

SFO

San Francisco
International
Airport

AirTrain Extension and Improvements Program



SFAC – Civic Design Review, Phase 3
March 19, 2018



SFO

San Francisco
International
Airport

Hotel Station




SFO

San Francisco
International
Airport

SFO Hotel

AirTrain
Station

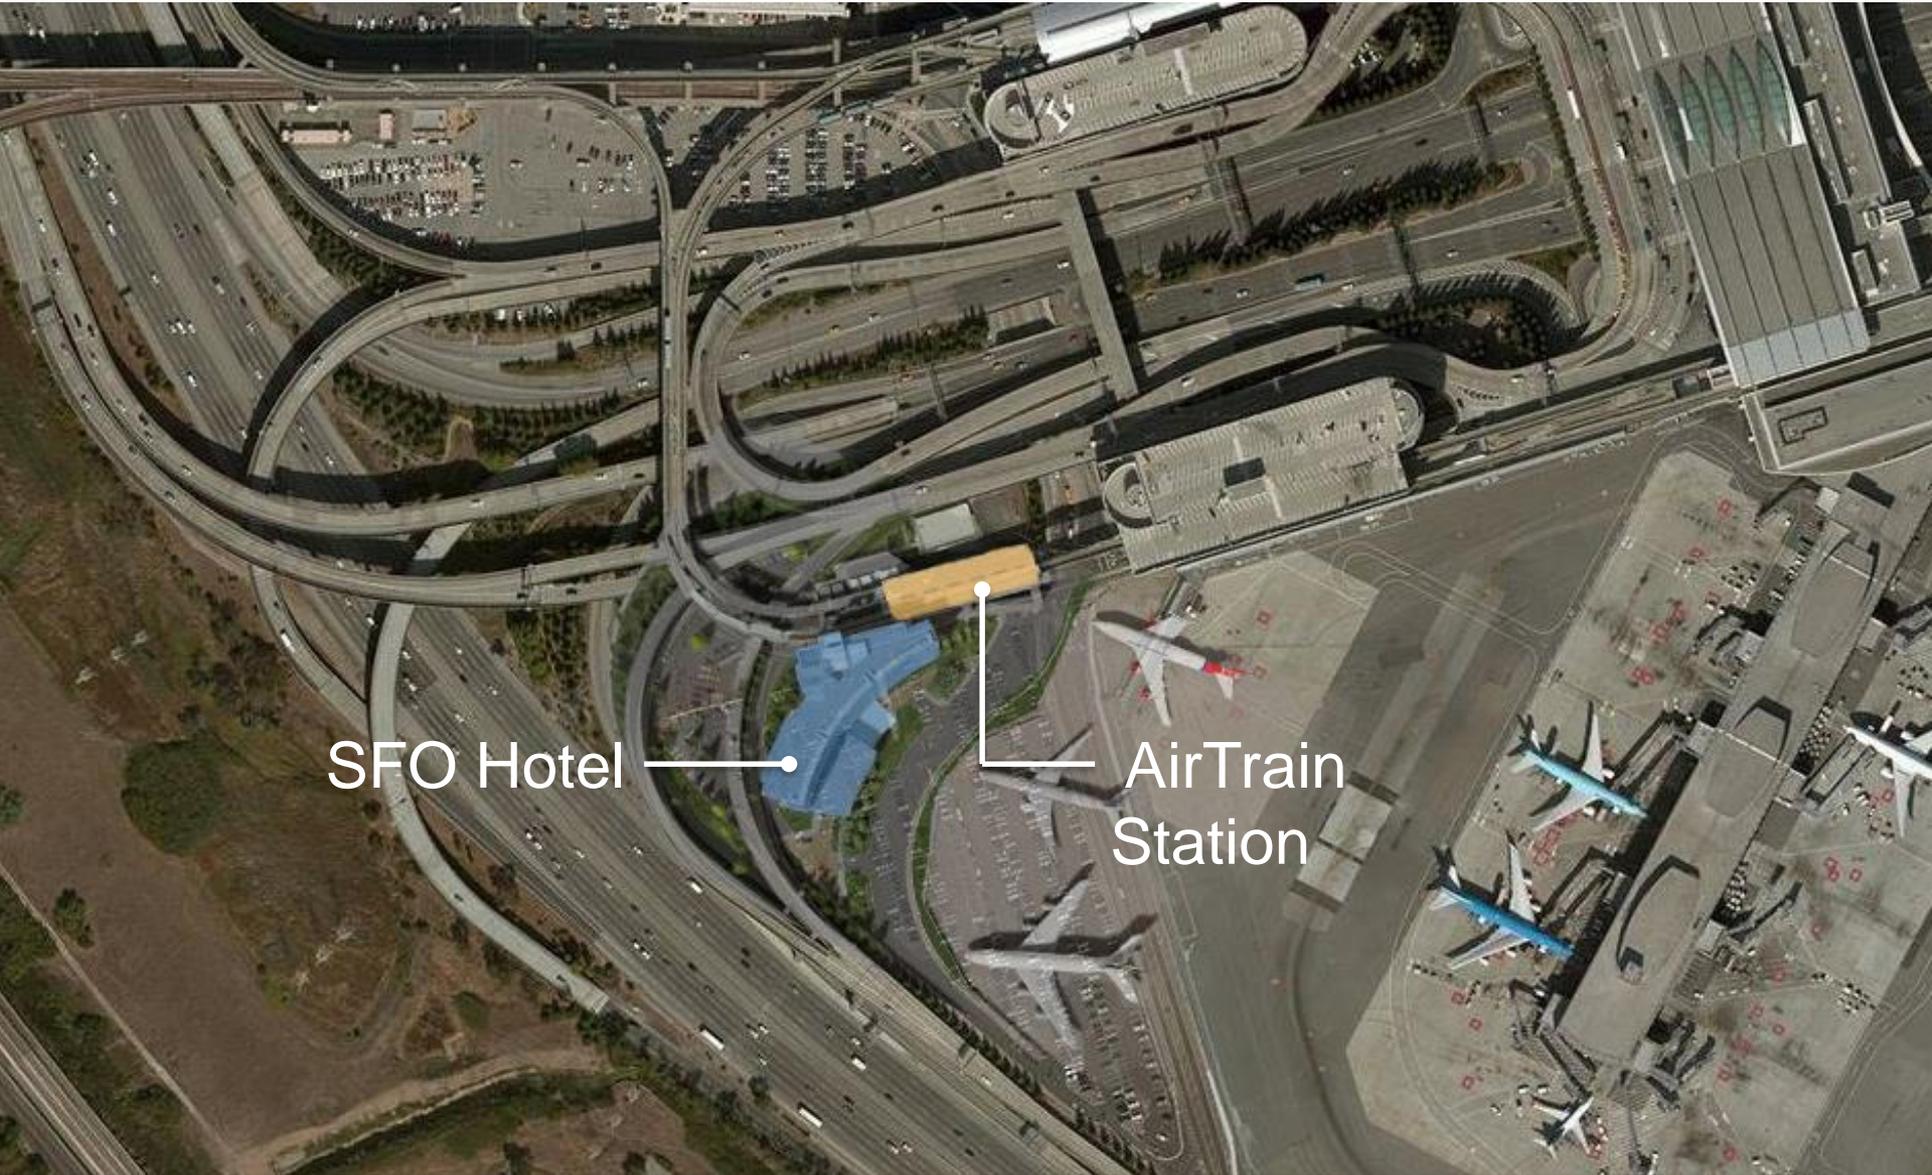




San Francisco
International
Airport




Platform – curtain wall

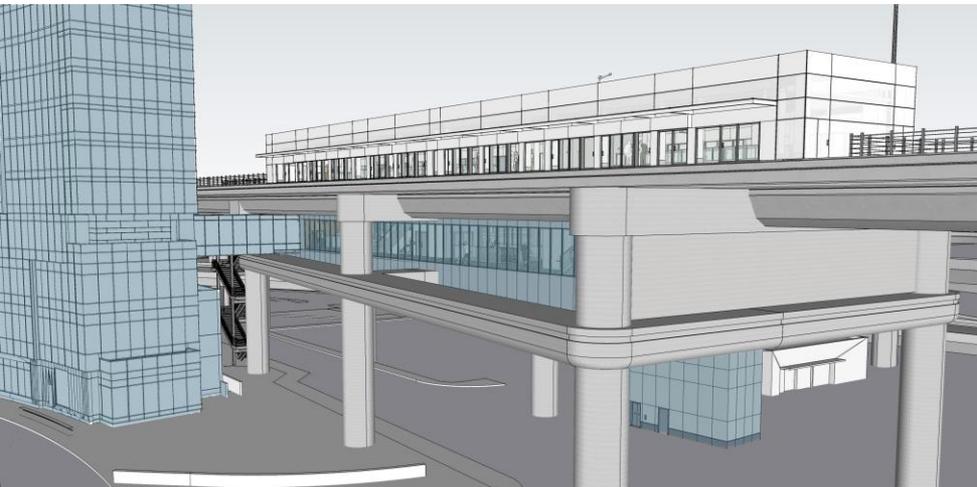


Concourse & Hotel



San Francisco
International
Airport

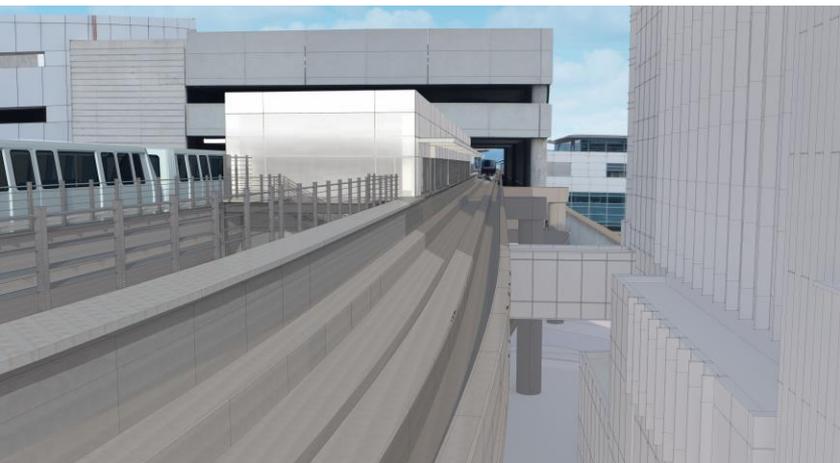

West Approach

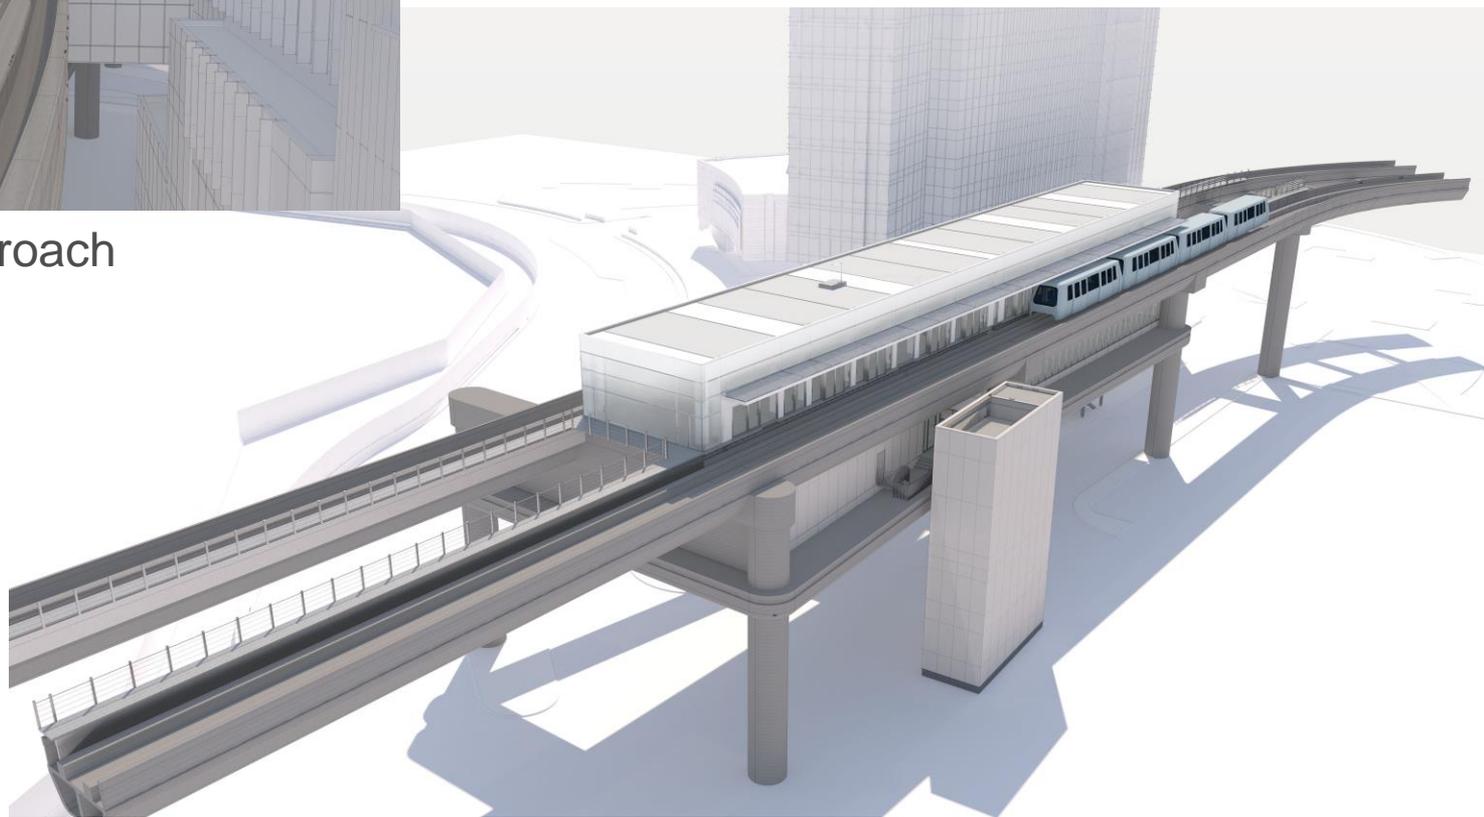

Southwest Perspective




San Francisco
International
Airport



Northwest Perspective



Hotel Station – Material Detail

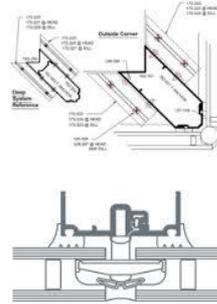


Solarban 70 –
Hotel Station Concourse level
With White frit gradient pattern at Platform



Fall Protection



Guideway Concrete – Existing

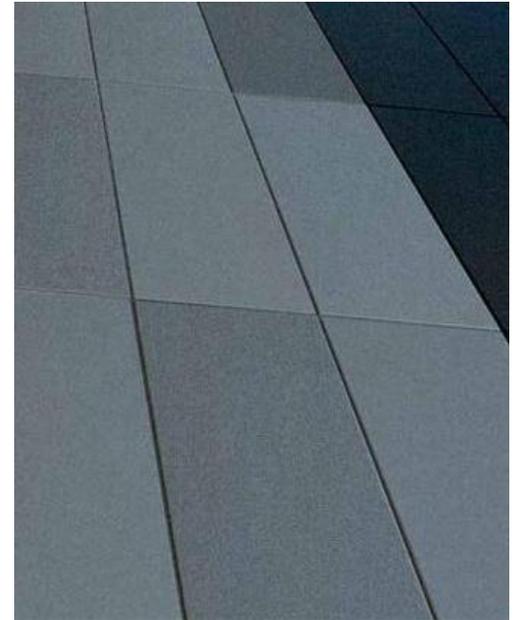


Aluminum Cladding – Concourse Level

Hotel Station – Materials




San Francisco
International
Airport

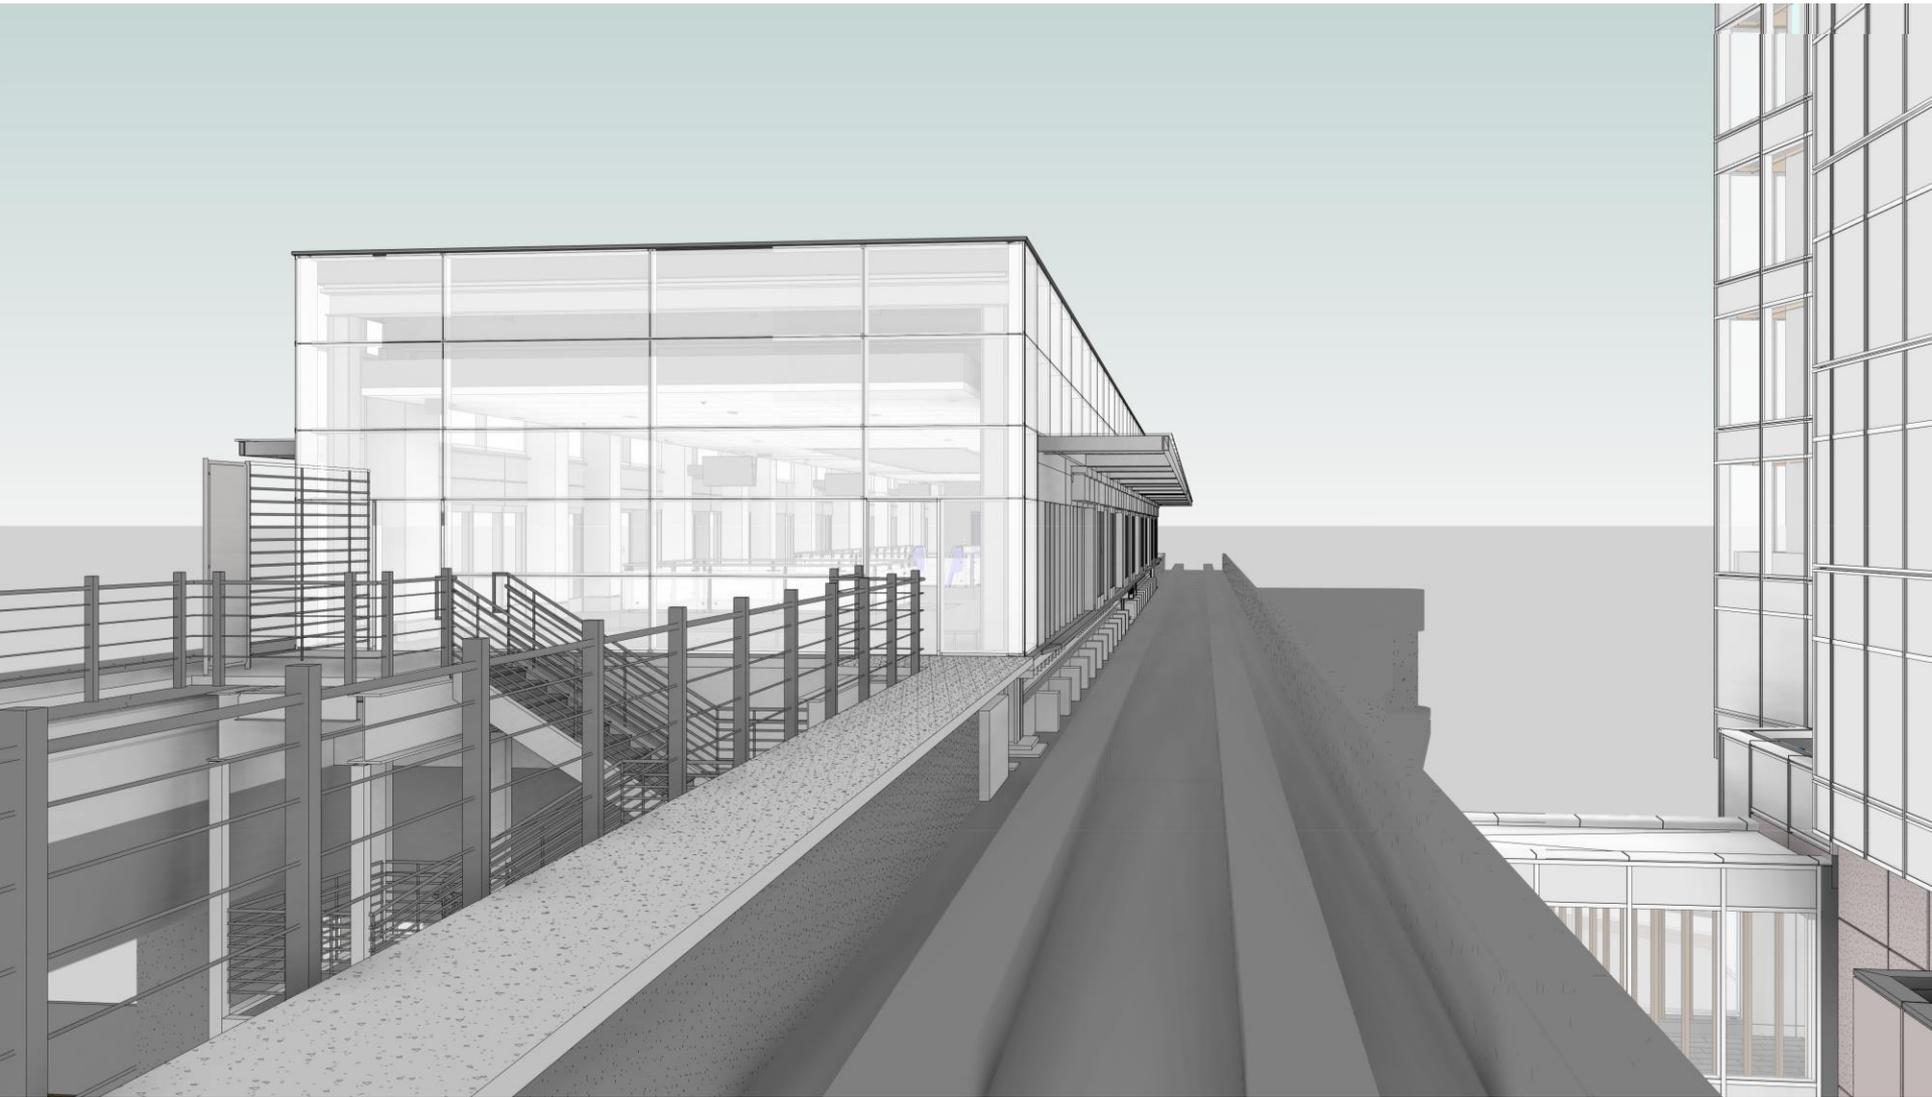

West Approach



San Francisco
International
Airport

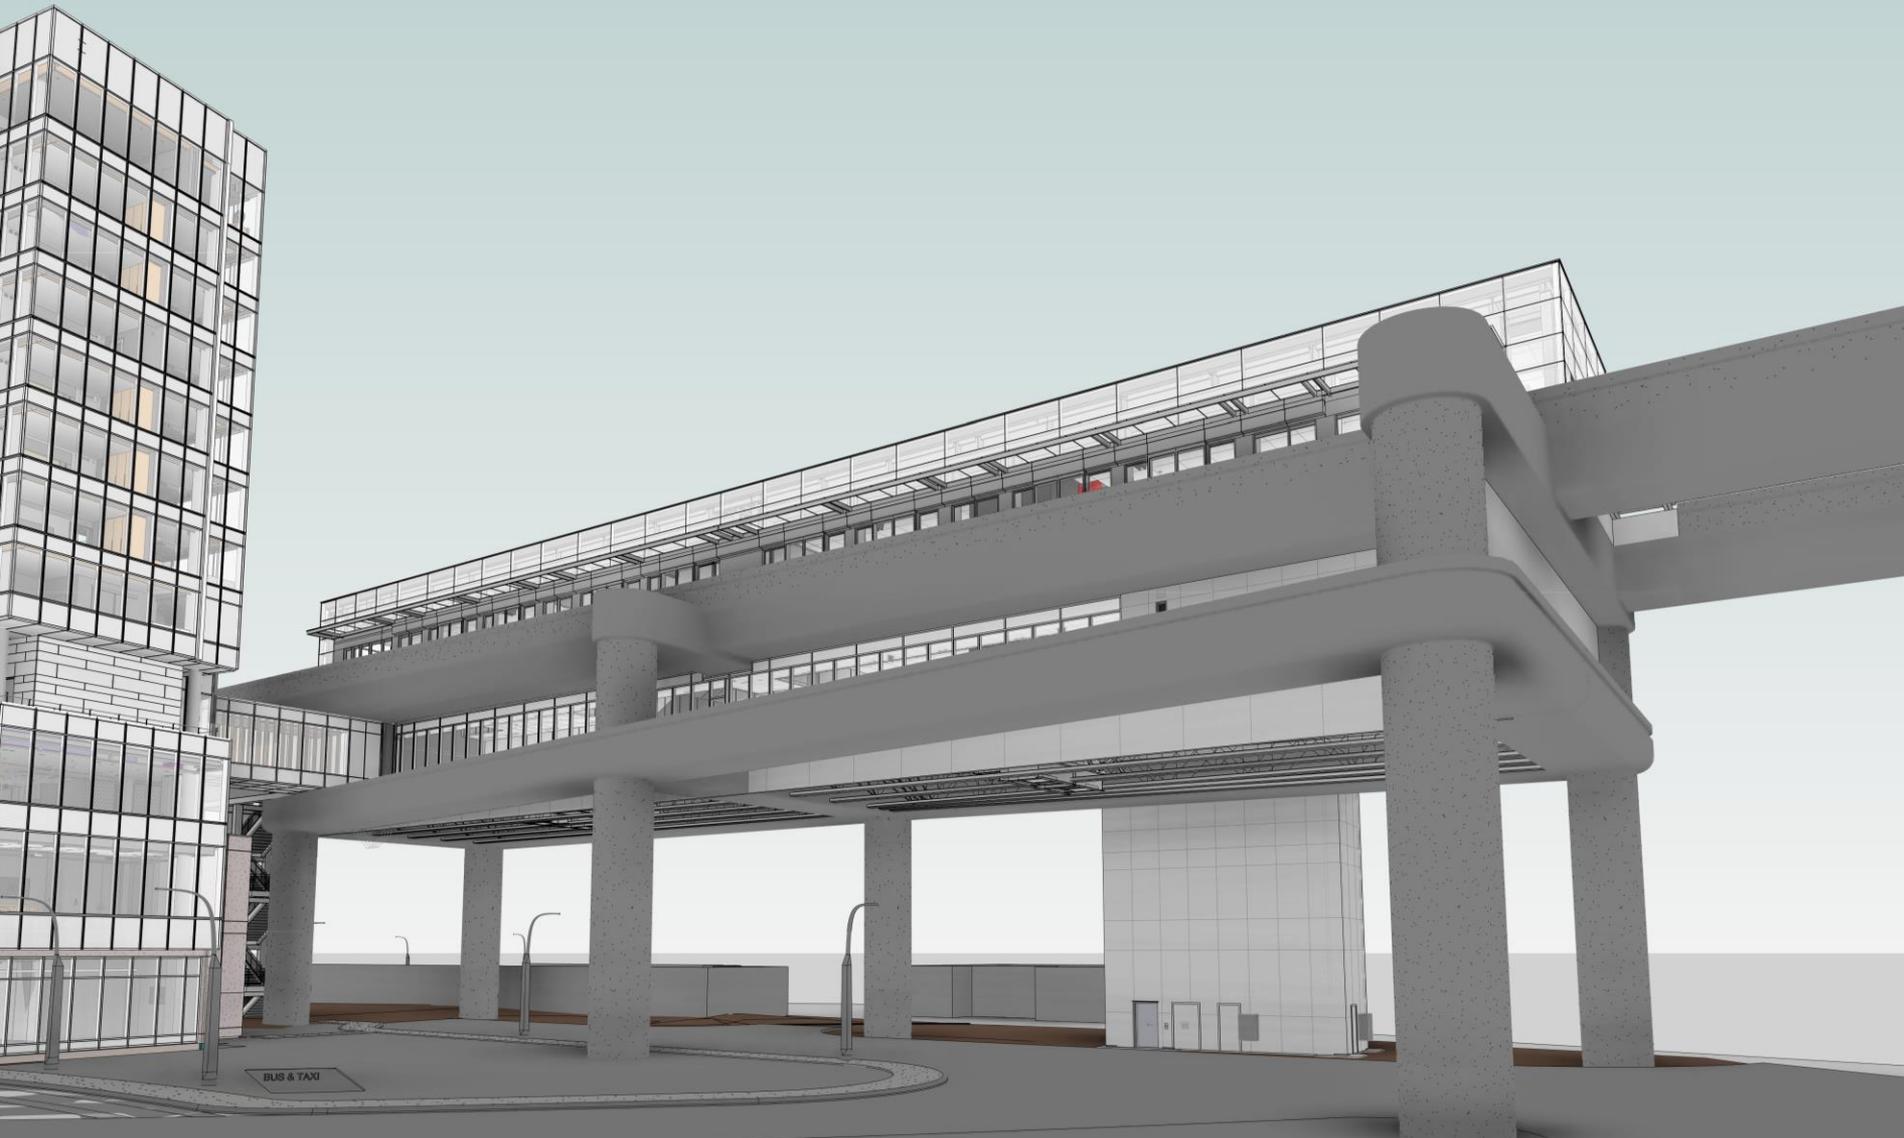

Southeast Perspective




San Francisco
International
Airport



Southeast Perspective







San Francisco
International
Airport

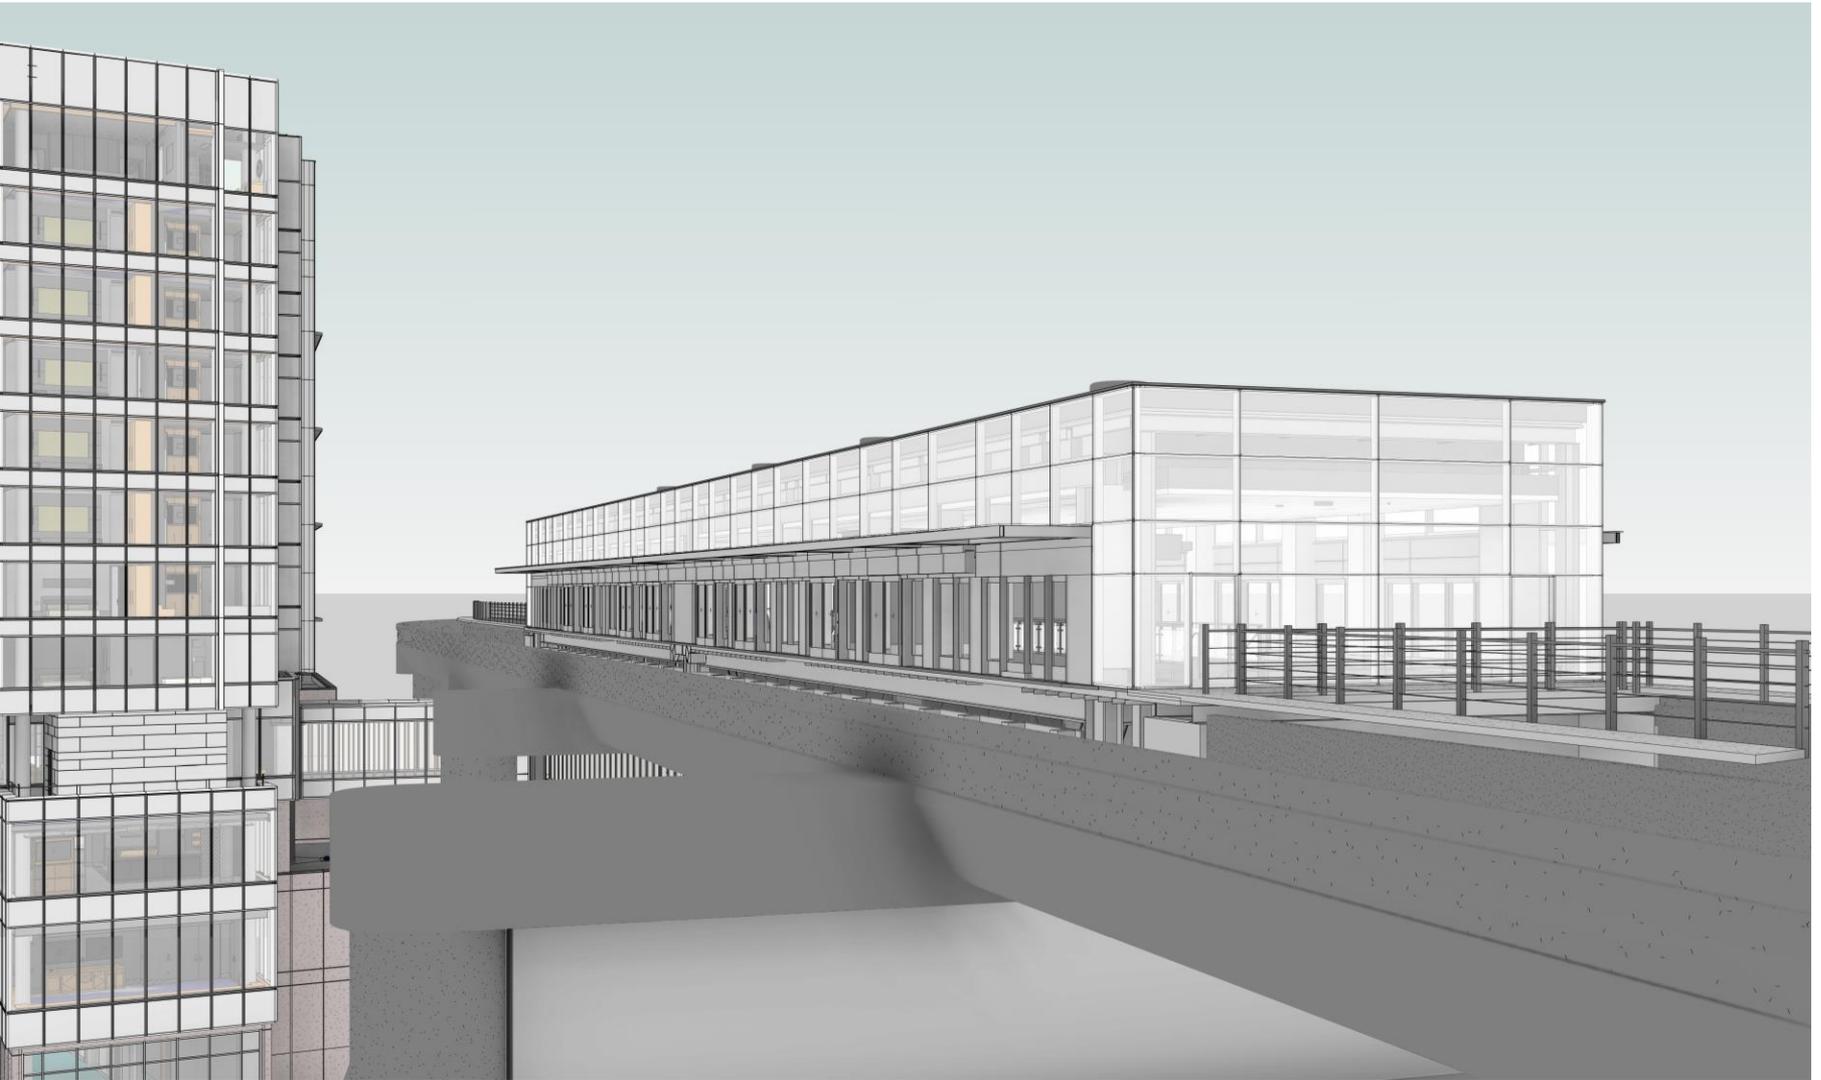


Southeast Perspective

GENERAL SHEET NOTES

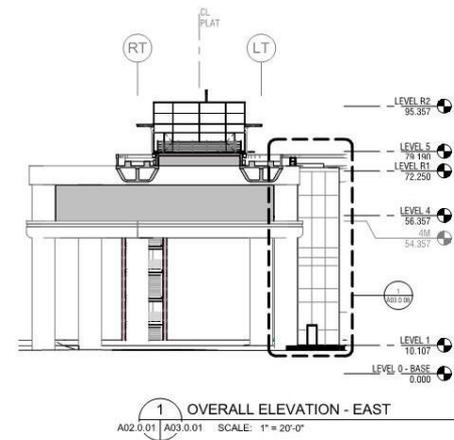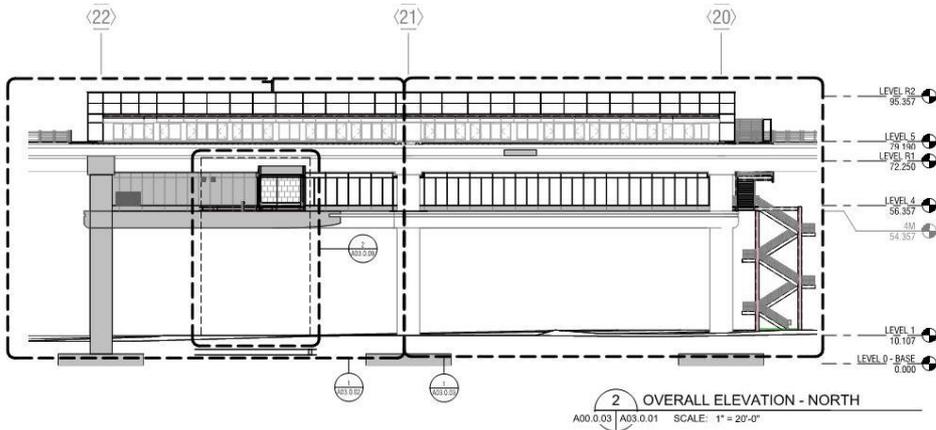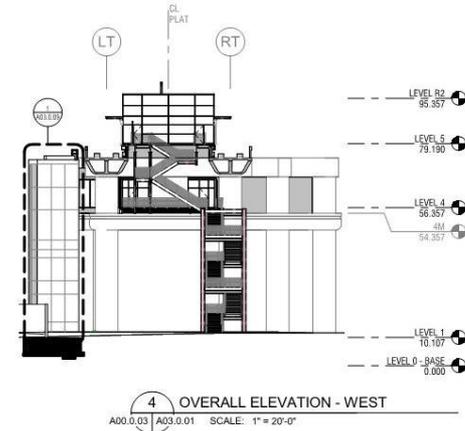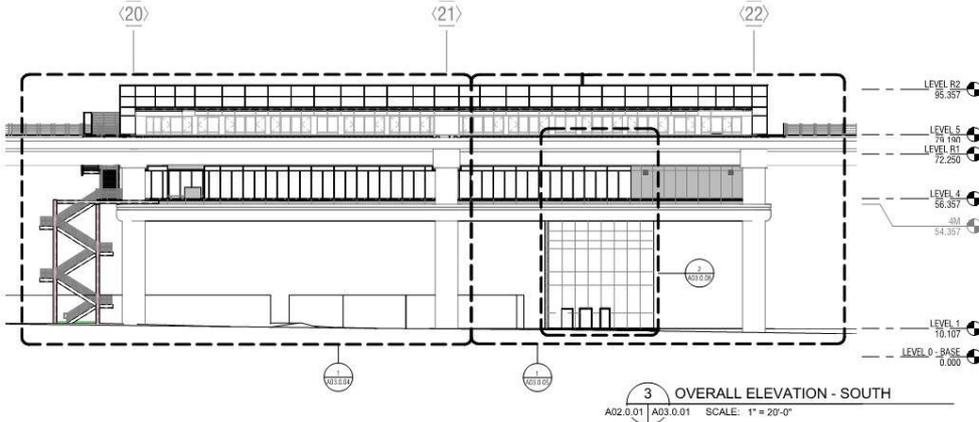

CONTRACT NO.	10504.66
PROJECT TITLE	SFO AIRTRAIN EXTENSION AND IMPROVEMENTS PROGRAM
SHEET TITLE	HOTEL STATION OVERALL EXTERIOR ELEVATIONS
DATE	
BY	
REVISIONS	
APPROVED:	
DESIGNED BY:	R. CHANG
CHECKED BY:	J. ANGLIM
DRAWN BY:	M. CARR
DATE:	FEBRUARY 22, 2018
SCALE:	AS NOTED
SHEET NUMBER:	059-A03.0.01

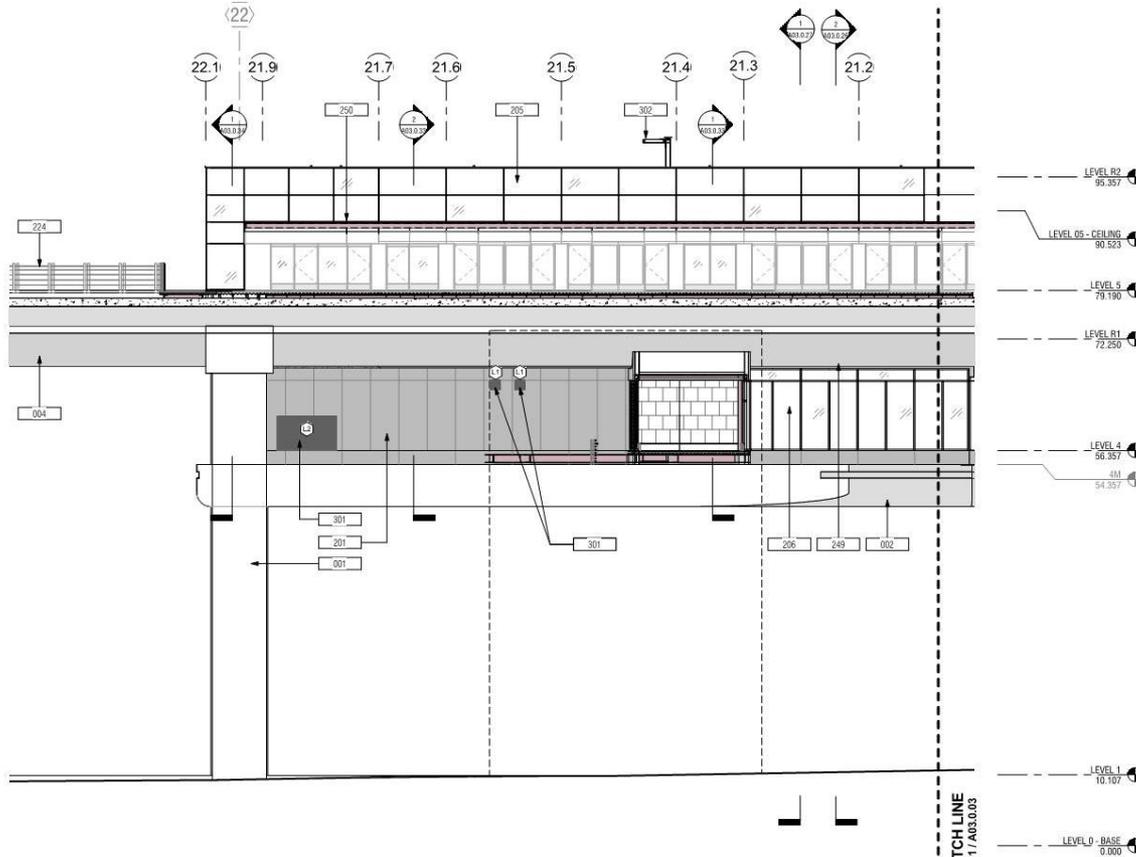

1 EXTERIOR ELEVATION - NORTH 1 OF 2
A03.0.01 A03.0.02 SCALE: 1/8" = 1'-0"

GENERAL SHEET NOTES

- REFER TO A10.0.03 AND A10.0.04 FOR WINDOW AND LOUVER SCHEDULES AND TYPES

KEYNOTES

Key Value	Keynote Text
001	EXIST CONC COLUMN
002	EXIST CONC RING BEAM
004	EXIST CONC GUIDEWAY
201	PREFINISHED EXT ALUM WALL PANEL (WP1)
205	CURTAIN WALL GLAZING ASSY. TYP TOGGLE GLAZED (CW1)
206	CURTAIN WALL GLAZING ASSY WITH INTEGRATED ART PANEL AT INTERIOR (CW2)
224	42" GALV PIPE GUARDRAIL, TYP
249	12 MM OVERHEAD CABLE FALL RESTRAINT SYSTEM
250	TEMPERED GLASS CANOPY ASSY
301	WALL LOUVER - SMD
302	DAVIT CRANE W/ 500# ELEC WINCH, SED



San Francisco International Airport



1999 Harrison St. #1950
Dubai, CA 94122
skanska.com



415 Market St.
17th Fl.
San Francisco, CA 94105
wsp.com



Robt Chang & Company
381 Filbert Street
San Francisco, CA 94103
415.956.8878

CONTRACT NO. 10504.66

PROJECT TITLE SFO AIRTRAIN EXTENSION AND IMPROVEMENTS PROGRAM

SHEET TITLE HOTEL STATION EXTERIOR ELEVATION - NORTH SHEET 1 OF 2

DATE: FEBRUARY 22, 2018

SCALE: AS NOTED

SHEET NUMBER: 059-A03.0.02

DESIGNED BY: [Blank] CHECKED BY: [Blank]

DRAWN BY: [Blank] AUTH: [Blank]

SCALE: AS NOTED

100% CONSTRUCTION DOCUMENTS




GENERAL SHEET NOTES

- REFER TO A10.0.03 AND A10.0.04 FOR WINDOW AND LOUVER SCHEDULES AND TYPES

KEYNOTES

Key Value	Keynote Text
001	EXIST CONC COLUMN
002	EXIST CONC RING BEAM
004	EXIST CONC SUBWAY
201	PREFINISHED EXT ALUM WALL PANEL (WP1)
205	CURTAIN WALL GLAZING ASSY, TYP TOGGLE GLAZED (CW1)
206	CURTAIN WALL GLAZING ASSY WITH INTEGRATED MET PANEL AT INTERIOR (CW2)
221	EXIT STAIR & GUARDRAIL, TYP
224	42" GALV PIPE GUARDRAIL, TYP
228	36" GALV PIPE GUARDRAIL W/ SWING GATE AND ACCESS CONTROL, TYP
249	12 MM OVERHEAD CABLE FALL RESTRAINT SYSTEM
250	TEMPERED GLASS CANOPY ASSY

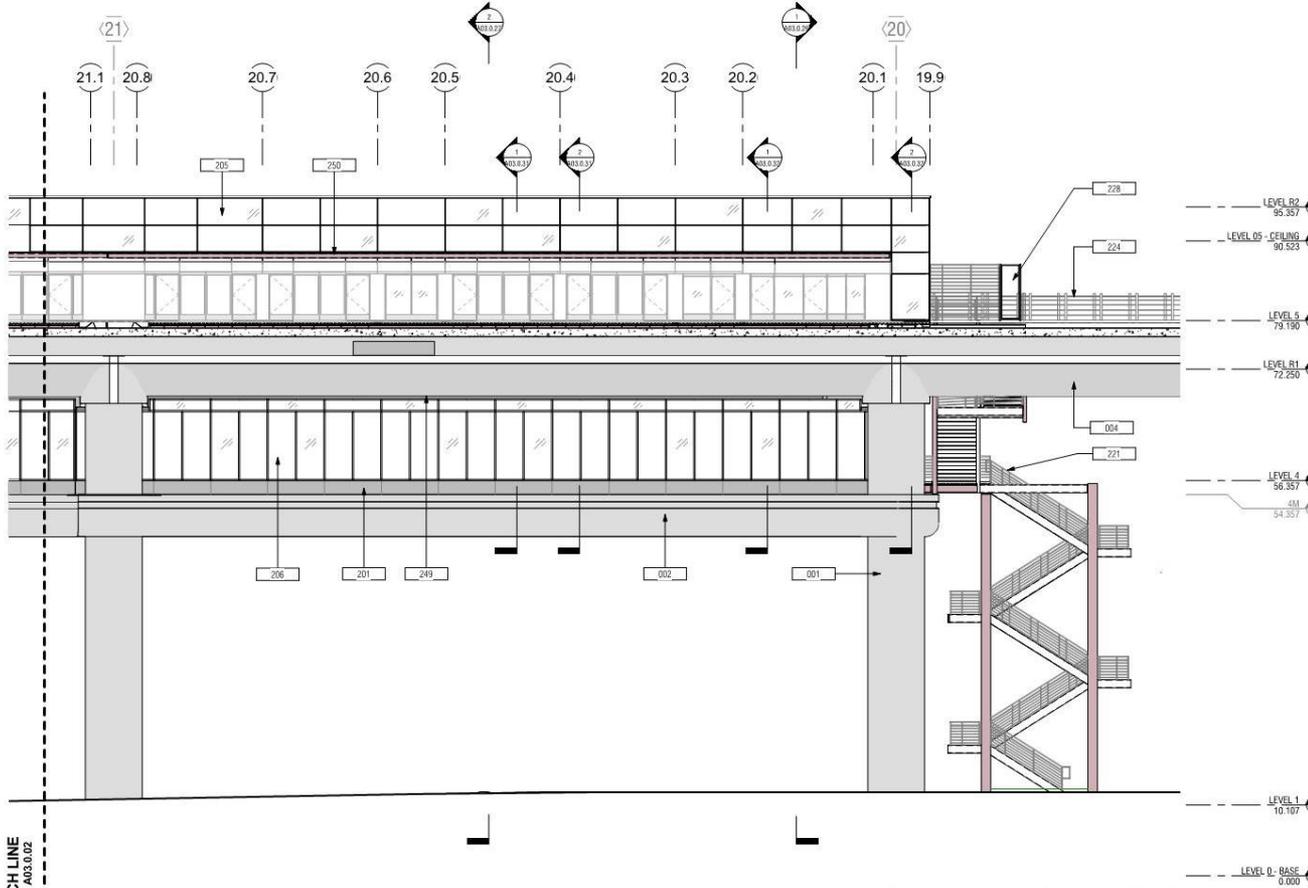

MATCH LINE
SEE T1 A03.0.02

1 EXTERIOR ELEVATION - NORTH 2 OF 2
A03.0.01 A03.0.03 SCALE: 1/8" = 1'-0"

San Francisco International Airport

1999 Harrison St. #1950
Dubuque, CA 94012
skanska.com

415 Market St.
17th Fl.
San Francisco, CA 94105
wsp.com

Robb Chang & Company
381 Filbert Street
San Francisco, CA 94103
415.895.8878

REVISIONS	NO.	DATE	BY
-----------	-----	------	----

10504.66

SFO AIRTRAIN EXTENSION AND IMPROVEMENTS PROGRAM

HOTEL STATION

EXTERIOR ELEVATION - NORTH

SHEET 2 OF 2

DESIGNED BY: _____

CHECKED BY: _____

DATE: FEBRUARY 22, 2018

SCALE: AS NOTED

SHEET NUMBER: 059-A03.0.03




GENERAL SHEET NOTES

- REFER TO A10.0.03 AND A10.0.04 FOR WINDOW AND LOUVER SCHEDULES AND TYPES

KEYNOTES

Key Value	Keynote Text
001	EXIST CONC COLUMN
002	EXIST CONC RING BEAM
012	SFO HOTEL CONNECTOR BRIDGE, BY OTHERS
201	PREFINISHED EXT ALUM WALL PANEL (WP1)
205	CURTAIN WALL GLAZING ASSY, TYP TOGGLE GLAZED (CW1)
207	CURTAIN WALL GLAZING ASSY (CW2A)
221	EXIT STAIR & GUARDRAIL, TYP
228	90° GALV PIPE GUARDRAIL W/ SWING GATE AND ACCESS CONTROL, TYP
242	PREFINISHED ALUM COPING, TYP
249	12 MM OVERHEAD CABLE FALL RESTRAINT SYSTEM
250	TEMPERED GLASS CANOPY ASSY

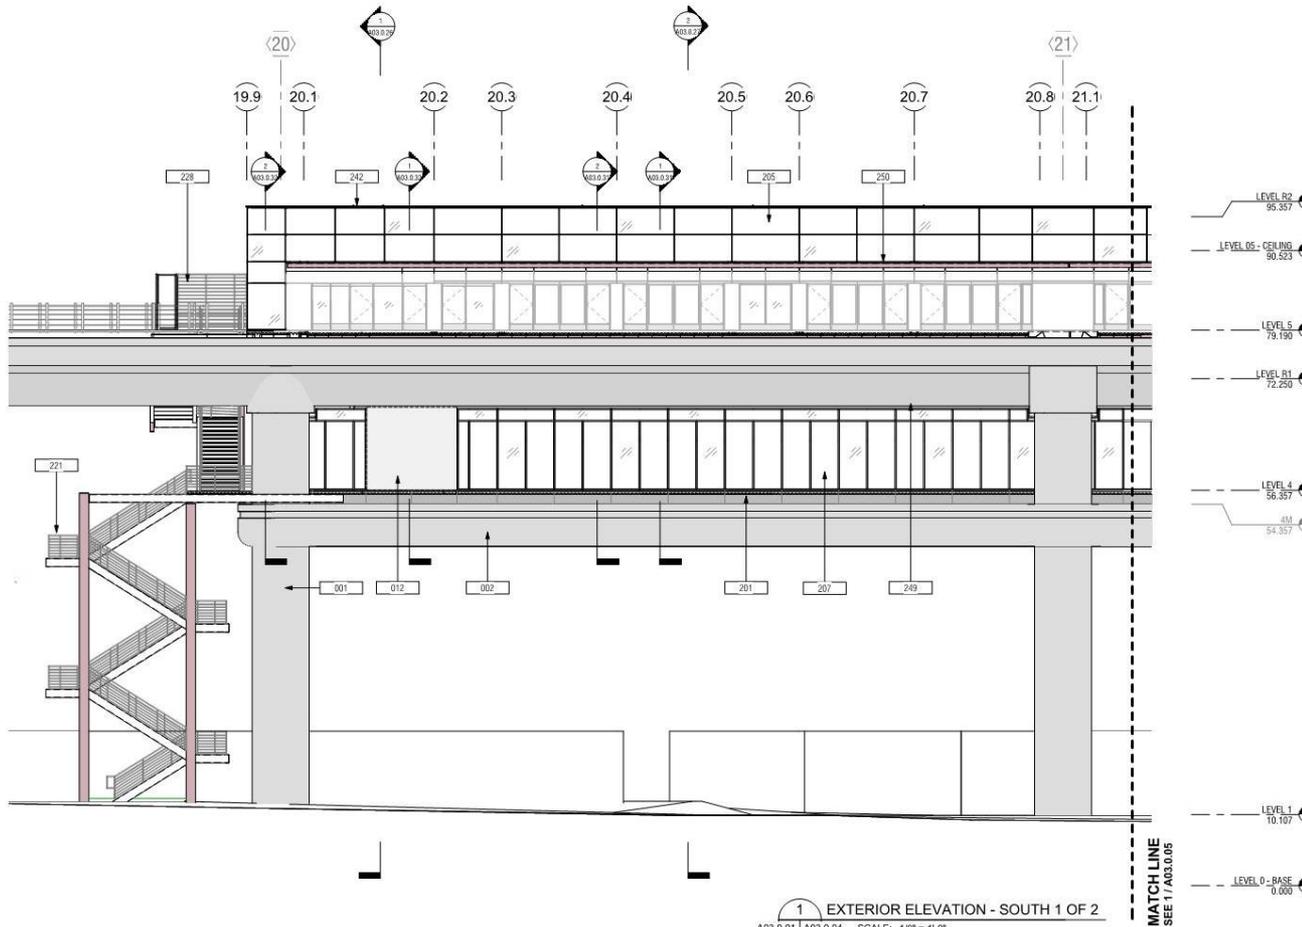

1 EXTERIOR ELEVATION - SOUTH 1 OF 2
A03.0.01 | A03.0.04 SCALE: 1/8" = 1'-0"

San Francisco International Airport

1999 Harrison St. #1950
Oakland, CA 94612
skanska.com

415 Market St.
17th Fl.
San Francisco, CA 94105
wsp.com

Robt Chang & Company
381 Veterans Blvd.
San Francisco, CA 94103
415.995.8018


CONTRACT NO. **10504.66**

PROJECT TITLE **SFO AIRTRAIN EXTENSION AND IMPROVEMENTS PROGRAM**

SHEET TITLE **HOTEL STATION EXTERIOR ELEVATION - SOUTH SHEET 1 OF 2**

DESIGNED BY: _____ CHECKED BY: _____
 DRAWN BY: _____ DATE: **FEBRUARY 22, 2018**
 AUTHOR: _____ SCALE: **1/8" = 1'-0"**
 AS NOTED: _____ ANS-D: _____

SHEET NUMBER **059-A03.0.04**

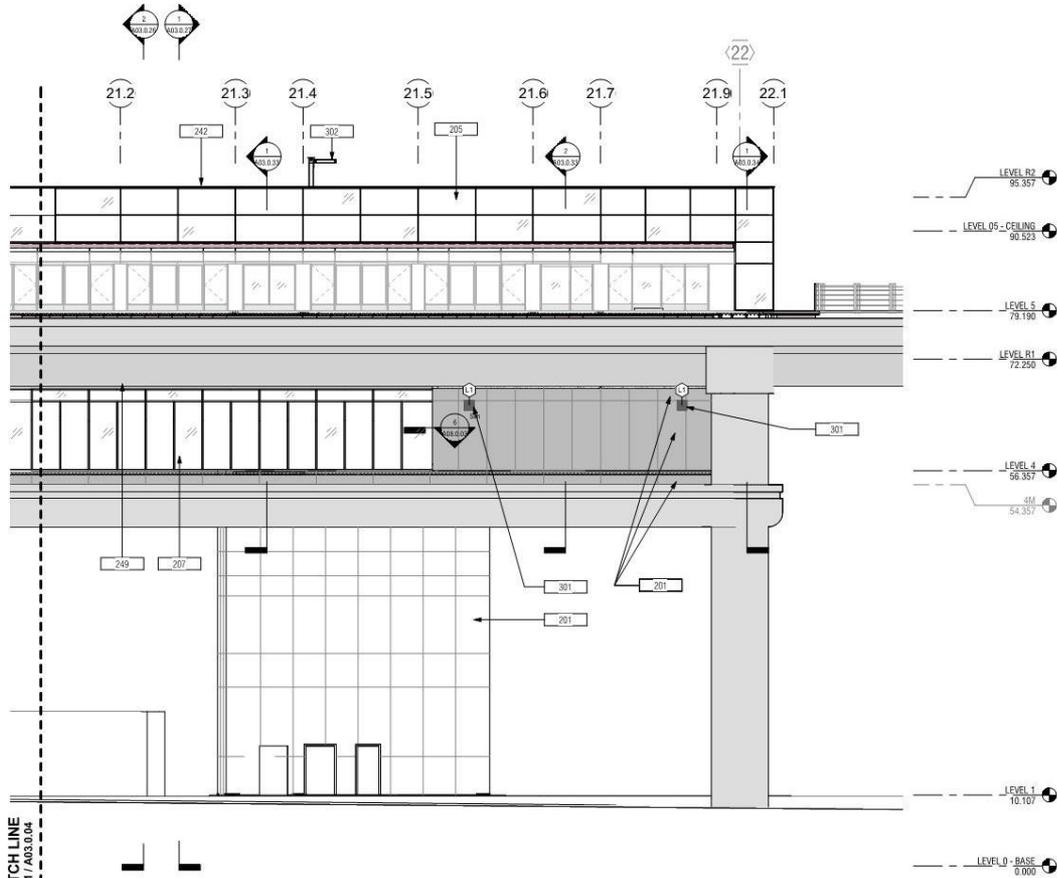

GENERAL SHEET NOTES

- REFER TO A10.0.03 AND A10.0.04 FOR WINDOW AND LOUVER SCHEDULES AND TYPES

Key Value	Keynote Text
201	PREFINISHED EXT ALUM WALL PANEL (WP1)
205	CURTAIN WALL GLAZING ASSY, TYP TOGGLE GLAZED (CW1)
207	CURTAIN WALL GLAZING ASSY (CW2A)
242	PREFINISHED ALUM COPING, TYP
249	12 MM OVERHEAD CABLE FALL RESTRAINT SYSTEM
301	WALL LOUVER - SMD
302	DAVIT CRANE W/ 500# ELEC WINCH, SED

SFO
San Francisco International Airport

SKANSKA
1999 Harrison St. #1950
Oakland, CA 94612
skanska.com

vsp
415 Market St.
17th Fl.
San Francisco, CA 94105
vsp.com

Robt Chang & Company
381 Filbert Street
San Francisco, CA 94103
415.395.8078

CONTRACT NO. **10504.66**

PROJECT TITLE **SFO AIRTRAIN EXTENSION AND IMPROVEMENTS PROGRAM**

SHEET TITLE **HOTEL STATION EXTERIOR ELEVATION - SOUTH SHEET 2 OF 2**

DESIGNED BY: [Signature]

CHECKED BY: [Signature]

DESIGNER: [Signature]

AUTHOR: [Signature]

DATE: **FEBRUARY 22, 2018**

SCALE: **AS NOTED**

ANSI-D

SHEET NUMBER: **059-A03.0.05**


1 EXTERIOR ELEVATION - SOUTH 2 OF 2
A03.0.01 A03.0.05 SCALE: 1/8" = 1'-0"

GENERAL SHEET NOTES

- REFER TO A10.0.03 AND A10.0.04 FOR WINDOW AND LOUVER SCHEDULES AND TYPES

KEYNOTES

Key Value	Keynote Text
001	EXIST CONCR COLUMN
002	EXIST CONCR RING BEAM
003	EXIST CONCR CROSS BEAM
004	EXIST CONCR SUBWAY
201	PREFINISHED EXT ALUM WALL PANEL (WP1)
205	CURTAIN WALL GLAZING ASSY, TYP TOGGLE GLAZED (CW1)
224	4" GALV PIPE GUARDRAIL, TYP
242	PREFINISHED ALUM COPING, TYP
250	TEMPERED GLASS CANOPY ASSY

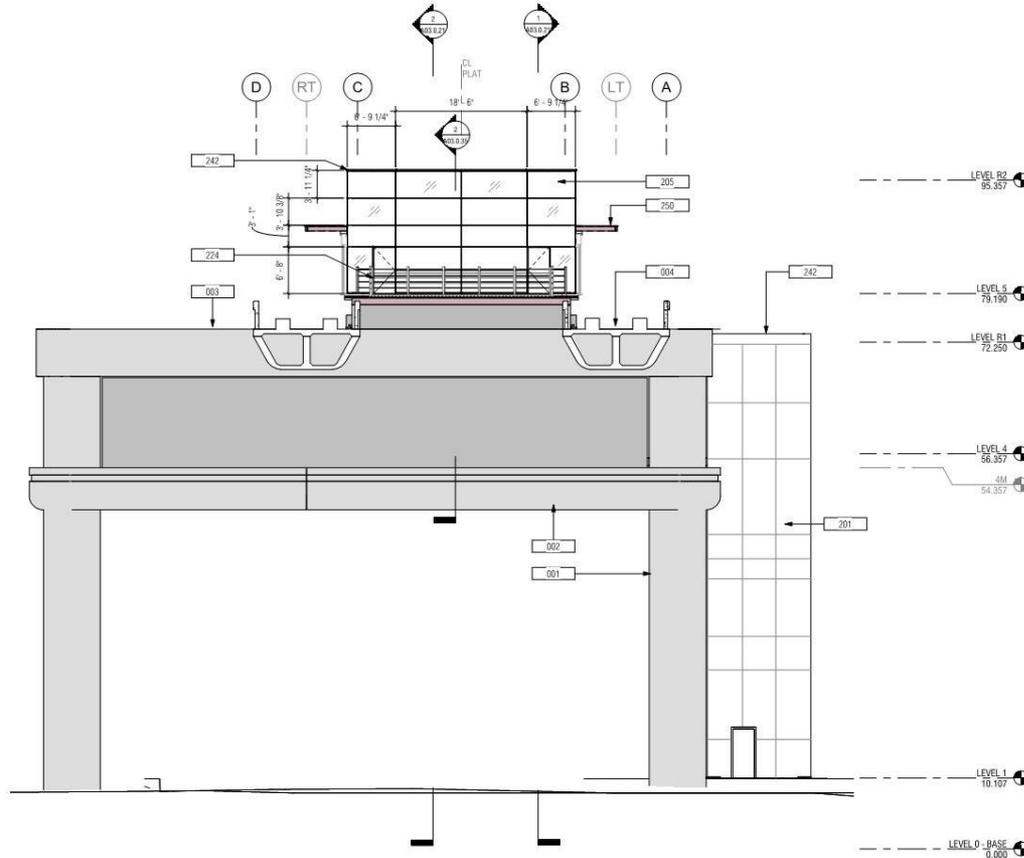

1 EXTERIOR ELEVATION - EAST
A02.0.01 A03.0.06 SCALE: 1/8" = 1'-0"

SFO
San Francisco International Airport

SKANSKA 1999 Harrison St. #1950
Oakland, CA 94612
skanska.com

vsp 415 Market St.
17th Fl.
San Francisco, CA 94105
vsp.com

Robt Chaney & Company
381 Filmore Street
San Francisco, CA 94103
415.895.8878

CONTRACT NO. 10504.66

PROJECT TITLE SFO AIRTRAIN EXTENSION AND IMPROVEMENTS PROGRAM

SHEET TITLE HOTEL STATION EXTERIOR ELEVATION - EAST

APPROVED: _____

DESIGNED BY: _____

CHECKED BY: _____

DATE: FEBRUARY 22, 2018

SCALE: AS NOTED


SHEET NUMBER: 059-A03.0.06

GENERAL SHEET NOTES

- REFER TO A10.0.03 AND A10.0.04 FOR WINDOW AND LOUVER SCHEDULES AND TYPES

KEYNOTES

Key Value	Keynote Text
001	EXIST CONG COLUMN
002	EXIST CONG RING BEAM
003	EXIST CONG CROSS BEAM
004	EXIST CONG GUIDEWAY
201	PREFINISHED EXT ALUM WALL PANEL (WP1)
205	CURTAIN WALL GLAZING ASSY, TYP TOGGLE (GLAZED) (CW1)
207	CURTAIN WALL GLAZING ASSY (CW2A)
221	EXIT STAIR & GUARDRAIL, TYP
224	42" GALV PIPE GUARDRAIL, TYP
226	EGRESS DOOR FROM SAFETY WALKWAY TO PLATFORM, INTEGRATED IN CURTAIN WALL ASSY
227	EGRESS DOOR FROM STATION TO EXIT STAIR, INTEGRATED IN CURTAIN WALL ASSY
242	PREFINISHED ALUM COPING, TYP
245	SALVAGED ROOF ACCESS LADDER, TYP
250	TEMPERED GLASS CANOPY ASSY
302	DAVT CRANE W/ 500# ELEC WHICH, SED

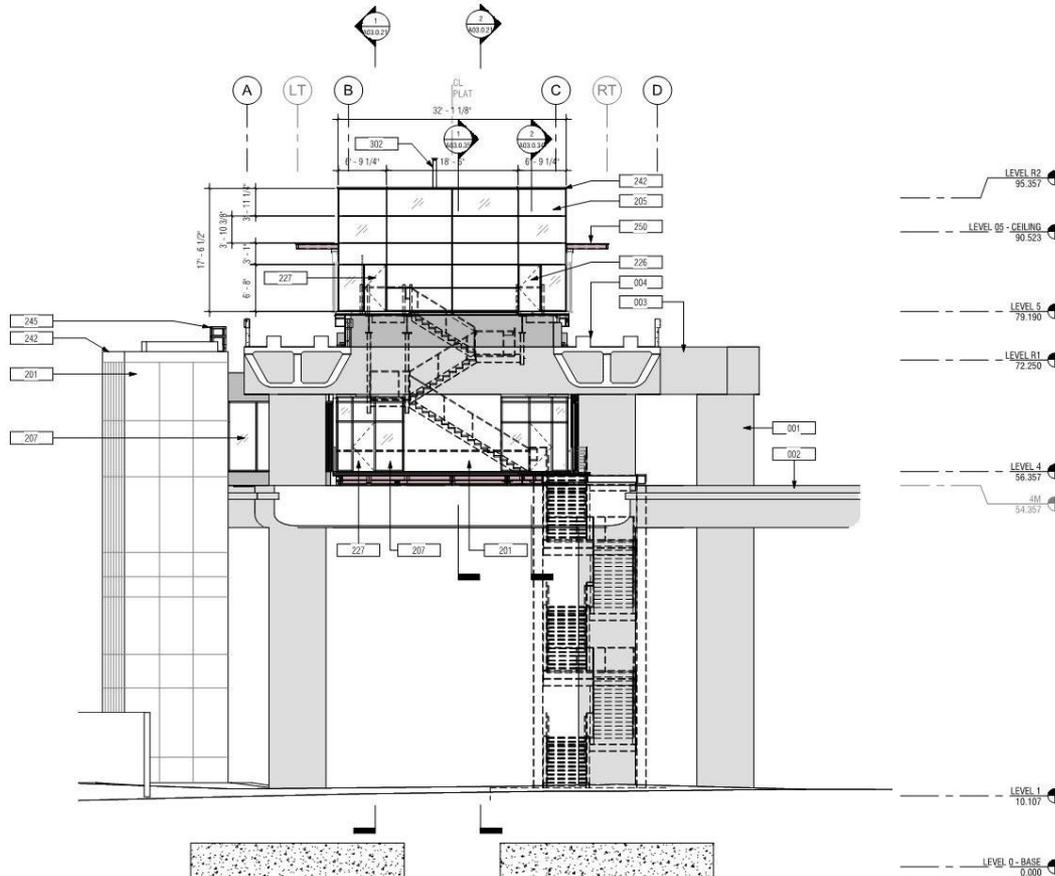

1 EXTERIOR ELEVATION - WEST
A00.0.03 | A03.0.07 SCALE: 1/8" = 1'-0"




NO.	DATE	REVISION DESCRIPTION


CONTRACT NO. 10504.66	PROJECT TITLE SFO AIRTRAIN EXTENSION AND IMPROVEMENTS PROGRAM	SHEET TITLE HOTEL STATION EXTERIOR ELEVATION - WEST
--------------------------	--	--



DESIGNED BY M. CANN	CHECKED BY [Signature]
DATE FEBRUARY 22, 2018	SCALE AS NOTED
SHEET NUMBER 059-A03.0.07	

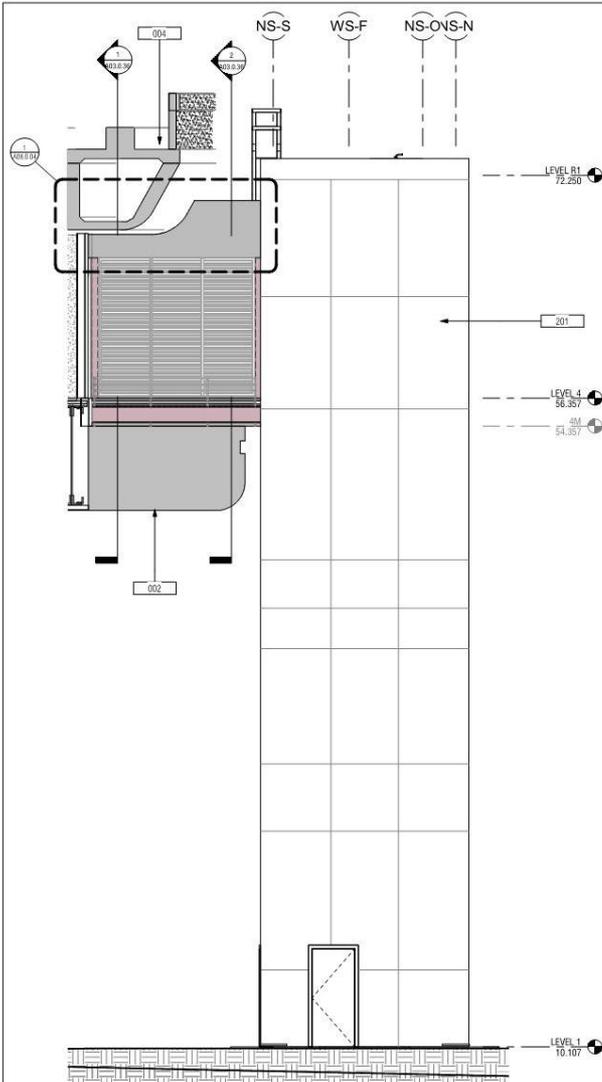

1 STAIR TOWER ELEVATION (LOOKING WEST)
A03.0.01 A03.0.08 SCALE: 1/4" = 1'-0"

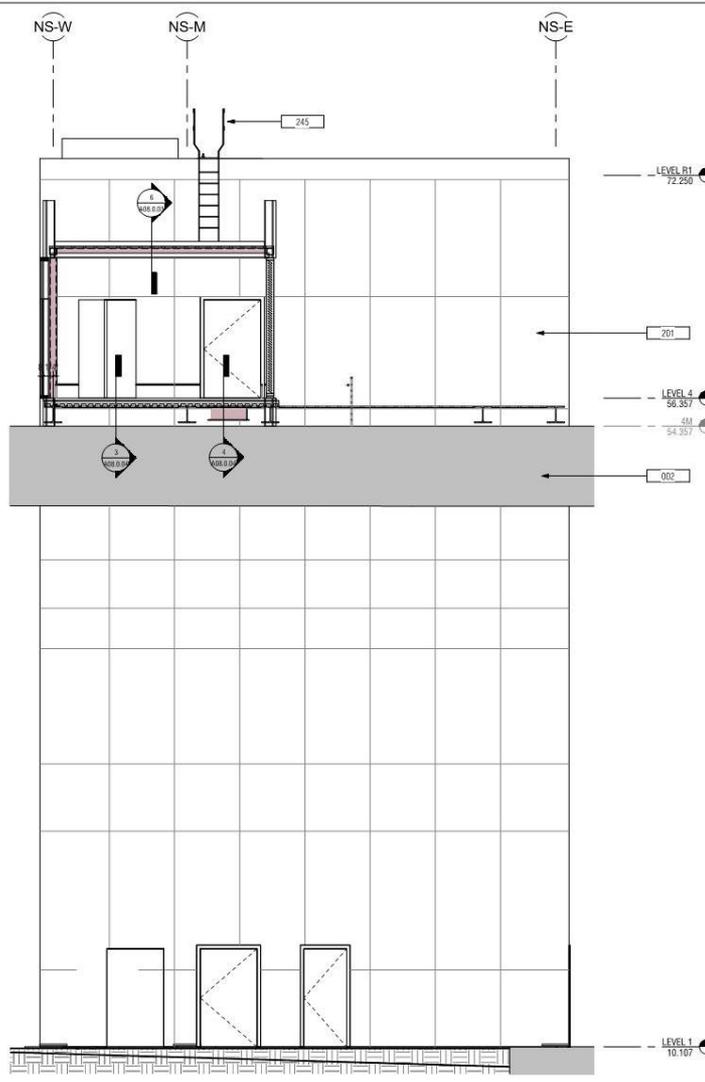

2 STAIR TOWER ELEVATION (LOOKING NORTH)
A03.0.01 A03.0.08 SCALE: 1/4" = 1'-0"

GENERAL SHEET NOTES

- REFER TO A10.0.03 AND A10.0.04 FOR WINDOW AND LOUVER SCHEDULES AND TYPES

KEYNOTES

- 002 EXIST CONIC RING BEAM
- 004 EXIST CONIC GUIDEWAY
- 245 GALVANIZED ROOF ACCESS LADDER, TYP


San Francisco International Airport

SKANSKA 1999 Harrison St. #1950
Oakland, CA 94612
skanska.com

vsp 415 Market St.
17th Fl.
San Francisco, CA 94105
vsp.com

Robb Chang & Company
381 Valencia Street
San Francisco, CA 94103
415.895.8878

<p>10504.66</p> <p>SFO AIRTRAIN EXTENSION AND IMPROVEMENTS PROGRAM</p> <p>HOTEL STATION</p> <p>EXTERIOR ELEVATION - STAIR TOWER SHEET 1 OF 2</p>	<p>REVISIONS</p> <table border="1" style="width: 100%; border-collapse: collapse;"> <thead> <tr> <th>NO.</th> <th>DATE</th> <th>REVISION DESCRIPTION</th> </tr> </thead> <tbody> <tr> <td> </td> <td> </td> <td> </td> </tr> </tbody> </table>	NO.	DATE	REVISION DESCRIPTION			
NO.	DATE	REVISION DESCRIPTION					
<p>APPROVED: _____</p> <p>DESIGNED BY: _____</p> <p>CHECKED BY: _____</p> <p>DATE: FEBRUARY 22, 2018</p> <p>SCALE: AS NOTED</p> <p>SHEET NUMBER: 059-A03.0.08</p>							

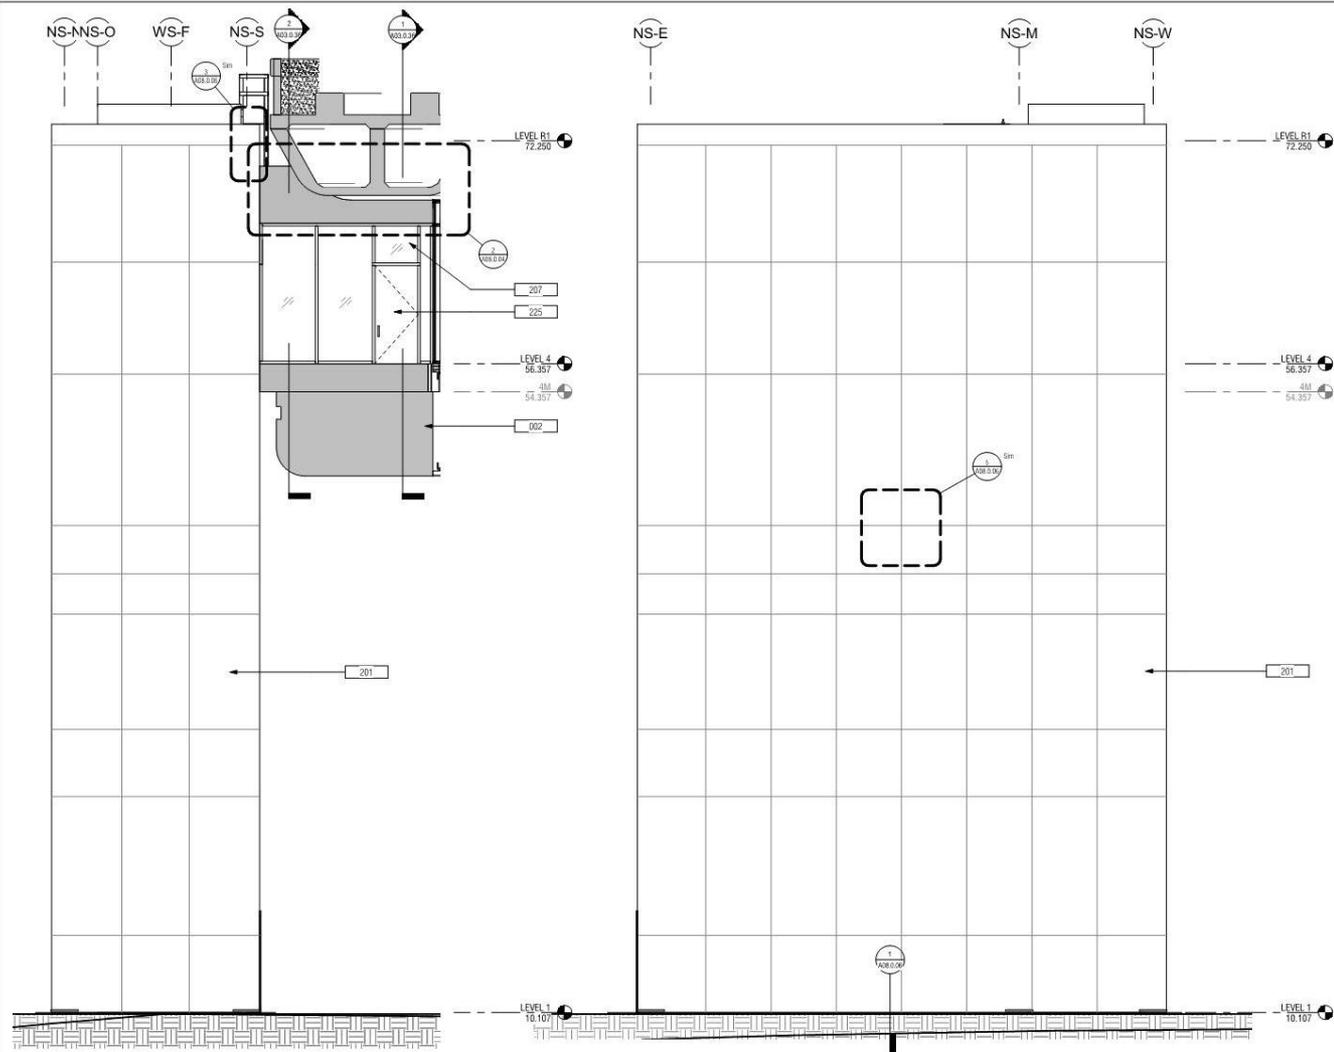

- GENERAL SHEET NOTES**
- REFER TO A10.0.03 AND A10.0.04 FOR WINDOW AND LOUVER SCHEDULES AND TYPES
- KEYNOTES**
- 201 PREFINISHED EXT ALUM WALL PANEL (WP1)

SFO

San Francisco International Airport

SKANSKA 1999 Harrison St. #1950
Sausalito, CA 94965
skanska.com

vsp 415 Market St.
17th Fl.
San Francisco, CA 94105
vsp.com


Robb Chang & Company
381 Filbert Street
San Francisco, CA 94103
415.895.8878

NO.	DATE	REVISION/DESCRIPTION	BY

CONTRACT NO. **10504.66**

PROJECT TITLE **SFO AIRTRAIN EXTENSION AND IMPROVEMENTS PROGRAM**

SHEET TITLE **HOTEL STATION EXTERIOR ELEVATION - STAIR TOWER SHEET 2 OF 2**

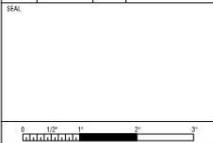

APPROVED: _____

DESIGNED BY: _____ CHECKED BY: _____

DRAWN BY: _____ DATE: **FEBRUARY 22, 2018**



AUTHOR: _____ TITLE: **PROJECTOR**

SCALE: **AS NOTED** ANS-D

SHEET NUMBER: **059-A03.0.09**

1 STAIR TOWER ELEVATION (LOOKING EAST)
A03.0.01 A03.0.09 SCALE: 1/4" = 1'-0"

2 STAIR TOWER ELEVATION (LOOKING SOUTH)
A03.0.01 A03.0.09 SCALE: 1/4" = 1'-0"

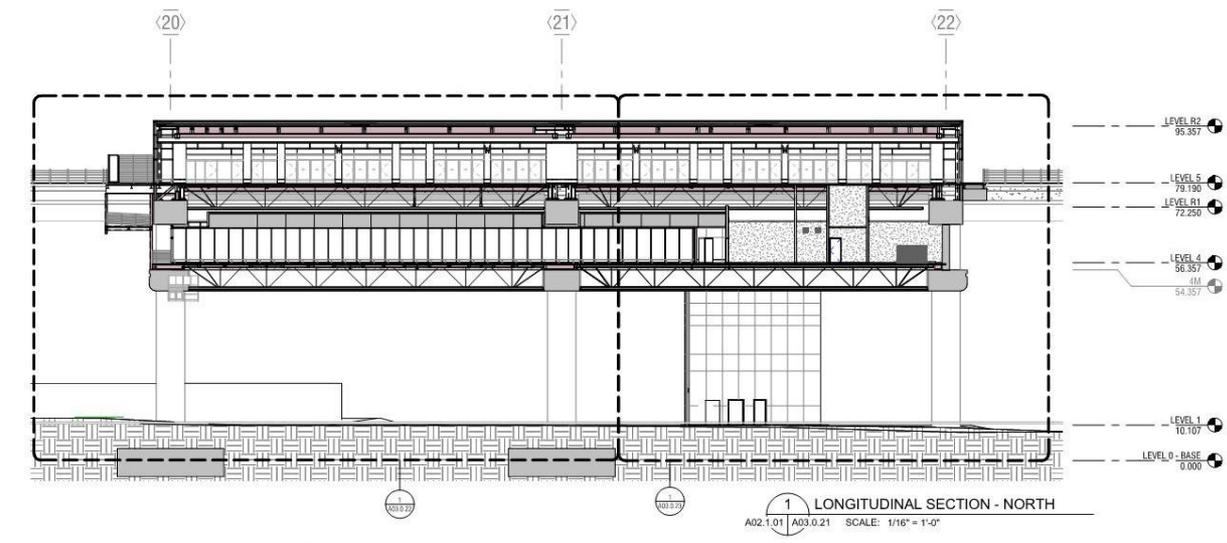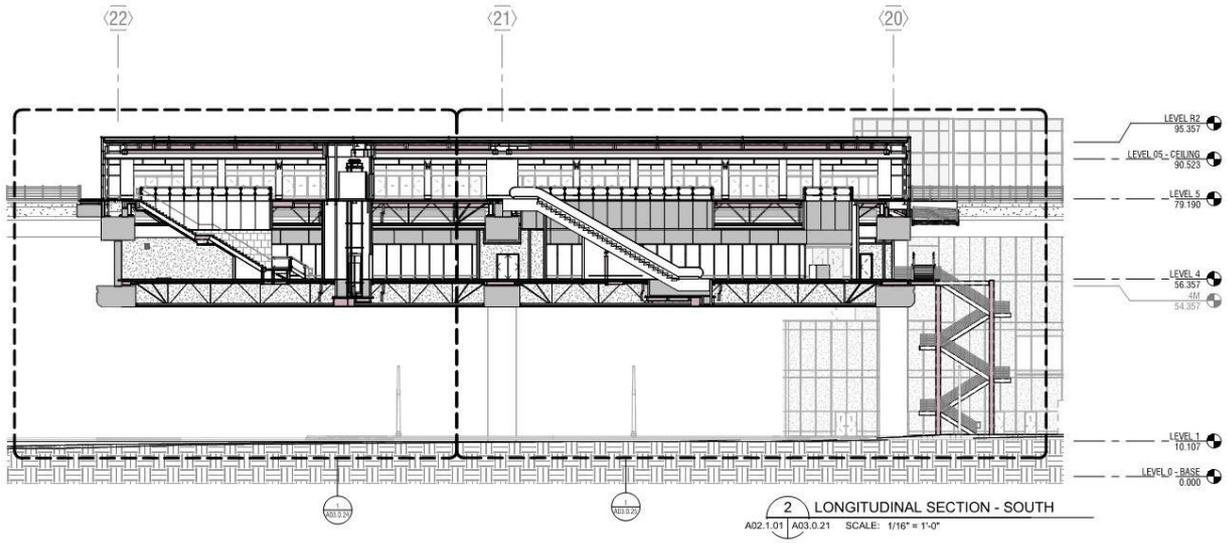


10504.66	10504.66	10504.66
CONTRACT NO.	PROJECT TITLE	SHEET TITLE
10504.66	SFO AIRTRAIN EXTENSION AND IMPROVEMENTS PROGRAM	HOTEL STATION OVERALL LONGITUDINAL SECTIONS
ISSA		
<p>APPROVED:</p> <p>DESIGNED BY: R. CHANG</p> <p>DRAWN BY: M. CARR</p> <p>SCALE: AS NOTED</p> <p>SHEET NUMBER: 059-A03.0.21</p> <p>CHECKED BY: J. ANGLIM</p> <p>DATE: FEBRUARY 22, 2019</p> <p>ISS: FRIEDRICH ANS-D</p>		

GENERAL SHEET NOTES

KEYNOTES

Key Value	Keynote Text
001	EXIST CONCR COLUMN
003	EXIST CONCR CROSS BEAM
004	EXIST CONCR GUIDEWAY

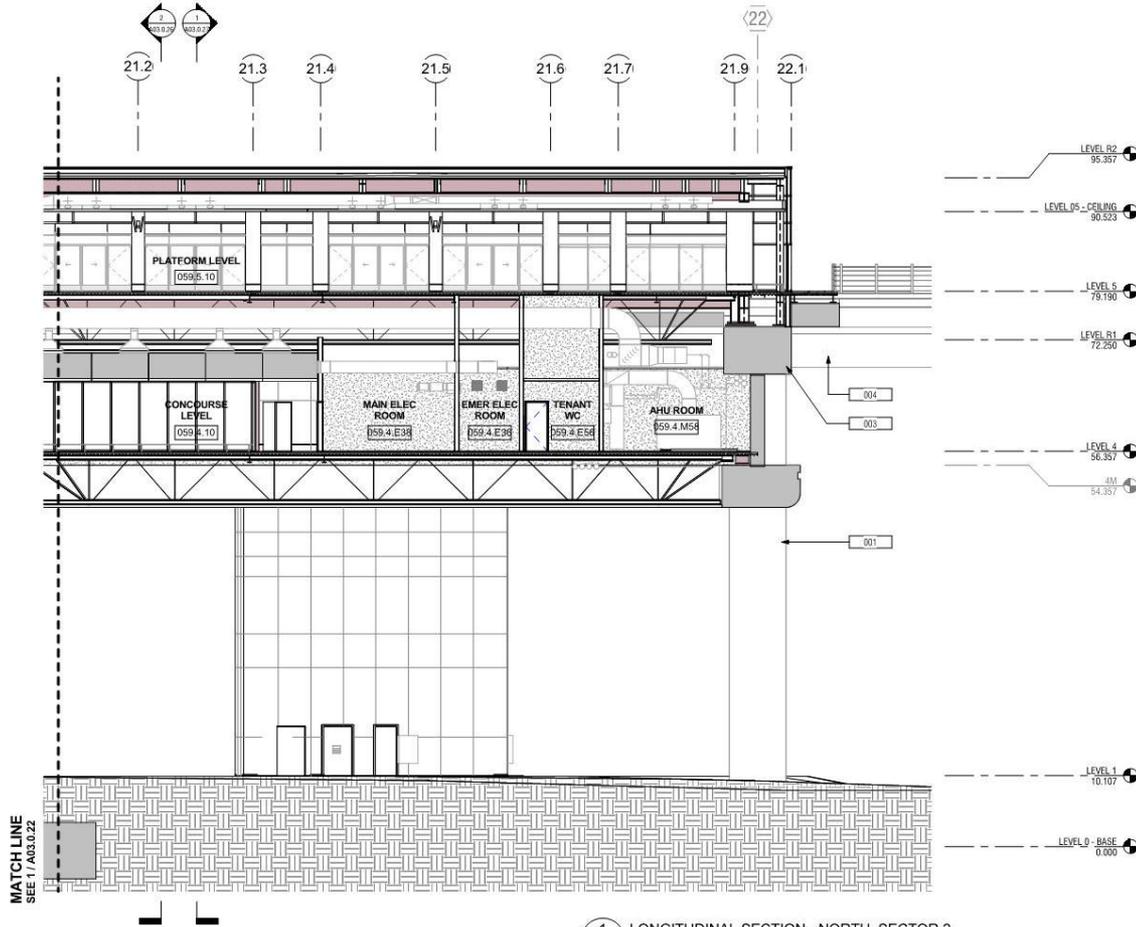

1 LONGITUDINAL SECTION - NORTH SECTOR 2
A03.0.21 A03.0.23 SCALE: 1/8" = 1'-0"



San Francisco International Airport



1999 Harrison St. #1950
Oakland, CA 94612
skanska.com



415 Market St.
17th Fl.
San Francisco, CA 94105
wsp.com



Robin Chang & Company
381 Veterans Blvd.
San Francisco, CA 94103
415.895.8878

10504.66


PROJECT TITLE
SFO AIRTRAIN EXTENSION AND IMPROVEMENTS PROGRAM

SHEET TITLE
HOTEL STATION
LONGITUDINAL SECTION - NORTH SHEET 2 OF 2

CONTRACT NO.

ISSAL

DESIGNED BY	CHECKED BY
DRAWN BY	DATE
AUTHOR	SCALE
AS NOTED	AS NOTED
SHEET NUMBER	
059-A03.0.23	

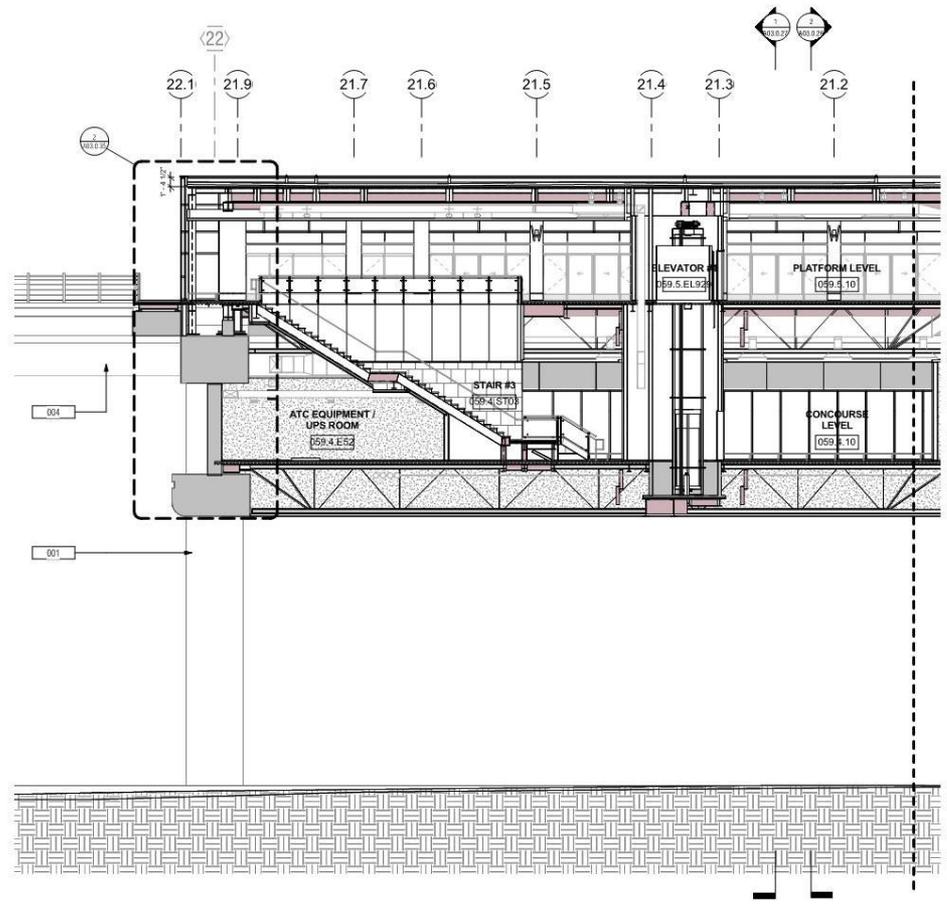

GENERAL SHEET NOTES

KEYNOTES	
Key Value	Keynote Text
001	EXIST CONC COLUMN
004	EXIST CONC GUIDEWAY

SFO

San Francisco International Airport

SKANSKA 1999 Harrison St. #1950
Oakland, CA 94612
skanska.com

wsp 415 Market St.
17th Fl.
San Francisco, CA 94105
wsp.com

RC Robin Chang & Company
381 Filbert Street
San Francisco, CA 94103
415.895.8878

NO.	DATE	REVISION DESCRIPTION

CONTRACT NO. 10504.66

PROJECT TITLE SFO AIRTRAIN EXTENSION AND IMPROVEMENTS PROGRAM

SHEET TITLE HOTEL STATION

LONGITUDINAL SECTION - SOUTH SHEET 1 OF 2




APPROVED:	DESIGNED BY:	CHECKED BY:
APPROVED:	Author	Checker
APPROVED:	DATE:	DATE:
APPROVED:	FEBRUARY 22, 2018	FEBRUARY 22, 2018
DESIGNED BY:	SCALE:	SCALE:
Author	1/8" = 1'-0"	1/8" = 1'-0"
AS NOTED	AS NOTED	AS NOTED
SHEET NUMBER:	SHEET NUMBER:	
059-A03.0.24	059-A03.0.24	

1 LONGITUDINAL SECTION - SOUTH SECTOR 1
A03.0.21 A03.0.24 SCALE: 1/8" = 1'-0"

GENERAL SHEET NOTES

KEYNOTES

Key Value	Keynote Text
001	EXIST CONG COLUMN
002	EXIST CONG RING BEAM
004	EXIST CONG GUIDEWAY
206	CURTAIN WALL GLAZING ASSY WITH INTEGRATED ART PANEL AT INTERIOR (CW2)
207	CURTAIN WALL GLAZING ASSY (CW2A)
246	EXHAUST FAN, SMOG TYP
249	12 MM OVERHEAD CABLE FALL RESTRAINT SYSTEM

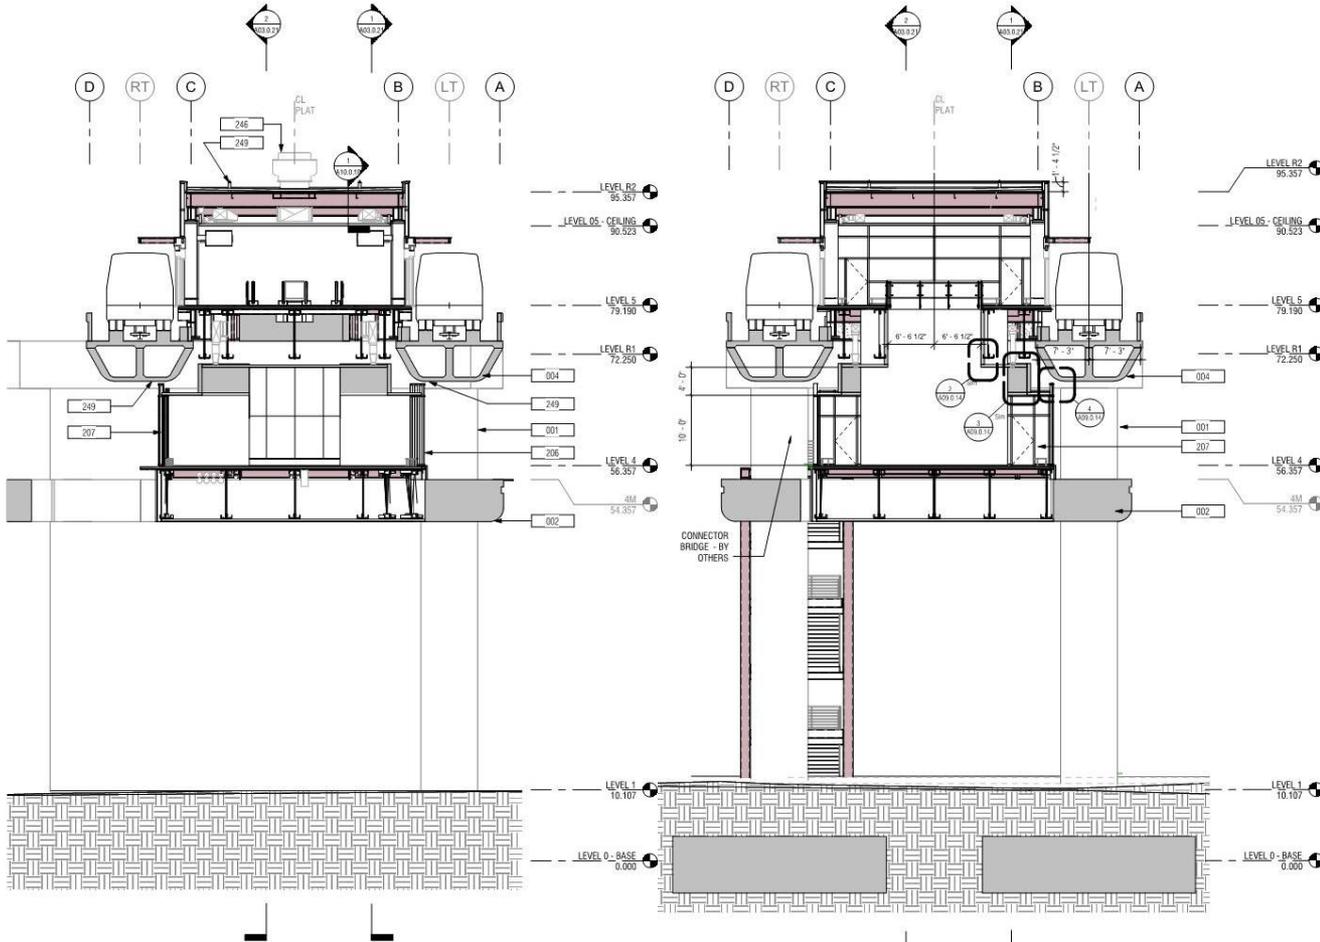

2 TRANSVERSE SECTION - WEST 2 OF 2
 A02.1.01 A03.0.26 SCALE: 1/8" = 1'-0"
 A02.4.02
 A02.5.02

1 TRANSVERSE SECTION - WEST 1 OF 2
 A02.1.01 A03.0.26 SCALE: 1/8" = 1'-0"
 A02.4.01
 A02.5.01

SFO

San Francisco International Airport

SKANSKA 1999 Harrison St. #1950
 Oakland, CA 94612
 skanska.com

wsp 415 Market St.
 17th Fl.
 San Francisco, CA 94105
 wsp.com

Robb Chong & Company
 381 Valencia Street
 San Francisco, CA 94103
 415.895.8878

NO.	DATE	REVISION/DESCRIPTION

10504.66

PROJECT TITLE
SFO AIRTRAIN EXTENSION AND IMPROVEMENTS PROGRAM

SHEET TITLE
HOTEL STATION TRANSVERSE SECTIONS SHEET 1 OF 2

DESIGNED BY: []
 CHECKED BY: []

APPROVED: []


DATE: FEBRUARY 22, 2018

SCALE: AS NOTED


SHEET NUMBER: 059-A03.0.26

GENERAL SHEET NOTES

Key Value	Keynote Text
002	EXIST CONG RING BEAM
004	EXIST CONG GUIDEWAY
206	CURTAIN WALL GLAZING ASSY WITH INTEGRATED MET PANEL AT EXTERIOR (CWC)

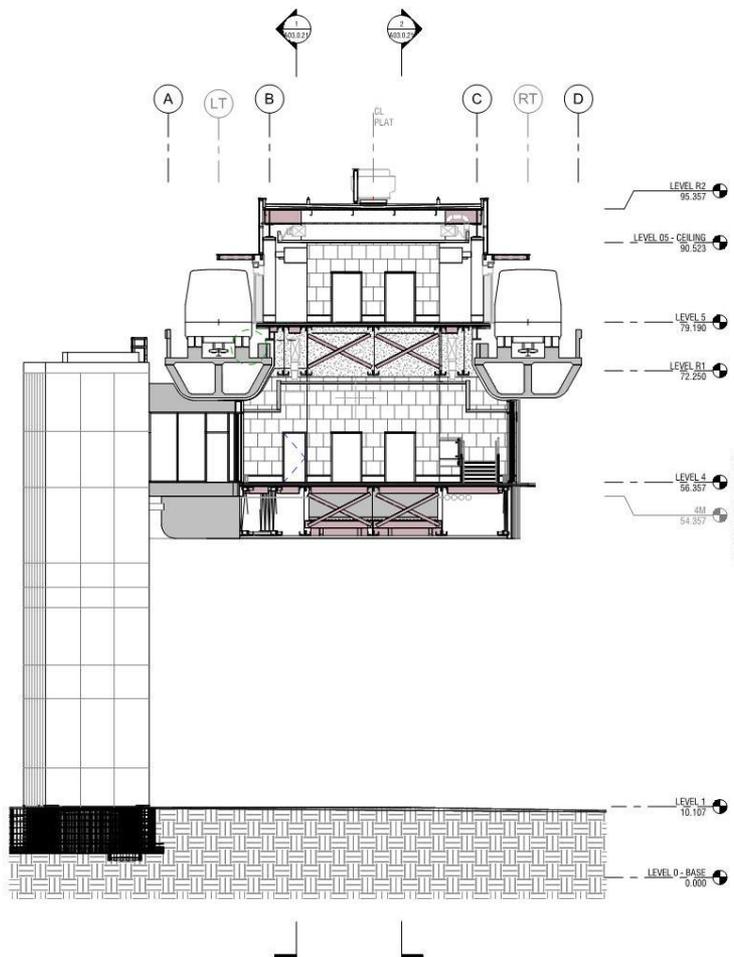

1 TRANSVERSE SECTION - EAST 2 OF 2
A02.1.01 A03.0.27 SCALE: 1/8" = 1'-0"

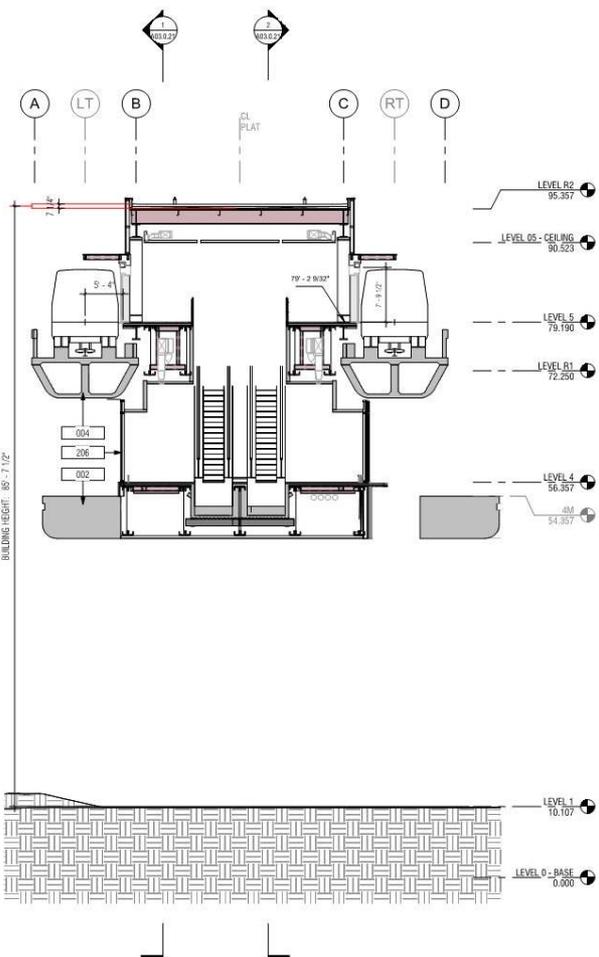

2 TRANSVERSE SECTION - EAST 1 OF 2
A02.4.01 A03.0.27 SCALE: 1/8" = 1'-0"



San Francisco International Airport



415 Market St.
17th Fl.
San Francisco, CA 94105
wsp.com




Robb Chang & Company
381 Valencia Street
San Francisco, CA 94103
415.995.8878


10504.66
SFO AIRTRAIN EXTENSION AND IMPROVEMENTS PROGRAM
HOTEL STATION
TRANSVERSE SECTIONS
SHEET 2 OF 2



DESIGNED BY	CHECKED BY
DESIGN BY	Author
SCALE	AS NOTED
SHEET NUMBER	059-A03.0.27

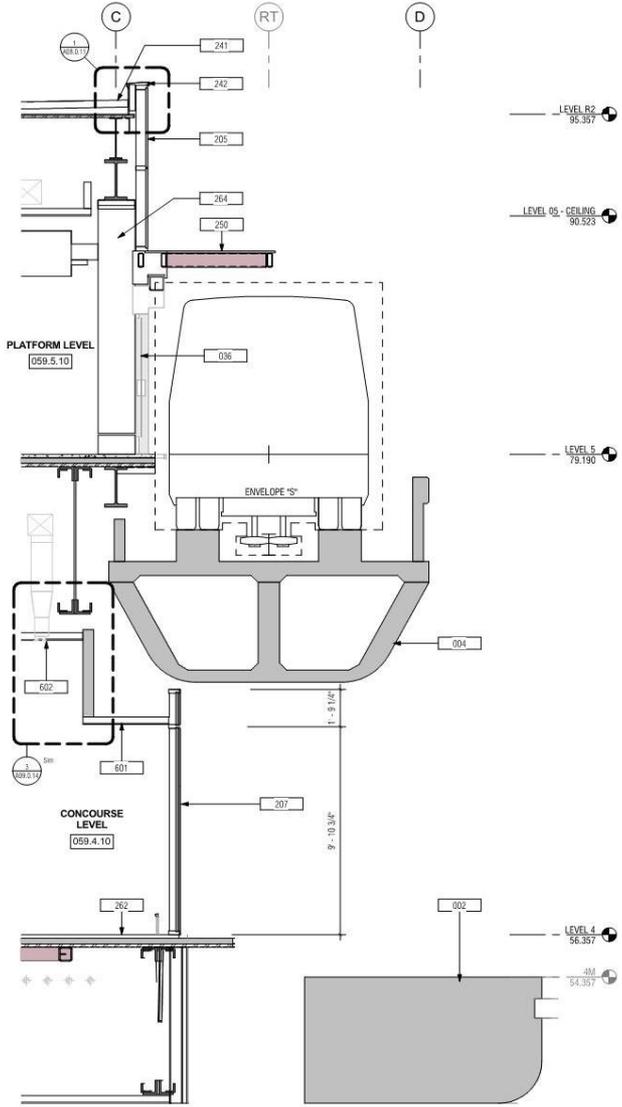

2 WALL SECTION - EGRESS DOOR
A03.0.03 | A03.0.31 SCALE: 3/8" = 1'-0"

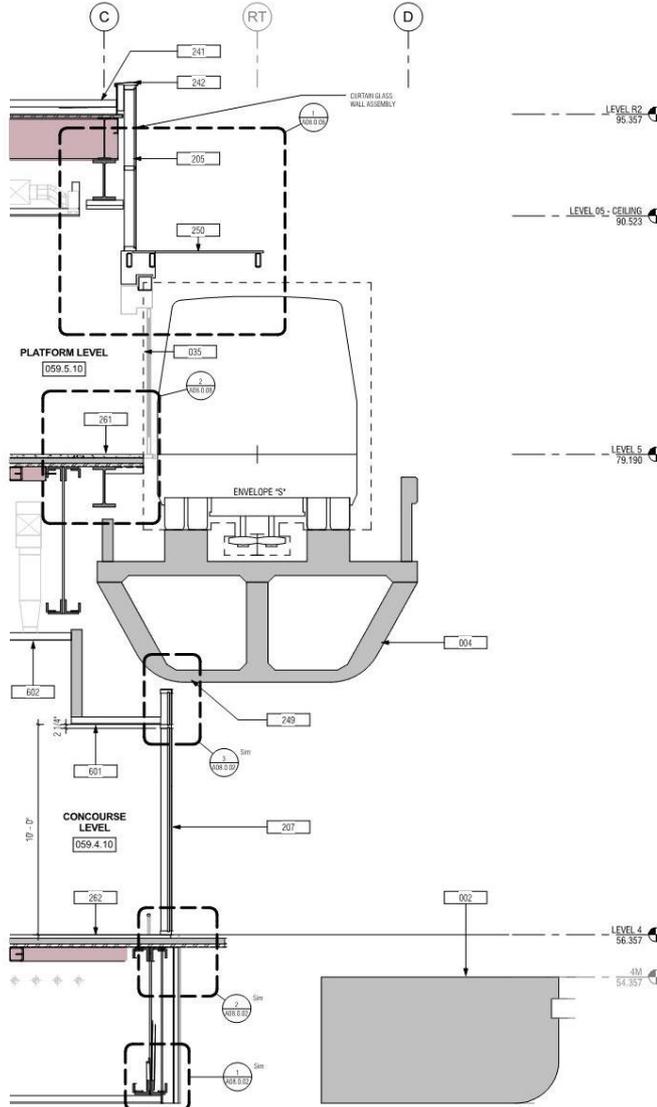

1 WALL SECTION - SLIDING DOOR
A03.0.03 | A03.0.31 SCALE: 3/8" = 1'-0"

KEYNOTES	
Key Value	Keynote Text
002	EXIST CONC RING BEAM
004	EXIST CONC GLIDEWAY
035	AUTOMATIC SLIDING DOOR, BY OTHERS
036	LED, BY OTHERS
205	CURTAIN WALL GLAZING ASSY, TYP TOGGLE GLAZED (CW1)
207	CURTAIN WALL GLAZING ASSY (CW2A)
241	SINGLE-PLY MEMBRANE ROOF ASSY
242	PREFINISHED ALUM COPING, TYP
249	12 MM OVERHEAD CABLE FALL RESTRAINT SYSTEM
250	TEMPERED GLASS CANOPY ASSY
261	CONCRETE TOPPING SLAB, STAINED CONCRETE FINISH
262	TERRAZZO TOPPING SLAB, TYP
264	PREFINISHED ALUM COIL COVER ASSY, TYP
601	PREFINISHED SUSP PANEL CEILING, 2'X2'
602	PREFINISHED SUSP ALUM CLNG PANEL, 4'X4', TYP

SFO

San Francisco International Airport

SKANSKA 1999 Harrison St. #1950
Oakland, CA 94612
skanska.com

vsp 415 Market St.
17th Fl.
San Francisco, CA 94105
vsp.com

Robt Chang & Company
381 Filbert Street
San Francisco, CA 94103
415.895.8878

NO.	DATE	REVISION/DESCRIPTION

10504.66

SFO AIRTRAIN EXTENSION AND IMPROVEMENTS PROGRAM

HOTEL STATION WALL SECTIONS

DESIGNED BY: [Signature]

CHECKED BY: [Signature]

DESIGN DATE: FEBRUARY 22, 2018

SCALE: AS NOTED

SHEET NUMBER: 059-A03.0.31

SFO

San Francisco
International
Airport

Thank You!

