

FOR THE SOLE USE OF THE DOCUMENT
RECIPIENT - DO NOT CITE, COPY, OR CIRCULATE
WITHOUT THE EXPRESS PERMISSION OF THE SFPUC.

CONTRACT NO. WD-2668

CITY AND COUNTY OF SAN FRANCISCO
PUBLIC UTILITIES COMMISSION
INFRASTRUCTURE DIVISION
ENGINEERING MANAGEMENT BUREAU

REGIONAL GROUNDWATER
STORAGE AND RECOVERY
LAKE MERCED GOLF CLUB, DALY CITY
LOCATION CUP-3A
ELEVATIONS

CHECKED / APPROVED	DRAWN	SCALE
SECTION MANAGER	DESIGNED	AS SHOWN
APPROVED	APPROVED	DATE
		AUG 2014
MANAGER, ENGINEERING MANAGEMENT BUREAU	MANAGER, CITY DISTRIBUTION DIVISION	
SHEET	PLAN NO.	REVISION NO.
	A-1.3	E-XXXX

REFERENCES
GATE BOOK PAGES, PLANS,
SURVEY NOTES, ETC. USED


GATE BOOK PAGES
NO.



CITY AND COUNTY OF SAN FRANCISCO
DEPARTMENT OF PUBLIC WORKS
BUILDING DESIGN & CONSTRUCTION


SECTION MANAGER	DRAWN			
P. WONG	M. JOE/I. CEJA			
DEPUTY BUREAU MANAGER	DESIGNED			
J. LAUE	E. SHUM/M. PIERRON			
CITY ARCHITECT	CHECKED			
E. LOPEZ	E. SHUM/M. PIERRON			
NO.	DATE	DESCRIPTION	BY	APP'D
		REVISIONS		

PLOT: EXTEND
SCALE: 1:1
BORDER:
22,34
COLOR: No.
RED
YELLOW
GREEN
CYAN
BLUE
MAGENTA
WHITE
GRAY
9
10
100
210

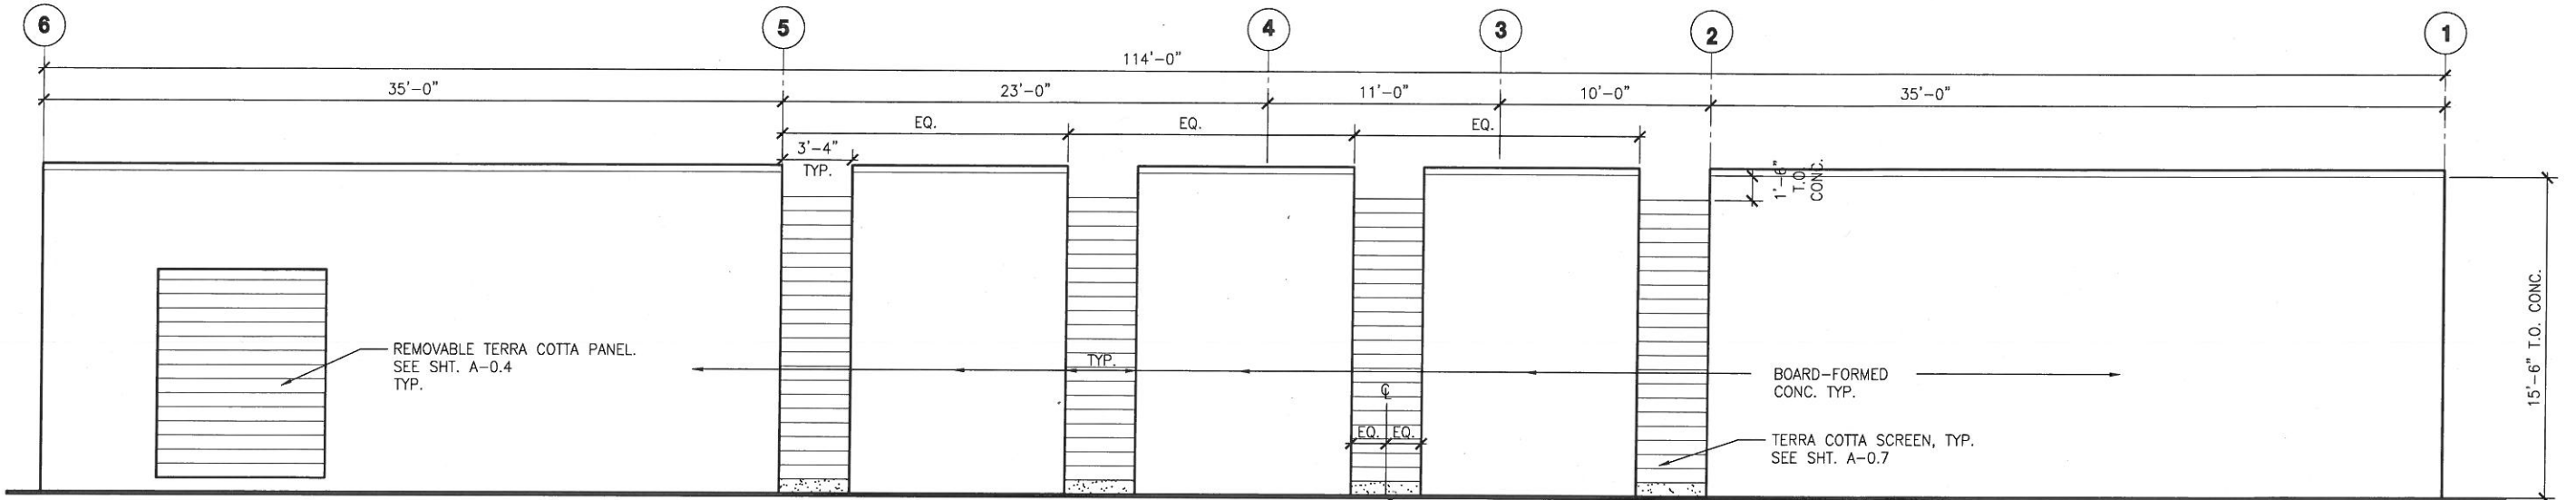


1 NORTH ELEVATION

SCALE: 1/4" = 1'-0"

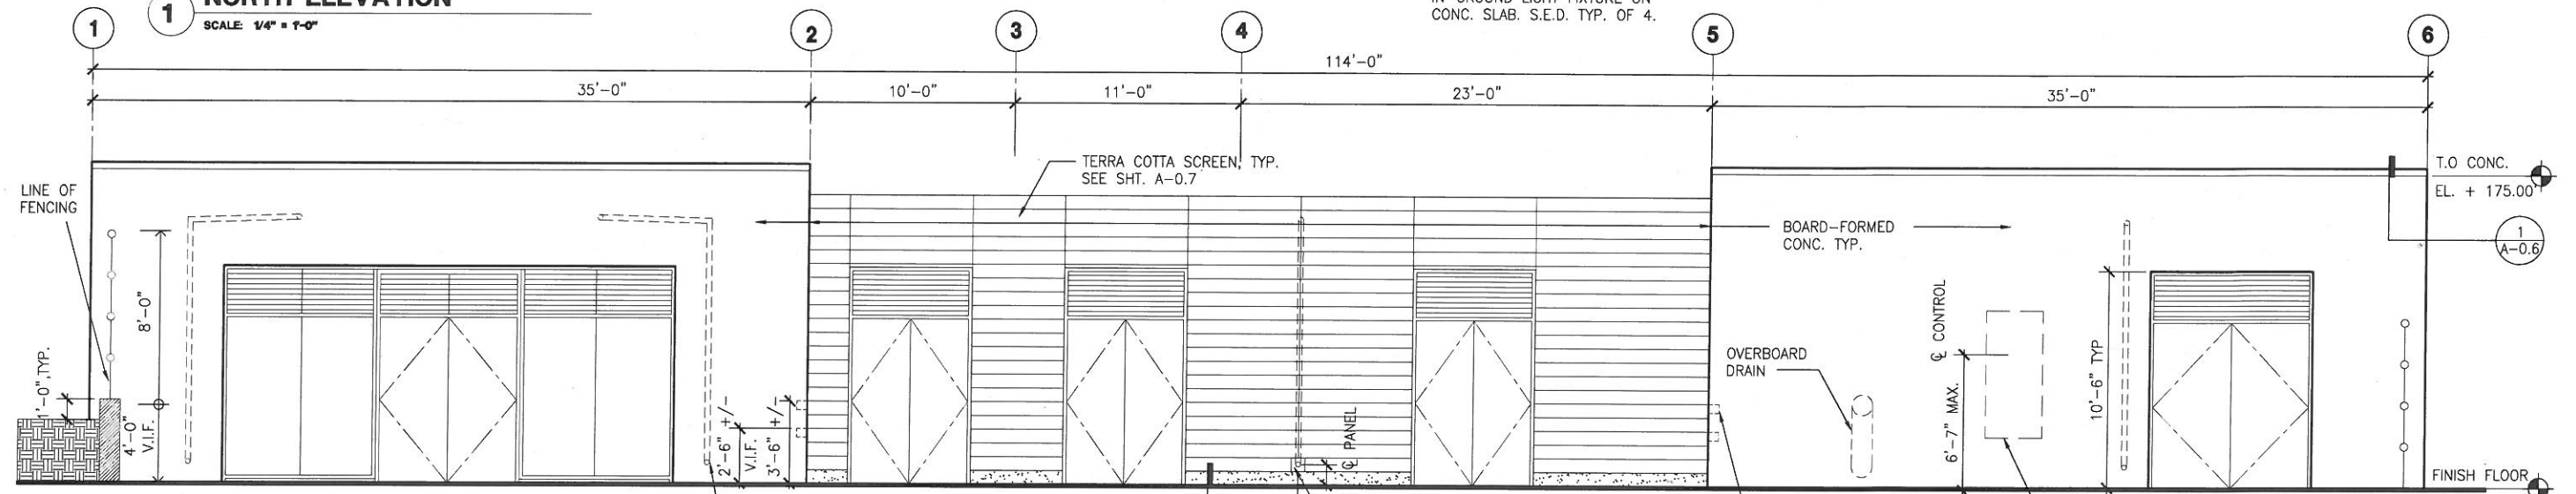

2 SOUTH ELEVATION

SCALE: 1/4" = 1'-0"

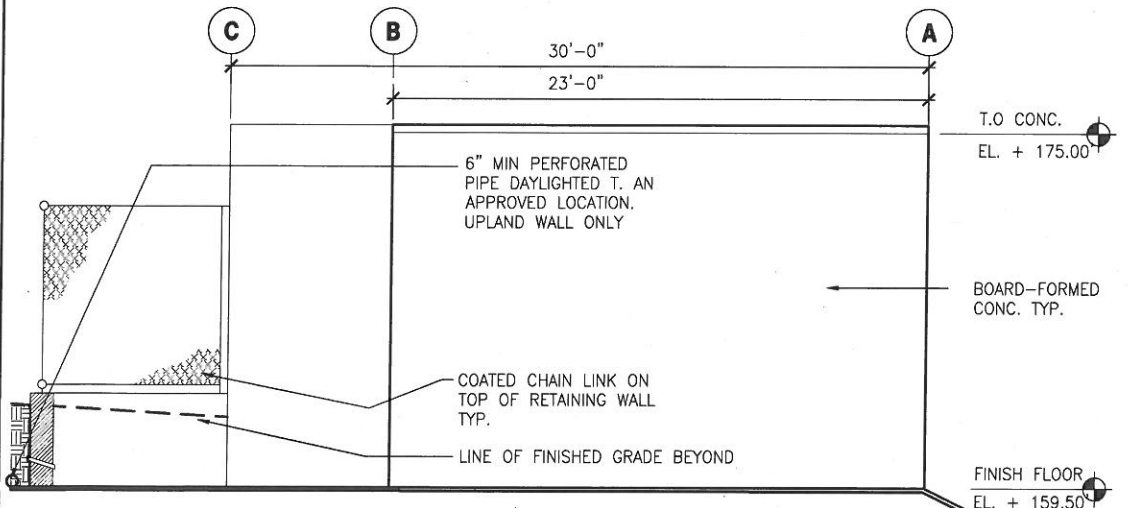

3 EAST ELEVATION

SCALE: 1/4" = 1'-0"

FOR THE SOLE USE OF THE DOCUMENT
RECIPIENT - DO NOT CITE, COPY, OR CIRCULATE
WITHOUT THE EXPRESS PERMISSION OF THE SFPUC.

CONTRACT NO. WD-2668

CITY AND COUNTY OF SAN FRANCISCO
PUBLIC UTILITIES COMMISSION
INFRASTRUCTURE DIVISION
ENGINEERING MANAGEMENT BUREAU

REGIONAL GROUNDWATER
STORAGE AND RECOVERY
ROW AT COLMA BART, DALY CITY
LOCATION CUP-11A
ELEVATIONS

REFERENCES
GATE BOOK PAGES, PLANS,
SURVEY NOTES, ETC., USED

GATE BOOK PAGES
NO.



CITY AND COUNTY OF SAN FRANCISCO
DEPARTMENT OF PUBLIC WORKS
BUILDING DESIGN & CONSTRUCTION


SECTION MANAGER P. WONG	DRAWN M. JOE/I. CEJA
DEPUTY BUREAU MANAGER J. LAUE	DESIGNED E. SHUM/M. PIERRON
CITY ARCHITECT E. LOPEZ	CHECKED E. SHUM/M. PIERRON

NO.	DATE	DESCRIPTION	BY	APPR'D
REVISIONS				

CHECKED / APPROVED	DRAWN	SCALE
SECTION MANAGER	DESIGNED	AS SHOWN
APPROVED	APPROVED	DATE
		AUG 2014



MANAGER, ENGINEERING MANAGEMENT BUREAU	MANAGER, CITY DISTRIBUTION DIVISION
DRAWING NO.	REVISION NO.
A-6.3	E-XXXX

PLOT: EXTEND
SCALE: 1:1
BORDER:
22,34
COLOR: No.
RED
YELLOW
GREEN
CYAN
BLUE
MAGENTA
WHITE
GRAY
9
10
100
210

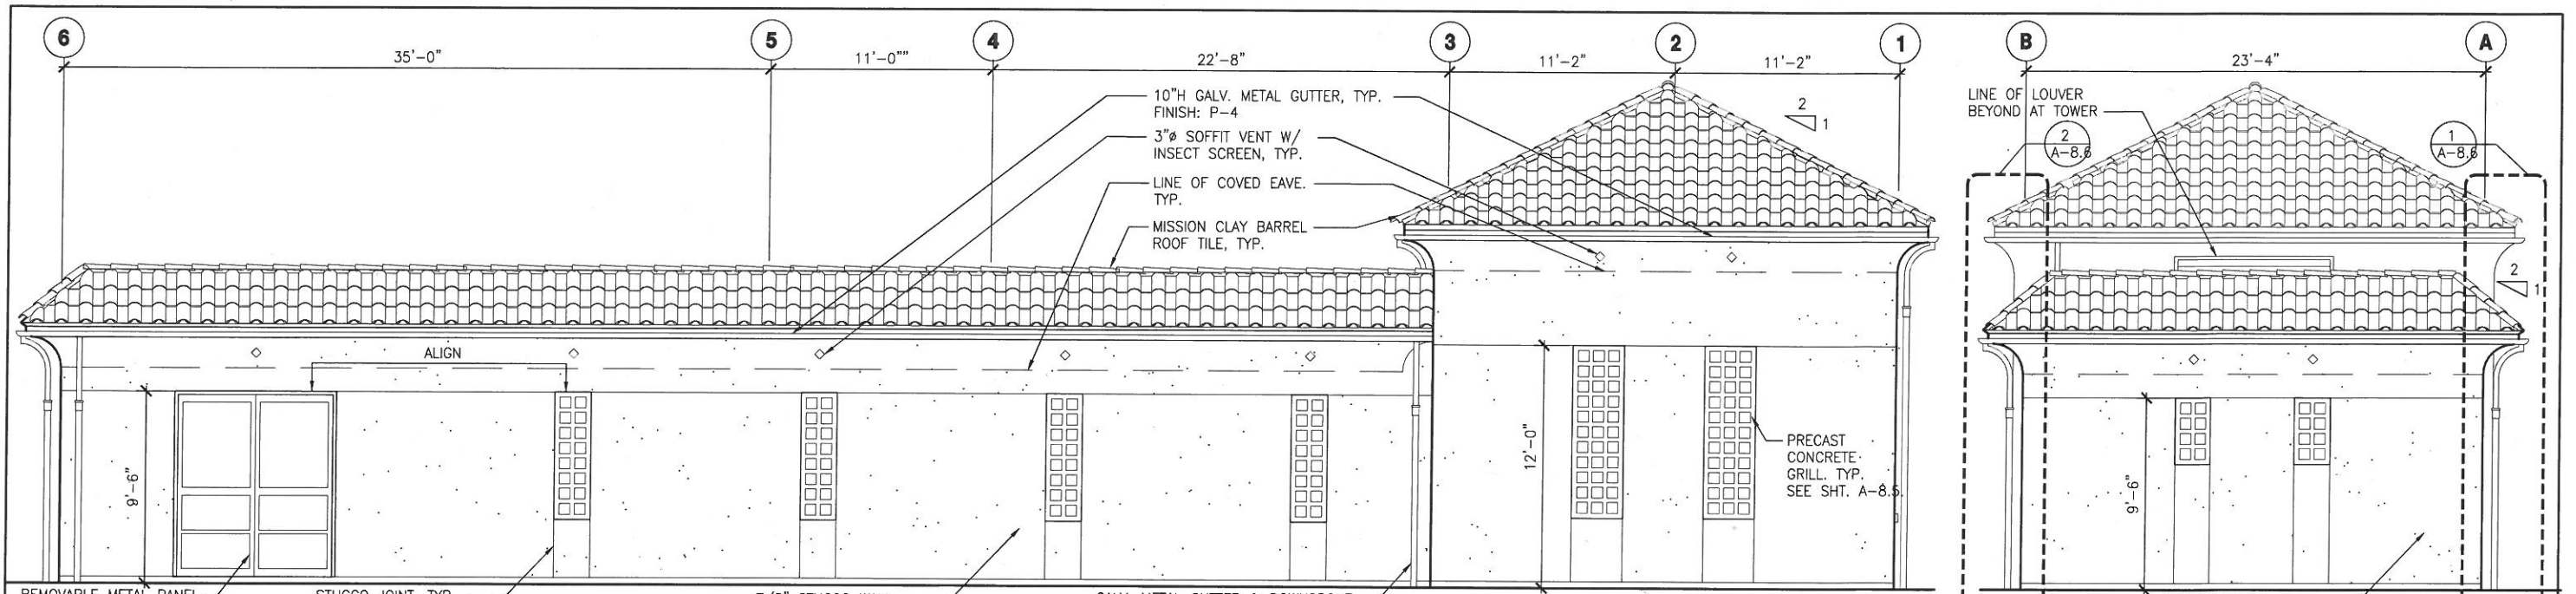


1 EAST ELEVATION
SCALE: 1/4" = 1'-0"

2 SOUTH ELEVATION
SCALE: 1/4" = 1'-0"

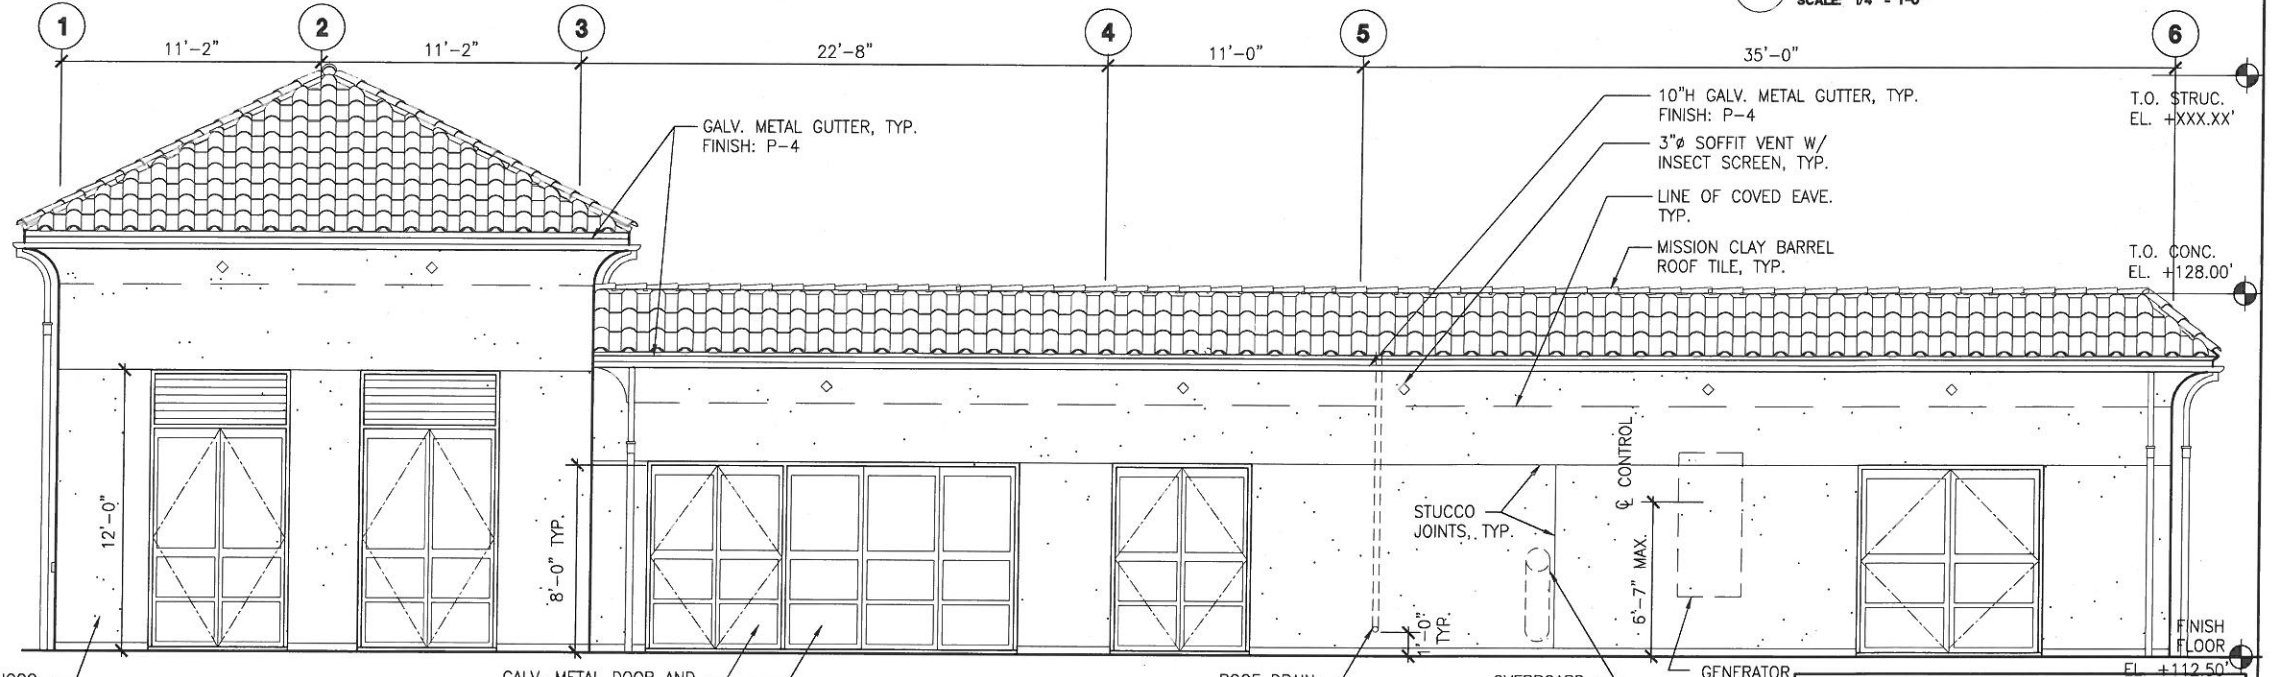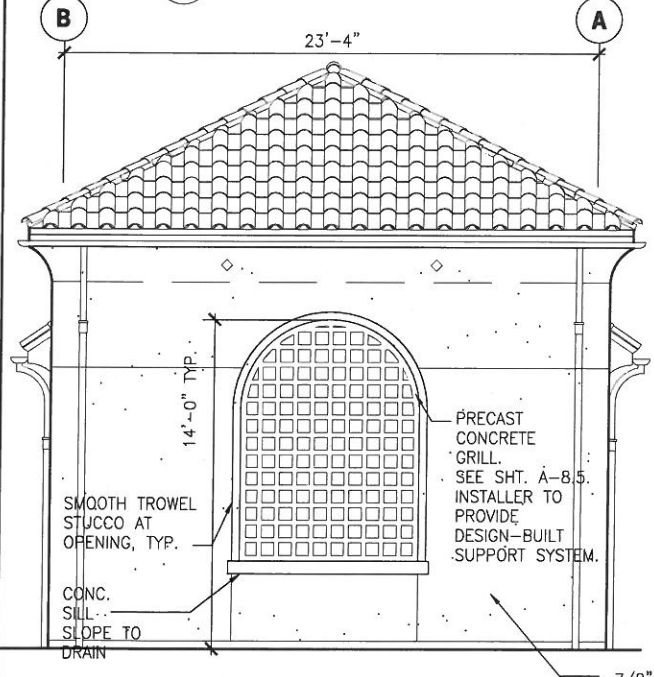

3 NORTH ELEVATION
SCALE: 1/4" = 1'-0"

4 WEST ELEVATION
SCALE: 1/4" = 1'-0"

 

FOR THE SOLE USE OF THE DOCUMENT
RECIPIENT - DO NOT CITE, COPY, OR CIRCULATE
WITHOUT THE EXPRESS PERMISSION OF THE SFPUC.

CONTRACT NO. WD-2668

CITY AND COUNTY OF SAN FRANCISCO
PUBLIC UTILITIES COMMISSION
INFRASTRUCTURE DIVISION
ENGINEERING MANAGEMENT BUREAU

REGIONAL GROUNDWATER
STORAGE AND RECOVERY

ROW AT SERRAMONTE BLVD, COLMA
LOCATION CUP-19
ELEVATIONS

CHECKED / APPROVED	DRAWN	SCALE
SECTION MANAGER	DESIGNED	AS SHOWN
APPROVED	APPROVED	DATE
MANAGER, ENGINEERING MANAGEMENT BUREAU	MANAGER, CITY DISTRIBUTION DIVISION	AUG 2014
SHEET	PLAN NO.	DRAWING NO.
	A-8.3	E-XXXX
REVISIONS		

REFERENCES
GATE BOOK PAGES, PLANS,
SURVEY NOTES, ETC. USED


GATE BOOK PAGES
NO.



CITY AND COUNTY OF SAN FRANCISCO
DEPARTMENT OF PUBLIC WORKS
BUILDING DESIGN & CONSTRUCTION


SECTION MANAGER P. WONG	DRAWN M. JOE/I. CEJA
DEPUTY BUREAU MANAGER J. LAUE	DESIGNED E. SHUM/M. PIERRON
CITY ARCHITECT E. LOPEZ	CHECKED E. SHUM/M. PIERRON
NO.	DATE
DESCRIPTION	BY
APPROVED	APPROVED

PLOT: EXTEND
SCALE: 1:1
BORDER:
22,34
COLOR: No.
RED
YELLOW
GREEN
CYAN
BLUE
MAGENTA
WHITE
GRAY
9
10
100
210

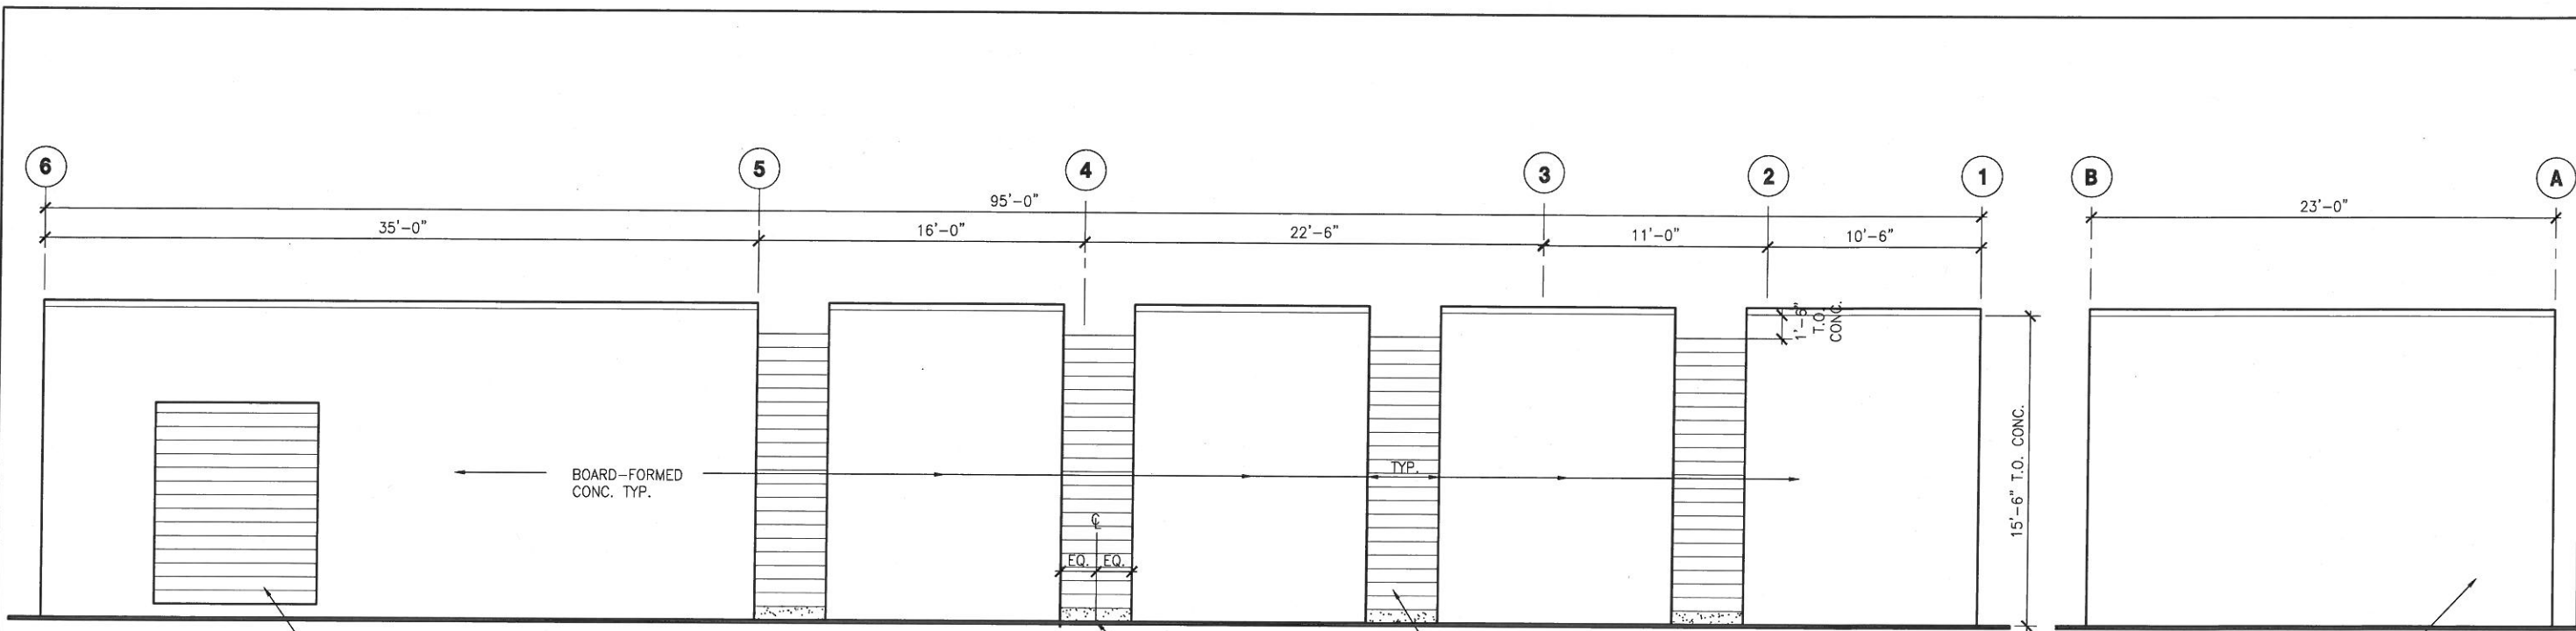

1 NORTH ELEVATION
SCALE: 1/4" = 1'-0"
REMOVABLE TERRA COTTA PANEL SEE SHT. A-0.4

2 EAST ELEVATION
SCALE: 1/4" = 1'-0"
BOARD-FORMED CONC. TYP.

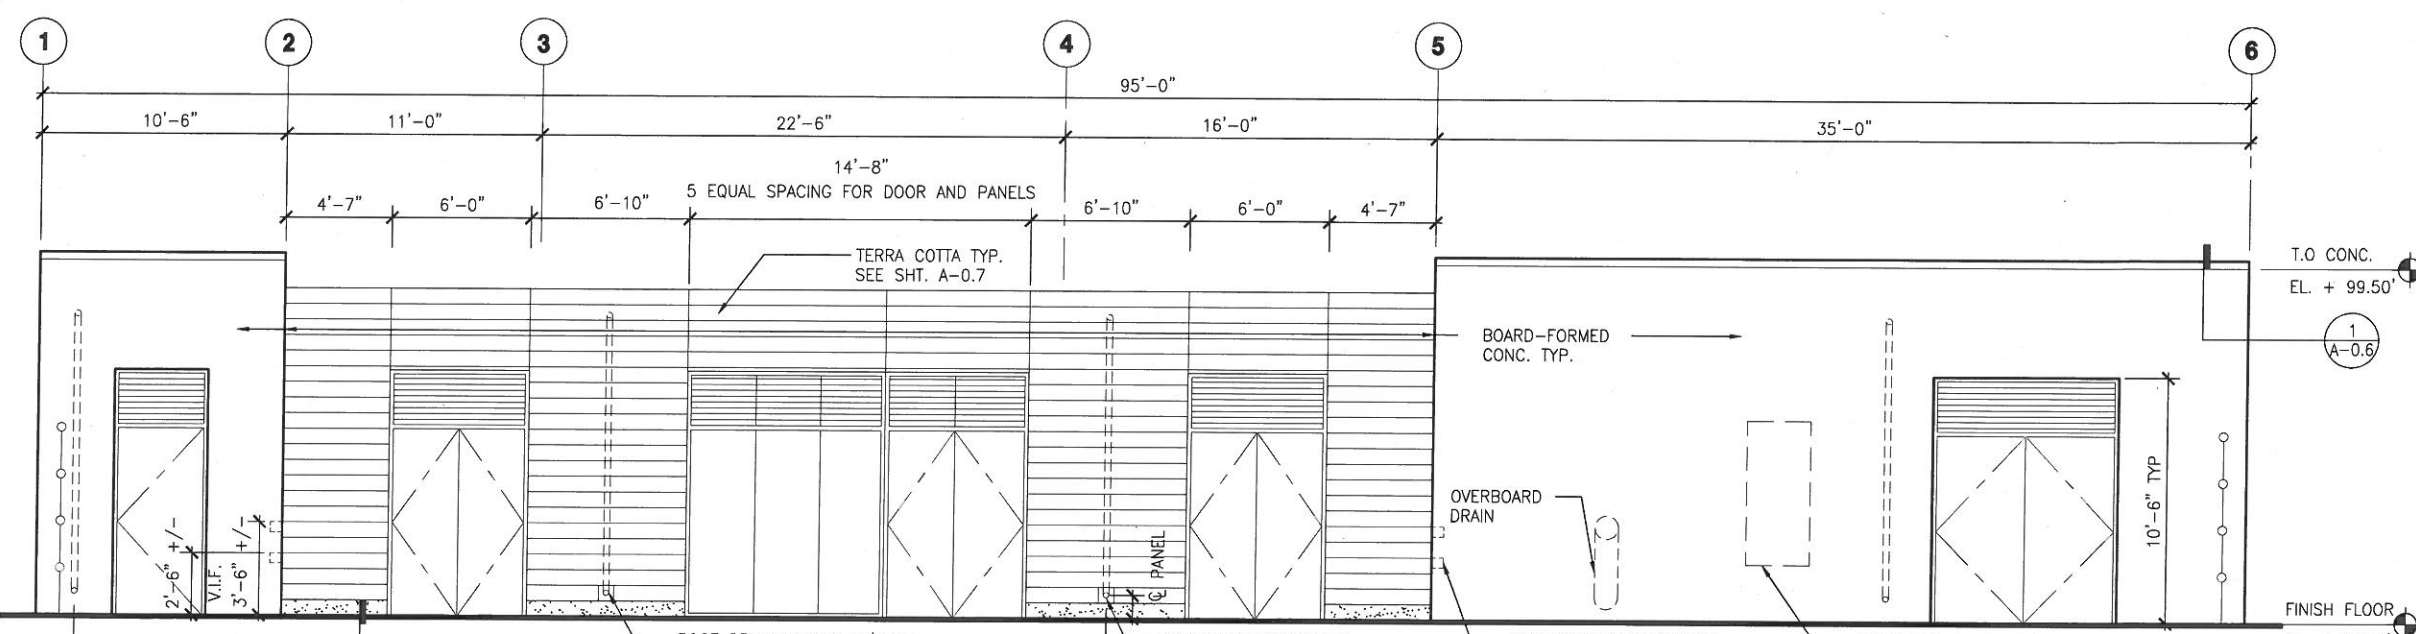

3 SOUTH ELEVATION
SCALE: 1/4" = 1'-0"
TERRA COTTA TYP. SEE SHT. A-0.7

FOR THE SOLE USE OF THE DOCUMENT
RECIPIENT - DO NOT CITE, COPY, OR CIRCULATE
WITHOUT THE EXPRESS PERMISSION OF THE SFPUC.

CONTRACT NO. WD-2668


CITY AND COUNTY OF SAN FRANCISCO
PUBLIC UTILITIES COMMISSION
INFRASTRUCTURE DIVISION
ENGINEERING MANAGEMENT BUREAU

REGIONAL GROUNDWATER
STORAGE AND RECOVERY
TREASURE ISLAND TRAILER CT., SSF
LOCATION CUP-23
ELEVATIONS

SECTION MANAGER P. WONG	DRAWN M. JOE/I. CEJA	CHECKED / APPROVED	DRAWN
DEPUTY BUREAU MANAGER J. LAUE	DESIGNED E. SHUM/M. PIERRON	SECTION MANAGER	DESIGNED
CITY ARCHITECT E. LOPEZ	CHECKED E. SHUM/M. PIERRON	APPROVED	APPROVED
MANAGER, ENGINEERING MANAGEMENT BUREAU		MANAGER, CITY DISTRIBUTION DIVISION	
NO.	DATE	DESCRIPTION	BY
REVISIONS		PLAK NO.	REVISION NO.
		A-9.3	E-XXXX

REFERENCES
GATE BOOK PAGES, PLANS,
SURVEY NOTES, ETC, USED


GATE BOOK PAGES
NO.

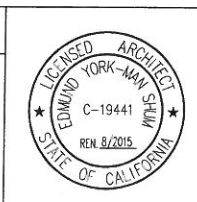

CITY AND COUNTY OF SAN FRANCISCO
DEPARTMENT OF PUBLIC WORKS
BUILDING DESIGN & CONSTRUCTION


SECTION MANAGER P. WONG	DRAWN M. JOE/I. CEJA
DEPUTY BUREAU MANAGER J. LAUE	DESIGNED E. SHUM/M. PIERRON
CITY ARCHITECT E. LOPEZ	CHECKED E. SHUM/M. PIERRON
NO.	DATE
DESCRIPTION	BY
APPROVED	APPROVED

PLOT: EXTEND
SCALE: 1:1
BORDER:
22,34
COLOR: No.
RED
YELLOW
GREEN
CYAN
BLUE
MAGENTA
WHITE
GRAY
9
10
100
210

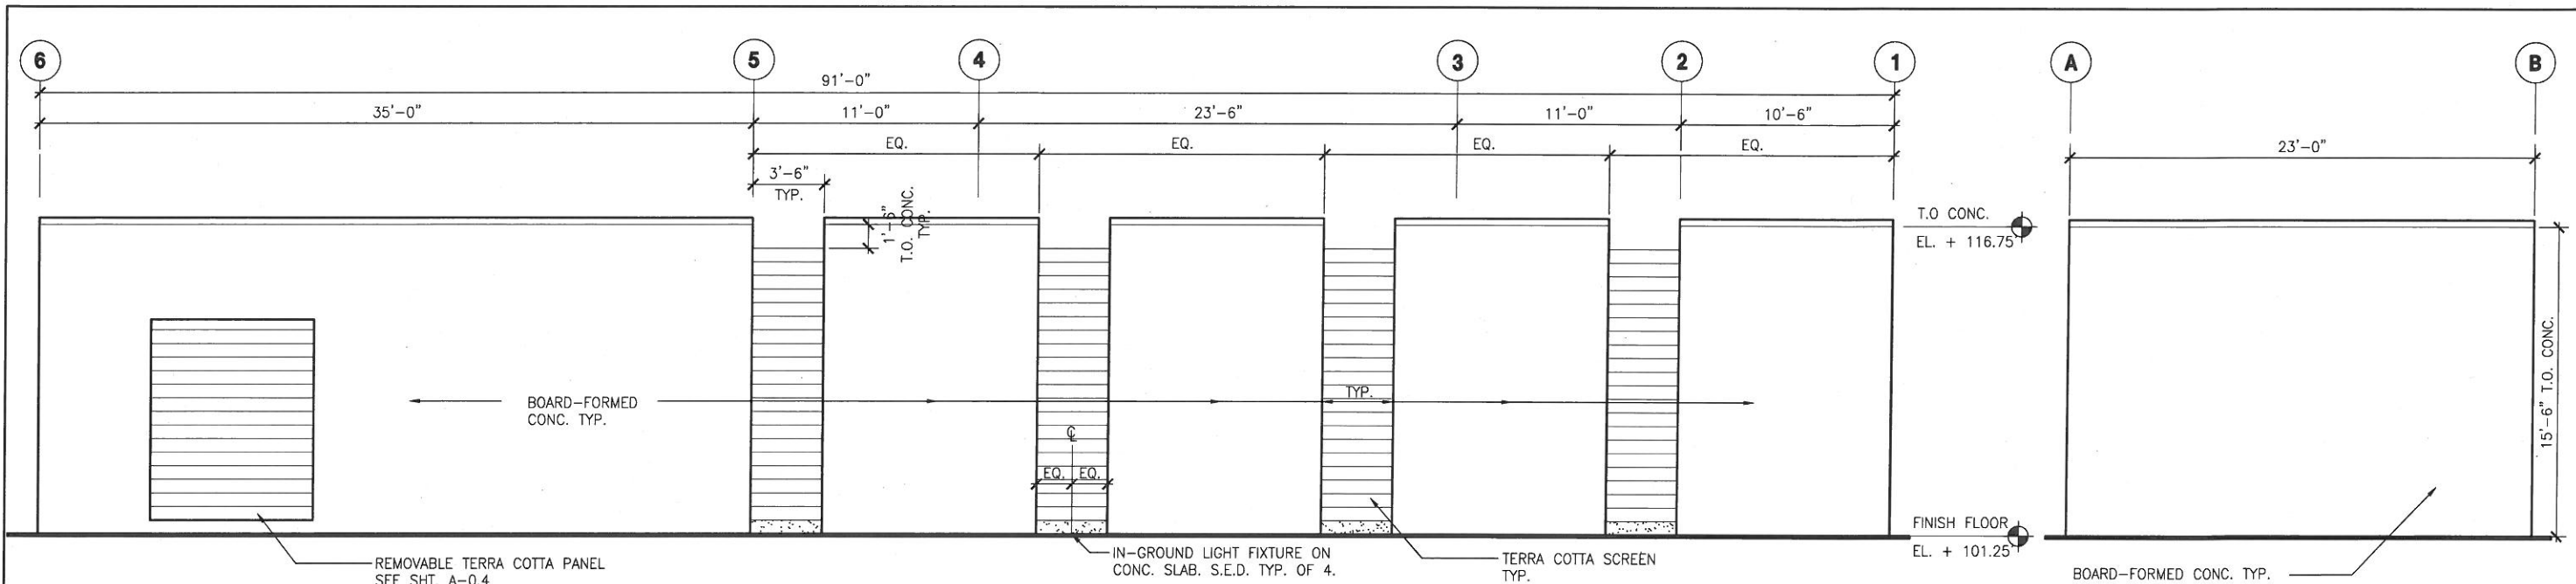

1 NORTH ELEVATION
SCALE: 1/4" = 1'-0"

2 EAST ELEVATION
SCALE: 1/4" = 1'-0"

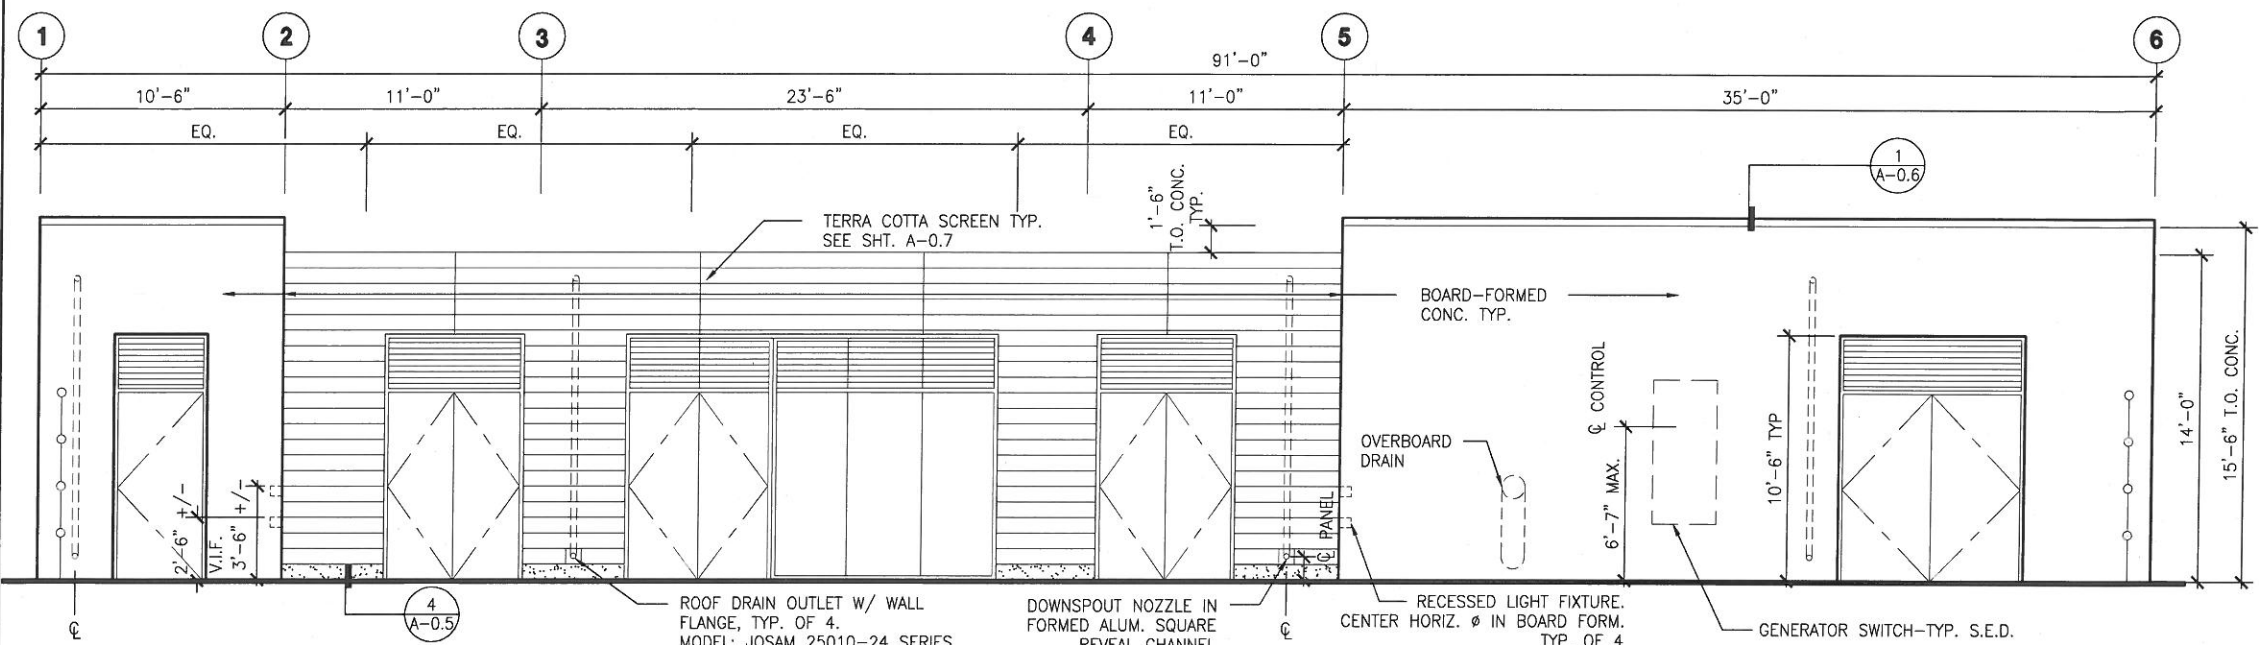

3 SOUTH ELEVATION
SCALE: 1/4" = 1'-0"

FOR THE SOLE USE OF THE DOCUMENT RECIPIENT - DO NOT CITE, COPY, OR CIRCULATE WITHOUT THE EXPRESS PERMISSION OF THE SFPUC.

CONTRACT NO. WD-2668
CITY AND COUNTY OF SAN FRANCISCO
PUBLIC UTILITIES COMMISSION
INFRASTRUCTURE DIVISION
ENGINEERING MANAGEMENT BUREAU


REGIONAL GROUNDWATER STORAGE AND RECOVERY	
HICKEY BLVD, SOUTH SAN FRANCISCO LOCATION CUP-22A ELEVATIONS	
CHECKED / APPROVED	DRAWN AS SHOWN
SECTION MANAGER	DATE
APPROVED	APPROVED
MANAGER, ENGINEERING MANAGEMENT BUREAU	MANAGER, CITY DISTRIBUTION DIVISION
SHEET	REVISION NO.
PLAN NO. A-10.3	DRAWING NO. E-XXXX

REFERENCES
GATE BOOK PAGES, PLANS, SURVEY NOTES, ETC. USED
GATE BOOK PAGES NO.




CITY AND COUNTY OF SAN FRANCISCO DEPARTMENT OF PUBLIC WORKS BUILDING DESIGN & CONSTRUCTION	
SECTION MANAGER P. WONG	DRAWN M. JOE/I. CEJA
DEPUTY BUREAU MANAGER J. LAUE	DESIGNED E. SHUM/M. PIERRON
CITY ARCHITECT E. LOPEZ	CHECKED E. SHUM/M. PIERRON
NO.	DATE
DESCRIPTION	BY
APPR'D	
REVISIONS	


PLOT: EXTEND
SCALE: 1:1
BORDER:
22.34
COLOR: No.
RED
YELLOW
GREEN
CYAN
BLUE
MAGENTA
WHITE
GRAY
9
10
100
210

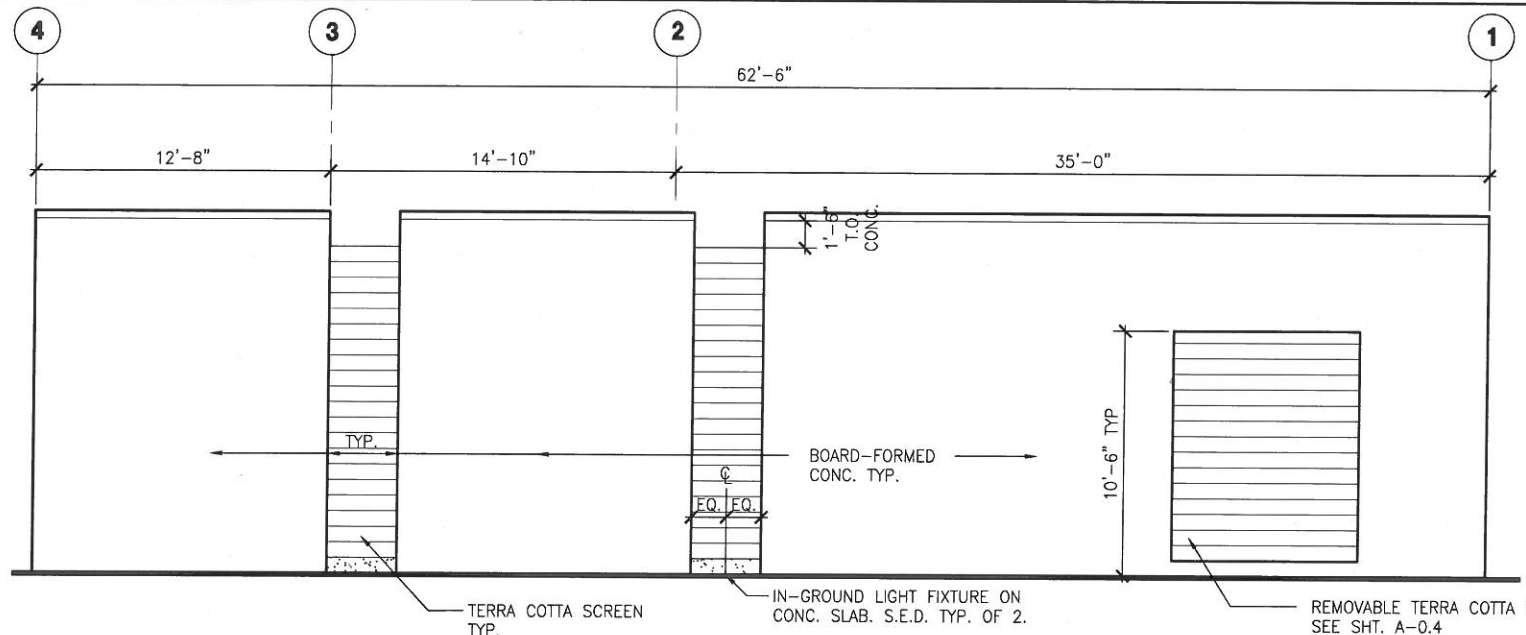


1 NORTH ELEVATION
SCALE: 1/4" = 1'-0"

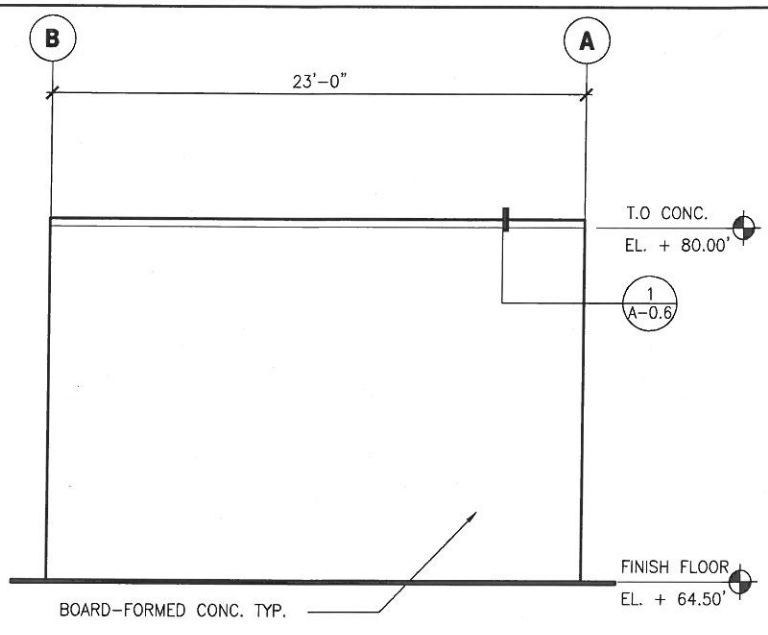

2 EAST ELEVATION
SCALE: 1/4" = 1'-0"

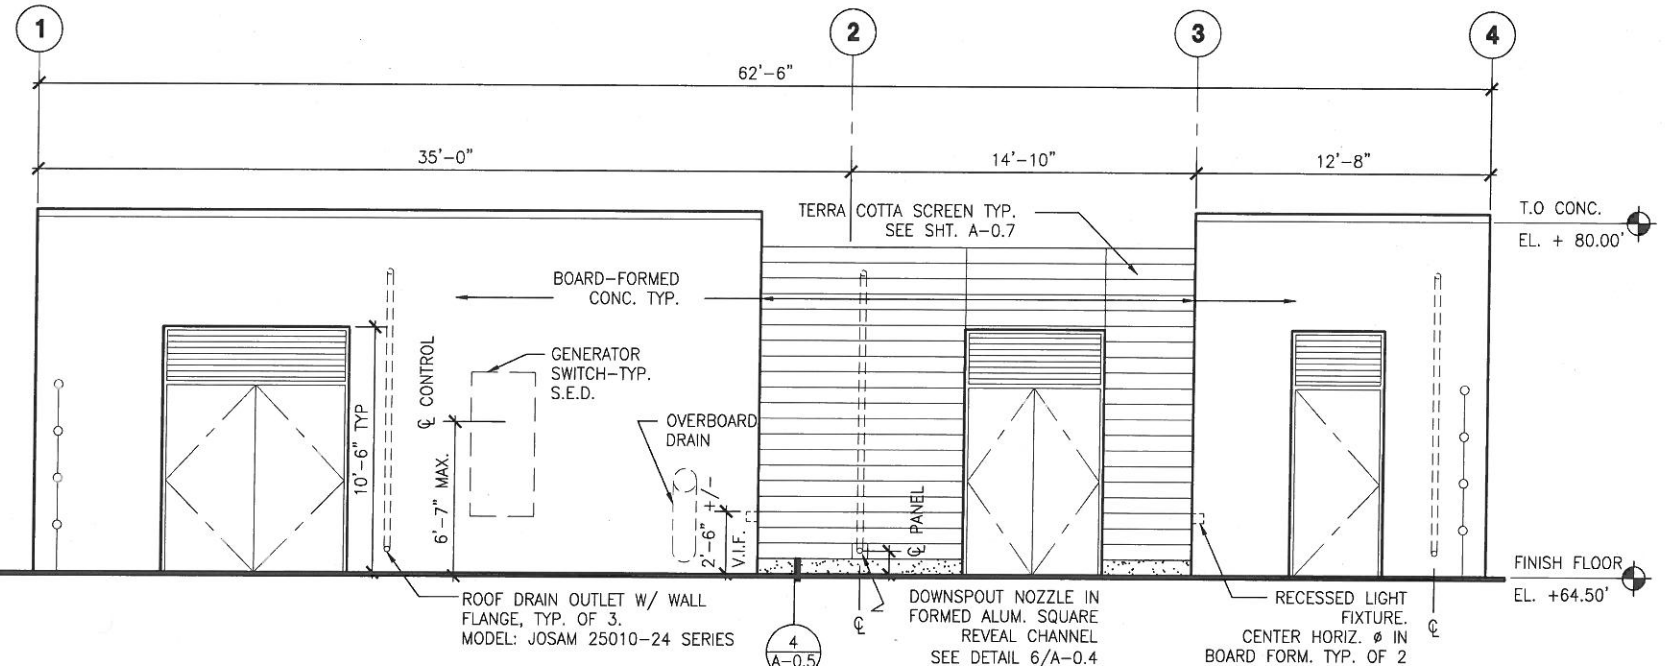

3 SOUTH ELEVATION
SCALE: 1/4" = 1'-0"

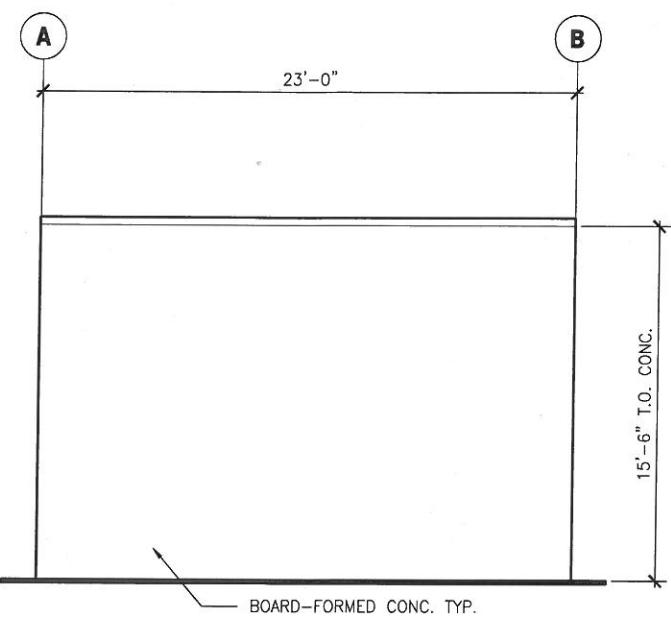

4 WEST ELEVATION
SCALE: 1/4" = 1'-0"



FOR THE SOLE USE OF THE DOCUMENT
RECIPIENT - DO NOT CITE, COPY, OR CIRCULATE
WITHOUT THE EXPRESS PERMISSION OF THE SFPUC.

CONTRACT NO. WD-2668


CITY AND COUNTY OF SAN FRANCISCO
PUBLIC UTILITIES COMMISSION
INFRASTRUCTURE DIVISION
ENGINEERING MANAGEMENT BUREAU

REGIONAL GROUNDWATER
STORAGE AND RECOVERY
FUNERAL HOME, SSF
LOCATION CUP-36-1
ELEVATIONS

CHECKED / APPROVED	DRAWN	SCALE
SECTION MANAGER	DESIGNED	AS SHOWN
APPROVED	APPROVED	DATE
MANAGER, ENGINEERING MANAGEMENT BUREAU	MANAGER, CITY DISTRIBUTION DIVISION	AUG 2014
SHEET	PLAN NO.	DRAWING NO.
	A-12.3	E-XXXX
REVISIONS		

REFERENCES
GATE BOOK PAGES, PLANS,
SURVEY NOTES, ETC., USED


GATE BOOK PAGES
NO.

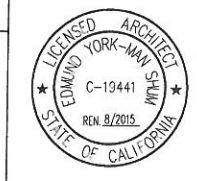

CITY AND COUNTY OF SAN FRANCISCO
DEPARTMENT OF PUBLIC WORKS
BUILDING DESIGN & CONSTRUCTION


SECTION MANAGER P. WONG	DRAWN M. JOE/I. CEJA
DEPUTY BUREAU MANAGER J. LAUE	DESIGNED E. SHUM/M. PIERRON
CITY ARCHITECT E. LOPEZ	CHECKED E. SHUM/M. PIERRON

PLOT: EXTEND
SCALE: 1:1
BORDER:
22.34
COLOR: No.
RED
YELLOW
GREEN
CYAN
BLUE
MAGENTA
WHITE
GRAY
9
10
100
210

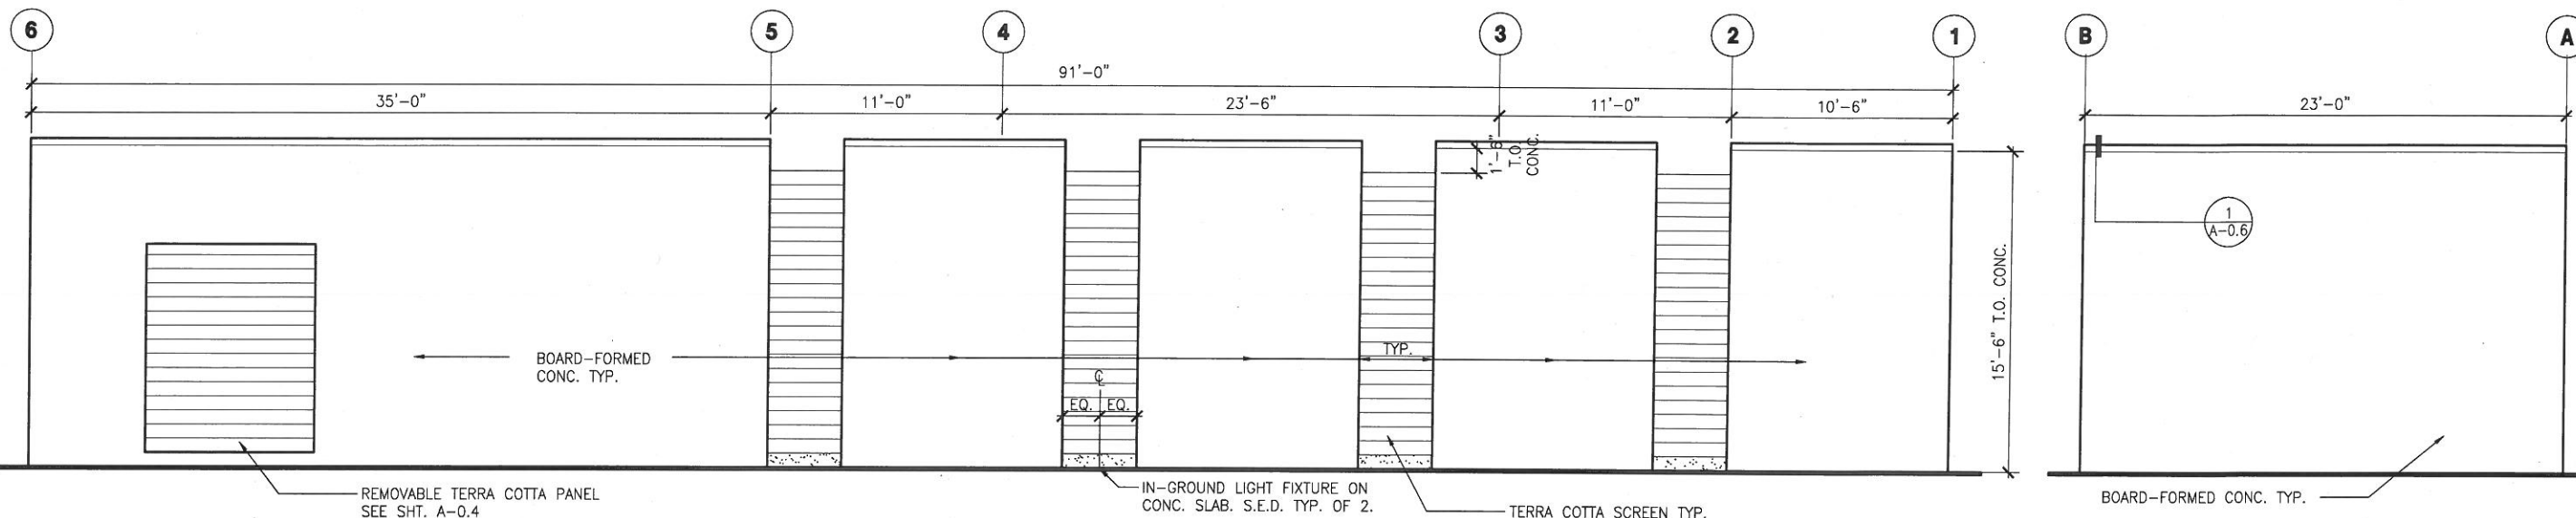

1 NORTH ELEVATION
SCALE: 1/4" = 1'-0"

2 EAST ELEVATION
SCALE: 1/4" = 1'-0"

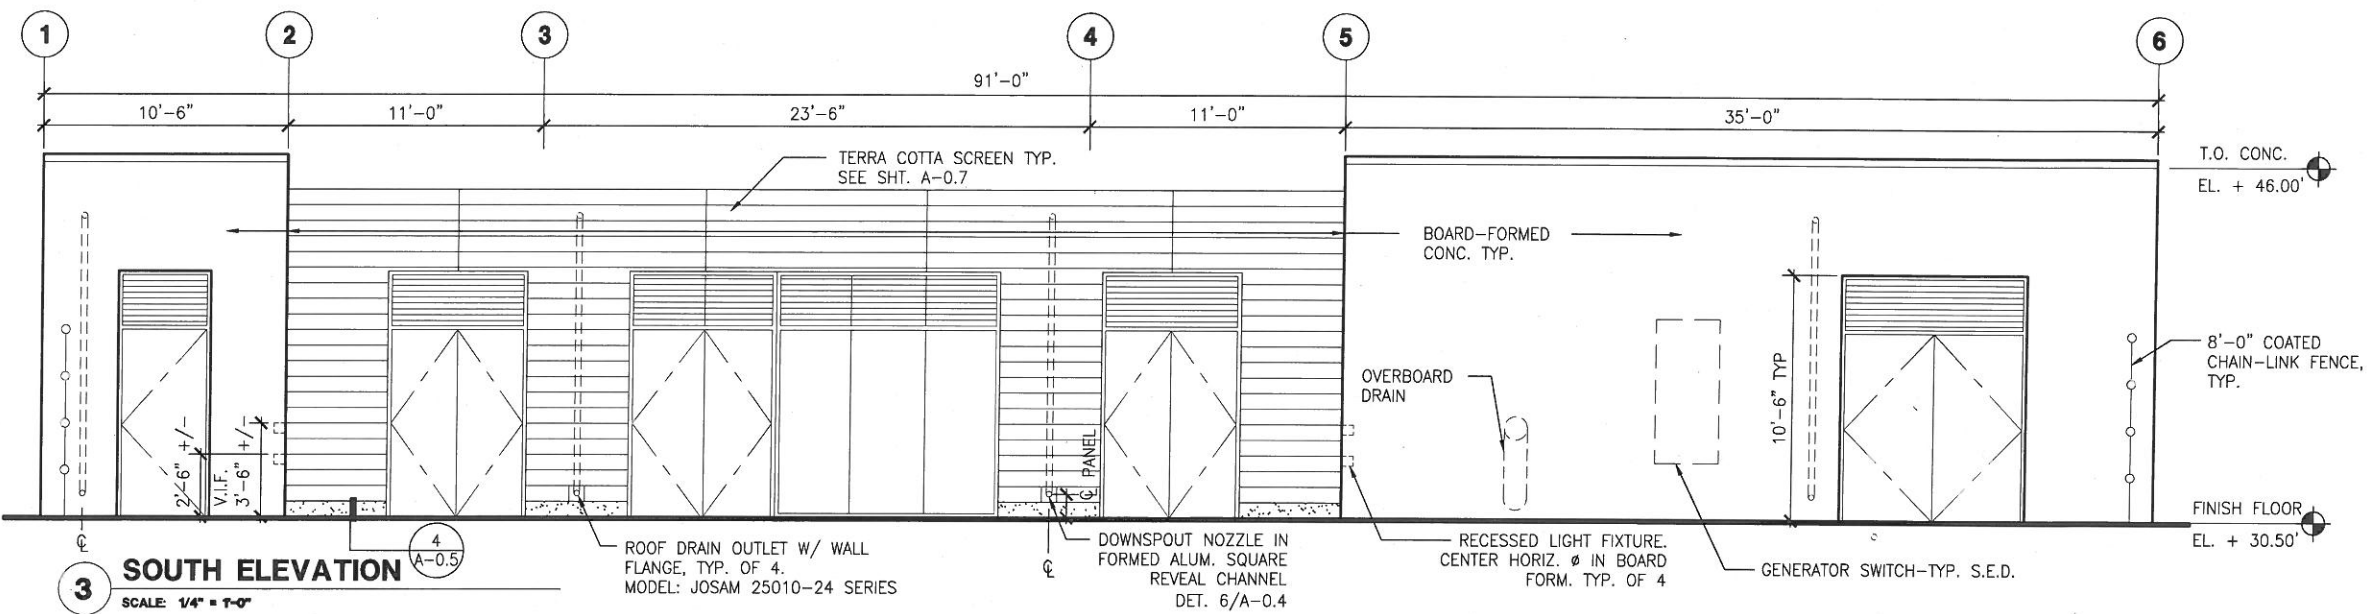

3 SOUTH ELEVATION
SCALE: 1/4" = 1'-0"

FOR THE SOLE USE OF THE DOCUMENT
RECIPIENT - DO NOT CITE, COPY, OR CIRCULATE
WITHOUT THE EXPRESS PERMISSION OF THE SFPUC.

CONTRACT NO. WD-2668

CITY AND COUNTY OF SAN FRANCISCO PUBLIC UTILITIES COMMISSION INFRASTRUCTURE DIVISION ENGINEERING MANAGEMENT BUREAU	
REGIONAL GROUNDWATER STORAGE AND RECOVERY	
SSF LINEAR PARK, SSF LOCATION CUP-41-4 ELEVATIONS	
CHECKED / APPROVED	SCALE AS SHOWN
DESIGNED	DATE AUG 2014
SECTION MANAGER	DESIGNED
APPROVED	APPROVED
MANAGER, ENGINEERING MANAGEMENT BUREAU	MANAGER, CITY DISTRIBUTION DIVISION
SHEET	REVISION NO.
PLAN NO. A-13.3	E-XXXX



REFERENCES
GATE BOOK PAGES, PLANS,
SURVEY NOTES, ETC. USED


GATE BOOK PAGES
NO.




CITY AND COUNTY OF SAN FRANCISCO
DEPARTMENT OF PUBLIC WORKS
BUILDING DESIGN & CONSTRUCTION

SECTION MANAGER P. WONG	DRAWN M. JOE/I. CEJA
DEPUTY BUREAU MANAGER J. LAUE	DESIGNED E. SHUM/M. PIERRON
CITY ARCHITECT E. LOPEZ	CHECKED E. SHUM/M. PIERRON
NO.	DATE
DESCRIPTION	BY
APPROVED	APPROVED
REVISIONS	


PLOT: EXTEND
SCALE: 1:1
BORDER:
22.34
COLOR: No.
RED
YELLOW
GREEN
CYAN
BLUE
MAGENTA
WHITE
GRAY
9
10
100
210

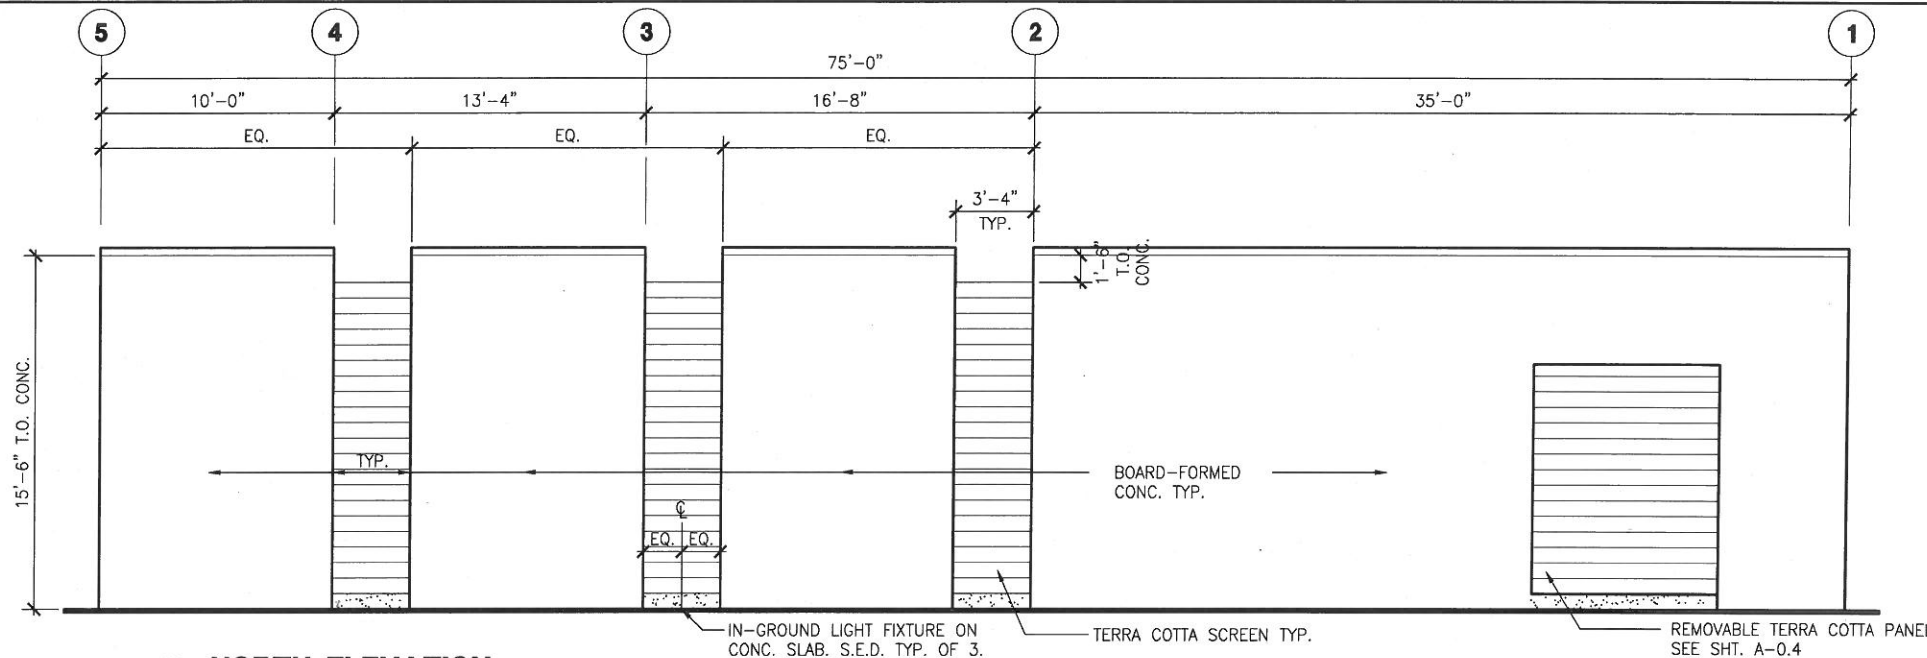

1 NORTH ELEVATION
SCALE: 1/4" = 1'-0"

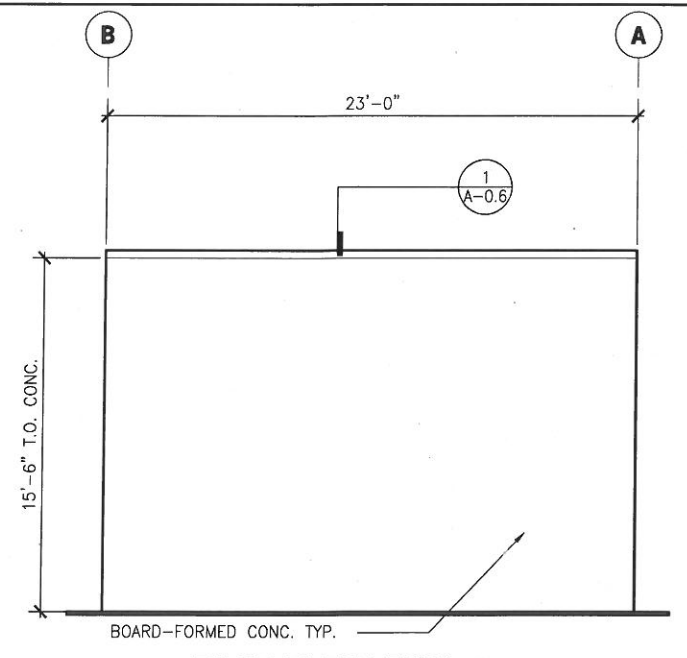

2 EAST ELEVATION
SCALE: 1/4" = 1'-0"

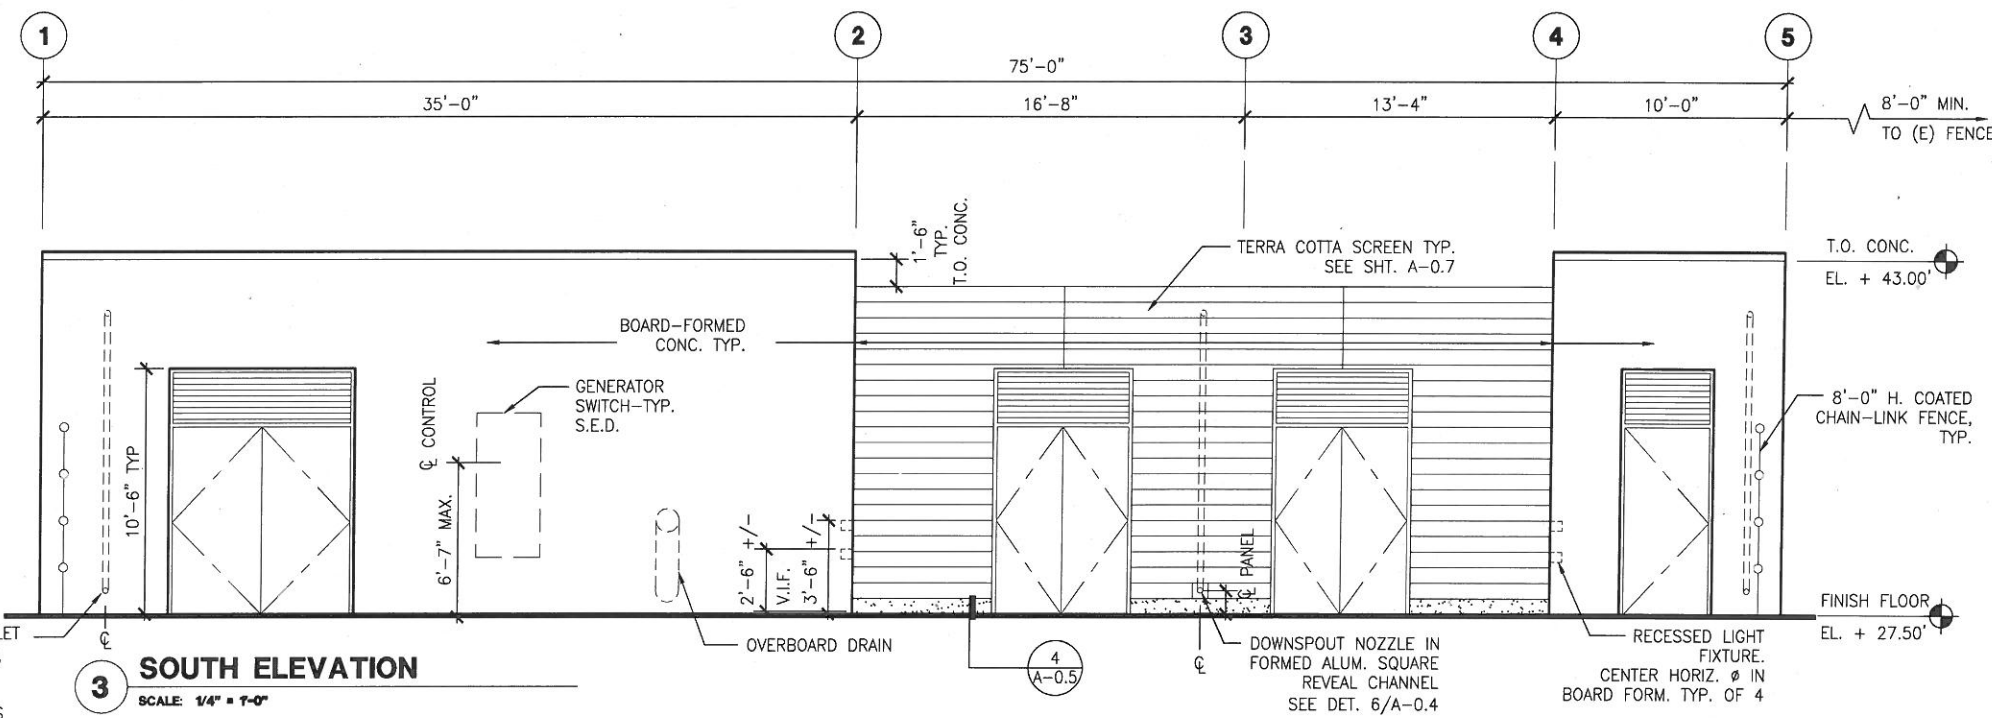

3 SOUTH ELEVATION
SCALE: 1/4" = 1'-0"



FOR THE SOLE USE OF THE DOCUMENT
RECIPIENT - DO NOT CITE, COPY, OR CIRCULATE
WITHOUT THE EXPRESS PERMISSION OF THE SFPUC.

CONTRACT NO. WD-2668

CITY AND COUNTY OF SAN FRANCISCO
PUBLIC UTILITIES COMMISSION
INFRASTRUCTURE DIVISION
ENGINEERING MANAGEMENT BUREAU

REGIONAL GROUNDWATER STORAGE AND RECOVERY
MILLBRAE CORP. YARD, MILLBRAE LOCATION CUP-M-1 ELEVATIONS

CHECKED / APPROVED	DRAWN	SCALE
SECTION MANAGER	DESIGNED	AS SHOWN
APPROVED	APPROVED	DATE
MANAGER, ENGINEERING MANAGEMENT BUREAU	MANAGER, CITY DISTRIBUTION DIVISION	AUG 2014
SHEET	PLAN NO.	REVISION NO.
	A-16.3	E-XXXX

REFERENCES
GATE BOOK PAGES, PLANS, SURVEY NOTES, ETC. USED
GATE BOOK PAGES NO.



CITY AND COUNTY OF SAN FRANCISCO
DEPARTMENT OF PUBLIC WORKS
BUILDING DESIGN & CONSTRUCTION

SECTION MANAGER P. WONG	DRAWN M. JOE/I. CEJA
DEPUTY BUREAU MANAGER J. LAUE	DESIGNED E. SHUM/M. PIERRON
CITY ARCHITECT E. LOPEZ	CHECKED E. SHUM/M. PIERRON

NO.	DATE	DESCRIPTION	BY	APP'D
REVISIONS				

PLOT: EXTEND
SCALE: 1:1
BORDER:
22.34
COLOR: No.
RED
YELLOW
GREEN
CYAN
BLUE
MAGENTA
WHITE
GRAY
9
10
100
210