




PLANTING AREA FENCE 1
SCALE: 1-1/2"=1'-0"

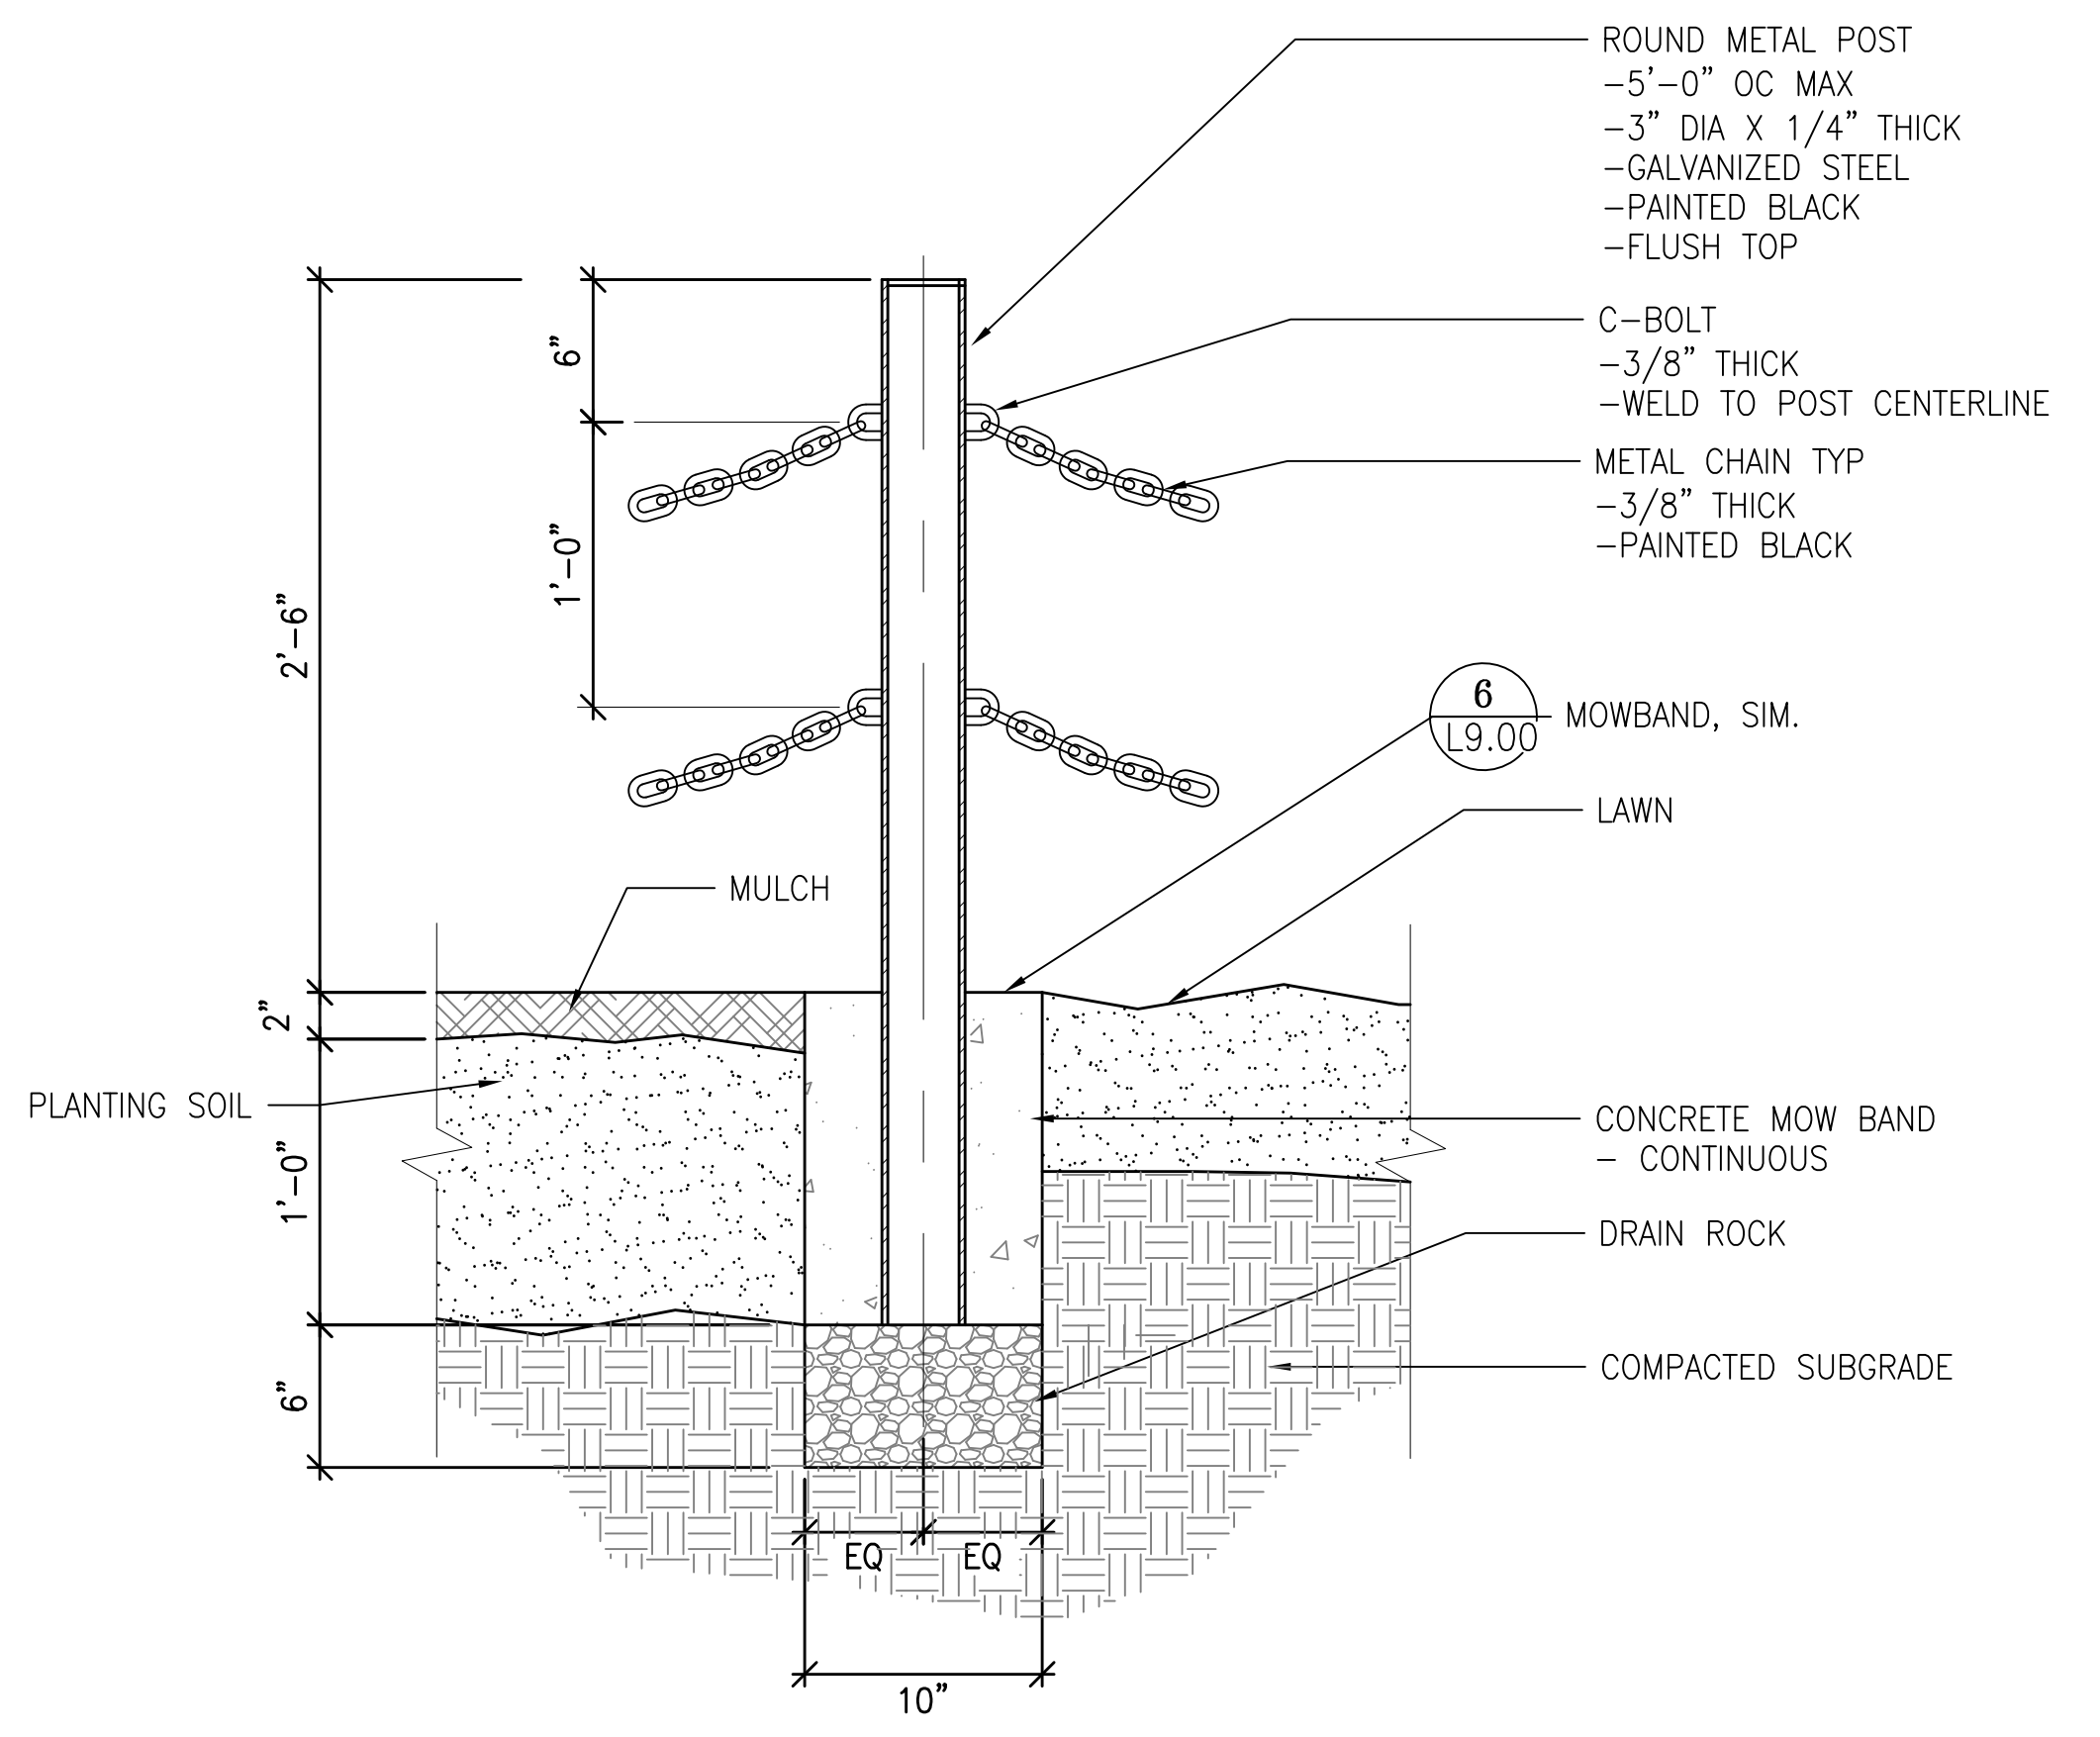

PLANTING AREA FENCE AT MOWBAND 2
SCALE: 1-1/2"=1'-0"

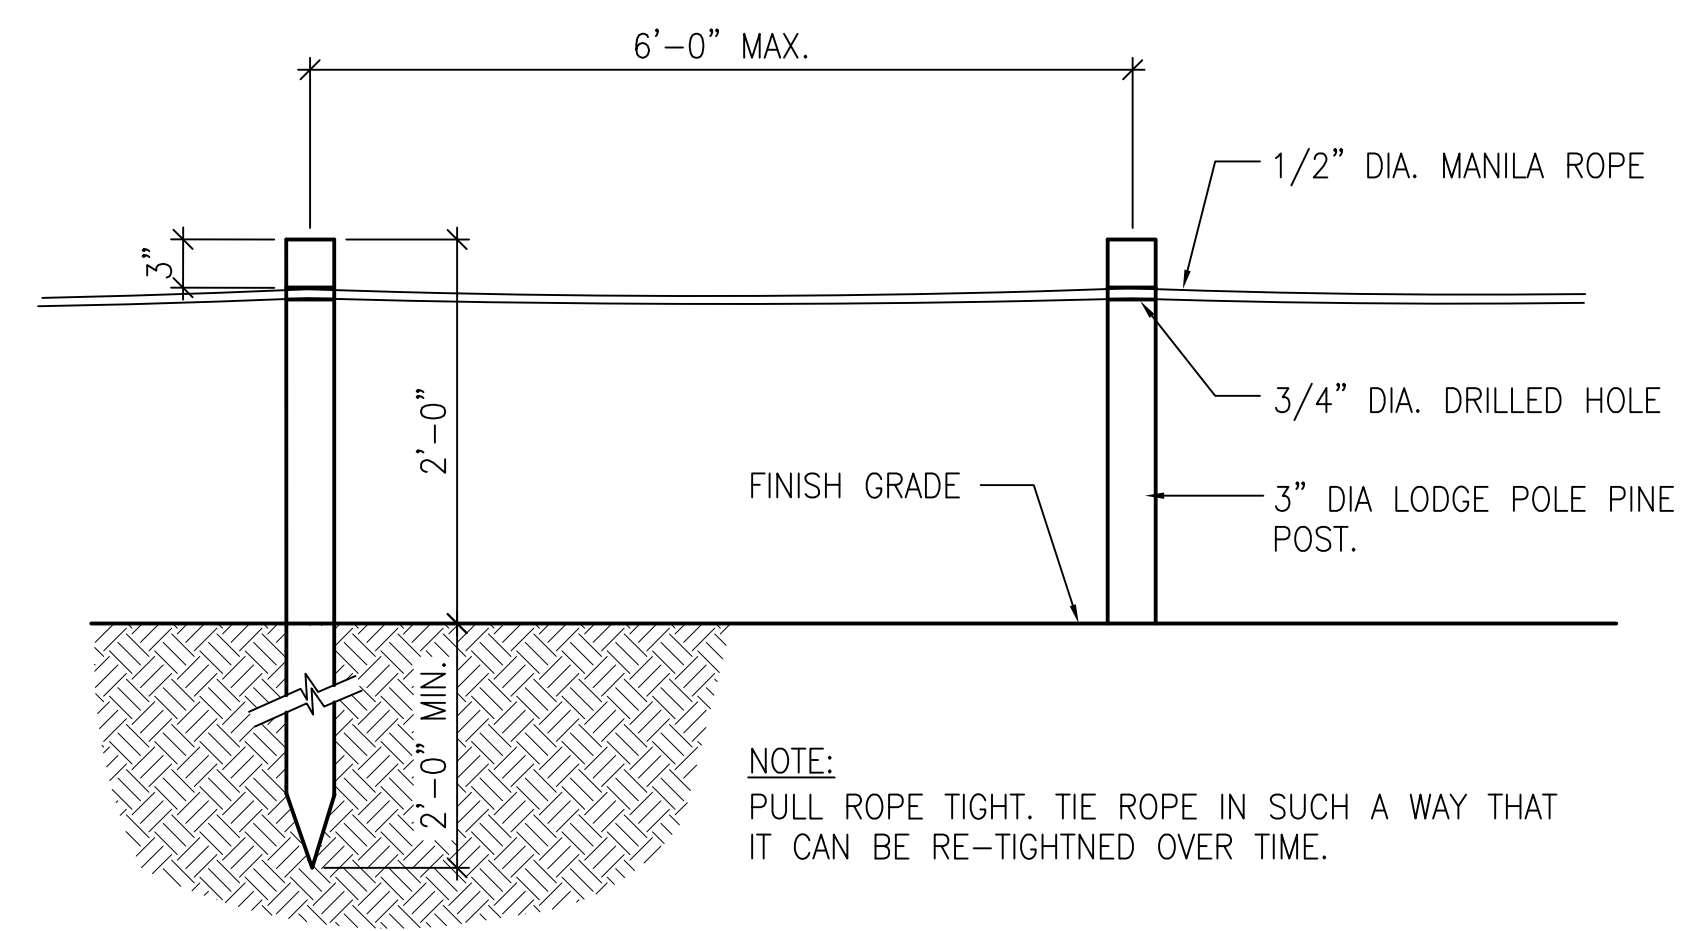

TEMPORARY FENCE BARRIER 3
SCALE: 1"=1'-0"

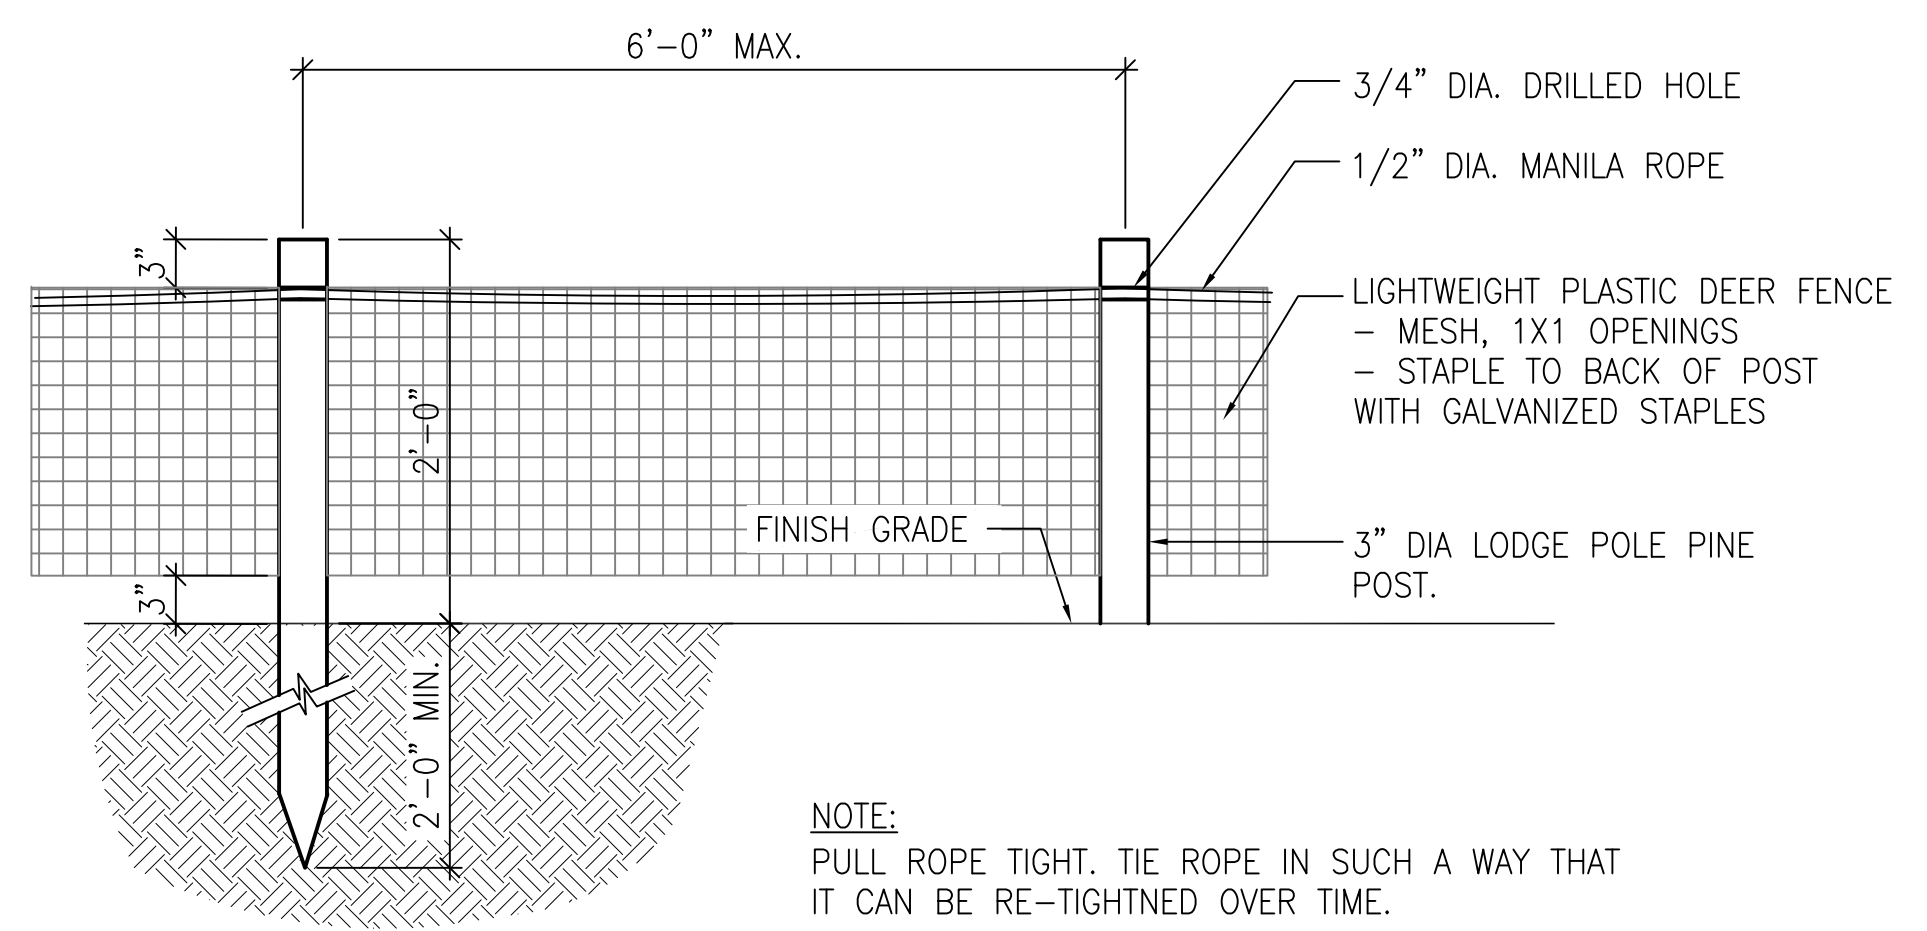

TEMPORARY FENCE BARRIER W/MESH 3a
SCALE: 1"=1'-0"

NO.	DATE	DESCRIPTION	BY	APP.
TABLE OF REVISIONS				
THIS DRAWING WAS LAST MODIFIED: 08/09/13 16:31, BY: ebliss				

REFERENCE INFORMATION & FILE NO. OF SURVEYS



Building Design & Construction
DEPARTMENT OF PUBLIC WORKS
CITY AND COUNTY OF SAN FRANCISCO



DESIGNED: DATE: LH/DF 08/2013
DRAWN: DATE: EB/GM 08/2013
CHECKED: DATE:


APPROVED: SECTION MANAGER DATE: DEPUTY BUREAU MANAGER DATE: BUREAU MANAGER DATE:

SCALE: AS SHOWN SHEET OF SHEETS OF



MISSION DOLORES PARK
REHABILITATION PROJECT
CONSTRUCTION DETAILS

JOB ORDER NO. 3073V
DRAWING NO. L9.21
FILE NO.
REV. NO.


Drawing Path: V:\3073V_Mission_Dolores_Park\2_Design\Working_Drawings\EIA\Drawings\3073V_L9.0-9.35_CONST_DET\Drawings\cadd\l9.21.dwg
 Plot Time: Fri, 09 Aug 2013 - 4:43pm
 Model Units: Inches
 Measurement Units are English
 V:\3073V_Mission_Dolores_Park\2_Design\Working_Drawings\EIA\Drawings\3073V_L9.0-9.35_CONST_DET\Drawings\cadd\l9.21.dwg
 V:\3073V_Mission_Dolores_Park\2_Design\Working_Drawings\EIA\Drawings\3073V_L9.0-9.35_CONST_DET\Drawings\cadd\l9.21.dwg
 V:\3073V_Mission_Dolores_Park\2_Design\Working_Drawings\EIA\Drawings\3073V_L9.0-9.35_CONST_DET\Drawings\cadd\l9.21.dwg

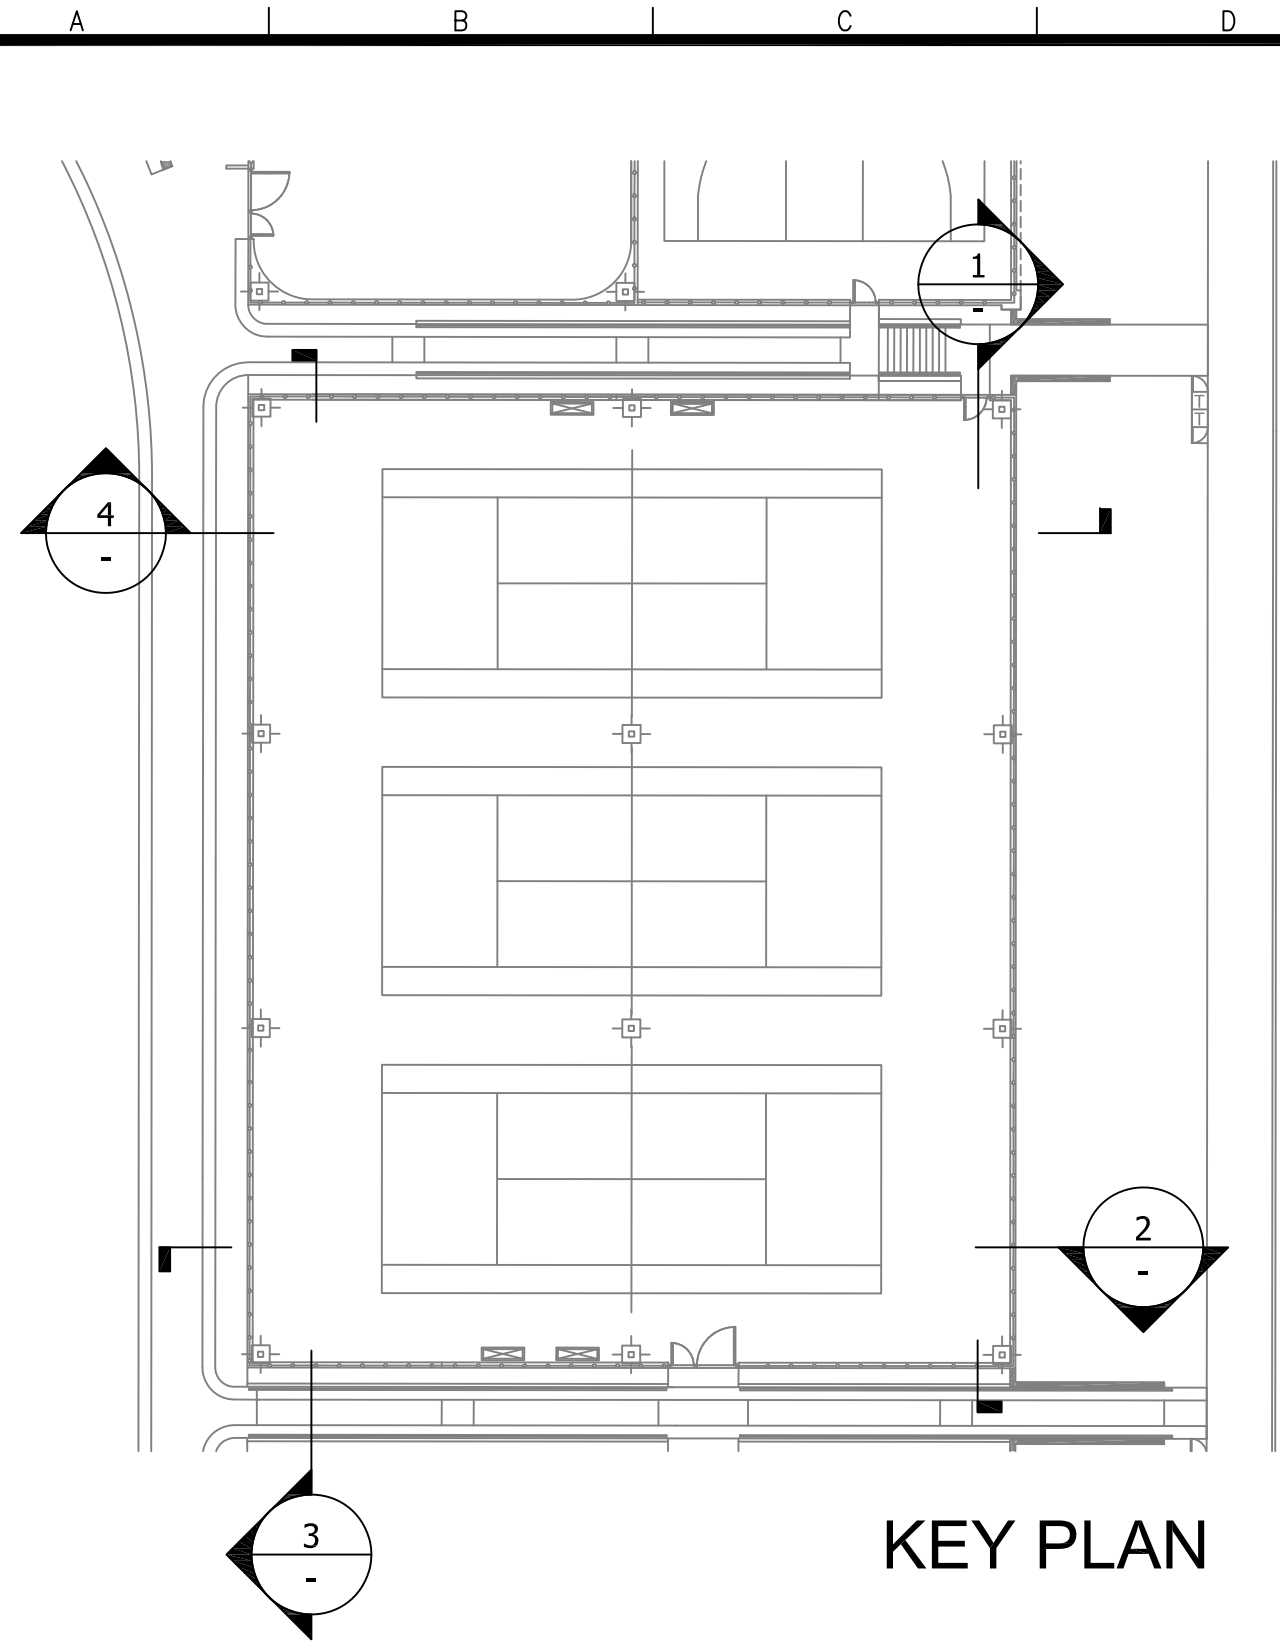


KEY PLAN

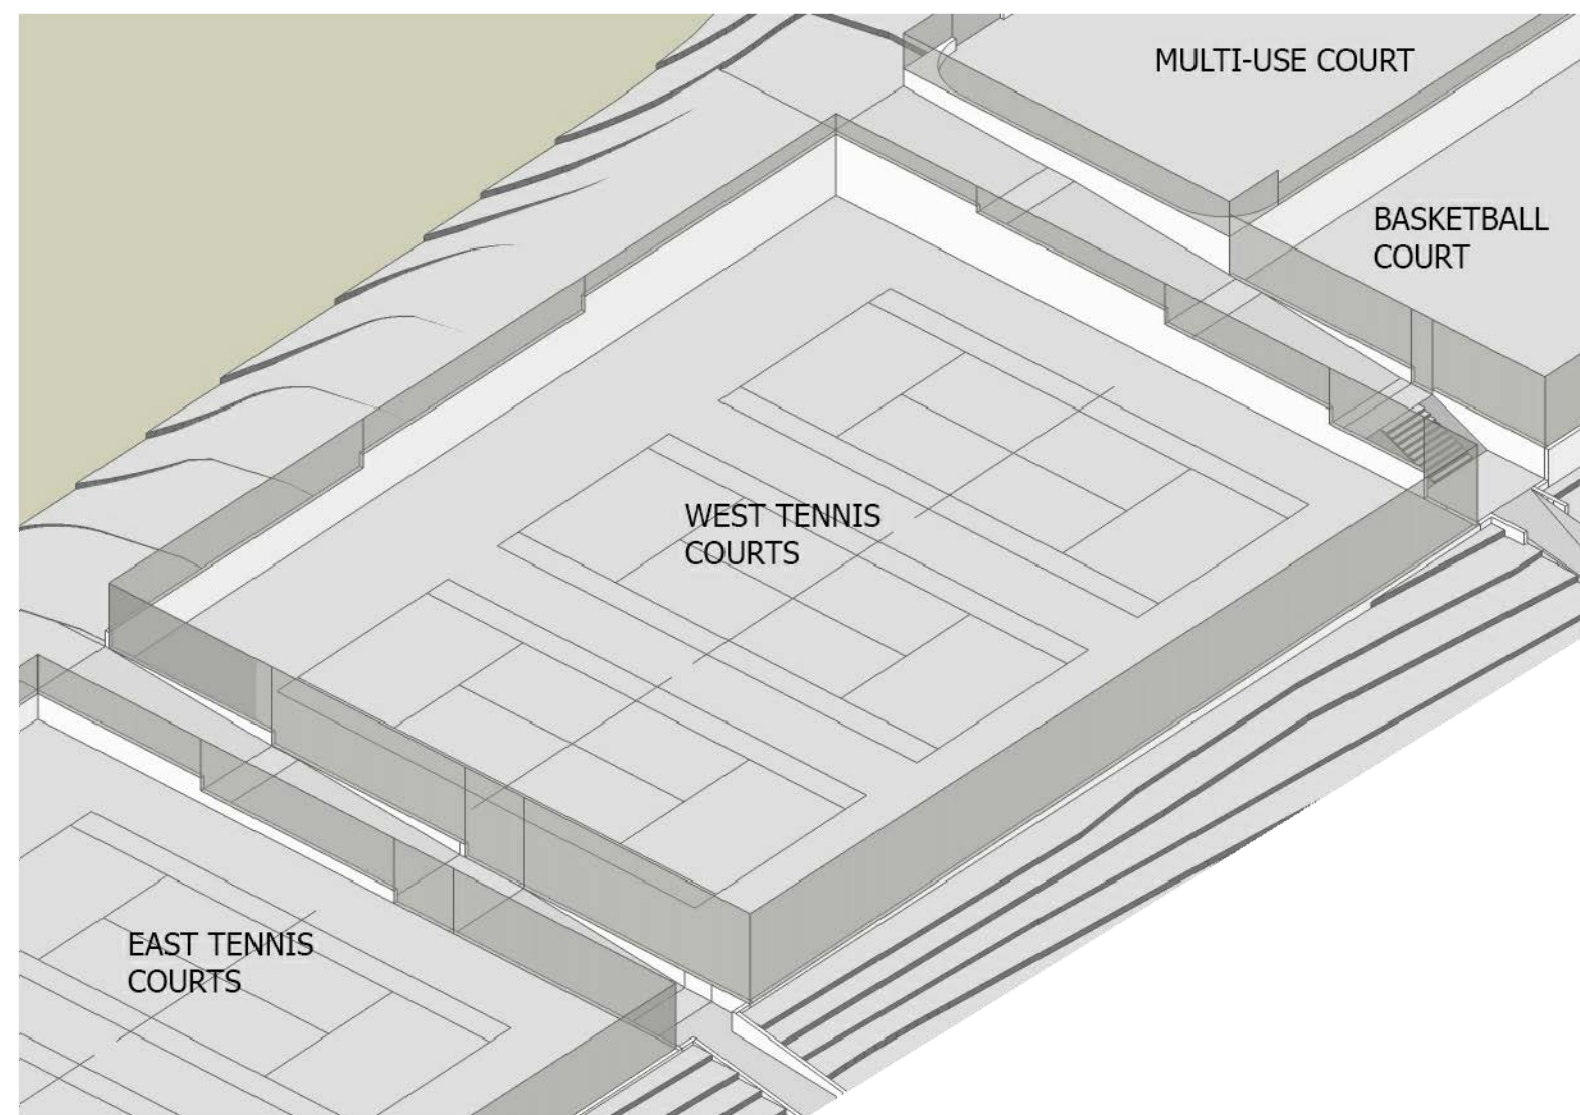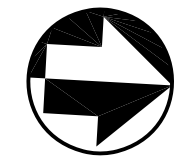


AXON SKETCH / NTS

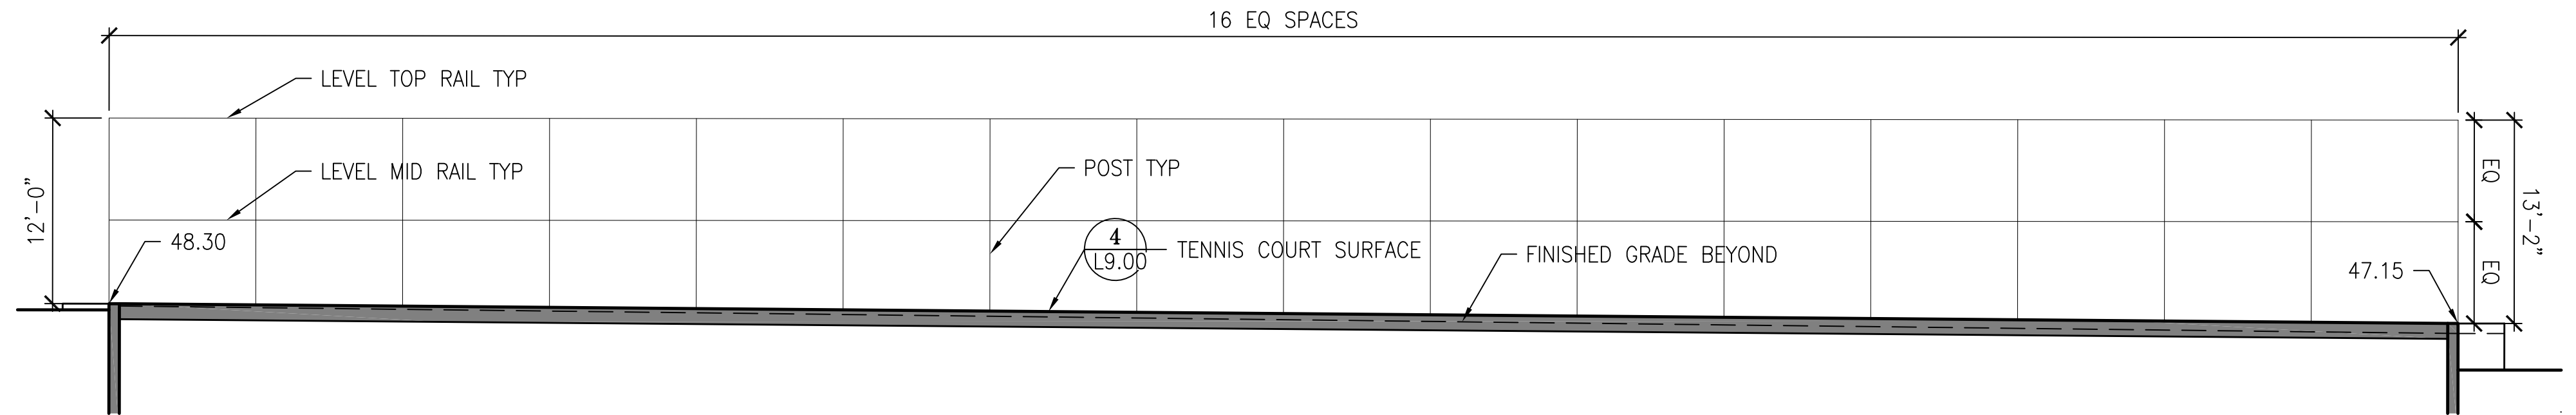


1 SECTION FACING NORTH
1/8" = 1'-0"

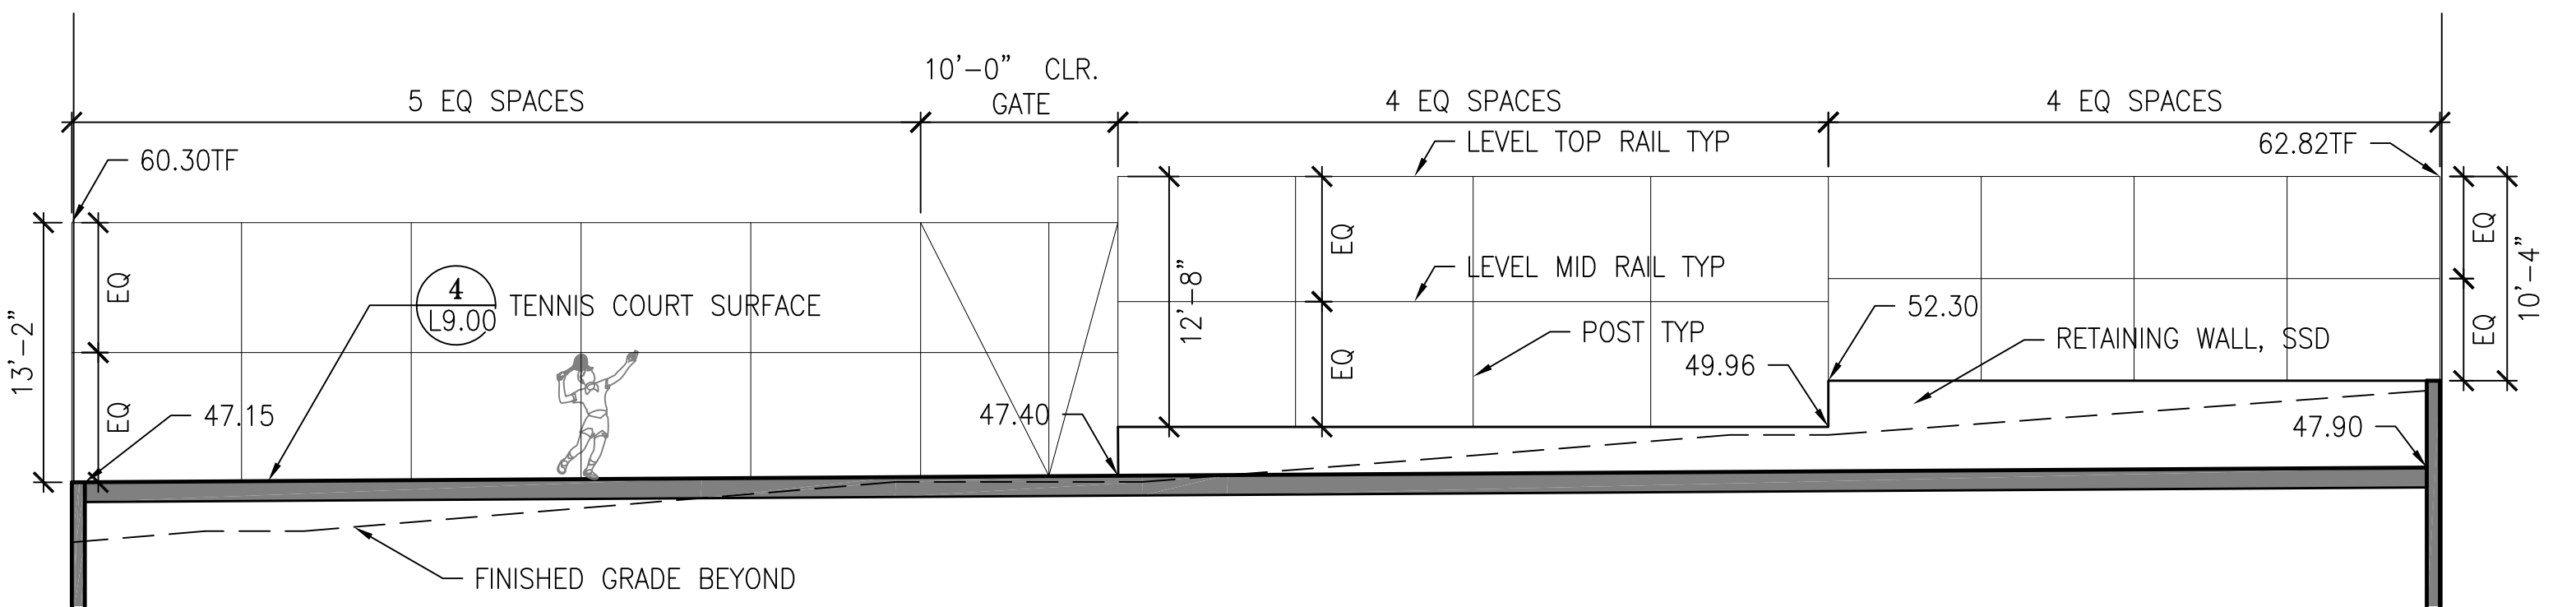

2 SECTION FACING EAST
1/8" = 1'-0"

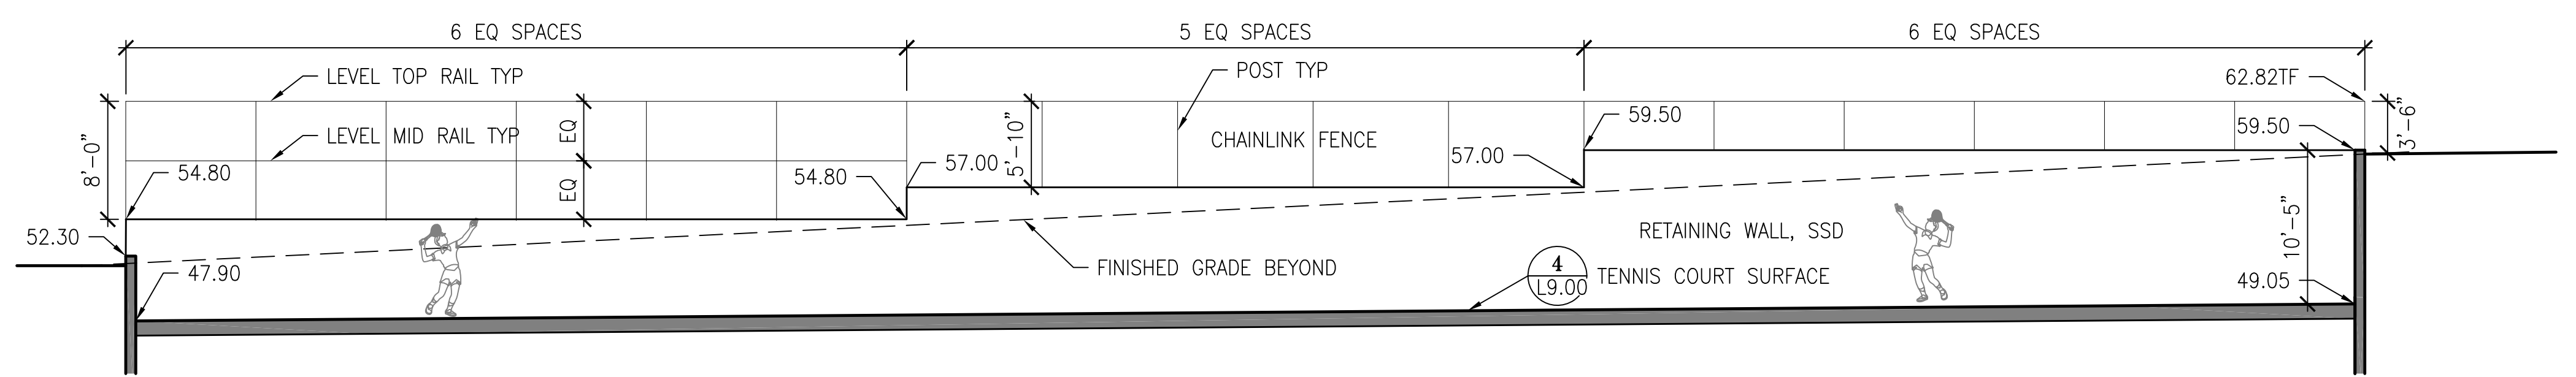

3 SECTION FACING SOUTH
1/8" = 1'-0"

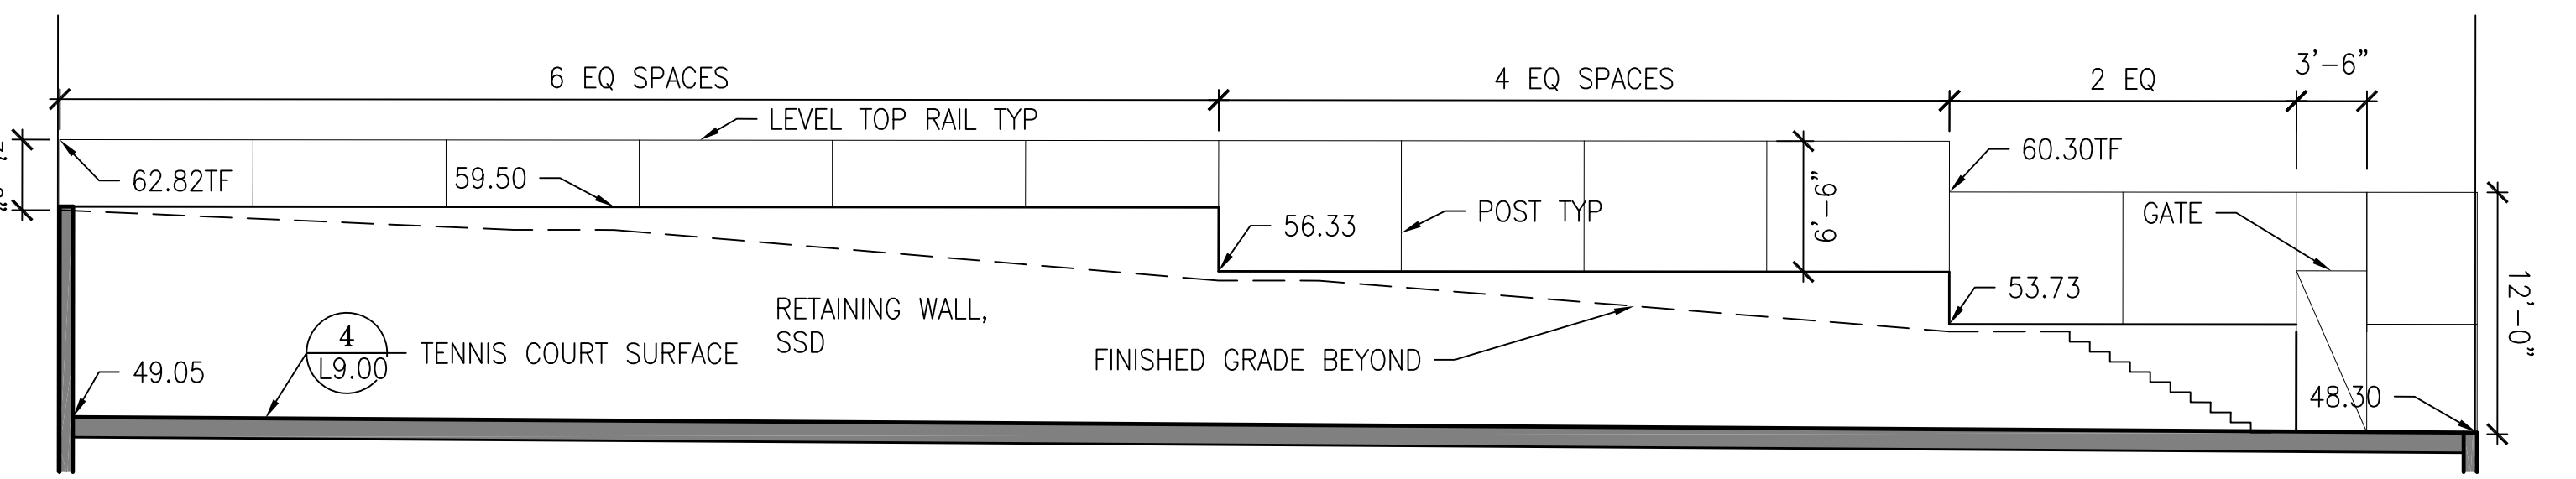

4 SECTION FACING WEST
1/8" = 1'-0"

- NOTES:
- SEE SHEETS L9.25 AND L9.26 FOR TYPICAL CHAINLINK FENCE AND GATE DETAILS.
 - SEE STRUCTURAL DRAWINGS FOR RETAINING WALLS.
 - EXPOSED FACES OF WALLS TO HAVE WATER JET FINISH, SEE SPECS.
 - EXPOSED FACES OF WALLS TO HAVE ANTI-GRAFFITI COATING, SEE SPECS.
 - COURT POLE LIGHTS NOT SHOWN FOR CLARITY, SEE LAYOUT SHEETS FOR LOCATIONS, SEE 2/L9.32 FOR DETAIL.
 - SEE GRADING PLAN L3.03-3.04 FOR GRADES.

NO.	DATE	DESCRIPTION	BY	APP.
TABLE OF REVISIONS				
THIS DRAWING WAS LAST MODIFIED: 08/09/13 15:47, BY: ebliss				

REFERENCE INFORMATION & FILE NO. OF SURVEYS



Building Design & Construction
DEPARTMENT OF PUBLIC WORKS
CITY AND COUNTY OF SAN FRANCISCO



DESIGNED: DATE: 08/2013
LH/GM
DRAWN: DATE: 08/2013
EB/GM
CHECKED: DATE:


APPROVED
SECTION MANAGER DATE:
DEPUTY BUREAU MANAGER DATE:
BUREAU MANAGER DATE:

SCALE:
AS SHOWN
SHEET OF SHEETS
OF


MISSION DOLORES PARK
REHABILITATION PROJECT
CONSTRUCTION DETAILS
WEST TENNIS COURT SECTIONS

JOB ORDER NO. 3073V
DRAWING NO. L9.23
FILE NO.
REV. NO.

Xrefs: V:\3073V_Mission_Dolores_Park\2_Design\BOE7_TED.dwg
 V:\3073V_Mission_Dolores_Park\2_Design\Working_Drawings\EIA_Details\ELEVATIONS\3073V_GRADING_18TH_ELEVATION.dwg
 V:\3073V_Mission_Dolores_Park\2_Design\Working_Drawings\EIA_Details\ELEVATIONS\3073V_L_WEST_COURT_ELEVATIONS.dwg
 V:\3073V_Mission_Dolores_Park\2_Design\Working_Drawings\EIA_Details\FFRATIONS\3073V_1_CPNFR_COURT_FFATIONS.dwg
 Model Units: Inches
 Login: ebliss
 Plot Time: Fri, 08 Aug 2013 3:47pm

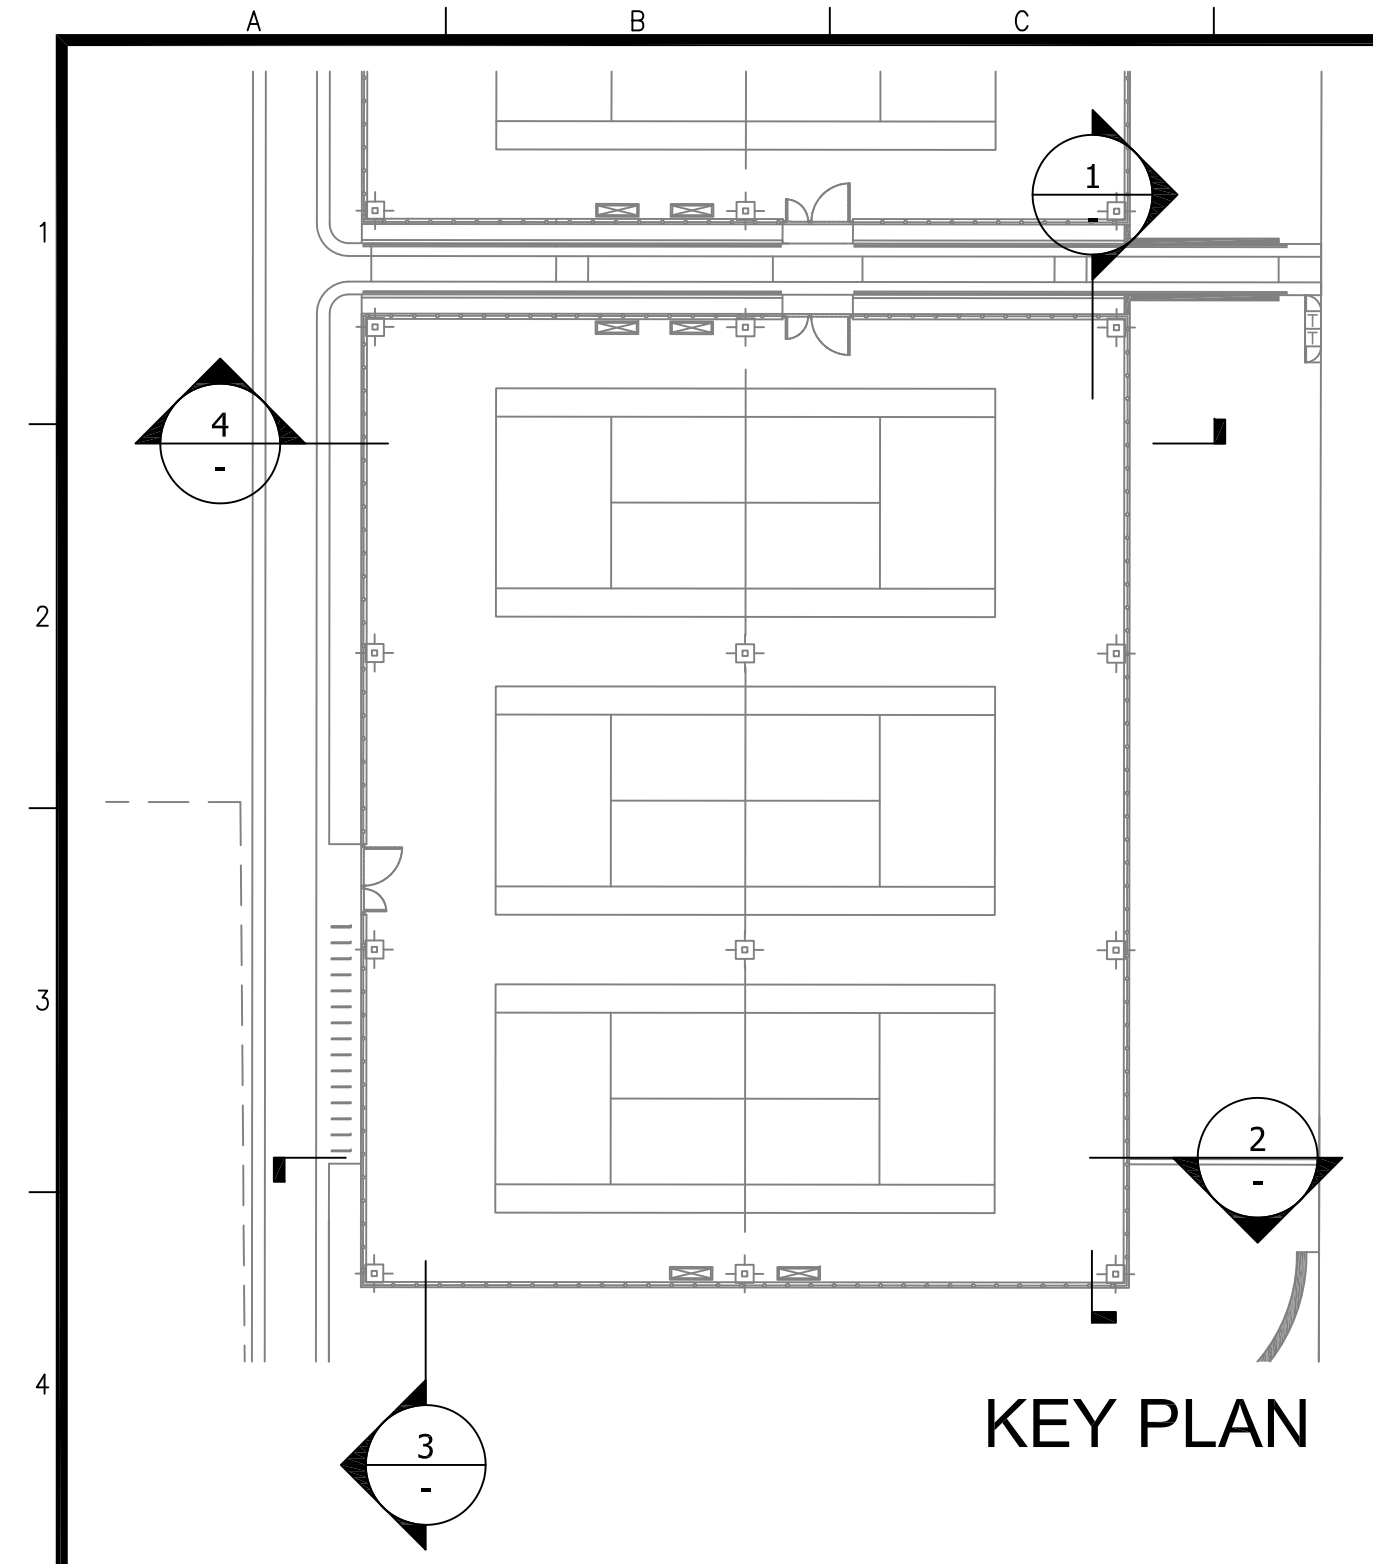


KEY PLAN

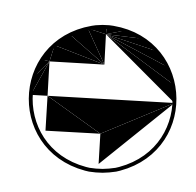


NOTES:


1. SEE SHEETS L9.25 AND L9.26 FOR TYPICAL CHAINLINK FENCE AND GATE DETAILS.
2. SEE STRUCTURAL DRAWINGS FOR RETAINING WALLS.
3. EXPOSED FACES OF WALLS TO HAVE WATER JET FINISH, SEE SPECS.
4. EXPOSED FACES OF WALLS TO HAVE ANTI-GRAFFITI COATING, SEE SPECS.
5. COURT POLE LIGHTS NOT SHOWN FOR CLARITY, SEE LAYOUT SHEETS FOR LOCATIONS, SEE 2/L9.32 FOR DETAIL.
6. SEE GRADING PLAN L3.04 FOR GRADES.

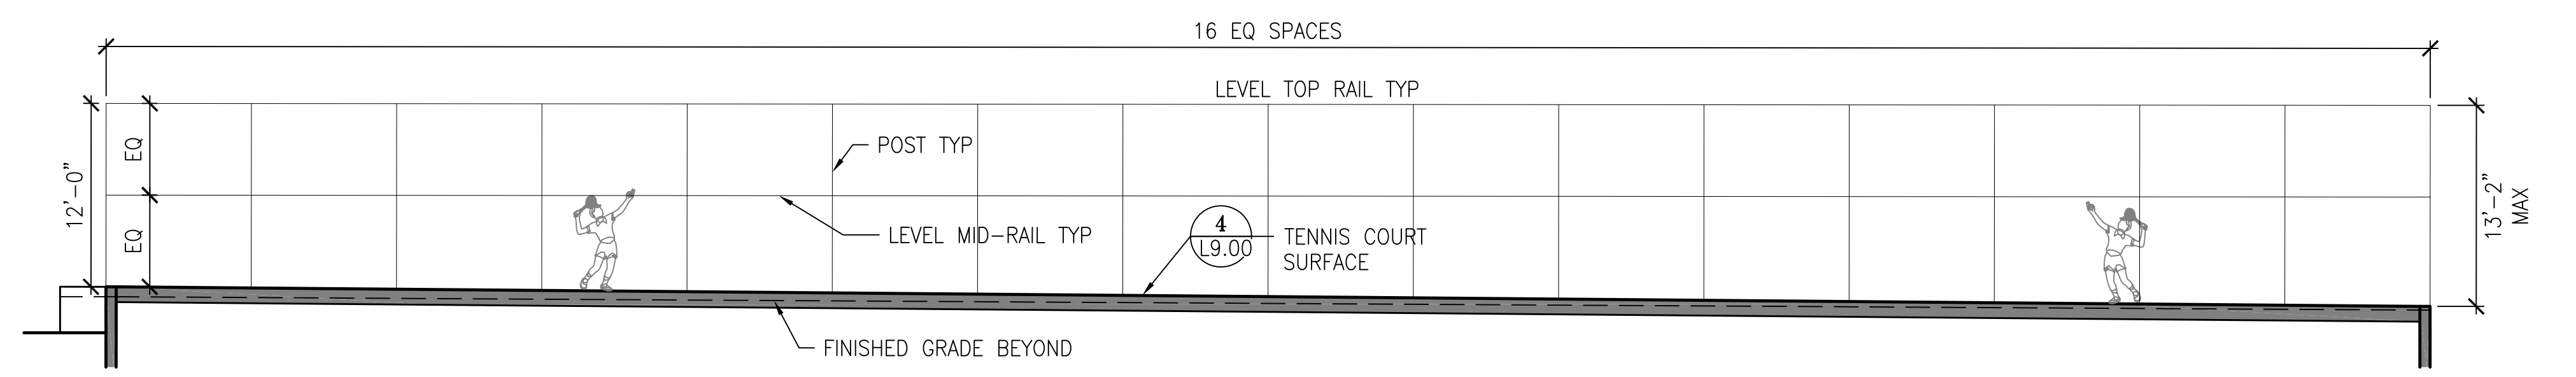


1 SECTION FACING NORTH
1/8" = 1'-0"

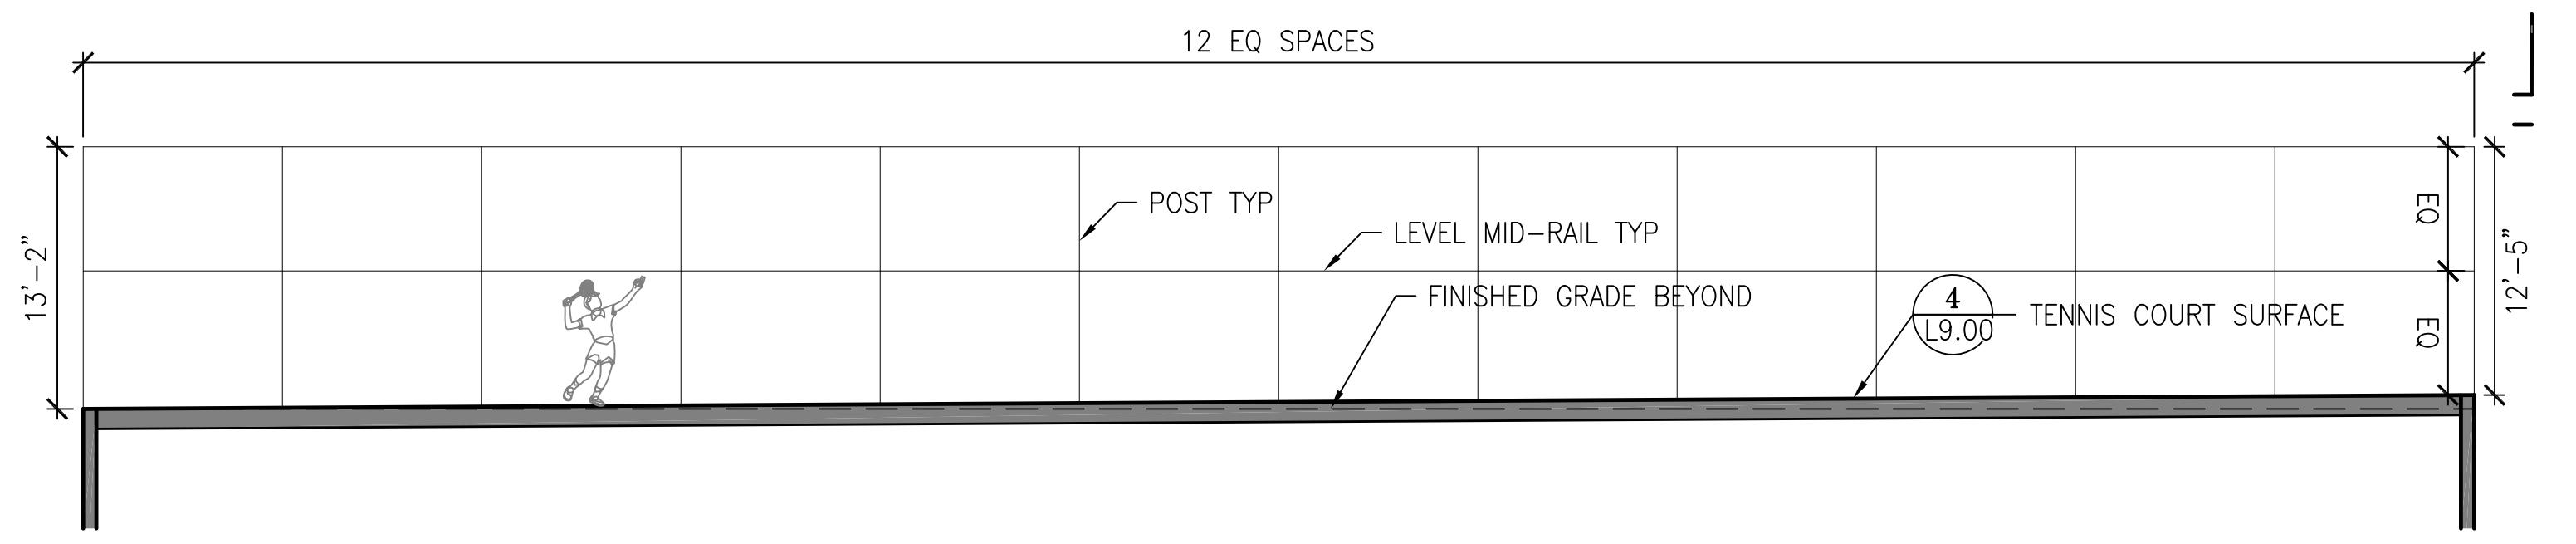


2 SECTION FACING EAST
1/8" = 1'-0"

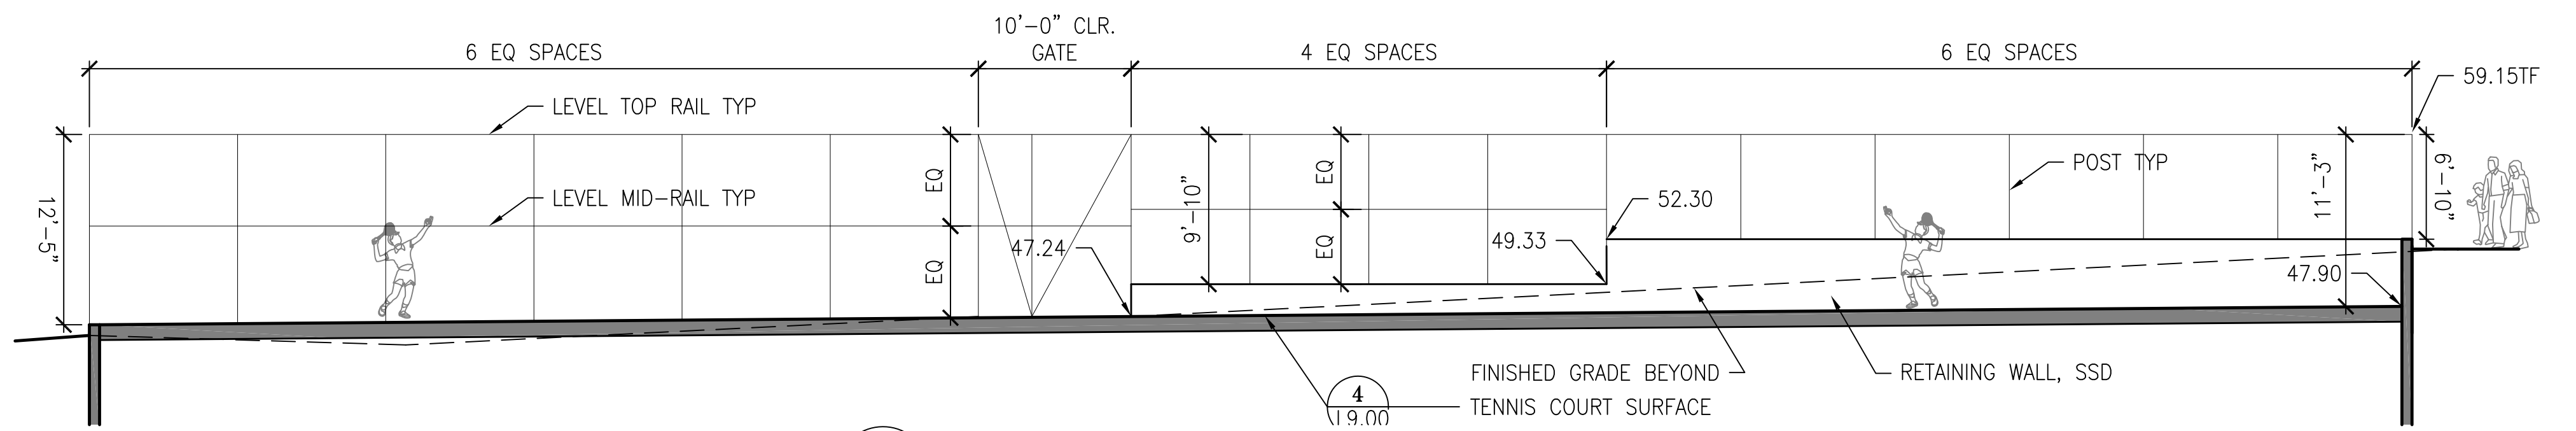

3 SECTION FACING SOUTH
1/8" = 1'-0"

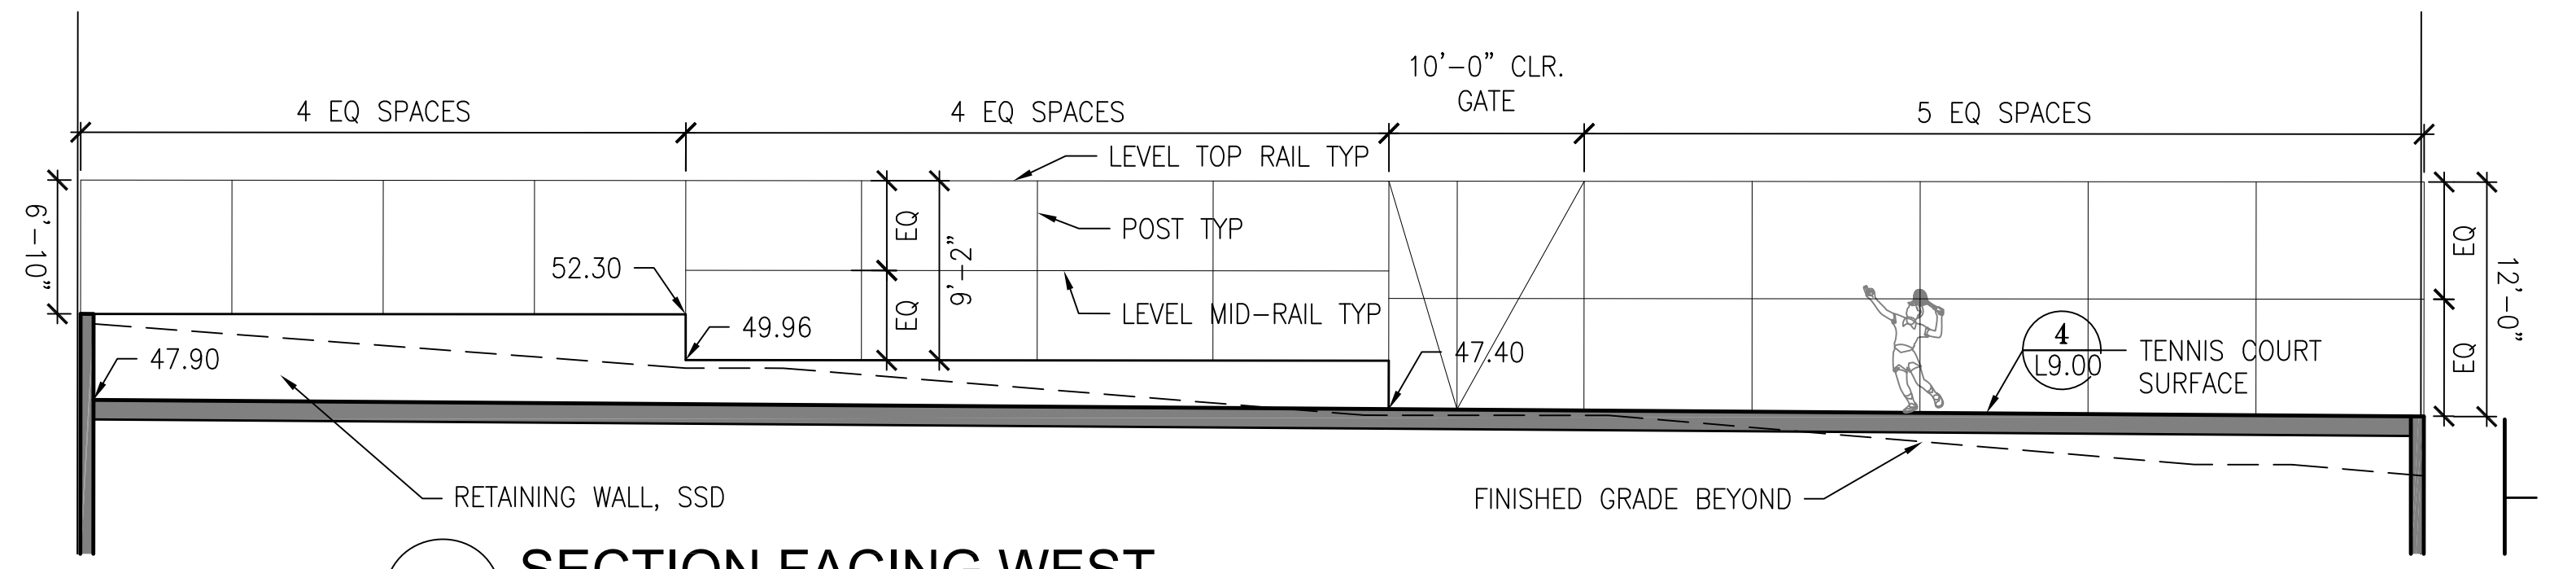

4 SECTION FACING WEST
1/8" = 1'-0"

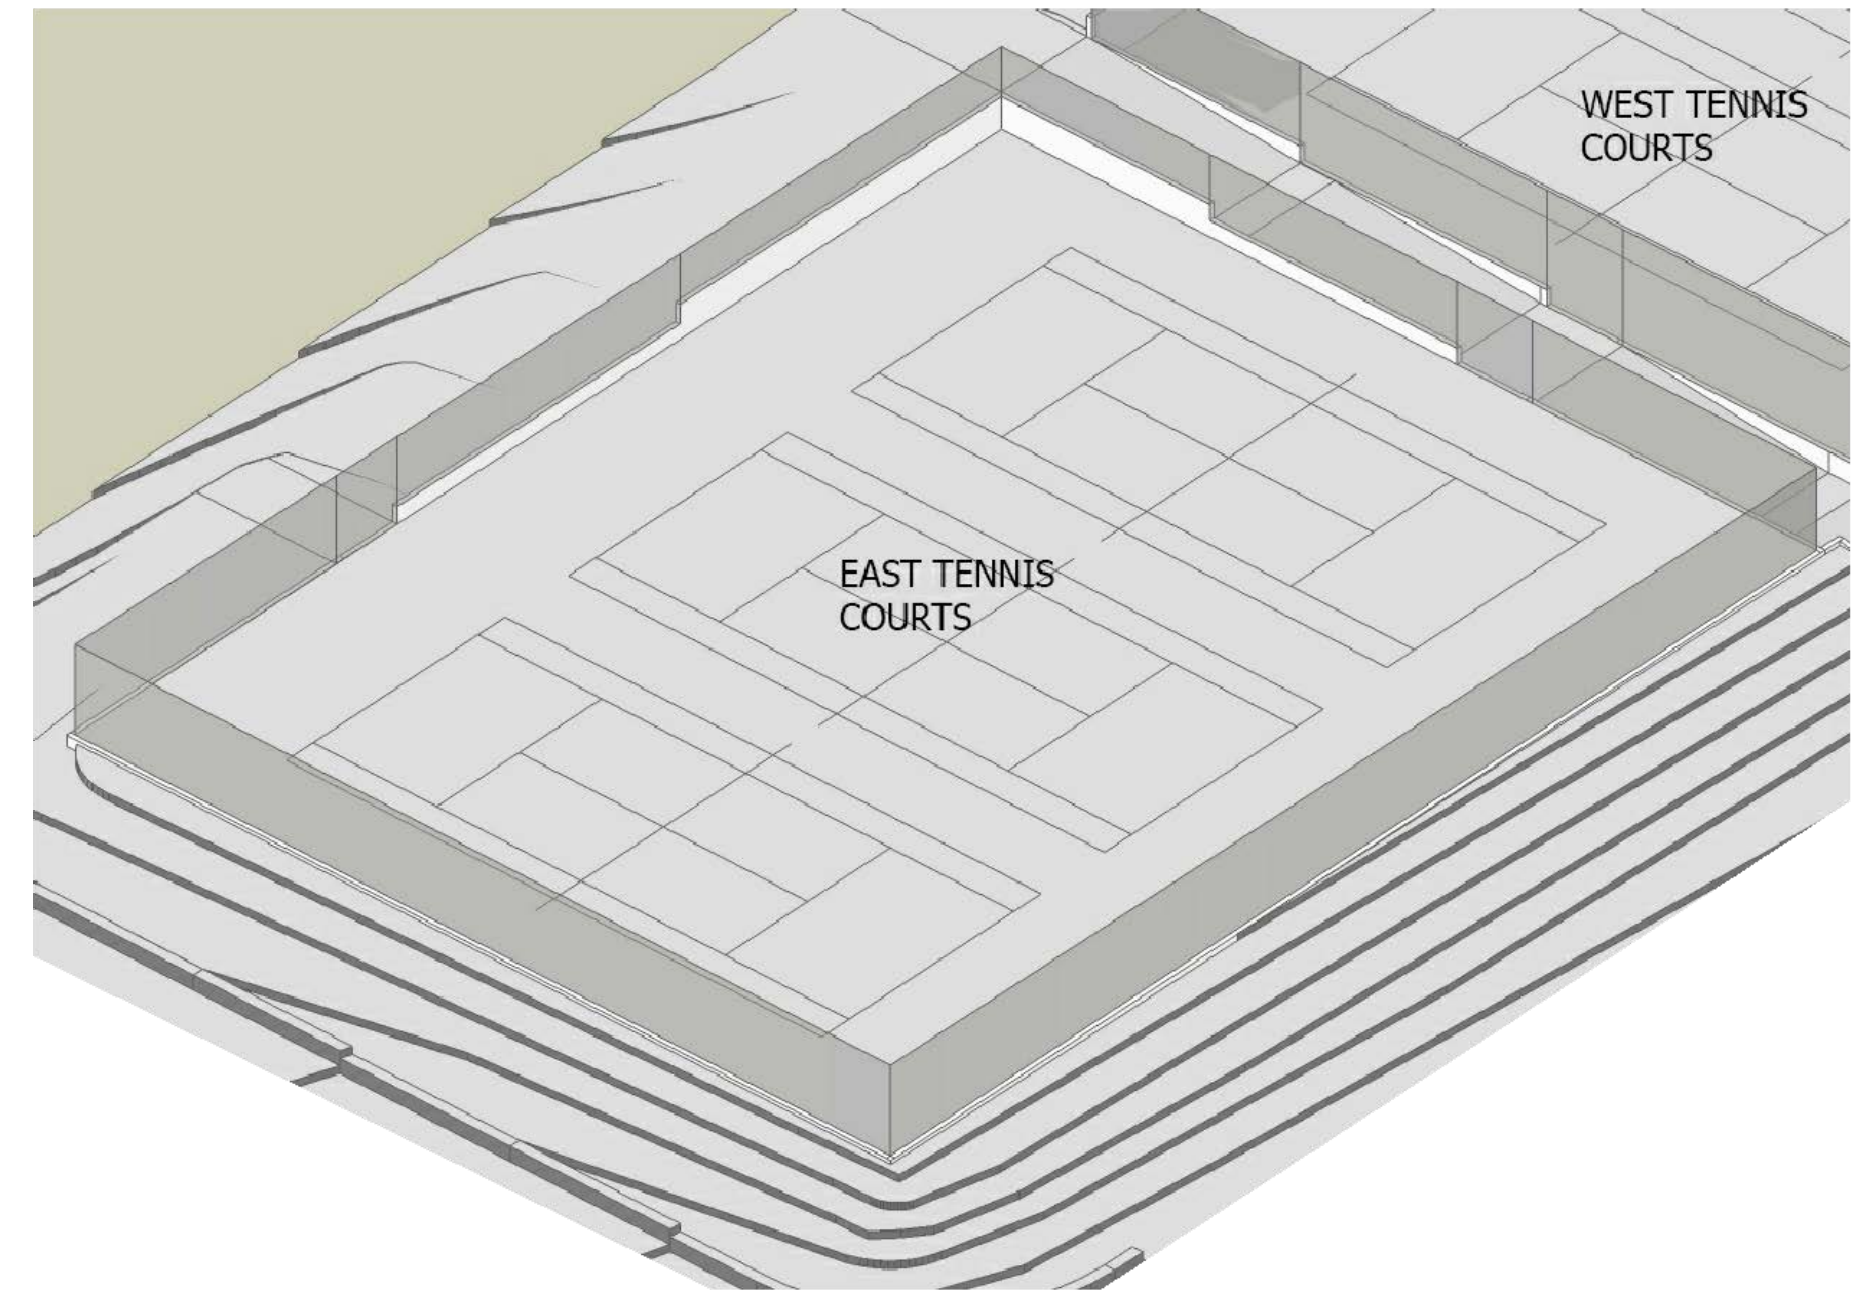

AXON SKETCH / NTS

NO.	DATE	DESCRIPTION	BY	APP.
TABLE OF REVISIONS				
THIS DRAWING WAS LAST MODIFIED: 08/09/13 15:47, BY: ebliss				

REFERENCE INFORMATION & FILE NO. OF SURVEYS



Building Design & Construction
DEPARTMENT OF PUBLIC WORKS
CITY AND COUNTY OF SAN FRANCISCO



DESIGNED: DATE: LH/GM 08/2013
DRAWN: DATE: EB/GM 08/2013
CHECKED: DATE:


APPROVED: SECTION MANAGER DATE: DEPUTY BUREAU MANAGER DATE: BUREAU MANAGER DATE:

SCALE: AS SHOWN SHEET OF SHEETS OF

MISSION DOLORES PARK
REHABILITATION PROJECT
CONSTRUCTION DETAILS
EAST TENNIS COURT SECTIONS

JOB ORDER NO. 3073V
DRAWING NO. L9.24
FILE NO.
REV. NO.

Xrefs: V:\3073V_Mission_Dolores_Park\2_Design\BOE7_TED.dwg
 V:\3073V_Mission_Dolores_Park\2_Design\Working_Drawings\EIA_Details\ELEVATIONS\3073V_GRADING_18TH_ELEVATION.dwg
 V:\3073V_Mission_Dolores_Park\2_Design\Working_Drawings\EIA_Details\ELEVATIONS\3073V_L_WEST_COURT_ELEVATIONS.dwg
 V:\3073V_Mission_Dolores_Park\2_Design\Working_Drawings\EIA_Details\FFACTIONS\3073V_1_CNTRF_COURT_FIFATIONS.dwg
 Model Units: Inches
 Measurement Units are English
 Plot Time: Fri, 08 Aug 2013 - 3:49pm

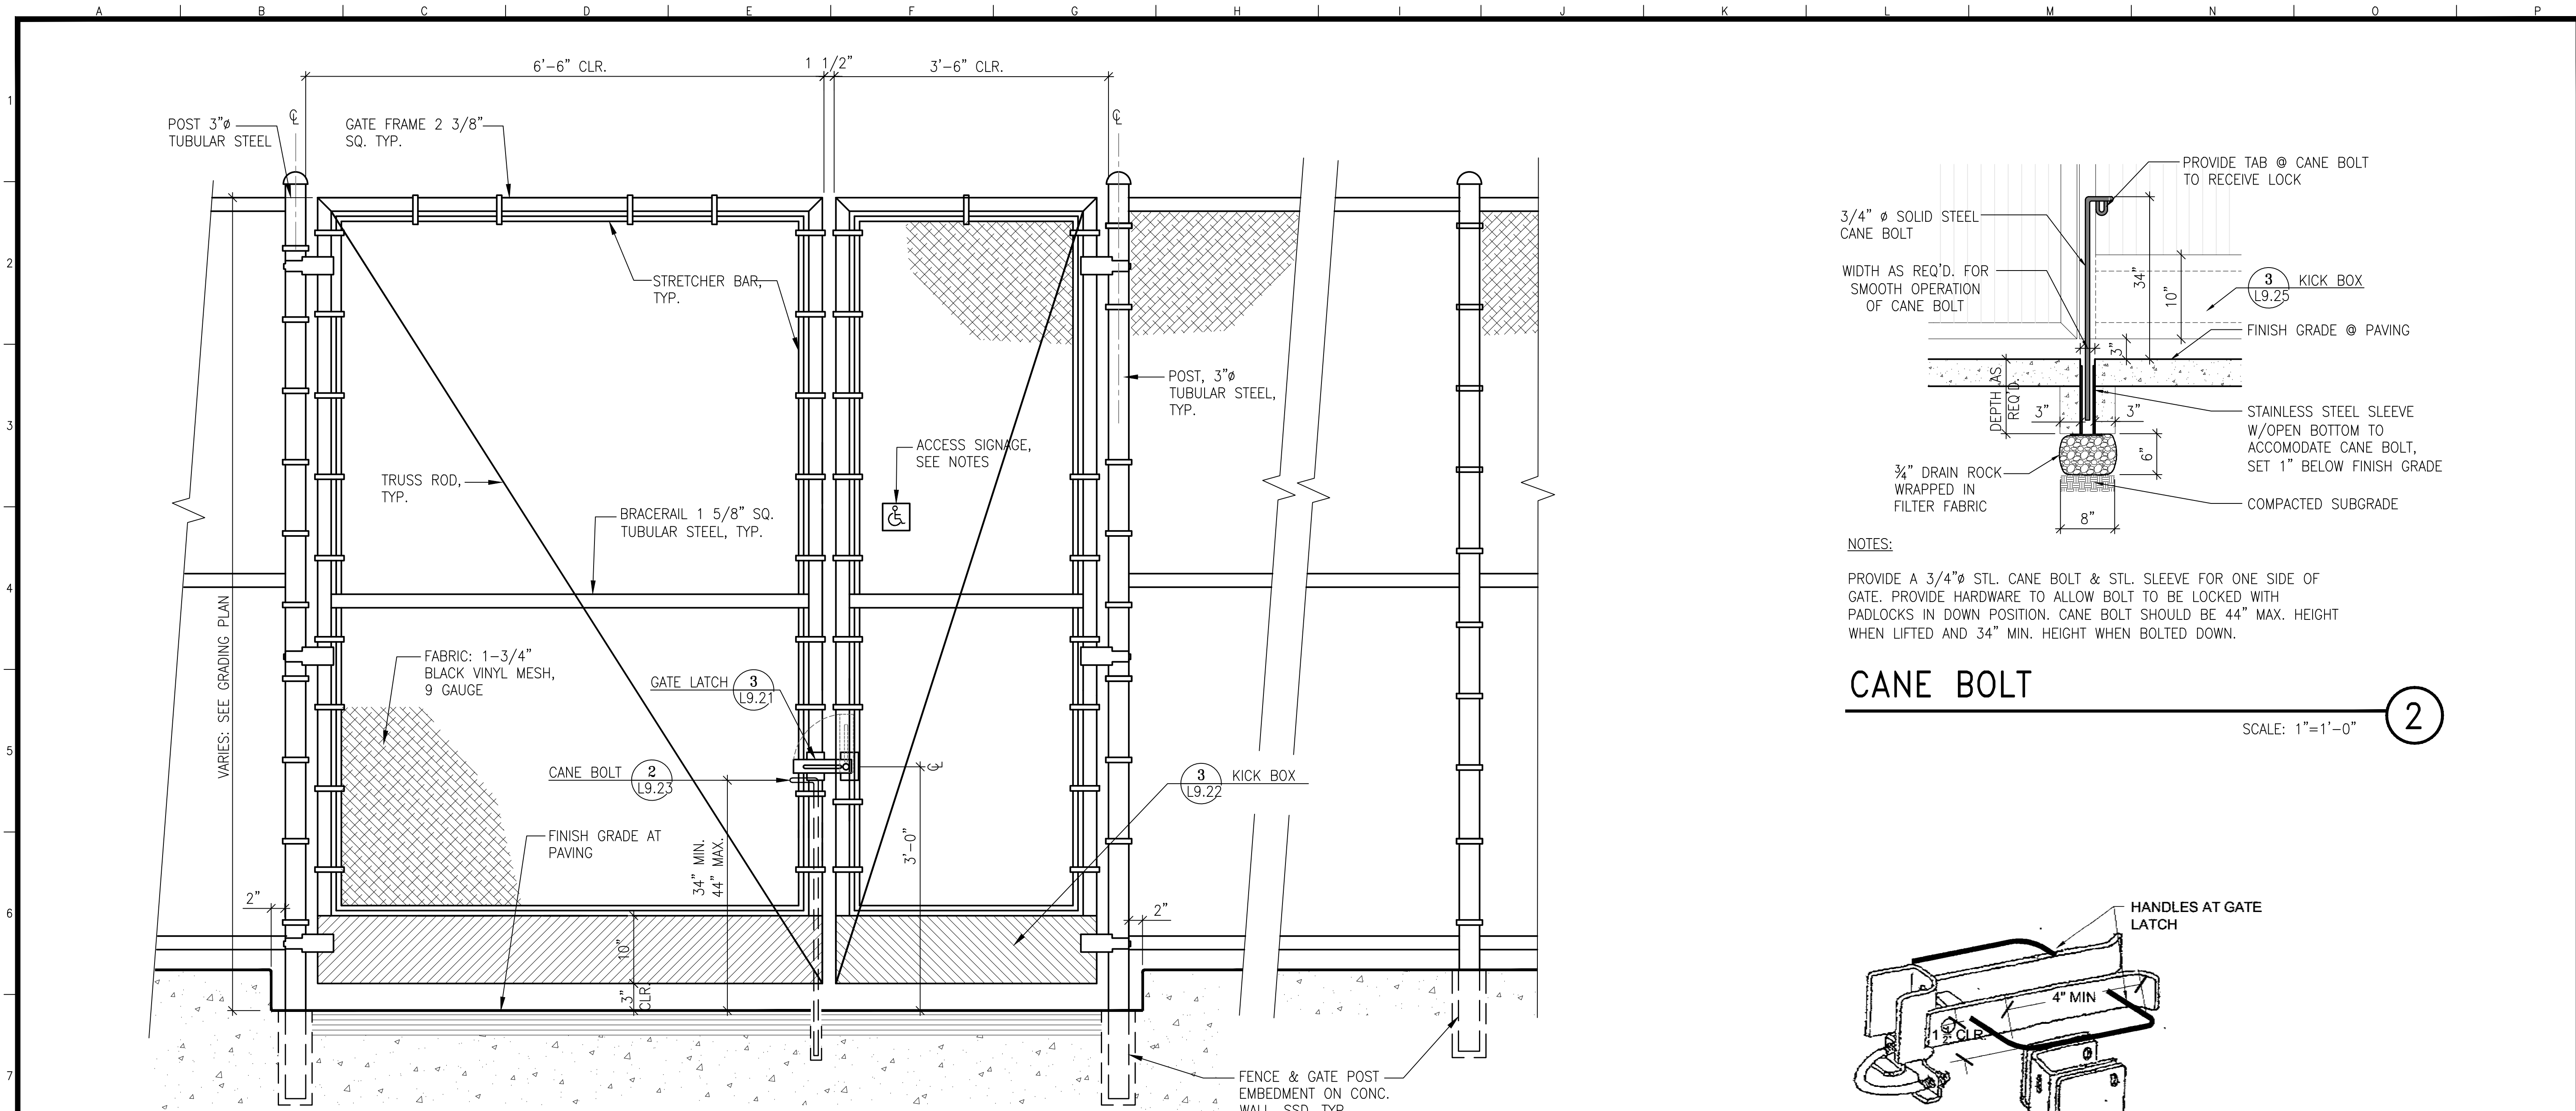


- NOTES:
1. ALL CHAIN LINK FABRIC, BLACK VINYL CLAD, ALL POSTS, RAILS, AND HARDWARE TO BE PAINTED BLACK TO MATCH FABRIC, SEE PAINT SPECS.
 2. PROVIDE SHOP DRAWINGS FOR COMPLETE ASSEMBLY.
 3. PROVIDE HOLD BACK (NOT SHOWN) FOR EACH DOUBLE LEAF.
 4. 4"x4" INTERNATIONAL SYMBOL OF ACCESSIBILITY. BOLT TO EXTERIOR FRONT OF GATE. SIGNAGE TO BE 1/4" THICK MIN. ALUMINUM. PICTOGRAMS TO CONTRASTING COLOR AGAINST BACKGROUND (COLOR TO BE DETERMINED). CONTRAST TO BE 70% MIN. BETWEEN PICTOGRAM OR TEXT AND BACKGROUND. VERIFY LOCATION W/ CITY REPRESENTATIVE BEFORE INSTALLING.
 5. KICK PLATE BOX TO BE PAINTED BLACK TO MATCH FENCE.
 6. GATE FRAME ALL SQUARE MEMBERS.

CHAIN LINK GATES AT TENNIS COURT

SCALE: 1"=1'-0"

1

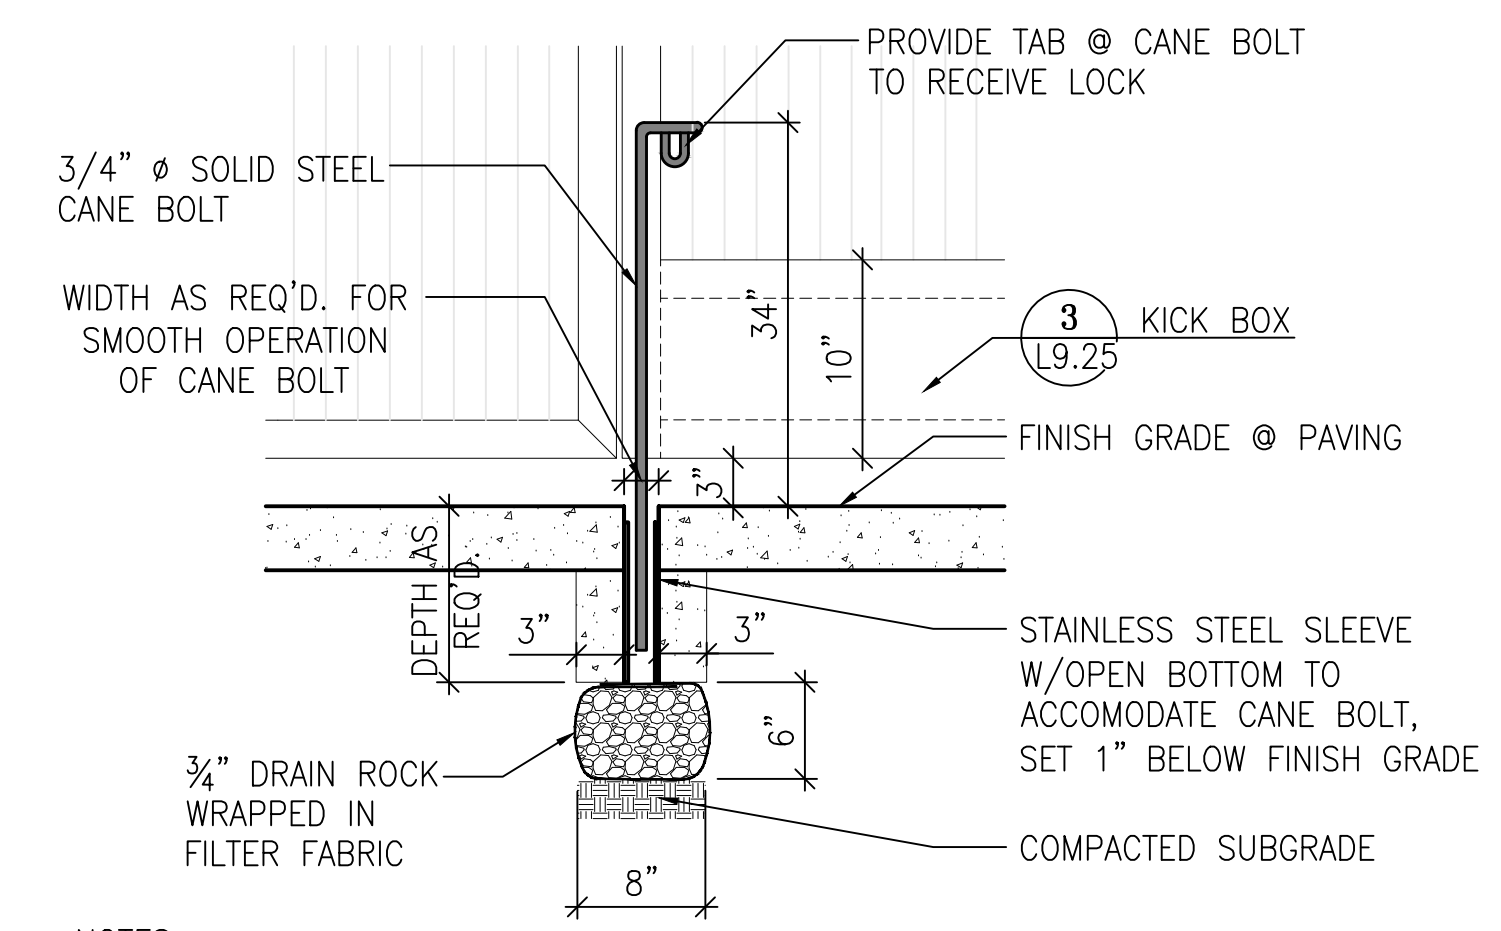


- NOTES:
- PROVIDE A 3/4"Ø STL. CANE BOLT & STL. SLEEVE FOR ONE SIDE OF GATE. PROVIDE HARDWARE TO ALLOW BOLT TO BE LOCKED WITH PADLOCKS IN DOWN POSITION. CANE BOLT SHOULD BE 44" MAX. HEIGHT WHEN LIFTED AND 34" MIN. HEIGHT WHEN BOLTED DOWN.

CANE BOLT

SCALE: 1"=1'-0"

2

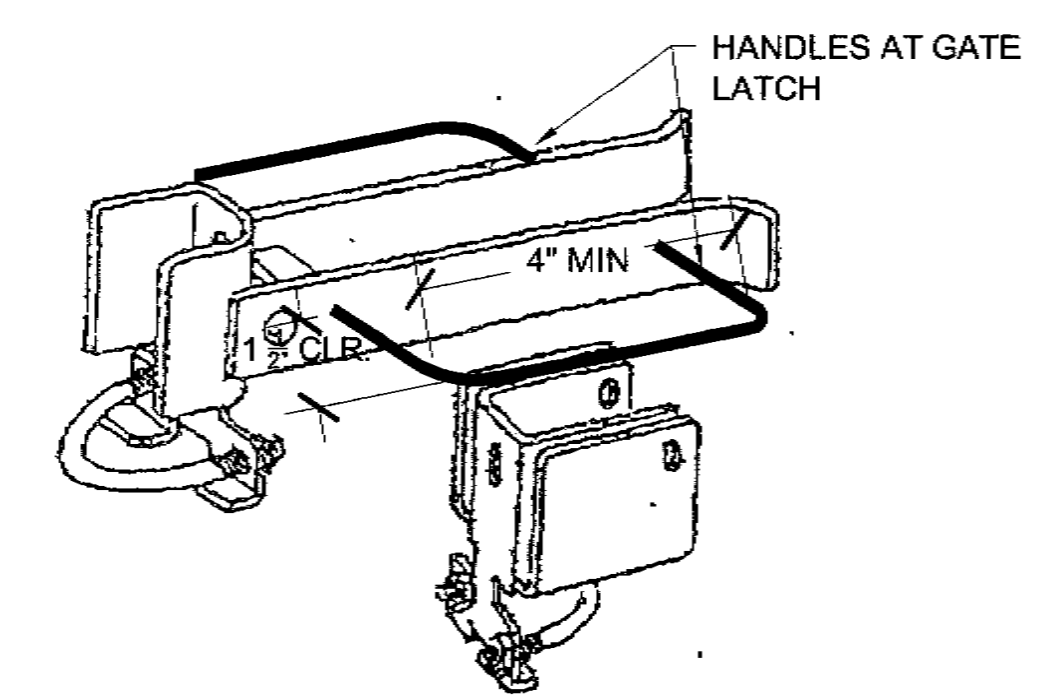

- NOTES:
1. COMMERCIAL GRADE FULCRUM GATE LATCH - "STRONG ARM LATCH" AS AVAILABLE FROM THOLL FENCE, INC. (775) 358-8680
 2. HANDLES AT GATE LATCH: 1" SQUARE GALVANIZED STEEL HANDLES
 3. WELD HANDLES ON BOTH SIDES AS SHOWN, MOUNT LEVEL ON GATE.
 4. LATCH HANDLES MEASURED FROM INSIDE EDGE.


GATE LATCH

SCALE: N.T.S.

3

NO.	DATE	DESCRIPTION	BY	APP.
TABLE OF REVISIONS				
THIS DRAWING WAS LAST MODIFIED: 08/06/13 15:29, BY: gmeil				

REFERENCE INFORMATION & FILE NO. OF SURVEYS

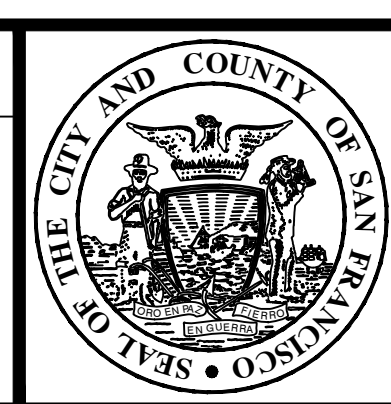

Building Design & Construction
 DEPARTMENT OF PUBLIC WORKS
 CITY AND COUNTY OF SAN FRANCISCO



DESIGNED: DATE: LH/DF 08/2013
 DRAWN: DATE: EB/GM 08/2013
 CHECKED: DATE:


APPROVED: SECTION MANAGER DATE: DEPUTY BUREAU MANAGER DATE: BUREAU MANAGER DATE:

SCALE: AS SHOWN SHEET OF SHEETS OF


MISSION DOLORES PARK
 REHABILITATION PROJECT
 CONSTRUCTION DETAILS

JOB ORDER NO. 3073V
 DRAWING NO. L9.26
 FILE NO.
 REV. NO.

Drawing Path: V:\3073V_Mission_Dolores_Park\2_Design\Working_Drawings\ELA\Details\CONSTRUCTION\PAVERS.dwg
 Plot Time: Tue, 06 Aug 2013 15:33:36pm
 Model Units: Inches
 Measurement Units are English

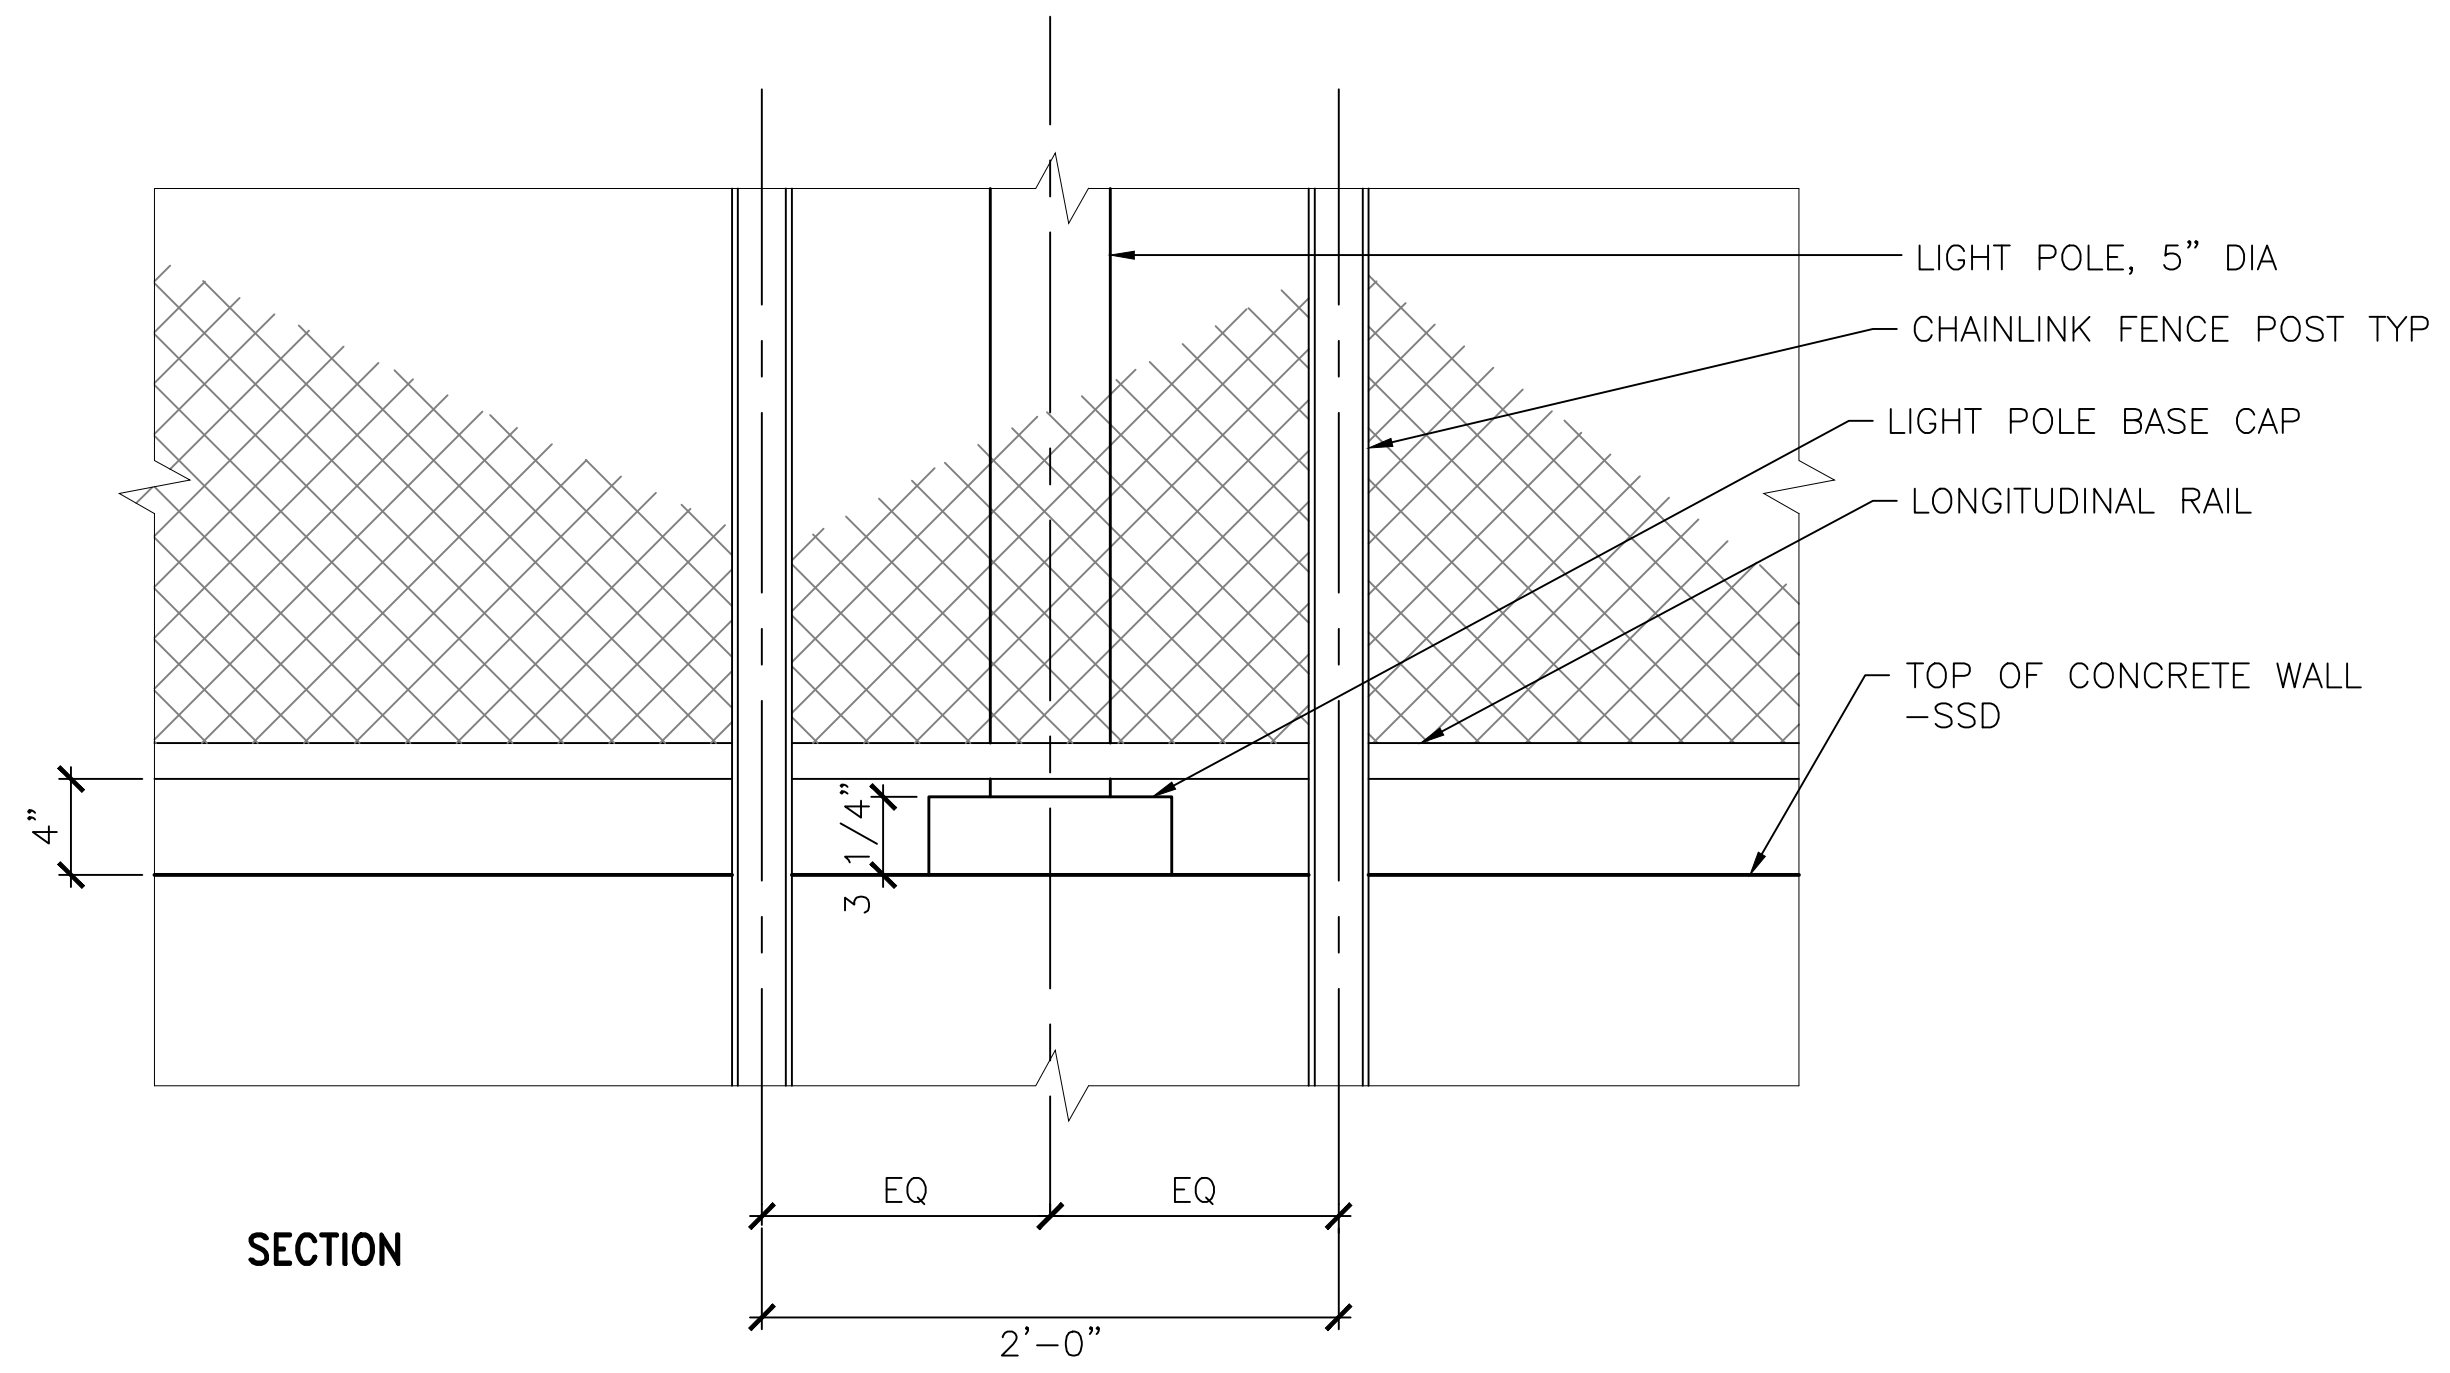

SECTION

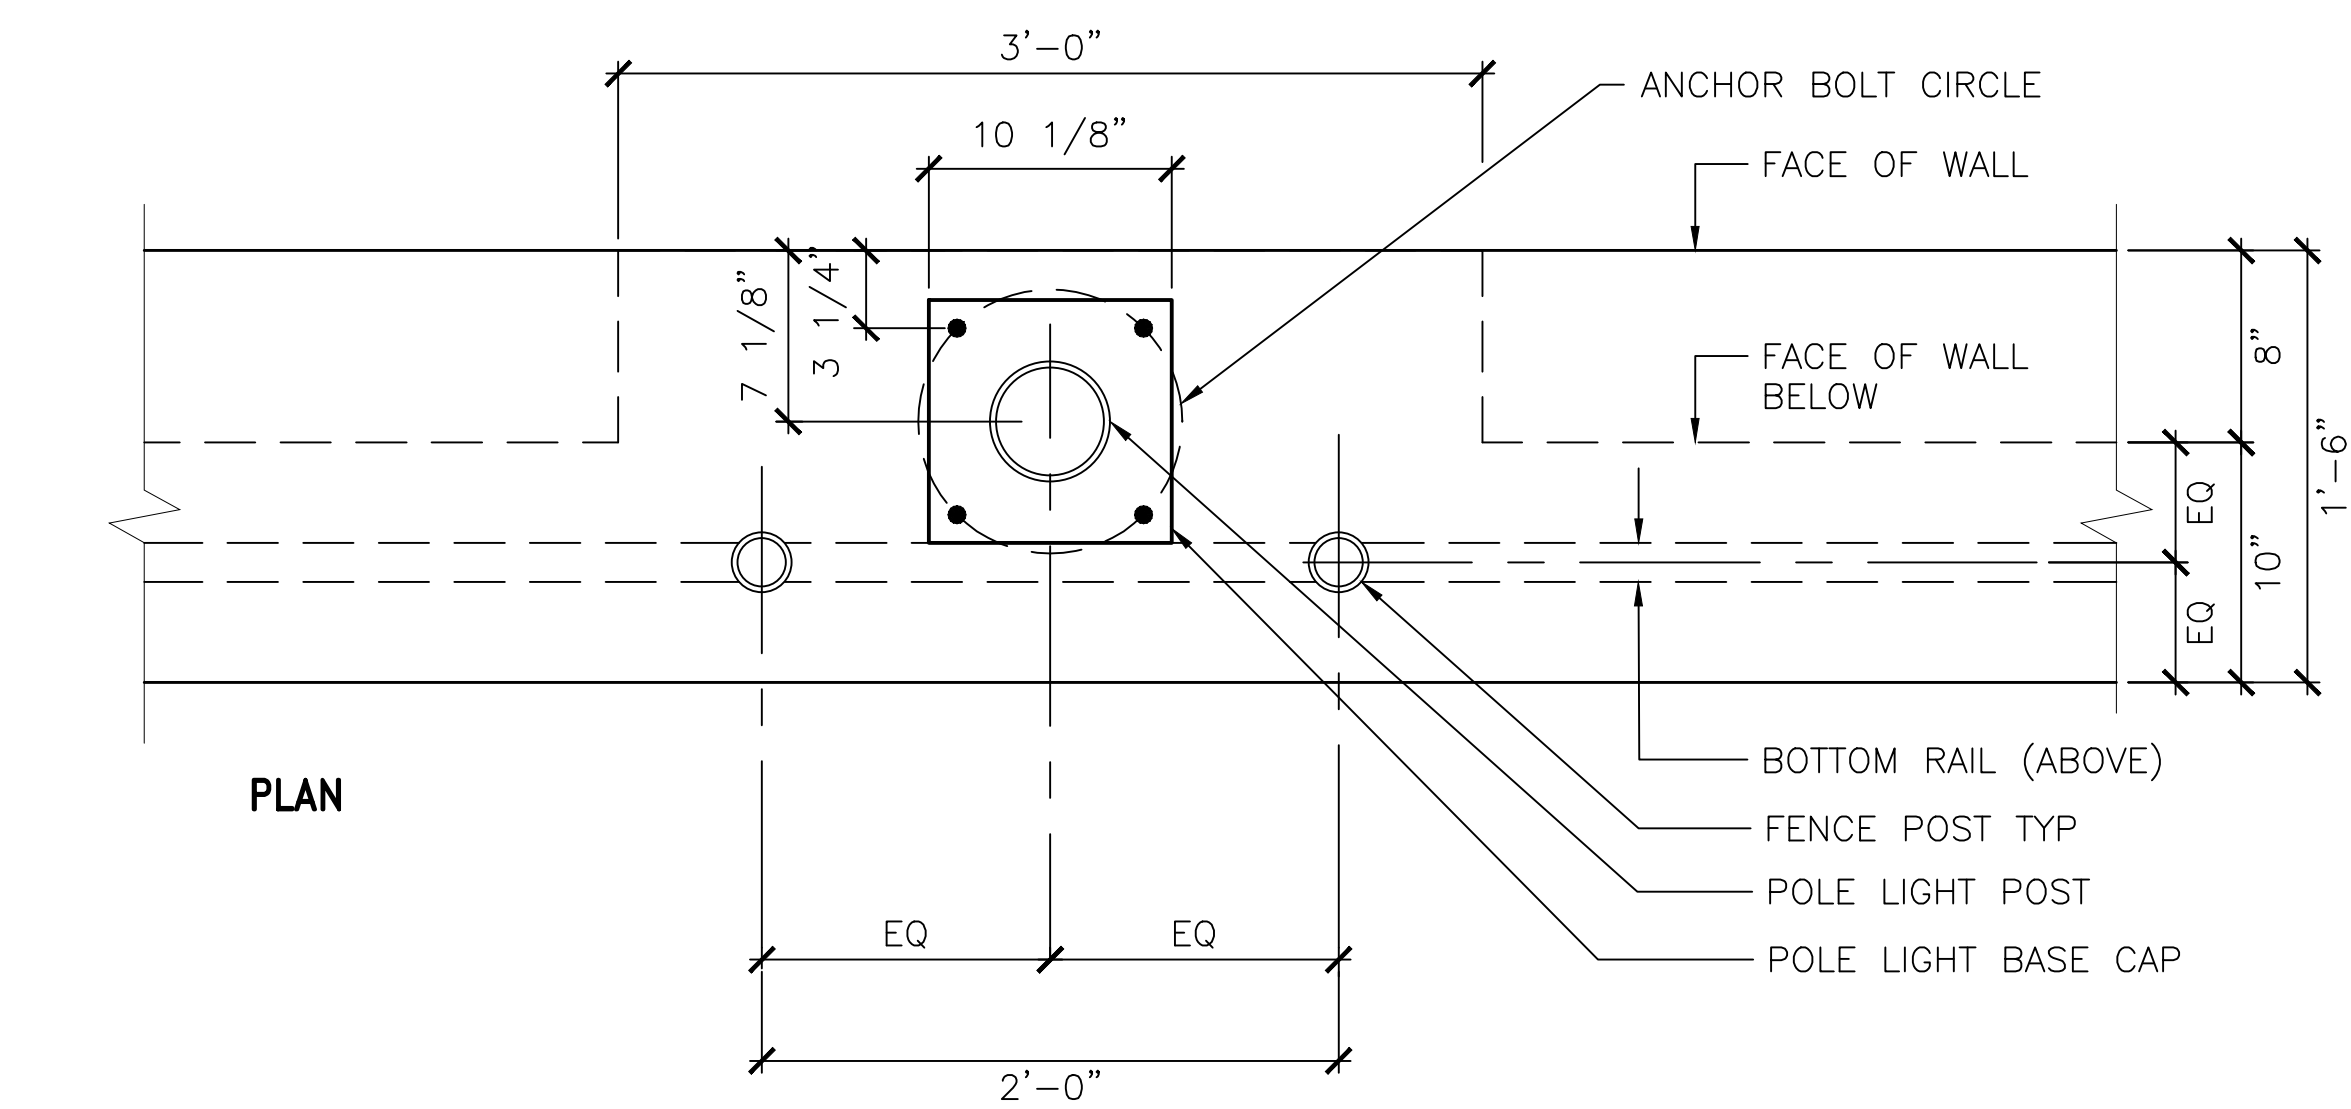


PLAN

LIGHT POST FOOTING ON STRUCTURAL WALL

SCALE: 1 1/2"=1'-0"

1

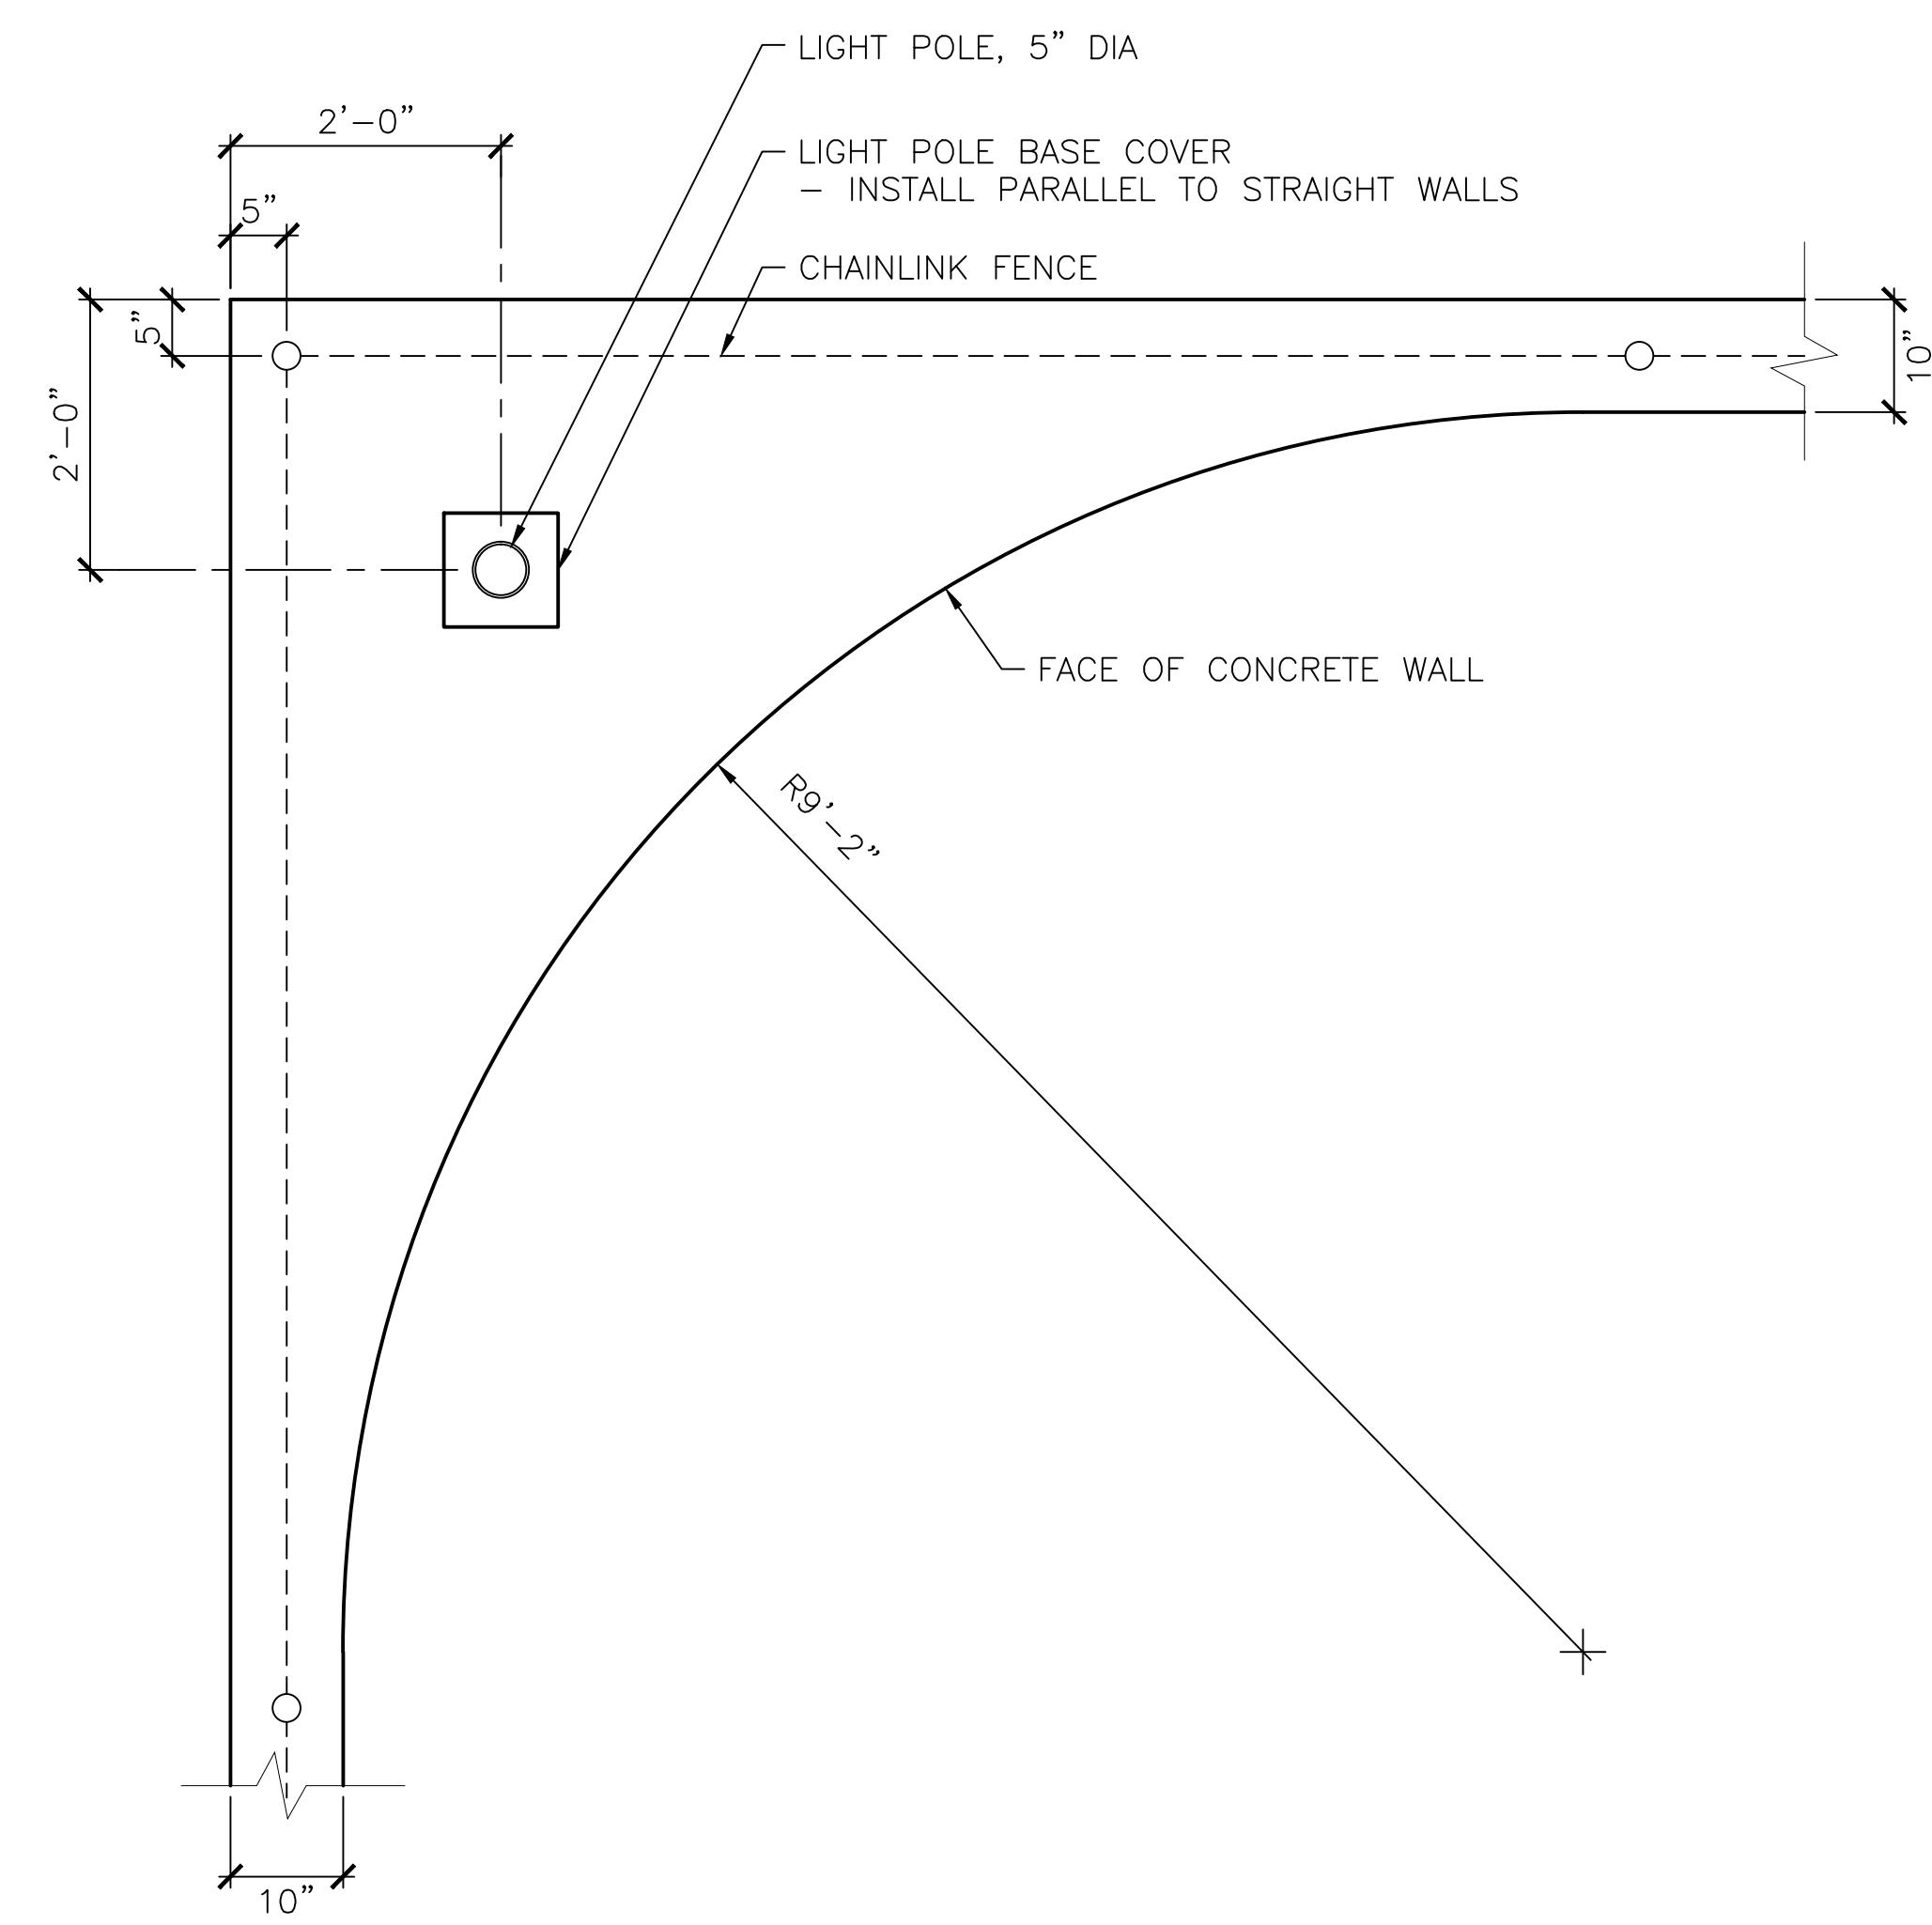

LIGHT POST FOOTING AT MULTI-SPORT COURT CORNER

SCALE: 3/4"=1'-0"

2

NO.	DATE	DESCRIPTION	BY	APP.
TABLE OF REVISIONS				
THIS DRAWING WAS LAST MODIFIED: 08/06/13 15:29, BY: gmeil				

REFERENCE INFORMATION & FILE NO. OF SURVEYS



Building Design & Construction
 DEPARTMENT OF PUBLIC WORKS
 CITY AND COUNTY OF SAN FRANCISCO



DESIGNED: DATE: LH/DF 08/2013
 DRAWN: DATE: EB/GM 08/2013
 CHECKED: DATE:


APPROVED
 SECTION MANAGER DATE:
 DEPUTY BUREAU MANAGER DATE:
 BUREAU MANAGER DATE:

SCALE:
 AS SHOWN
 SHEET OF SHEETS
 OF

MISSION DOLORES PARK
 REHABILITATION PROJECT
 CONSTRUCTION DETAILS

JOB ORDER NO. 3073V
 DRAWING NO. L9.27
 FILE NO.
 REV. NO.

Drawing Path: V:\3073V_Mission_Dolores_Park\2_Design_Working_Drawings\EIA\Sheets\3073V_L9.0-9.35_CONST_DET\3073V_L9.27.dwg
 Plot Time: Tue, 06 Aug 2013 15:33:36pm
 Model Units: Inches
 Measurement Units are English
 V:\3073V_Mission_Dolores_Park\2_Design_Working_Drawings\EIA\Details\CONSTRUCTION\PAVERS.dwg
 V:\3073V_Mission_Dolores_Park\2_Design_Working_Drawings\EIA\Details\CONSTRUCTION\DOC_PAVERS.dwg
 V:\3073V_Mission_Dolores_Park\2_Design_Working_Drawings\EIA\Details\CONSTRUCTION\TURF_STABILIZATION.dwg
 V:\3073V_Mission_Dolores_Park\2_Design_Working_Drawings\EIA\Details\CONSTRUCTION\Concrete retaining Wall.dwg

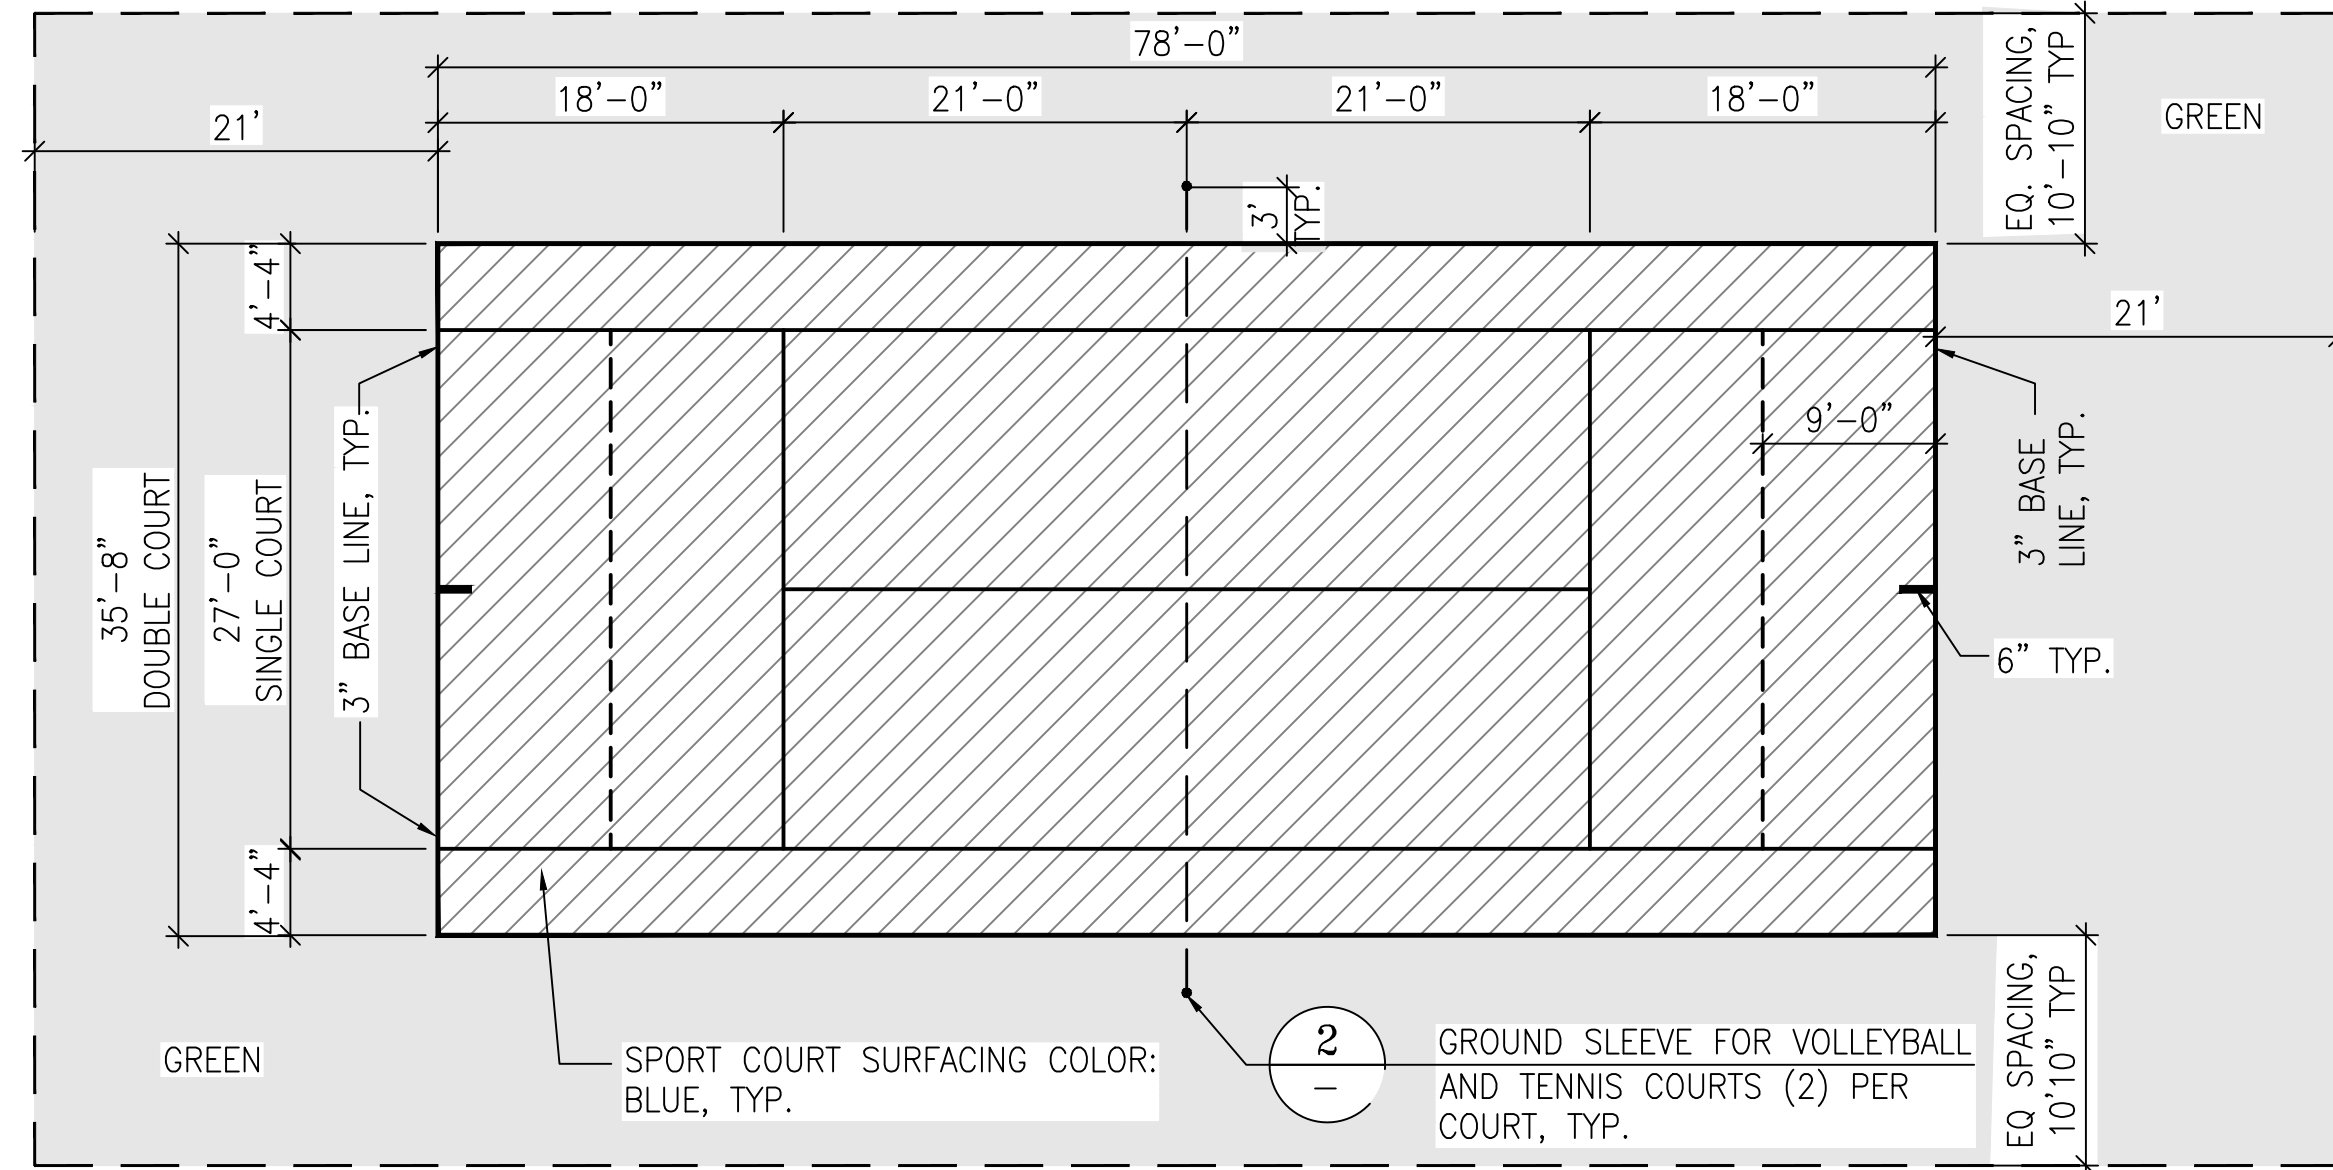


- NOTES:
1. ALL MEASUREMENTS ARE TO OUTSIDE OF LINES, EXCEPT THE CENTER SERVICE LINE WHICH IS EQUALLY DIVIDED.
 2. BASE LINES SHALL BE 3" WIDE. ALL OTHER LINES SHALL BE 2" WIDE.
 3. ALL LINES SHALL BE PAINTED WHITE.
 4. THE FIELD COLOR, OUTSIDE OF THE COURT SHALL BE GREEN.

TENNIS COURT LAYOUT

SCALE: 1"=10'-0"


1

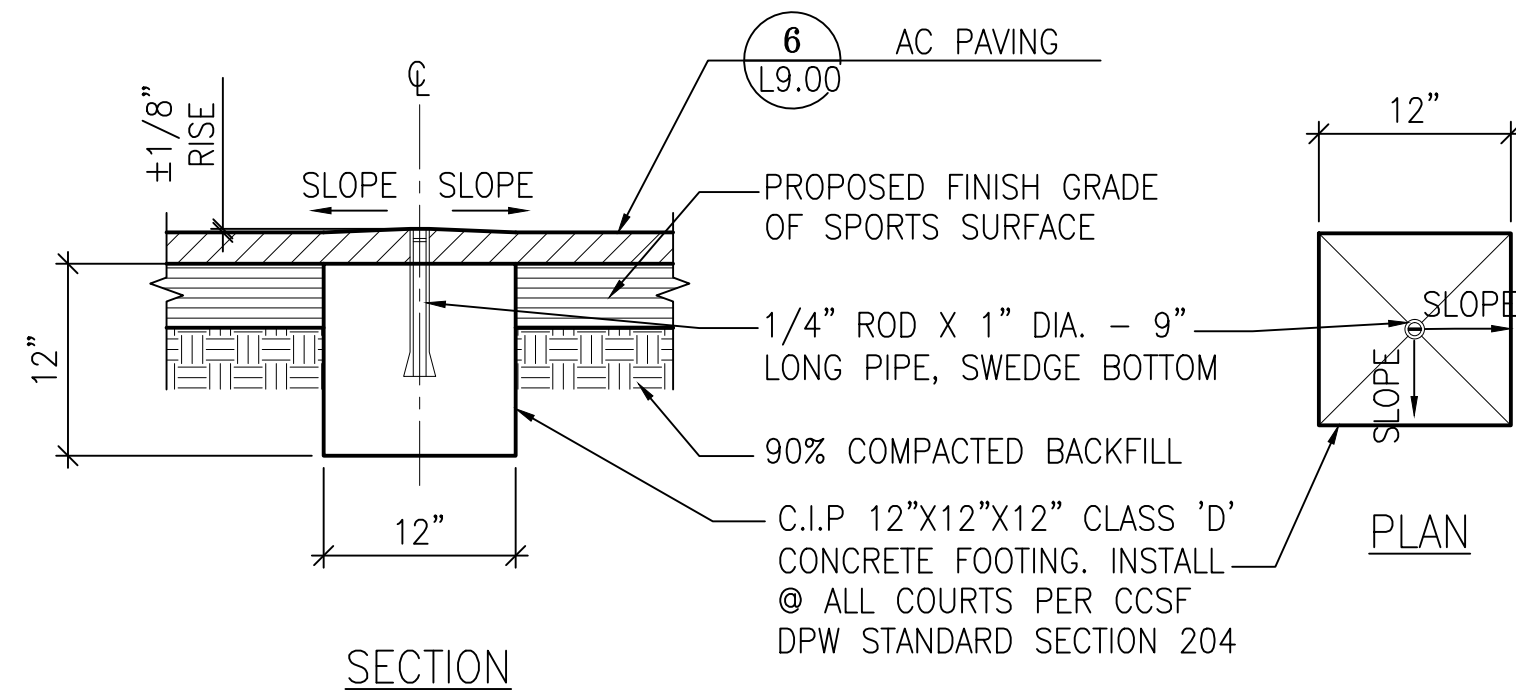

TENNIS NET CENTER STRAP ANCHOR

SCALE: 1"=1'-0"


3

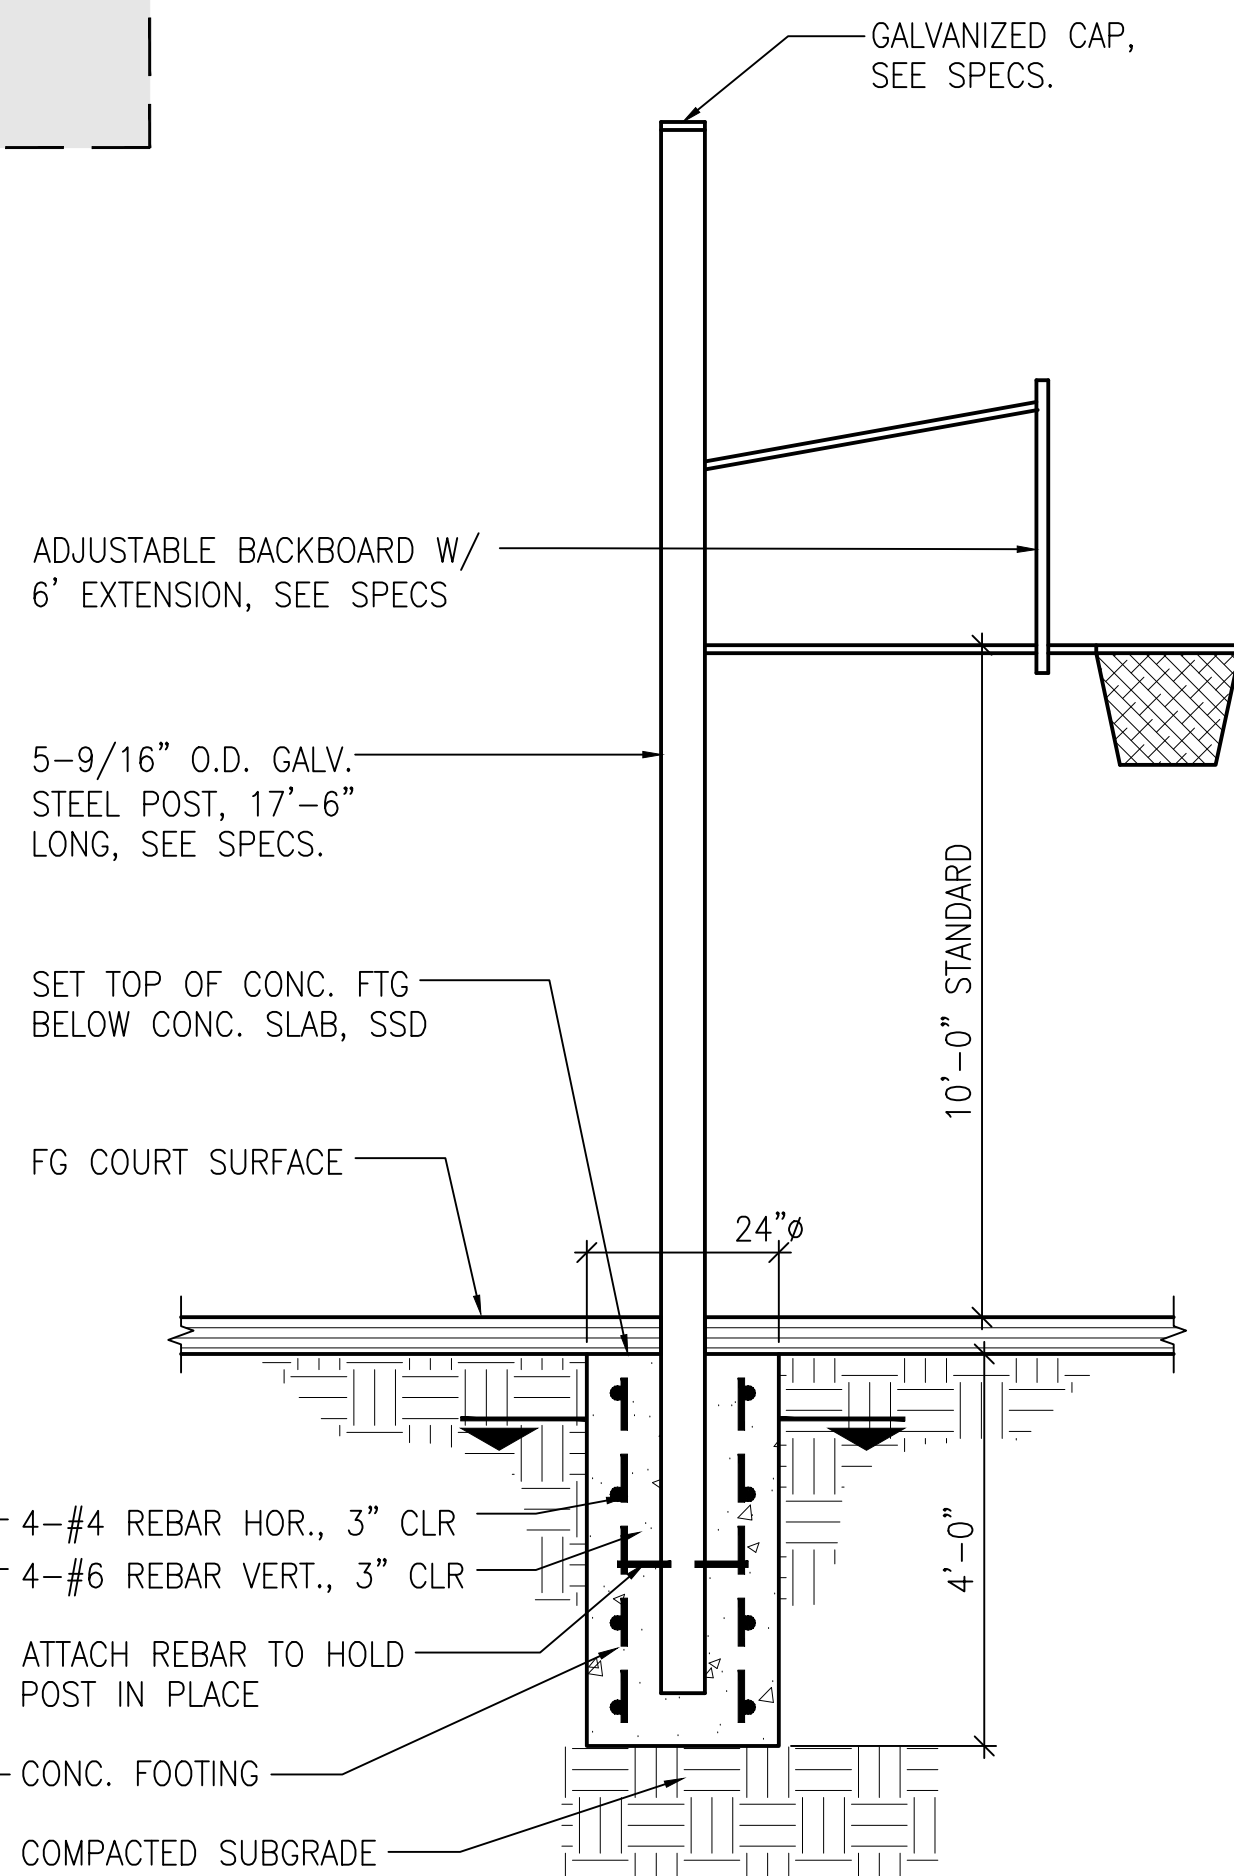

BASKETBALL BACKBOARD

SCALE: 1/2"=1'-0"

4

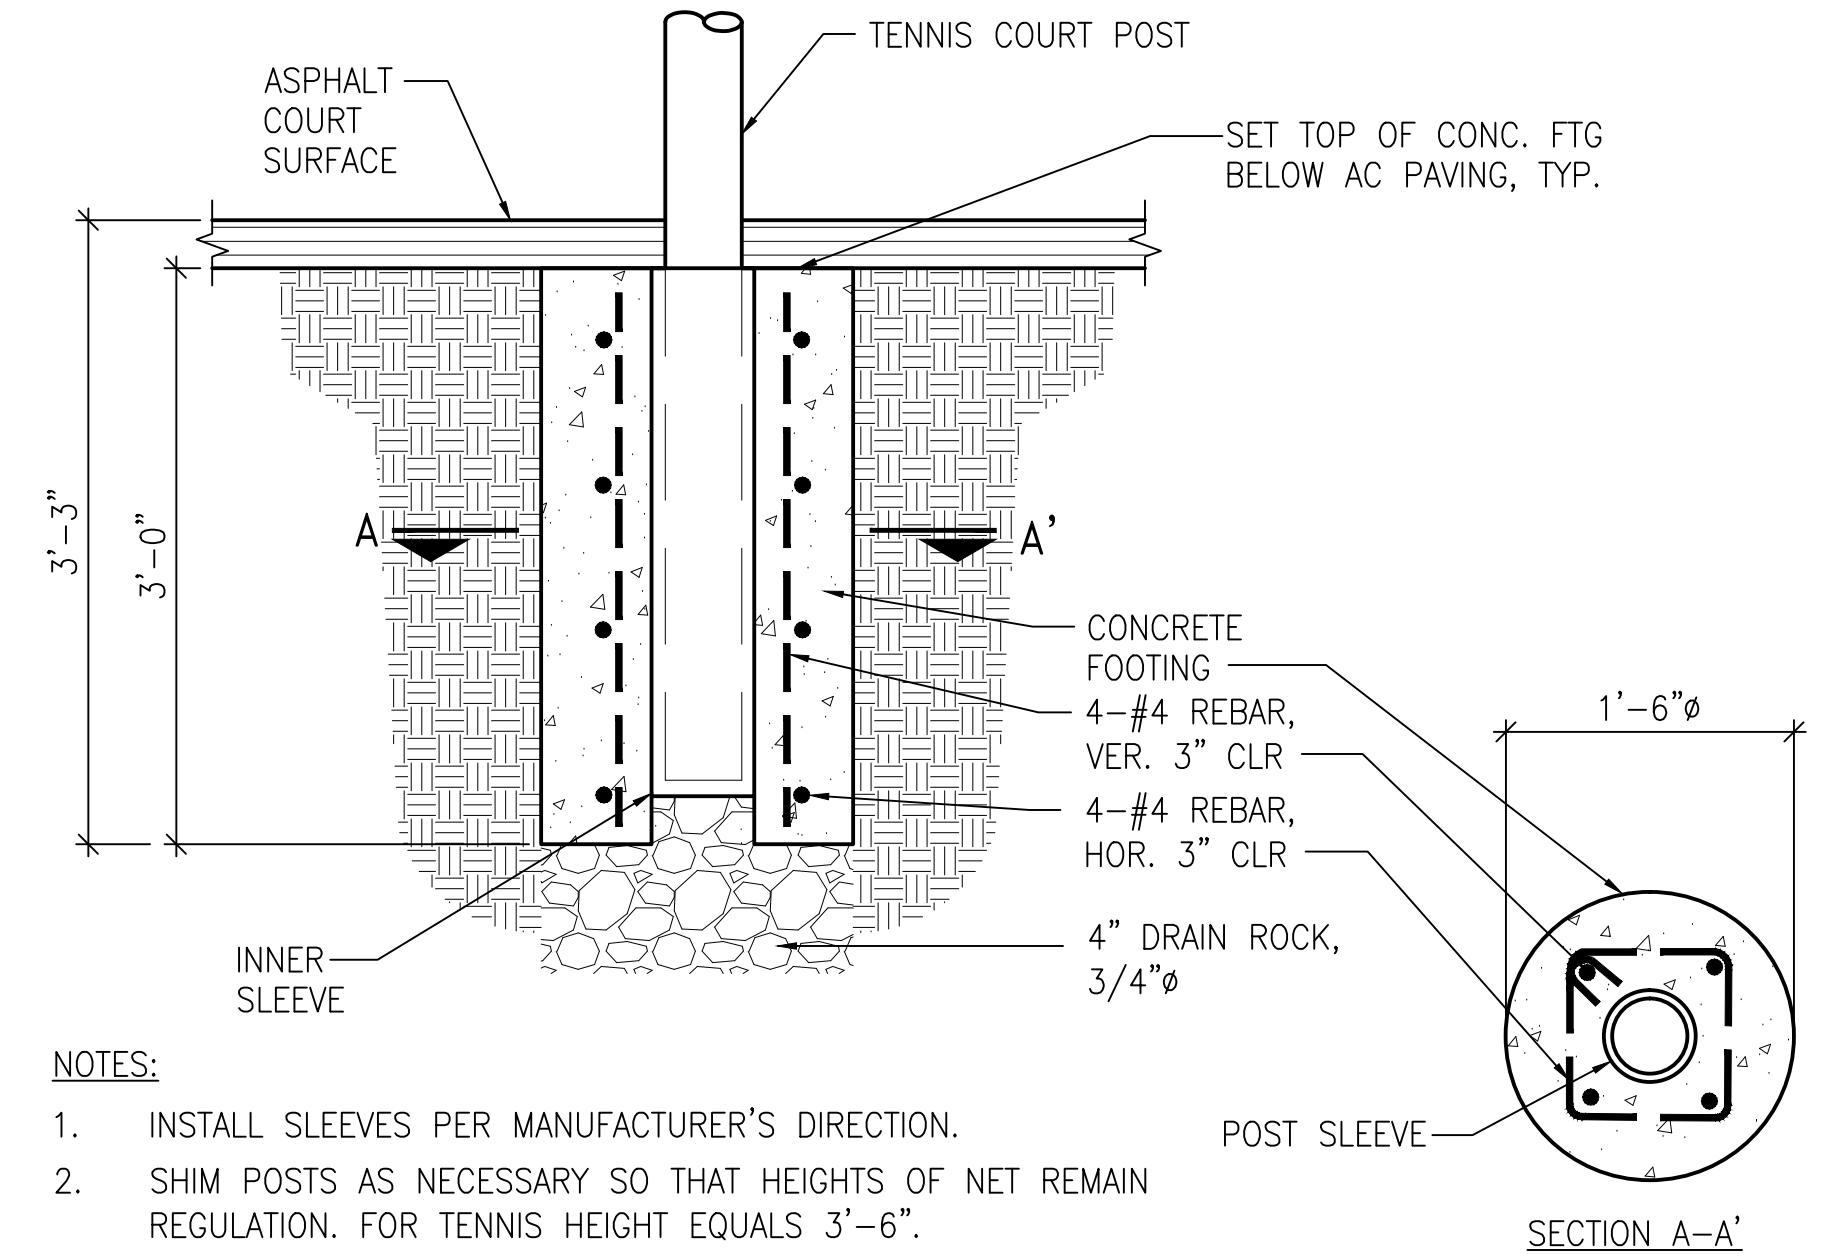


- NOTES:
1. INSTALL SLEEVES PER MANUFACTURER'S DIRECTION.
 2. SHIM POSTS AS NECESSARY SO THAT HEIGHTS OF NET REMAIN REGULATION. FOR TENNIS HEIGHT EQUALS 3'-6".
 3. CONCRETE FOOTING, NEOPRENE CAP TO REMAIN FLUSH WITH ADJACENT ASPHALT SURFACE.

GROUND SLEEVE FOR TENNIS NET POSTS

SCALE: 1"=1'-0"

2

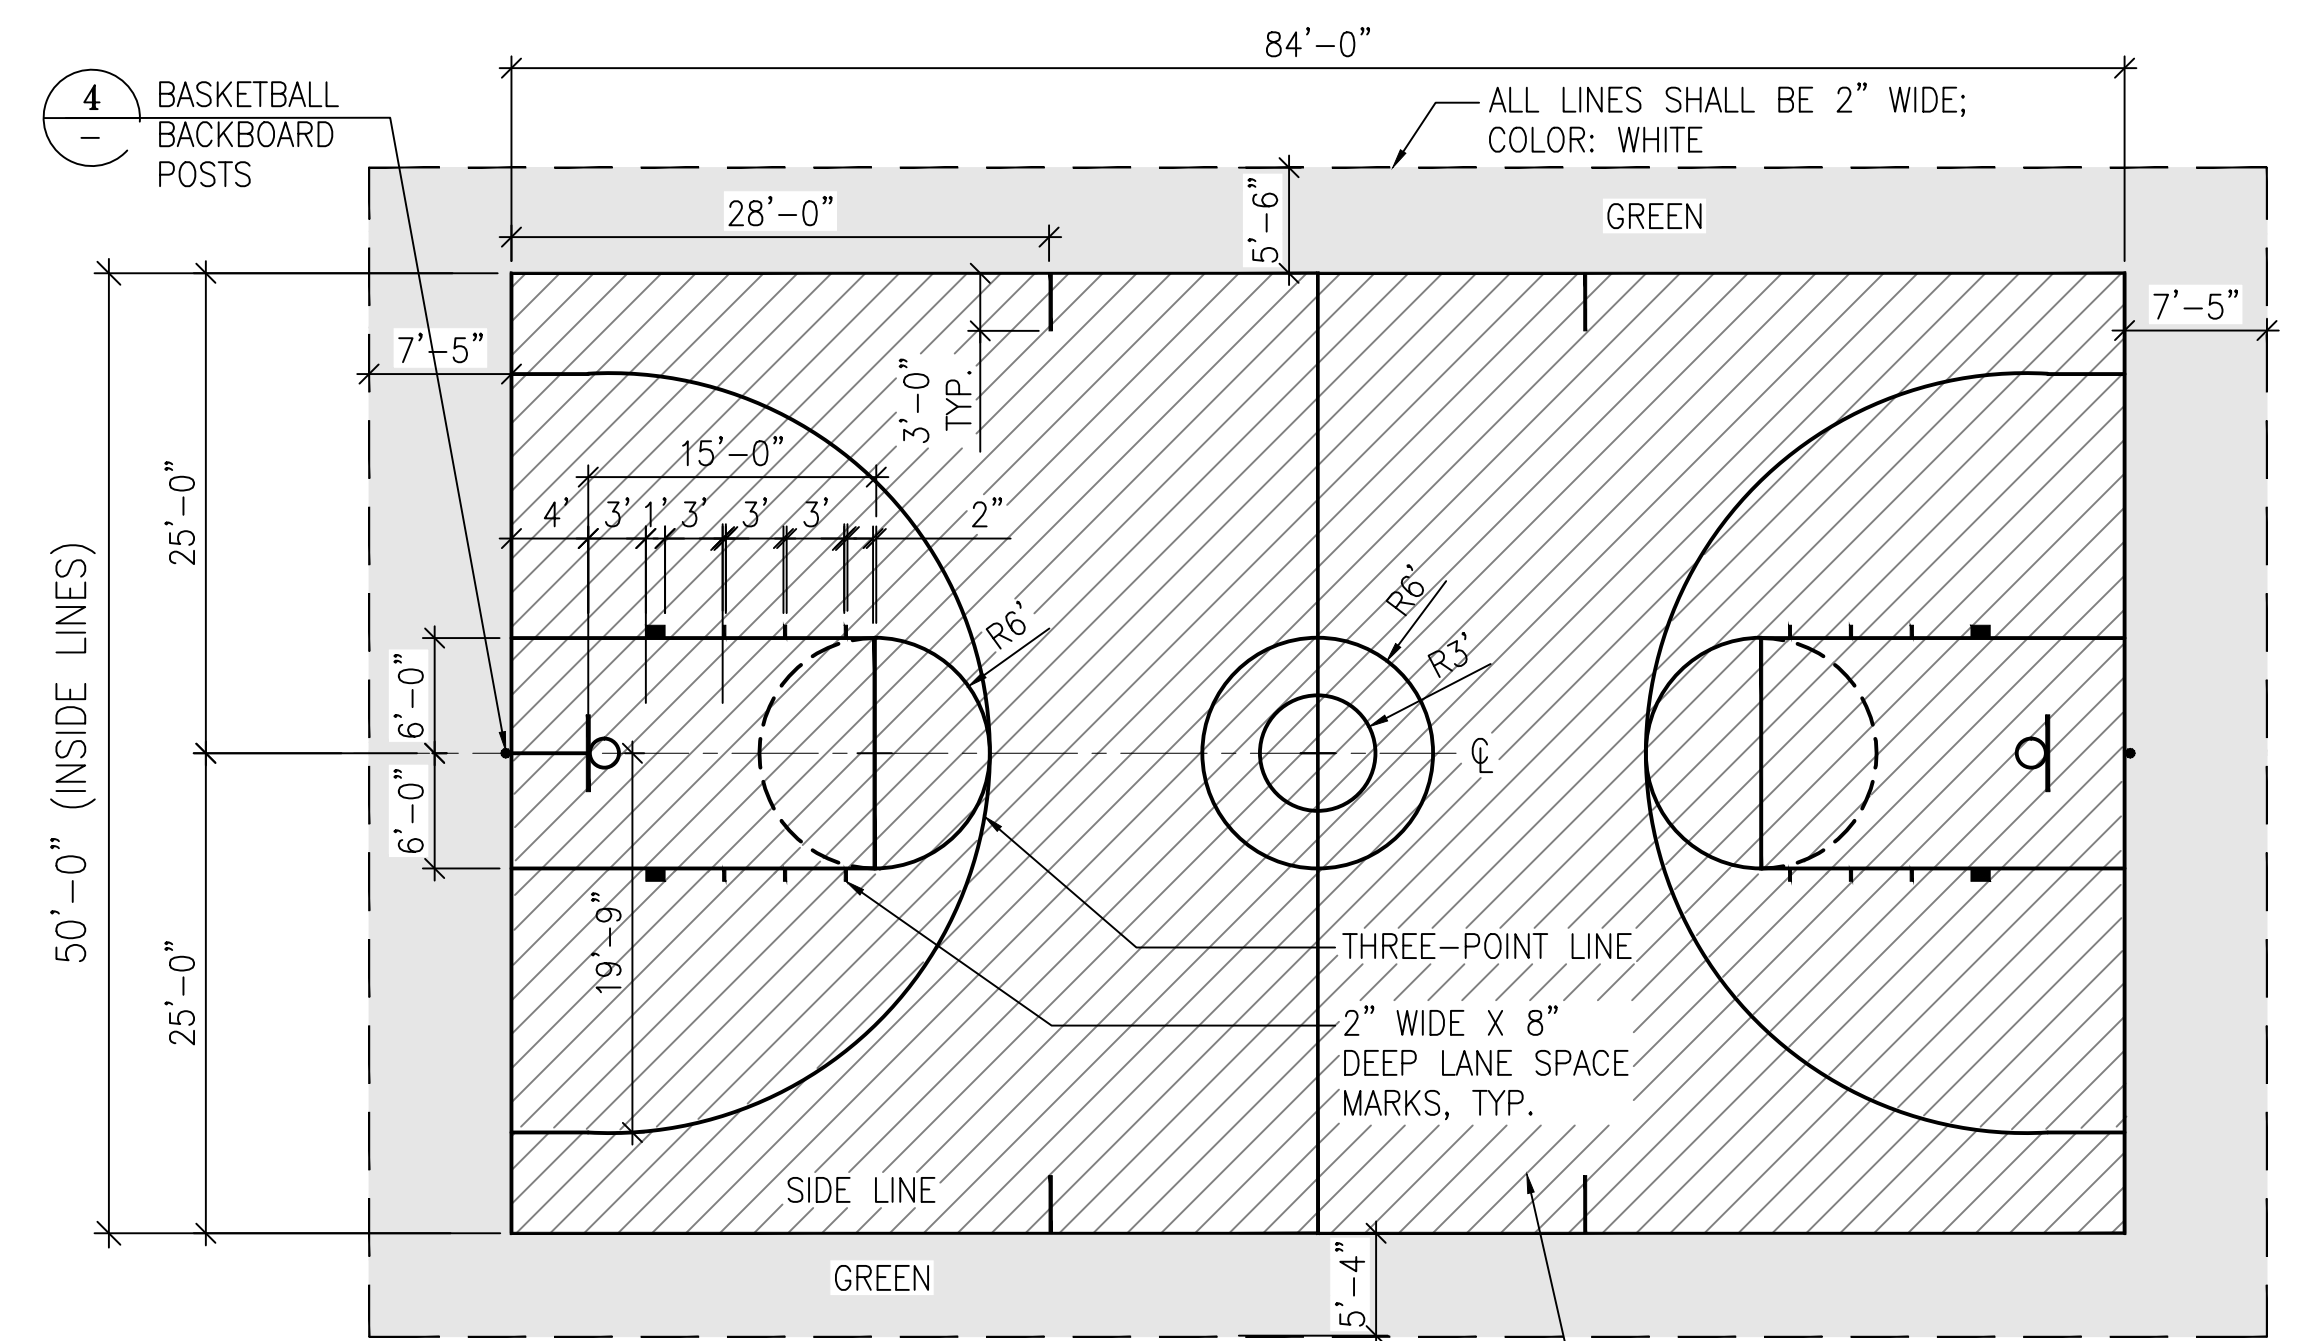

- NOTES:
1. ALL MEASUREMENTS ARE TO OUTSIDE OF LINES, EXCEPT THE CENTER SERVICE LINE WHICH IS EQUALLY DIVIDED.
 2. ALL OTHER LINES SHALL BE 2" WIDE, AND PAINTED WHITE.
 3. THE FIELD COLOR, OUTSIDE OF THE COURT, SHALL BE GREEN.

BASKETBALL COURT LAYOUT

SCALE: 1"=10'-0"

5

NO.	DATE	DESCRIPTION	BY	APP.
TABLE OF REVISIONS				
THIS DRAWING WAS LAST MODIFIED: 08/06/13 15:29, BY: gmeil				

REFERENCE INFORMATION & FILE NO. OF SURVEYS



Building Design & Construction
 DEPARTMENT OF PUBLIC WORKS
 CITY AND COUNTY OF SAN FRANCISCO





DESIGNED: LH/DF	DATE: 08/2013
DRAWN: EB/GM	DATE: 08/2013
CHECKED:	DATE:

APPROVED	
SECTION MANAGER	DATE:
DEPUTY BUREAU MANAGER	DATE:
BUREAU MANAGER	DATE:

SCALE: AS SHOWN
SHEET OF SHEETS OF


MISSION DOLORES PARK	JOB ORDER NO. 3073V
REHABILITATION PROJECT	DRAWING NO. L9.28
CONSTRUCTION DETAILS	FILE NO.
	REV. NO.

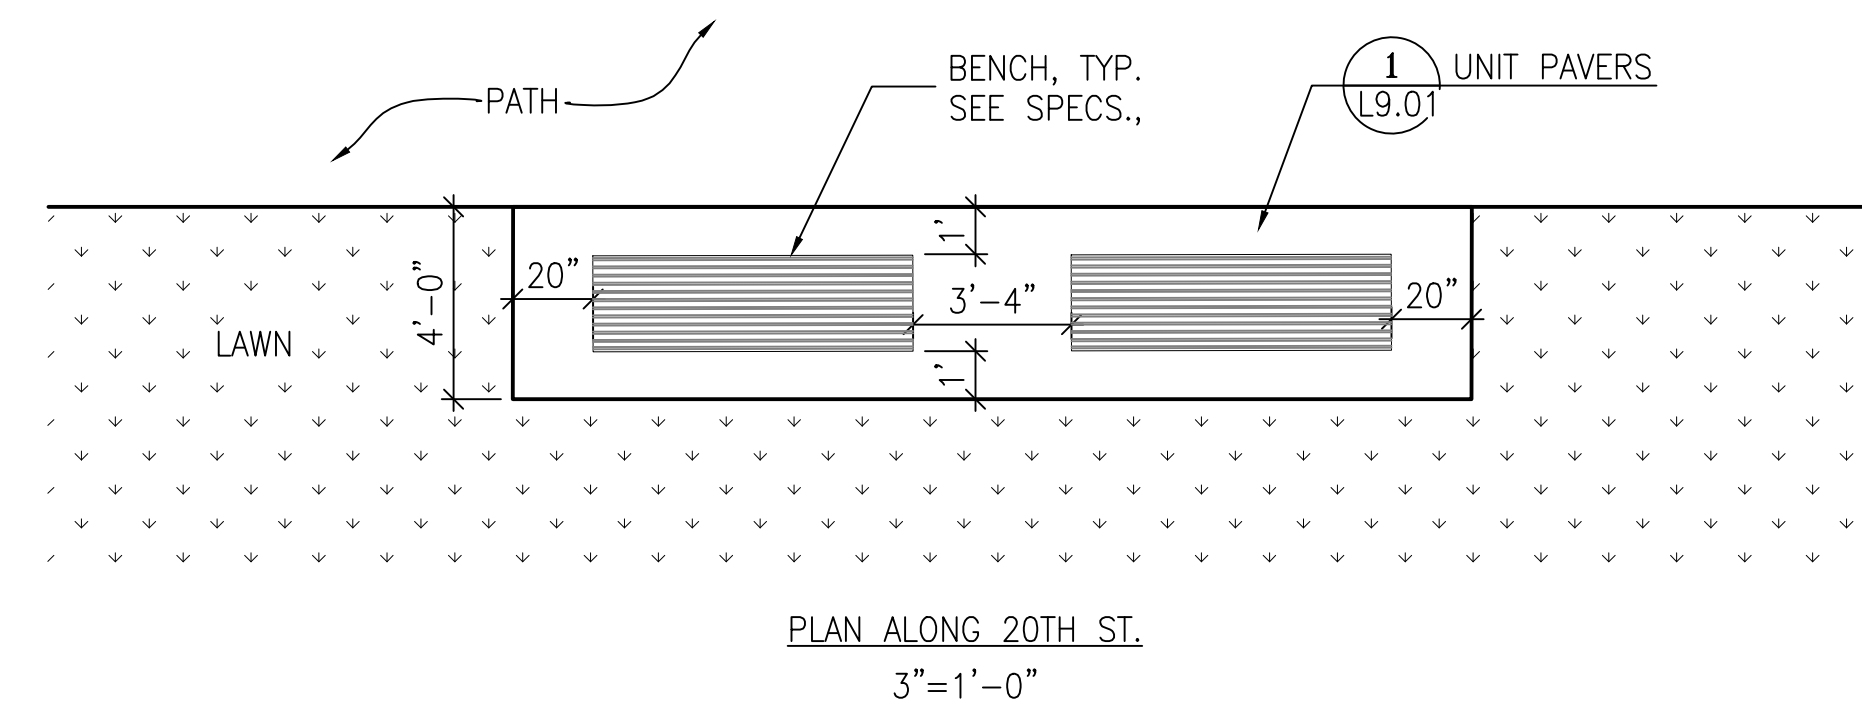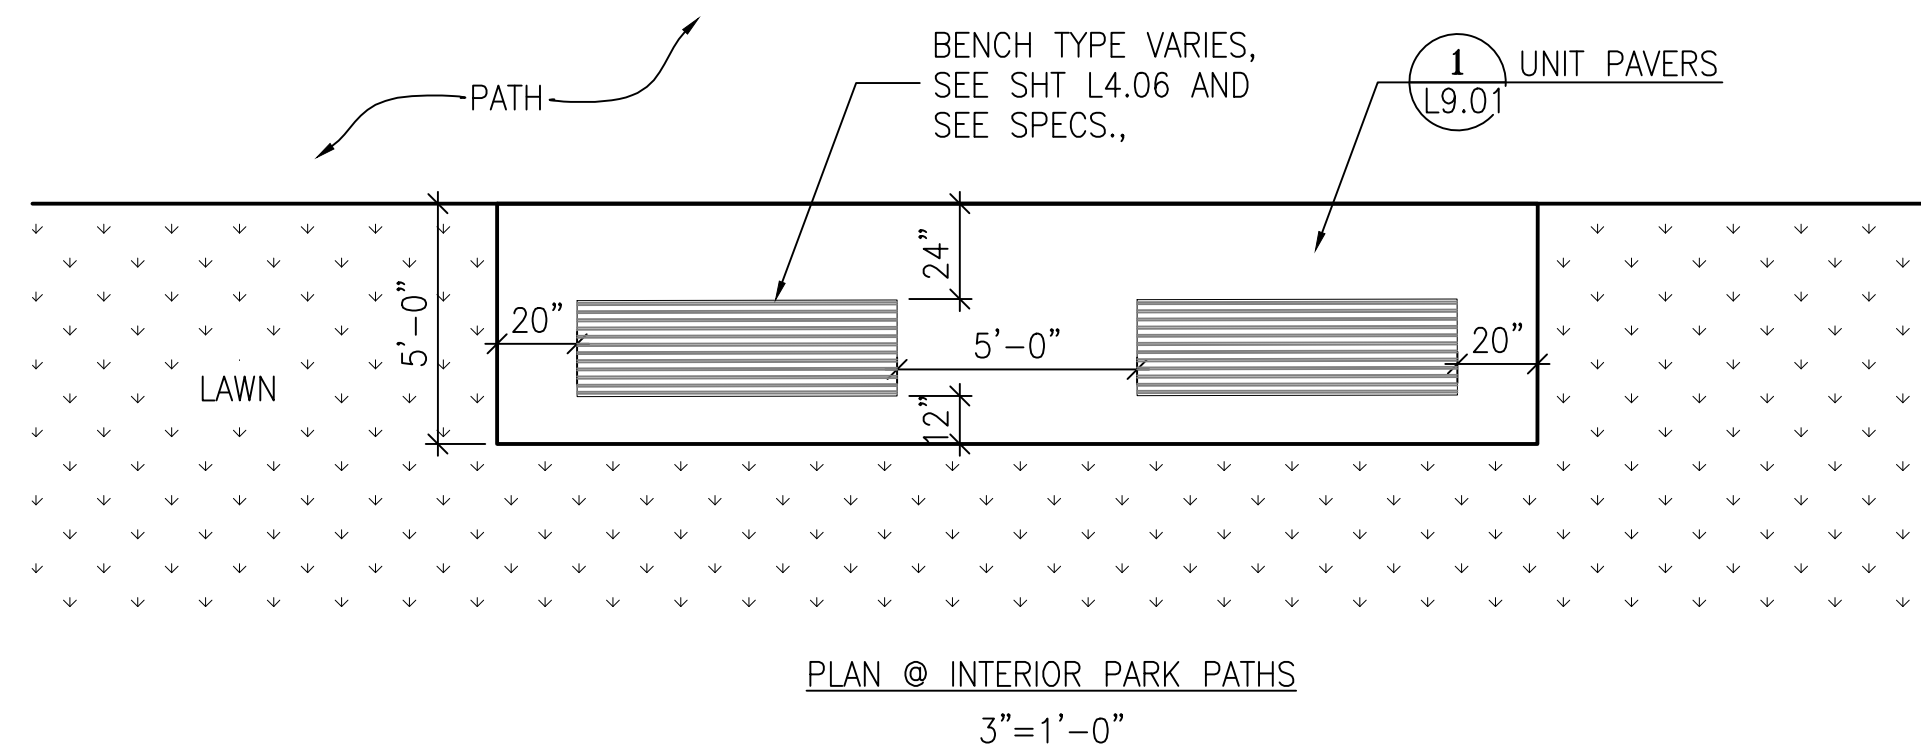

BENCH LAYOUT

SCALE: 1"=1'-0"


1

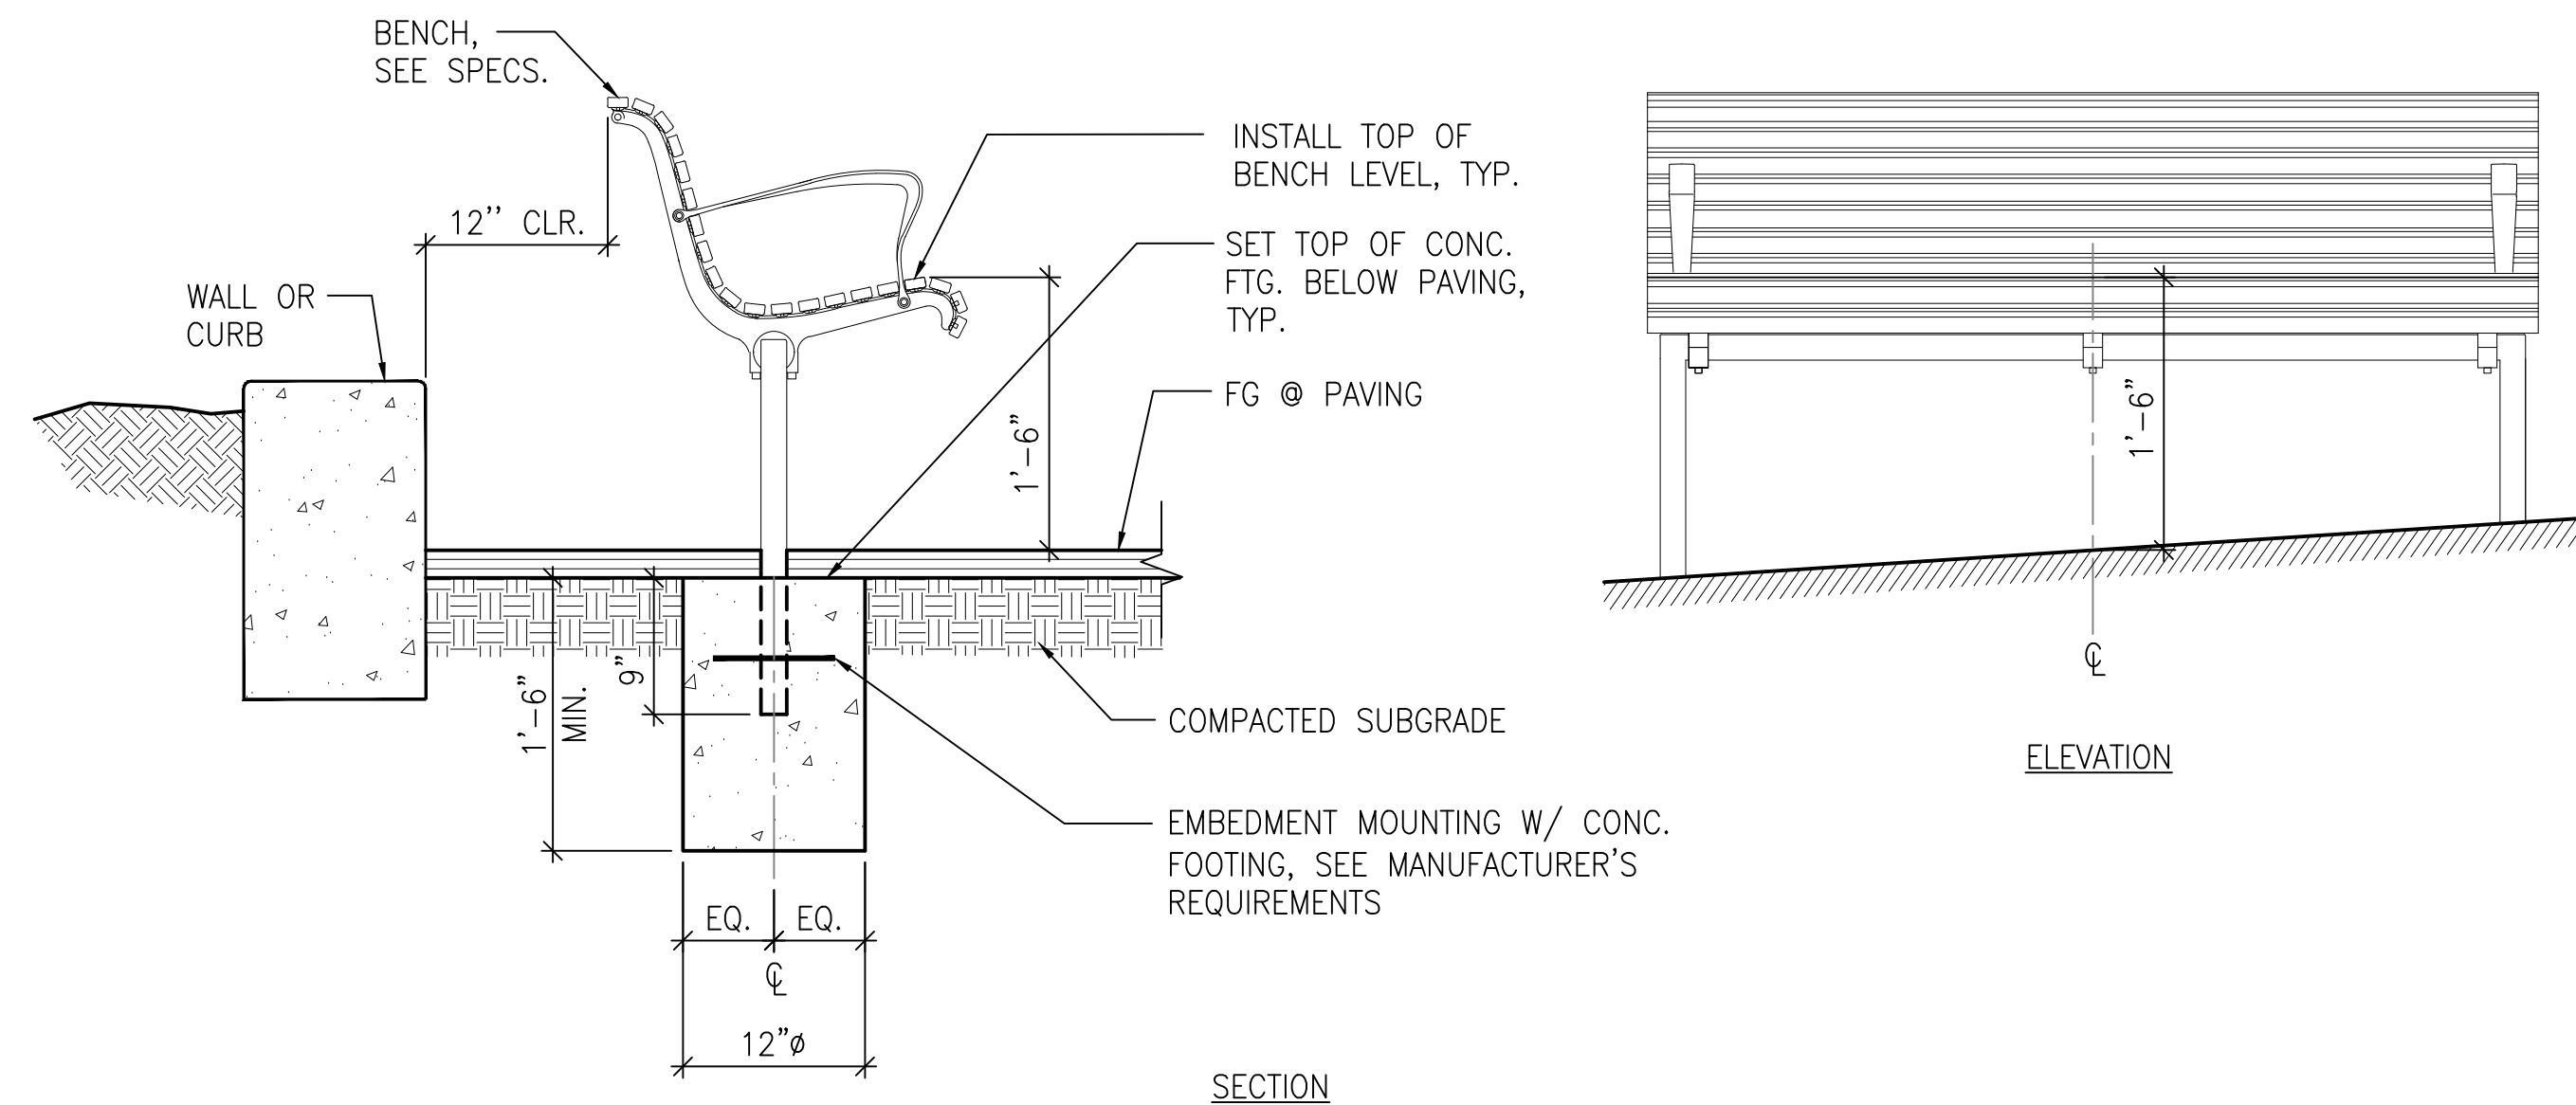

BENCH FOOTING


SCALE: 1"=1'-0"

2

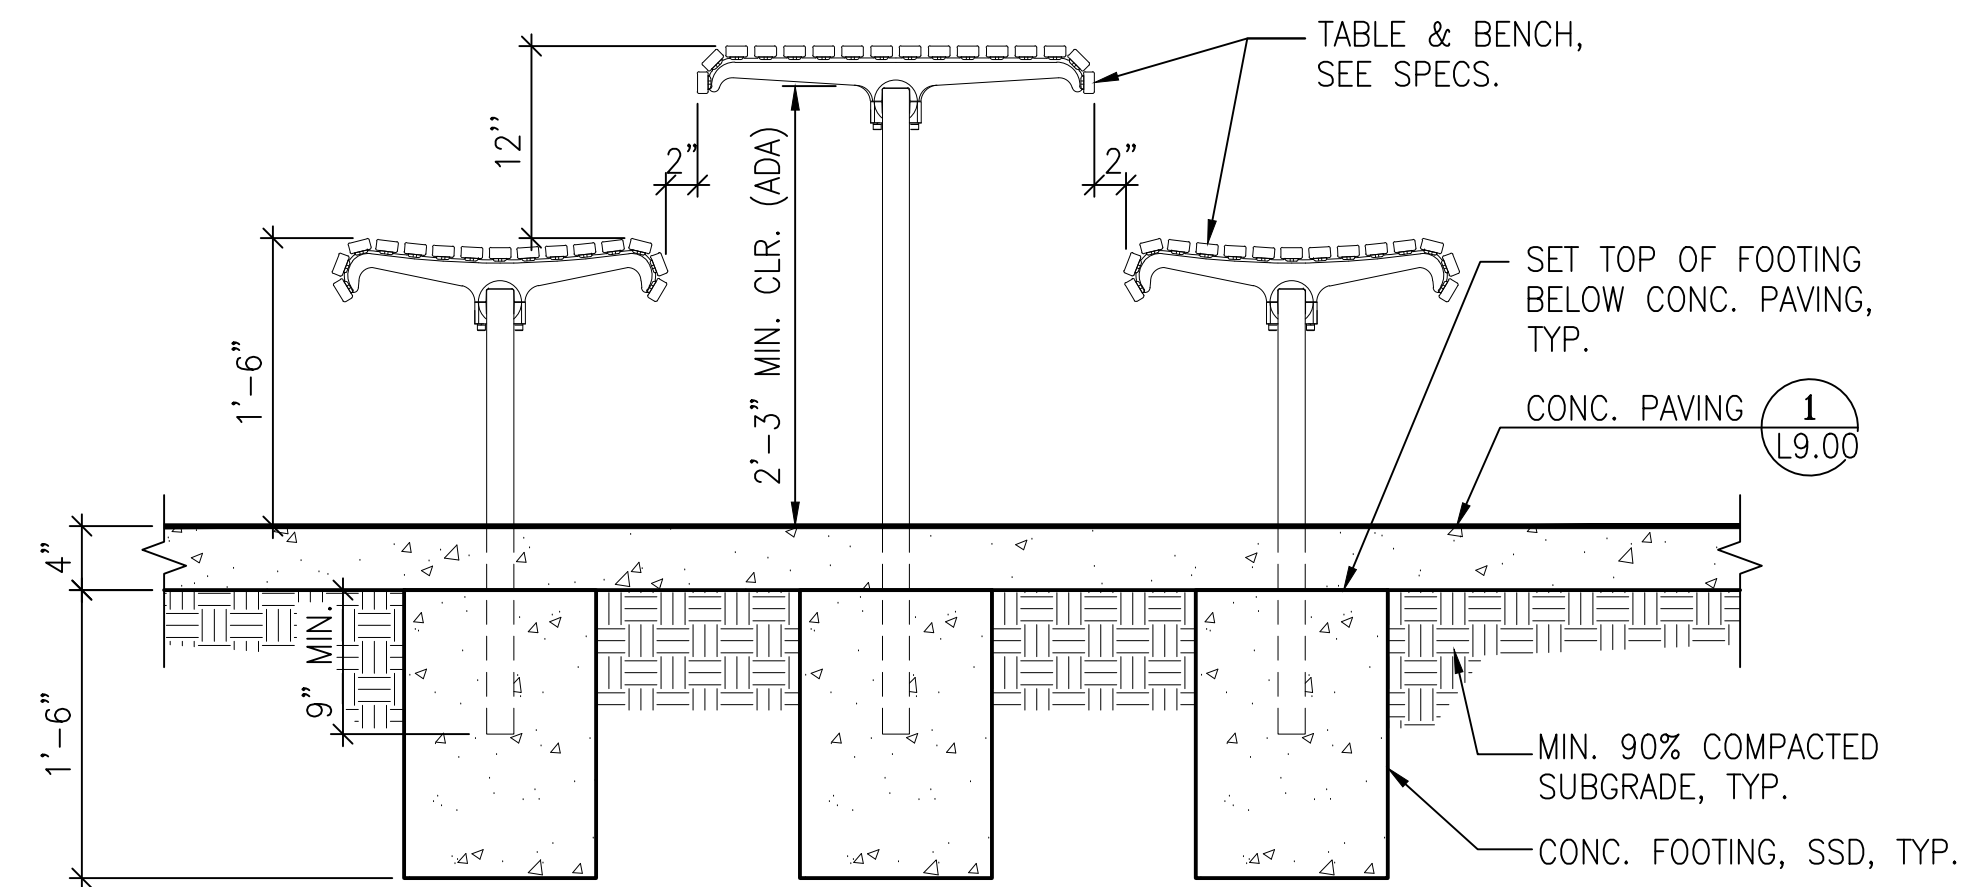

SCALE: 1"=1'-0"

3

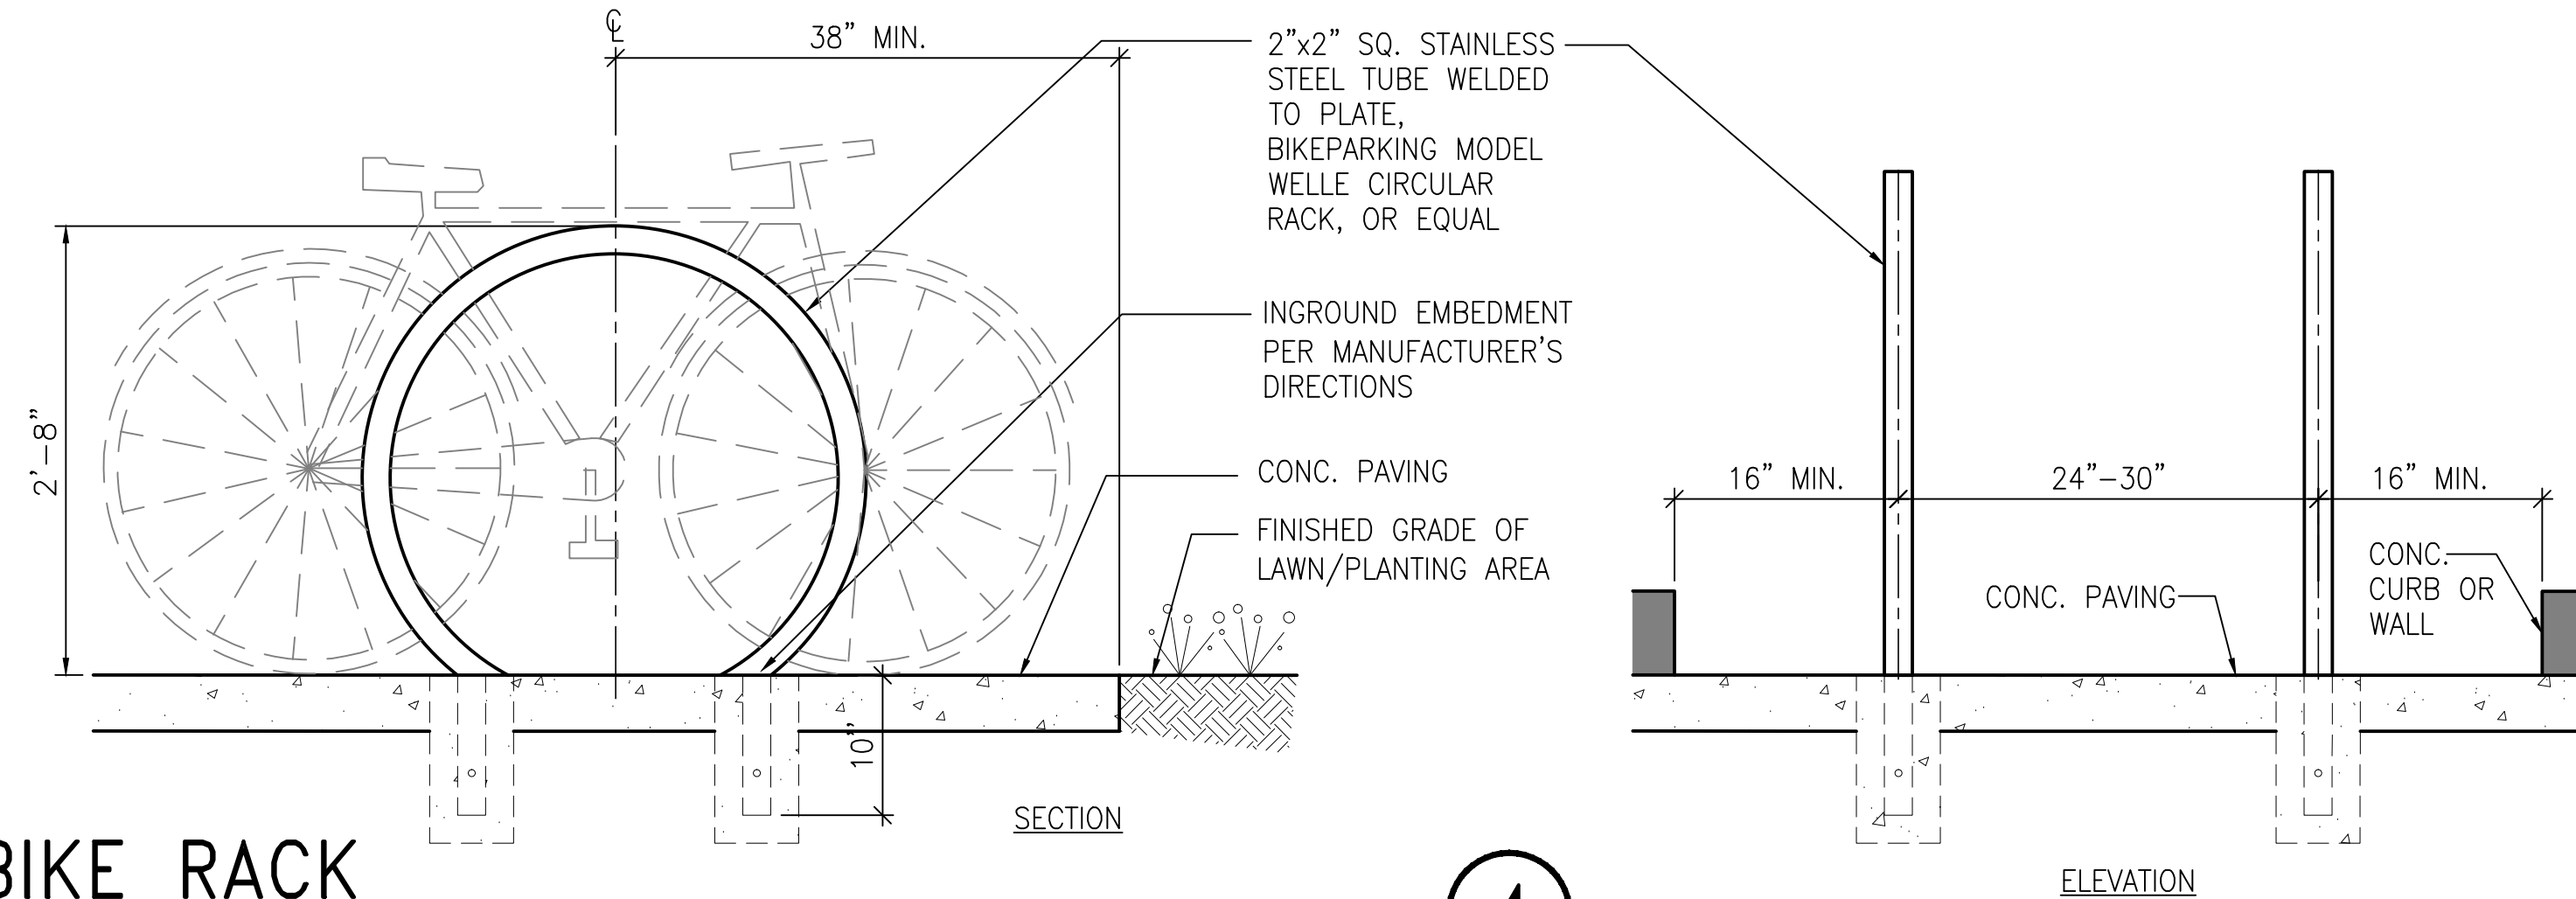

SCALE: 1"=1'-0"

4

NO.	DATE	DESCRIPTION	BY	APP.
TABLE OF REVISIONS				
THIS DRAWING WAS LAST MODIFIED: 08/06/13 15:29, BY: gmeil				

REFERENCE INFORMATION & FILE NO. OF SURVEYS



Building Design & Construction
DEPARTMENT OF PUBLIC WORKS
CITY AND COUNTY OF SAN FRANCISCO




DESIGNED:	DATE:	APPROVED:	DATE:
LH/DF	08/2013	SECTION MANAGER	DATE:
EB/GM	08/2013	DEPUTY BUREAU MANAGER	DATE:
CHECKED:	DATE:	BUREAU MANAGER	DATE:

SCALE:
AS SHOWN
SHEET OF SHEETS
OF


MISSION DOLORES PARK	JOB ORDER NO. 3073V
REHABILITATION PROJECT	DRAWING NO. L9.30
CONSTRUCTION DETAILS	FILE NO.
	REV. NO.

Drawing Path: V:\3073V_Mission_Dolores_Park\2_Design_Working_Drawings\EIA_Details\CONSTRUCTION\PAVERS.dwg
 Plot Time: Tue, 06 Aug 2013 3:36pm
 Model Units: Inches
 Measurement Units are English

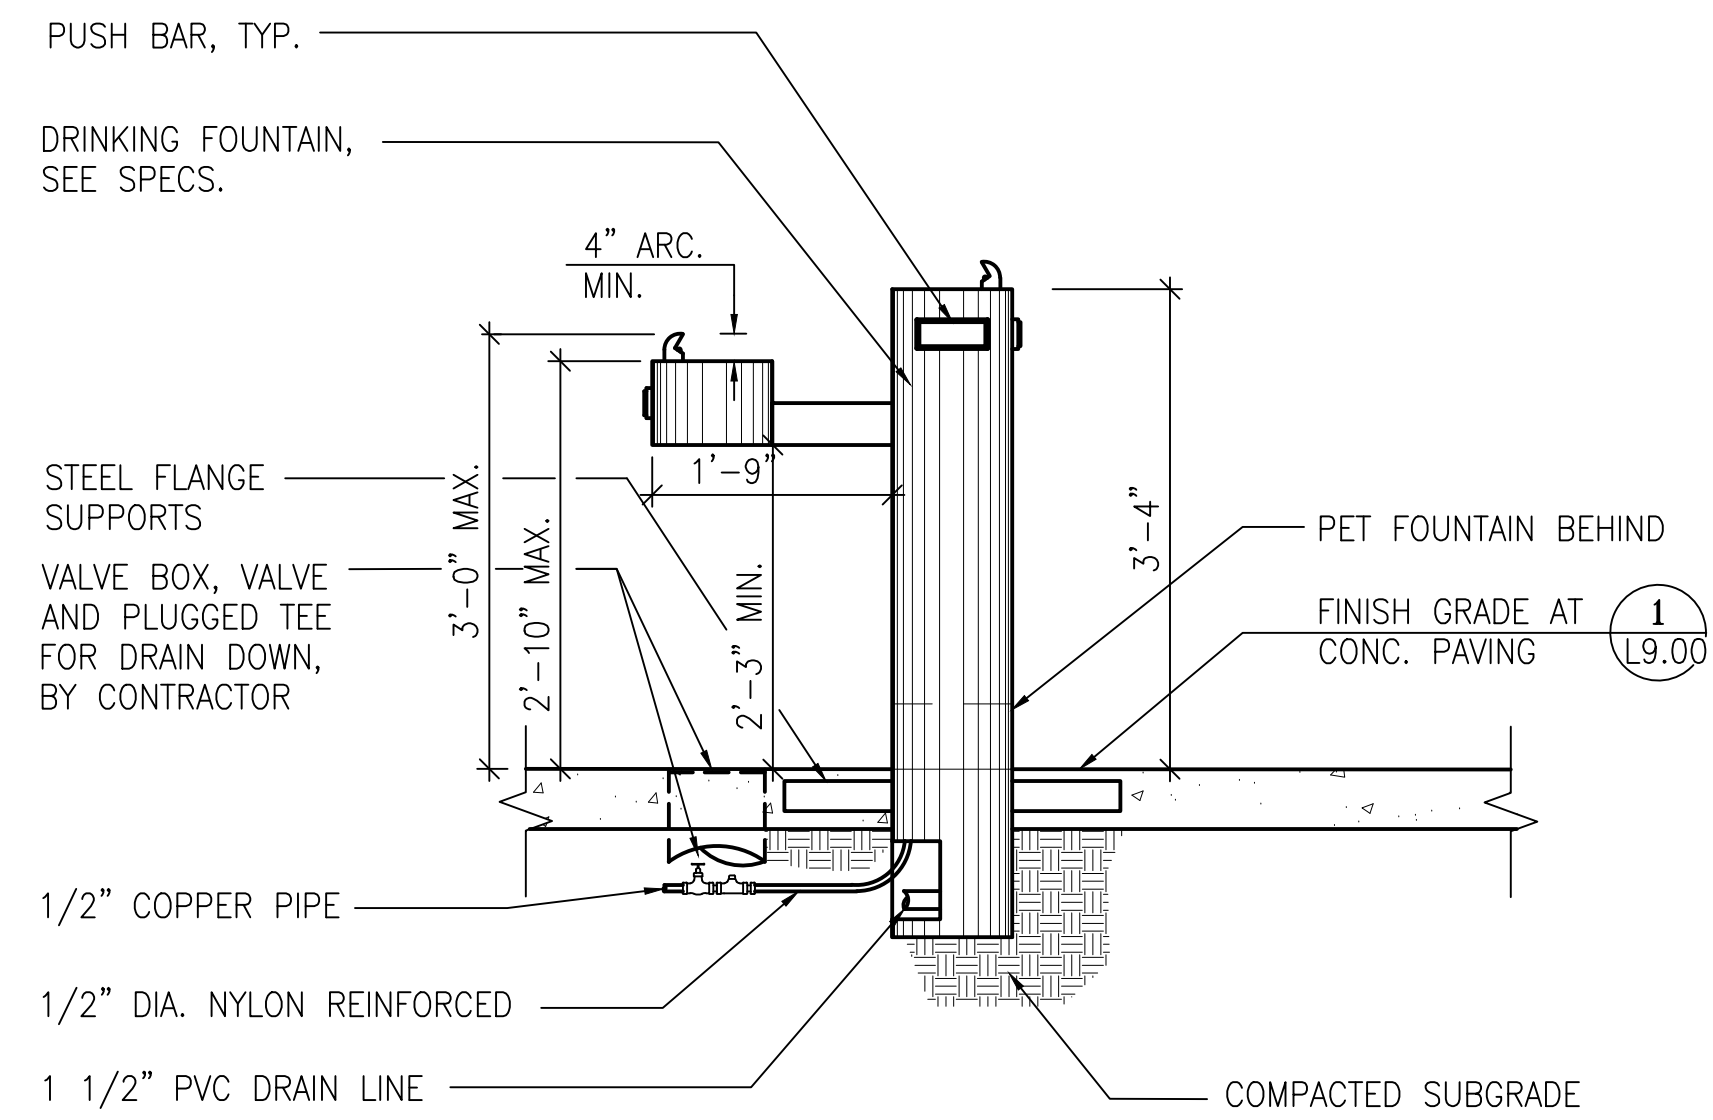


NOTE:
SEE MU DRAWINGS. FOR DOMESTIC WATER SUPPLY
AND SANITARY SEWER CONNECTIONS.

DOG AREA DRINKING FOUNTAIN 1
SCALE: 1"=1'-0"

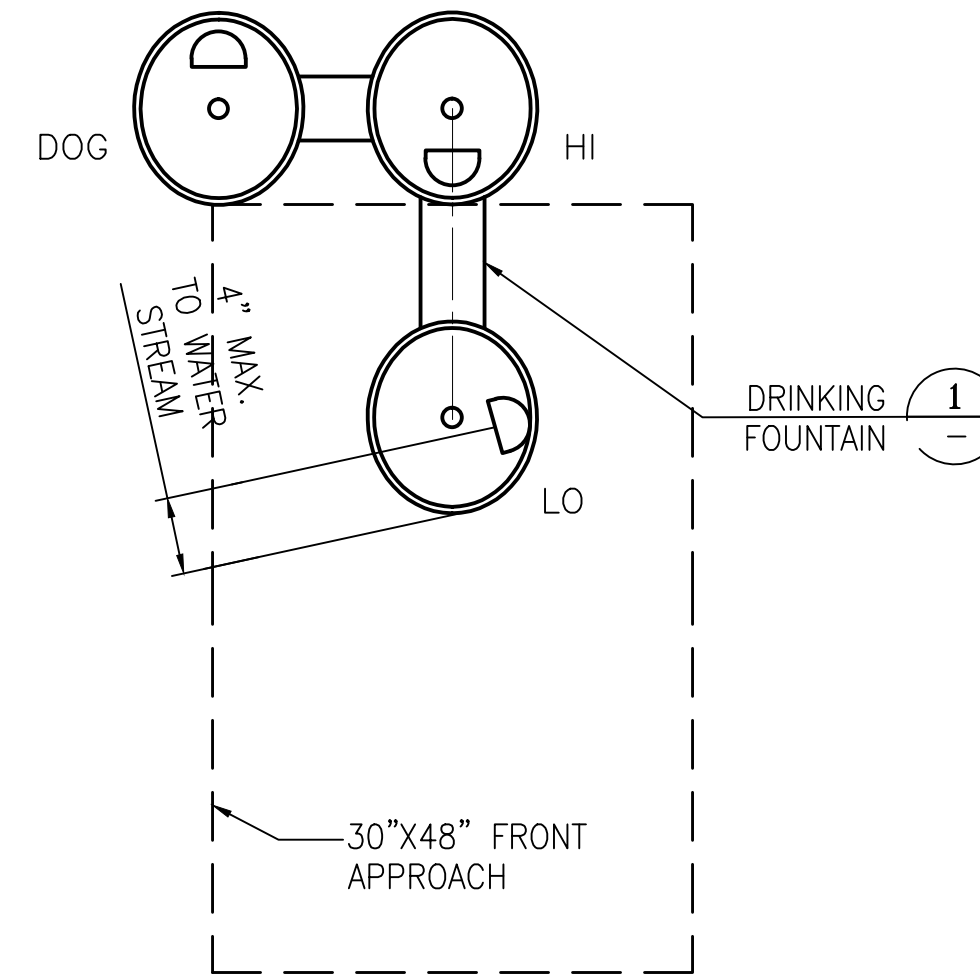

DOG AREA DRINKING FOUNTAIN 2
SCALE: 1"=1'-0"

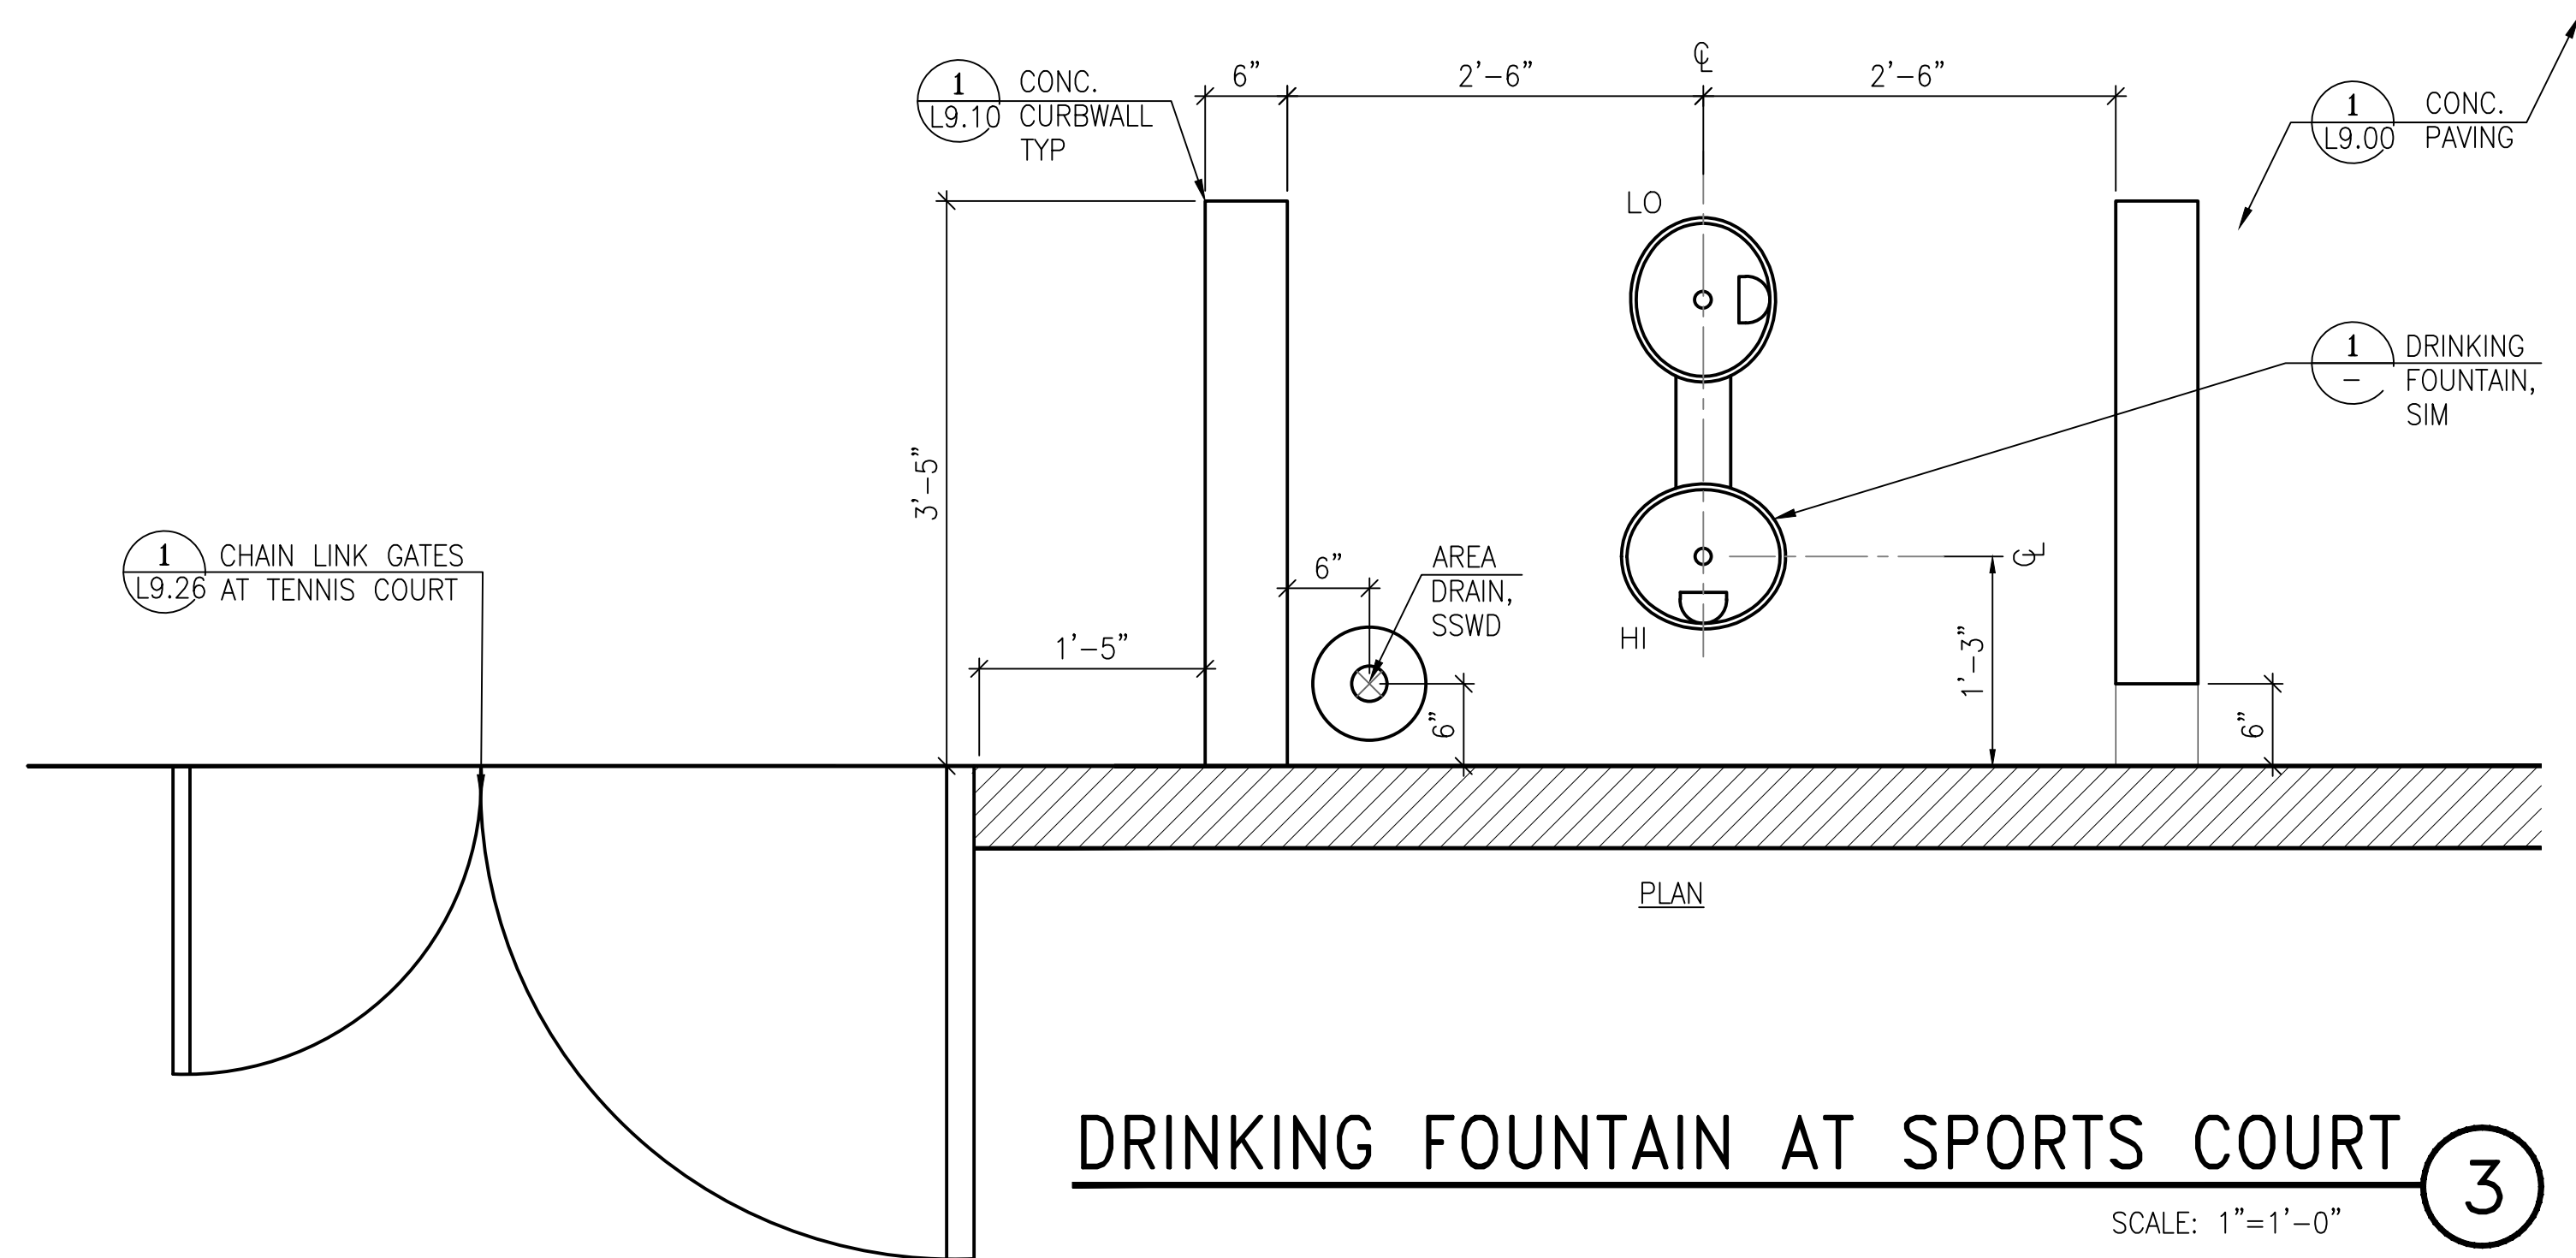


DRINKING FOUNTAIN AT SPORTS COURT 3
SCALE: 1"=1'-0"

NO.	DATE	DESCRIPTION	BY	APP.
TABLE OF REVISIONS				
THIS DRAWING WAS LAST MODIFIED: 08/06/13 15:29, BY: gmeil				

REFERENCE INFORMATION
& FILE NO. OF SURVEYS



Building Design & Construction
DEPARTMENT OF PUBLIC WORKS
CITY AND COUNTY OF SAN FRANCISCO

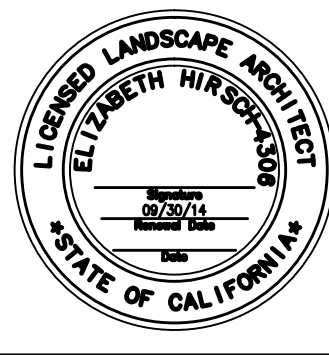

DESIGNED: DATE: LH/DF 08/2013
DRAWN: DATE: EB/GM 08/2013
CHECKED: DATE:



APPROVED: SECTION MANAGER DATE: DEPUTY BUREAU MANAGER DATE: BUREAU MANAGER DATE:

SCALE: AS SHOWN SHEET OF SHEETS OF


MISSION DOLORES PARK
REHABILITATION PROJECT
CONSTRUCTION DETAILS

JOB ORDER NO. 3073V
DRAWING NO. L9.31
FILE NO.
REV. NO.


Drawing Path: V:\3073V_Mission_Dolores_Park\2_Design\Working_Drawings\EIA\Sheets\3073V_L9.0-9.35_CONST_DET\Drawings\l9.31.dwg
 Plot Time: Tue, 06 Aug 2013 3:33pm
 Model Units: Inches
 Measurement Units are English
 Xrefs: V:\3073V_Mission_Dolores_Park\2_Design\Working_Drawings\EIA\Details\CONSTRUCTION\PAVERS.dwg
 V:\3073V_Mission_Dolores_Park\2_Design\Working_Drawings\EIA\Details\CONSTRUCTION\DOC_PAVERS.dwg
 V:\3073V_Mission_Dolores_Park\2_Design\Working_Drawings\EIA\Details\CONSTRUCTION\URF_STABILIZATION.dwg
 V:\3073V_Mission_Dolores_Park\2_Design\Working_Drawings\EIA\Details\CONSTRUCTION\Concrete retaining Wall.dwg

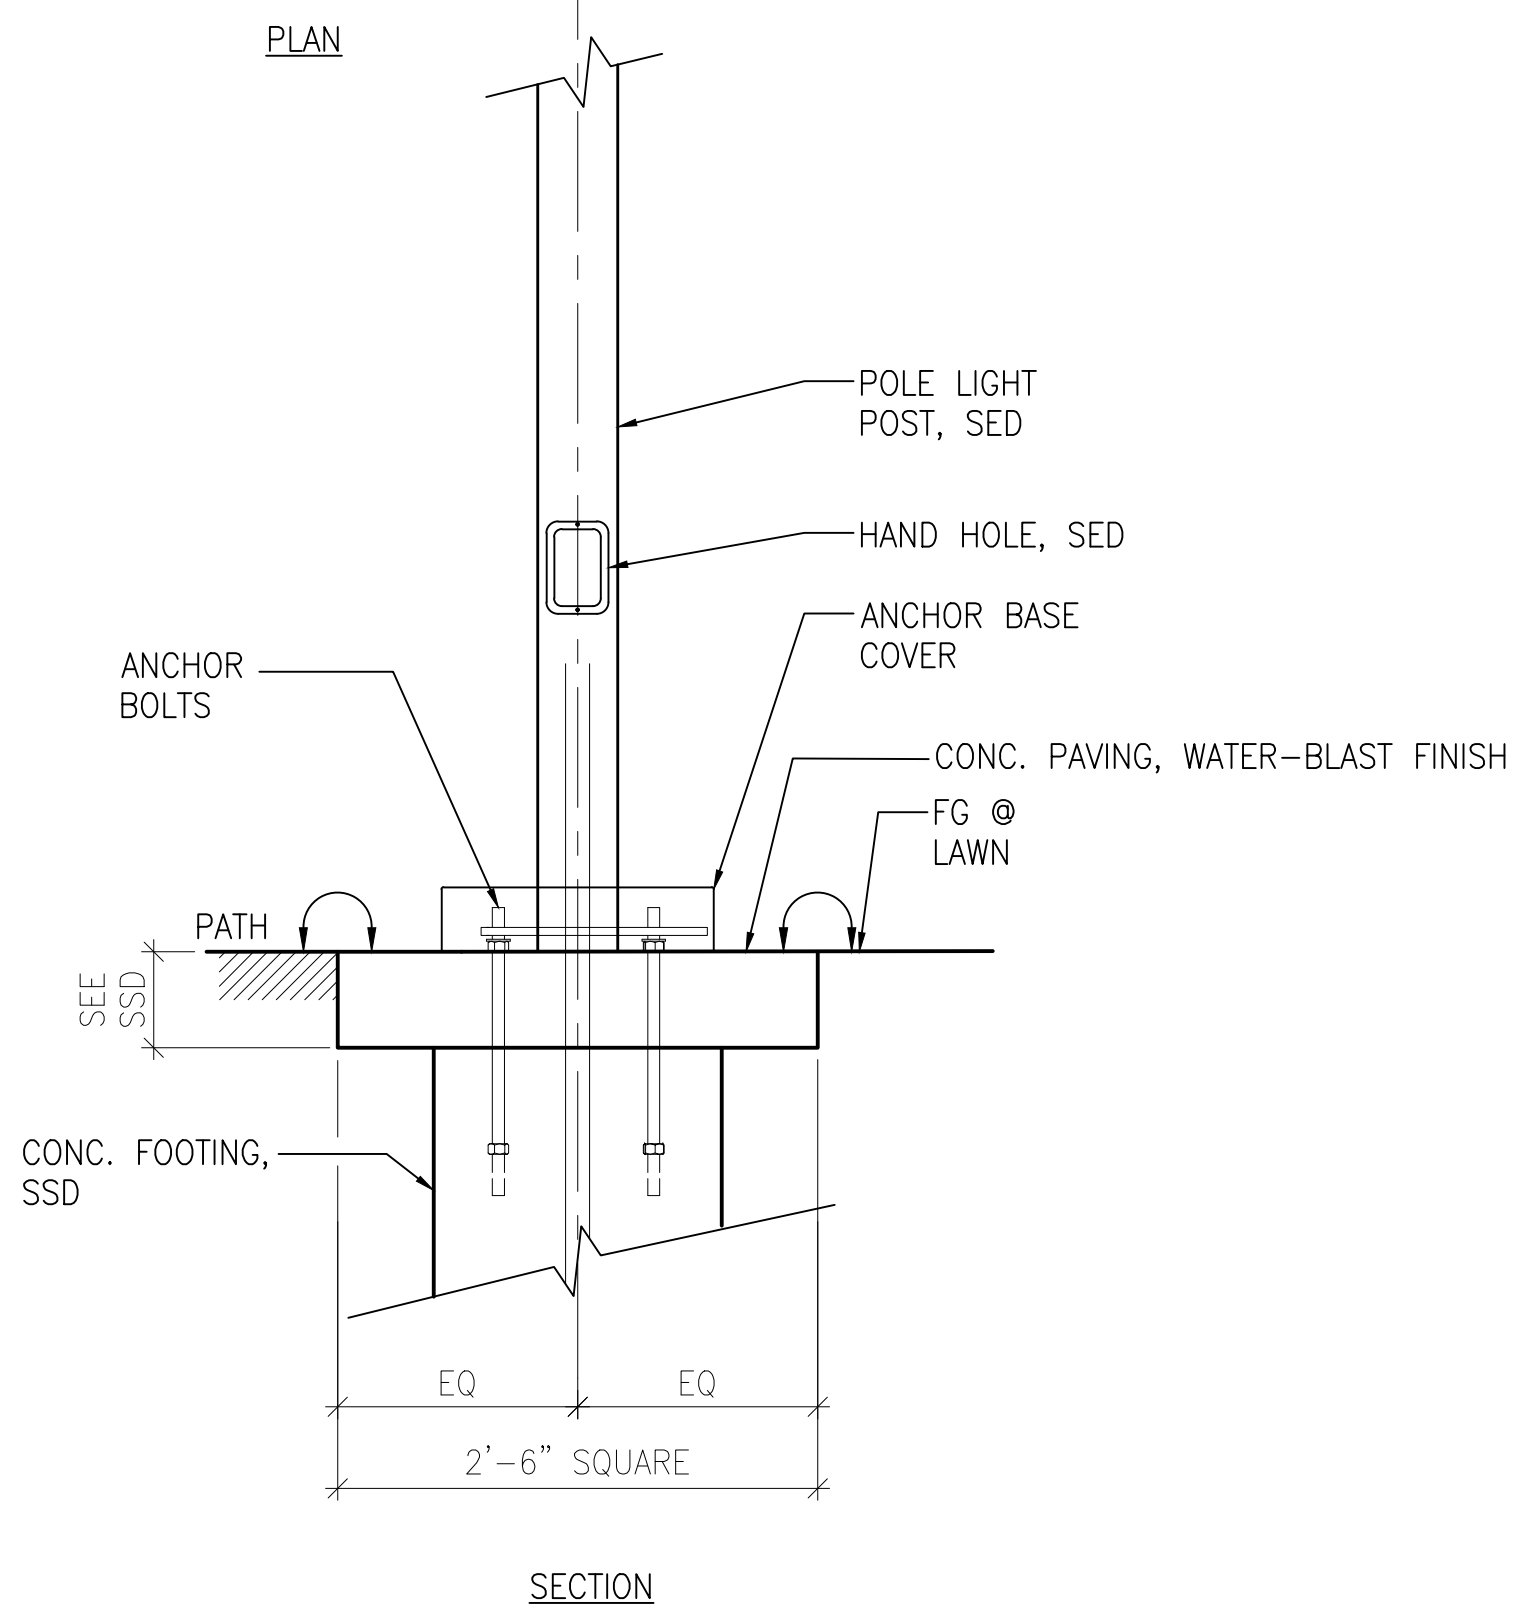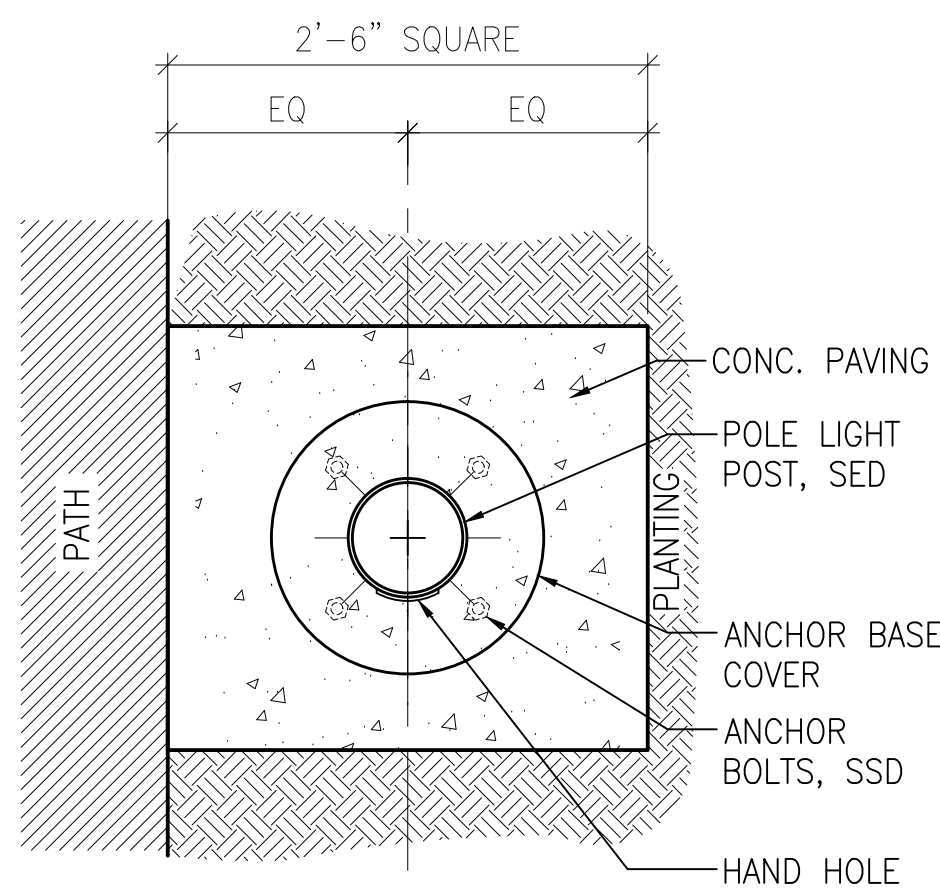

PEDESTRIAN LIGHT POLE FOOTING ①
SCALE: 1"=1'-0"

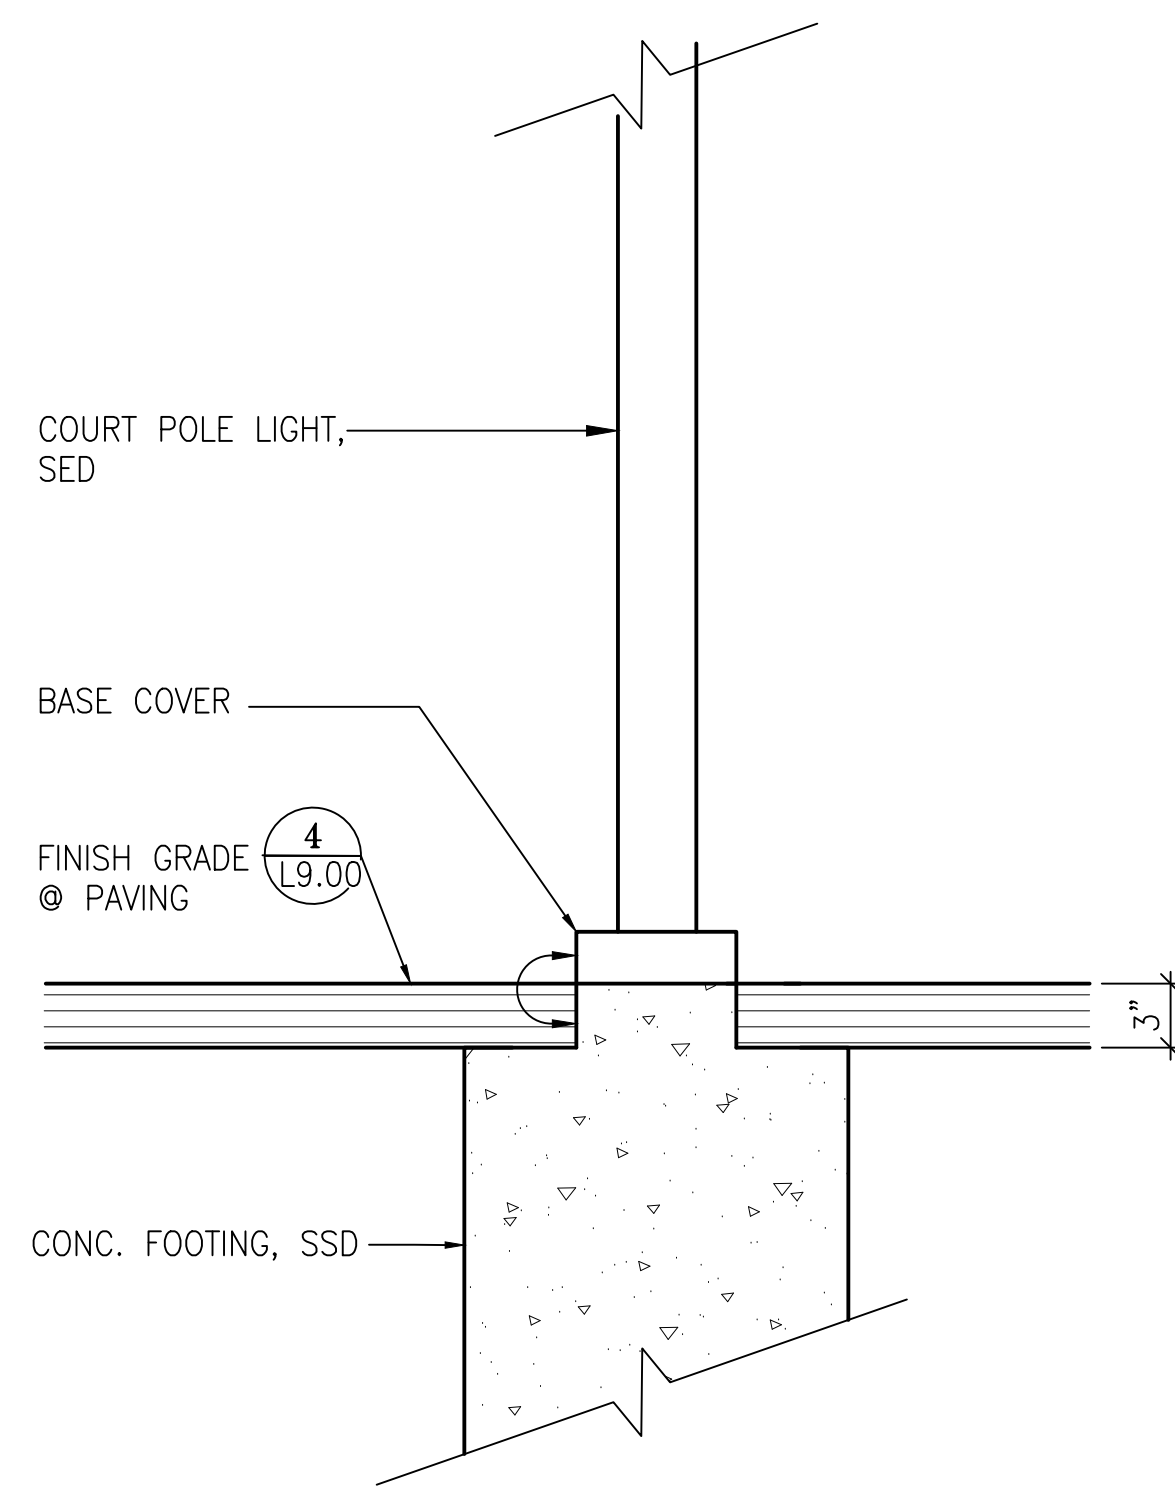

COURT POLE LIGHT FOOTING ②
SCALE: 1"=1'-0"

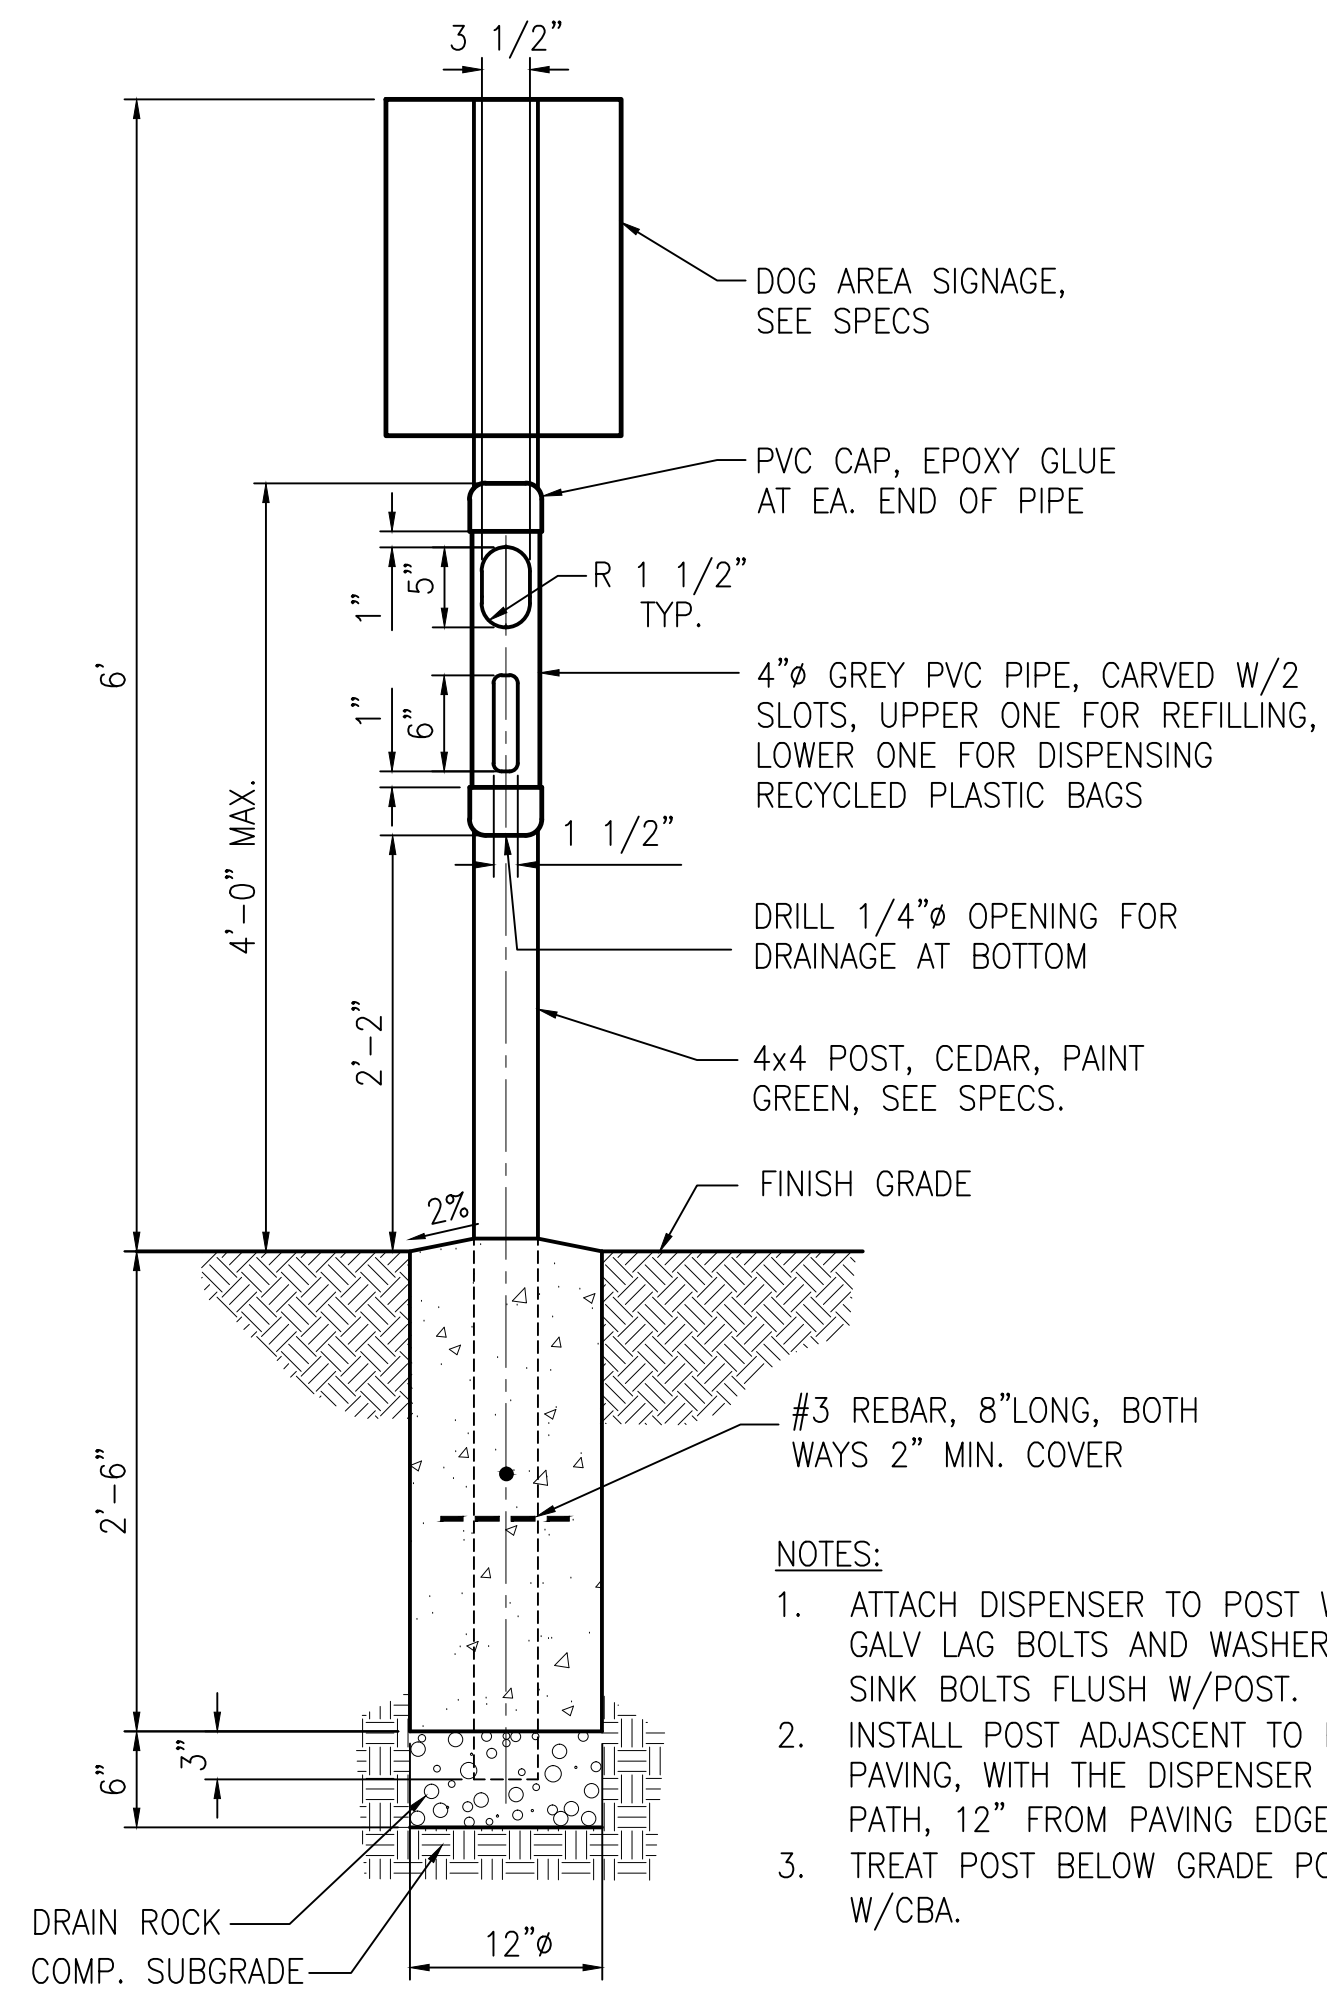


DOG BAG DISPENSER AND SIGNAGE ③
SCALE: 1"=1'-0"


- NOTES:**
1. ATTACH DISPENSER TO POST W/2-3/8" GALV LAG BOLTS AND WASHERS, COUNTER SINK BOLTS FLUSH W/POST.
 2. INSTALL POST ADJACENT TO PATH PAVING, WITH THE DISPENSER FACING THE PATH, 12" FROM PAVING EDGE.
 3. TREAT POST BELOW GRADE PORTION W/CBA.

NO.	DATE	DESCRIPTION	BY	APP.
TABLE OF REVISIONS				
THIS DRAWING WAS LAST MODIFIED: 08/06/13 15:29, BY: gmeil				

REFERENCE INFORMATION & FILE NO. OF SURVEYS

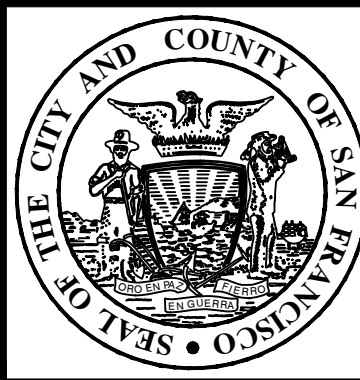

Building Design & Construction
DEPARTMENT OF PUBLIC WORKS
CITY AND COUNTY OF SAN FRANCISCO

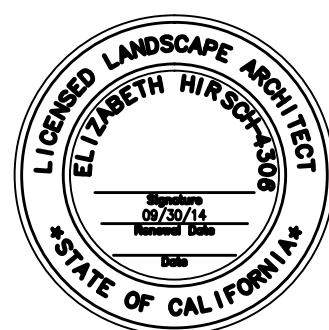


DESIGNED: LH/DF	DATE: 08/2013
DRAWN: EB/GM	DATE: 08/2013
CHECKED:	DATE:

APPROVED	
SECTION MANAGER	DATE:
DEPUTY BUREAU MANAGER	DATE:
BUREAU MANAGER	DATE:

SCALE: AS SHOWN
SHEET OF SHEETS
OF

MISSION DOLORES PARK	JOB ORDER NO. 3073V
REHABILITATION PROJECT	DRAWING NO. L9.32
CONSTRUCTION DETAILS	FILE NO.
	REV. NO.


Drawing Path: V:\3073V_Mission_Dolores_Park\2_Design\Working_Drawings\EIA\Drawings\CONSTRUCTION\PAVERS.dwg
 Plot Time: Tue, 06 Aug 2013 3:33pm
 Model Units: Inches
 V:\3073V_Mission_Dolores_Park\2_Design\Working_Drawings\EIA\Drawings\CONSTRUCTION\DOC_PAVERS.dwg
 V:\3073V_Mission_Dolores_Park\2_Design\Working_Drawings\EIA\Drawings\CONSTRUCTION\TURF_STABILIZATION.dwg
 V:\3073V_Mission_Dolores_Park\2_Design\Working_Drawings\EIA\Drawings\CONSTRUCTION\Concrete retaining Wall.dwg

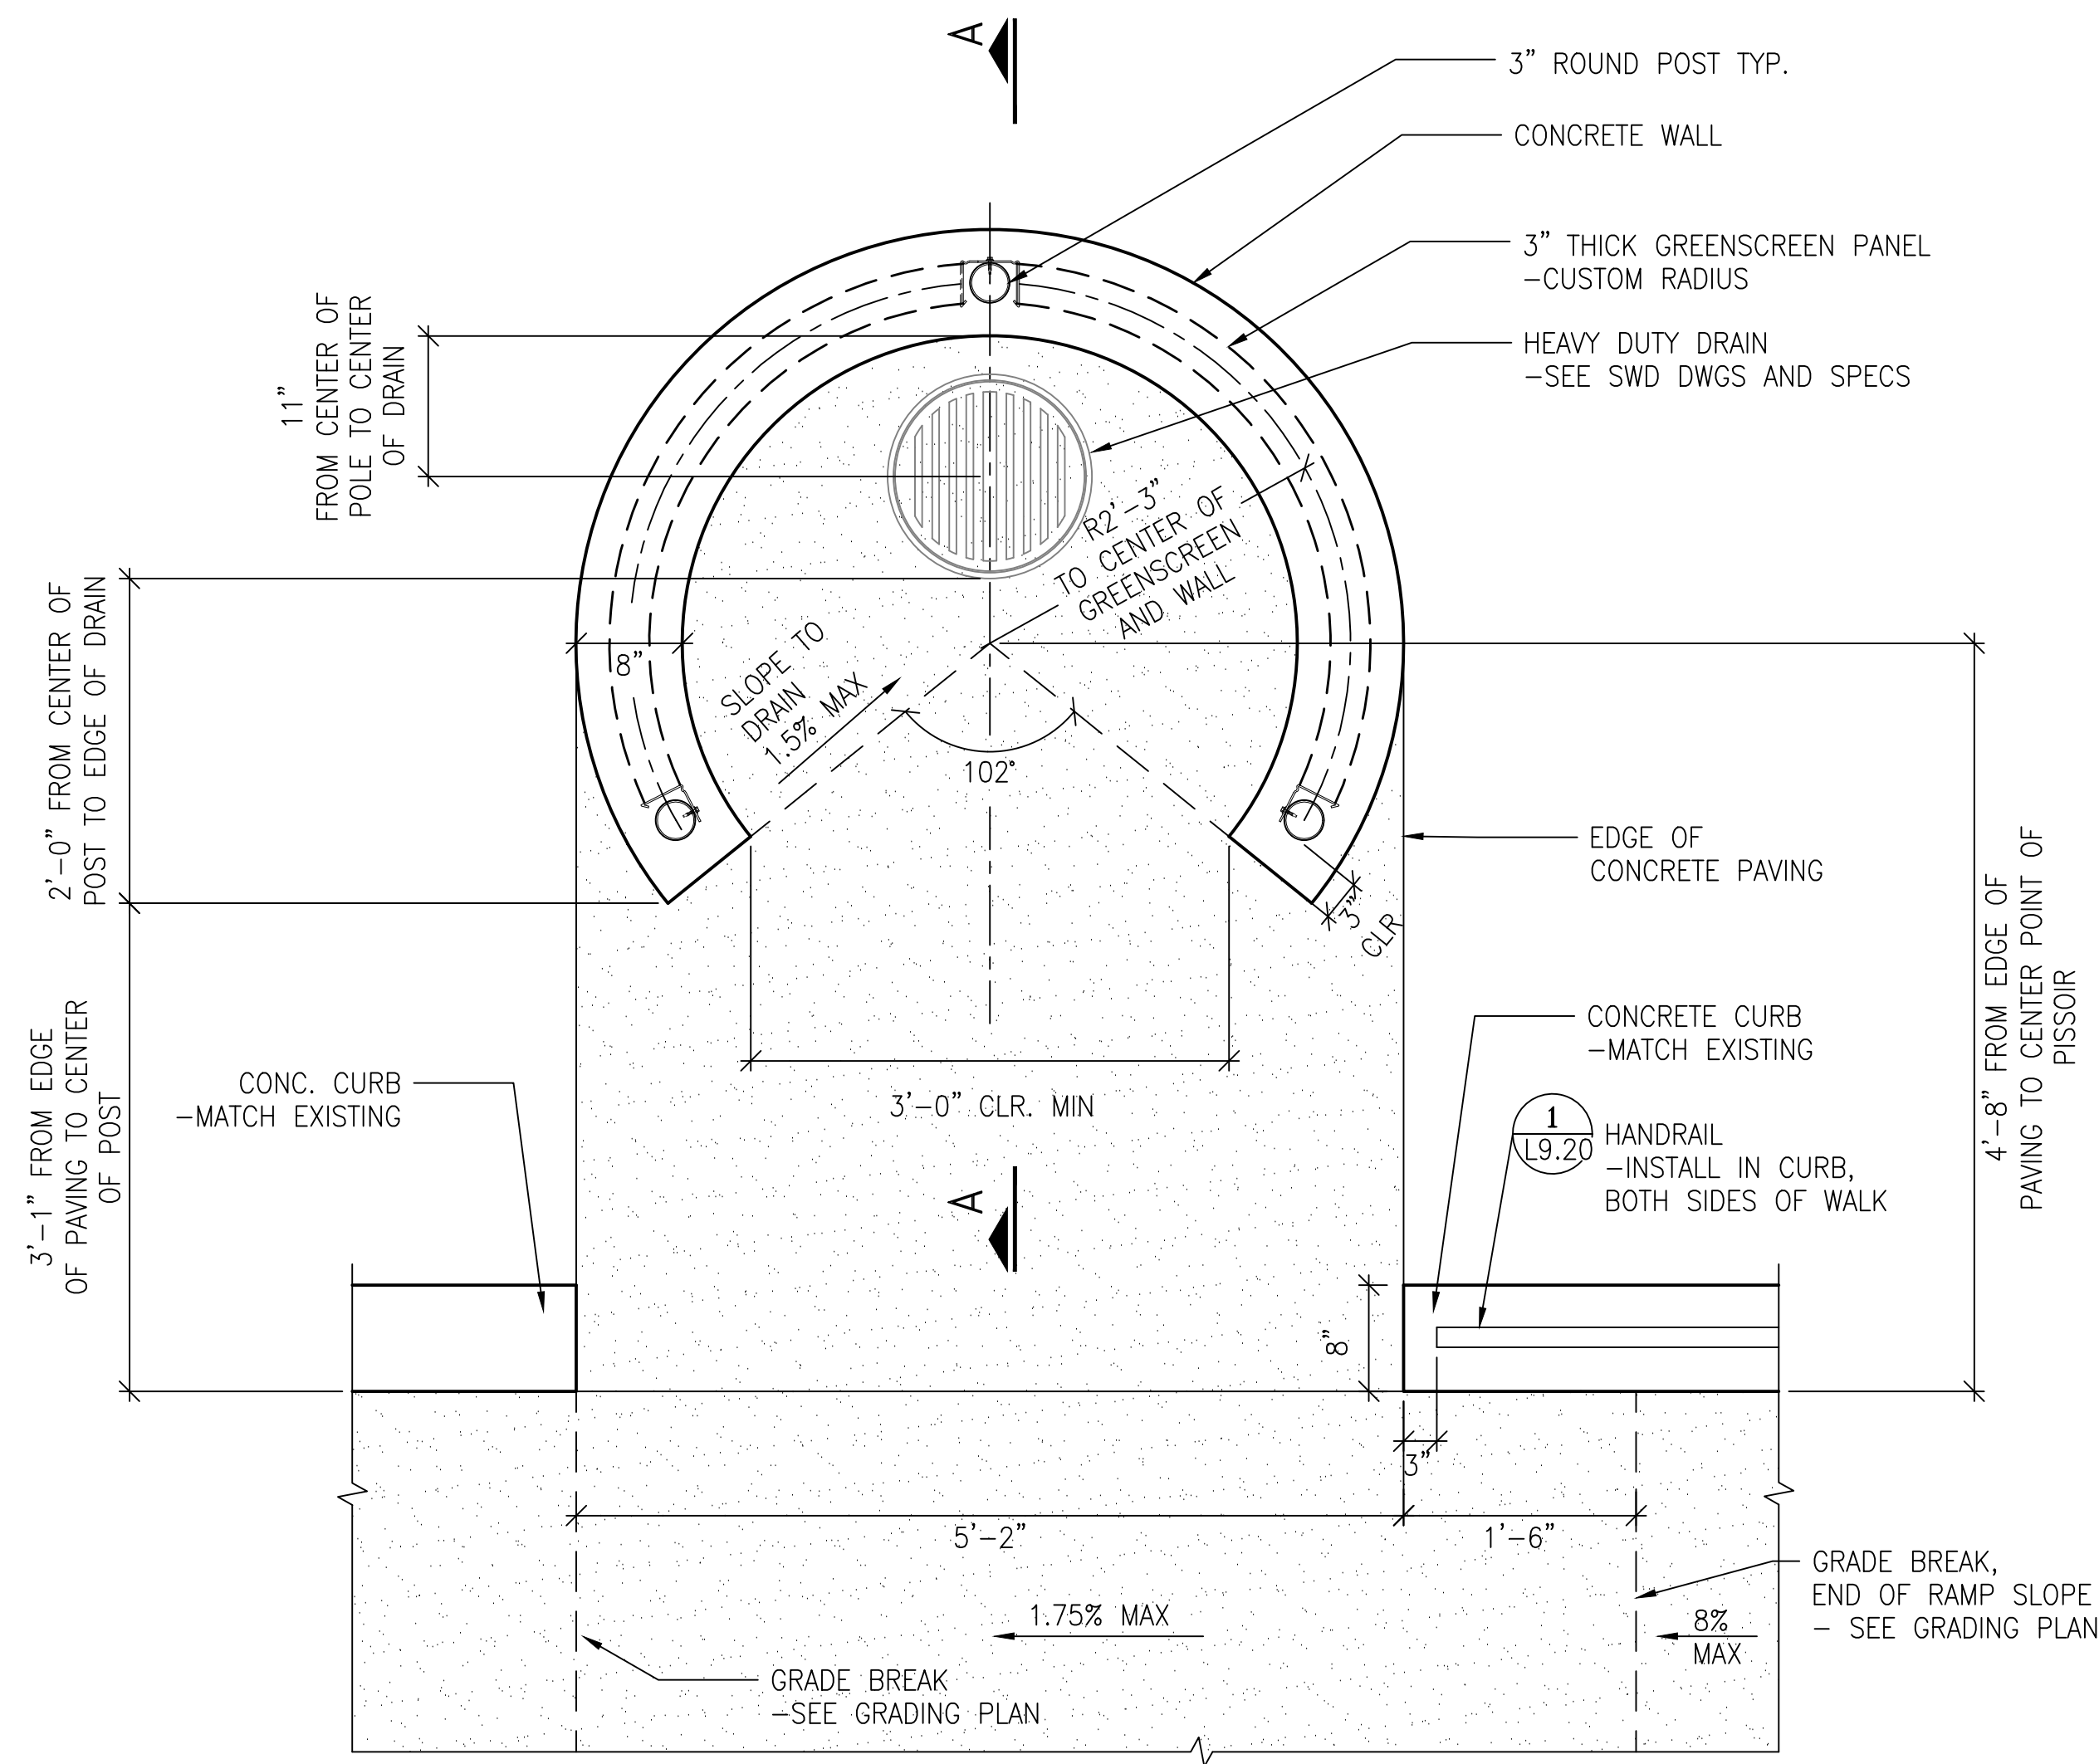

PISSOIR PLAN

SCALE: 1"=1'-0"

1

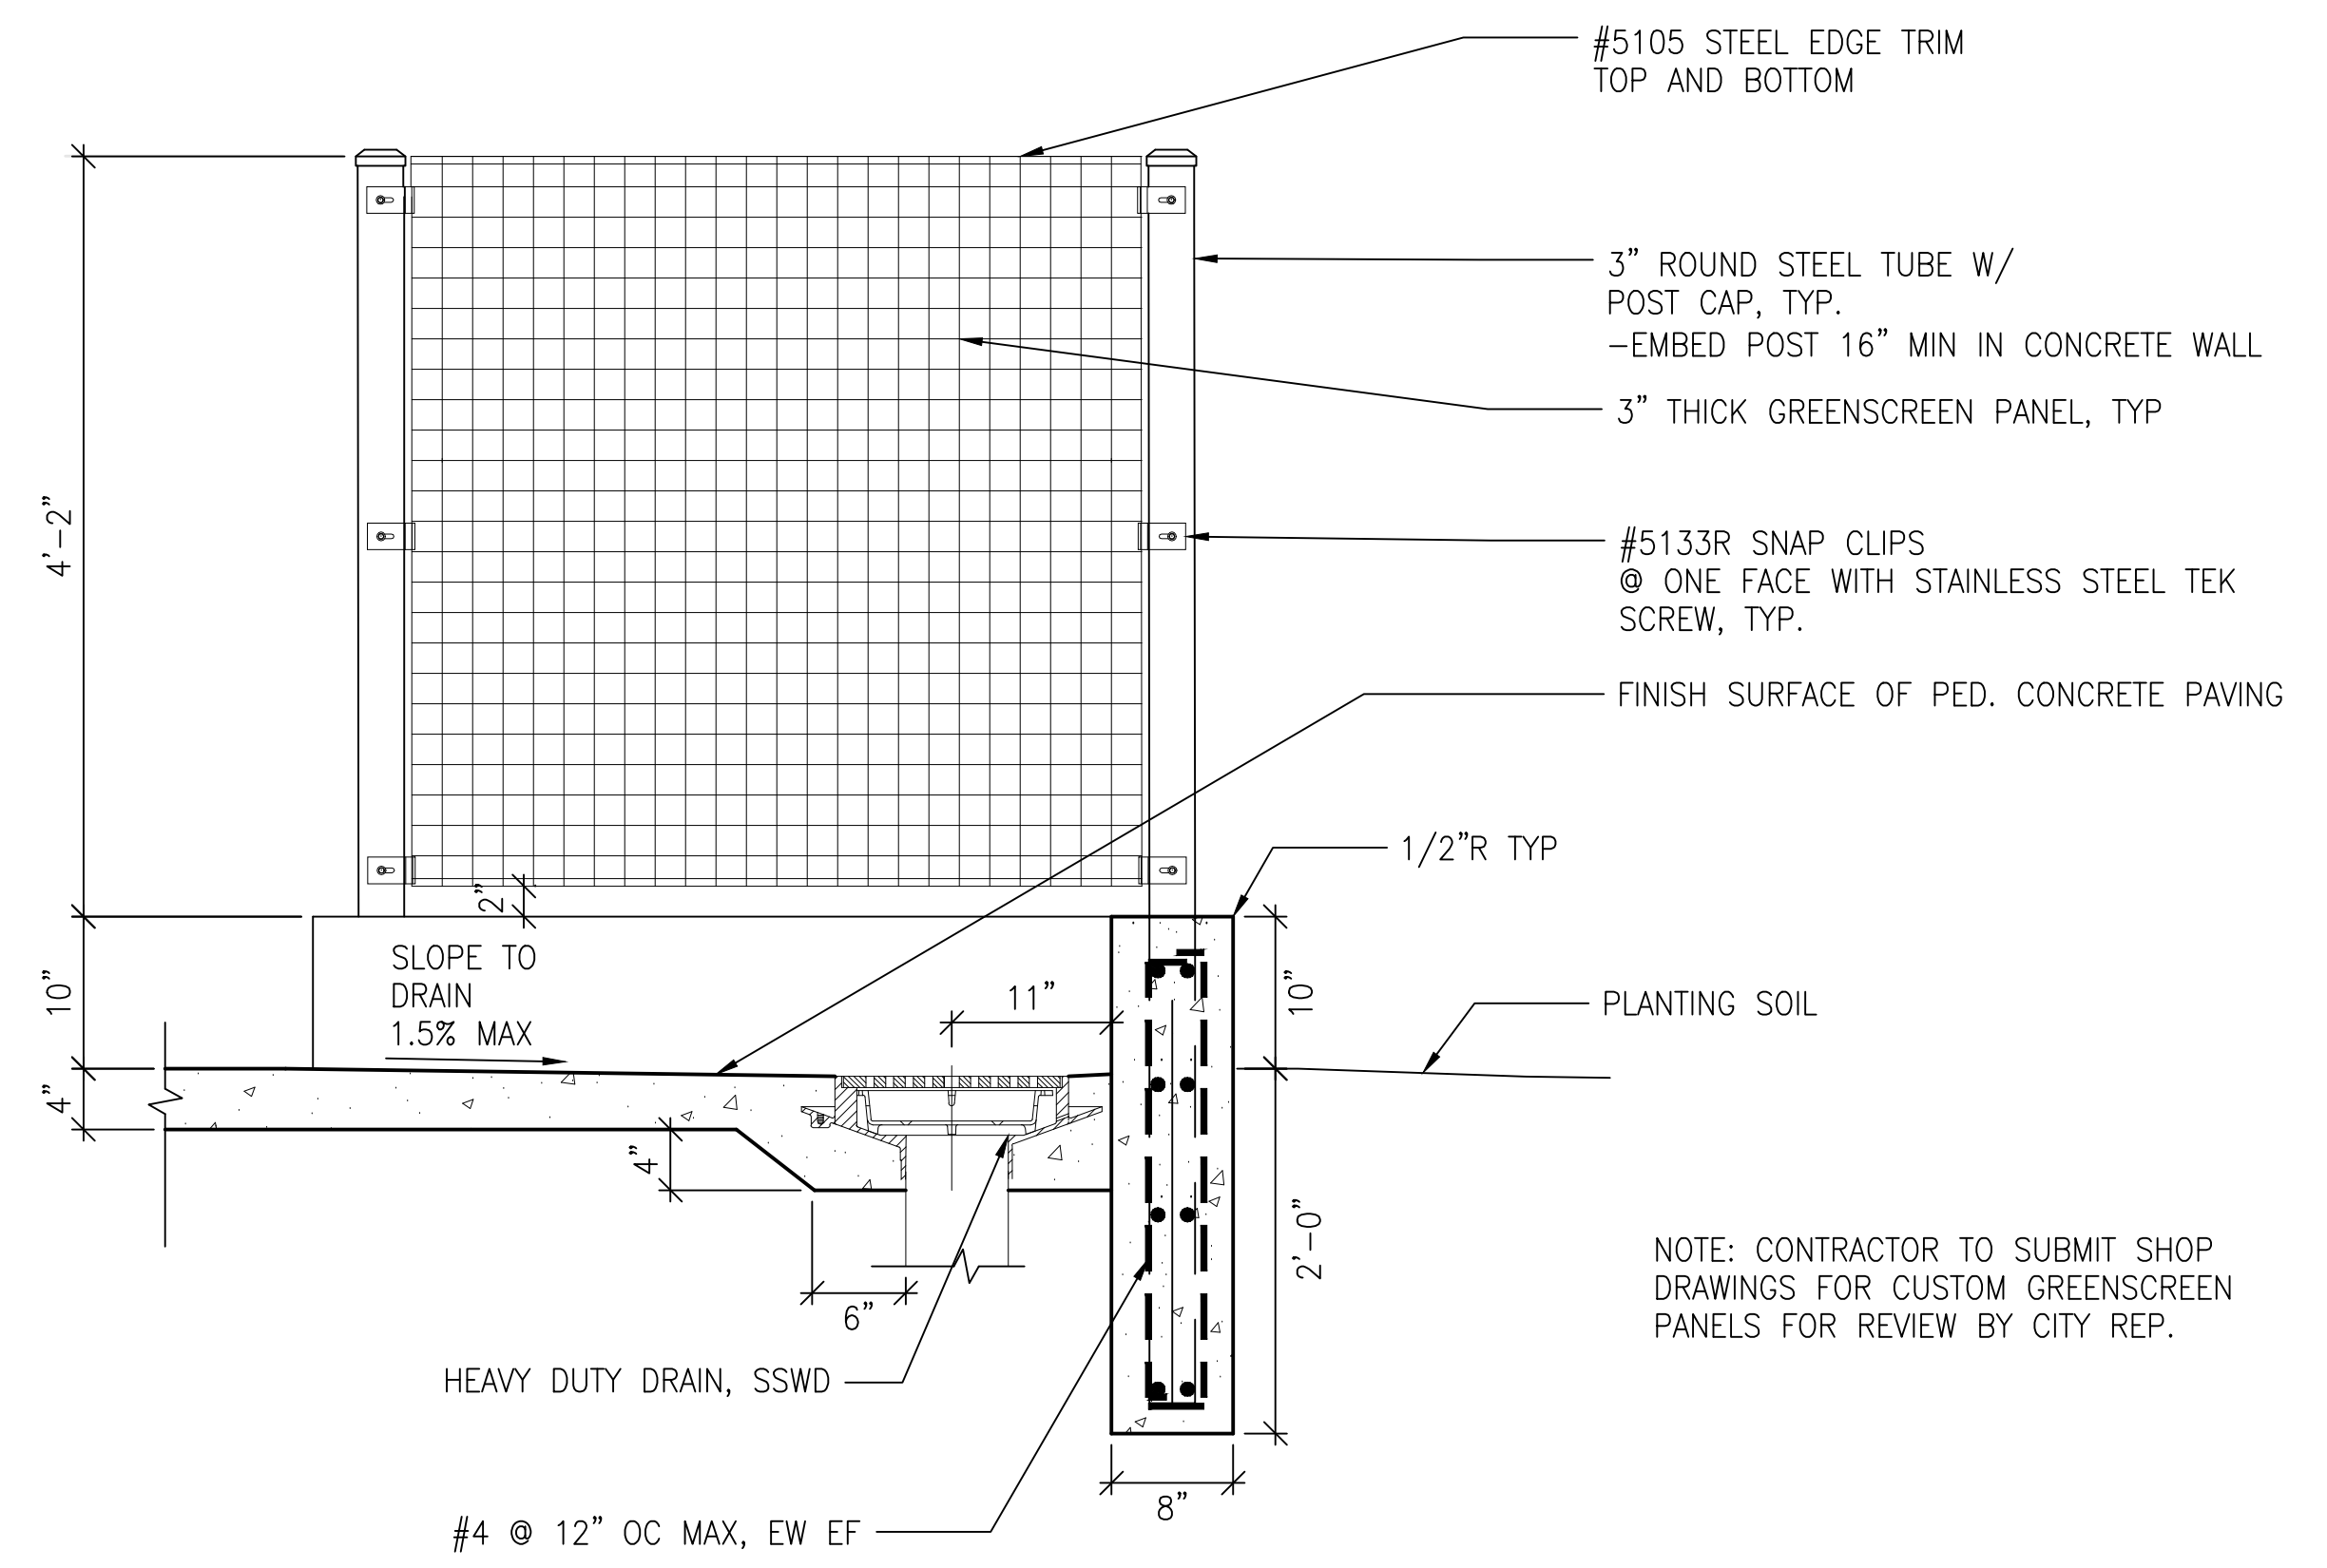


PISSOIR SECTION A-A

SCALE: 1"=1'-0"

2

NO.	DATE	DESCRIPTION	BY	APP.
TABLE OF REVISIONS				
THIS DRAWING WAS LAST MODIFIED: 08/06/13 15:29, BY: gmeil				

REFERENCE INFORMATION & FILE NO. OF SURVEYS

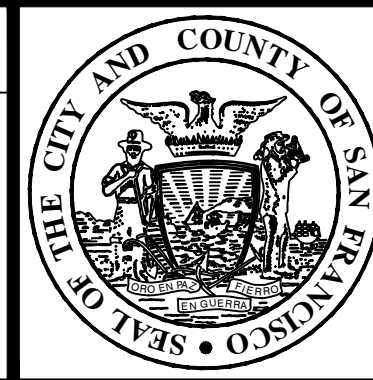

Building Design & Construction
 DEPARTMENT OF PUBLIC WORKS
 CITY AND COUNTY OF SAN FRANCISCO




DESIGNED:	DATE:	APPROVED	
LH/DF	08/2013	SECTION MANAGER	DATE:
DRAWN:	DATE:	DEPUTY BUREAU MANAGER	DATE:
EB/GM	08/2013	BUREAU MANAGER	DATE:
CHECKED:	DATE:		

SCALE:	AS SHOWN
SHEET OF SHEETS	OF


MISSION DOLORES PARK	JOB ORDER NO. 3073V
REHABILITATION PROJECT	DRAWING NO. L9.33
CONSTRUCTION DETAILS	FILE NO.
	REV. NO.

Drawing Path: V:\3073V_Mission_Dolores_Park\2_Design\Working_Drawings\ELA\Sheets\3073V_L9.0-9.35_CONST_DET\3073V_L9.33.dwg
 Plot Time: Tue, 06 Aug 2013 3:37pm
 Model Units: Inches
 Measurement Units are English
 Xrefs: V:\3073V_Mission_Dolores_Park\2_Design\Working_Drawings\ELA\Details\CONSTRUCTION\PAVERS.dwg
 V:\3073V_Mission_Dolores_Park\2_Design\Working_Drawings\ELA\Details\CONSTRUCTION\DOC_PAVERS.dwg
 V:\3073V_Mission_Dolores_Park\2_Design\Working_Drawings\ELA\Details\CONSTRUCTION\TURF_STABILIZATION.dwg
 V:\3073V_Mission_Dolores_Park\2_Design\Working_Drawings\ELA\Details\CONSTRUCTION\Concrete retaining Wall.dwg

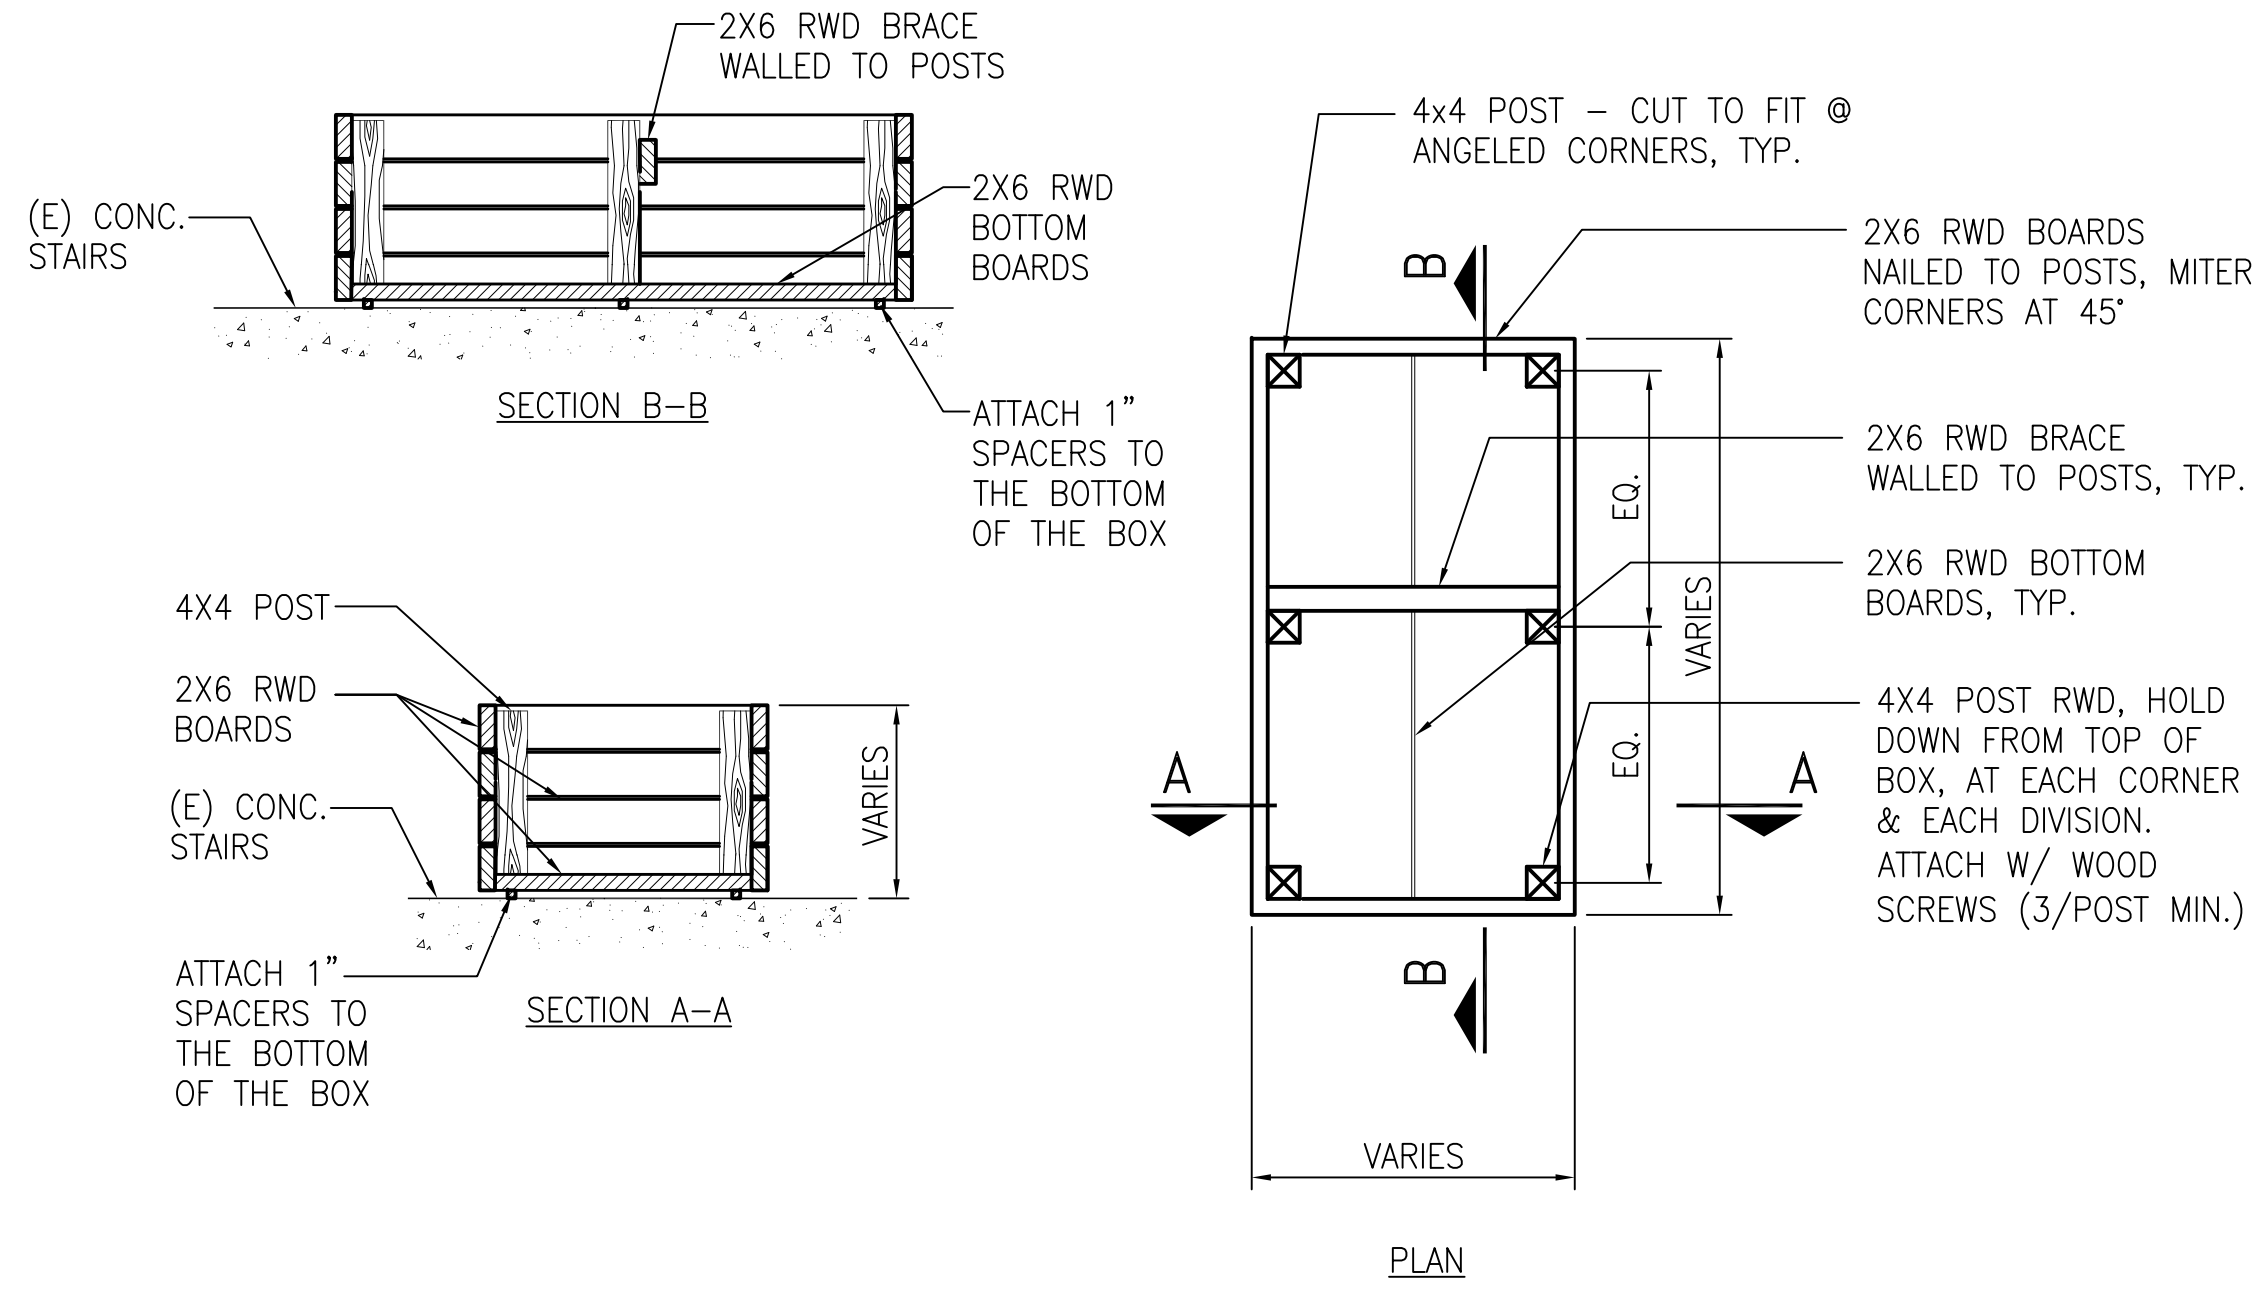


PLANTER BOX


SCALE: 1/2"=1'-0" **1**

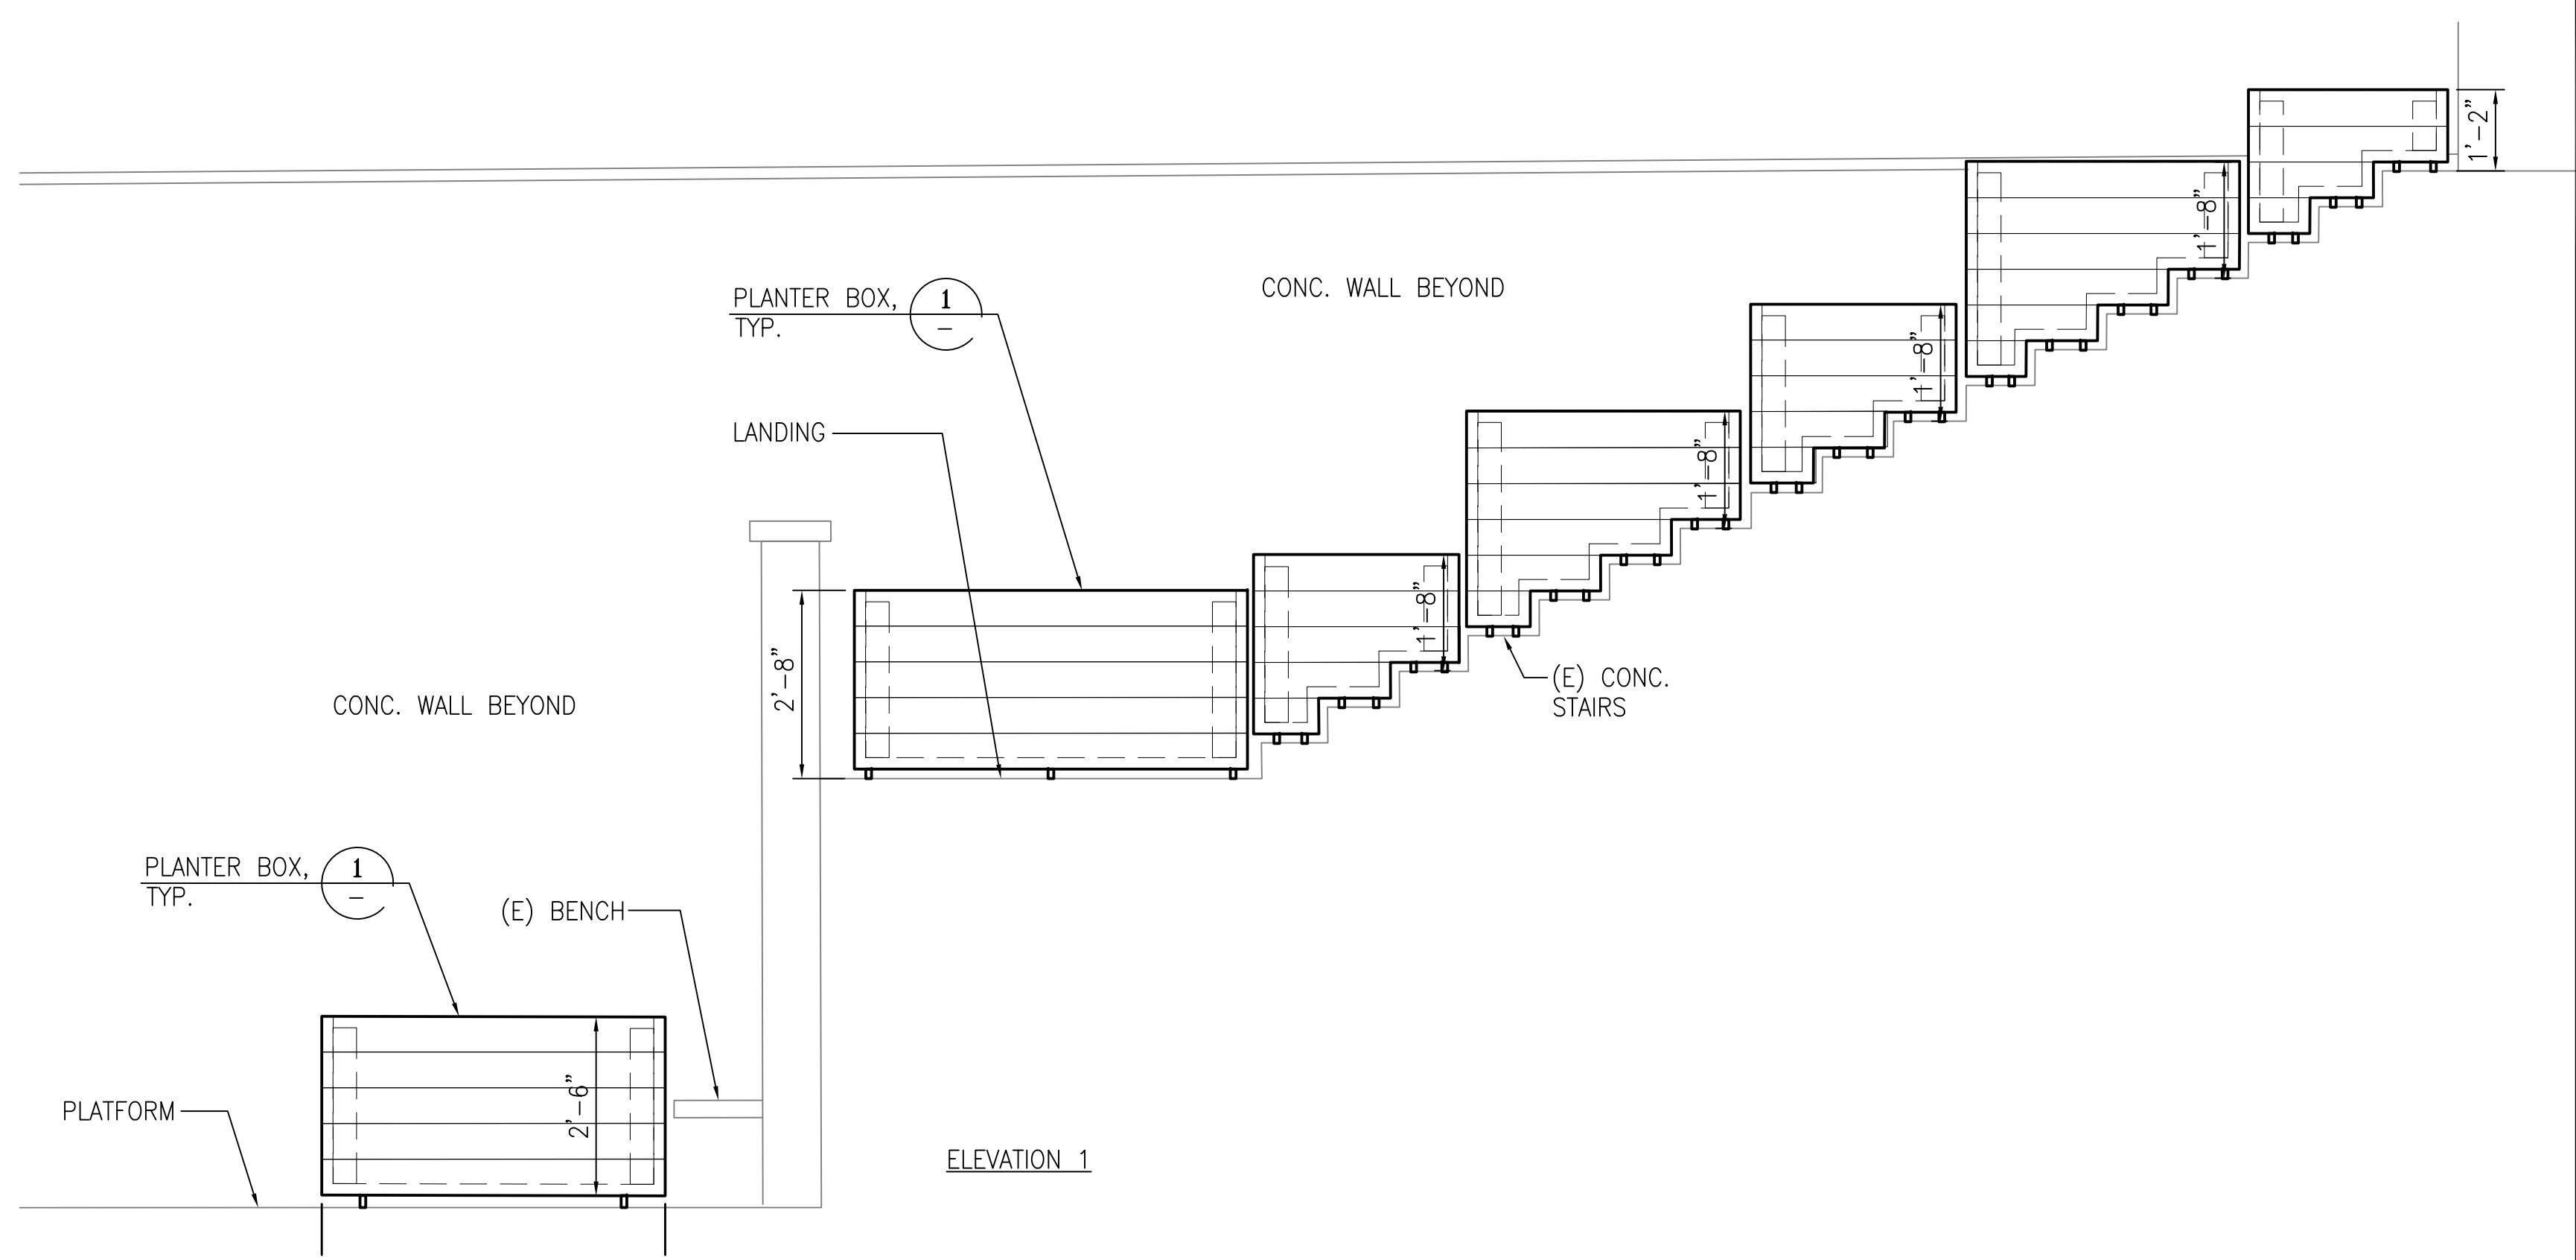


ELEVATION 1

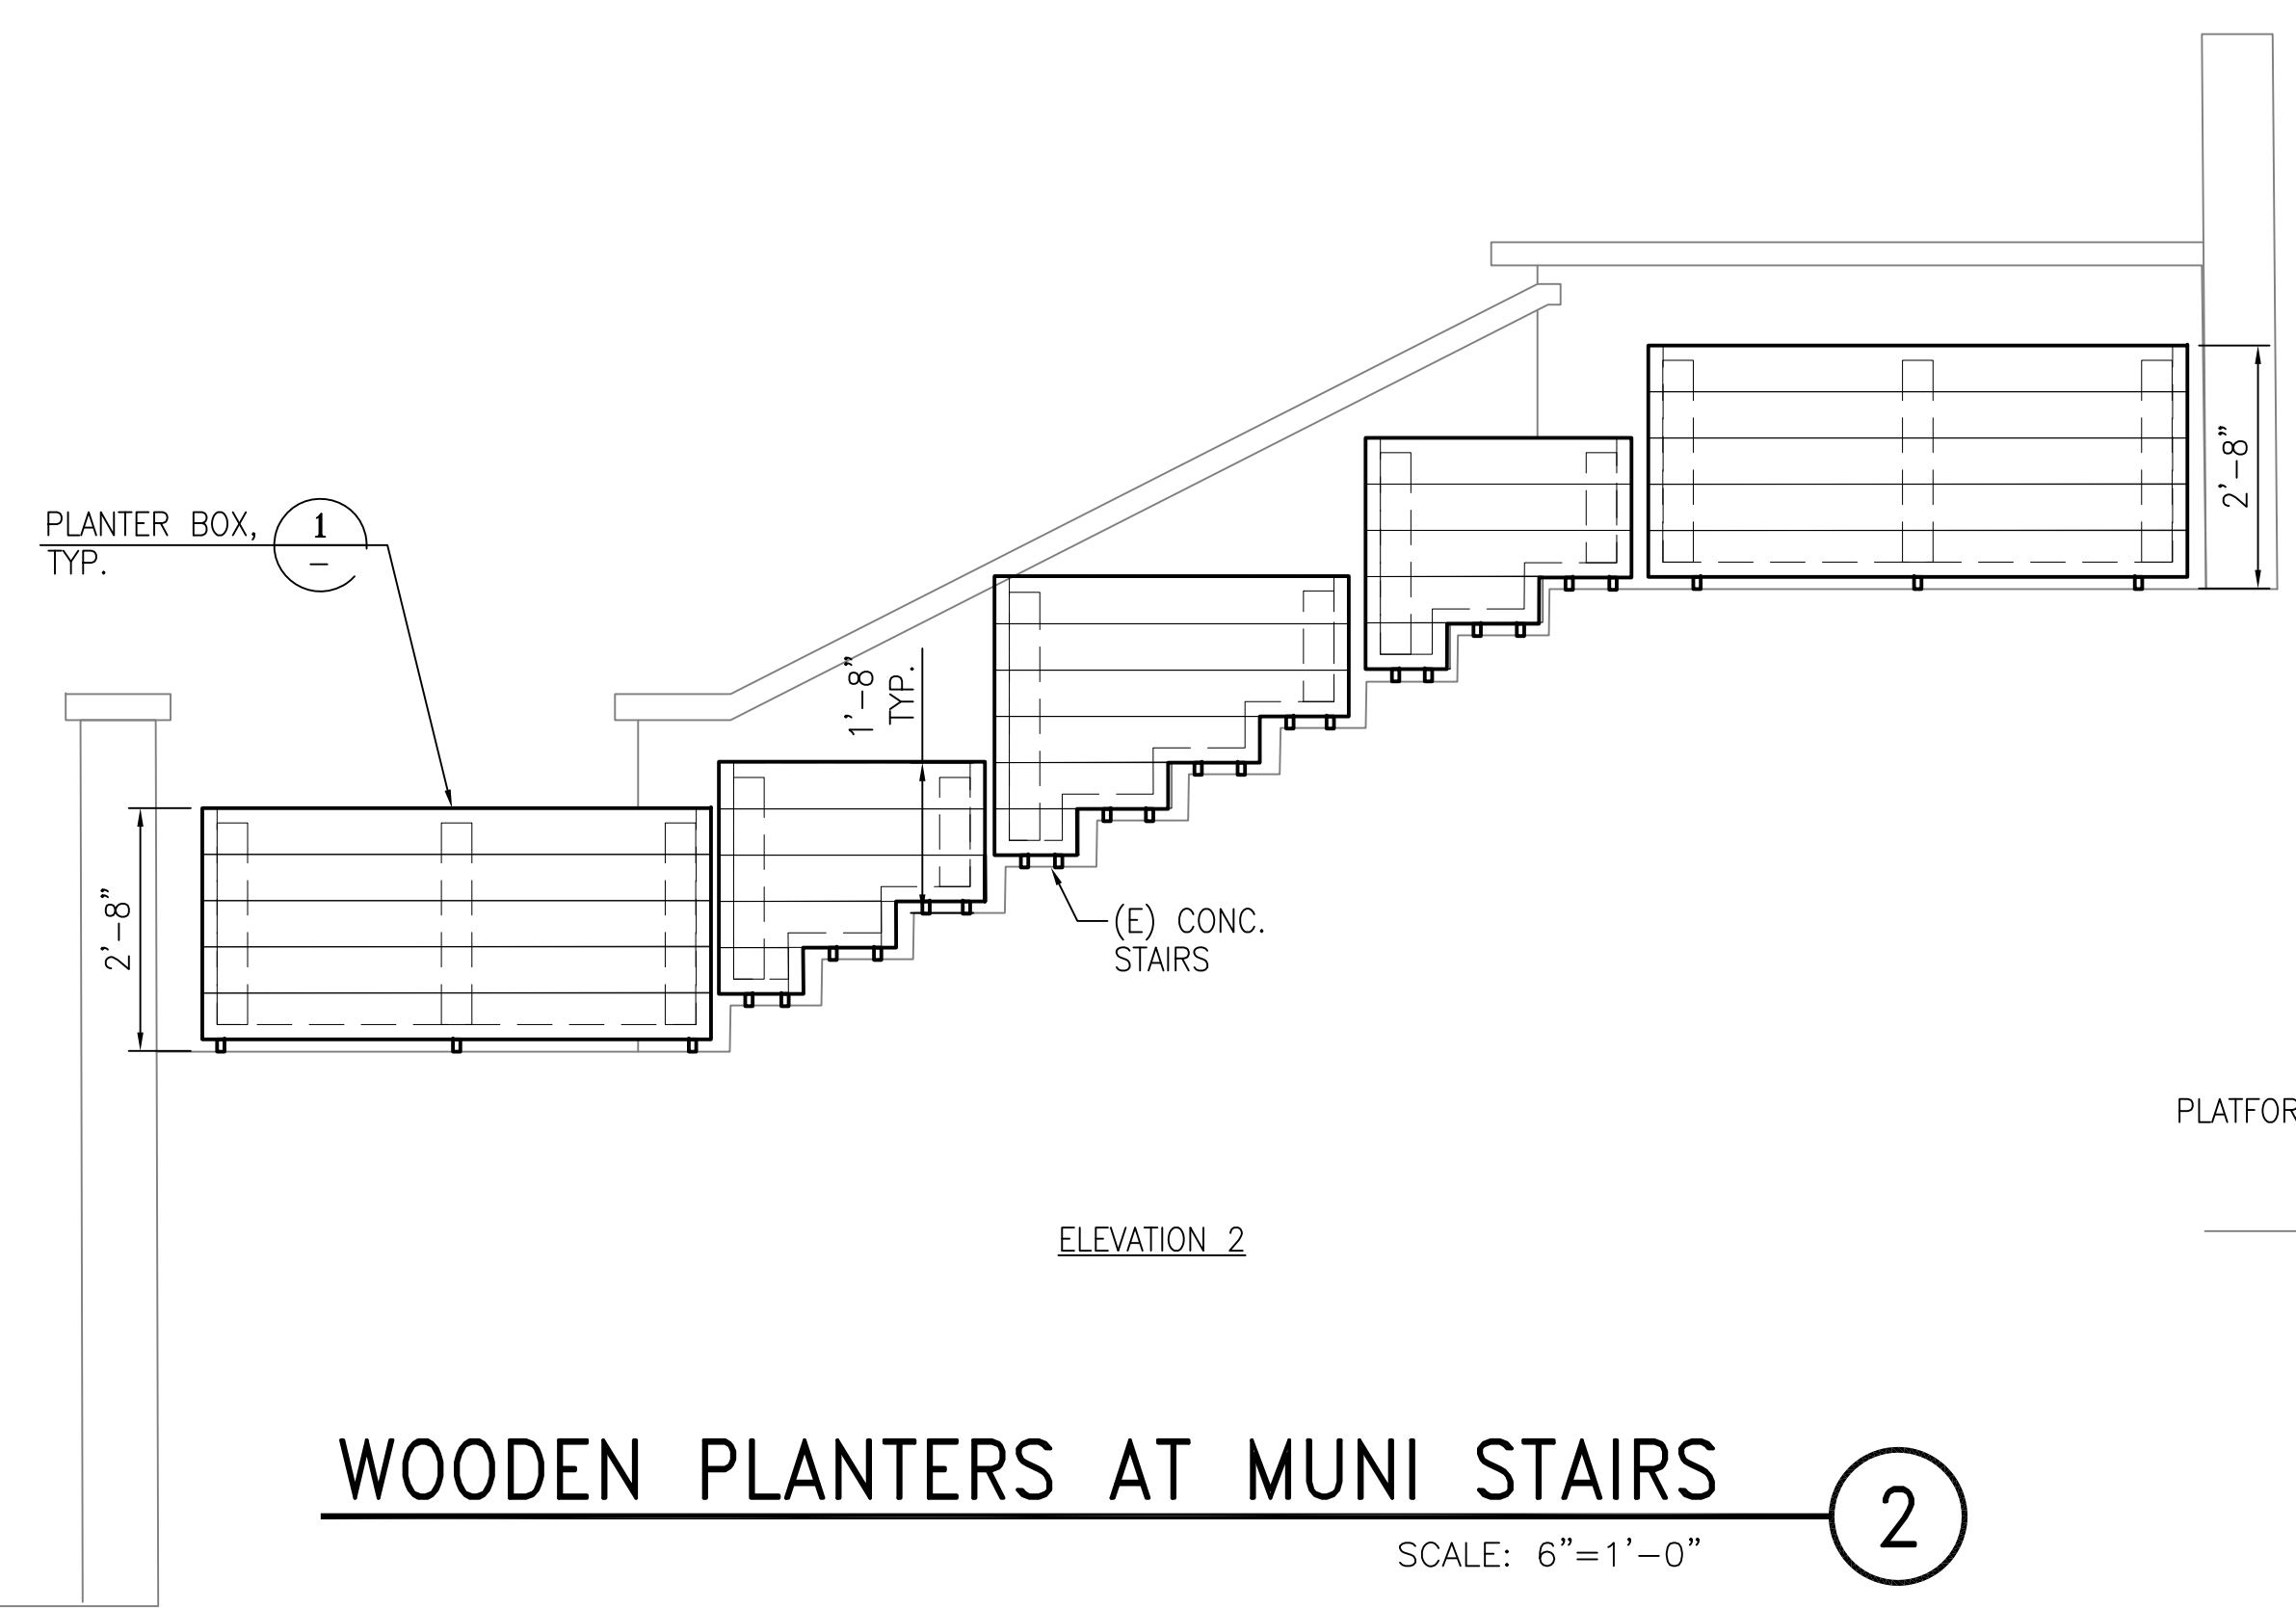

ELEVATION 2

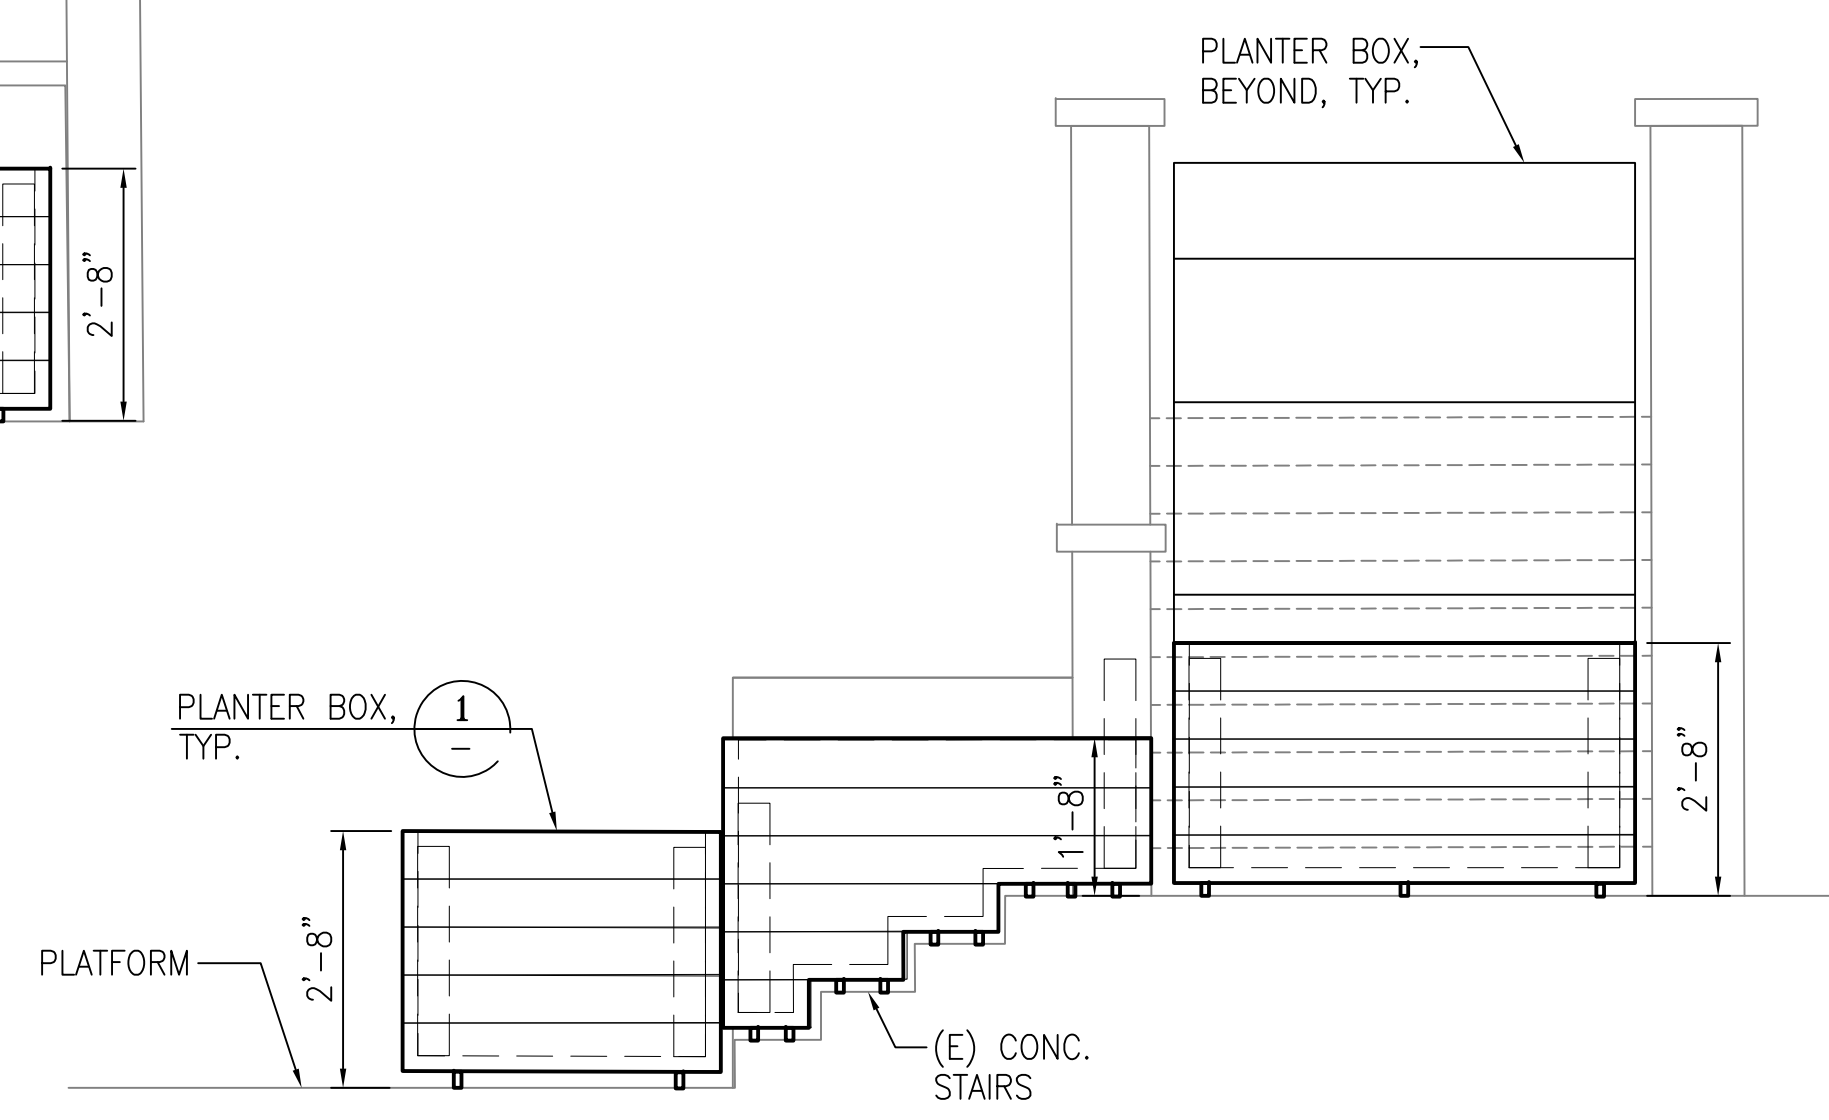

ELEVATION 3

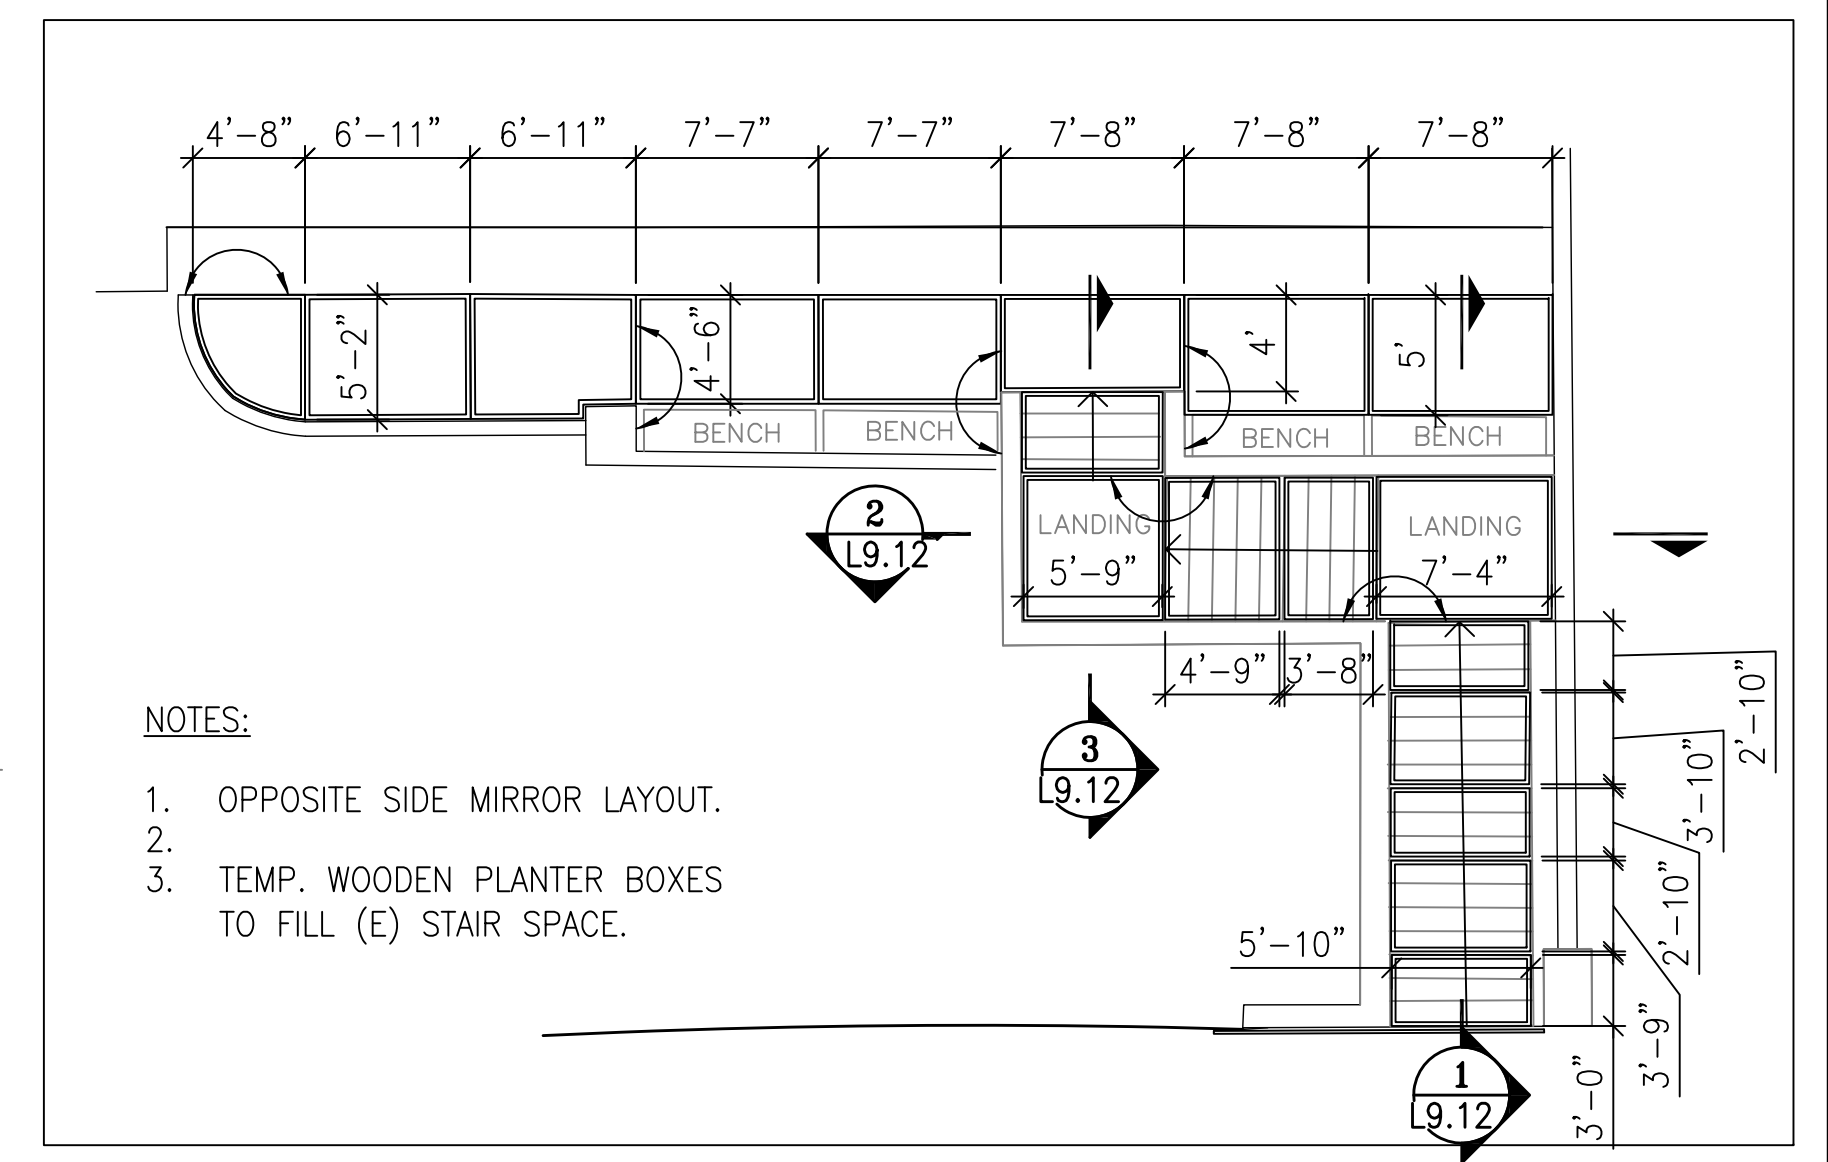

- NOTES:
1. OPPOSITE SIDE MIRROR LAYOUT.
 - 2.
 3. TEMP. WOODEN PLANTER BOXES TO FILL (E) STAIR SPACE.

KEY PLAN

WOODEN PLANTERS AT MUNI STAIRS

SCALE: 6"=1'-0" **2**

NO.	DATE	DESCRIPTION	BY	APP.
TABLE OF REVISIONS				
THIS DRAWING WAS LAST MODIFIED: 08/09/13 17:09, BY: ebliss				

REFERENCE INFORMATION & FILE NO. OF SURVEYS



Building Design & Construction
 DEPARTMENT OF PUBLIC WORKS
 CITY AND COUNTY OF SAN FRANCISCO




DESIGNED:	DATE:	APPROVED:	DATE:
LH/DF	08/2013		
DRAWN:	DATE:	SECTION MANAGER:	DATE:
EB/GM	08/2013		
CHECKED:	DATE:	DEPUTY BUREAU MANAGER:	DATE:
		BUREAU MANAGER:	DATE:

SCALE:
 AS SHOWN
 SHEET OF SHEETS
 OF

MISSION DOLORES PARK	JOB ORDER NO. 3073V
REHABILITATION PROJECT	DRAWING NO. L9.34
CONSTRUCTION DETAILS	FILE NO.
	REV. NO.


Xrefs: V:\3073V_Mission_Dolores_Park\2_Design\Working_Drawings\EIA_Details\CONSTRUCTION\PAVERS.dwg
 V:\3073V_Mission_Dolores_Park\2_Design\Working_Drawings\EIA_Details\CONSTRUCTION\DCG_PAVERS.dwg
 V:\3073V_Mission_Dolores_Park\2_Design\Working_Drawings\EIA_Details\CONSTRUCTION\URF_STABILIZATION.dwg
 V:\3073V_Mission_Dolores_Park\2_Design\Working_Drawings\EIA_Details\CONSTRUCTION\Concrete_relativum_Mill.dwg
 Drawing Path: V:\3073V_Mission_Dolores_Park\2_Design\Working_Drawings\EIA_Sheets\3073V_L9-0-9.35_CONST_DET\3073V_L9.34.dwg
 Plot Time: Fri, 08 Aug 2013 5:09pm
 Model Units: Inches
 Measurement Units are English

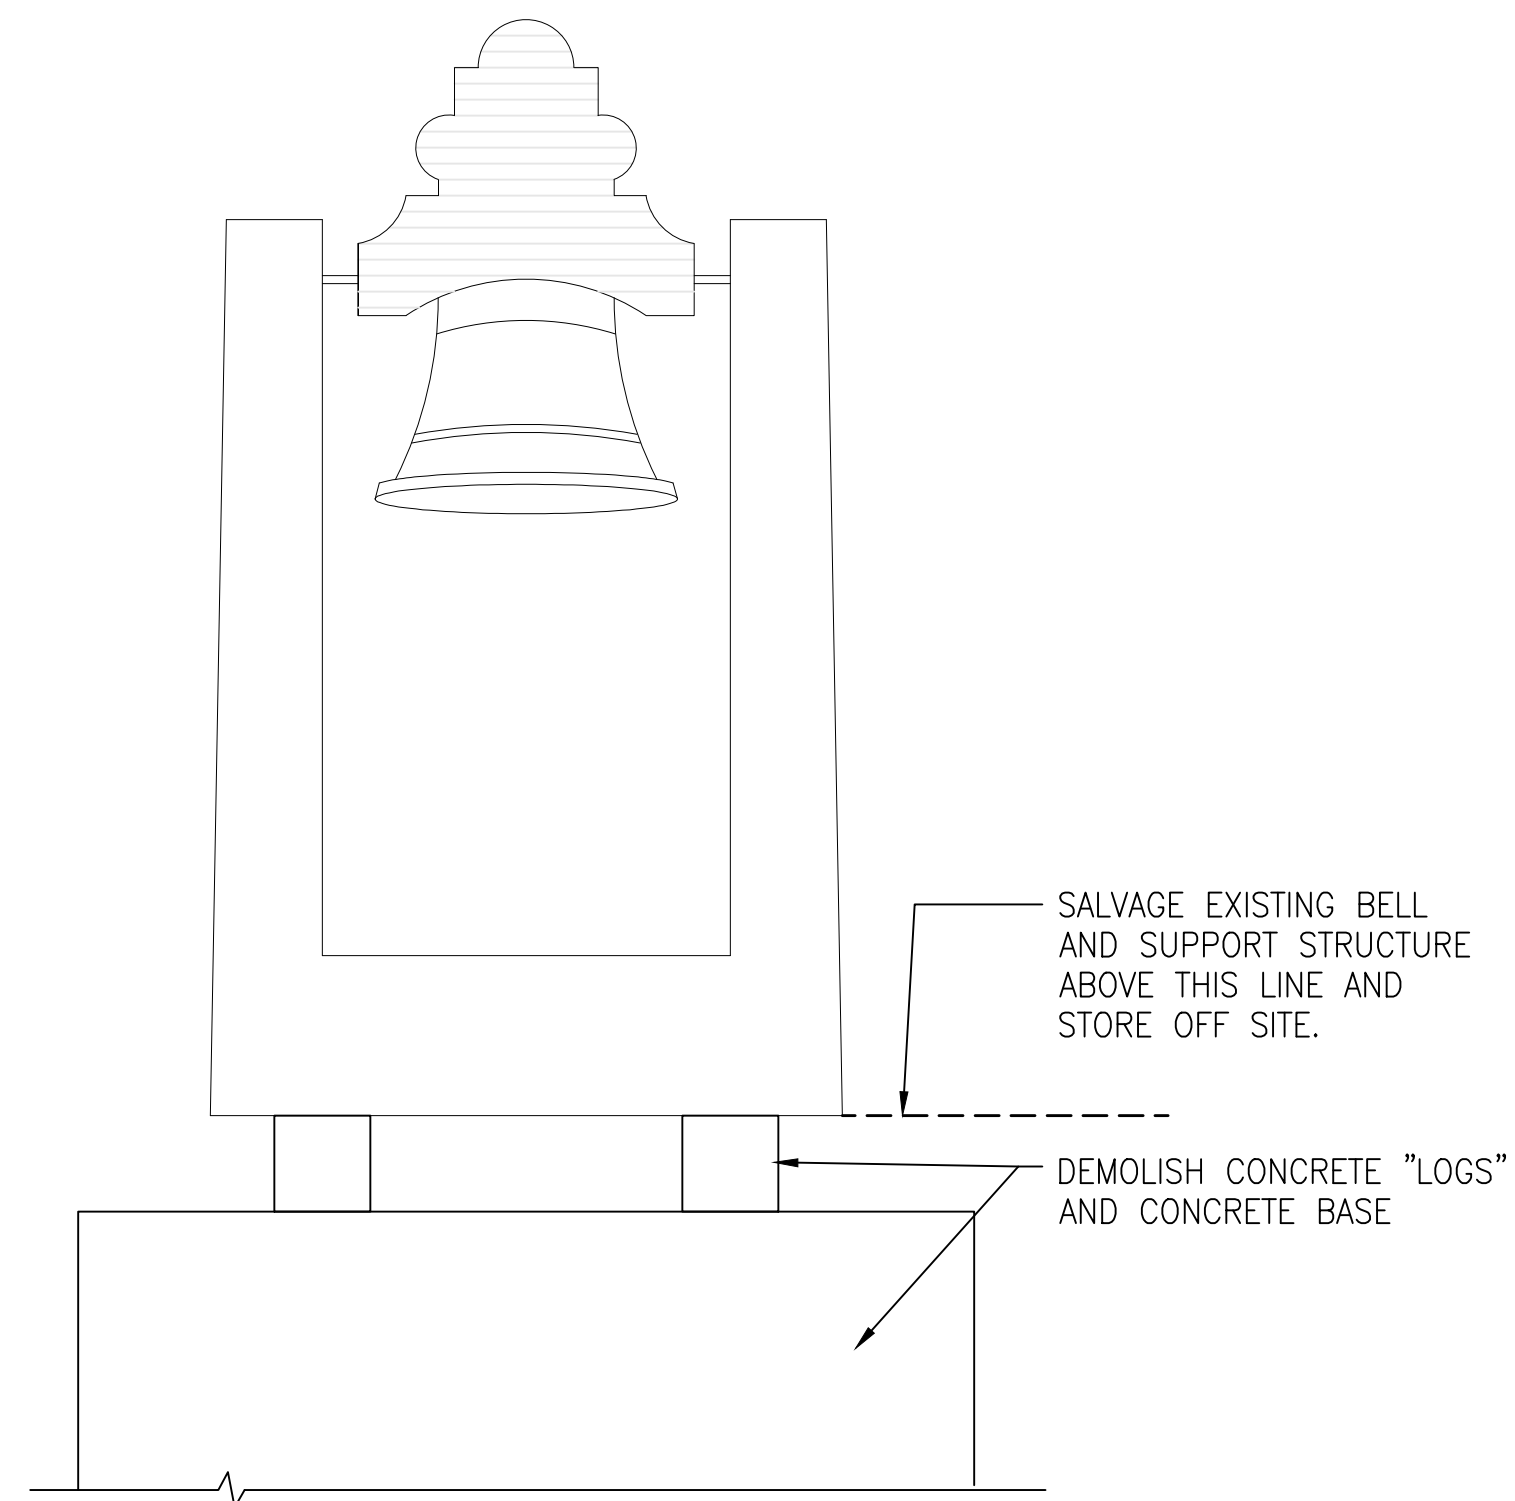

HISTORIC BELL PARTIAL DEMO

SCALE: 1"=1'-0"

1

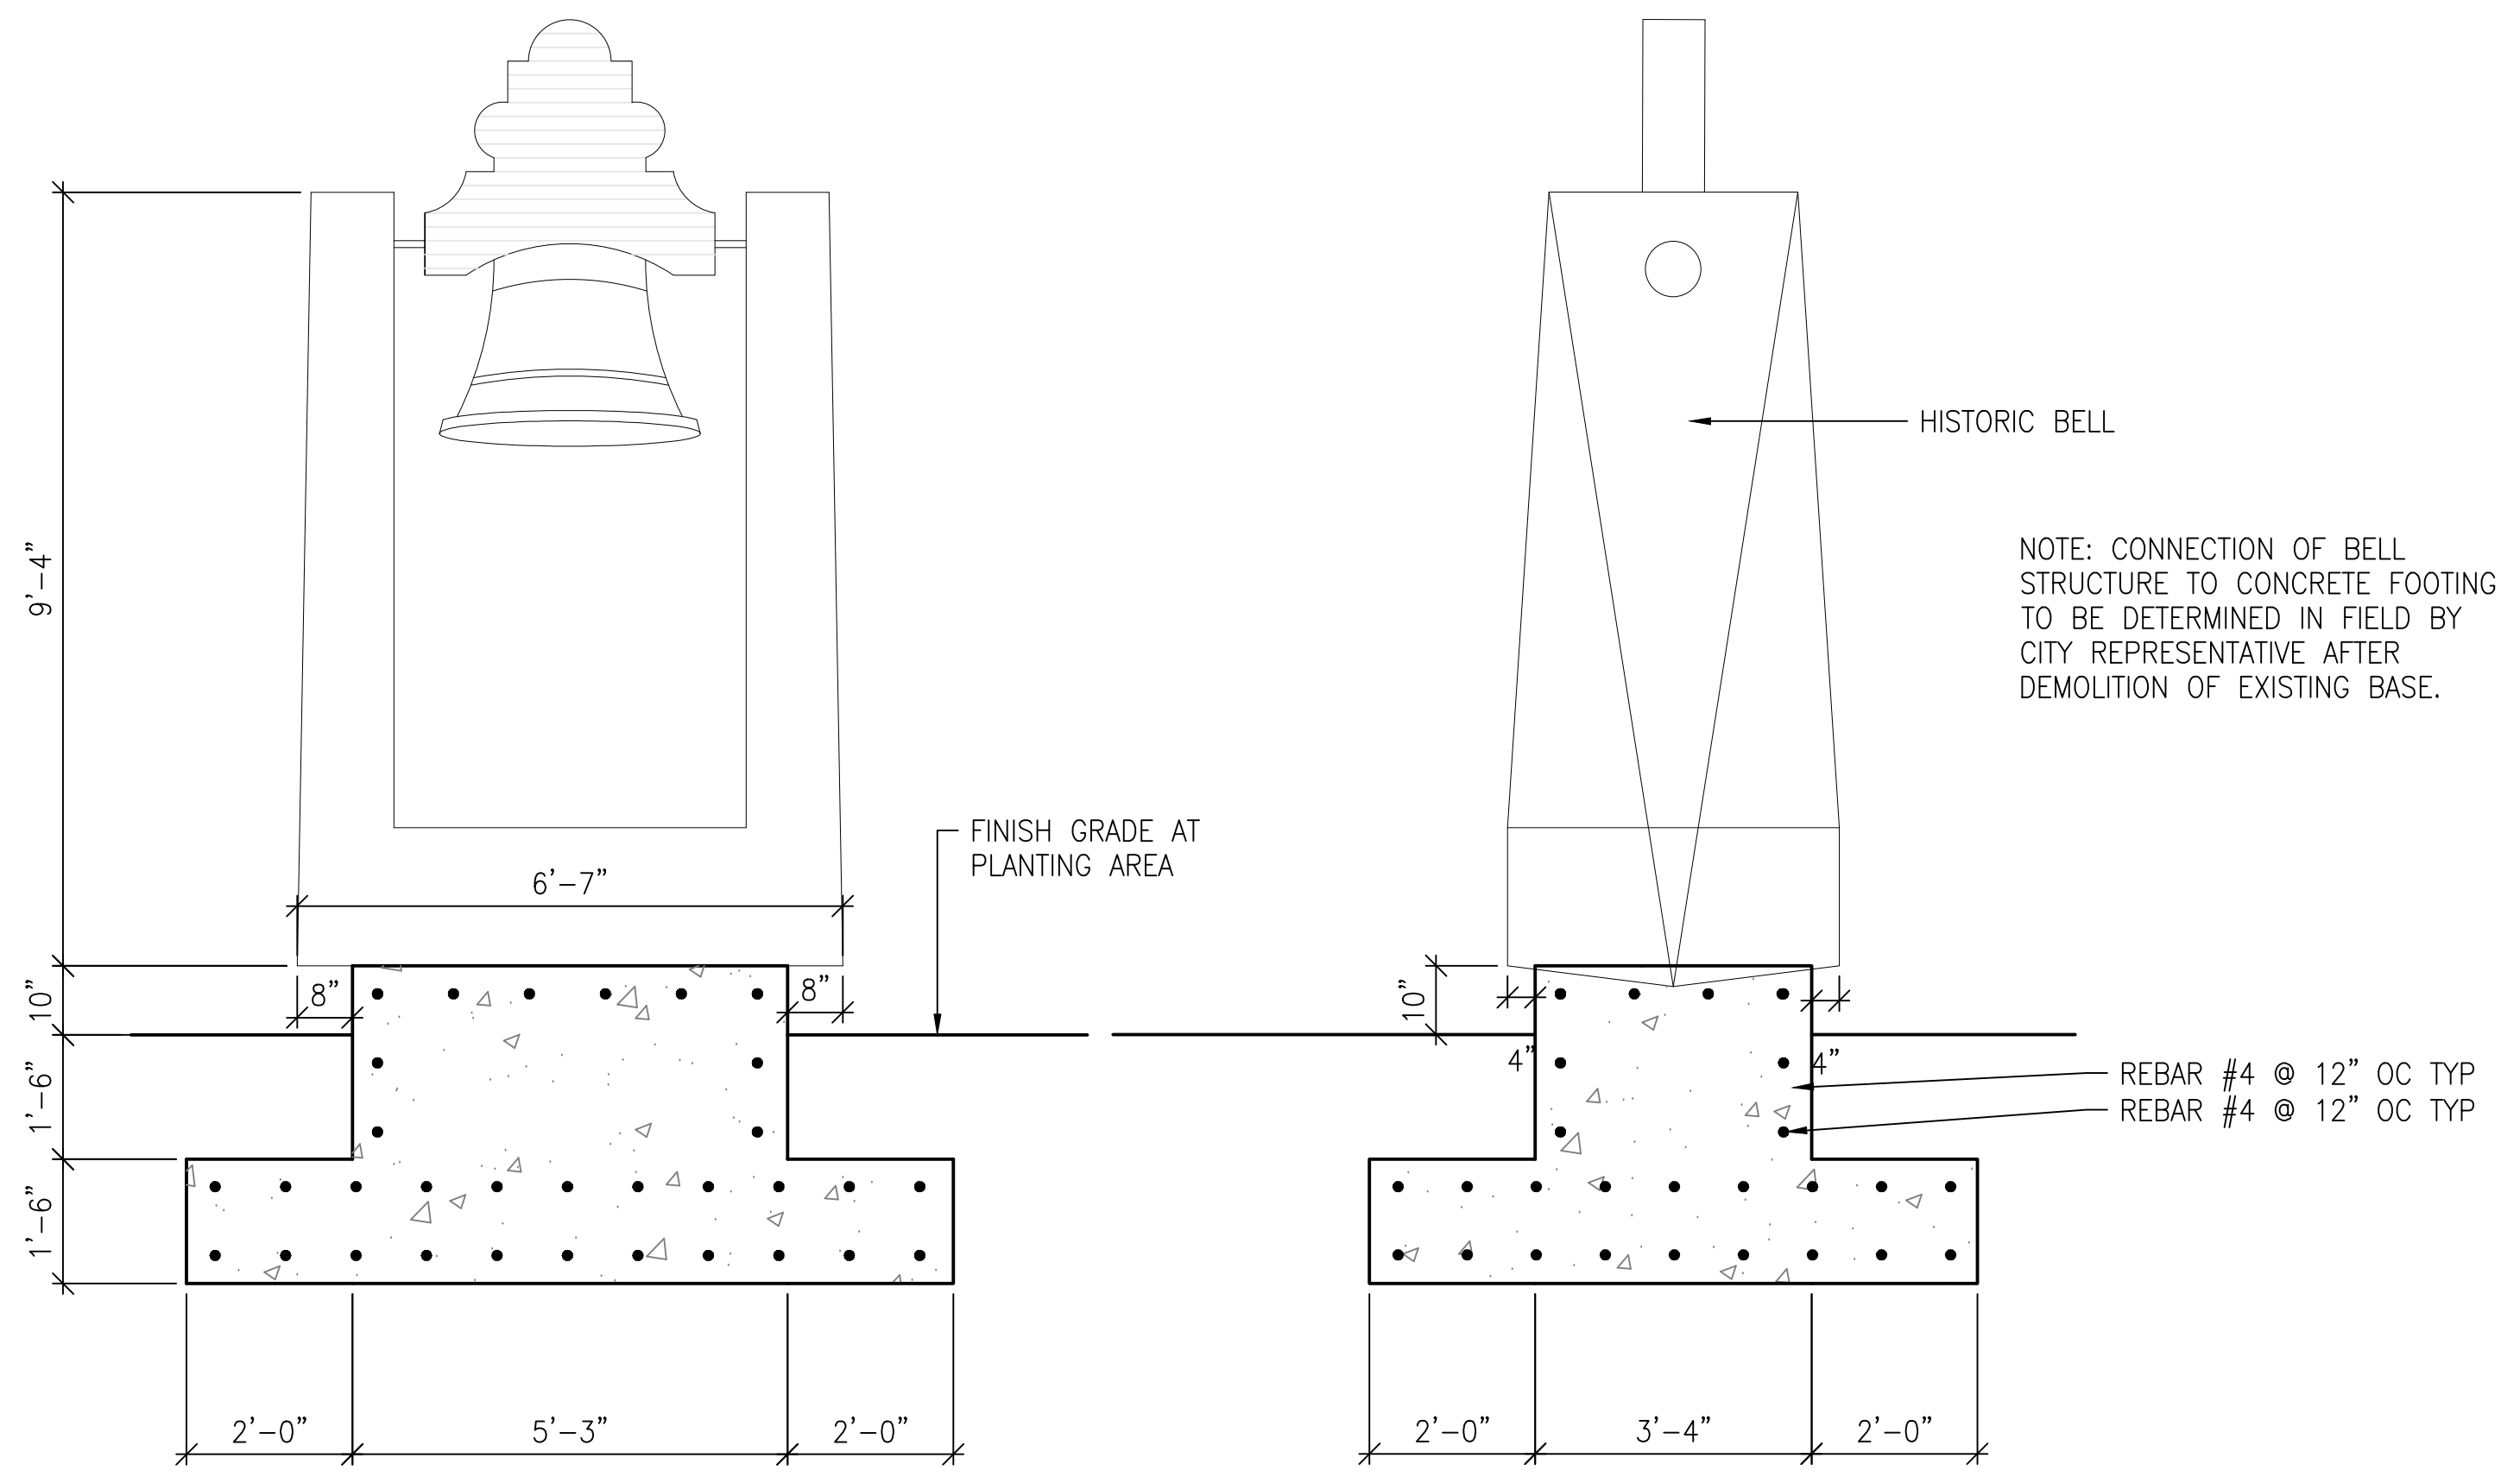

HISTORIC BELL FOOTING

SCALE: 1"=1'-0"

2


NOTE: CONNECTION OF BELL STRUCTURE TO CONCRETE FOOTING TO BE DETERMINED IN FIELD BY CITY REPRESENTATIVE AFTER DEMOLITION OF EXISTING BASE.

NO.	DATE	DESCRIPTION	BY	APP.
TABLE OF REVISIONS				
THIS DRAWING WAS LAST MODIFIED: 08/06/13 15:29, BY: gmeil				

REFERENCE INFORMATION & FILE NO. OF SURVEYS



Building Design & Construction
 DEPARTMENT OF PUBLIC WORKS
 CITY AND COUNTY OF SAN FRANCISCO

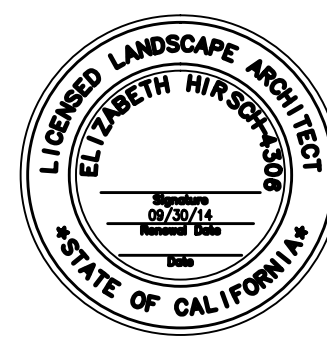

DESIGNED:	DATE:	APPROVED
LH/DF	08/2013	
DRAWN:	DATE:	SECTION MANAGER
EB/GM	08/2013	
CHECKED:	DATE:	DEPUTY BUREAU MANAGER
		BUREAU MANAGER

DATE:	DATE:

SCALE:	AS SHOWN
SHEET OF SHEETS	OF

MISSION DOLORES PARK	JOB ORDER NO. 3073V
REHABILITATION PROJECT	DRAWING NO. L9.35
CONSTRUCTION DETAILS	FILE NO.
	REV. NO.

Drawing Path: V:\3073V_Mission_Dolores_Park\2_Design_Working_Drawings\EIA_Details\CONSTRUCTION\PAVERS.dwg
 Plot Time: Tue, 06 Aug 2013 3:37pm
 Model Units: Inches
 Measurement Units are English
 V:\3073V_Mission_Dolores_Park\2_Design_Working_Drawings\EIA_Details\CONSTRUCTION\DOC_PAVERS.dwg
 V:\3073V_Mission_Dolores_Park\2_Design_Working_Drawings\EIA_Details\CONSTRUCTION\TURF_STABILIZATION.dwg
 V:\3073V_Mission_Dolores_Park\2_Design_Working_Drawings\EIA_Details\CONSTRUCTION\Concrete retaining Wall.dwg