




Regional Groundwater Storage and Recovery Project

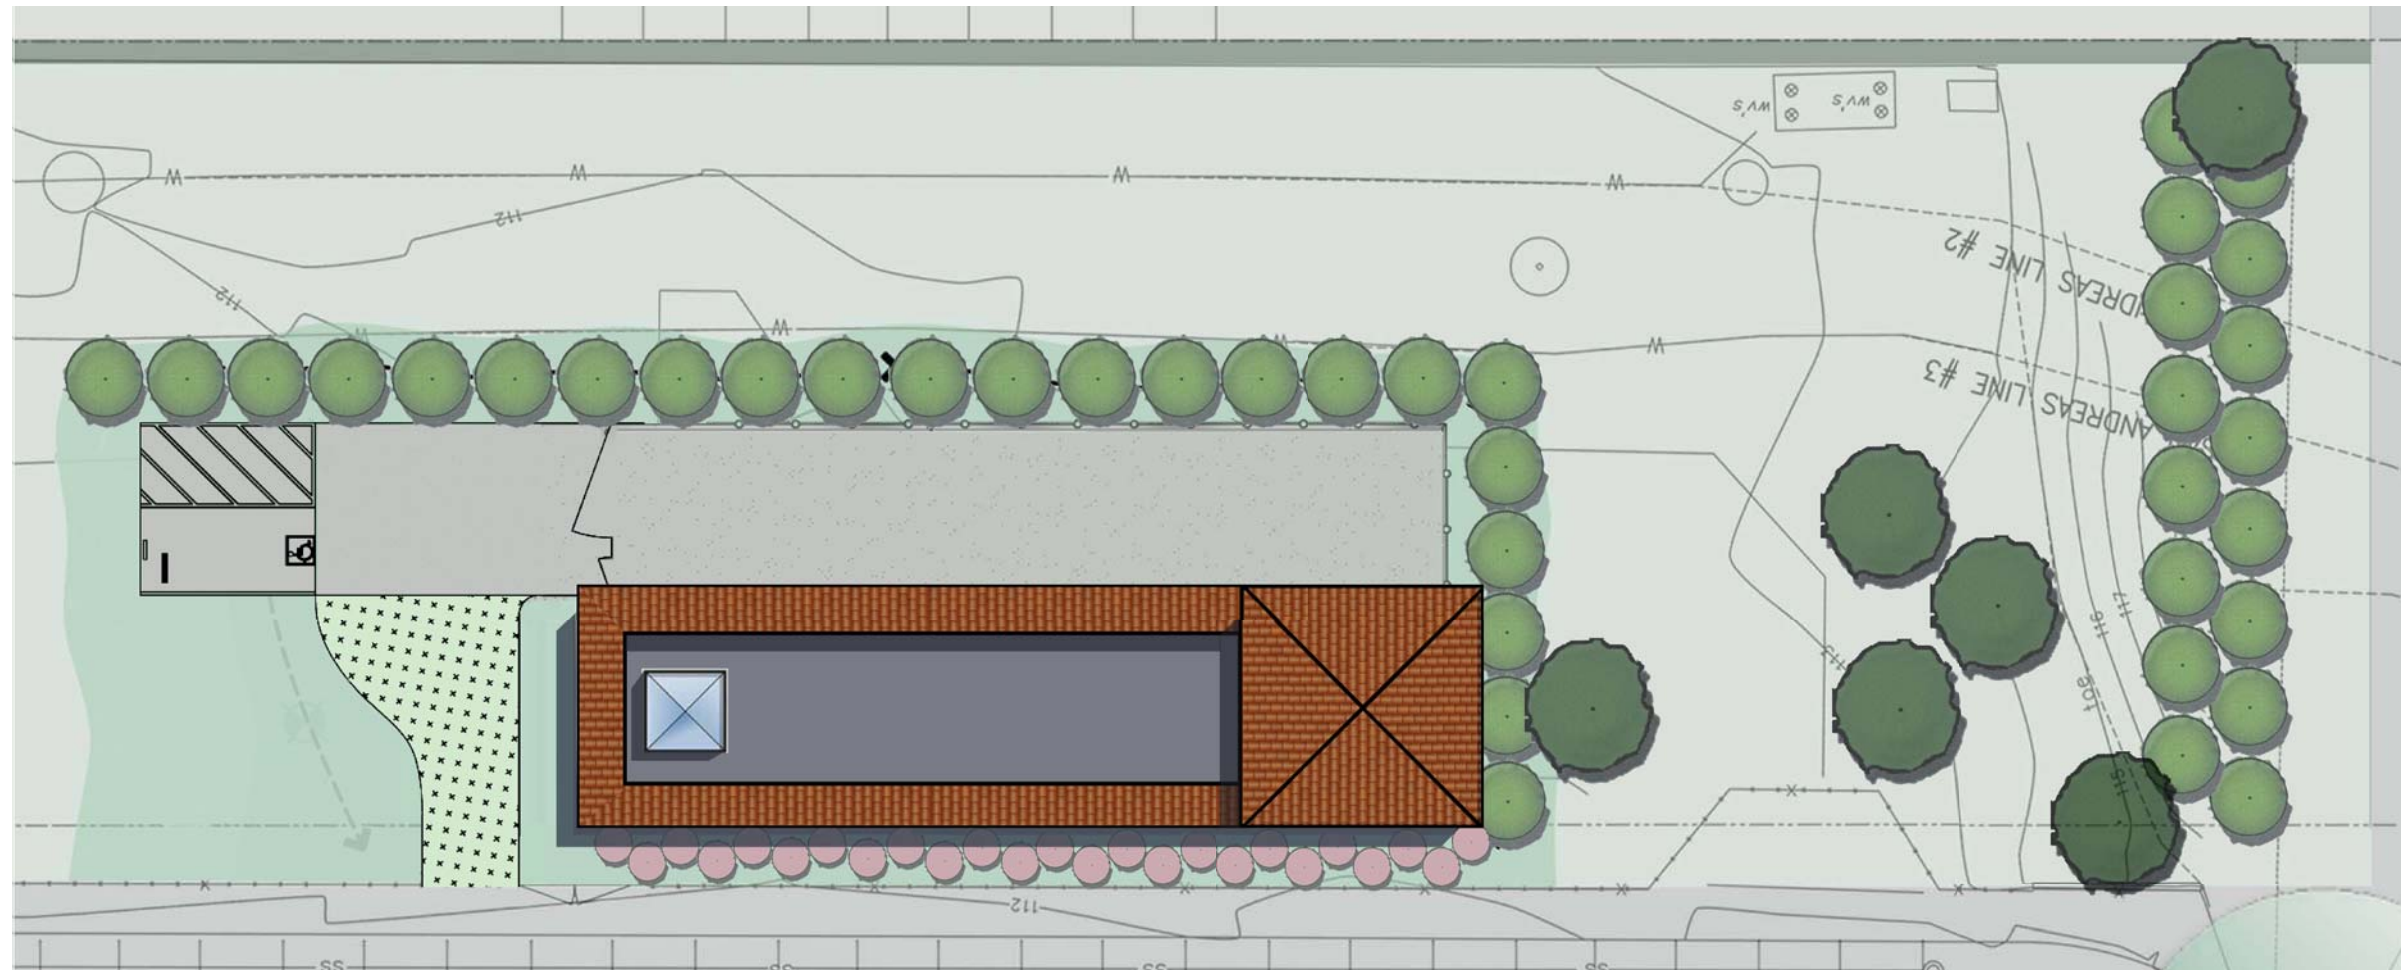


Row at Serramonte Blvd, Colma

Civic Design Review - Phase I & II | October 21, 2013



1 SITE PLAN
SCALE: 3/8" = 1'-0"

LEGEND

-  Arbutus 'Marina'
-  Arctostaphylos 'Sunset'
-  Phormium 'Jubilee'




Arbutus 'Marina'





Arctostaphylos 'Sunset'



Phormium 'Jubilee'

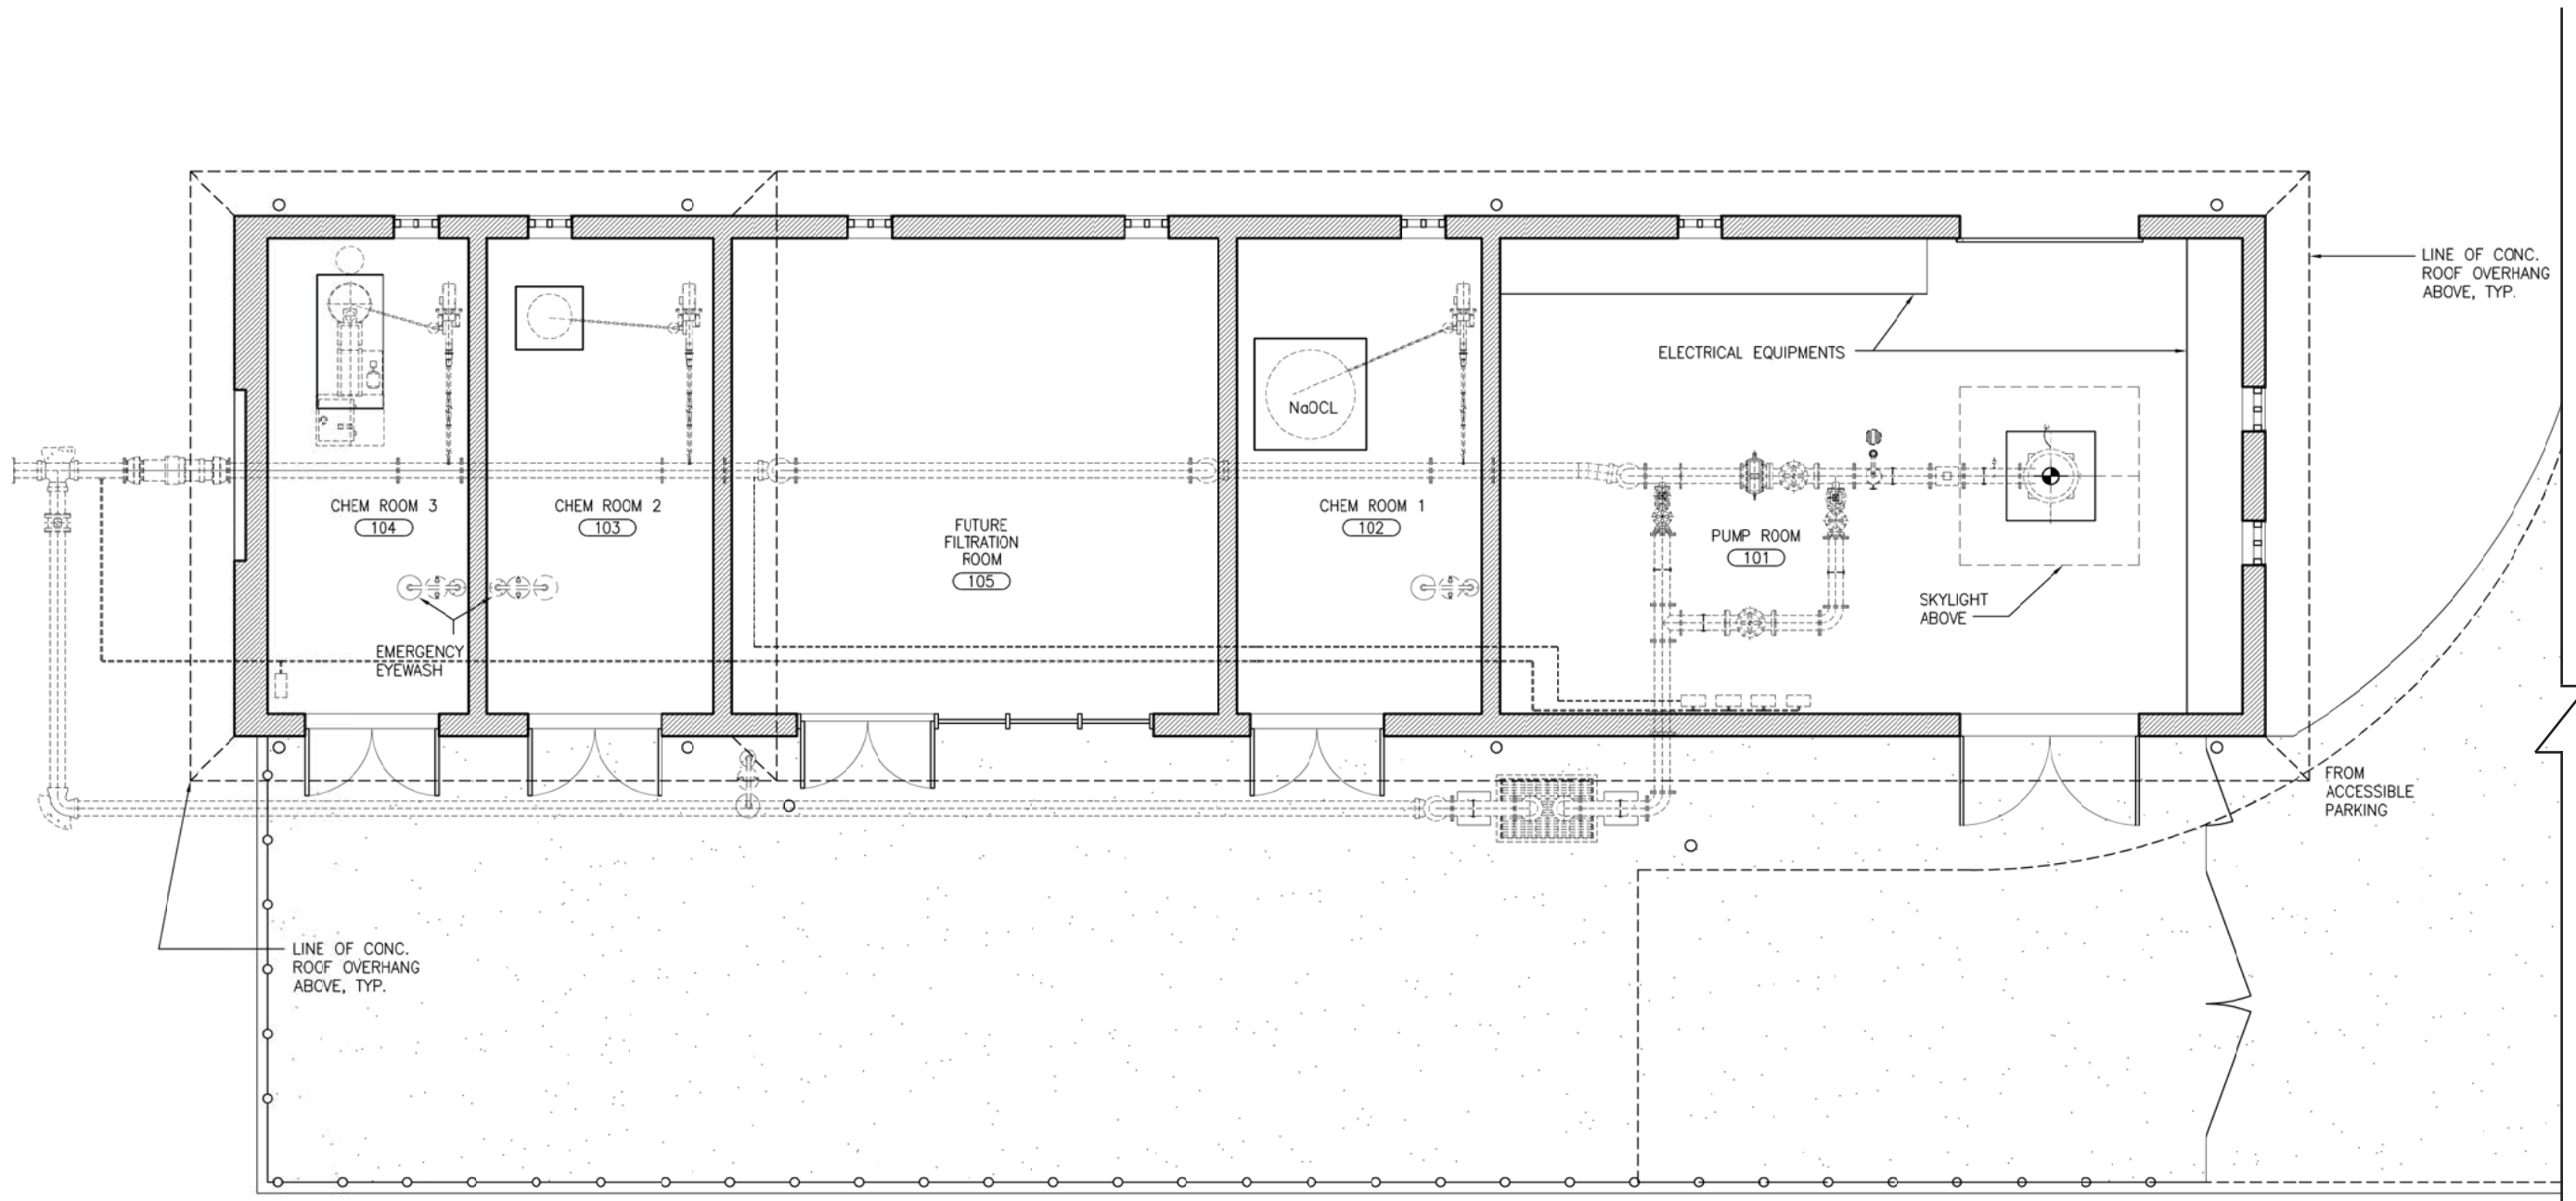


1 FLOOR PLAN
SCALE: 1/8" = 1'-0"

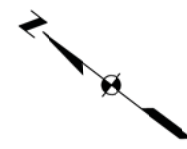 




1 WEST ELEVATION
SCALE: 1/8" = 1'-0"

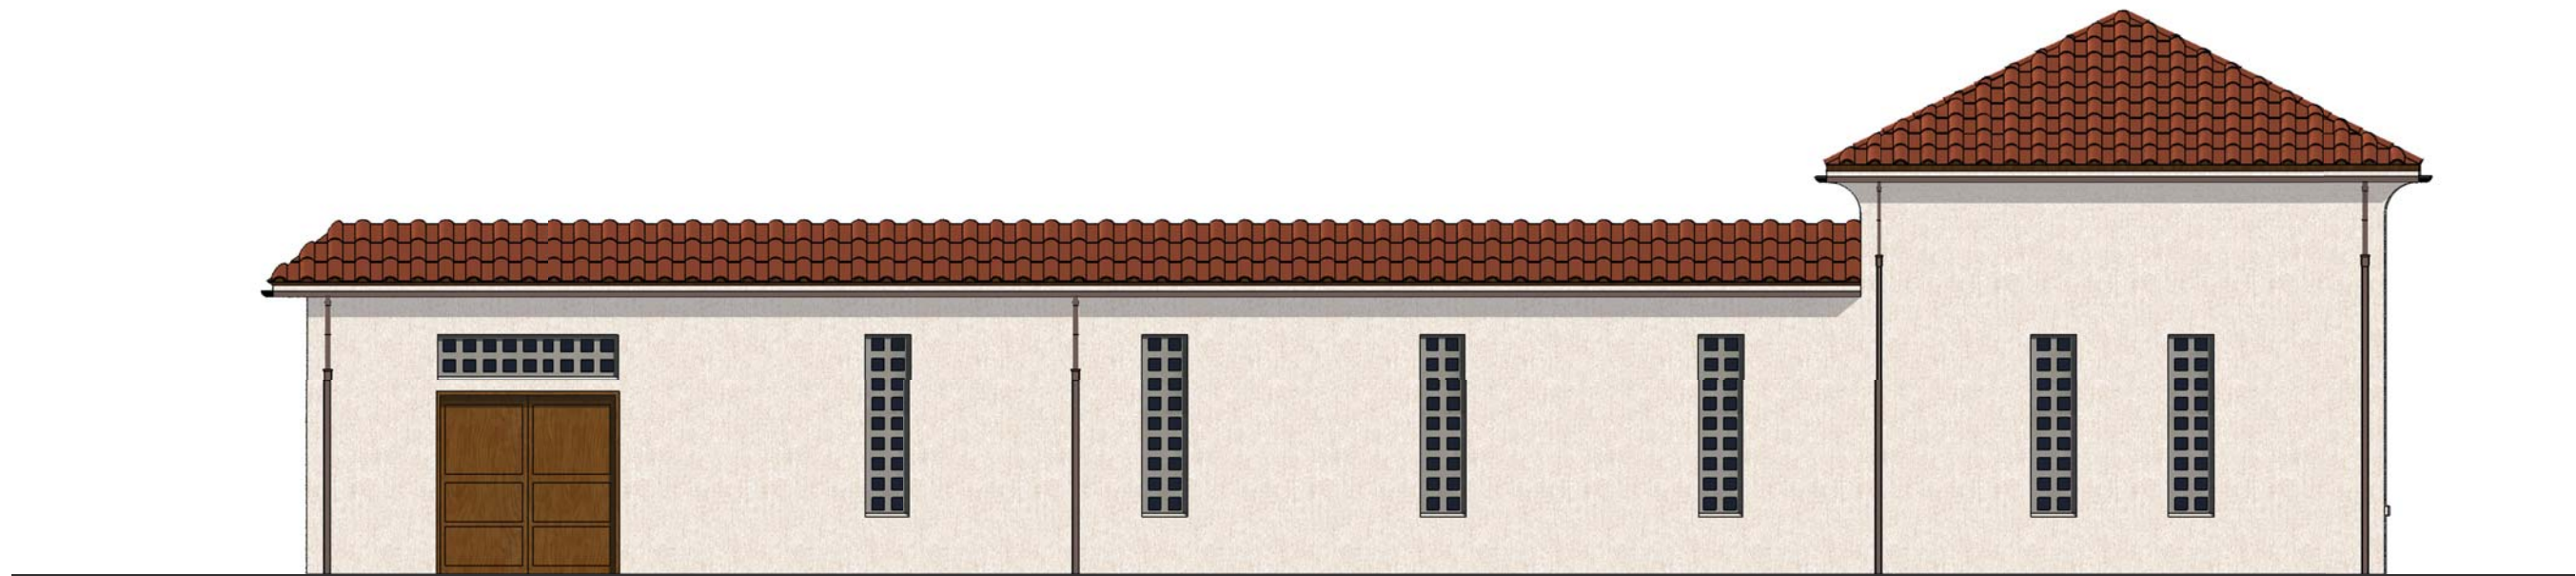

2 EAST ELEVATION
SCALE: 1/8" = 1'-0"



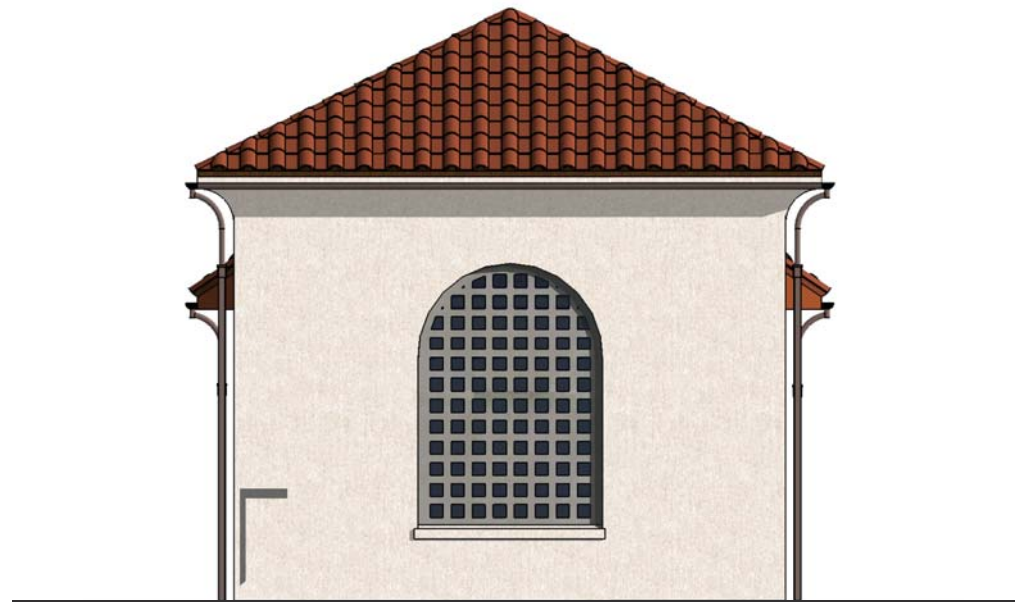

1 NORTH ELEVATION
SCALE: 1/8" = 1'-0"



2 SOUTH ELEVATION
SCALE: 1/8" = 1'-0"

