




MOSCONE
CENTER
←

HOWARD

SEANOMA

CAUTION

P:\2014\2014-0775 de Young Museum-Haring Sculpture Support\3 CAD\S10+S21+S31.dwg, Layout=S10

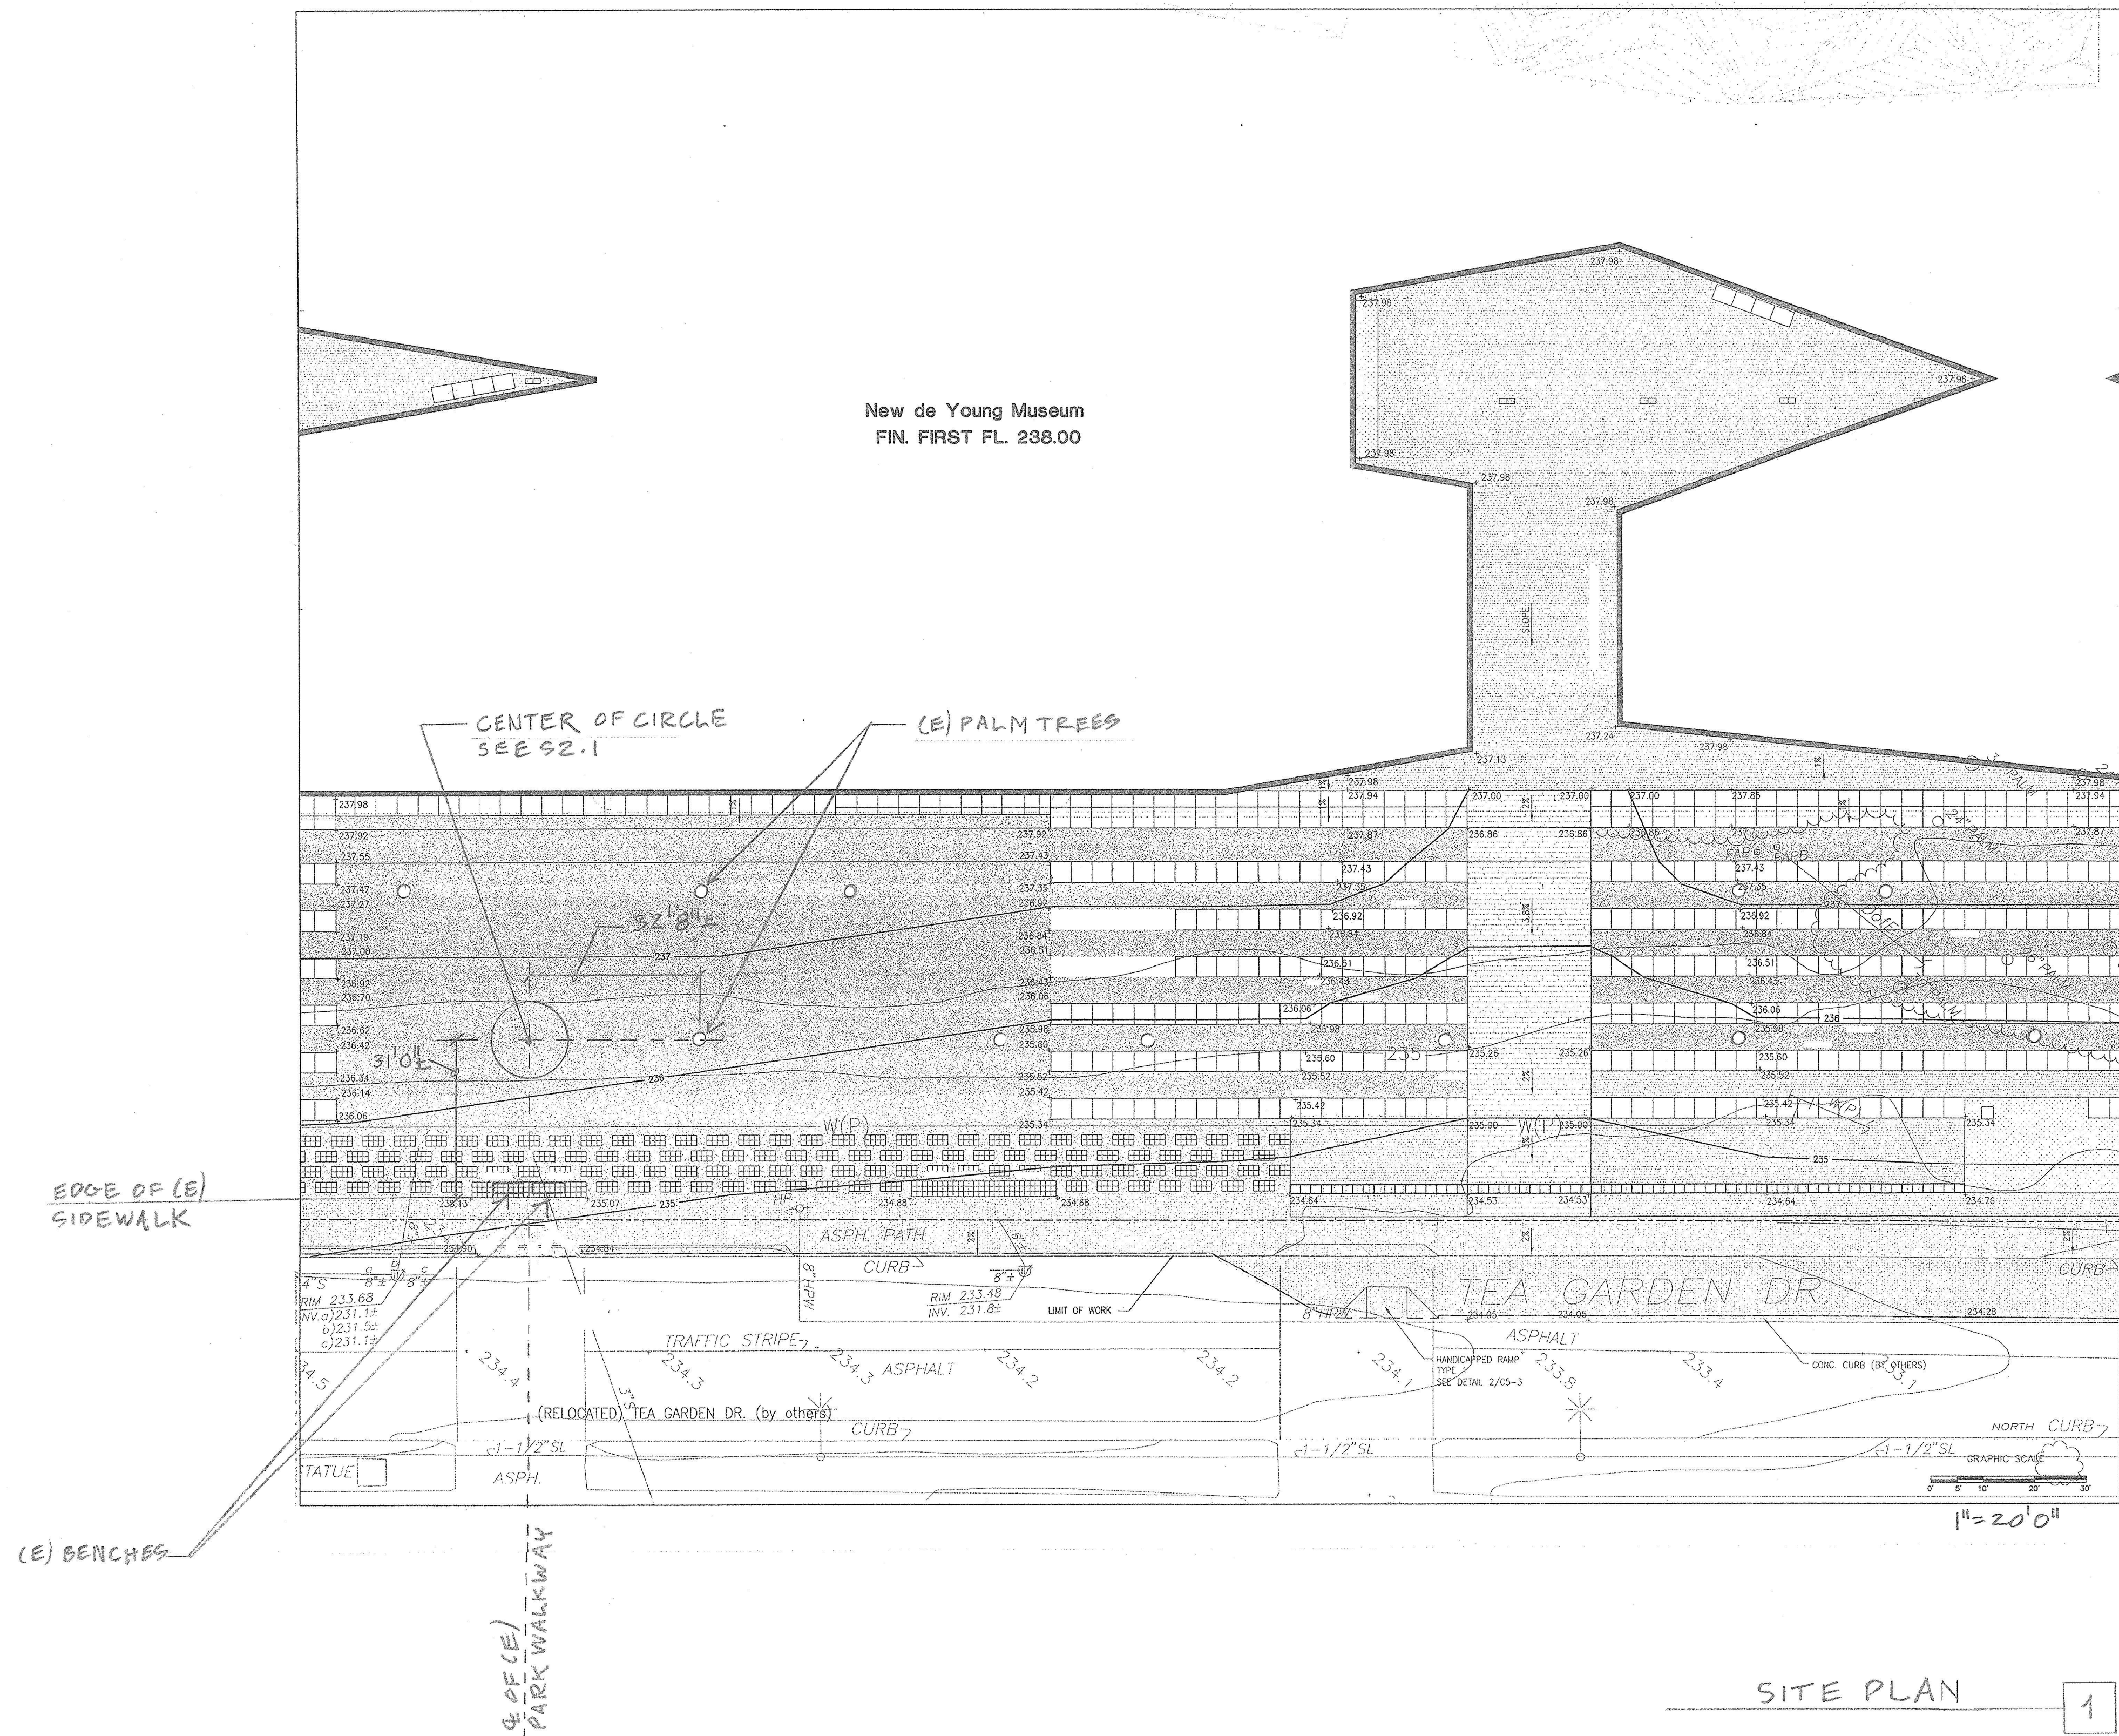

SITE PLAN 1

PROJECT TITLE

DE YOUNG MUSEUM
SAN FRANCISCO, CA

KEITH HARING
SCULPTURE BASE

STRUCTURAL ENGINEER

R+C CHEKENE
RUTHERFORD +

Structural | Geotechnical
Engineers
55 Second Street Suite 600
San Francisco CA 94105
T 415 568 4400
F 415 618 0684
www.ruthchek.com

SEAL & SIGNATURE



ISSUE

SHEET TITLE

SITE PLAN

PRINT DATE
09/03/2014
SCALE

SHEET NUMBER

S1.0

DRAWN BY
BL
CHECKED BY
BL
JOB NO.
2014-0775

NOTE: If this drawing is not 22" x 34", it has been revised from its original size. Scales noted on drawings/details are no longer applicable.

©RUTHERFORD+CHEKENE, INC. 2014