


BOW IMAGE STORYBOARD


Section Keys

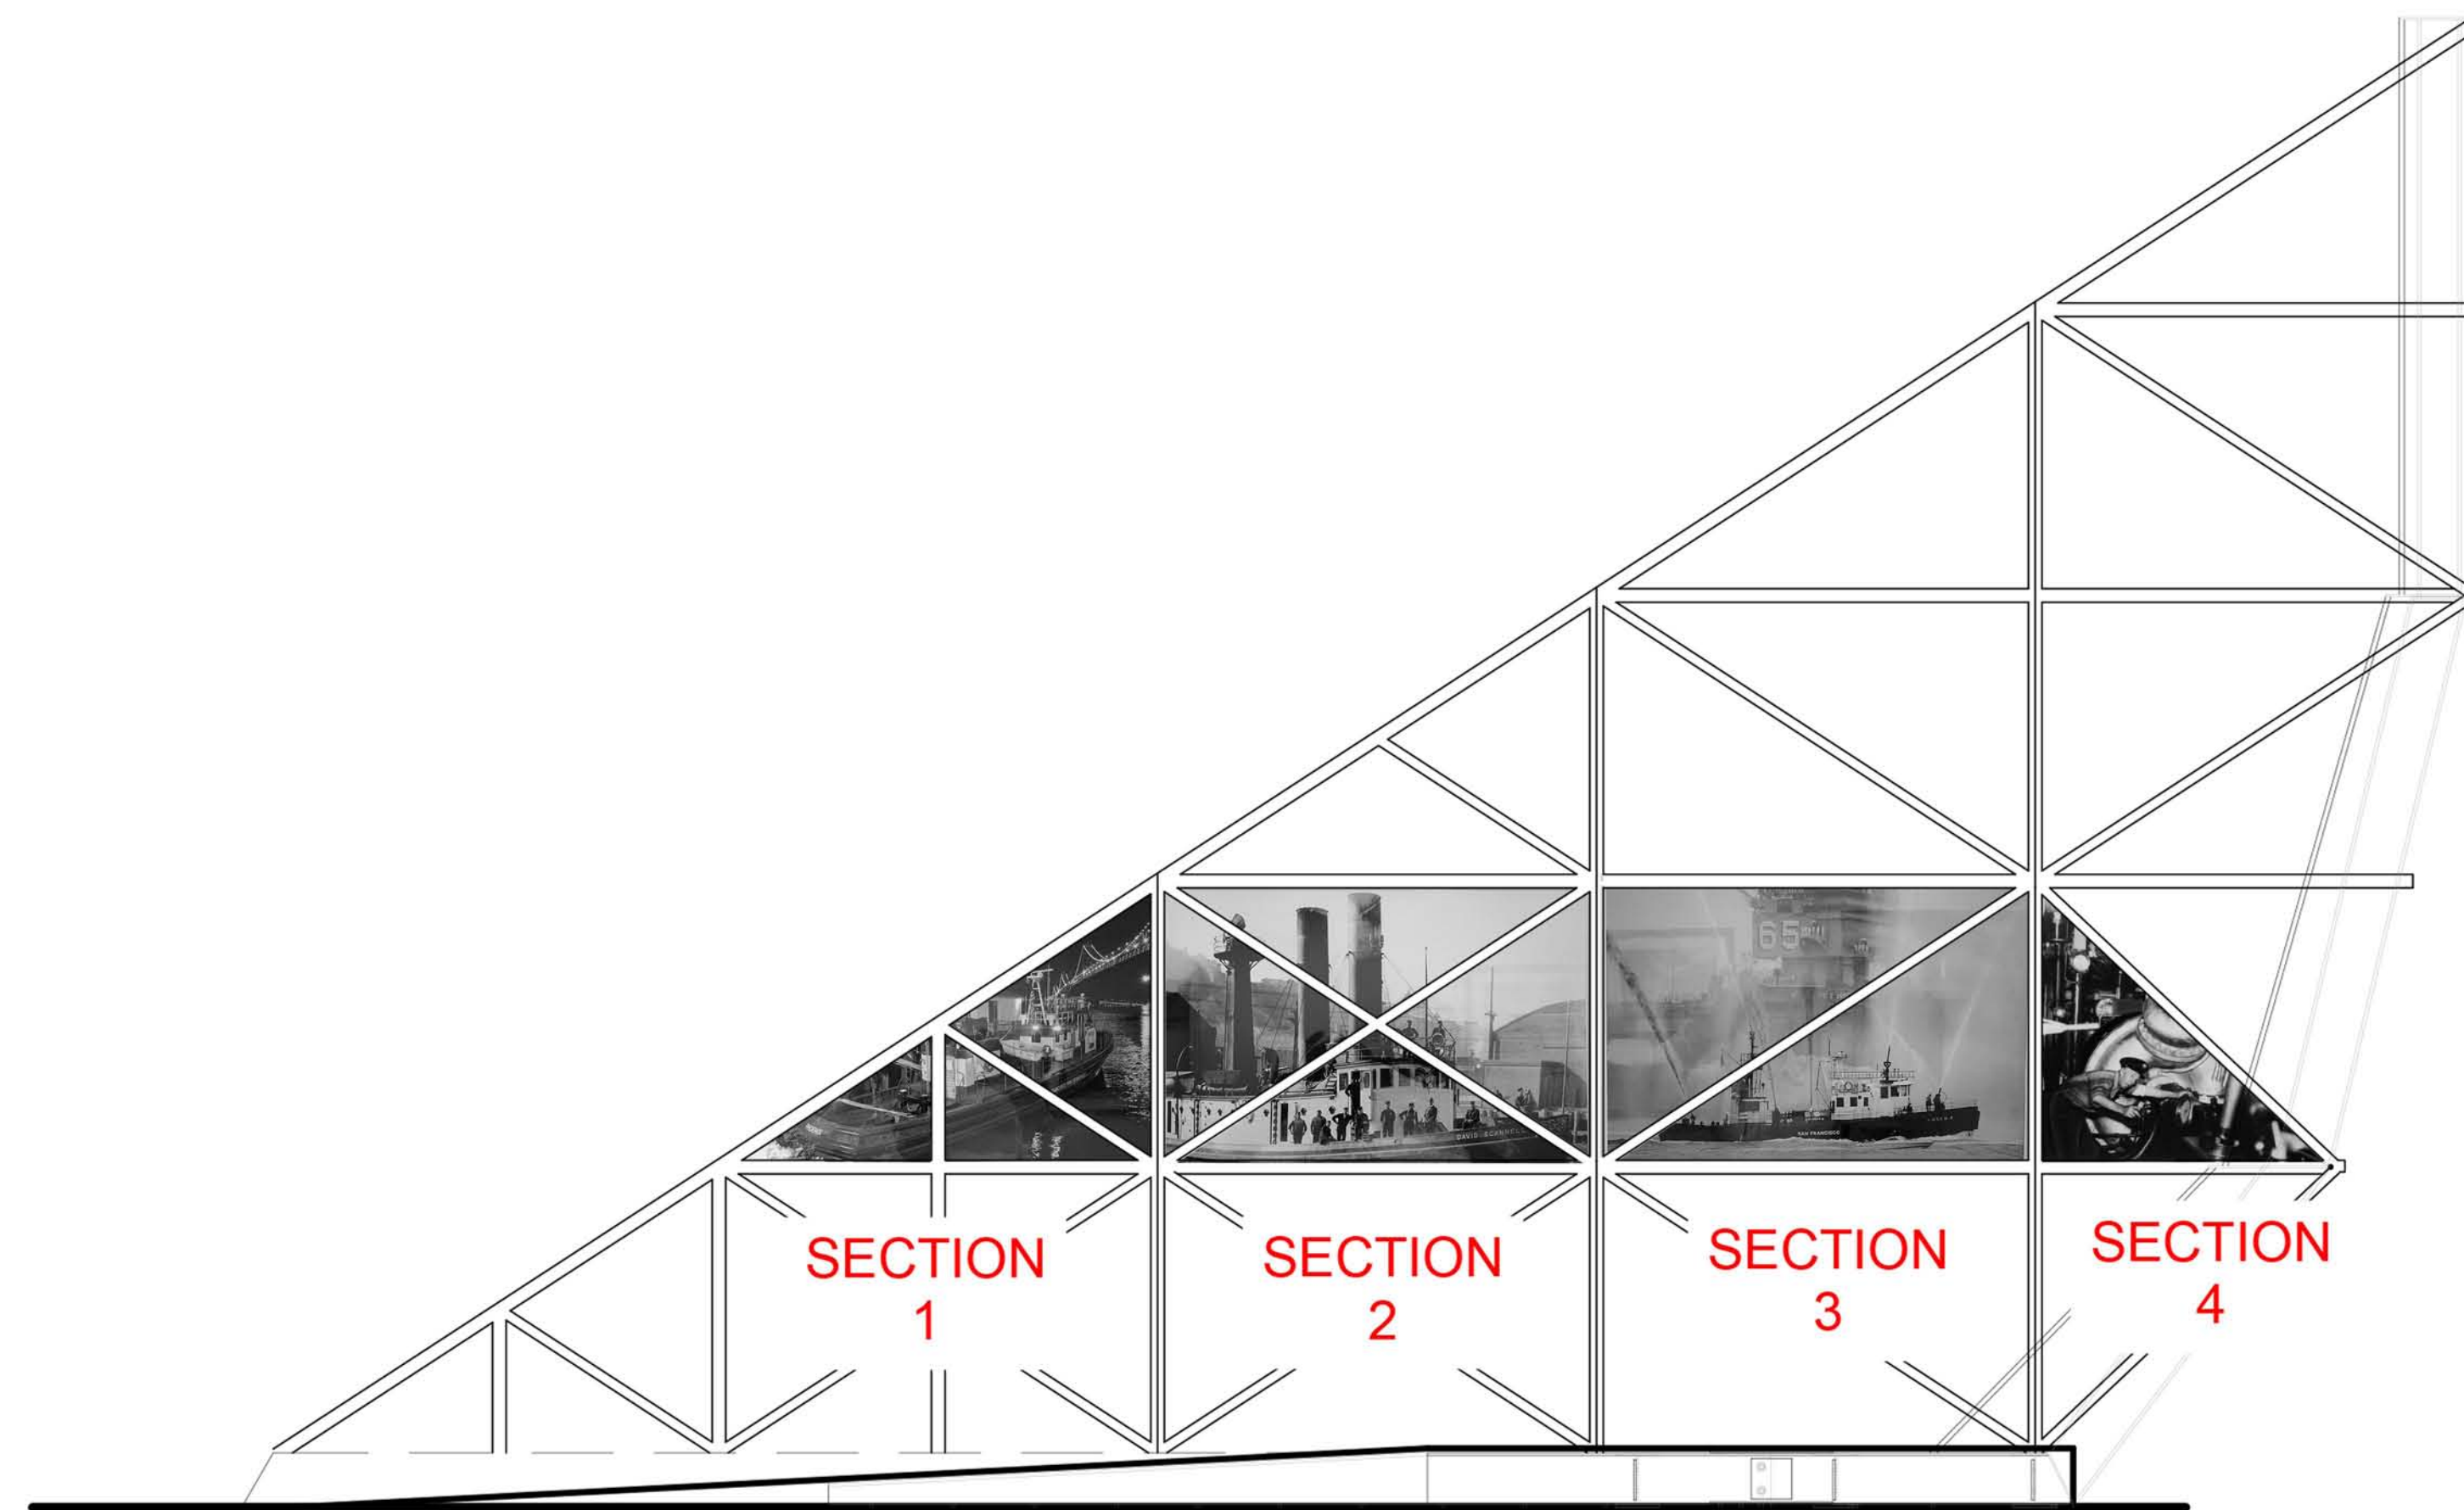

NORTH ELEVATION
Flattened View of Glass Panels

Scale: 1/4"=1'-0"

Sections 1-4 show a celebration of fire boat history

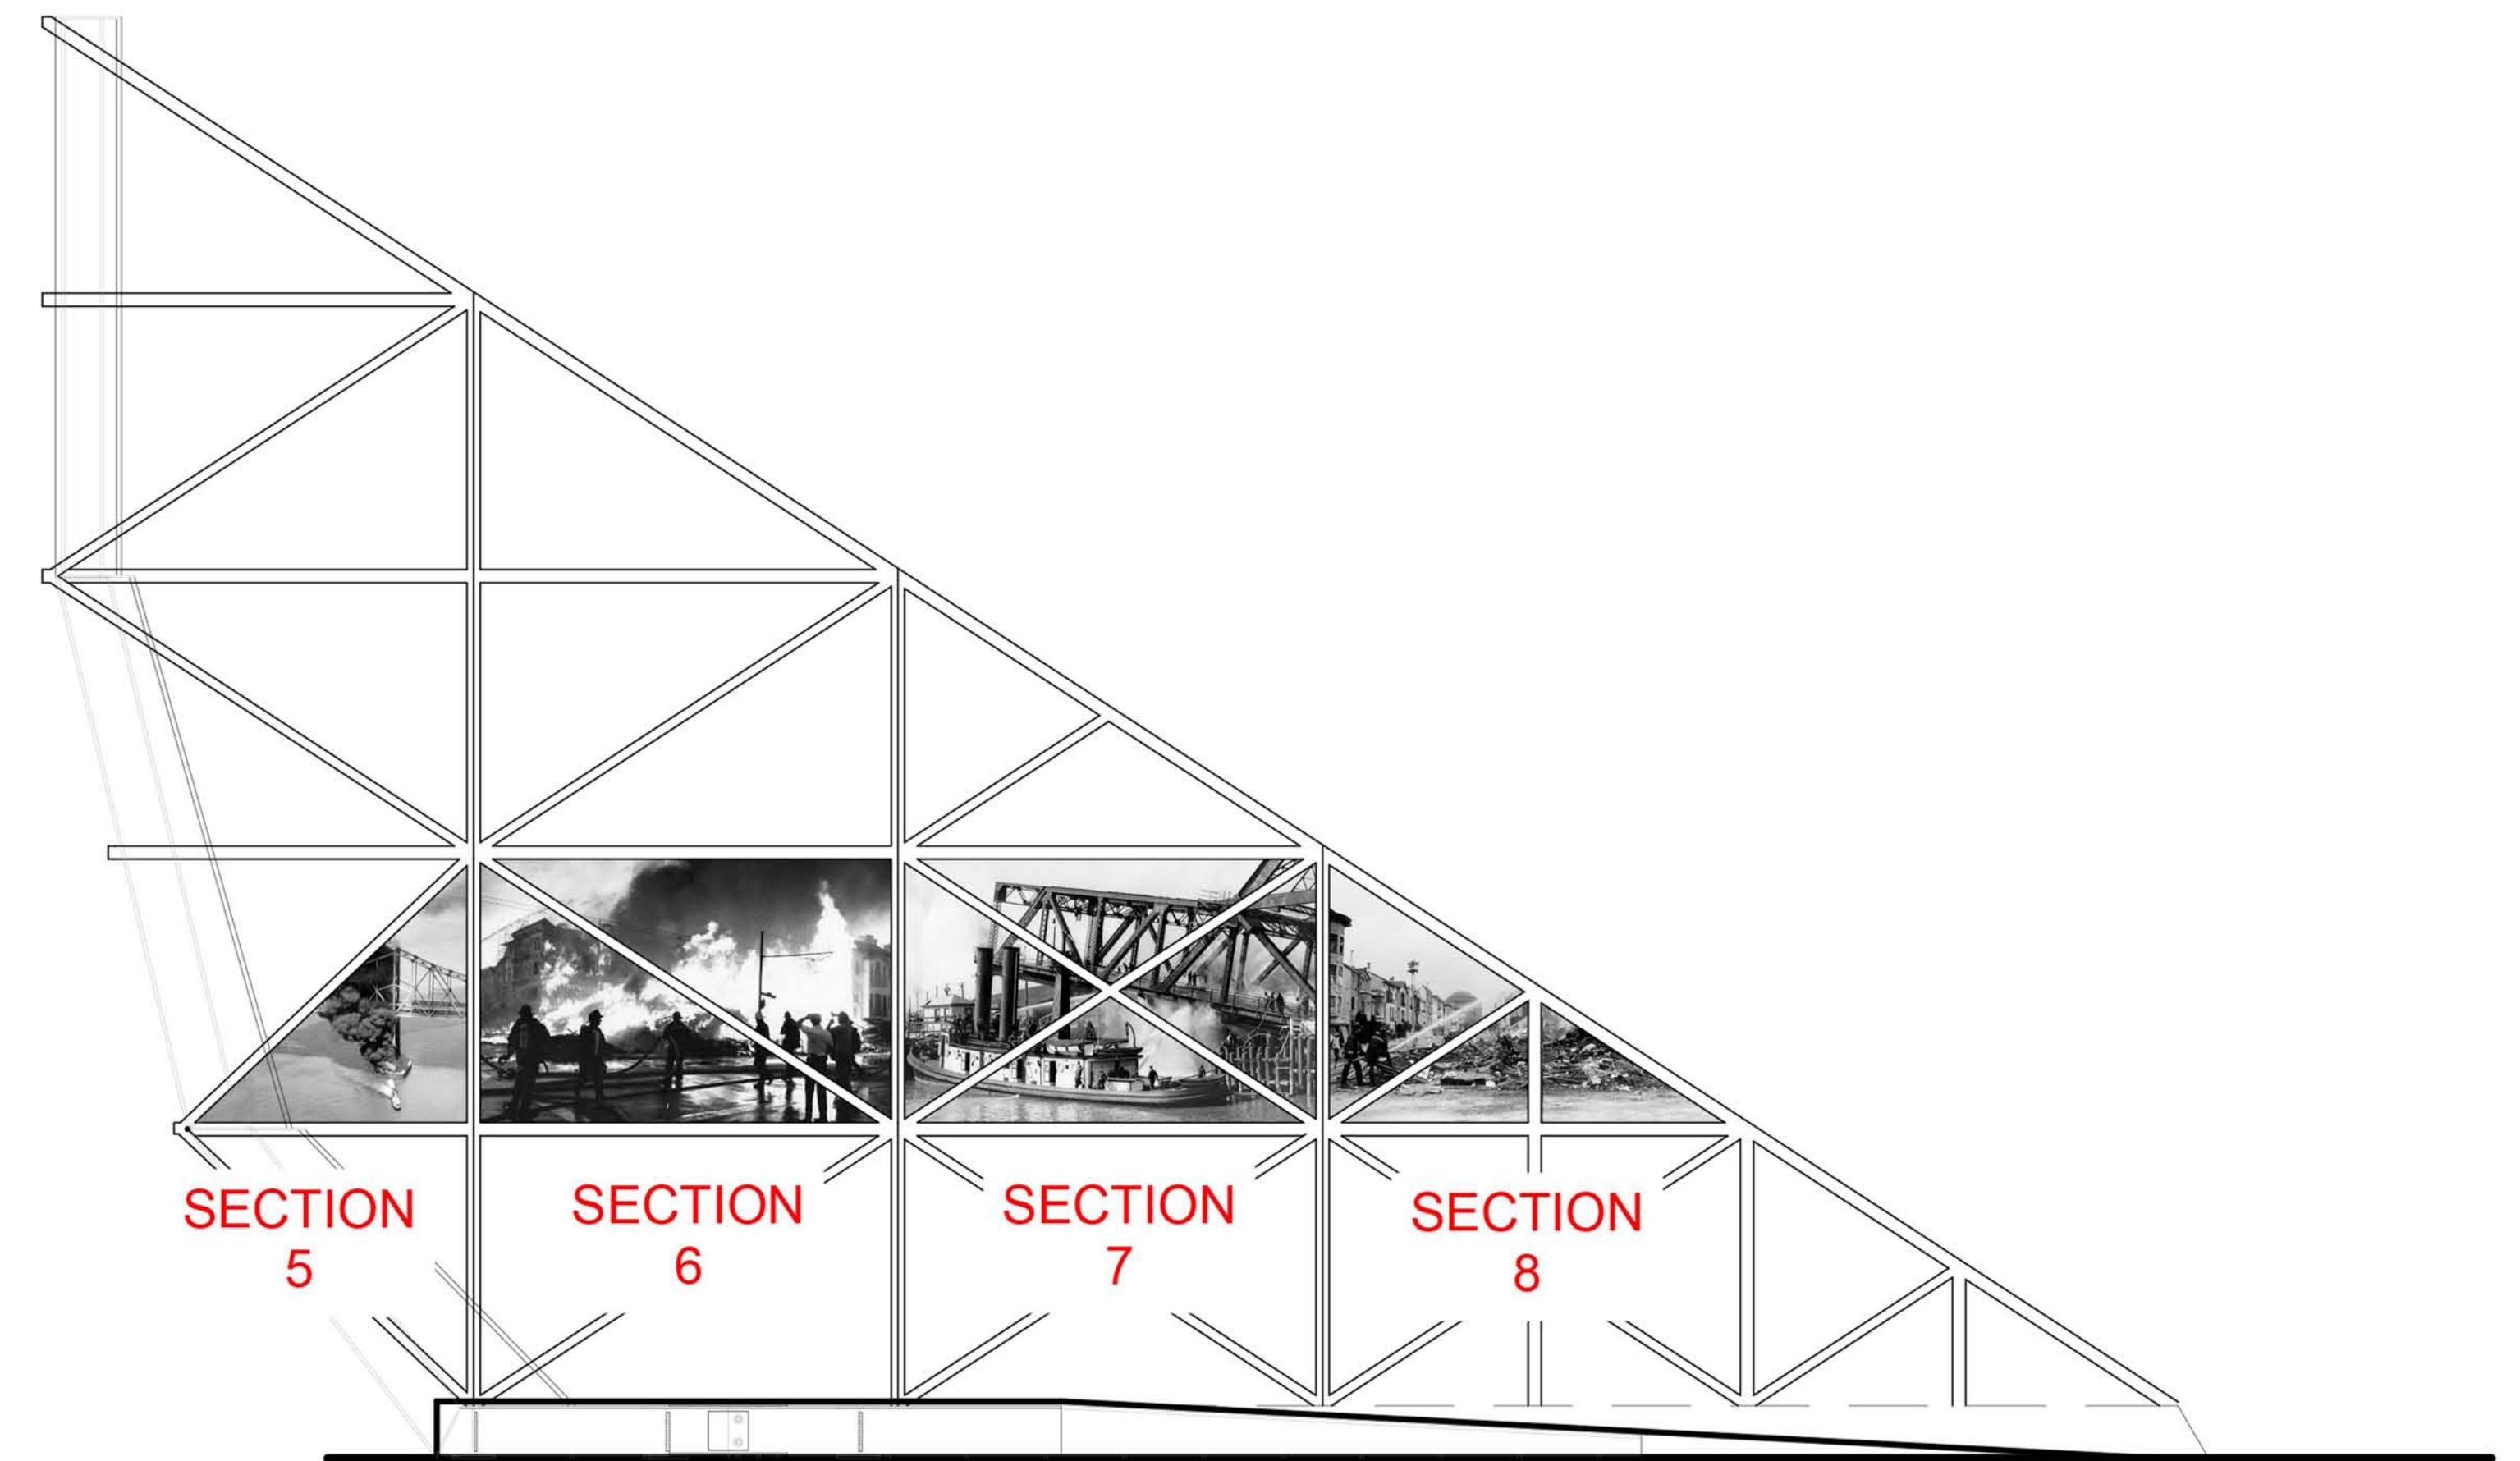

SOUTH ELEVATION
Flattened View of Glass Panels

Sections 4-8 show fire boats and firefighters battling various SF disasters


CURRENT LAYOUT SECTION 1



Phoenix fireboat in front of old fire station at night
SFFD Collection
Date Unknown


UNCROPPED PHOTOGRAPH

PHOTOGRAPH OVER TESSELLATED PANELS

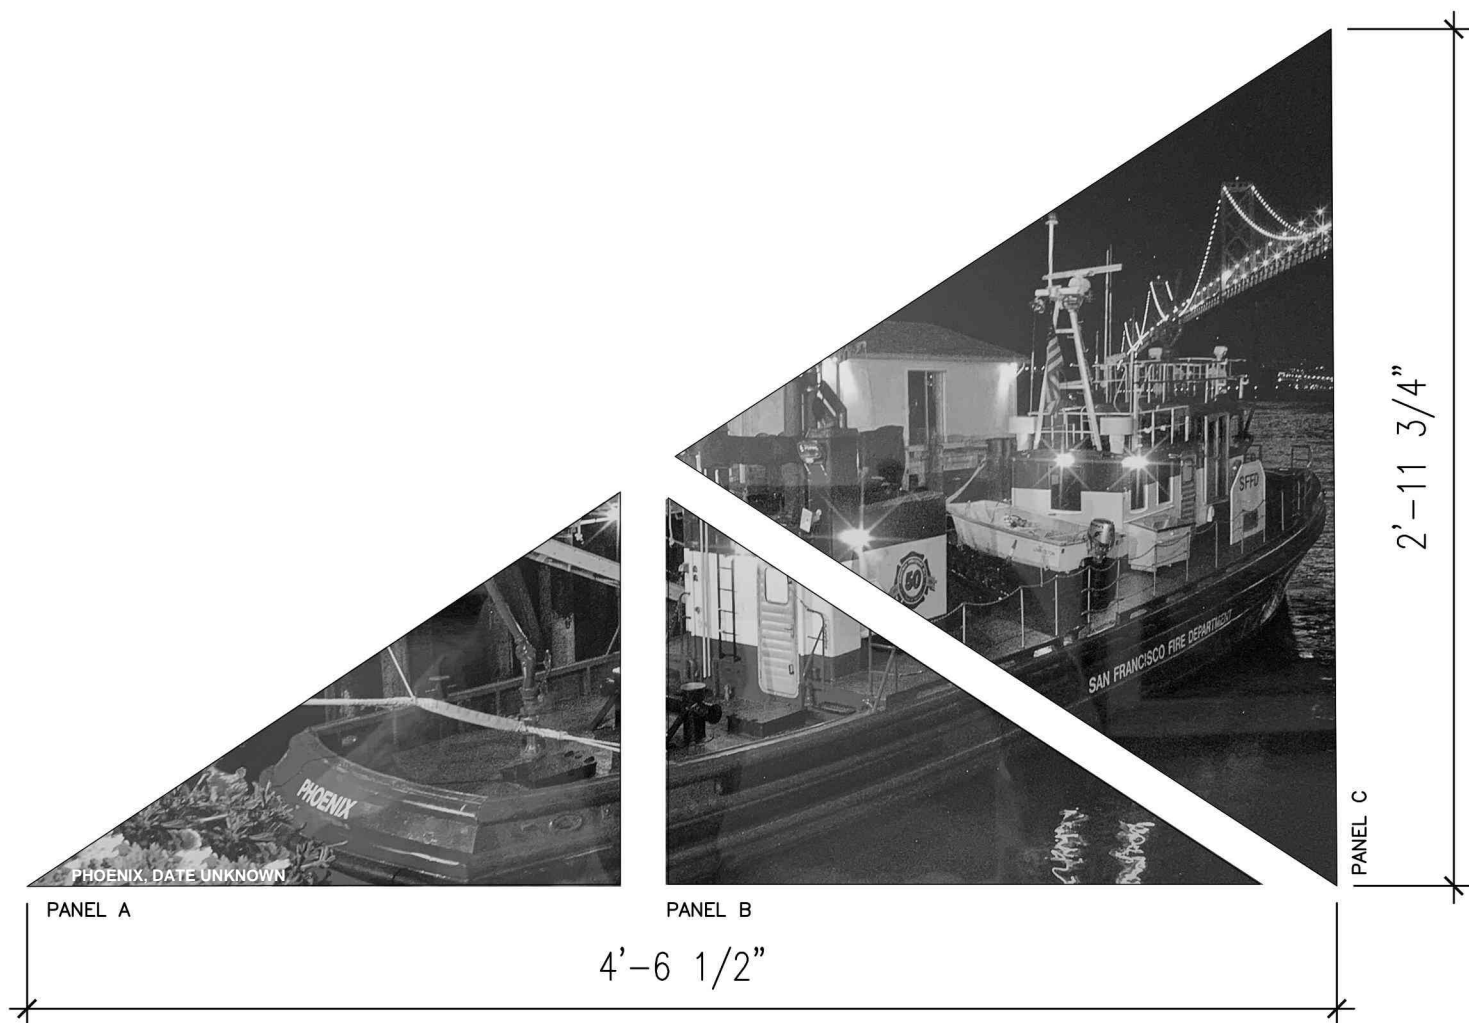

SCALE 1 1/2" = 1'-0"


SECTION 2

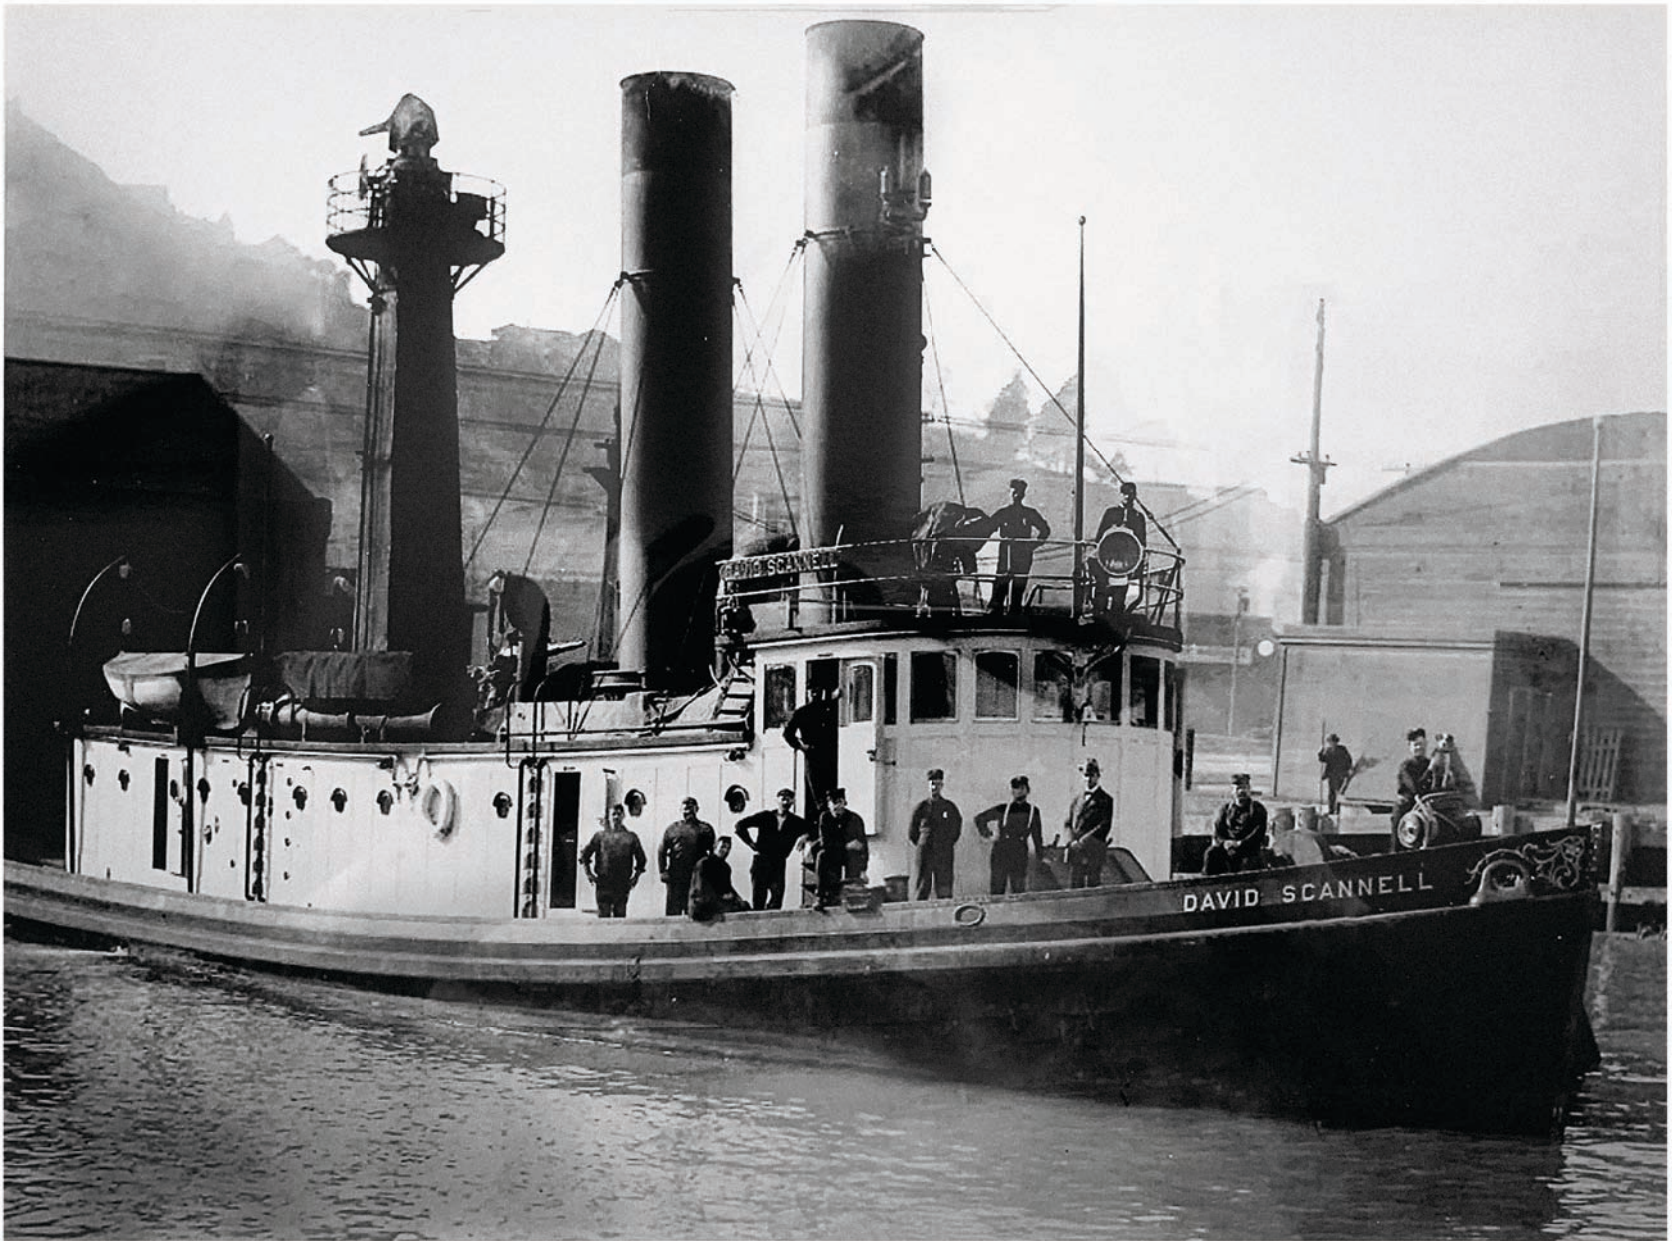

Fireboat - David Scannell
SFFD Collection
Date Unknown

UNCROPPED PHOTOGRAPH

PHOTOGRAPH OVER TESSELLATED PANELS

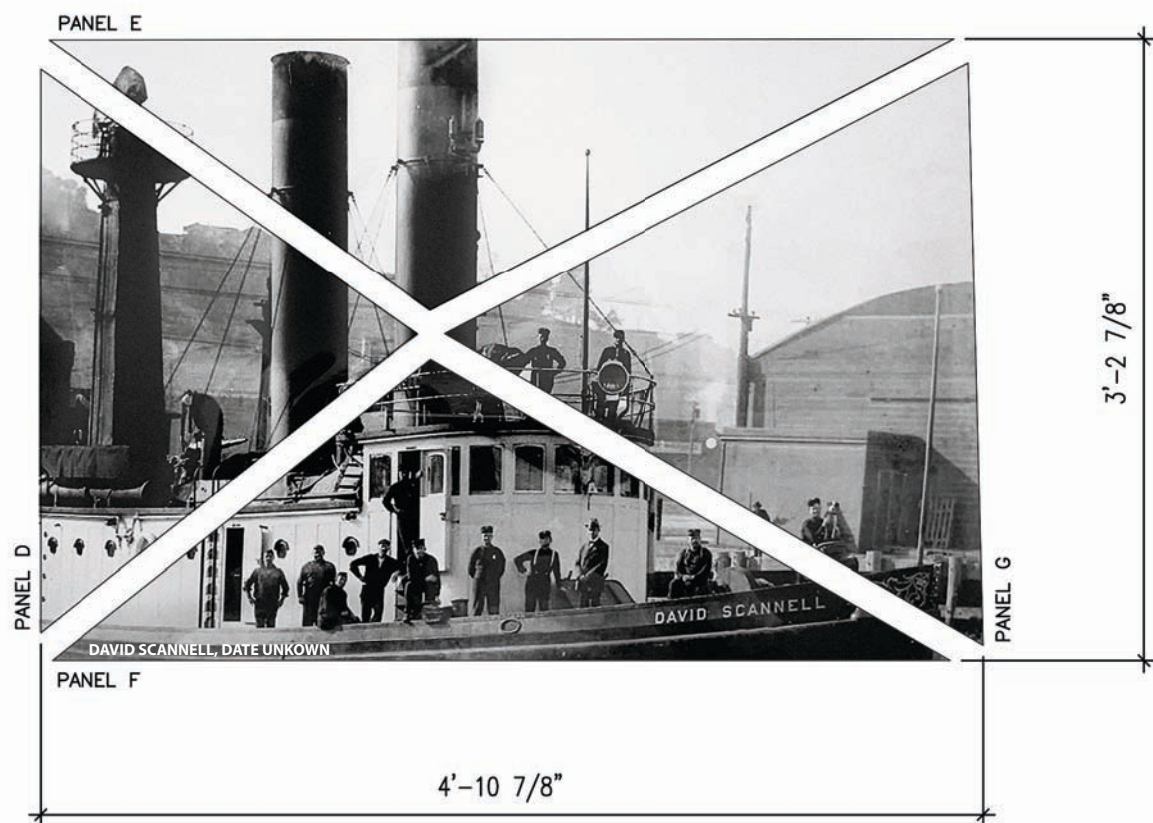

SCALE 1"=1'-0"

SECTION 3



Fireboat shooting water jets
SFFD Collection
Date Unknown


UNCROPPED PHOTOGRAPH

PHOTOGRAPH OVER TESSELLATED PANELS



SCALE 1"=1'-0"


SECTION 4

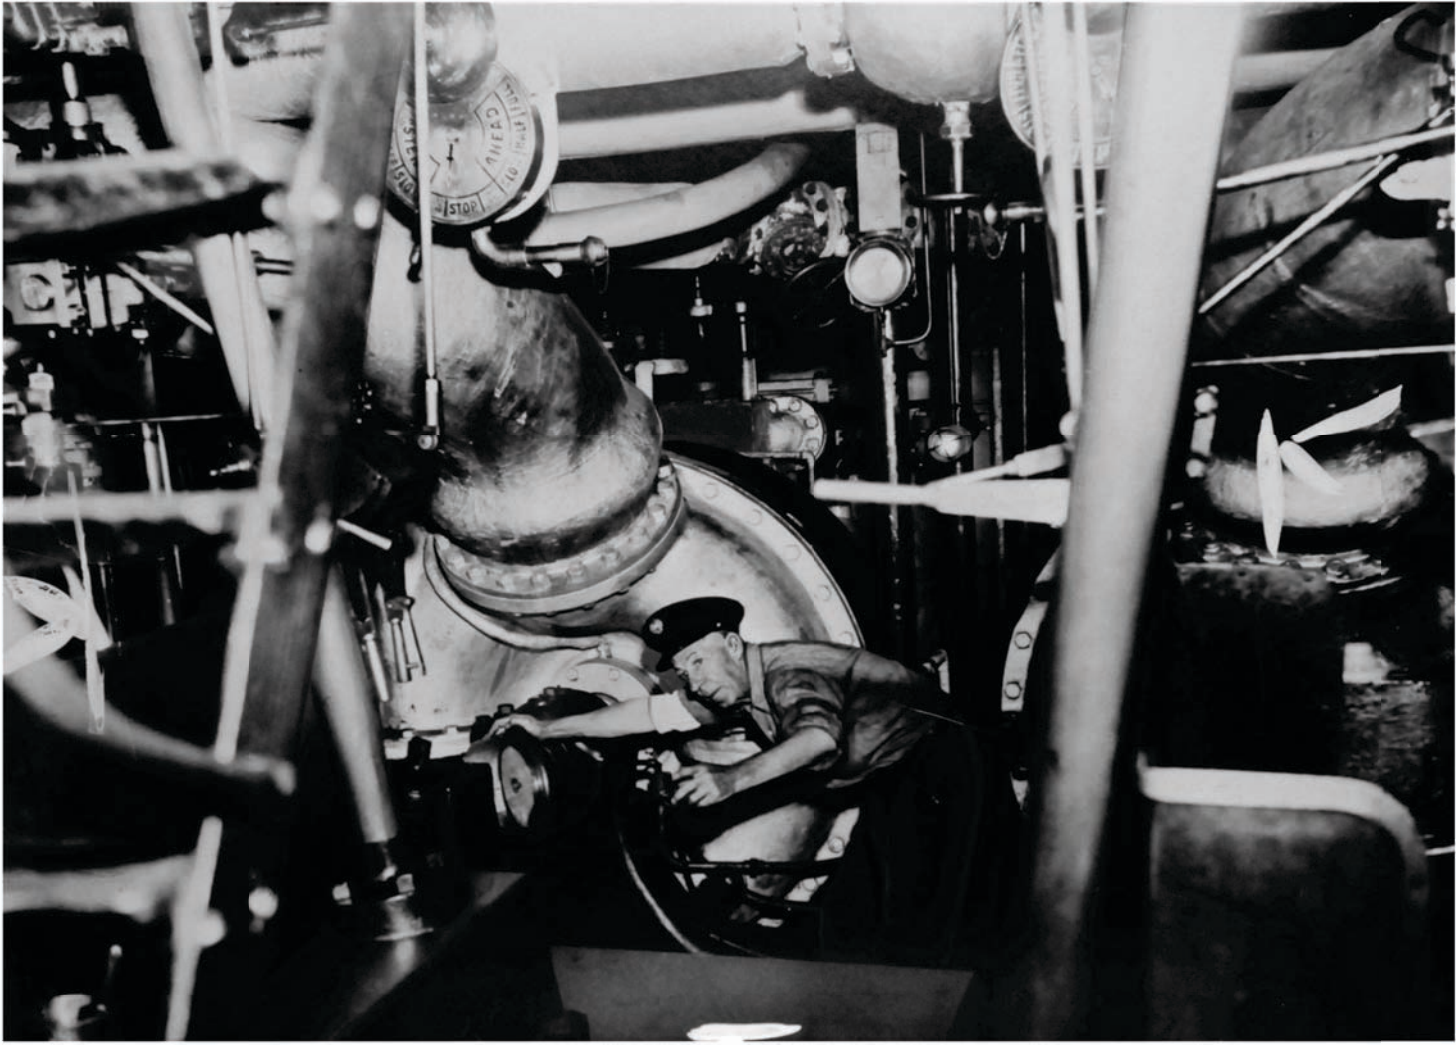

Dennis Sullivan engine room
Guardians of the City Collection
Date Unkown

UNCROPPED PHOTOGRAPH

PHOTOGRAPH OVER TESSELLATED PANELS

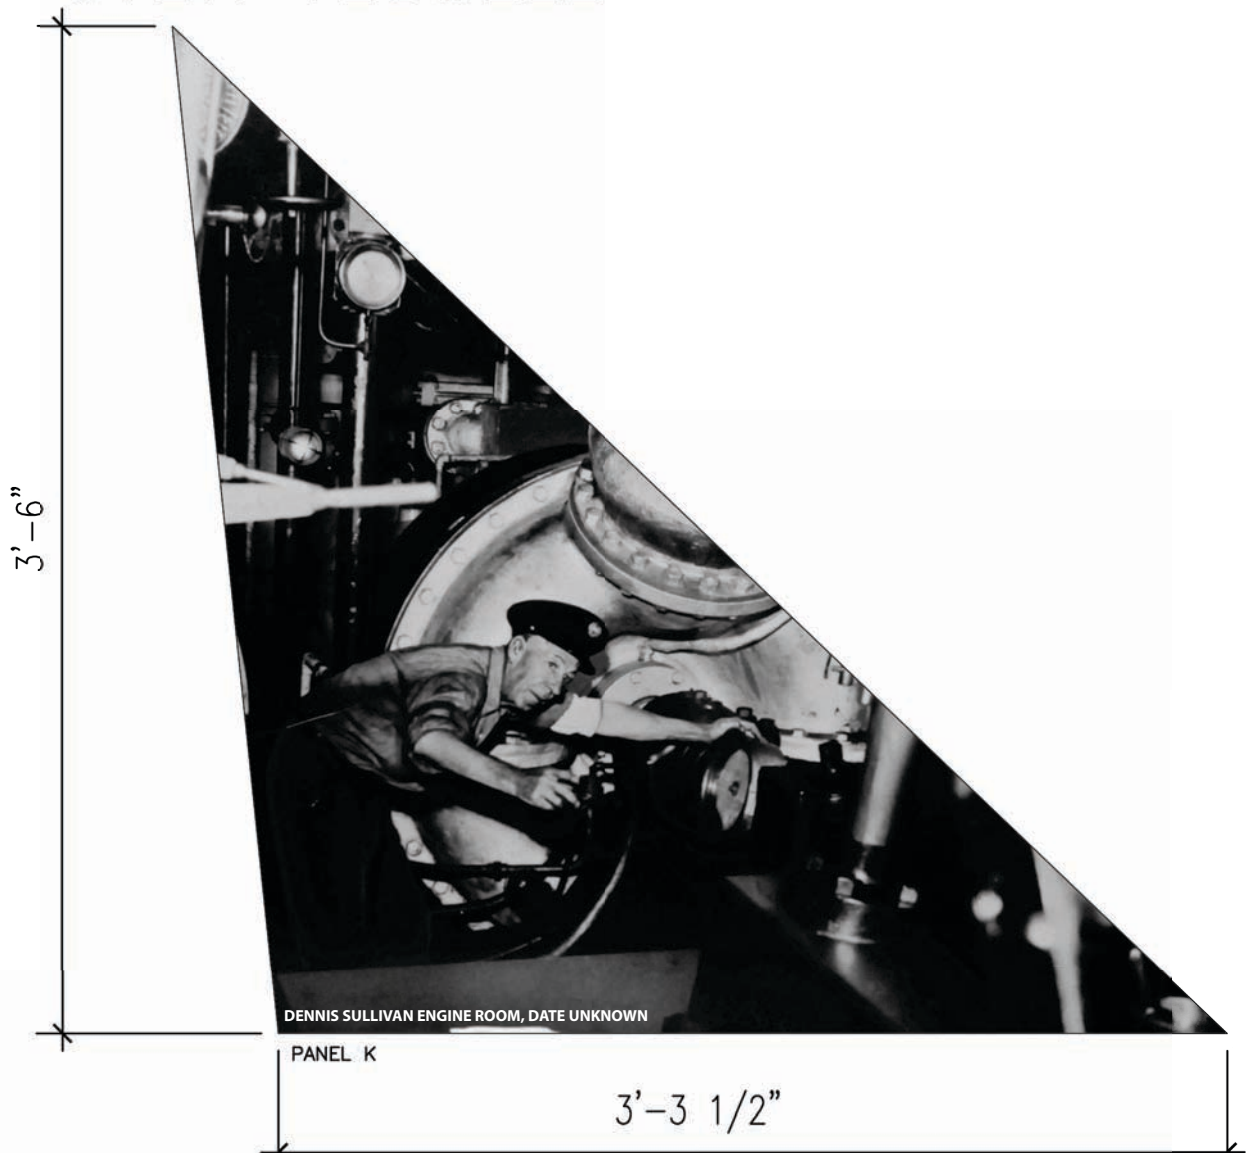

SCALE 1 1/2"=1'-0"


SECTION 5



Fireboat fighting a fire on the cantilever section of the San Francisco-Oakland Bay Bridge
San Francisco Public Library Historical Photograph Collection
San Francisco, April 6th, 1936

UNCROPPED PHOTOGRAPH

PHOTOGRAPH OVER TESSELLATED PANELS

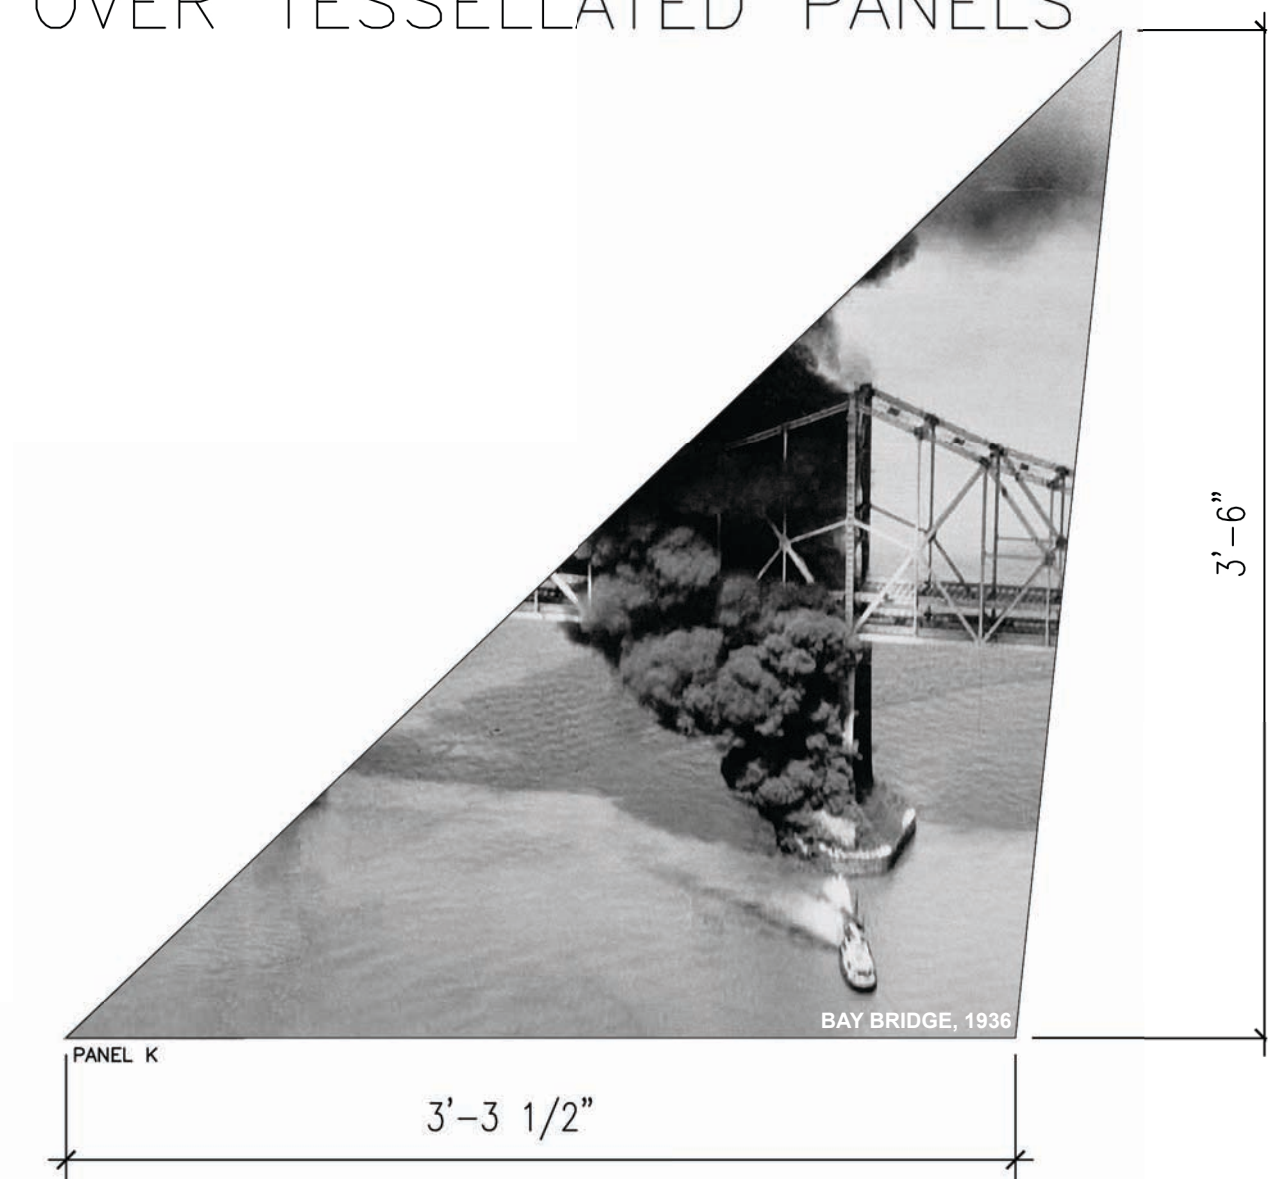

SCALE 1 1/2" = 1'-0"

SECTION 6



The 1989 Loma Prieta earthquake collapsed buildings in San Francisco's Marina and burned homes at Beach and Divisadero streets
San Francisco Chronicle archives
1989

UNCROPPED PHOTOGRAPH

PHOTOGRAPH OVER TESSELLATED PANELS



SCALE 1"=1'-0"


SECTION 7



Fire fighters and fire boat extinguishing fire on Third street bridge
San Francisco Public Library Historical Photograph Collection
April 13th, 1933

UNCROPPED PHOTOGRAPH

PHOTOGRAPH OVER TESSELLATED PANELS

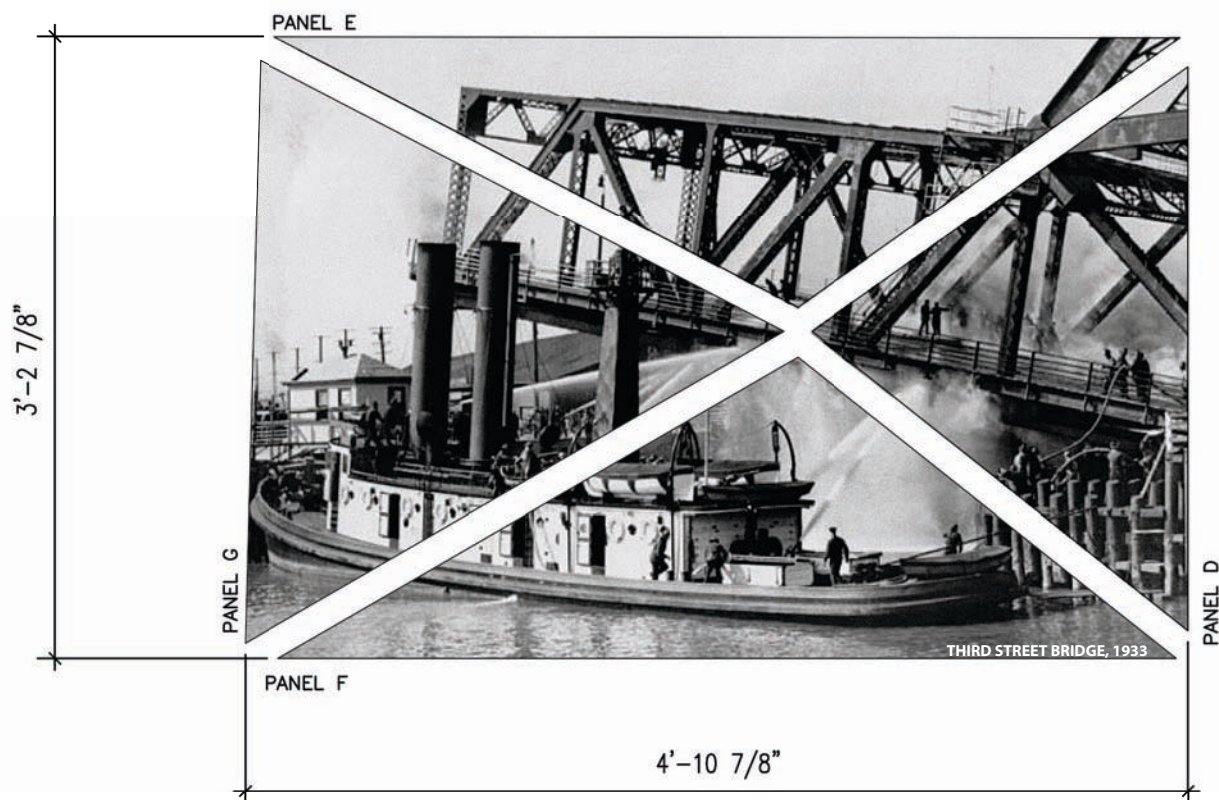

SCALE 1"=1'-0"

SECTION 8



Firefighters putting out a fire in the Marina District caused by the Loma Prieta Earthquake
Open SF History archives
Oct 17, 1989, Loma Prieta

UNCROPPED PHOTOGRAPH

PHOTOGRAPH OVER TESSELLATED PANELS



SCALE 1 1/2" = 1'-0"