


EAGLE PLAZA COMMEMORATIVE “STUD” PLAQUES

CIVIC DESIGN REVIEW – MONDAY, AUGUST 19TH 2019


NEIGHBORHOOD CONTEXT

LEATHER CULTURAL DISTRICT

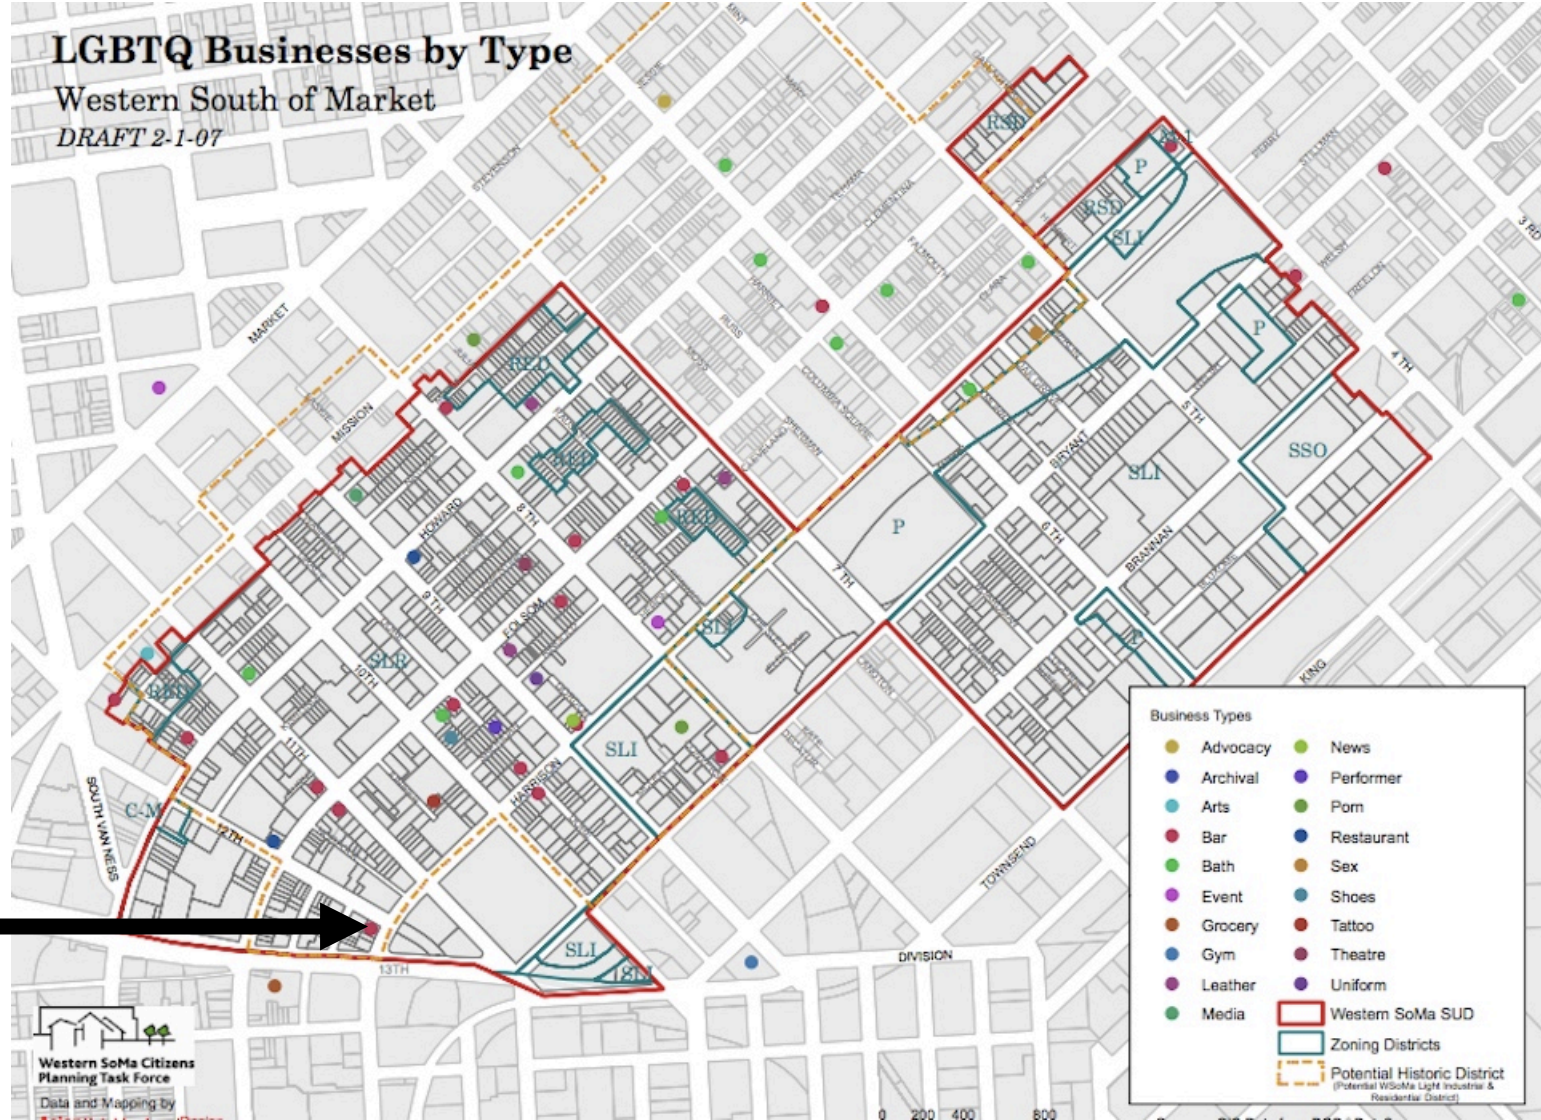

NEIGHBORHOOD CONTEXT


SOMA WEST CBD

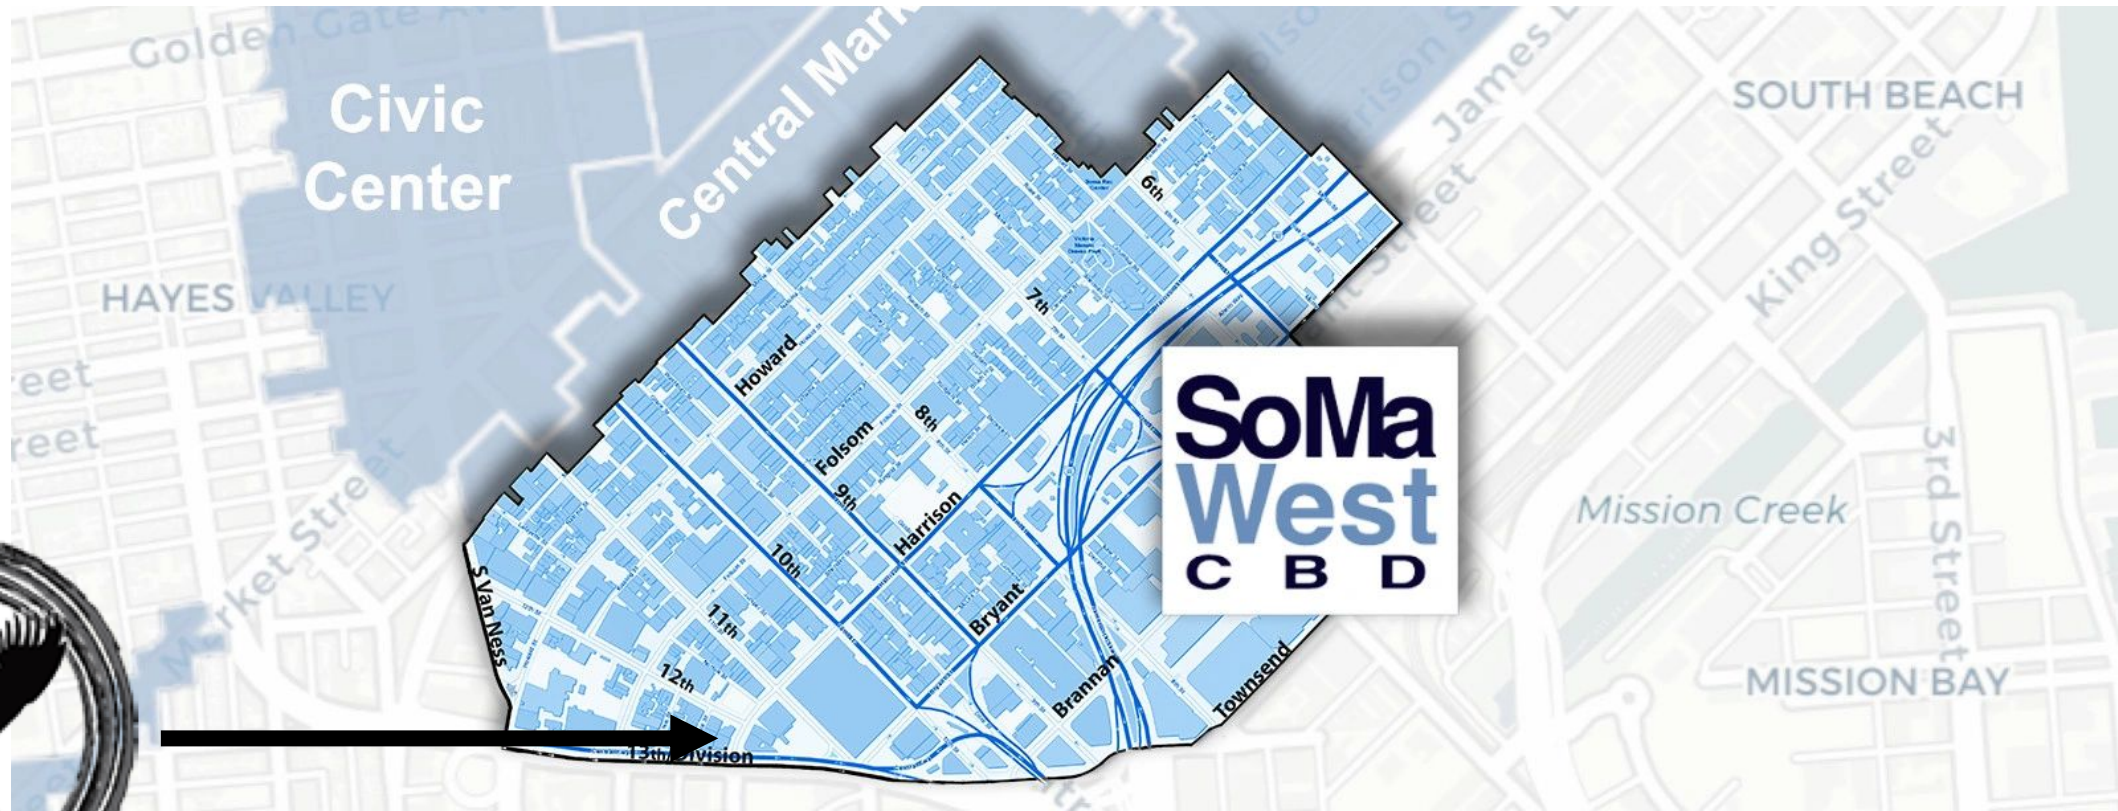

NEIGHBORHOOD CONTEXT




SOMA WEST CBD

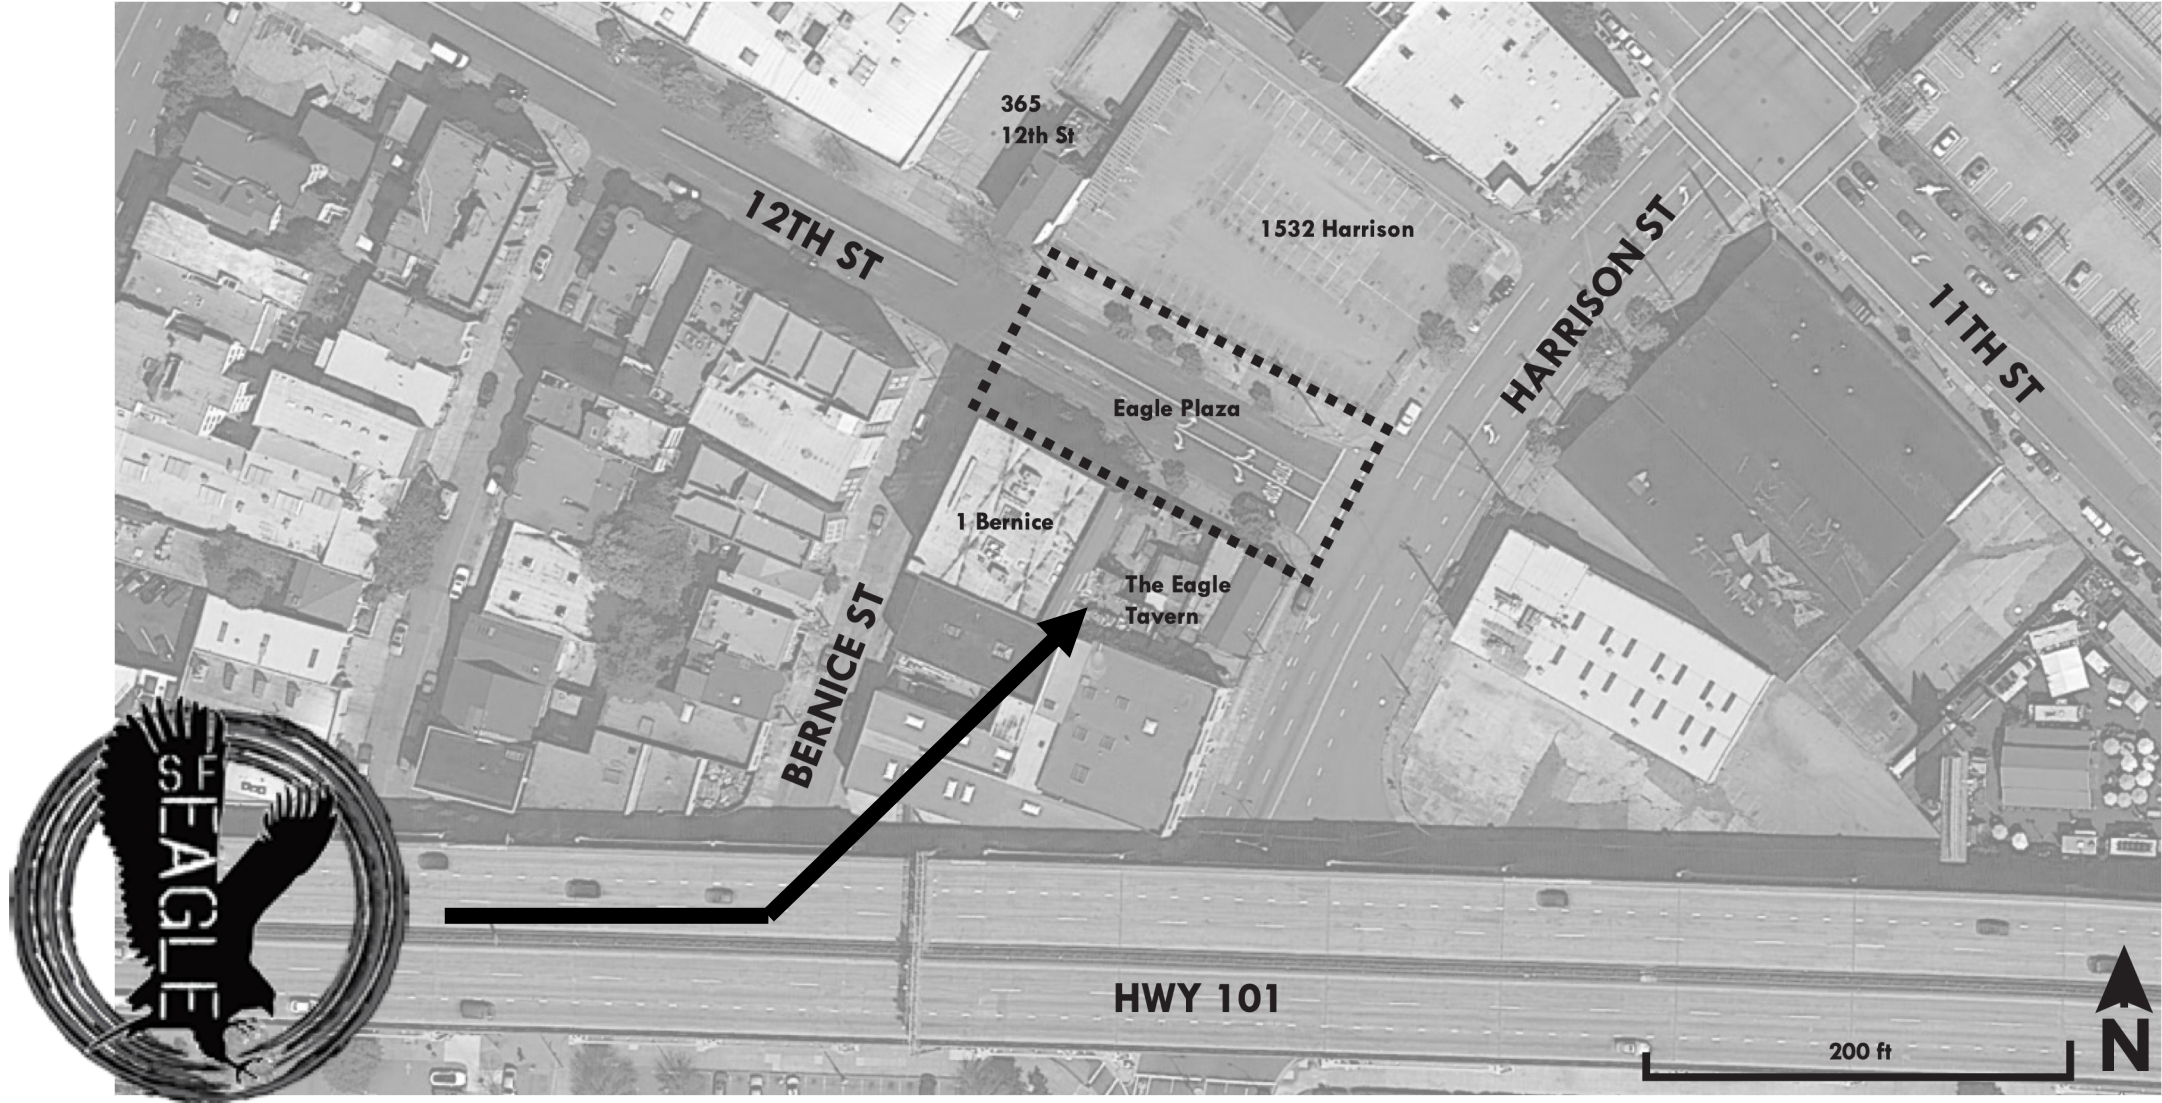


SITE PLAN

PLAQUE RENDERING

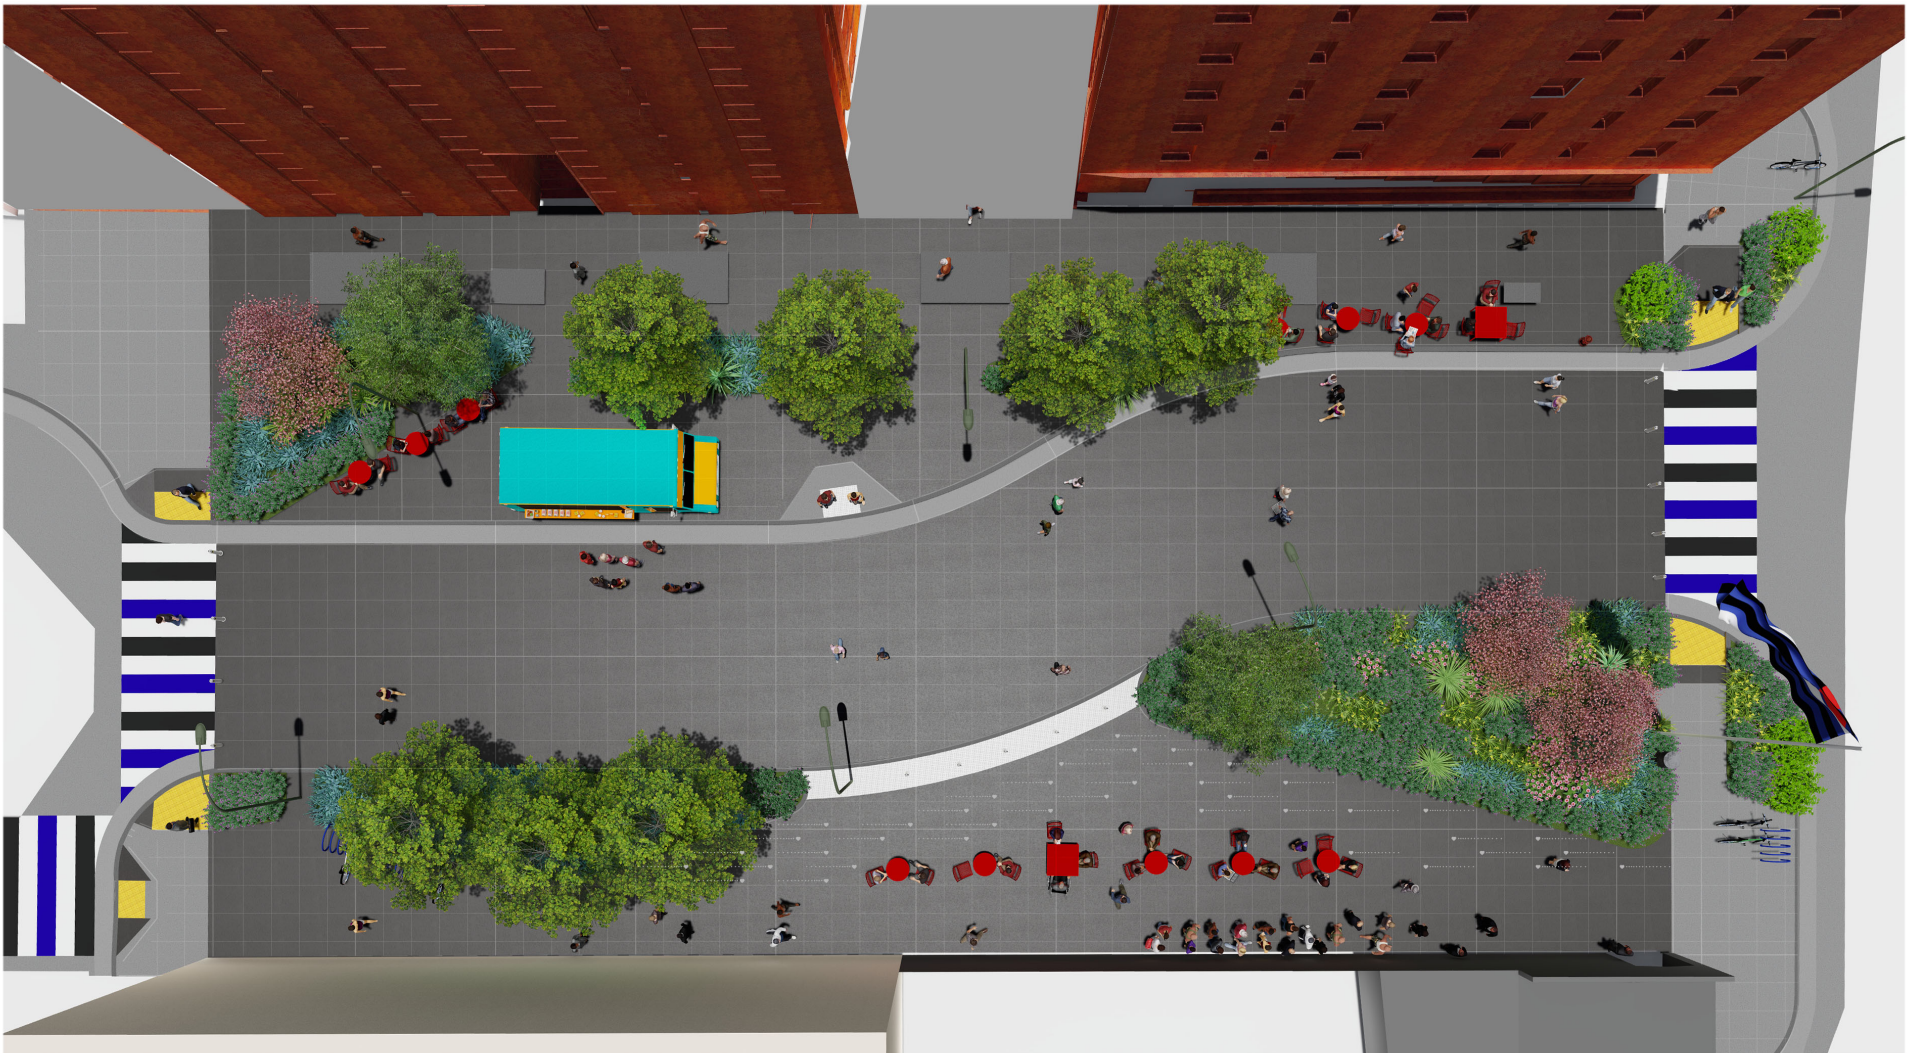

SITE PLAN

PLAQUE RENDERING

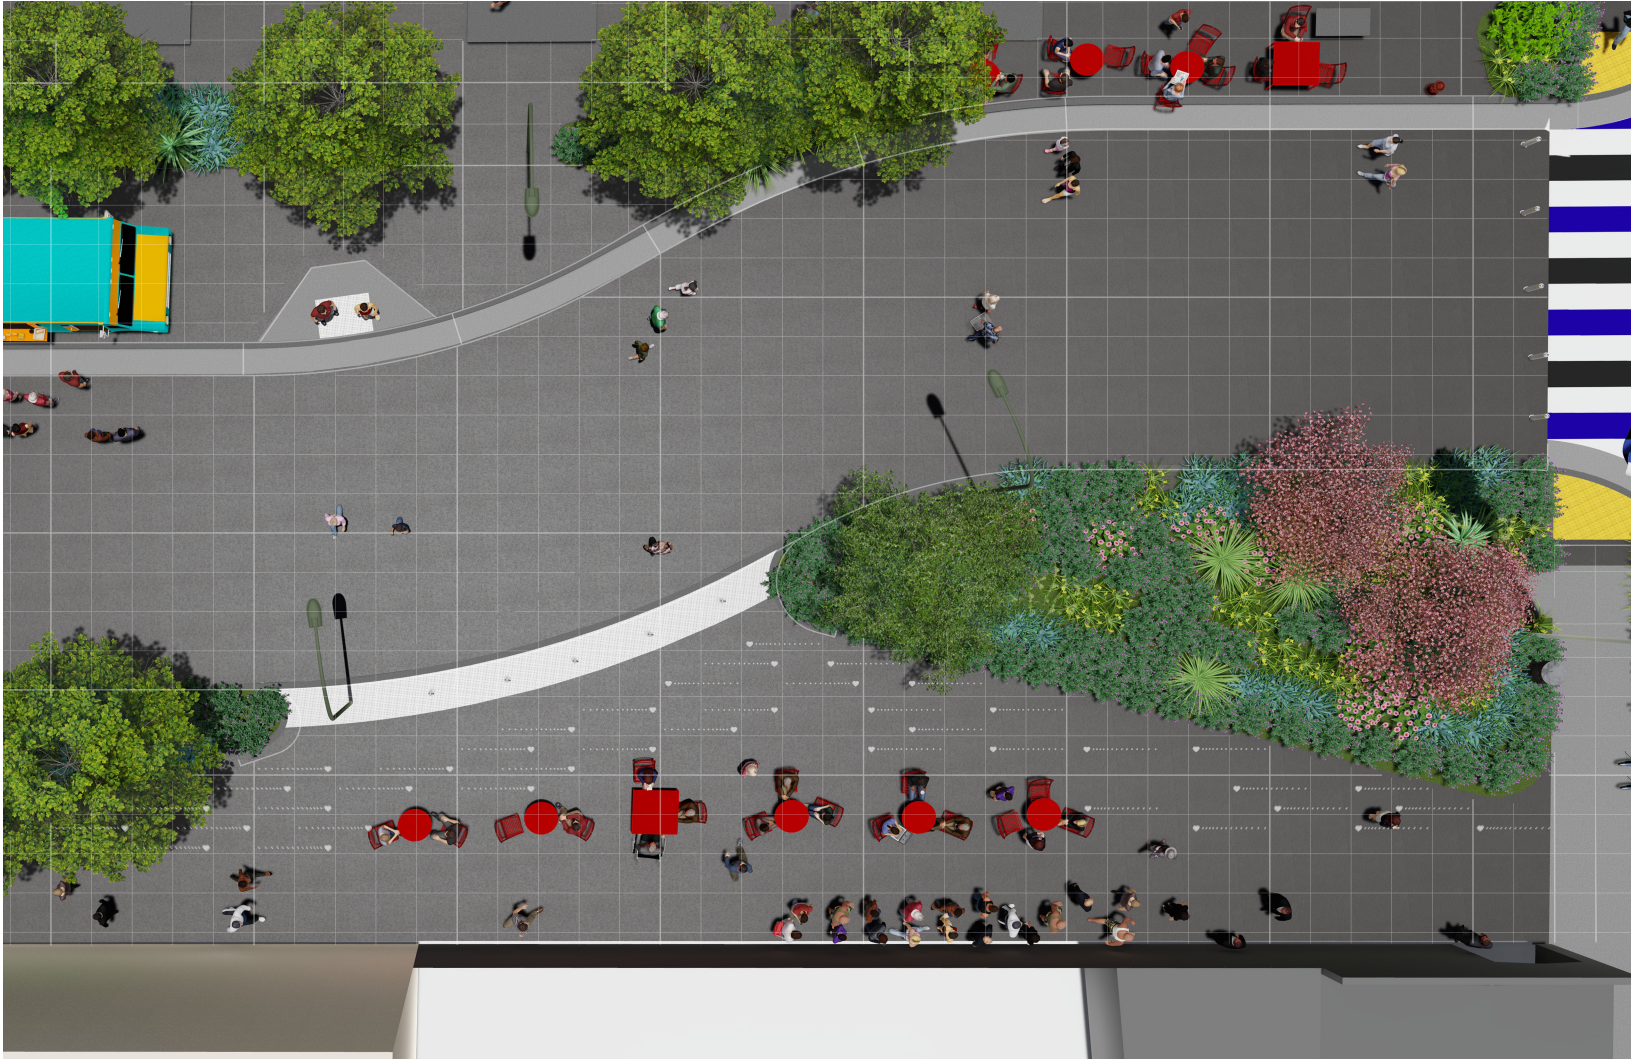

SITE PLAN

TECHNICAL DRAWINGS - DETAILS



1532 HARRISON STREET
(EAGLE PLAZA)
SAN FRANCISCO, CA
BLOCK/LOT: 3521/056

DESIGN BY: [redacted]
CHECKED BY: [redacted]
PROJECT NO: [redacted]

REV DATE ISSUE

[redacted]

[redacted]

EAGLE PLAZA

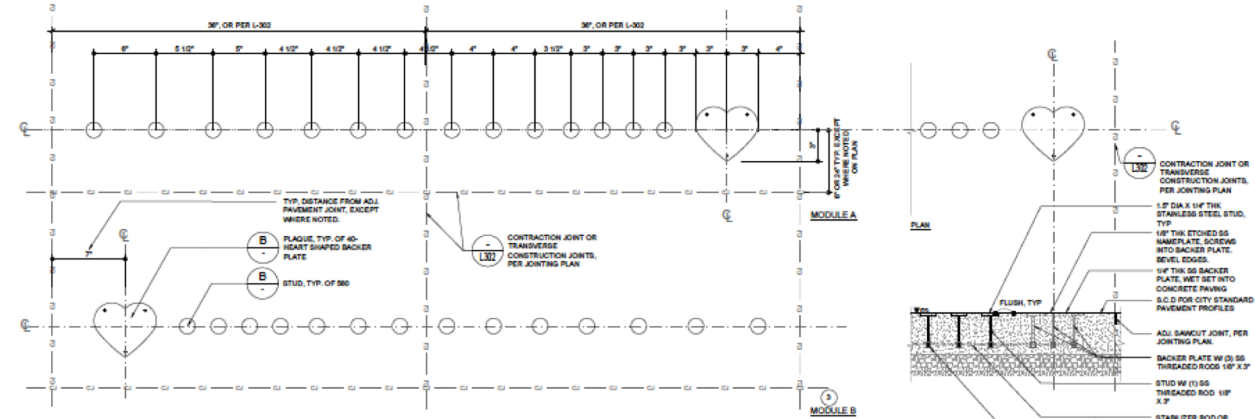

PLAQUE & STUD MODULES
SCALE: 3/4"=1'-0"

PLAQUE & STUD INSTALLATION
SCALE: 3/4"=1'-0"

KEY NOTES

1. DRAWINGS AND DETAILS REFERENCED IN THIS DRAWING ARE PART OF THE MAJOR ENCROACHMENT PERMIT SUBMITTAL FOR EAGLE PLAZA.
2. SEE CIVIL DRAWINGS C-000 AND C-001 FOR SFPD STANDARD CONCRETE PAVEMENT, ROADWAY AND JOINTING DETAILS. SEE L-000 FOR JOINTING PLAN.
3. PLAQUE MODULE B IS THE MIRROR OPPOSITE OF MODULE A.
4. PLAQUES AND STUDS FABRICATED BY MASTERWORK PLAQUES INC. 07989349@MASTERWORKPLAQUES.COM REFER TO MANUFACTURER'S SHOP DRAWINGS AND PHYSICAL SAMPLE FOR DIMENSIONS, MATERIAL AND FINISH INFORMATION.
5. PLAQUES AND STUDS ARE OWNER SUPPLIED AND CONTRACTOR INSTALLED.
6. PAVEMENT MODSIP PER L301 MATERIALS PLAN SHALL INCLUDE (1) MODULE A AND (1)MODULE B PLAQUE & STD UNITS INSTALLED FOR REVIEW AND APPROVAL.
7. INSTALLED PLAQUES AND STUDS MUST MEET CITY OF SAN FRANCISCO REQUIREMENTS PER SAN FRANCISCO PUBLIC WORKS CODE, ARTICLE 15, SECTION 700 - COMMERCIAL STREET RAGLE ORDNANCE. PROVIDE SLIP RESISTANCE TESTING INFORMATION PER THE ABOVE ORDINANCE.


LEGEND

- LIMIT OF LANDSCAPE WORK LINE (OFFSET 2' FOR CLARITY) (SEE C-000 FOR LIMIT OF ENCROACHMENT)
- CONTRACTION (SCORE) JOINT AT CONCRETE SIDEWALK.
- TRANSVERSE CONSTRUCTION JOINT AT CONCRETE SIDEWALK.

SCHEDULE

- (20) MODULE A
 - (20) MODULE B
- EACH MODULE CONSISTS OF:
 (14) STAINLESS STEEL STUDS W/ ATTACHMENT RODS
 (1) BACKER PLATE W/ ATTACHMENT RODS AND THREADED SCREW HOLES TO ACCEPT NAMEPLATE
 (1) ETCHED NAMEPLATE W/ 3 COUNTERSUNK SREWS FOR ATTACHMENT TO BACKERPLATE.

KEY PLAN






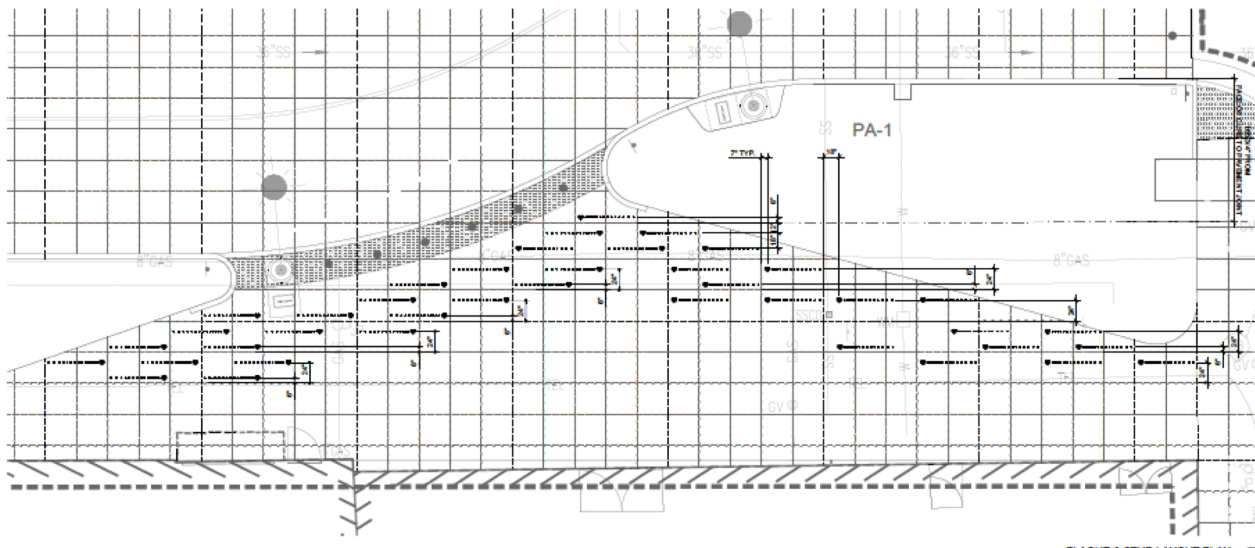


PLAQUE & STUD LAYOUT PLAN
SCALE: 1/4"=1'-0"

PLAN

COMMEMRATIVE PLAQUES







FONT OPTIONS

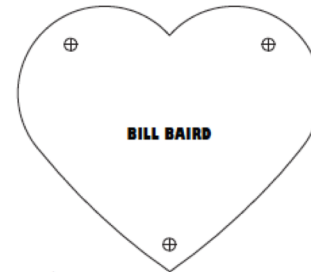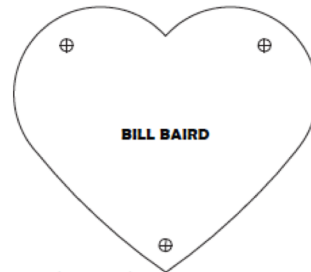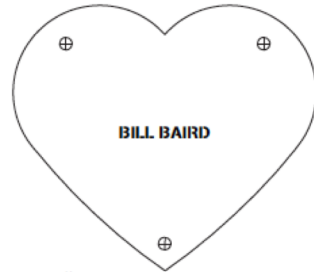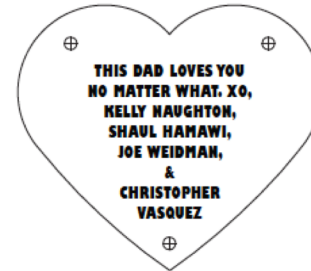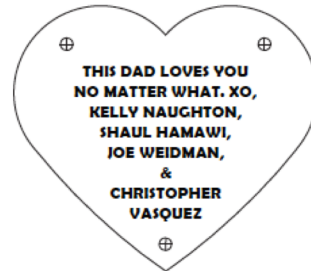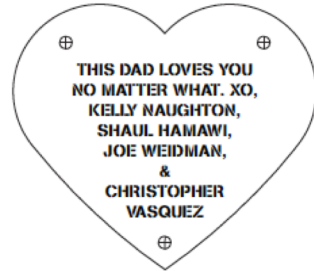

FONT: Stencil-A
SIZE: 24 pt

FONT: Berlin Sans FB Demi Bold
SIZE: 24 pt

FONT: Gill Sans Ultra Bold Condensed
SIZE: 24 pt

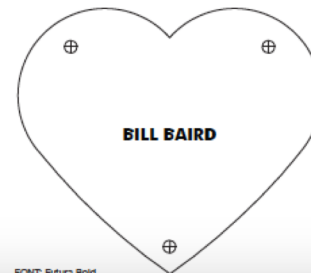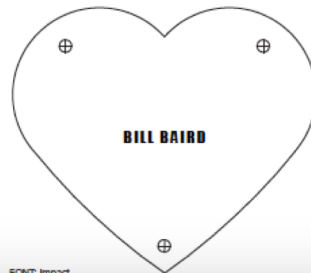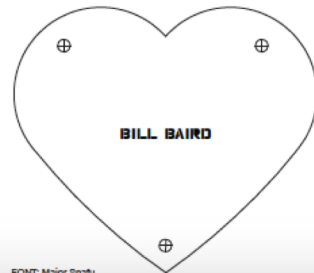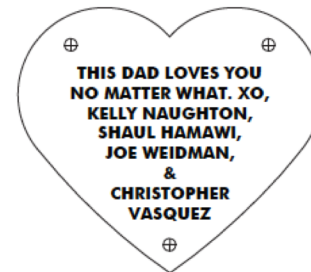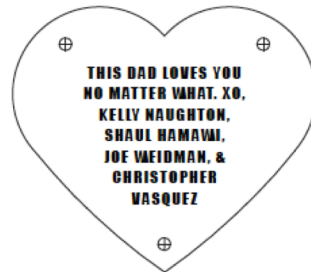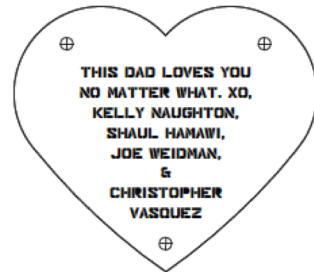

FONT: Major Graffiti

FONT: Impact

FONT: Futura Bold