




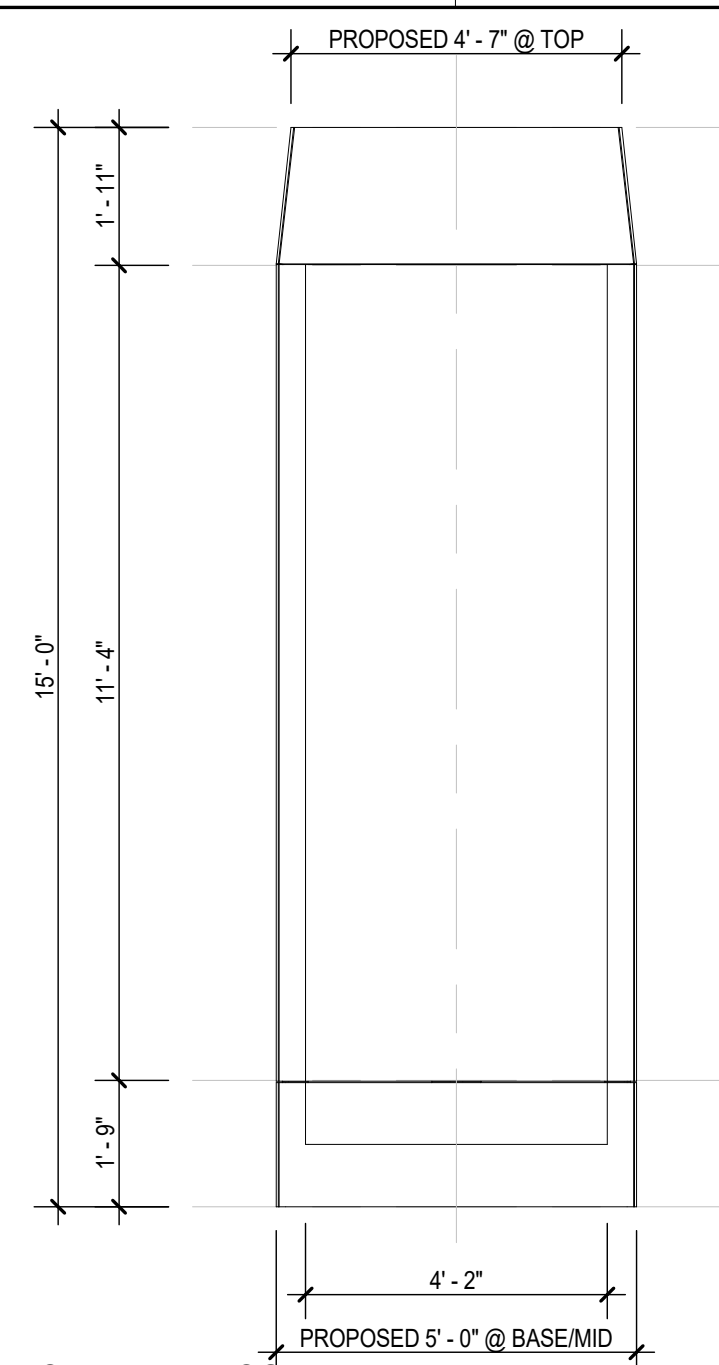


9 ELEVATION - MINI KIOSK
SCALE: 3/8" = 1'-0"

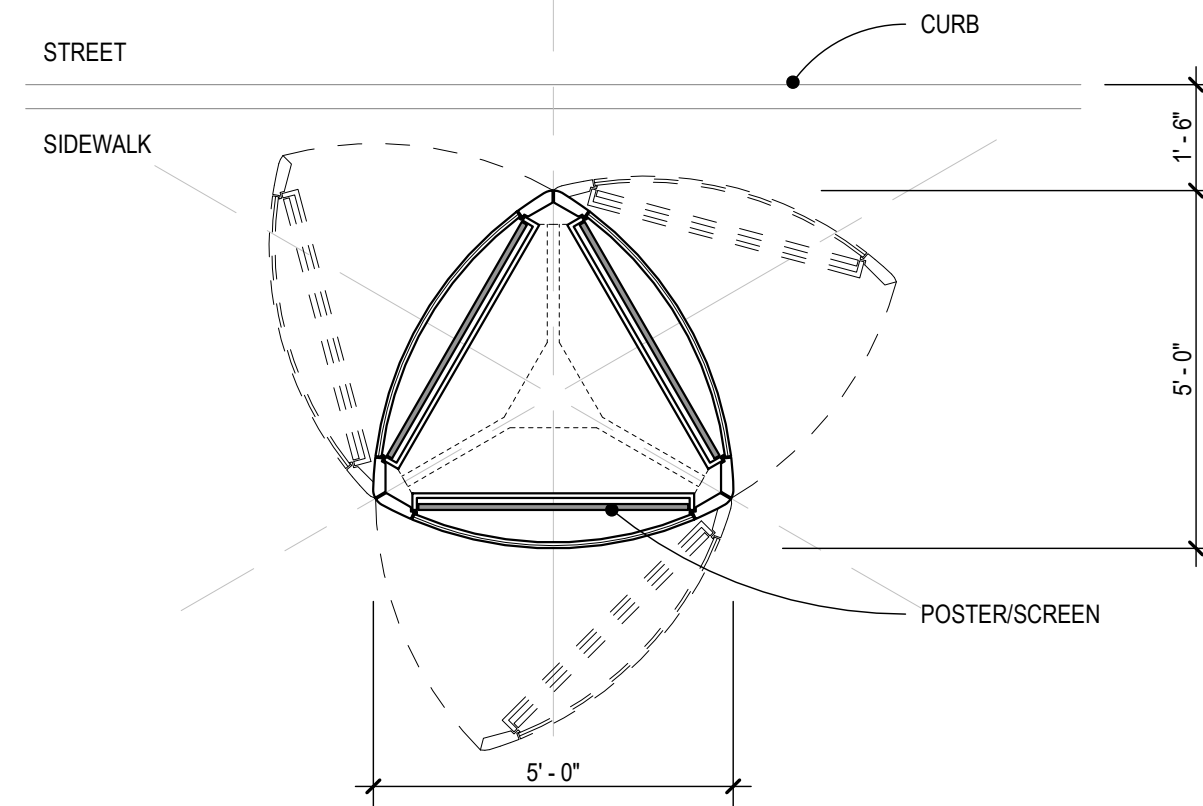


7 FLOOR PLAN - MINI KIOSK
SCALE: 3/8" = 1'-0"

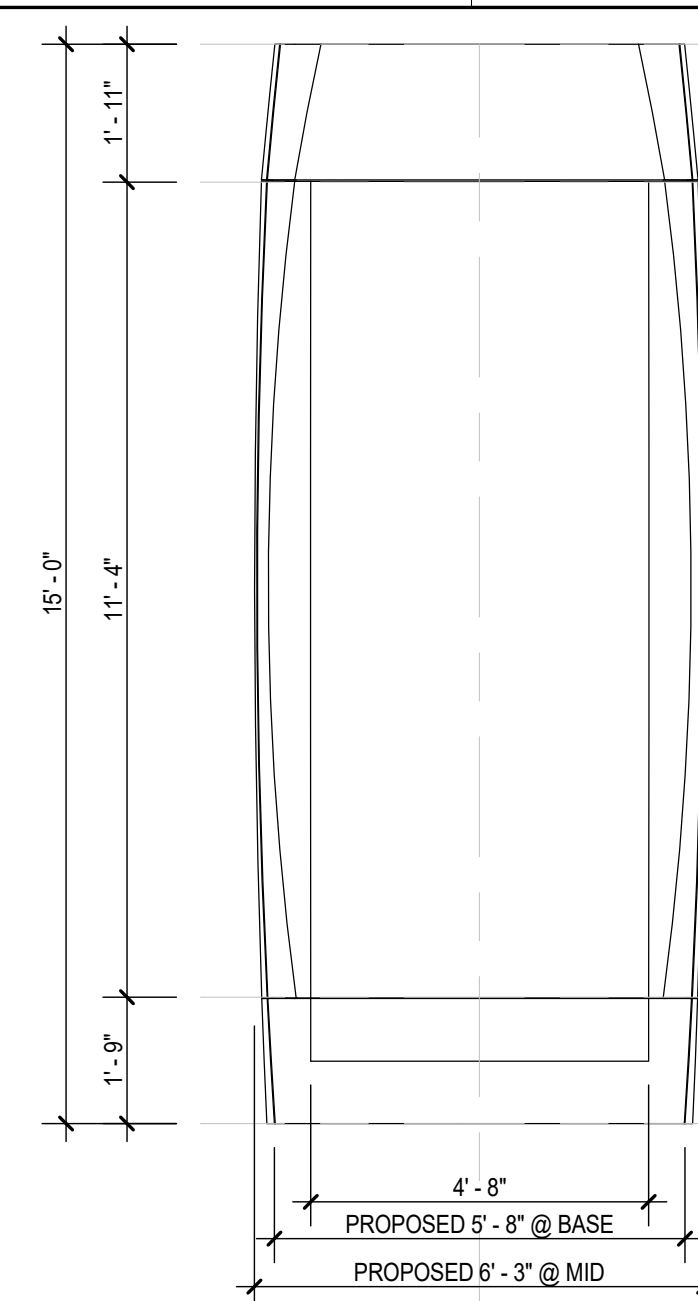


4 ELEVATION - ADVERTISING KIOSK
SCALE: 3/8" = 1'-0"

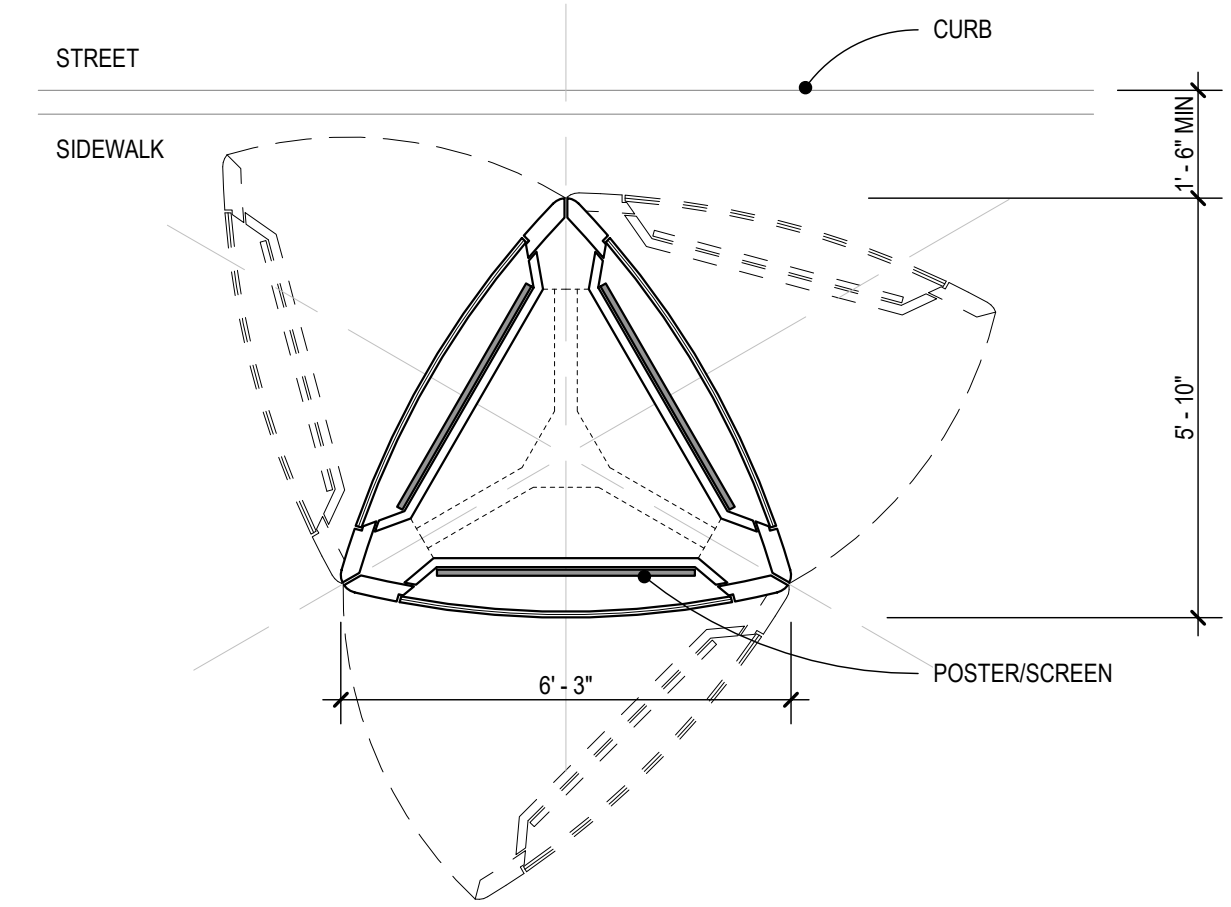


1 FLOOR PLAN - ADVERTISING KIOSK
SCALE: 3/8" = 1'-0"

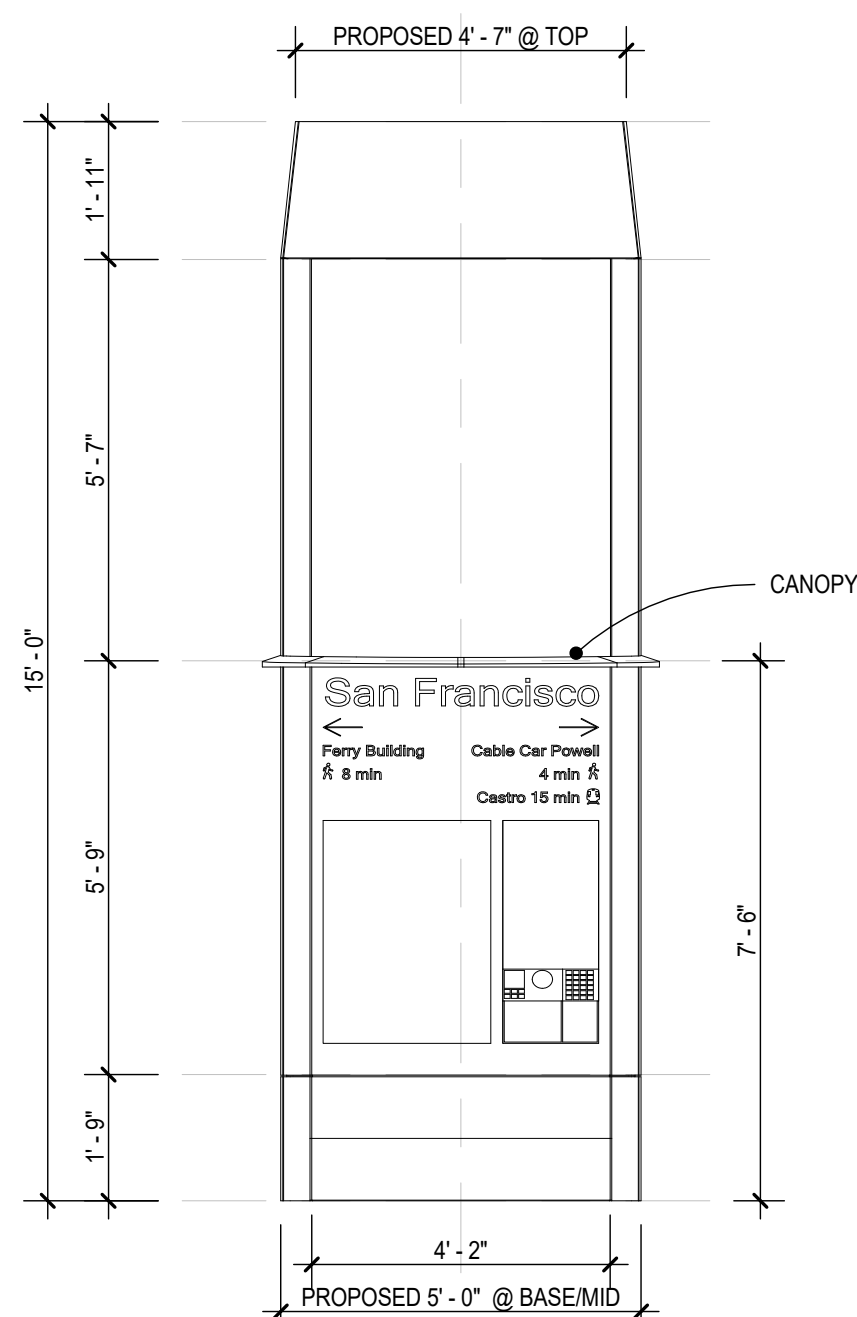


10 ELEVATION - MINI INTERACTIVE KIOSK
SCALE: 3/8" = 1'-0"

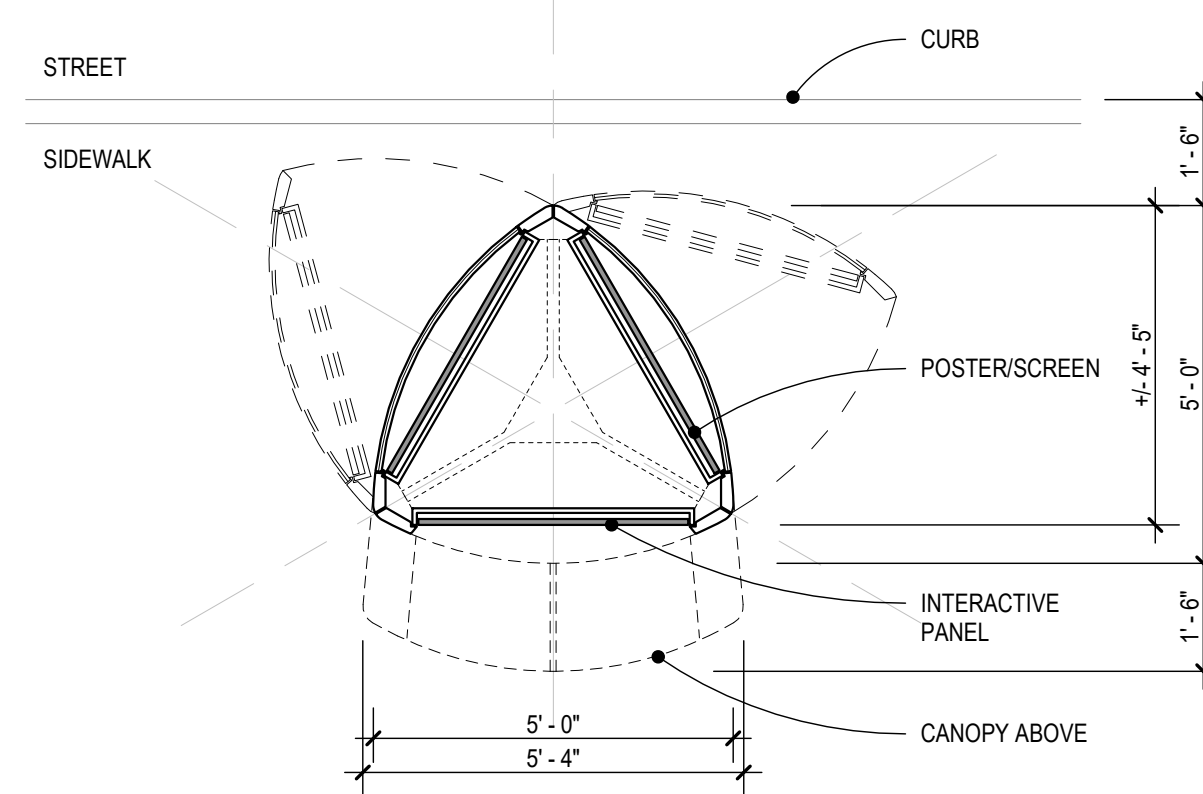


8 FLOOR PLAN - MINI INTERACTIVE KIOSK
SCALE: 3/8" = 1'-0"

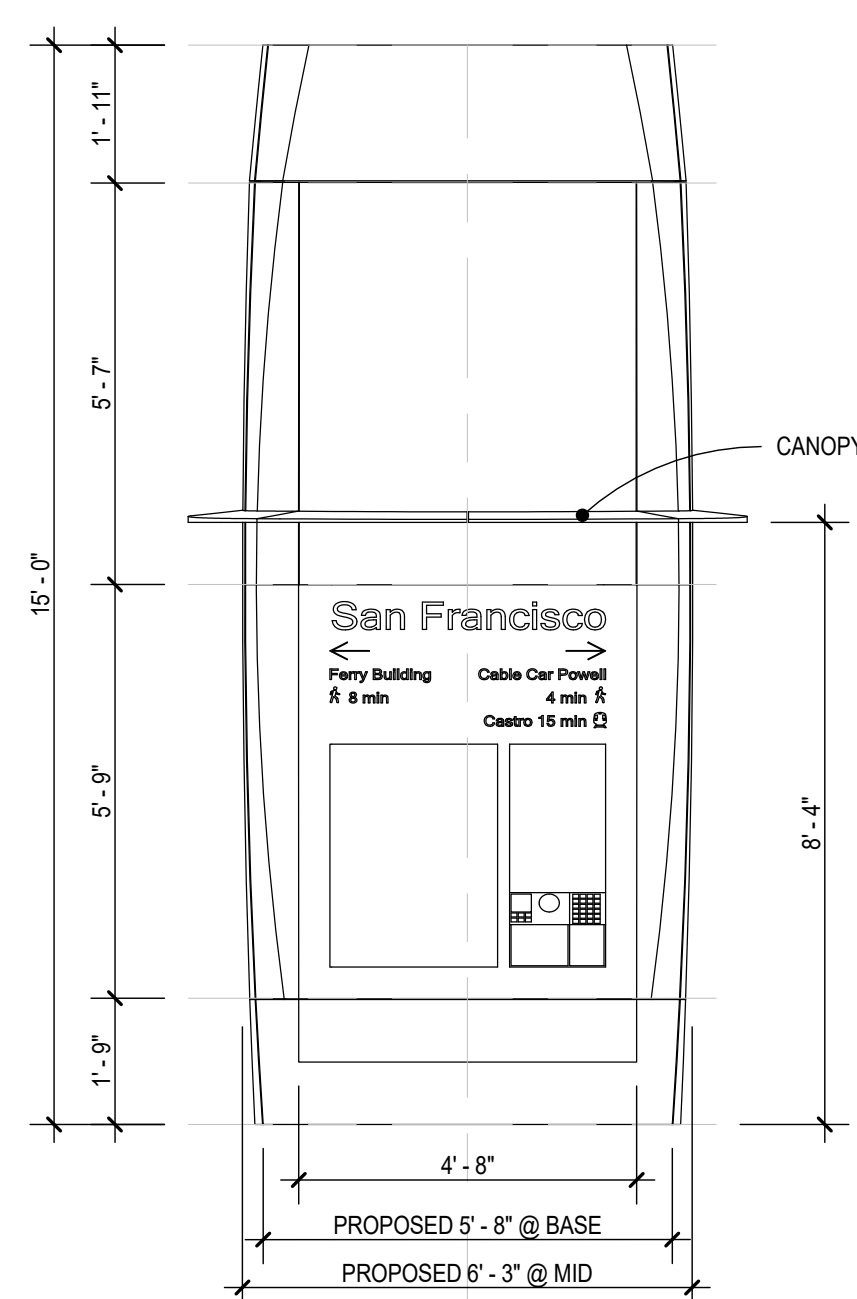


5 ELEVATION - INTERACTIVE KIOSK
SCALE: 3/8" = 1'-0"

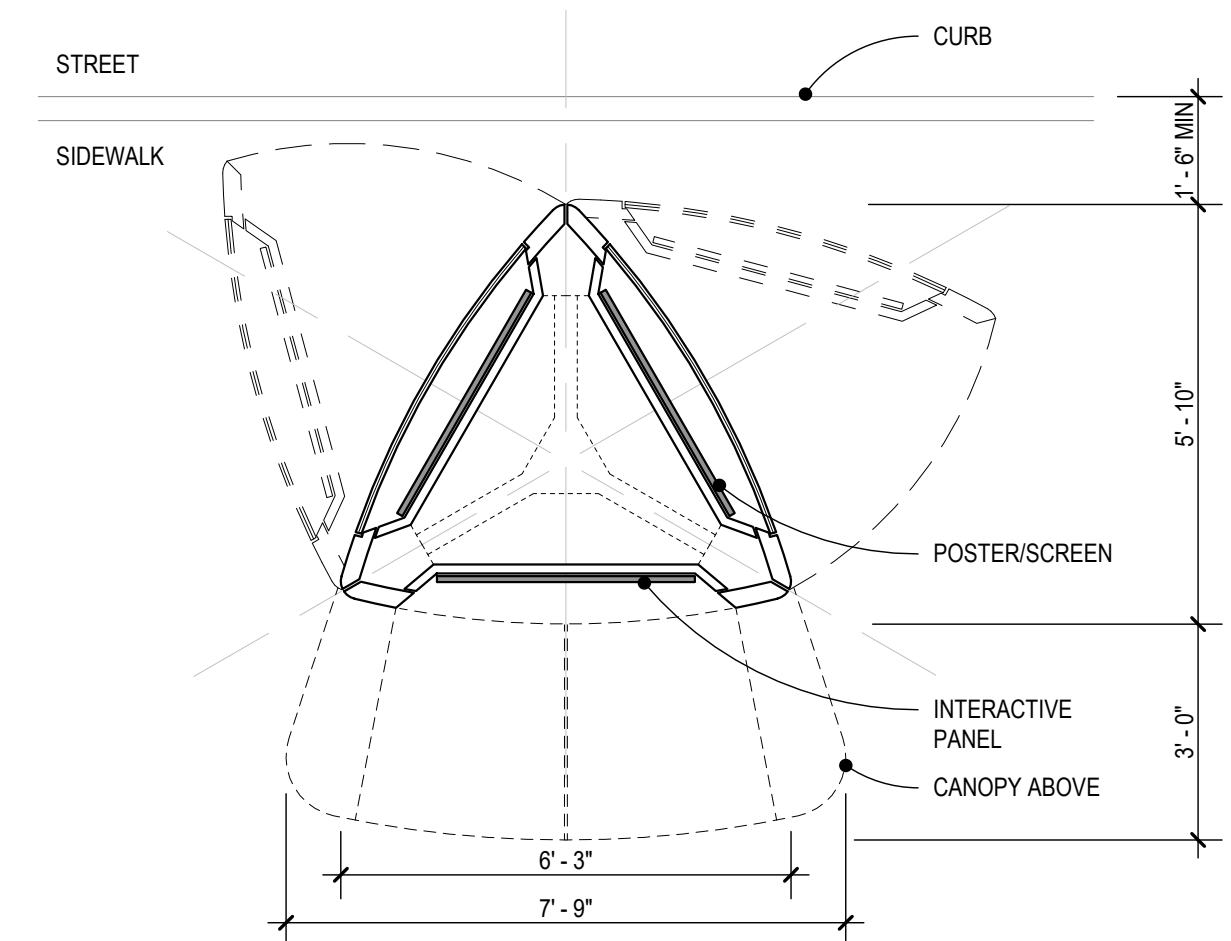

2 FLOOR PLAN - INTERACTIVE KIOSK
SCALE: 3/8" = 1'-0"

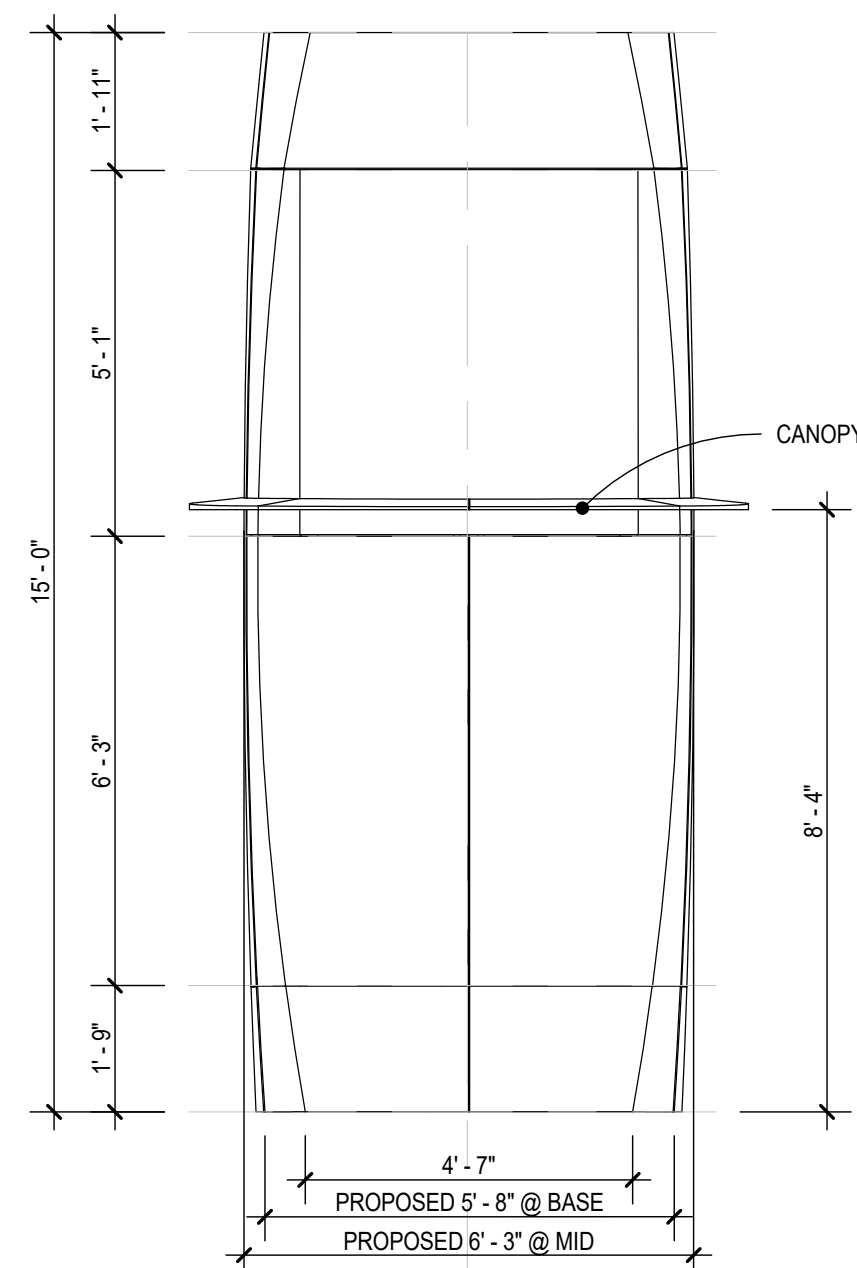

6 ELEVATION - VENDING KIOSK
SCALE: 3/8" = 1'-0"

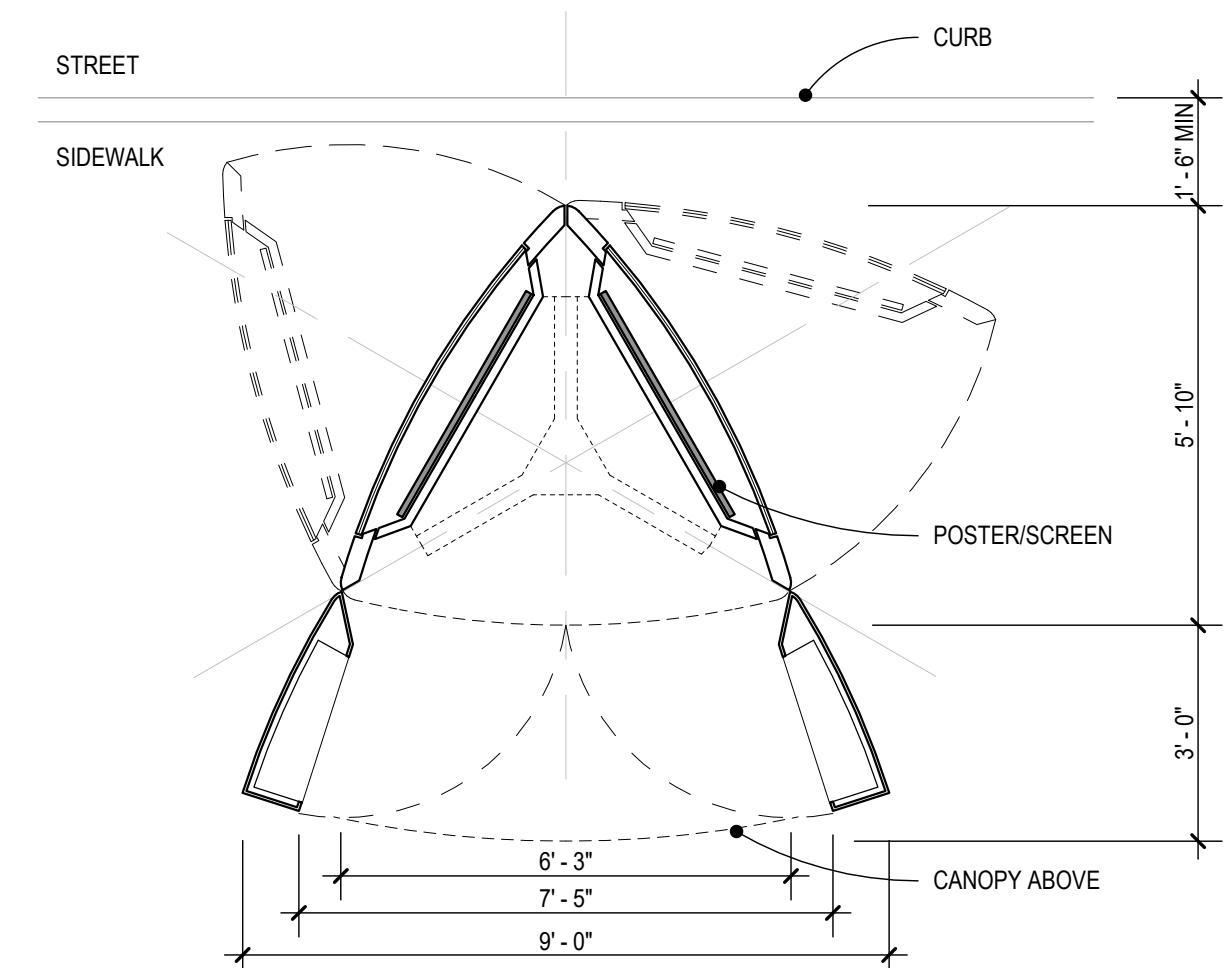

3 FLOOR PLAN - VENDING KIOSK
SCALE: 3/8" = 1'-0"

SMITHGROUP JJR

301 BATTERY STREET
7TH FLOOR
SAN FRANCISCO, CA 94111
415.227.0100
www.smithgroupjjr.com

[illegible]

SEALS AND SIGNATURES

SHEET TITLE

FLOOR PLANS & ELEVATIONS - KIOSK

edit project number here]

PROJECT NUMBER

A-2.2

SHEET NUMBER

Plot Date: 11/20/2018 2:29:37 PM Author:

Author_