

3D RENDERING

DCOF:
DYNAMIC COEFFICIENT OF FRICTION
(SLIP RESISTANCE)

TILE #1
DCOF >0.65 FOR
RAMPS AND INCLINES

TILE #2
2" WIDE CONTRASTING COLOR
DCOF >0.60

TILE #3
10" X 24" PORCELAIN TILE
DCOF >0.60


TILE #4
6" X 6" PORCELAIN TILE
NO DCOF REQUIREMENT
FOR RISERS

(E) METAL RAILING

(E) CONC. CURB


CONTROL JOINT
TYPICAL @ EACH STAIR,
SEE 1/A1

TYPICAL TREAD @ 12"
TYPICAL RISER @ 6" TO 6 1/2"

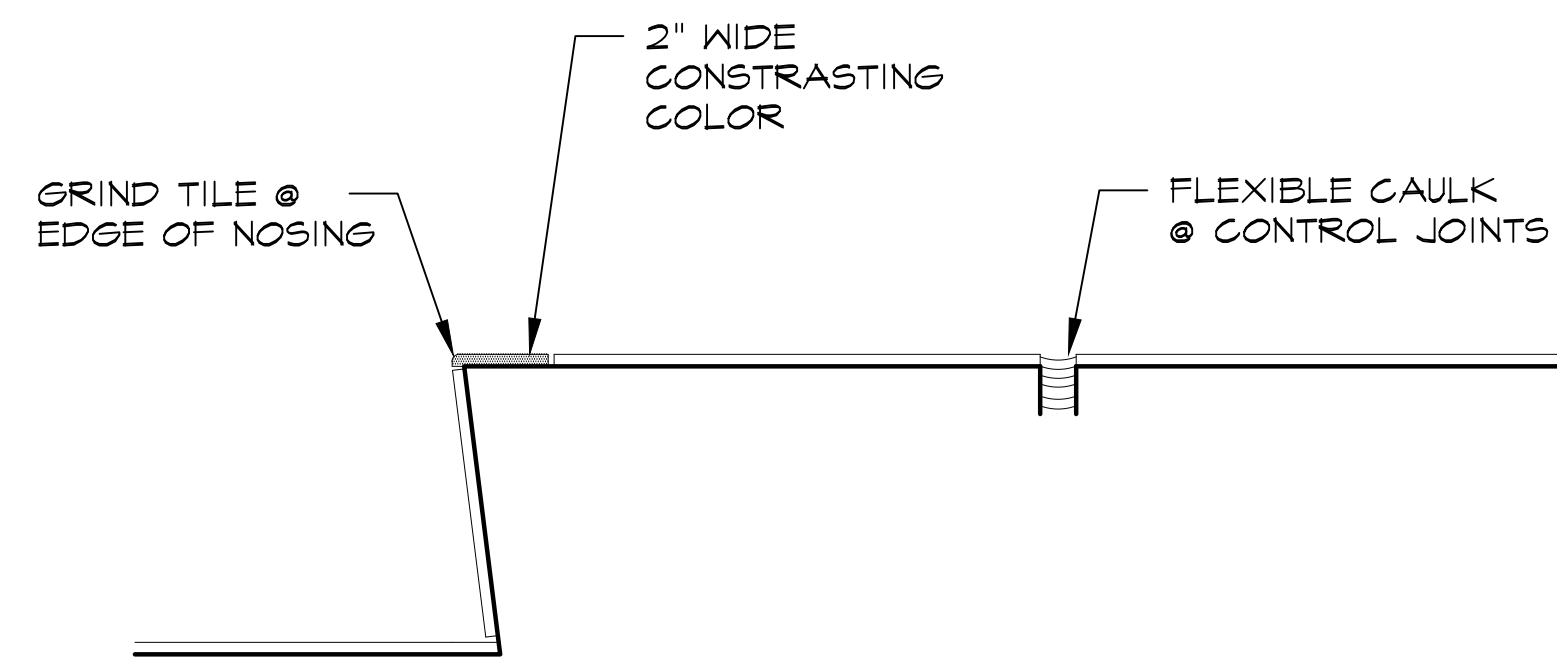


TYPICAL STAIR SECTION @ TOP

3" = 1'-0"

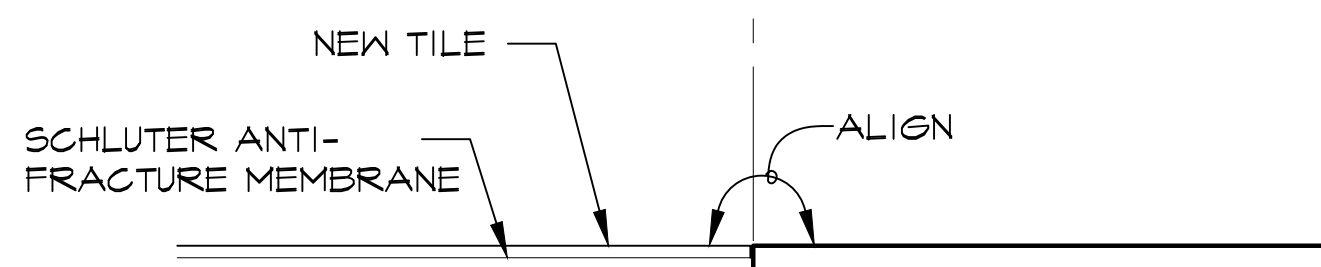

LANDING/SIDEWALK TRANSITION

3" = 1'-0"

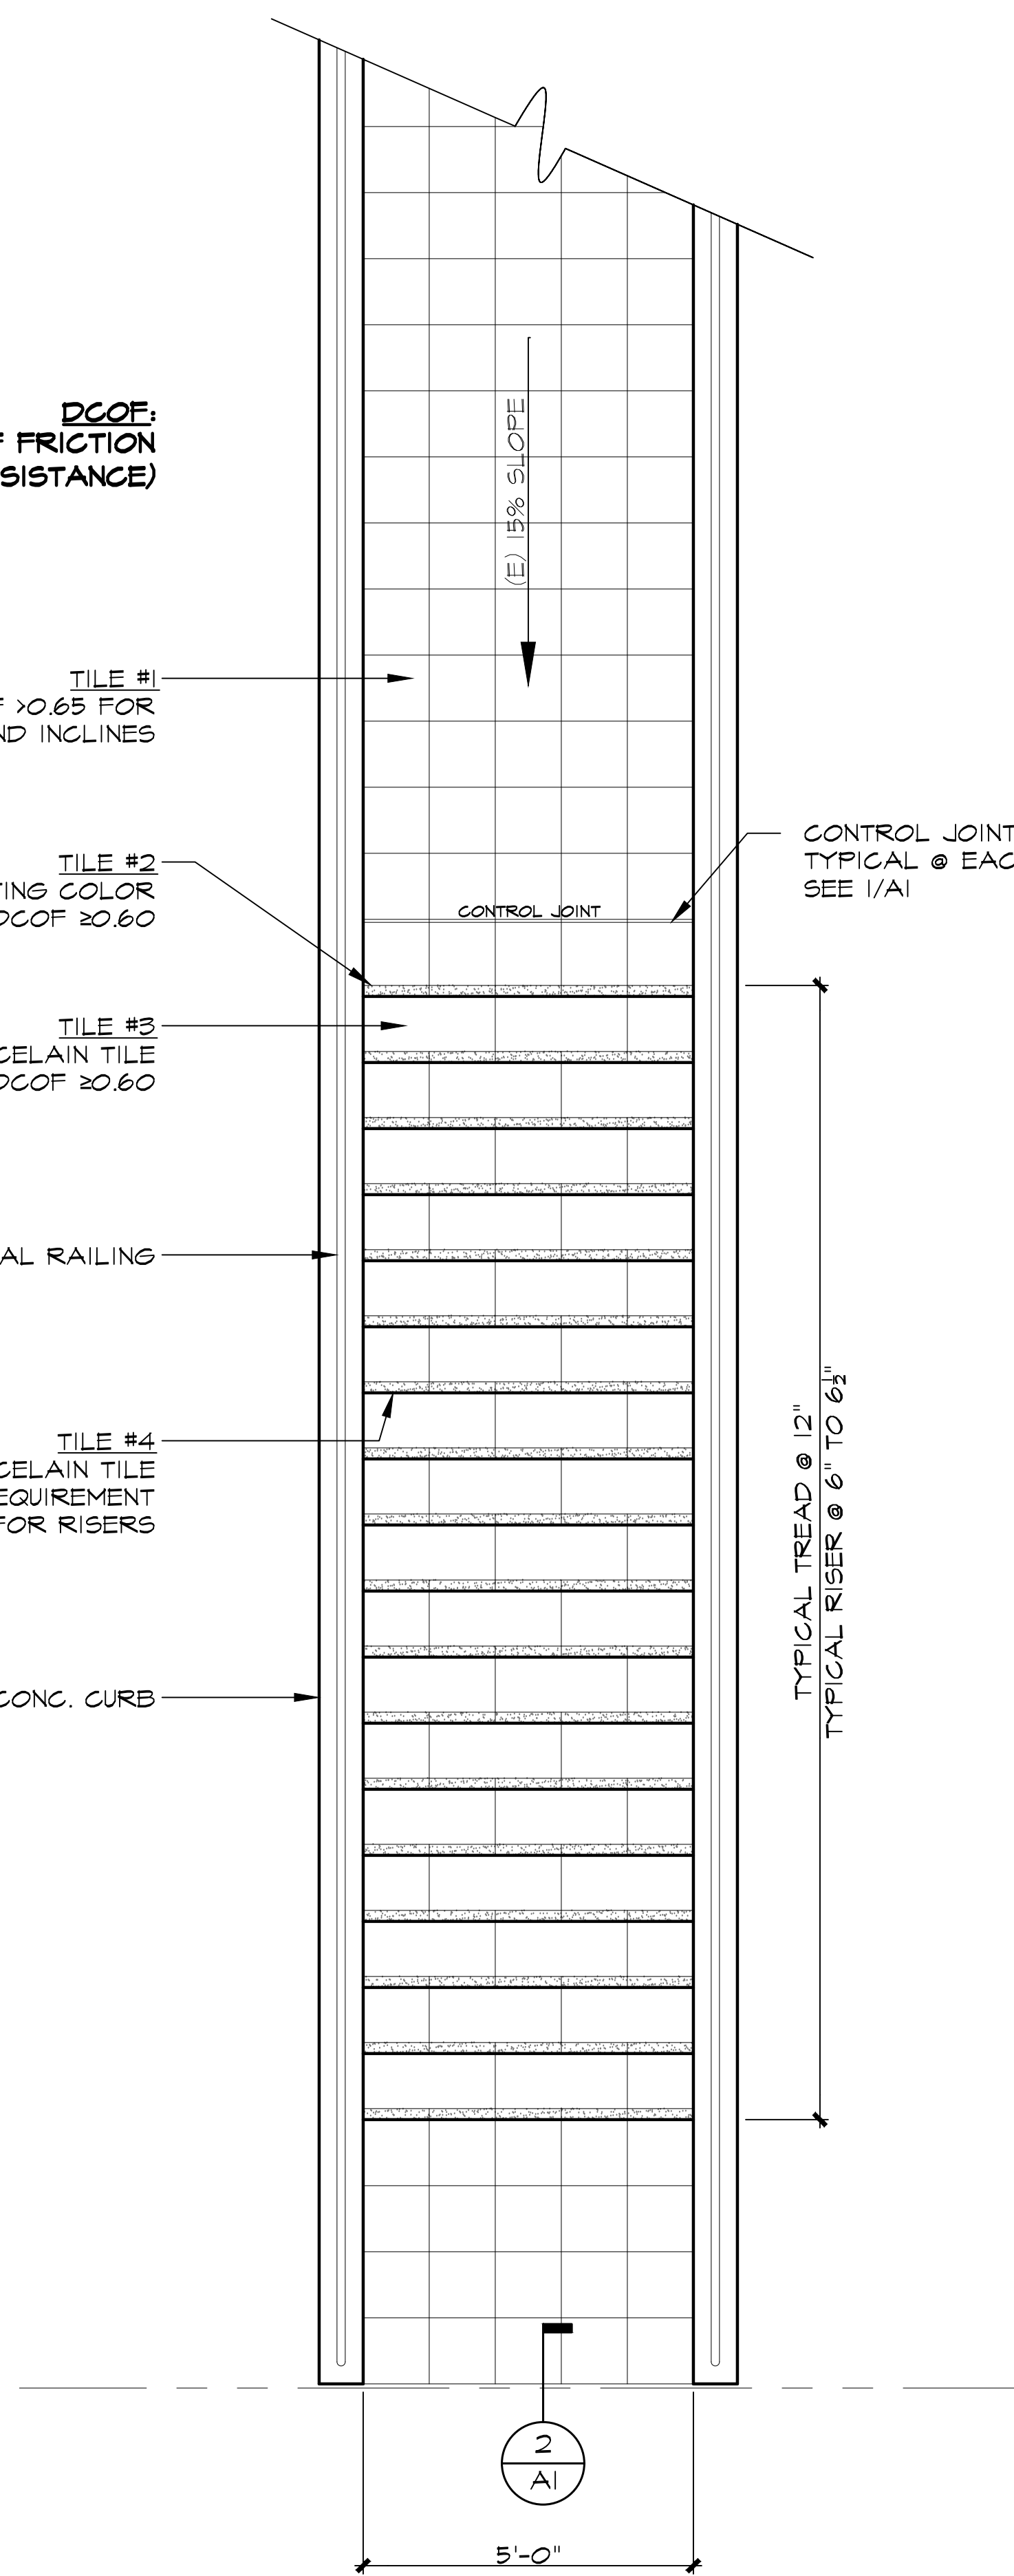

ENLARGED STAIR PLAN


1/2" = 1'-0"

PROJECT DESCRIPTION

NEW TILE OVER EXISTING CONCRETE STAIRS ON UNACCEPTED STREET.



NEVADA STREET

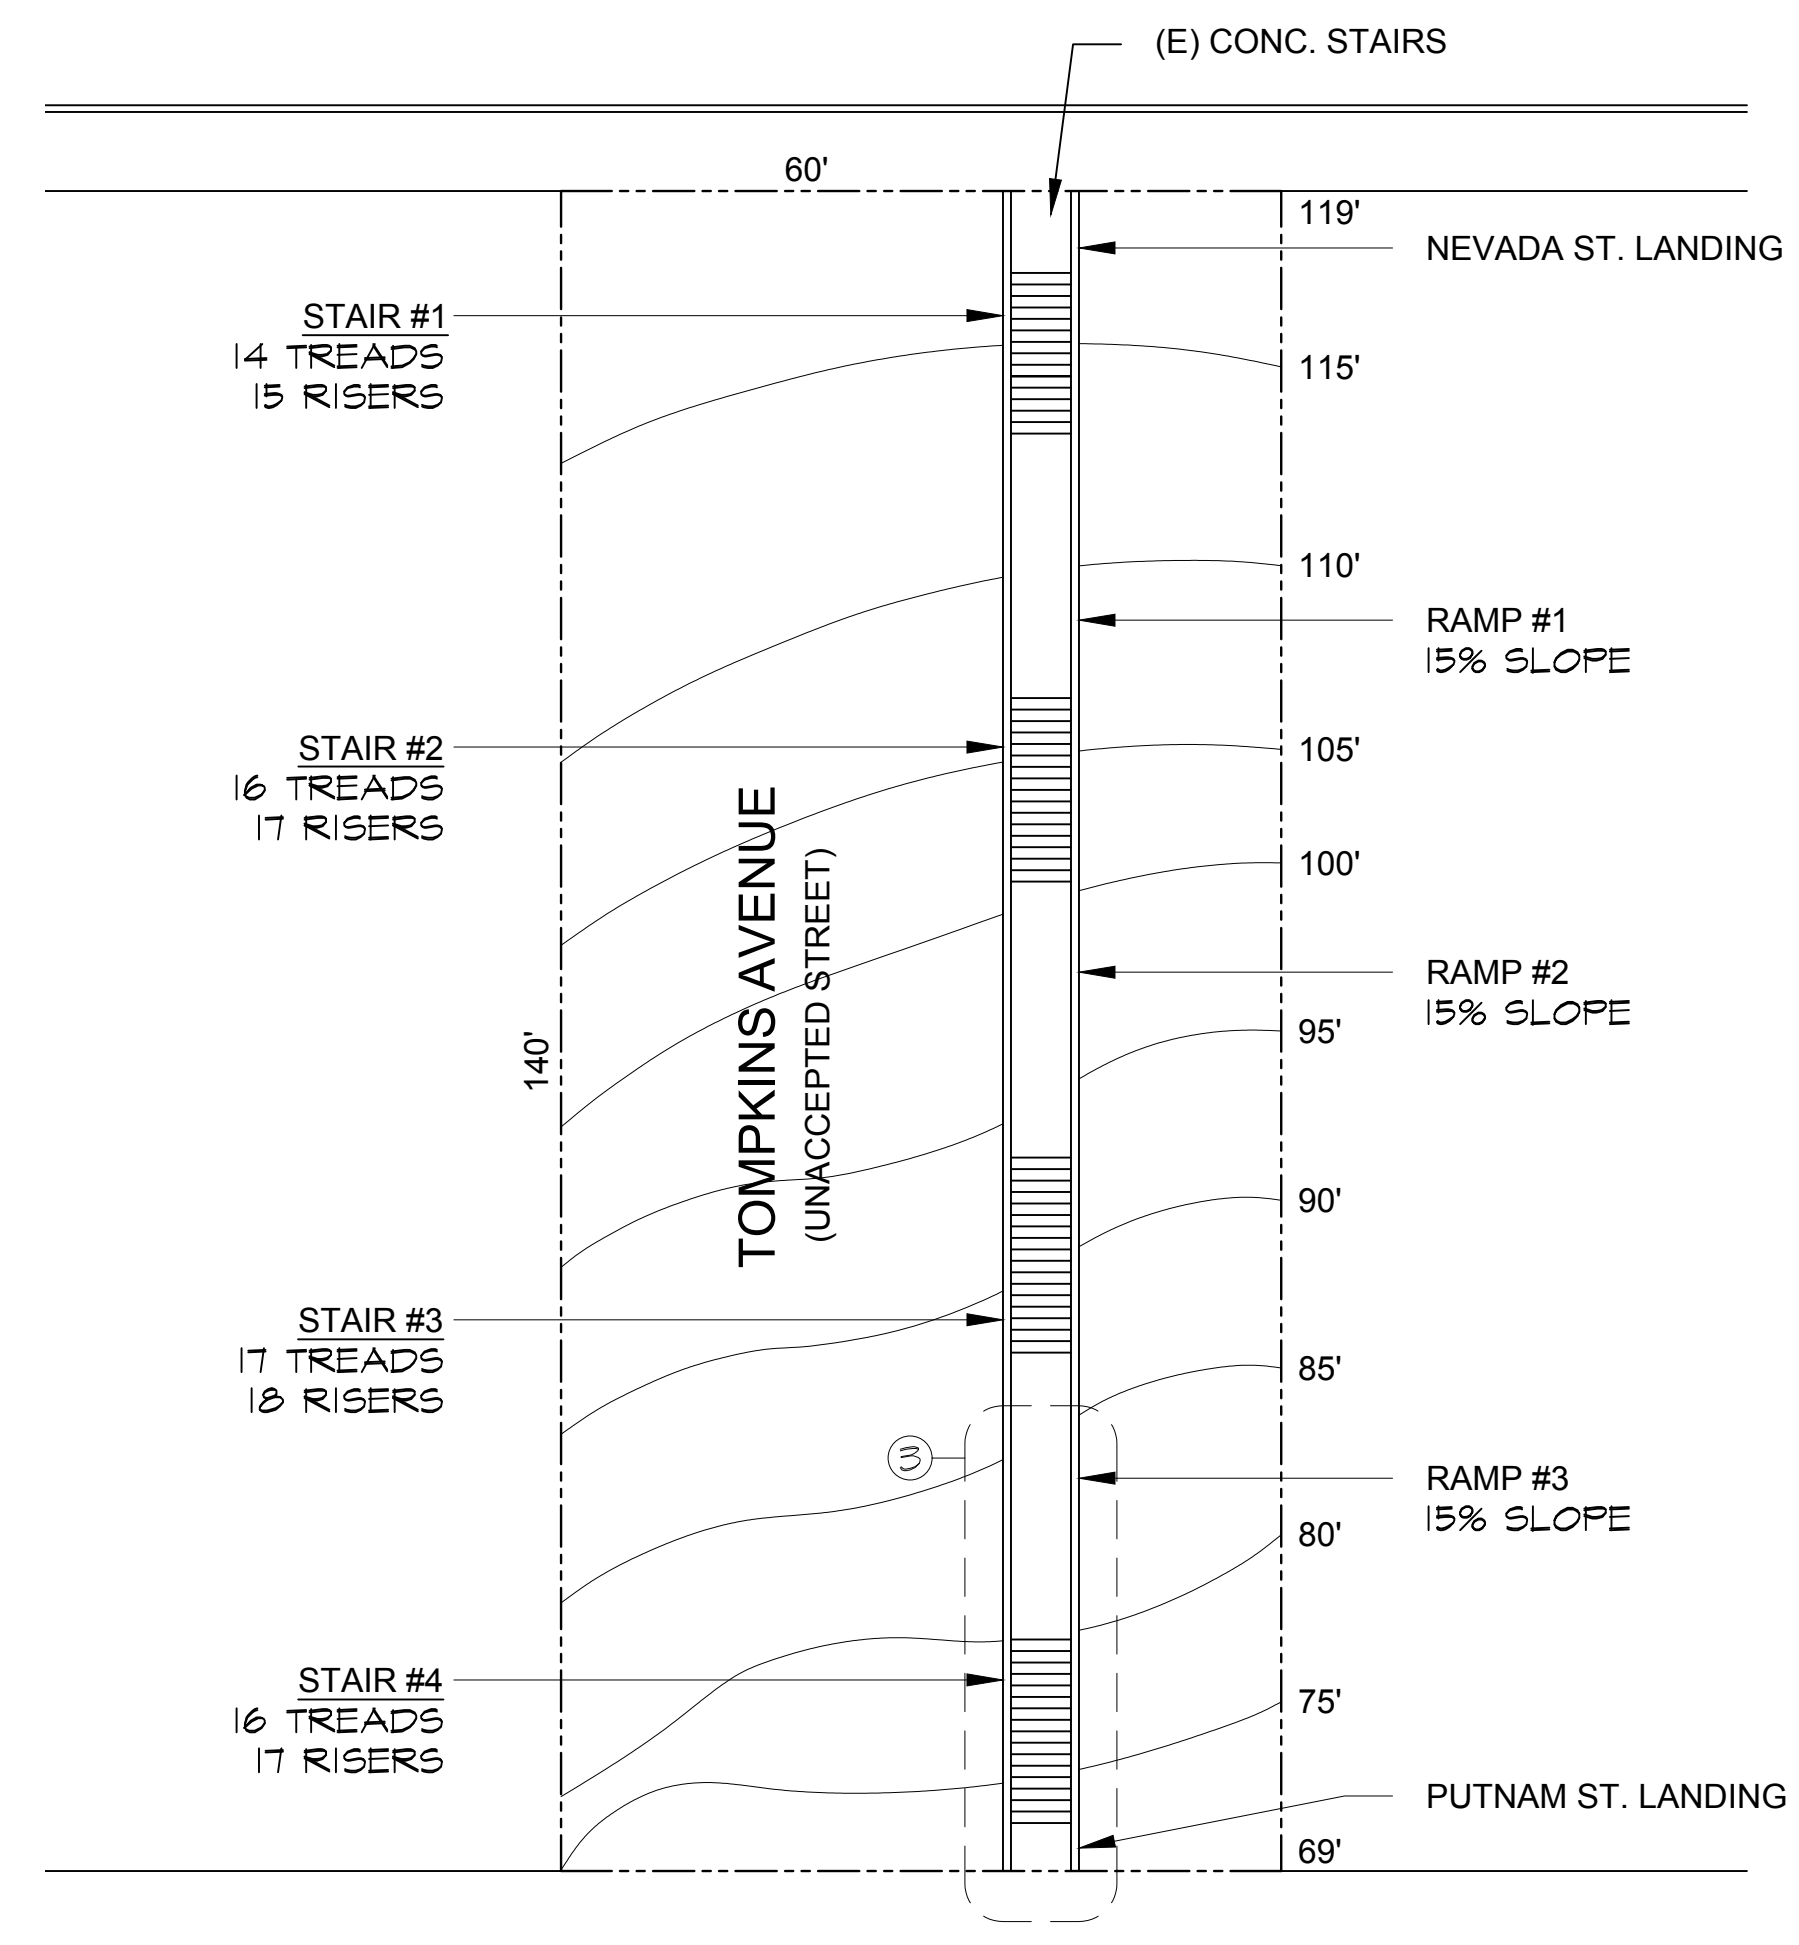

PUTNAM STREET



REF NORTH

PROPOSED SITE PLAN

1/16" = 1'-0"

REVISIONS	BY

LICENSED ARCHITECT
 ANDRE J. ROTHBLATT
 NO. C22561
 EXP. 10/31/19
 STATE OF CALIFORNIA


ARCHITECTURE
 1189 TENNESSEE ST SUITE 011
 SAN FRANCISCO, CA 94107
 (415) 626-8111 fax
 arjrothblatt@aol.com

ANDRE ROTHBLATT

TOMPKINS AVENUE STAIRS
 BETWEEN NEVADA & PUTNAM STREETS
 SAN FRANCISCO, CA

These documents and ideas incorporated herein, as an instrument of professional service are the property of Andre Rothblatt, AIA and are not to be used in whole or in part for any reason without the written authorization of Andre Rothblatt, AIA

Date 1/16/18
 Scale AS SHOWN
 Drawn NSC
 Job
 Sheet
A1
 Of 2 Sheets

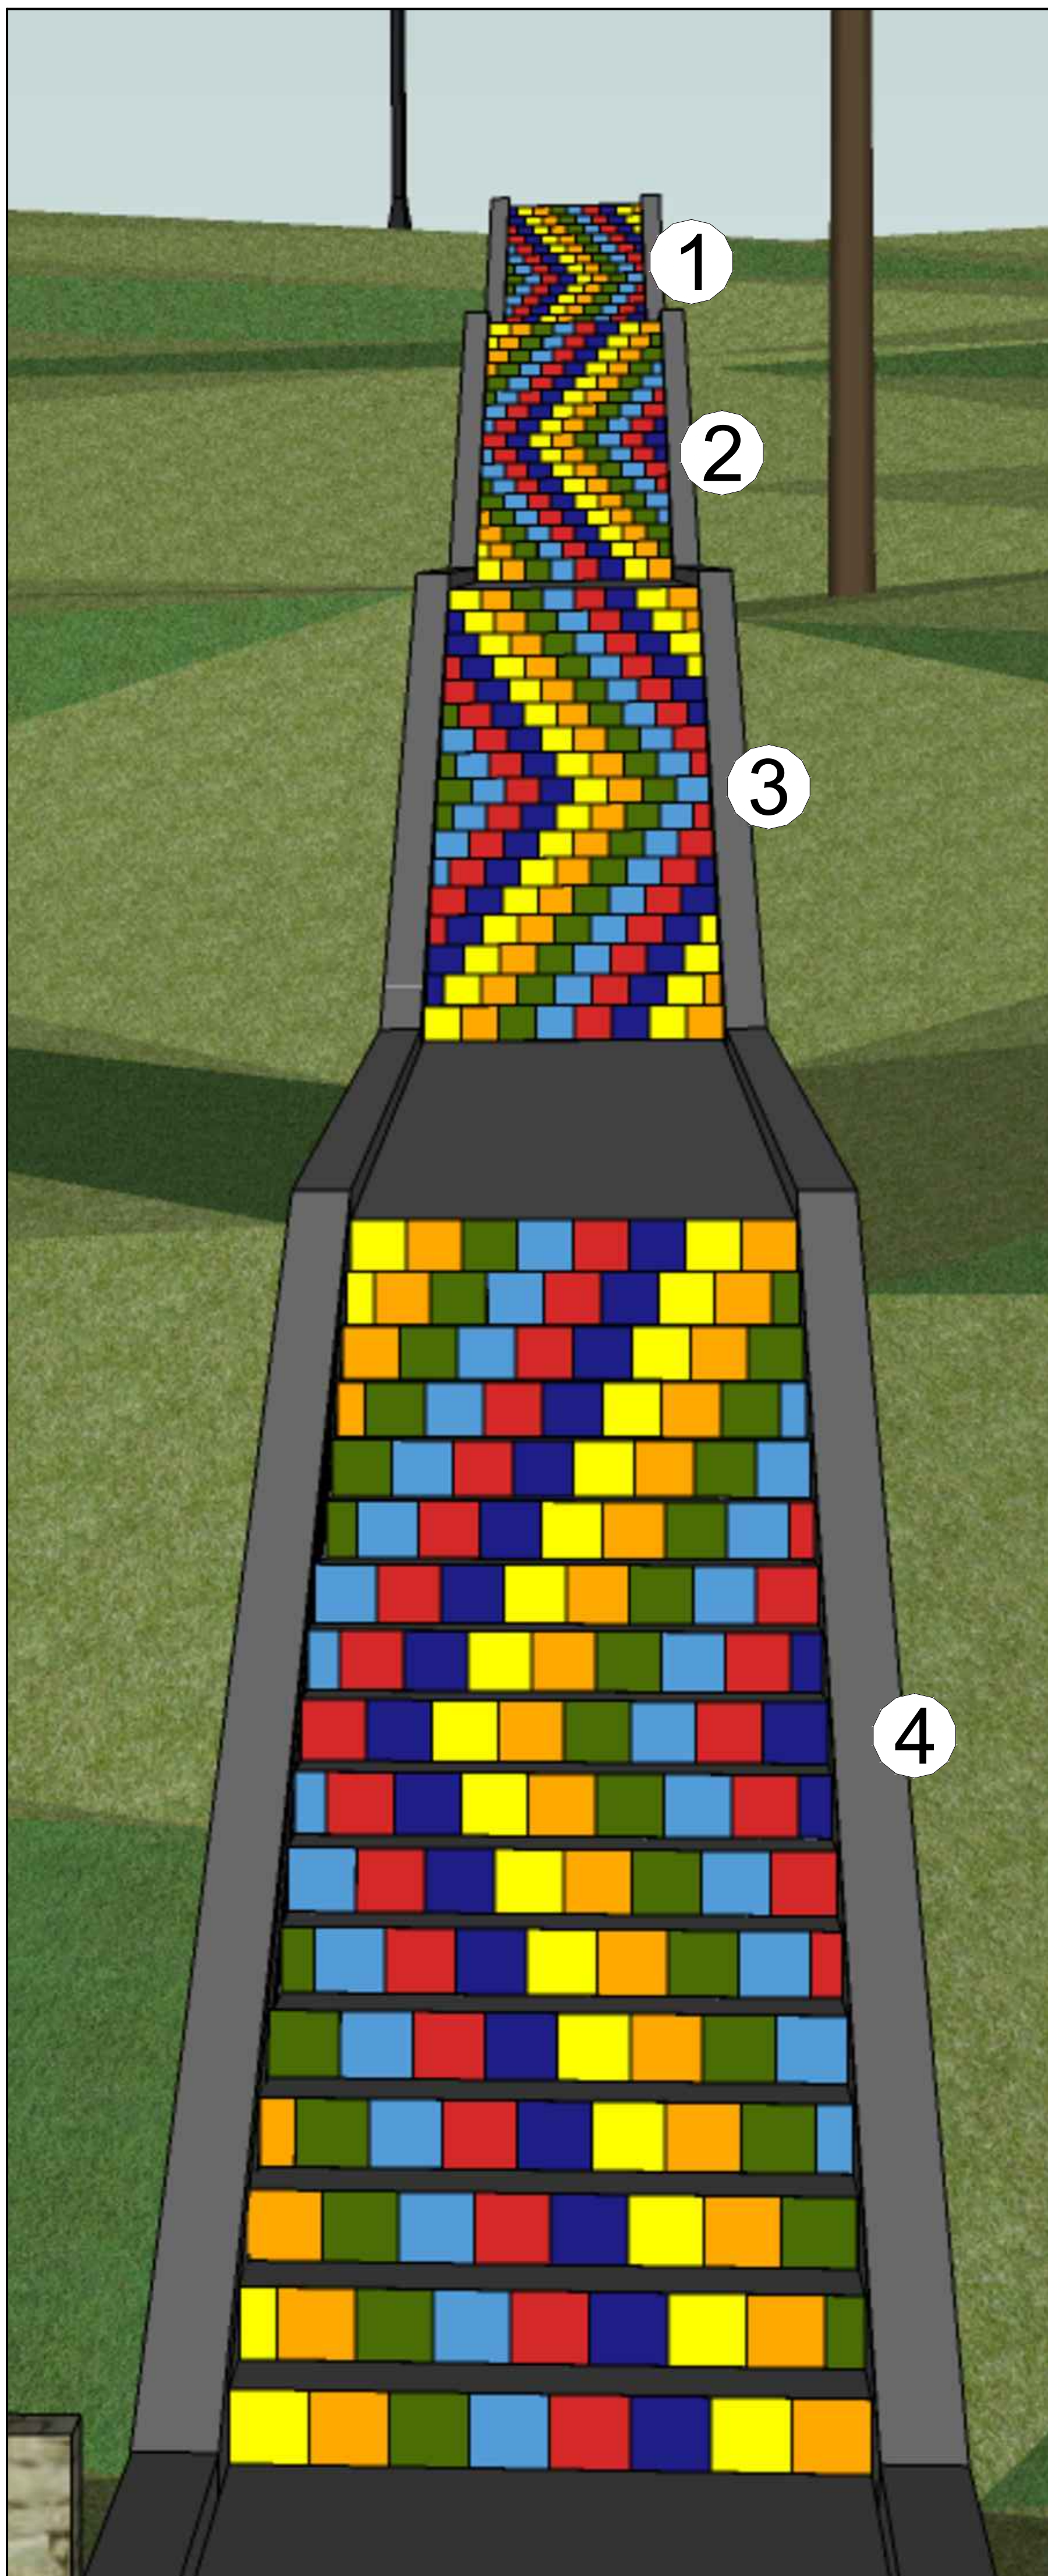

STAIR RISER TILE COLOR PATTERN DIAGRAM & KEY

TILE COLOR SCHEDULE

COLOR
1 CHEER YELLOW VL87
2 ACTION ORANGE VL88
3 RALLY GREEN VL84
4 VICTORY RED VL85
5 TRADITIONAL BLUE VL89
6 SPIRIT BLUE VL86

DALTILE VOLUME 1.1
GLAZED PORCELAIN TILE

1	6	5	4	3	2	1	6	5	4	
2	1	6	5	4	3	2	1	6	5	4
2	1	6	5	4	3	2	1	6	5	
3	2	1	6	5	4	3	2	1	6	5
3	2	1	6	5	4	3	2	1	6	
4	3	2	1	6	5	4	3	2	1	6
4	3	2	1	6	5	4	3	2	1	
5	4	3	2	1	6	5	4	3	2	1
4	3	2	1	6	5	4	3	2	1	
4	3	2	1	6	5	4	3	2	1	6
3	2	1	6	5	4	3	2	1	6	
3	2	1	6	5	4	3	2	1	6	5
2	1	6	5	4	3	2	1	6	5	
2	1	6	5	4	3	2	1	6	5	4
1	6	5	4	3	2	1	6	5	4	

STAIR RISERS 1

1	2	3	4	5	6	1	2	3	4	
1	2	3	4	5	6	1	2	3	4	5
2	3	4	5	6	1	2	3	4	5	
2	3	4	5	6	1	2	3	4	5	6
3	4	5	6	1	2	3	4	5	6	
3	4	5	6	1	2	3	4	5	6	1
4	5	6	1	2	3	4	5	6	1	
4	5	6	1	2	3	4	5	6	1	2
5	6	1	2	3	4	5	6	1	2	
4	5	6	1	2	3	4	5	6	1	2
4	5	6	1	2	3	4	5	6	1	
3	4	5	6	1	2	3	4	5	6	1
3	4	5	6	1	2	3	4	5	6	
2	3	4	5	6	1	2	3	4	5	6
2	3	4	5	6	1	2	3	4	5	
1	2	3	4	5	6	1	2	3	4	5
1	2	3	4	5	6	1	2	3	4	

STAIR RISERS 2


1	6	5	4	3	2	1	6	5	4	4
1	6	5	4	3	2	1	6	5	4	
2	1	6	5	4	3	2	1	6	5	4
2	1	6	5	4	3	2	1	6	5	
3	2	1	6	5	4	3	2	1	6	5
3	2	1	6	5	4	3	2	1	6	
4	3	2	1	6	5	4	3	2	1	6
4	3	2	1	6	5	4	3	2	1	
5	4	3	2	1	6	5	4	3	2	1
5	4	3	2	1	6	5	4	3	2	
5	4	3	2	1	6	5	4	3	2	1
4	3	2	1	6	5	4	3	2	1	
4	3	2	1	6	5	4	3	2	1	6
3	2	1	6	5	4	3	2	1	6	
3	2	1	6	5	4	3	2	1	6	5
2	1	6	5	4	3	2	1	6	5	
2	1	6	5	4	3	2	1	6	5	4
1	6	5	4	3	2	1	6	5	4	

STAIR RISERS 3

1	2	3	4	5	6	1	2	3	4	
1	2	3	4	5	6	1	2	3	4	5
2	3	4	5	6	1	2	3	4	5	
2	3	4	5	6	1	2	3	4	5	6
3	4	5	6	1	2	3	4	5	6	
3	4	5	6	1	2	3	4	5	6	1
4	5	6	1	2	3	4	5	6	1	
4	5	6	1	2	3	4	5	6	1	2
5	6	1	2	3	4	5	6	1	2	
4	5	6	1	2	3	4	5	6	1	2
4	5	6	1	2	3	4	5	6	1	
3	4	5	6	1	2	3	4	5	6	1
3	4	5	6	1	2	3	4	5	6	
2	3	4	5	6	1	2	3	4	5	6
2	3	4	5	6	1	2	3	4	5	
1	2	3	4	5	6	1	2	3	4	5
1	2	3	4	5	6	1	2	3	4	

STAIR RISERS 4

REVISIONS BY

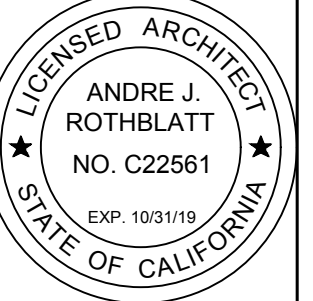

ANDRE ROTHBLATT
ARCHITECTURE
108 TENNESSEE ST SUITE 101
SAN FRANCISCO, CA 94107
(415) 626-5112 fax
arothblatt@aol.com

TOMPKINS AVENUE STAIRS
BETWEEN NEVADA & PUTNAM STREETS
SAN FRANCISCO, CA

These documents and ideas incorporated herein, as an instrument of professional service are the property of Andre Rothblatt, AIA and are not to be used in whole or in part, for any reason without the written authorization of Andre Rothblatt, AIA.

Date 1/6/18
Scale NONE
Drawn NSC
Job
Sheet
A2
Of 2 Sheets