



1 Section showing Headhouse elevation  
Scale: 1/4" = 1'-0"

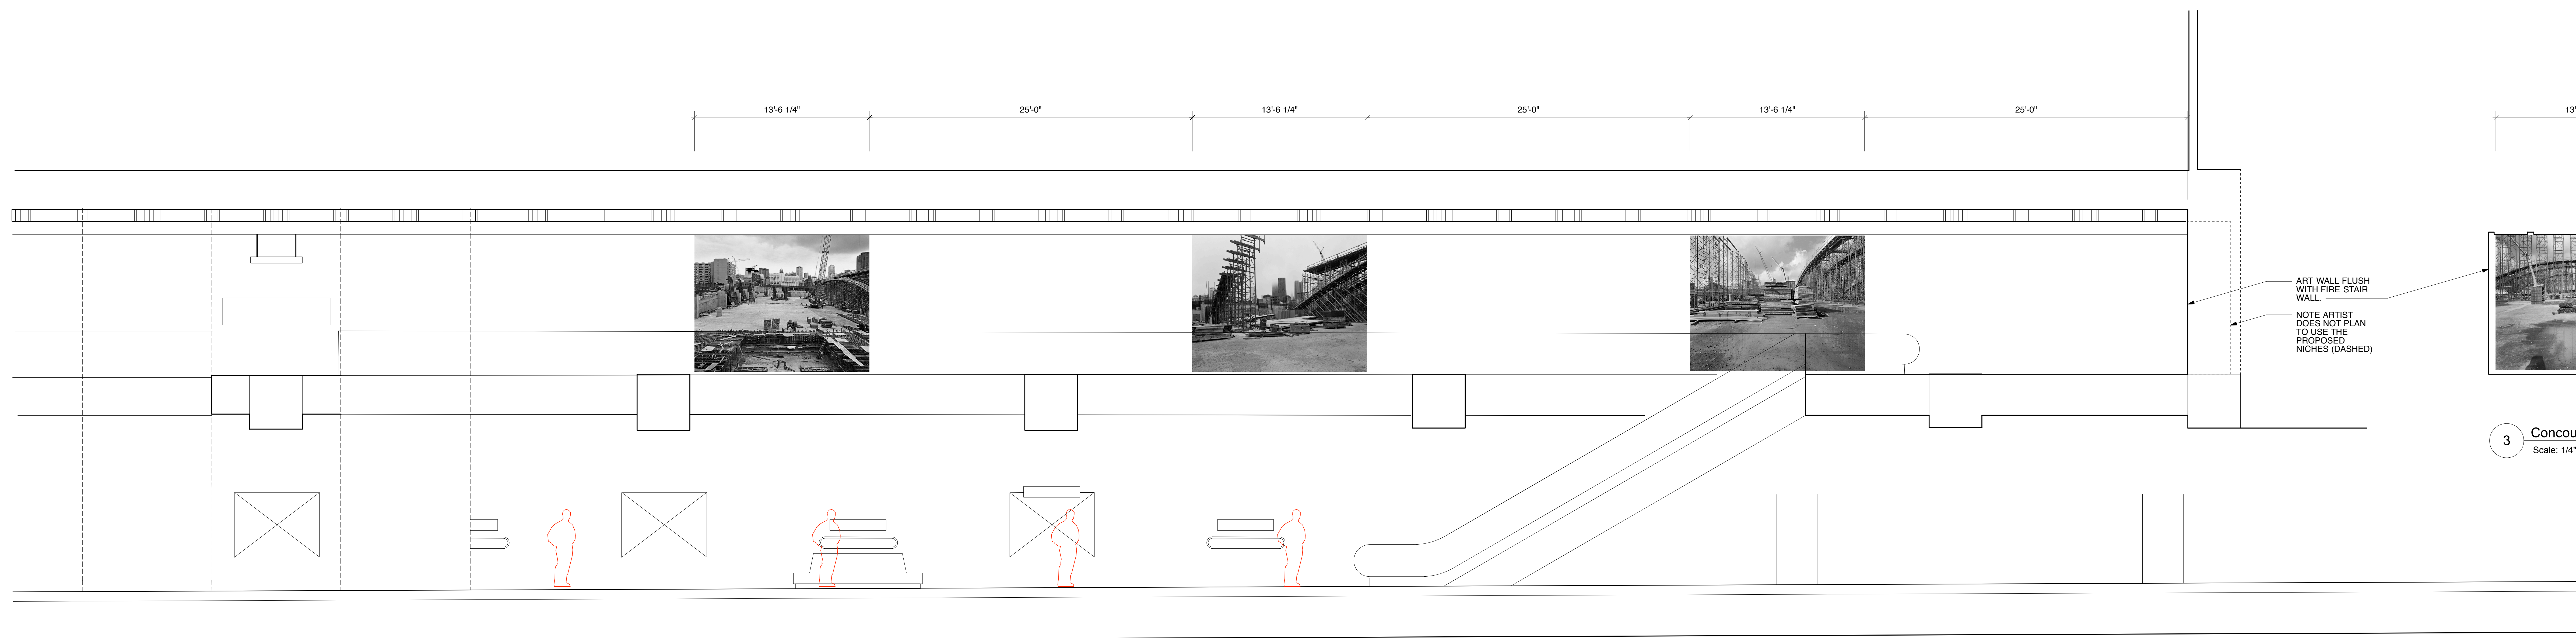

2 Concourse - West  
Scale: 1/4" = 1'-0"

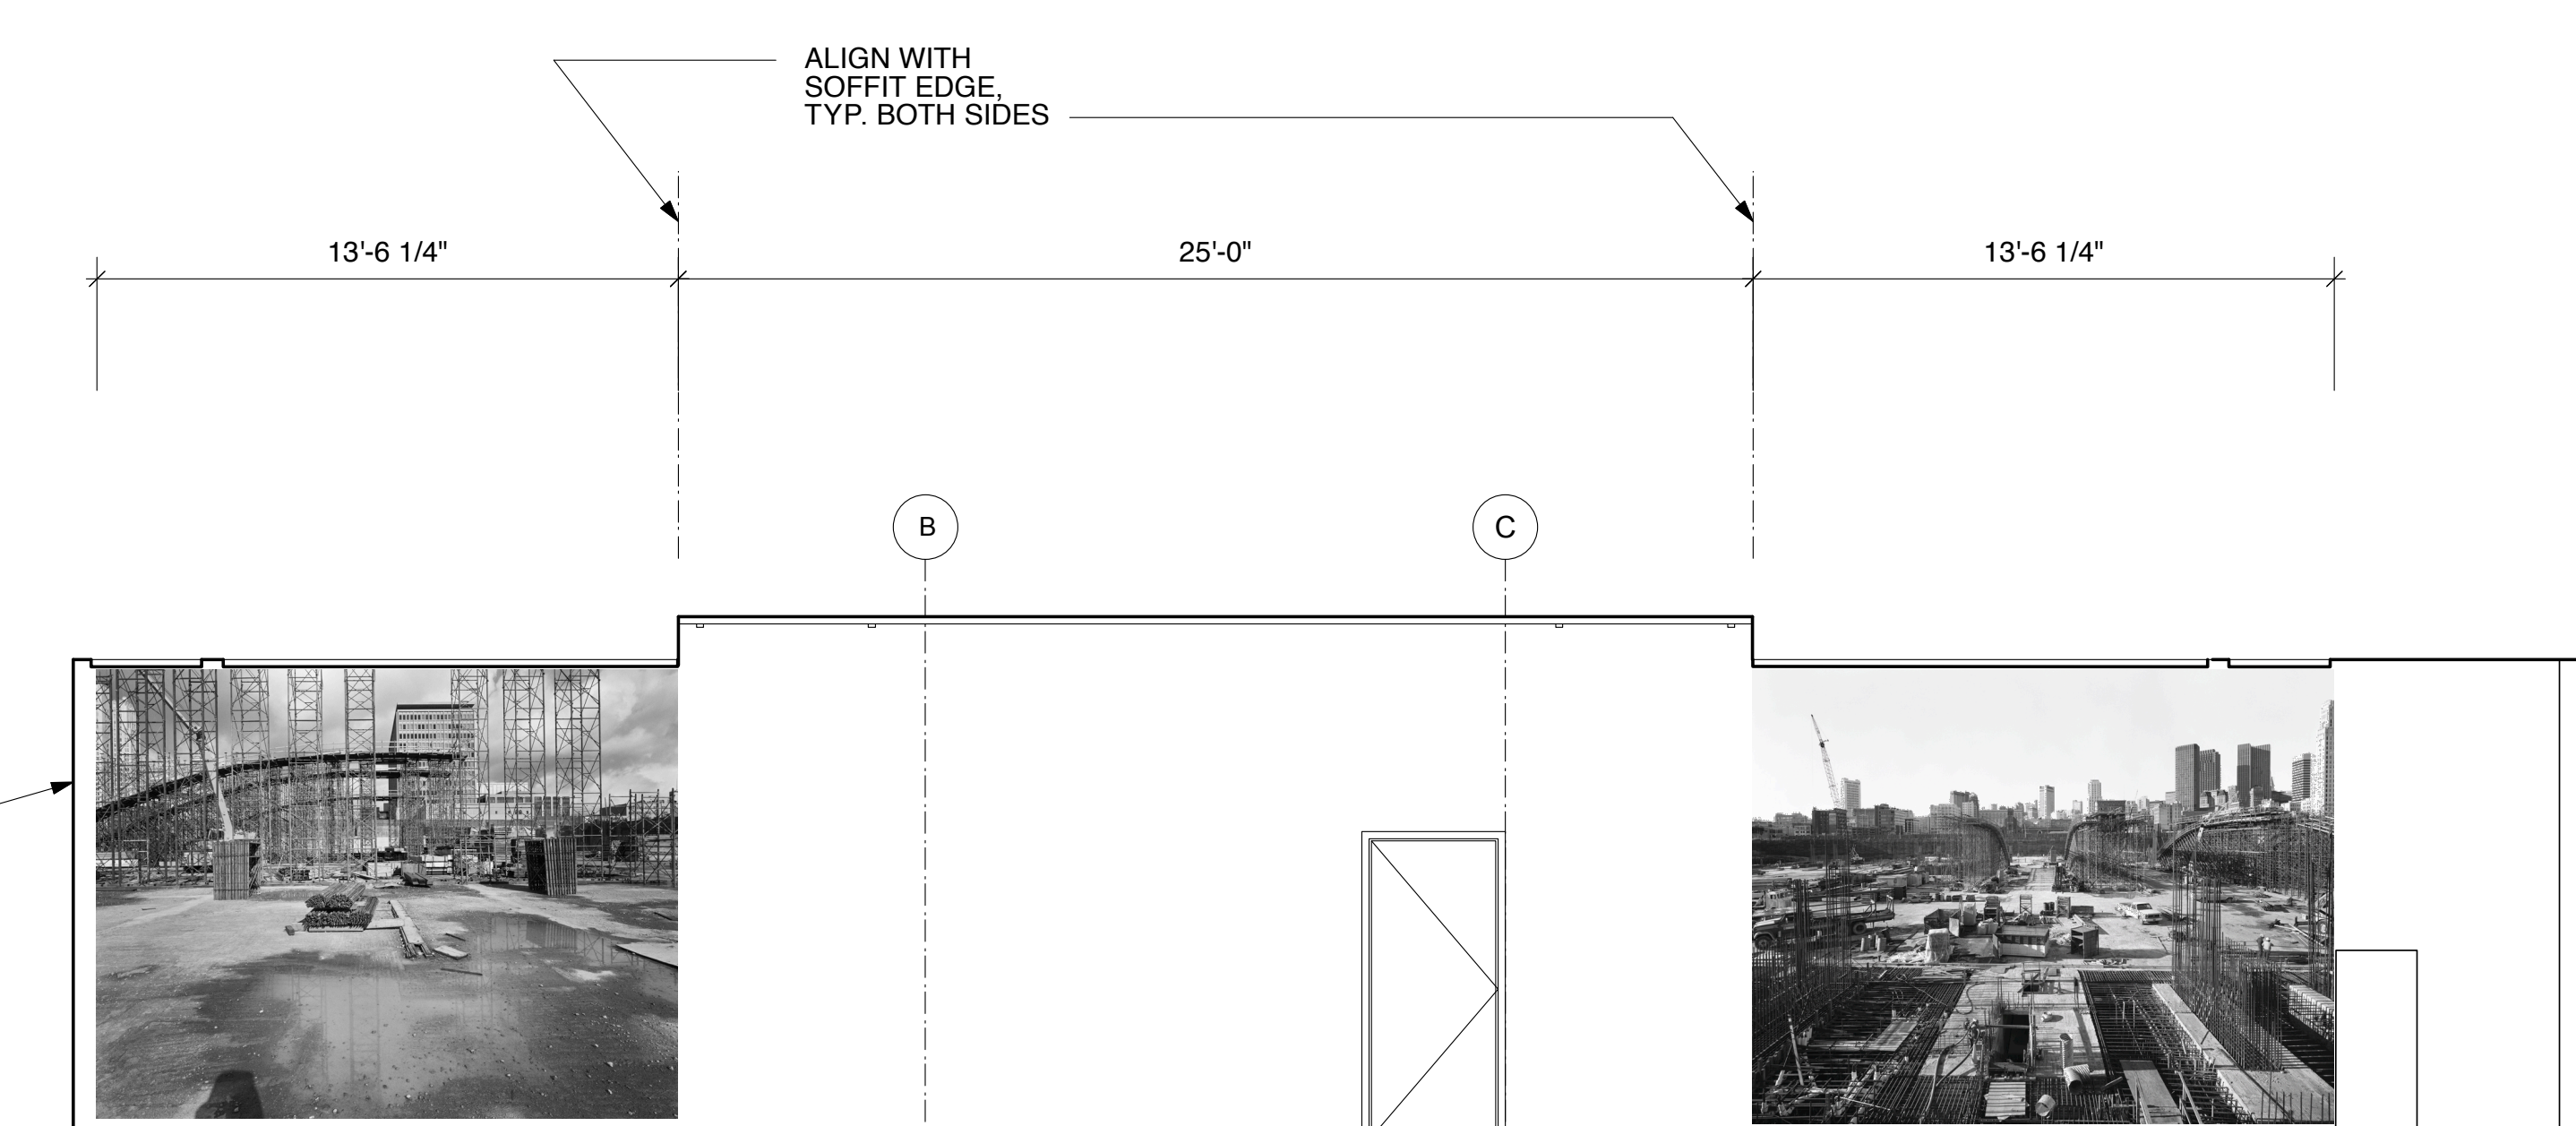

3 Concourse - North  
Scale: 1/4" = 1'-0"

PUBLIC ART NOTES:

SIZING:  
THE ART PANELS ARE BASED ON ALIGNMENT WITH THE SOFFIT OF THE NORTH WALL, AND POSITION OF THE TURNSTILE. NOTE THIS LEAVES A GAP ON THE LEFT PANEL TO THE CORNER. ARTIST REQUESTS A SLIGHT RELOCATION OF THE TURNSTILES TO THE RIGHT, TO ALLOW LEFT PANEL TO MEET CORNER. CAN THERE BE A DISCUSSION OF THIS POSSIBILITY?

NORTH WALL DOOR:  
DISCUSS ANY REPOSITION OF IT RELATIVE TO THE ART COMPOSITION


TURNSTILE:  
VERIFY ART POSITION RELATIVE TO TURNSTILE, BOTH BUTTING OUT FROM WALL AND SIDE TO SIDE ALIGNMENT.






NICHES:  
ARTIST WILL NOT USE THE PROPOSED NICHES, INSTEAD HAVE ALL FIVE PANELS ON FLUSH WALLS.

TOP BOTTOM DETAILS:  
TOP AND BOTTOM OF ART PANELS HAVE ABOUT 3'-0\"/>

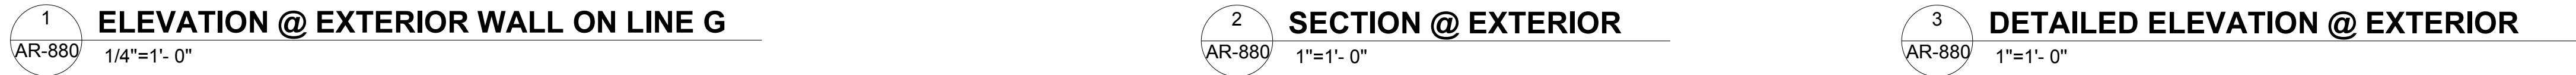NOTE:  
Public Art locations proposed over the B-51-10 Progress Print set of Architectural Drawings, Phase 5 - Central Subway Moscone Station, City and County of San Francisco Municipal Transportation Agency. All dimensions to be verified, and are Not for Construction.







						<div><div>SFAC</div><div>Artist: Catherine Wagner tel: 415.307.9497 catherinewagnerstudio@gmail.com</div></div>		<div><div>DESIGNED D. MORALES DRAWN C. FALLIERS CHECKED C. SUBRIZI REVIEWED J. TUSING RECOMMENDED A. READ APPROVED R. EDWARDS DATE 02/15/2012</div><div>  </div></div>		<div><div></div><div><div>CITY AND COUNTY OF SAN FRANCISCO</div><div>MUNICIPAL TRANSPORTATION AGENCY</div><div>APPROVED</div><div>DIRECTOR OF TRANSPORTATION</div></div></div>		<div><div>THIRD STREET LIGHT RAIL PROGRAM</div><div>PHASE 2 - CENTRAL SUBWAY</div><div>MOSCONE STATION</div></div>		<div><div>CONTRACT NO.</div><div>1255</div><div>SFMTA CONTROL NO.</div><div>CL-22090</div></div>	
<div><div>02/15/2012</div><div>ISSUED FOR BID</div><div>0</div></div>						<div><div></div><div>Engineer: Cris D. Subrizi MSA Design &amp; Consulting Inc. tel: 415-609-2907 cris@msa-sf.com</div><div>msa design &amp; consulting, inc.</div></div>				<div><div>DRAWING NO.</div><div>AR-880</div><div>SHEET NO.</div></div>		<div><div>REVISION</div><div>0</div></div>			
<div><div>DATE</div><div>DESCRIPTION</div><div>REV. NO.</div><div>BY</div><div>CHECKED</div><div>APPROVED</div></div>								<div><div>GRANITE ART PANELS LOCATION SURFACE</div><div>SECTOR 3</div></div>							




NOTE:  
CONTRACTOR TO VERIFY ALL DIMENSIONS PRIOR TO INSTALLING ART PANELS AND ANCHORAGES

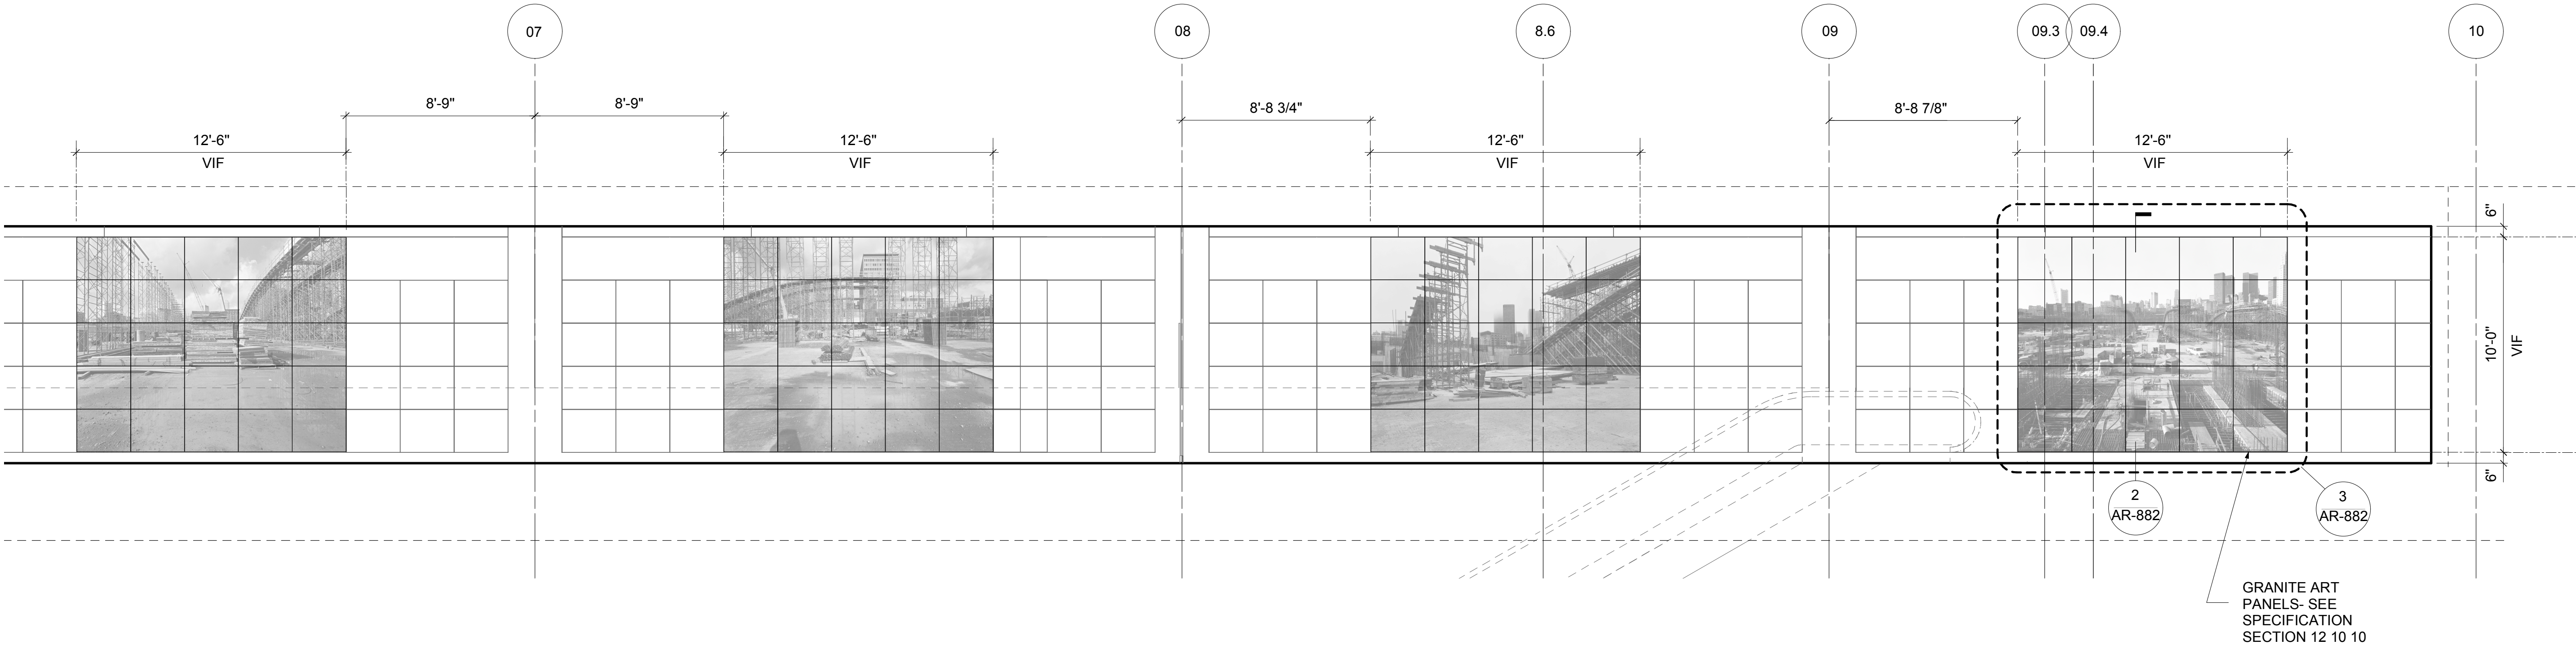

1  
AR-881  
**CONCOURSE - EAST ELEVATION**  
1/4"=1'0"

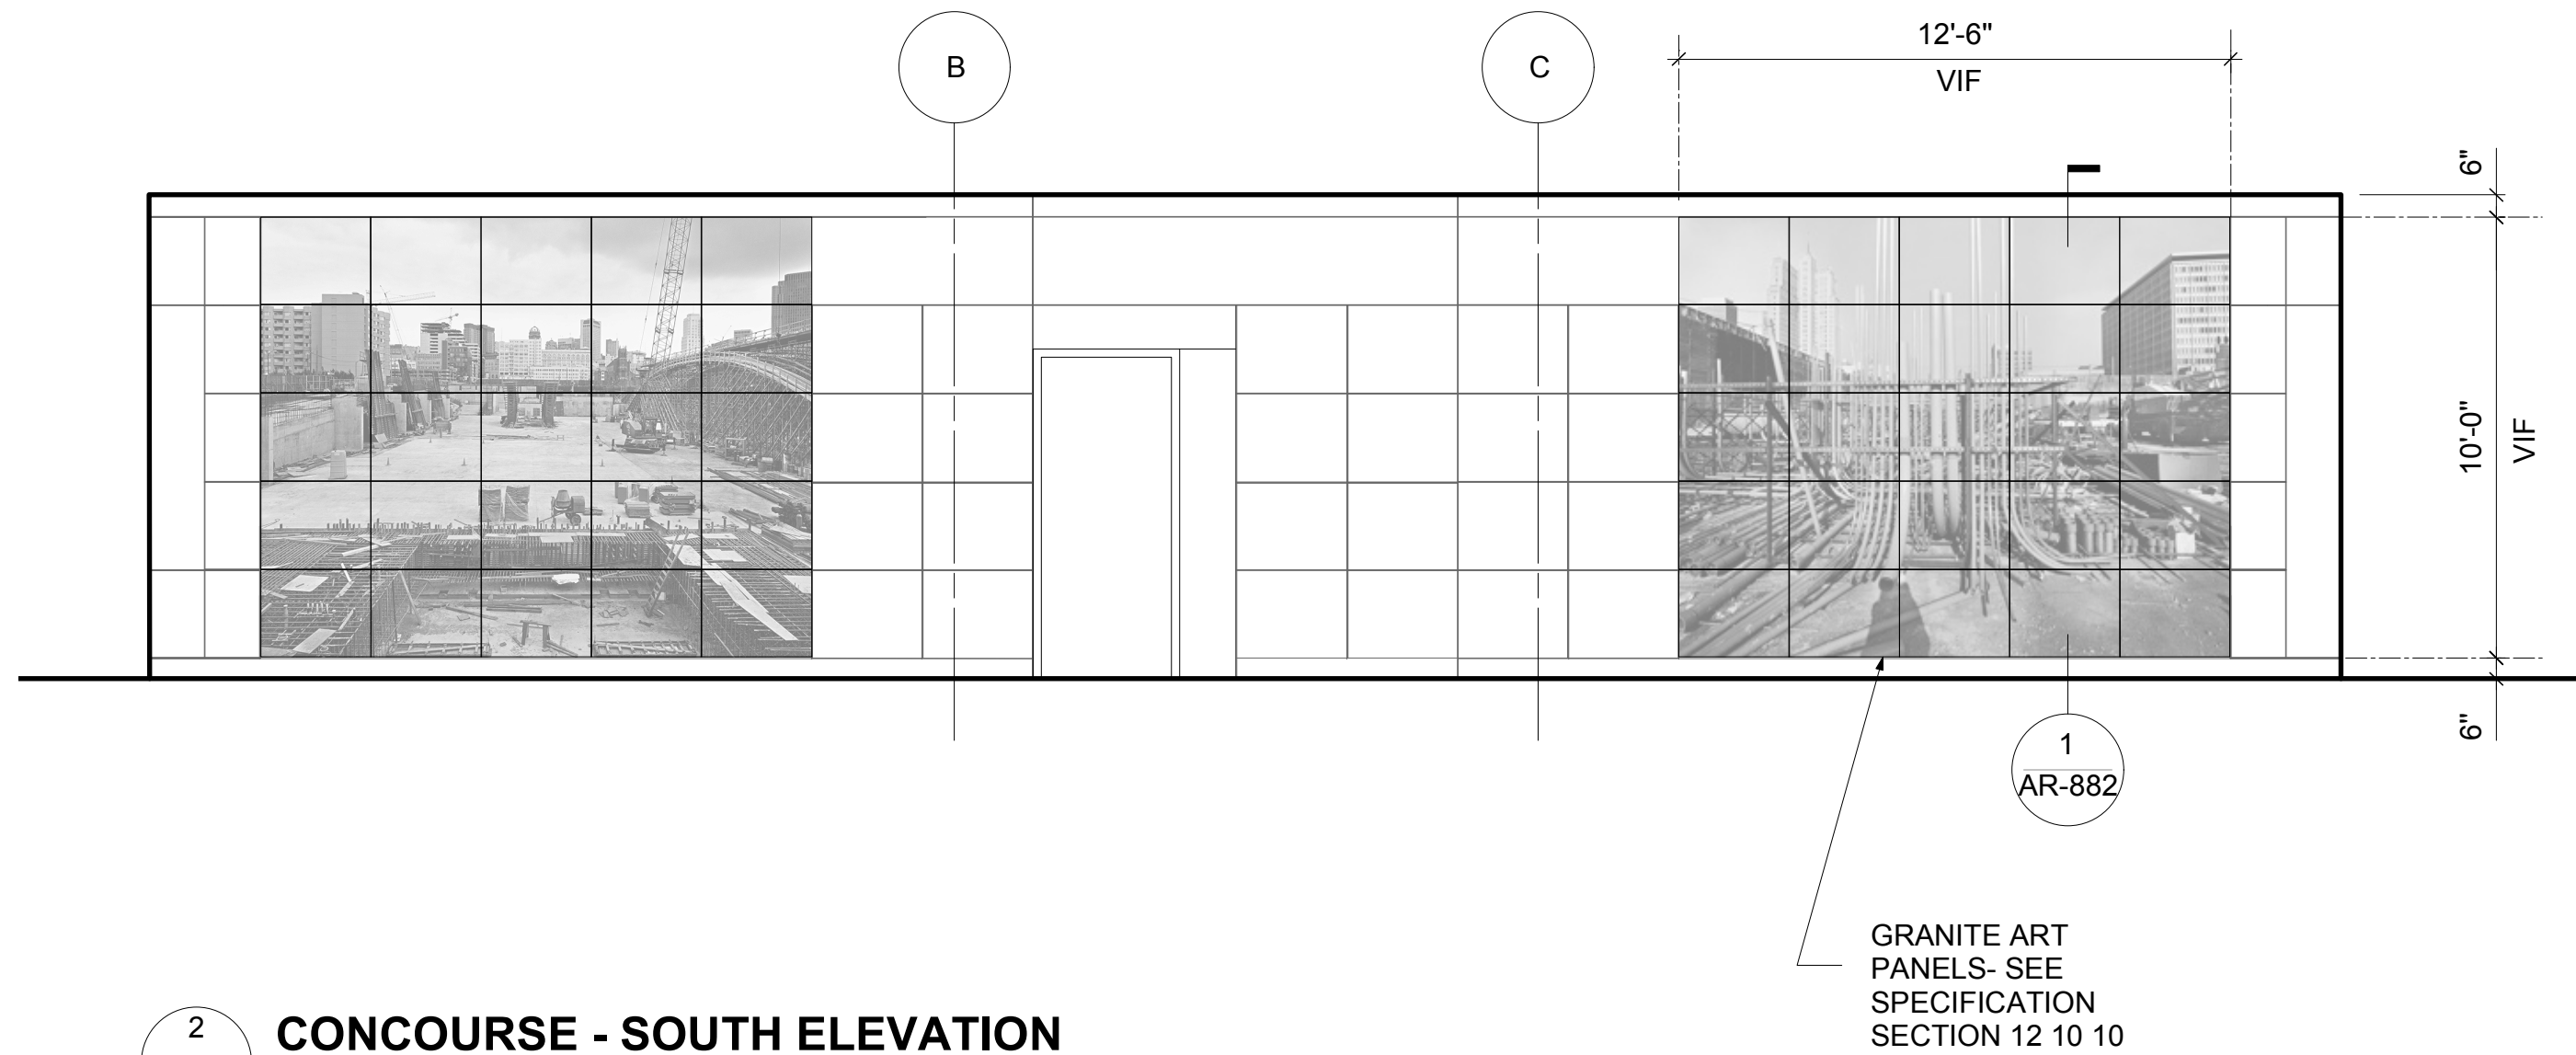


2  
AR-881  
**CONCOURSE - SOUTH ELEVATION**  
1/4"=1'0"

						 <div>CITY AND COUNTY OF SAN FRANCISCO MUNICIPAL TRANSPORTATION AGENCY APPROVED DIRECTOR OF TRANSPORTATION</div>	THIRD STREET LIGHT RAIL PROGRAM PHASE 2 - CENTRAL SUBWAY MOSCONE STATION		CONTRACT NO. 1255 SMTA CONTROL NO. CL-22091	
02/15/2012	ISSUED FOR BID	0					GRANITE ART PANELS CONCOURSE LOCATION NO.1 SECTOR 2.0		DRAWING NO. AR-881 SHEET NO.	REVISION 0



NOTE:  
CONTRACTOR TO VERIFY ALL DIMENSIONS PRIOR TO INSTALLING ART PANELS AND ANCHORAGES



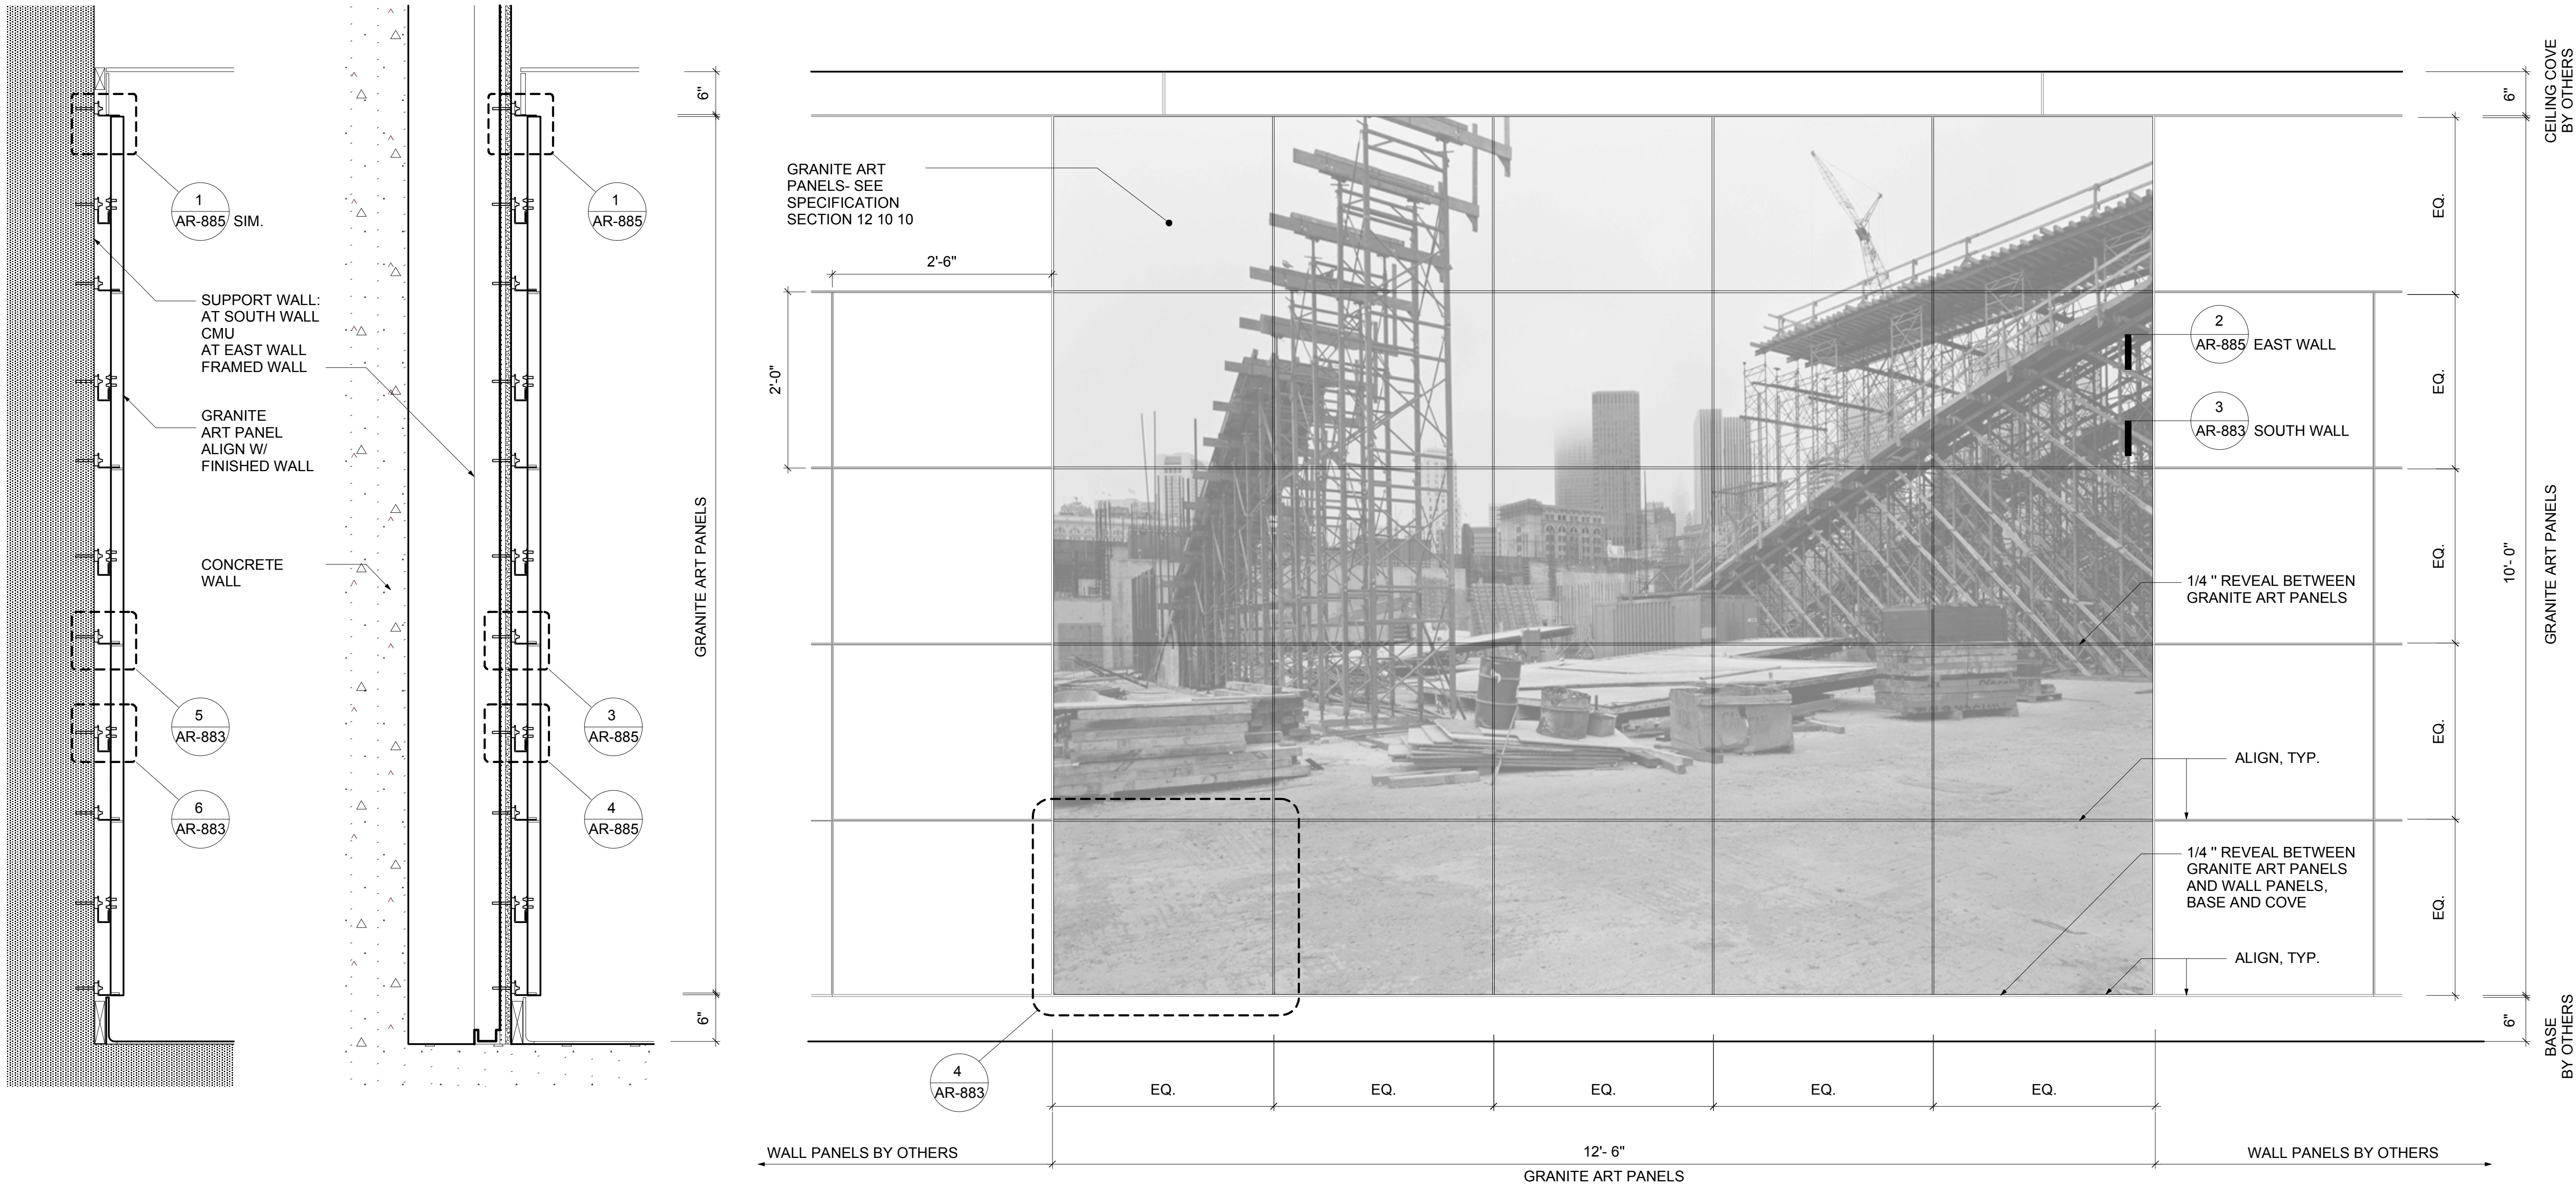


1 SECTION @ SOUTH CONCOURSE INTERIOR 1"=1'- 0" 2 SECTION @ EAST CONCOURSE INTERIOR 1"=1'- 0" 3 TYPICAL ELEVATION @ CONCOURSE INTERIOR 1"=1'- 0"


--	--	




NOTE:  
FABRICATION AND FURNISHING OF ART PANELS AND ANCHORAGE BY OTHERS

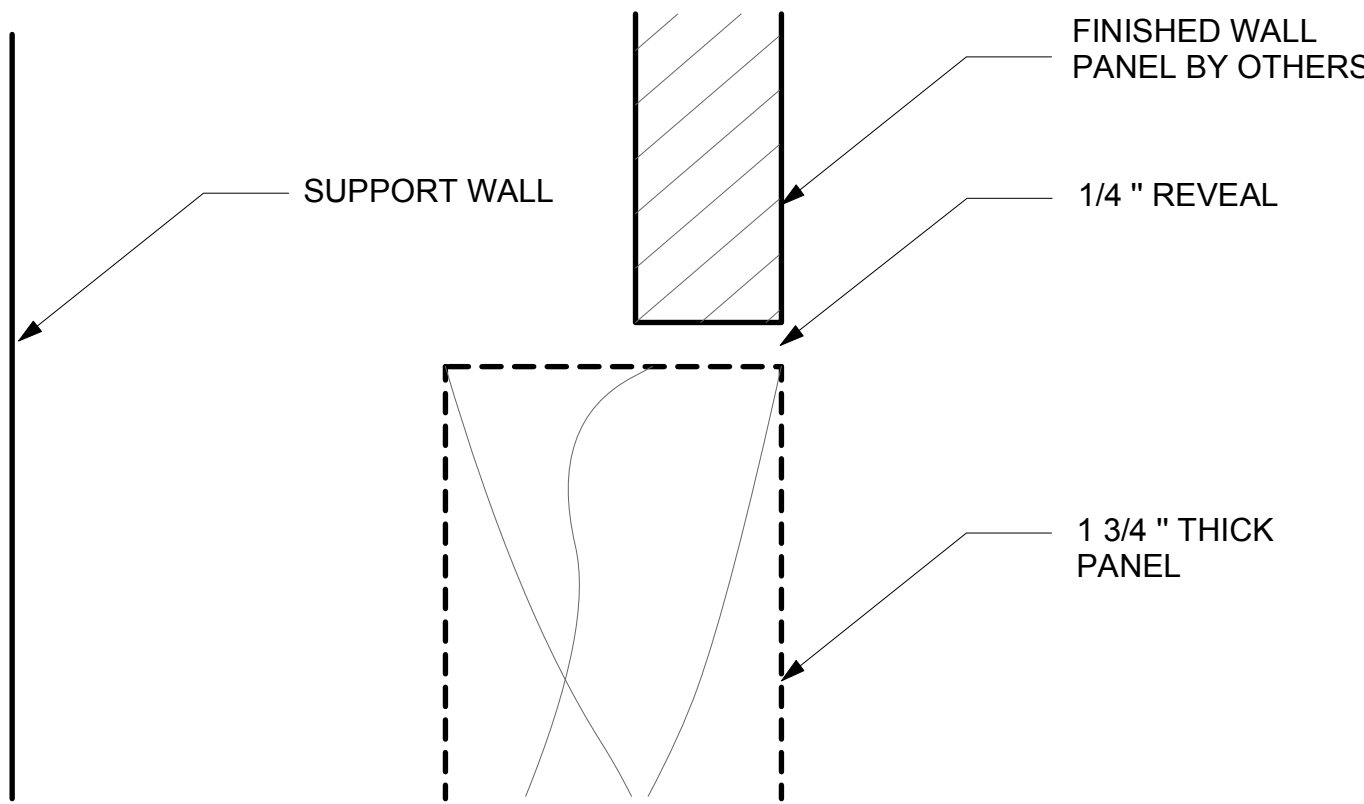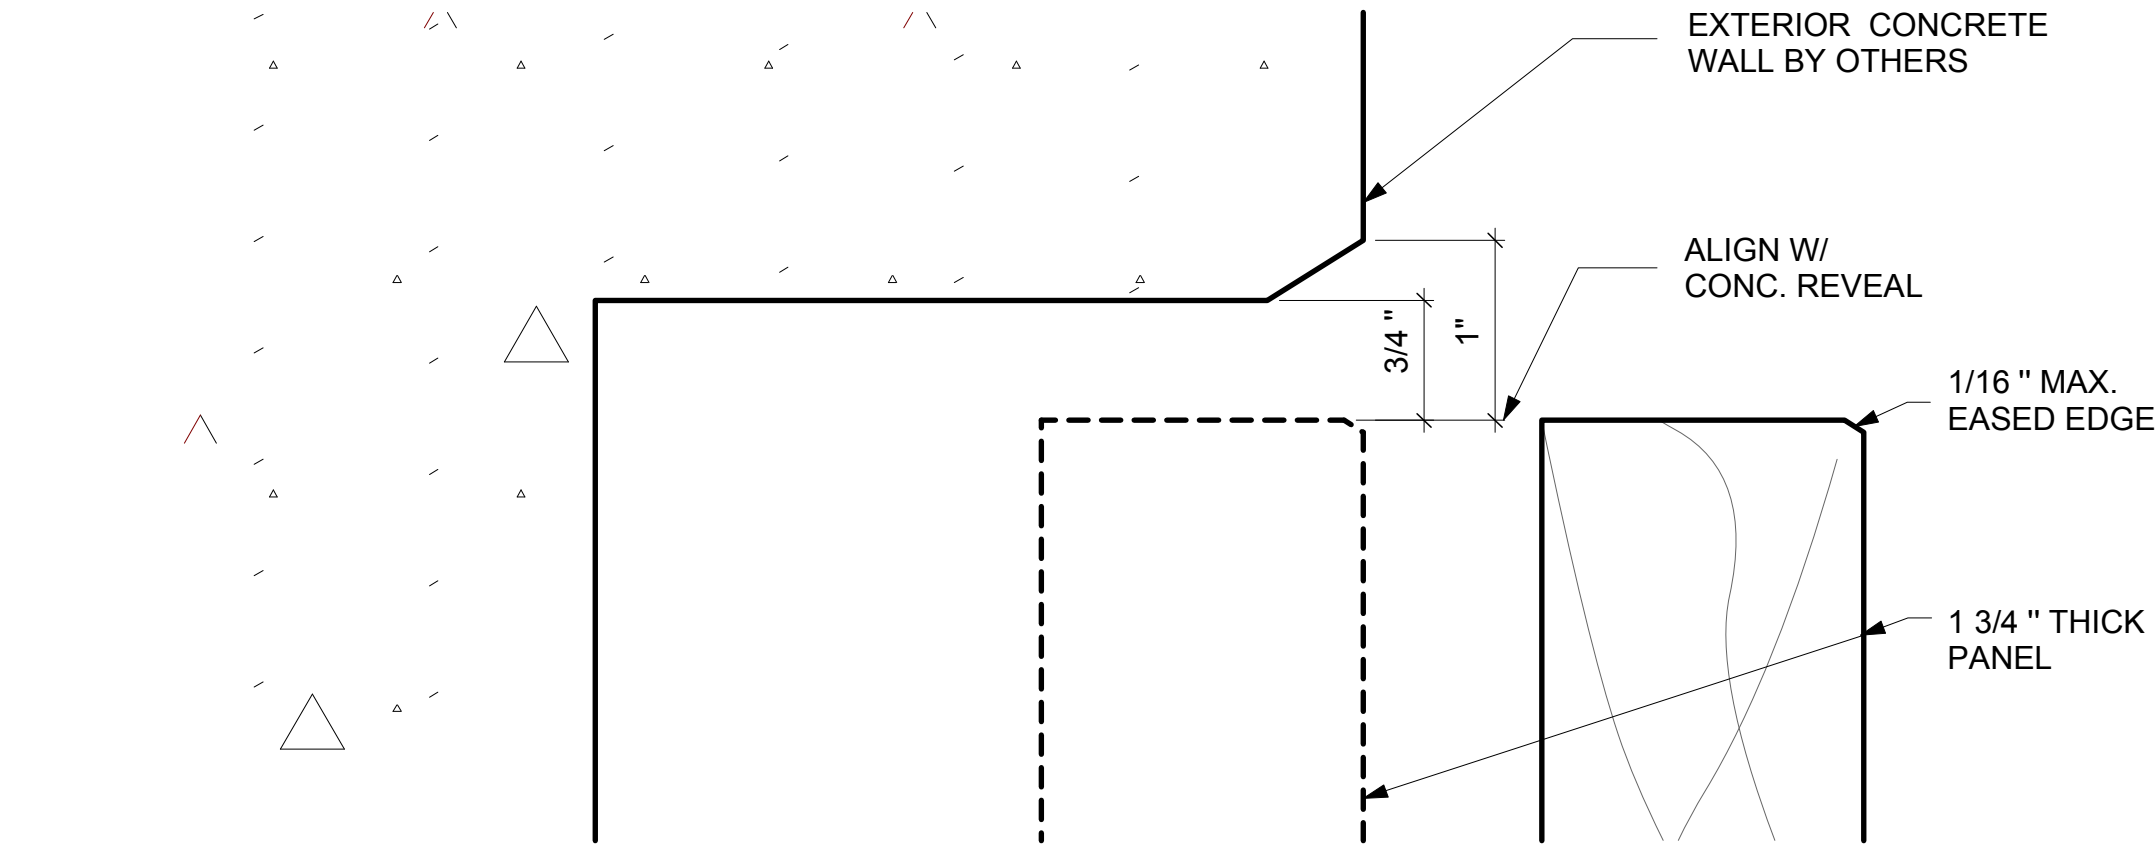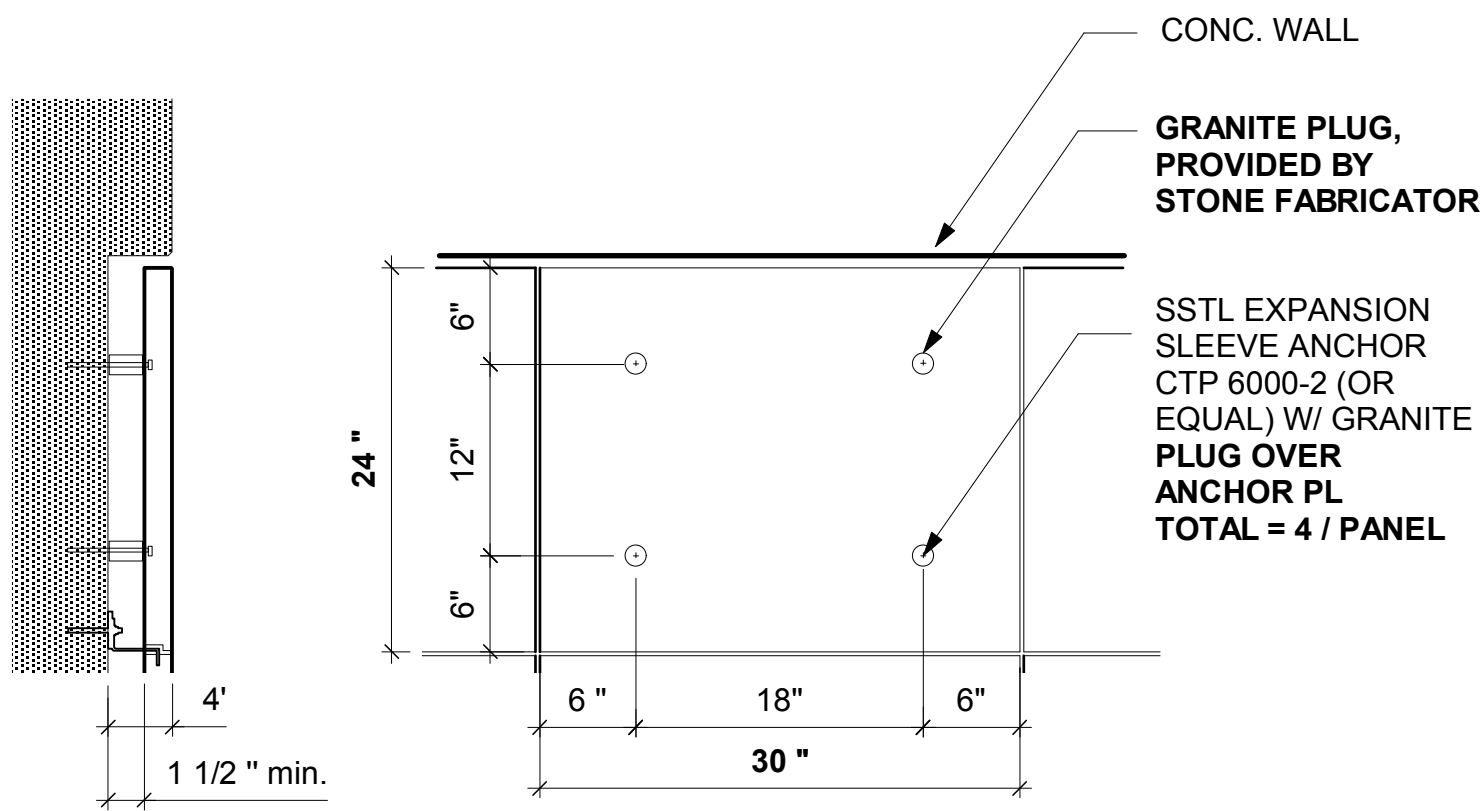


1 EXTERIOR TOP PANEL ELEVATION AND SECTION  
AR-883 1"=1'-0"

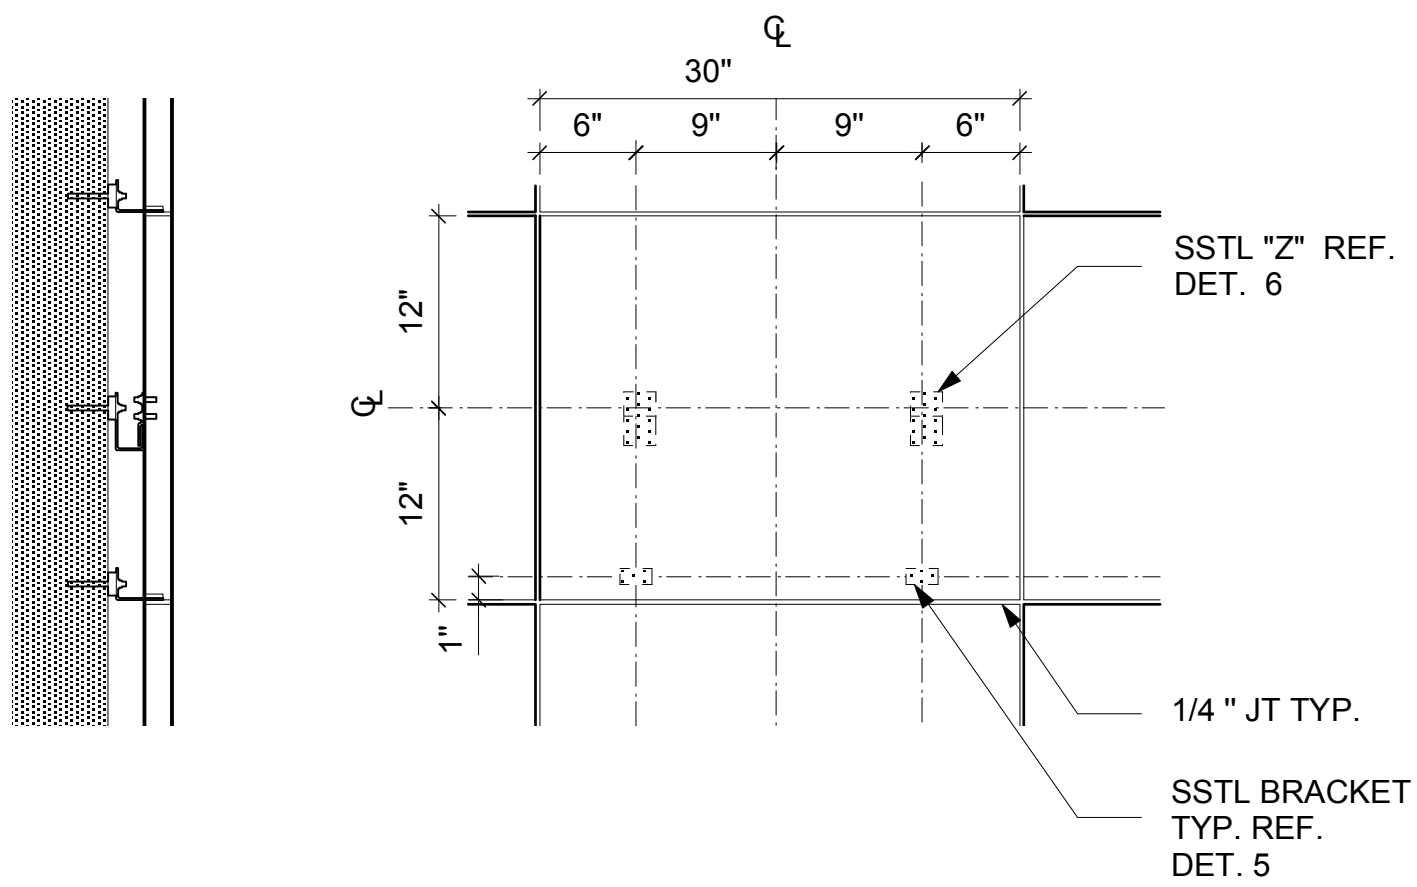

2 PLAN DETAIL @ EXTERIOR /PLAN  
AR-883 1" = 1"

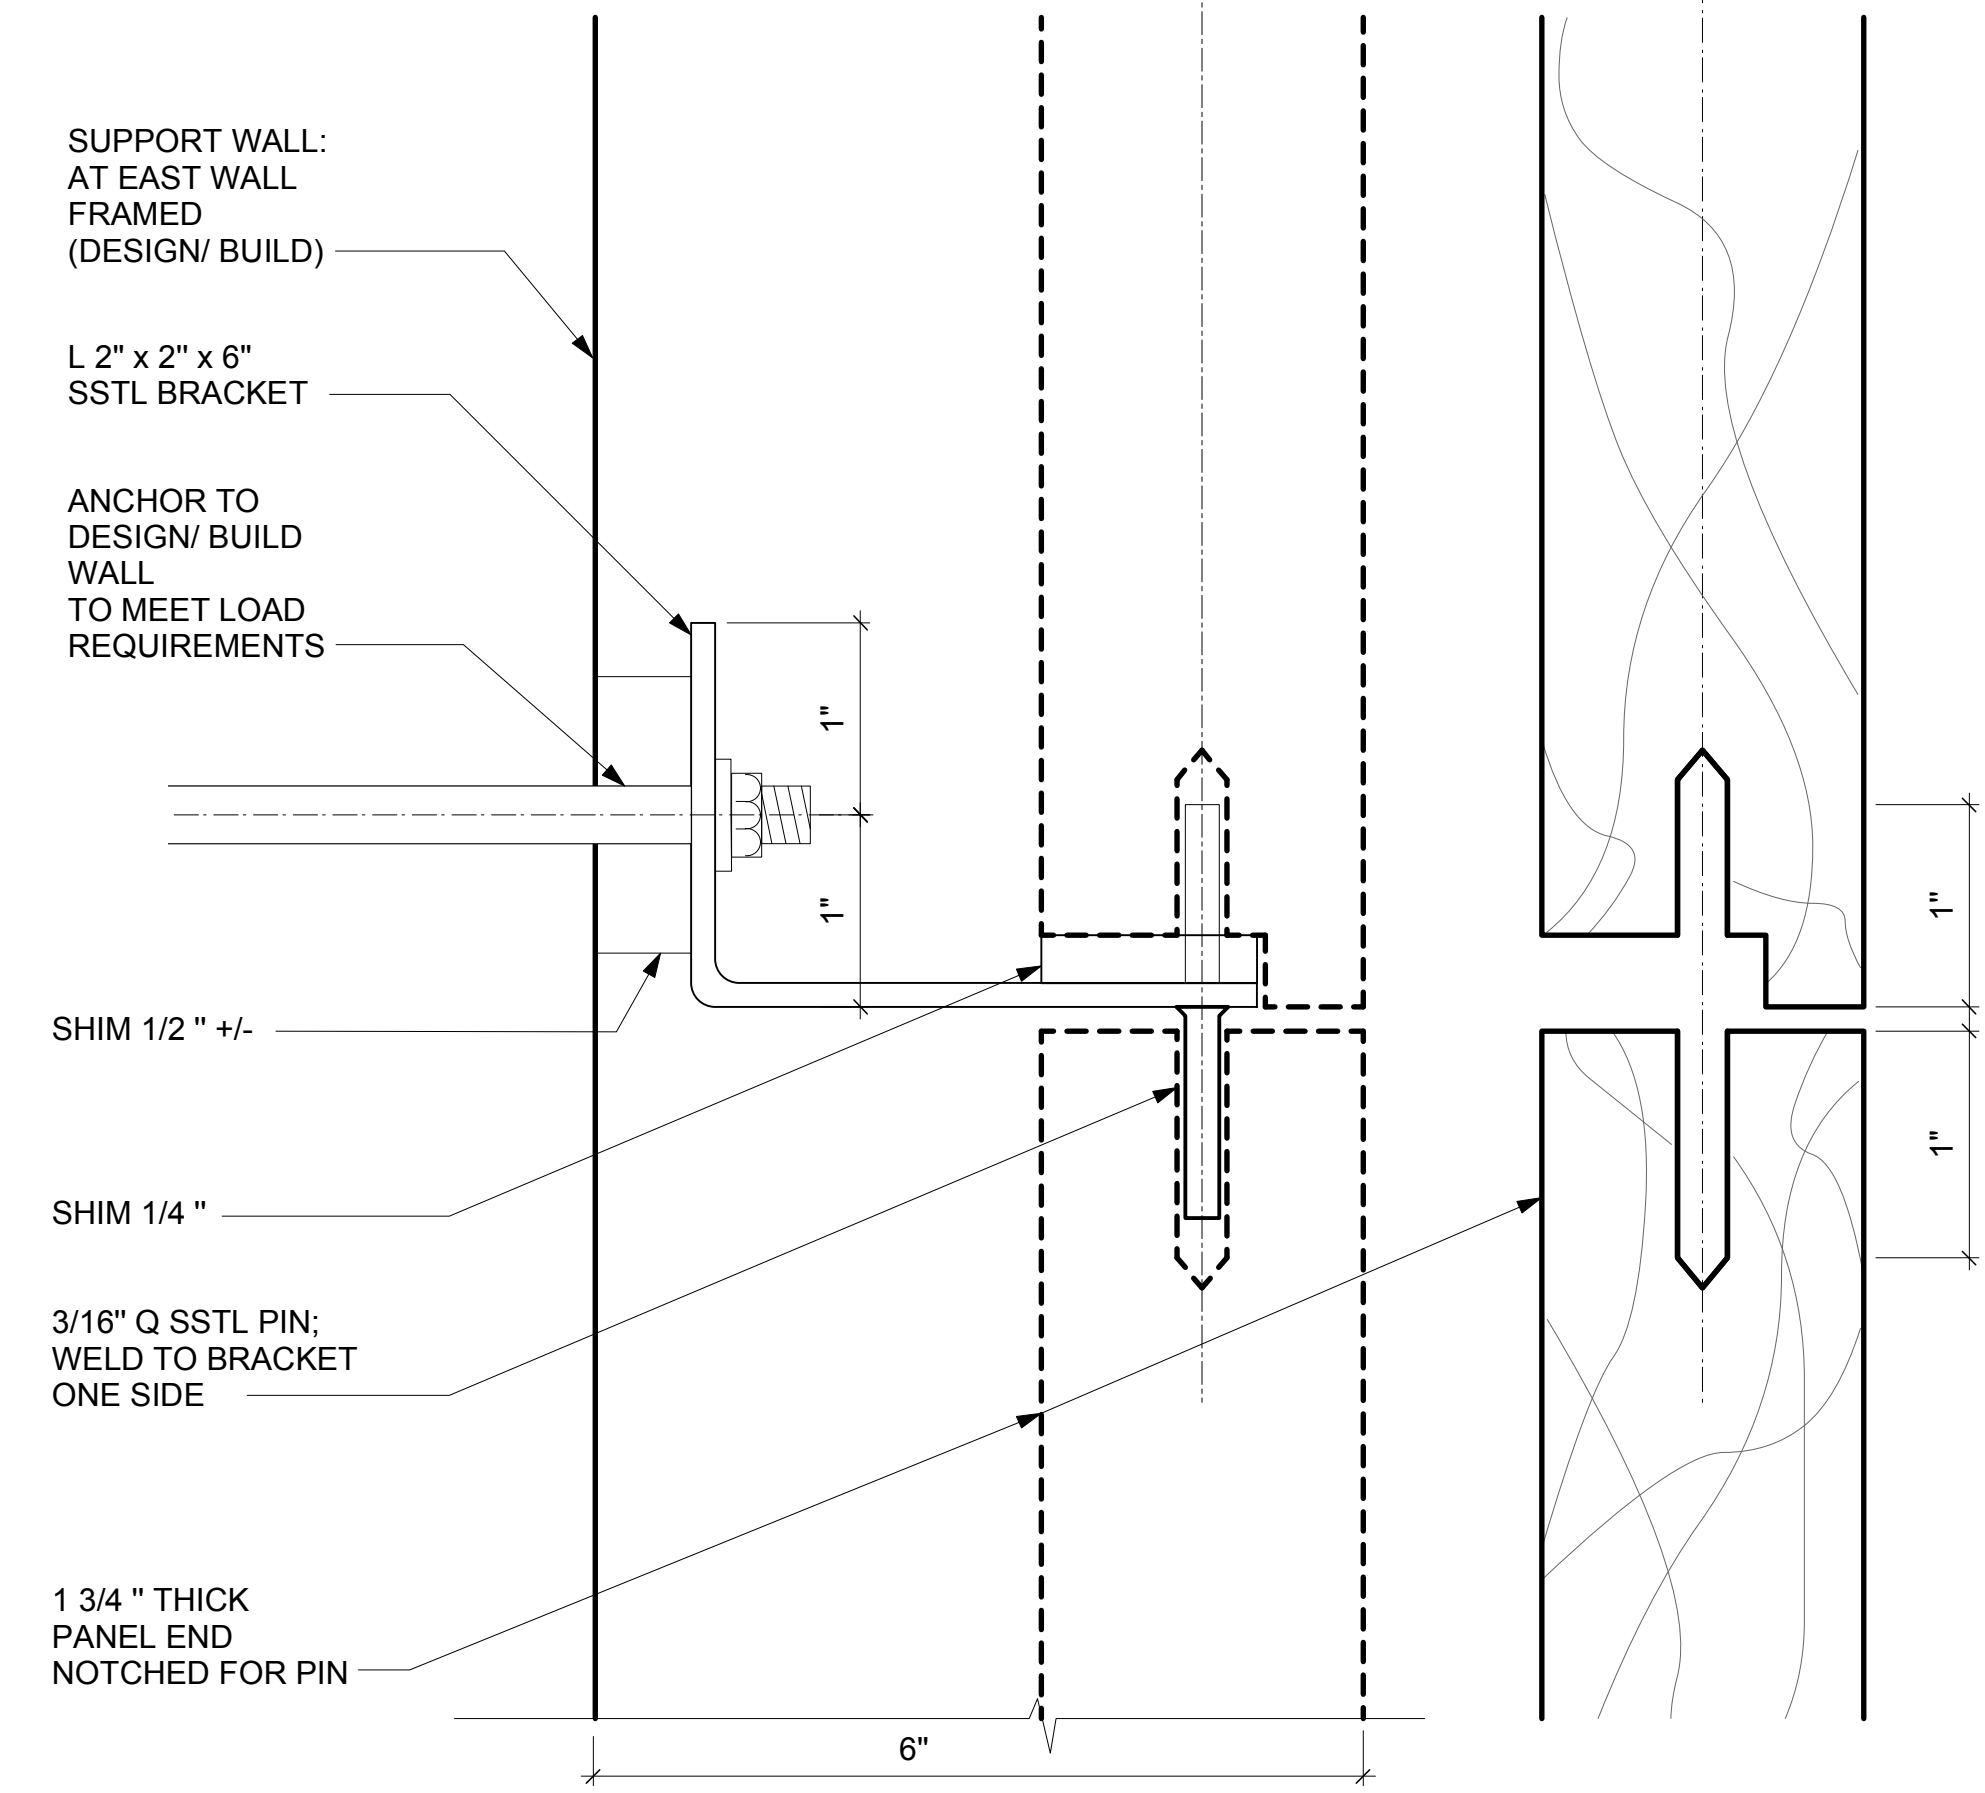

3 PLAN DETAIL @ SOUTH WALL INTERIOR  
AR-883 1" = 1"

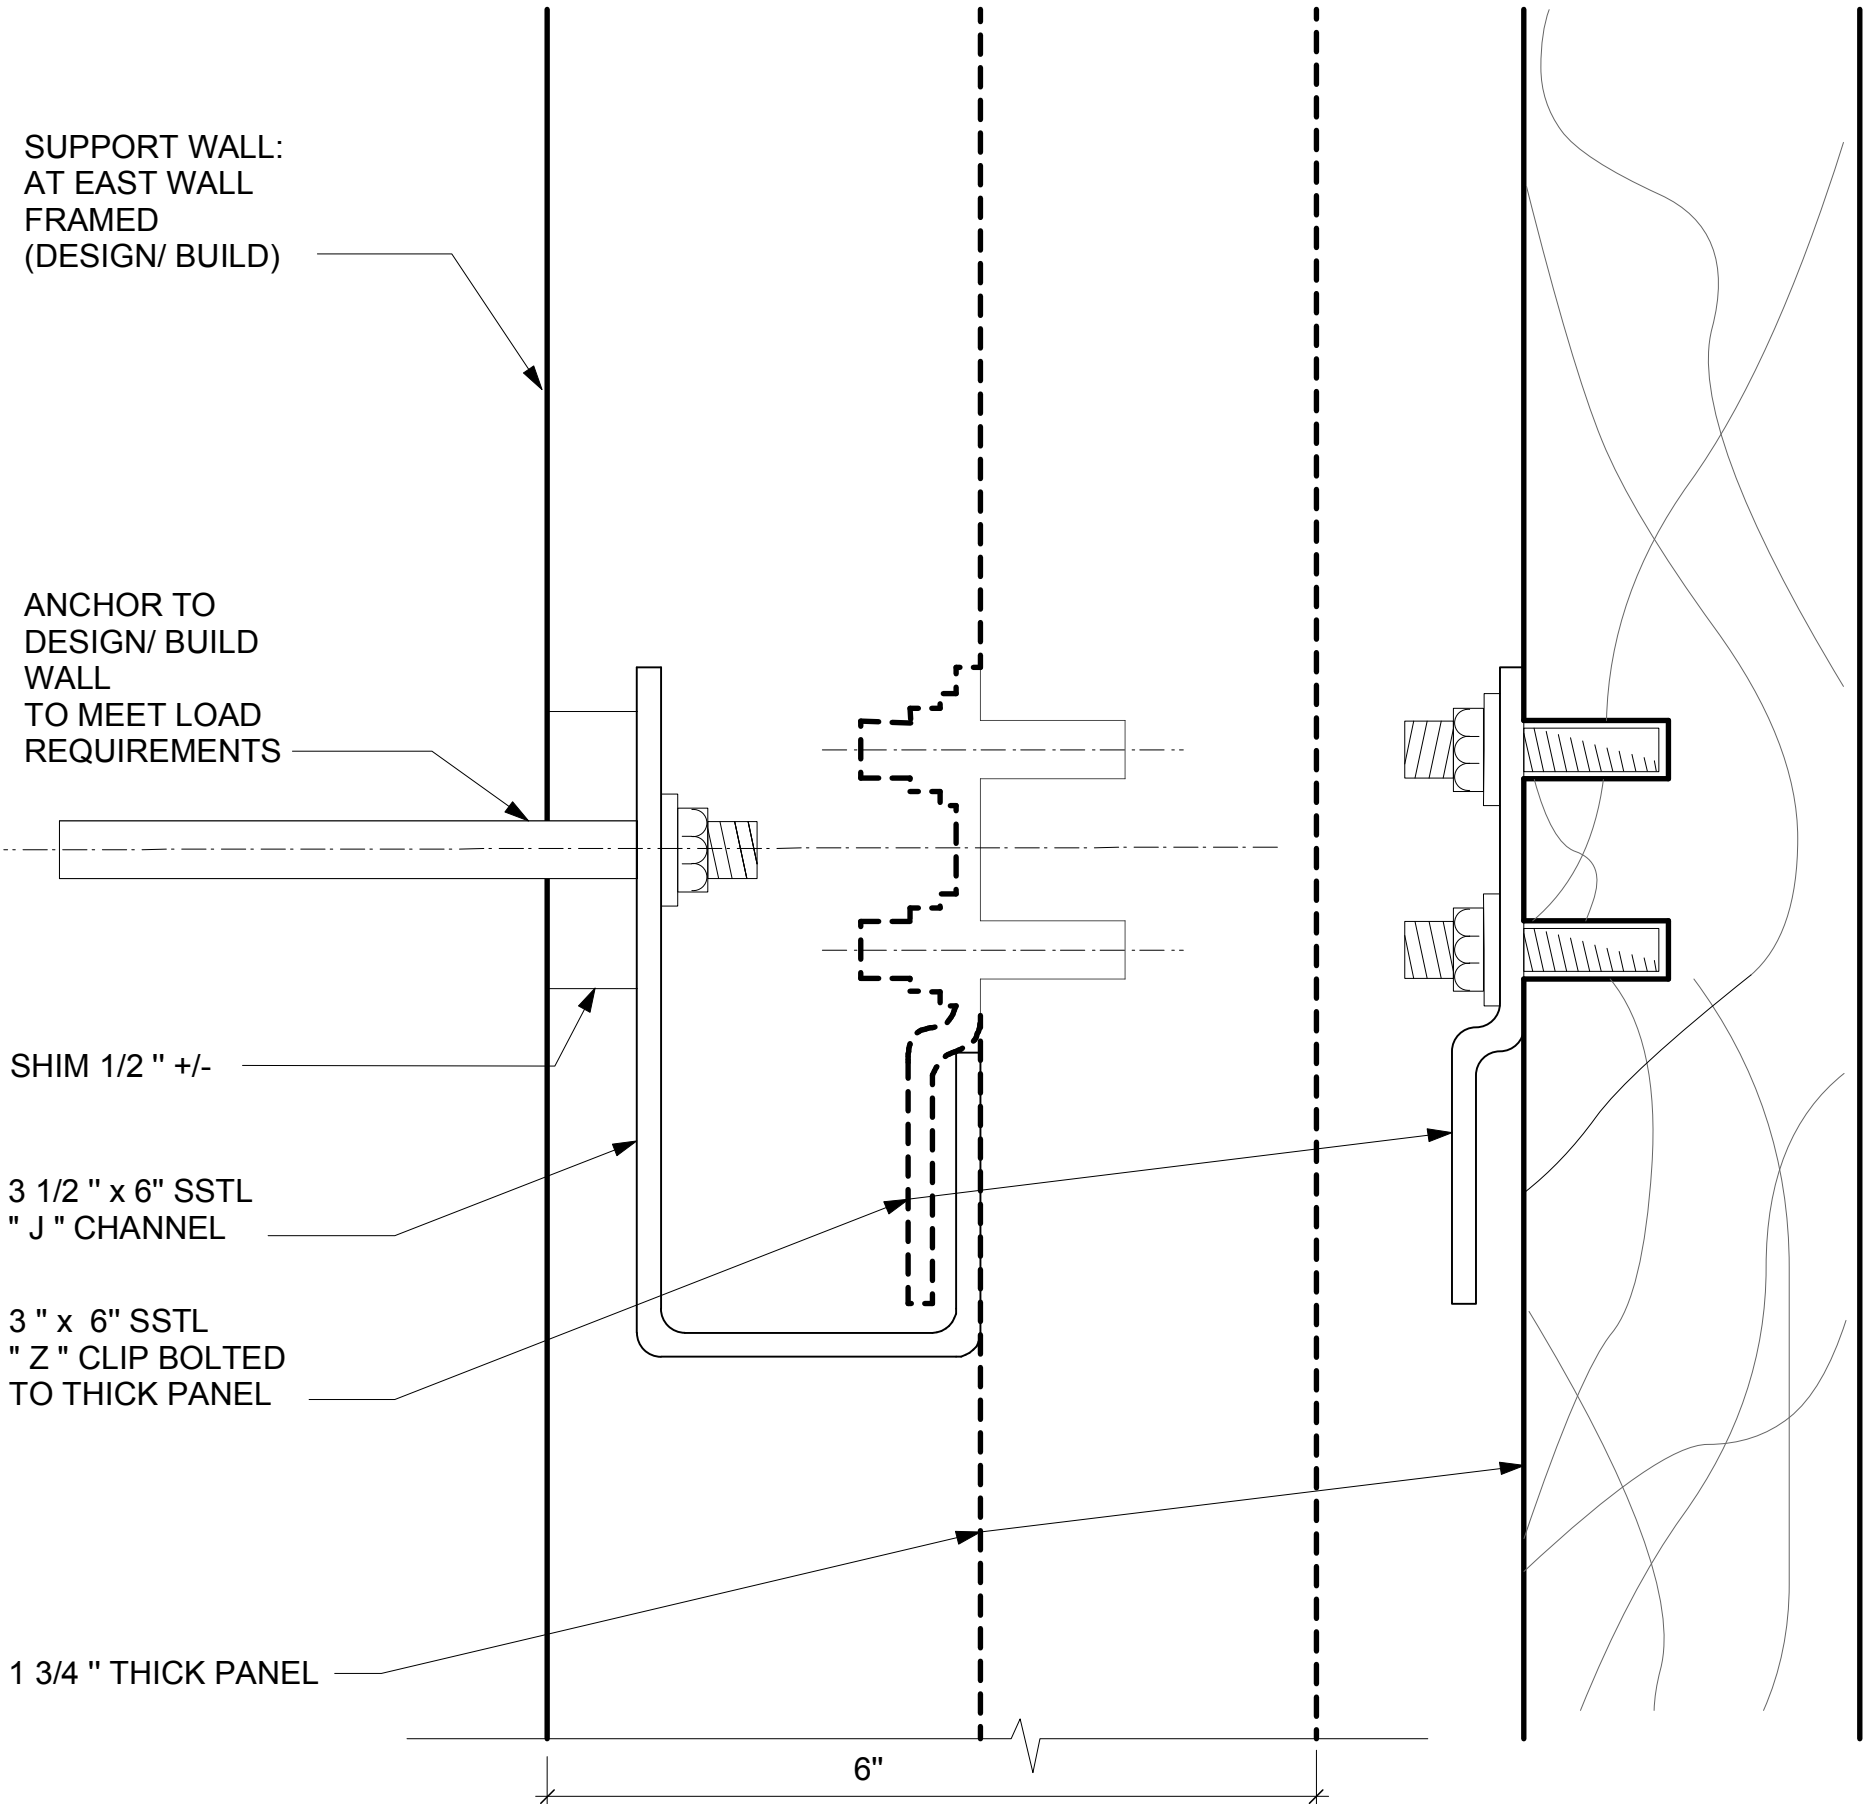

4 TYPICAL ELEVATION BRACKET SPACING  
AR-883 1"=1'-0"


5 SOUTH SECTION DETAIL  
AR-883 1" = 1"

6 SOUTH SECTION DETAIL  
AR-883 1" = 1"

<div><div><div>SFAC</div><div>Artist: Catherine Wagner tel: 415.307.9497 catherine.wagner@msa.com</div></div><div><div><div>msa design &amp; consulting, inc.</div><div>Engineer: Cris D. Subrizi MSA Design &amp; Consulting Inc. tel: 415-609-2097 cris@msa-sf.com</div></div></div></div> <td data-cs="2" data-kind="parent"><div><div>DESIGNED: D. MORALES</div><div>DRAWN: C. FALLIERS</div><div>CHECKED: C. SUBRIZI</div><div>REVIEWED: J. TUSING</div><div>RECOMMENDED: A. READ</div><div>APPROVED: R. EDWARDS</div><div>DATE: 02/15/2012</div></div></td> <td data-cs="2" data-kind="parent"><div><div>02/15/2012</div><div>ISSUED FOR BID</div><div>0</div><div>BY</div><div>CHECKED</div><div>APPROVED</div></div></td> <td data-cs="2" data-kind="parent"><div><div>CONTRACT NO.</div><div>1255</div><div>SFMTA CONTROL NO.</div><div>CL-22093</div><div>DRAWING NO.</div><div>AR-883</div><div>SHEET NO.</div><div>0</div></div></td> <td data-cs="2" data-kind="parent"><div><div>THIRD STREET LIGHT RAIL PROGRAM</div><div>PHASE 2 - CENTRAL SUBWAY</div><div>MOSCONE STATION</div><div>GRANITE ART PANELS DETAILS NO. 1</div></div></td>	<div><div>DESIGNED: D. MORALES</div><div>DRAWN: C. FALLIERS</div><div>CHECKED: C. SUBRIZI</div><div>REVIEWED: J. TUSING</div><div>RECOMMENDED: A. READ</div><div>APPROVED: R. EDWARDS</div><div>DATE: 02/15/2012</div></div>	<div><div>02/15/2012</div><div>ISSUED FOR BID</div><div>0</div><div>BY</div><div>CHECKED</div><div>APPROVED</div></div>	<div><div>CONTRACT NO.</div><div>1255</div><div>SFMTA CONTROL NO.</div><div>CL-22093</div><div>DRAWING NO.</div><div>AR-883</div><div>SHEET NO.</div><div>0</div></div>	<div><div>THIRD STREET LIGHT RAIL PROGRAM</div><div>PHASE 2 - CENTRAL SUBWAY</div><div>MOSCONE STATION</div><div>GRANITE ART PANELS DETAILS NO. 1</div></div>
---	--	---	---	---




NOTE:  
FABRICATION AND FURNISHING OF ART PANELS AND ANCHORAGE BY OTHERS

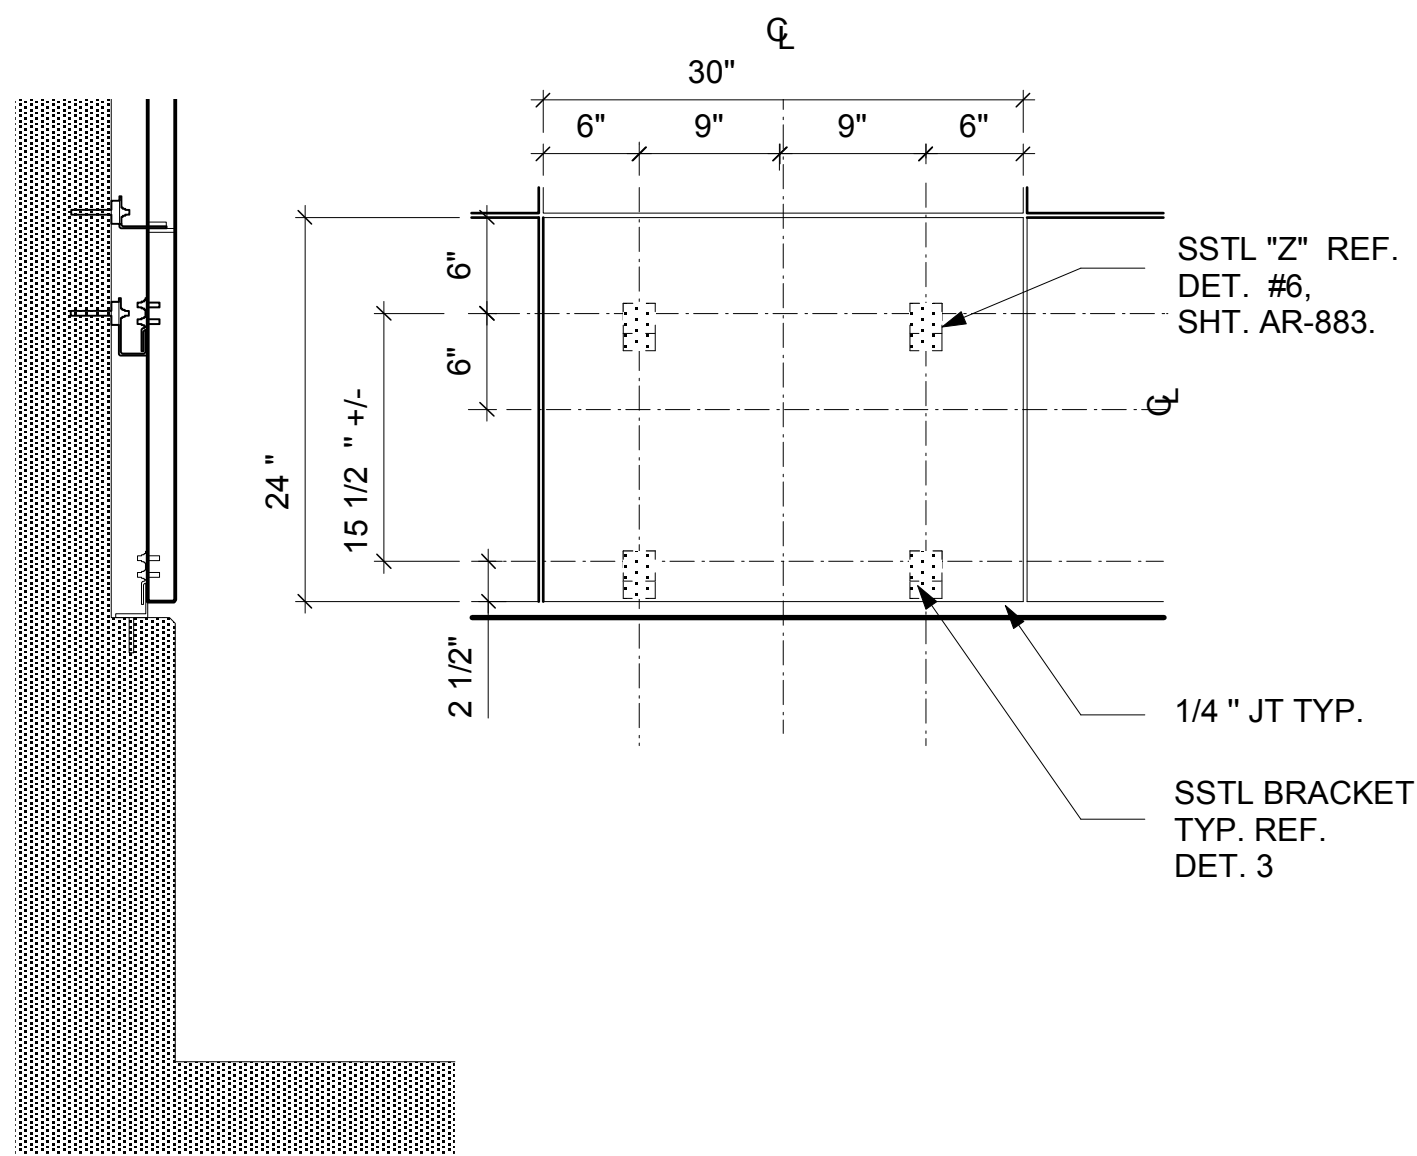

SECTION ELEVATION


1  
AR-884  
EXTERIOR BOTTOM PANEL ELEVATION AND SECTION  
1"=1'-0"

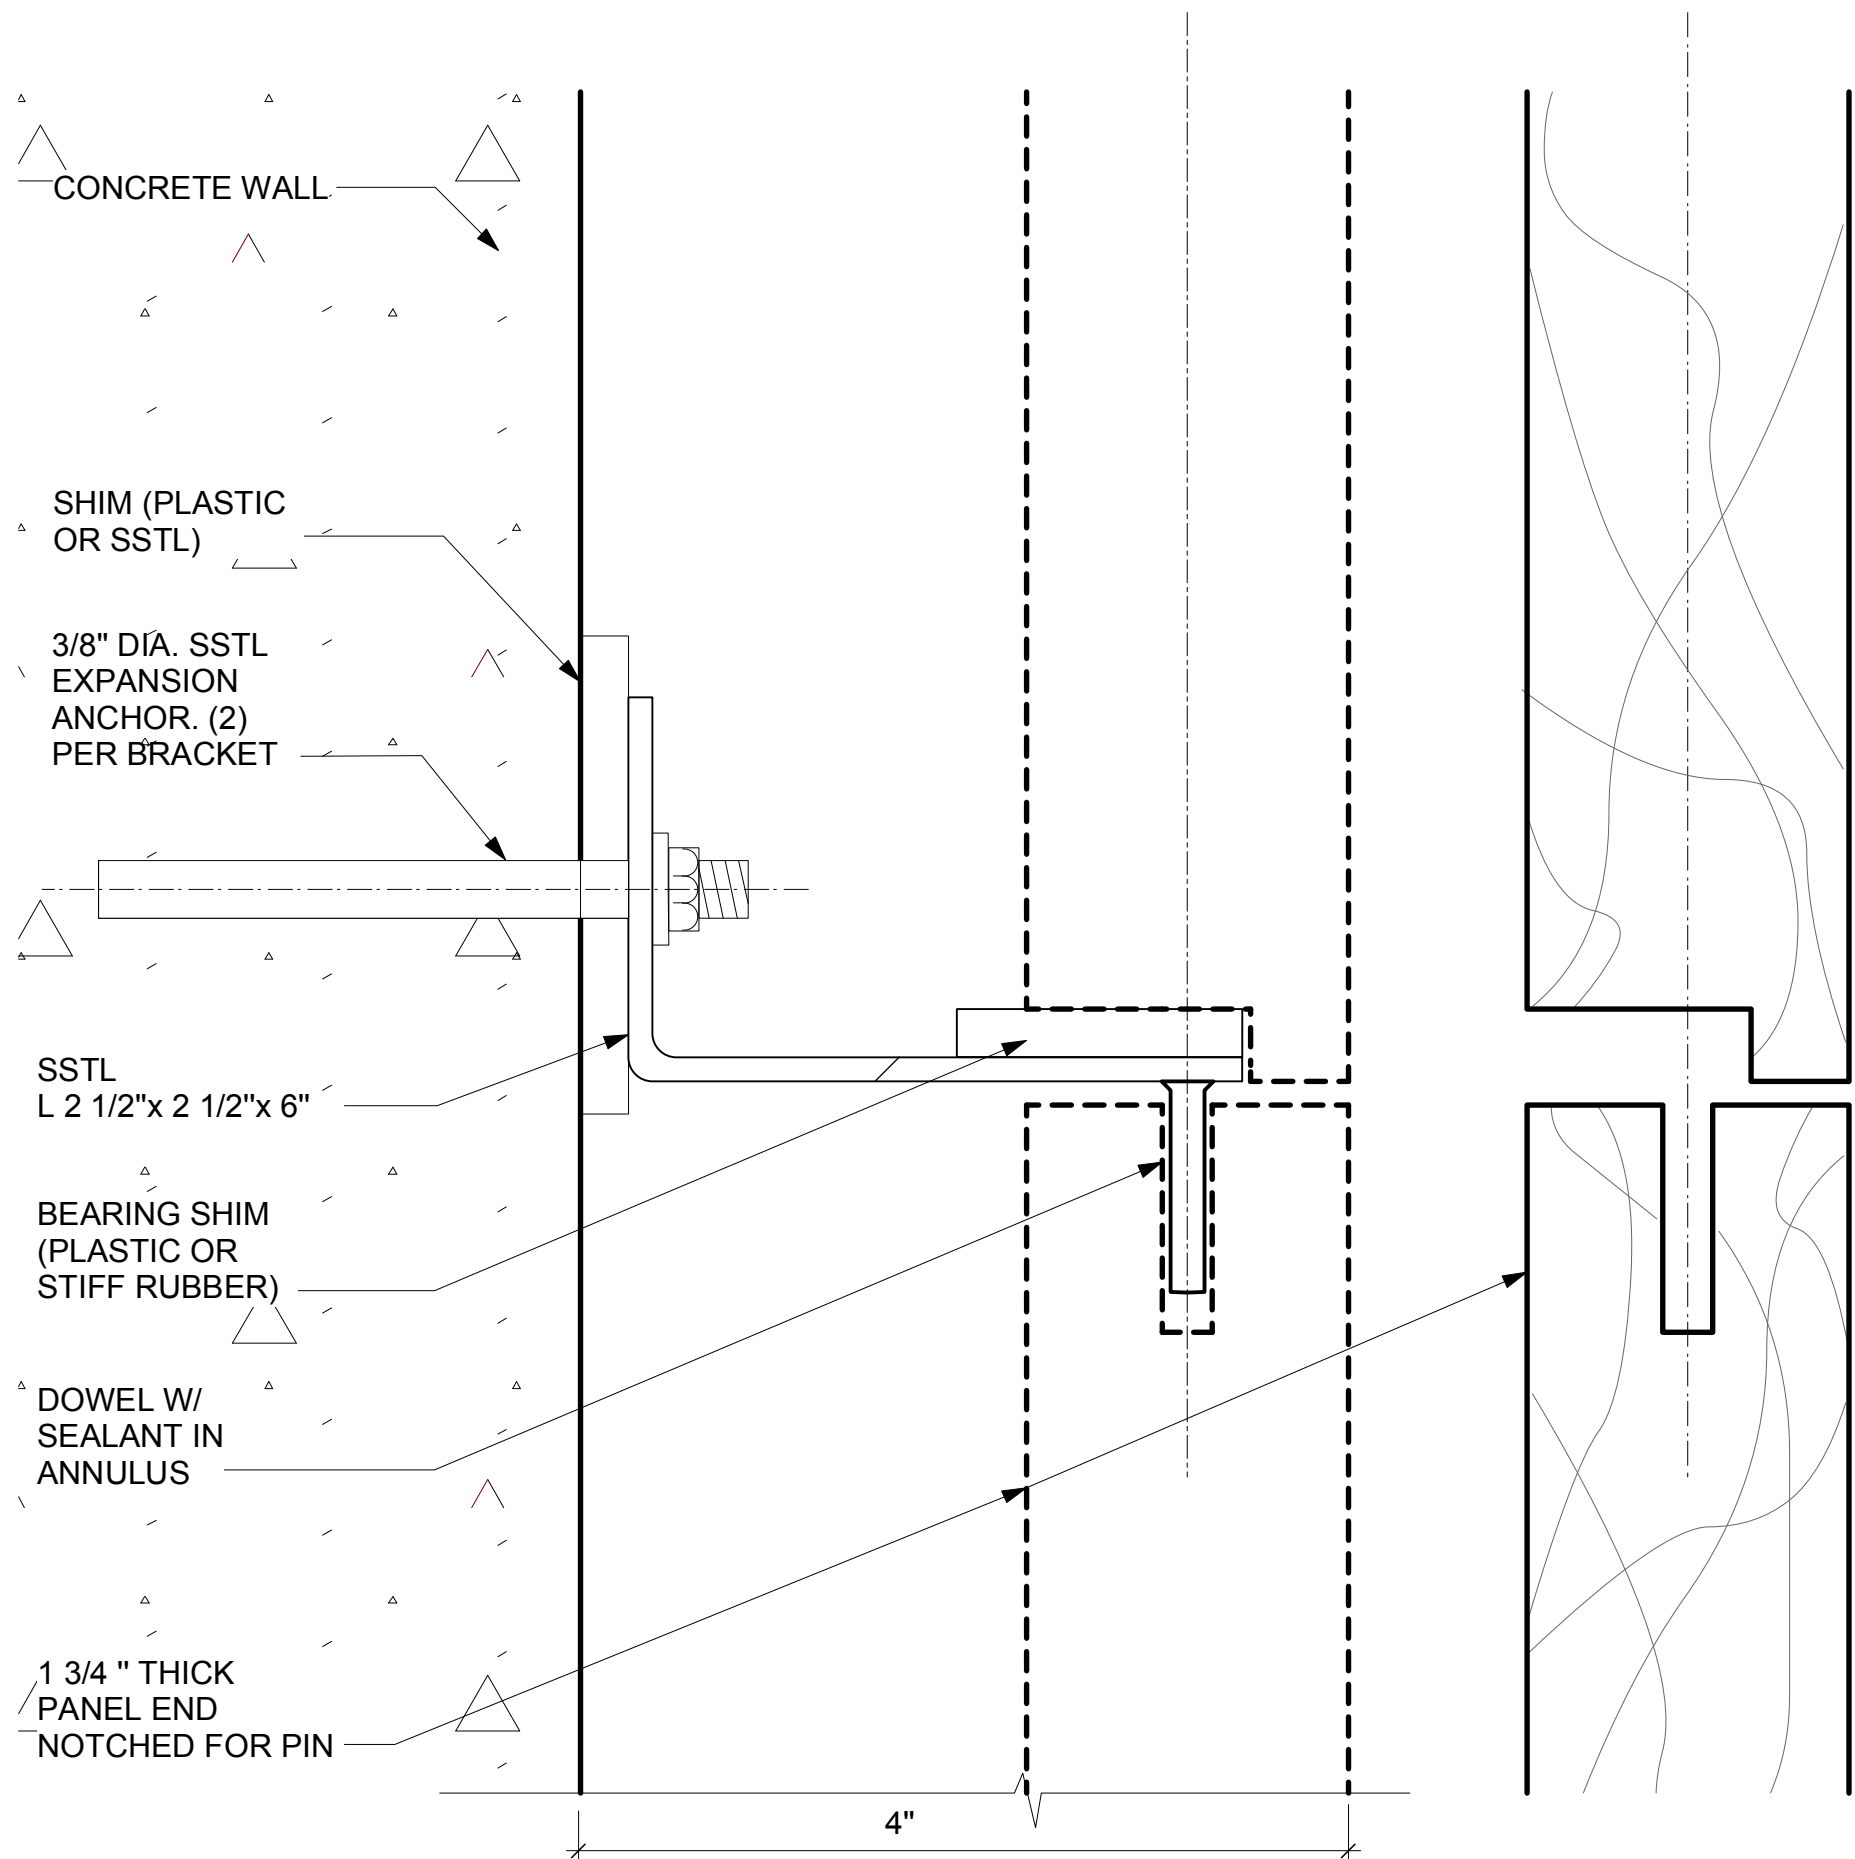

FURNISHED ANCHORAGE

GRANITE ART PANEL  
FURNISHED

2  
AR-884  
EXTERIOR SECTION DETAIL  
1" = 1"

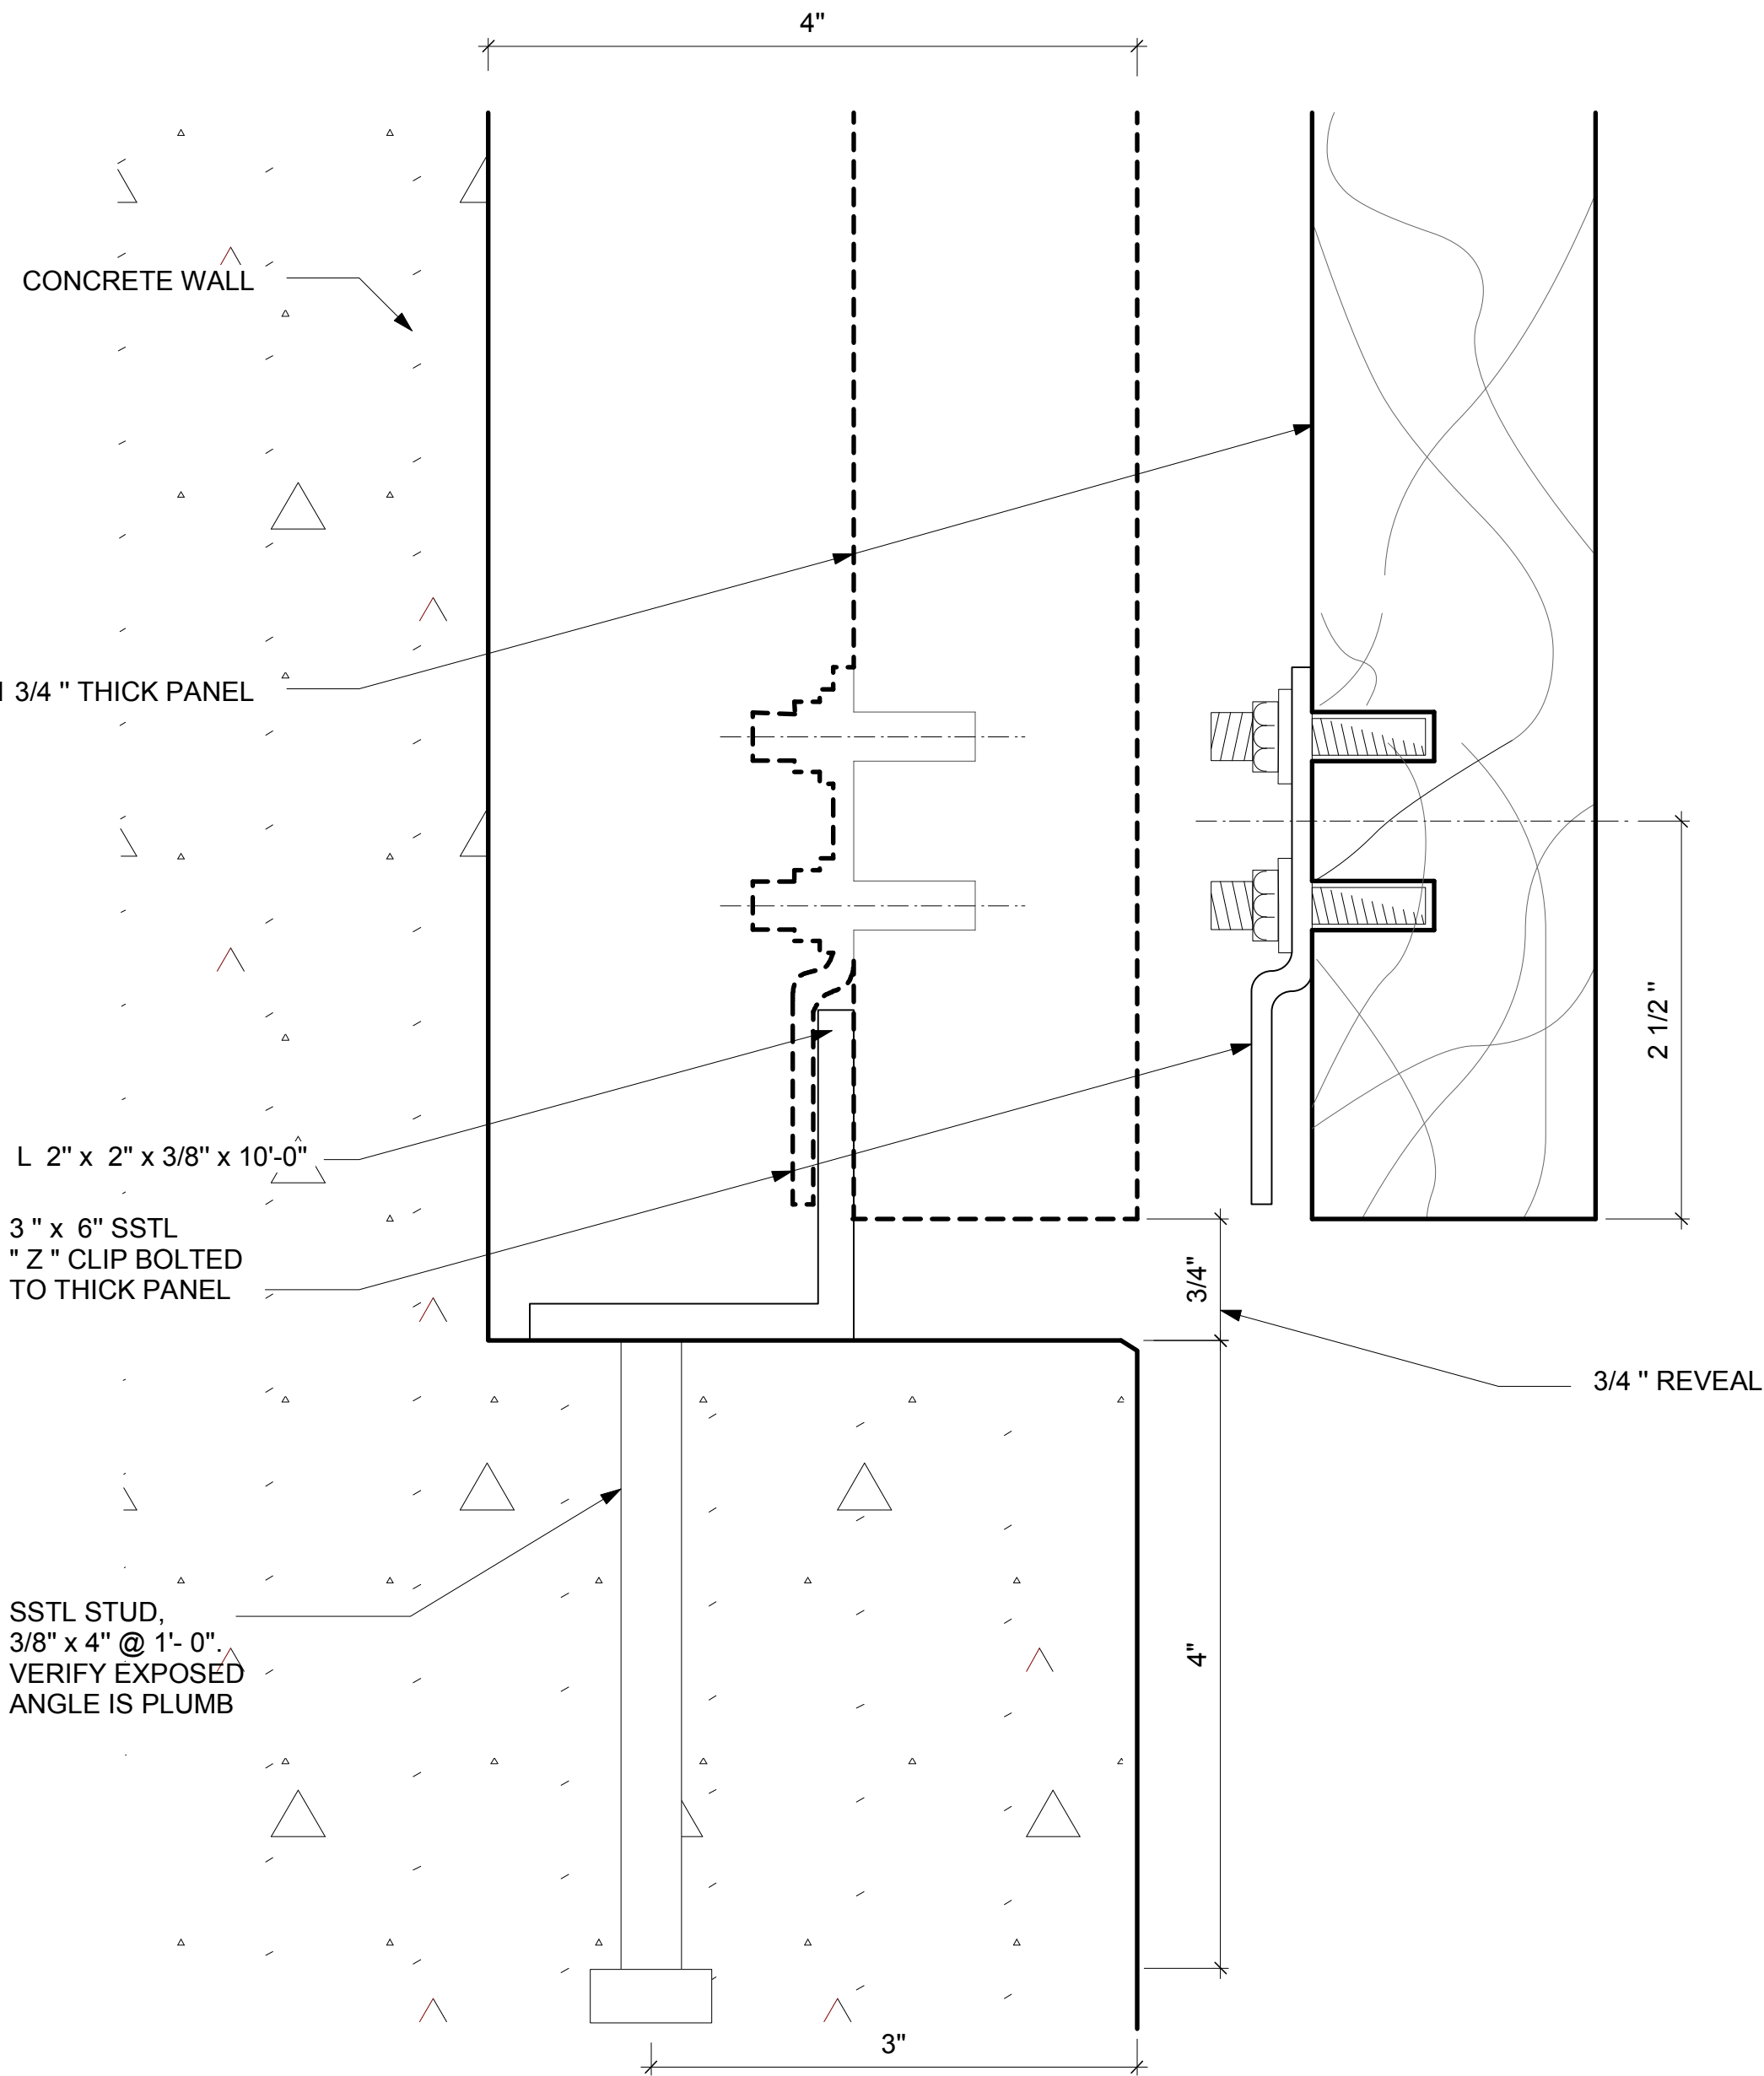


ANCHORAGE

GRANITE ART PANEL  
FURNISHED


3  
AR-884  
EXTERIOR SECTION DETAIL  
1" = 1"

--	--	



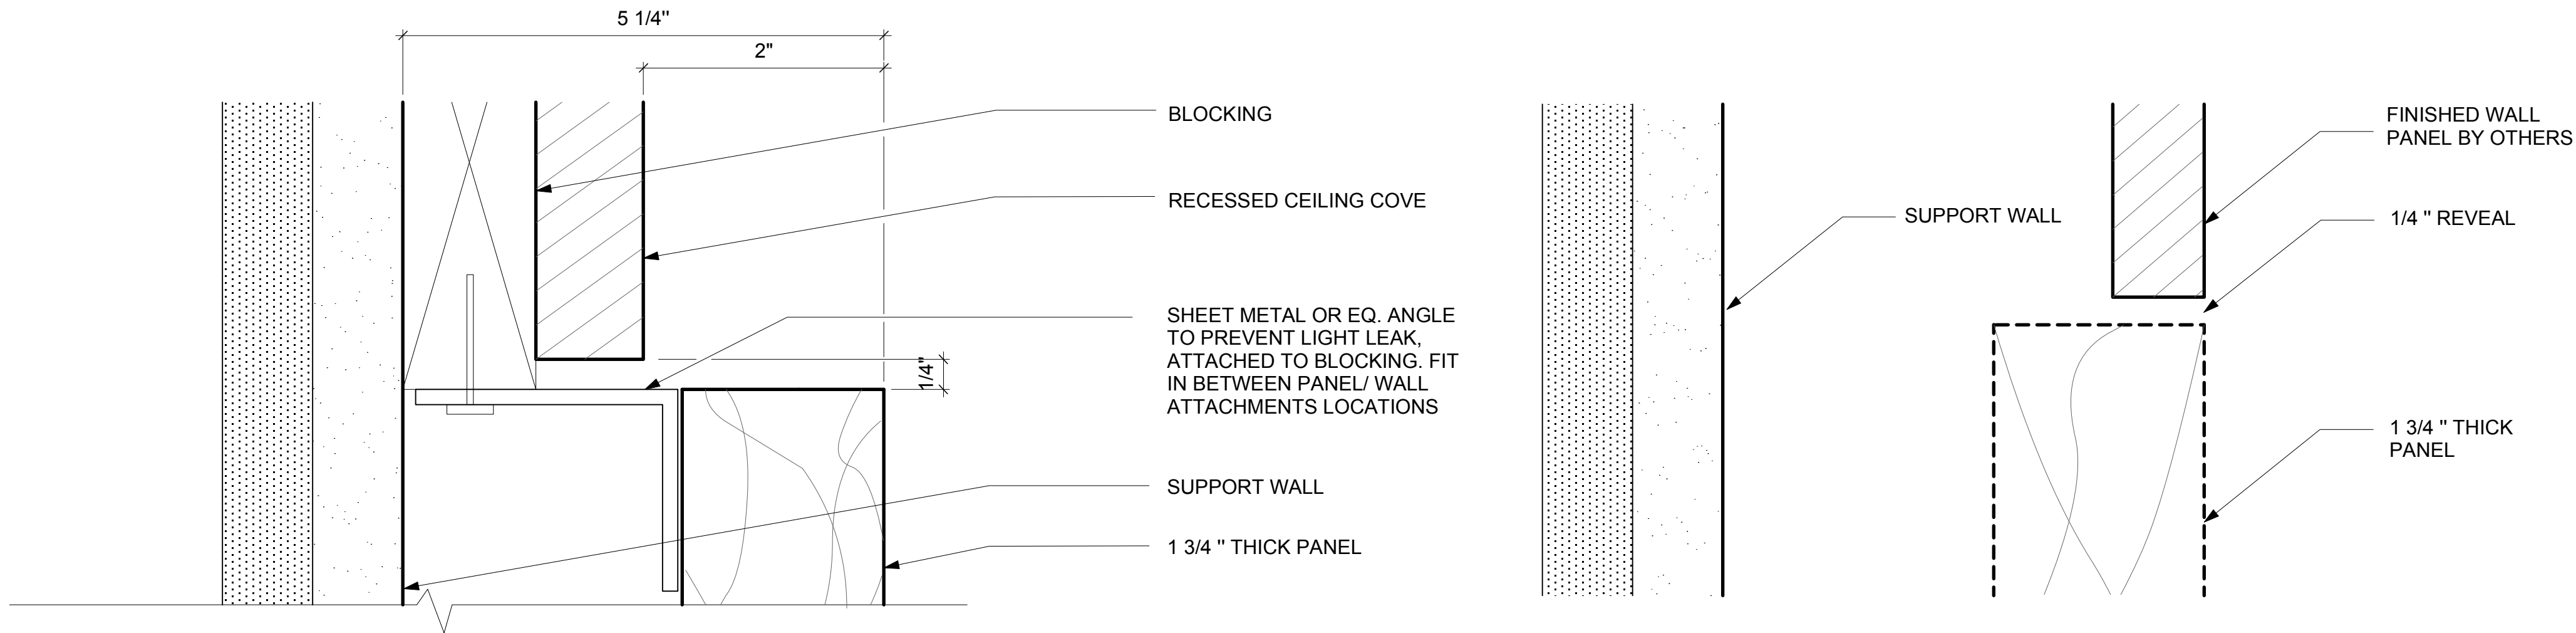


1 SECTION DETAIL @ INTERIOR TOP  
AR-885 1" = 1"

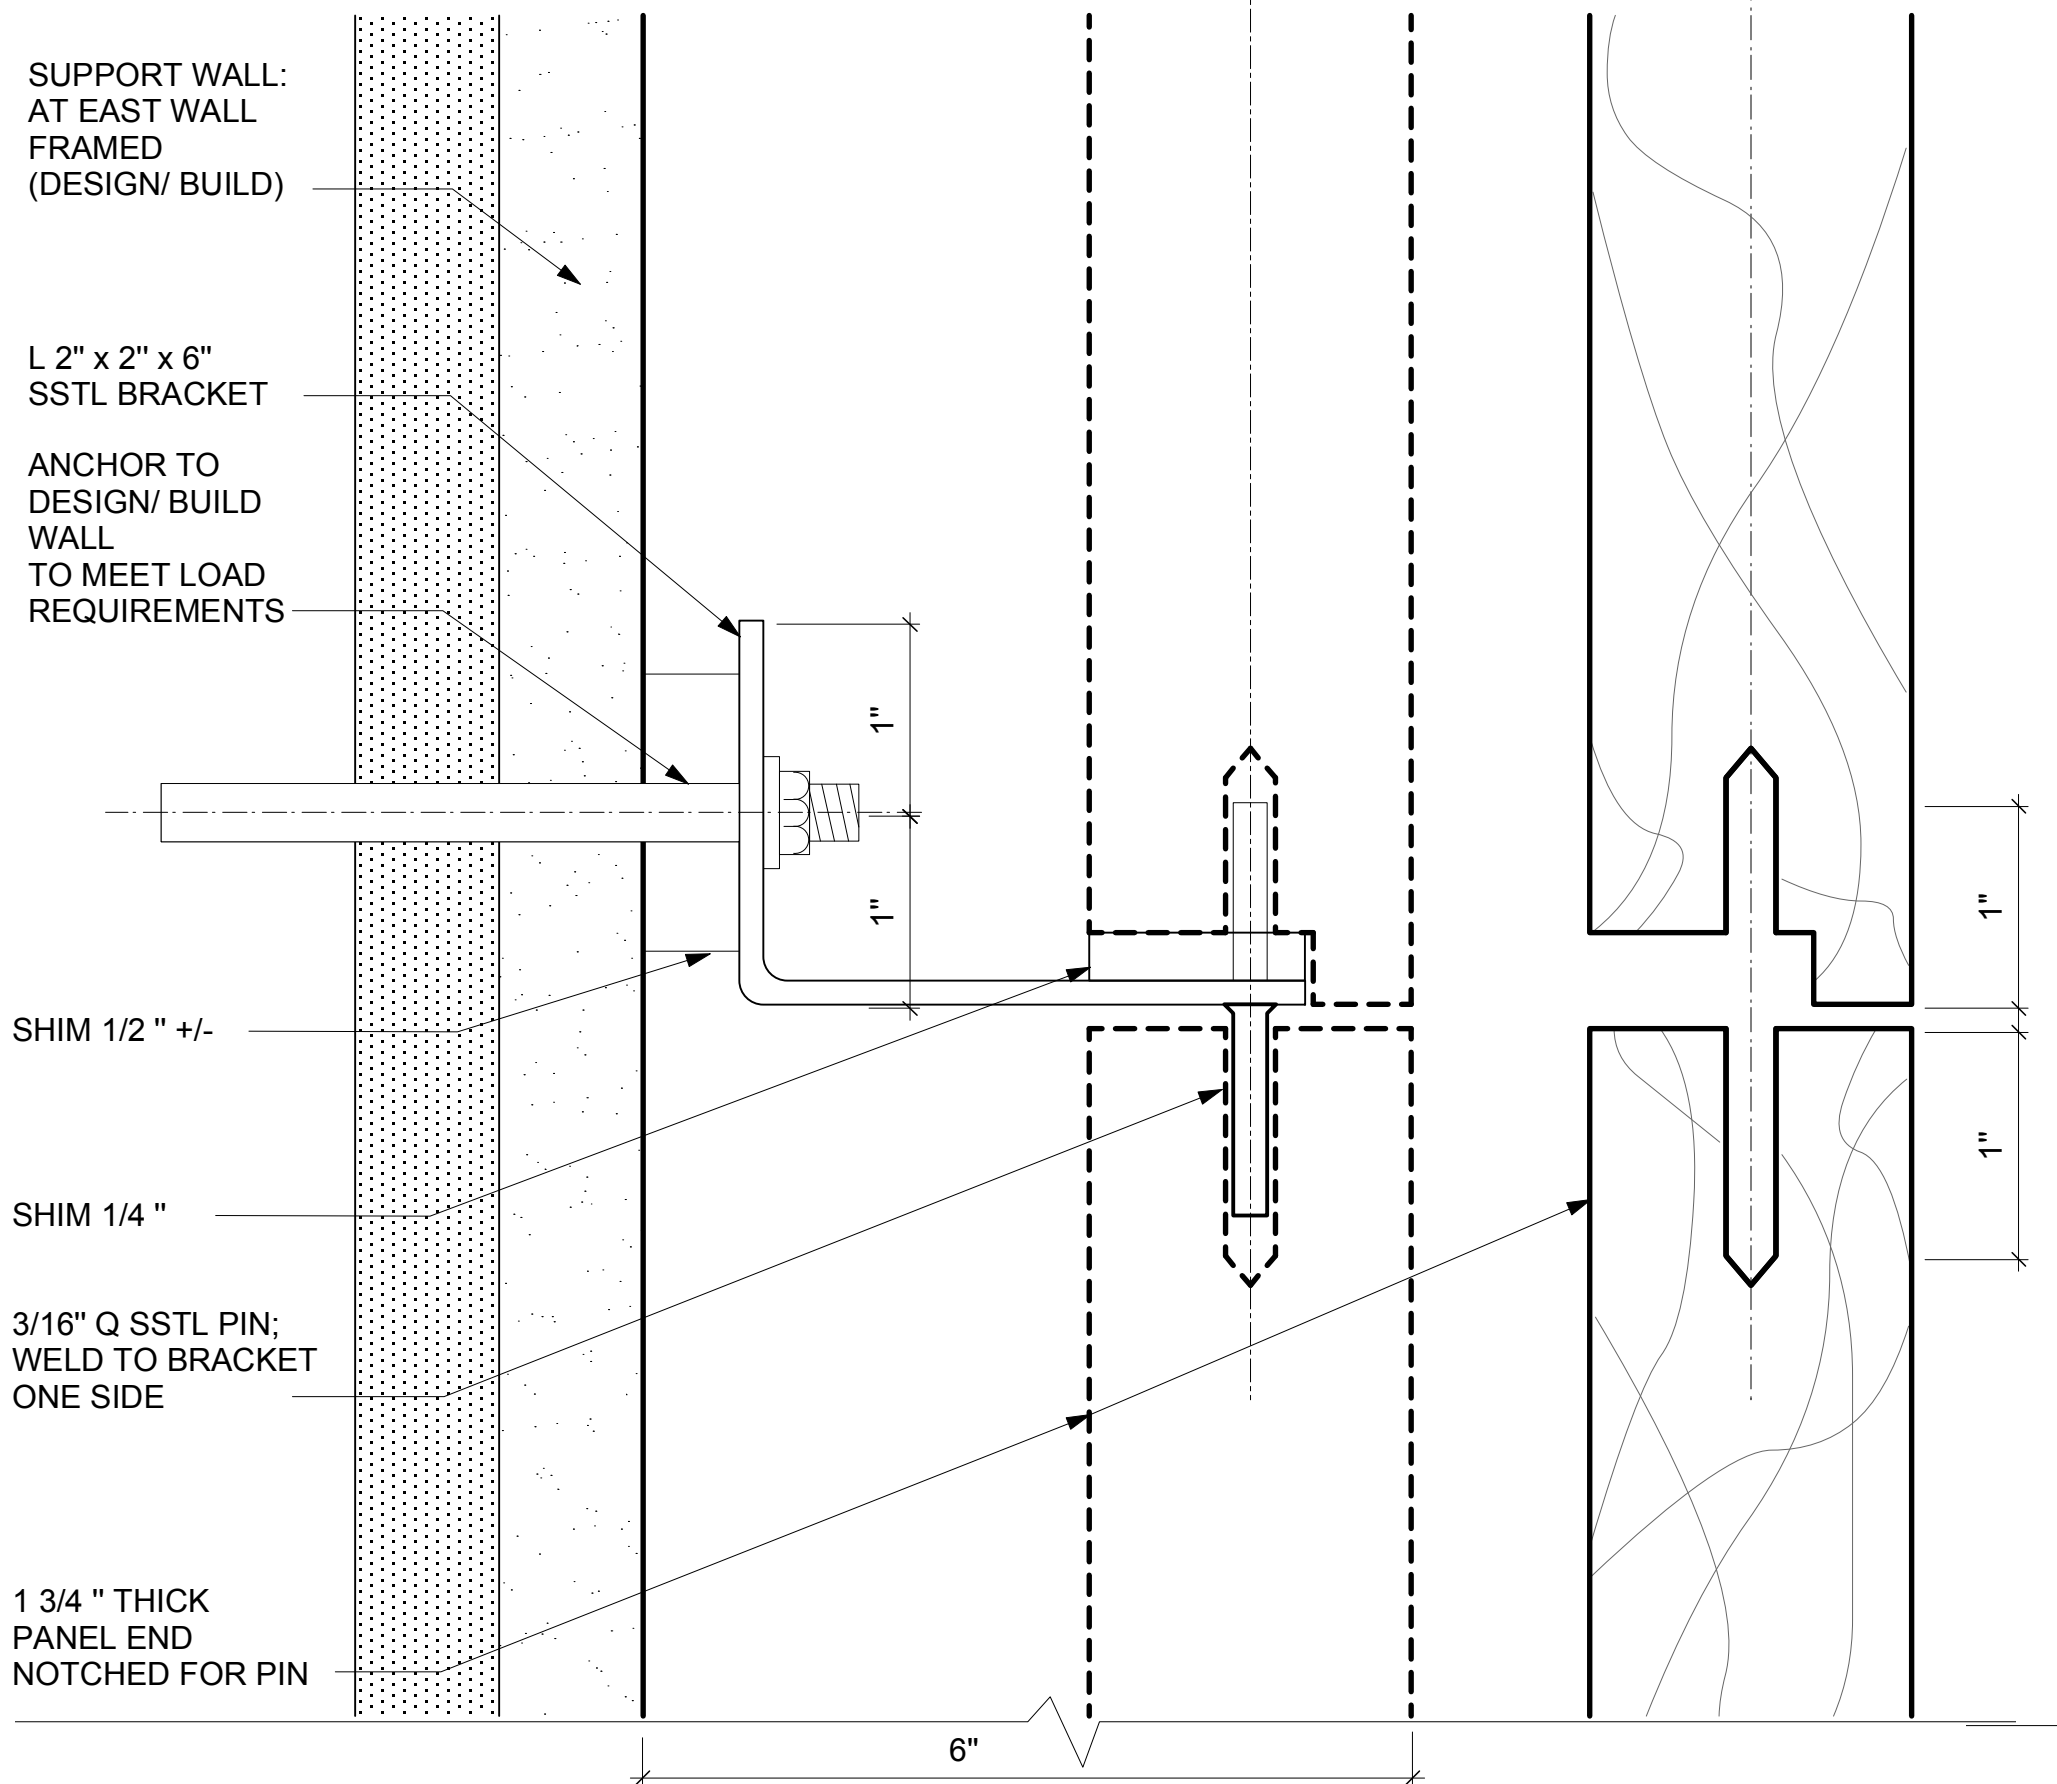

FURNISHED ANCHORAGE

GRANITE ART PANEL  
FURNISHED

2 PLAN DETAIL @ EAST WALL INTERIOR  
AR-885 1" = 1"

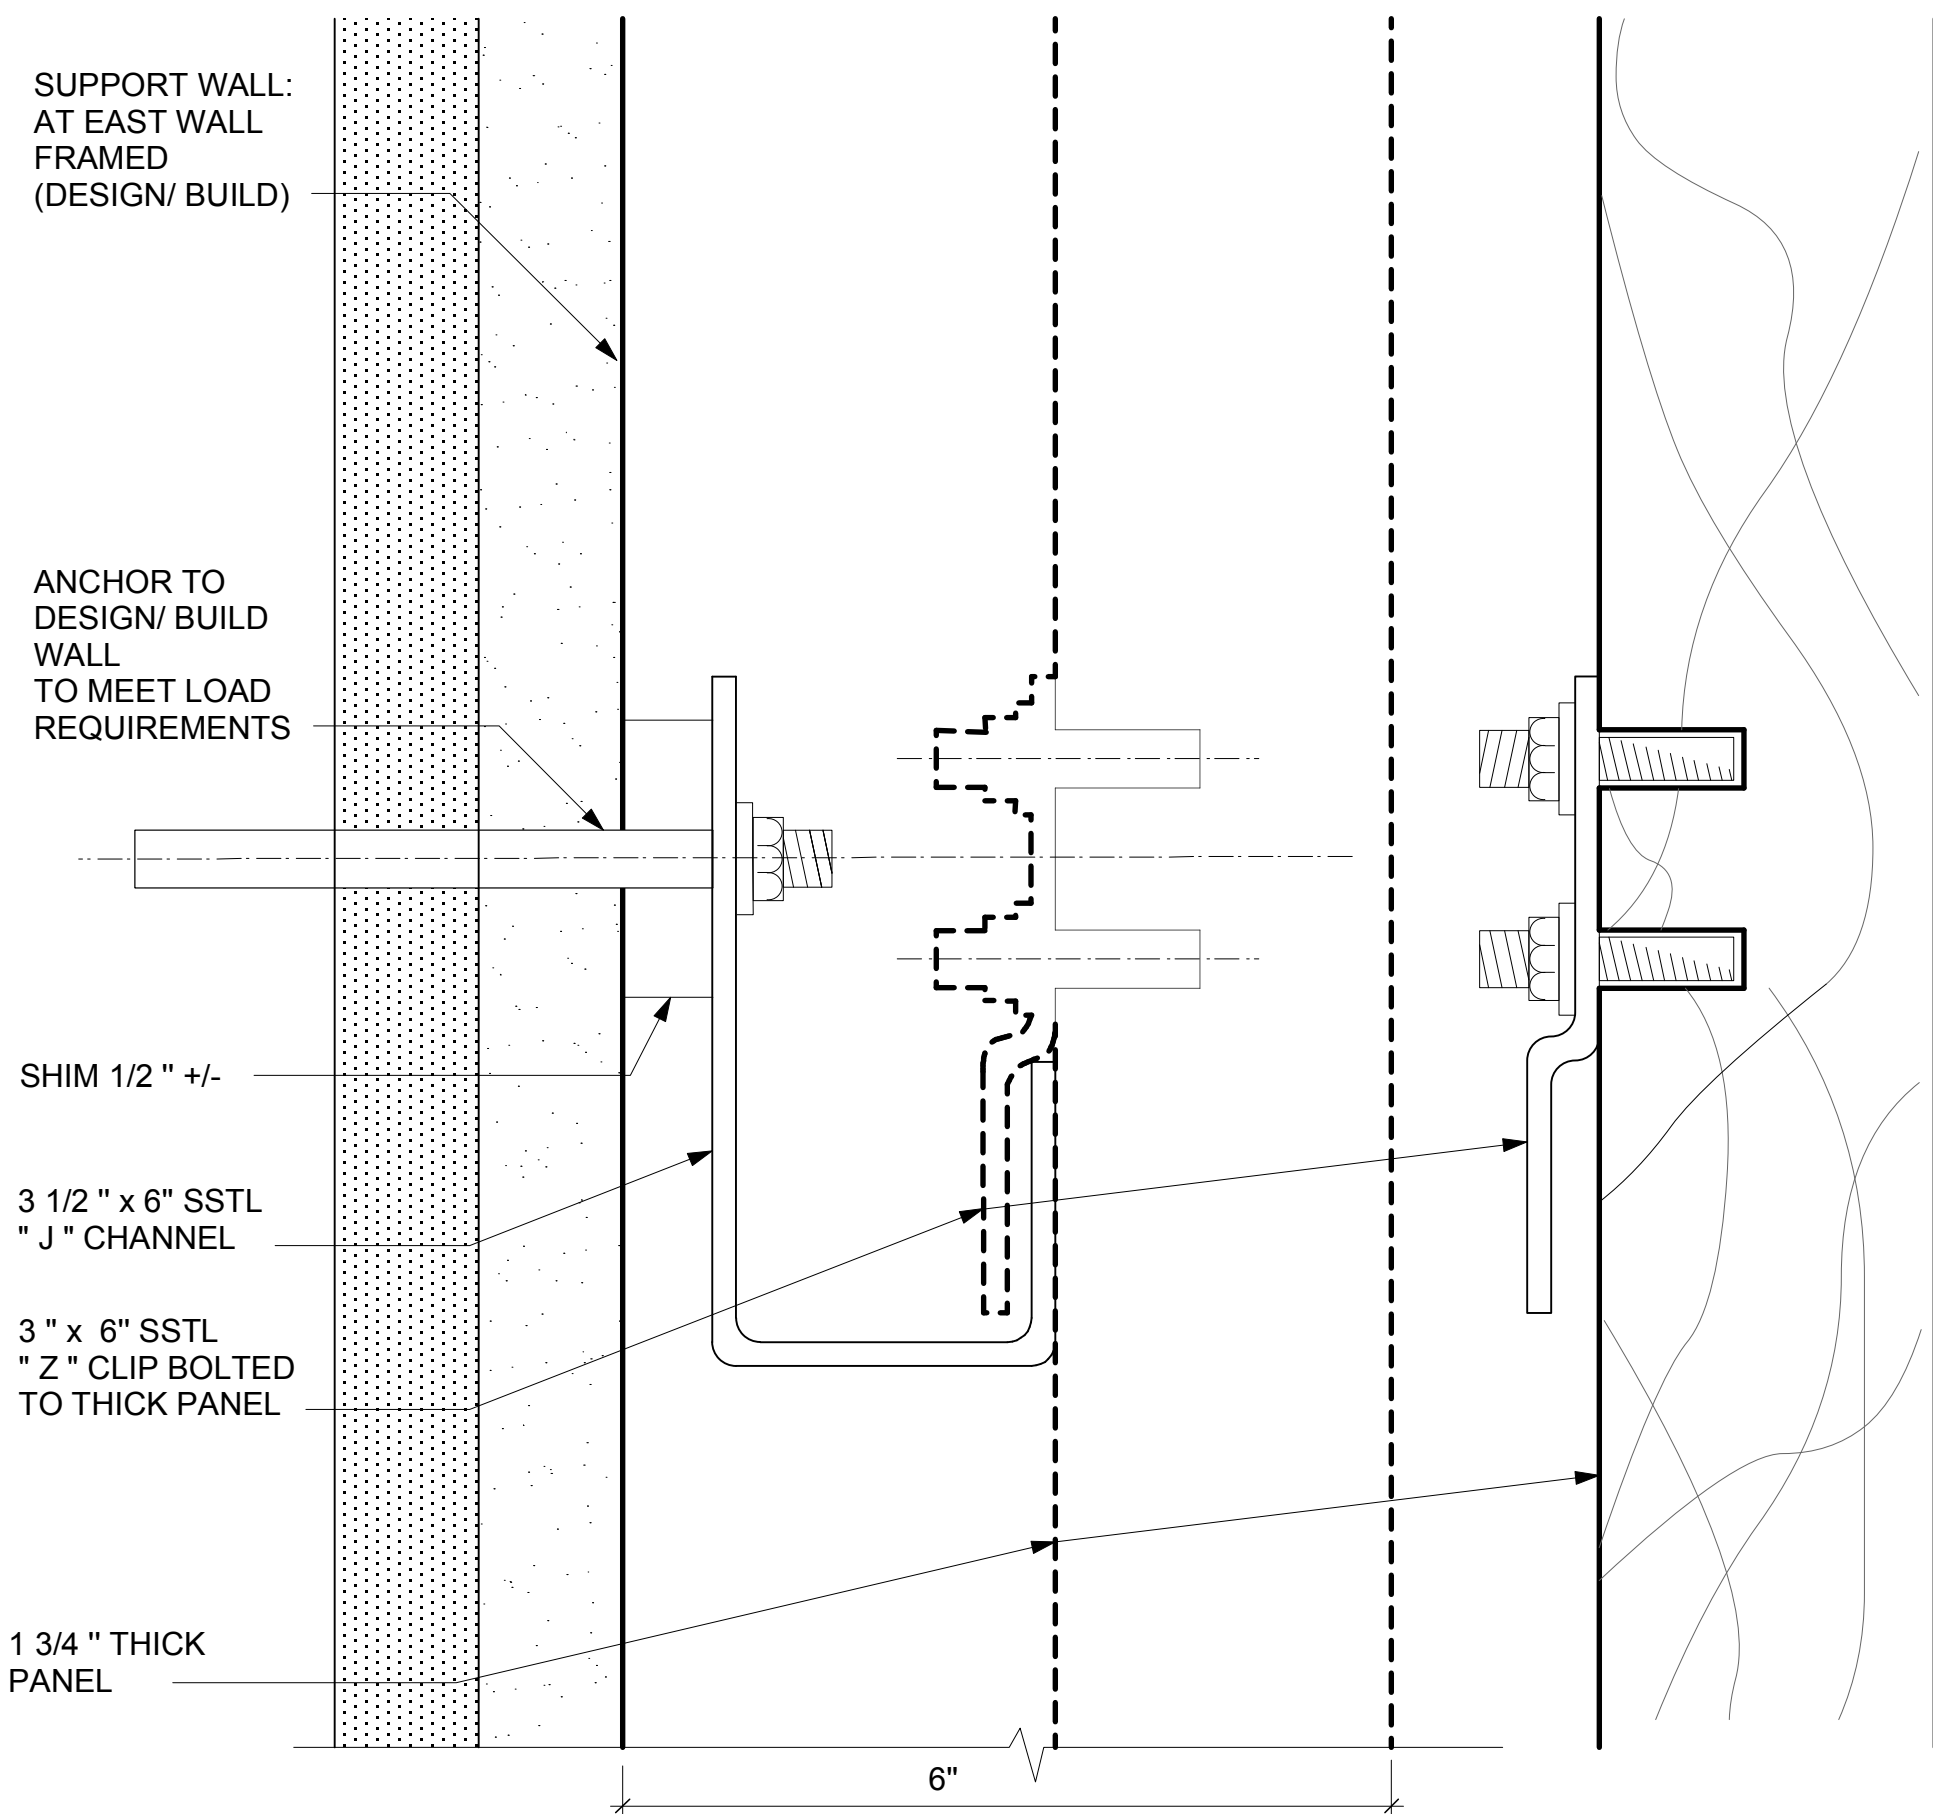

FURNISHED ANCHORGE

GRANITE ART PANEL  
FURNISHED

3 EAST WALL SECTION DETAIL  
AR-885 1" = 1"

02/15/2012	ISSUED FOR BID	0			
DATE	DESCRIPTION	REV. NO.	BY	CHECKED	APPROVED

Artist: Catherine Wagner  
tel: 415.307.9497  
catherinewagnerstudio@gmail.com

Engineer: Cris D. Subrizi  
MSA Design & Consulting Inc.  
tel: 415.609.2007  
cris@msa-sf.com

msa design & consulting, inc.

DESIGNED D. MORALES
DRAWN C. FALLIERS
CHECKED C. SUBRIZI
REVIEWED J. TUSING
RECOMMENDED A. READ
APPROVED R. EDWARDS
DATE 02/15/2012

4 EAST WALL SECTION DETAIL  
AR-885 1" = 1"

CITY AND COUNTY OF SAN FRANCISCO  
MUNICIPAL TRANSPORTATION AGENCY

APPROVED

DIRECTOR OF TRANSPORTATION

THIRD STREET LIGHT RAIL PROGRAM PHASE 2 - CENTRAL SUBWAY MOSCONE STATION		CONTRACT NO. 1255
		SPMTA CONTROL NO. CL-22095
GRANITE ART PANELS DETAILS NO. 3		DRAWING NO. AR-885
		REVISION 0
		SHEET NO.