

Central Subway 4th & Brannan Surface Station

**San Francisco Arts Commission
Civic Design Review - Phase III**

April 16, 2012

Connecting people. Connecting communities.


T third street





- Chinatown Station
- Union Square / Market Street Station
- Moscone Station
- T** 4th and Brannan
- 4th and King Station
- Mission Rock
- UCSF/Mission Bay
- Mariposa
- 20th Street
- 23rd Street
- Marin
- Evans
- Hudson/Innes
- Kirkwood/La Salle
- Oakdale/Palou
- Revere/Shafter
- Williams
- Carroll
- Gilman/Paul
- Le Conte
- Arleta
- Sunnydale

PHASE 2
central subway

--- phase 1 + 2 alignment
PHASE 1
third street light rail

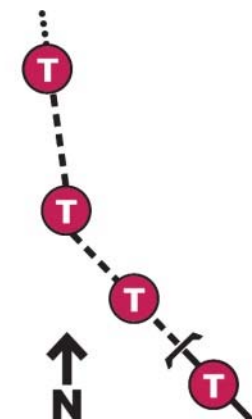

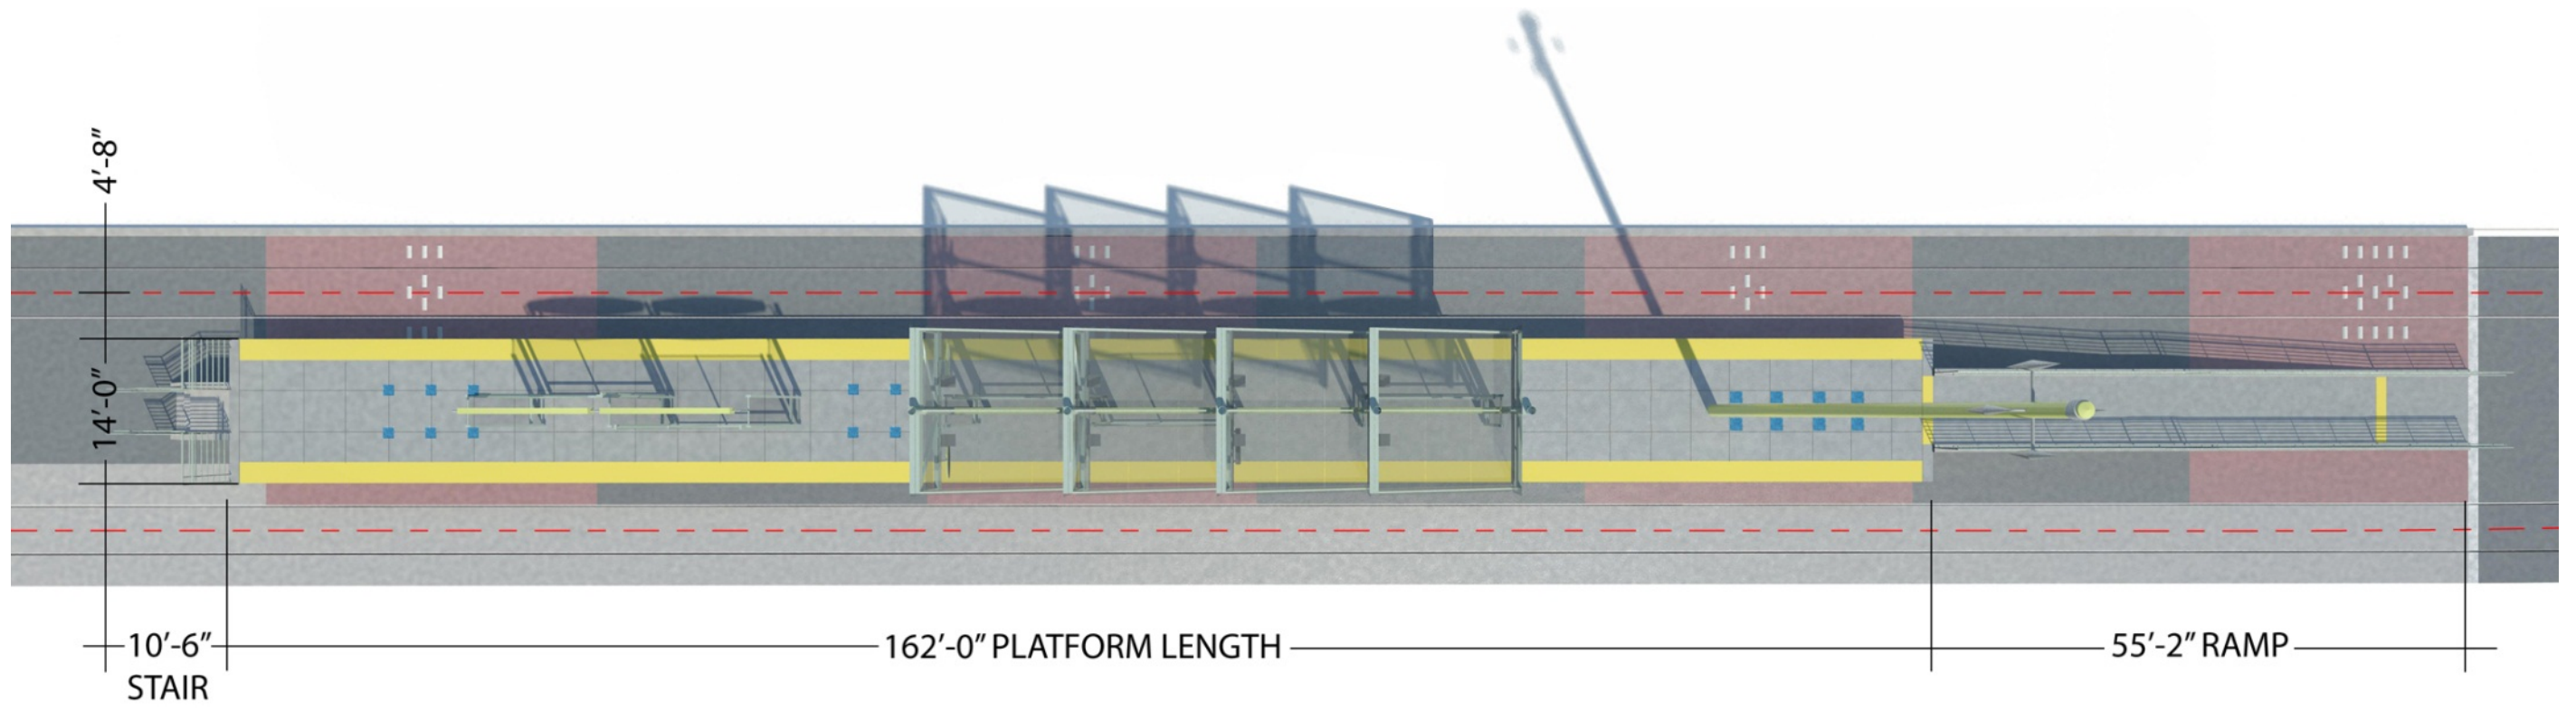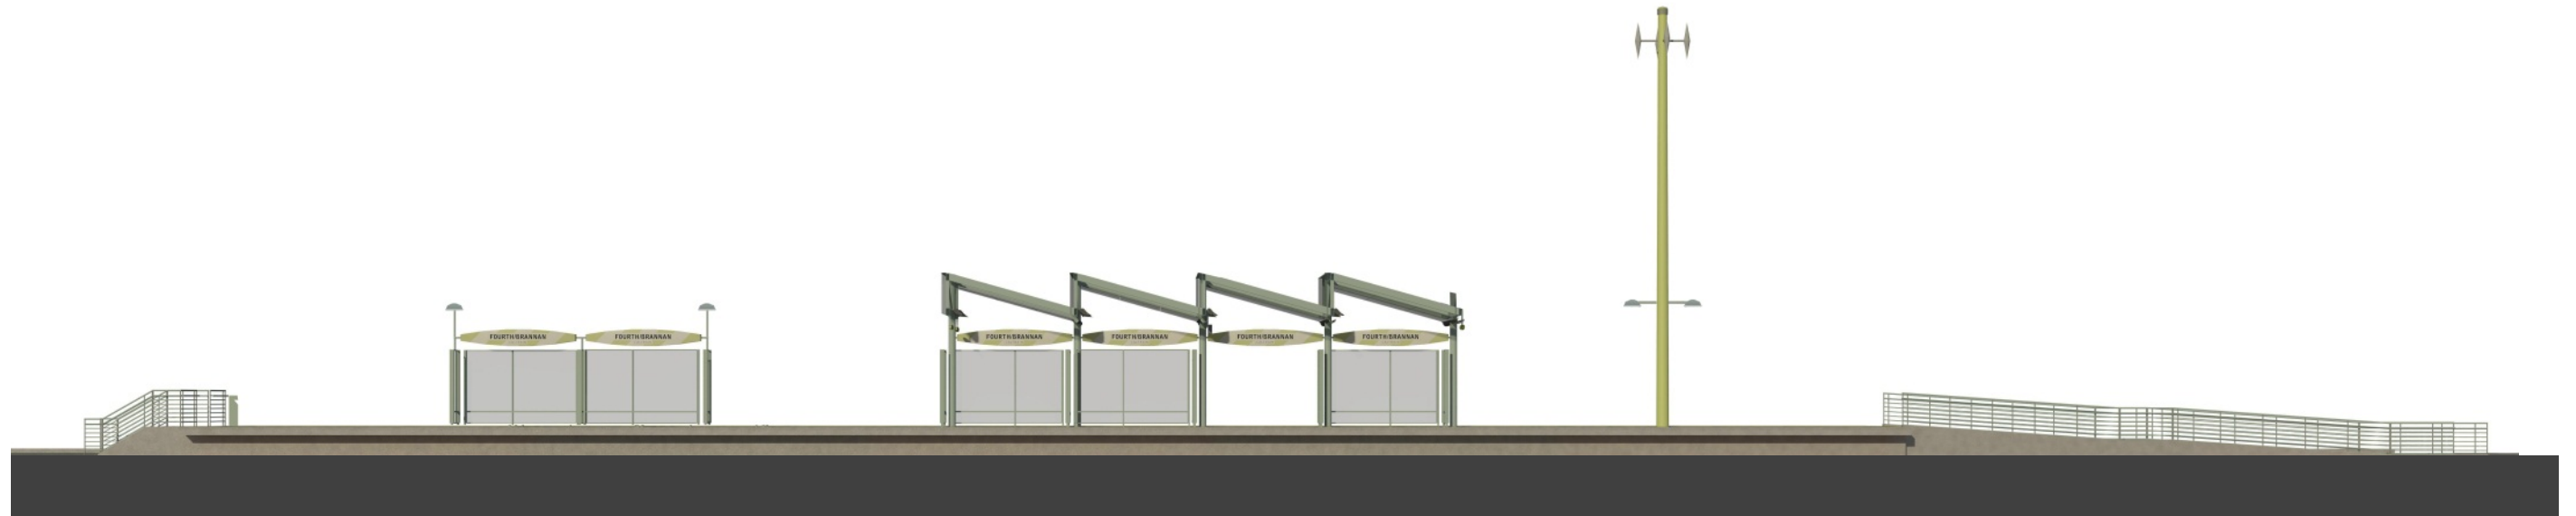

Connecting people. Connecting communities.

View from South







Connecting people. Connecting communities.

View from Northwest



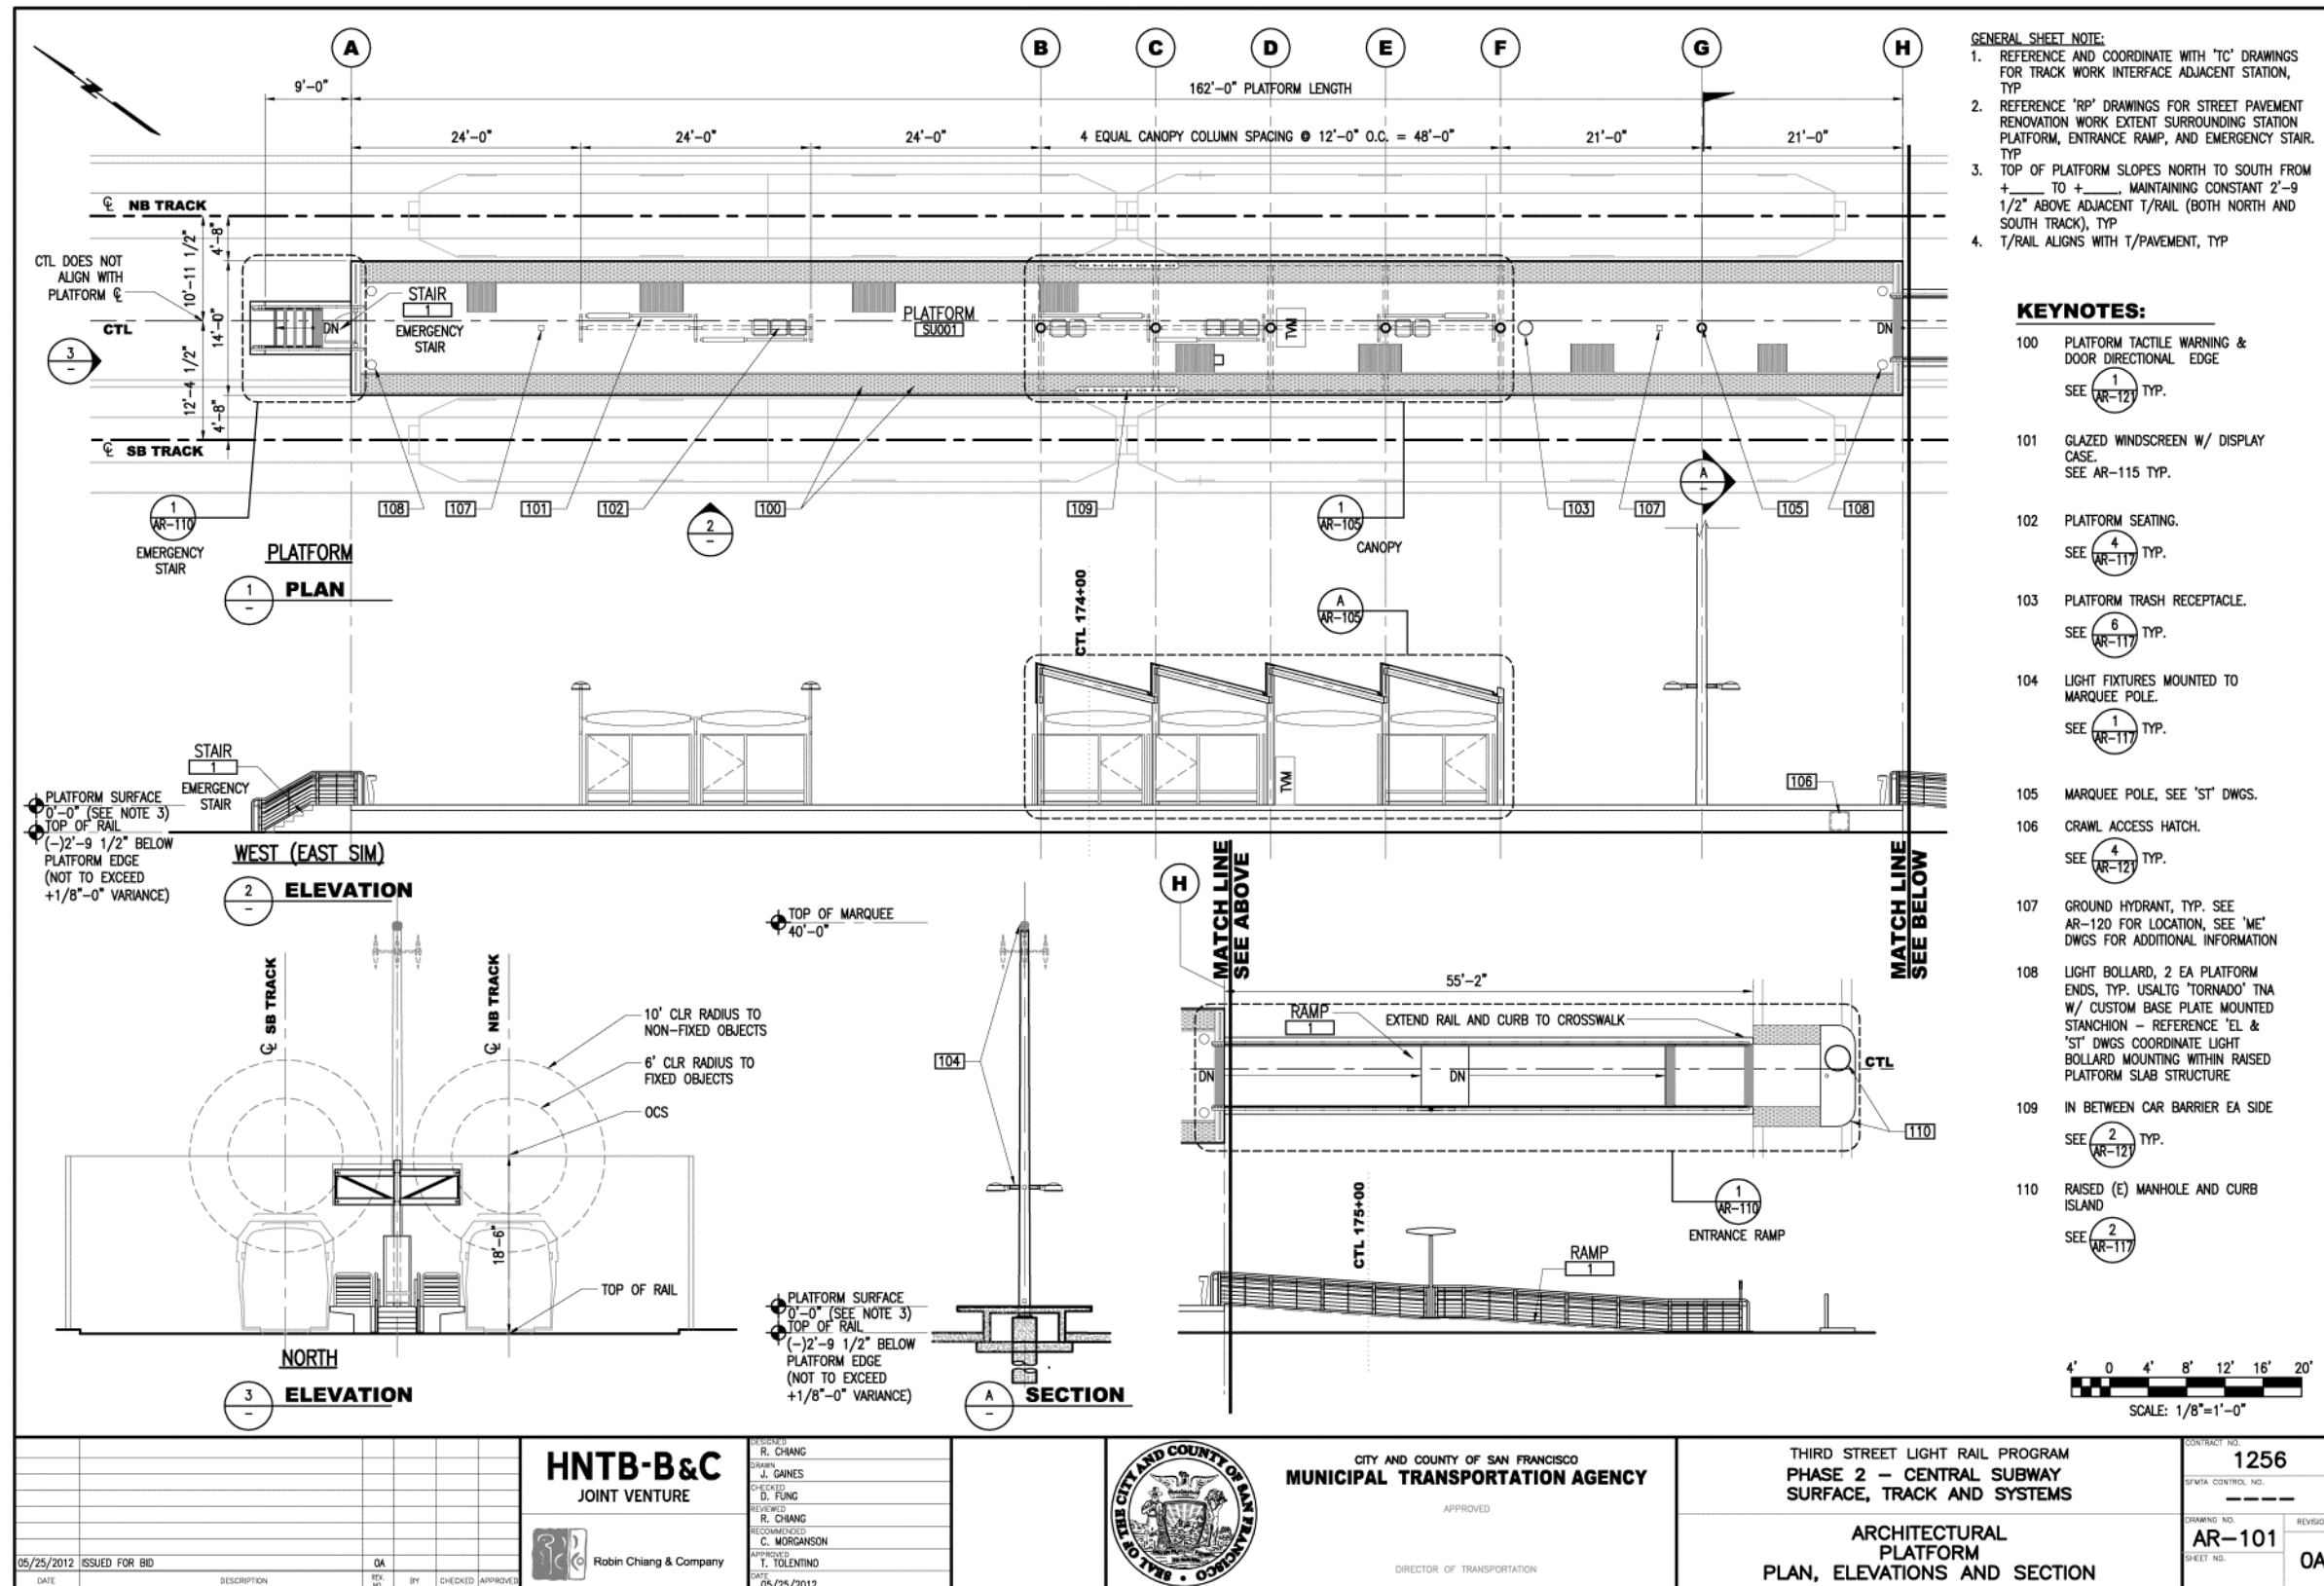

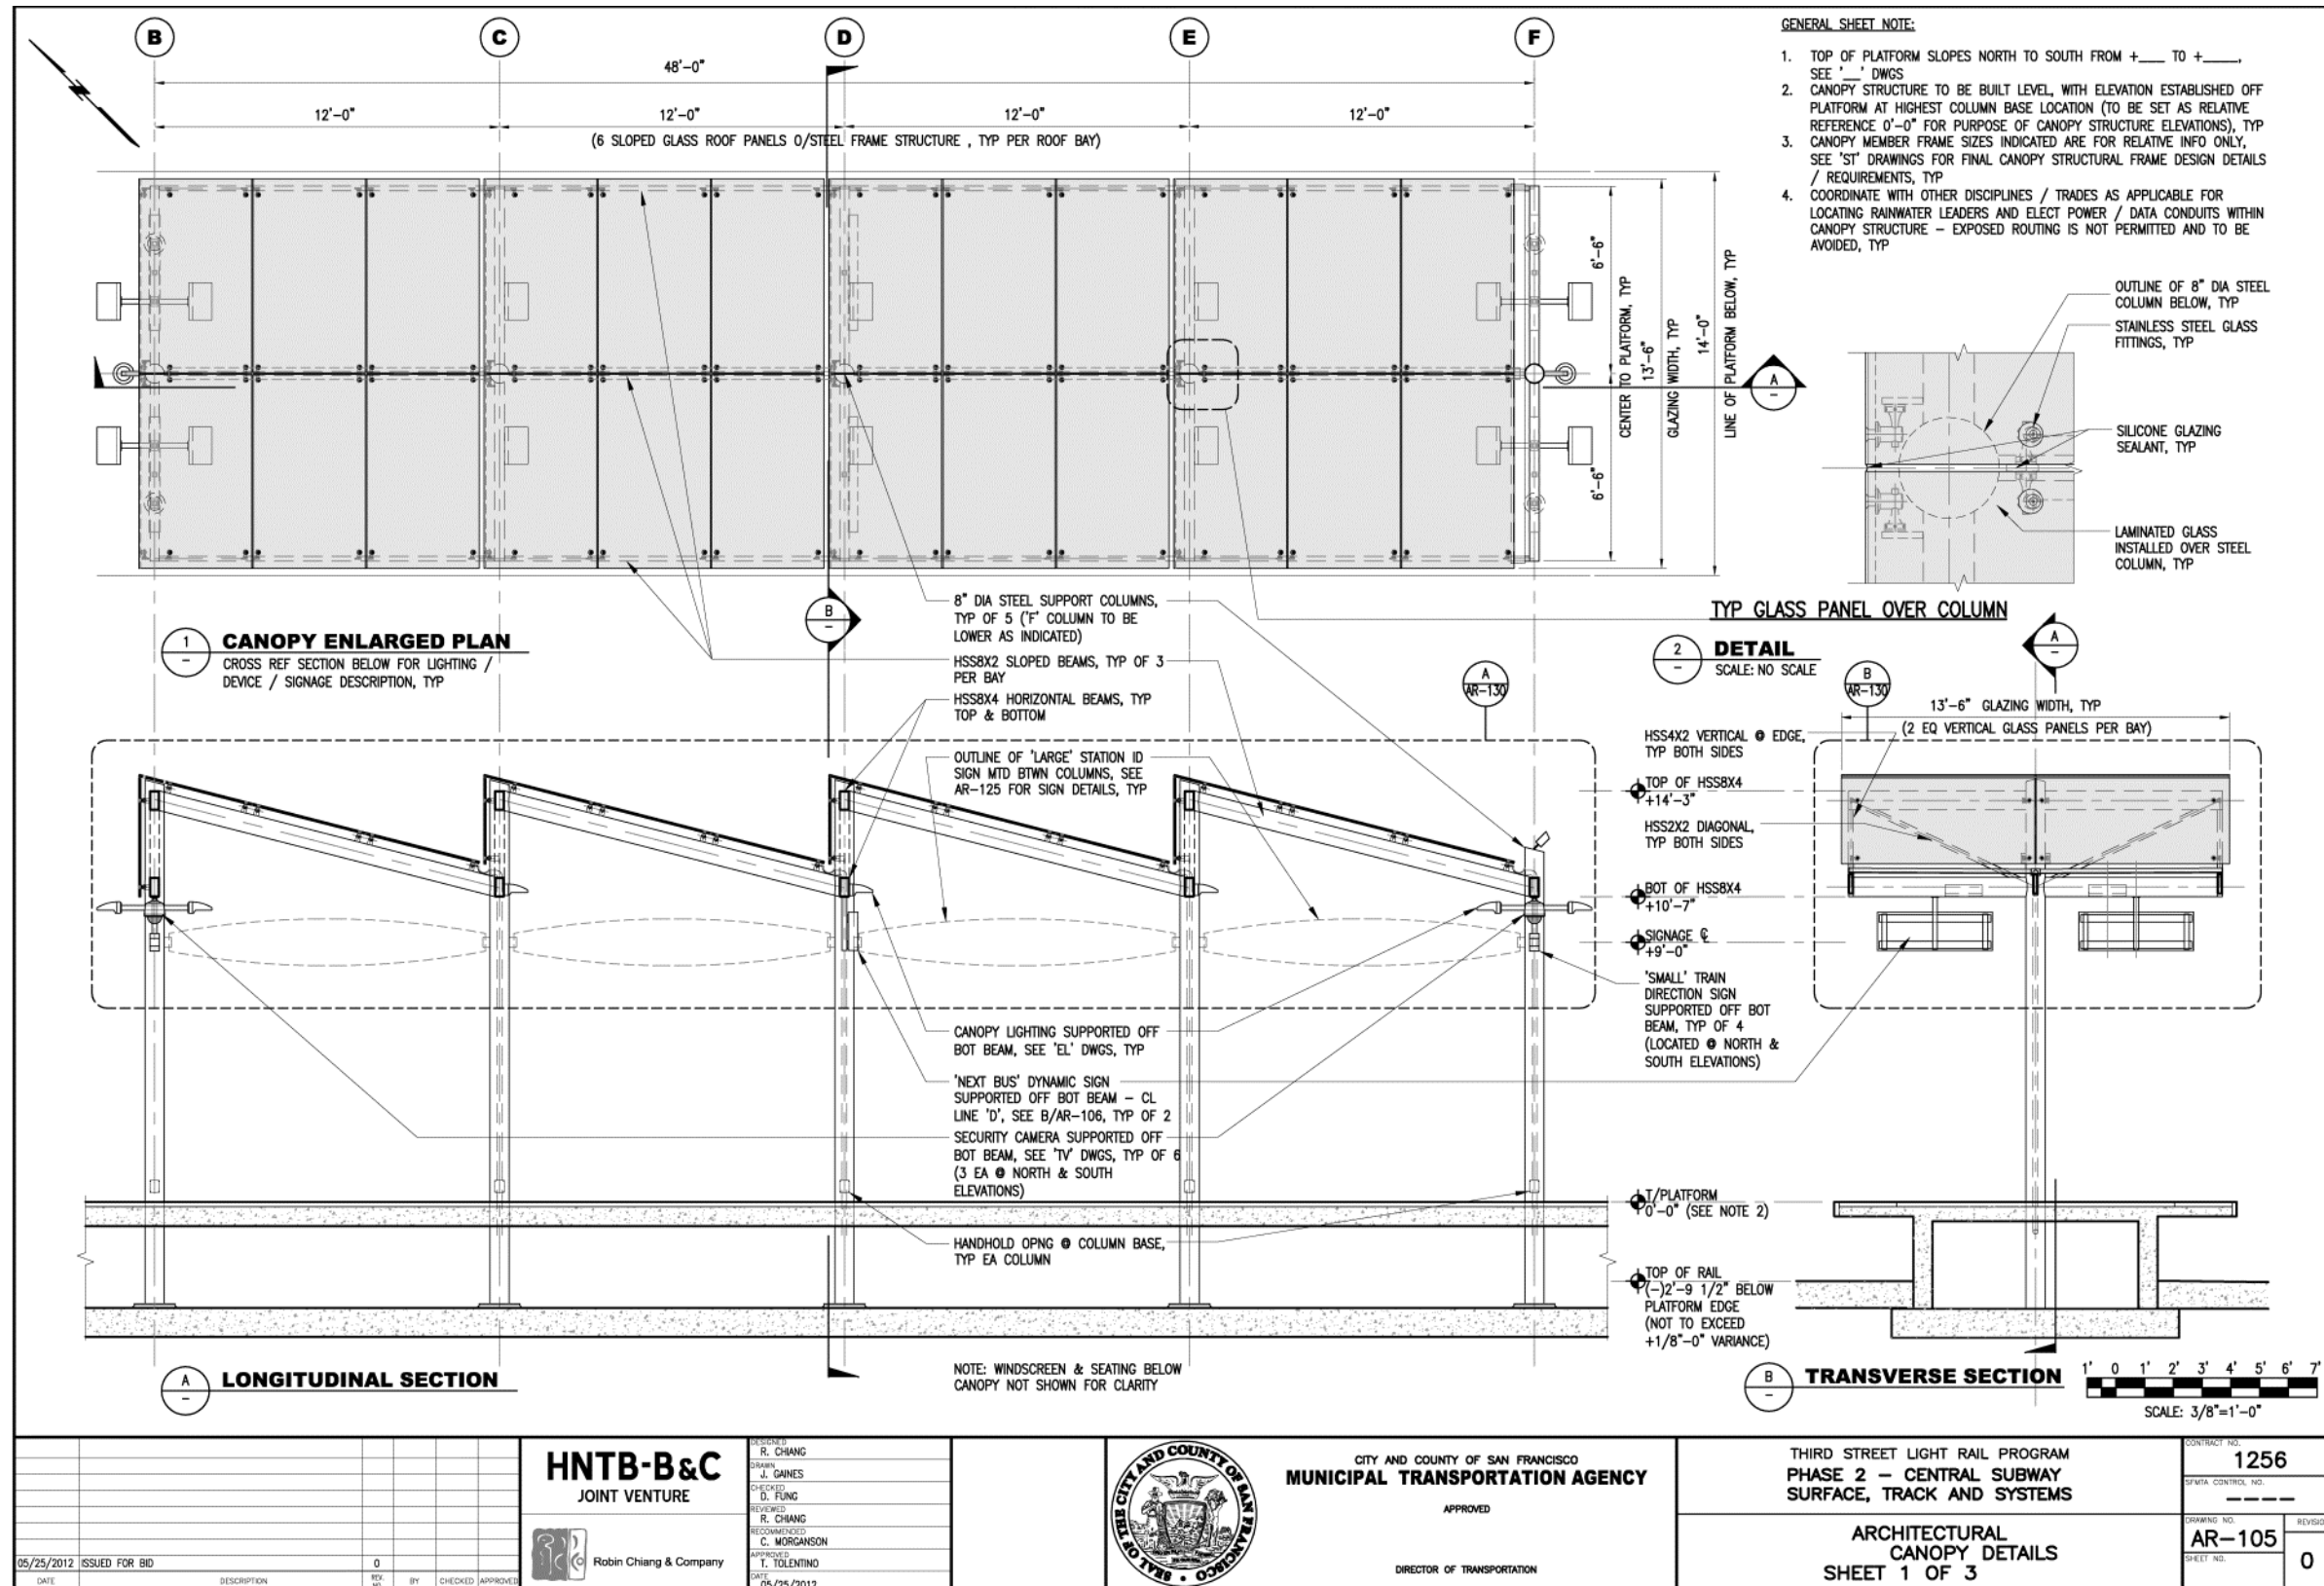

DATE	DESCRIPTION	REV.	BY	CHECKED	APPROVED
05/25/2012	ISSUED FOR BID	0			

HNTB-B&C
JOINT VENTURE

Robyn Chiang & Company

DESIGNED BY: R. CHIANG
 DRAWN BY: J. GAINES
 CHECKED BY: D. FUNG
 REVIEWED BY: R. CHIANG
 RECOMMENDED BY: C. MORGANSON
 APPROVED BY: T. TOLENTINO
 DATE: 05/25/2012

CITY AND COUNTY OF SAN FRANCISCO
MUNICIPAL TRANSPORTATION AGENCY


APPROVED

DIRECTOR OF TRANSPORTATION

THIRD STREET LIGHT RAIL PROGRAM
 PHASE 2 - CENTRAL SUBWAY
 SURFACE, TRACK AND SYSTEMS

**ARCHITECTURAL
 CANOPY DETAILS**
 SHEET 1 OF 3

CONTRACT NO.	1256
SFMTA CONTROL NO.	
DRAWING NO.	AR-105
REVISION	0

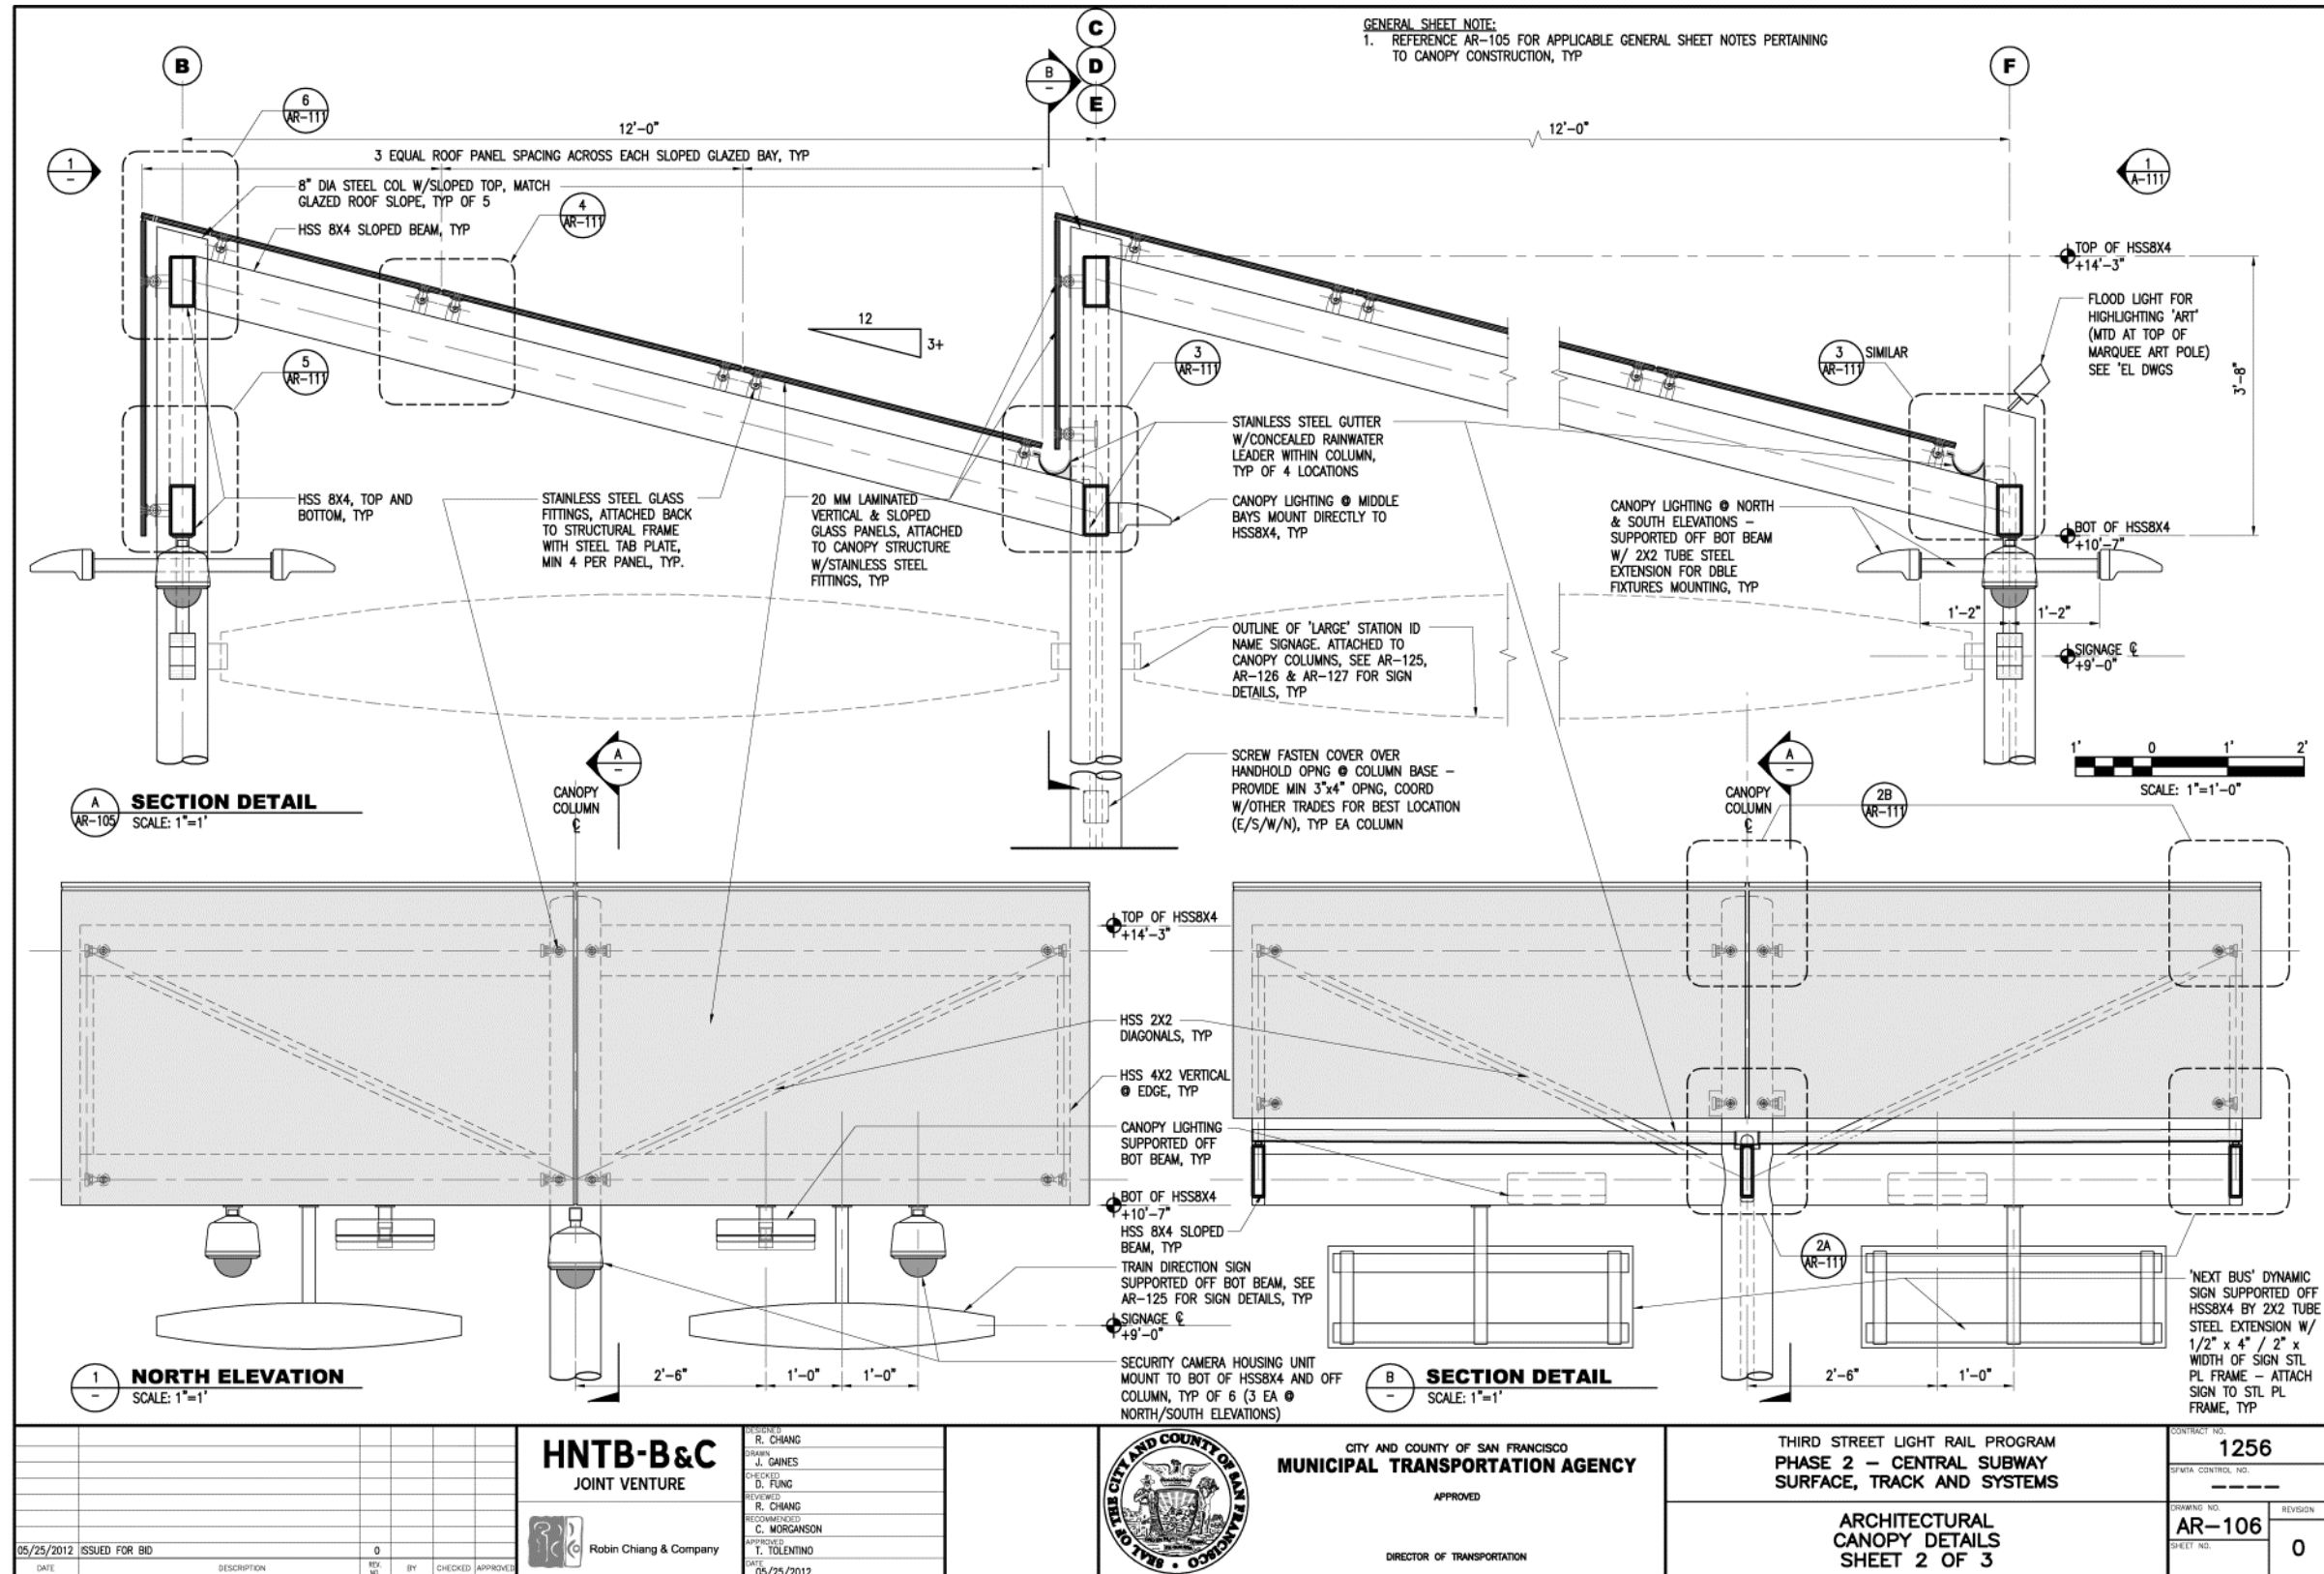

DATE	DESCRIPTION	REV	BY	CHECKED	APPROVED
05/25/2012	ISSUED FOR BID	0			

HNTB-B&C
JOINT VENTURE

Robbin Chiang & Company

DESIGNED BY: R. CHANG
DRAWN BY: J. GAINES
CHECKED BY: D. FUNG
REVIEWED BY: R. CHANG
RECOMMENDED BY: C. MORGANSON
APPROVED BY: T. TOLENTINO
DATE: 05/25/2012

CITY AND COUNTY OF SAN FRANCISCO
MUNICIPAL TRANSPORTATION AGENCY


APPROVED

DIRECTOR OF TRANSPORTATION

THIRD STREET LIGHT RAIL PROGRAM
PHASE 2 - CENTRAL SUBWAY
SURFACE, TRACK AND SYSTEMS

ARCHITECTURAL CANOPY DETAILS
SHEET 2 OF 3

CONTRACT NO. 1256
SFMTA CONTROL NO. _____
DRAWING NO. AR-106
REVISION 0

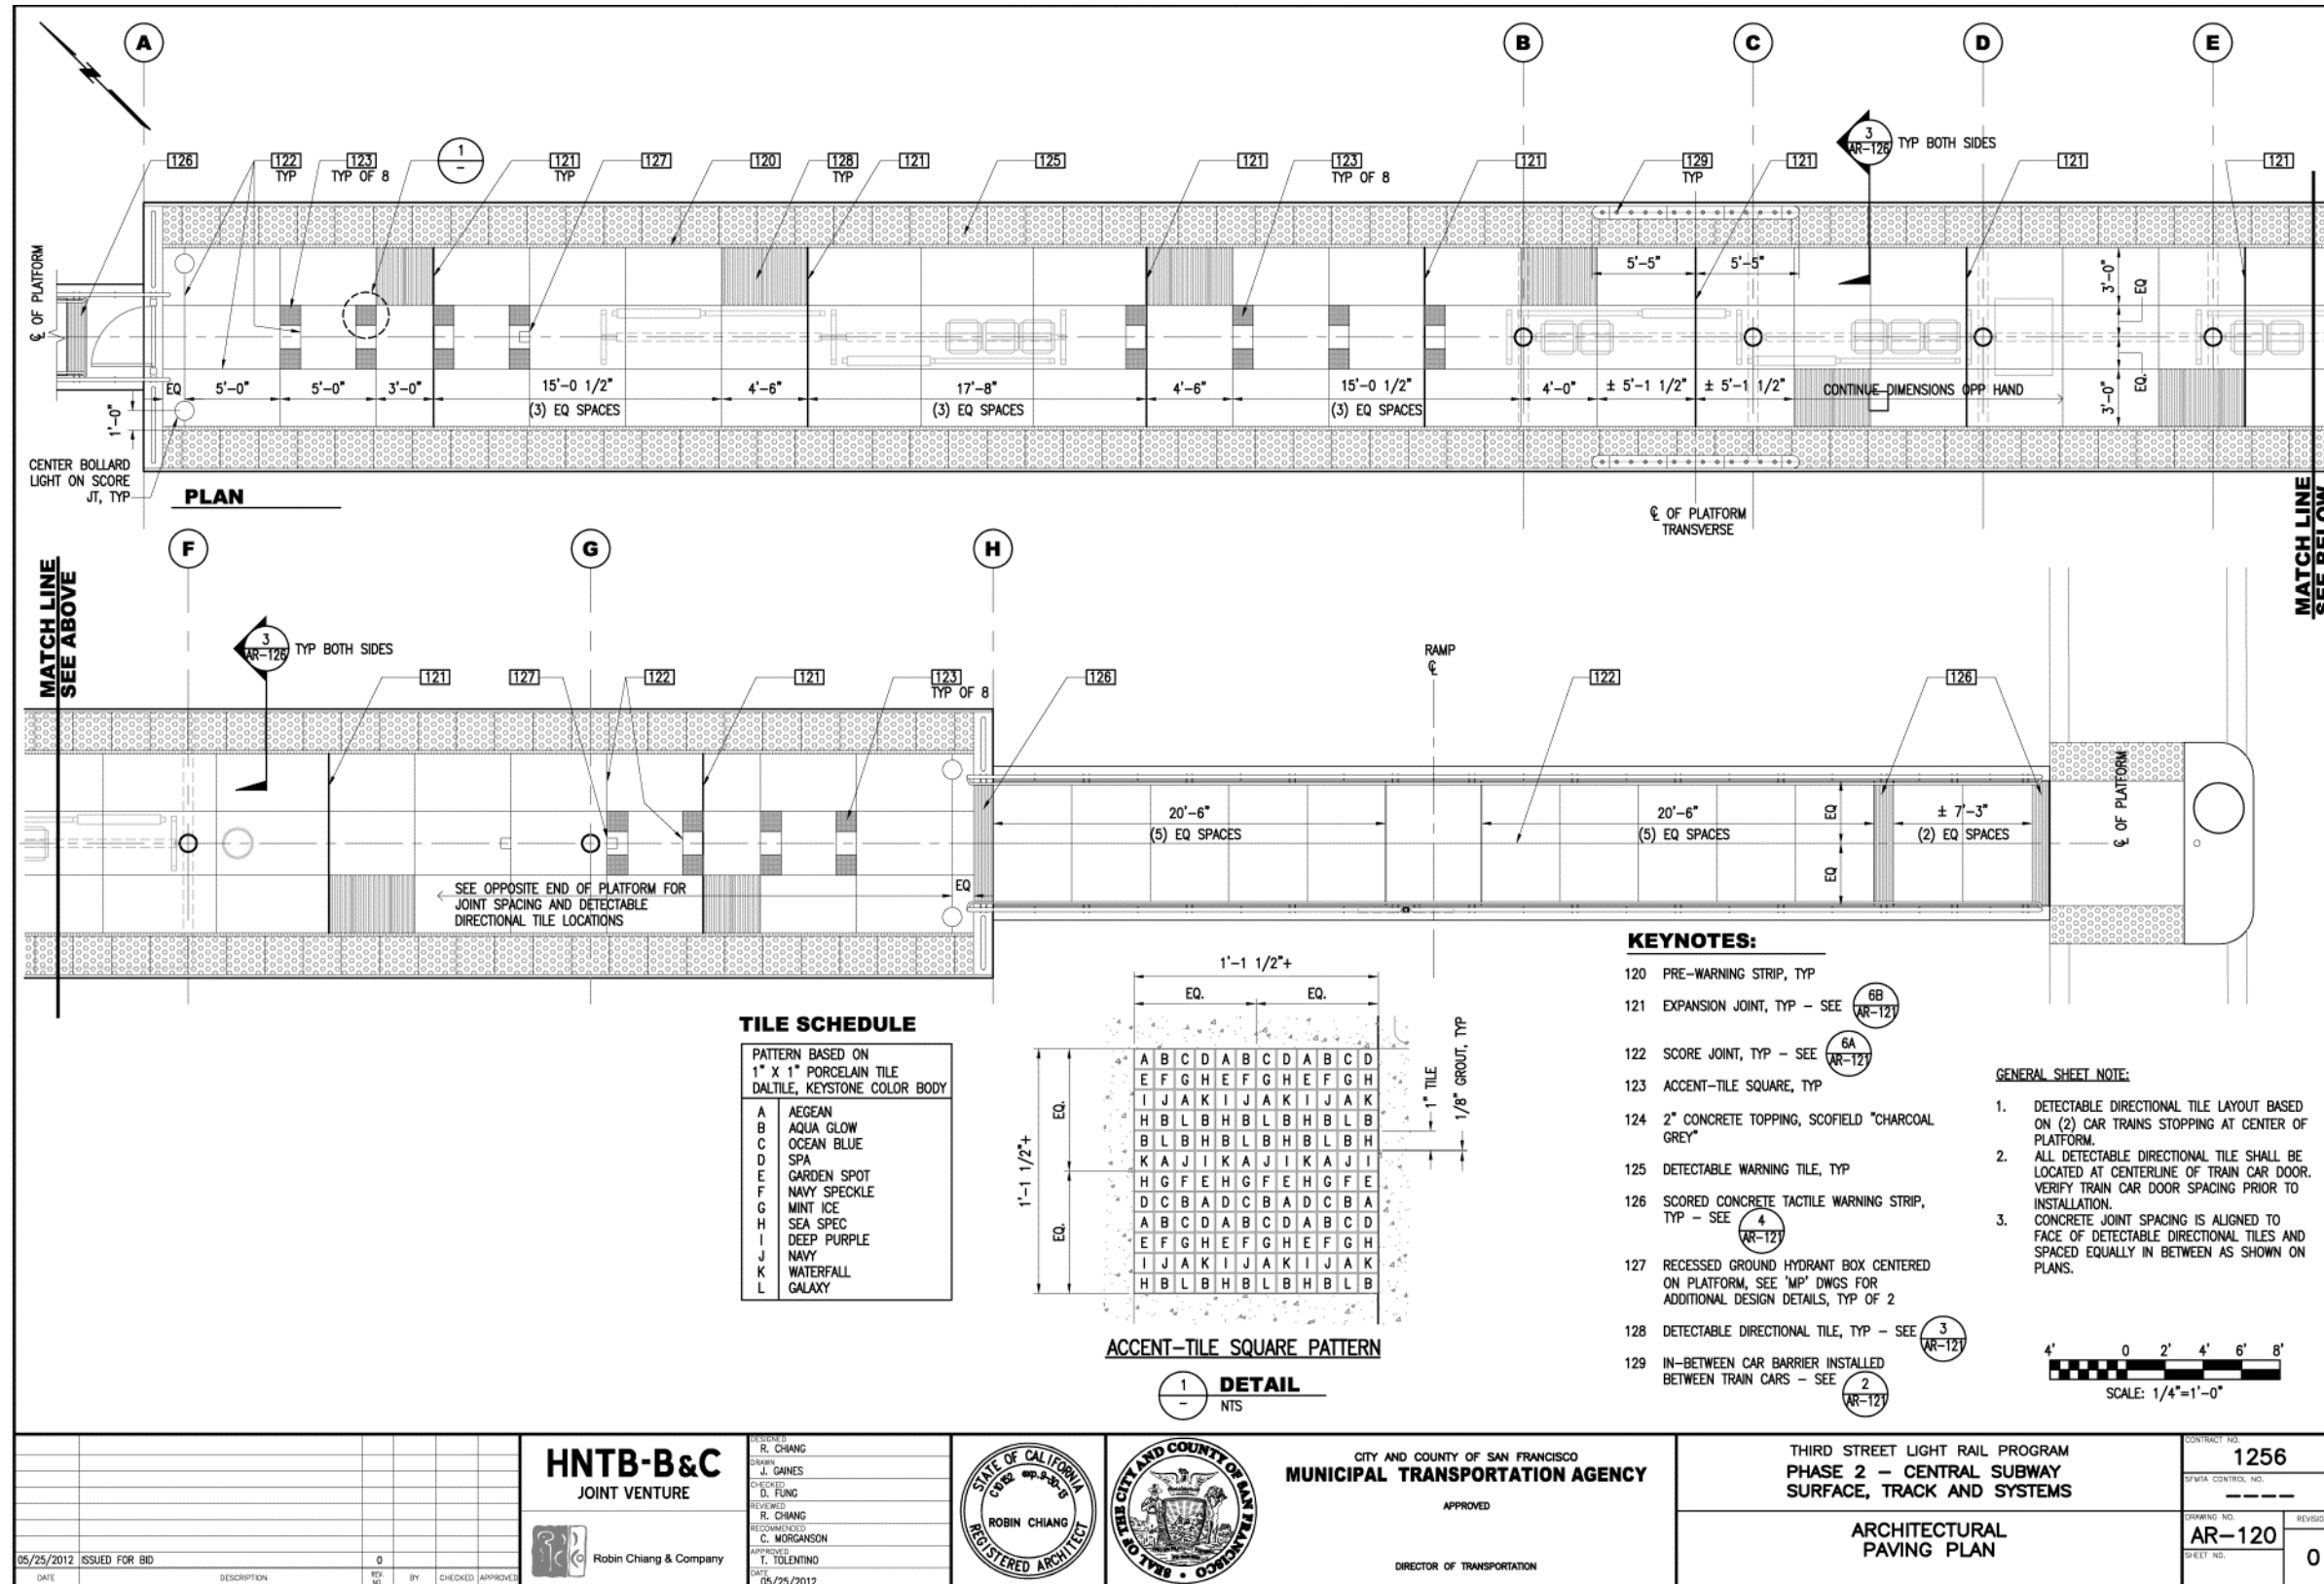

05/25/2012	ISSUED FOR BID	0			
DATE	DESCRIPTION	REV	BY	CHECKED	APPROVED

HNTB-B&C
JOINT VENTURE

Robinson Chiang & Company

PREPARED BY: R. CHANG
CHECKED BY: D. FUNG
REVIEWED BY: R. CHANG
RECOMMENDED BY: C. MORGANSON
APPROVED BY: T. TOLENTINO
DATE: 05/25/2012

STATE OF CALIFORNIA
ROBIN CHIANG
REGISTERED ARCHITECT

CITY AND COUNTY OF SAN FRANCISCO
MUNICIPAL TRANSPORTATION AGENCY
APPROVED
DIRECTOR OF TRANSPORTATION

CITY AND COUNTY OF SAN FRANCISCO
MUNICIPAL TRANSPORTATION AGENCY

THIRD STREET LIGHT RAIL PROGRAM
PHASE 2 - CENTRAL SUBWAY
SURFACE, TRACK AND SYSTEMS

ARCHITECTURAL
PAVING PLAN

CONTRACT NO. 1256

DRAWING NO. AR-120

SHEET NO. 0