




18 FT




blatt 7

Platform - South Wall
Proposed design for 'Gate/Way'


18 FT

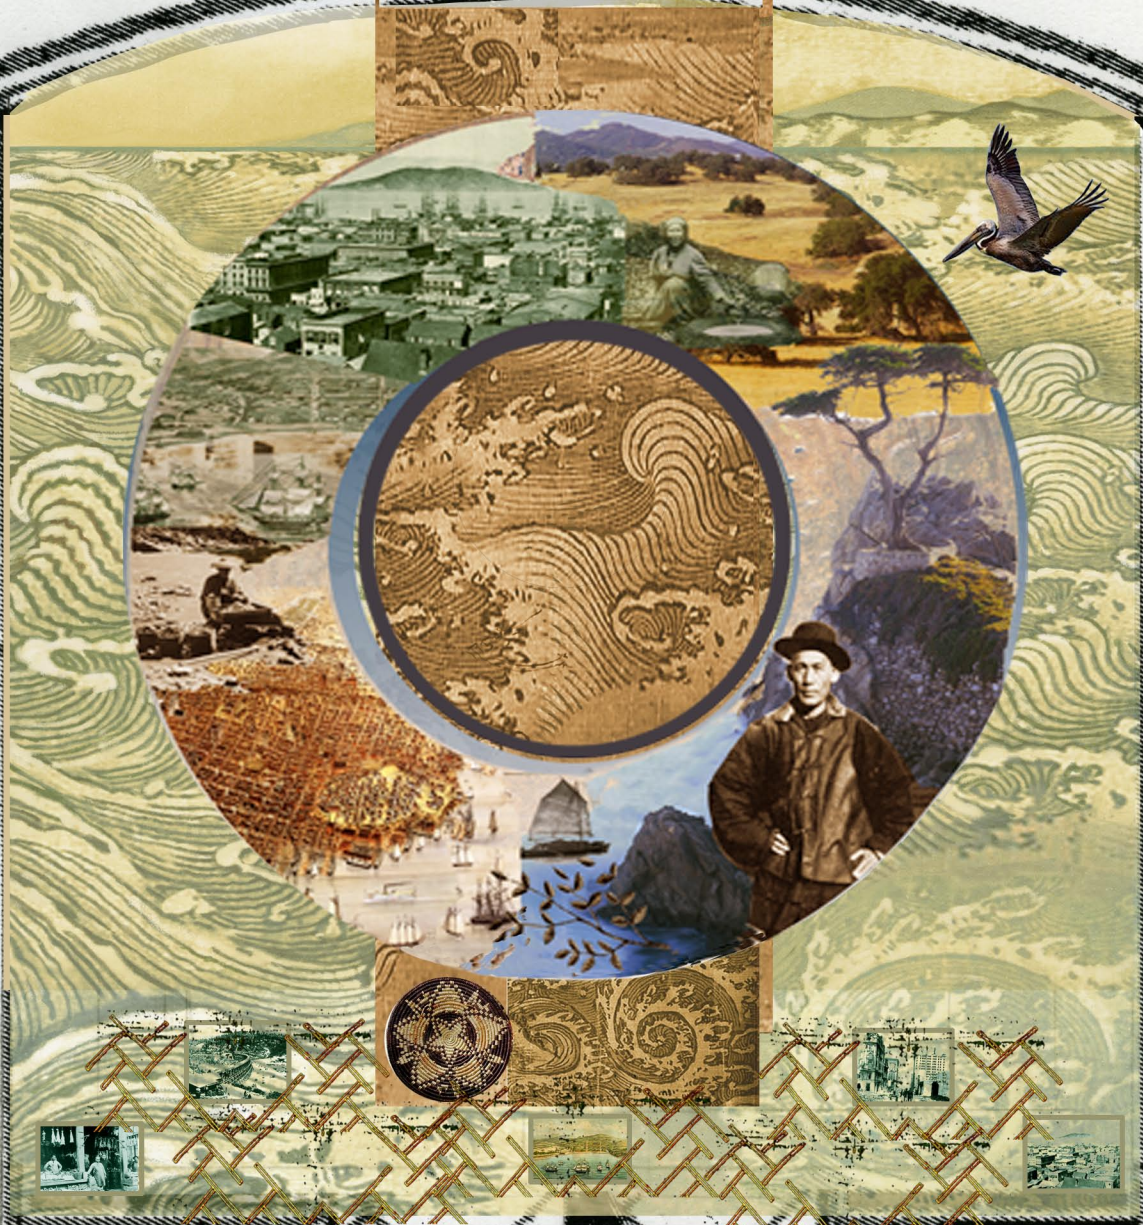

blatt 7

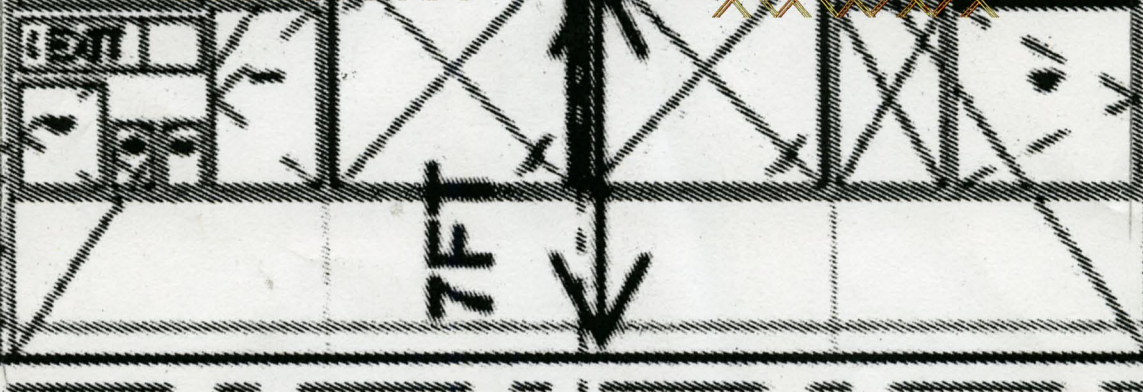

Platform - North Wall
Proposed design for 'Gate/Way'

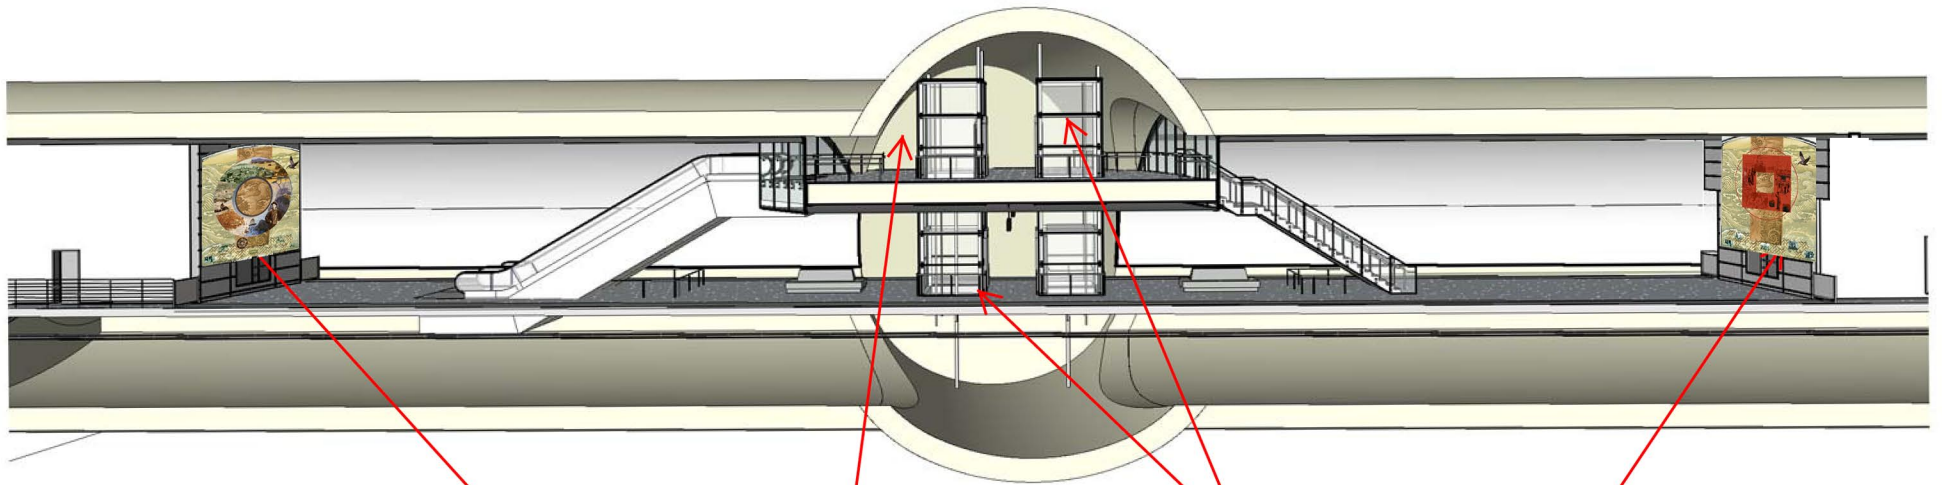


Platform North End Wall

Crossover Cavern End Wall


Platform Elevator Glass Enclosures

Platform South End Wall

Chinatown Station
Summary of new potential art locations
2011-03-17

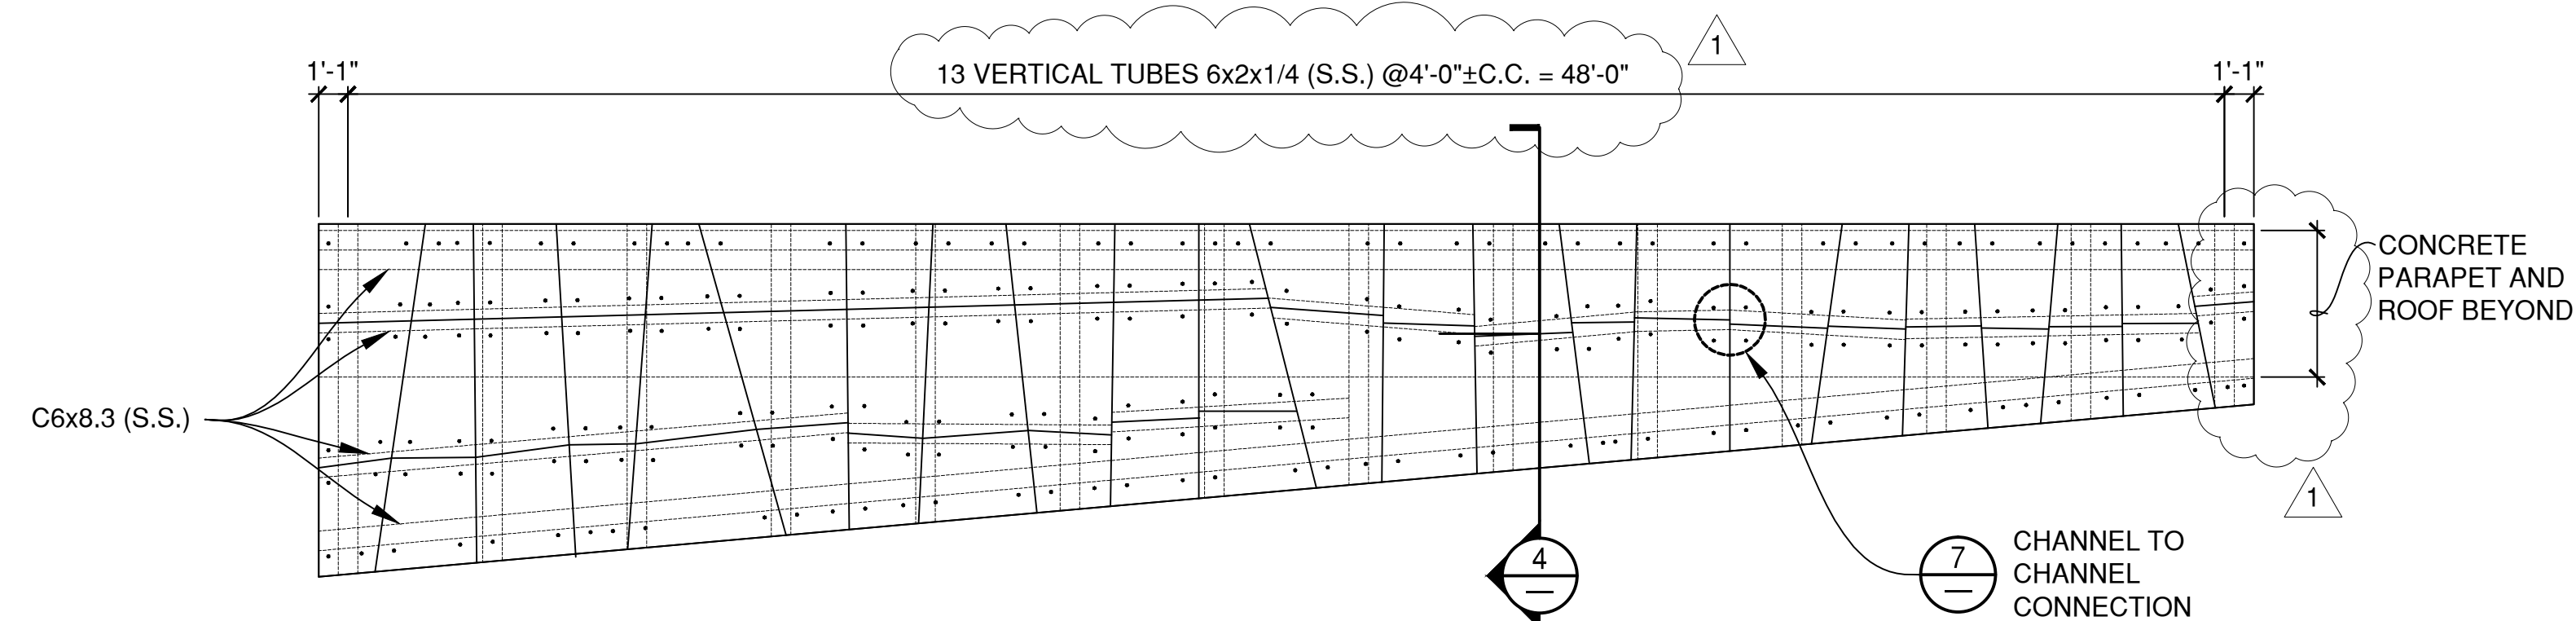


1 GLASS SUPPORT ELEVATION- STOCKTON STREET
1/4" = 1'-0"

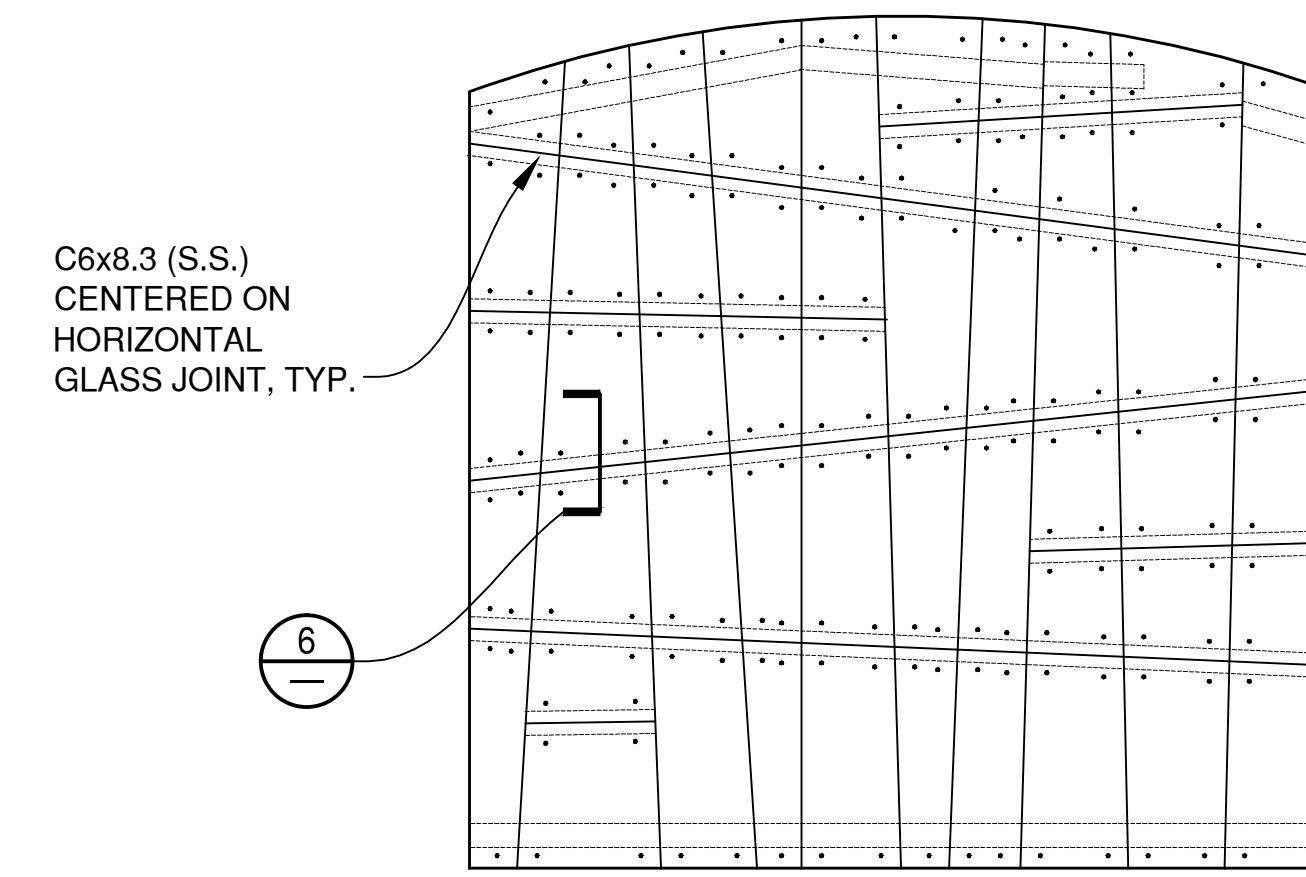


2 SOUTH EOP ELEVATION
1/4" = 1'-0"

NOTE:
FABRICATOR SHALL MOCK-UP
INSTALLATION PRIOR TO PLACEMENT
OF GLASS PANELS


NOTE:
FABRICATOR SHALL MOCK-UP INSTALLATION PRIOR TO
PLACEMENT OF GLASS PANELS

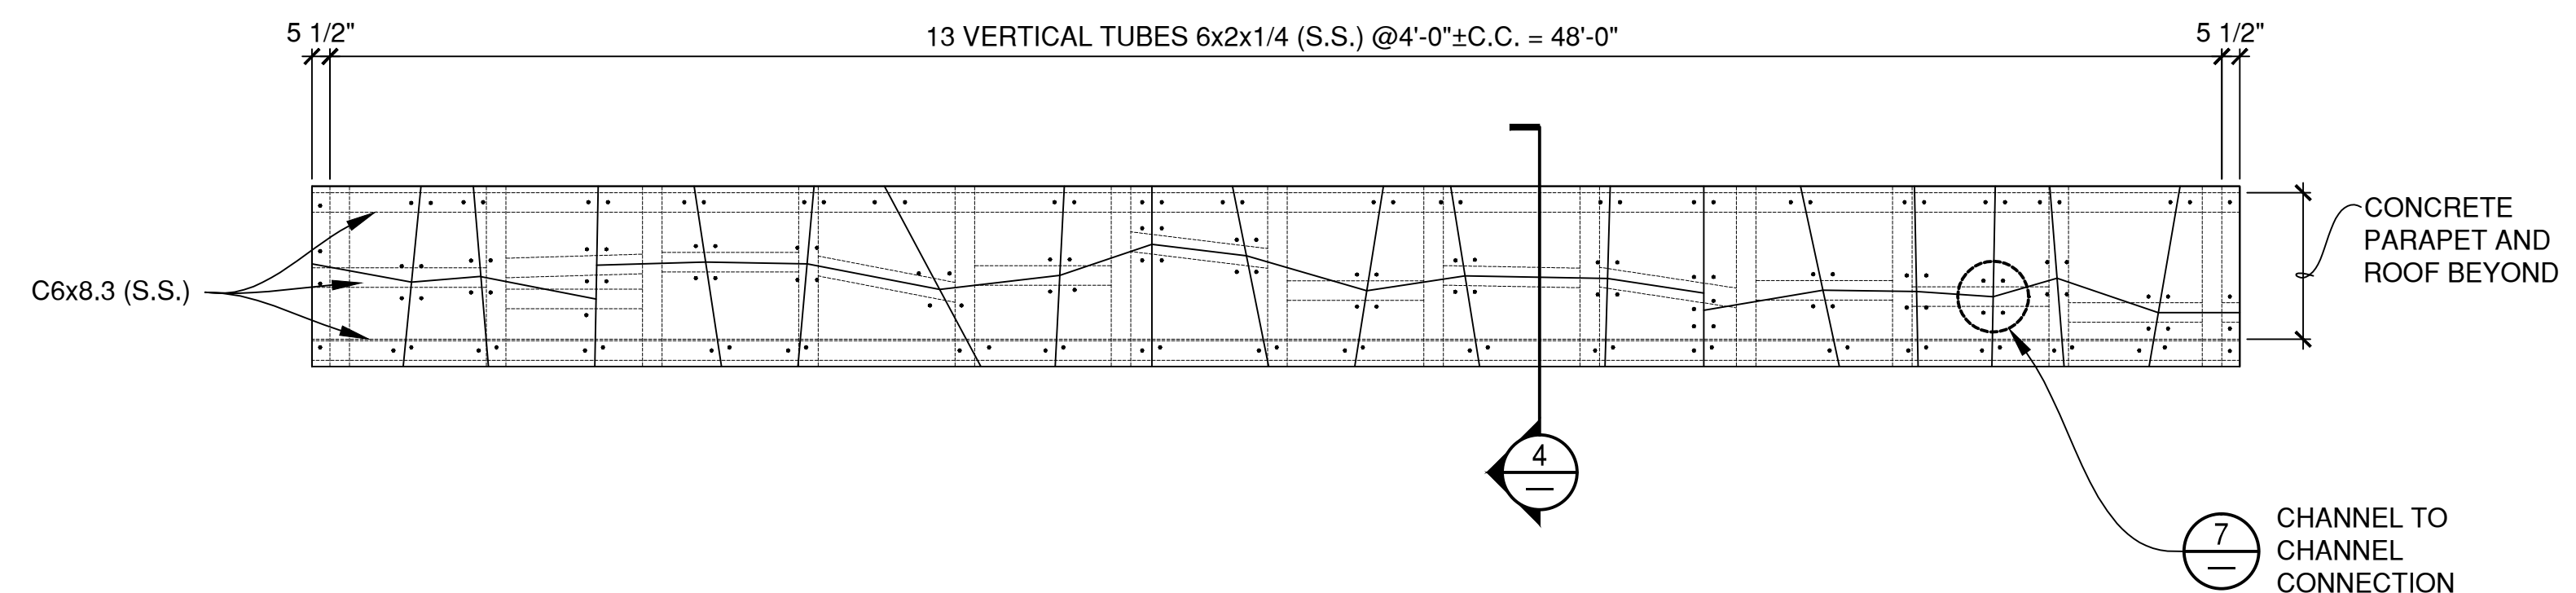


3 GLASS SUPPORT ELEVATION- WASHINGTON STREET
1/4" = 1'-0"

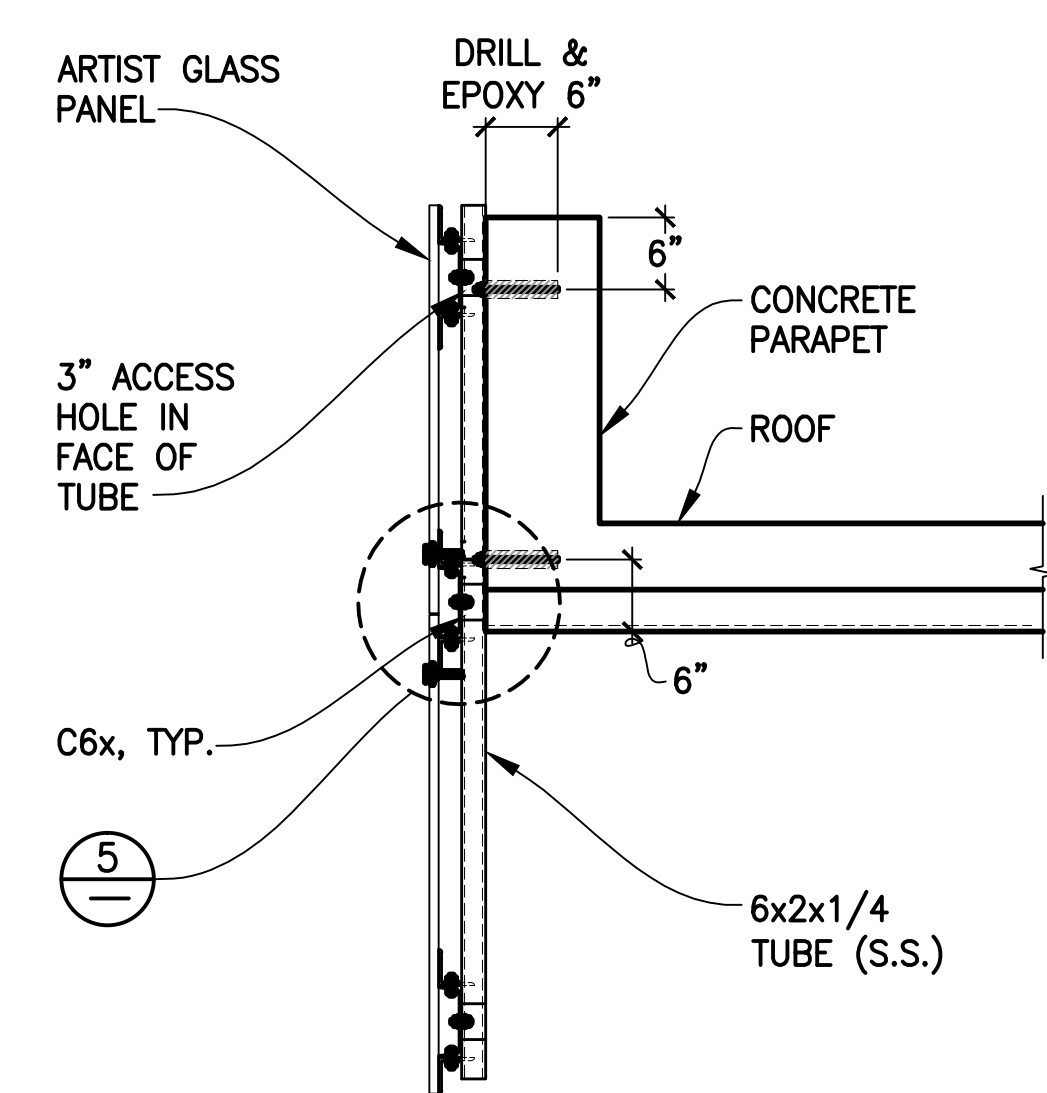


4 DETAIL
3/4" = 1'-0"

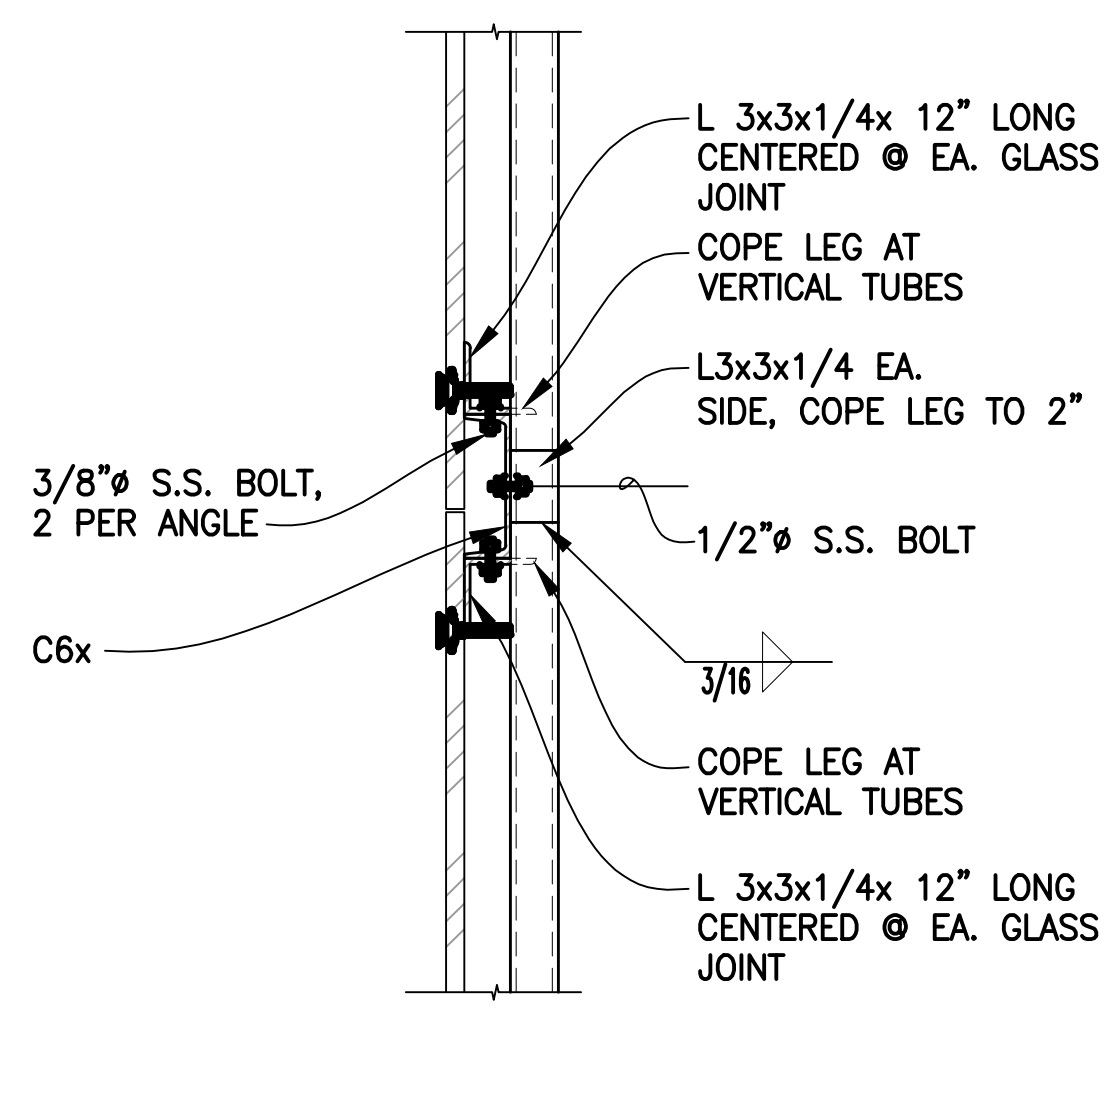

5 DETAIL
1 1/2" = 1'-0"

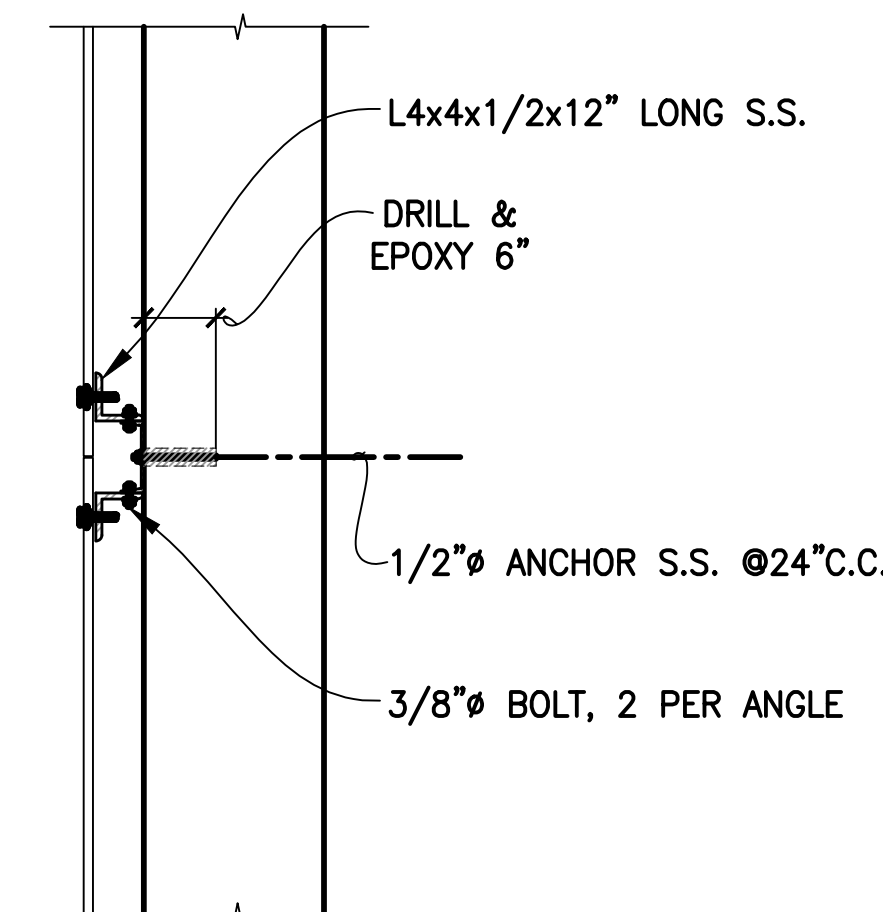

6 DETAIL
3/4" = 1'-0"

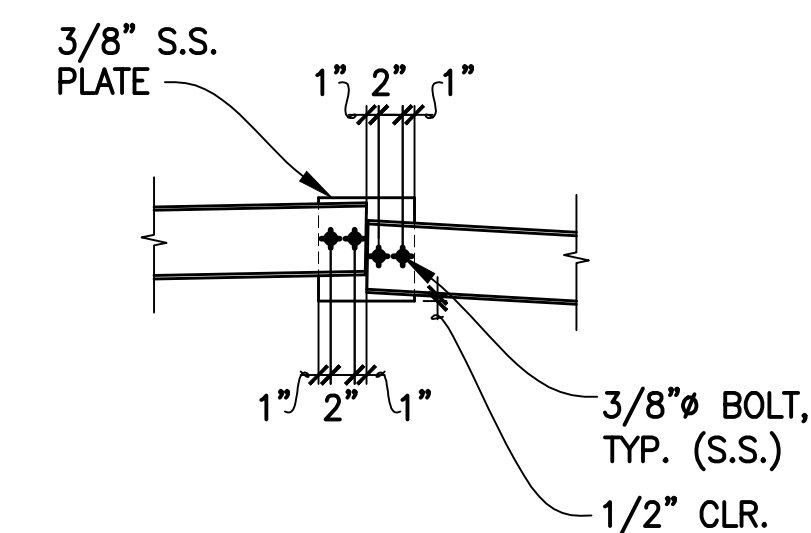



7 DETAIL
3/4" = 1'-0"

FOR ORIGINAL SIGNATURES, SEE CL-20054, REV 0

DATE	DESCRIPTION	REV. NO.	BY	CHECKED	APPROVED
01/18/2012	ISSUED FOR CONTRACT 1300 ADDENDUM NO. 3	1	AU	RS	FRE
12/14/2011	ISSUED FOR BID	0			

SANTOS & URRUTIA
STRUCTURAL ENGINEERS
3481 HARRISON STREET
SAN FRANCISCO, CA 94110
TELEPHONE (415) 648-7722
FAX (415) 648-7890

DESIGNED BY: A. URRUTIA
DRAWN BY: S. BERNSTEIN
CHECKED BY: S. BERNSTEIN
REVIEWED BY: R. SANTOS
RECOMMENDED BY: A. READ
APPROVED BY: R. EDWARDS
DATE: 12/14/2011

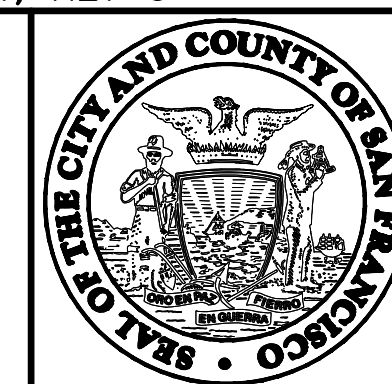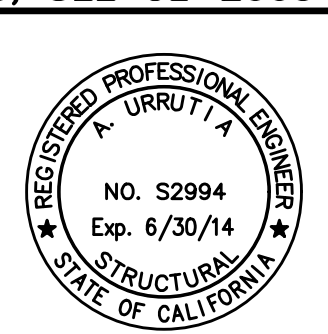

CITY AND COUNTY OF SAN FRANCISCO
MUNICIPAL TRANSPORTATION AGENCY

APPROVED


DIRECTOR OF TRANSPORTATION

THIRD STREET LIGHT RAIL PROGRAM
PHASE 2 - CENTRAL SUBWAY
CHINATOWN STATION


STRUCTURE
TOMIE ARAI ARTWORK GLASS SUPPORT
STOCKTON STREET ELEVATION

CONTRACT NO.	1254
SFMTA CONTROL NO.	CL-20058
DRAWING NO.	AR-884
SHEET NO.	565
REVISION	1


CENTRAL SUBWAY
CHINATOWN STATION
OPTION 4 (EVEN CENTERED)

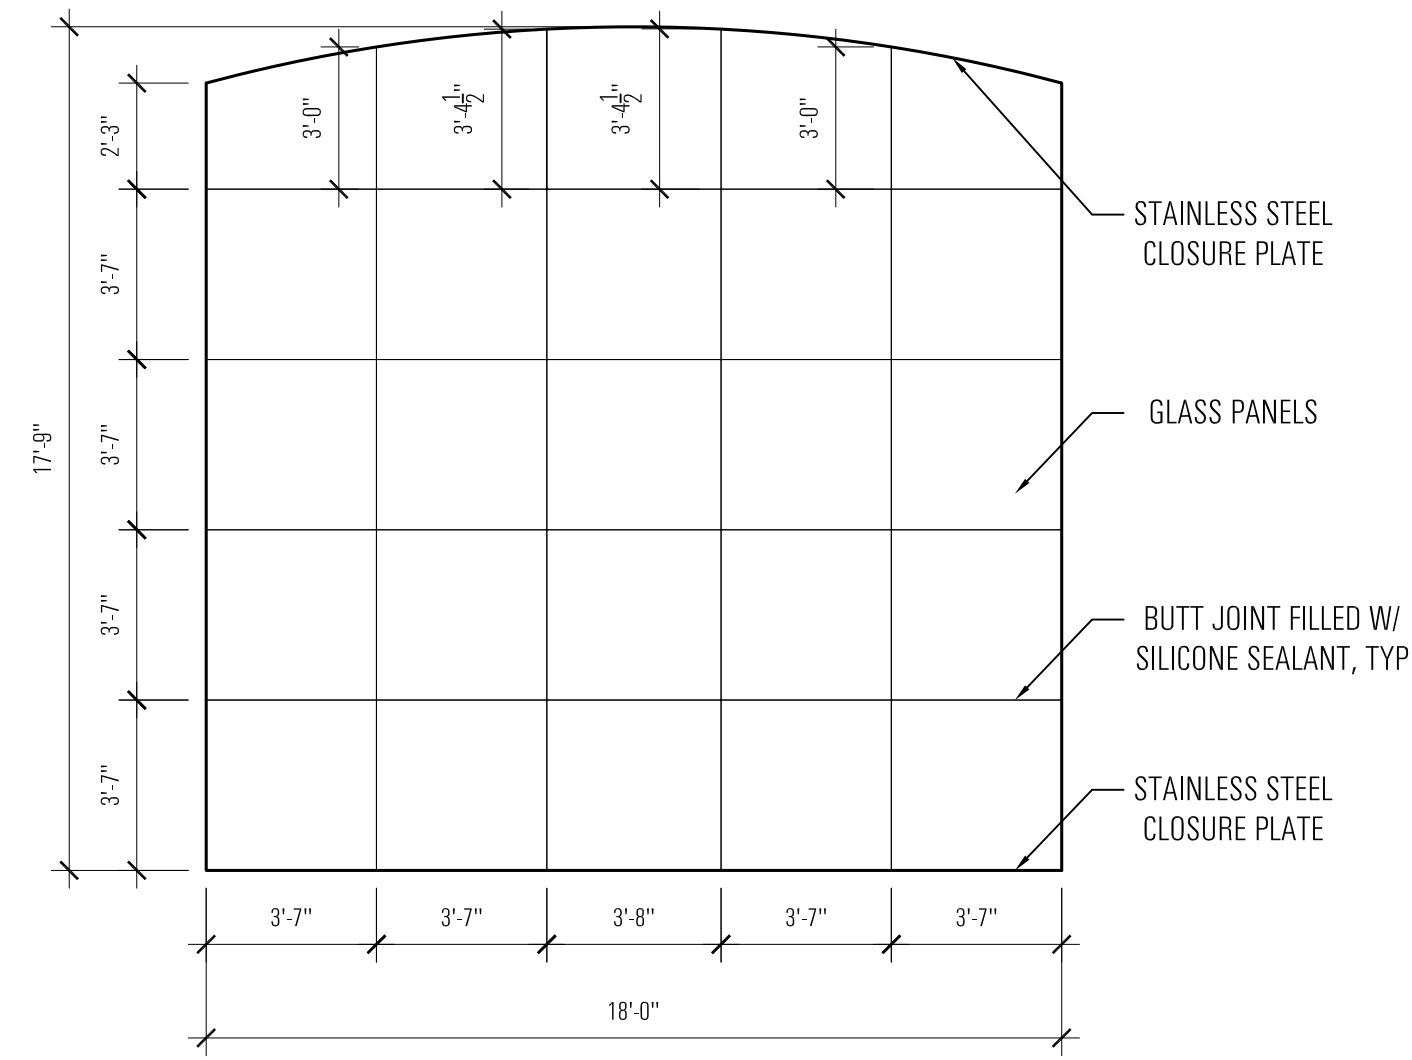


ARTWORK ELEVATION- NORTH EOP
1/4" = 1'-0"

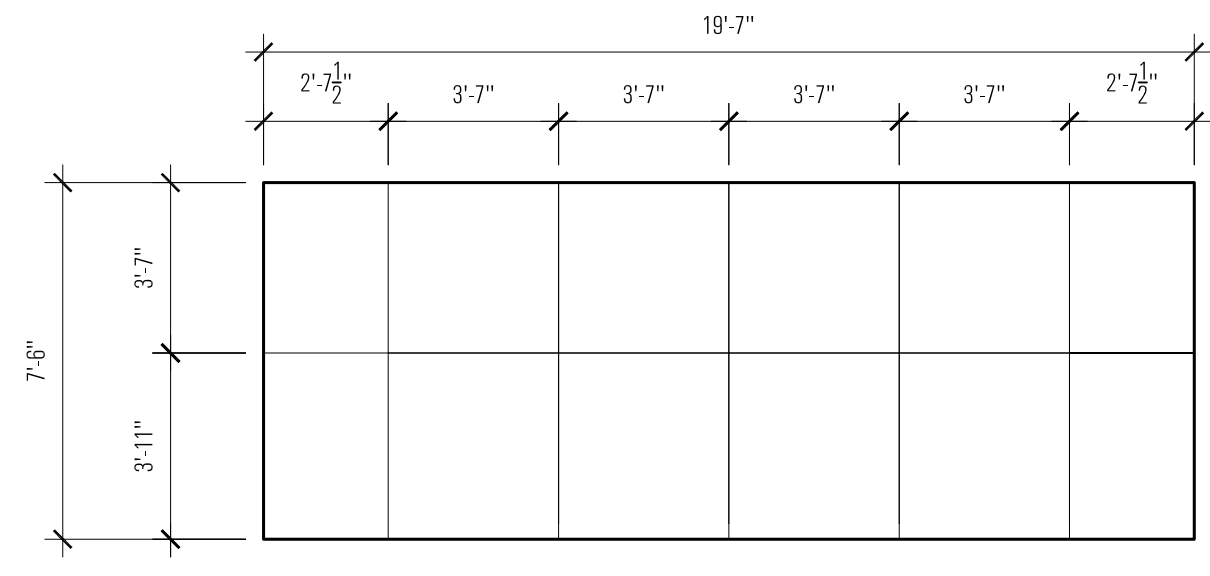


ARTWORK ELEVATION- ANGLED
1/4" = 1'-0"

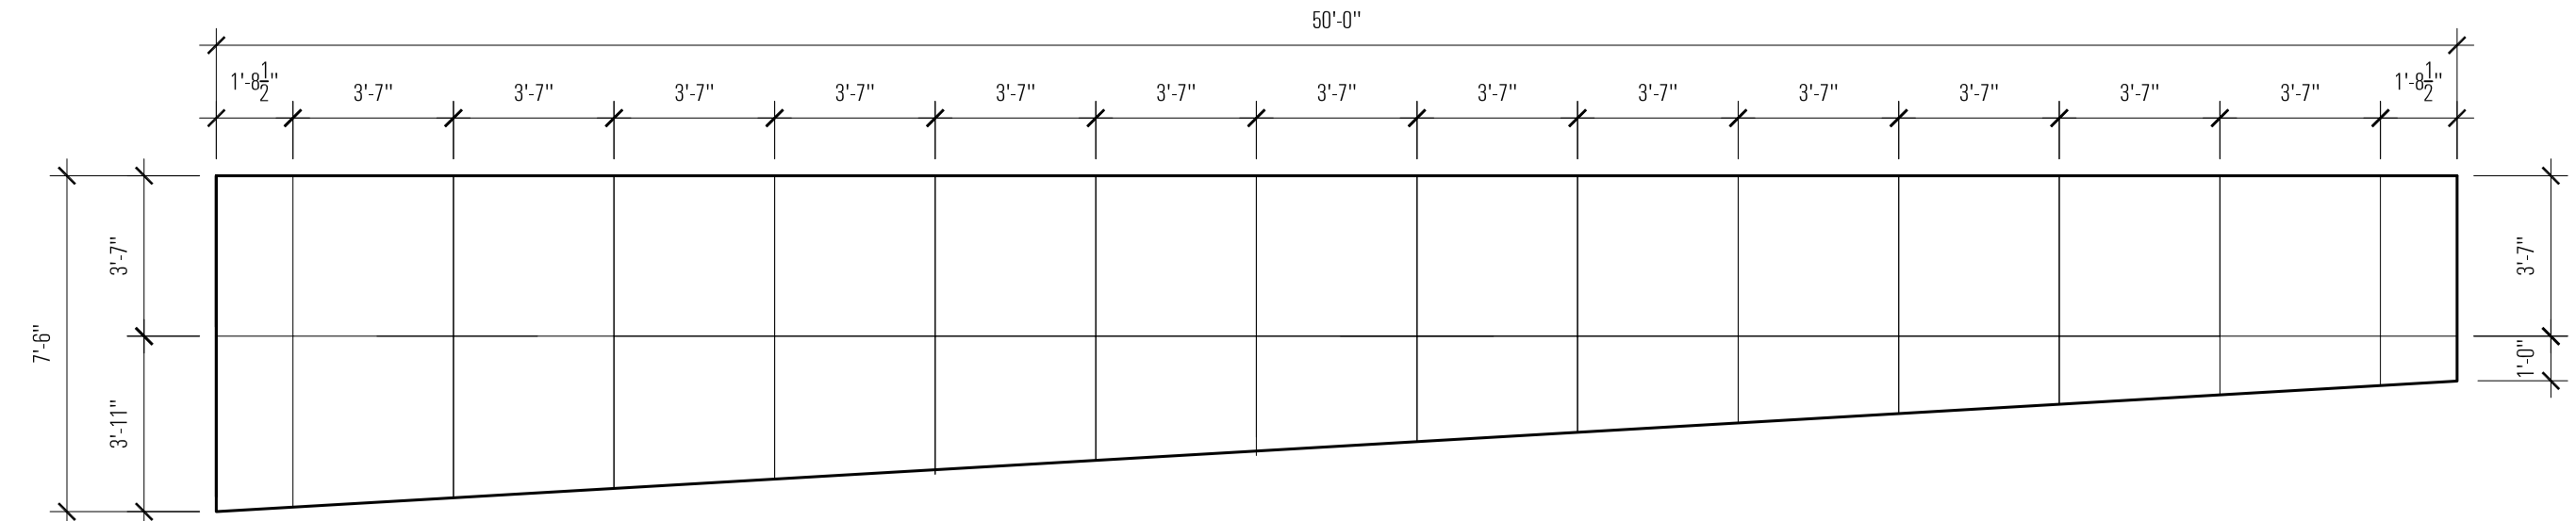

ARTWORK ELEVATION- STOCKTON
1/4" = 1'-0"

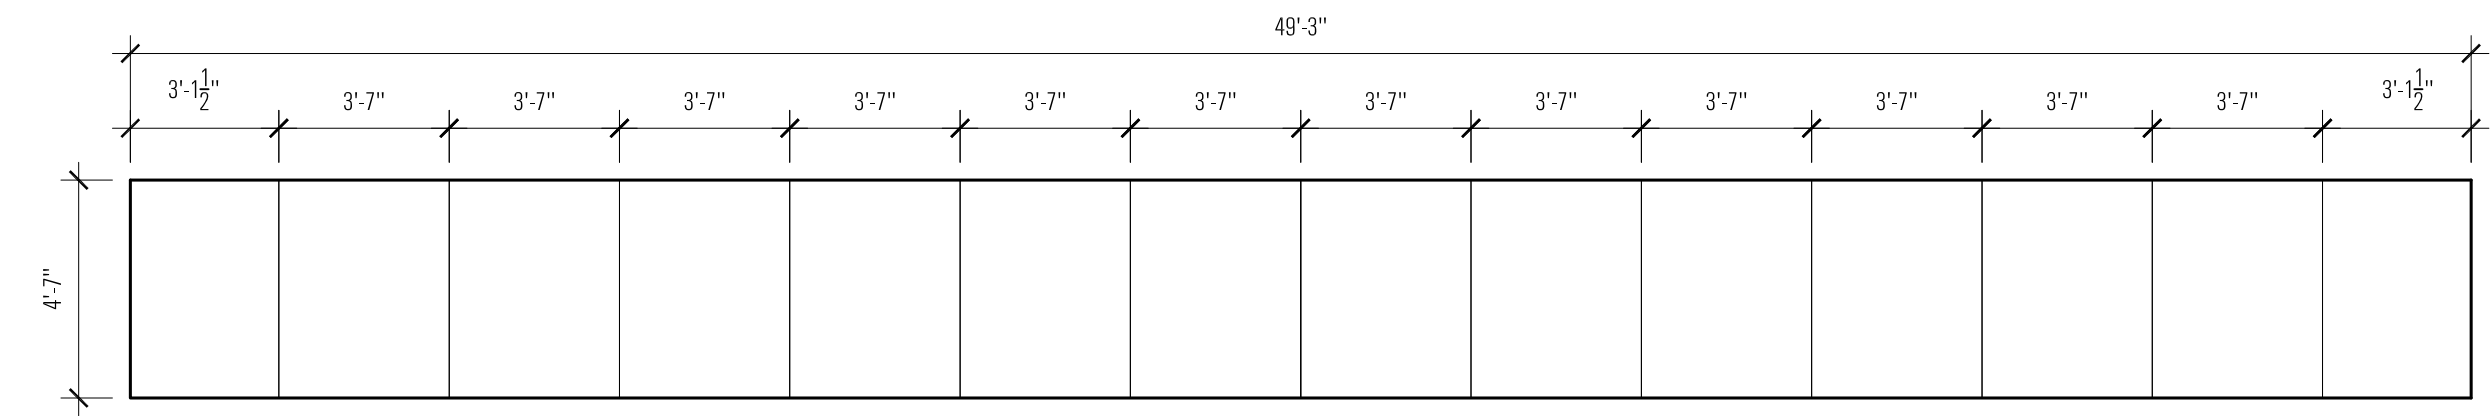

ARTWORK ELEVATION- WASHINGTON
1/4" = 1'-0"

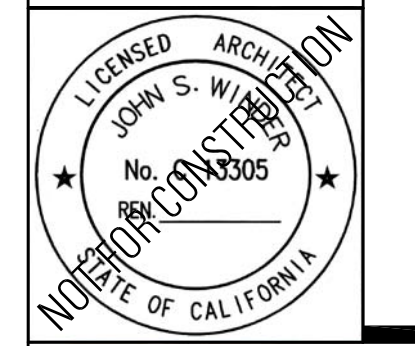

CENTRAL SUBWAY CHINATOWN STATION
STOCKTON ST. TUNNEL
SAN FRANCISCO, CA 94044

PRELIMINARY

PROPOSED ELEVATIONS	_____
OPTION 4 /	_____

A1.0

DATE	10.31.14
SCALE	AS NOTED
DRAWN	DV, DP