


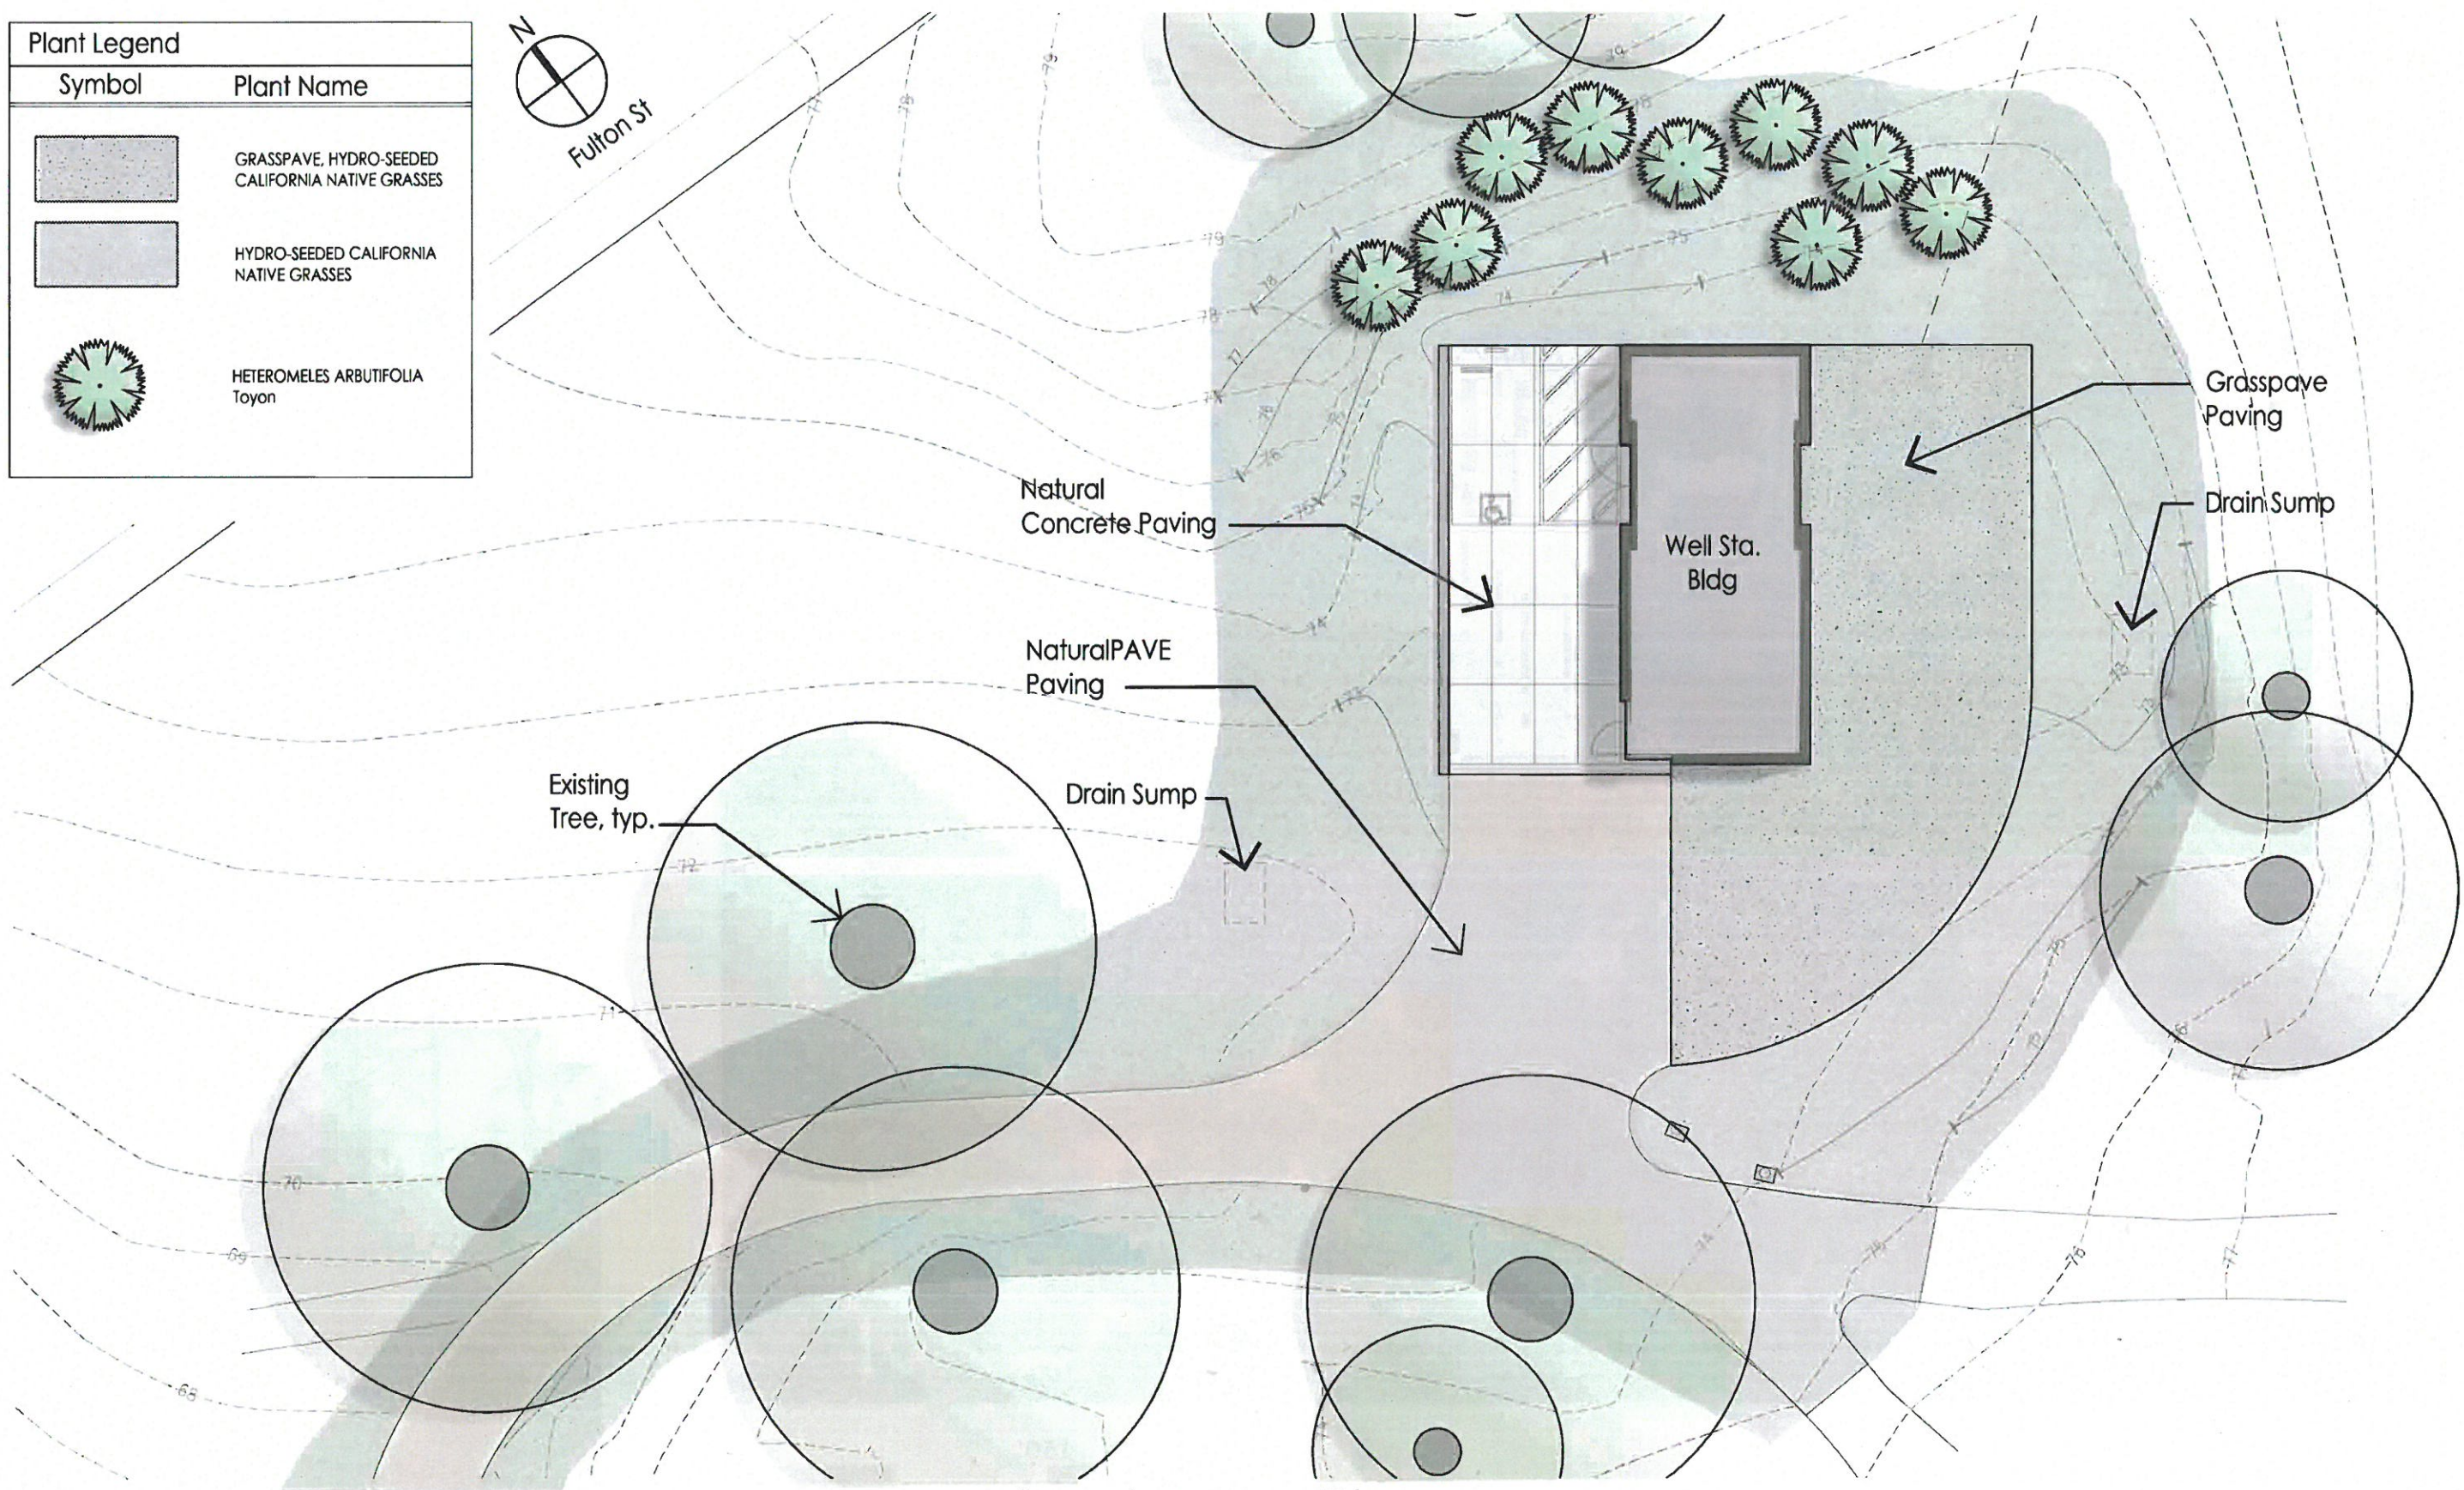


SAN FRANCISCO GROUNDWATER SUPPLY WELL STATIONS


Aerial Site Plan and Existing Conditions

Plant Legend	
Symbol	Plant Name
	GRASSPAVE, HYDRO-SEEDED CALIFORNIA NATIVE GRASSES
	HYDRO-SEEDED CALIFORNIA NATIVE GRASSES
	HETEROMELES ARBUTIFOLIA Toyon

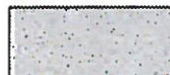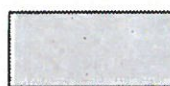

Landscape Plan

Scale: 1/8"=1'-0"

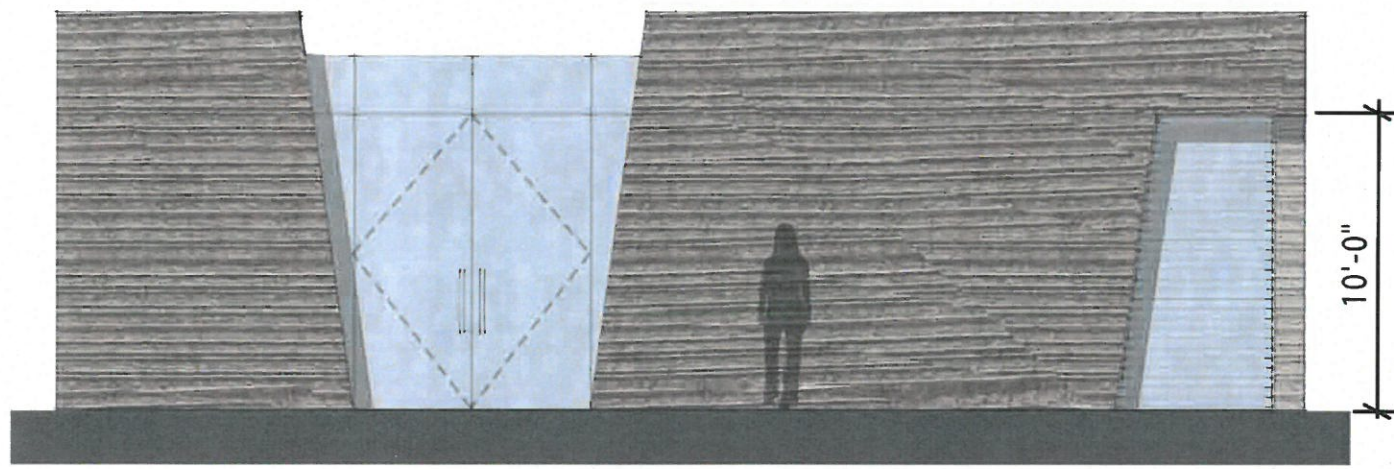


West Elevation




North Elevation



South Elevation

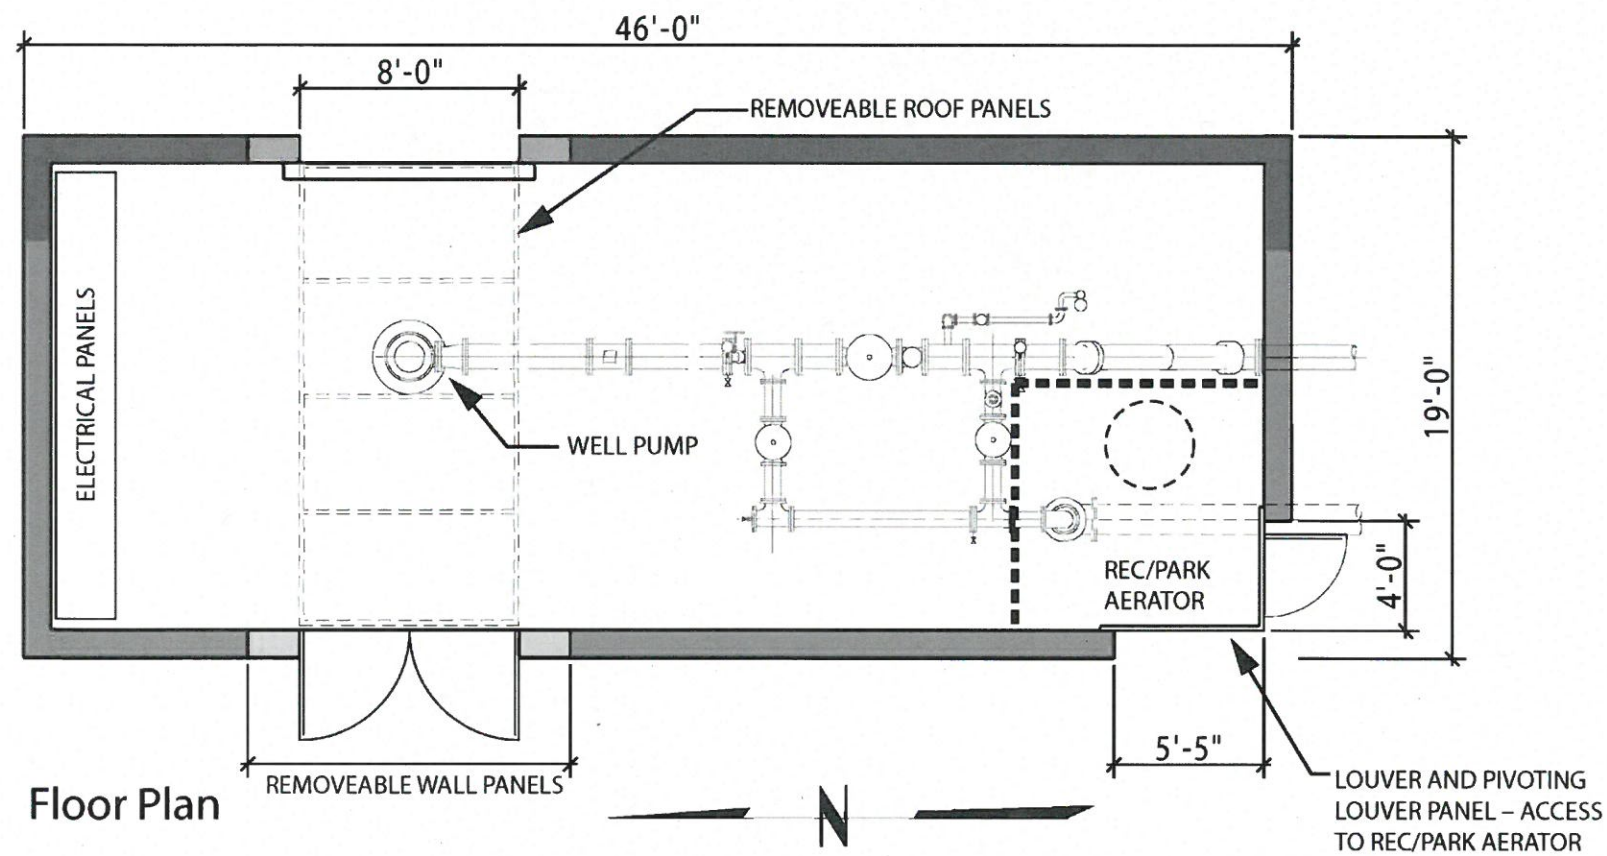

Floor Plan

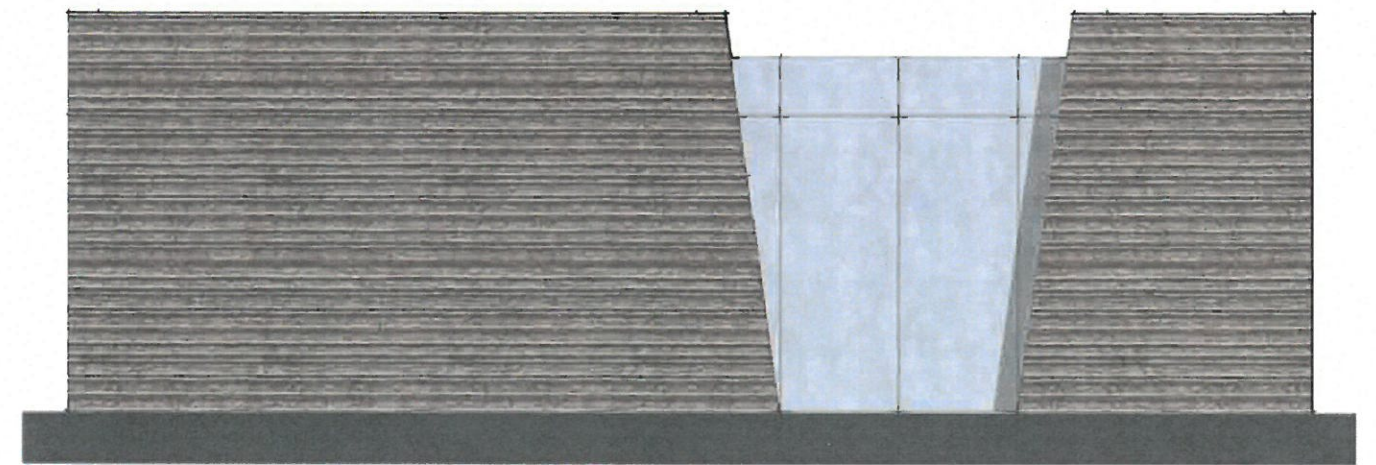

East Elevation

SAN FRANCISCO GROUNDWATER SUPPLY WELL STATIONS



SAN FRANCISCO GROUNDWATER SUPPLY WELL STATIONS

Civic Design Review - Phase 1 and Phase 2

Rendering

NORTH LAKE WELL STATION



integrally colored board formed concrete



anodized aluminum acoustic louvers



removeable kalwall roof system



anodized aluminum wall panels and door cladding



fully concealed door hinge system





Cupressus macrocarpa - Monterey cypress



Heteromeles arbutifolia - Toyon



Maytenus Boaria - Mayten tree



Hymenosporum flavum - Sweetshade



Hydroseeded Natural Meadow - Existing Site View



Toyon Berries



Turfblock With Tall Grasses



NaturalPAVE Paving

SAN FRANCISCO GROUNDWATER SUPPLY WELL STATIONS

Civic Design Review - Phase 1 and Phase 2

**Central Well Station
BUREAU OF ENGINEERING**