


# Fire House #3 & South Field Checkpoint Relocation

San Francisco International Airport

June 15, 2015



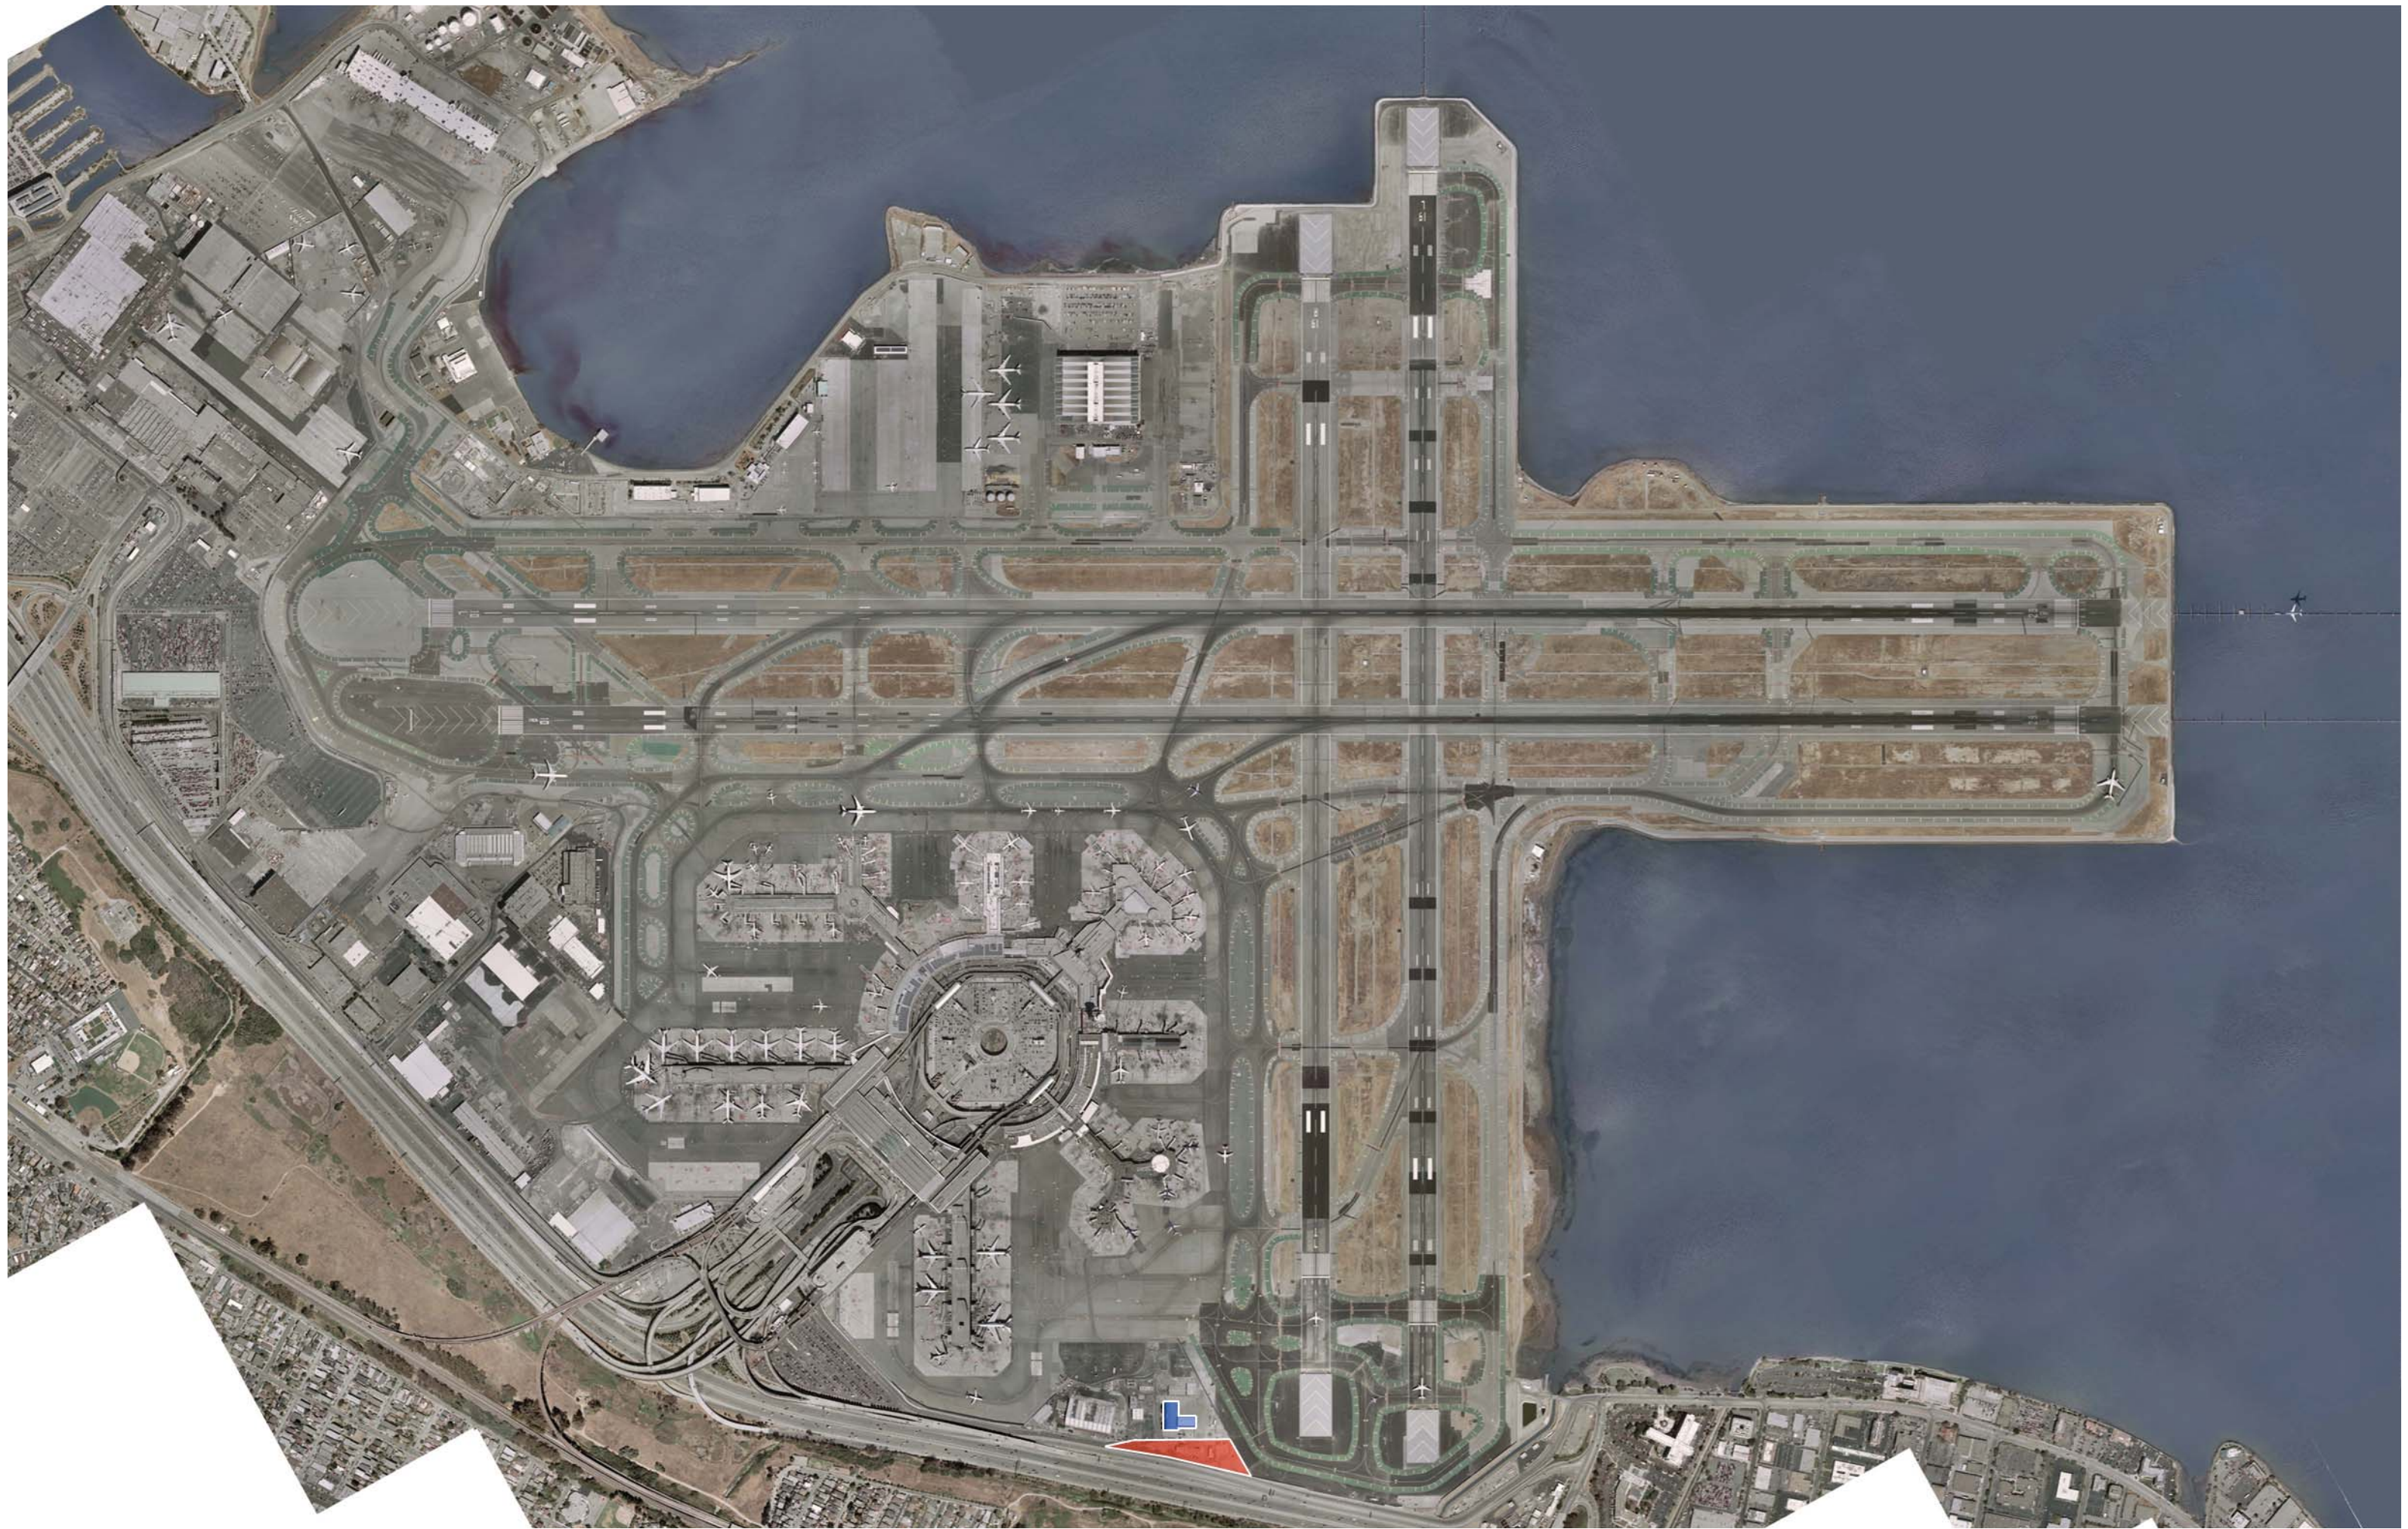















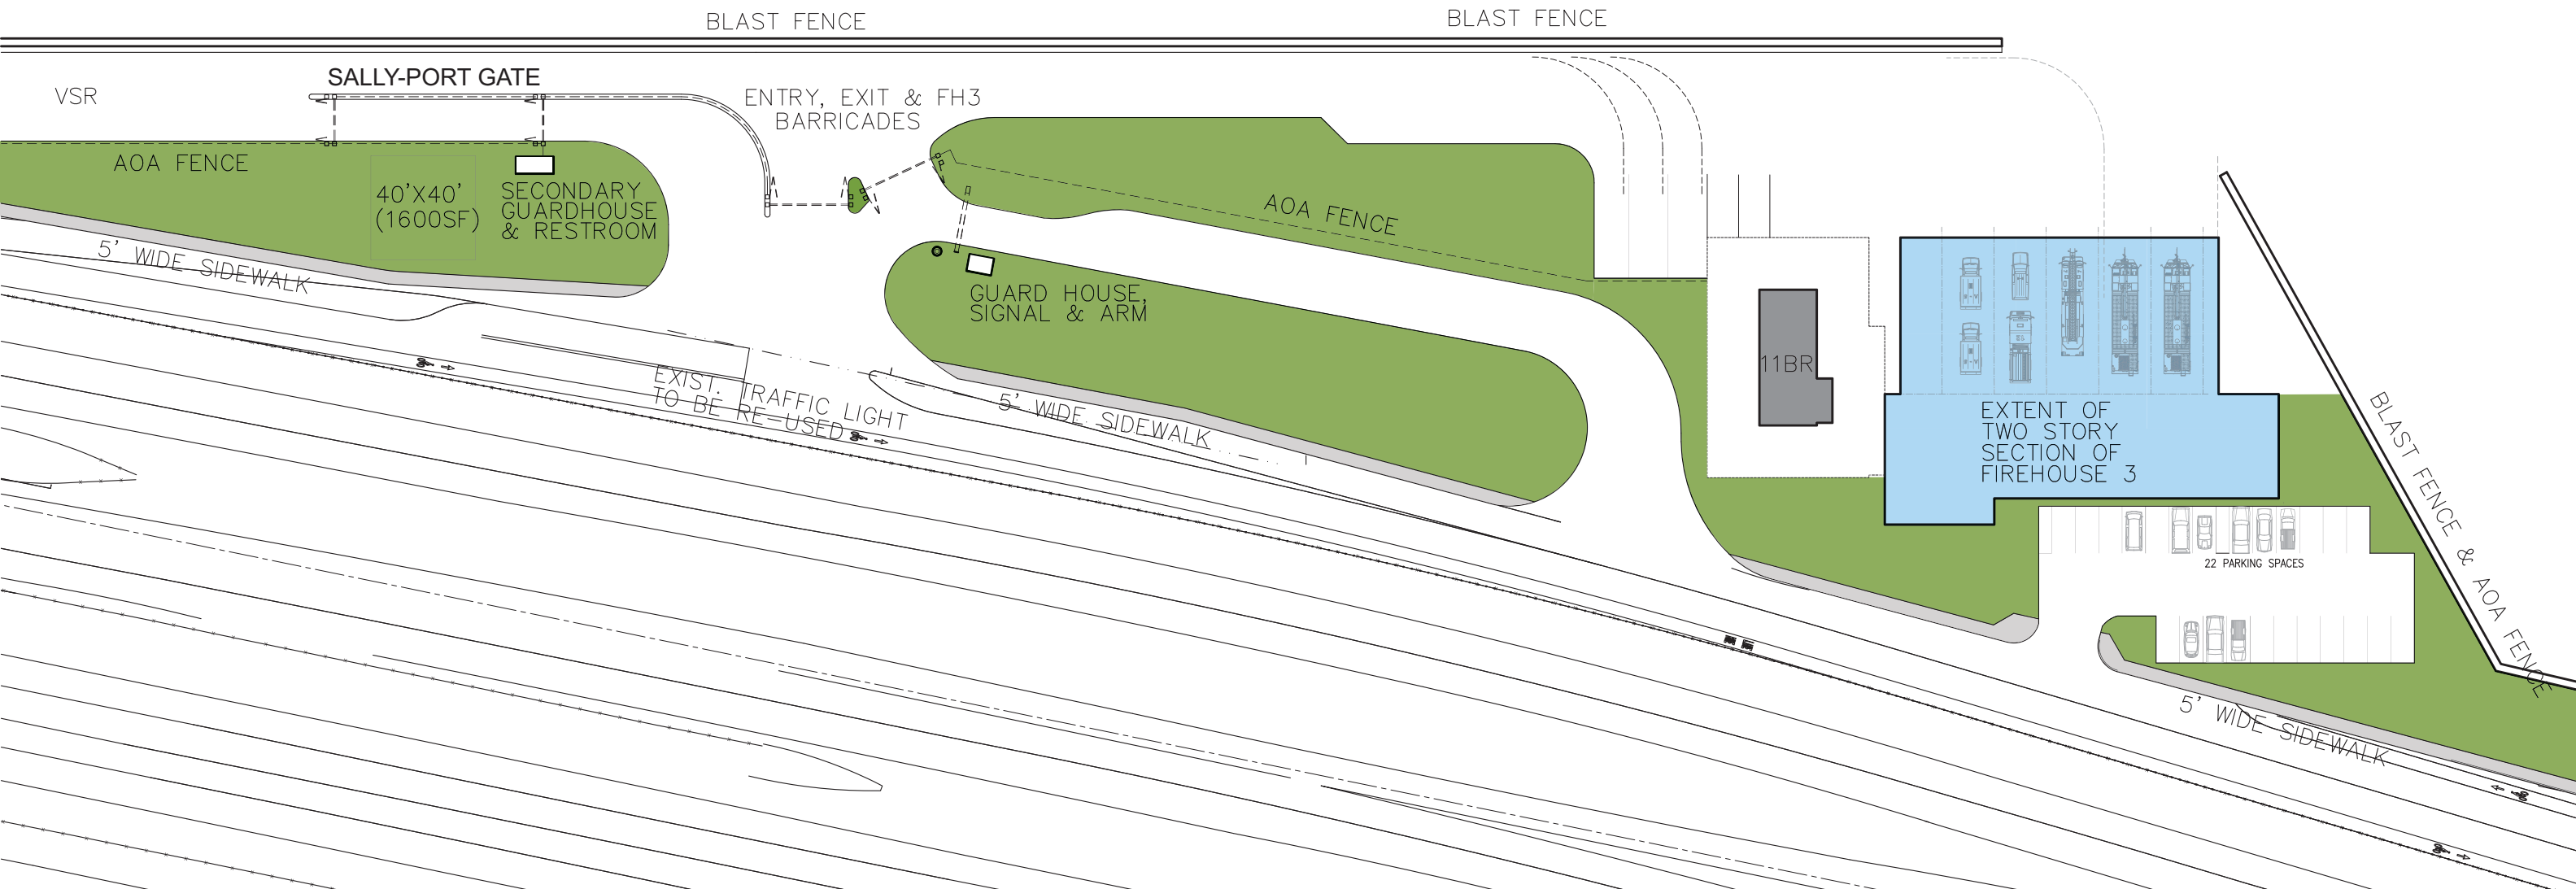

**SITE PLAN**  
SCALE: 1/32" = 1'-0"



- PUBLIC
- FIREHOUSE
- APPARATUS
- VERTICAL CIRCULATION

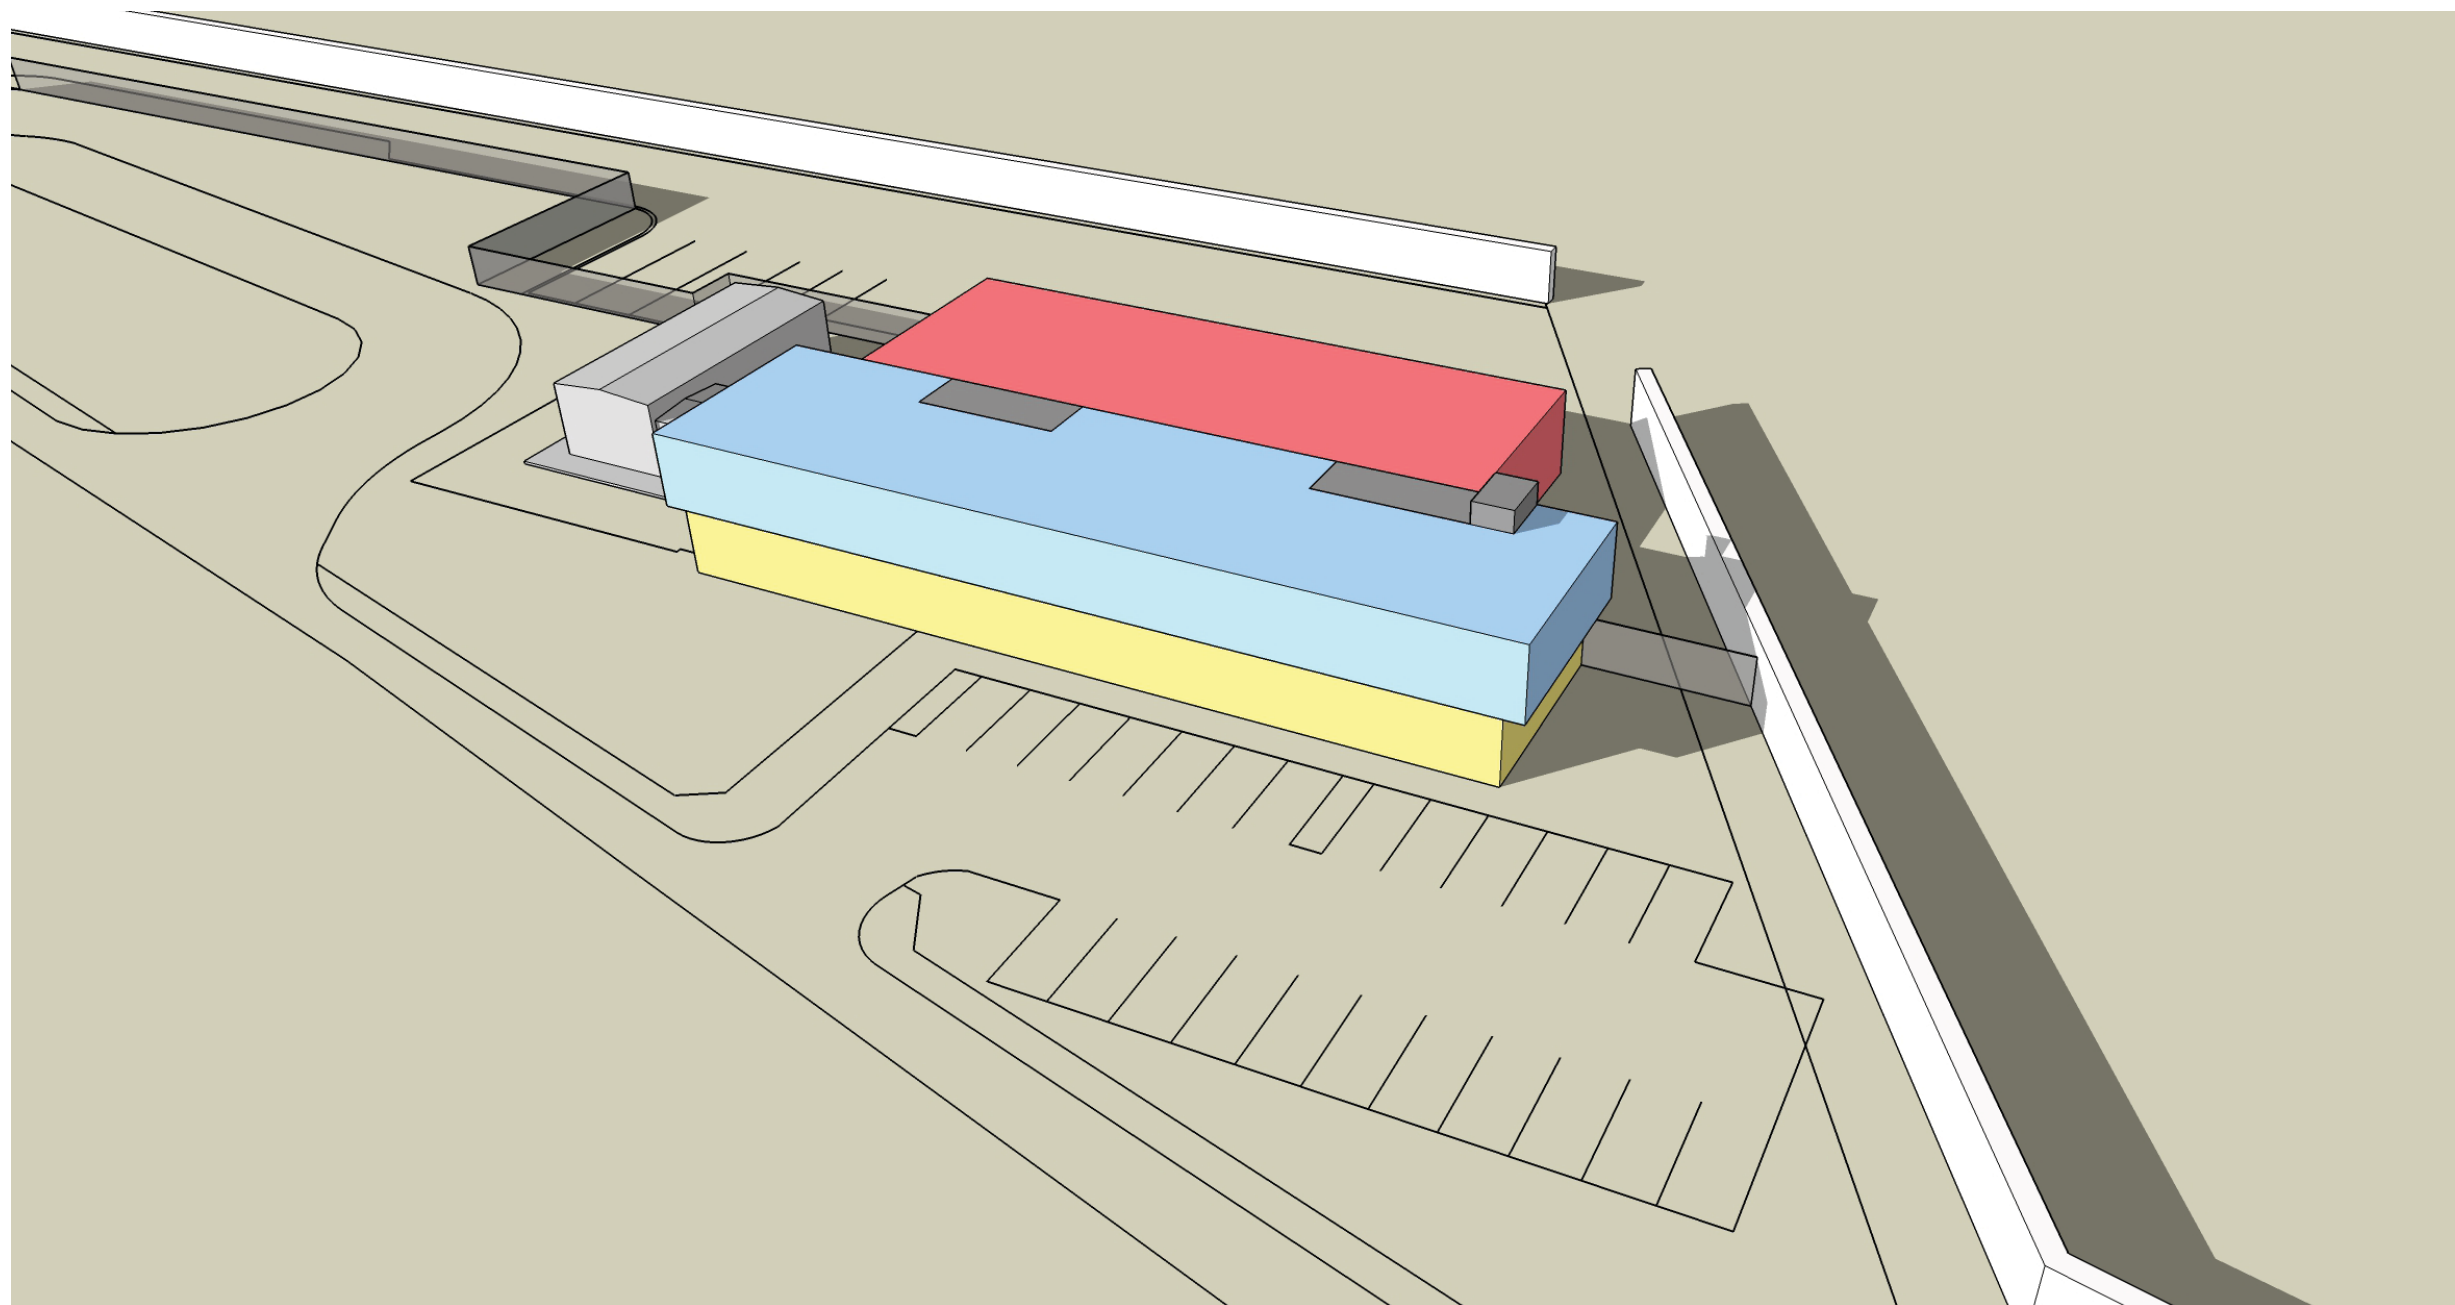

1.5 STORY SCHEME - AXONOMETRIC VIEW

















