

**WILLIE 'WOO WOO' WONG PLAYGROUND
SFAC CONSTRUCTION DOCUMENT PRESENTATION
DECEMBER 11, 2017**

AGENDA:

SITE

- **UPDATE TO FENCING STRATEGY**
- **UPDATE TO PLAY SURFACING**
- **MATERIAL SAMPLES**

CLUBHOUSE

- **UPDATE TO DESIGN**
- **MATERIAL SAMPLES**




SCHEMATIC DESIGN

SFAC CONSTRUCTION DOCUMENT PRESENTATION | WILLIE 'WOO WOO' WONG PLAYGROUND

DECEMBER 11, 2017



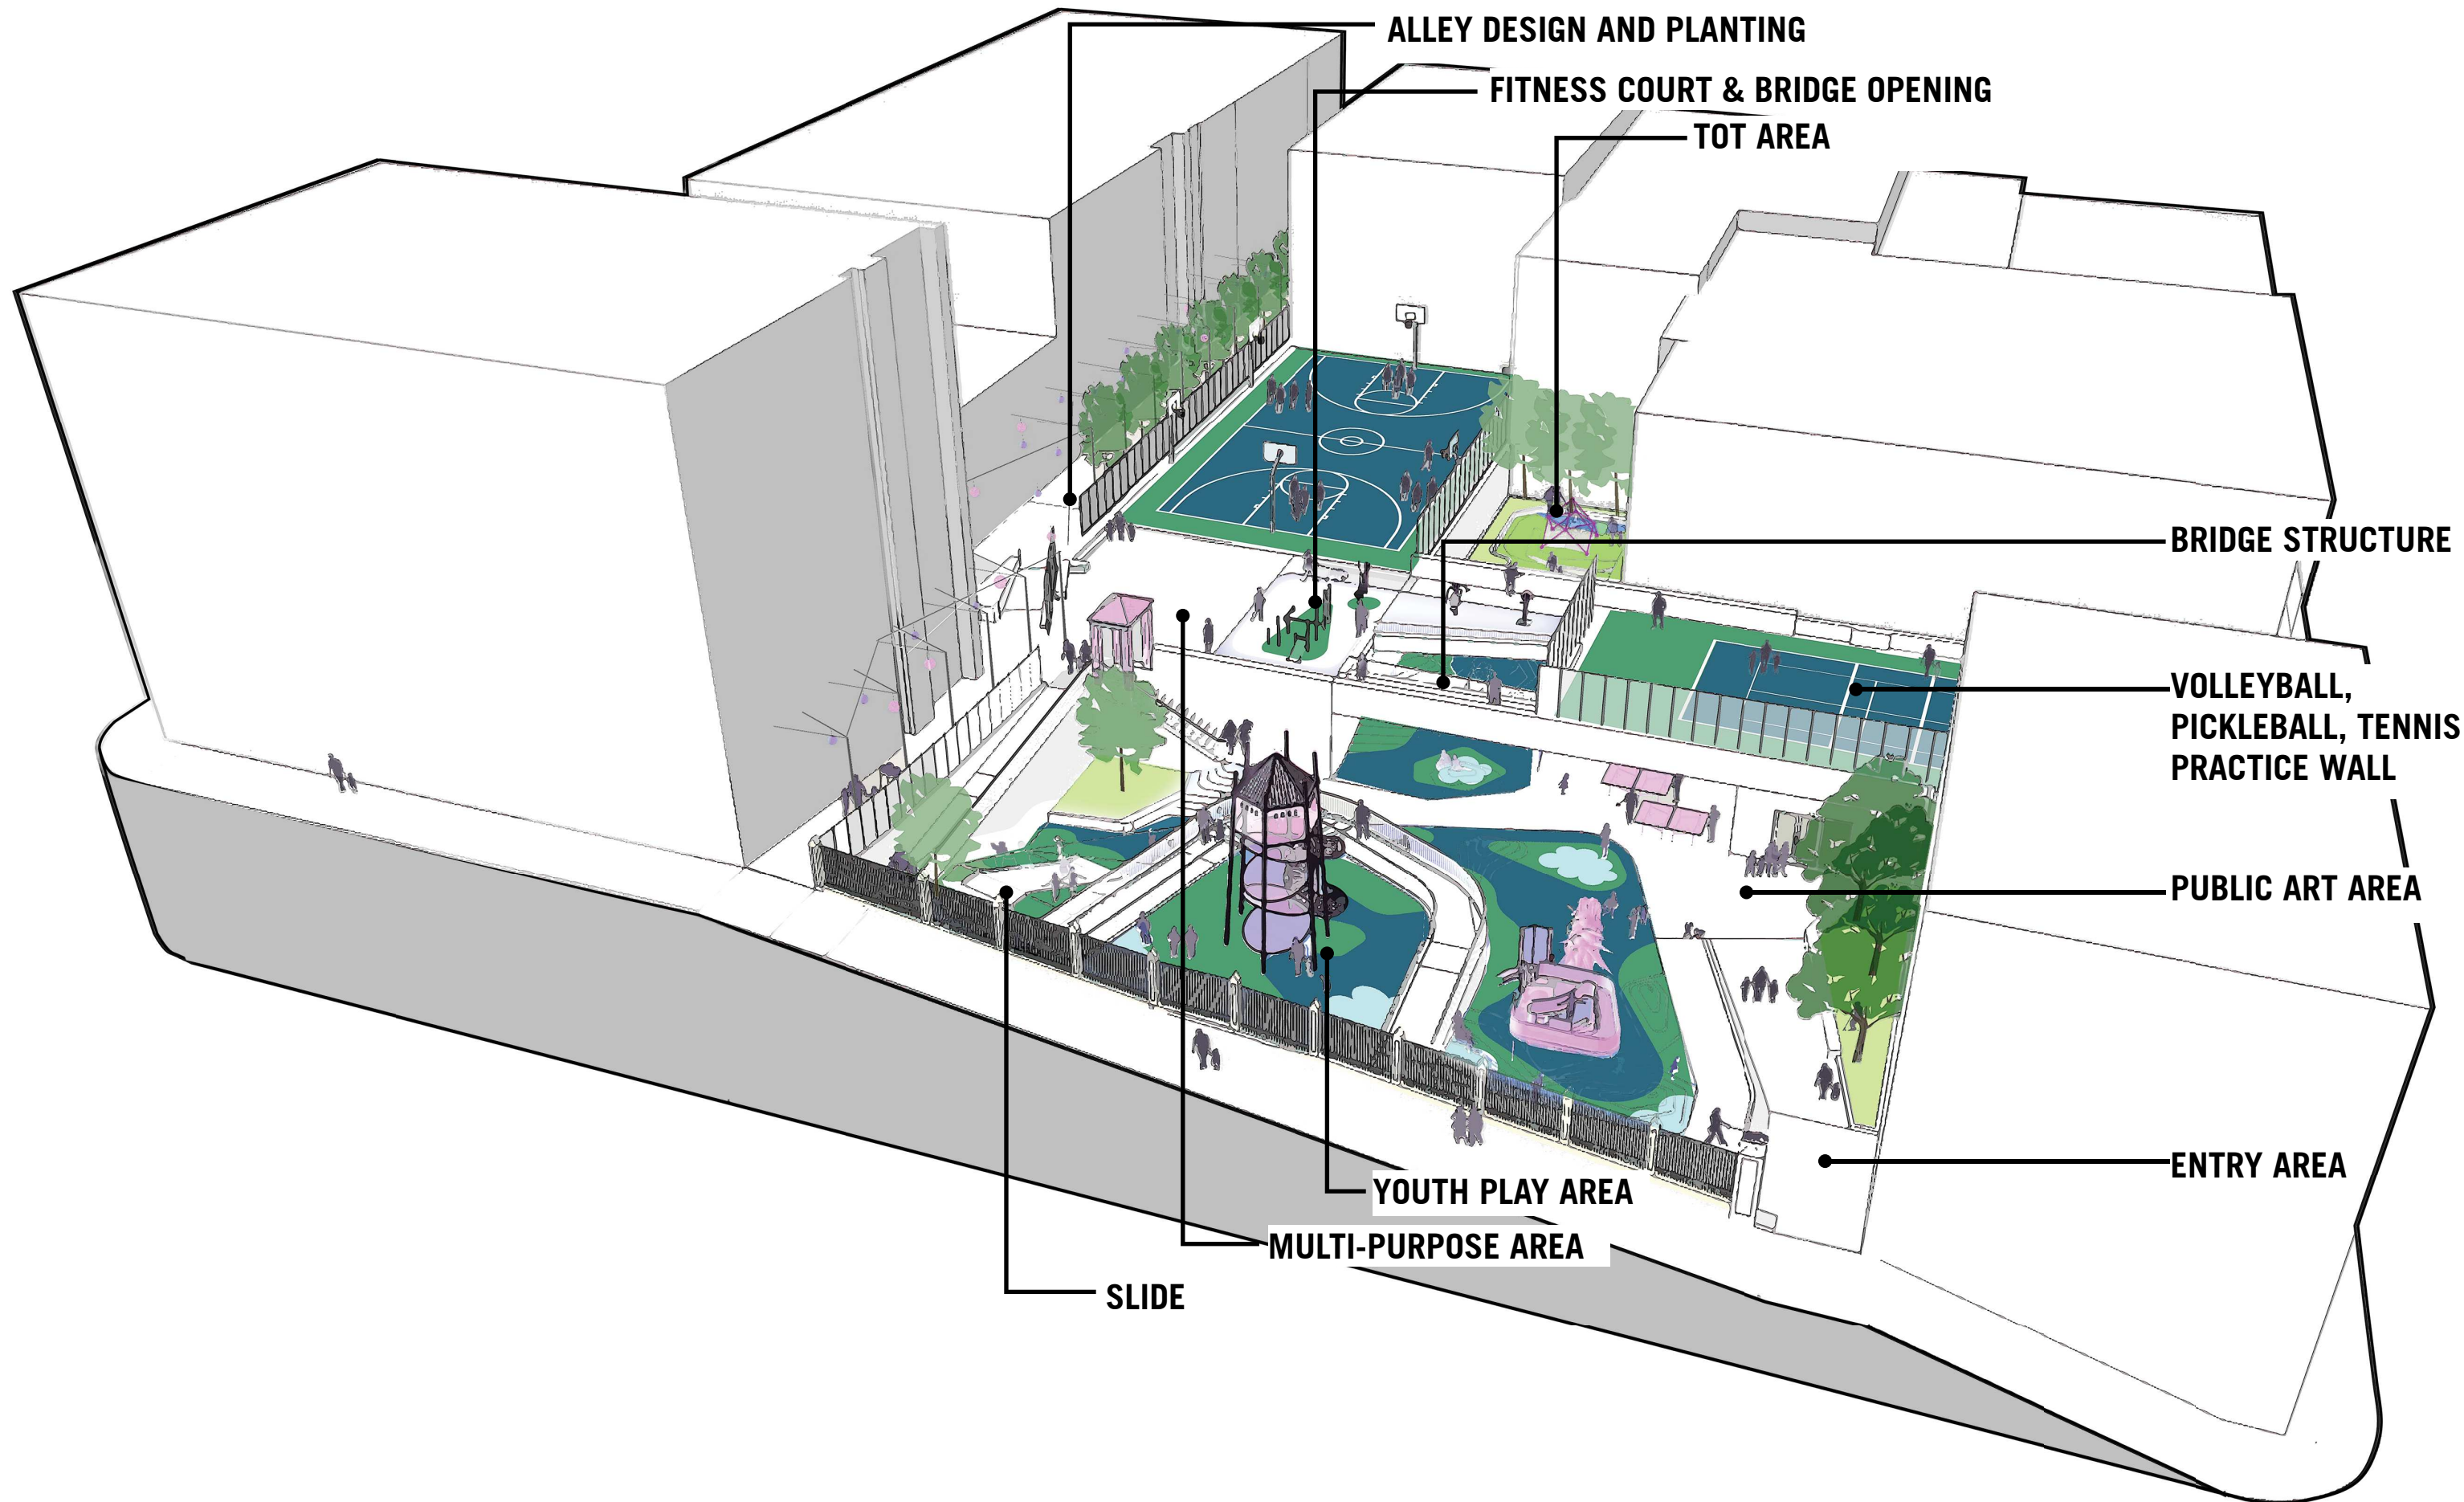


CONSTRUCTION DOCUMENT UPDATES

SFAC CONSTRUCTION DOCUMENT PRESENTATION | WILLIE 'WOO WOO' WONG PLAYGROUND

DECEMBER 11, 2017



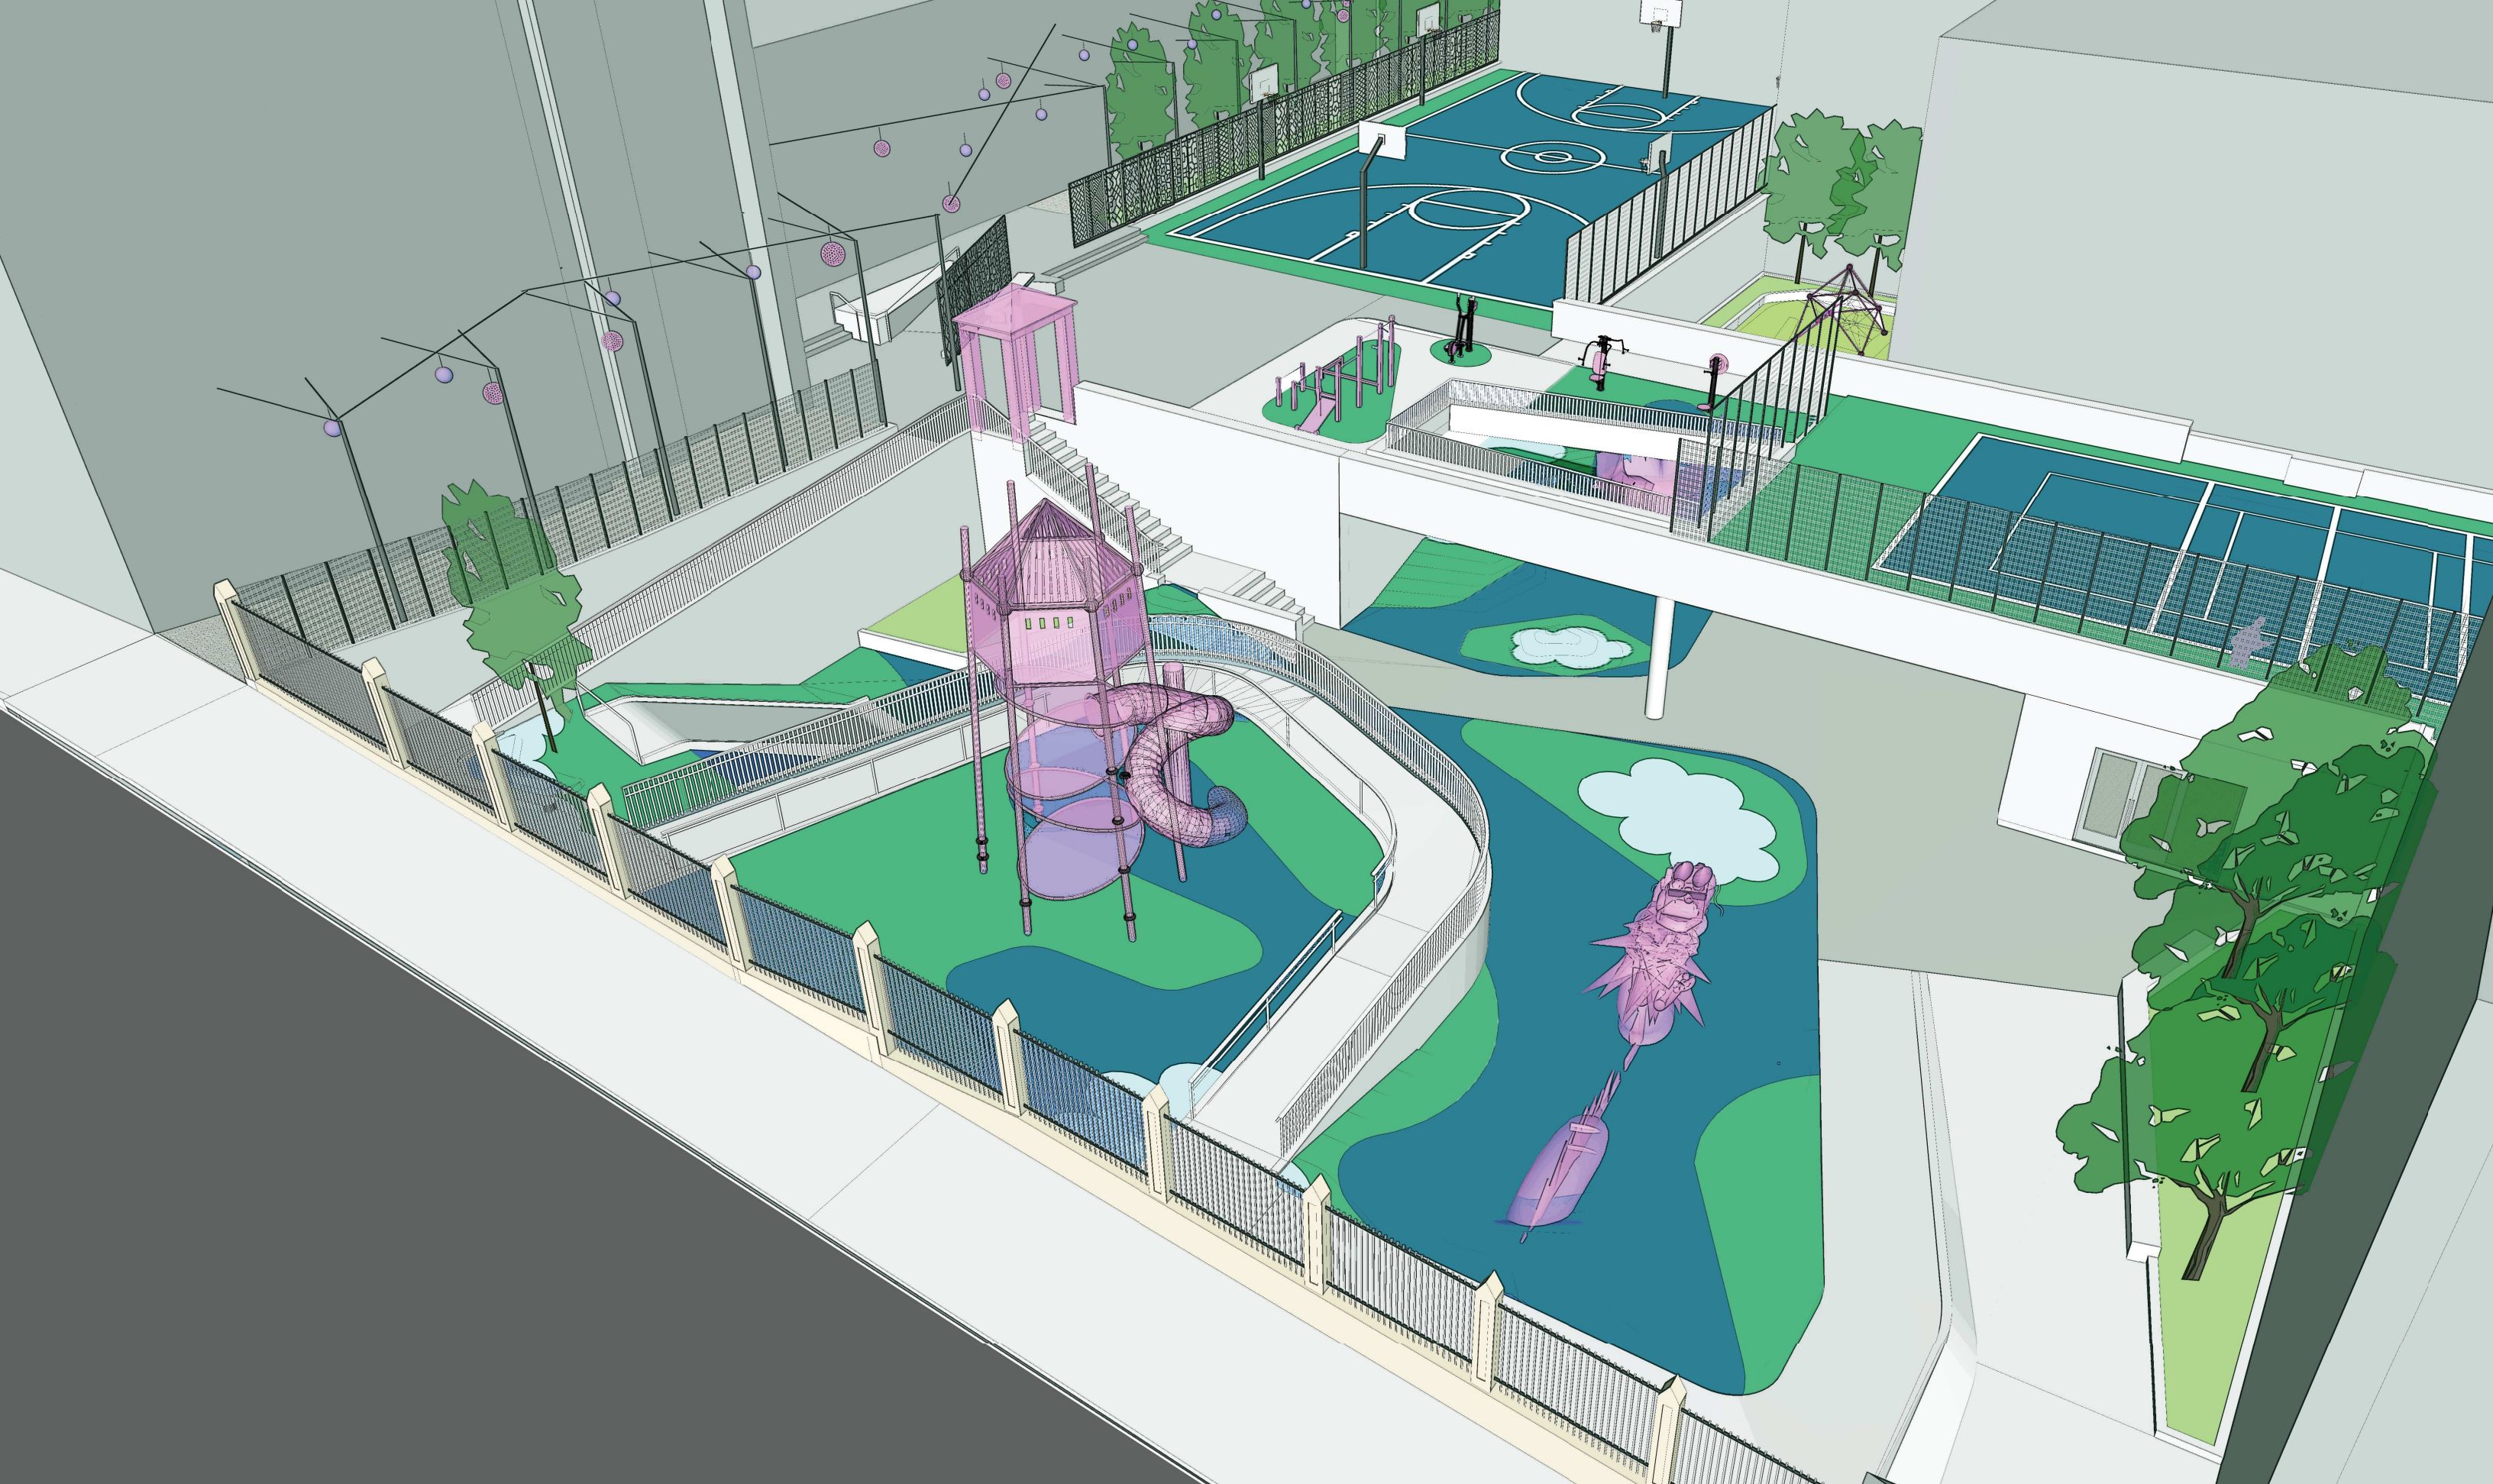

BRIDGE AERIAL VIEW

SFAC CONSTRUCTION DOCUMENT PRESENTATION | WILLIE 'WOO WOO' WONG PLAYGROUND

DECEMBER 11, 2017

5



CMG JENSEN



BRIDGE VIEW FROM PLAYGROUND


SFAC CONSTRUCTION DOCUMENT PRESENTATION | WILLIE 'WOO WOO' WONG PLAYGROUND

DECEMBER 11, 2017

6



CMG JENSEN

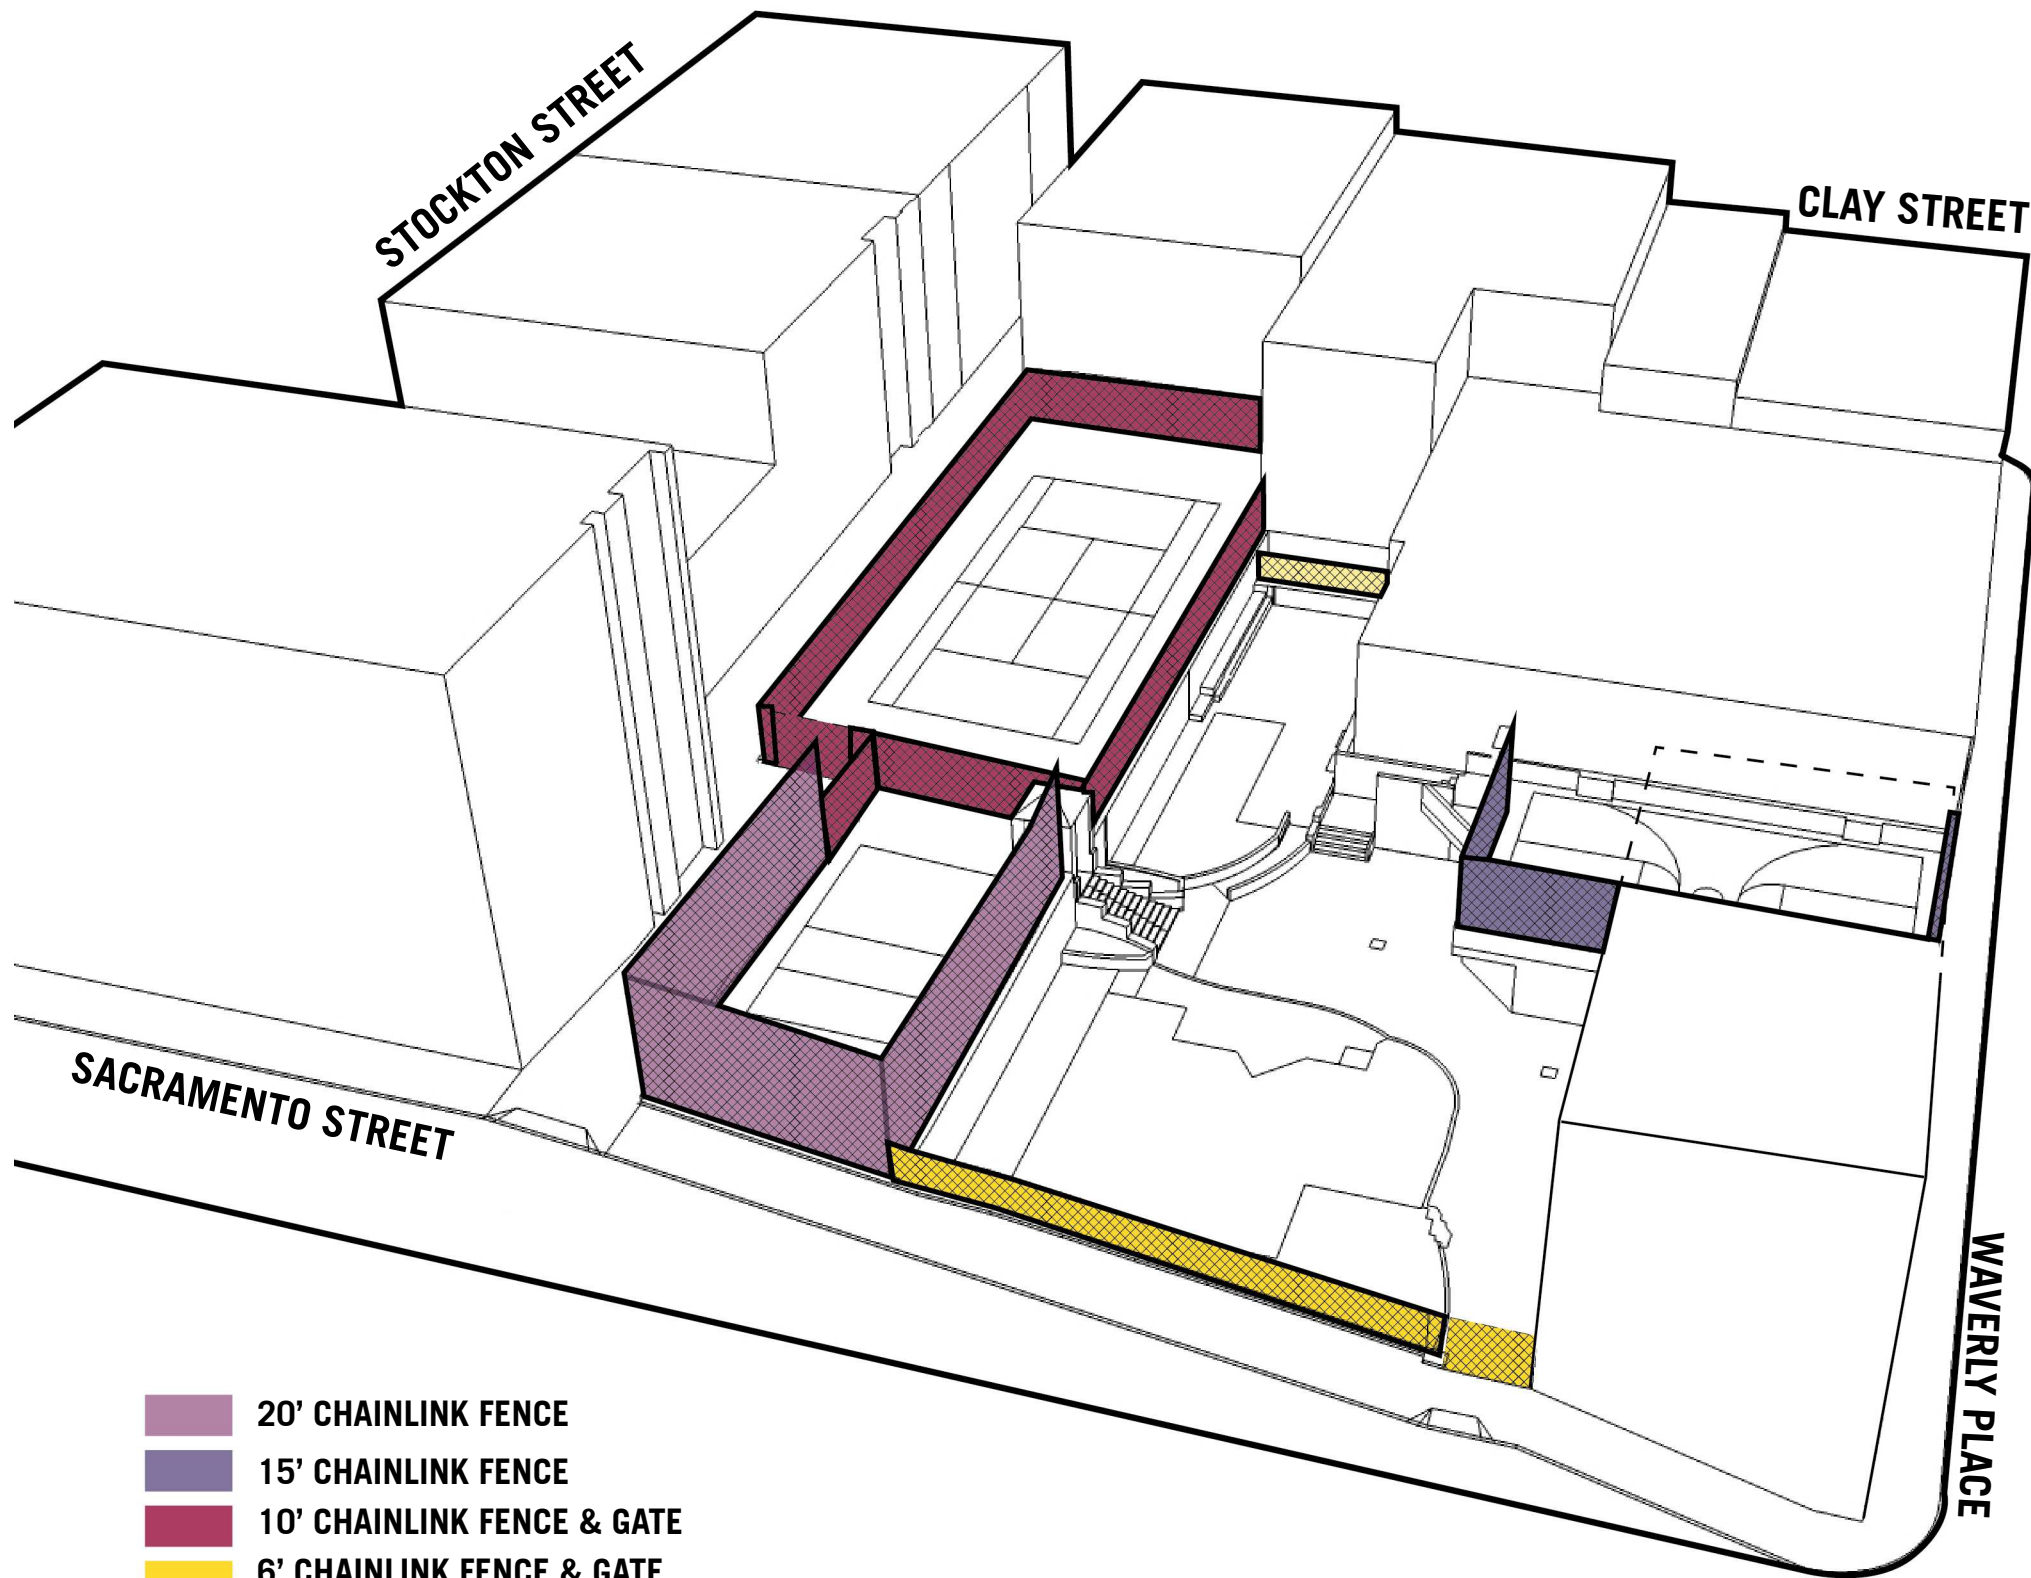

- 20' CHAINLINK FENCE
- 15' CHAINLINK FENCE
- 10' CHAINLINK FENCE & GATE
- 6' CHAINLINK FENCE & GATE
- 5' CHAINLINK FENCE

FENCE STRATEGY UPDATE - EXISTING FENCES

SFAC CONSTRUCTION DOCUMENT PRESENTATION | WILLIE 'WOO WOO' WONG PLAYGROUND

DECEMBER 11, 2017

7




CMG JENSEN



PICKET FENCE ON A SLOPE



METALCO FENCE

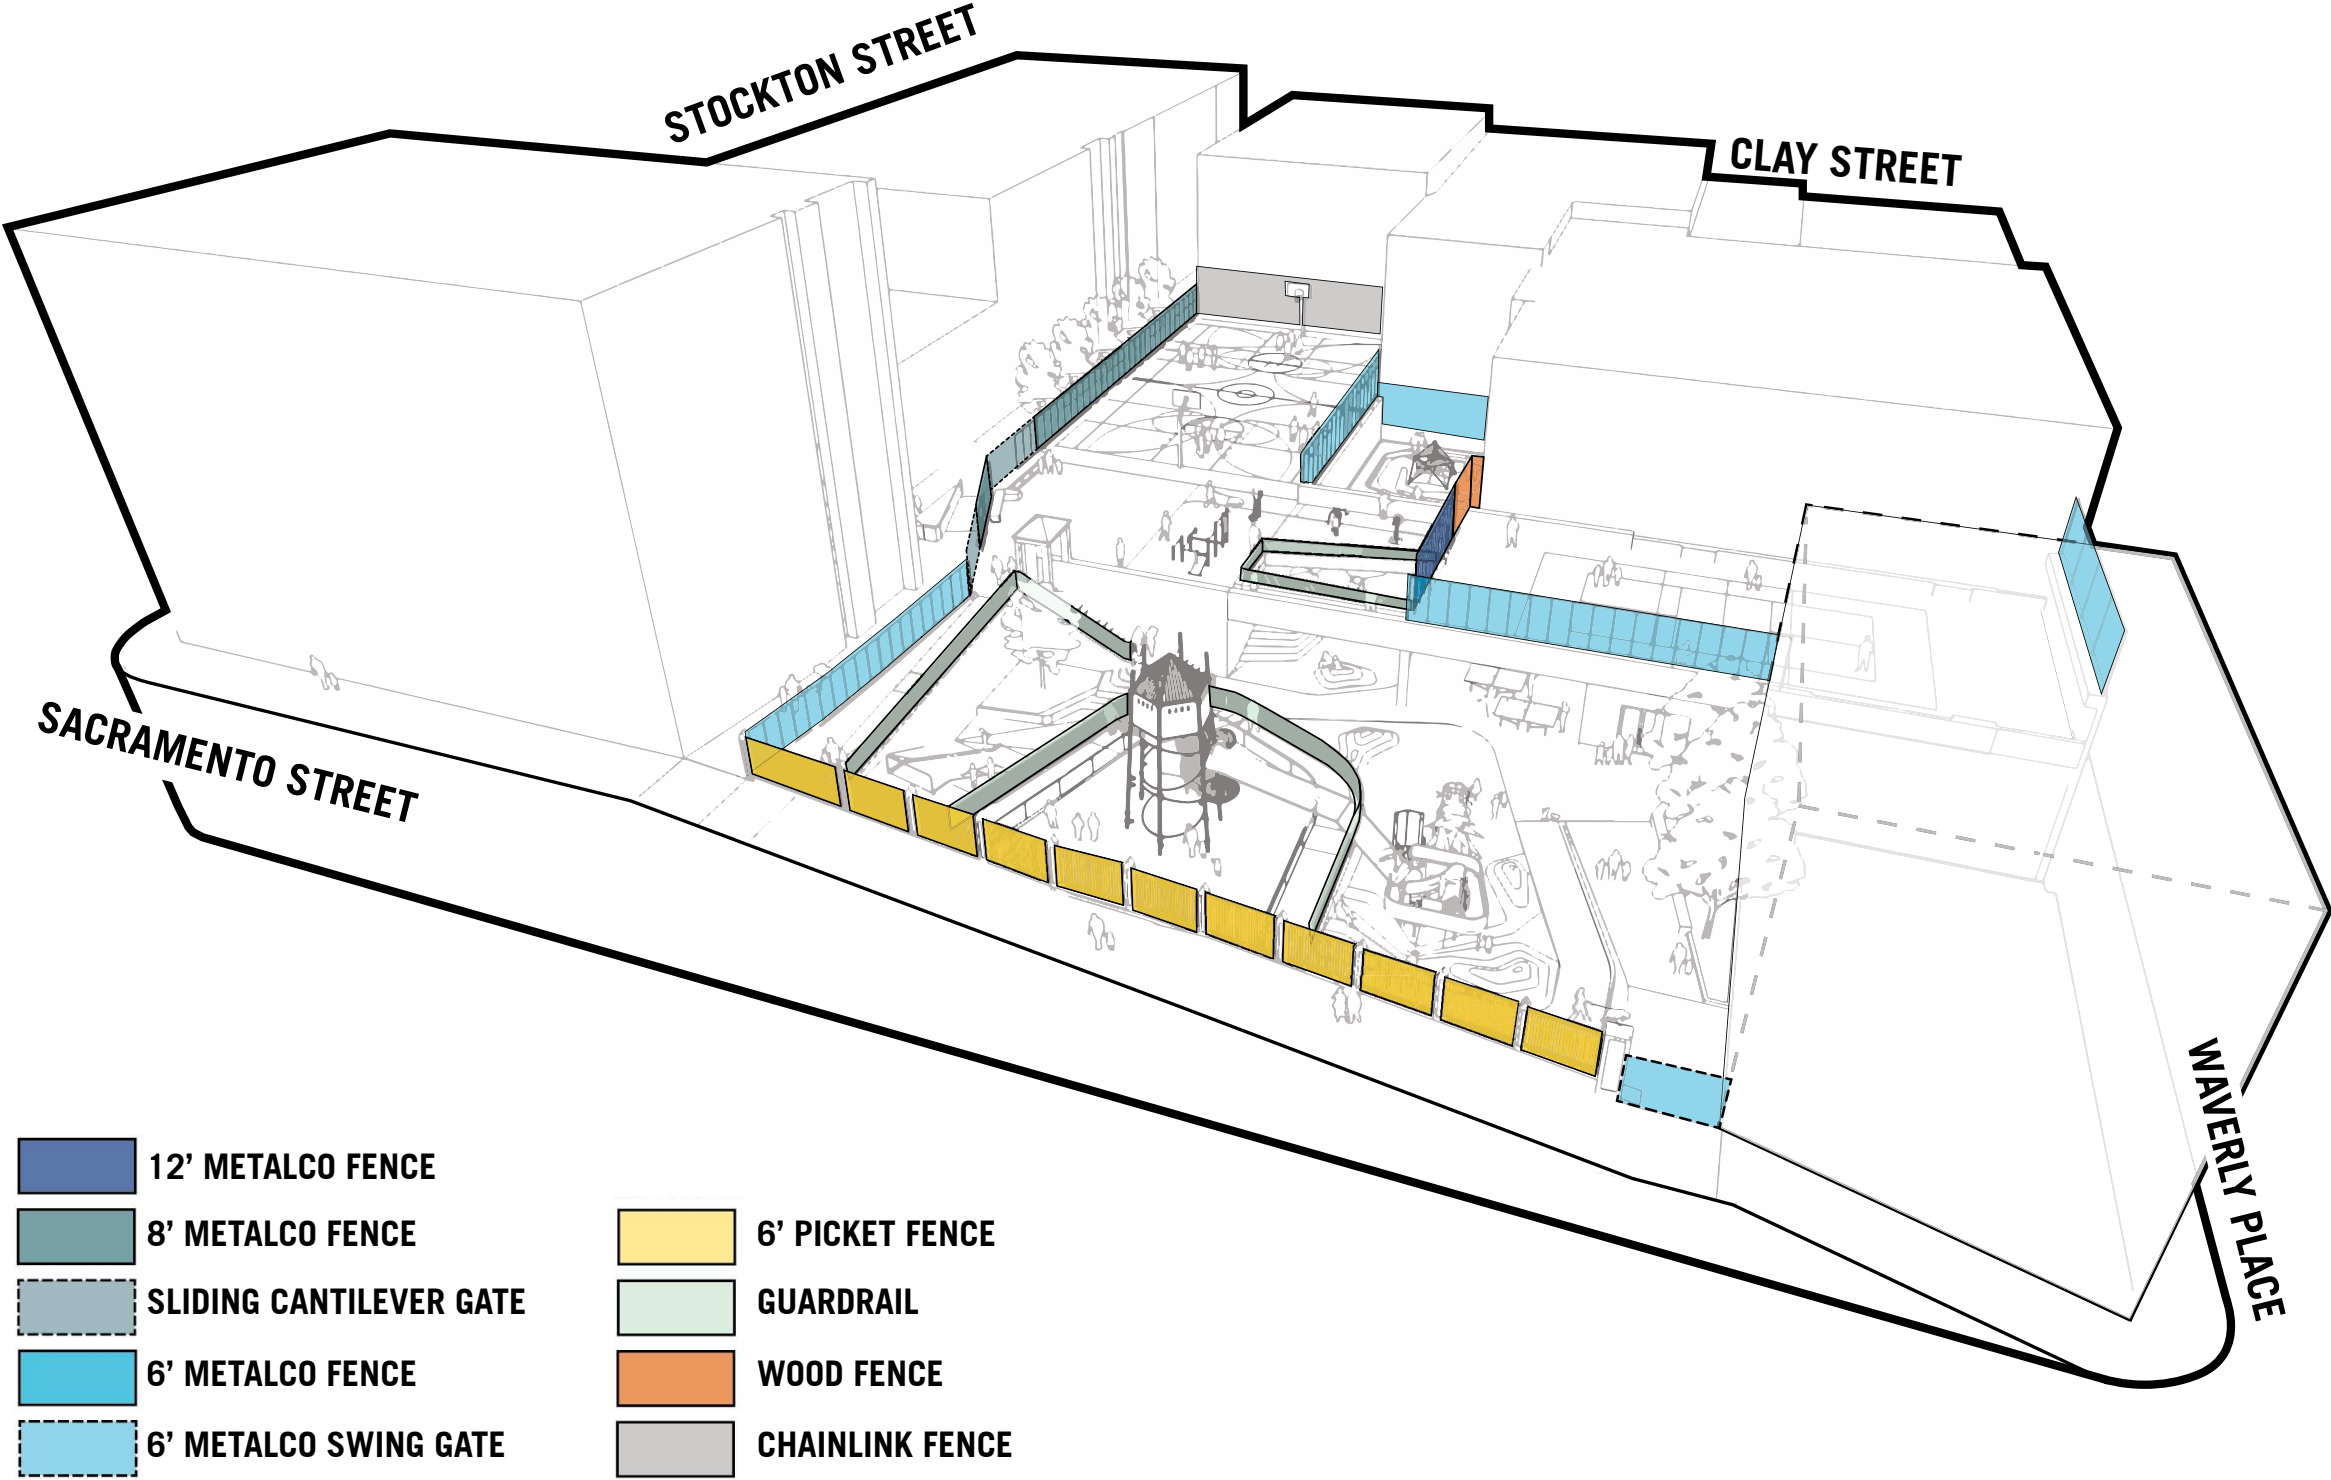


FENCE STRATEGY UPDATE - BASE BID

SFAC CONSTRUCTION DOCUMENT PRESENTATION | WILLIE 'WOO WOO' WONG PLAYGROUND

DECEMBER 11, 2017




PLAY SURFACE COLOR BLUE MIX

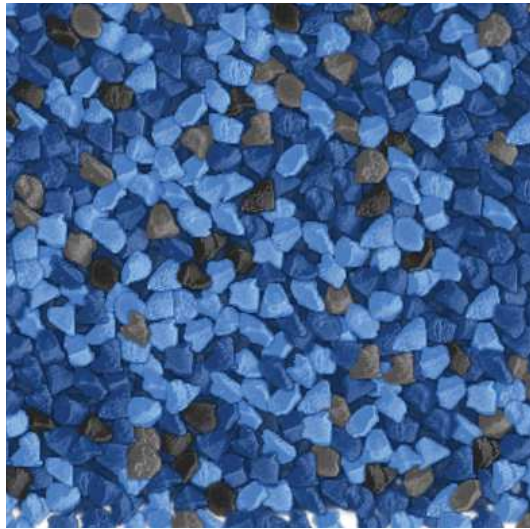


40% ROYAL BLUE
40% SKY BLUE
10% DARK GRAY
10% BLACK

PLAY SURFACE COLOR GREEN MIX

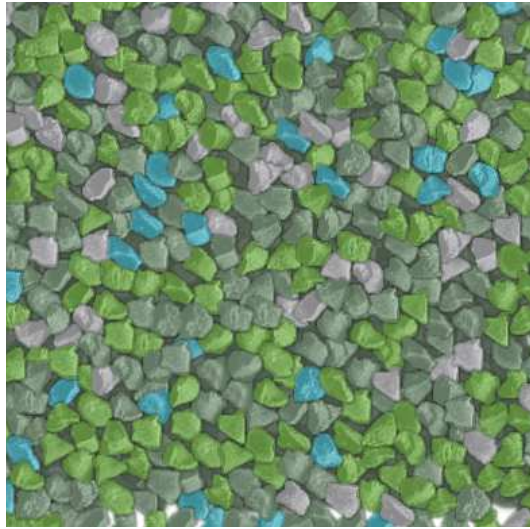


40% HUNTER GREEN
40% BRIGHT GREEN
10% TEAL
10% LIGHT GRAY

PLAY SURFACE COLOR WHITE MIX

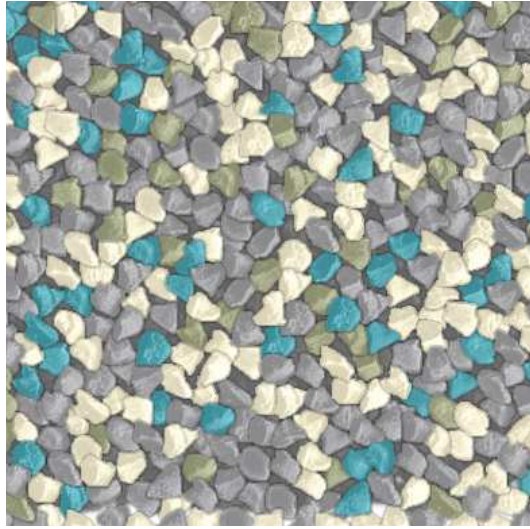

40% LIGHT GRAY
10% ARMY GREEN
40% PEARL
10% TEAL

SYNTHETIC GRASS COLOR SUMMER BLEND

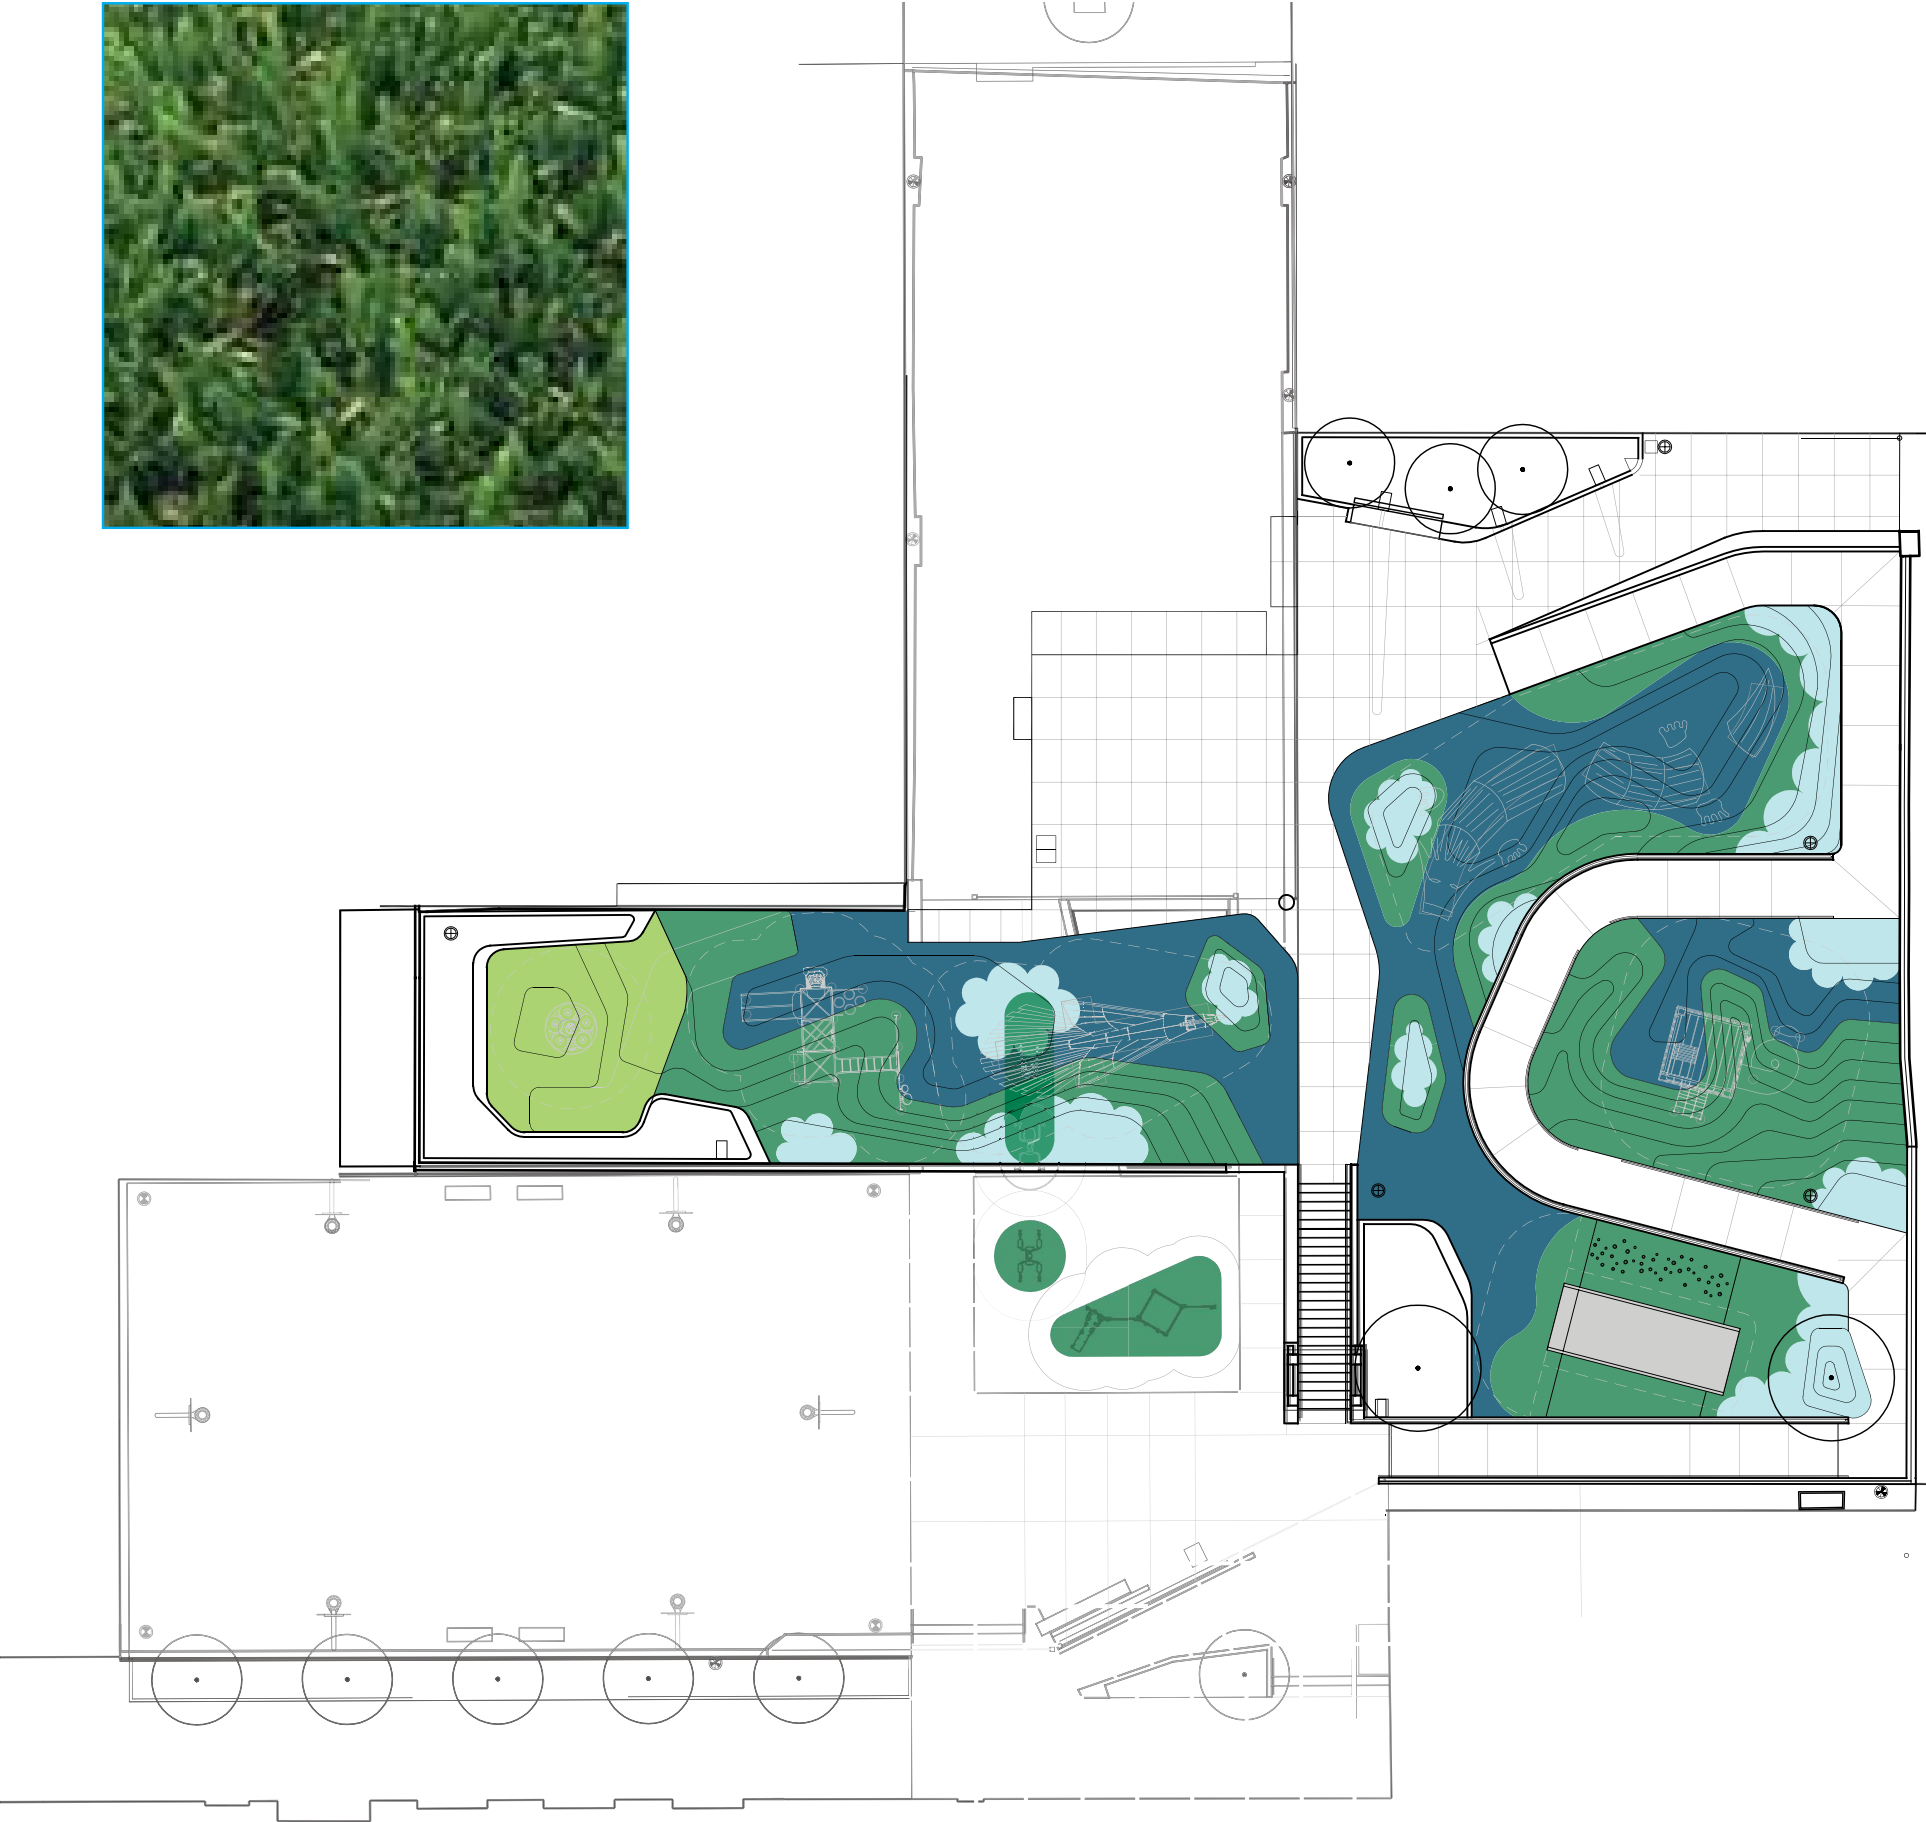

PLAY SURFACING






PLEXIPAVE LIGHT GREEN




PLEXIPAVE TRUE BLUE

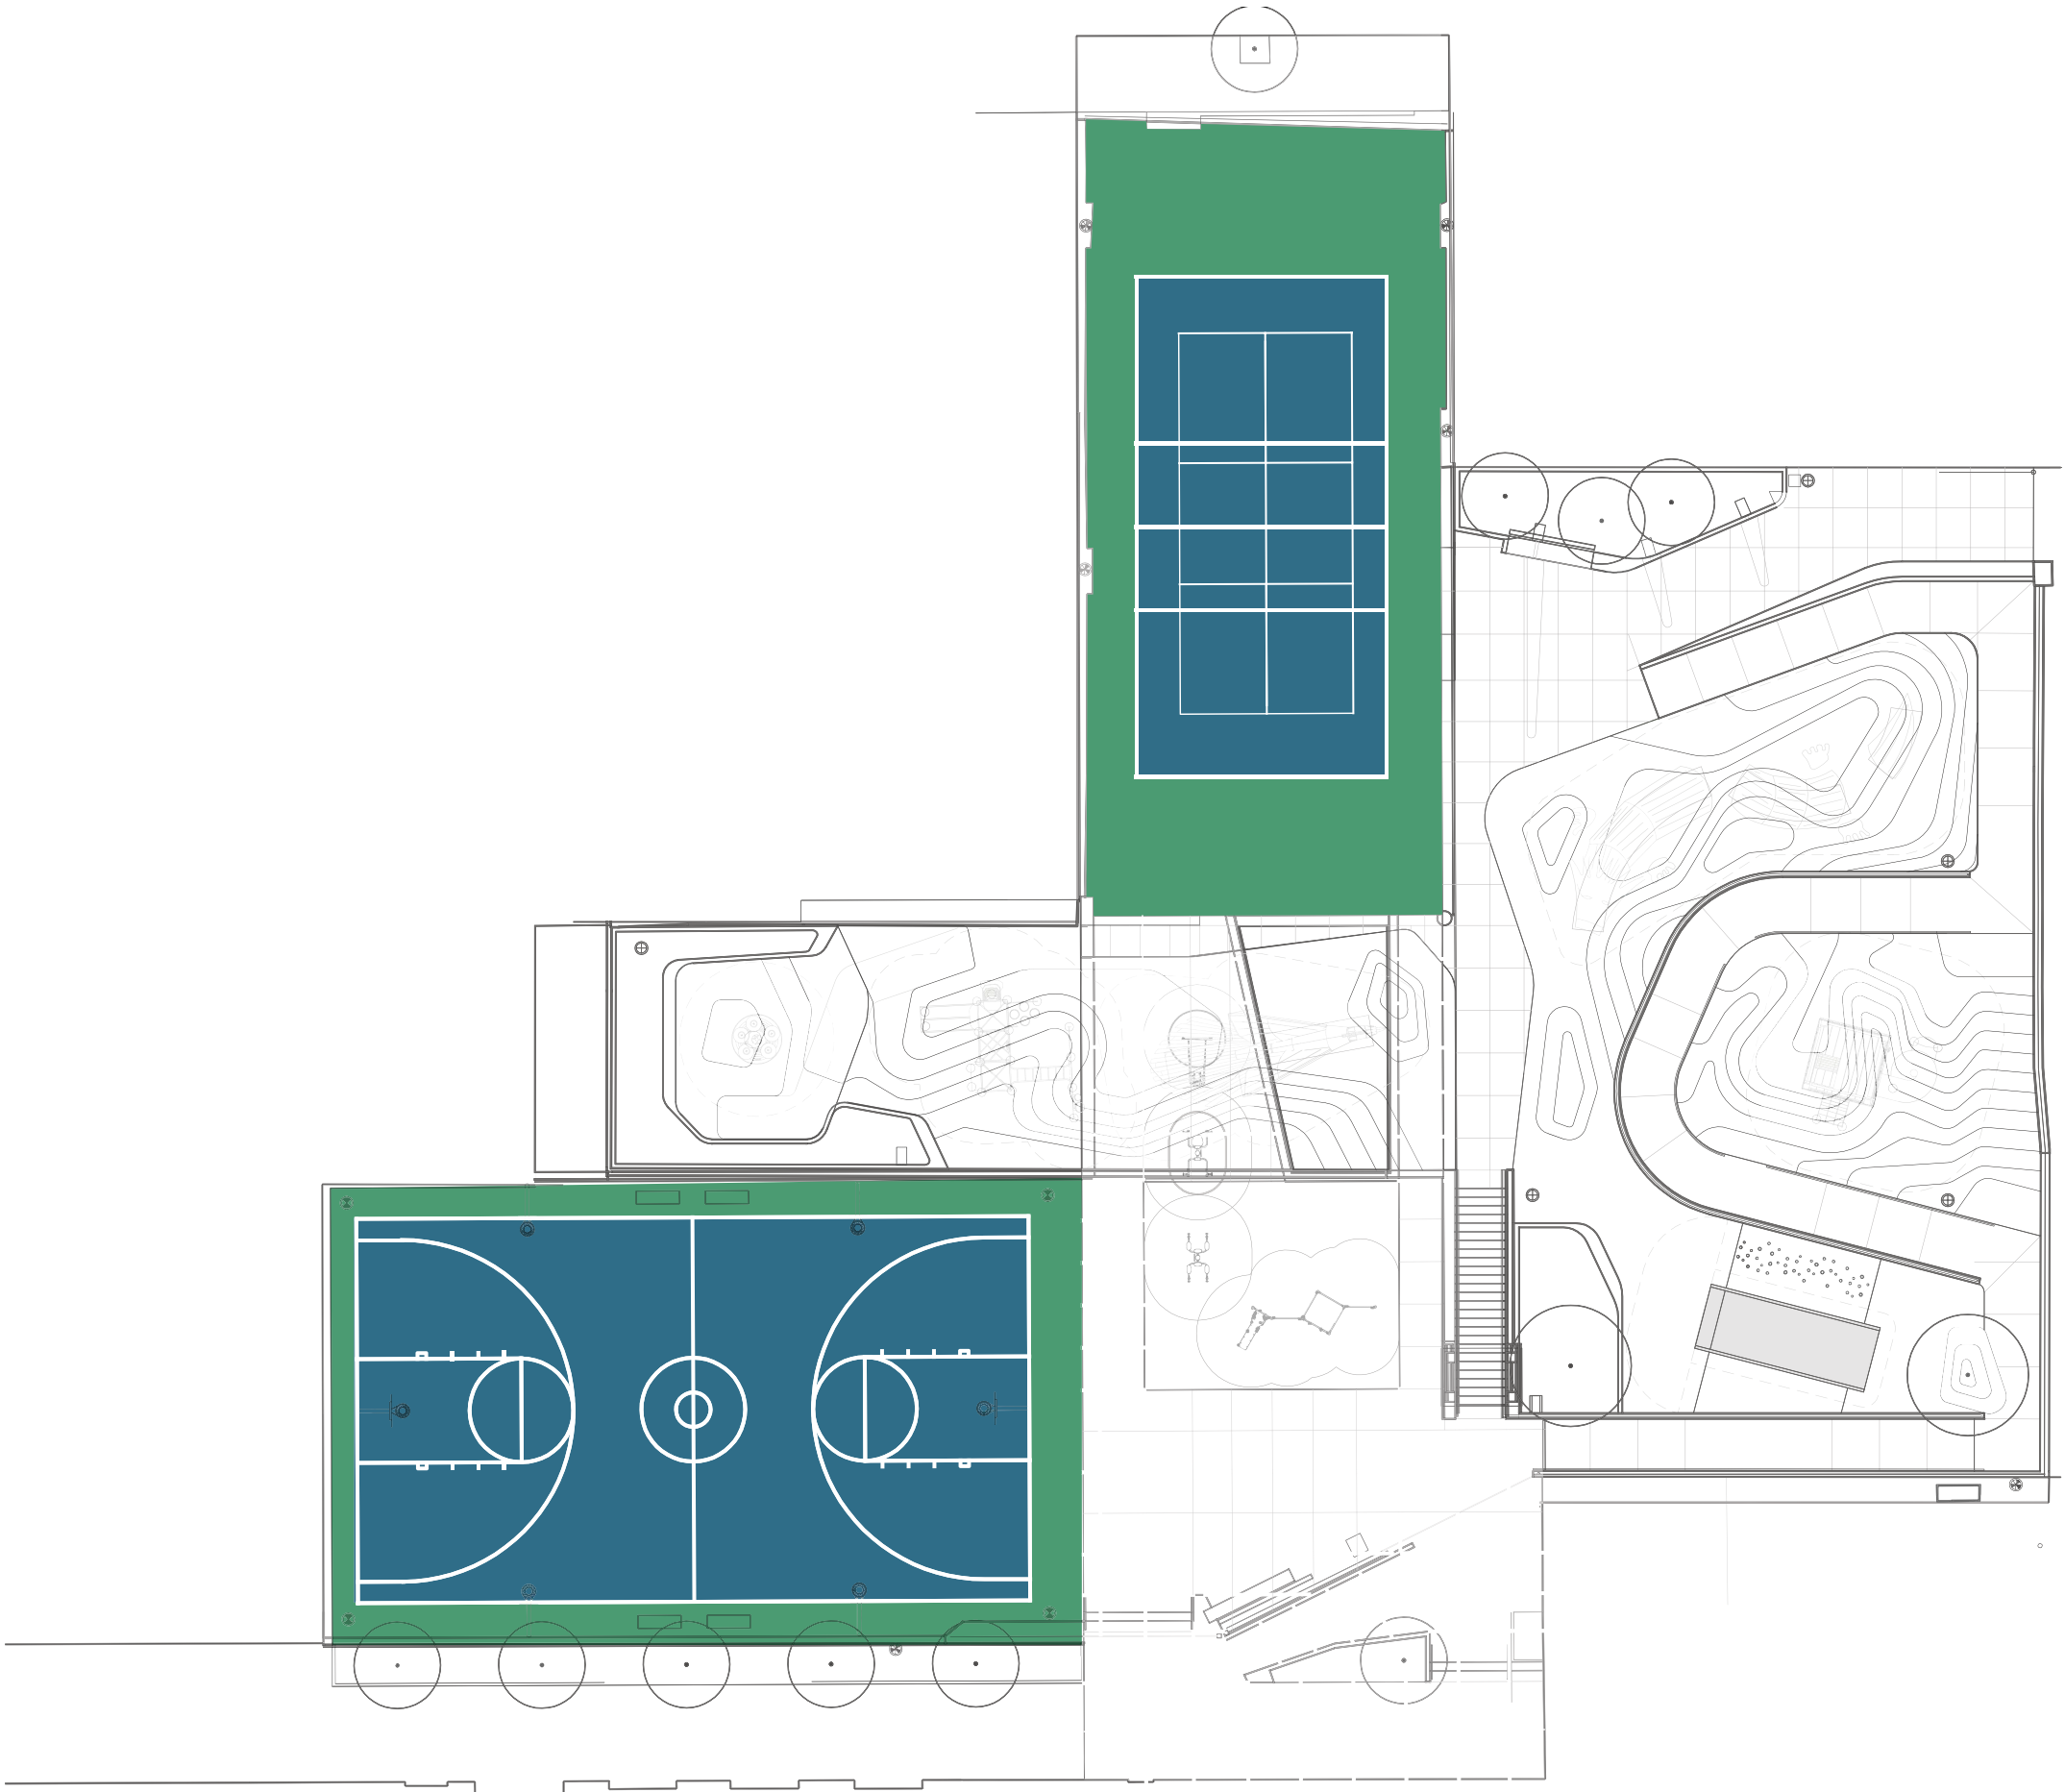

COURT SURFACING



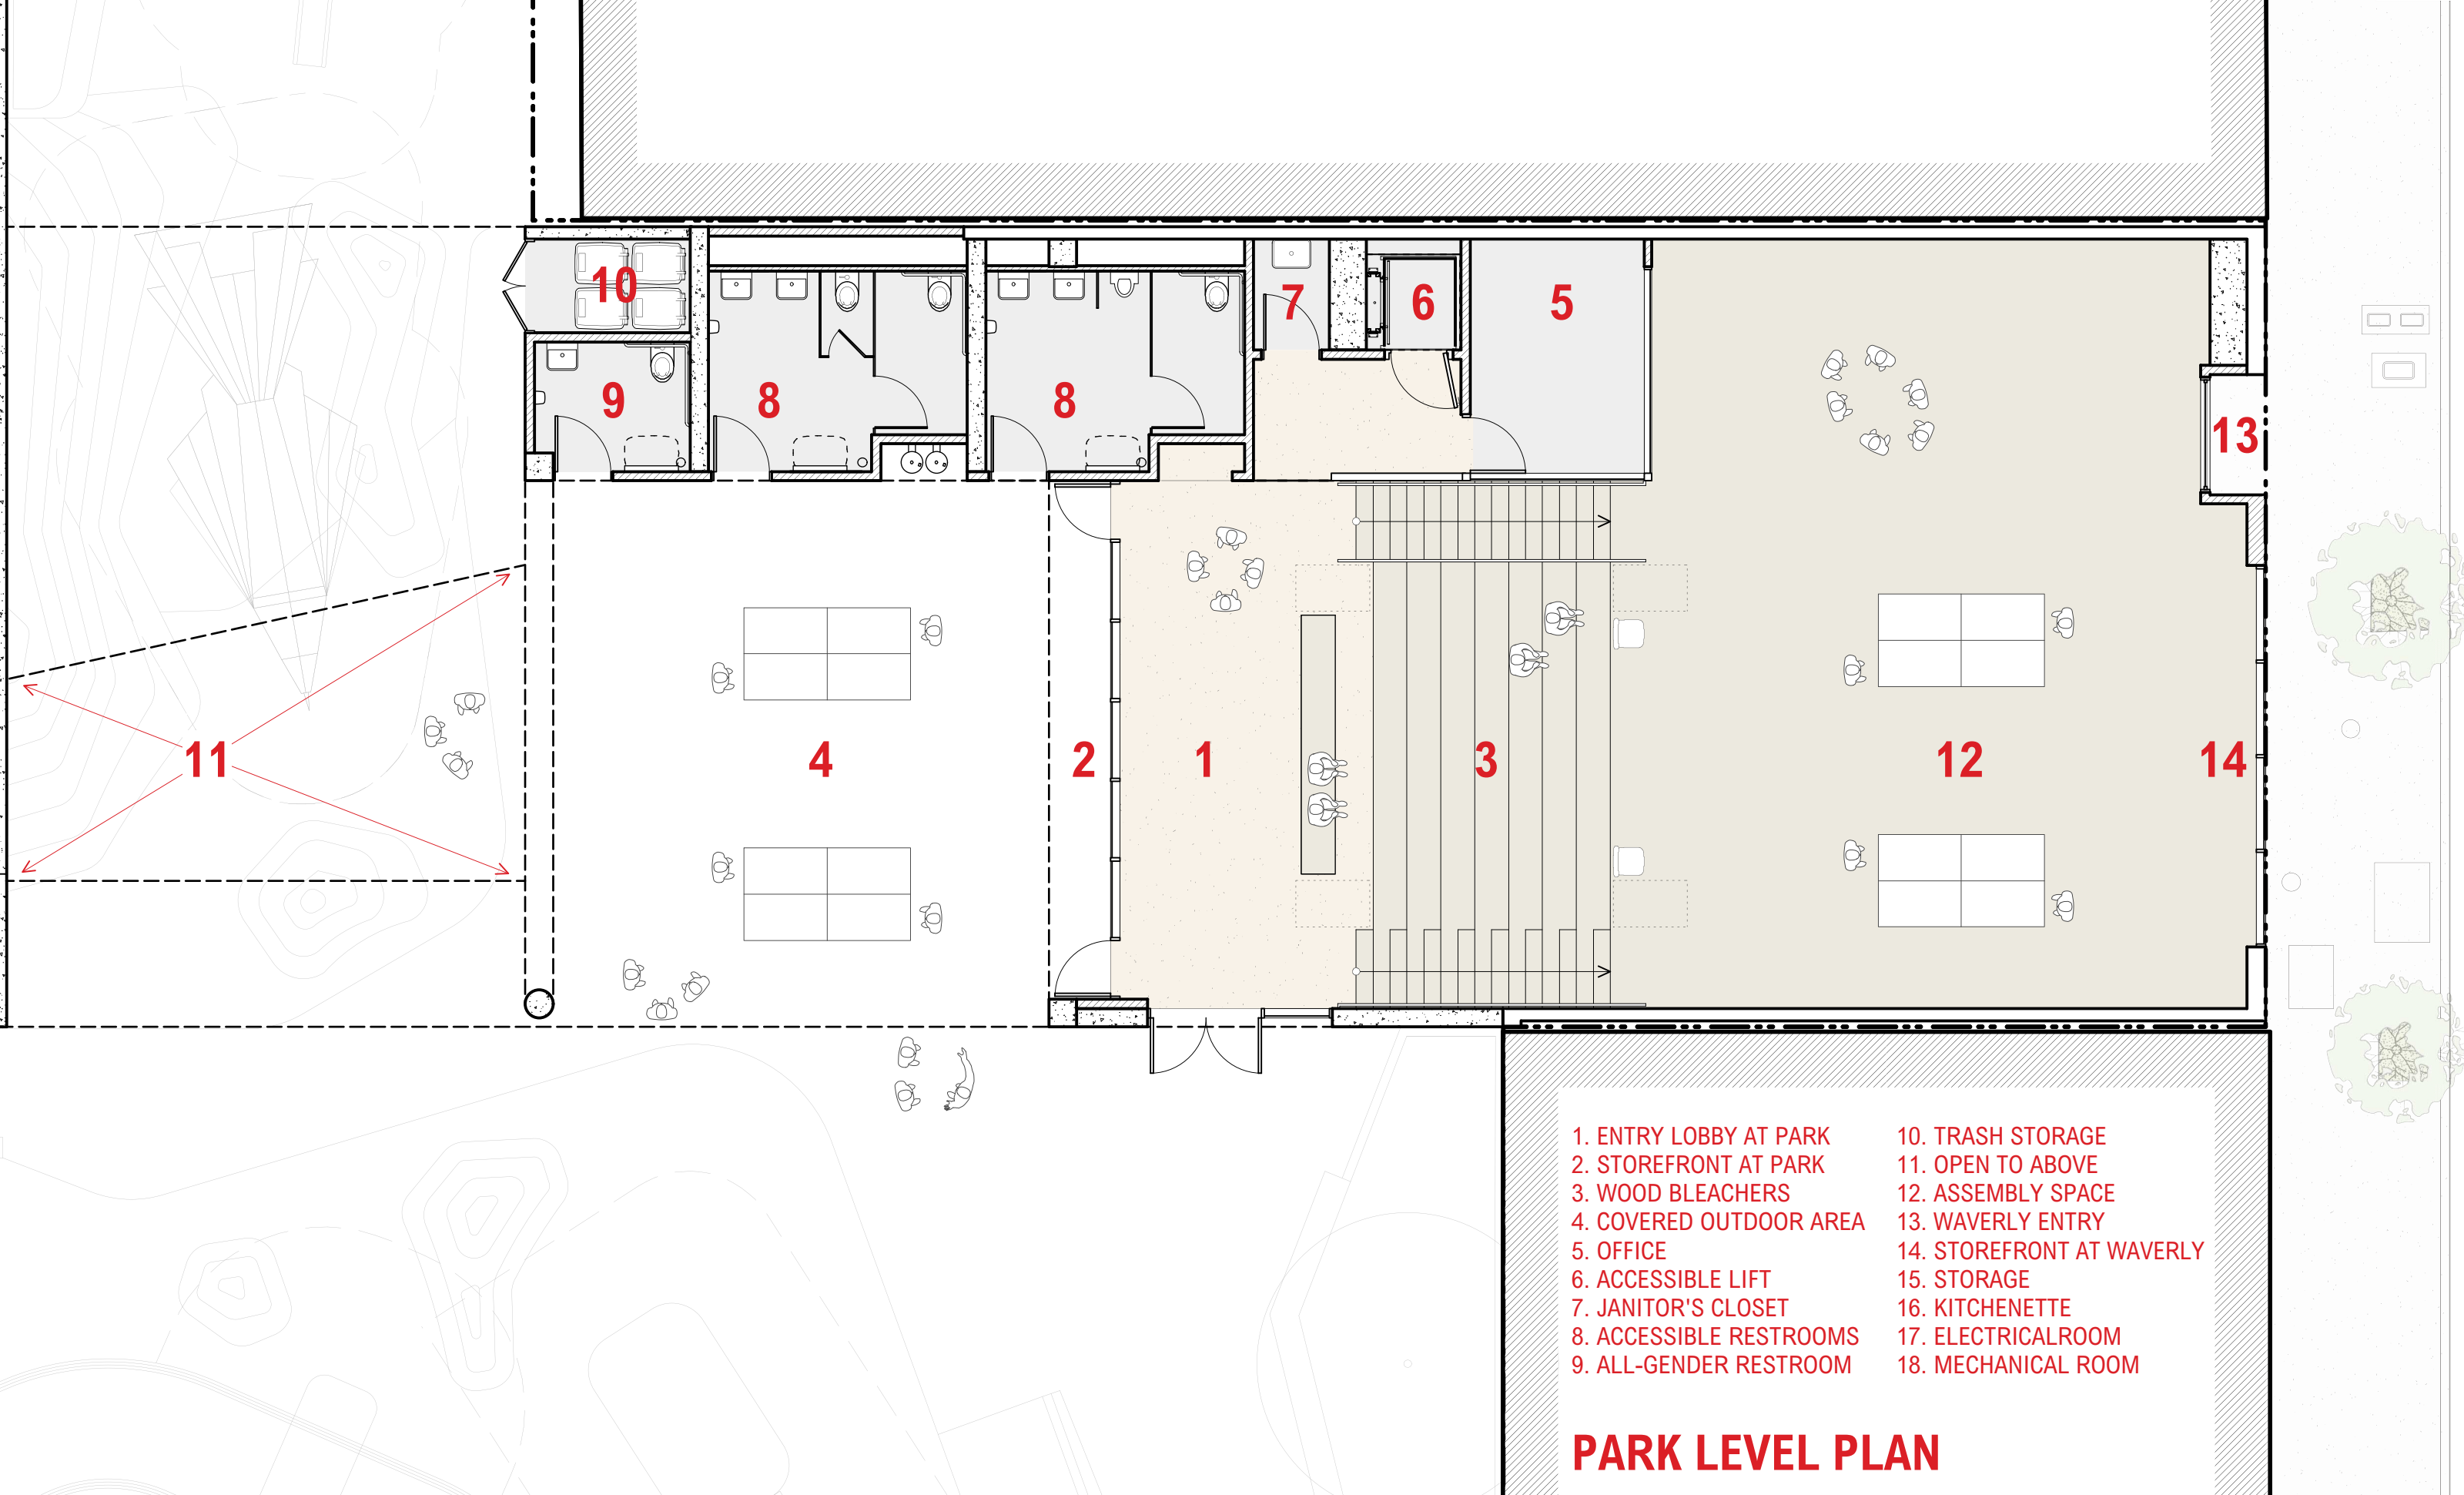

CLUBHOUSE UPDATE


SFAC DESIGN DEVELOPMENT PRESENTATION | WILLIE 'WOO WOO' WONG PLAYGROUND


JULY 17, 2017

20




CMG **JENSEN**

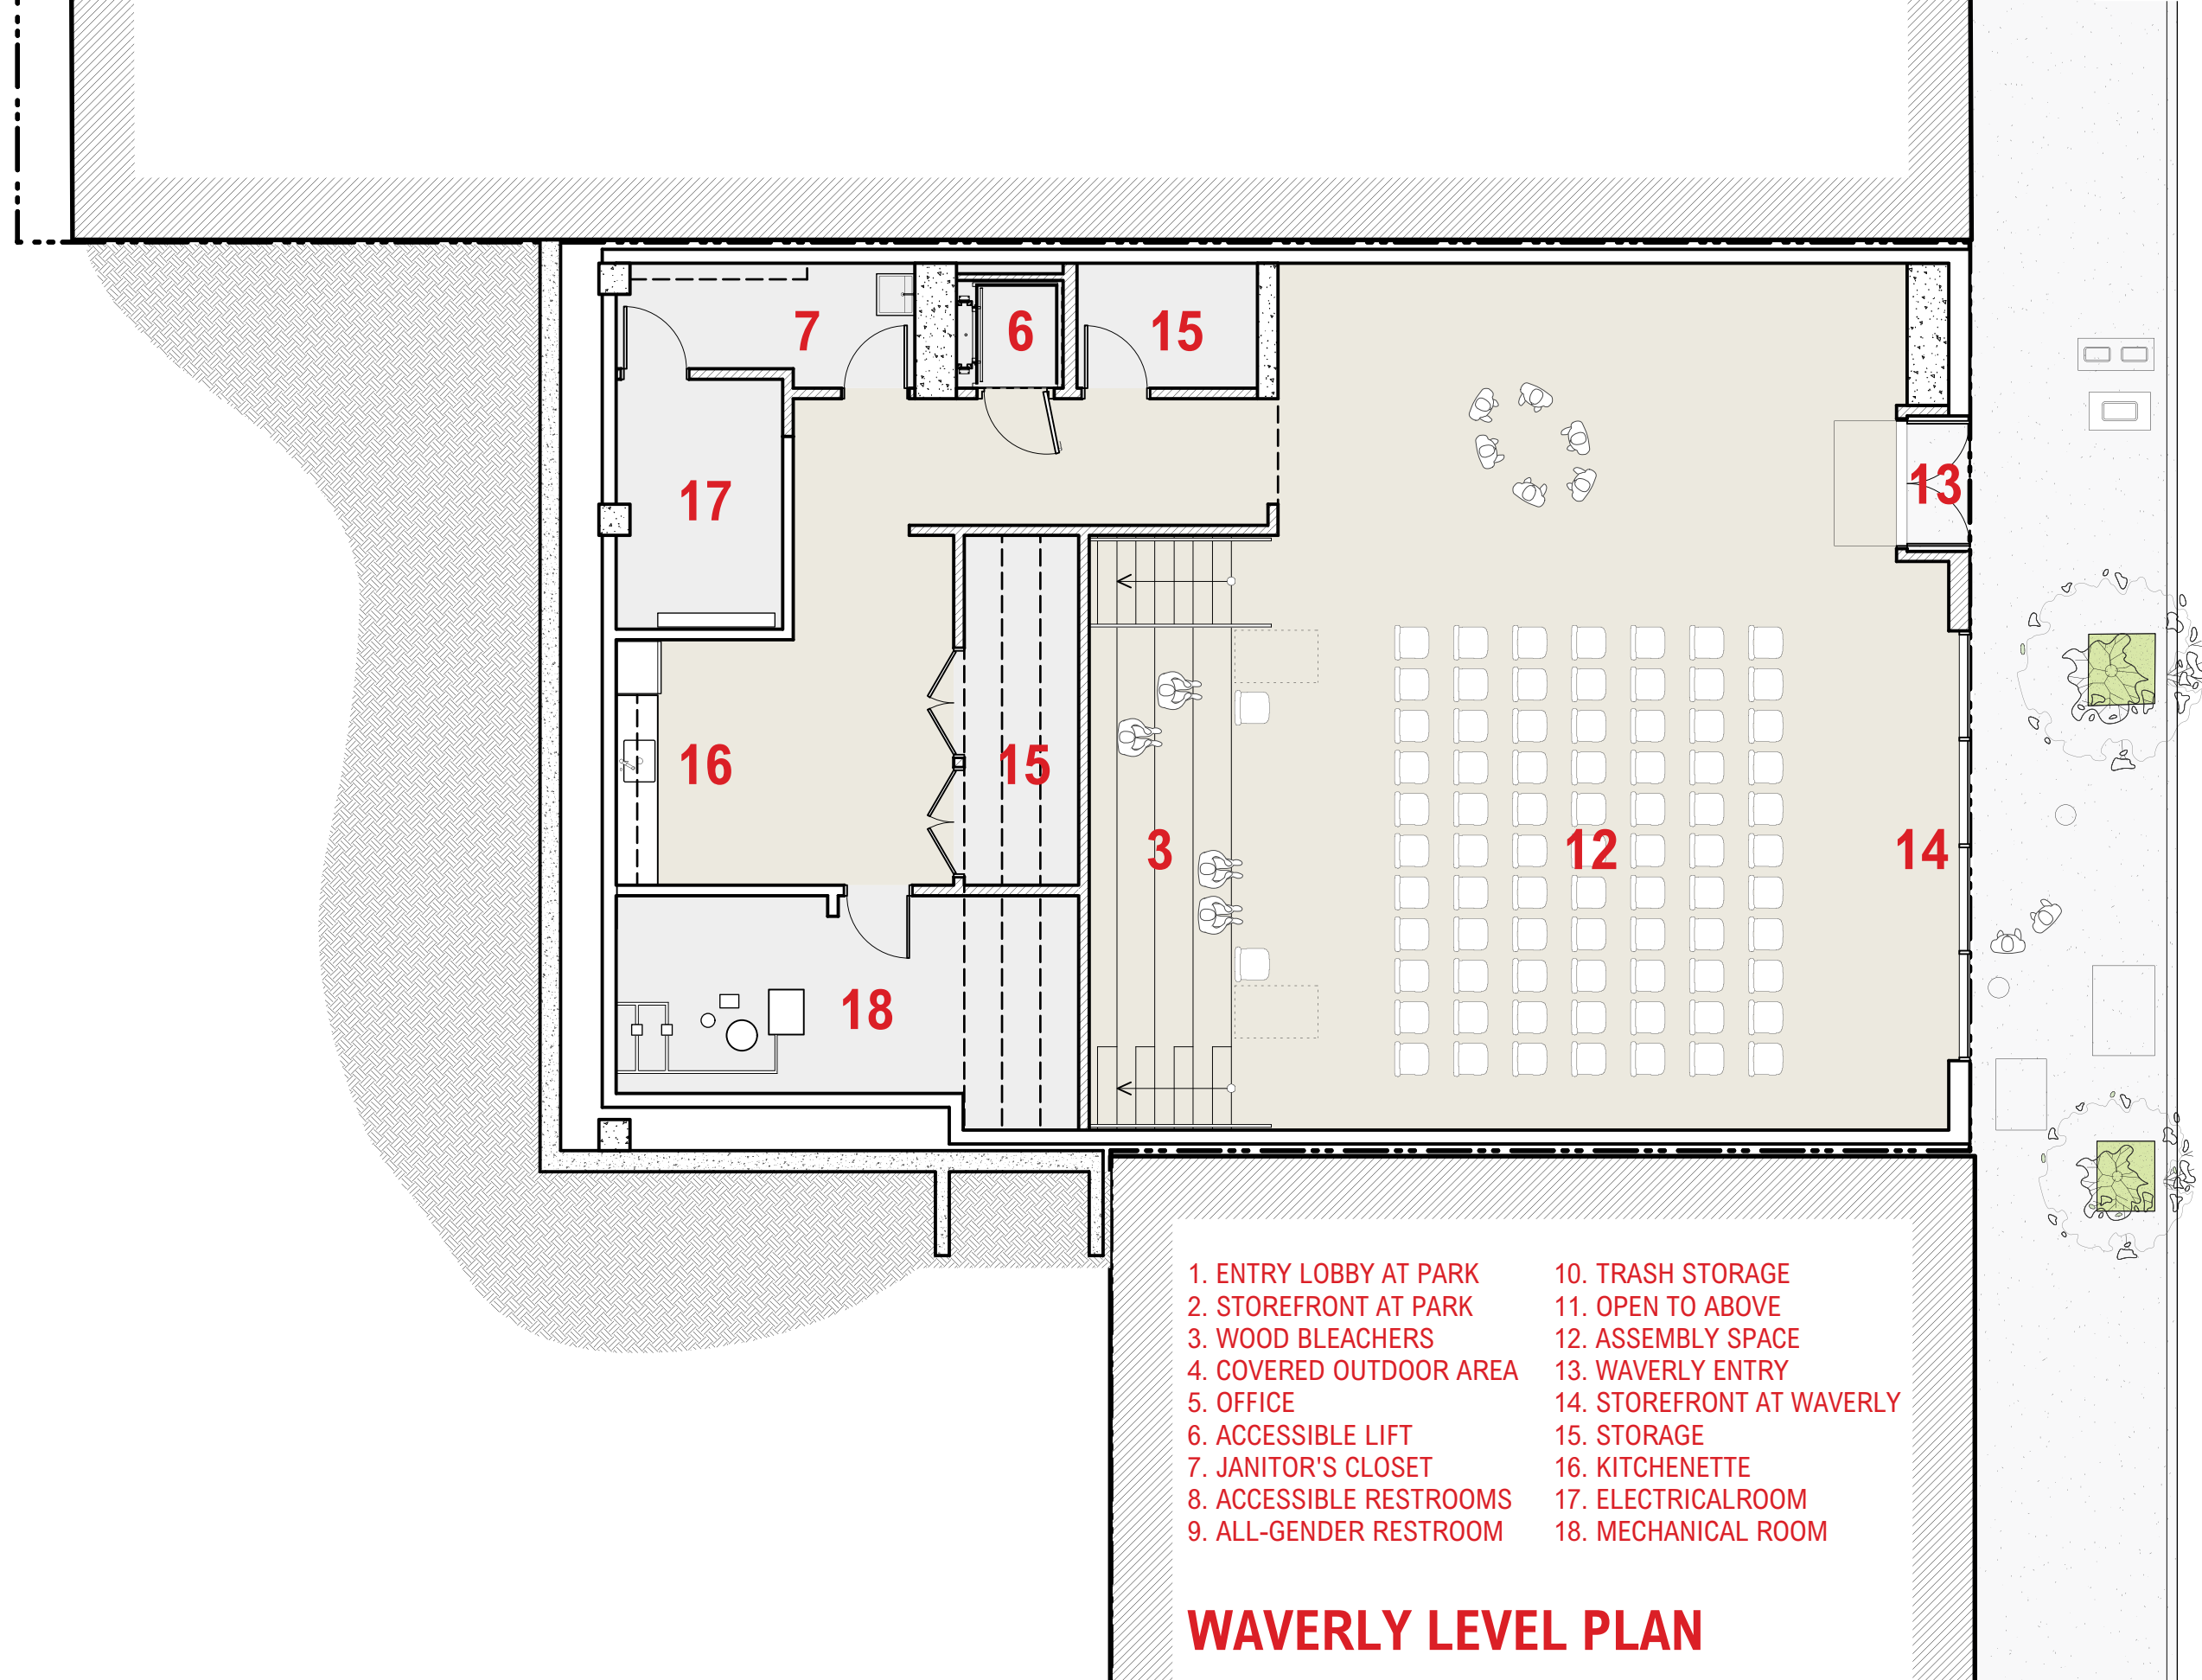


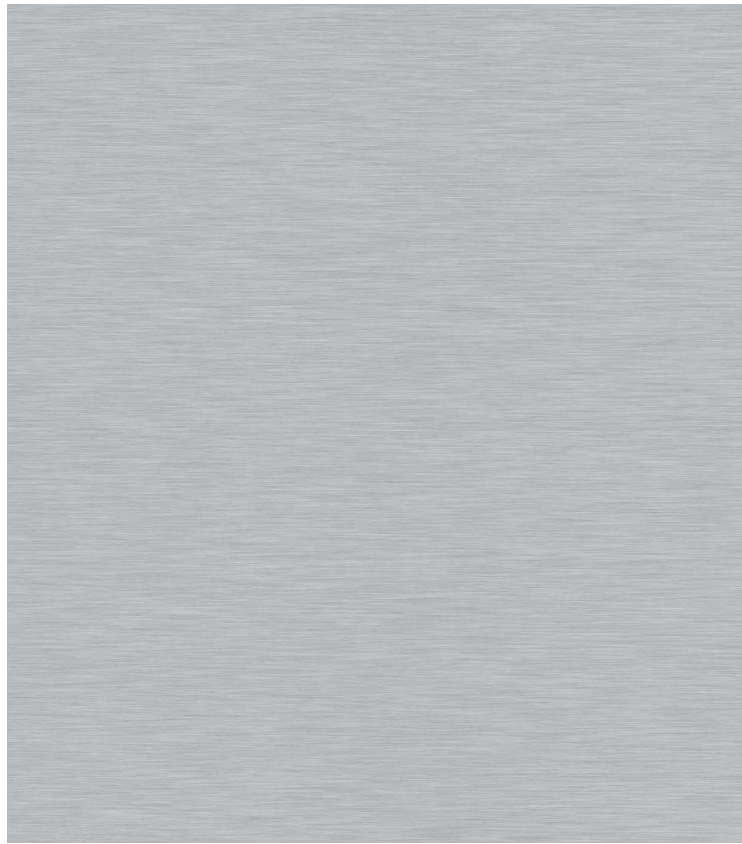


ALUMINUM STOREFRONT / SIGNAGE

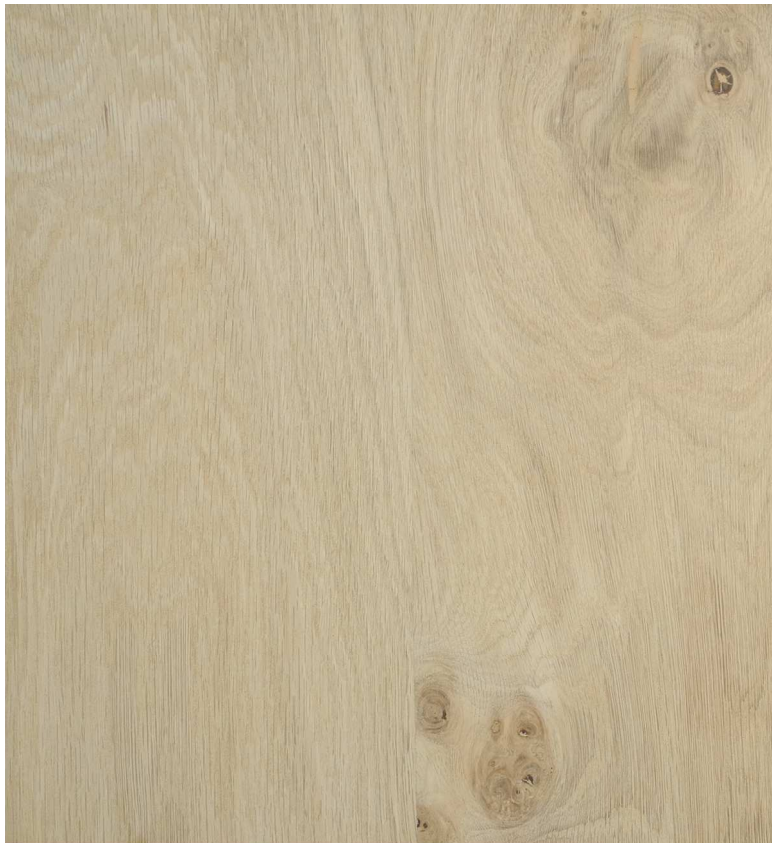

WOOD BLEACHERS

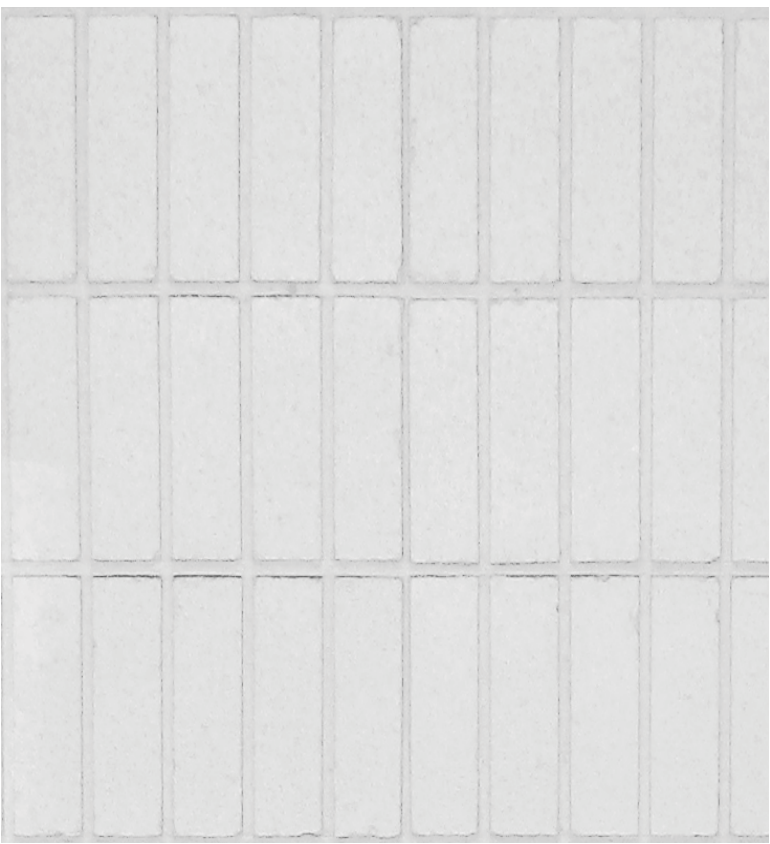


EXISTING C.M.U. BLOCK WALLS (PAINTED)

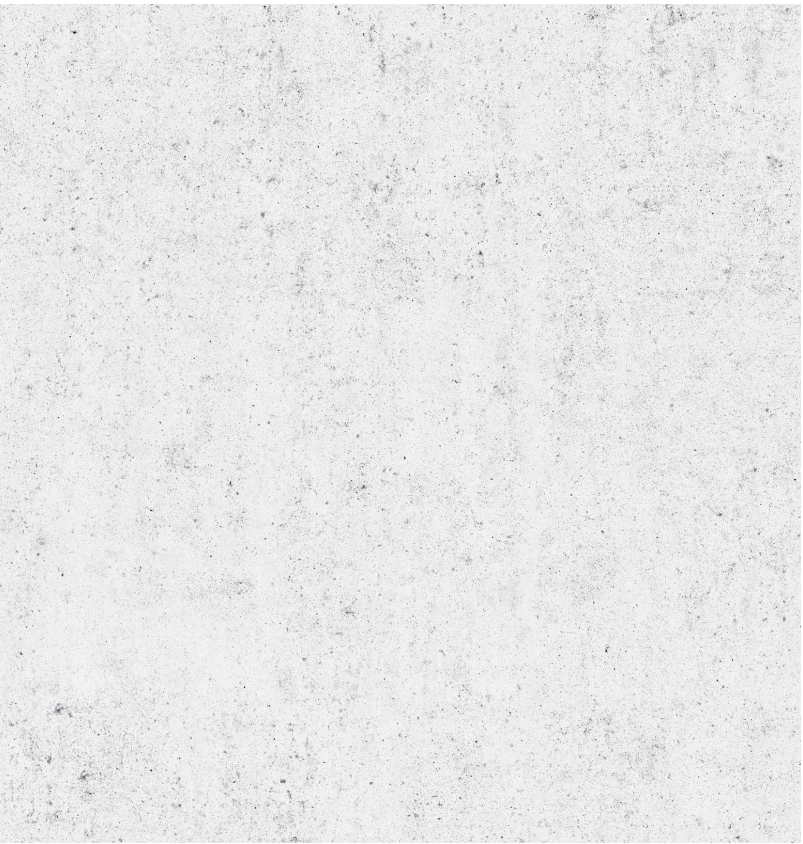


EXISTING CONCRETE (PAINTED)



RECYCLED RUBBER FLOORING

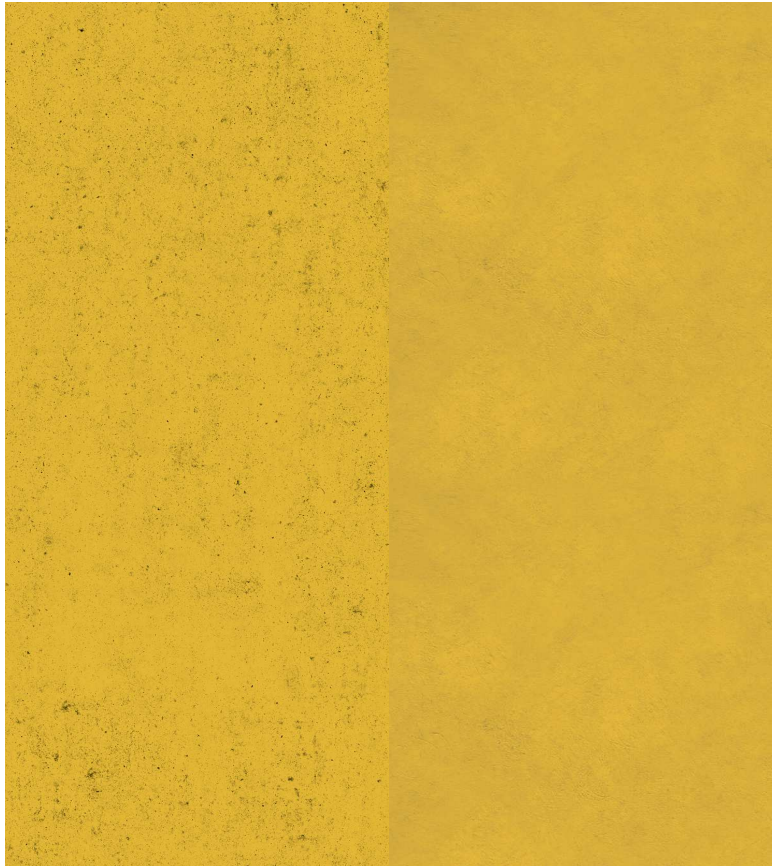

CONCRETE / STUCCO (ACCENT COLOR)

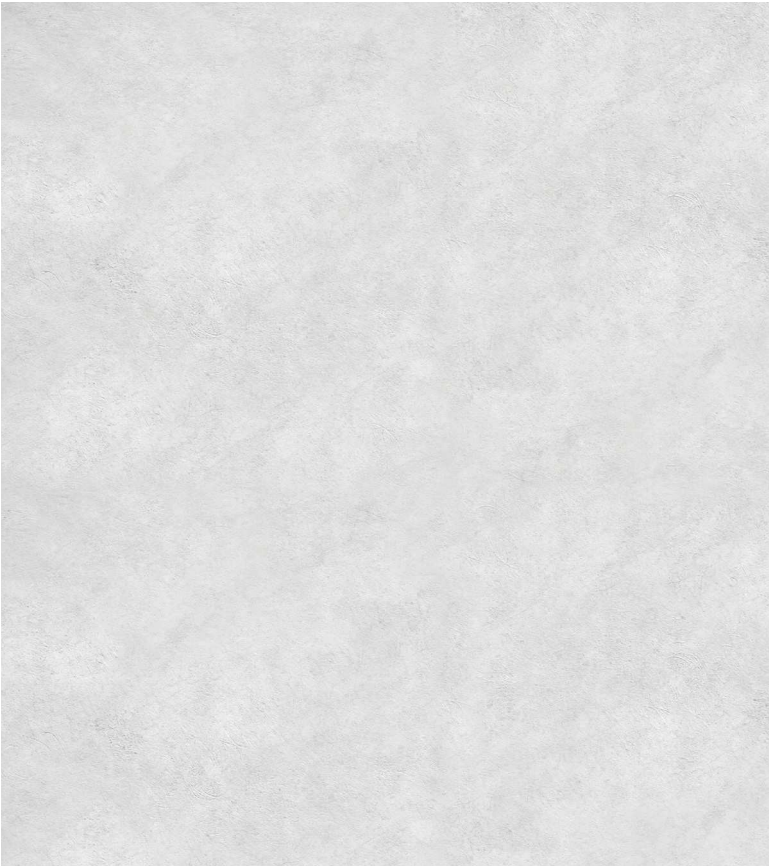

NEW STUCCO (WHITE)



NEW CONCRETE AT BRIDGE STRUCTURE

CLUBHOUSE MATERIALS UPDATE

SFAC DESIGN DEVELOPMENT PRESENTATION | WILLIE 'WOO WOO' WONG PLAYGROUND

JULY 17, 2017



23



CMG JENSEN

WAVERLY ELEVATION & BRIDGE CROSS-SECTION

- 1. ALUMINUM STOREFRONT & ENTRY AT WAVERLY
- 2. ACCENT COLOR (STUCCO) AT FACADE & ENTRY VESTIBULE
- 3. EXISTING CONCRETE (PAINTED WHITE)
- 4. EXISTING CMU BLOCK (PAINTED WHITE)
- 5. METALCO FENCE
- 6. STUCCO (WHITE)
- 7. ALUMINUM STOREFRONT BEYOND
- 8. ACCENT COLOR (CONCRETE) AT UNDERSIDE OF BRIDGE.

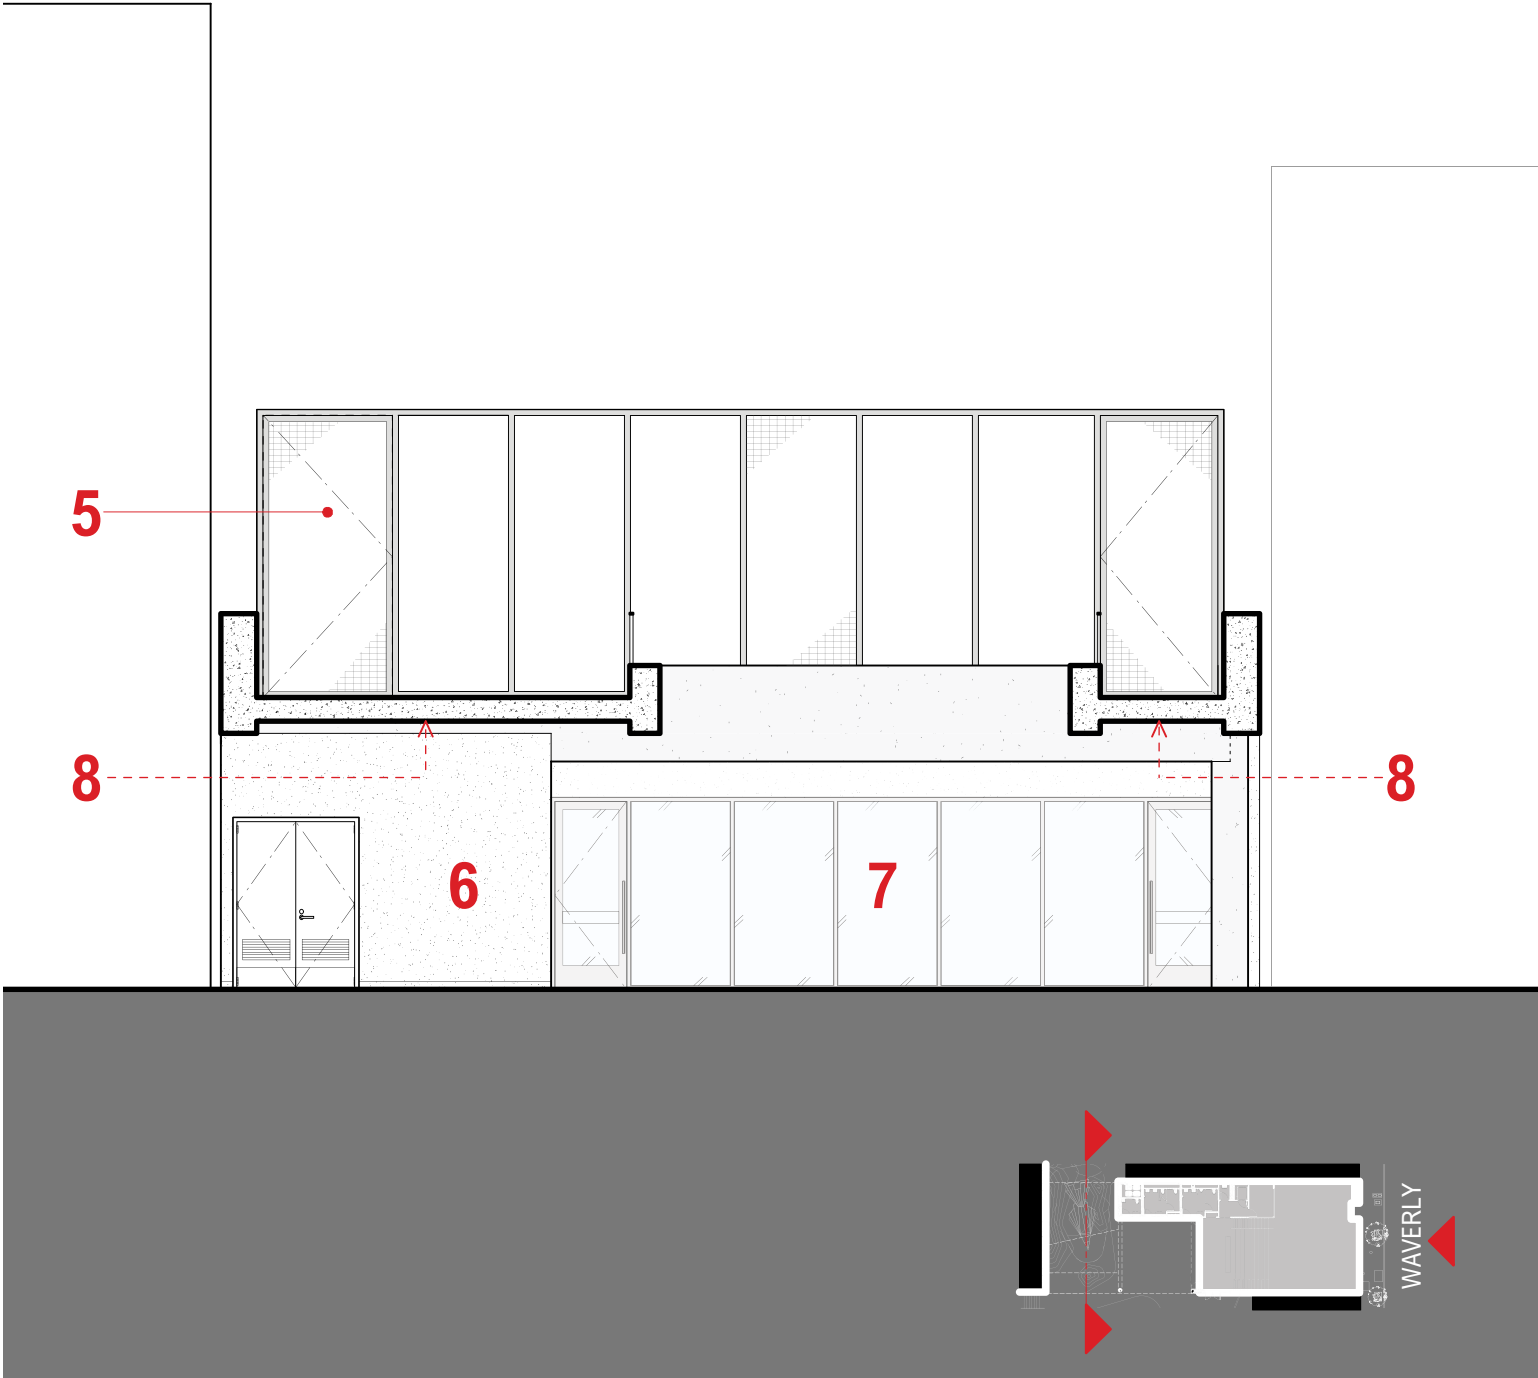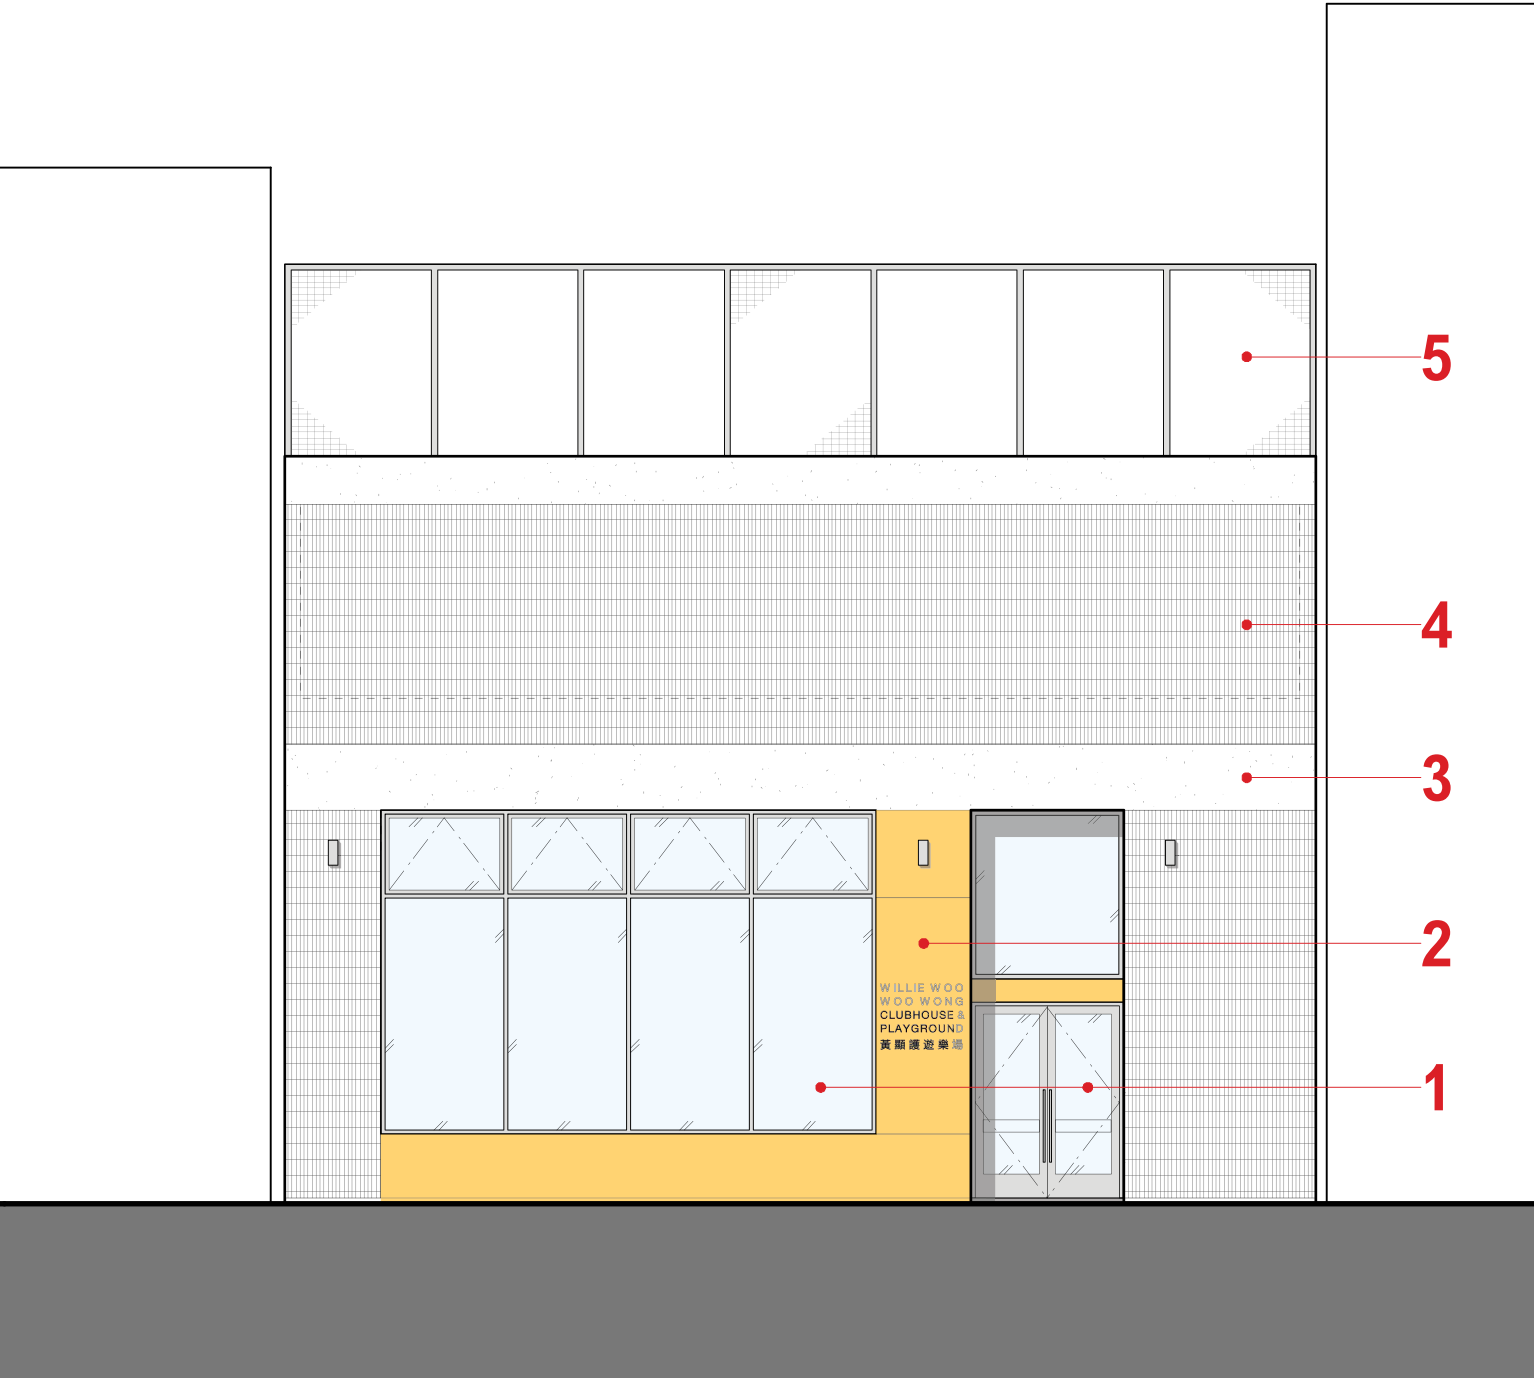

CLUBHOUSE UPDATE

SFAC DESIGN DEVELOPMENT PRESENTATION | WILLIE ‘WOO WOO’ WONG PLAYGROUND

JULY 17, 2017


24



CMG JENSEN

PARK ELEVATION

- 1. ALUMINUM STOREFRONT ENTRY
- 2. STUCCO (WHITE)
- 3. CAST-IN-PLACE CONCRETE STRUCTURE
- 4. METALCO FENCE
- 5. CONCRETE COLUMN
- 6. STUCCO (WHITE) BEYOND
- 7. ALUMINUM SIGNAGE
- 8. ACCENT COLOR (CONCRETE) AT UNDERSIDE OF BRIDGE

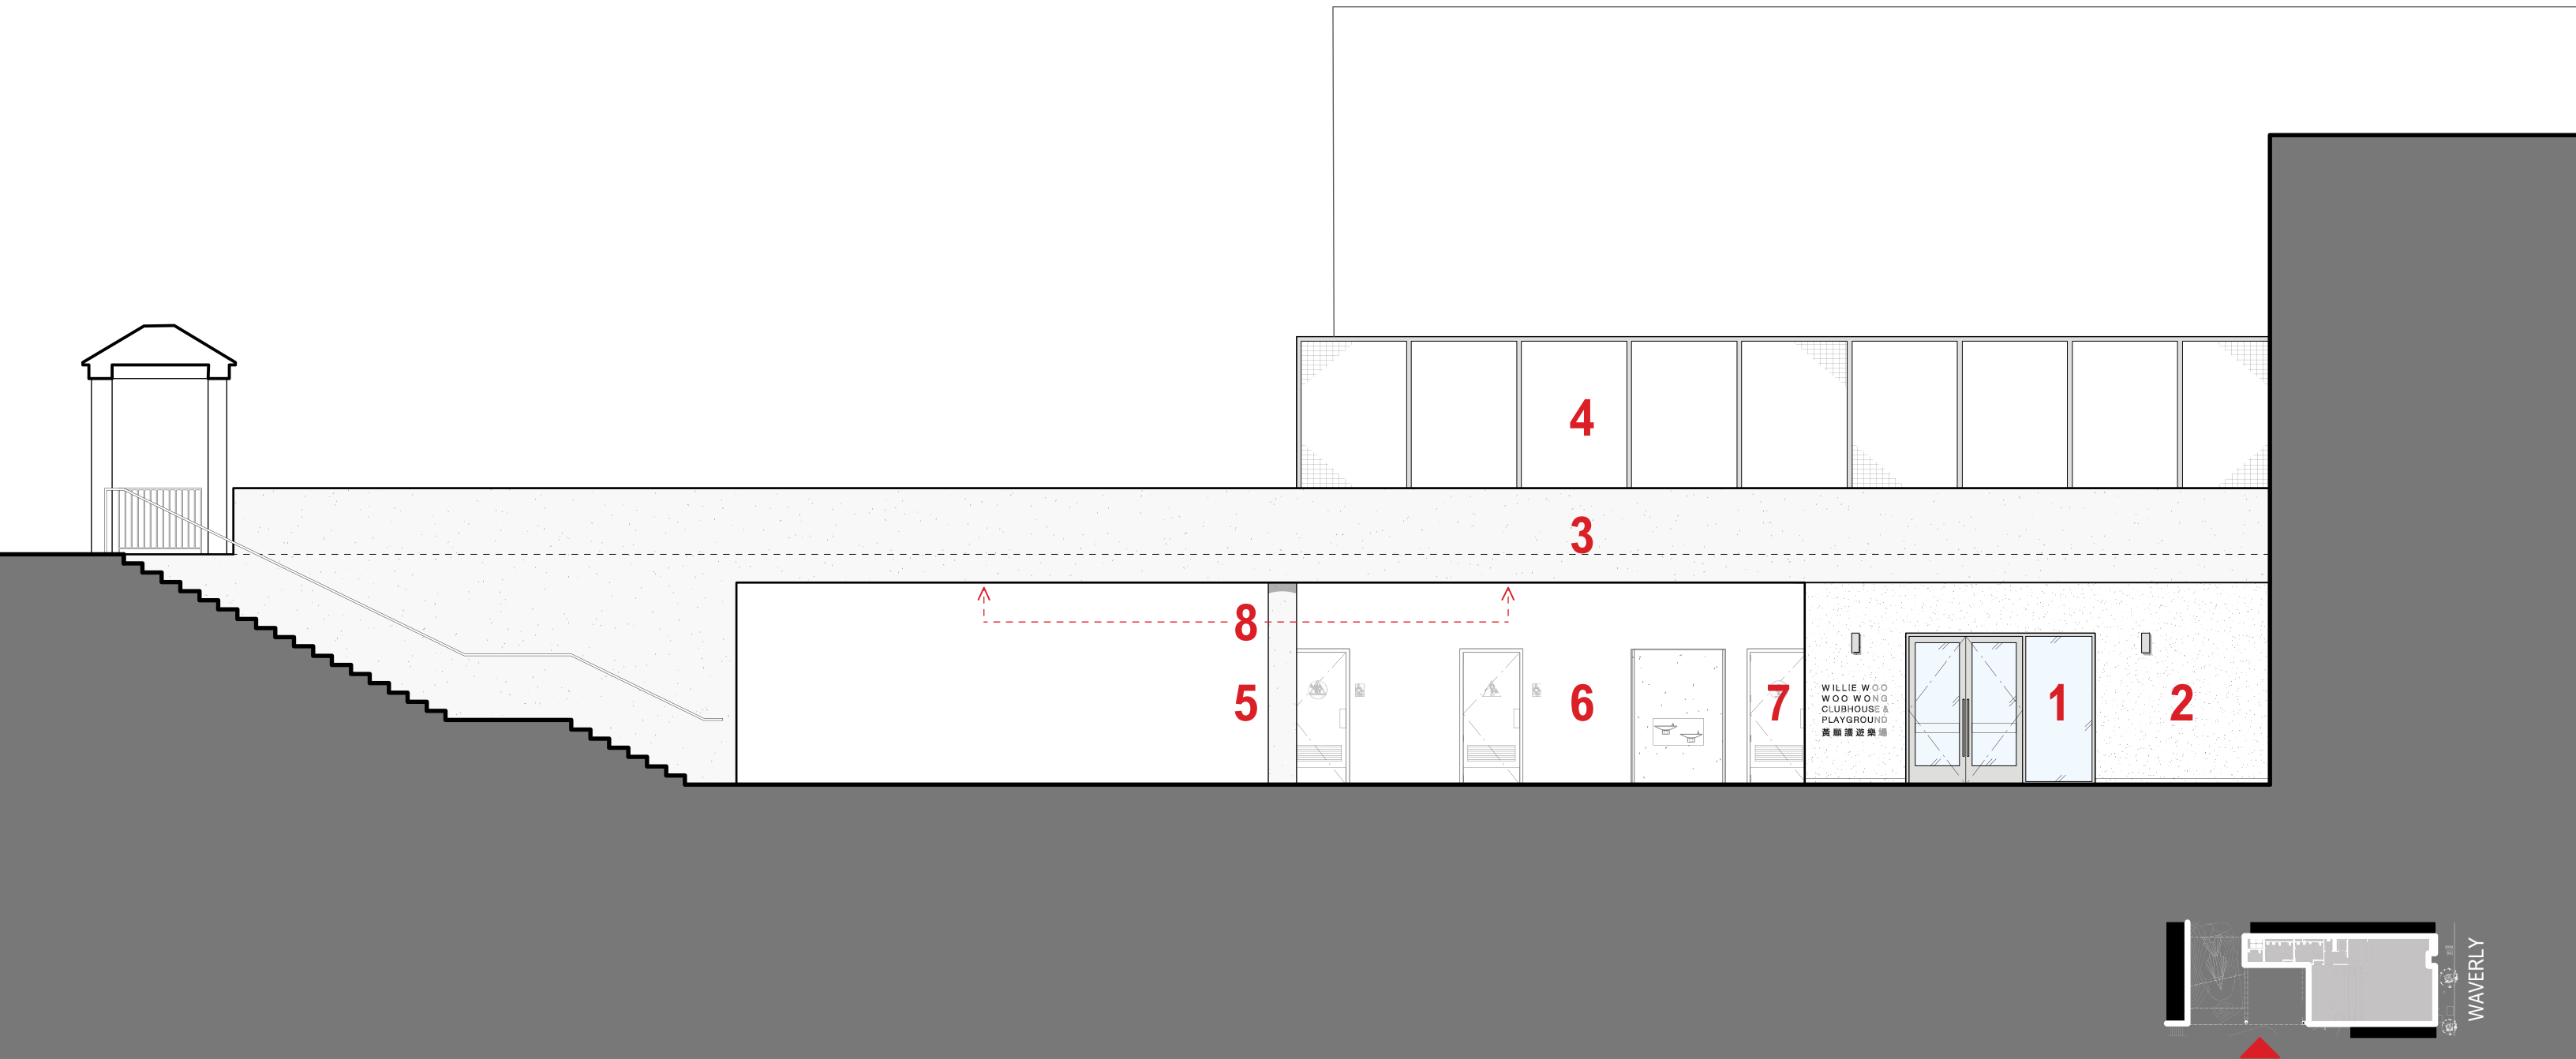

CLUBHOUSE UPDATE

SFAC DESIGN DEVELOPMENT PRESENTATION | WILLIE ‘WOO WOO’ WONG PLAYGROUND

JULY 17, 2017





WAVERLY FACADE VIEW

SFAC DESIGN DEVELOPMENT PRESENTATION | WILLIE 'WOO WOO' WONG PLAYGROUND

JULY 17, 2017

26



CMG JENSEN



PUBLIC ART UPDATE


SFAC DESIGN DEVELOPMENT PRESENTATION | WILLIE 'WOO WOO' WONG PLAYGROUND

JULY 17, 2017

27



CMG JENSEN

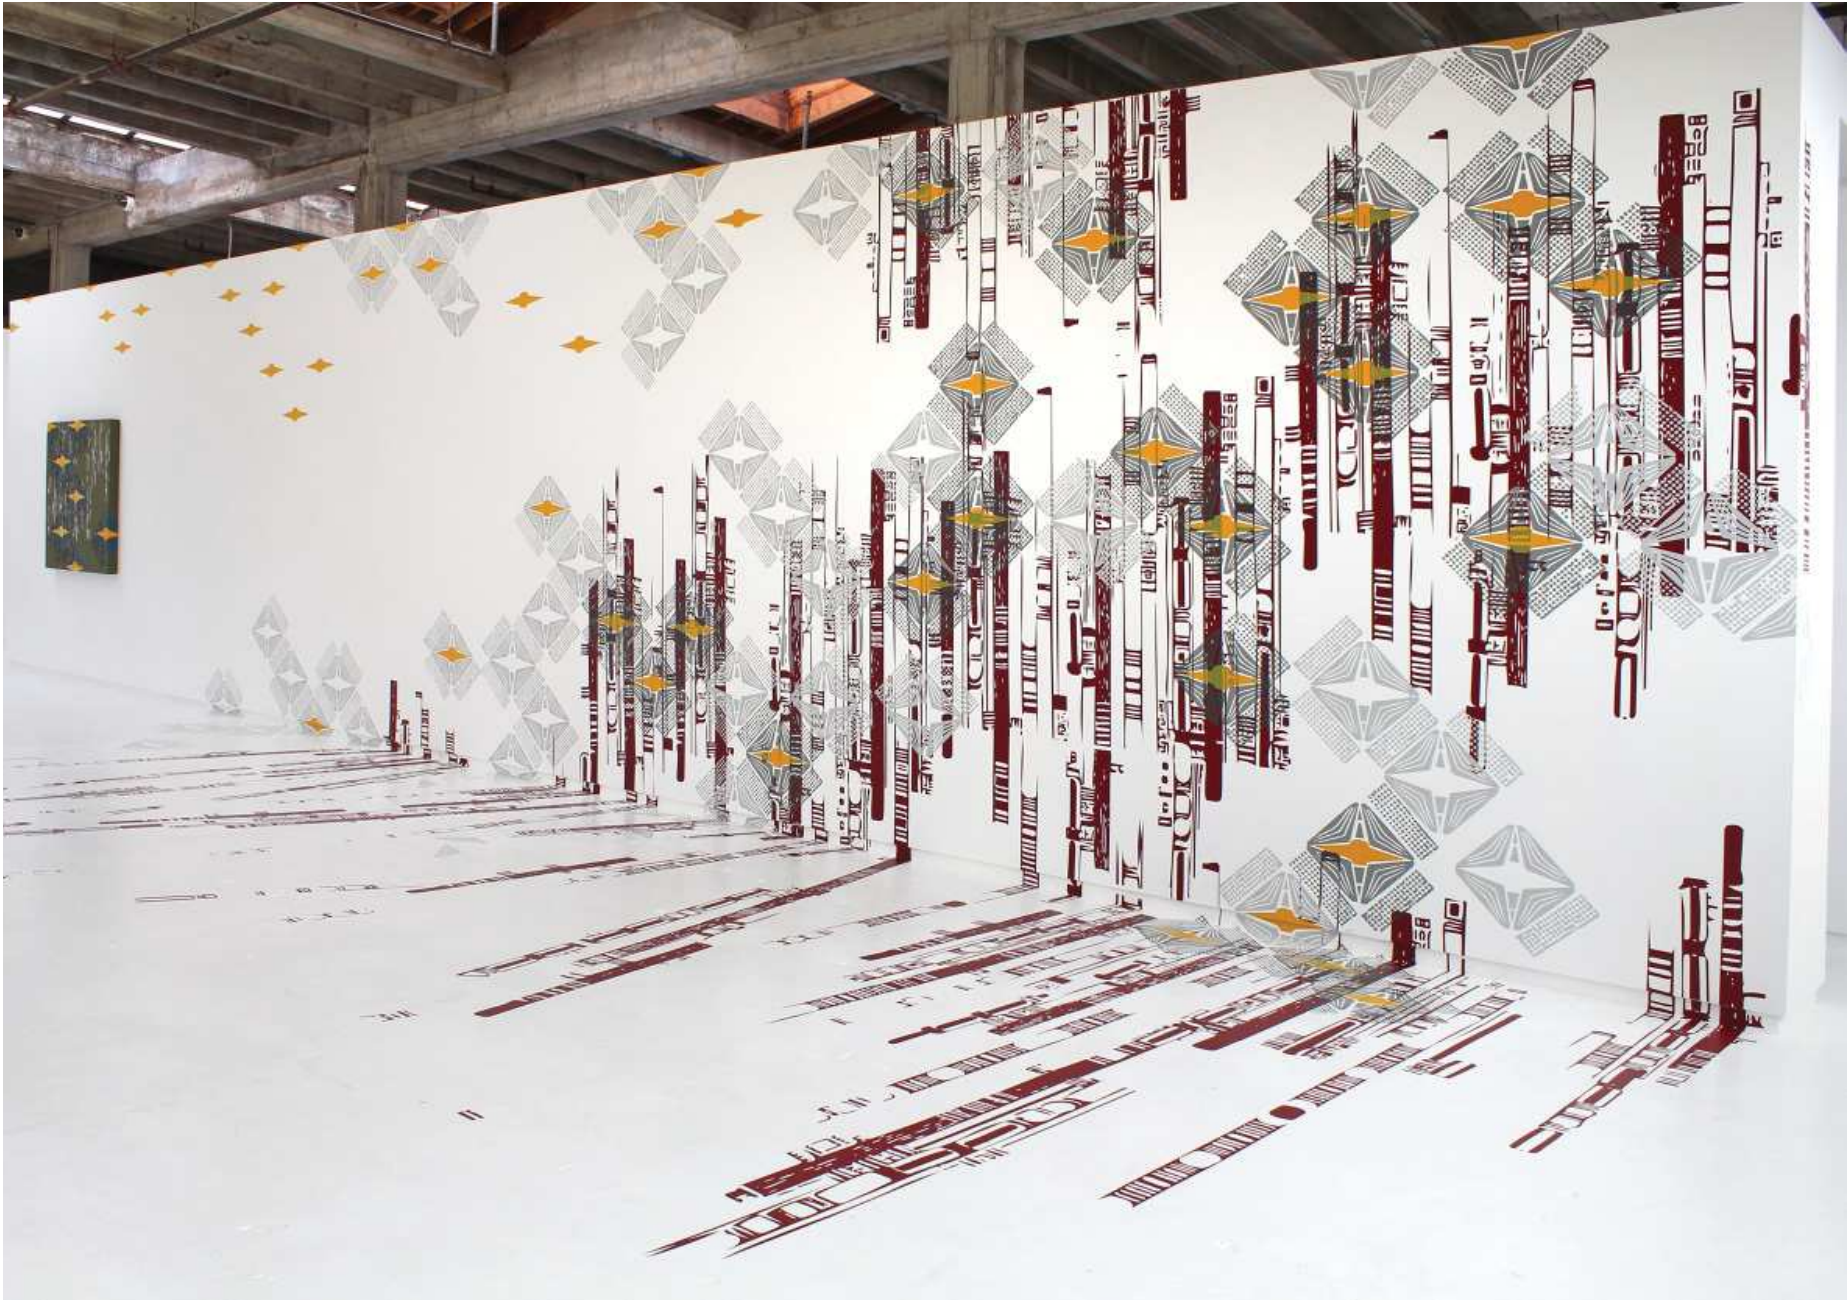

PUBLIC ART UPDATE - JULIE CHANG

SFAC DESIGN DEVELOPMENT PRESENTATION | WILLIE 'WOO WOO' WONG PLAYGROUND

JULY 17, 2017





CLUBHOUSE PLAYGROUND LEVEL VIEW

SFAC CONSTRUCTION DOCUMENT PRESENTATION | WILLIE 'WOO WOO' WONG PLAYGROUND

DECEMBER 11, 2017

19



CMG JENSEN



THANK YOU