


SFMTA - OPERATOR CONVENIENCE FACILITIES
CIVIC DESIGN REVIEW
PHASE II & III
MARCH 18, 2013

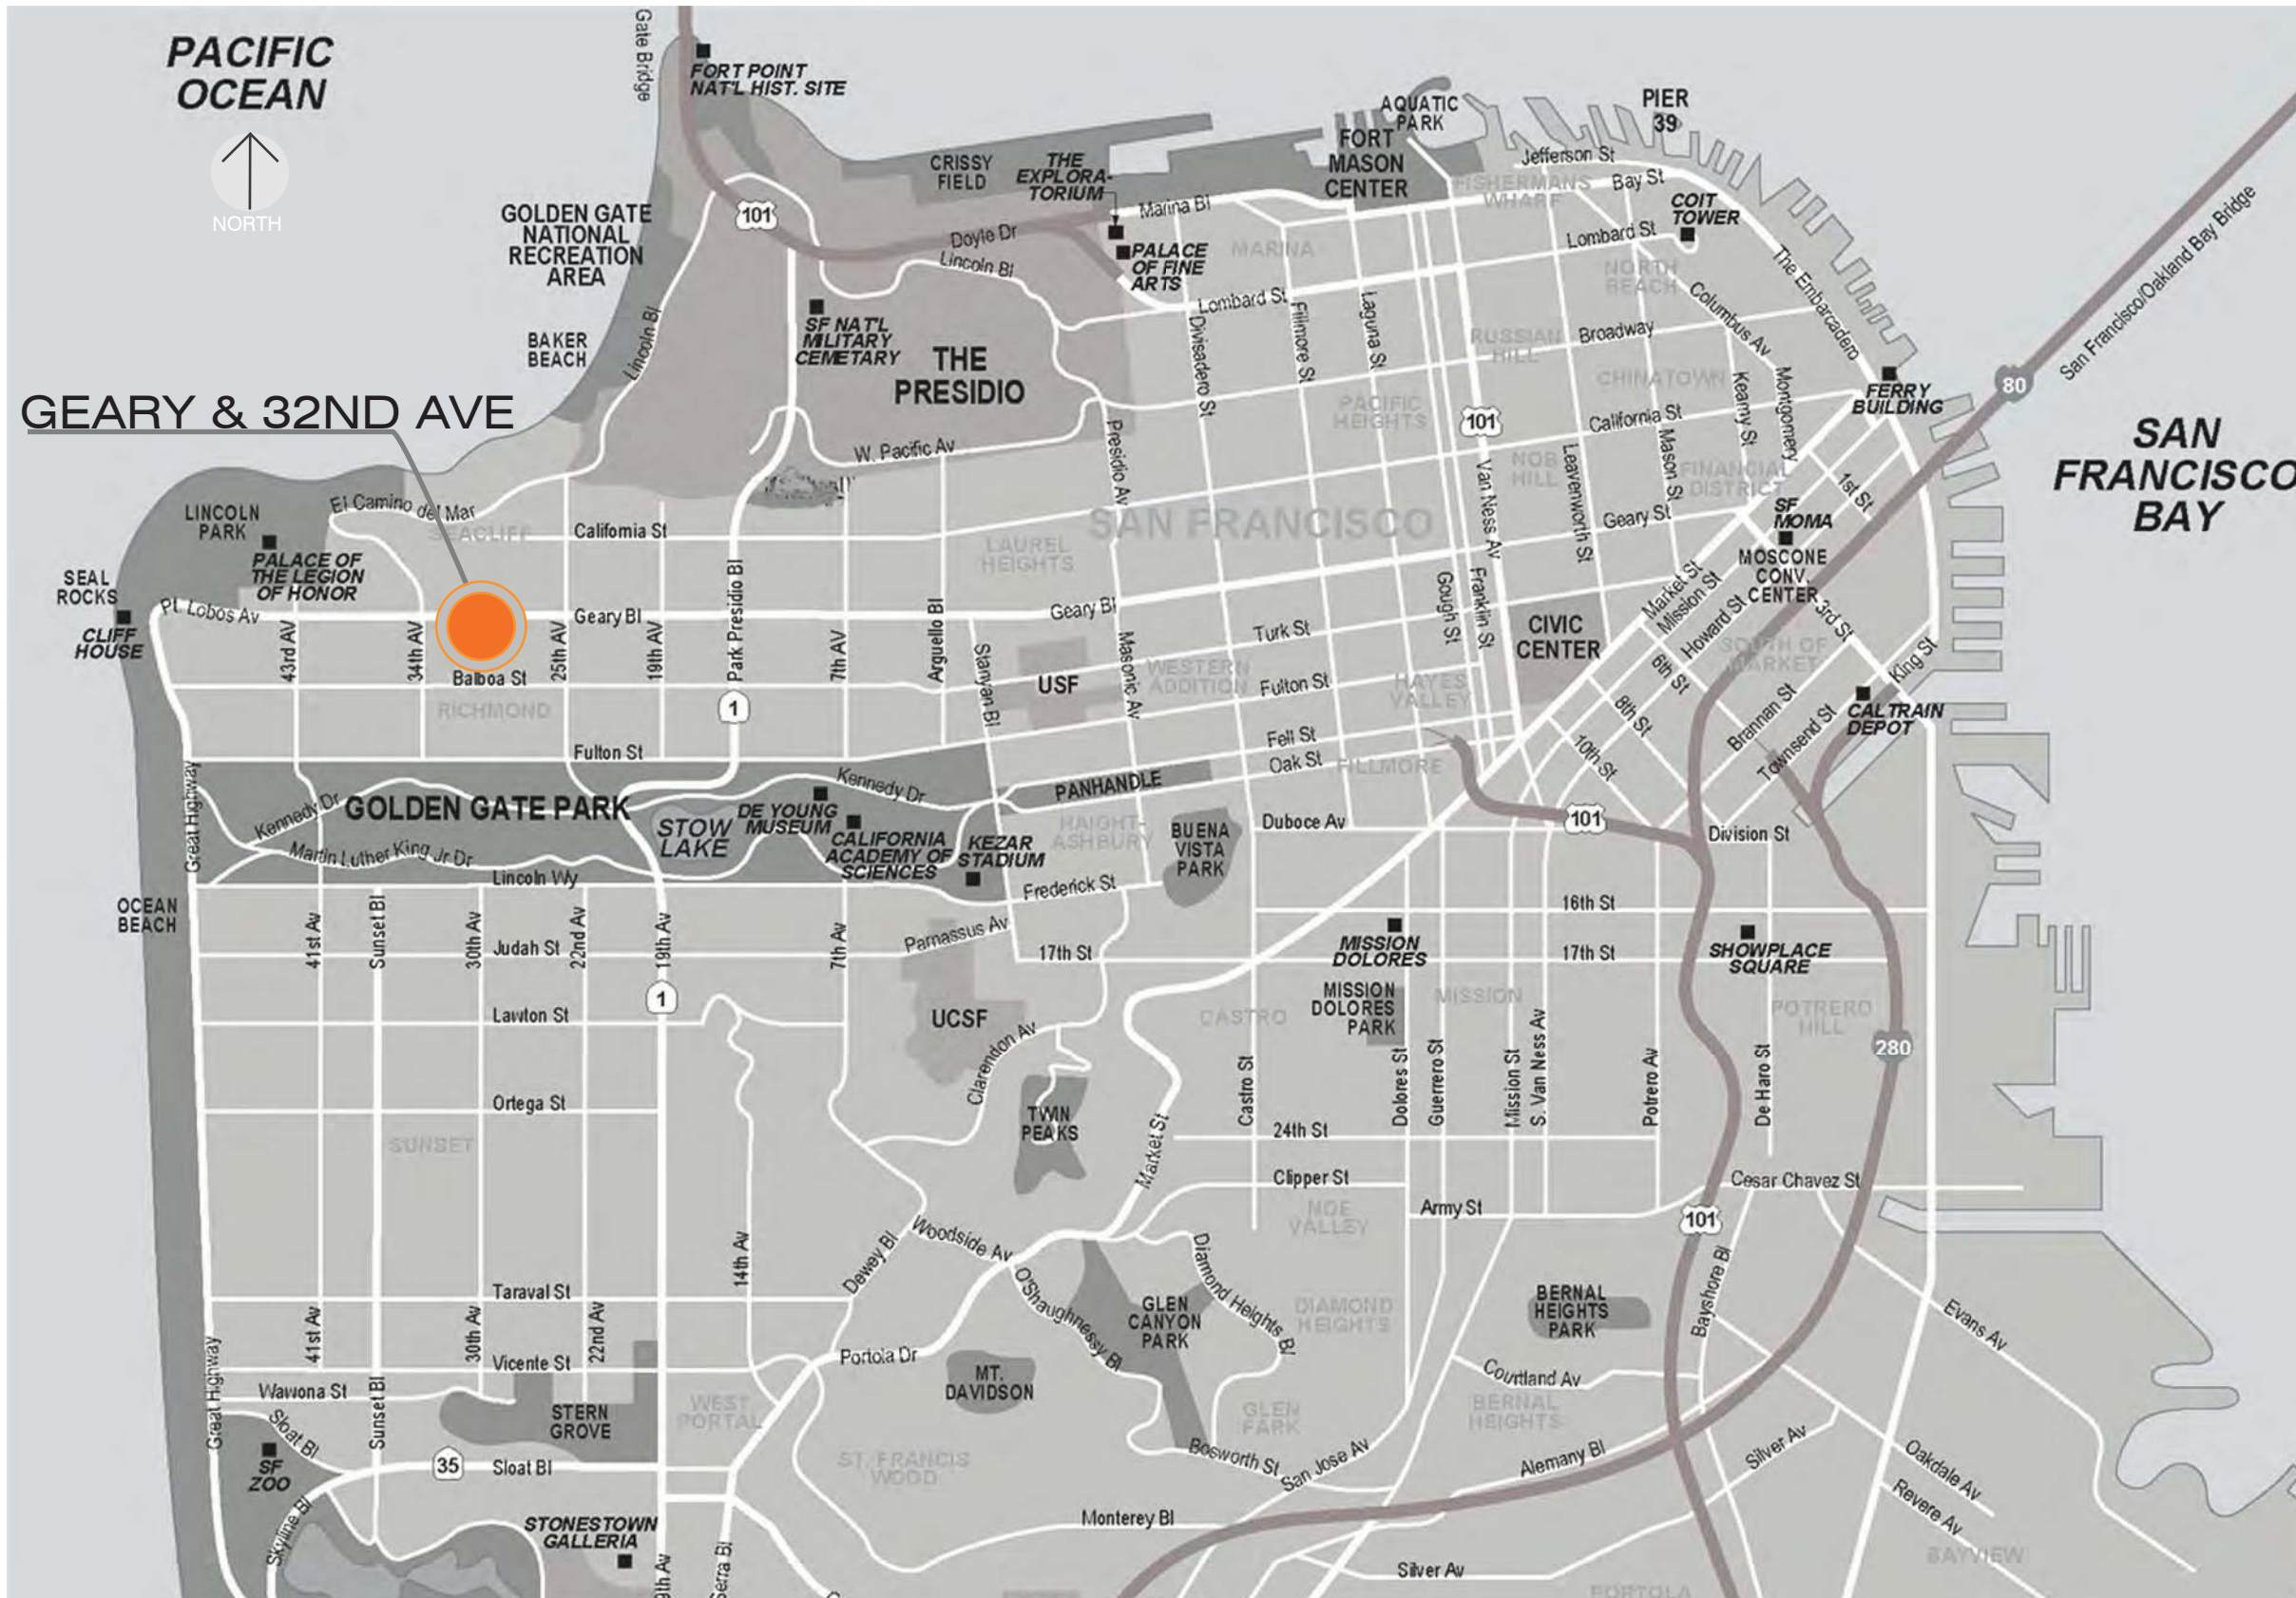

DESIGN CRITERIA:


TEMPORARY / PREFABRICATED FACILITIES

- ADA ACCESSIBLE
- DEPENDENT ON SERVICE VOLUME AT SPECIFIC LOCATIONS
- DIRECT CONNECTION TO CITY UTILITIES WITH THE POSSIBILITY OF RELOCATION IF TERMINAL LOCATION CHANGES


NEW LOCATION:

1. #1 CALIFORNIA
GEARY & 32ND AVE

MATERIALS & COLOR SCHEME

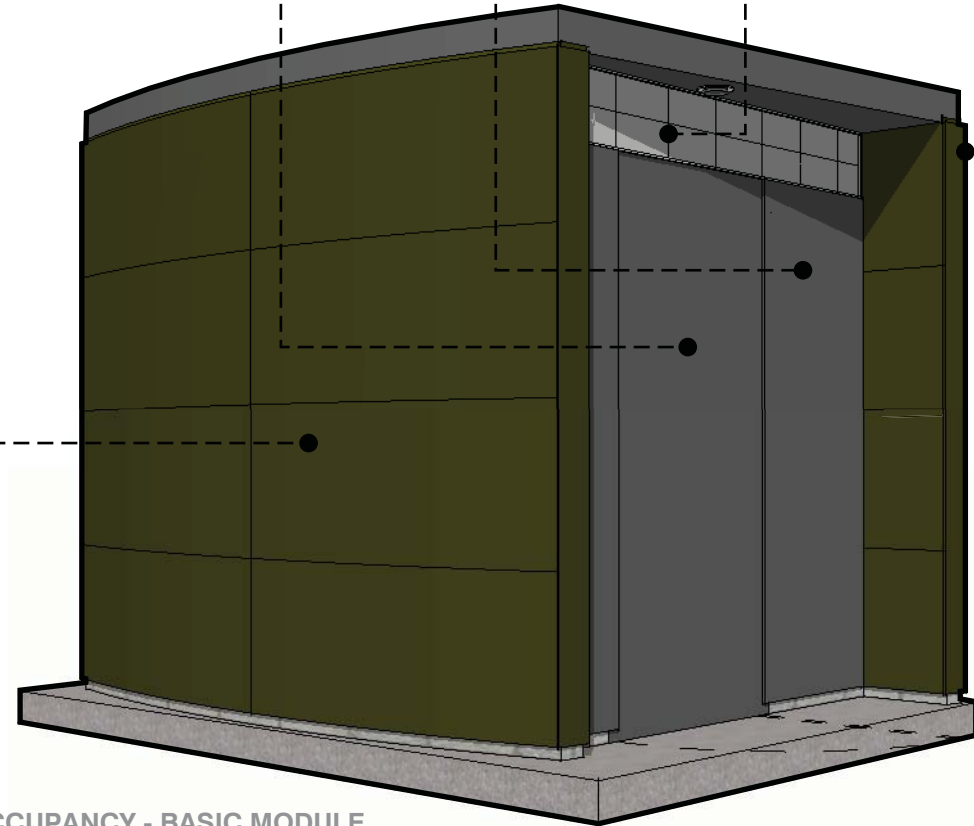

SINGLE OCCUPANCY - BASIC MODULE

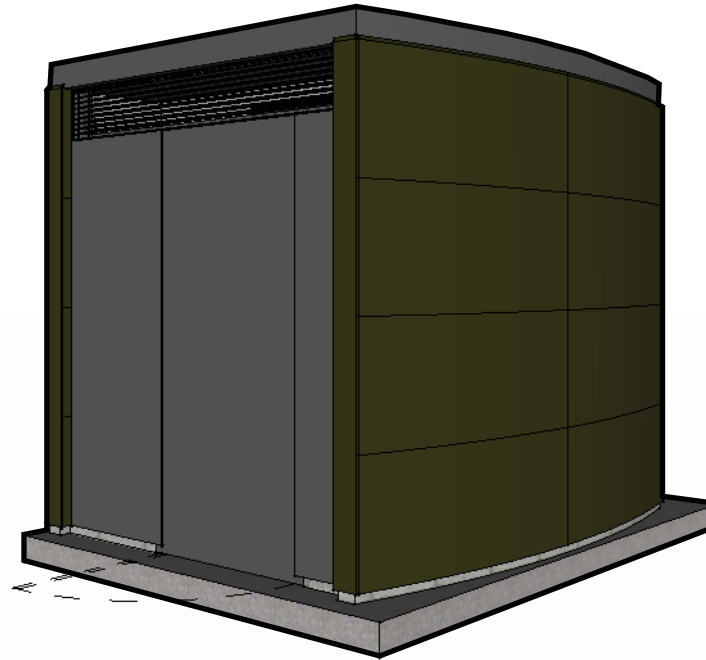


DESIGN CRITERIA


TEMPORARY/ PREFABRICATED FACILITIES

- WALLS:** C.M.U. WALLS WITH CEMENT PLASTER. PAINT & ANTIGRAFFITI COATING.
- INTERIOR FINISH:** EXPOSED CMU W/ EPOXY PAINT.
- DOORS:** GALVANIZED METAL DOORS, PAINTED.
- NATURAL ILLUMINATION:** KALWALL.
- VENTILATION:** METAL LOUVERS & MECHANICAL EXHAUST FAN.
- LIGHTING:** INTERIOR - MOTION ACTIVATED LIGHT, EXTERIOR - RECESSED CEILING LIGHT.
- FLOOR:** EXPOSED CONCRETE.

UTILITY/PLUMBING CHASE

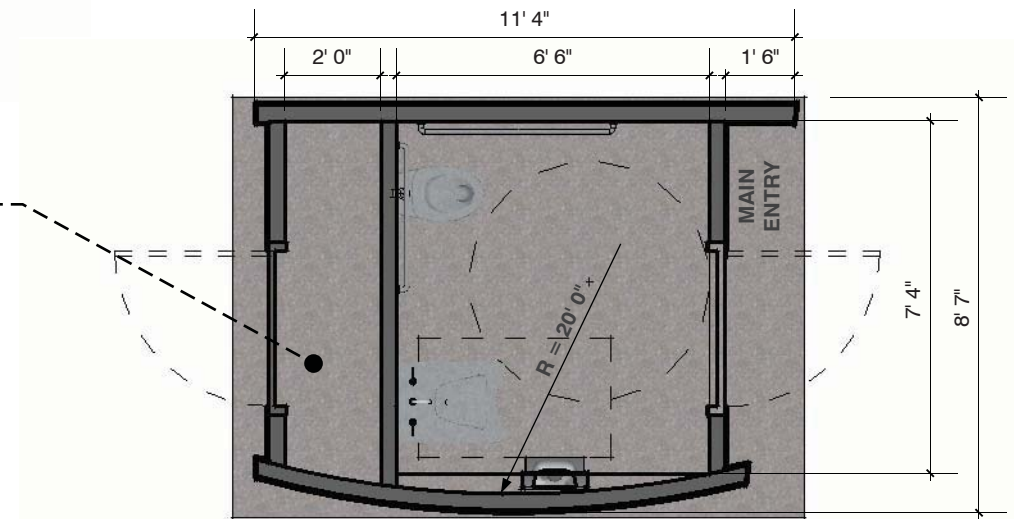


FLOOR PLAN - SINGLE OCCUPANCY- BASIC MODULE

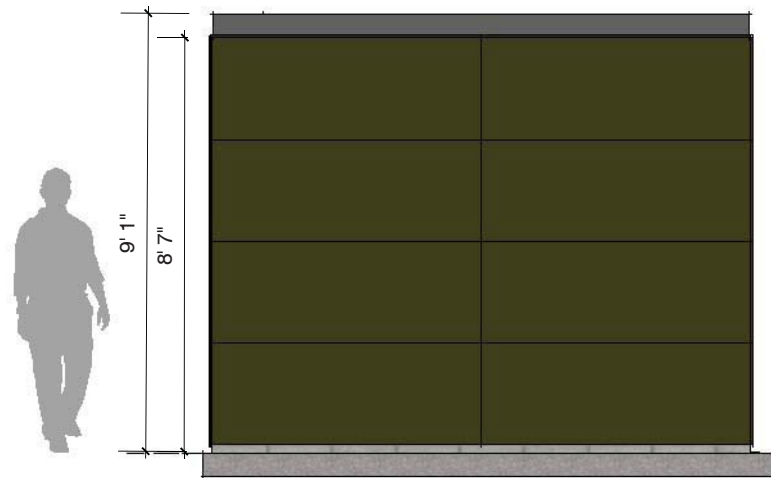


RIGHT ELEVATION



FRONT ELEVATION

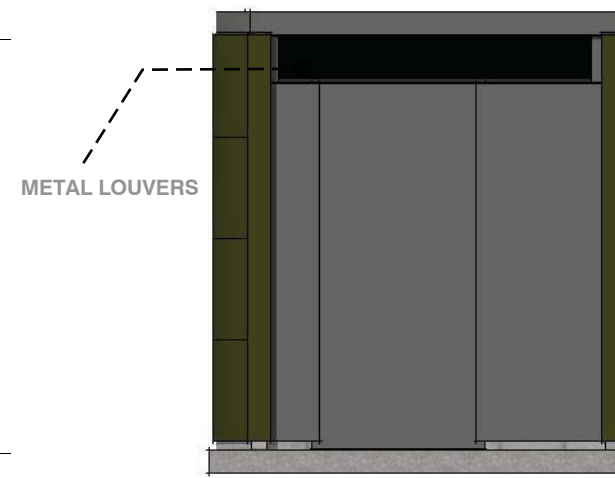

BACK ELEVATION

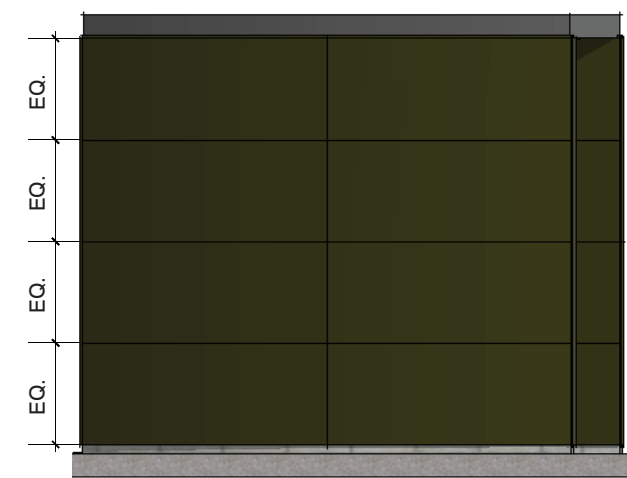

LEFT ELEVATION


scale=1/4"




SITE PHOTO



CONTEXT PHOTOS

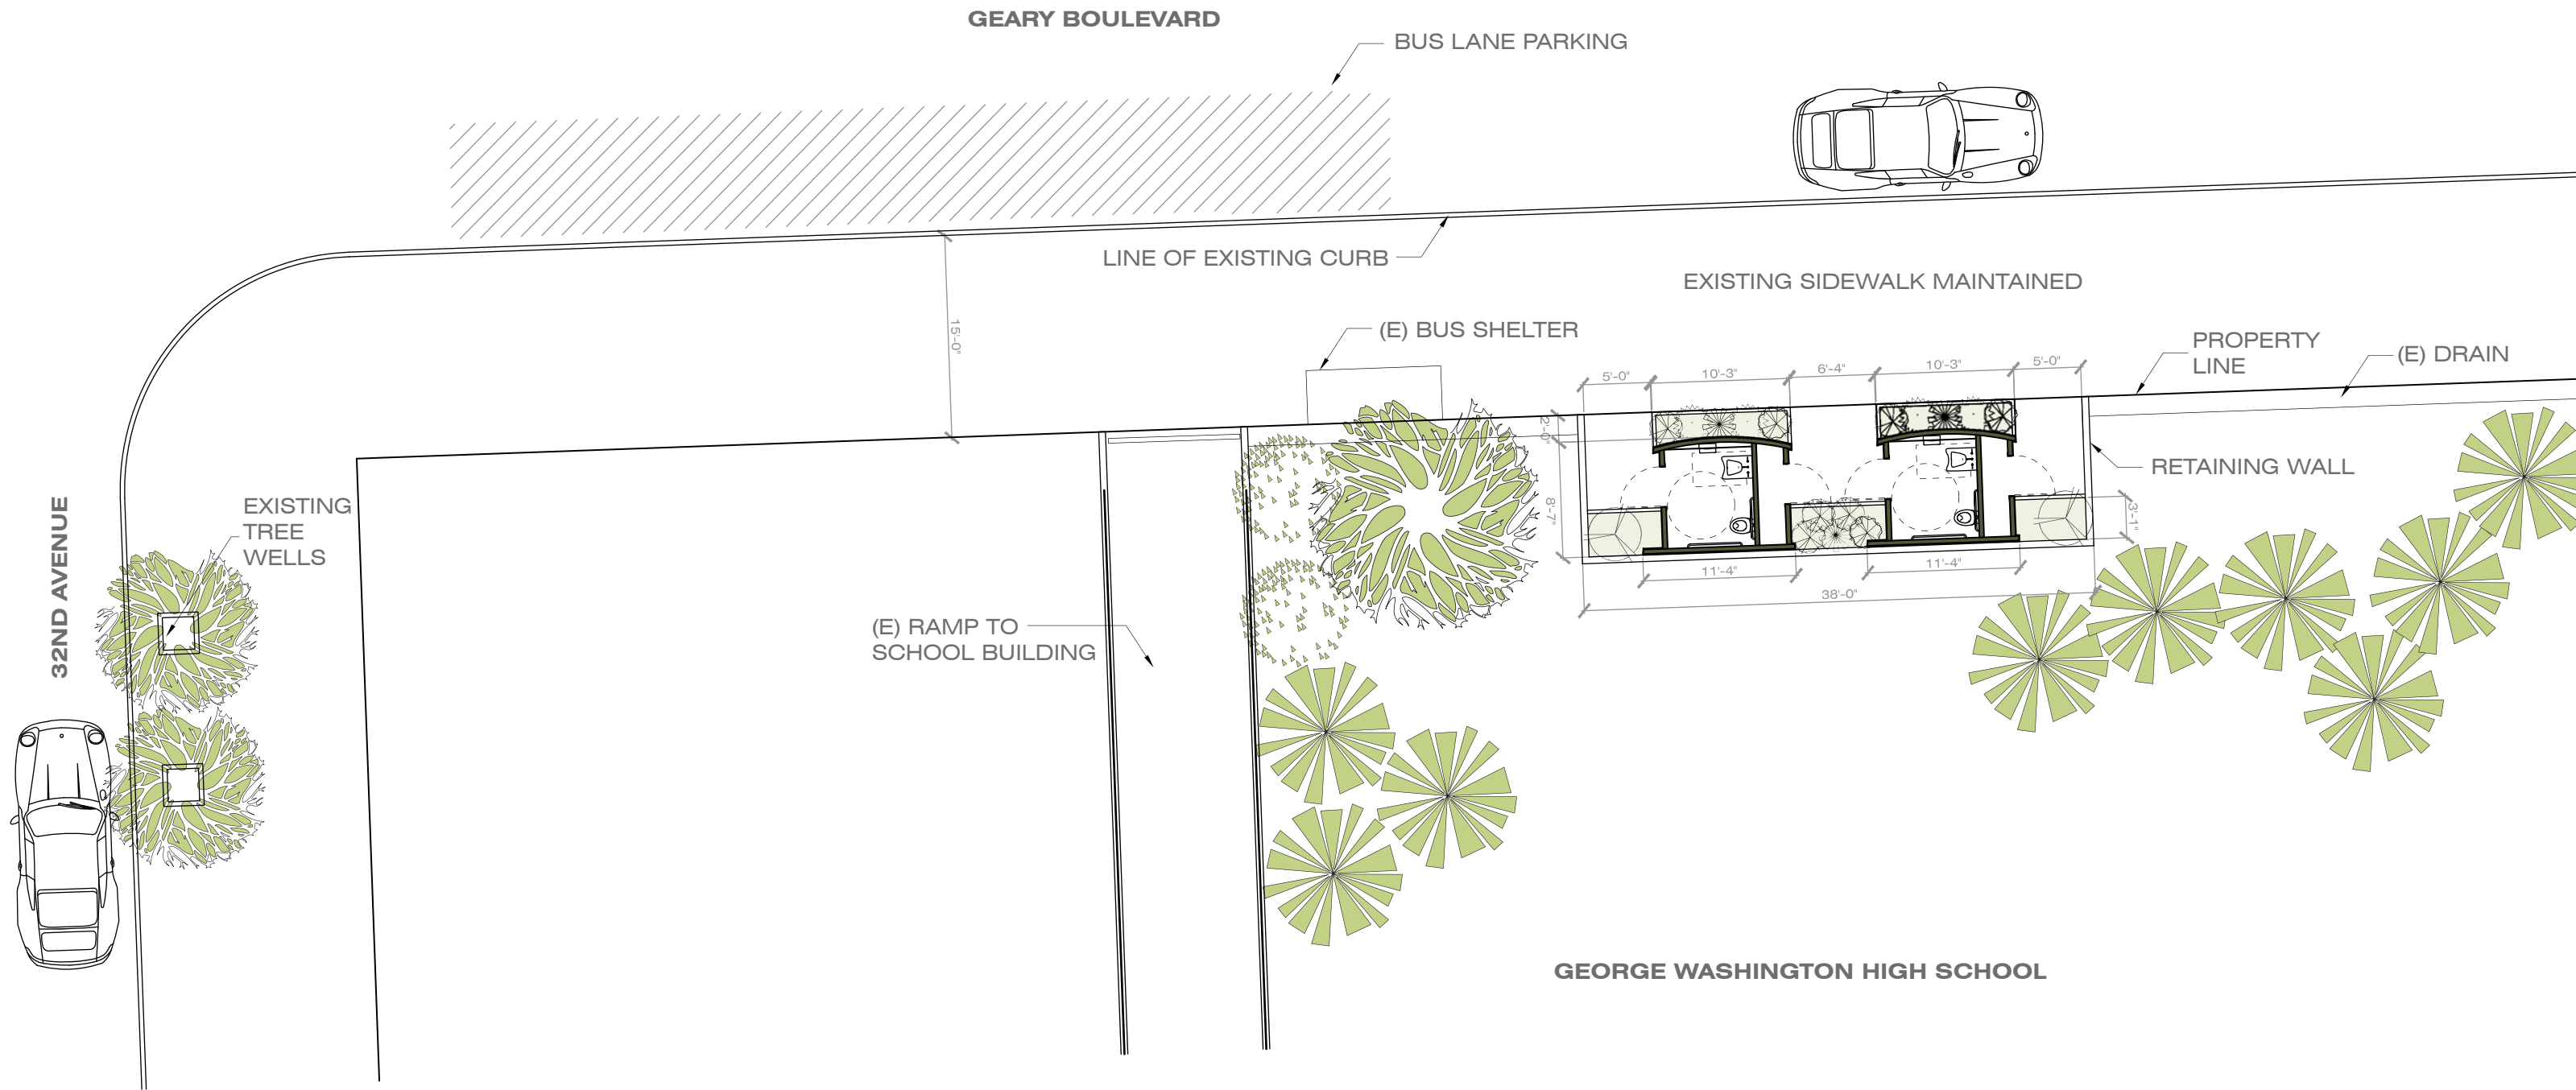

SITE PLAN - N.T.S.

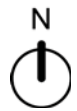



LEUCADENDRON DISCOLOR



KANGAROO PAW



FLAX



EUPHORBIA X MARTINI

SYMBOL	LATIN NAME	COMMON NAME	VARIETY/COLOR	HEIGHT/SPREAD	SIZE	QUANTITY
	LEUCADENDRON DISCOLOR		WILSONS	5' WIDE X 5' TALL	5 GALLON	2
	ANIGOZANTHOS SPP.	KANGAROO PAW	YELLOW GEM	3' WIDE X 5' TALL	5 GALLON	3
	PHORMIUM TENEX	FLAX	BRONZE BABY	3' WIDE X 3' TALL	5 GALLON	4
	EUPHORBIA X MARTINI			3' WIDE X 2' TALL	1 GALLON	8

