



# Mission Dolores Park

Rehabilitation Project





Context Plan





SAN FRANCISCO  
RECREATION  
& PARKS



2010 Aerial Photo








SAN  
REC  
&





Proposed Plan




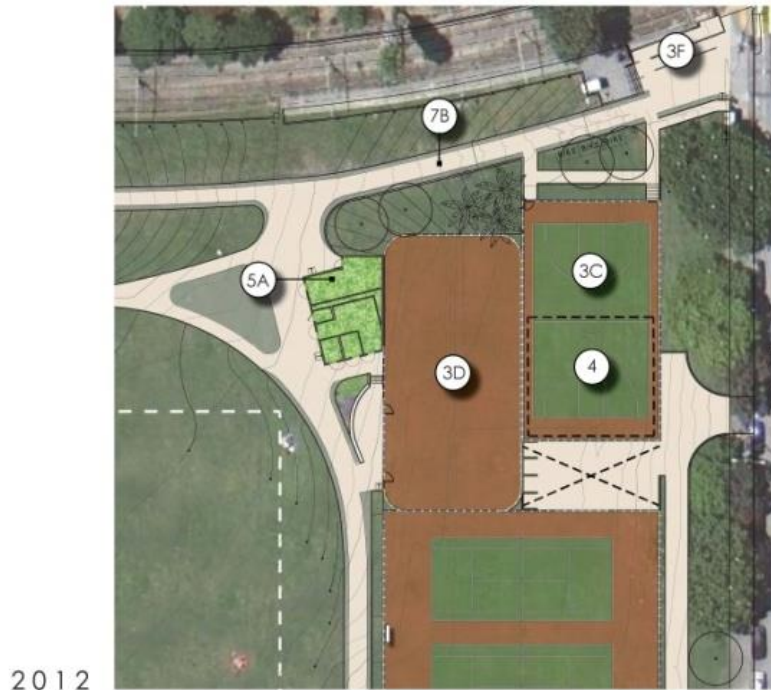


Comparison Plan – Operations Building,  
Basketball Court, Pathways

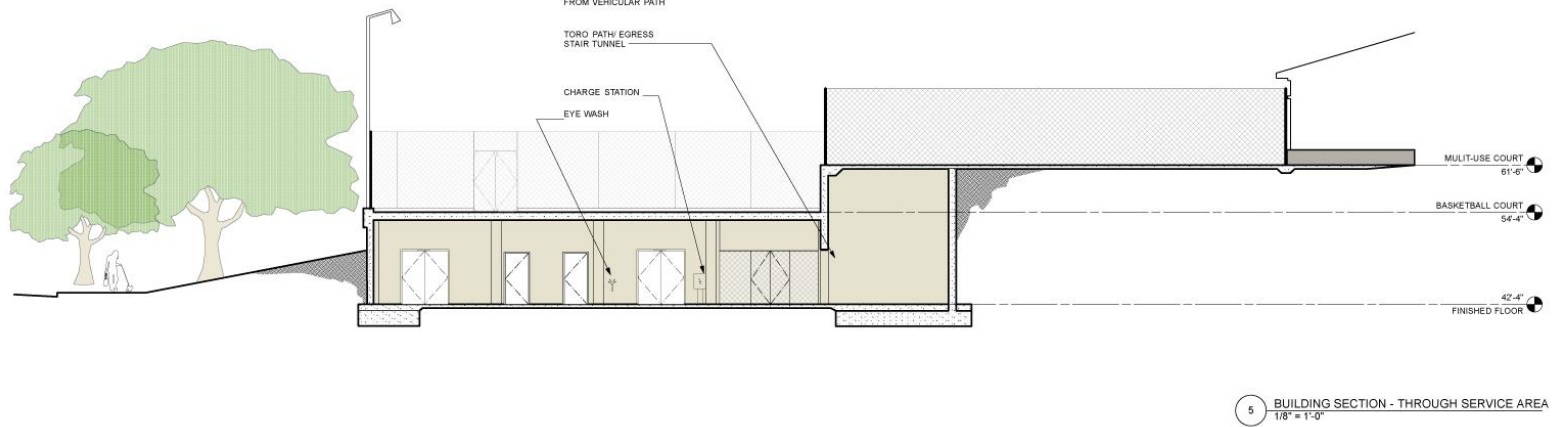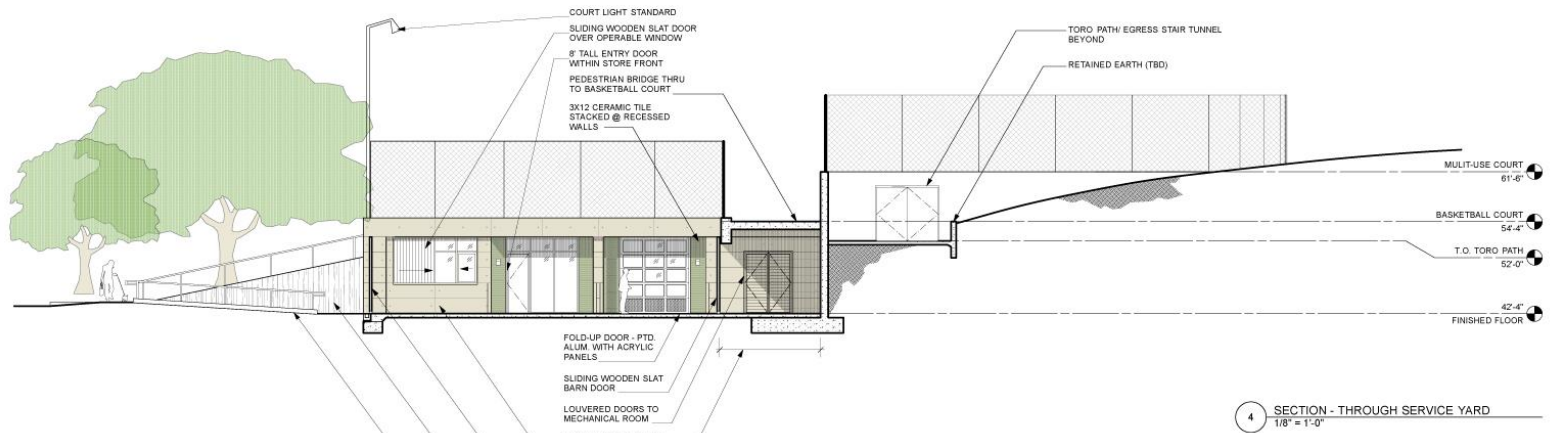

## Operations & Maintenance Building - Sections

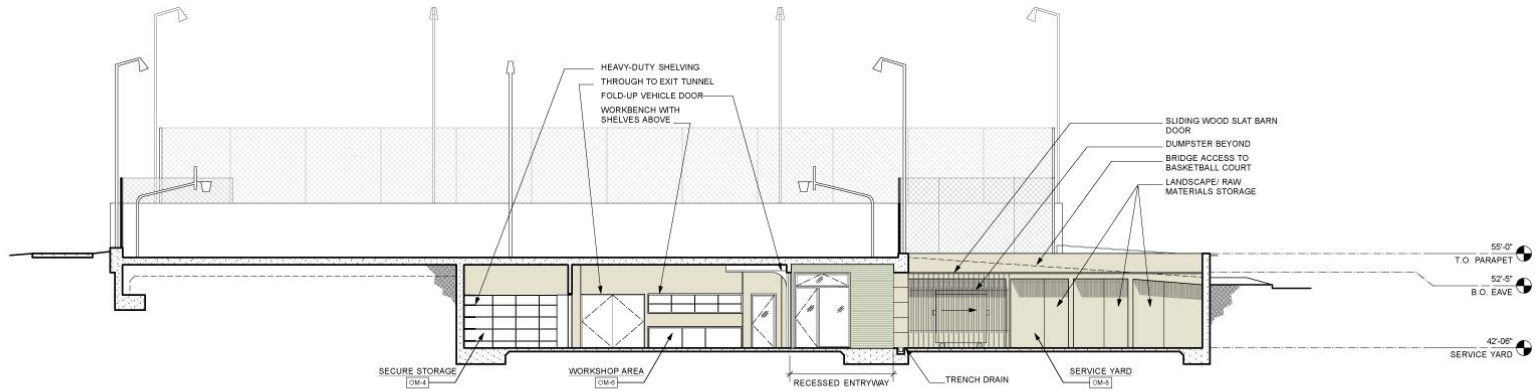

2 BUILDING SECTION  
Scale: 1/8" = 1'-0"

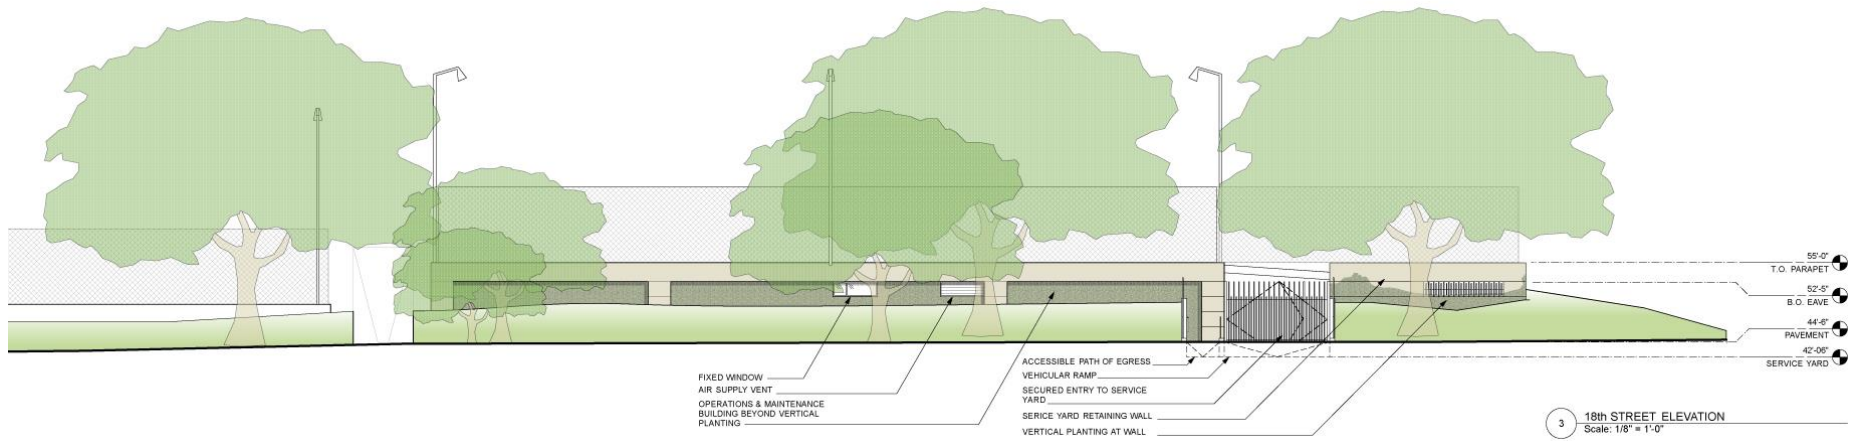

3 18th STREET ELEVATION  
Scale: 1/8" = 1'-0"

## Operations & Maintenance Building - Elevations













Existing Condition near 18<sup>th</sup>/ Church Streets






Proposed Design near 18<sup>th</sup>/ Church Streets





2012

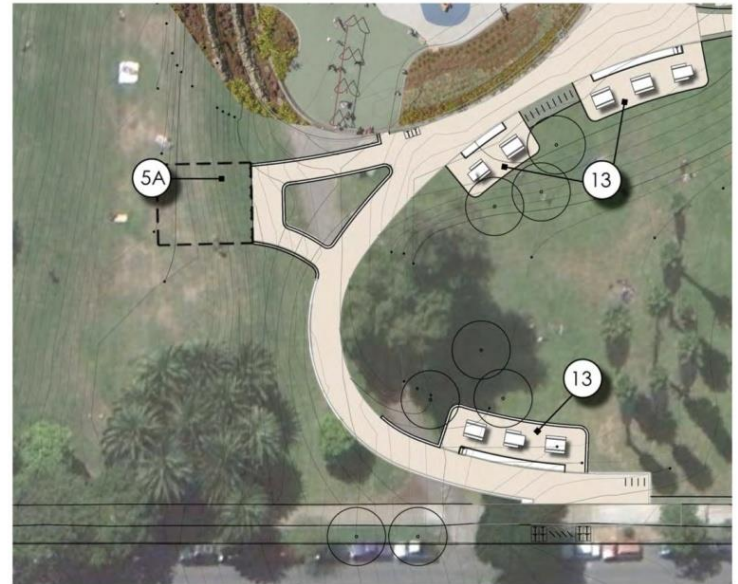




2013

Comparison Plans – South Restroom & Picnic Areas





SAN FRANCISCO  
RECREATION  
& PARKS

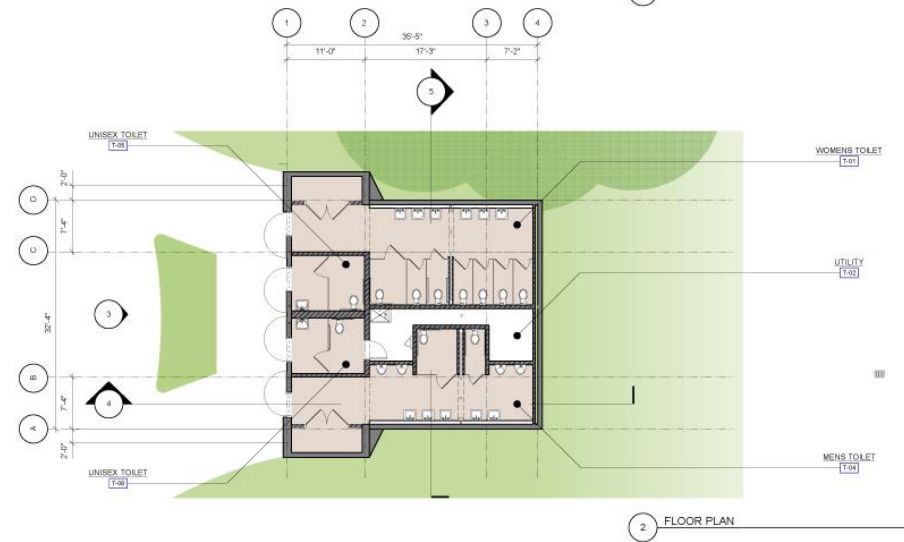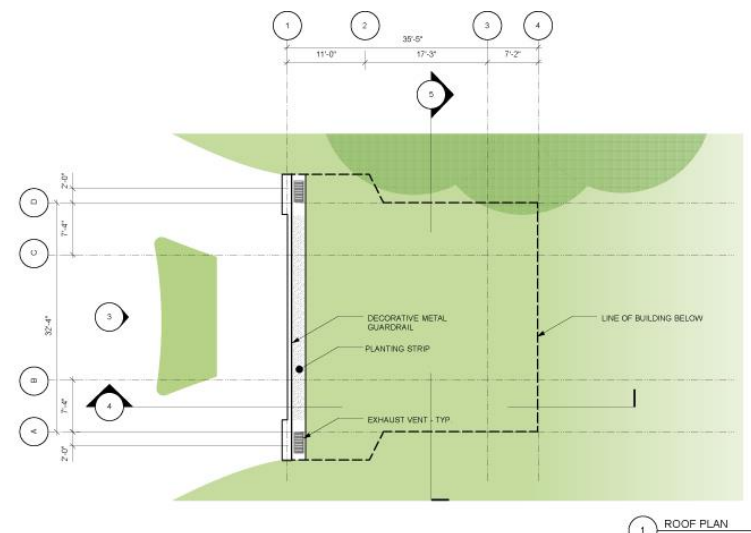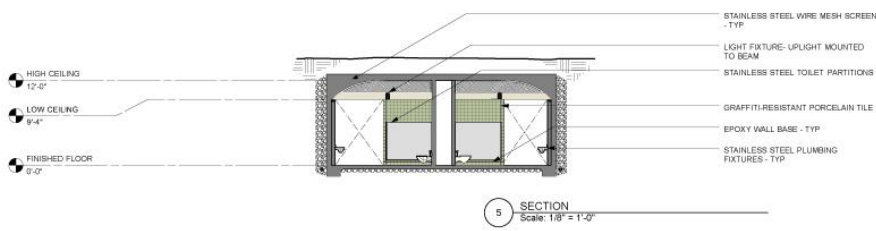

# Proposed South Restroom Building Plan







Proposed South Restroom Building from Northeast









AERIAL OF PROMENADE



CONVENIENCE STATION - 1940'S  
CONCRETE FRIEZE



CONCRETE BRIDGE  
EXPRESSED CORNERS



MEDIAN OF PALMS



PREDOMINANT TOPOGRAPHY  
LOW-SLOPE TOPOGRAPHY



GREEN WALL



NORTH RESTROOM



OPERATIONS + MAINTENANCE BUILDING

- MATERIAL KEY
- ① STANDING SEAM METAL ROOF
  - ② GREEN WALL / PLANTING
  - ③ ORNAMENTAL METAL GRILLE
  - ④ ORNAMENTAL METAL GATE
  - ⑤ COLORED CONCRETE WITH ANTI-GRAFFITI COATING
  - ⑥ GRAFFITI-RESISTANT TILE
  - ⑦ METAL PANEL DOOR
  - ⑧ CHAIN LINK FENCE FOR BASKETBALL COURT





# Mission Dolores Park Interpretive Themes

## Potential Interpretive Themes:

- 1 Native American land use and stewardship**
  - o Native American use and habitation
  - o Mission Creek /18th St. corridor
- 2 Jewish Cemeteries**
  - o Jewish community in early San Francisco
  - o What happened to the cemeteries
  - o Ordinance removing cemeteries from SF
  - o New cemeteries in Colma
  - o Central promenade is a remnant of the cemetery design dividing the site for two different congregations
- 3 1906 Earthquake**
  - o Golden fire hydrant
  - o Refugee camps and Earthquake Cottages
- 4 Creation of a Park to Serve the Growing City**
  - o Efforts to establish a park for the Mission district
- 5 Design of Mission Dolores Park**
  - o An evolutionary step between pleasure ground parks and rational recreation parks
  - o John McLaren's role in design of the park
- 6 Evolving Cultures of the Neighborhood and Park**
  - o Hidalgo and Mexican Liberty Bell
- 7 Mission Dolores Park Today – Reflecting and Celebrating the City's Diversity**
  - o San Francisco's most intensely used park
  - o Mime Troup and other events
  - o Community involvement in the park

