




RESTROOMS AND GARAGE SCHEME DESIGN DEVELOPMENT



FRONT ELEVATION



BACK ELEVATION

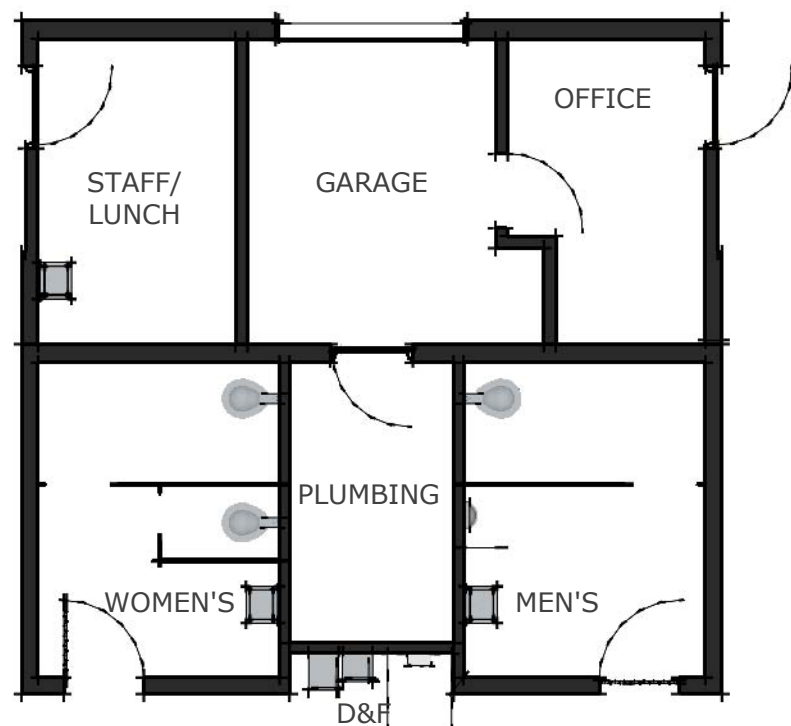

FLOOR PLAN RESTROOM AND GARAGE



SIDE ELEVATION



SIDE ELEVATION

# PROJECT LOCATION SITE MAP

LOCATION OF  
EXISTING  
RESTROOMS



# SURROUNDING AREAS



MARINA BLVD. - VIEWS



YACHT RD. - PANORAMIC VIEW

MULTIPLE OCCUPANCY RESTROOMS W/ VEHICULAR STORAGE -TRADITIONAL DESIGN

# MARINA GREEN WEST RESTROOMS



EXISTING VIEW



PROPOSED DESIGN - PHOTOMONTAGE

# PROJECT LOCATION SITE MAP

LOCATION OF  
EXISTING  
RESTROOMS



# SURROUNDING AREAS



MOUNTAIN LAKE - PANORAMIC FRONT VIEW



MOUNTAIN LAKE - PANORAMIC SIDE VIEW

MULTIPLE OCCUPANCY RESTROOMS -TRADITIONAL DESIGN

# MOUNTAIN LAKE PARK RESTROOMS



EXISTING VIEW



PHOTOMONTAGE VIEW



Architecture • Construction

30 Van Ness Avenue  
San Francisco, CA  
94102-6028

Suite 4100  
(415) 557-4700  
Fax (415) 5574701

Project

2008 PARK BOND RESTROOM  
REPLACEMENT PROJECT -  
TRADITIONAL DESIGN


Consultant

INFRASTRUCTURE DIVISION  
DEPARTMENT OF PUBLIC WORKS/  
CITY & COUNTY OF SAN FRANCISCO  
30 VAN NESS AVENUE, 5TH FLOOR  
SAN FRANCISCO, CA 94102-6028

DESIGNED BY:	DATE:
DRAWN BY:	
CHECKED BY:	
APPROVED	
SECTION MANAGER:	DATE:
DEPUTY DIVISION MANAGER:	DATE:
DIVISION MANAGER:	DATE:

No.	Date	Revisions
-	-	-
-	-	-
-	-	-
-	-	-

Drawn EB  
Proj. Arch. EC  
Proj. Mgr.  
Section Head  
Date 12/11  
Phase

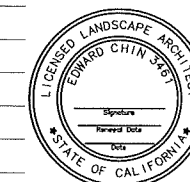

Drawing Title

CARL LARSEN PARK  
EXISTING CONDITIONS  
AND DEMOLITION PLAN


Sheet No.

L-1.0 CL

Scale AS NOTED

Job No.

3069V

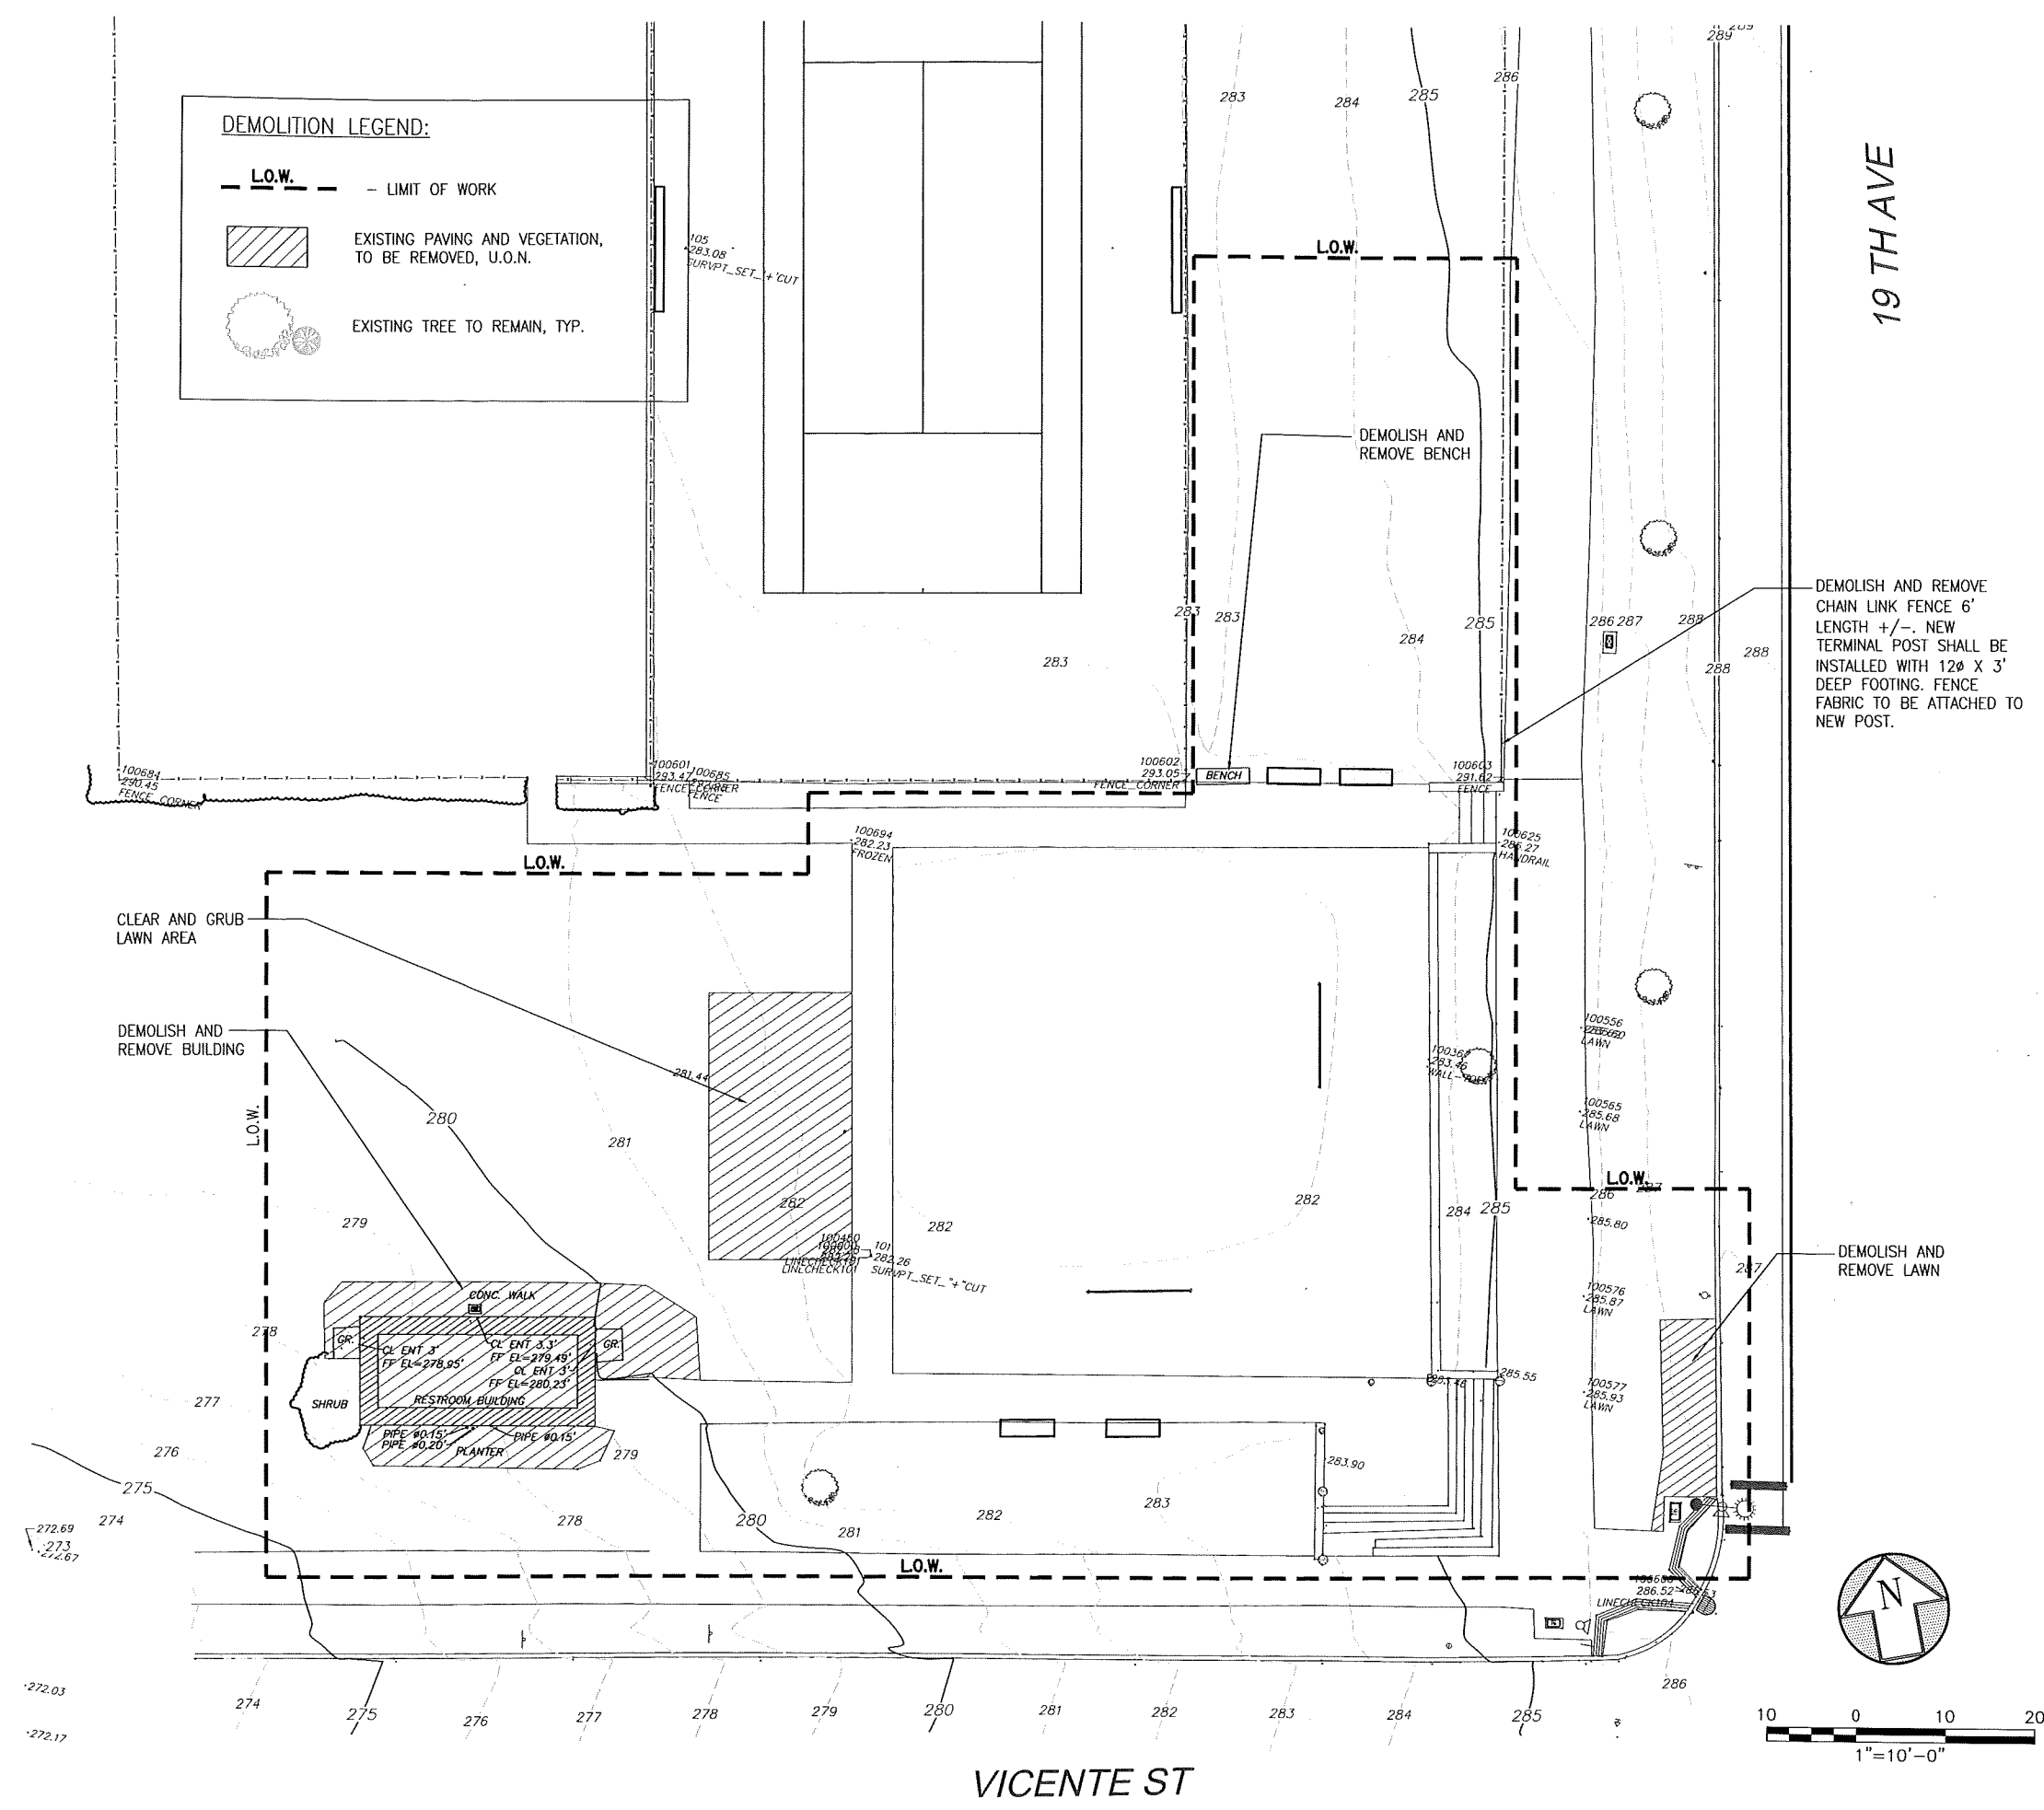

19TH AVE

VICENTE ST



Architecture • Construction

30 Van Ness Avenue Suite 4100  
San Francisco, CA (415) 557-4700  
94102-6028 Fax (415) 5574701

Project

2008 PARK BOND RESTROOM  
REPLACEMENT PROJECT -  
TRADITIONAL DESIGN

Consultant

INFRASTRUCTURE DIVISION  
DEPARTMENT OF PUBLIC WORKS/  
CITY & COUNTY OF SAN FRANCISCO  
30 VAN NESS AVENUE, 5TH FLOOR  
SAN FRANCISCO, CA 94102-6028

DESIGNED BY:	DATE:
DRAWN BY:	
CHECKED BY:	
APPROVED	
SECTION MANAGER:	DATE:
DEPUTY DIVISION MANAGER:	DATE:
DIVISION MANAGER:	DATE:

No.	Date	Revisions
-	-	-
-	-	-
-	-	-
-	-	-

Drawn EB  
Proj. Arch. EC  
Proj. Mgr.  
Section Head  
Date 12/11  
Phase



Drawing Title

CARL LARSEN PARK  
ACCESSIBLE PATH OF  
TRAVEL PLAN

Sheet No.

L-0.2 CL

Scale 1"=10'-0"

Job No.

3069V

