




FIRE STATION # 36
RENOVATION:
CIVIC DESIGN PHASE I/II

GABRIELLA JUDD CIRELLI,
PROJECT MANAGER,
DEPARTMENT OF PUBLIC WORKS

ERIC ROBINSON, AIA
ARCHITECT,
PAULETT TAGGART ARCHITECTS

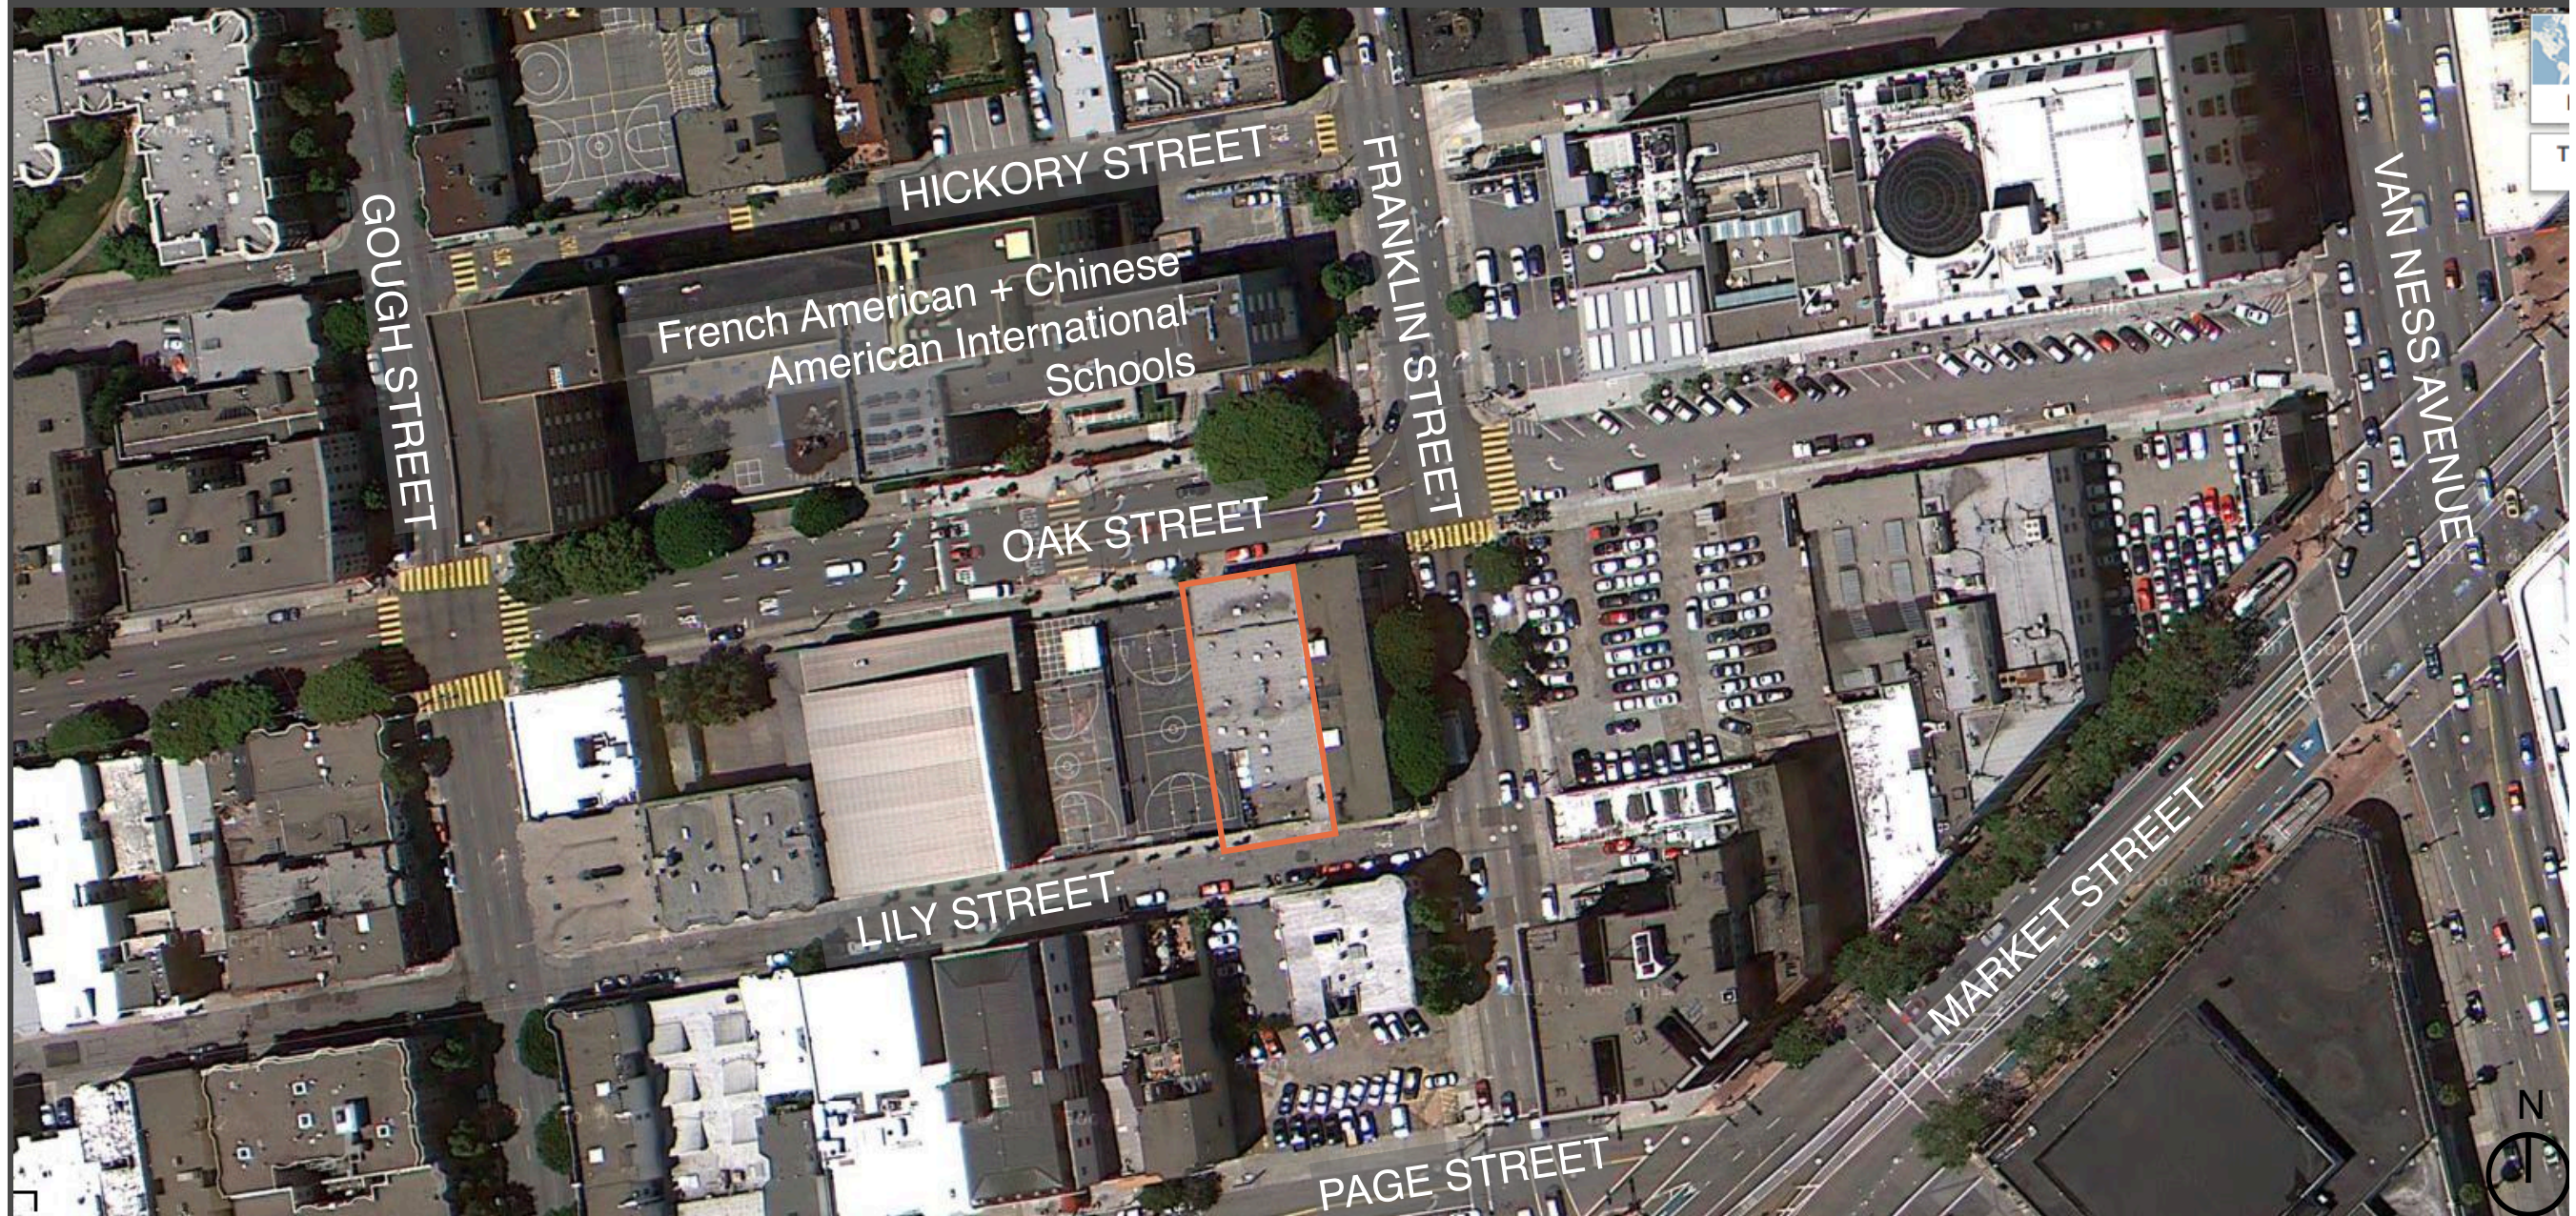

FRONT ELEVATION



CONTEXT PHOTOS



VIEW FROM OAK + FRANKLIN



VIEW DOWN OAK STREET



VIEW UP LILY STREET



VIEW DOWN LILY STREET



VIEW OF WEST ELEVATION



FIRE STATION # 36 RENOVATION


CIVIC DESIGN –PHASE I / II

PAULETT TAGGART
ARCHITECTS
SF DEPARTMENT OF PUBLIC WORKS

VIEW OF SOUTH/REAR ELEVATION



PROPOSED SITE PLAN

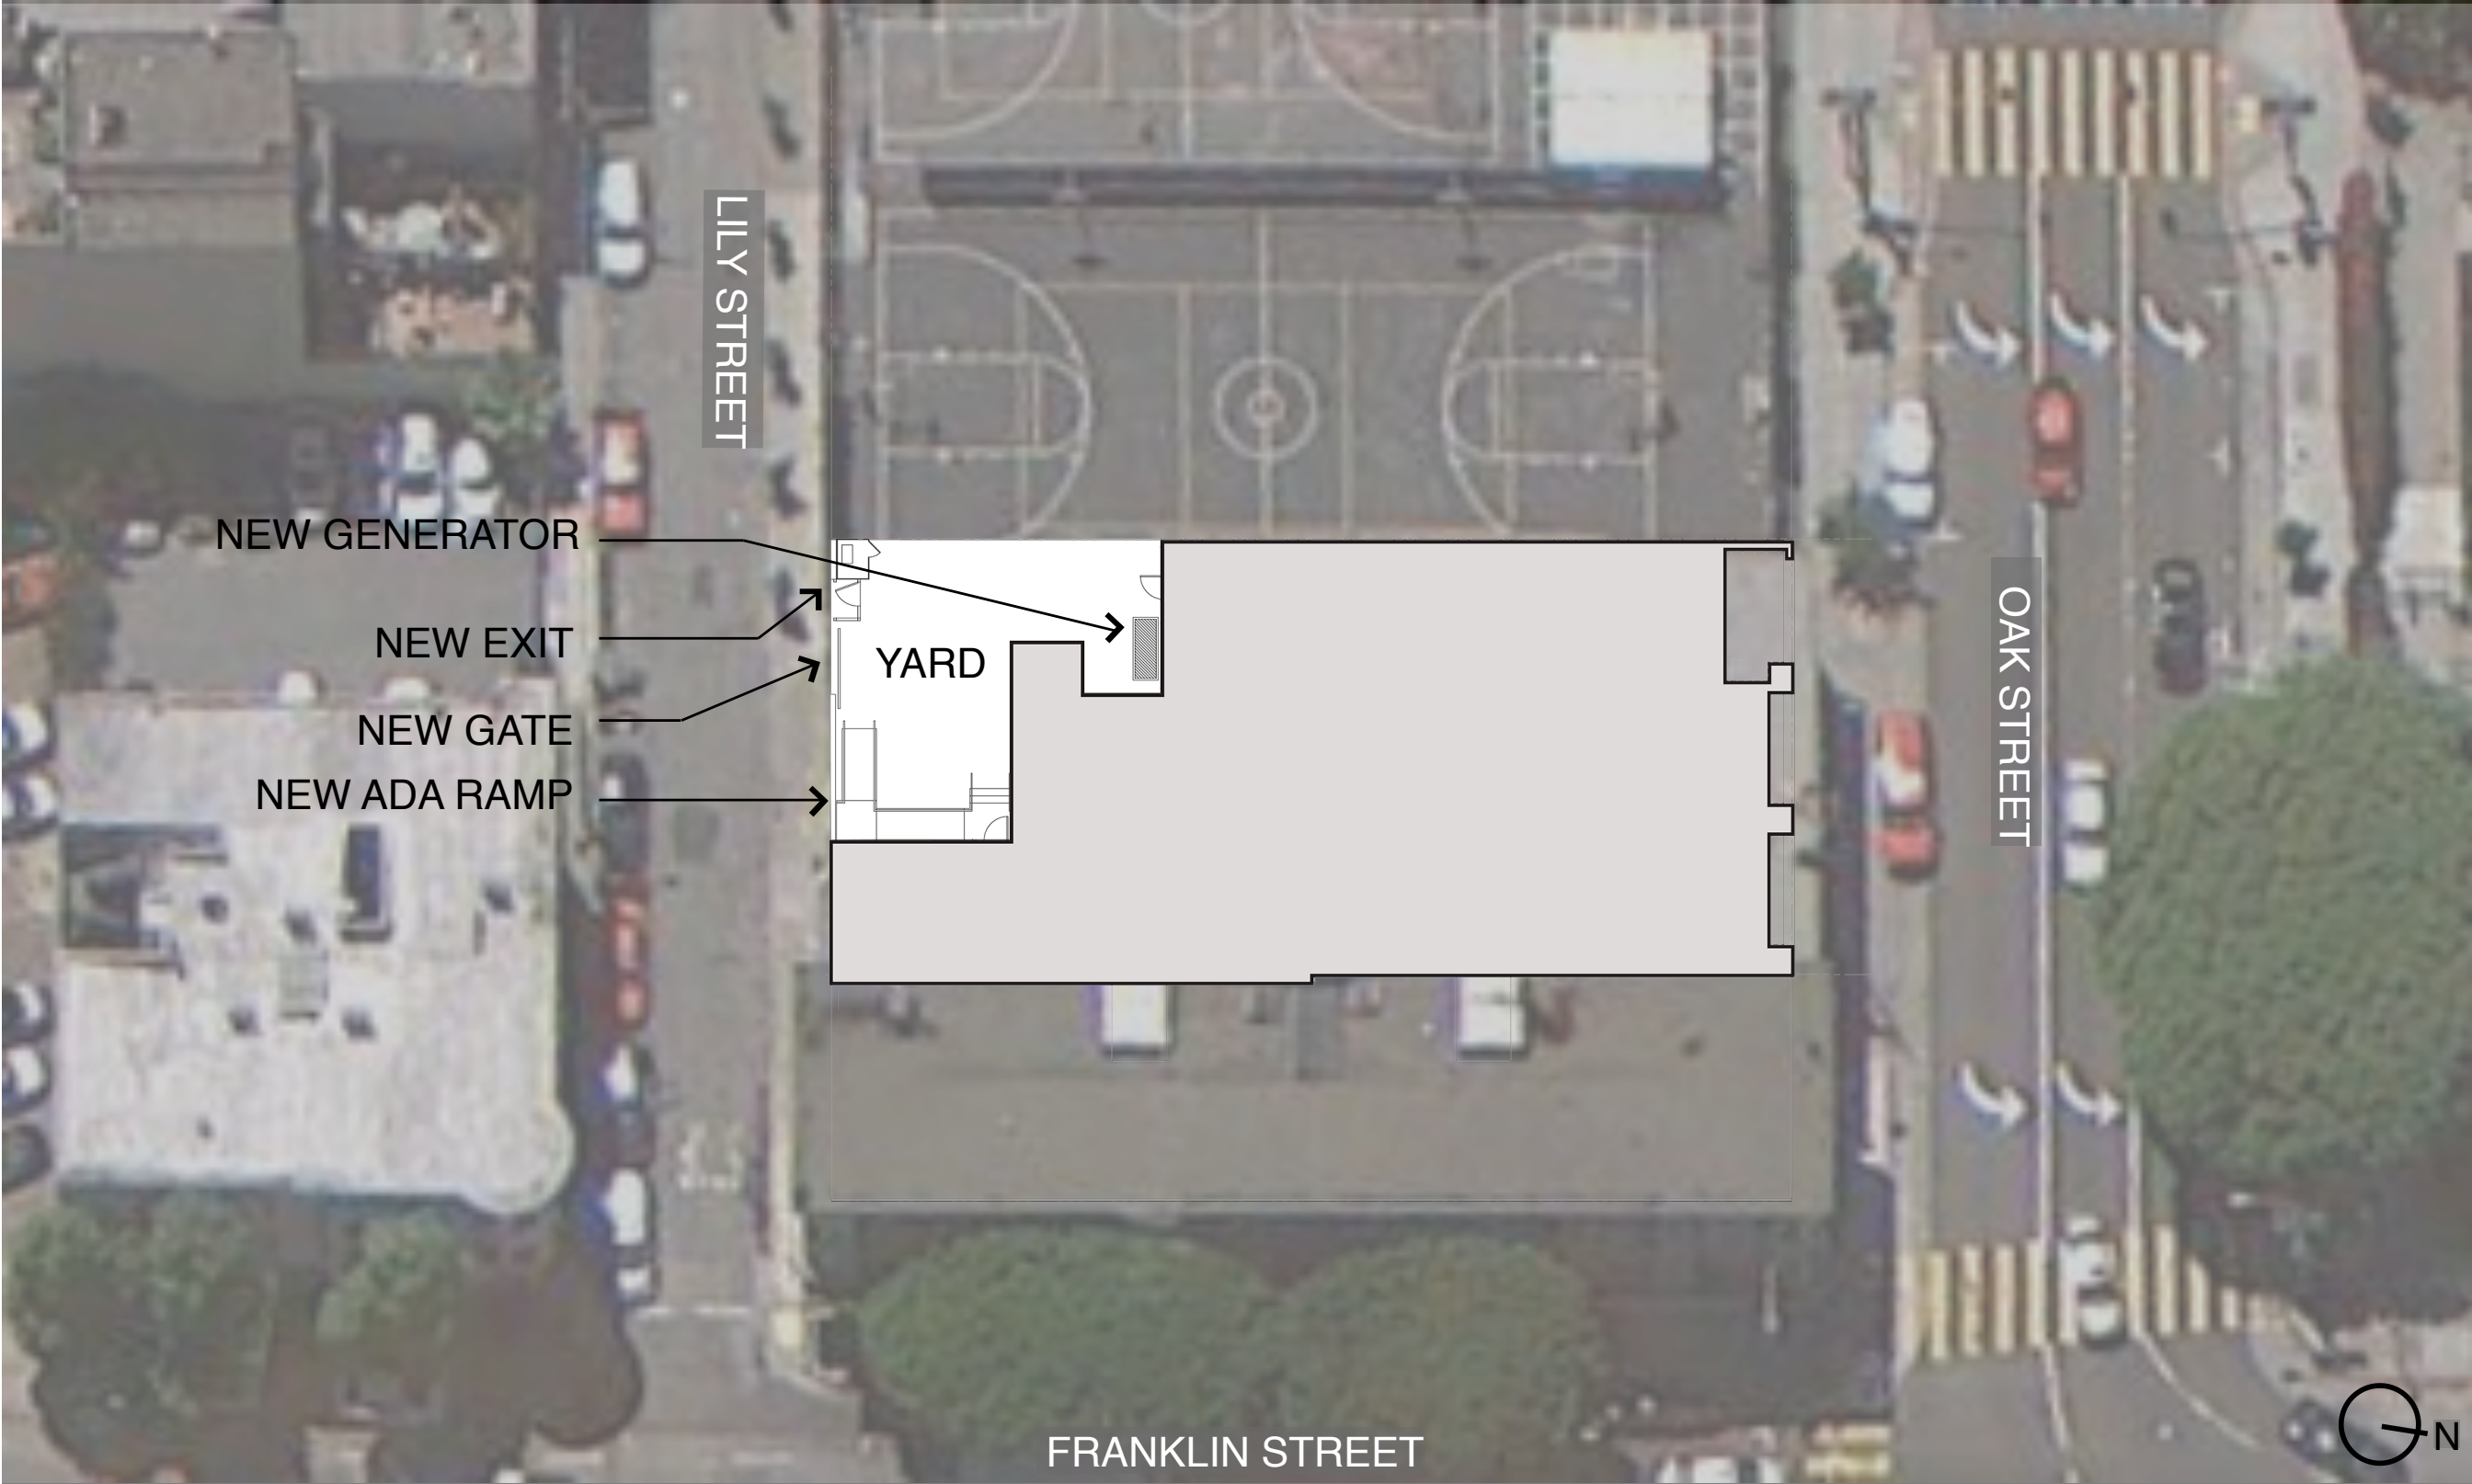

NEW GENERATOR

NEW EXIT

NEW GATE

NEW ADA RAMP

LILY STREET

YARD

OAK STREET

FRANKLIN STREET




FIRE STATION # 36 RENOVATION


CIVIC DESIGN –PHASE I / II



PAULETT TAGGART
ARCHITECTS
SF DEPARTMENT OF PUBLIC WORKS


PROPOSED FIRST FLOOR PLAN

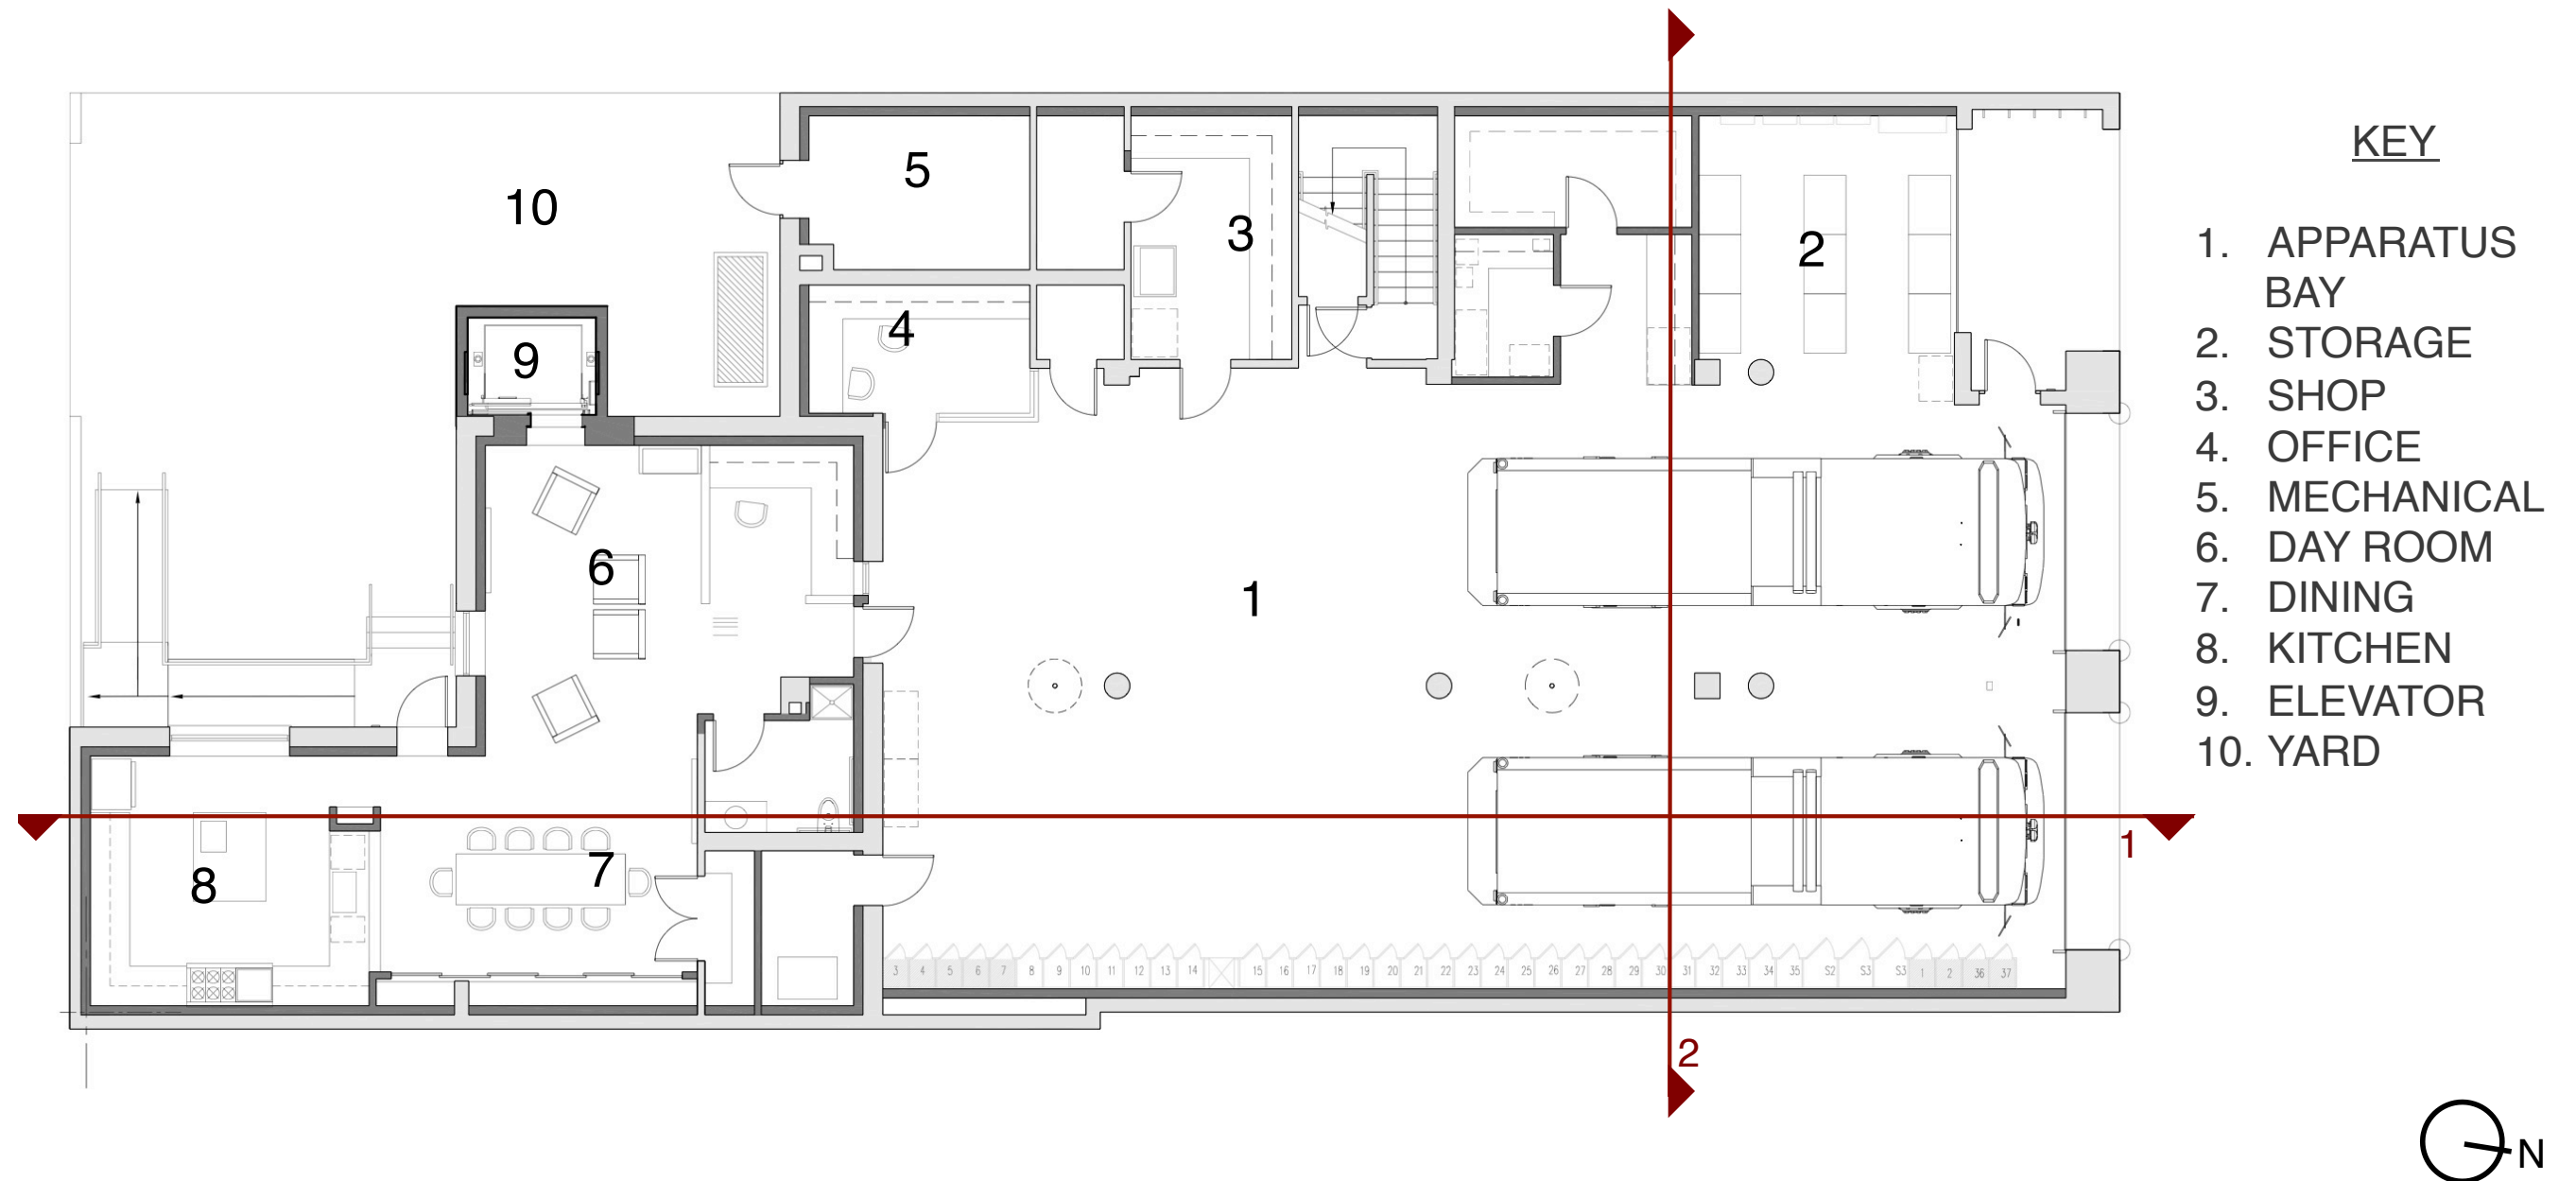

PROPOSED SECOND FLOOR PLAN

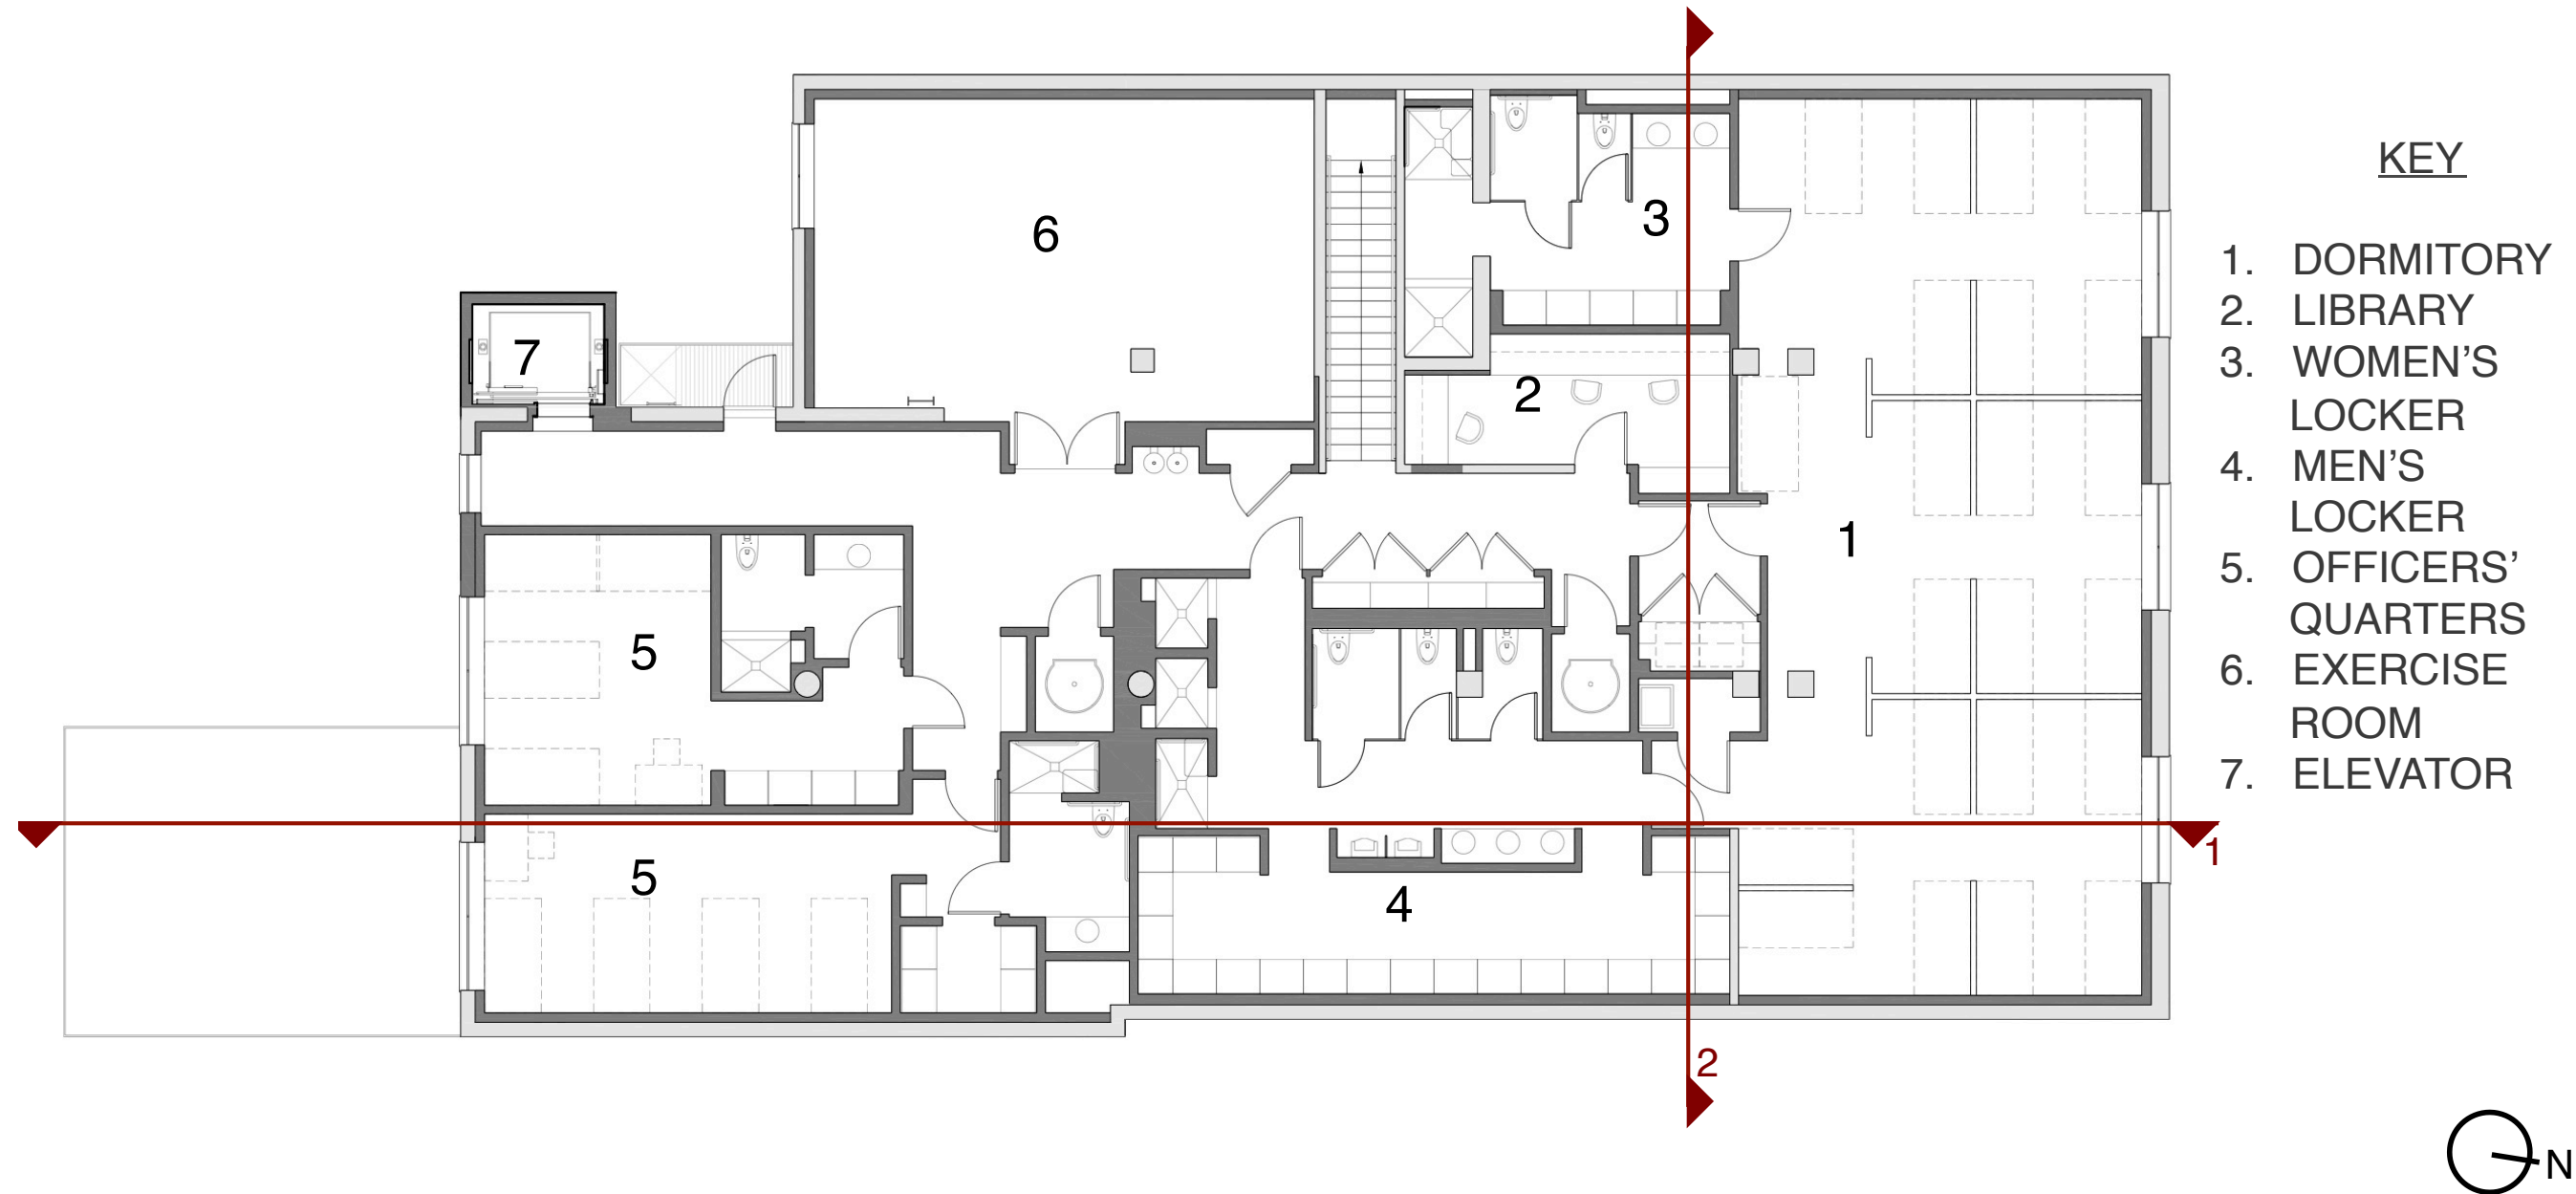

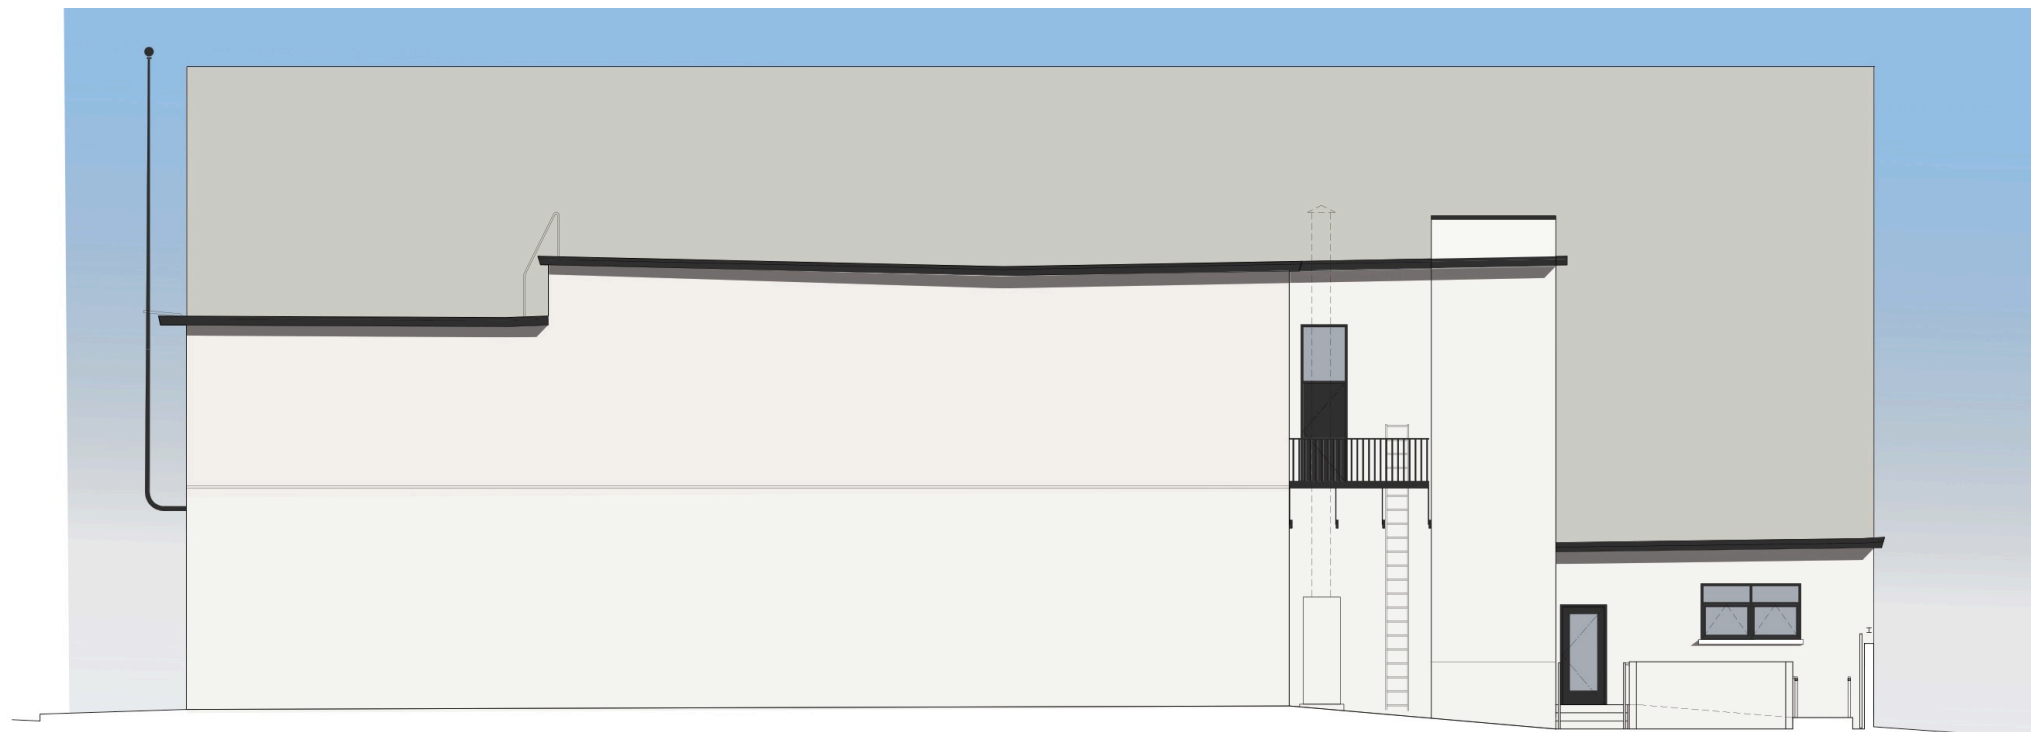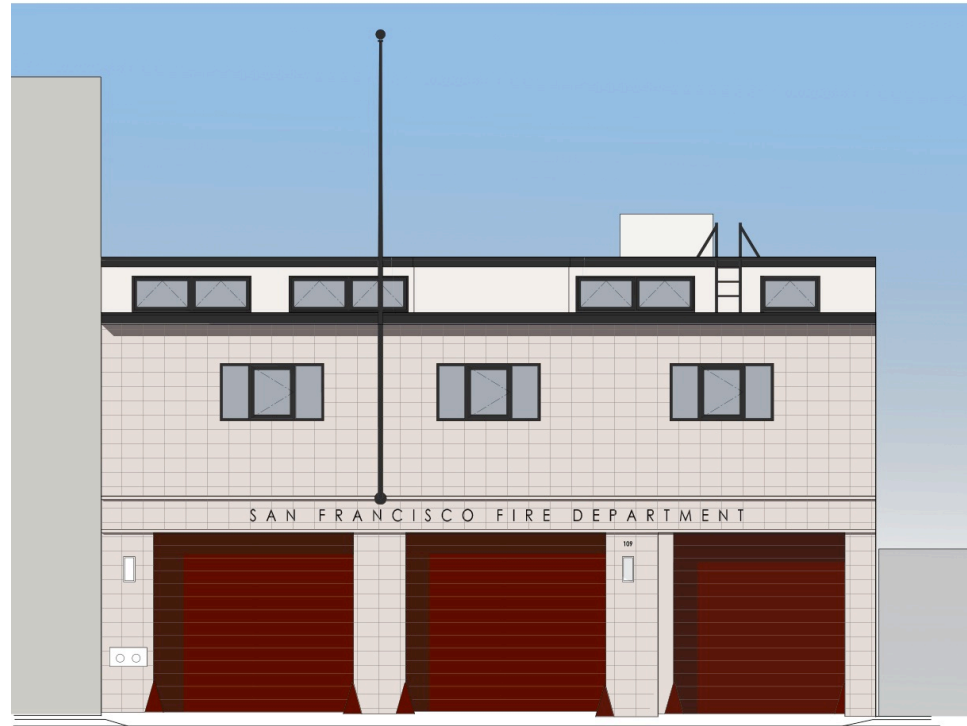

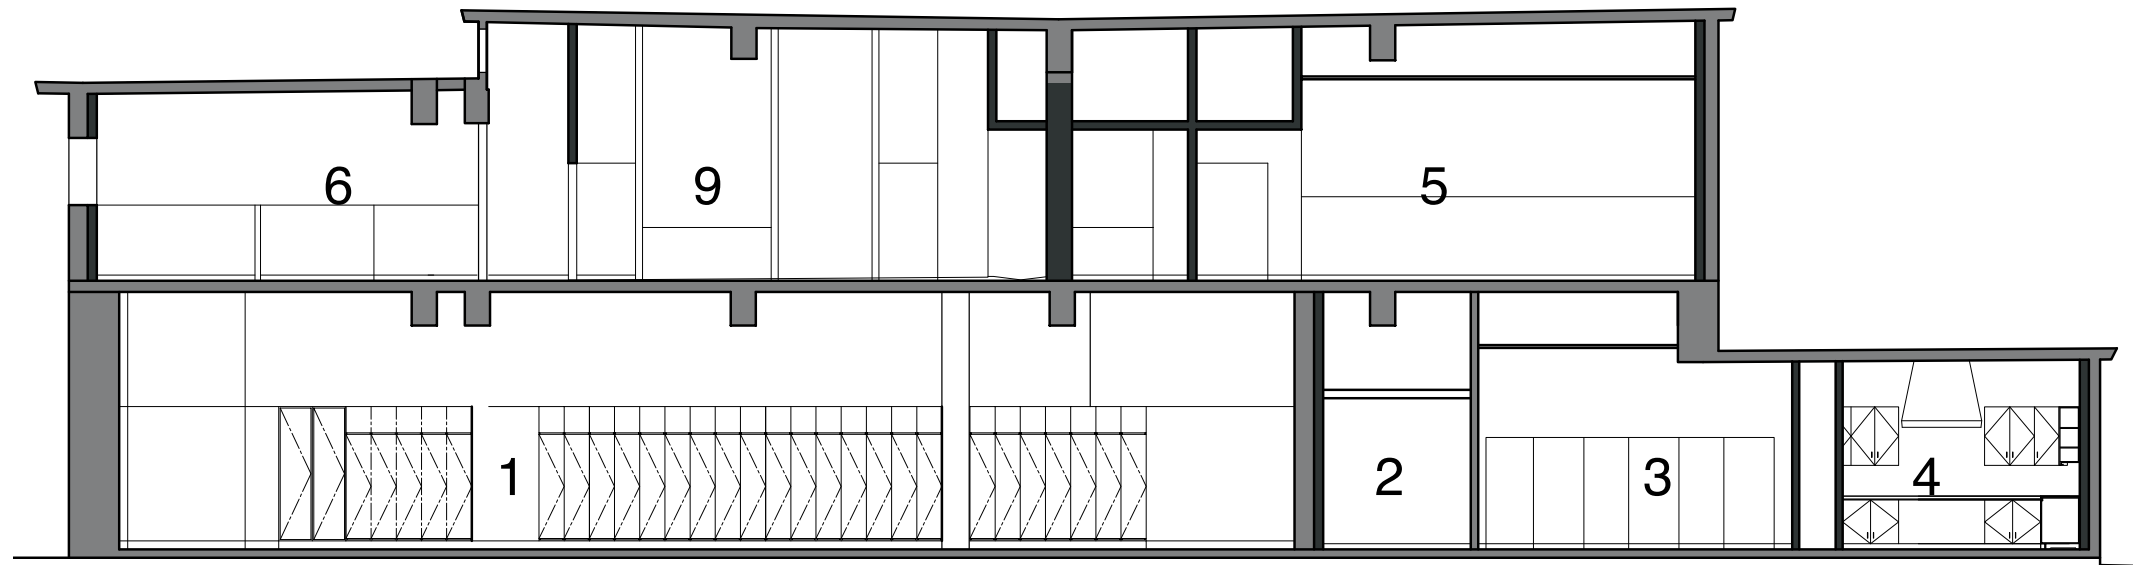

1. LONGITUDINAL SECTION LOOKING EAST



2. TRANVERSE SECTION, LOOKING NORTH

KEY

- 1. APPARATUS BAY
- 2. STORAGE
- 3. DINING
- 4. KITCHEN

- 5. OFFICERS' RM
- 6. DORMITORY
- 7. WOMEN'S LOCKER
- 8. LIBRARY
- 9. MEN'S LOCKER