



FIRE STATION # 36
RENOVATION:
CIVIC DESIGN PHASE I/II

GABRIELLA JUDD CIRELLI,
PROJECT MANAGER,
DEPARTMENT OF PUBLIC WORKS


ERIC ROBINSON, AIA
ARCHITECT,
PAULETT TAGGART ARCHITECTS

S FIRE STATION # 36 RENOVATION



CIVIC DESIGN –PHASE I / II

PAULETT TAGGART
ARCHITECTS
SFDPW P-ABDQV ELANDS CARE ARCHITECTURE

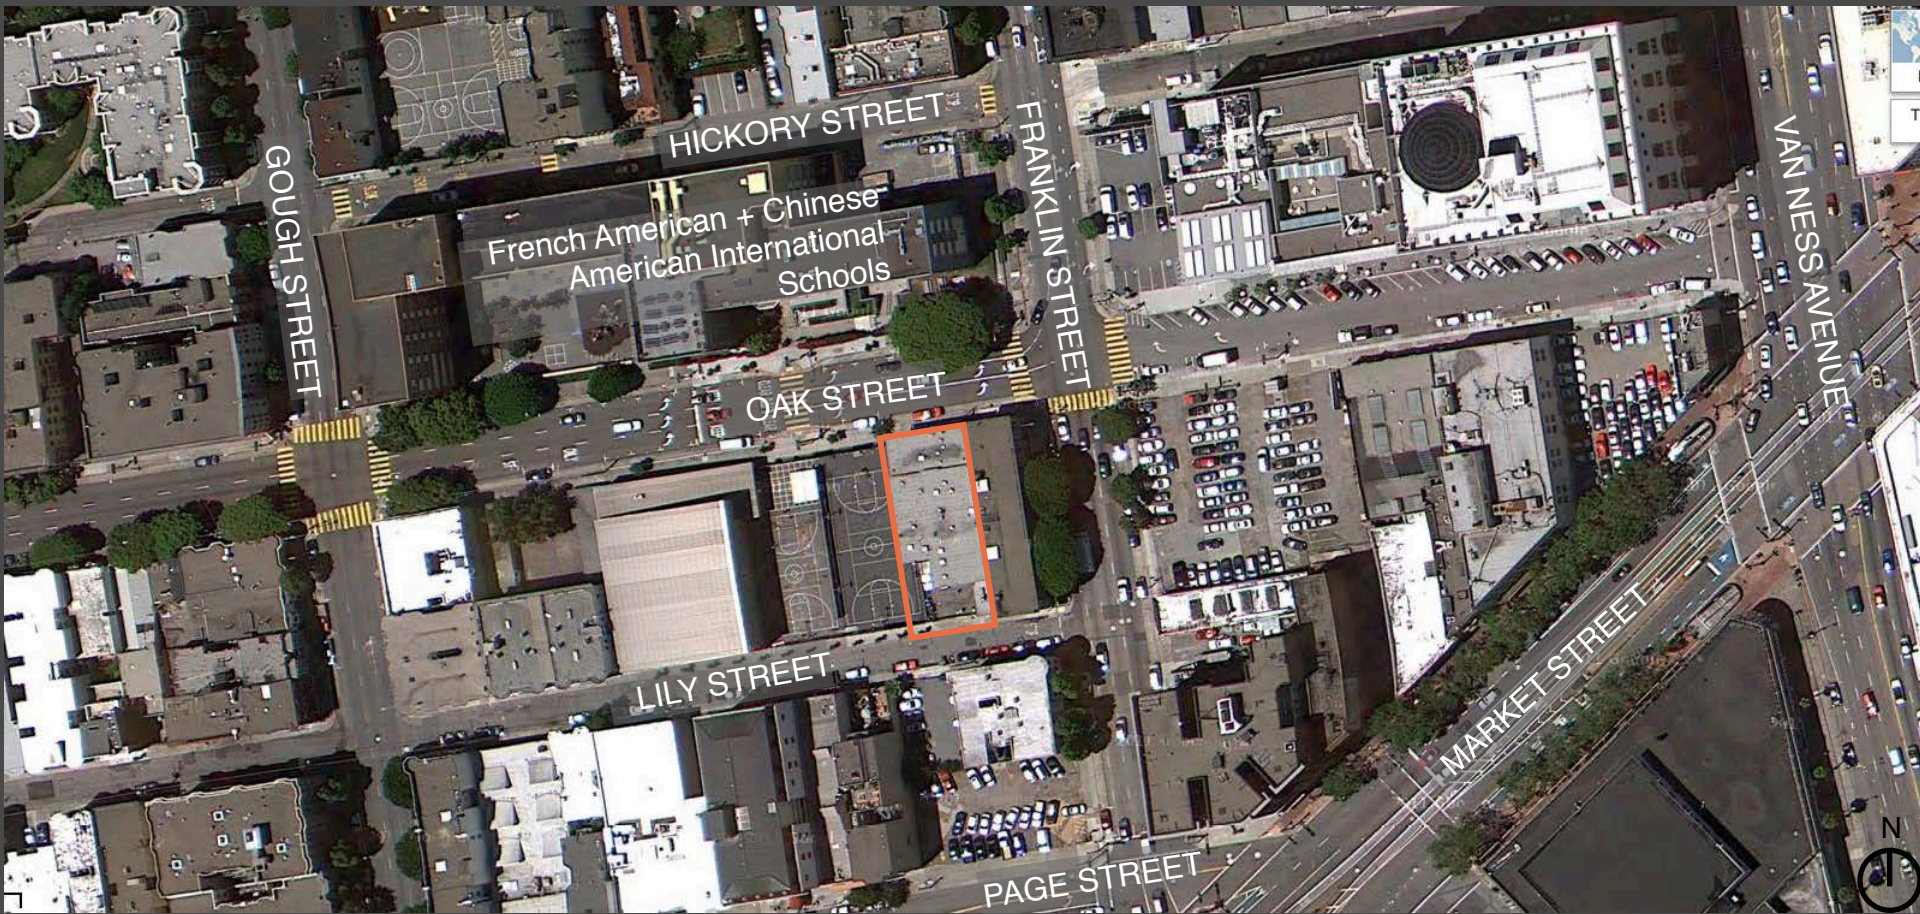






VIEW FROM OAK + FRANKLIN



VIEW DOWN OAK STREET




VIEW UP LILY STREET

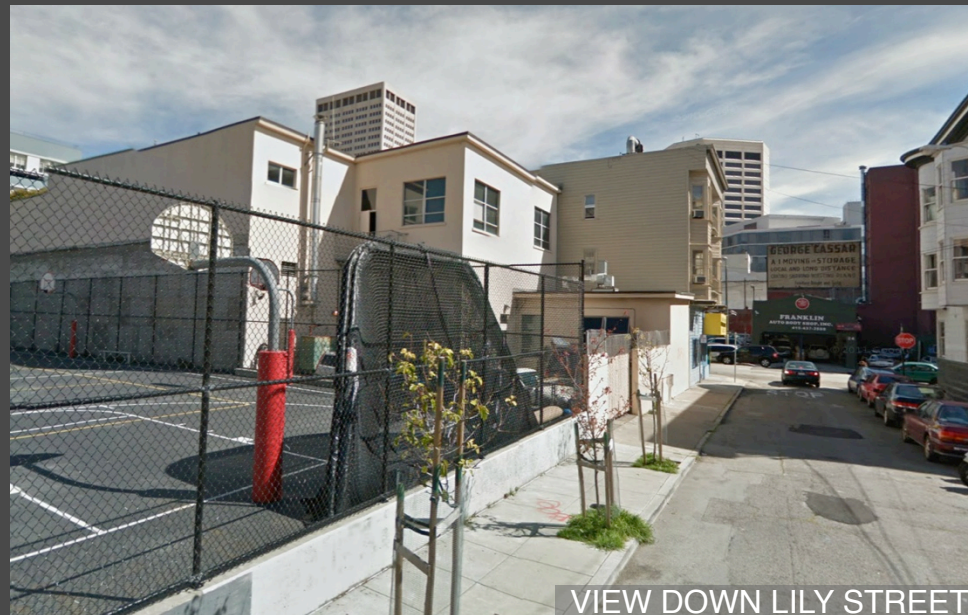

VIEW DOWN LILY STREET





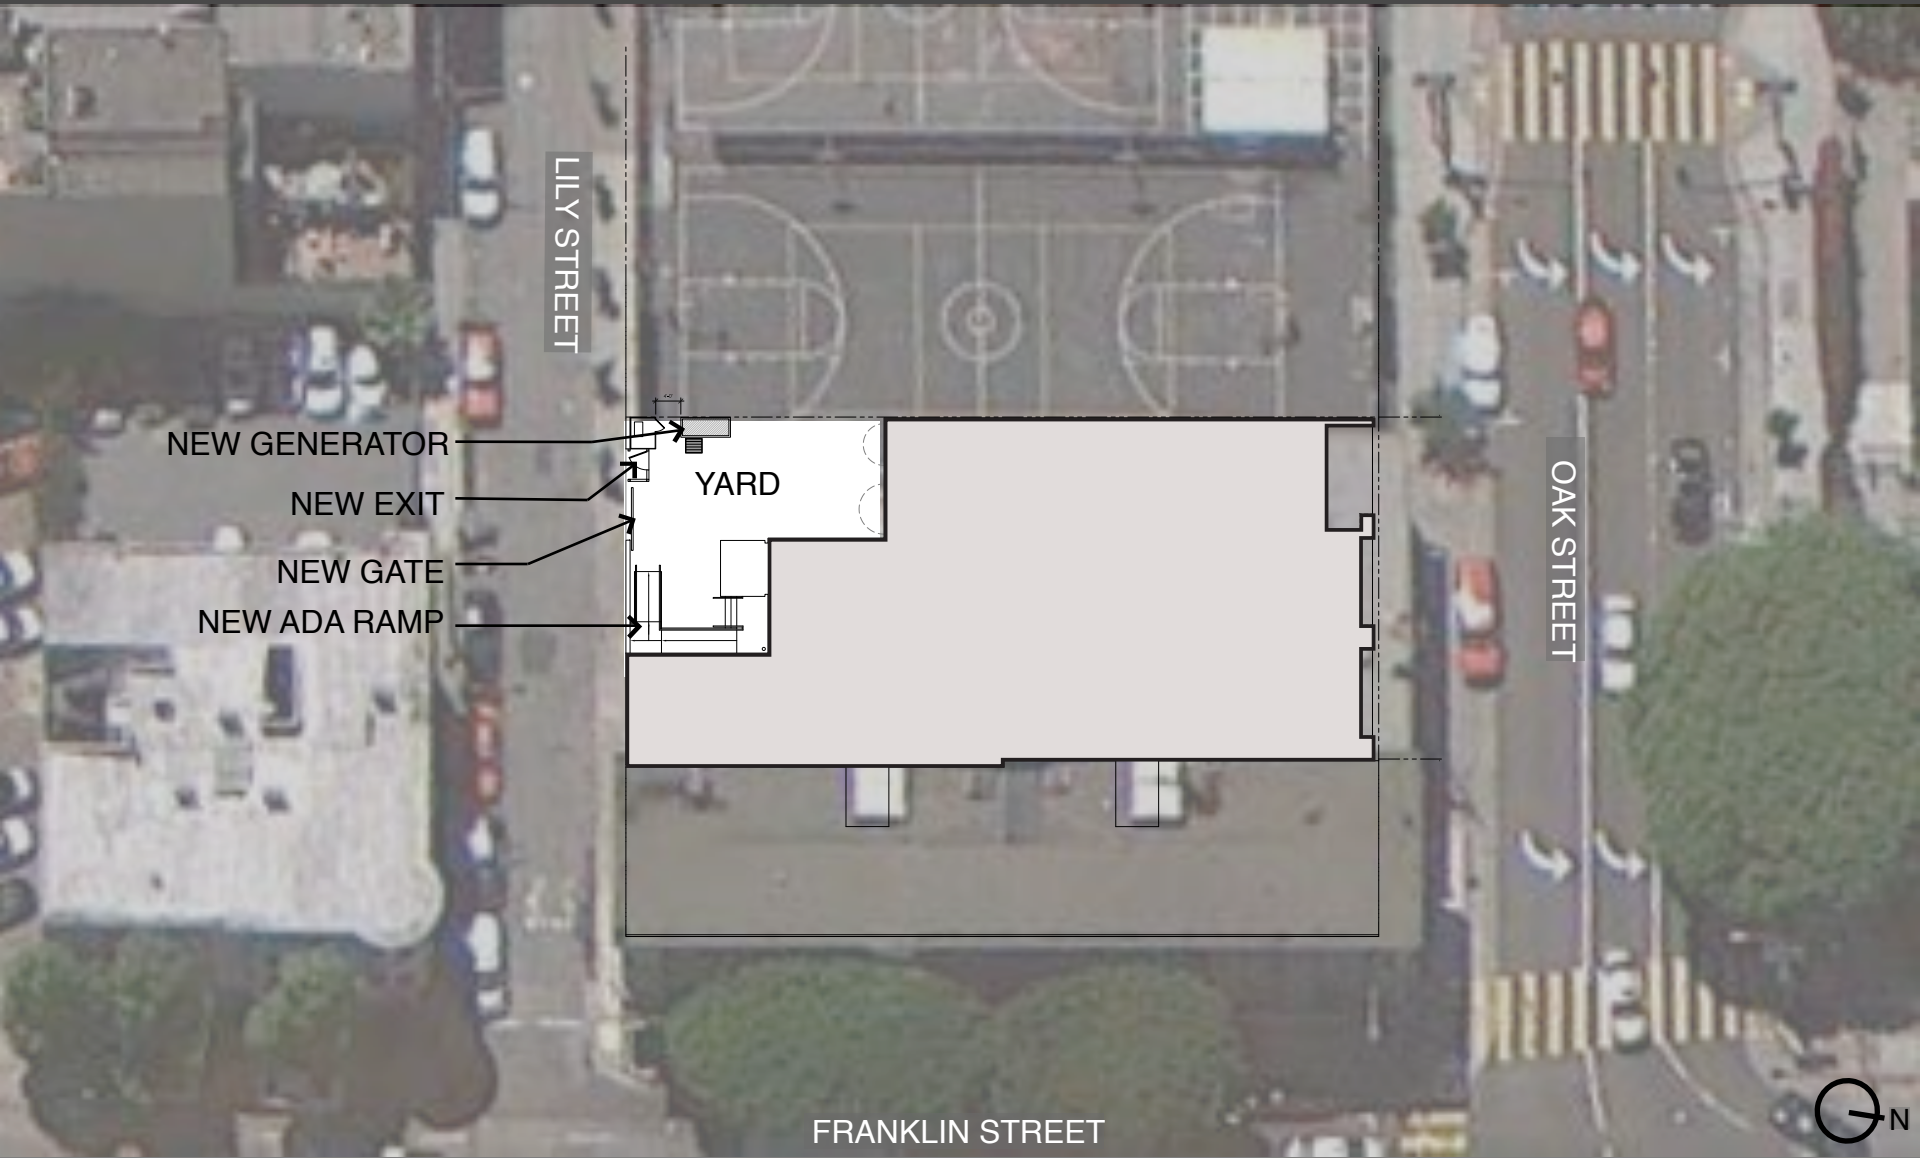

NEW GENERATOR

NEW EXIT

NEW GATE

NEW ADA RAMP

YARD


LILY STREET

OAK STREET

FRANKLIN STREET



PROPOSED FIRST FLOOR PLAN

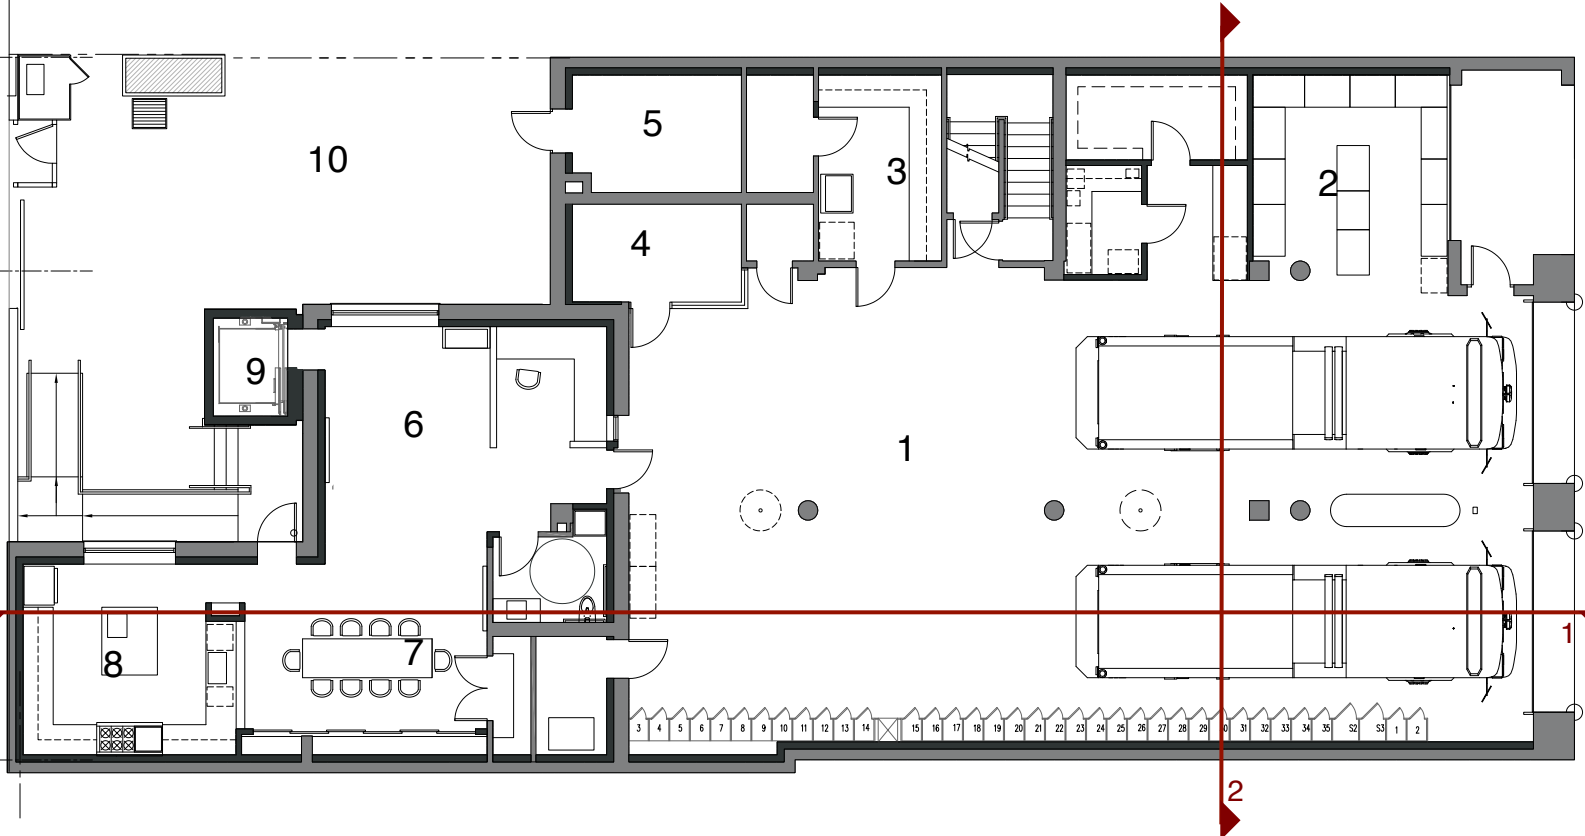


KEY

- 1. APPARATUS BAY
- 2. STORAGE
- 3. SHOP
- 4. OFFICE
- 5. MECHANICAL
- 6. DAY ROOM
- 7. DINING
- 8. KITCHEN
- 9. ELEVATOR
- 10. YARD





PROPOSED SECOND FLOOR PLAN

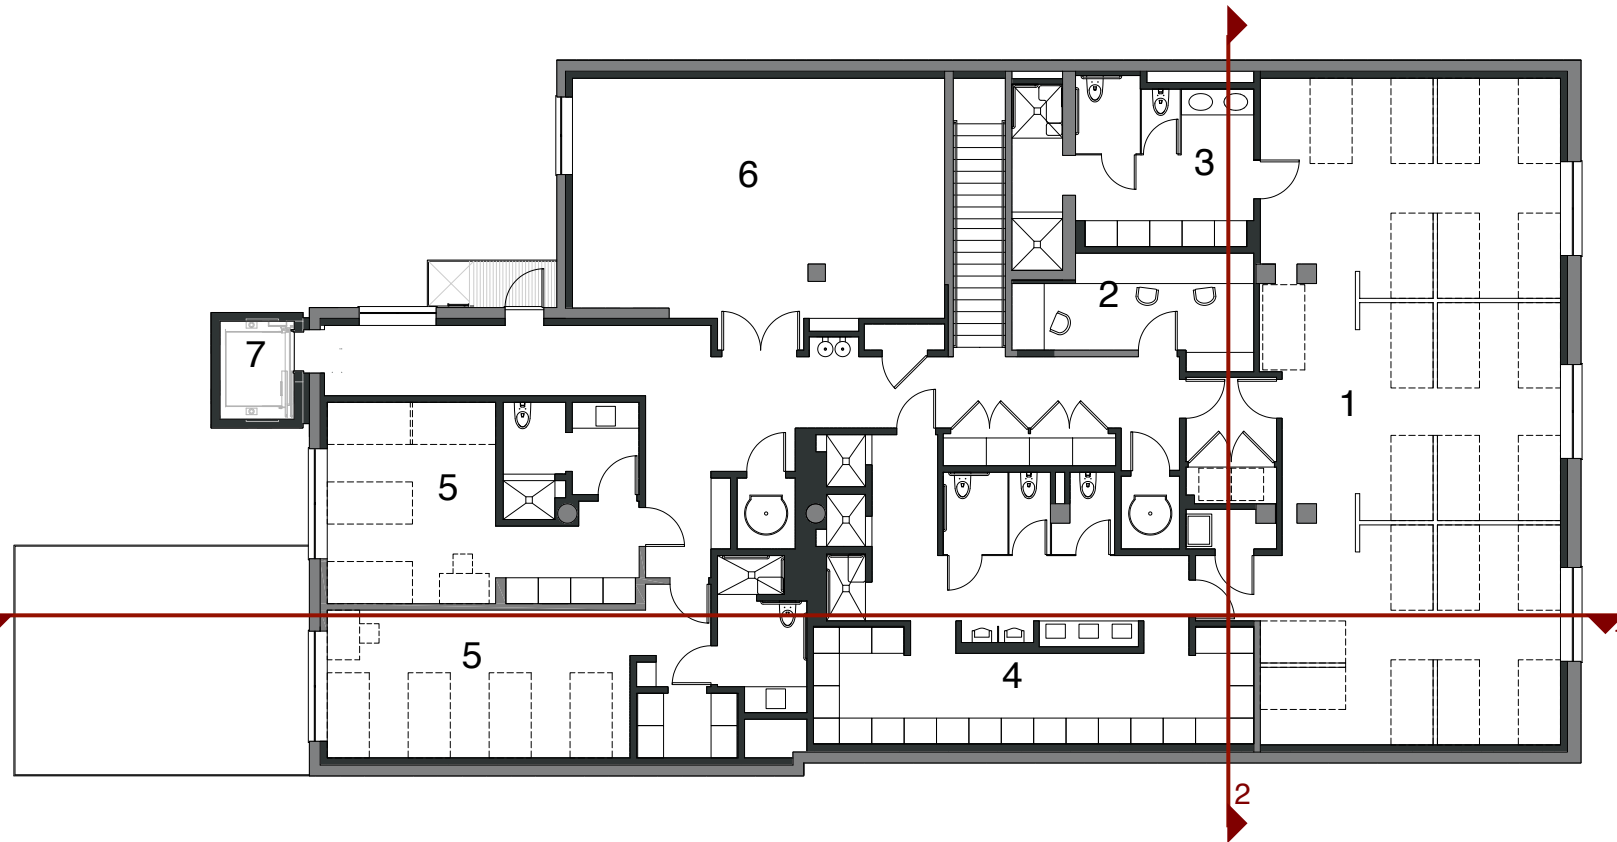

KEY

1. DORMITORY
2. LIBRARY
3. WOMEN'S LOCKER
4. MEN'S LOCKER
5. OFFICERS' QUARTERS
6. EXERCISE ROOM
7. ELEVATOR

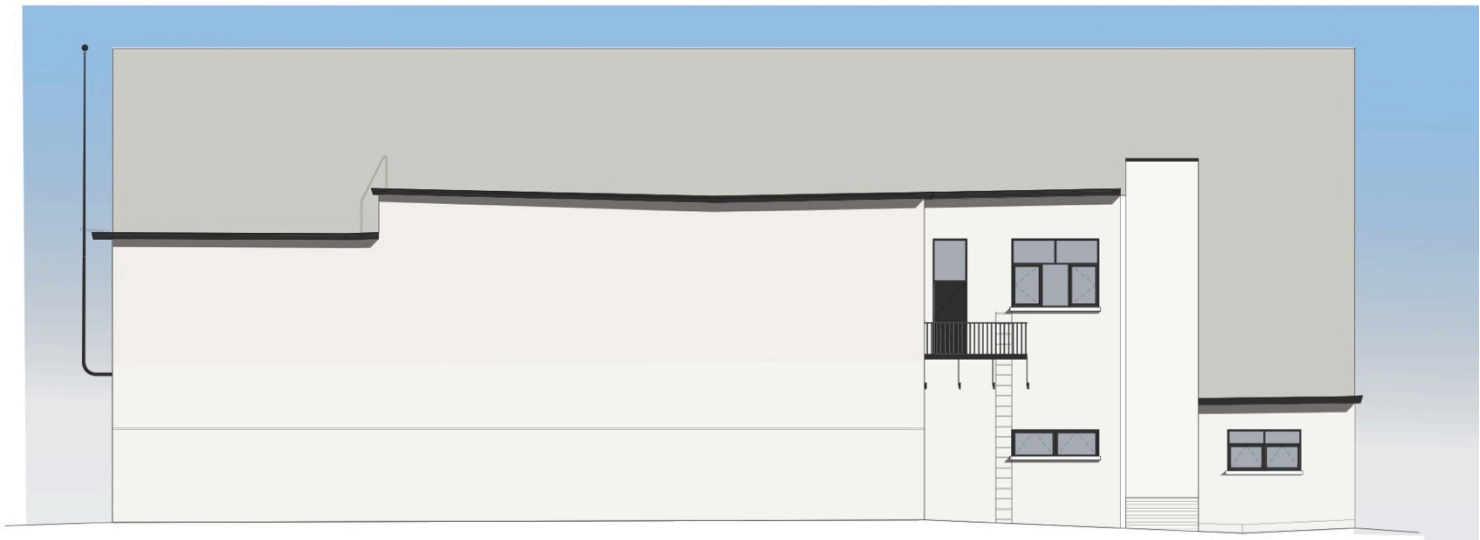

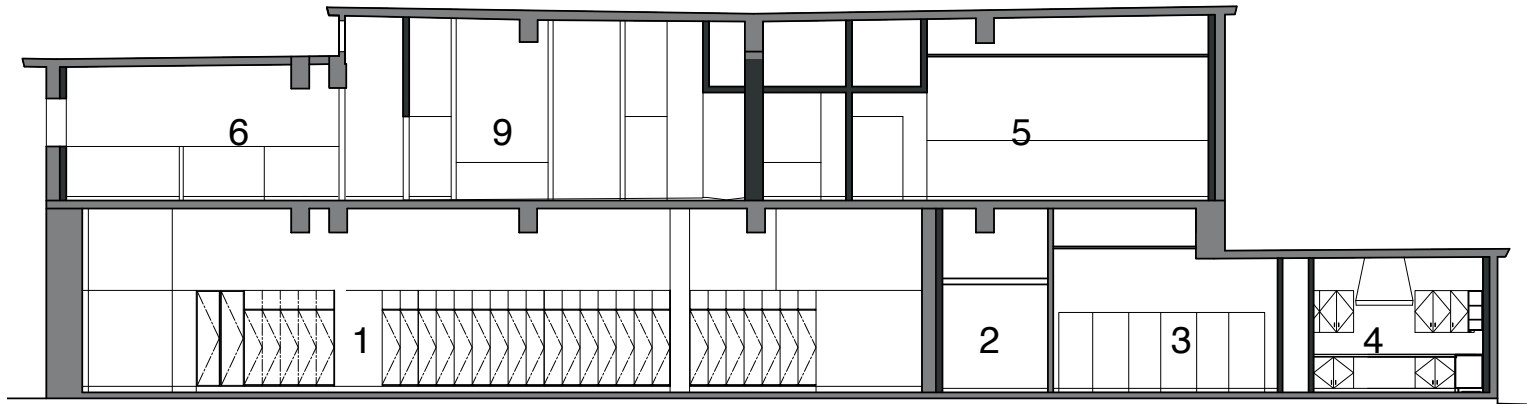

1. LONGITUDINAL SECTION LOOKING EAST



2. TRANVERSE SECTION, LOOKING NORTH

KEY

- | | |
|------------------|-------------------|
| 1. APPARATUS BAY | 5. OFFICERS' RM |
| 2. STORAGE | 6. DORMITORY |
| 3. DINING | 7. WOMEN'S LOCKER |
| 4. KITCHEN | 8. LIBRARY |
| | 9. MEN'S LOCKER |