


MAP #2: PROPOSED LAYOUT

BEACH STREET

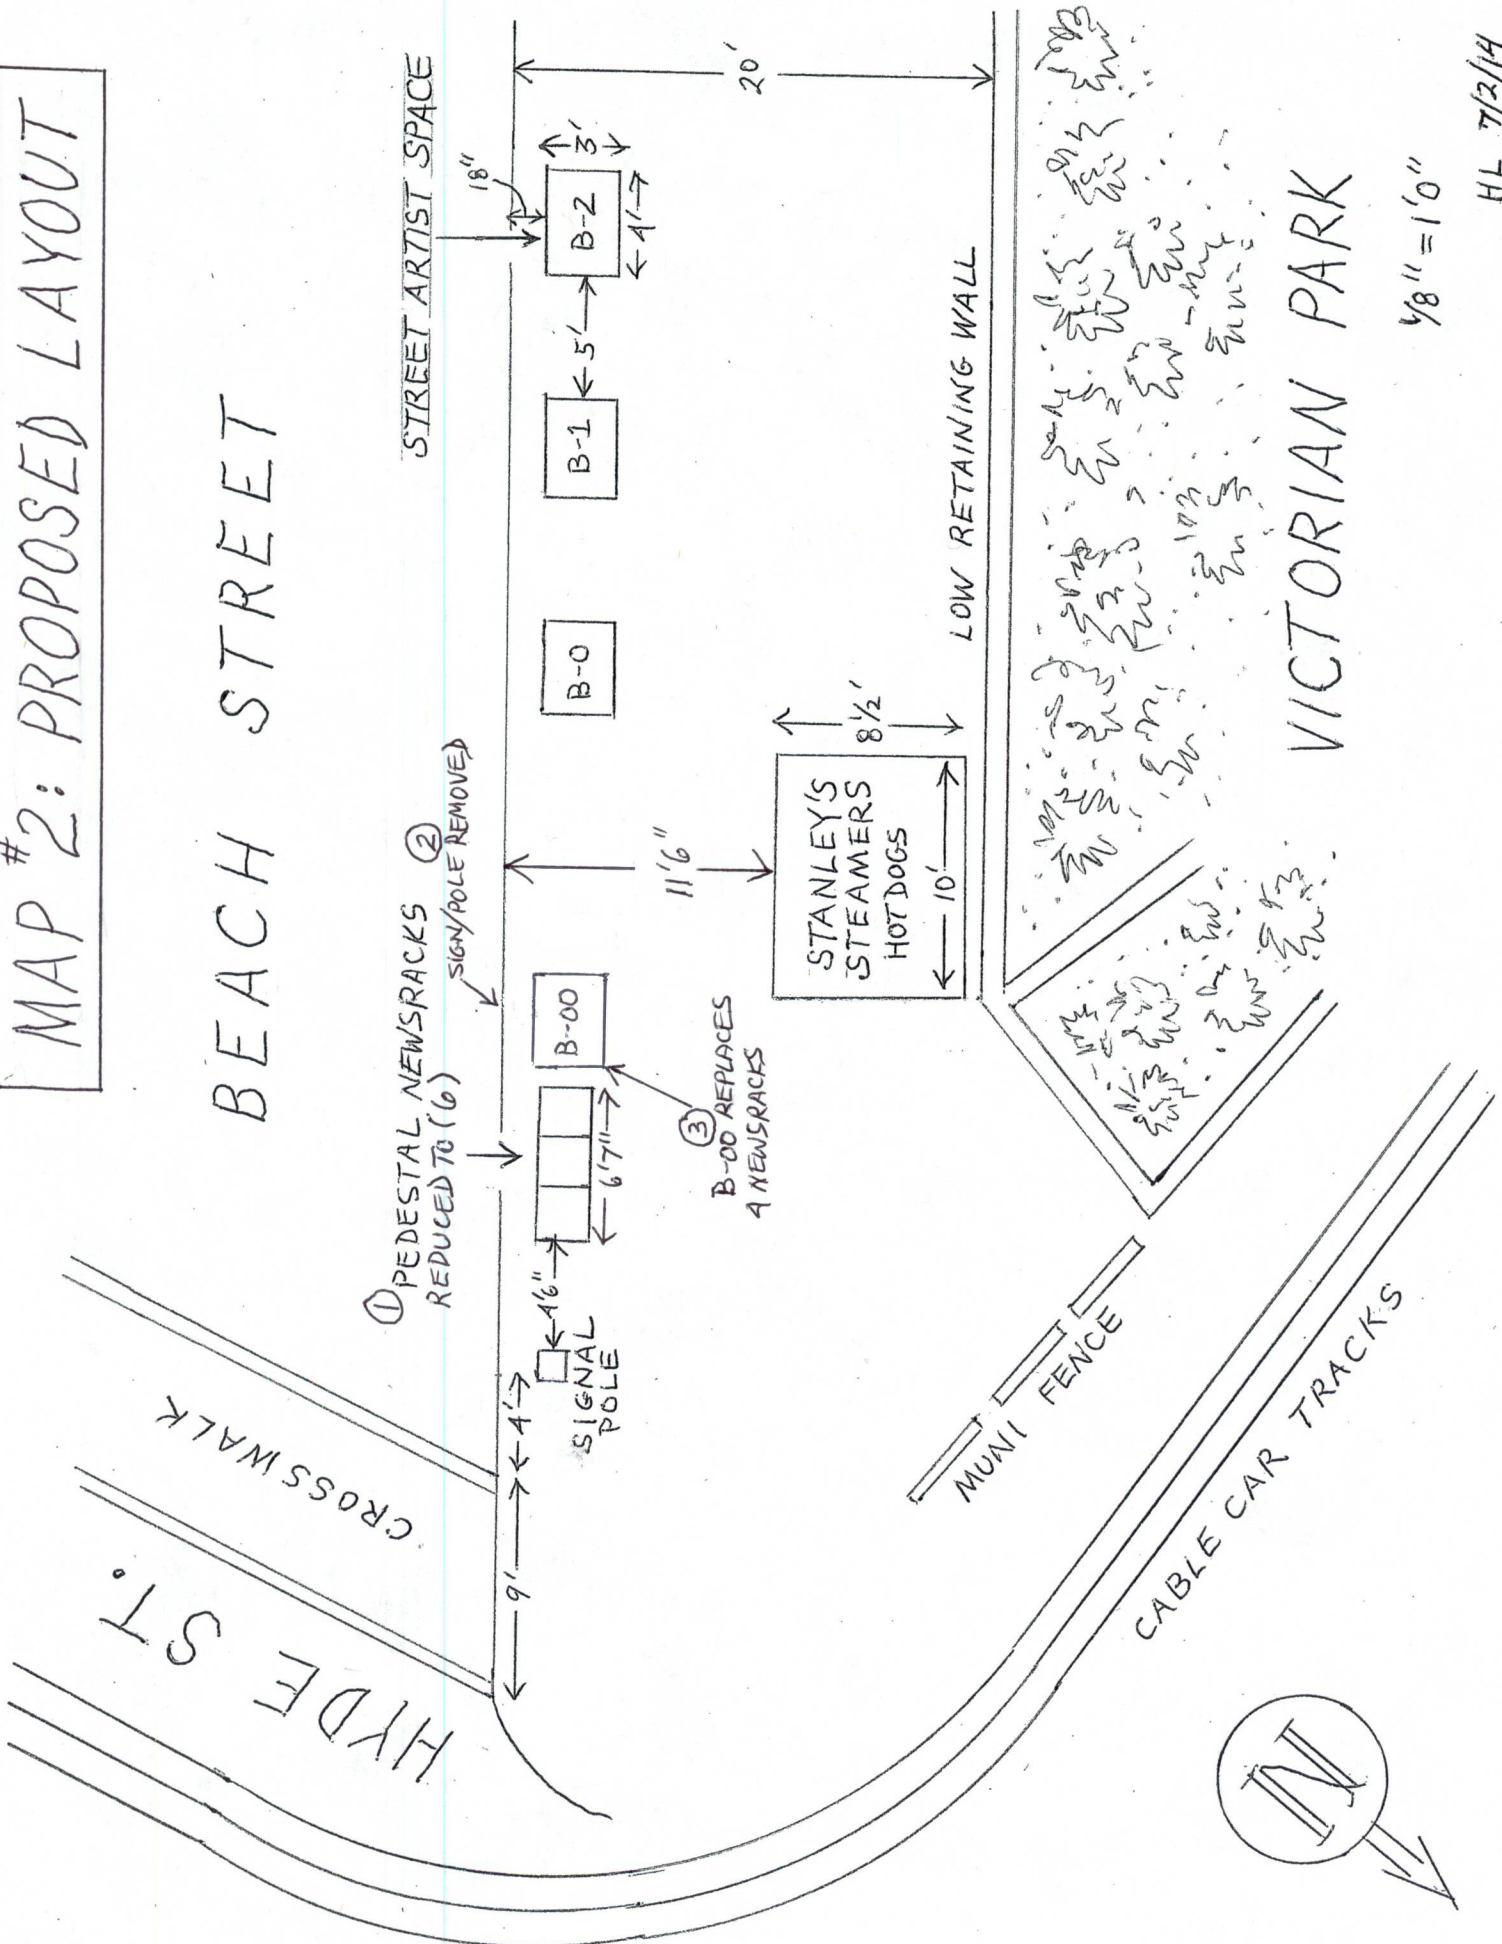

1/8" = 10"

HL 7/2/14

