

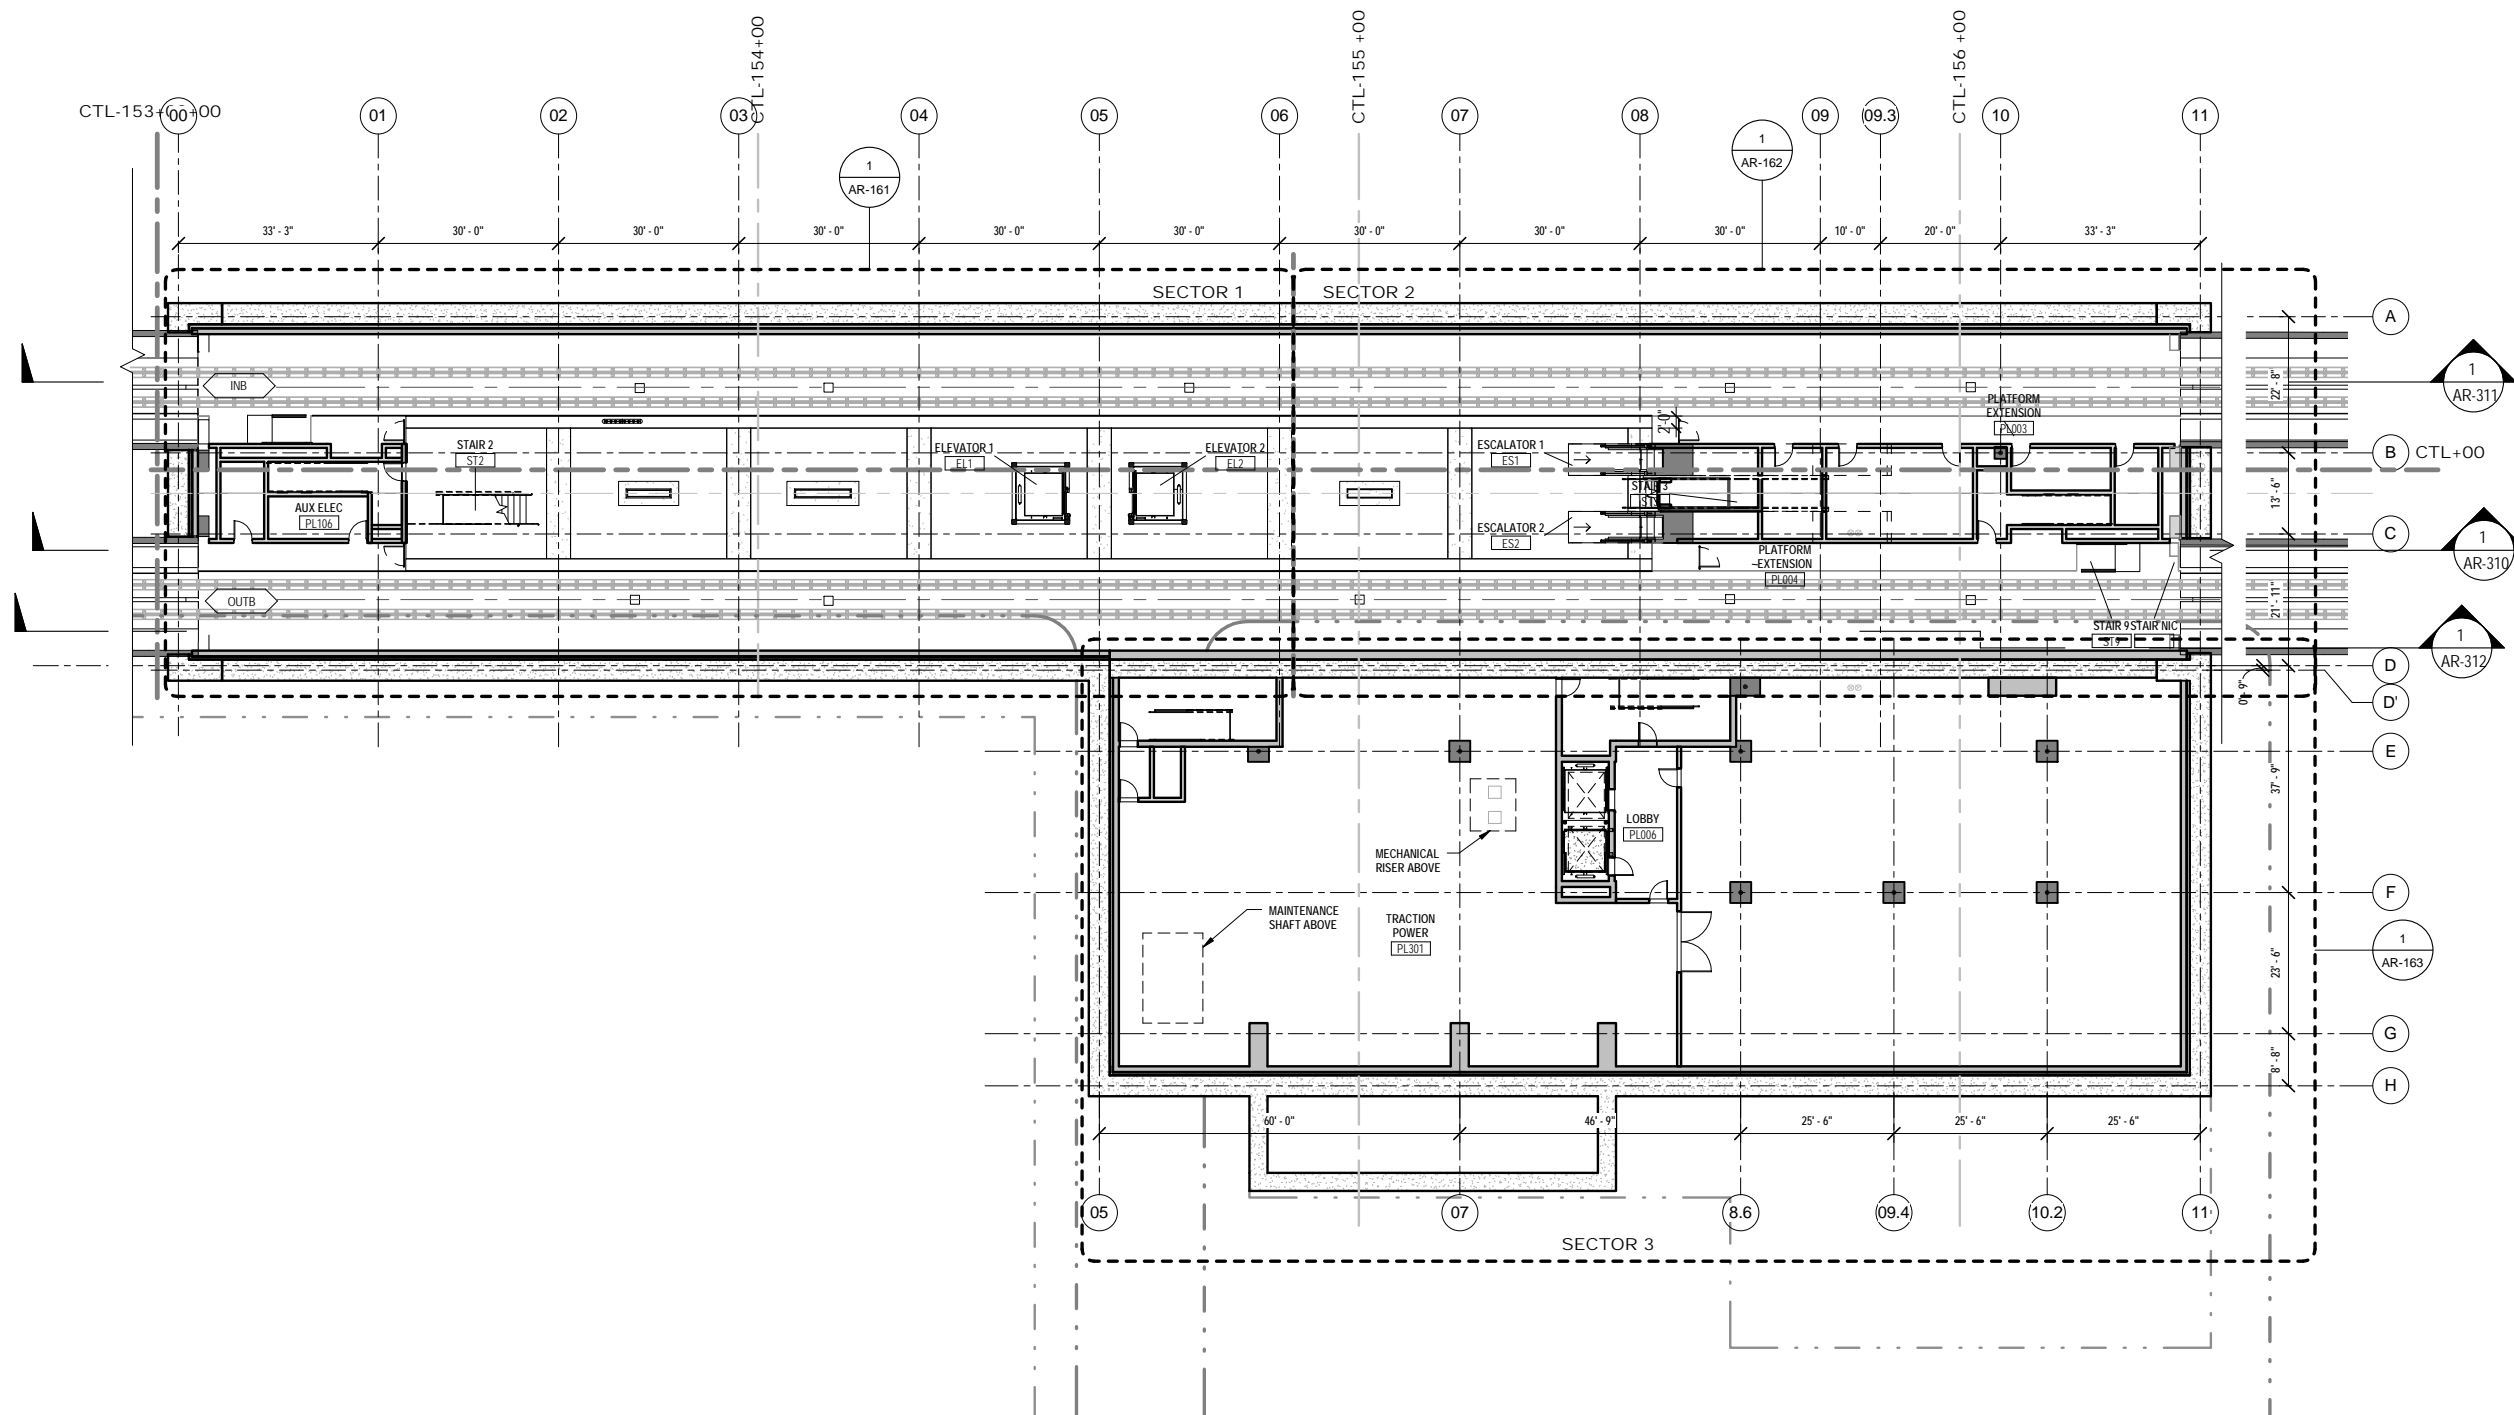


10/31/2011 3:36:48 PM

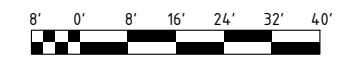

1 REFERENCE PLAN - LVL 1.0 PLATFORM
AR-054 1/16" = 1'-0"

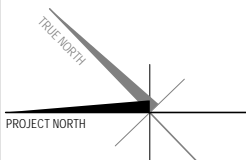

C:\Users\ID4virtue\Documents\W544_MOS_AR_MODEL_2_D4virtue.rvt


DRAWING IN PROGRESS/SUBJECT TO CHANGE

DATE	DESCRIPTION	REV. NO.	BY	CHECKED	APPROVED
10/31/2011	90% INTERDISCIPLINARY REVIEW SET	0A			
04/22/2011	PROGRESS PRINT				
12/07/2010	65% DESIGN SUBMITTAL	0A			

central subway design group

Michael Willis Architects

DESIGNED Designer
DRAWN Author
CHECKED Checker
REVIEWED
RECOMMENDED
APPROVED
DATE 02/23/11

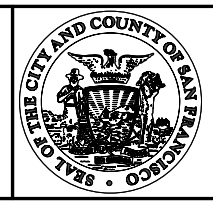

CITY AND COUNTY OF SAN FRANCISCO
MUNICIPAL TRANSPORTATION AGENCY


APPROVED

EXECUTIVE DIRECTOR/CEO

THIRD STREET LIGHT RAIL PROGRAM
PHASE 2 - CENTRAL SUBWAY
MOSCONE STATION

ARCHITECTURAL
REFERENCE PLAN - LVL 1.0 PLATFORM

CONTRACT NO. 1255	REVISION 0A
SFMTA CONTROL NO.	
DRAWING NO. AR-054	
SHEET NO.	

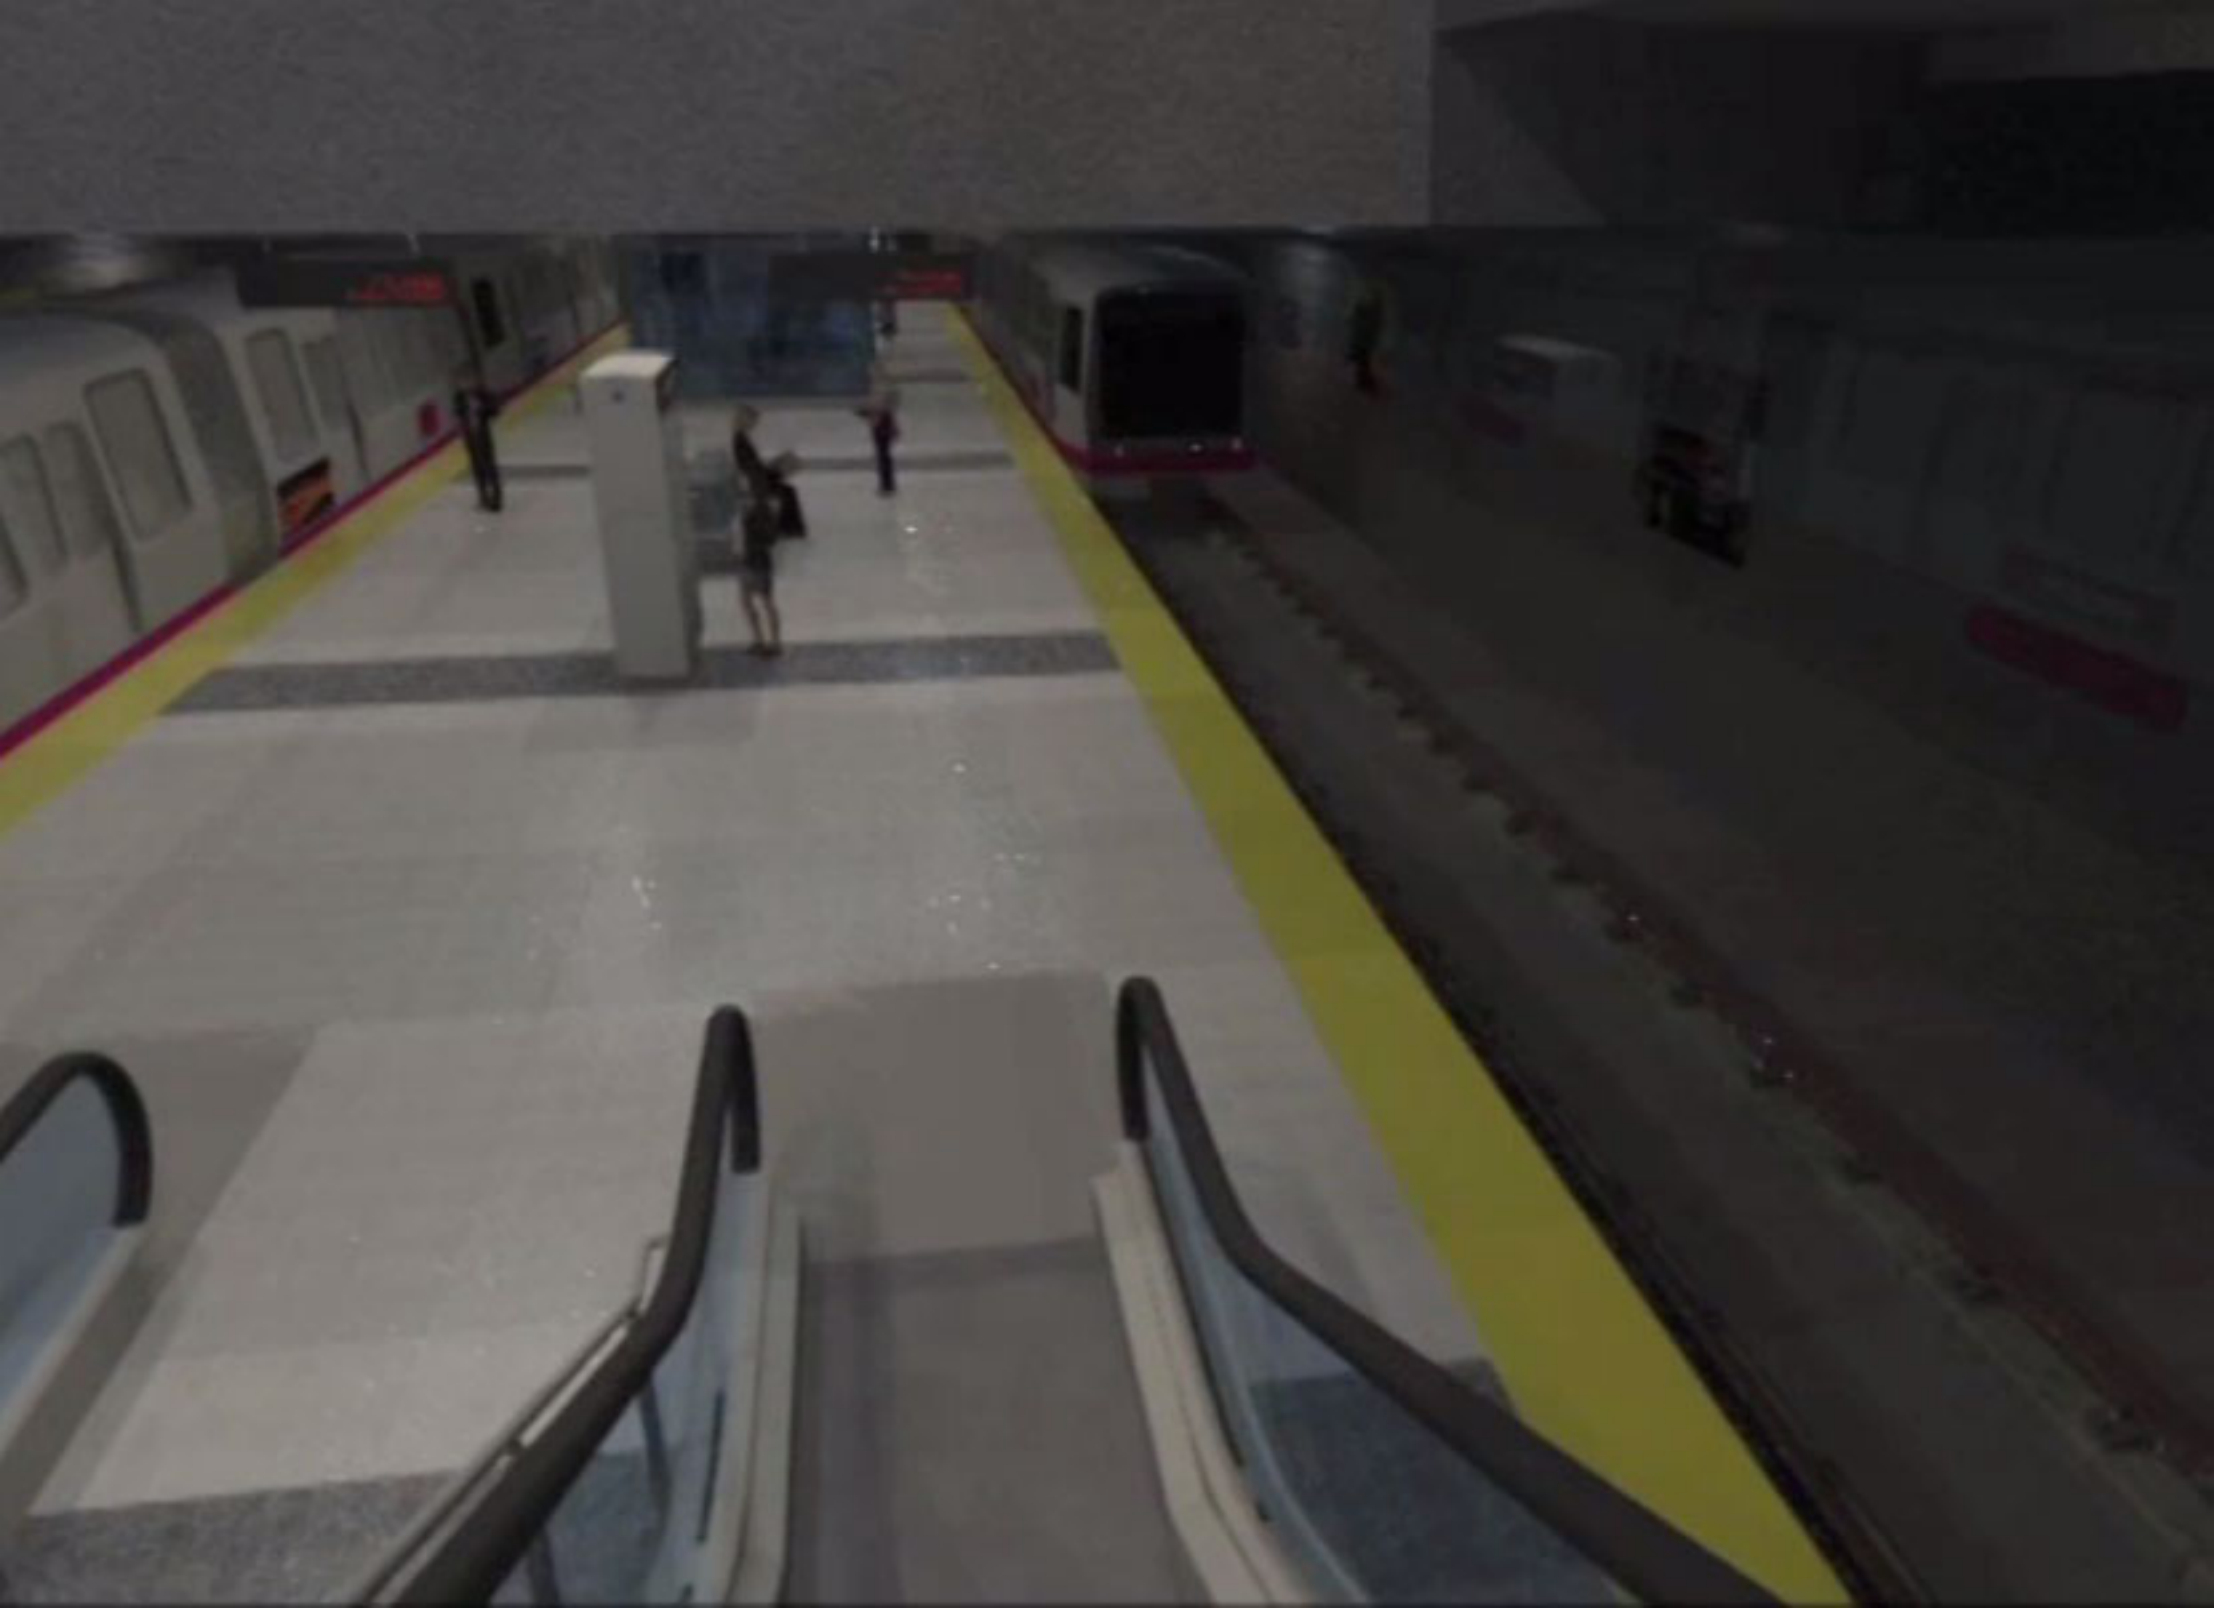

www.nextmuni.com
Time is 1:30 PM

