

STAIR PLAN
SCALE: 3/16" = 1'-0"

- NOTES:
1. SEE ELECTRICAL DRAWINGS FOR LOCATION AND LAYOUT OF LIGHTING FIXTURES EMBEDDED IN CONCRETE CURB. INSTALL LIGHTING FIXTURES AT LOCATION TO AVOID CONFLICT WITH HANDRAIL PIPE POSIS.
 2. TOP OF CONCRETE AT LANDINGS SHALL SLOPE TO DRAIN A MAXIMUM OF 2%.
 3. TOP OF LANDING ELEVATION AT EAST END OF STAIR AT ELEVATION ±30.0' SHALL MATCH TOP OF EXISTING ADJACENT CONCRETE SIDEWALK.
 4. TOP OF LANDING ELEVATION AT WEST END OF STAIR AT ELEVATION ±81.0' SHALL MATCH TOP OF EXISTING ADJACENT CONCRETE WALKWAY.

LEGEND:

	GUARDRAIL WITH HANDRAIL ATTACHMENT
	HANDRAIL
	TIMBERFORM BENCH WITH ARMRESTS TYPE 2865-6 P OR EQUAL


NO.	DATE	DESCRIPTION	BY	APP.

THIS DRAWING WAS LAST MODIFIED: 06/26/12 12:40. BY: emwng

REFERENCE INFORMATION & FILE NO. OF SHEETS



INFRASTRUCTURE DESIGN AND CONSTRUCTION DIVISION
DEPARTMENT OF PUBLIC WORKS
CITY AND COUNTY OF SAN FRANCISCO

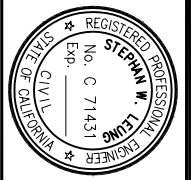


DESIGNED:	DATE:
S.L. AS	6/12
DRAWN:	DATE:
A.S.	6/12
CHECKED:	DATE:
R.L.	6/12

APPROVED:	DATE:
DEPUTY BUREAU MANAGER:	DATE:
BUREAU MANAGER:	DATE:

SCALE:	3/16" = 1'-0"
SHEET OF SHEETS:	7 of 12

REGIONAL TRANSPORTATION IMPROVEMENT PROGRAM (RTIP) - (TR)
ARELIIOUS WALKER STAIR REPLACEMENT PROJECT
STAIR PLAN

JOB ORDER NO.	1785J
DRAWING NO.	S-7
FILE NO.	0
REV. NO.	0

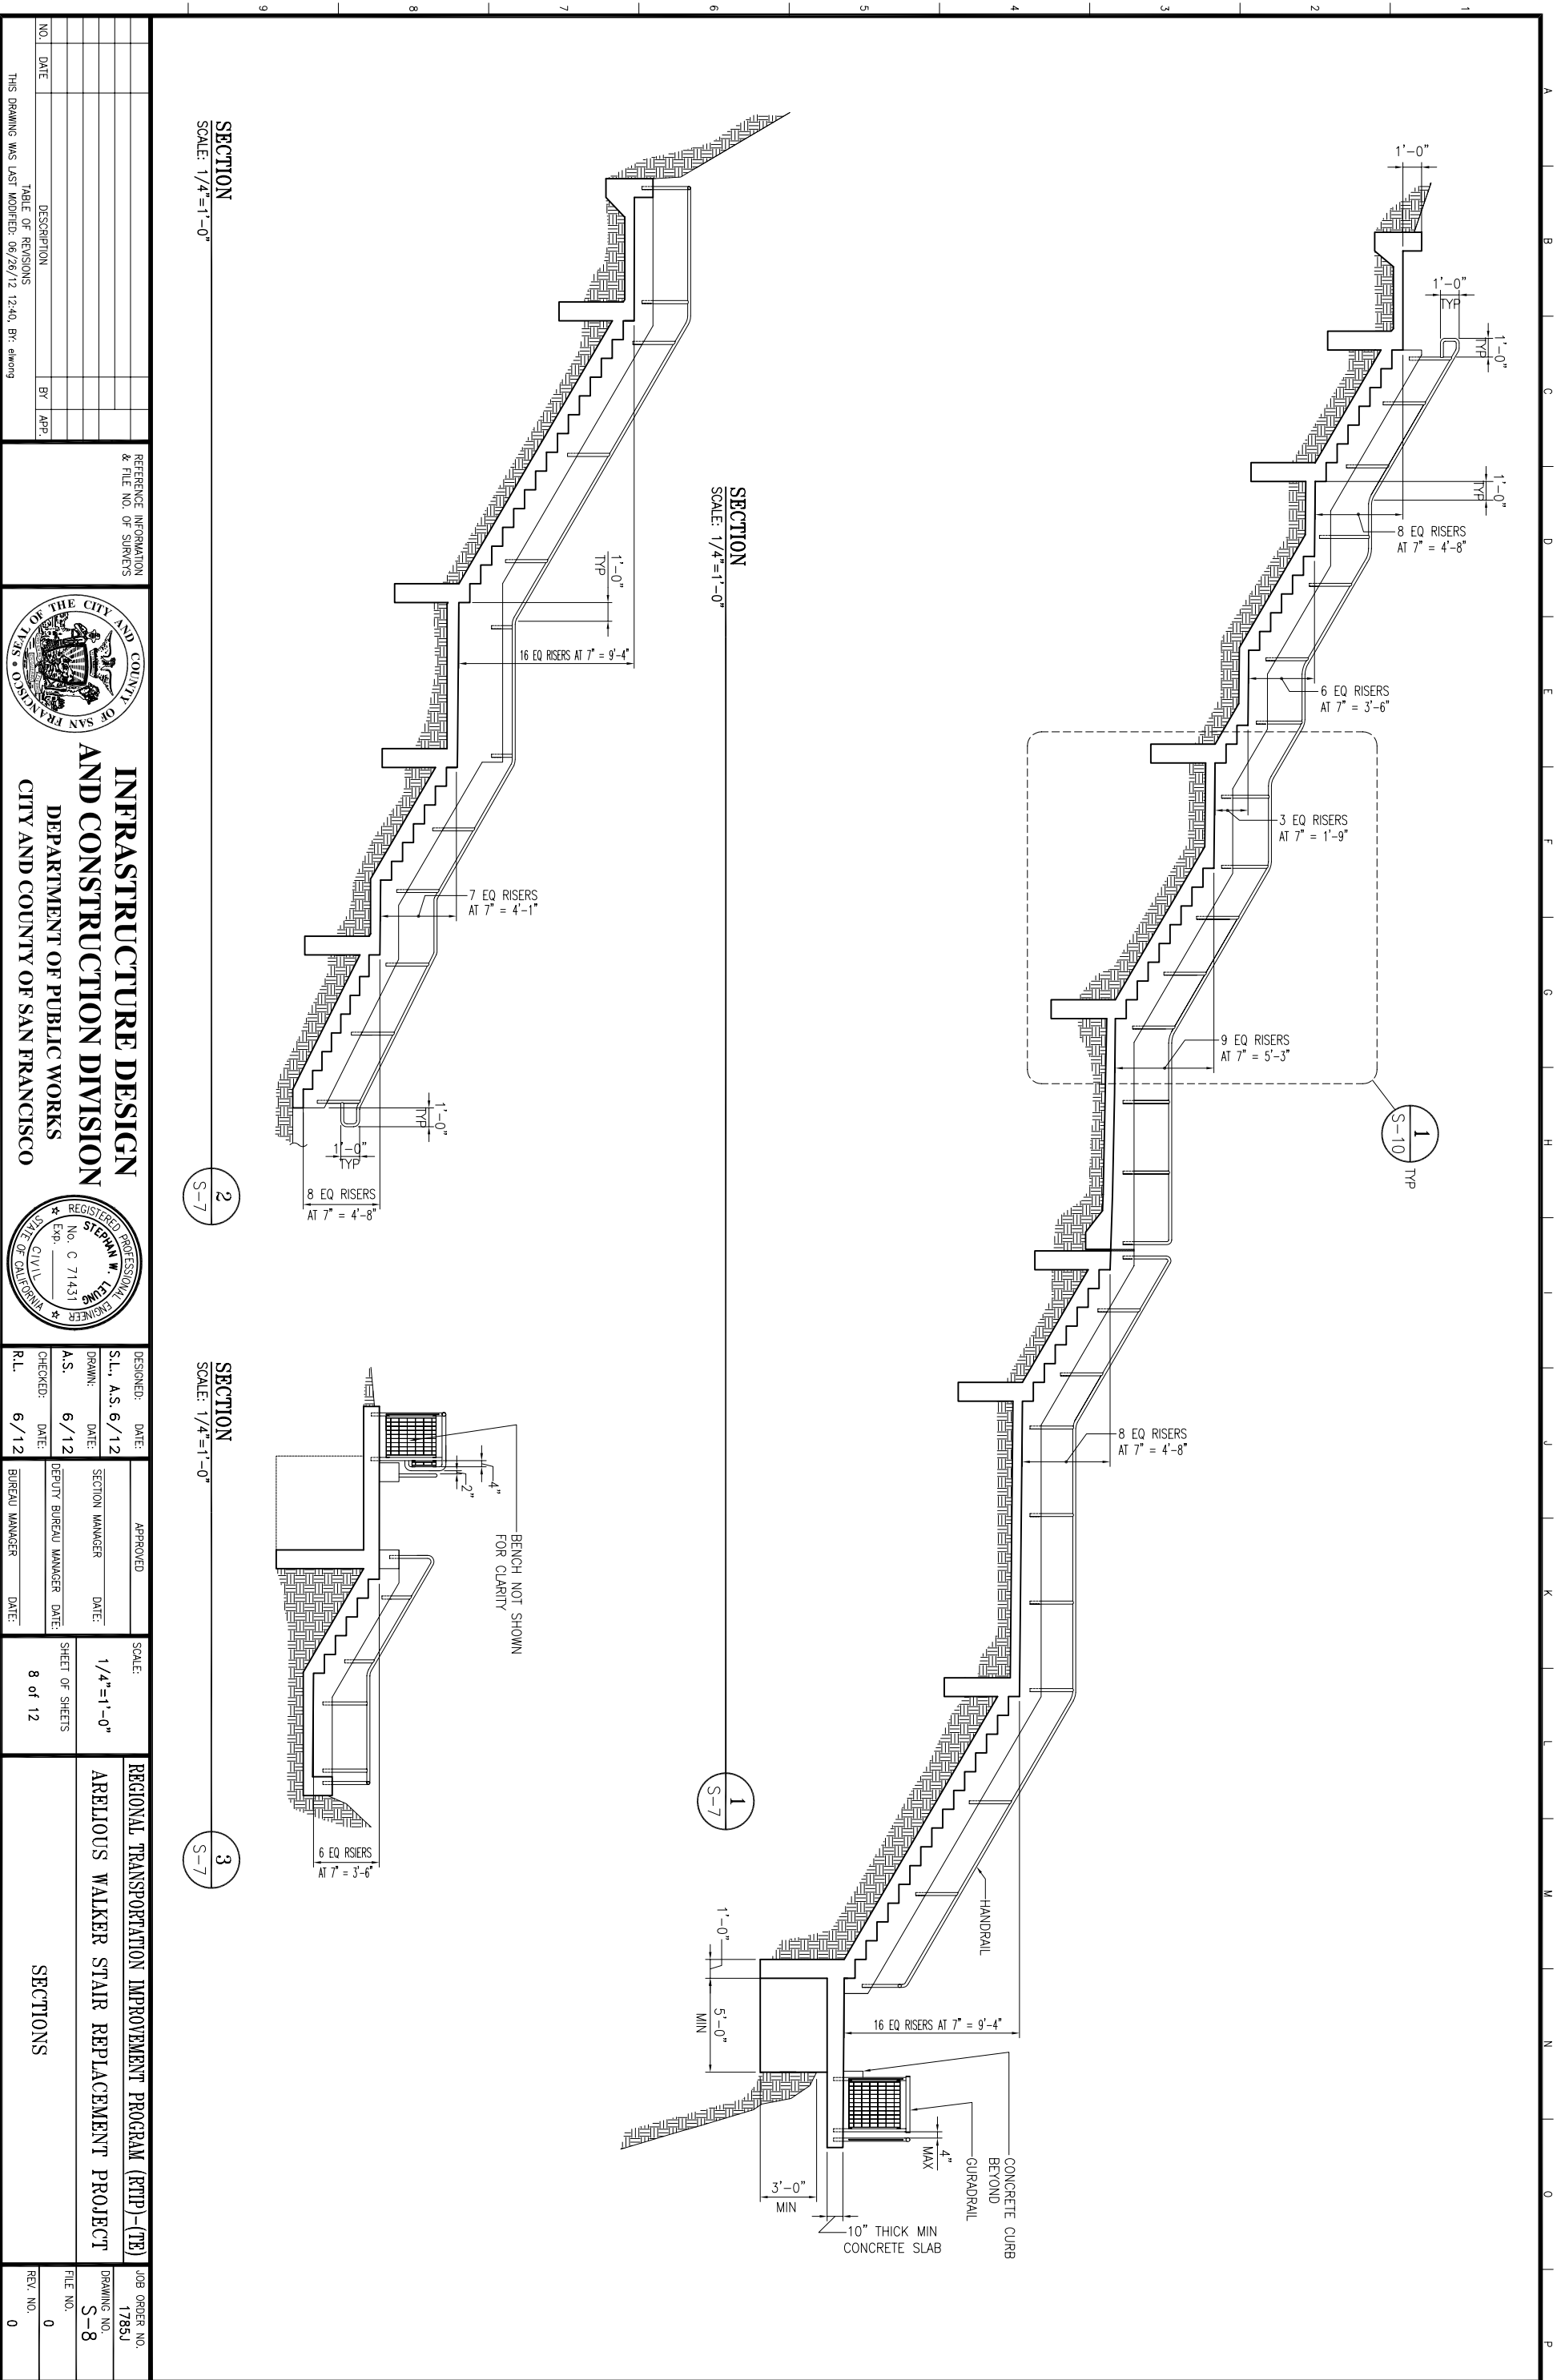

SECTION
SCALE: 1/4"=1'-0"

SECTION
SCALE: 1/4"=1'-0"


SECTION
SCALE: 1/4"=1'-0"

NO.	DATE	DESCRIPTION	BY	APP.
THIS DRAWING WAS LAST MODIFIED: 06/26/12 12:40. BY: eimong				

REFERENCE INFORMATION
& FILE NO. OF SHEETS



**INFRASTRUCTURE DESIGN
AND CONSTRUCTION DIVISION**
DEPARTMENT OF PUBLIC WORKS
CITY AND COUNTY OF SAN FRANCISCO

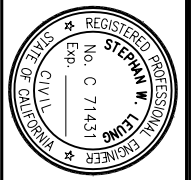


DESIGNED:	DATE:	APPROVED:	DATE:
S.L., A.S.	6/12		
DRAWN:	DATE:	SECTION MANAGER:	DATE:
A.S.	6/12		
CHECKED:	DATE:	DEPUTY BUREAU MANAGER:	DATE:
R.L.	6/12		
		BUREAU MANAGER:	DATE:

SCALE:	1/4"=1'-0"
SHEET OF SHEETS	8 of 12


REGIONAL TRANSPORTATION IMPROVEMENT PROGRAM (RTIP) - (TP)

ARELIIOUS WALKER STAIR REPLACEMENT PROJECT
SECTIONS


JOB ORDER NO.	1785J
DRAWING NO.	S-8
FILE NO.	
REV. NO.	0

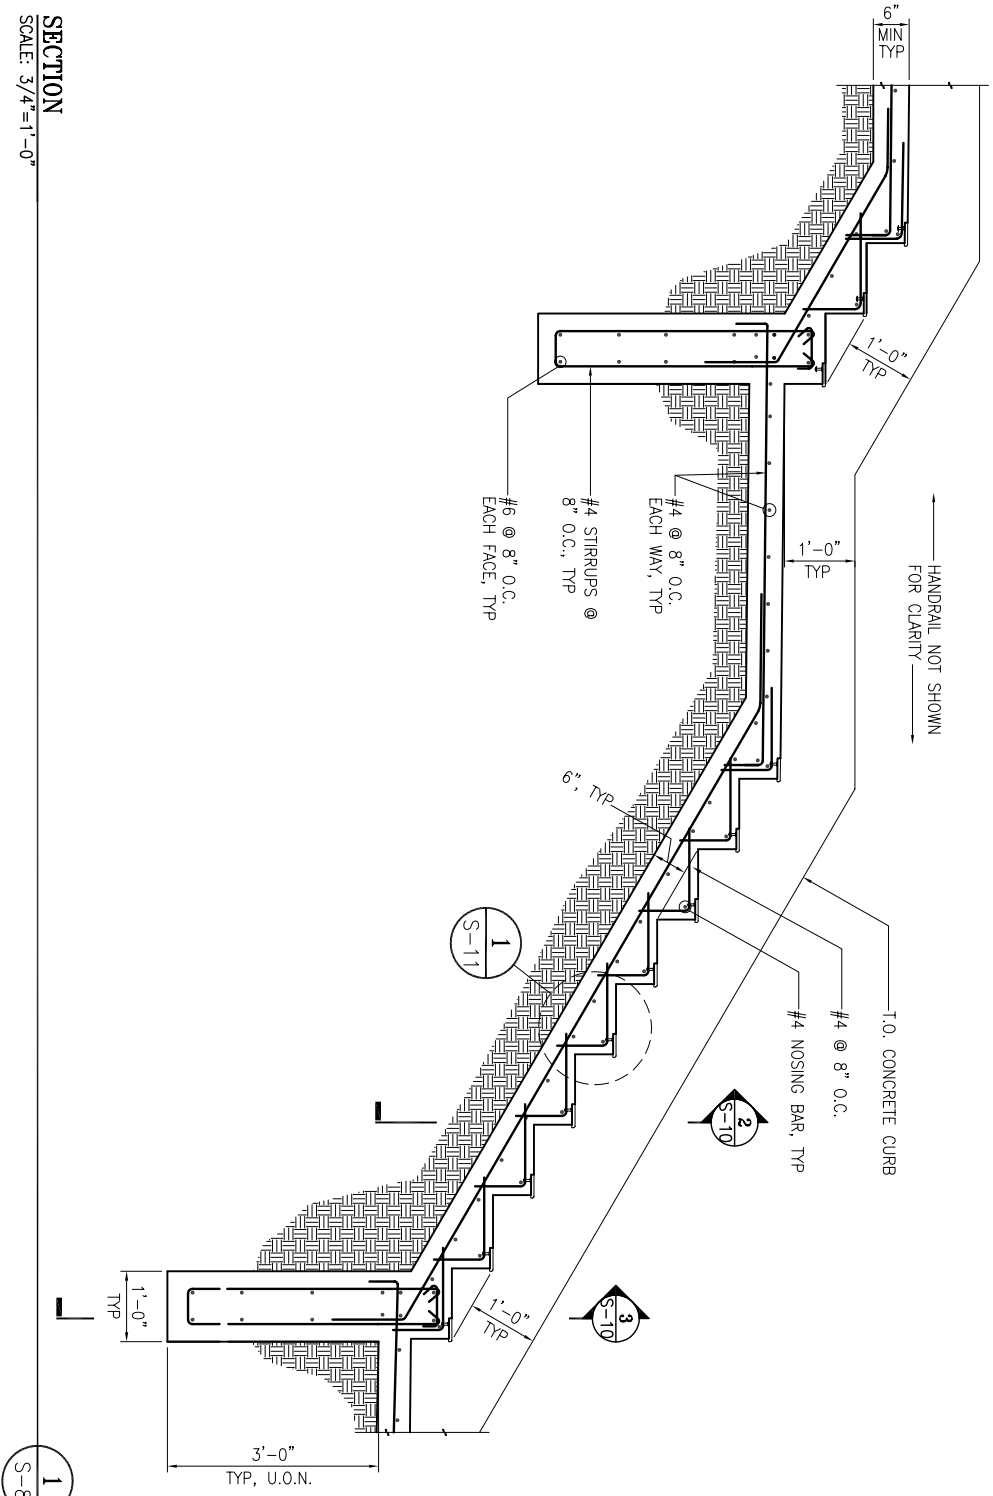

SECTION
SCALE: 3/4"=1'-0"

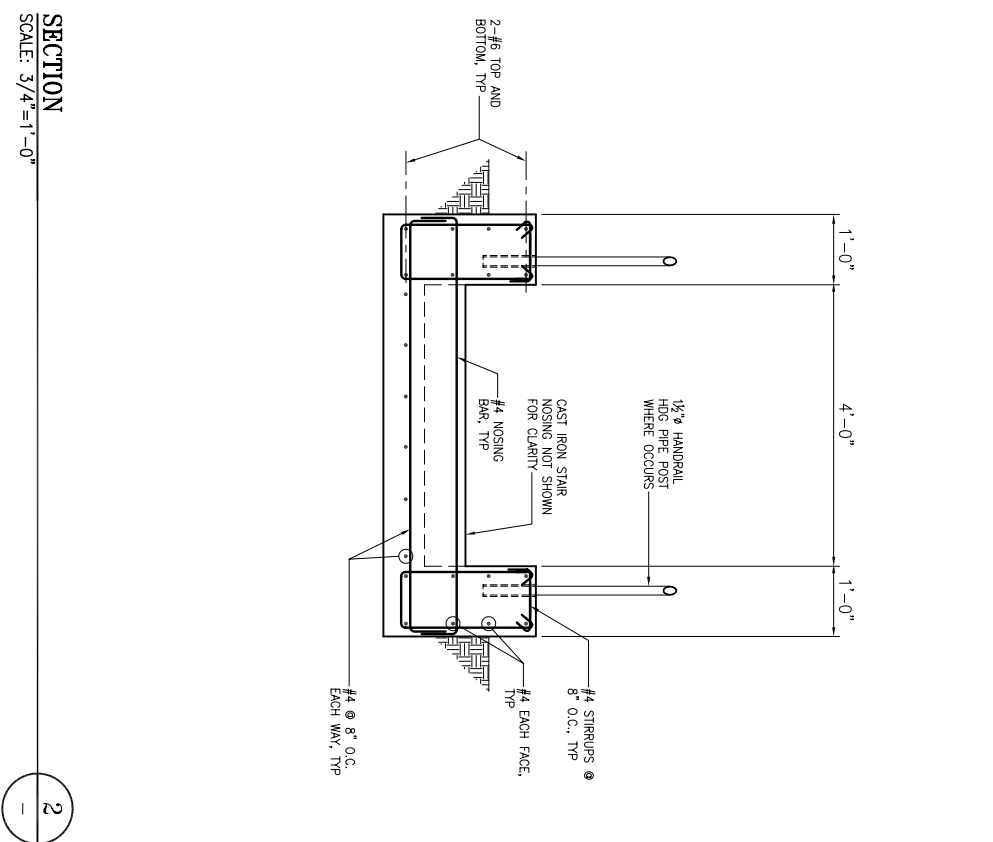

SECTION
SCALE: 3/4"=1'-0"

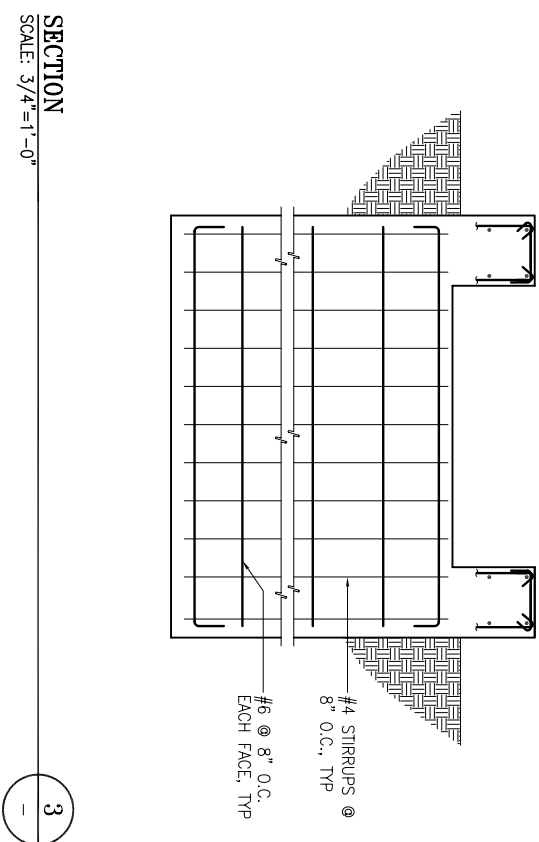


SECTION
SCALE: 3/4"=1'-0"

NO.	DATE	DESCRIPTION	BY	APP.
THIS DRAWING WAS LAST MODIFIED: 06/26/12 12:40. BY: elmwng				

REFERENCE INFORMATION
& FILE NO. OF SHEETS



**INFRASTRUCTURE DESIGN
AND CONSTRUCTION DIVISION**
DEPARTMENT OF PUBLIC WORKS
CITY AND COUNTY OF SAN FRANCISCO

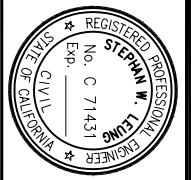


DESIGNED:	DATE:
S.L., A.S.	6/12

APPROVED:	DATE:
SECTION MANAGER	DATE:
DEPUTY BUREAU MANAGER	DATE:
BUREAU MANAGER	DATE:

SCALE:	AS NOTED
10 OF 12	SHEET OF SHEETS

REGIONAL TRANSPORTATION IMPROVEMENT PROGRAM (RTIP) - (TB)
ARELIIOUS WALKER STAIR REPLACEMENT PROJECT
SECTIONS


JOB ORDER NO.	DRAWING NO.
1785J	S-10
REV. NO.	0

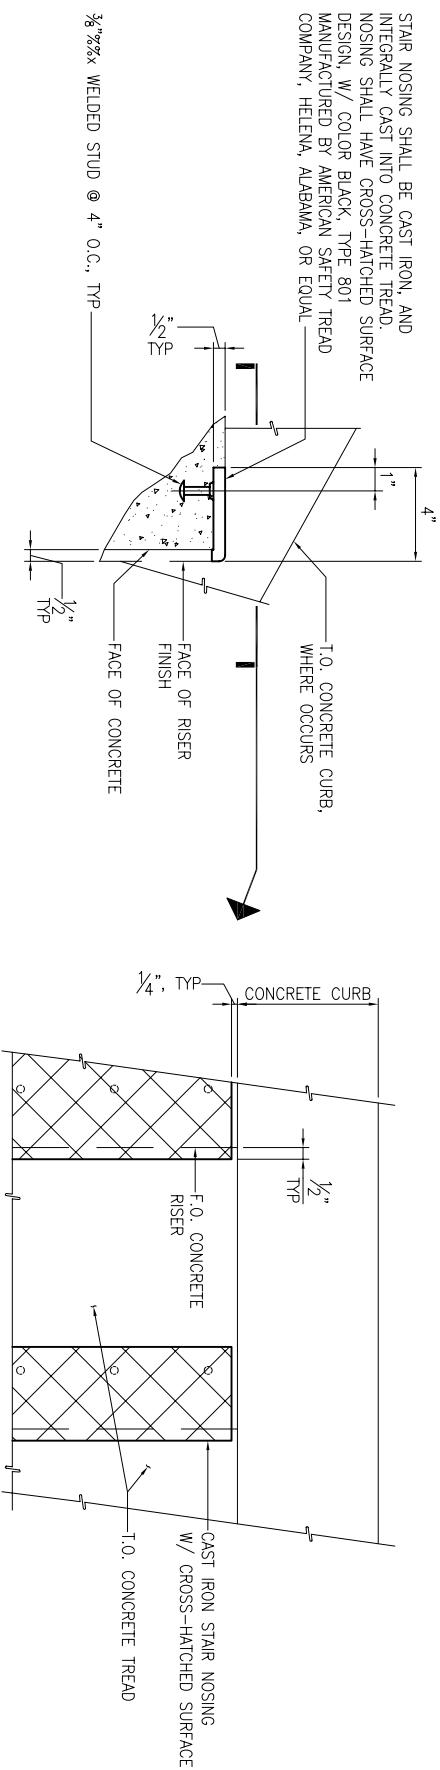

TYPICAL STAIR NOSING

SCALE: 3/8"=1'-0"

1
S-10

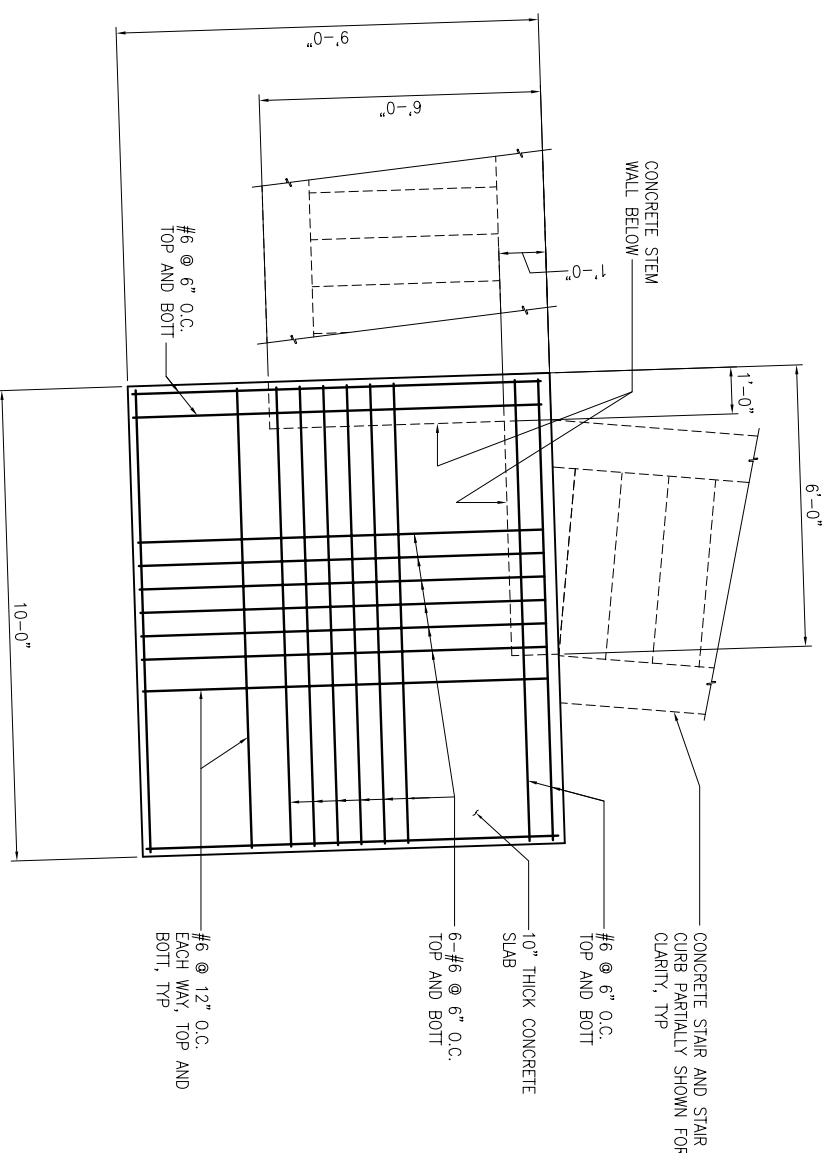

DETAIL

SCALE: 1/2"=1'-0"

2
S-7

REFERENCE INFORMATION
& FILE NO. OF SHEETS

NO.	DATE	DESCRIPTION	BY	APP.

THIS DRAWING WAS LAST MODIFIED: 06/26/12 12:40. BY: ehwng



INFRASTRUCTURE DESIGN
AND CONSTRUCTION DIVISION
DEPARTMENT OF PUBLIC WORKS
CITY AND COUNTY OF SAN FRANCISCO



DESIGNED:	DATE:	6/12
S.L., A.S.	6/12	
DRAWN:	DATE:	
A.S.	6/12	
CHECKED:	DATE:	
R.L.	6/12	

APPROVED:	DATE:	
SECTION MANAGER	DATE:	
DEPUTY BUREAU MANAGER	DATE:	
BUREAU MANAGER	DATE:	

SCALE: AS NOTED
SHEET OF SHEETS 11 of 12

REGIONAL TRANSPORTATION IMPROVEMENT PROGRAM (RTIP) - (TR)
ARELIIOUS WALKER STAIR REPLACEMENT PROJECT
TYPICAL STAIR NOSING DETAIL
AND PLAN AT LANDING

JOB ORDER NO.	1785J
DRAWING NO.	S-11
FILE NO.	0
REV. NO.	0