


# Firehouse No. 3 & Southfield Checkpoint Relocation San Francisco International Airport



FEBRUARY 08, 2016

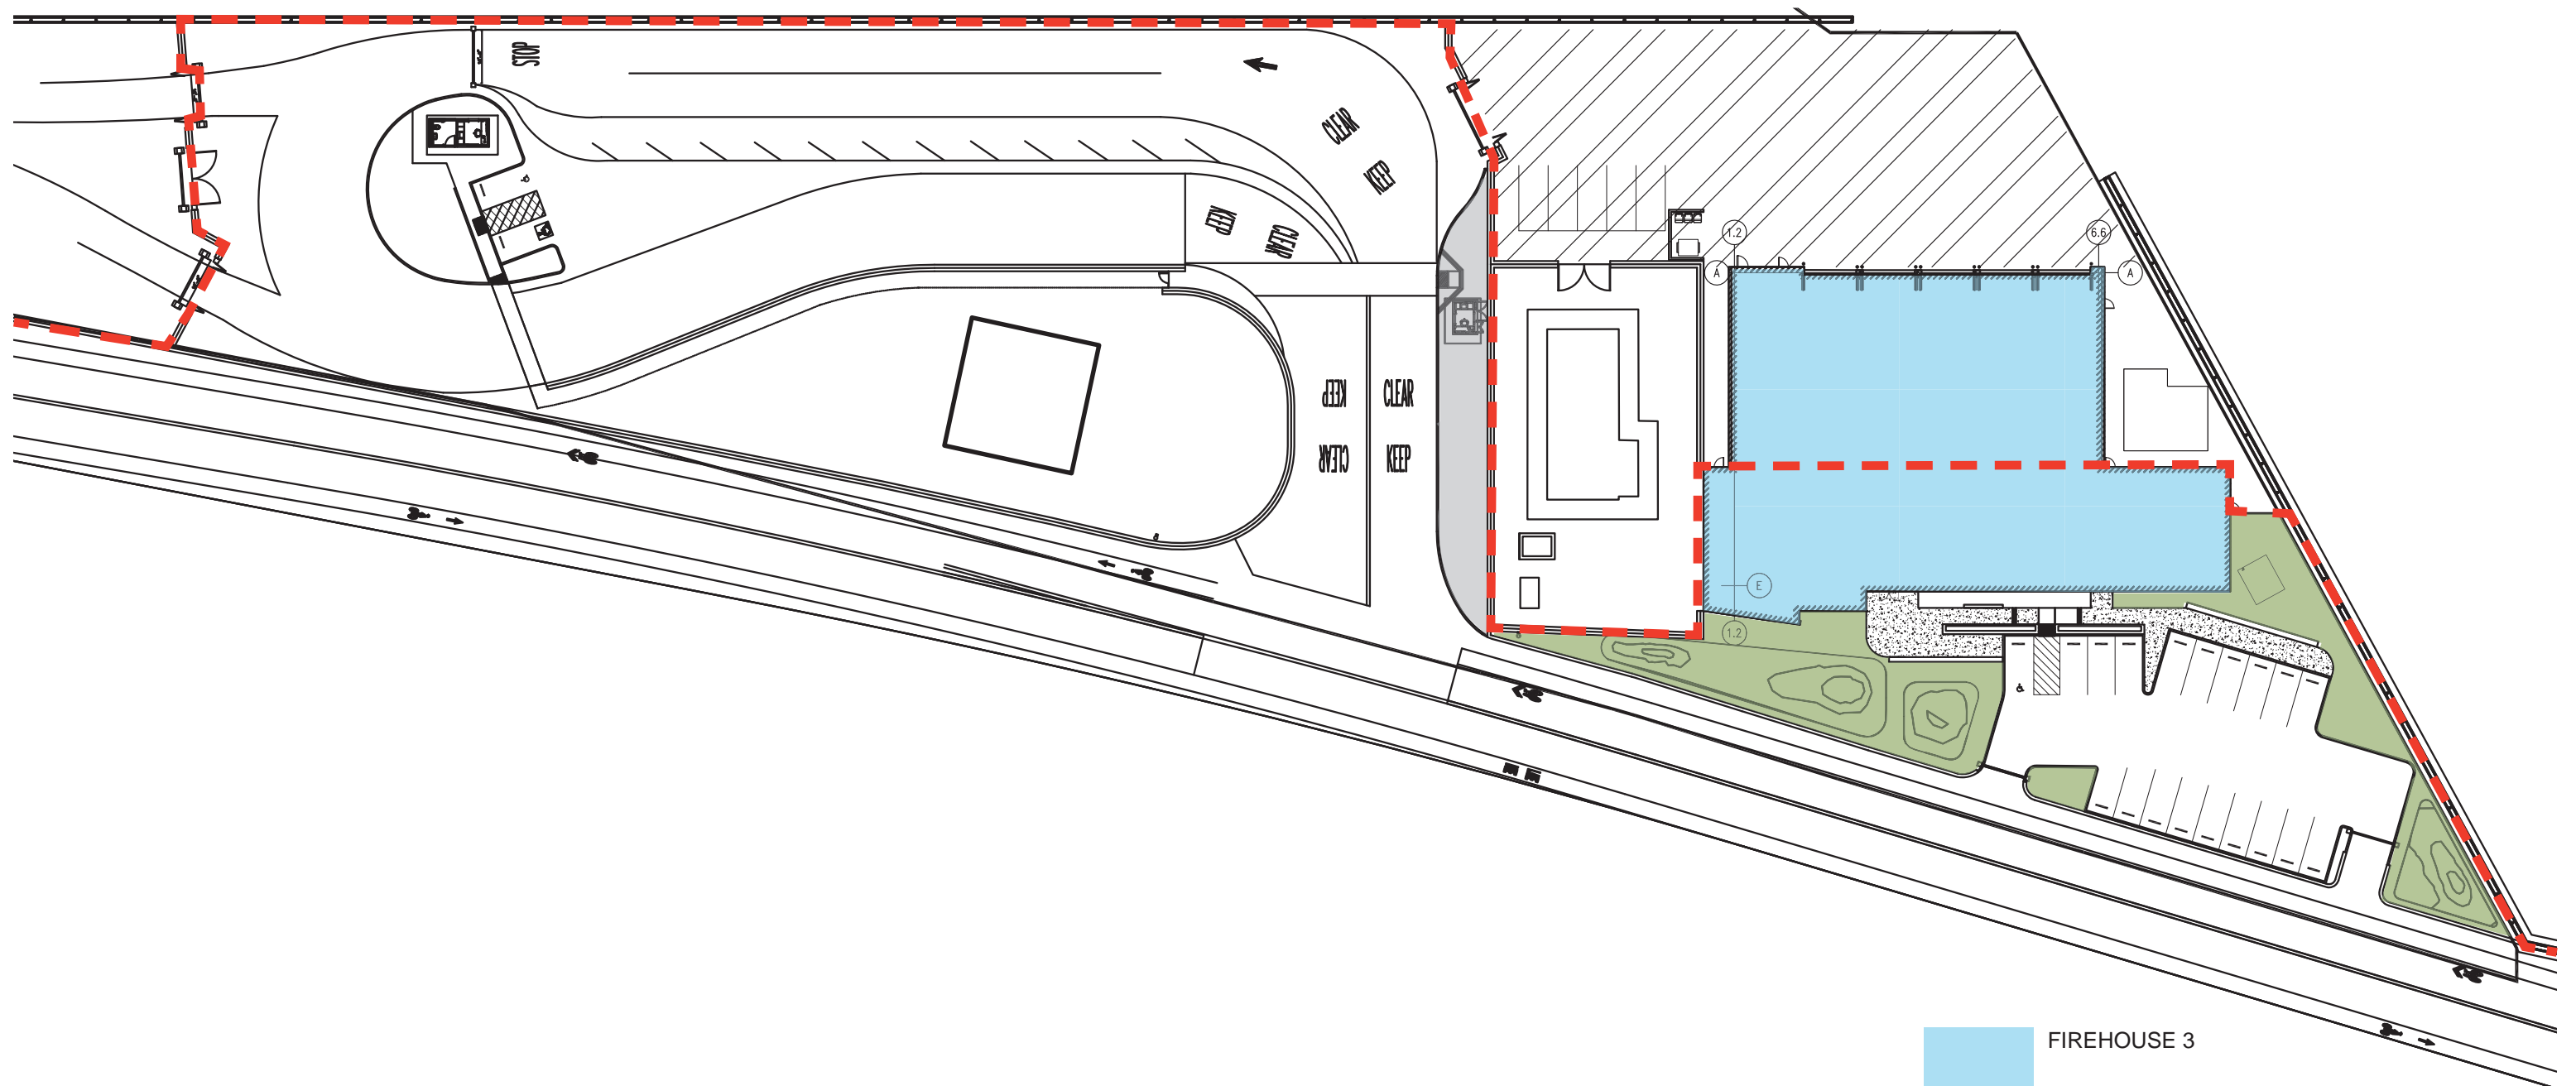


SFO FH3 - SITE PLAN - 1/64" = 1'-0"




- FIREHOUSE 3
- LANDSCAPE
- AOA LINE

# SFO FH3 - SITE PLAN

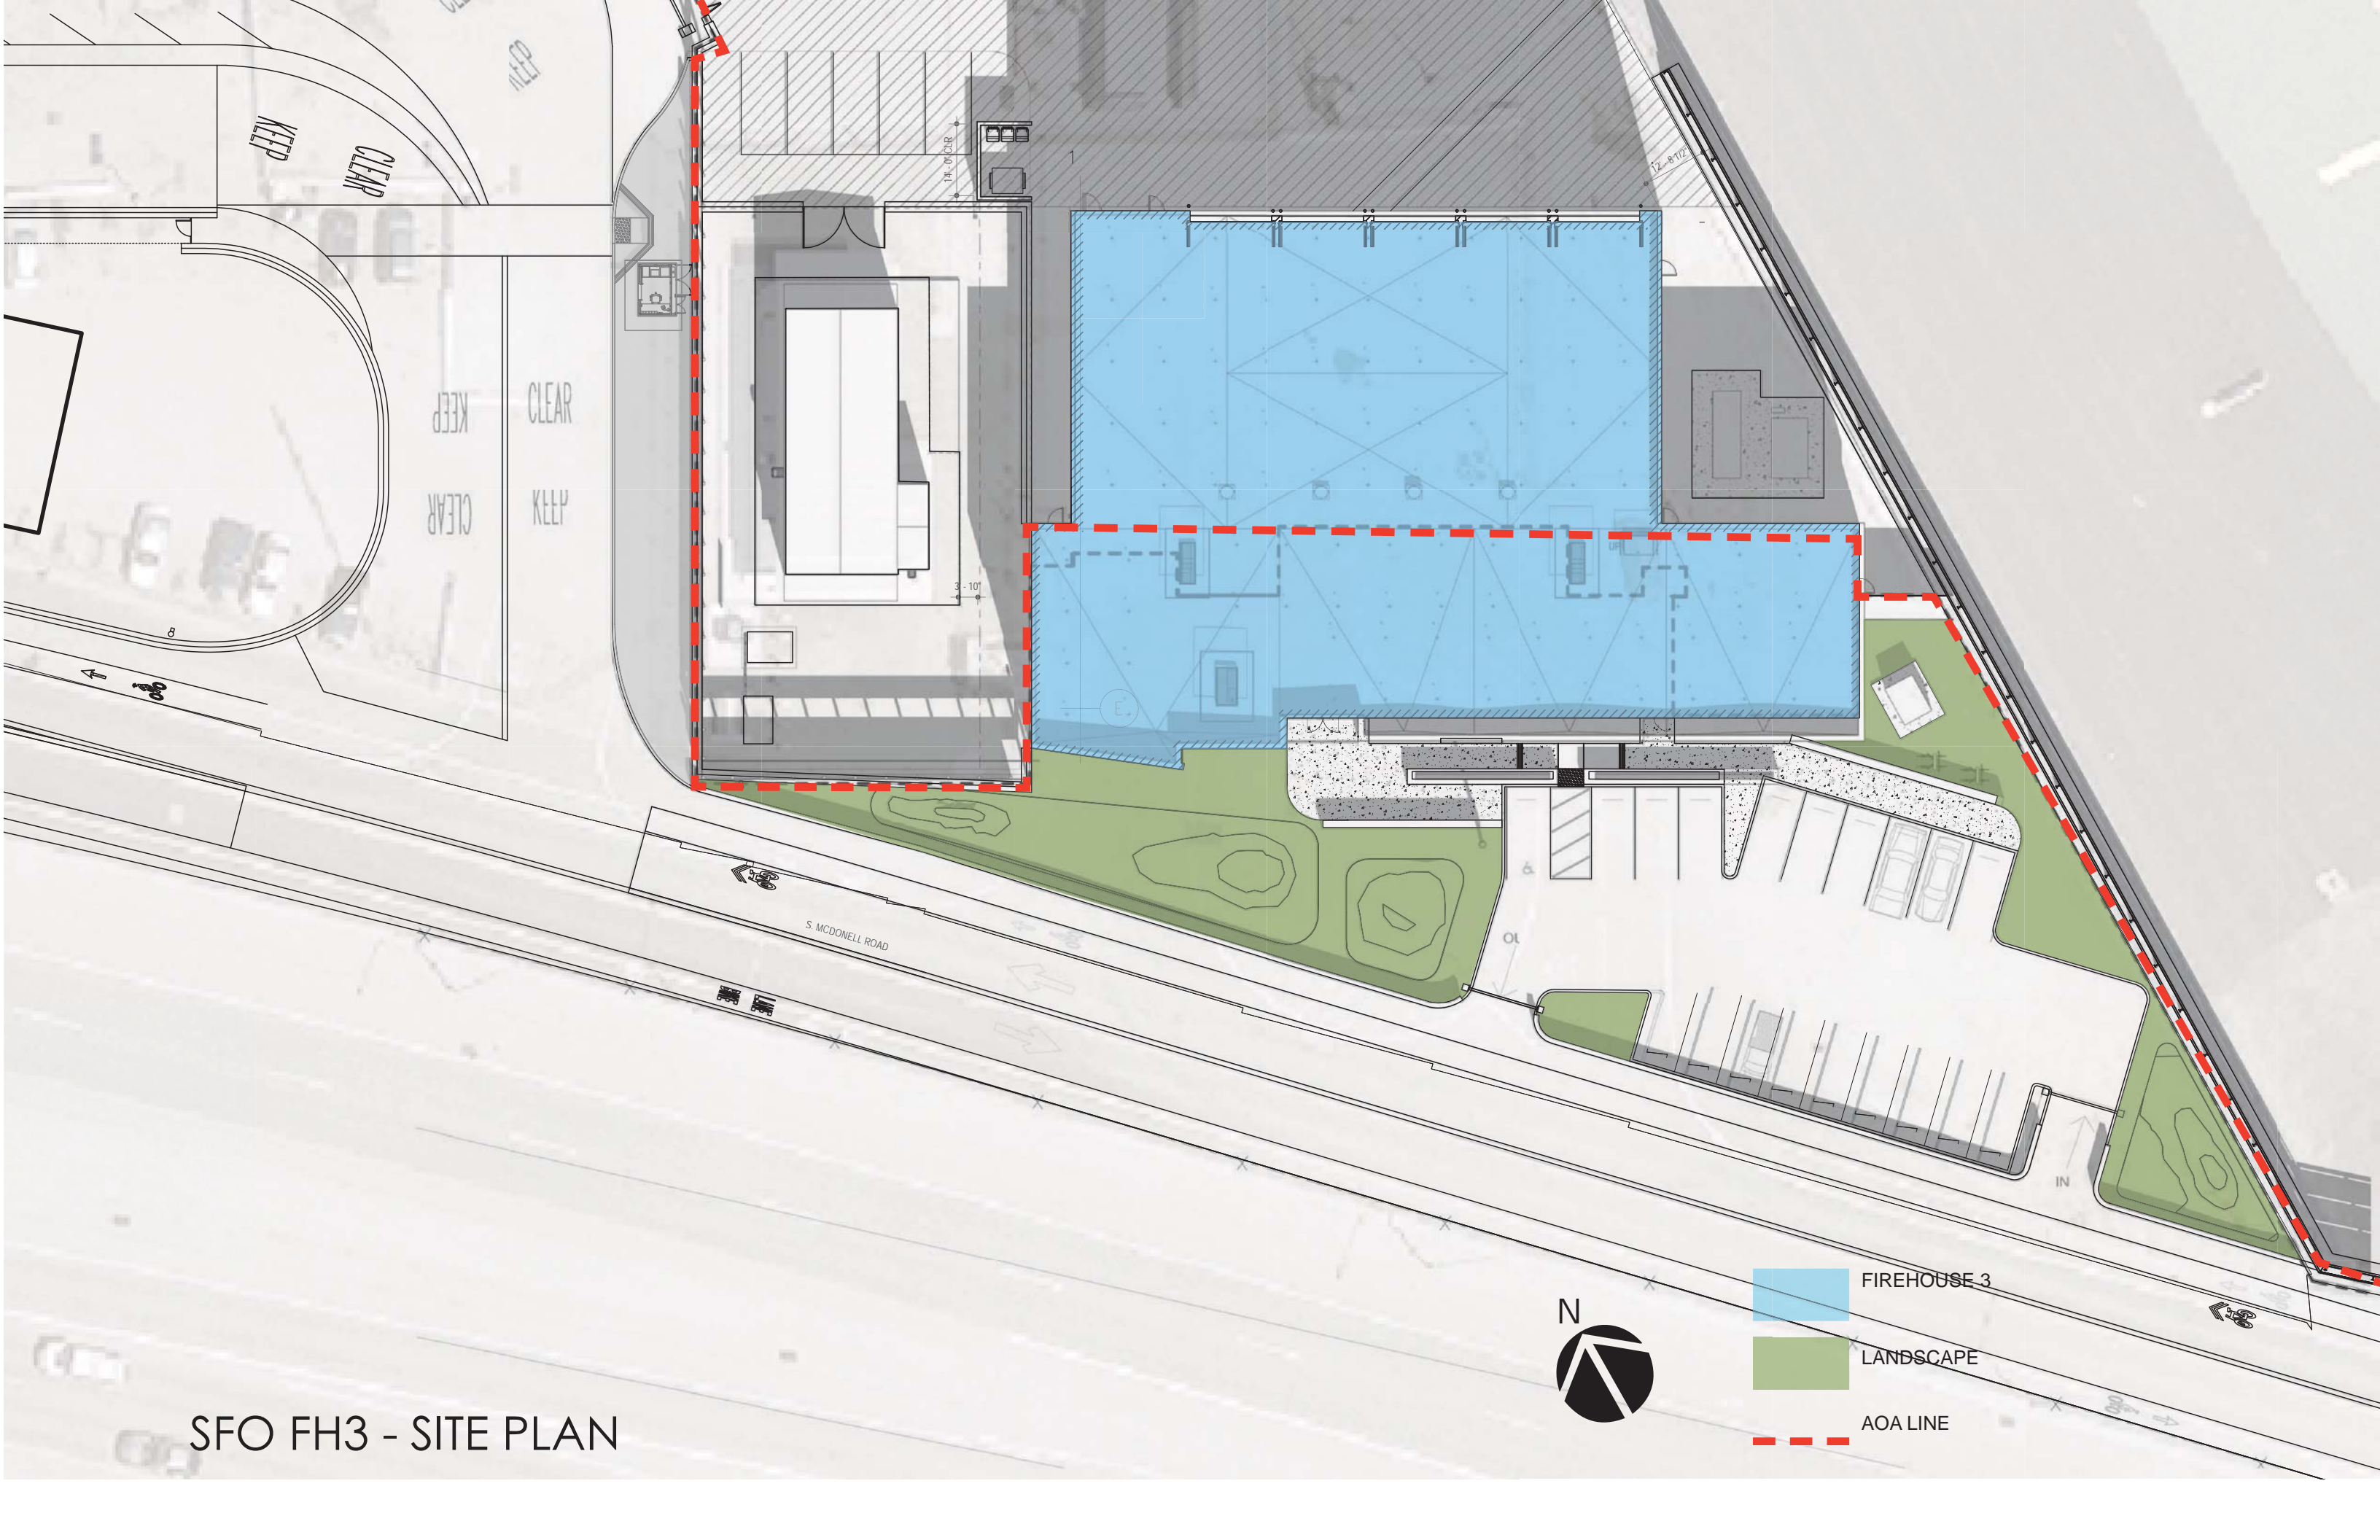


-  FIREHOUSE 3
-  LANDSCAPE
-  AOA LINE

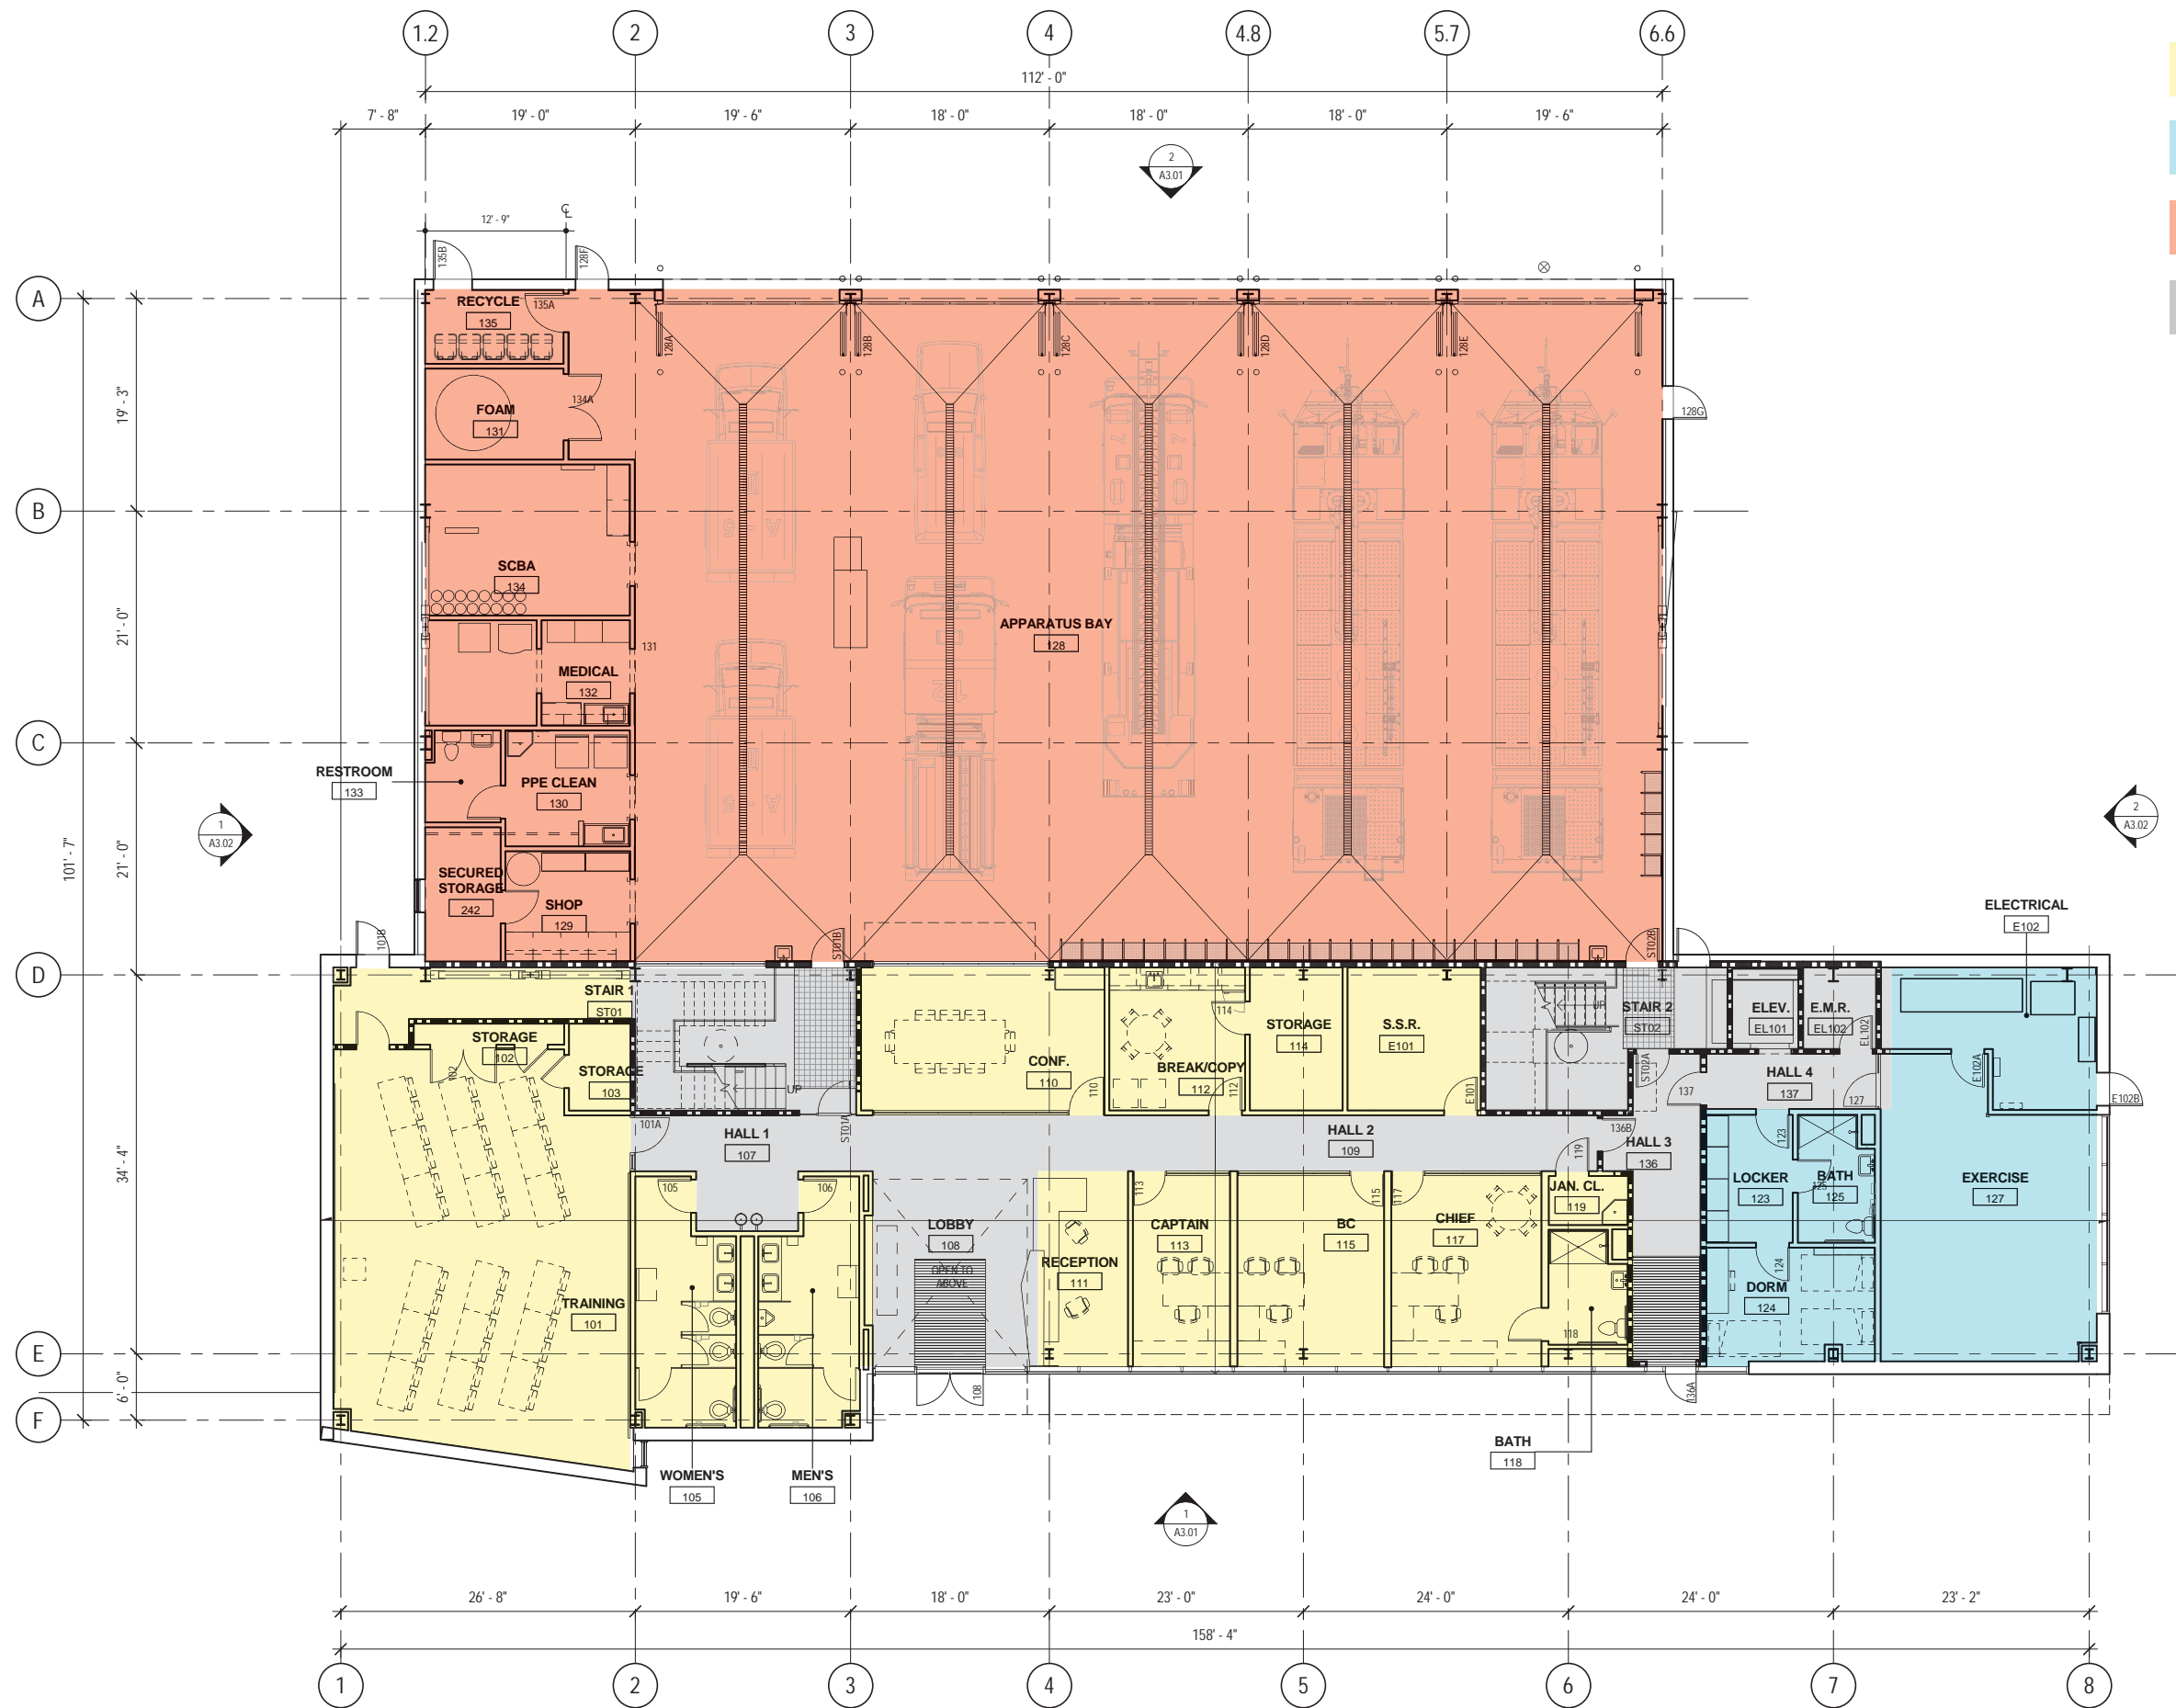

- ADMINISTRATION
- LIVING QUARTERS
- APPARATUS BAY
- CIRCULATION

# SFO FH3 - GROUND FLOOR PLAN




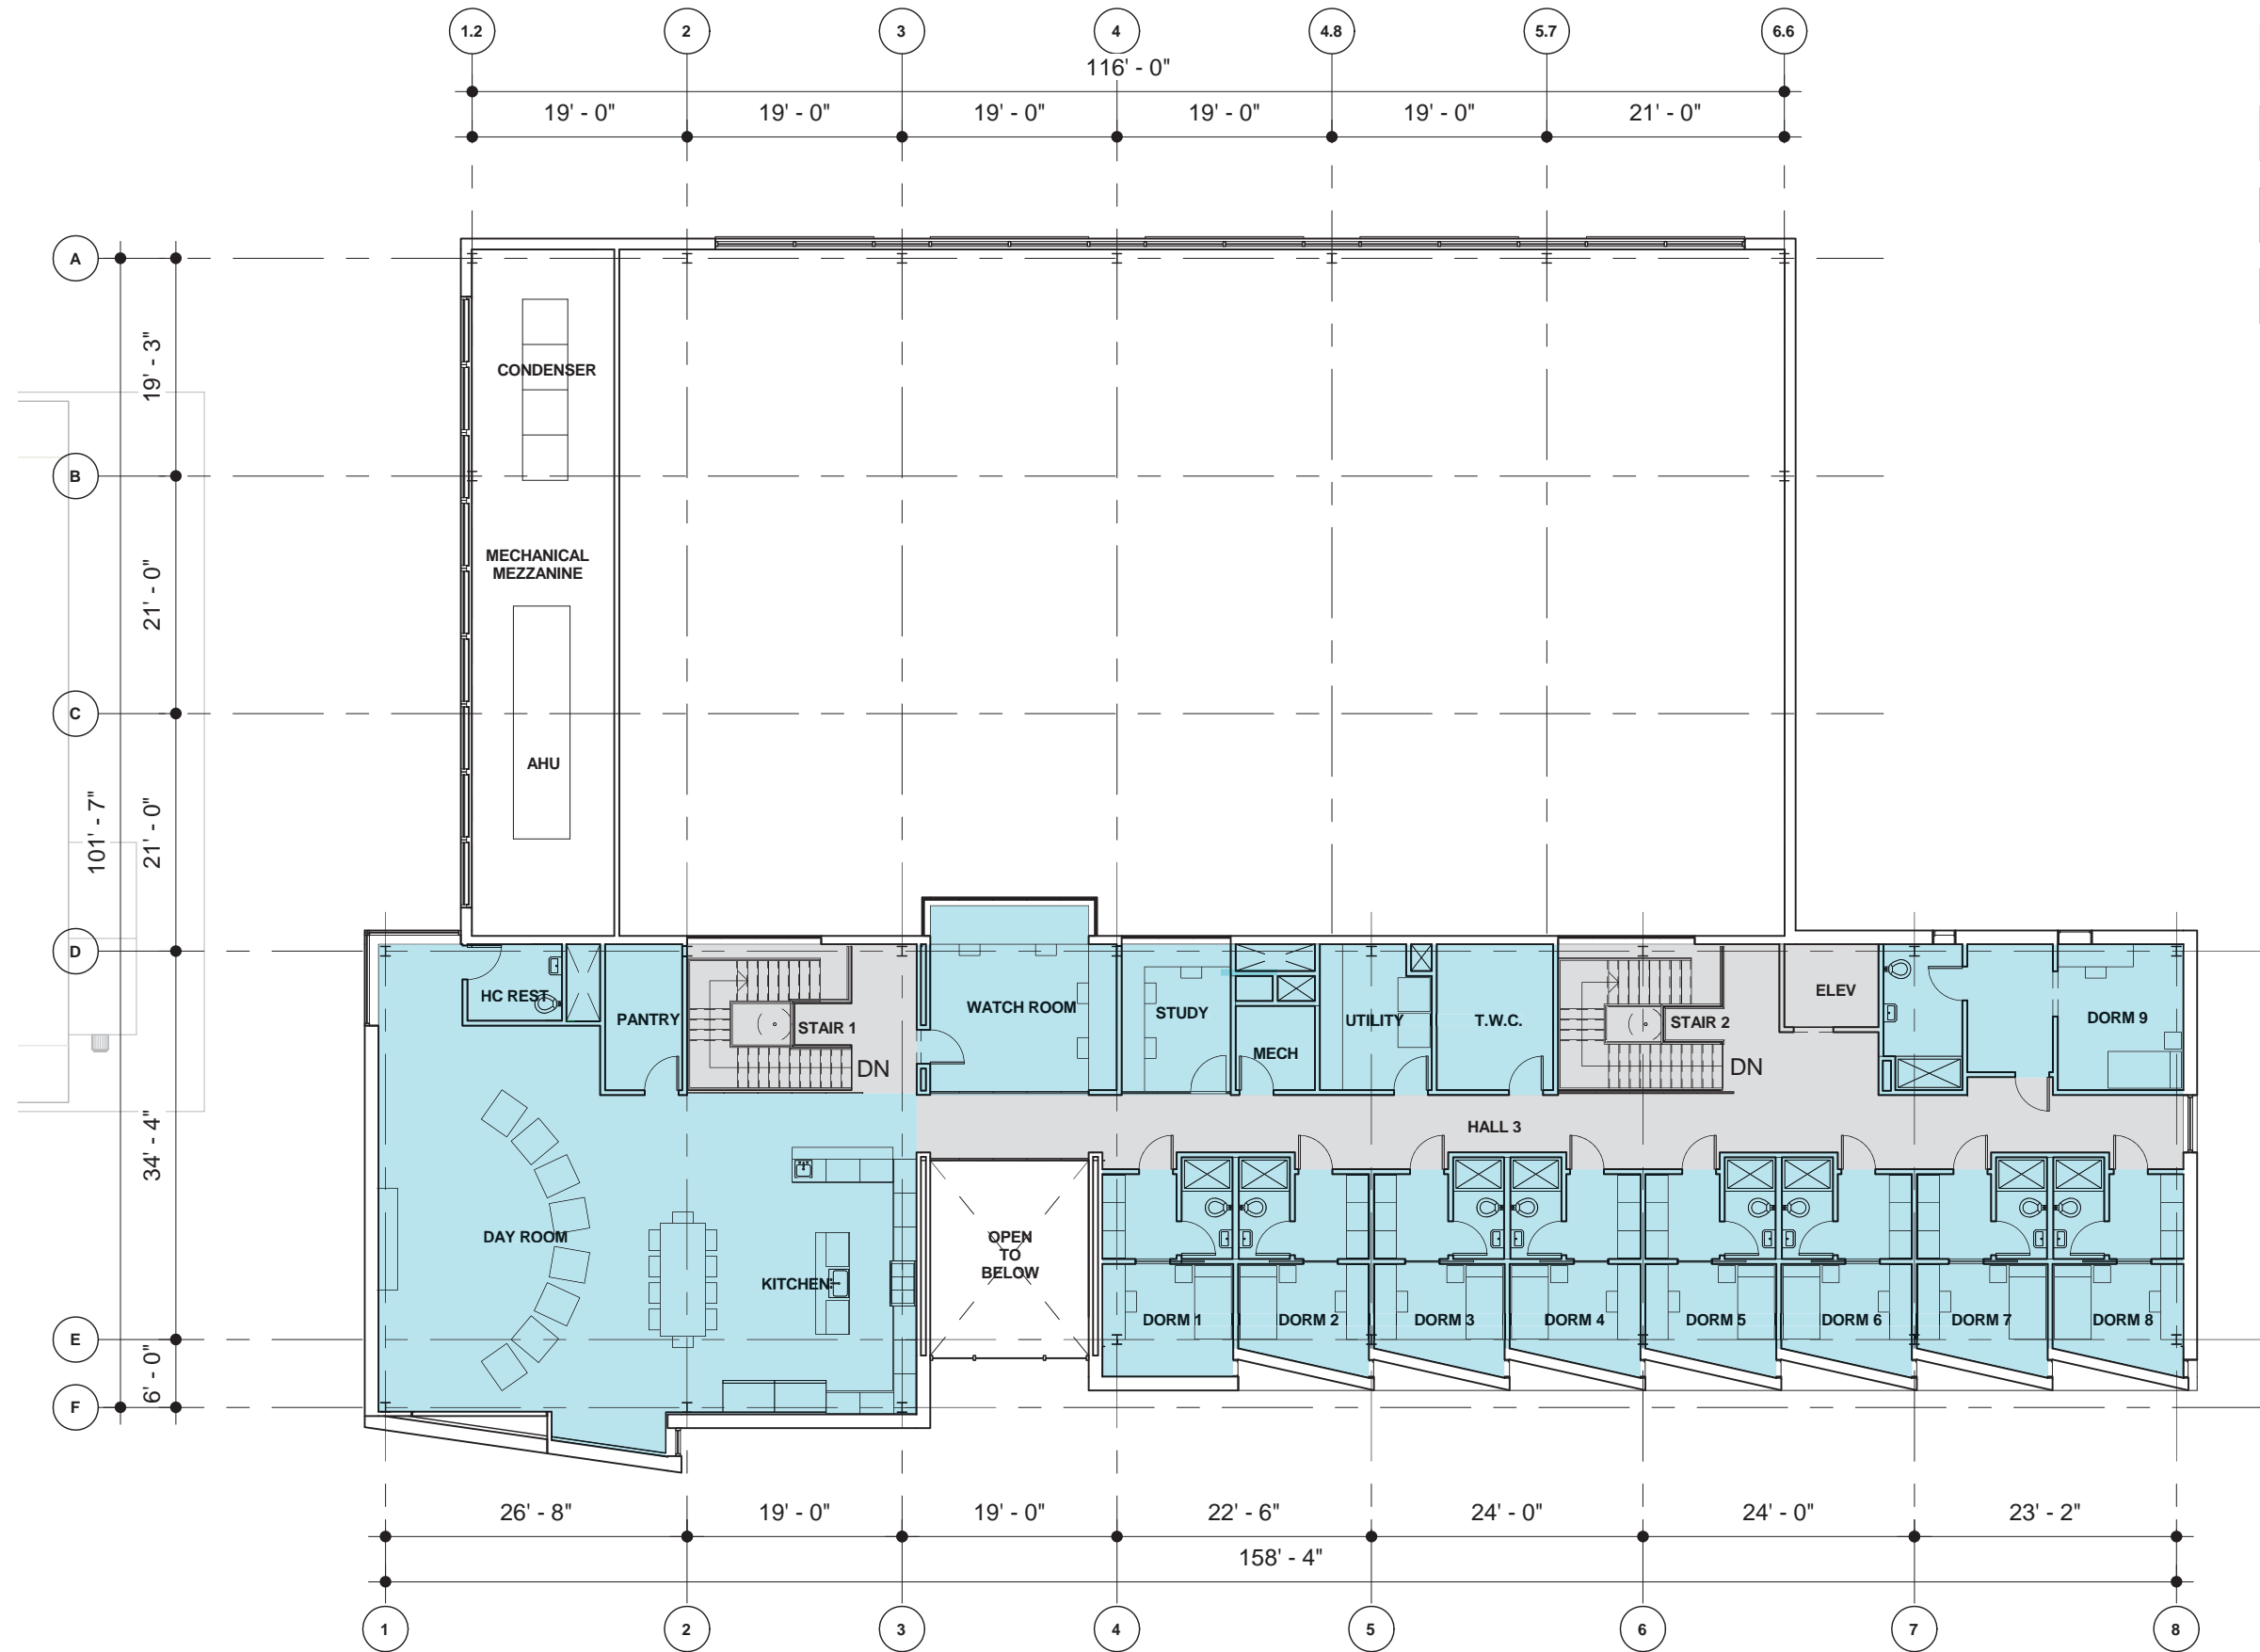

- ADMINISTRATION
- LIVING QUARTERS
- APPARATUS BAY
- CIRCULATION

APPROVED PHASE 2 - LEVEL 2 PLAN



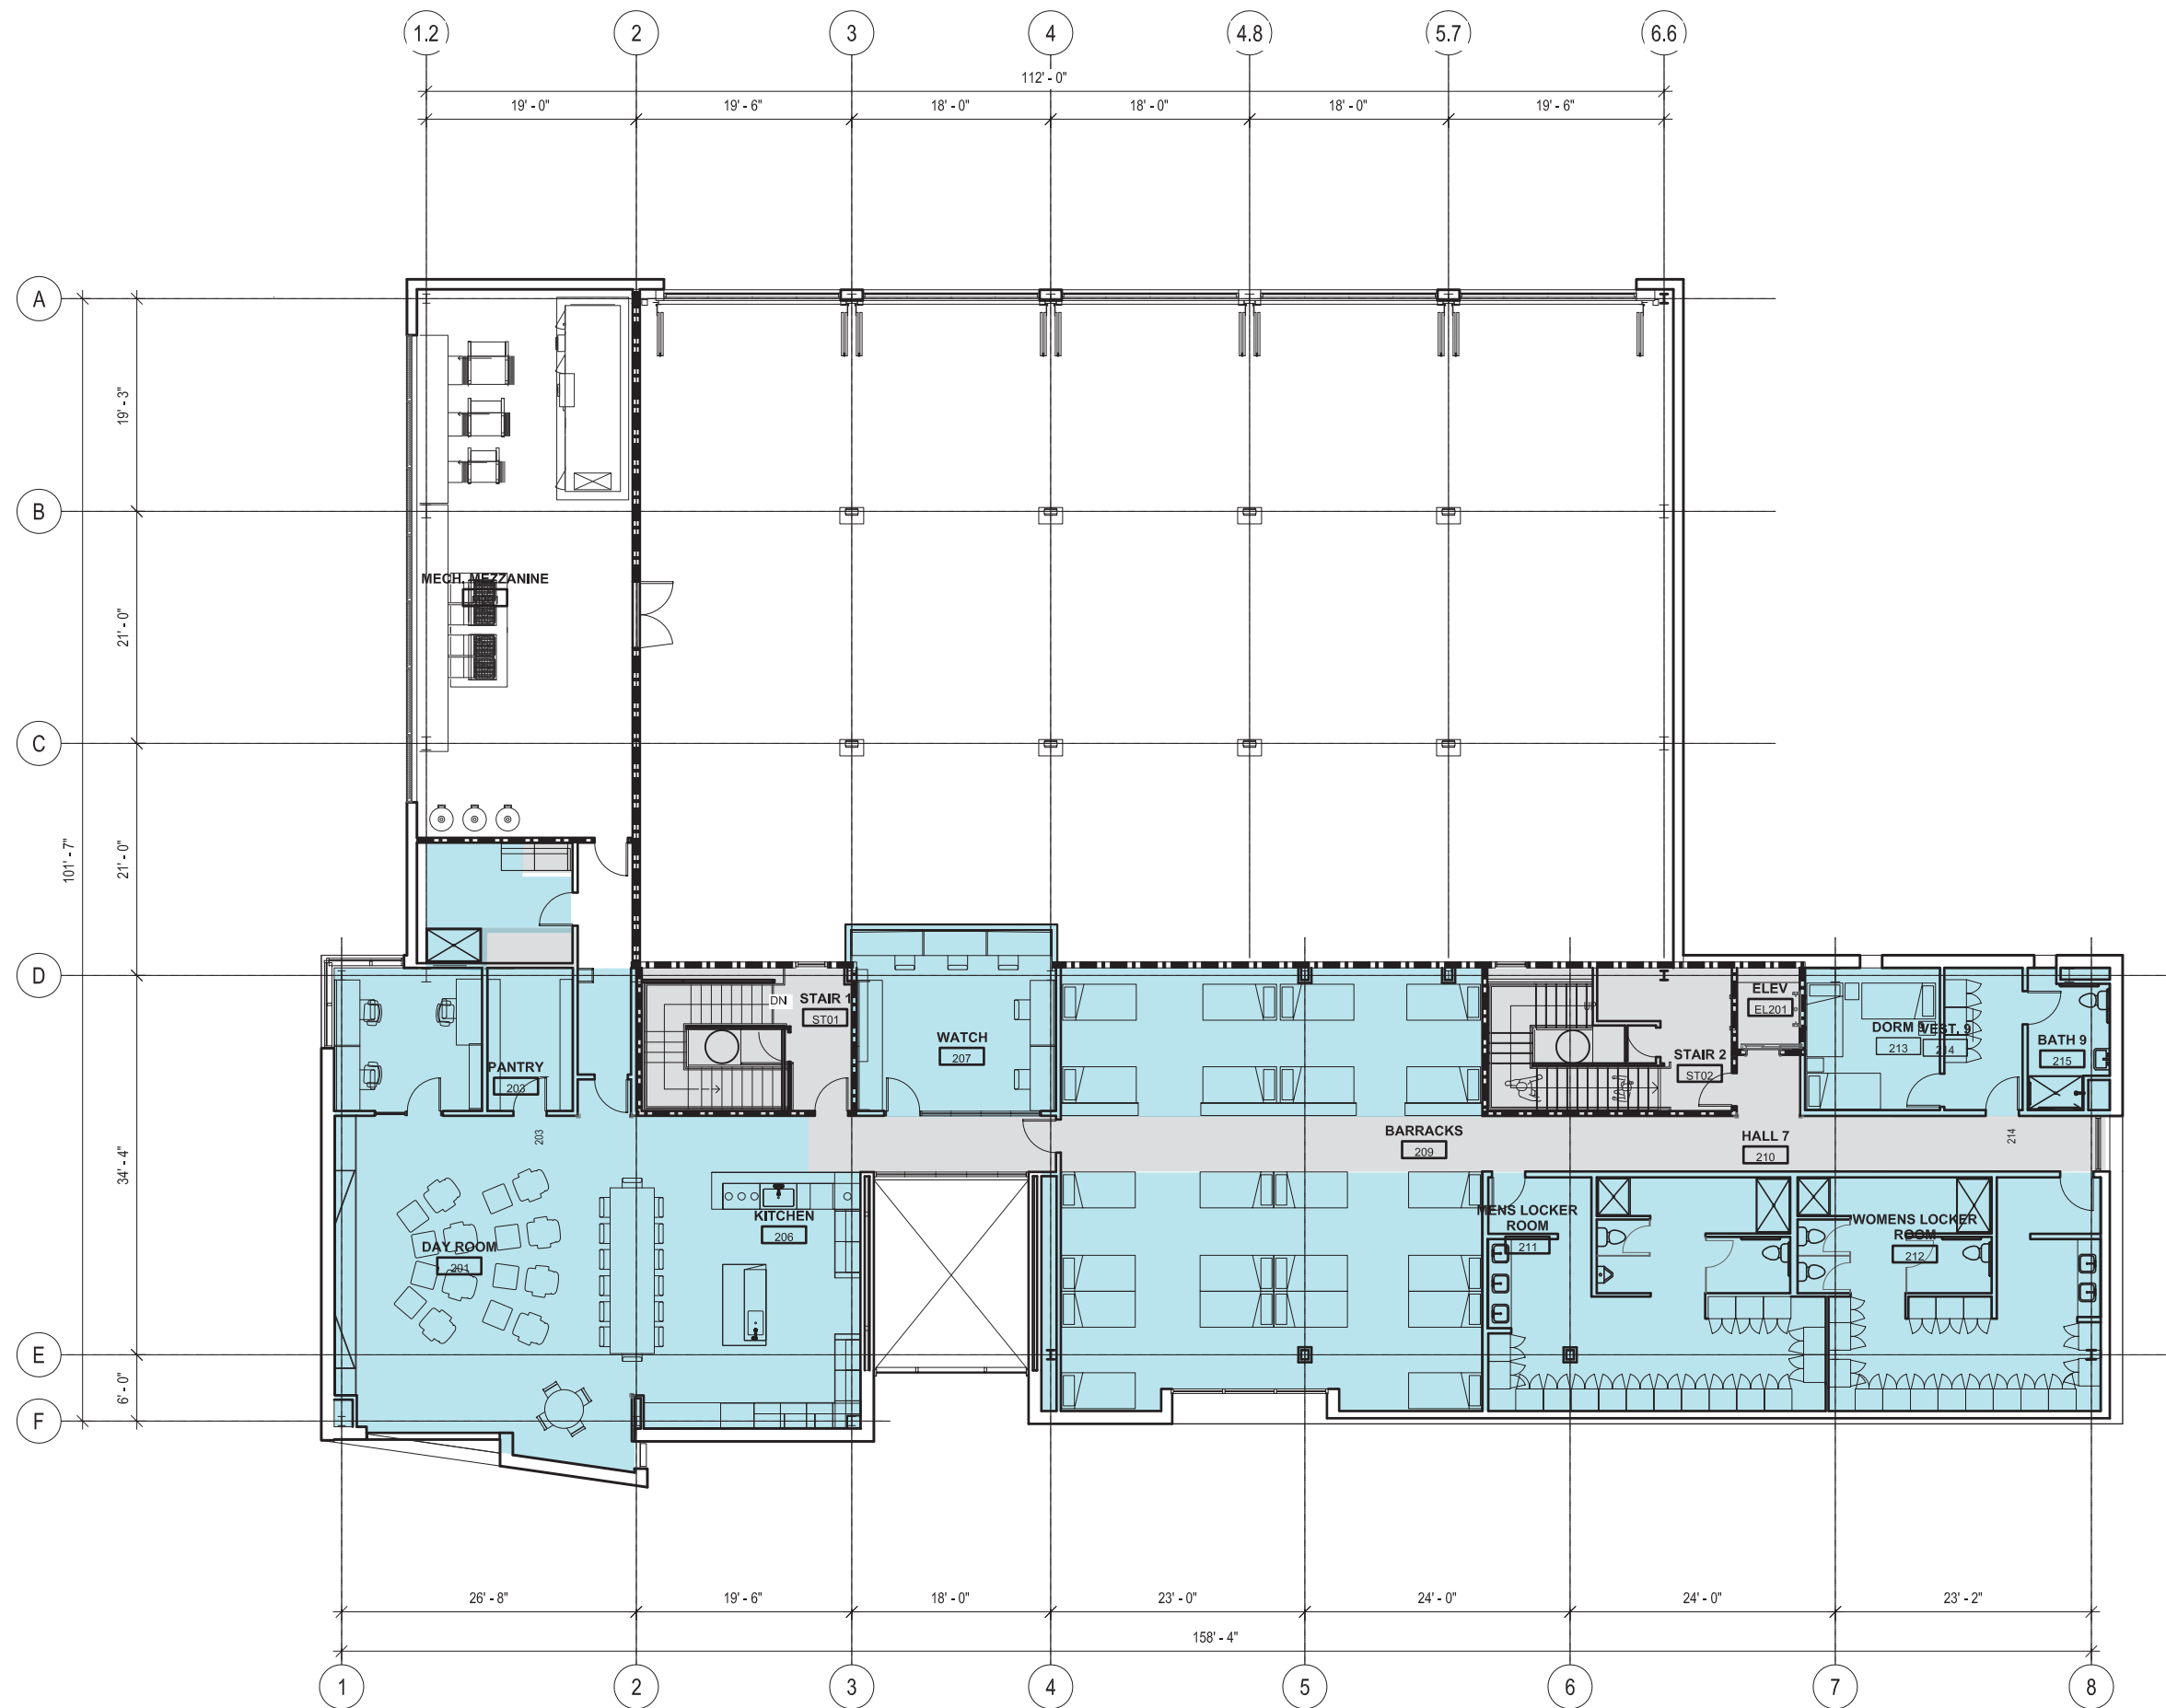

- ADMINISTRATION
- LIVING QUARTERS
- APPARATUS BAY
- CIRCULATION

# PROPOSED PHASE 2 - LEVEL 2 PLAN








APPROVED PHASE 2 ELEVATION




PROPOSED PHASE 2 ELEVATION - SINGLE COLOR LOUVER (TERRACOTTA), MULTI-ANGLE ORIENTATION (9°, 35° & 65°)



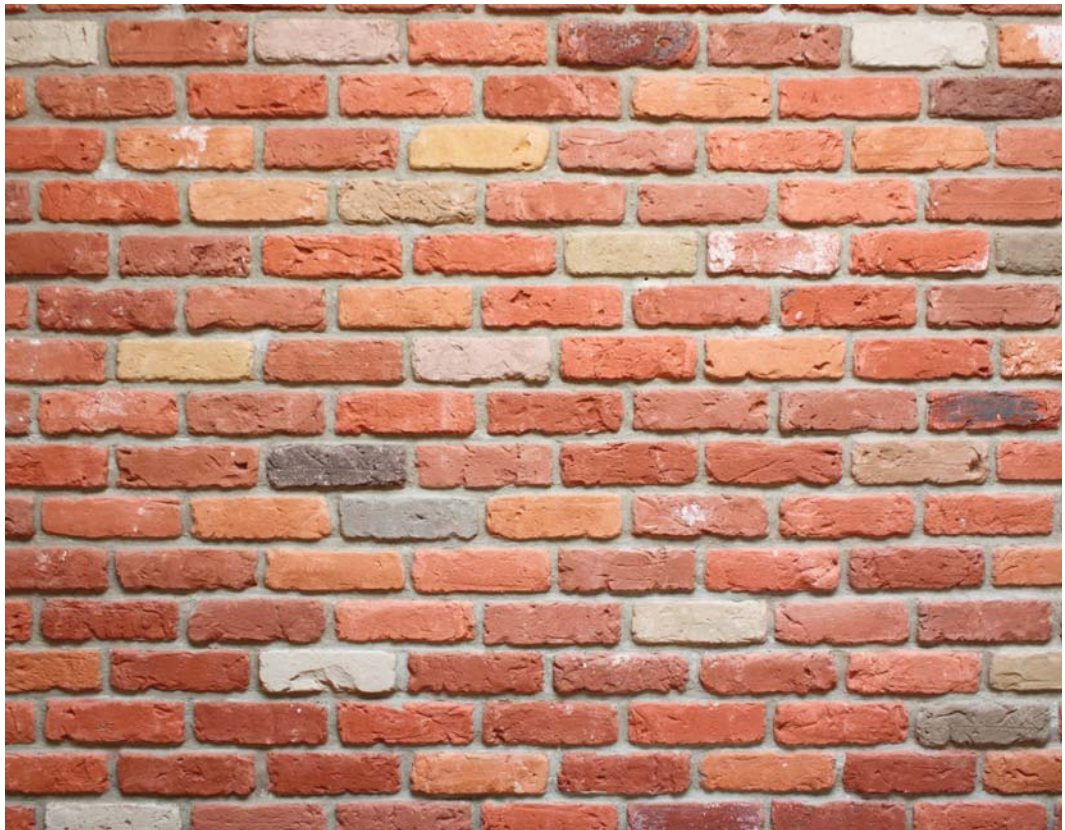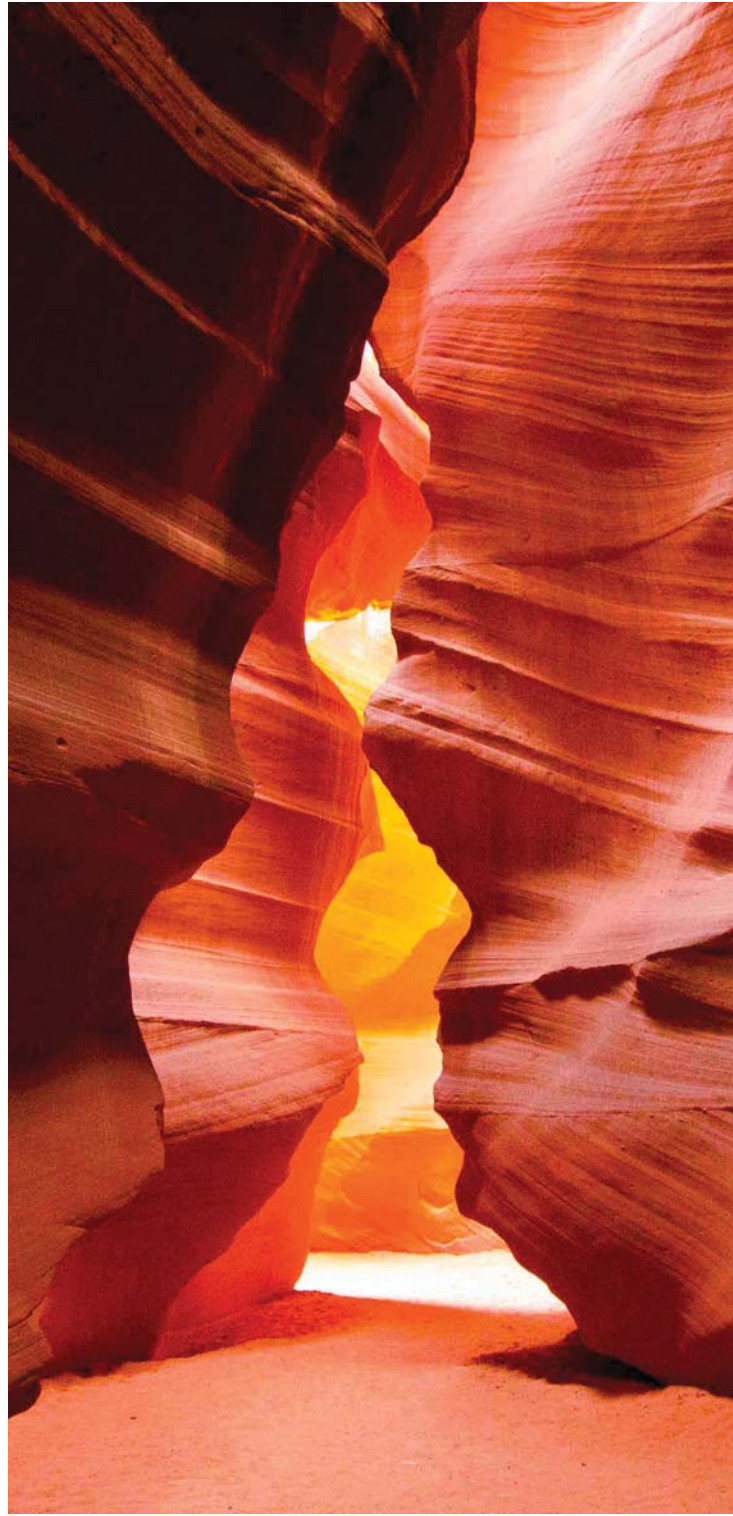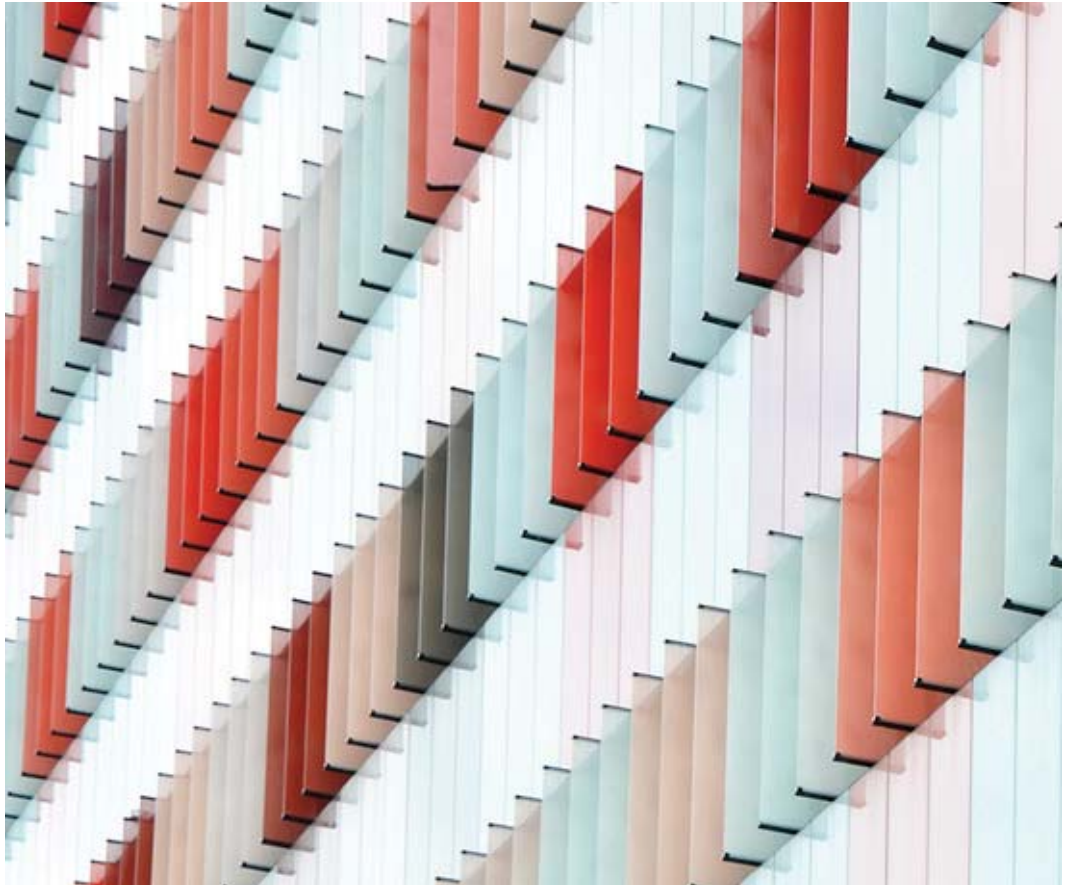


PRECEDENT RESEARCH

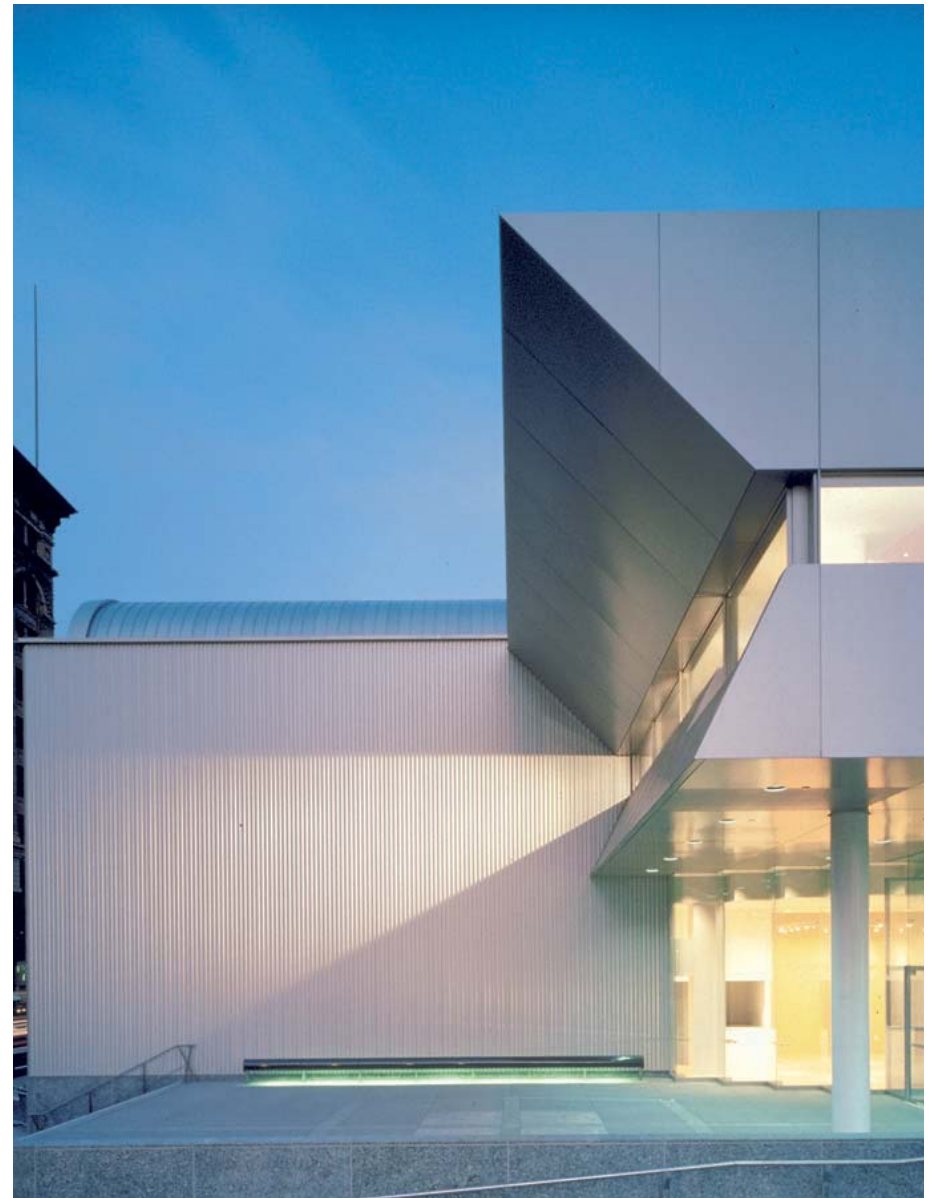


EXTERIOR MATERIAL SELECTION

# SECTION 1

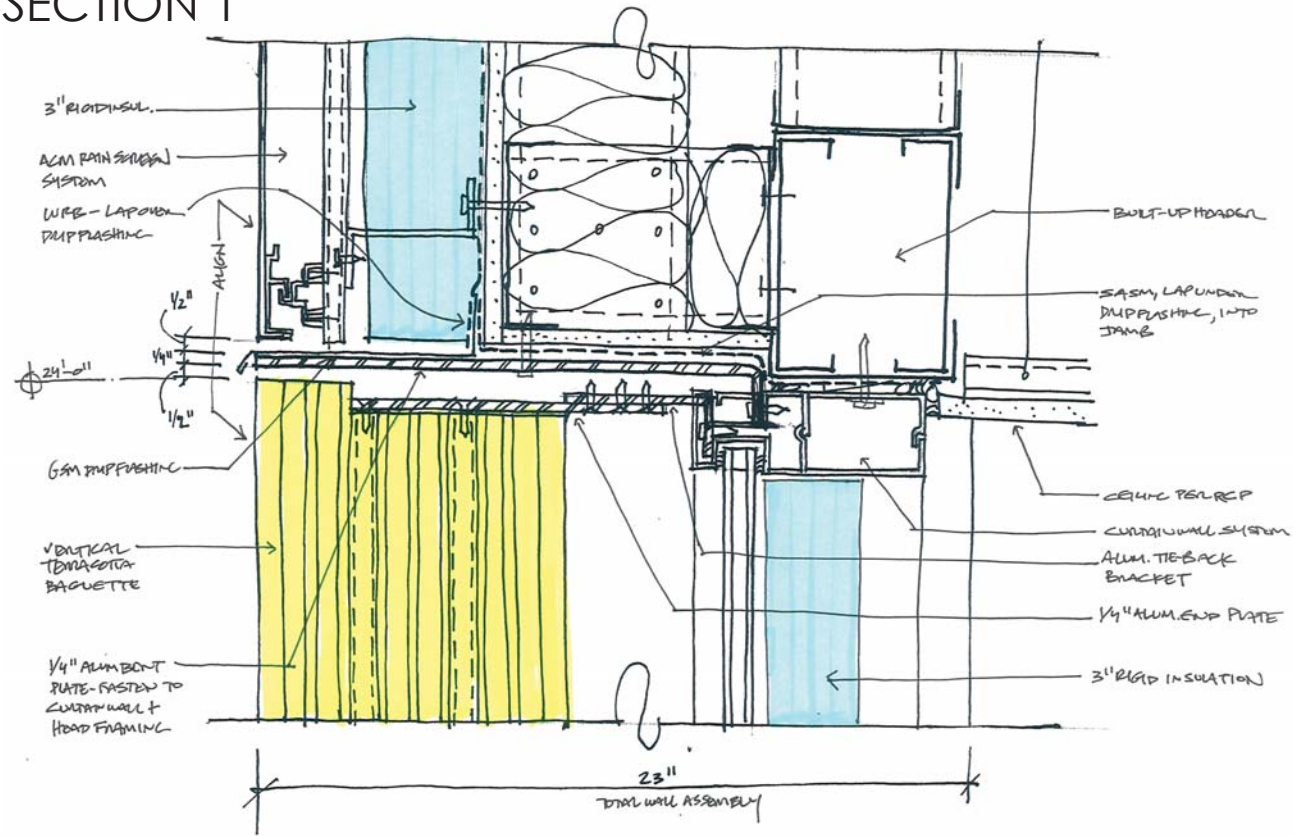





# SECTION 2

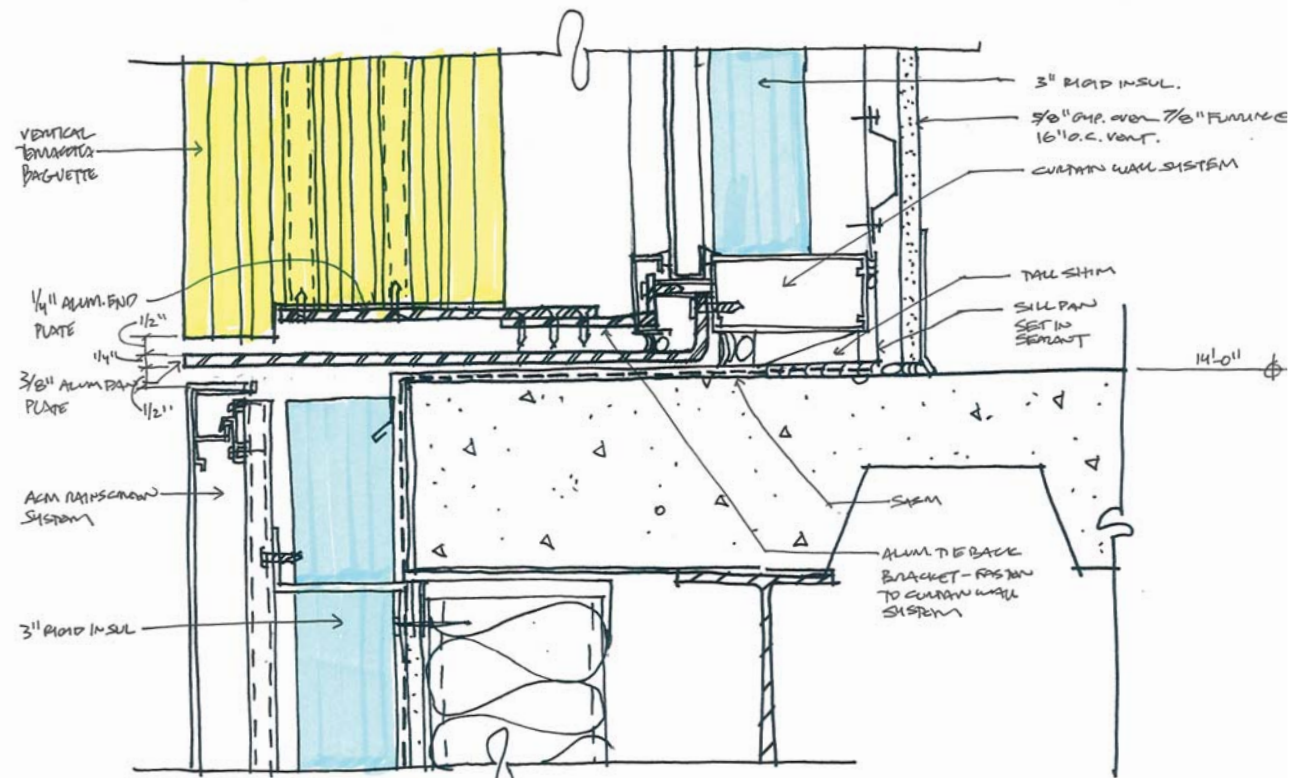



LOUVER DETAIL

# PLAN

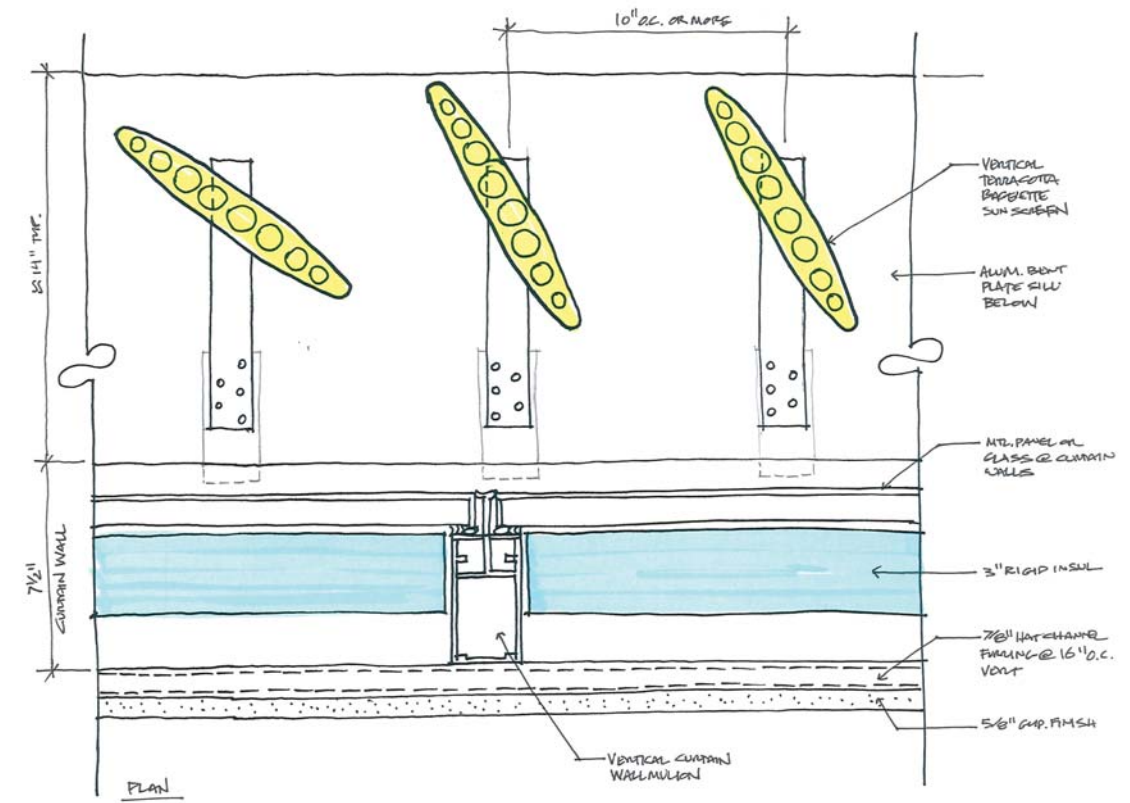

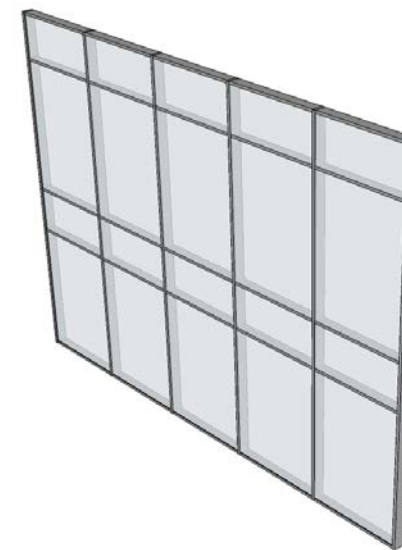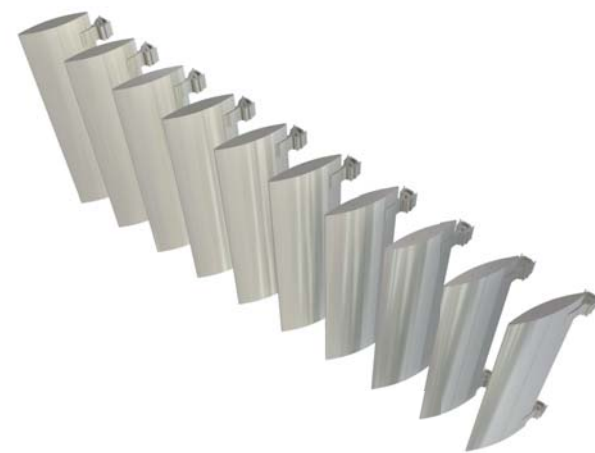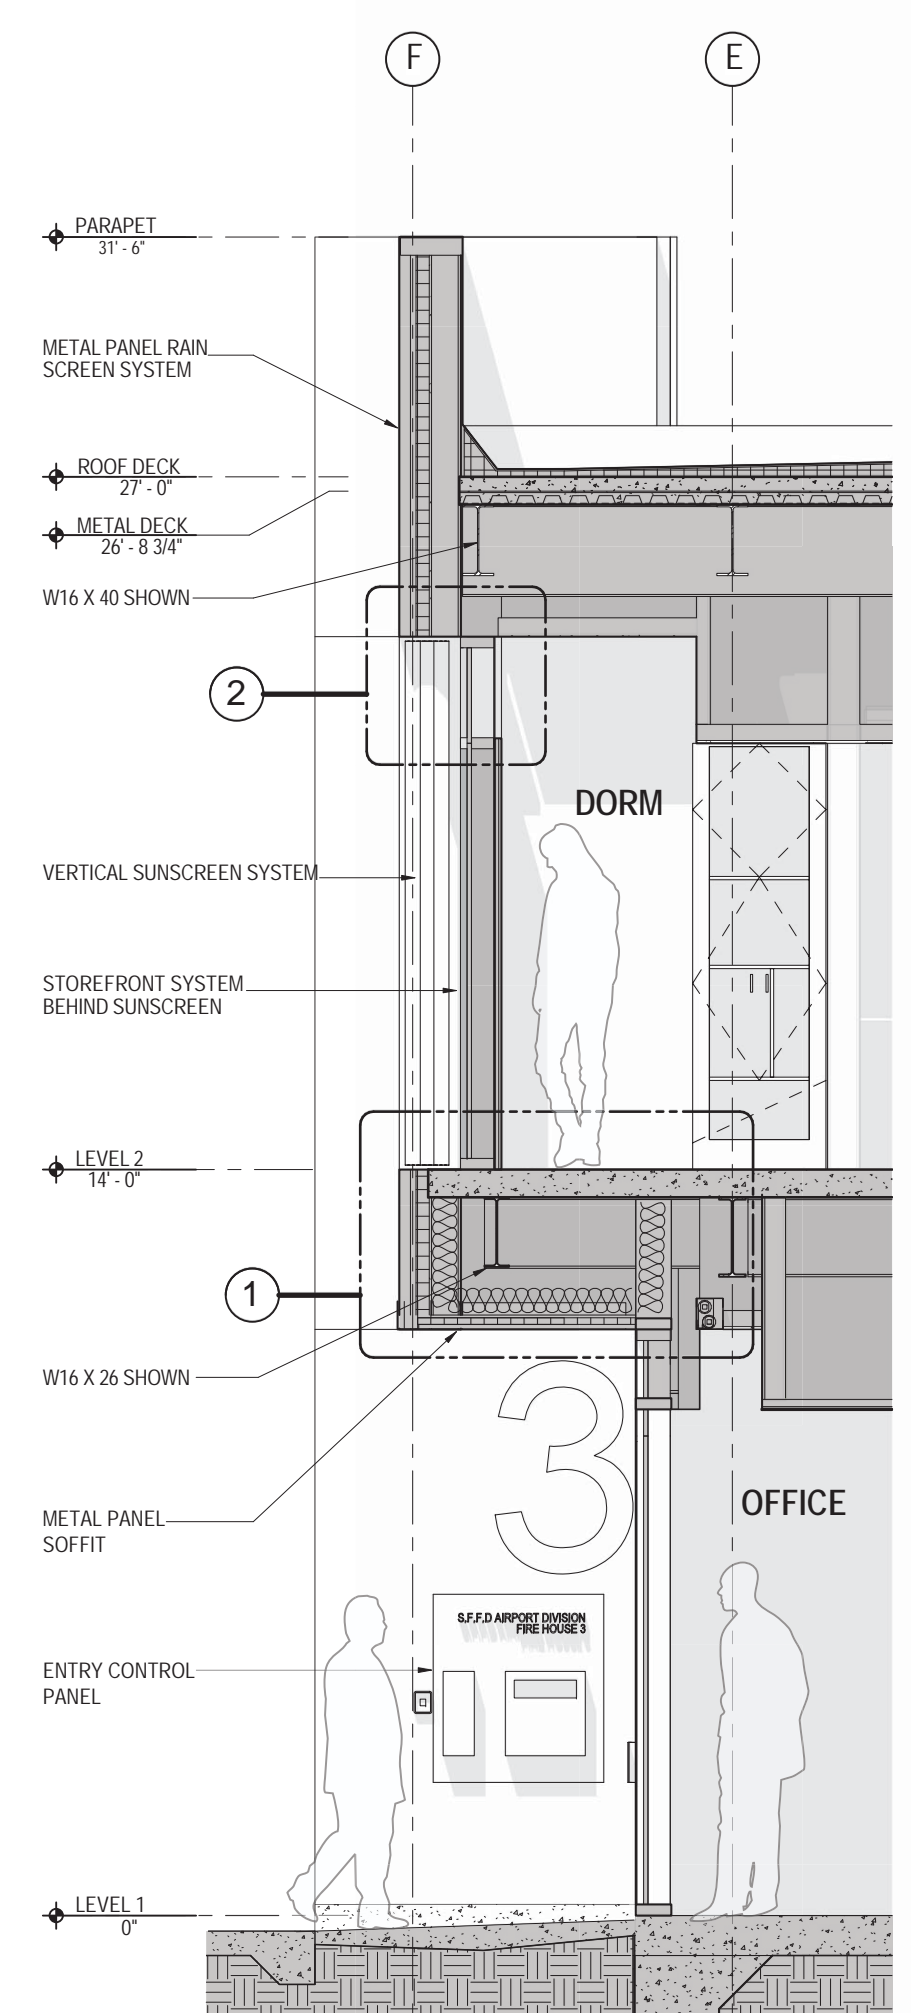

METAL PANEL RAINSCREEN/VERTICAL SUNSHADE

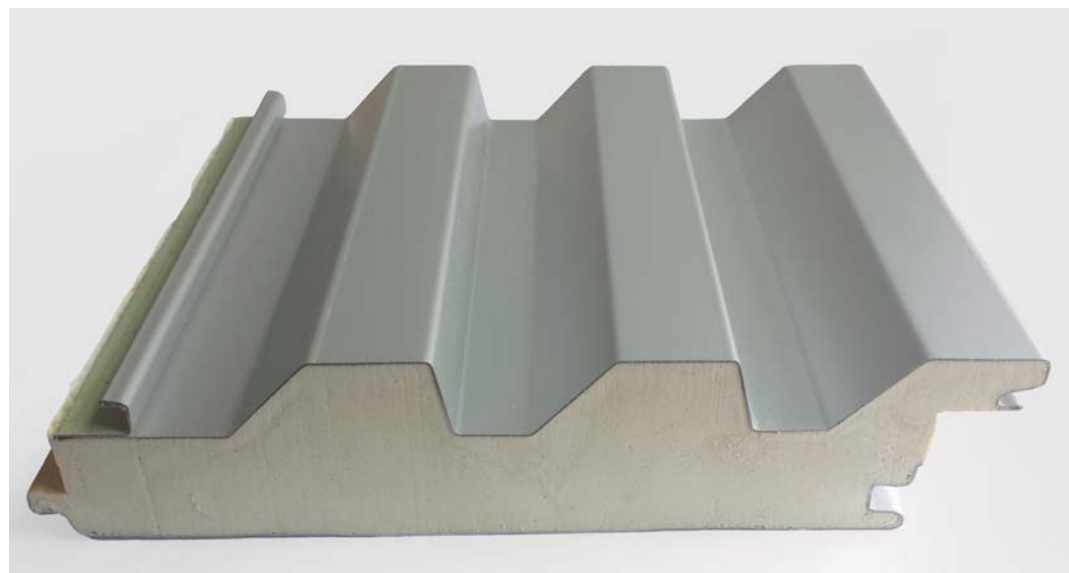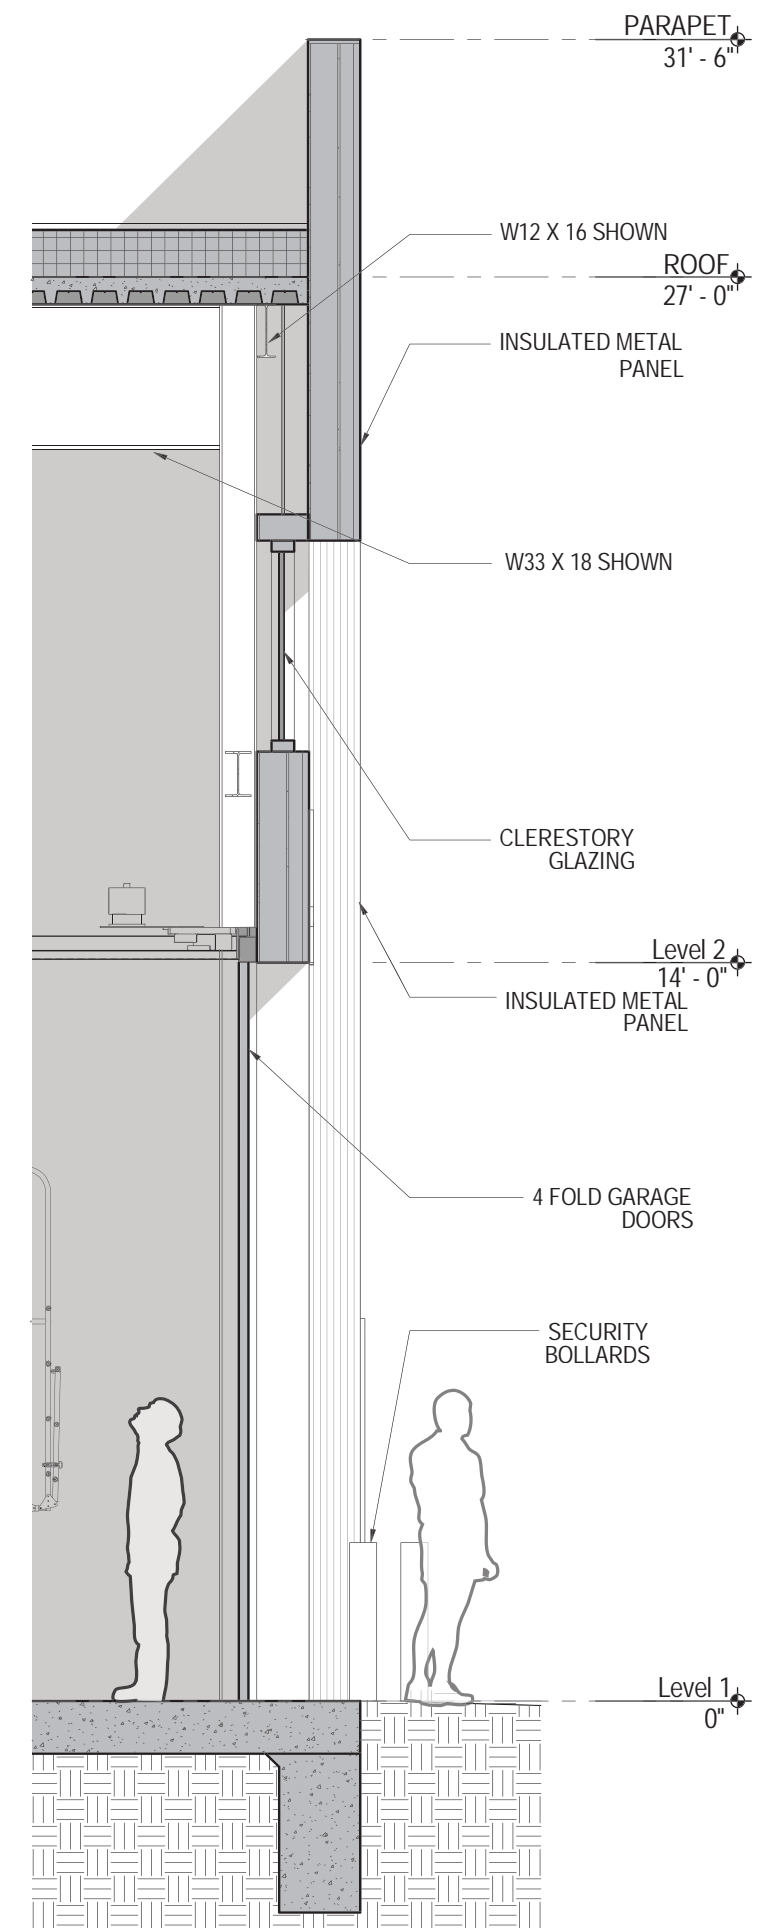

CENTRIA  
 DIMENSION  
 SERIES  
 CS 660  
 PROFILE  
 CENTRIA  
 9960 XL  
 MEDIUM GRAY



CORRUGATED & FLAT METAL PANEL



SOUTH WEST PERSPECTIVE



SOUTH EAST PERSPECTIVE



SOUTH EAST NIGHT RENDER