

artist WALTER HOOD


June 2020

BOW

FIRE STATION #35

PUBLIC ART PROJECT

NO.	DATE	BY	DATE

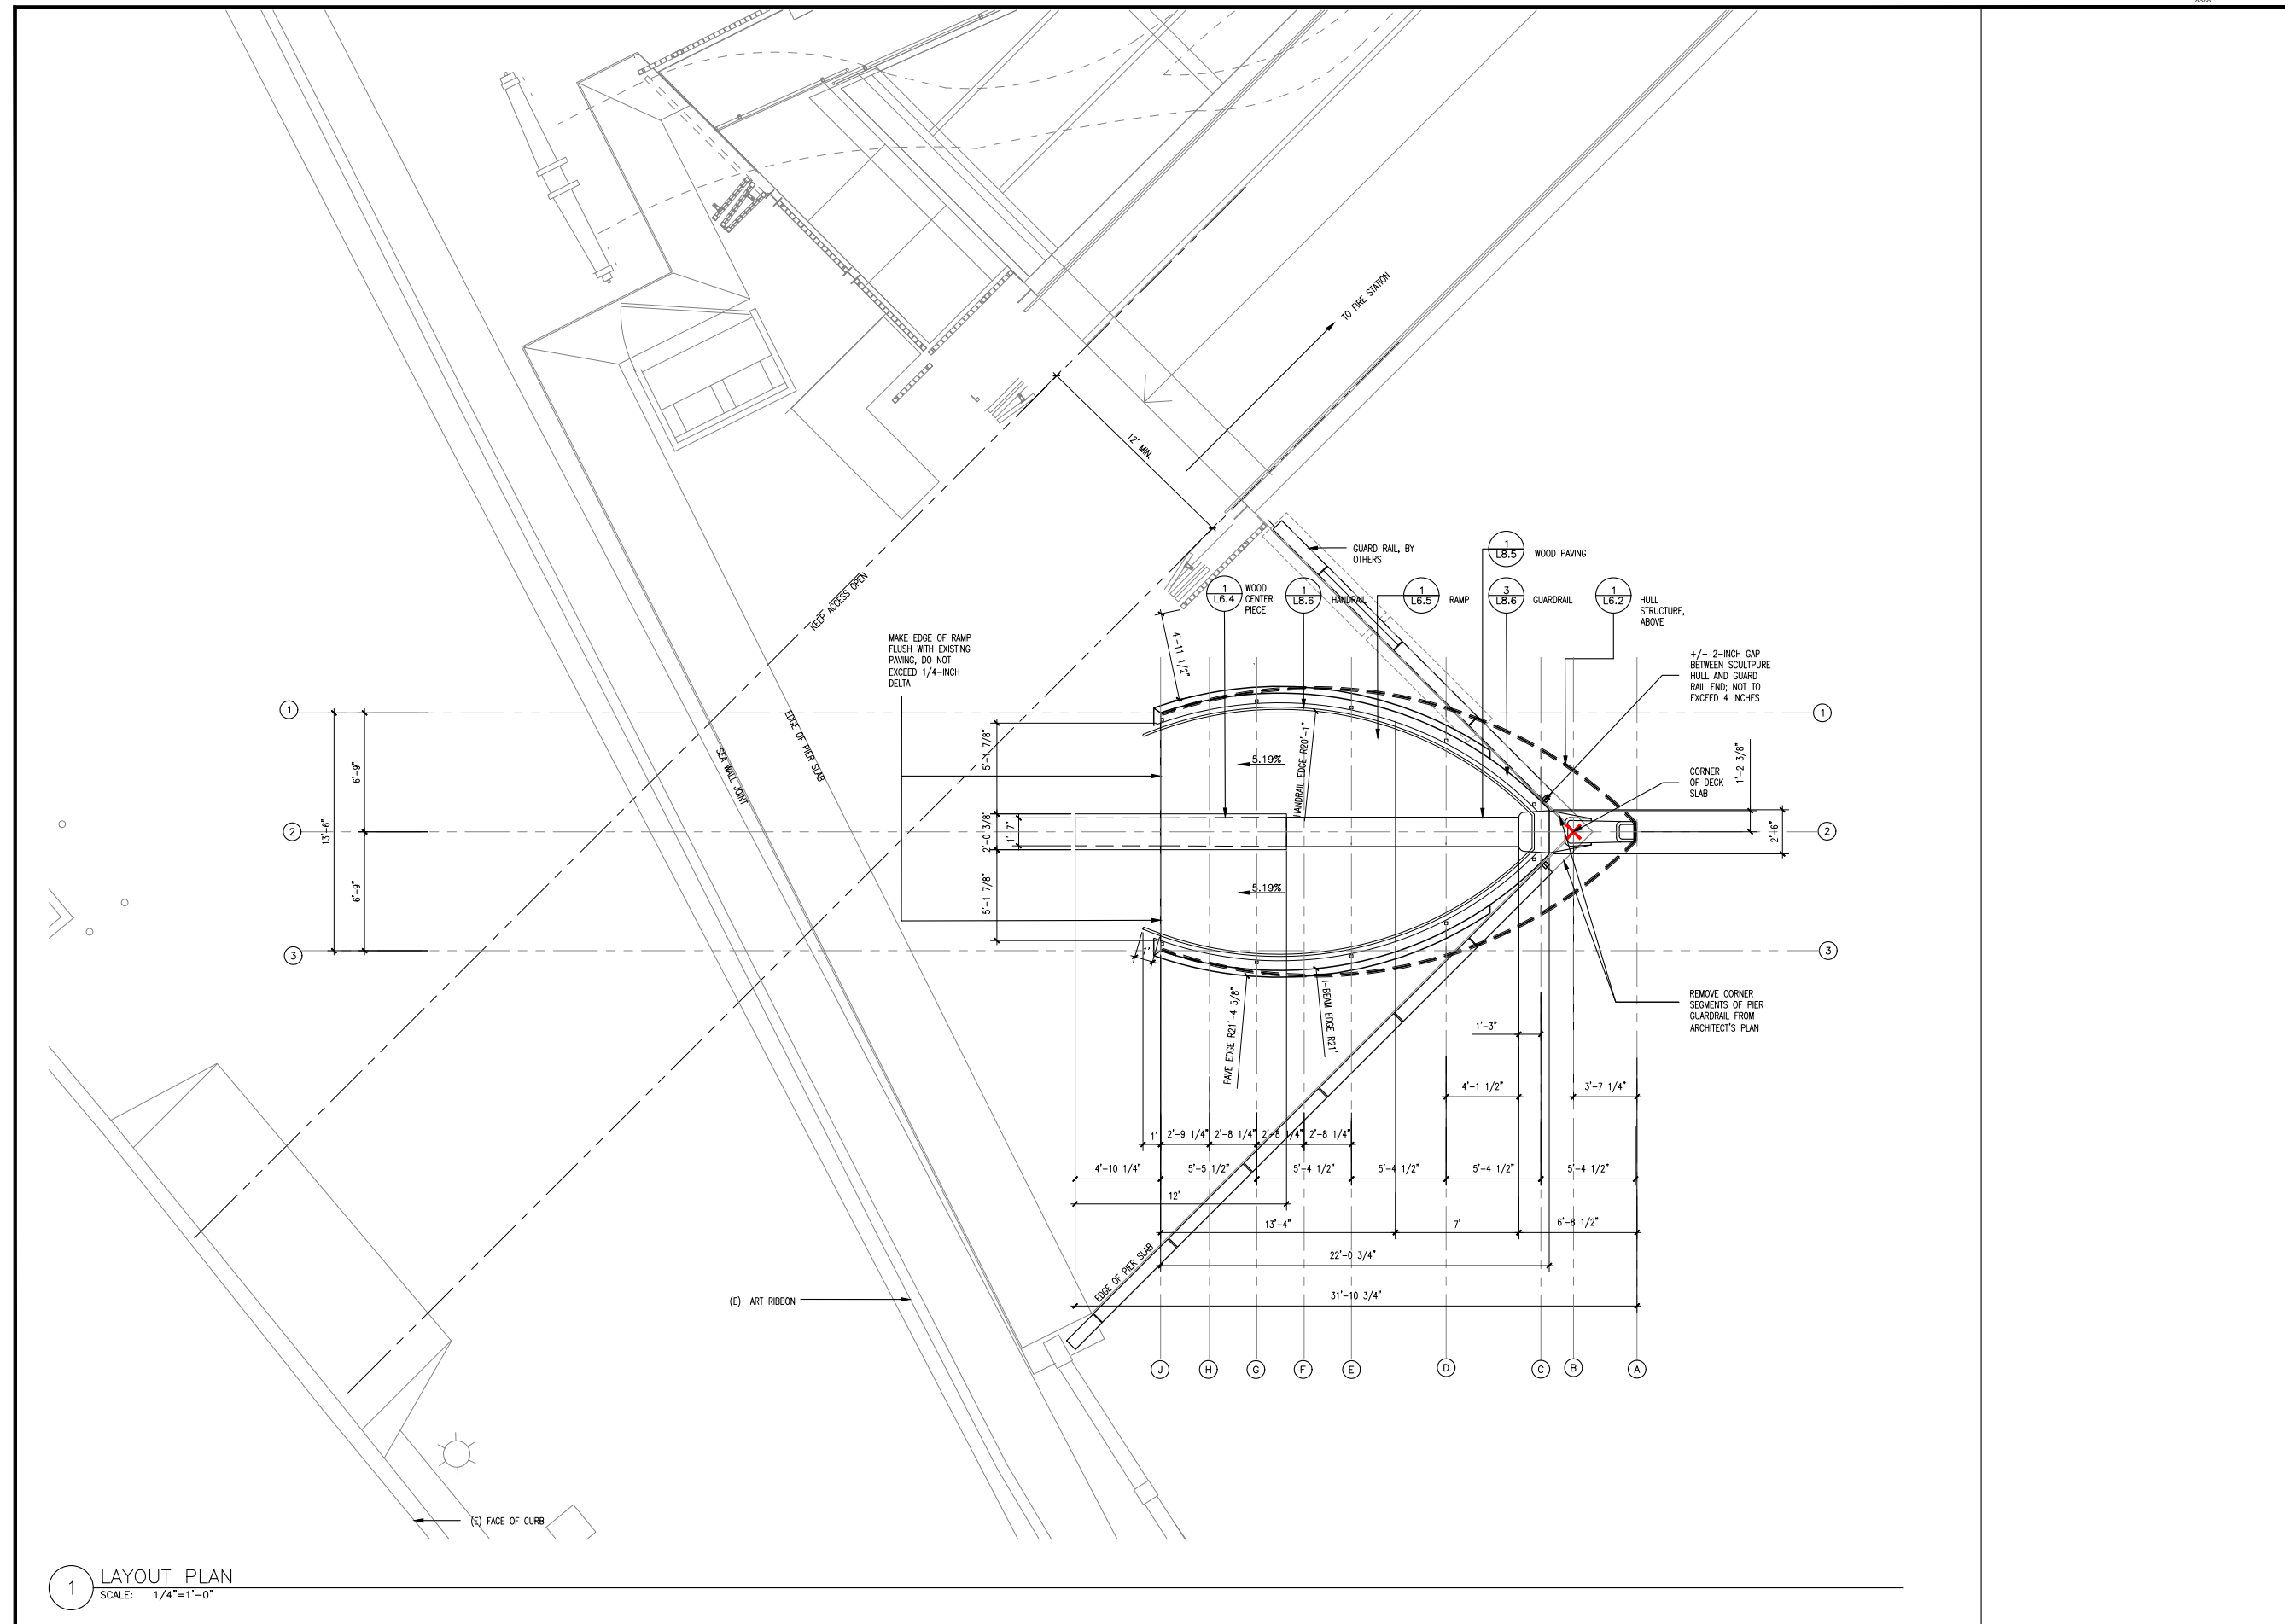

1 LAYOUT PLAN
SCALE: 1/4"=1'-0"

PROJECT: P:\ACT\ACTIVE PROJECTS\2019\006_FIRESTATION35_BOW PUBLIC ART\GADRIET BETH.L1 LAYOUT PLAN.DWG
DATE: 02/26/2020
DRAWN BY: SF
PROJECT NO: 2019.006
CITY: AD

PAVING		
KEY	SYMBOL	DESCRIPTION / LOCATION
P1		METAL DECKING
P2		WOOD PAVING
GLAZING		
G1	-	GLASS WITH PRINTED IMAGES AT HULL
RAILING		
R1	-	HANDRAIL

NOTE: METAL DECKING TO BE COATED WITH NON-SLIP PRODUCT TO MATCH ADJACENT PIER USING SIKAFLOOR DECODUR GRANITE SYSTEM, OR APPROVED EQUAL.

LICENSE STAMP

CALIFORNIA

FIRE STATION 35
BOW
 SAN FRANCISCO COUNTY

CITY OF SAN FRANCISCO

SAN FRANCISCO
 FIRE STATION 35
BOW

CONSTRUCTION SET

NO.	DATE	BY	DATE
1	02/28/2020	AD	


PROJECT NO. 2019.006
 DRAWN BY SF
 REVISIONS

MATERIALS PLAN

SHEET TITLE SCALE AS NOTED

L1.2

DRAWING NO.

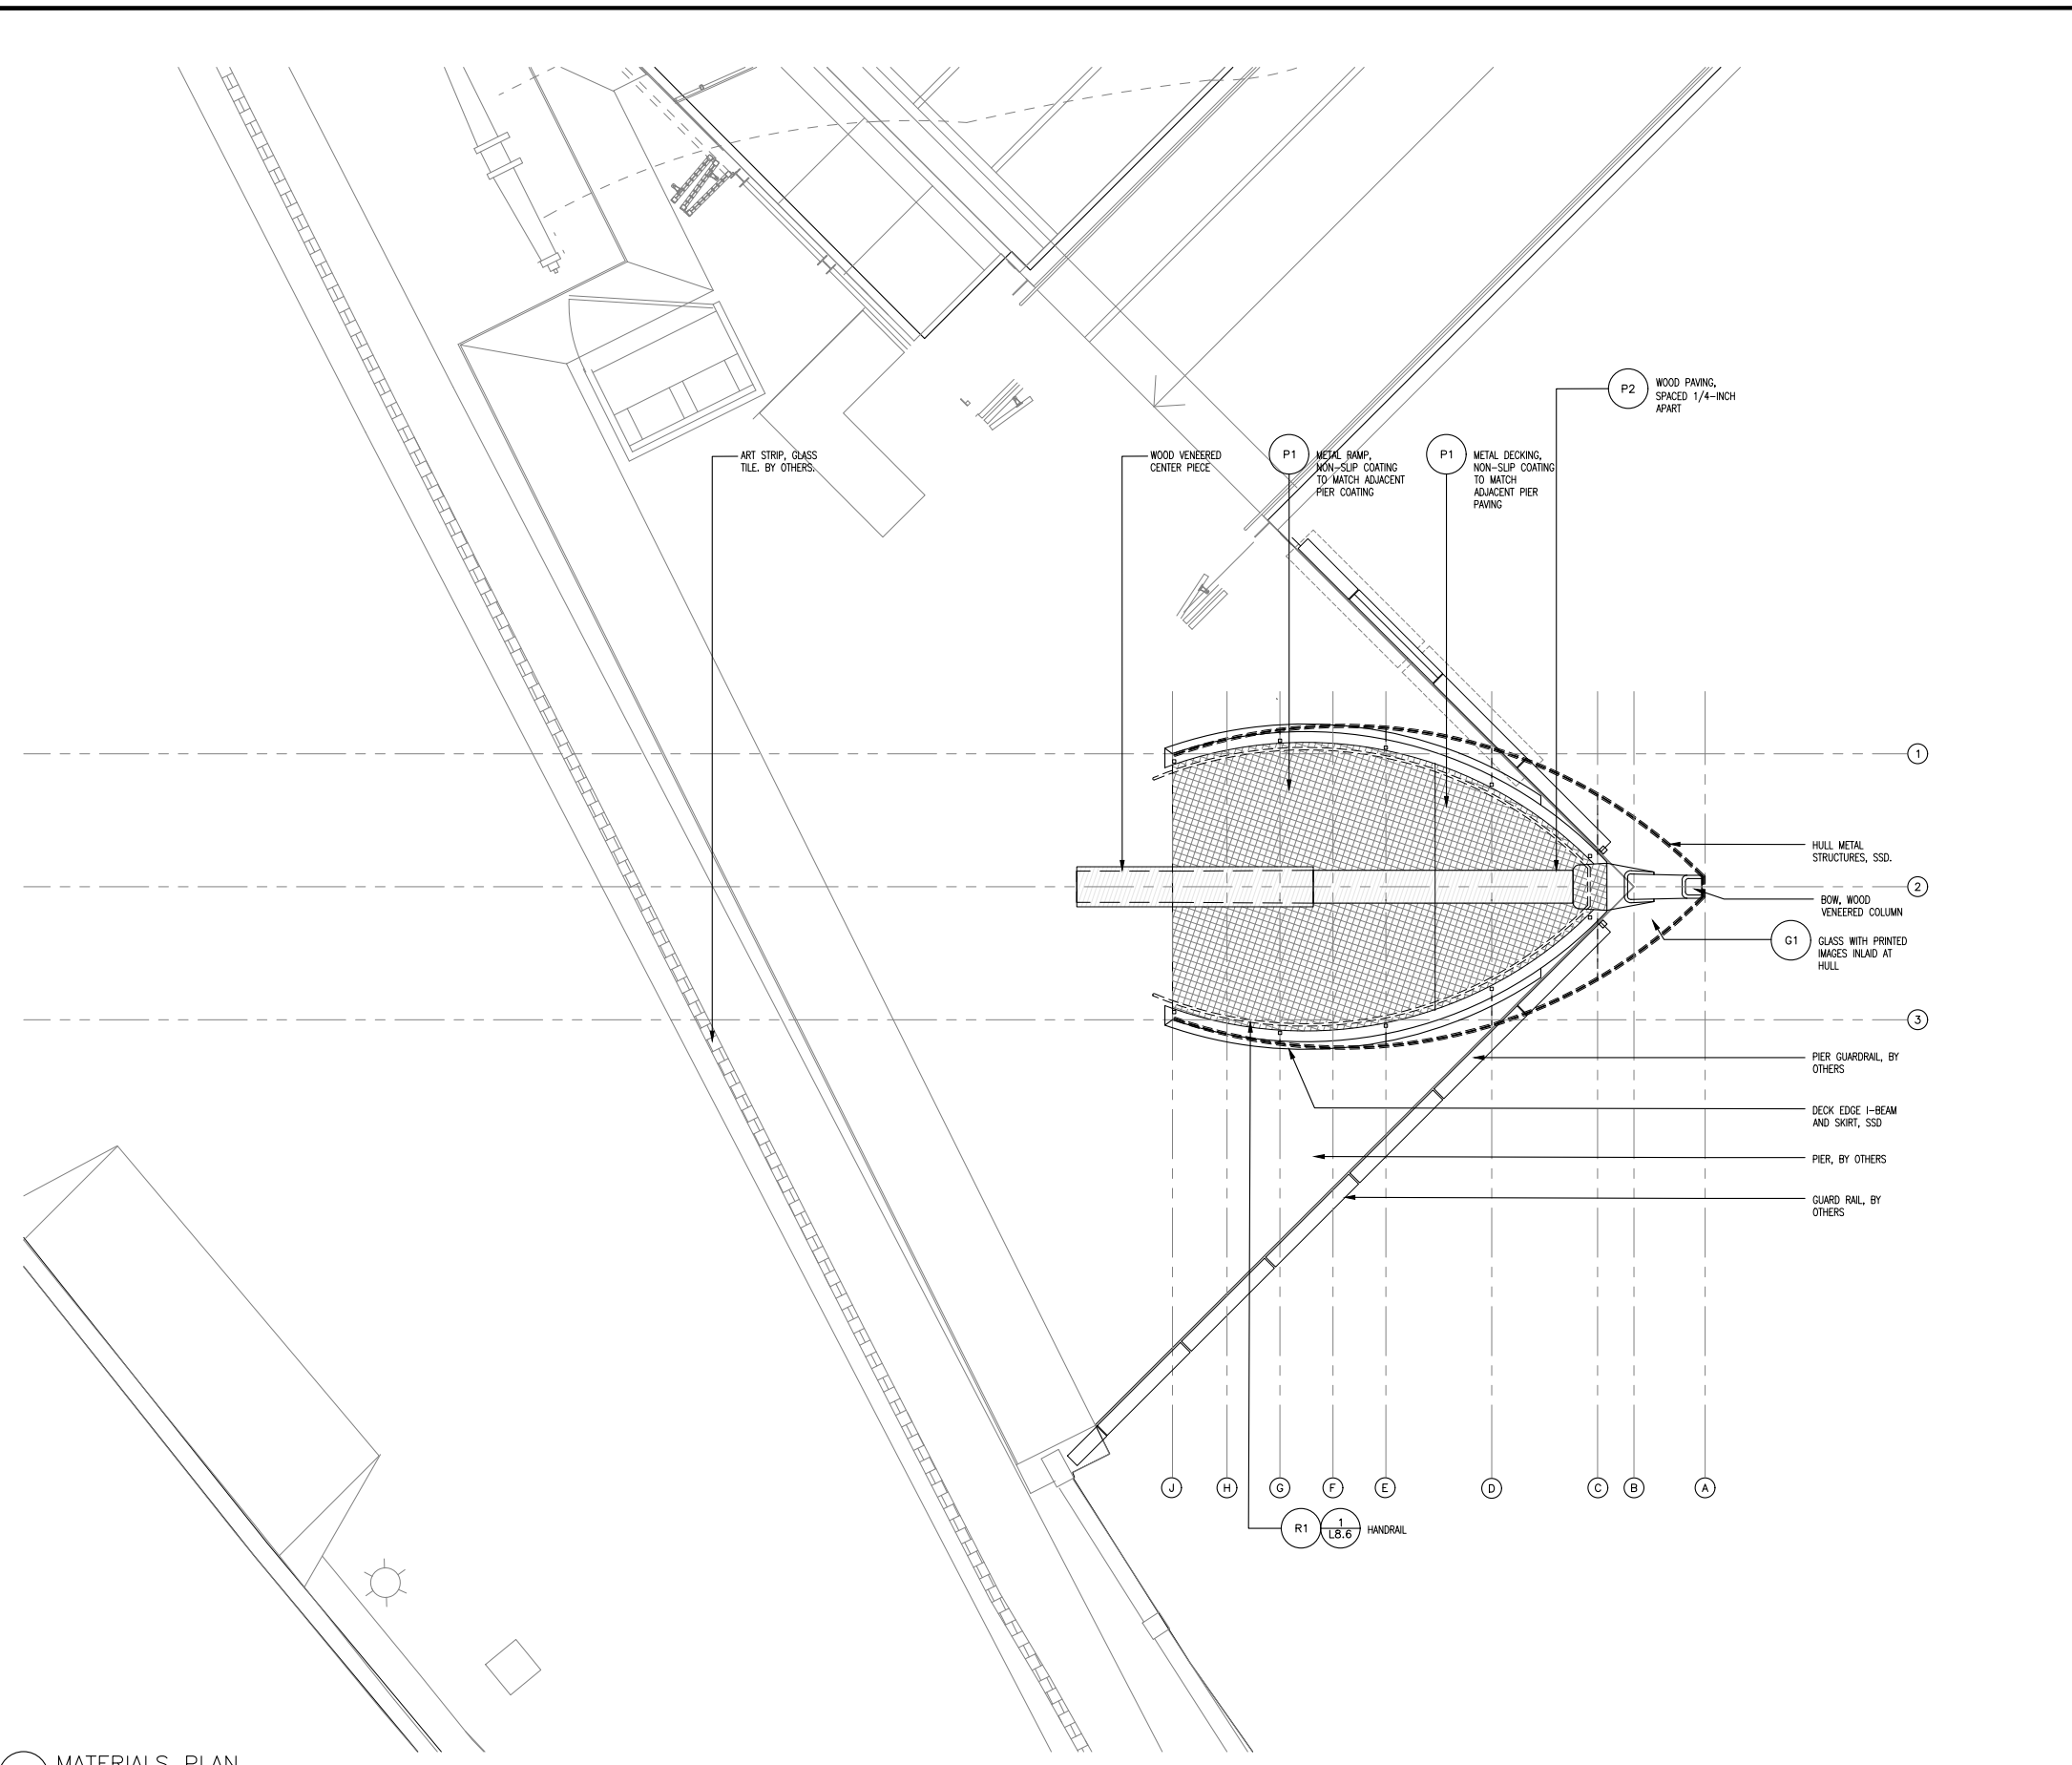

1 MATERIALS PLAN
 SCALE: 1/4"=1'-0"

PROJECT: P:\ACT\ACTIVE PROJECTS\2019\006_FIRE STATION 35_BOW PUBLIC ART\CD\DWG\SET\1.2_MATERIALS.PLAN.DWG
 MODIFIED: MAY 7, 2020
 PLOTTED: MAY 28, 2020


NO.	REVISIONS	DATE	BY	DATE

SITE SECTION

SHEET TITLE
SCALE AS NOTED


L0.2

DRAWING NO.

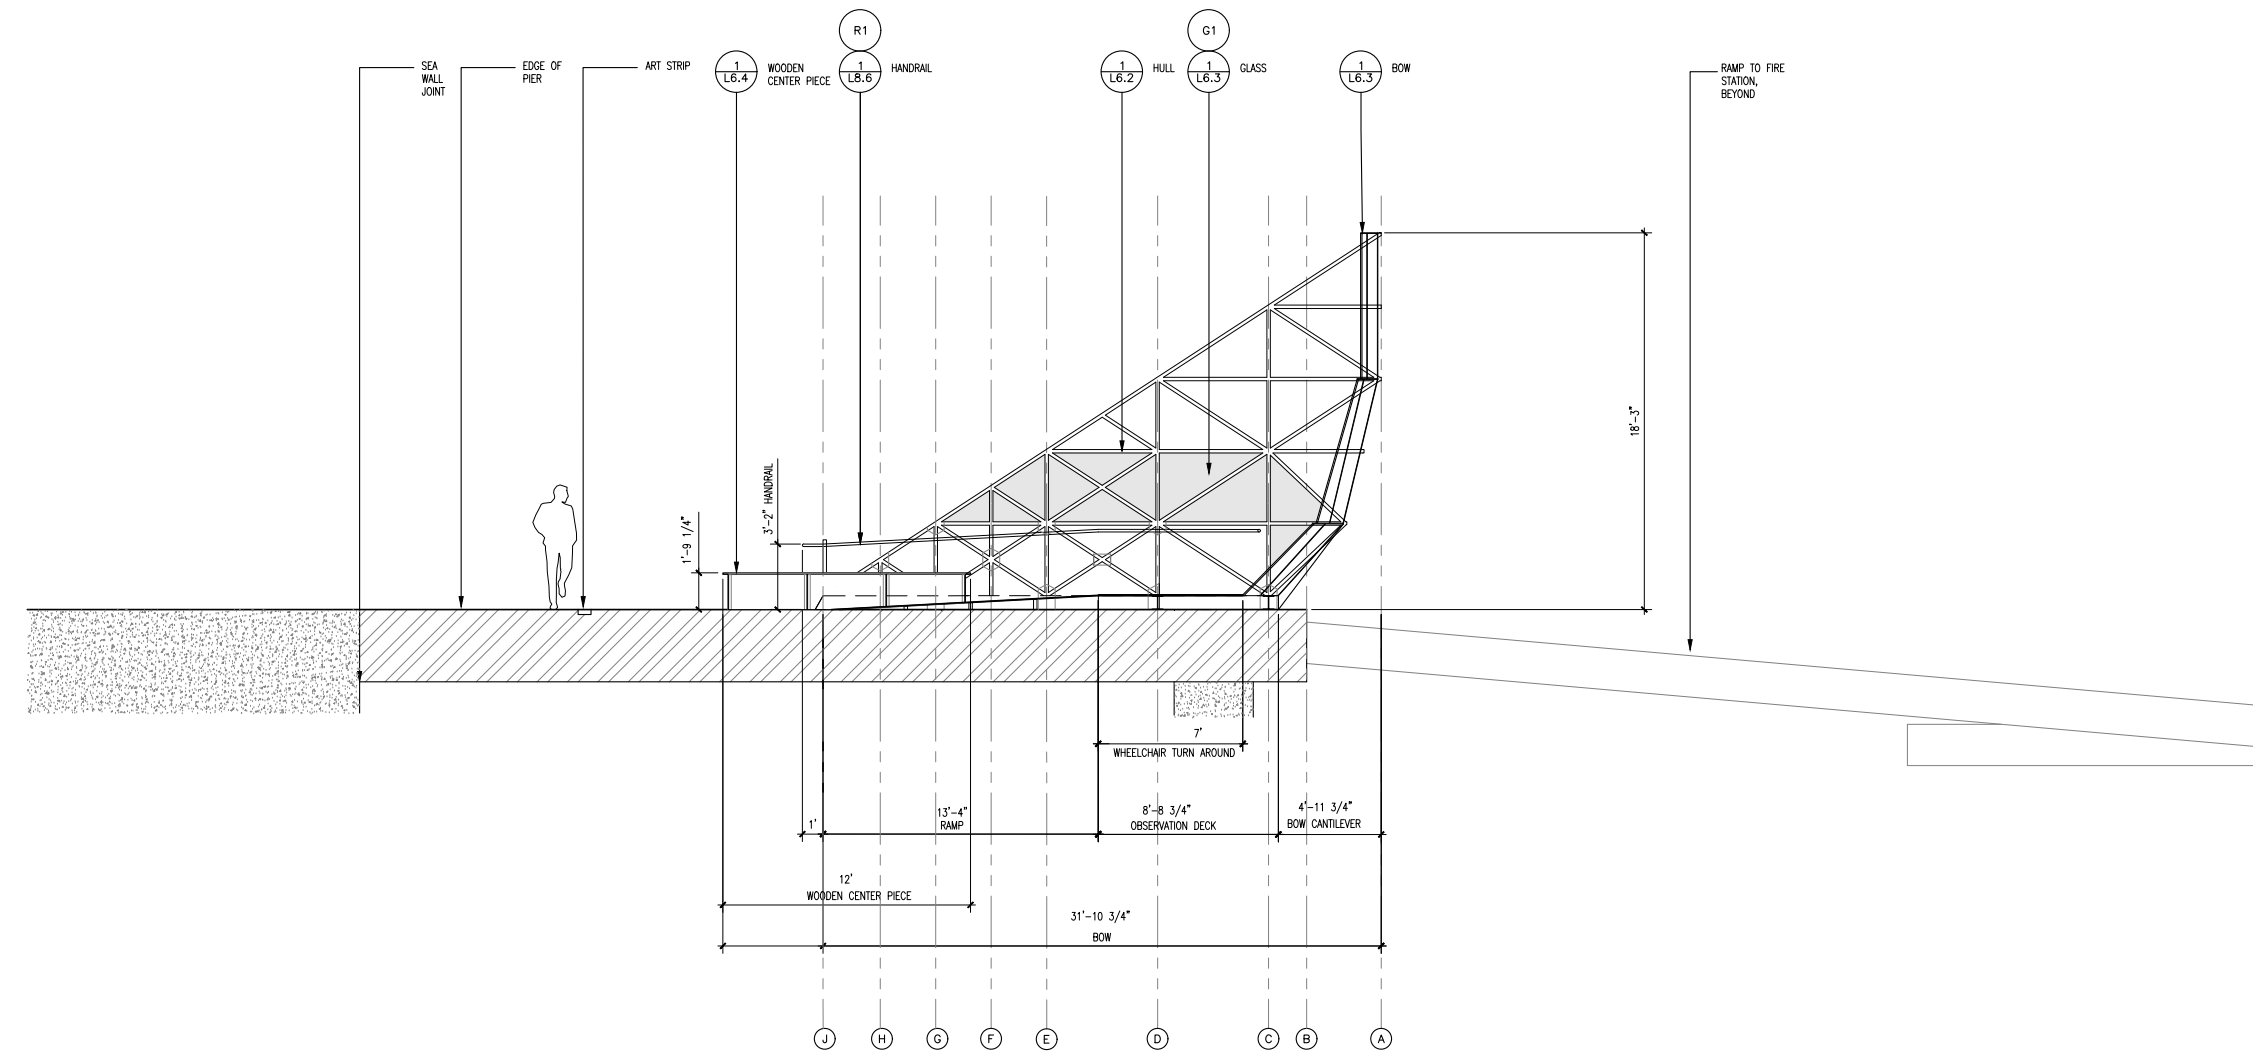

1 SITE SECTION
 SCALE: 1/4" = 1'-0"

PROJECT: SAN FRANCISCO FIRE STATION 35, BOW PUBLIC ART/ARTIST: GABRIEL BETUO SITE SECTION DWG
 DRAWN BY: SF
 DATE: 02/26/2020
 PROJECT NO: 2019.006
 CHD: AD
 DATE: 02/26/2020
 REVISIONS
 DATE: 02/26/2020
 BY: AD
 DATE: 02/26/2020
 Modified May 1, 2020
 Printed May 28, 2020

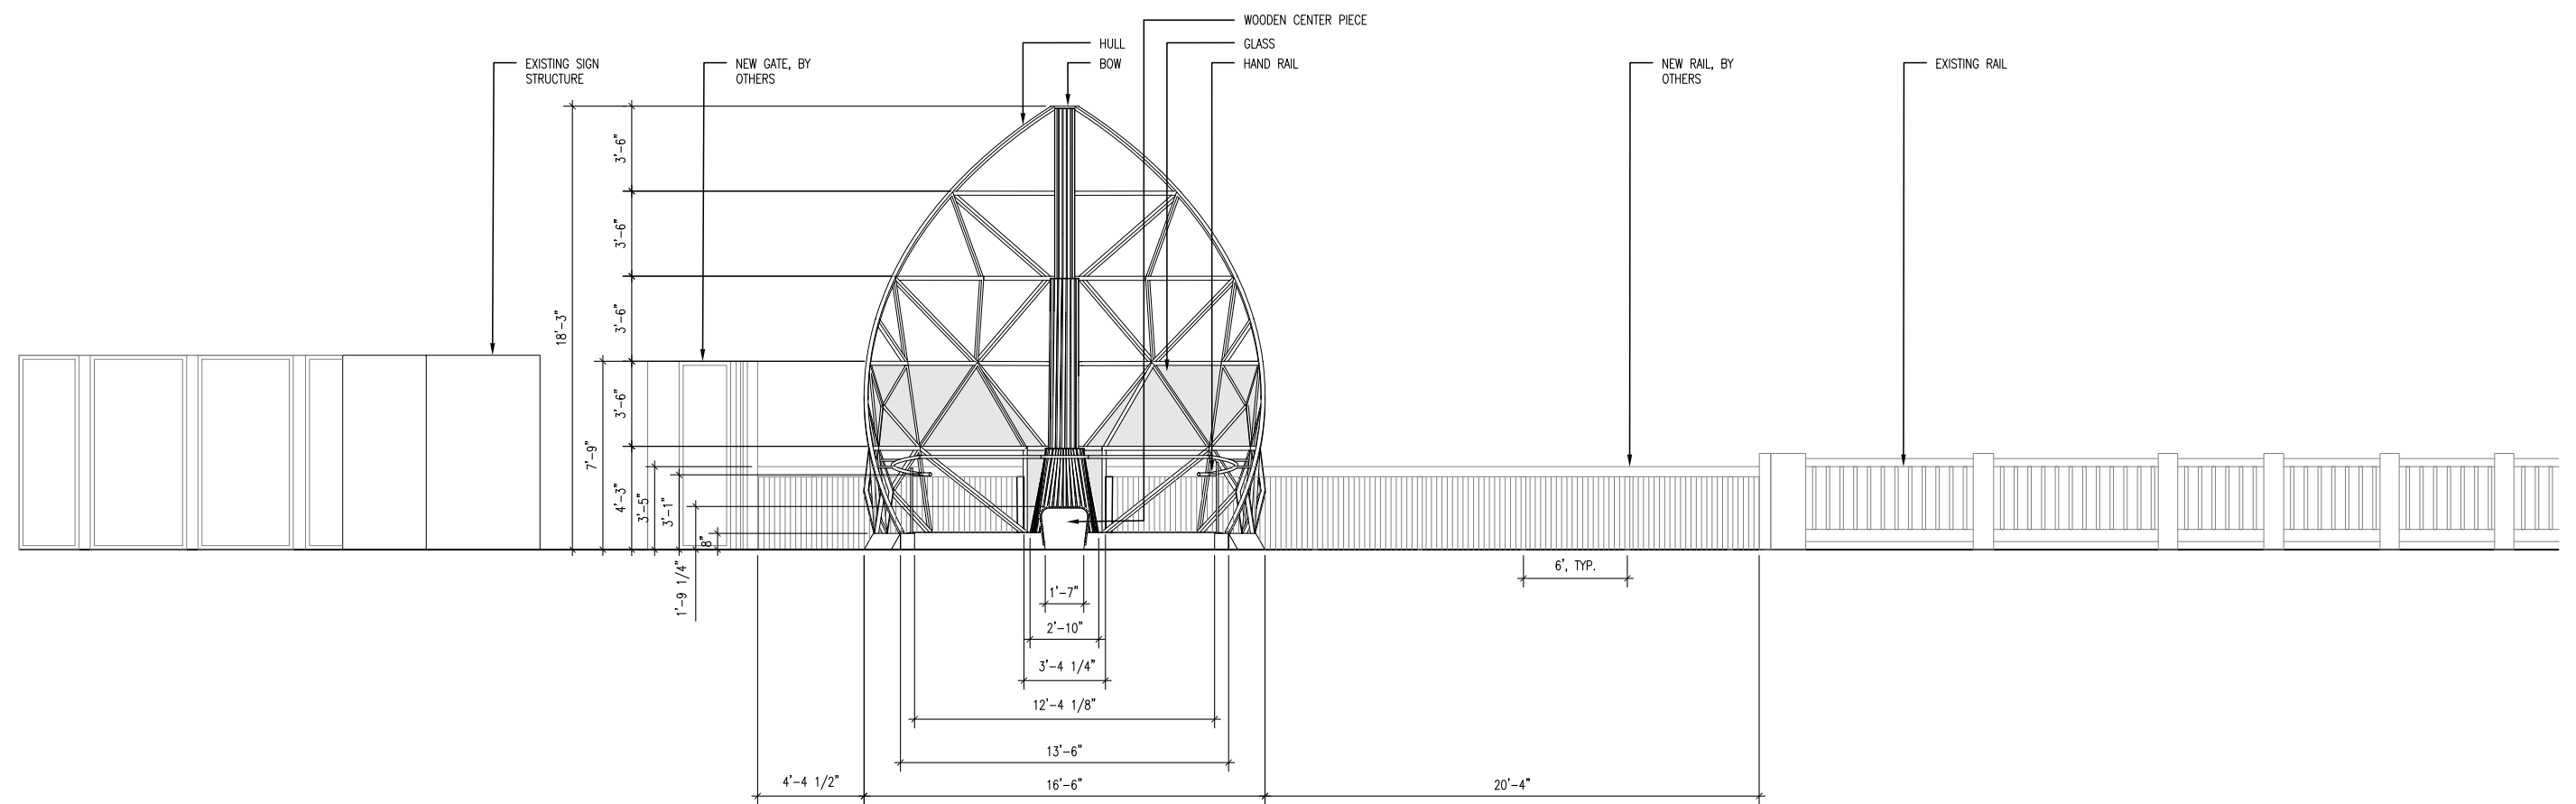

1 FRONT SITE ELEVATION
 SCALE: 1/4"=1'-0"



PERSPECTIVES




VIEW FROM HARRISON ST.



VIEW FROM BAY



VIEW FROM OUTLOOK

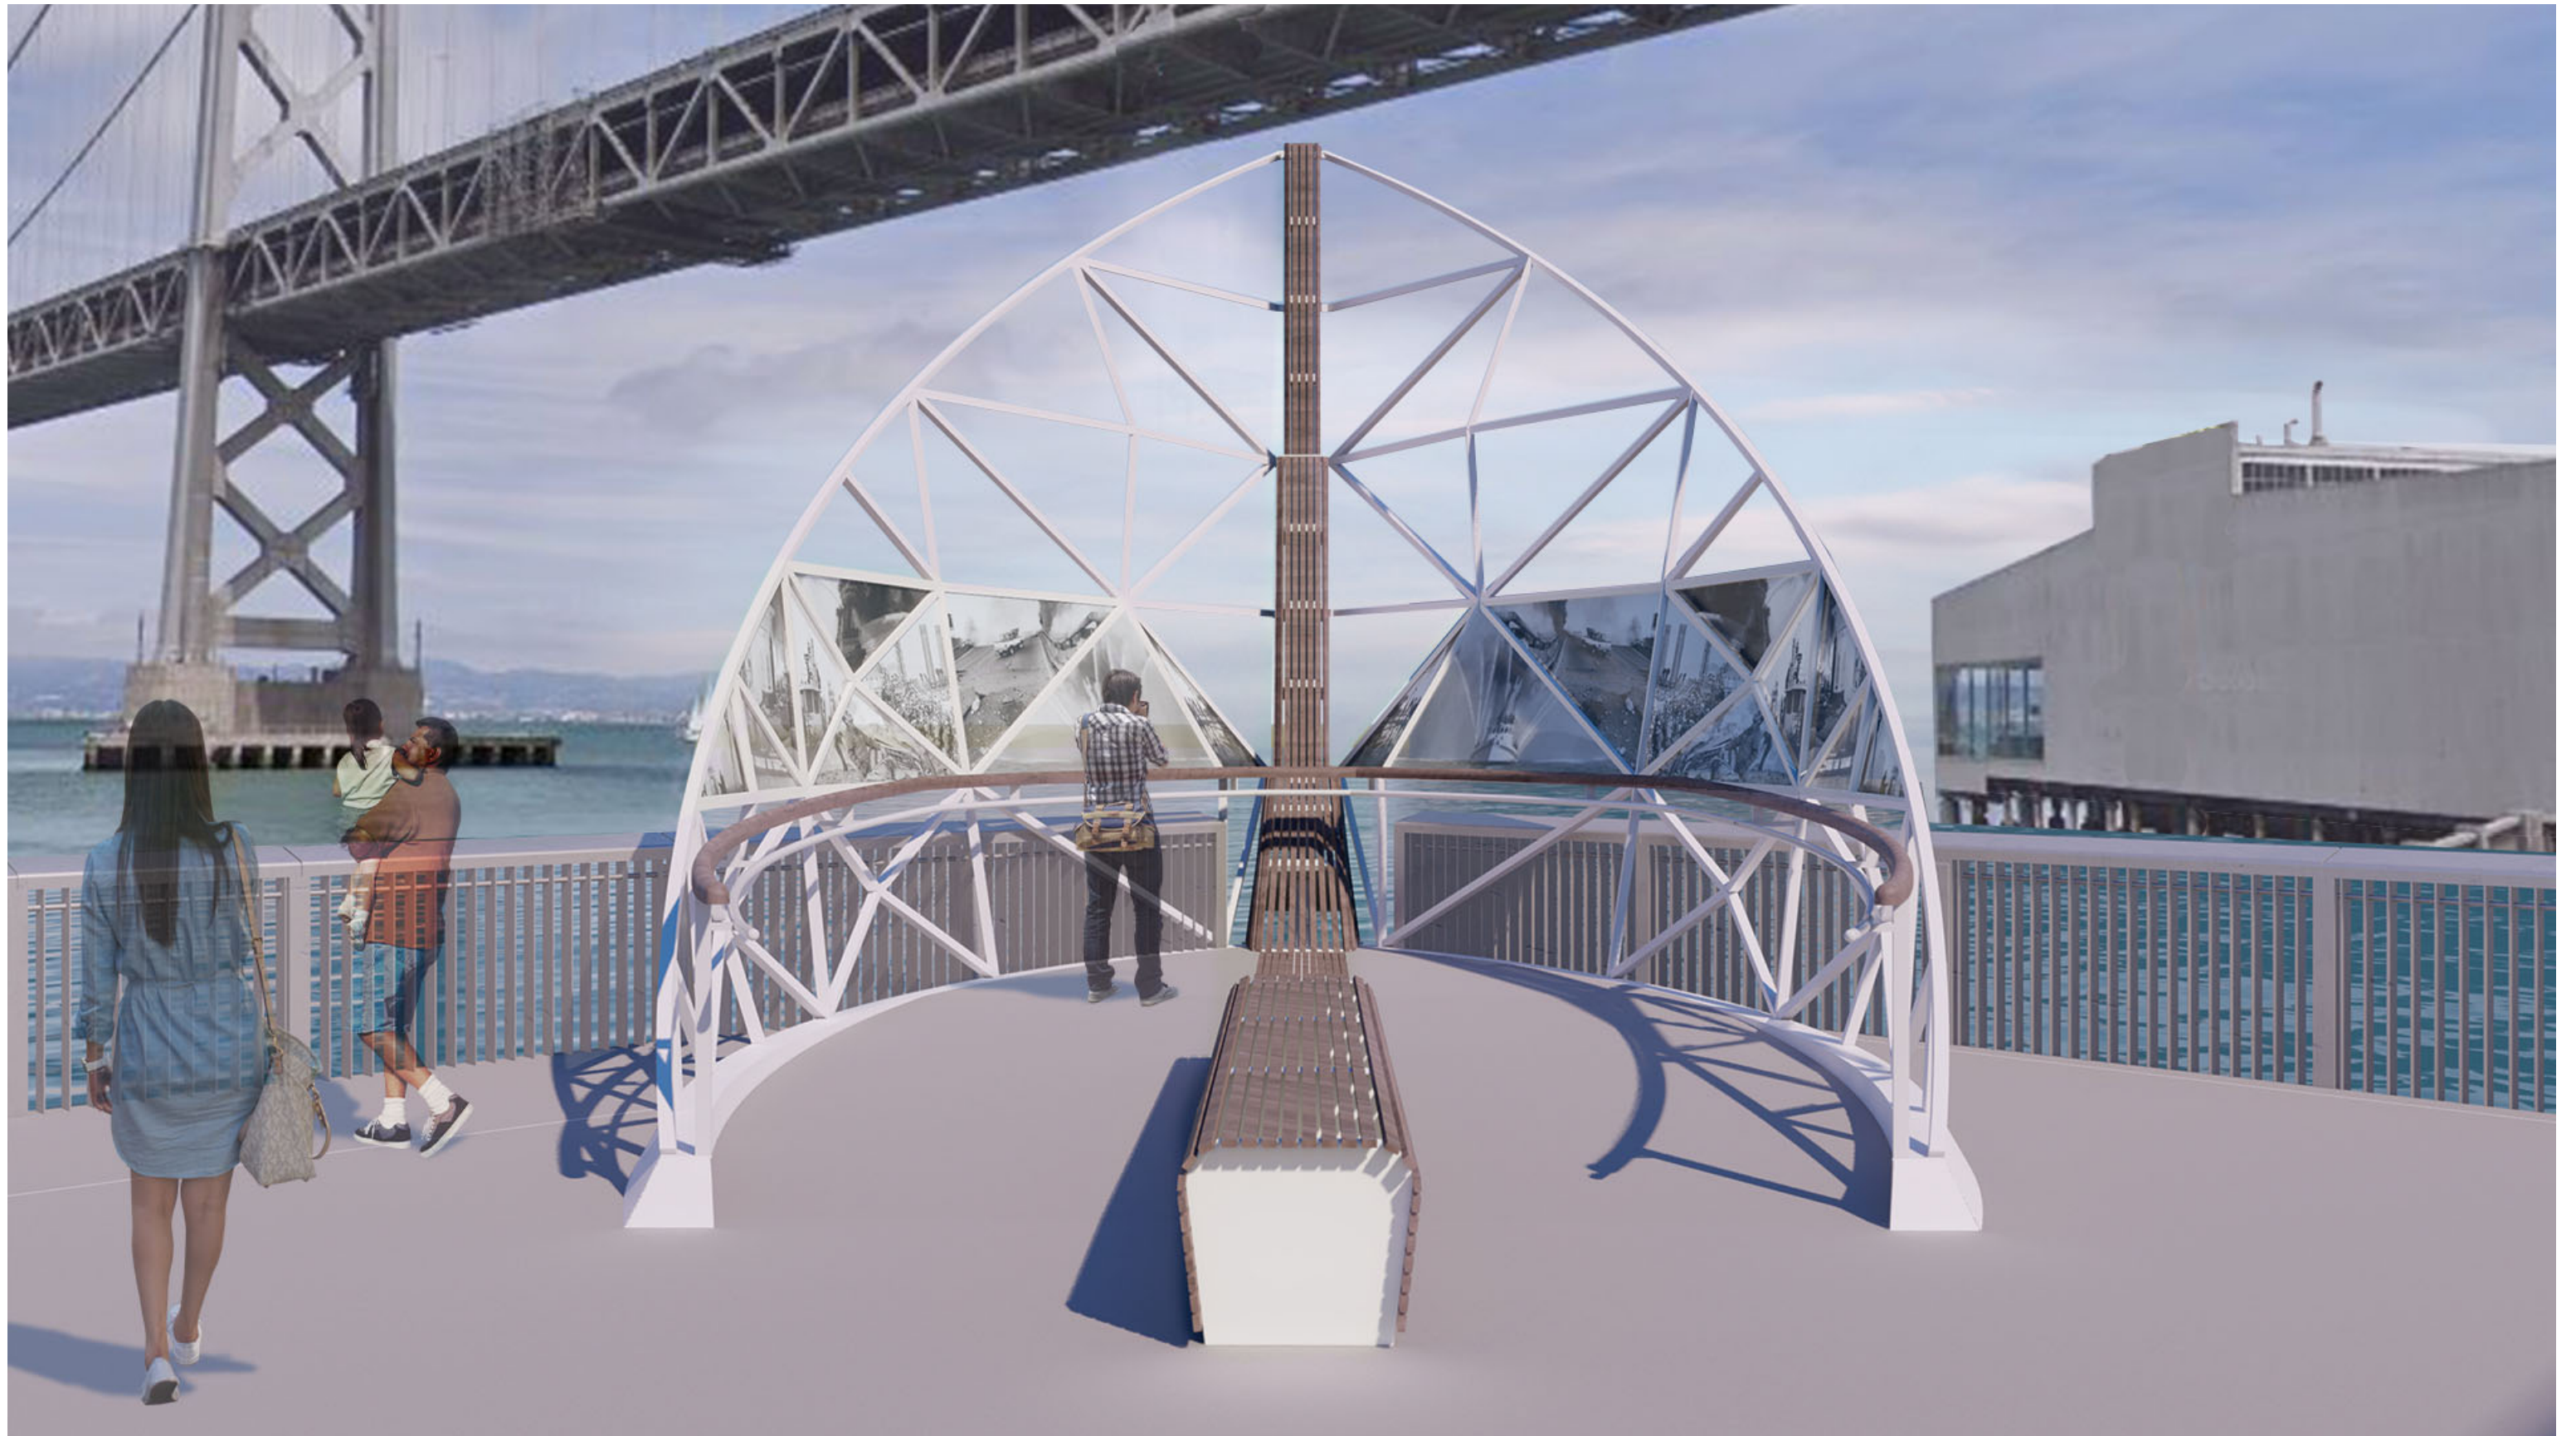

FRONTAL VIEW



VIEW FROM EMBRACARDERO



VIEW FROM PIER LEFT




VIEW FROM WITHIN



NIGHT VIEW FROM EMBARCADERO

2/10/2020 DESIGN

DESIGN UPDATE

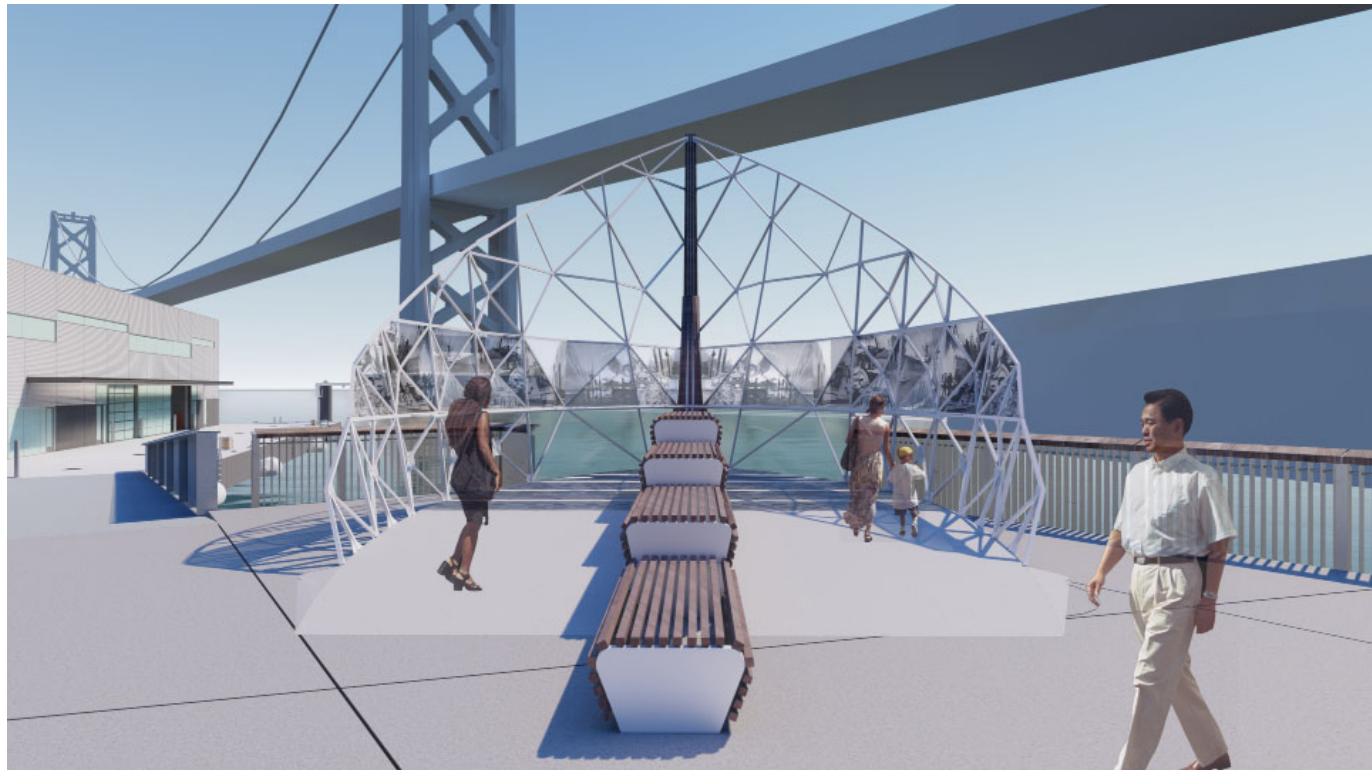

2/10/2020 DESIGN



DESIGN UPDATE

