


# WILLIE 'WOO WOO' WONG PLAYGROUND



# SITE ADJACENCIES

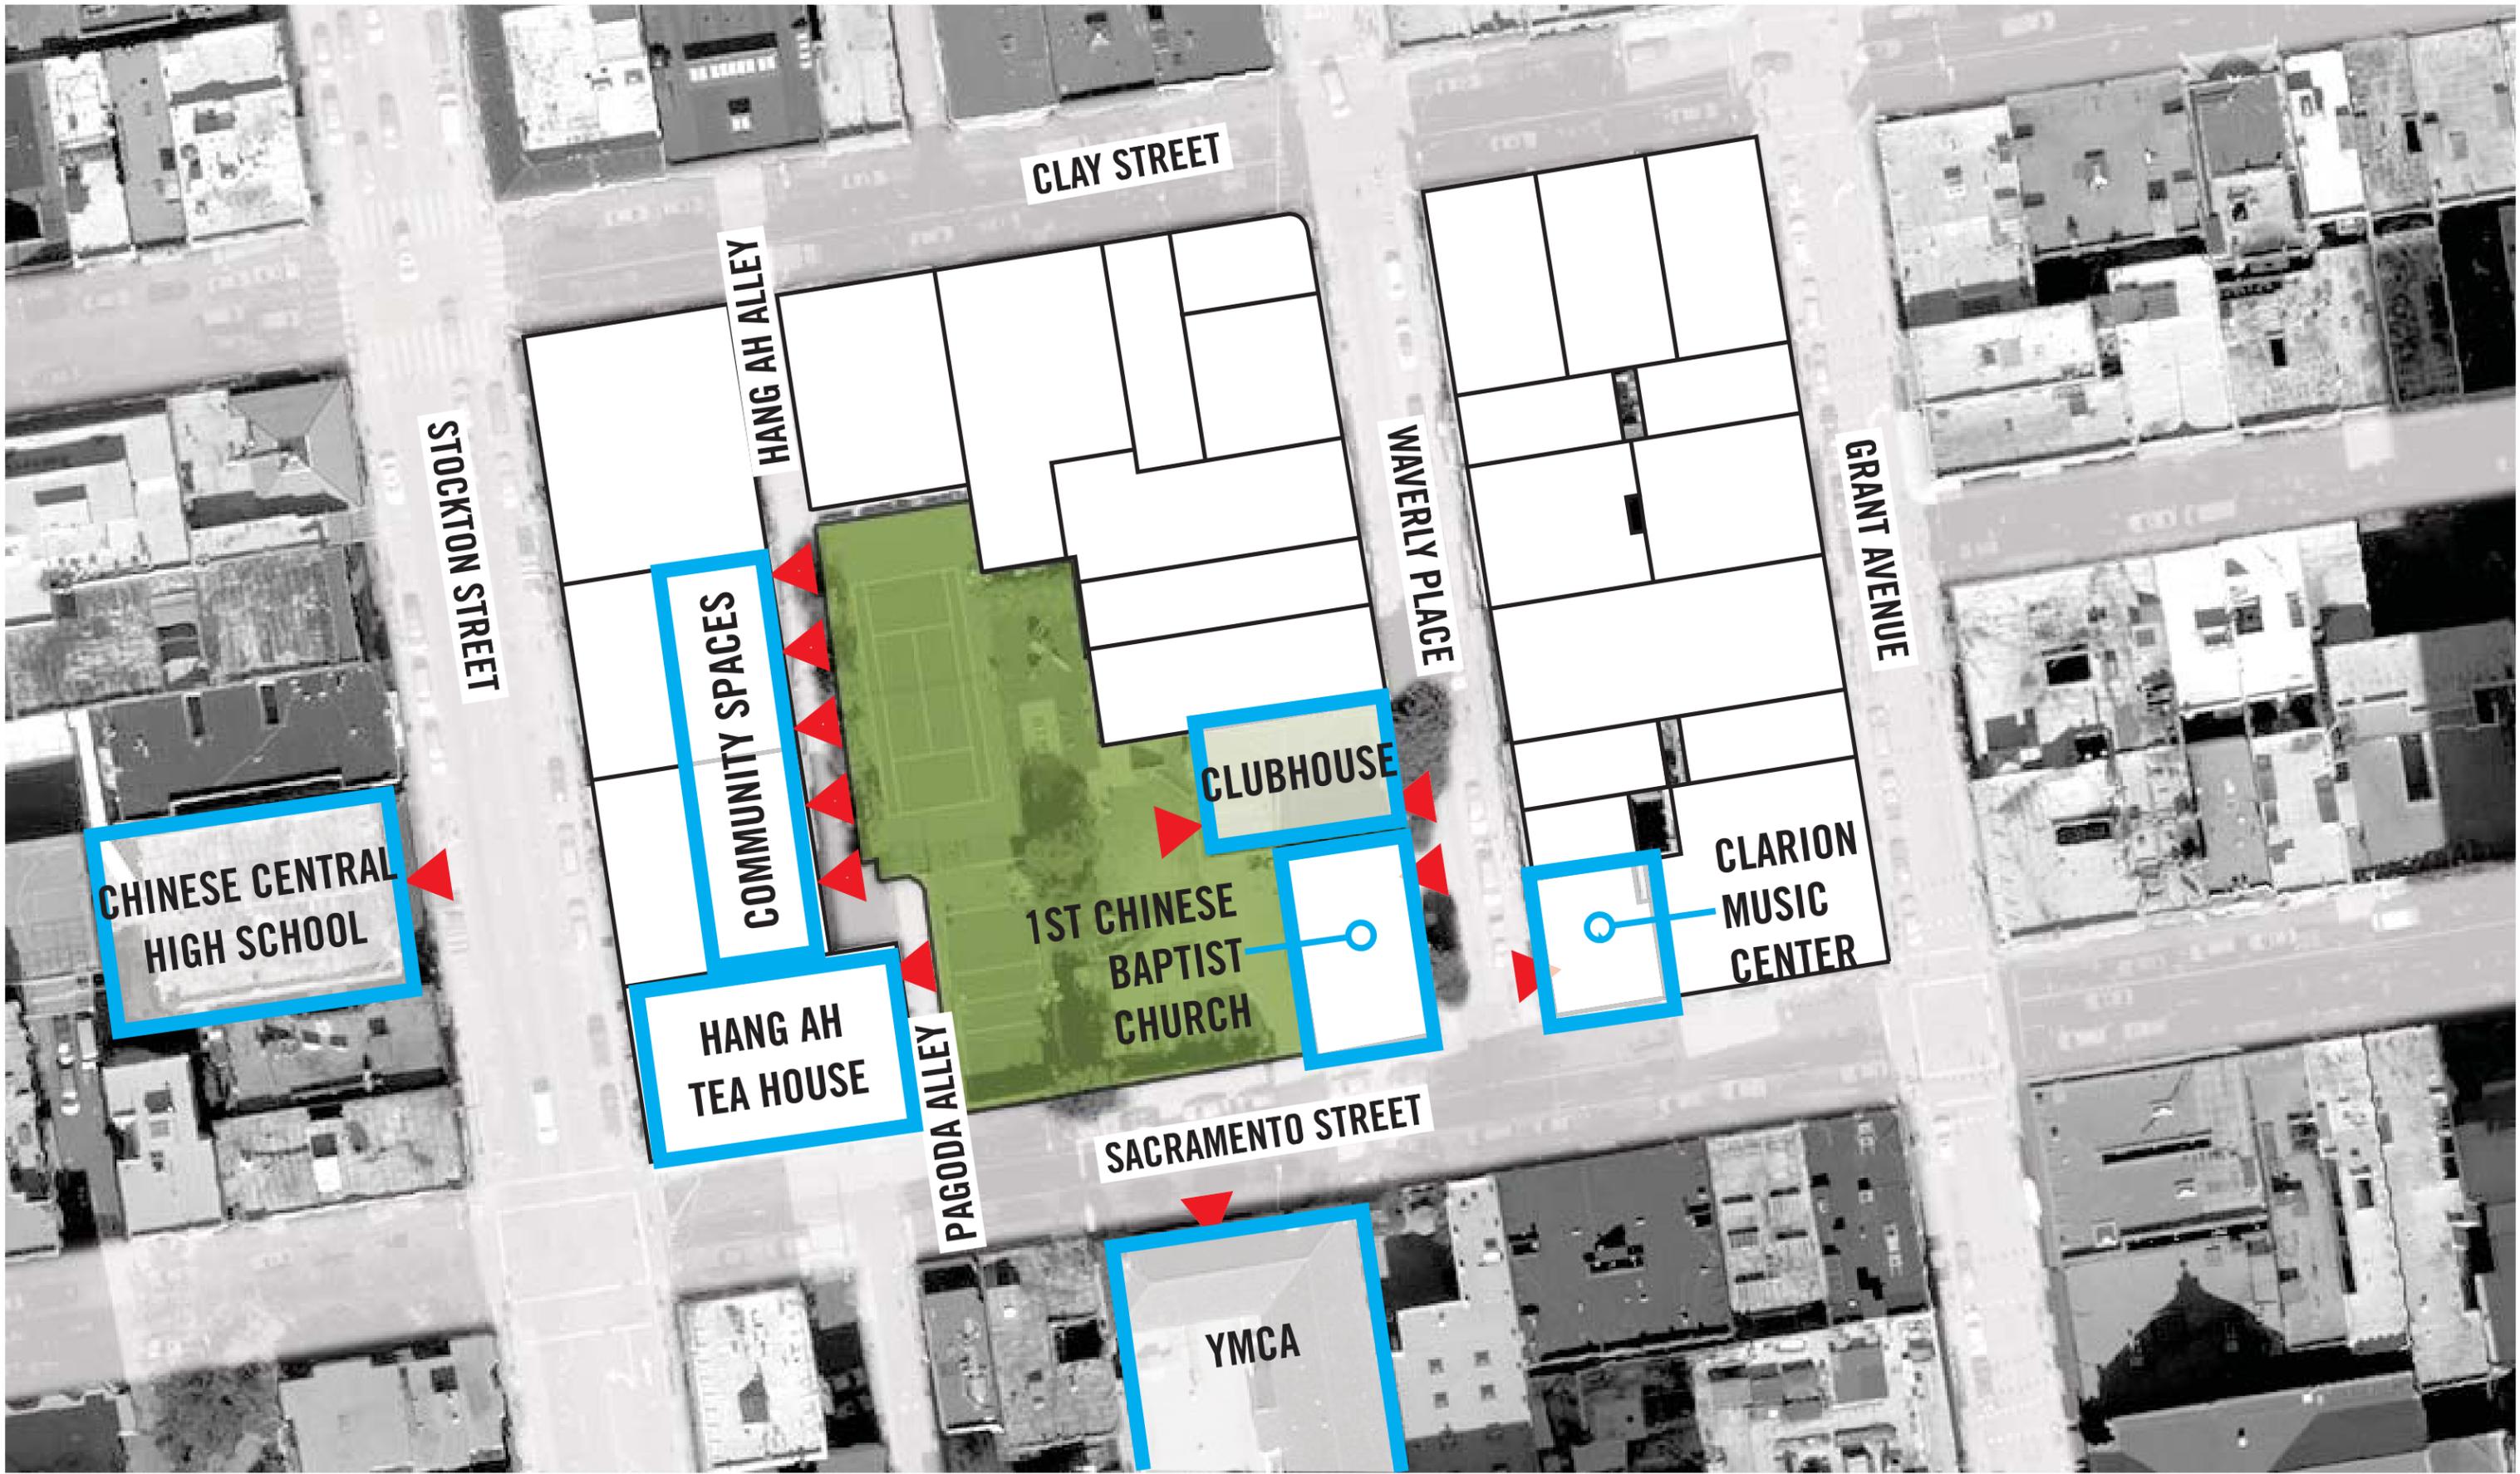



**BASKETBALL**




**YOUTH PLAYGROUND**



**TENNIS**



**CLUBHOUSE**

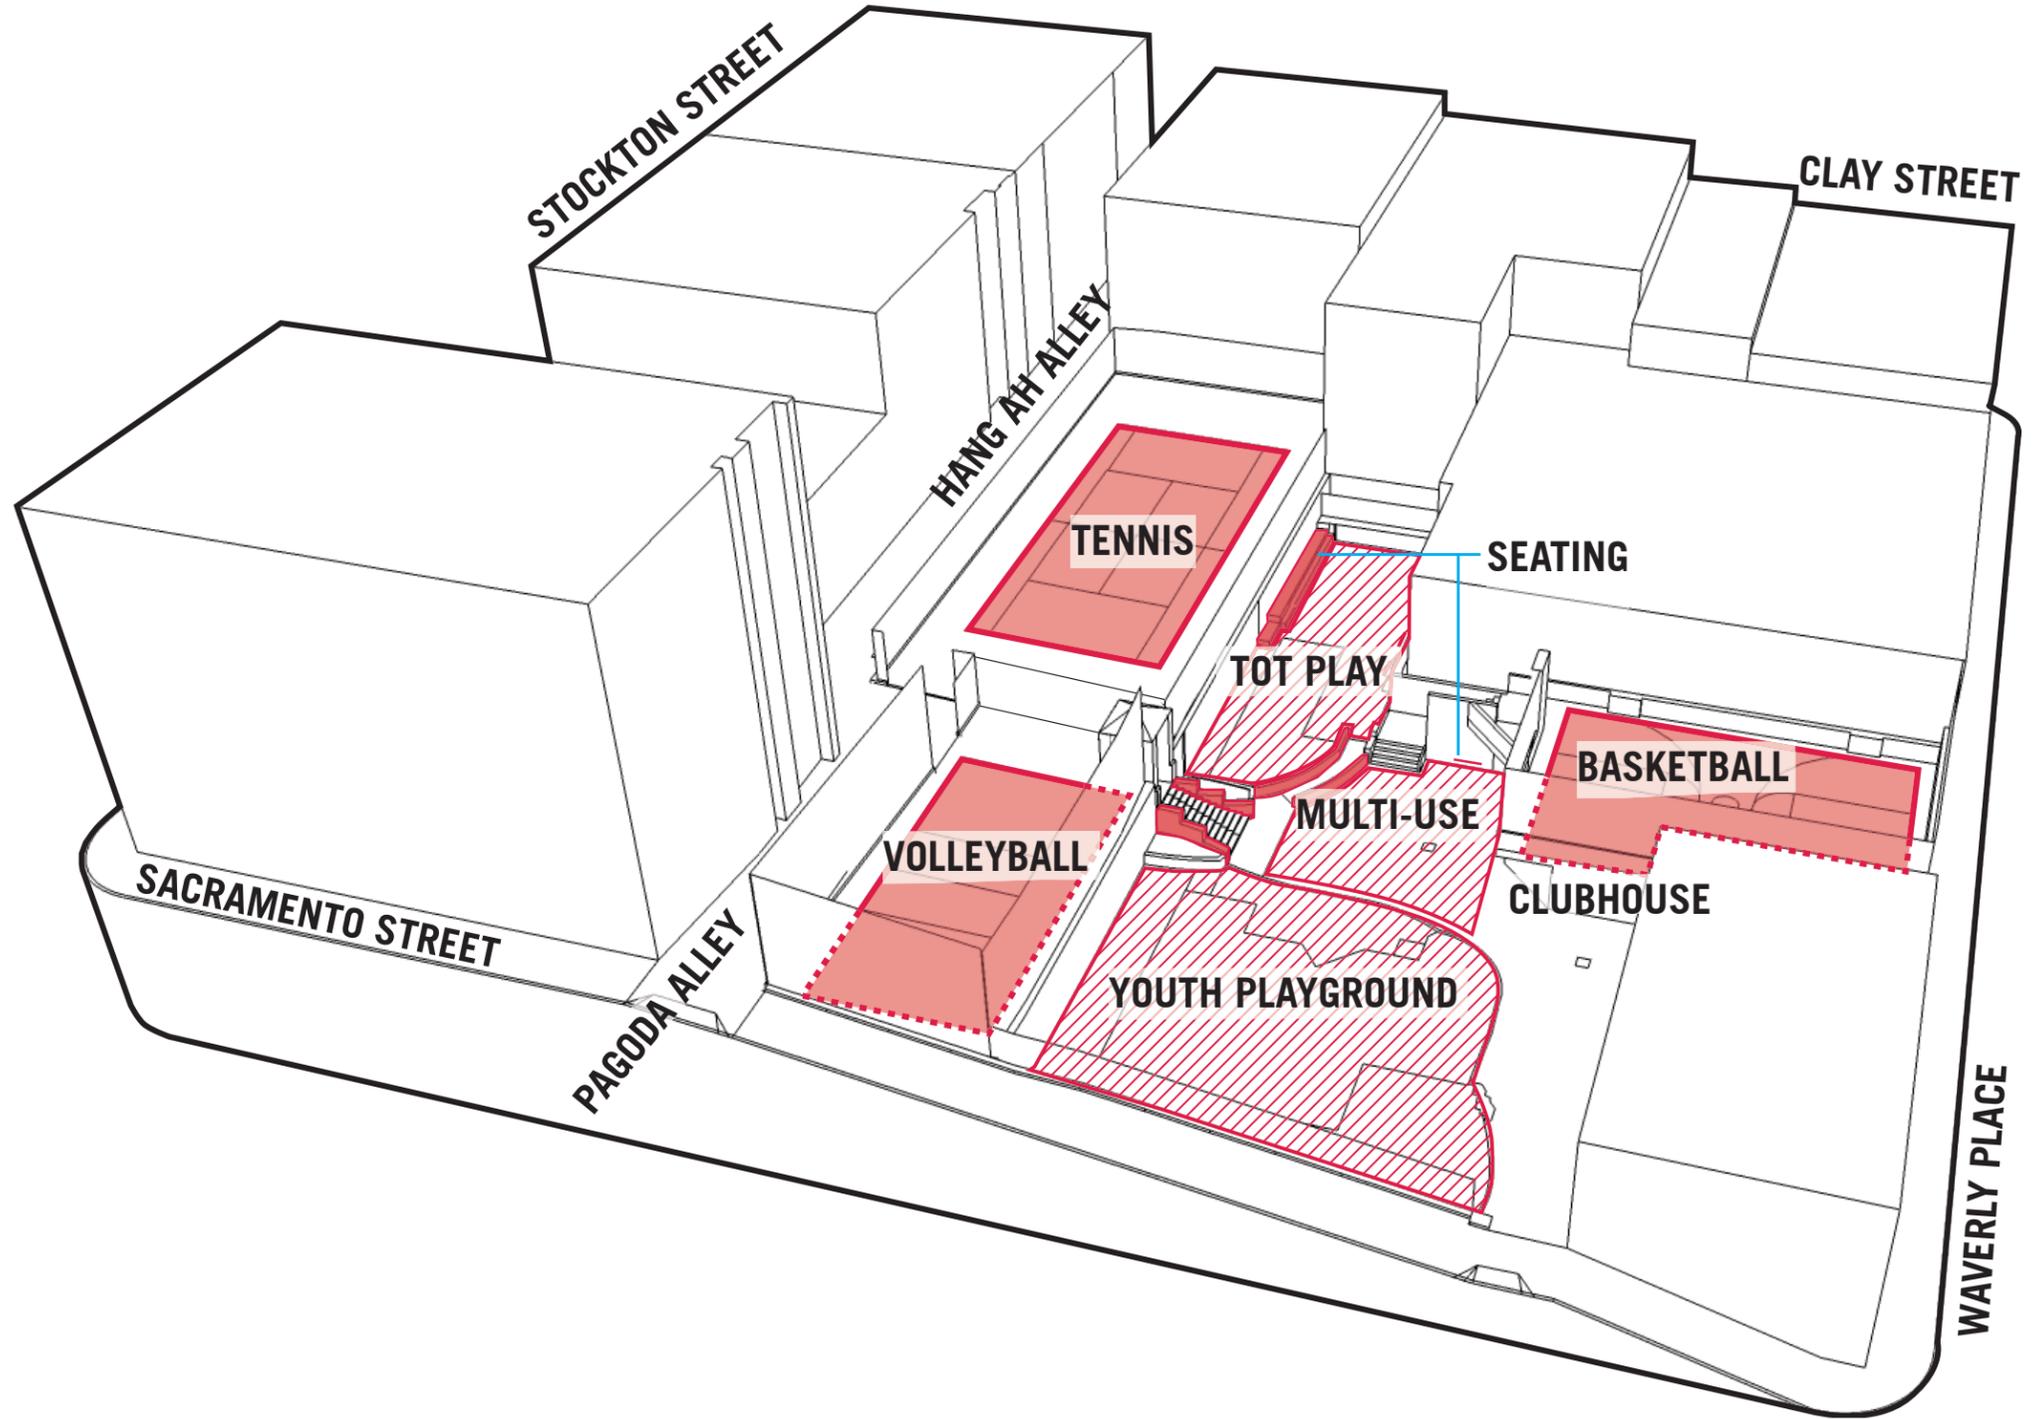

# EXISTING CONDITIONS - PARK PROGRAM





# FINAL SCHEMATIC DESIGN

SAN FRANCISCO ARTS COMMISSION | WILLIE 'WOO WOO' WONG PLAYGROUND


OCTOBER 17, 2016



CMG  
CREATIVE MEDIA GROUP  
LANDSCAPE ARCHITECTURE

InterEthnica  
Multicultural Marketing & Design

JENSEN

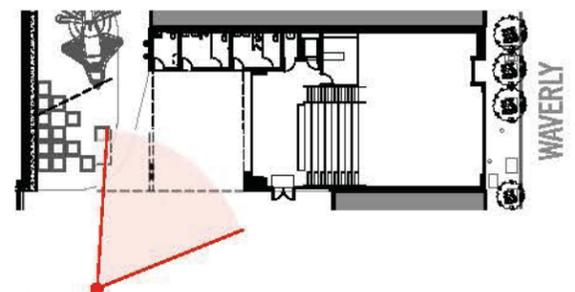

# CLUBHOUSE - PARK ENTRY

SAN FRANCISCO ARTS COMMISSION | WILLIE 'WOO WOO' WONG PLAYGROUND

OCTOBER 17, 2016


23



**CMG**  
CREATIVE MEDIA GROUP  
LANDSCAPE ARCHITECTURE

**InterEthnica**  
Multicultural Marketing & Design

**JENSEN**

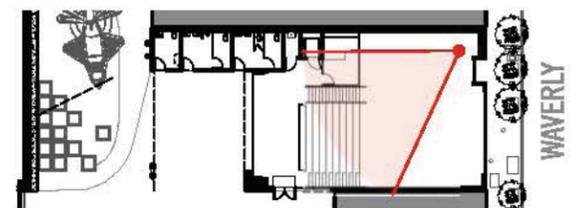

# CLUBHOUSE - ASSEMBLY AREA

SAN FRANCISCO ARTS COMMISSION | WILLIE 'WOO WOO' WONG PLAYGROUND

OCTOBER 17, 2016

24



**CMG**  
CREATIVITY • INNOVATION • INSPIRATION

**InterEthnica**  
Multicultural Marketing & Design

**JENSEN**

WAVERLY



CONSULTANT:

**JENSEN**

833 MARKET STREET, 7th FLOOR  
SAN FRANCISCO, CA 94103  
(415) 348-8650  
JENSEN-ARCHITECTS.COM

STAMP:

**WILLIE 'WOO WOO' WONG  
PLAYGROUND**

850 Sacramento Street  
San Francisco, California 94108

NO:	ISSUE	DATE:
1	SD PRICING SET	JULY 13, 2016
2	SD PRICING SET	JULY 29, 2016
3		
4		
5		
6		
7		

DESCRIPTION:

CITY JOB NO:  
CMG JOB NO: RPD 1401  
DATE: 07.29.16


SHEET TITLE:  
**PROPOSED  
SECTIONS**

SHEET NO:

**A5.01**


**KEY NOTES:**

- |   |  |   |   |
|---|--|---|---|
| <p><b>1</b> NEW ALUM. FR. WINDOW SYS. WITH FIXED UNITS BELOW (TEMPERED) AND OPERABLE (AUTOMATED) TRANSOM WINDOWS ABOVE. (PT.) TYP.</p> <p><b>2</b> (N) PT. FIN. AT (E) EXT. C.M.U. WALLS &amp; CONC. BEAMS. <u>ADD ALI</u>. (N) STUCCO OVER (E) EXT. C.M.U. WALLS &amp; CONC. BEAMS W/ KLEEN WEEP® WEEP SCREED AT BASE.</p> <p><b>3</b> NEW STUCCO EXTERIOR WALL W/ KLEEN WEEP® WEEP SCREED AT BASE. TYP.</p> <p><b>4</b> NEW ALUM. FR. ENTRY DOOR, (PT.) TYP.</p> <p><b>5</b> NEW STL. FR. AND FENCING, (S.L.D.) TYP.</p> <p><b>6</b> NEW STL. BEAM TRUSS STRUCTURE, (PT.) TYP. (S.S.D.)</p> <p><b>7</b> NEW ALUM. FR. STOREFRONT SYS. WITH ENTRY DOORS AND FULL-HT. WINDOW (TEMPERED), (PT.) TYP.</p> | <p><b>8</b> H.M. FRAME AND DOOR, (PT.) TYP.</p> <p><b>9</b> NEW 8-PANEL ALUM. FR. FOLDING DOOR SYS. (NANA WALL), (PT.) TYP.</p> <p><b>10</b> ROOF ASSEMBLY (NEW AREA): SPORTS CONCRETE OVER POST-TENSIONED CONC. SLAB (S.S.D.).</p> <p><b>11</b> NEW ACCESSIBLE DRINKING FOUNTAINS.</p> <p><b>12</b> NEW MEDEX BASE &amp; UPPER CABS, (PT.) WITH PLAM INTERIOR FINISH. PROVIDE 1 3/4" BUTCHERBLOCK COUNTERTOPS (MAPLE), S.S. SINK (UNDERMOUNT), &amp; TILE BACKSPLASH.</p> <p><b>13</b> GYP. BD. W/ FLUSH WD. BASE, (PT.) TYP.</p> <p><b>14</b> EXISTING C.M.U. WALL, (PT.) TYP.</p> | <p><b>15</b> NEW FIXED WOOD BLEACHERS W/ INTEGRATED ACCESS &amp; EGRESS STAIRS. WOOD FRAMING ON PLYWD. OVER OPEN MTL. DECKING ON STL. STRINGERS.</p> <p><b>16</b> NEW STL. TUBE HANDRAIL (PT.), TYP.</p> <p><b>17</b> NEW MTL. BAR GRATING. OVER STL. STRUCTURE (S.S.D.)</p> <p><b>18</b> ROOF ASSEMBLY (EXISTING AREA): SPORTS CONC. OVER 5" CONC. TOPPING SLAB, VERSICELL DRAINAGE MAT, RIGID INSUL., AND LIQUID APPLIED MEMBRANE OVER (E) CONC. STRUCTURE.</p> <p><b>19</b> EXTEND EXISTING RATED P.L. PARAPET TO BE +30" A.F.F. OF NEW ROOF SURFACE.</p> <p><b>20</b> NEW RATED P.L. PARAPET (+30 A.F.F.)</p> | <p><b>21</b> OPEN TO TOT LOT PLAY AREA</p> <p><b>22</b> ALUM. FR. STOREFRONT, (PT.) TYP.</p> <p><b>23</b> (E) EXPOSED C.M.U. WALL, (PT.) TYP.</p> <p><b>24</b> (E) EXPOSED CONCRETE ROOF STRUCTURE, (PT.) TYP.</p> <p><b>25</b> PROVIDE (N) ALUM. BLDG. SIGNAGE (POWDER COAT) AT ENTRY DOORS.</p> <p><b>26</b> PROVIDE (N) RECESSED ROLL DOWN SECURITY GATE AT ENTRY.</p> <p><b>27</b></p> <p><b>28</b></p> |
|---|--|---|---|

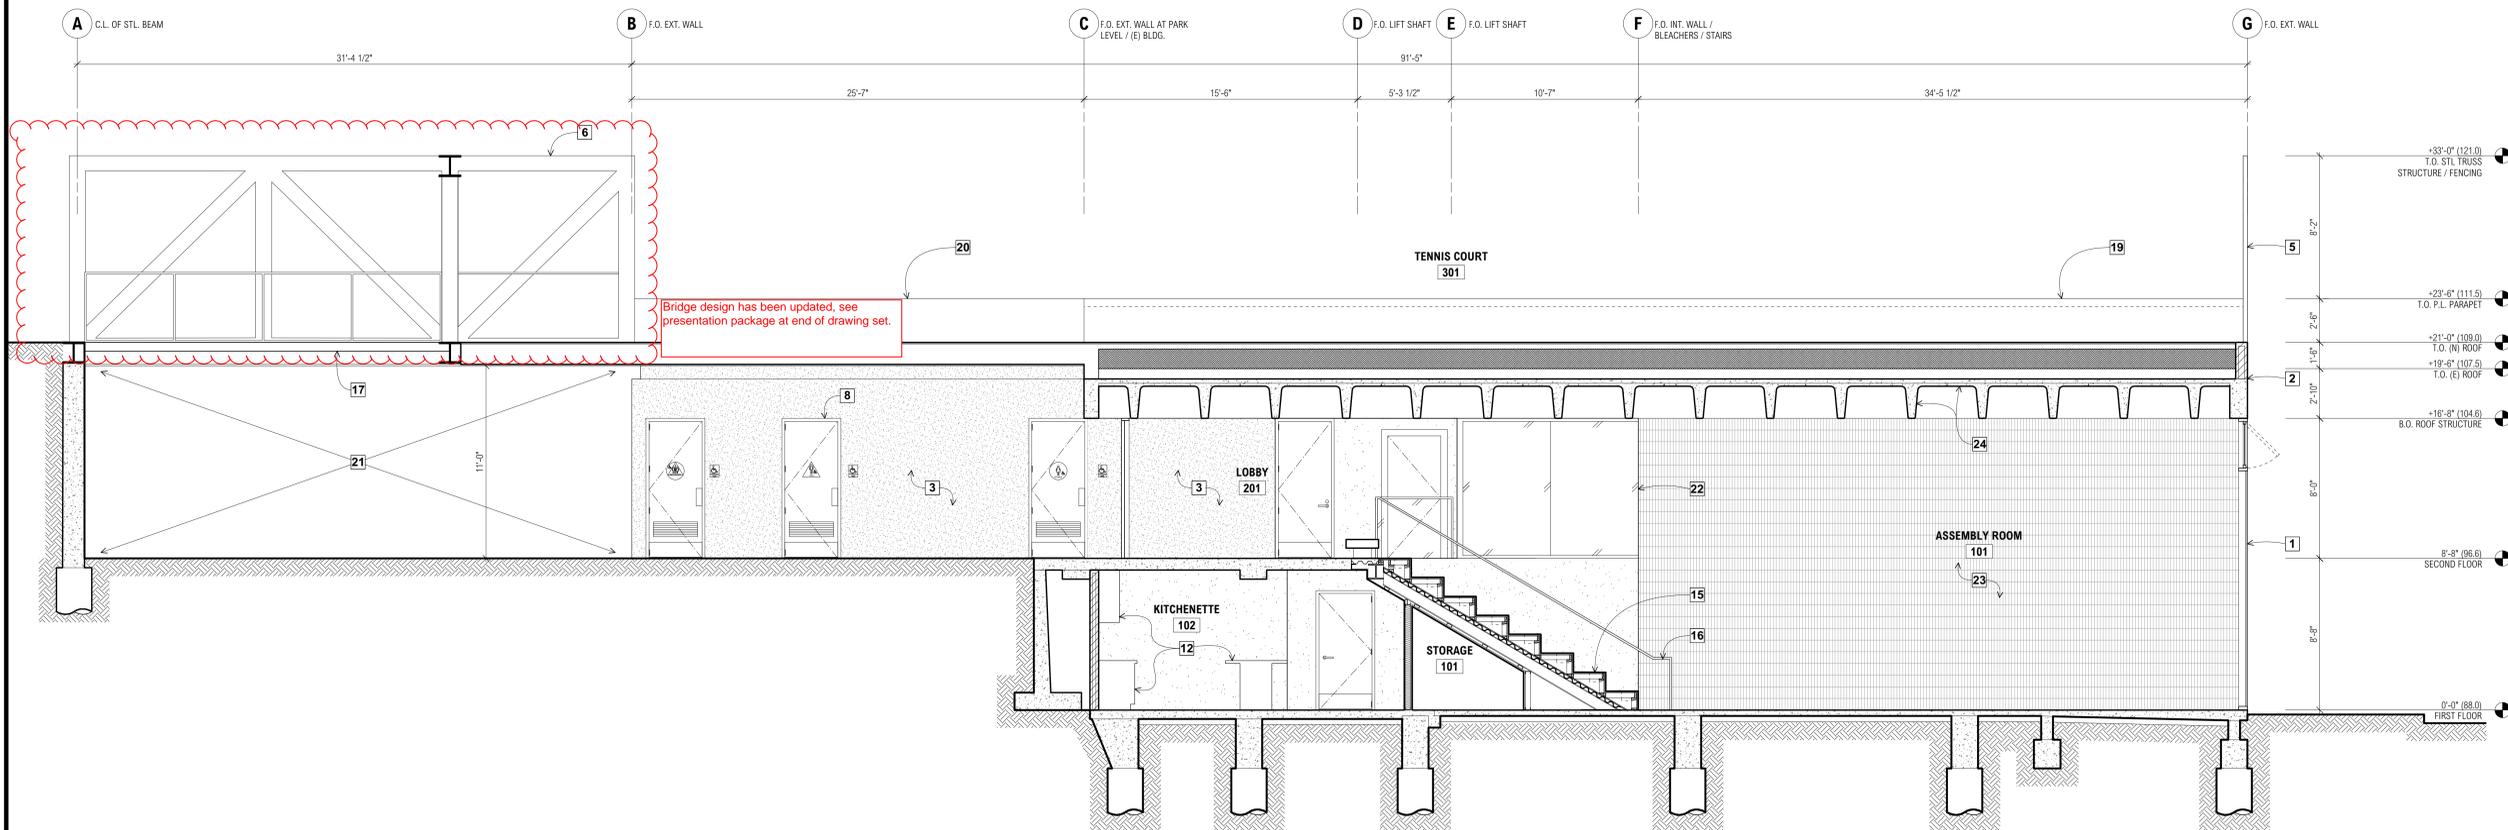

**1 PROPOSED SECTION**  
1/4" = 1'-0"



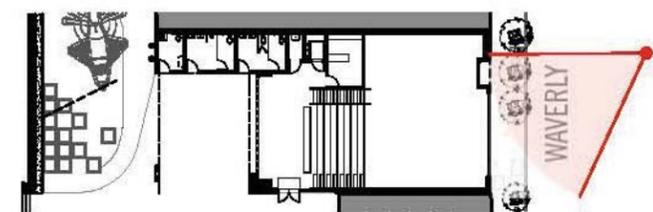

# CLUBHOUSE - WAVERLY ENTRANCE

SAN FRANCISCO ARTS COMMISSION | WILLIE 'WOO WOO' WONG PLAYGROUND

OCTOBER 17, 2016

27



CMG

CREATIVE MEDIA GROUP  
LANDSCAPE ARCHITECTURE

InterEthnica  
Multicultural Marketing & Design

JENSEN