


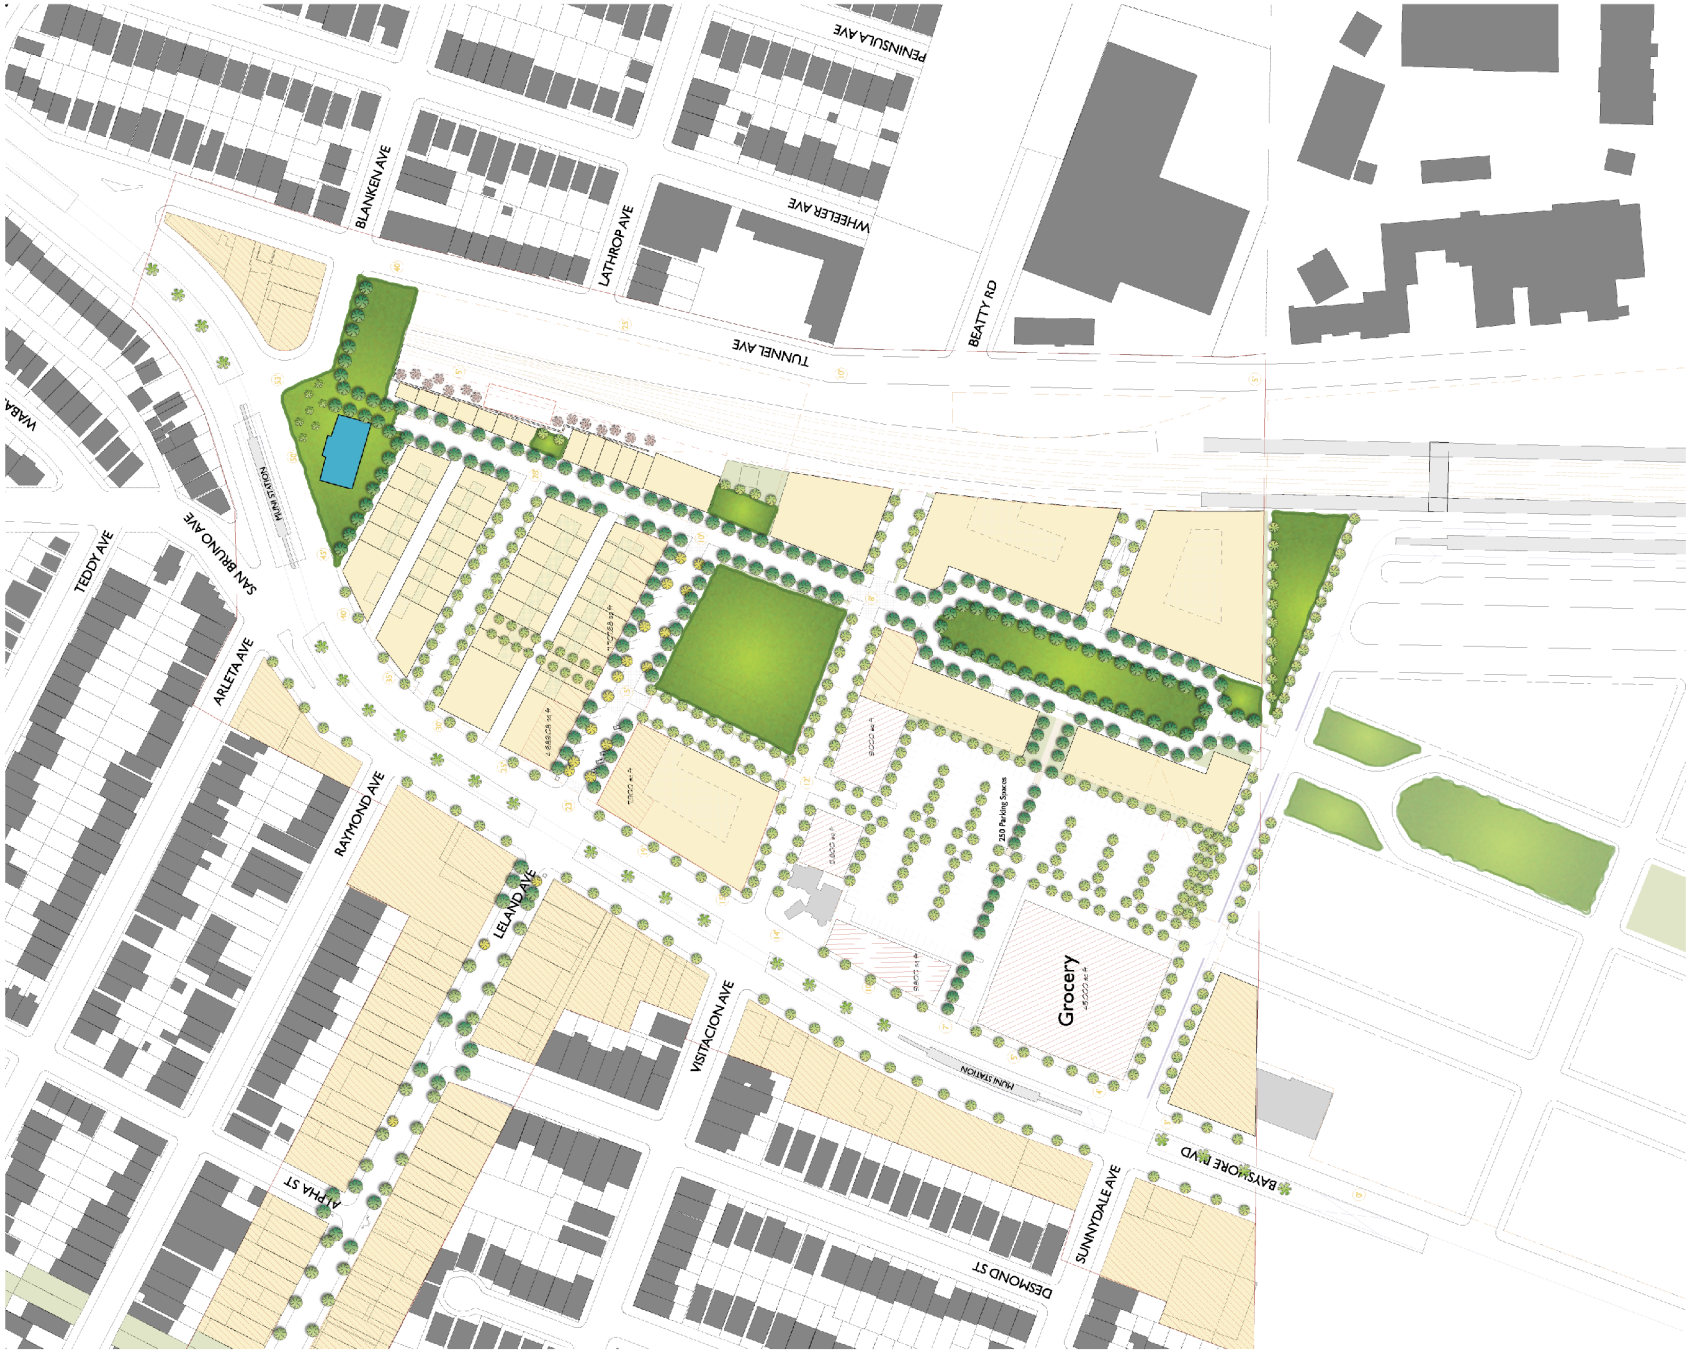


Rowhouse and Grocery/Retail Center Options



Podium and Mixed-Use Grocery and Retail Center Options




VIEW OF GREENWAY FROM BAYSHORE, LOOKING SOUTH

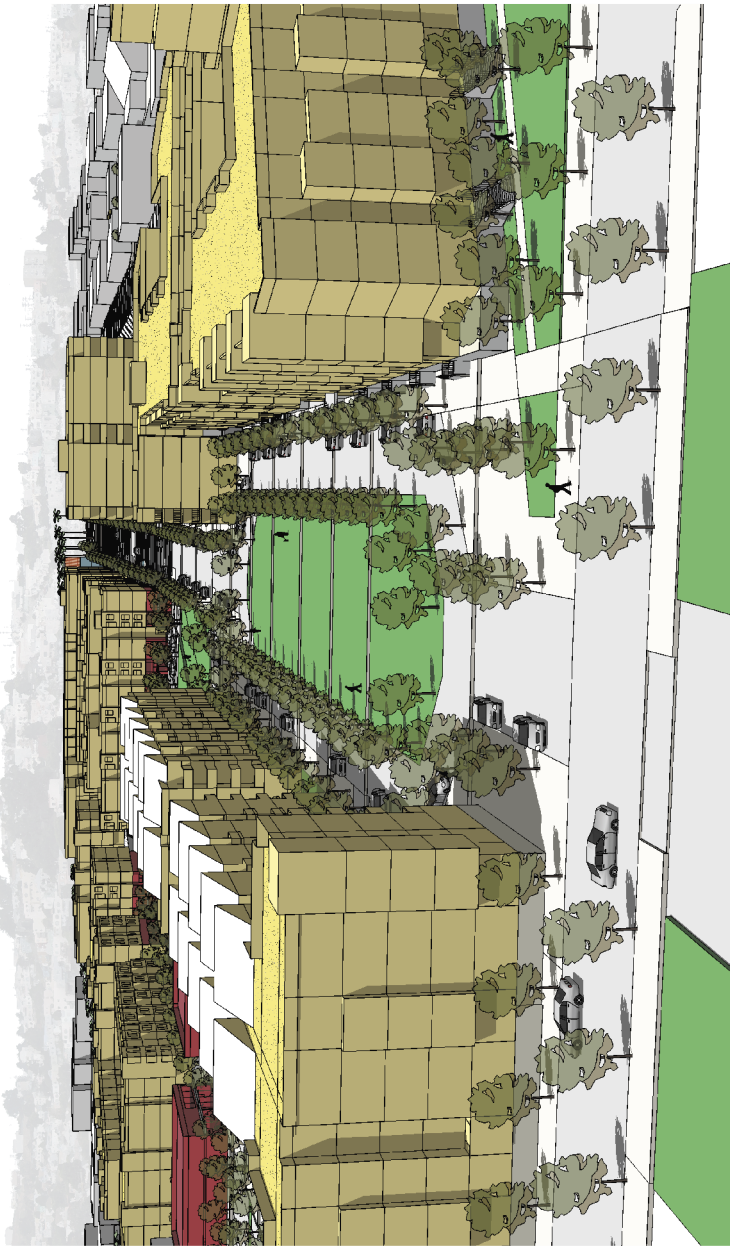

VIEW OF GREENWAY FROM SUNNYDALE, LOOKING NORTH



VIEW OF LELAND AVENUE, LOOKING EAST

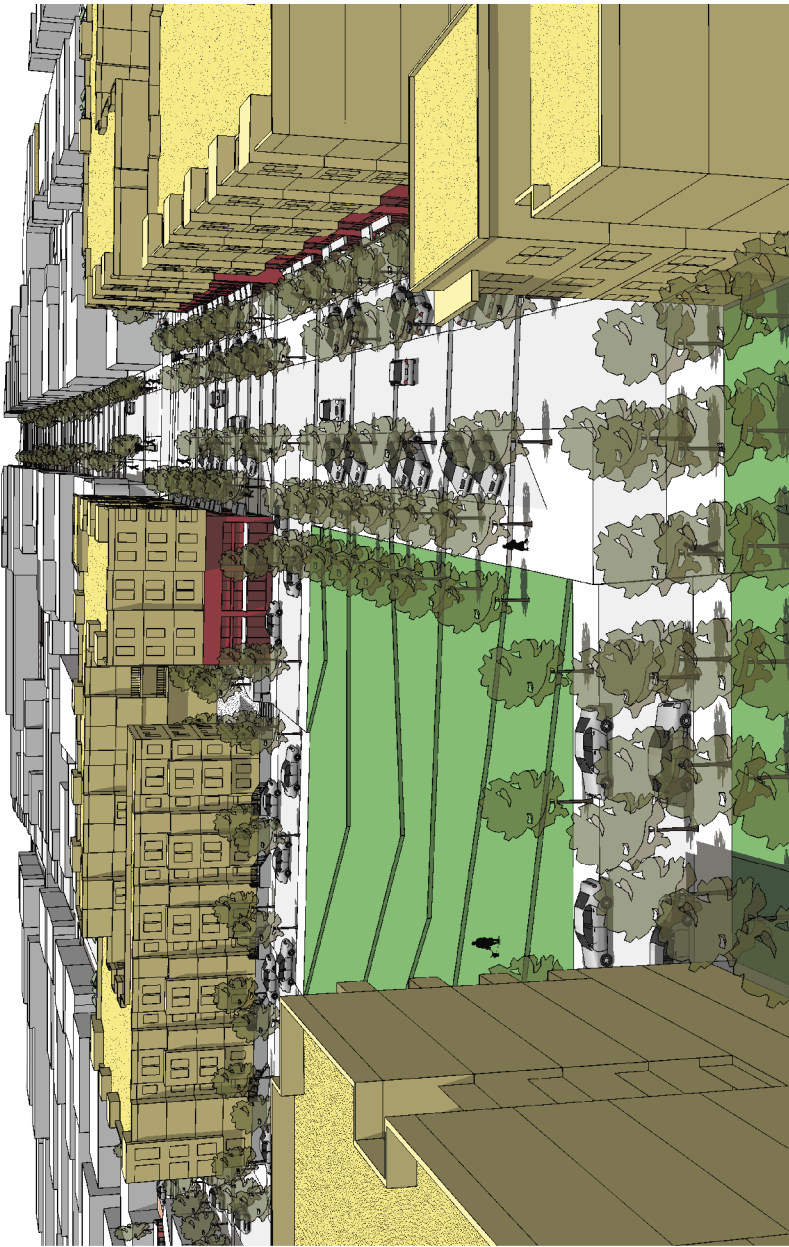

VIEW OF LELAND AVENUE, LOOKING WEST

JANUARY 6, 2007

SHADOW STUDY

VISITACION VALLEY :: SCHLAGE LOCK MASTER PLAN


SF PLANNING DEPARTMENT
SAN FRANCISCO, CA



DECEMBER 21

MARCH/SEPTEMBER 21

JUNE 21

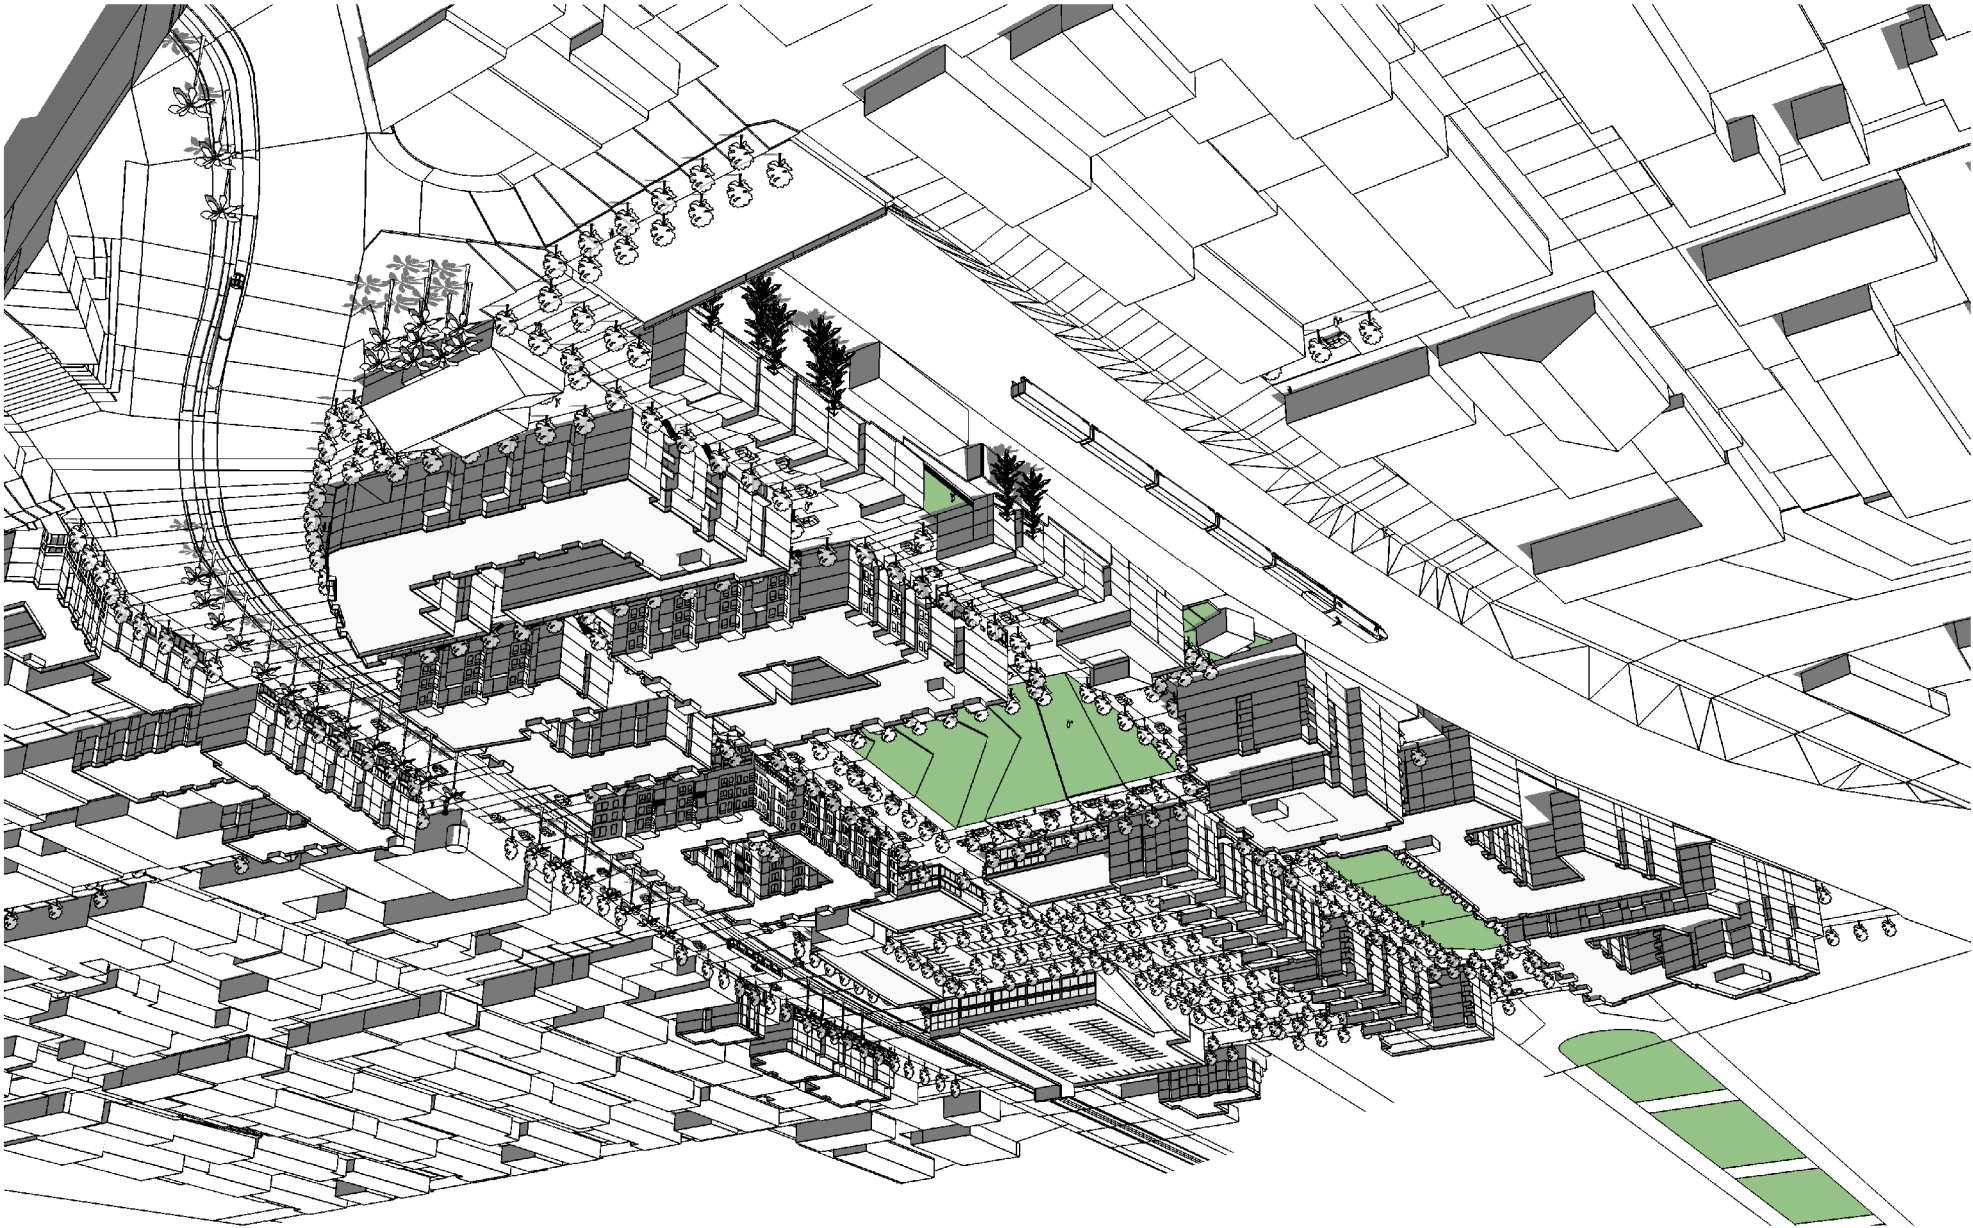

SF PLANNING DEPARTMENT
SAN FRANCISCO, CA

VISITACION VALLEY :: SCHLAGE LOCK MASTER PLAN

PERSPECTIVE VIEWS

JANUARY 6, 2007


VAN METER
WILLIAMS
POLLOCK
LLP
ARCHITECTS • URBAN DESIGN
SAN FRANCISCO • DENVER


FRAMEWORK PLAN - PODIUM AND MIXED USE OPTIONS

JANUARY 6, 2007

SF PLANNING DEPARTMENT
SAN FRANCISCO, CA

VISITACION VALLEY :: SCHLAGE LOCK MASTER PLAN

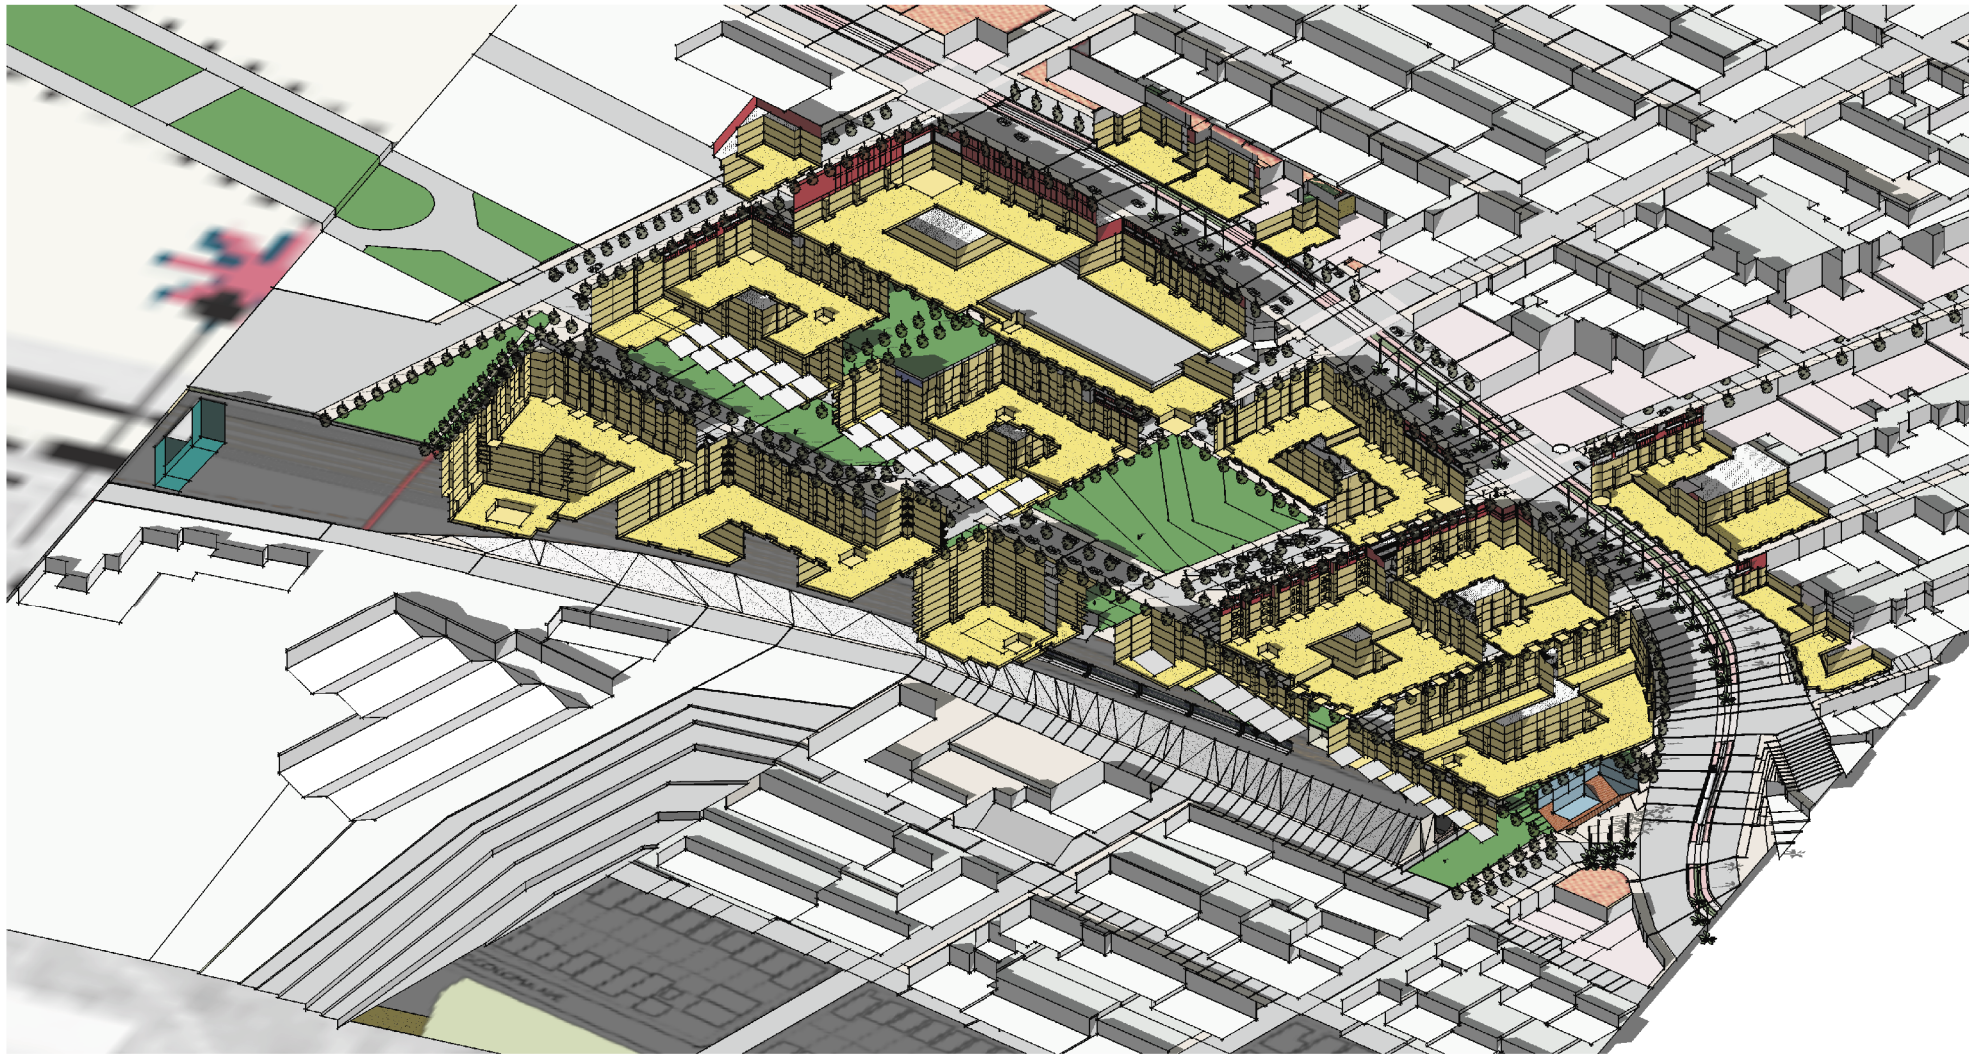

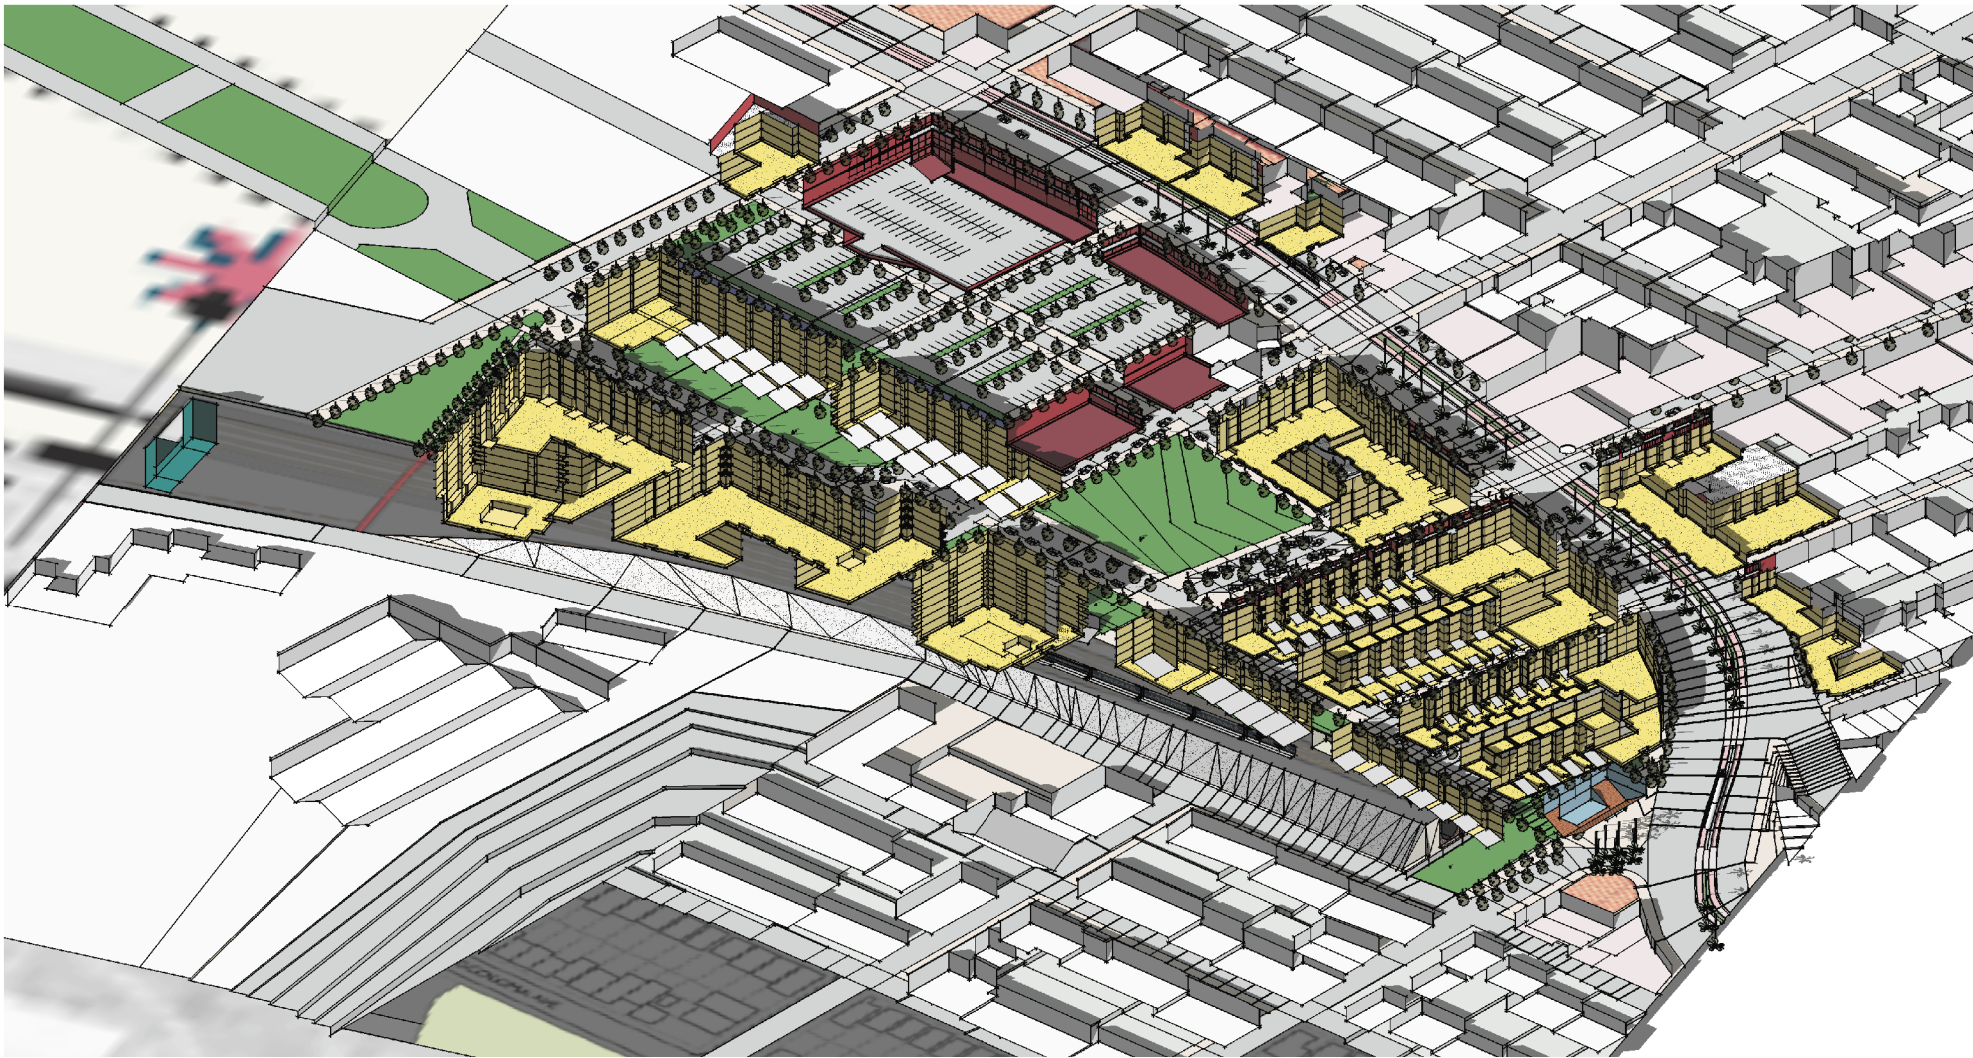

SF PLANNING DEPARTMENT
SAN FRANCISCO, CA

FRAMEWORK PLAN - ROWHOUSE AND GROCERY OPTIONS

VISITACION VALLEY :: SCHLAGE LOCK MASTER PLAN

JANUARY 6, 2007

VAN METER
WILLIAMS
POLLOCK
ARCHITECTURE + URBAN DESIGN
SAN FRANCISCO + DENVER