


9
AR887

DETAIL ELEVATION - UNISTRUT CONNECTION DETAIL WITH ART PANELS BEYOND
1" = 1'-0"

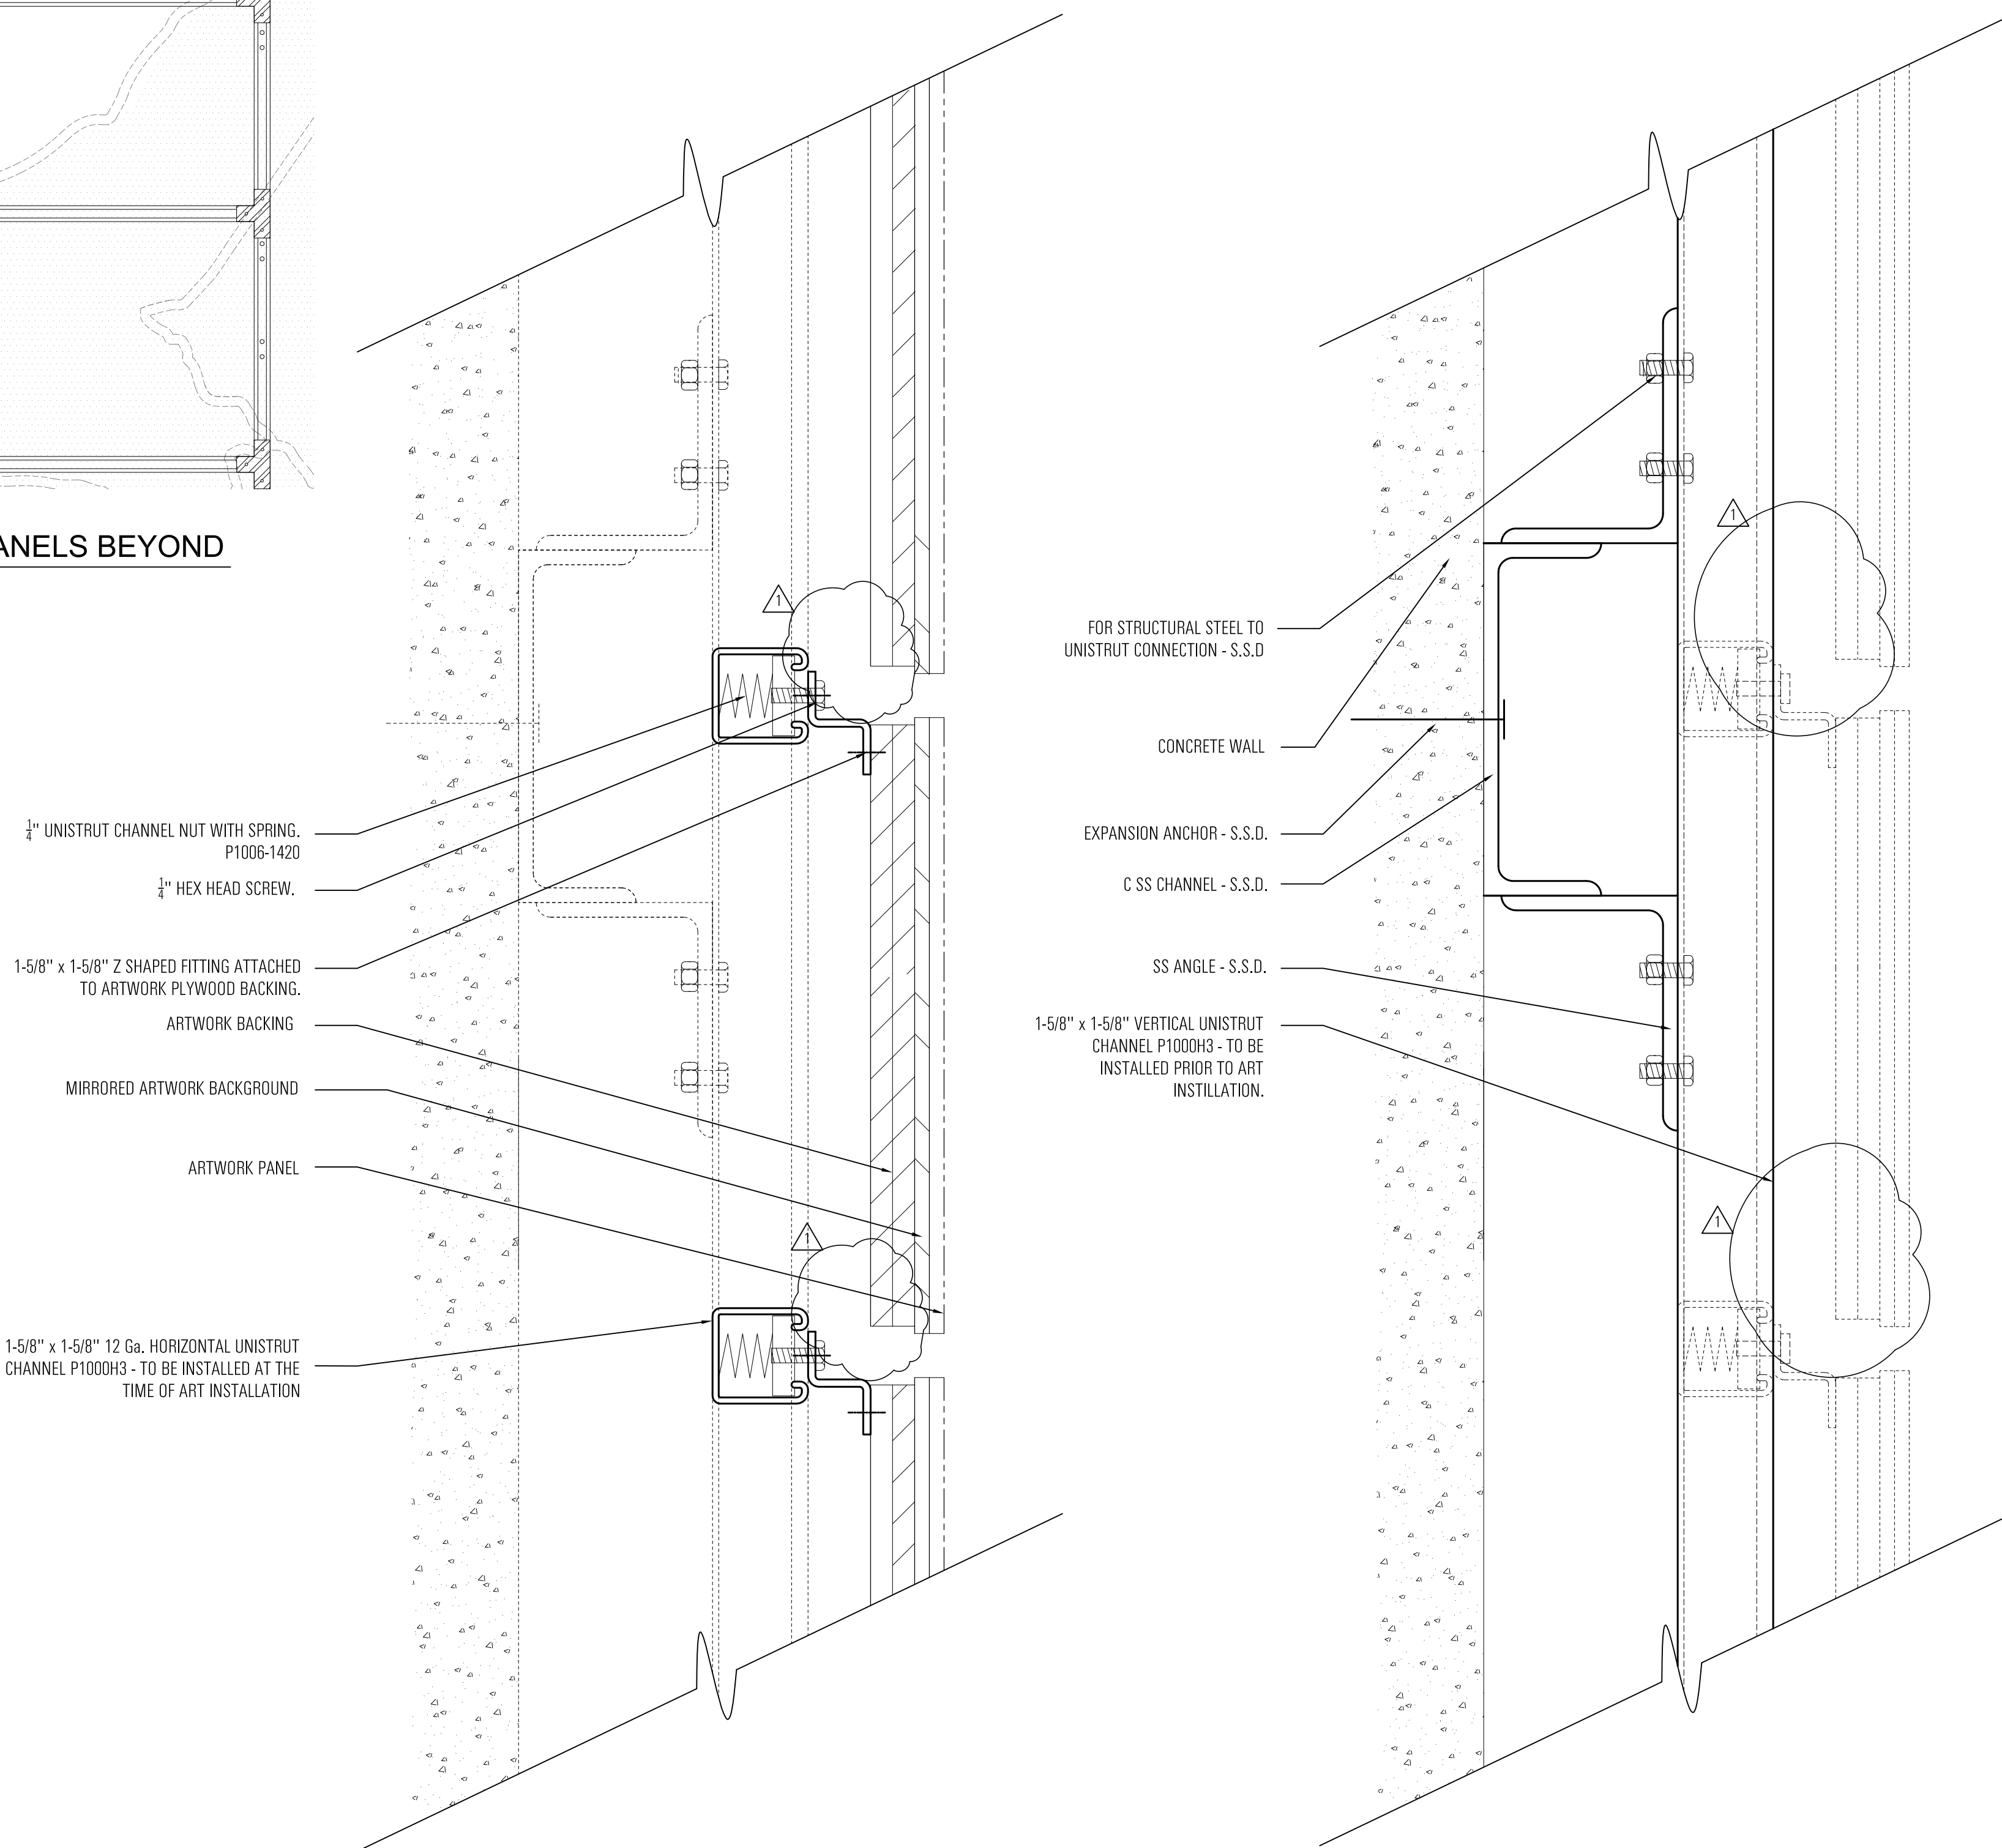

8
AR-887

DETAIL - ART INSTALATION STRUCTURAL CONNECTIONS

6" = 1'-0"

4
AR-887

DETAIL - PRE ART INSTALLATION STRUCTURAL CONNECTIONS

6" = 1'-0"

GENERAL NOTES

COORDINATE FINAL SIGNAGE DESIGN, REQUIREMENTS AND LOCATIONS WITH SFMTA.

SHEET NOTES

02.18.15 - REMOVED Z SHAPED FITTING
"BEYOND" FOR VISUAL CLARIFICATION

								<div><div><div><div><div><div></div><div></div><div></div><div></div><div></div></div><div><div><div></div><div></div><div></div></div></div><div><div><div></div><div></div><div></div></div></div><div><div><div></div><div></div><div></div></div></div><div><div><div></div><div></div><div></div></div></div><div><div><div></div><div></div><div></div></div></div><div><div><div></div><div></div><div></div></div></div><div><div><div></div><div></div><div></div></div></div><div><div><div></div><div></div><div></div></div></div><div><div><div></div><div></div><div></div></div></div><div><div><div></div><div></div><div></div></div></div><div><div><div></div><div></div><div></div></div></div><div><div><div></div><div></div><div></div></div></div><div><div><div></div><div></div><div></div></div></div><div><div><div></div><div></div><div></div></div></div><div><div><div></div><div></div><div></div></div></div><div><div><div></div><div></div><div></div></div></div><div><div><div></div><div></div><div></div></div></div><div><div><div></div><div></div><div></div></div></div><div><div><div></div><div></div><div></div></div></div><div><div><div></div><div></div><div></div></div></div><div><div><div></div><div></div><div></div></div></div><div><div><div></div><div></div><div></div></div></div><div><div><div></div><div></div><div></div></div></div>--	--	--	--	--	--	--	--	---	--