


TILE LAYOUT

Louise Bendolph SFO Tile Project

Paulson Bott Press Contractor

Randy Colosky 415-370-3969

Each tile 6" x 6"
32 x 18 Tiles
16 x 9 feet

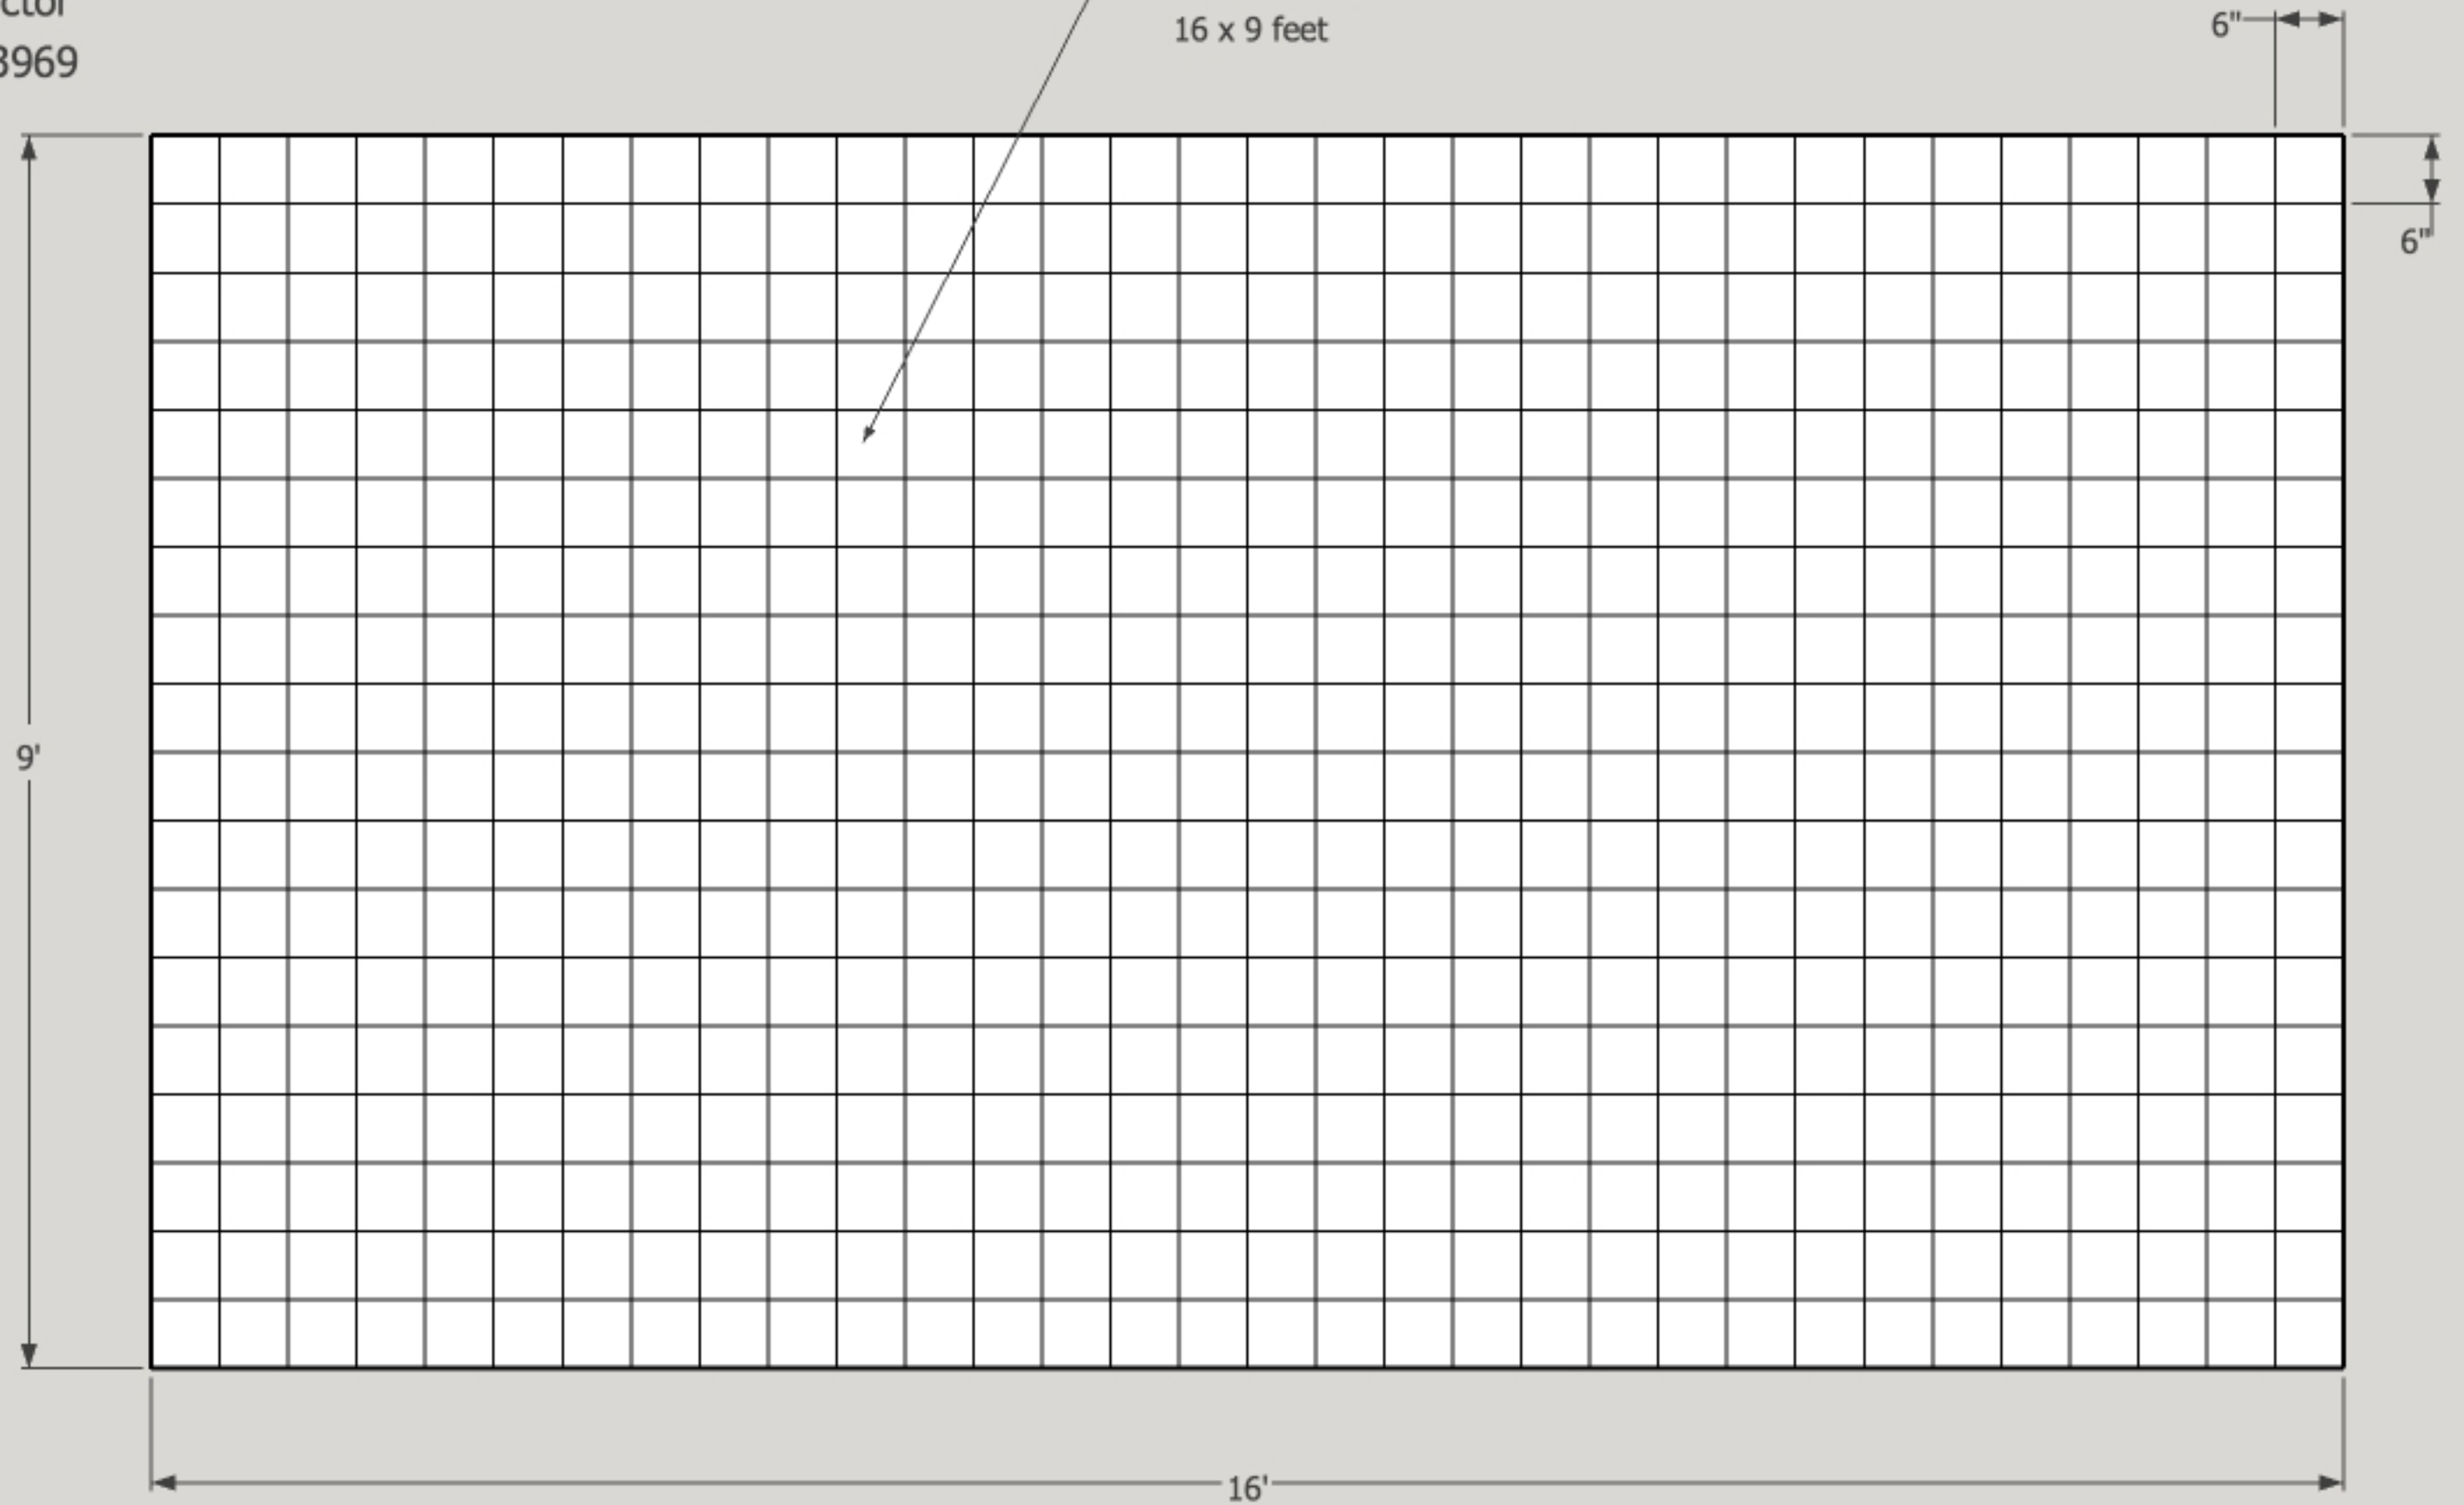


TILE PANEL LAYOUT

Louise Bendolph SFO Tile Project


Paulson Bott Press Contractor

Randy Colosky 415-370-3969

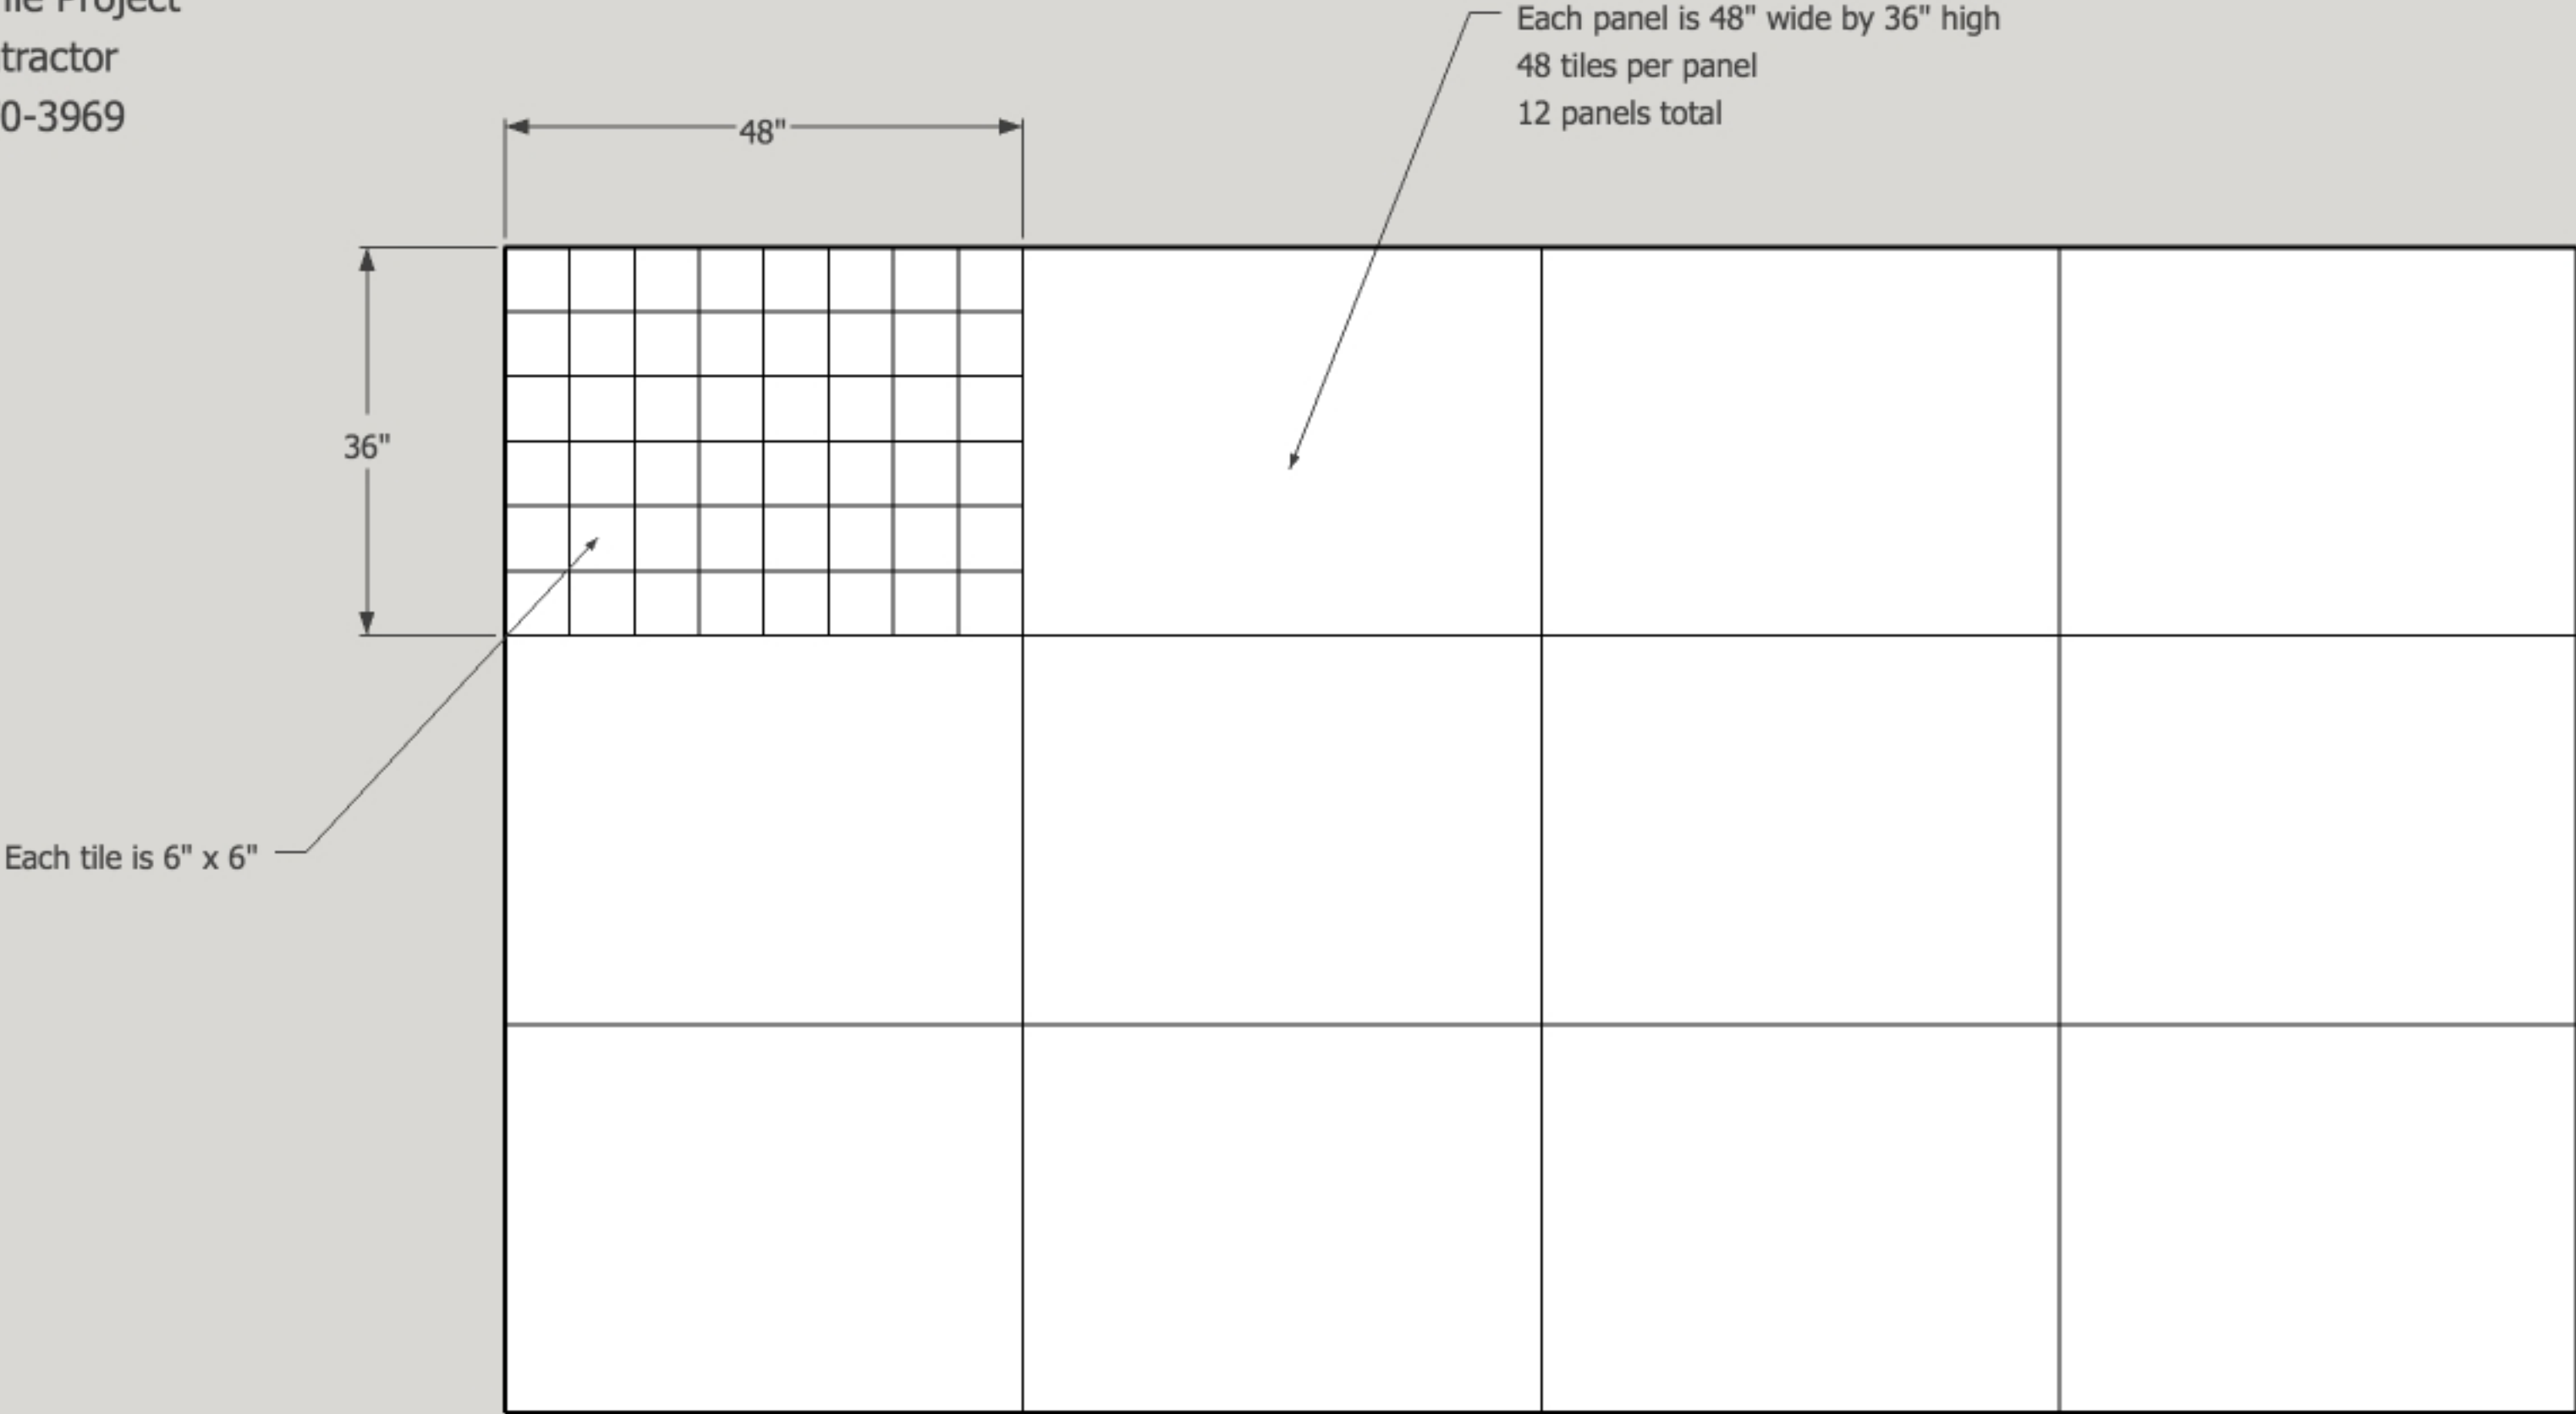

PANEL MOUNTING ON Z CLIPS
Louise Bendolph SFO Tile Project
Paulson Bott Press Contractor
Randy Colosky 415-370-3969

4 Z clips each panel
Mounted 6" from top
6" from sides
6 1/8" from bottom

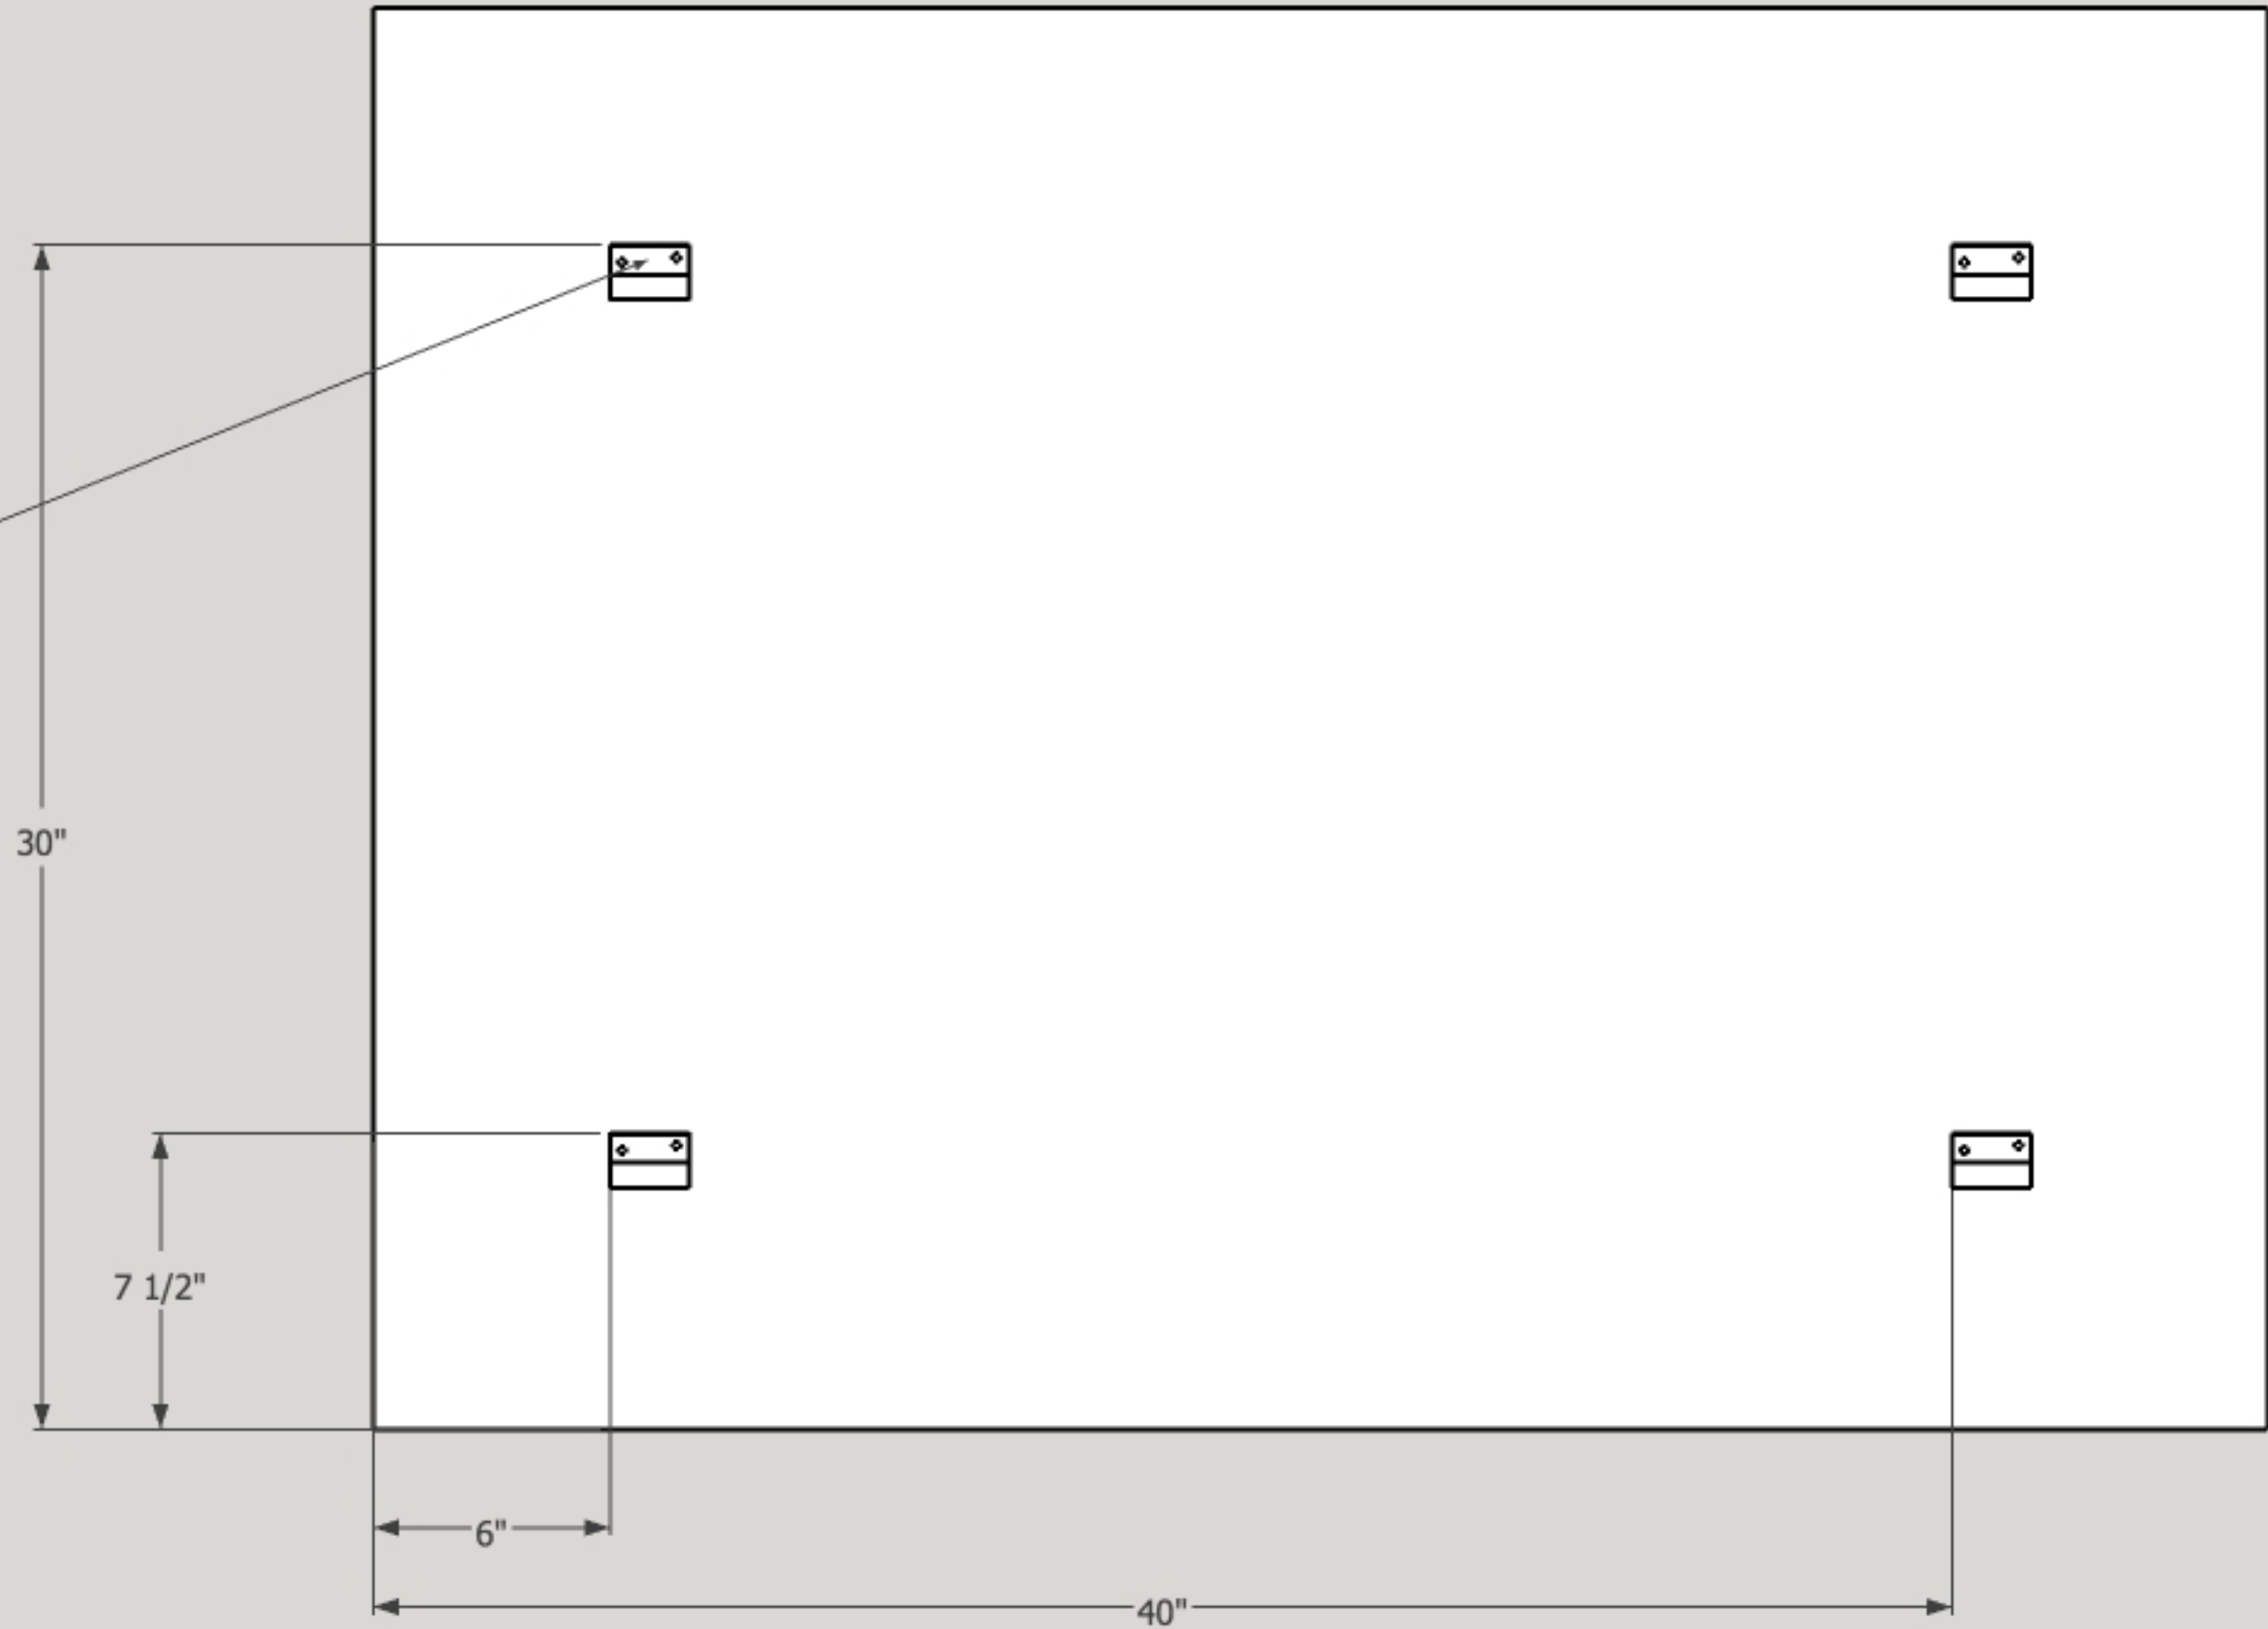


PANEL MOUNTING ON Z CLIPS - SECTION VIEW


Louise Bendolph SFO Tile Project



Paulson Bott Press Contractor

Randy Colosky 415-370-3969

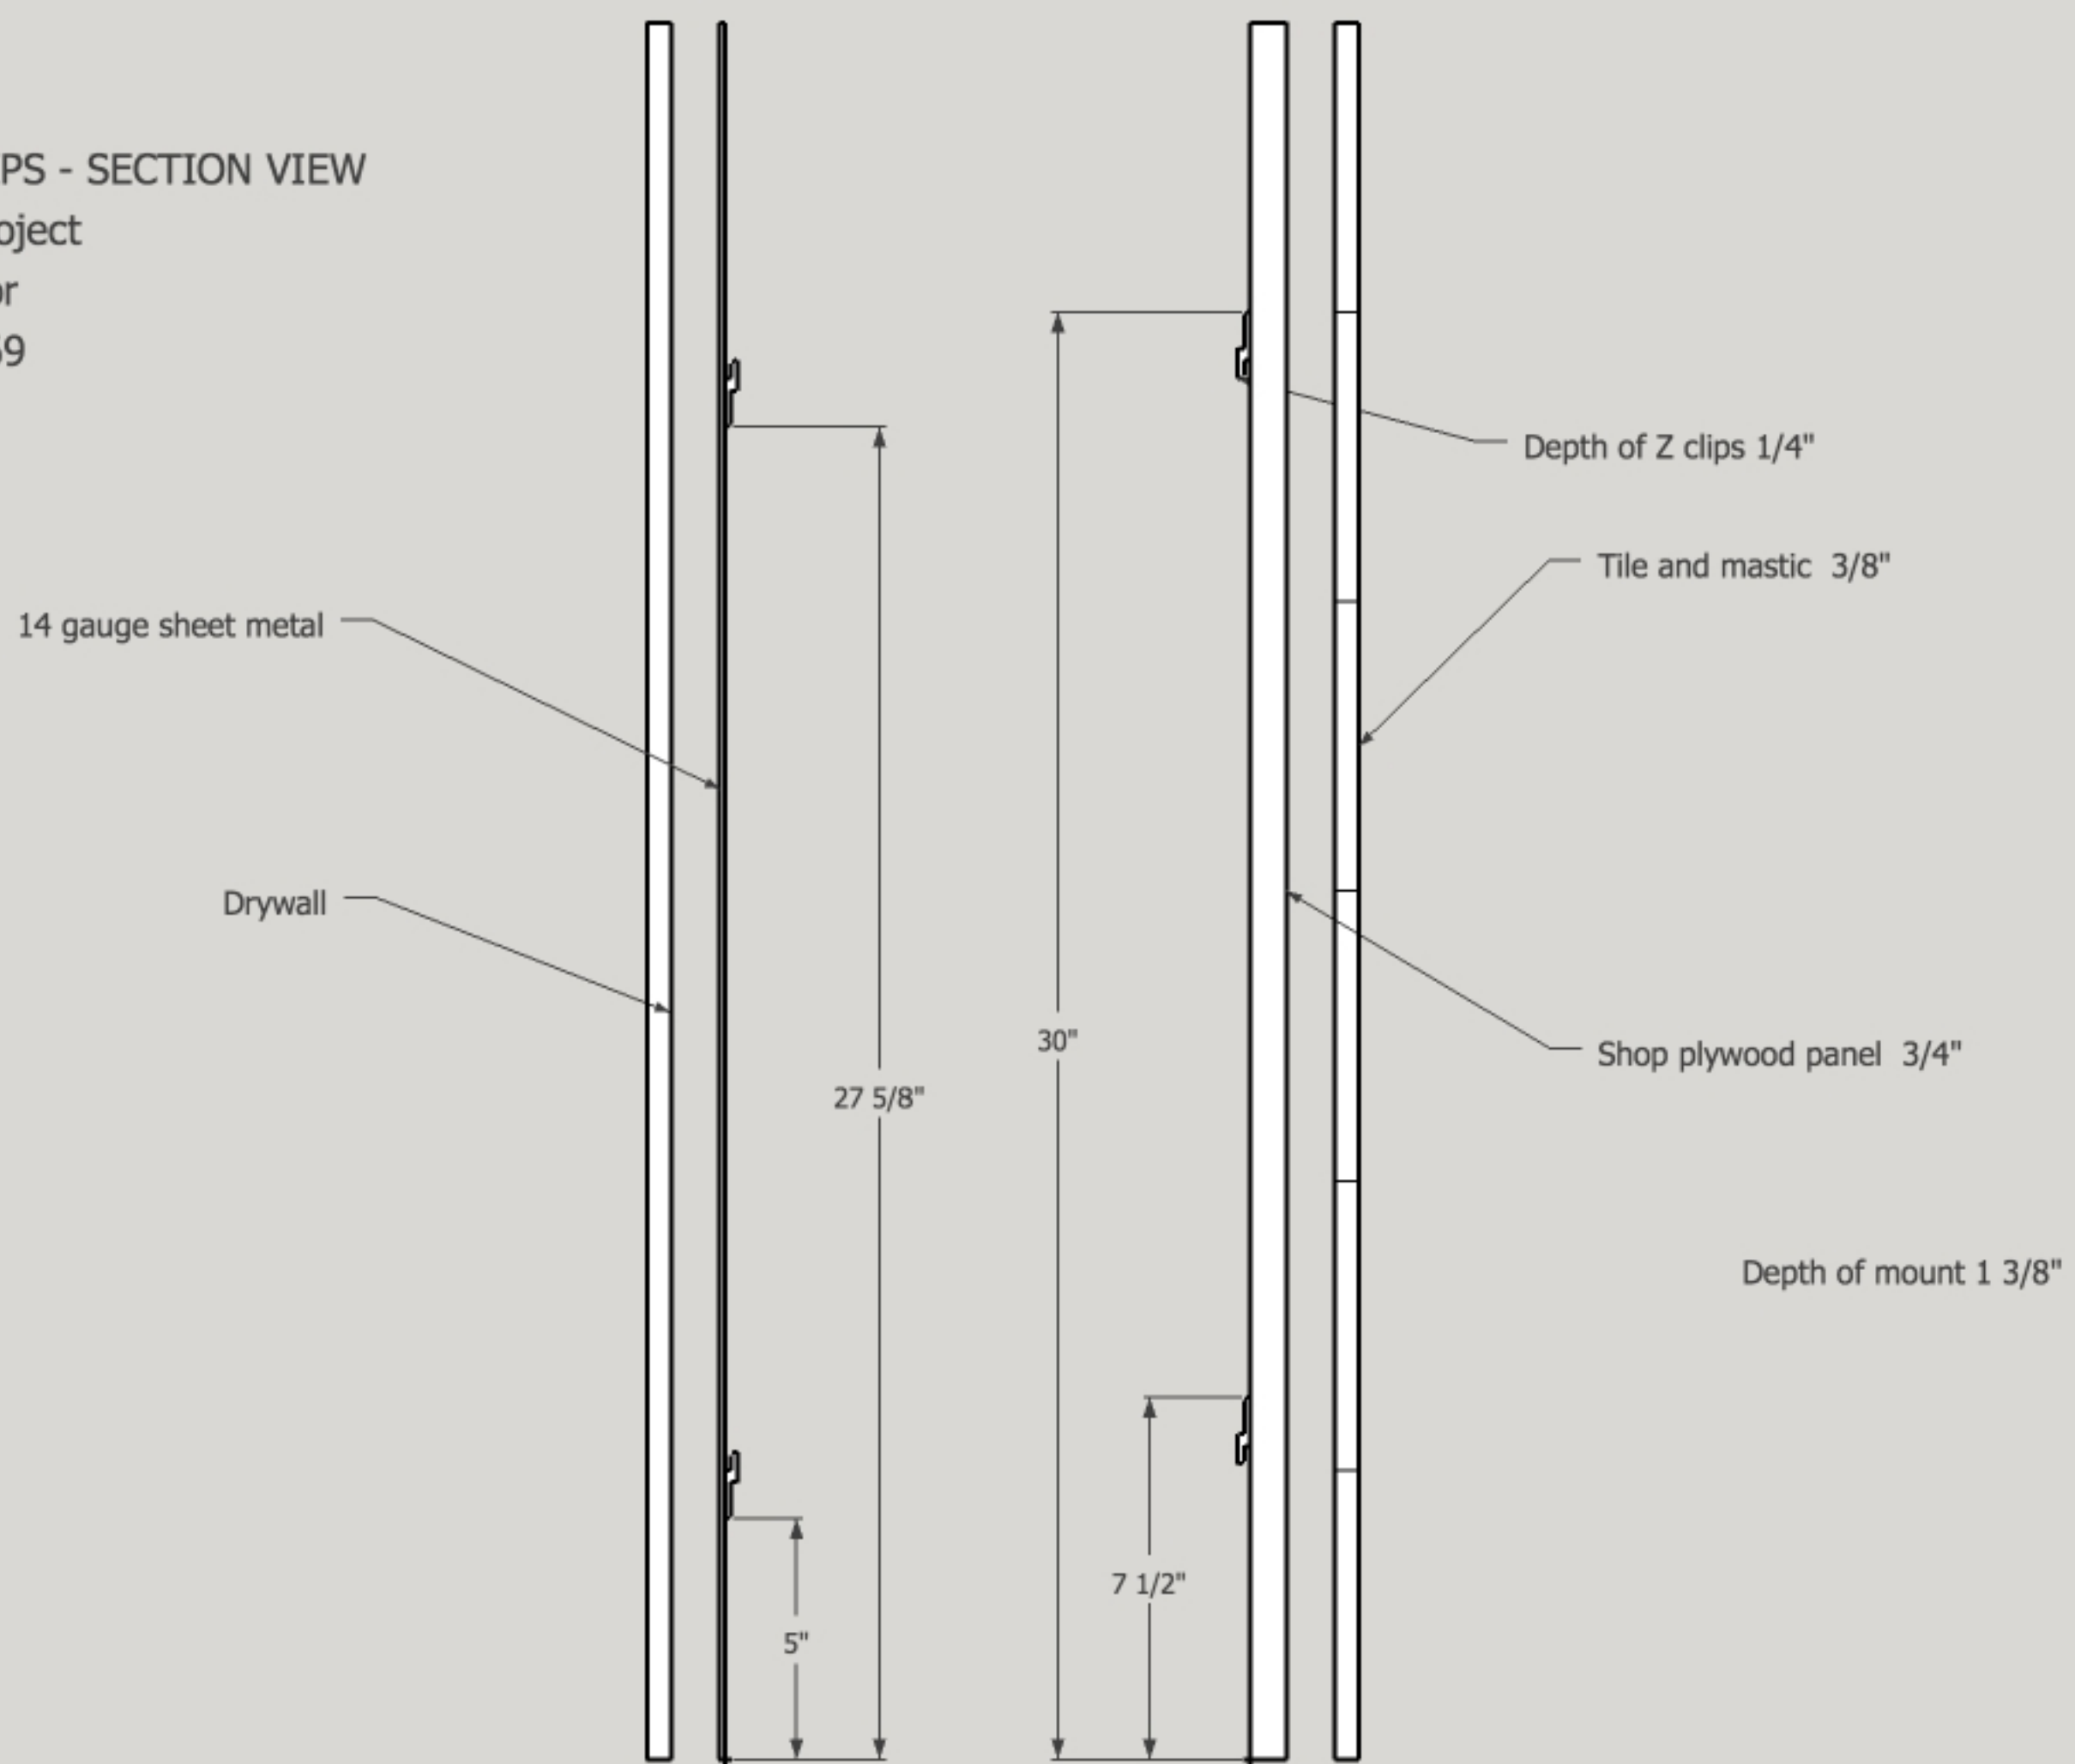

OPENING SIZE FOR RECESSED WALL
Louise Bendolph SFO Tile Project
Paulson Bott Press Contractor
Randy Colosky 415-370-3969

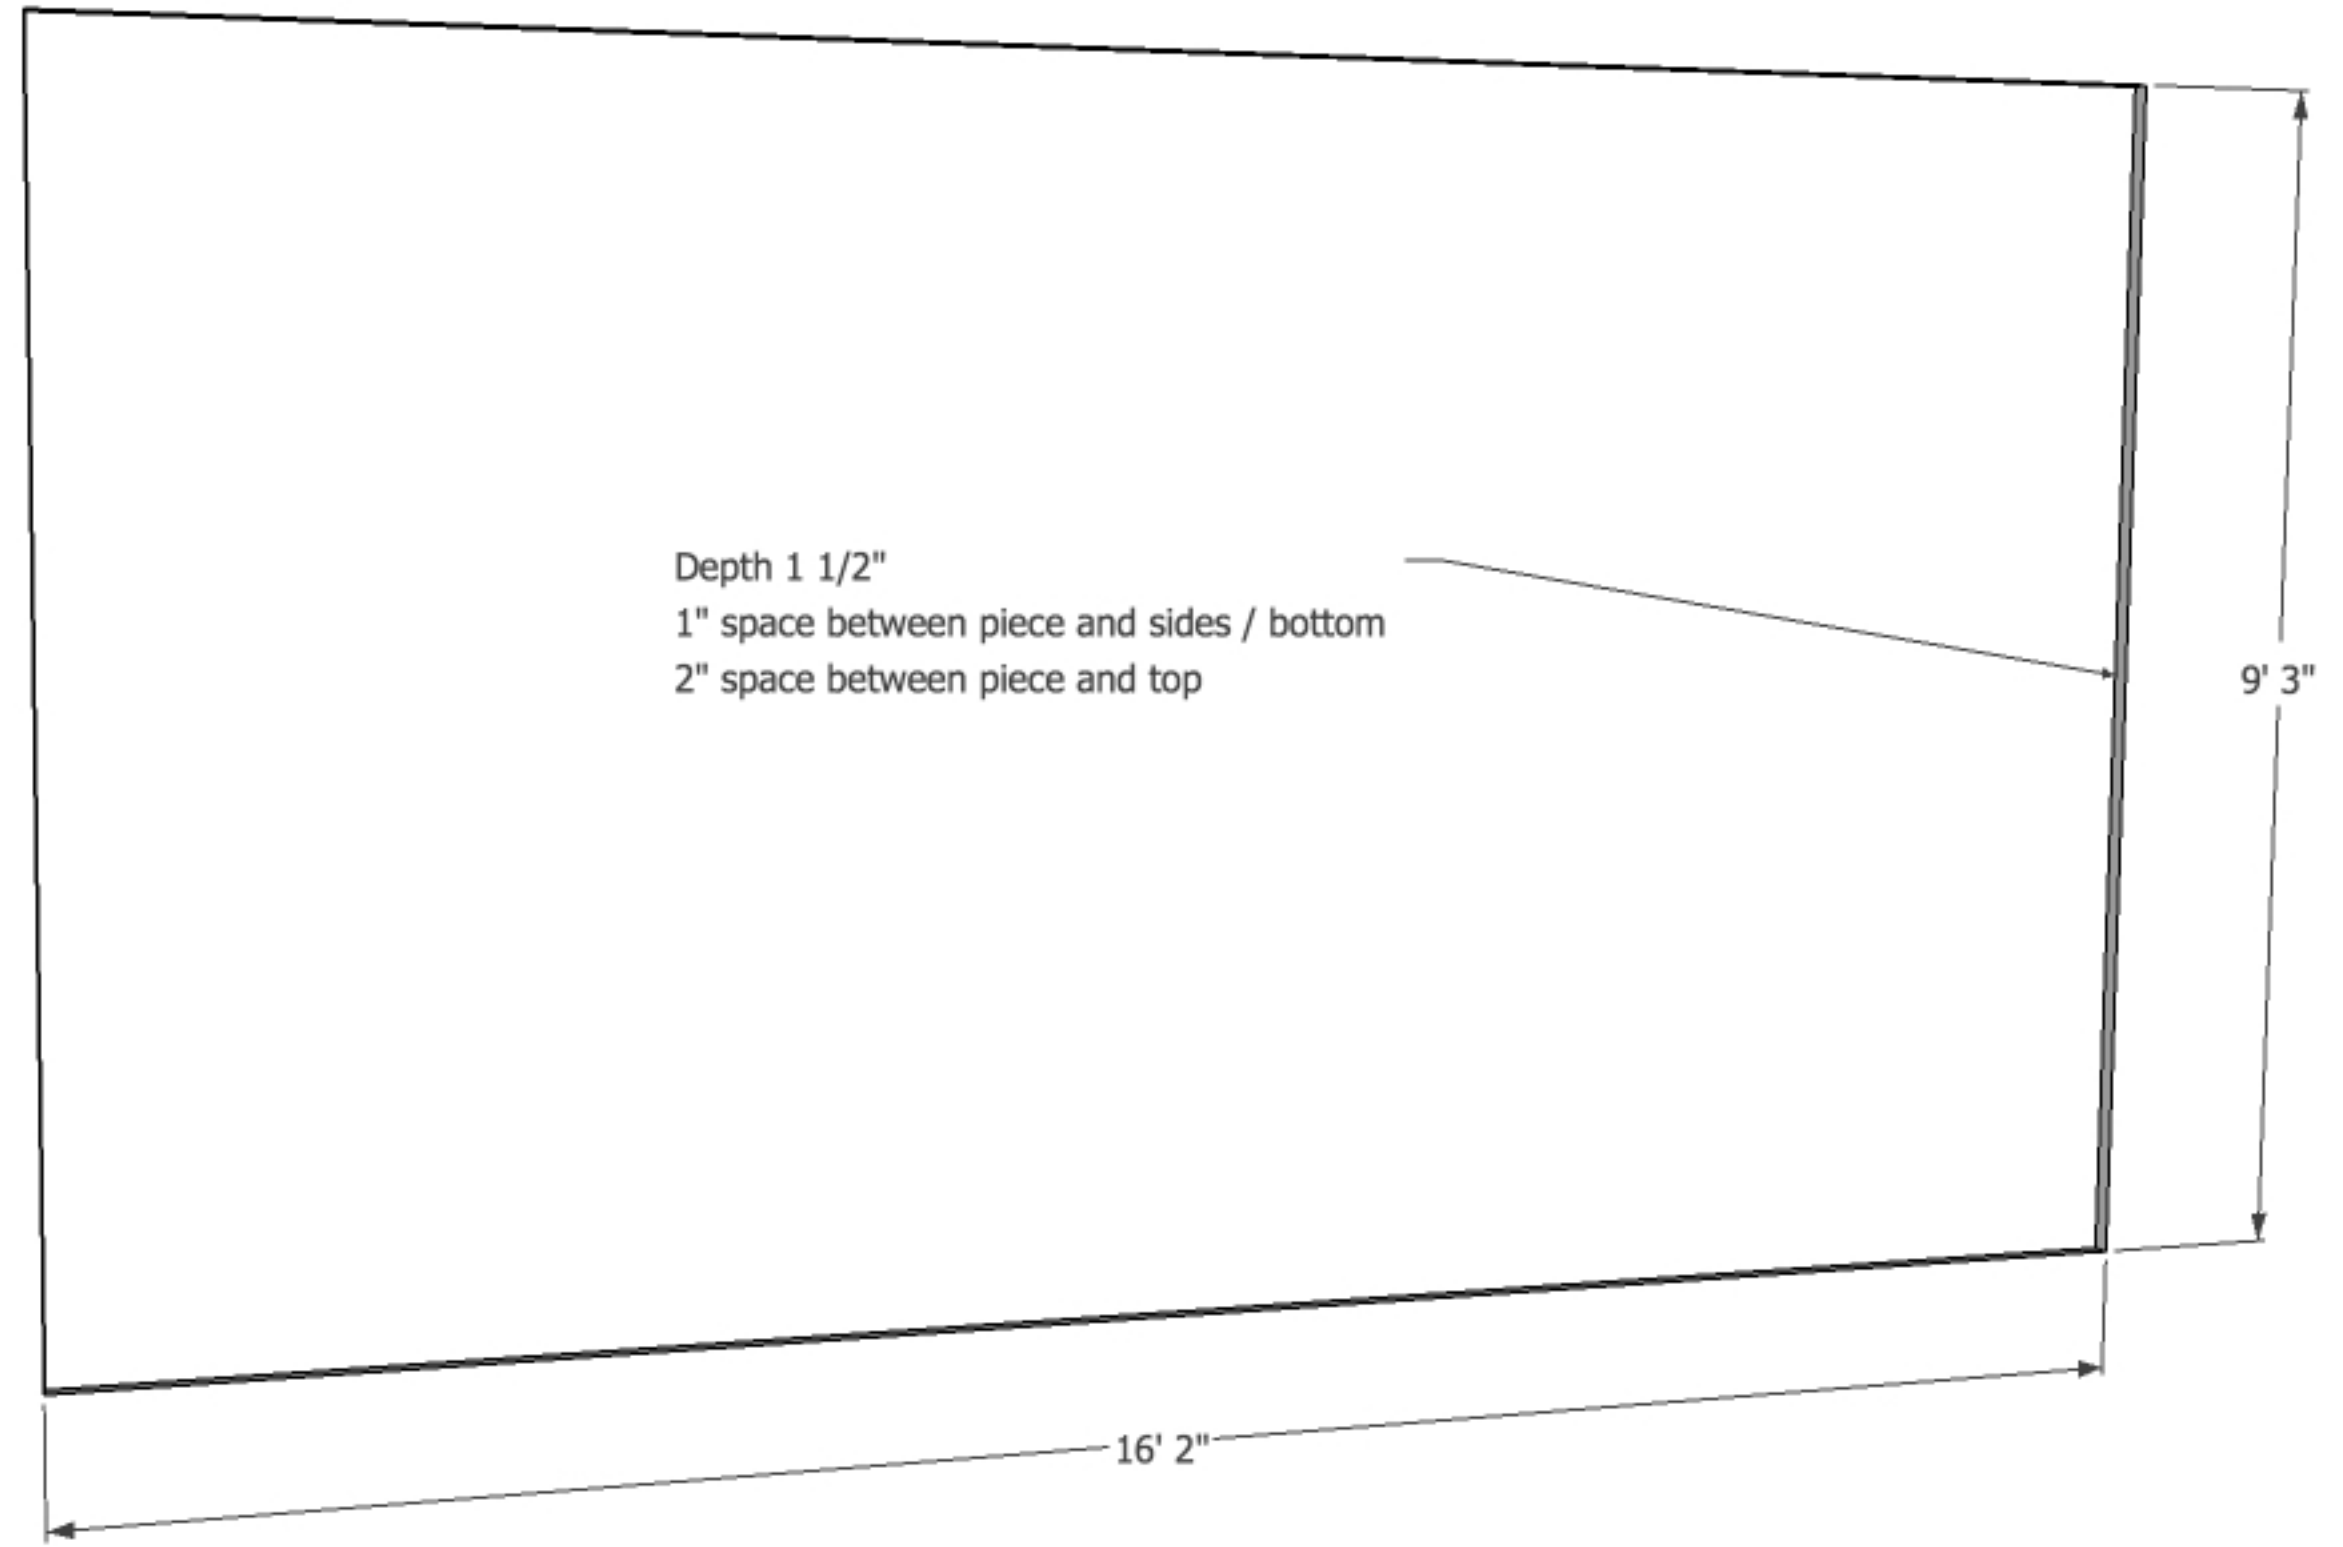

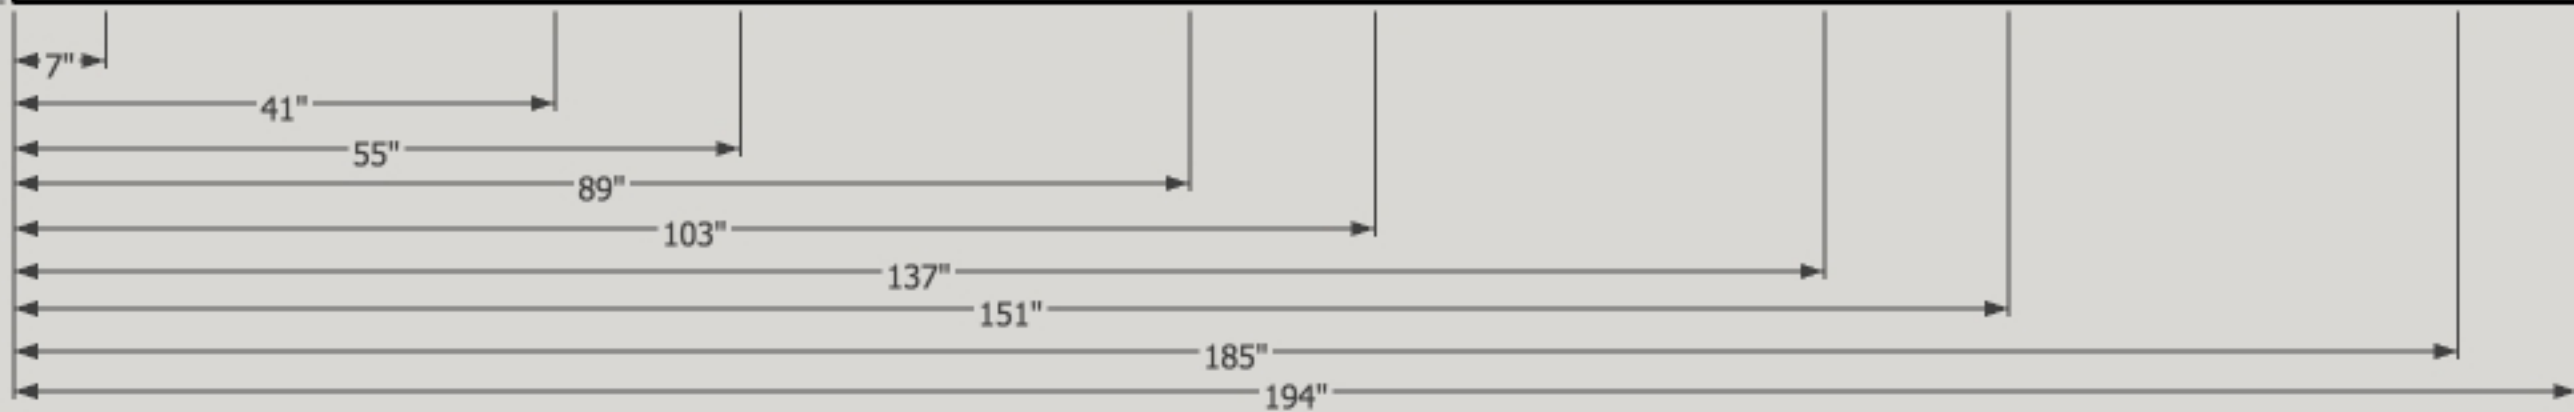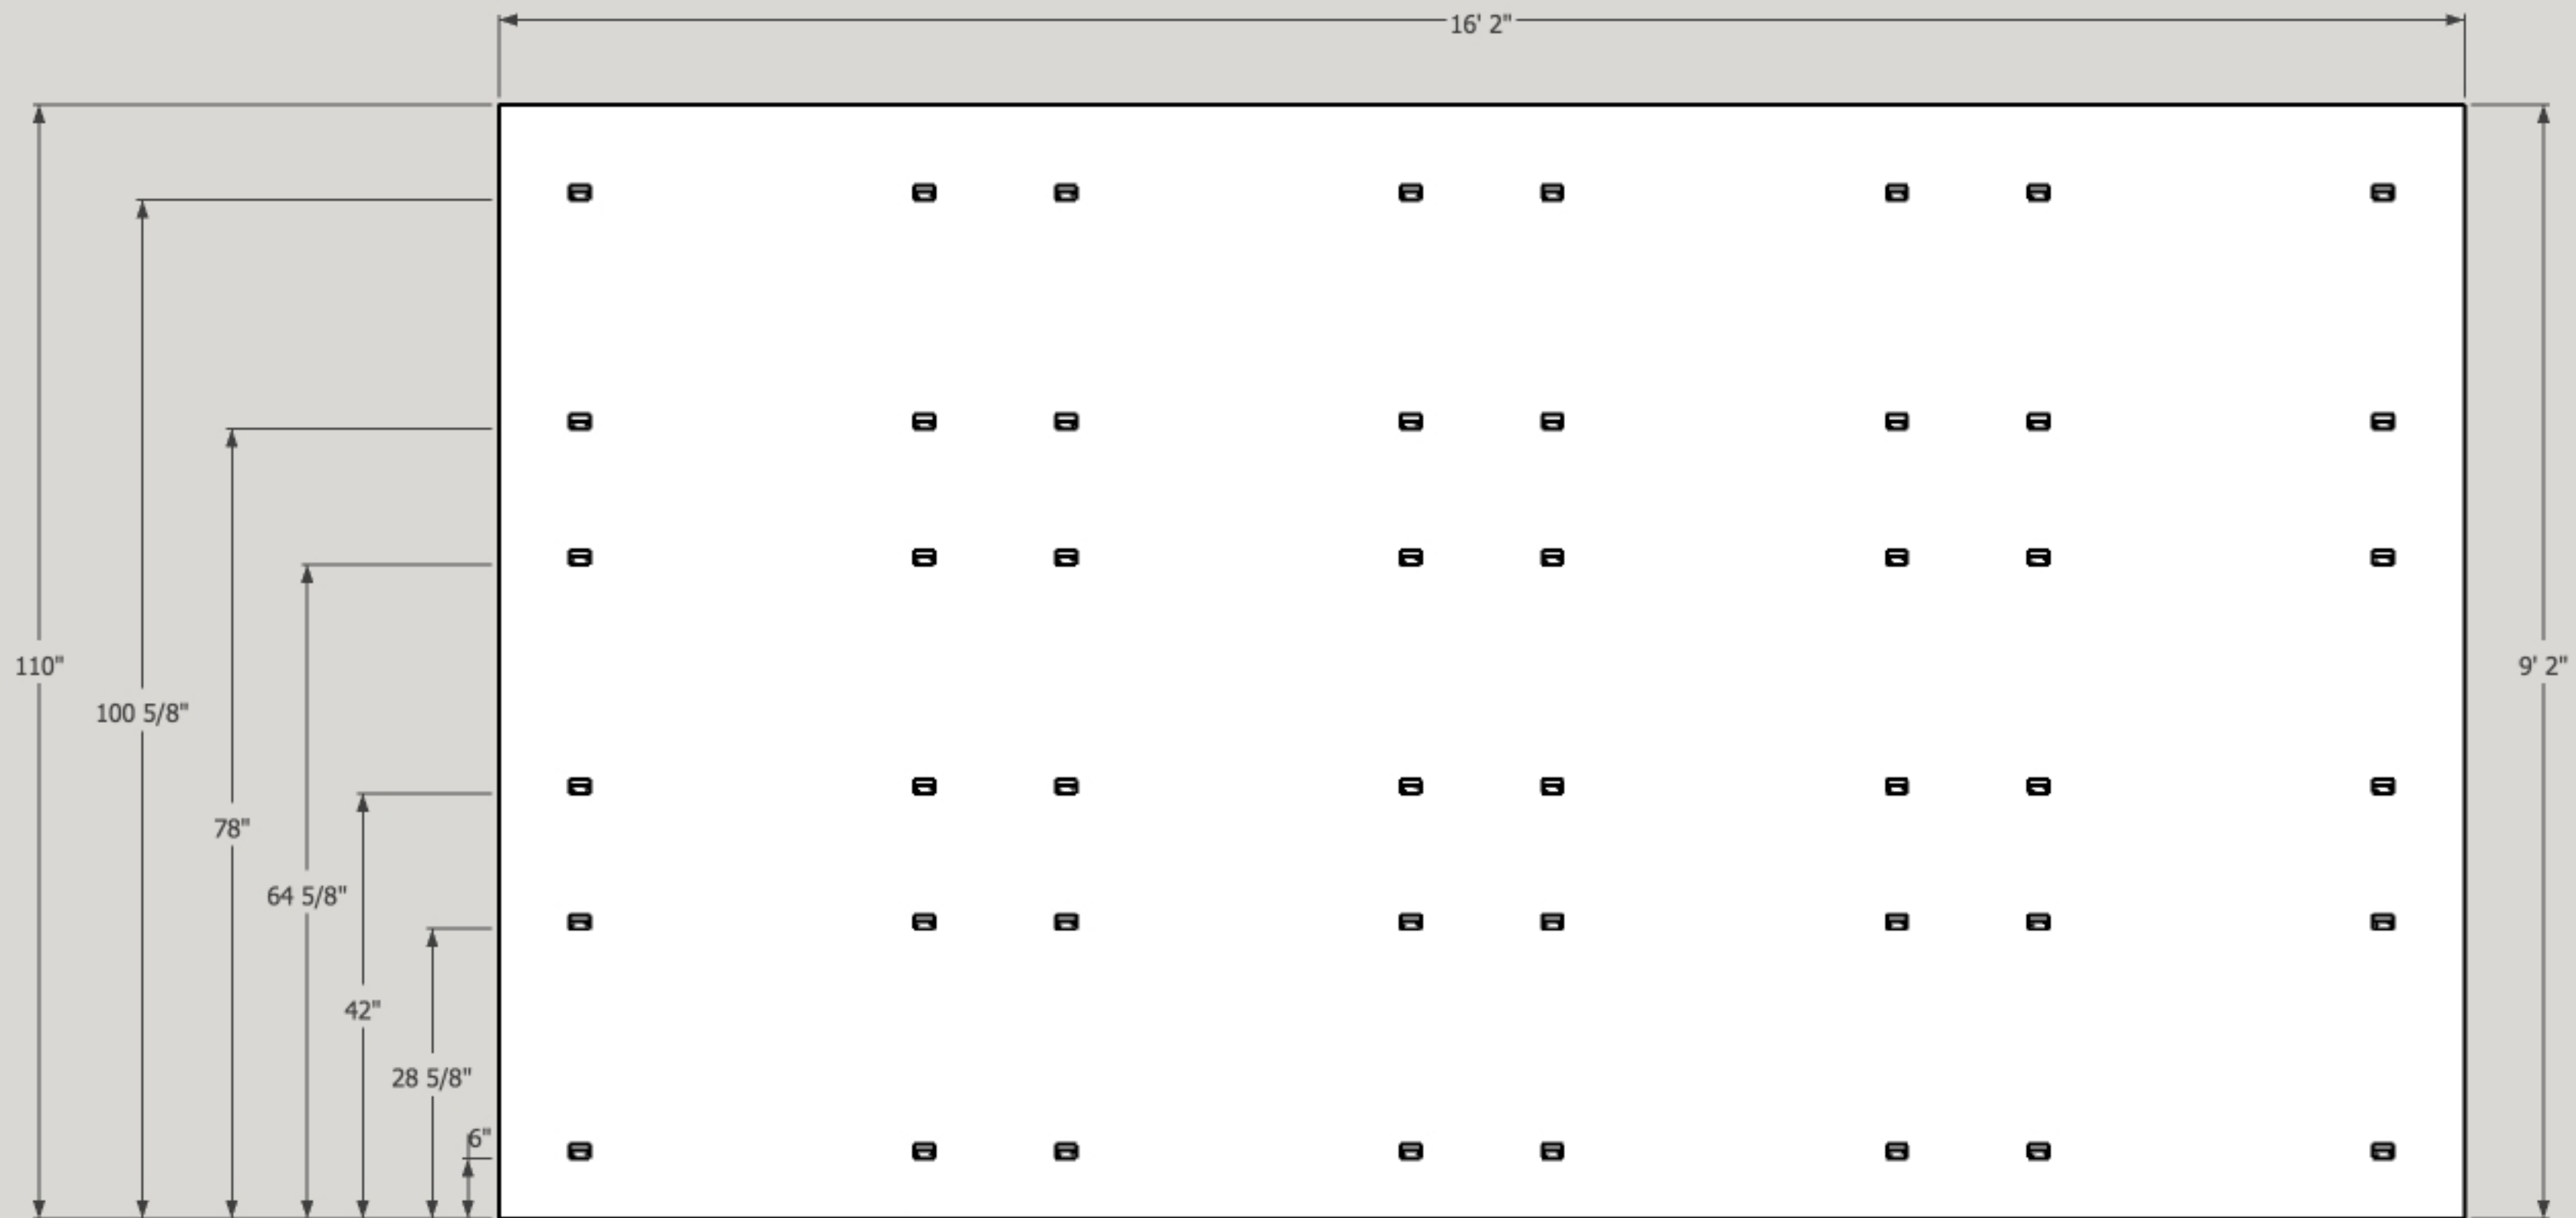

Z clip mount locations
 Louise Bendolph SFO Tile Project
 Paulson Bott Press Contractor
 Randy Colsoky 415-370-3969

Z CLIP MOUNT LOCATIONS - PERSPECTIVE

Louise Bendolph SFO Tile Project

Paulson Bott Press Contractor

Randy Colosky 415-370-3969

