

Vicinity Map




Alameda Creek Diversion Dam Fish Passage Facilities

- Building Location:** The proposed two buildings are located north of the SFPUC Calaveras Dam. One building is a Control Equipment Maintenance Building and the other is an Electrical Control Building.
- Project Size:** The total building area of the Control Equipment Maintenance Building is approximately 500 square feet. (16' x 30')
The total area of the Electrical Control Building is approximately 280 square feet. (16' x 17")
Roof Height varies from 10'-0" above finished floor to 13'-0" to top of roof.
- Proposed Building Materials:** Prefabricated building system, board form concrete exterior walls, corrugated metal siding panels, corrugated metal roof panels, and translucent roof skylights
- Design Intent:** To provide simple and inexpensive enclosures for electrical equipment and site maintenance equipment that are "contemporary" in design and responsive to the existing site features and the proposed fish passage facility. The enclosure shall minimize energy usage and incorporate sustainable design practices.
- Proposed Sustainable Design Goals include:
- Heat Island Effect (Use of materials with recommended solar reflectance index)
 - Reduced Power Input (Use of daylighting devices in lieu of artificial lighting)
 - Materials Reuse (Use of building materials with recycled content)



Site Aerial Photo



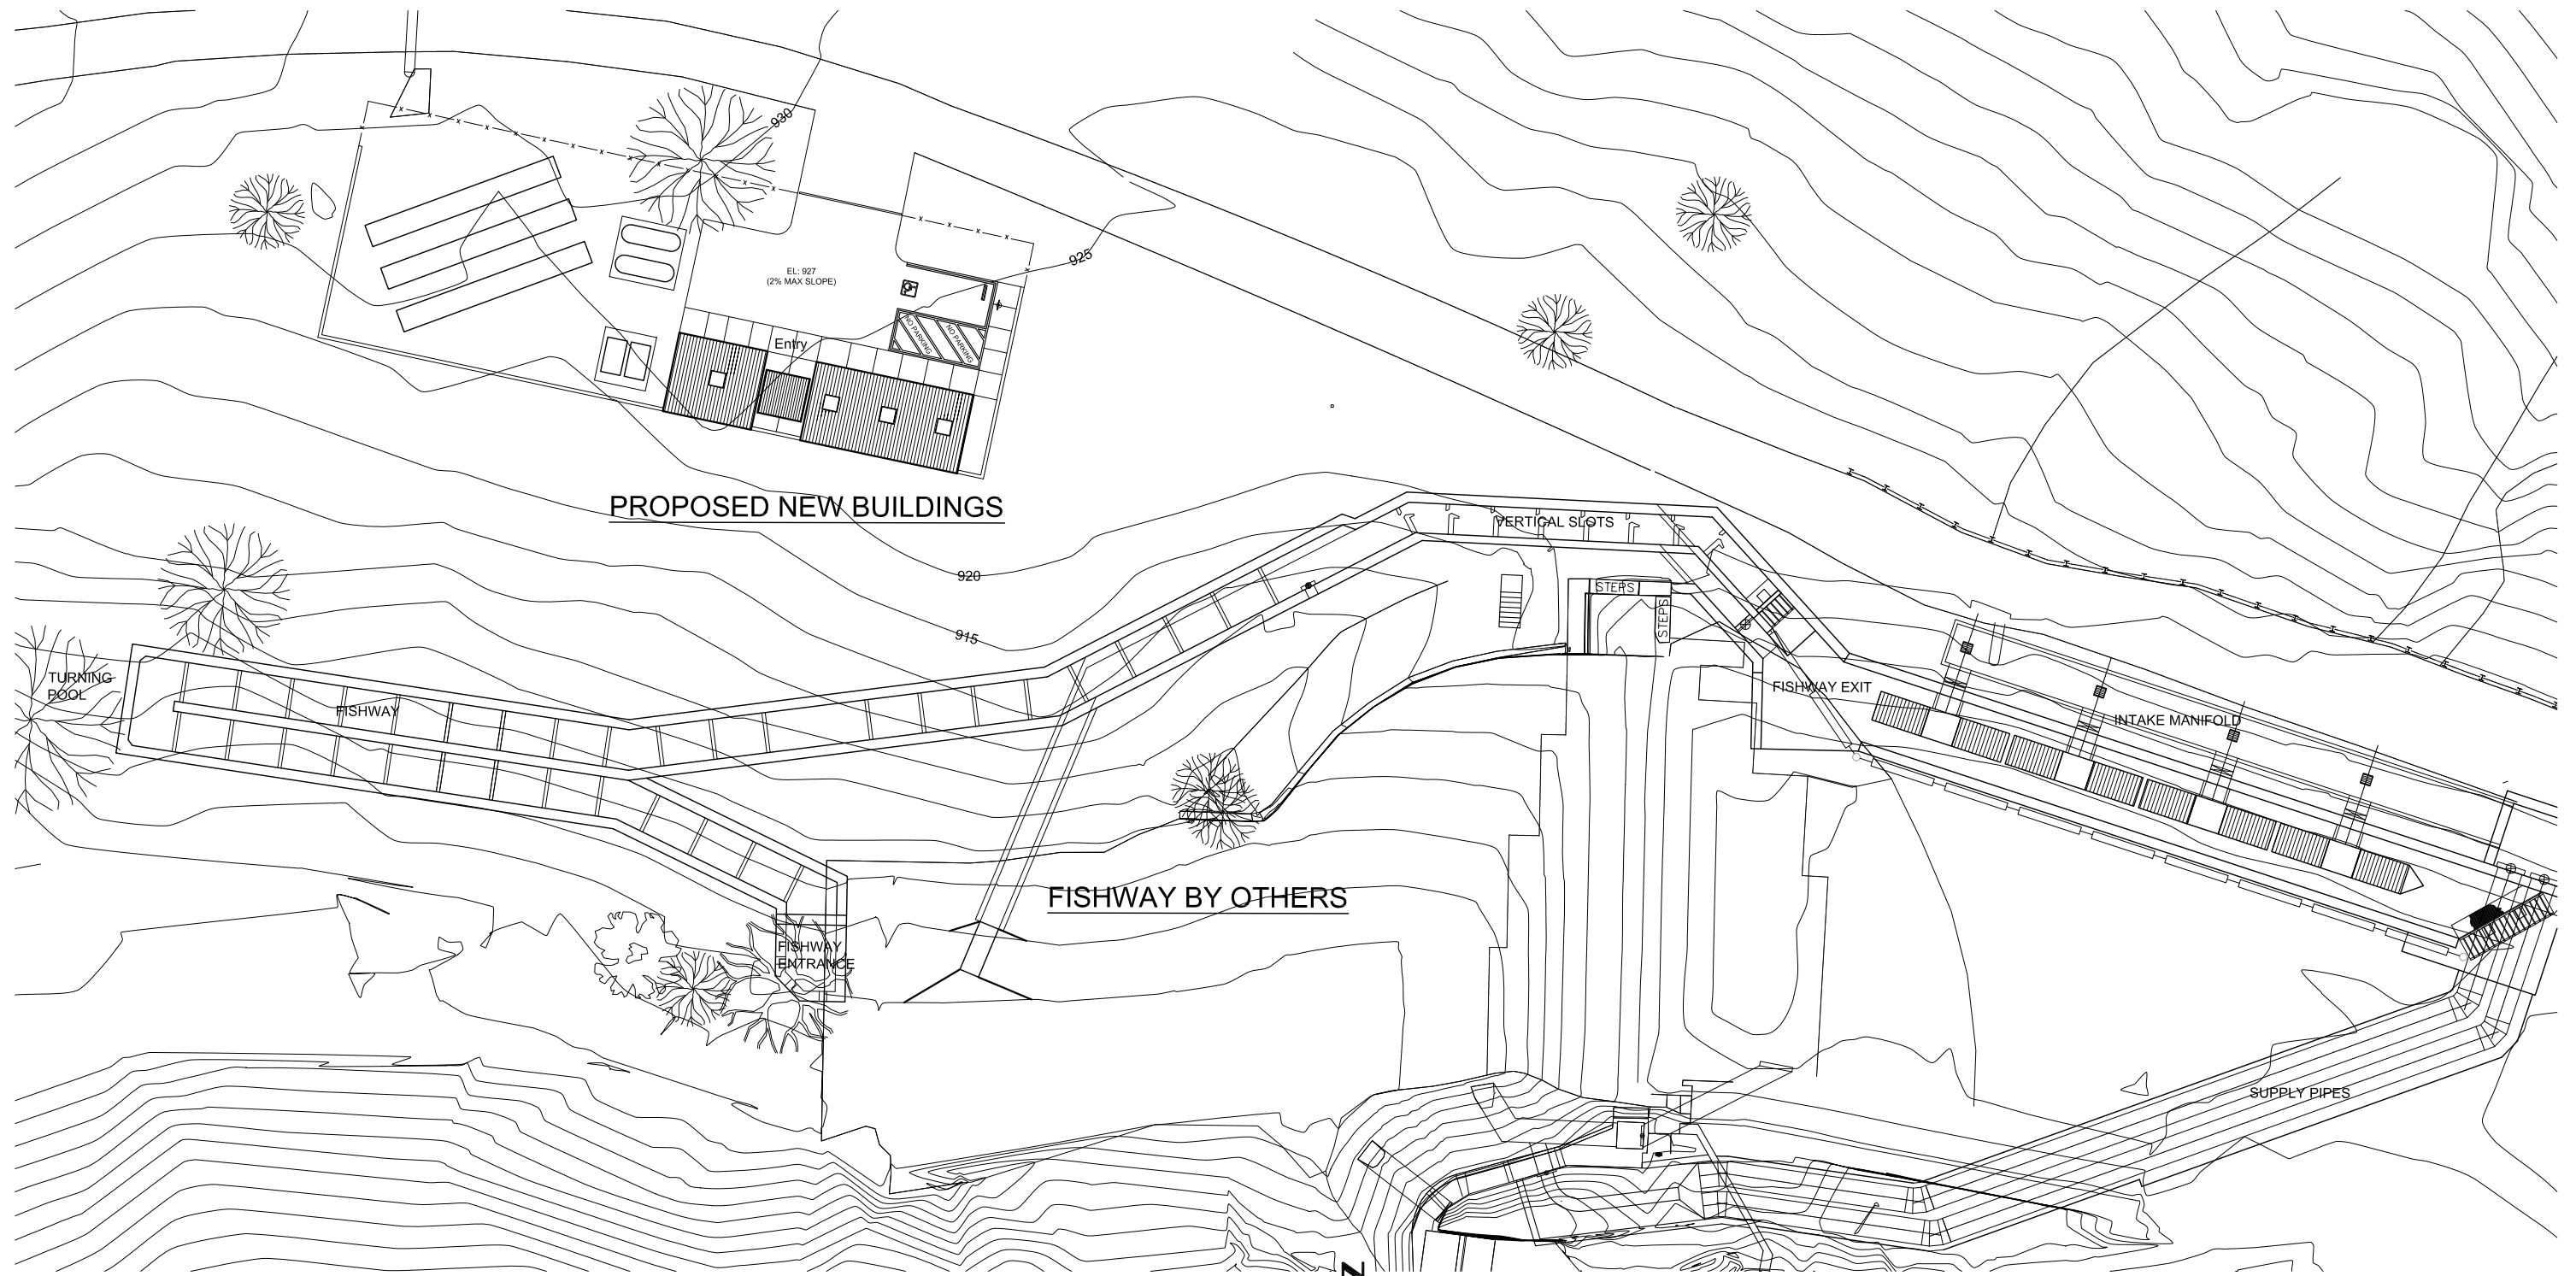


LEGEND

SITE PLAN





BUILDING DESIGN AND CONSTRUCTION
S.F. DEPARTMENT OF PUBLIC WORKS

ARCHITECTURE

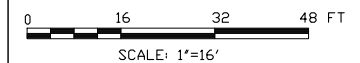


Site Plan

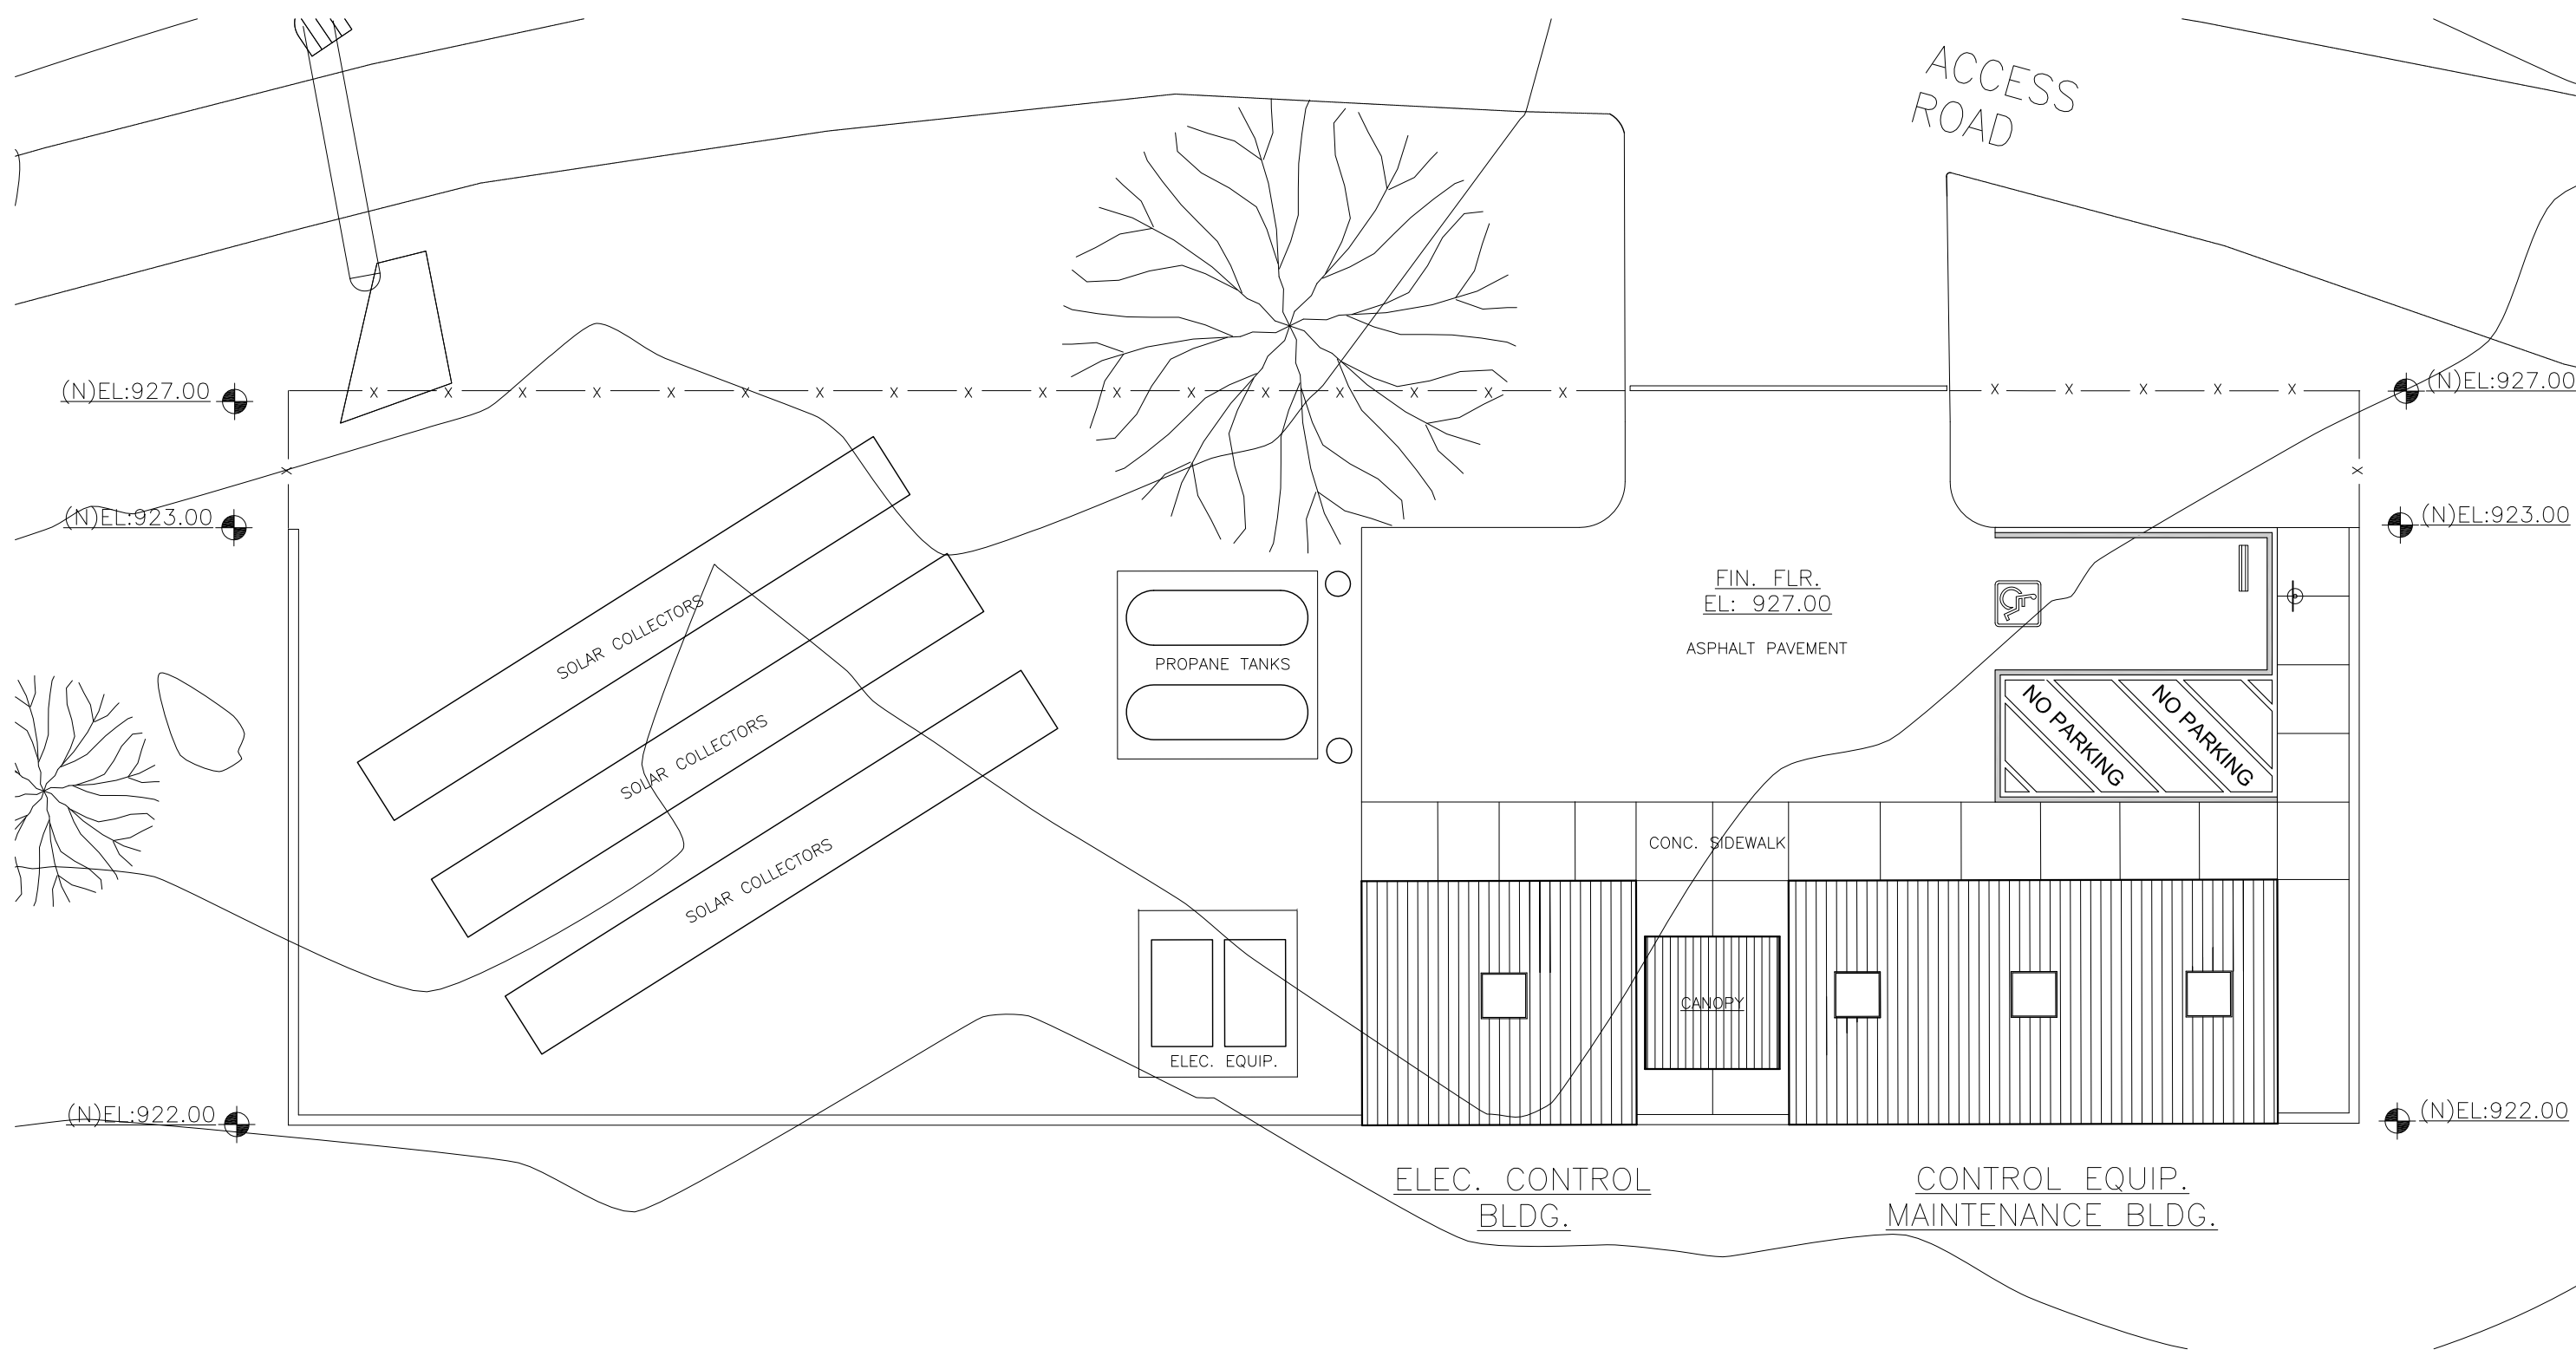


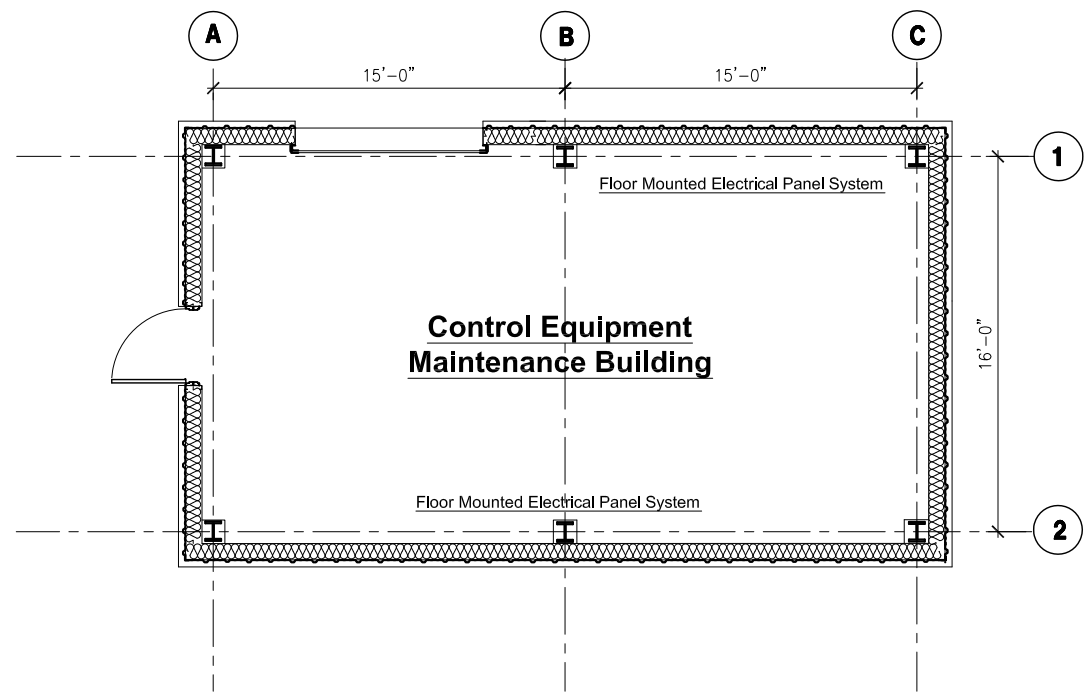


Floor Plan

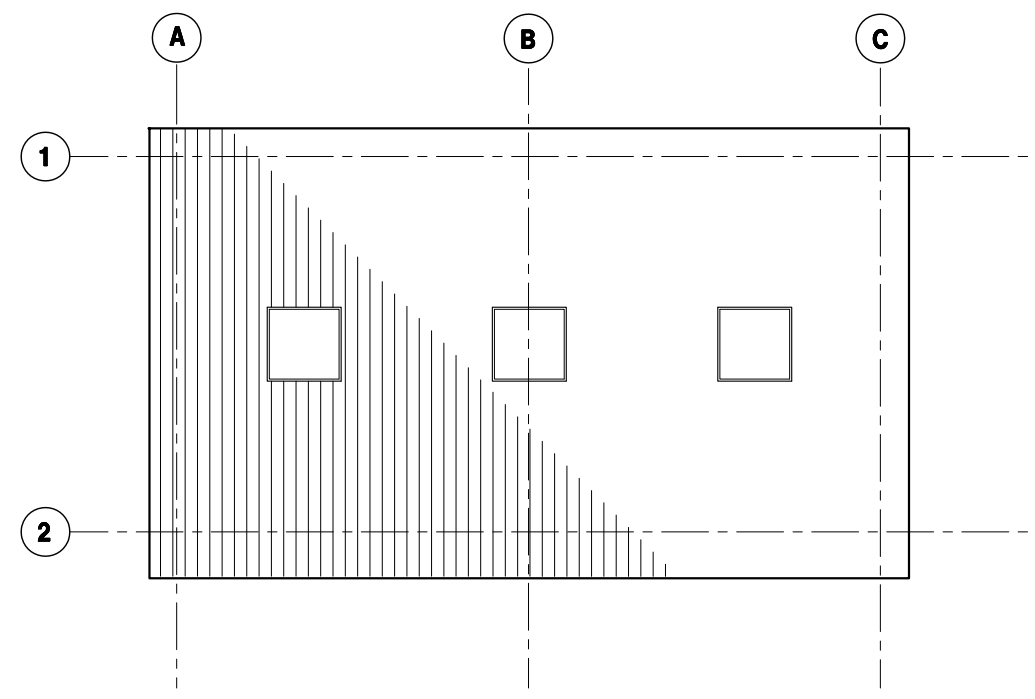


Roof Plan

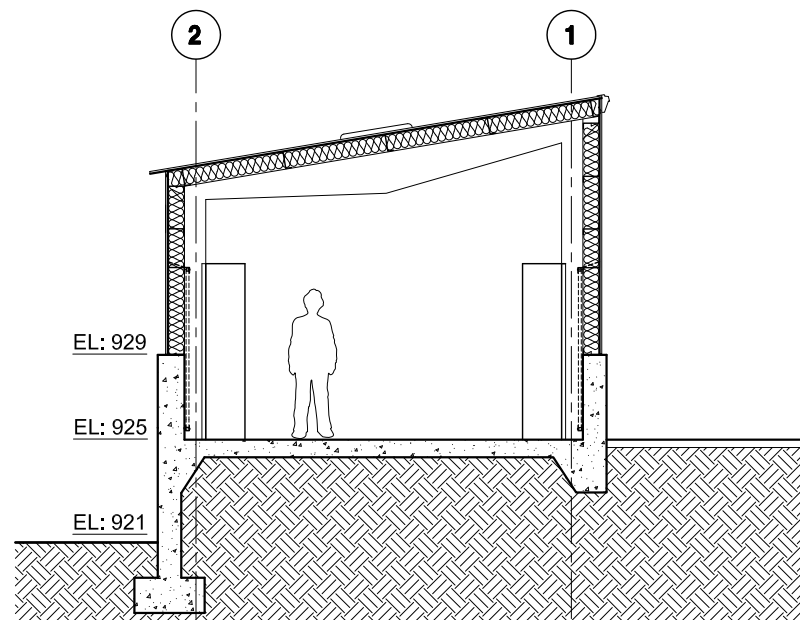

Section

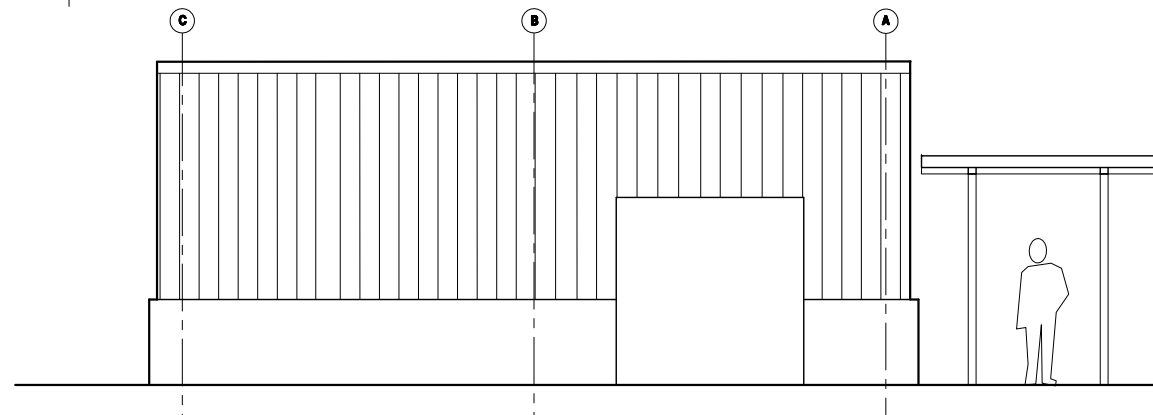

North Elevation

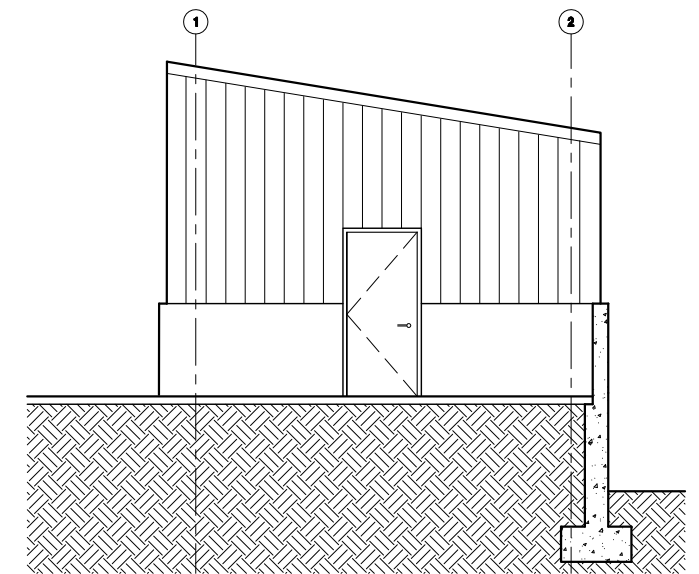

West Elevation









BUILDING DESIGN AND CONSTRUCTION
S.F. DEPARTMENT OF PUBLIC WORKS

ARCHITECTURE




Plans, Section and Elevations
Control Equipment Building

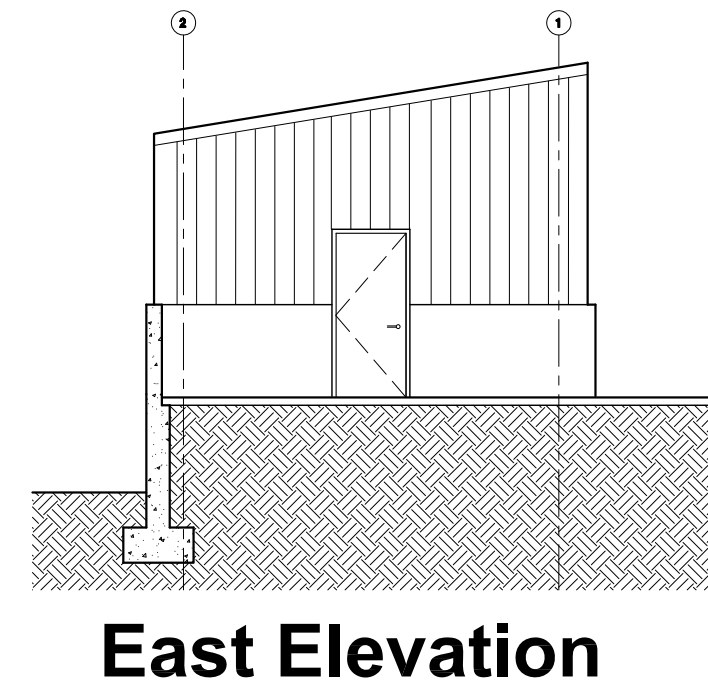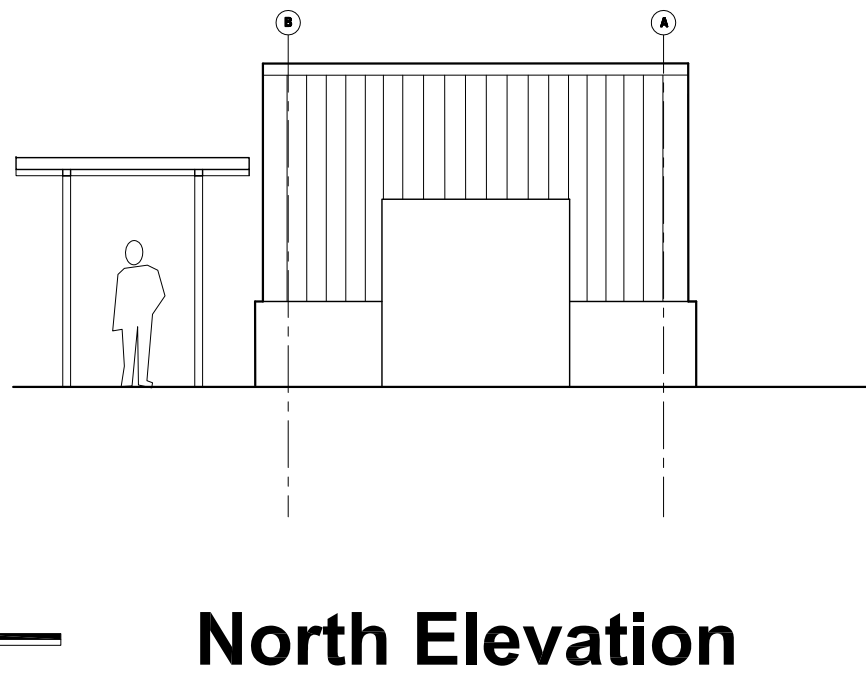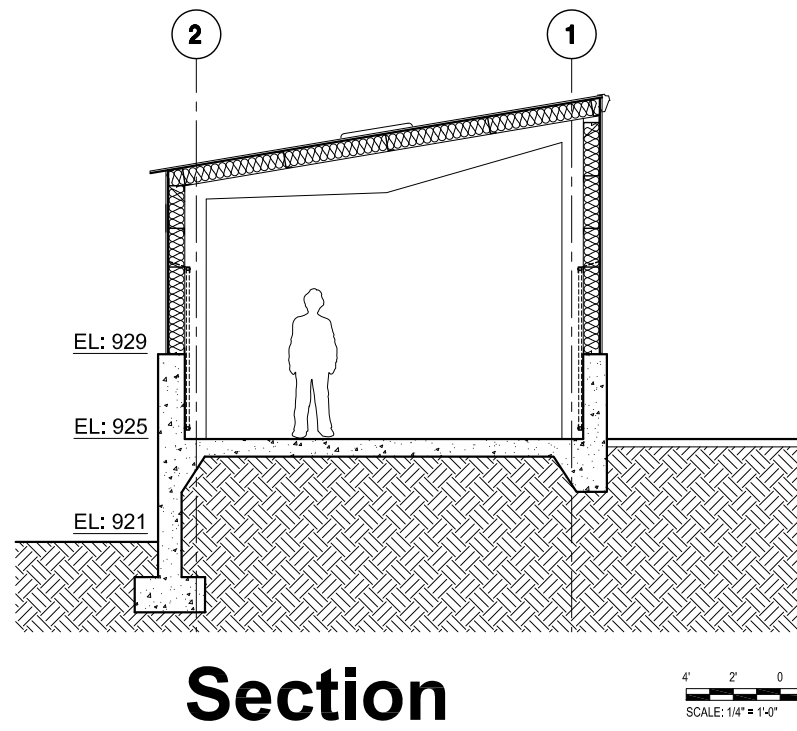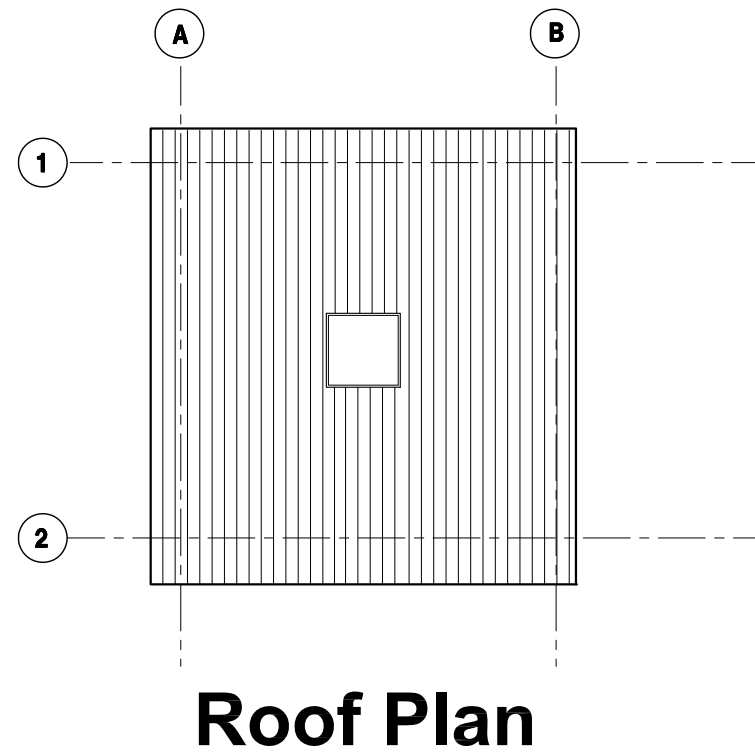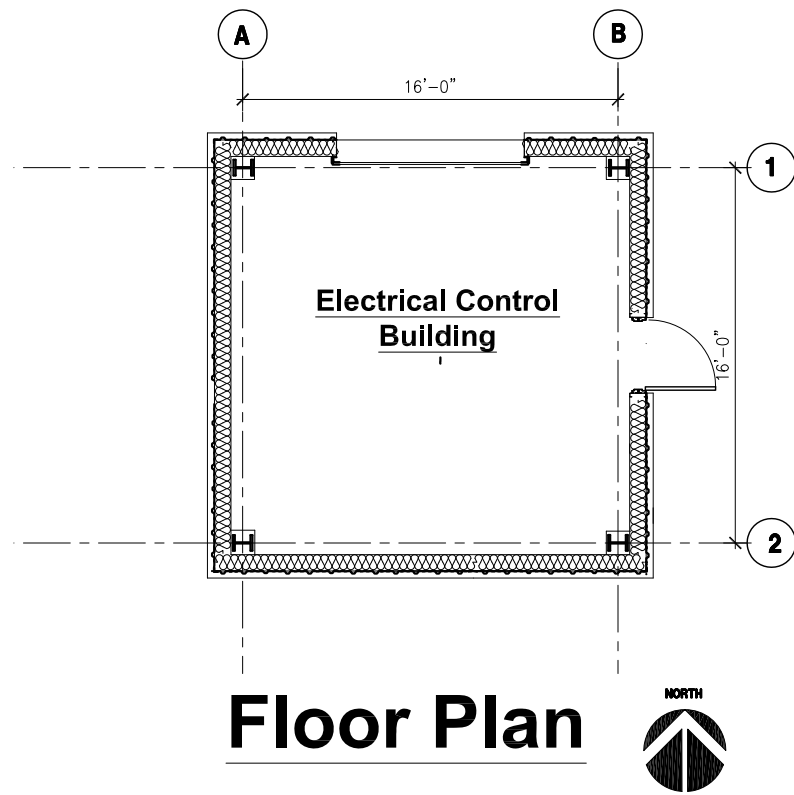


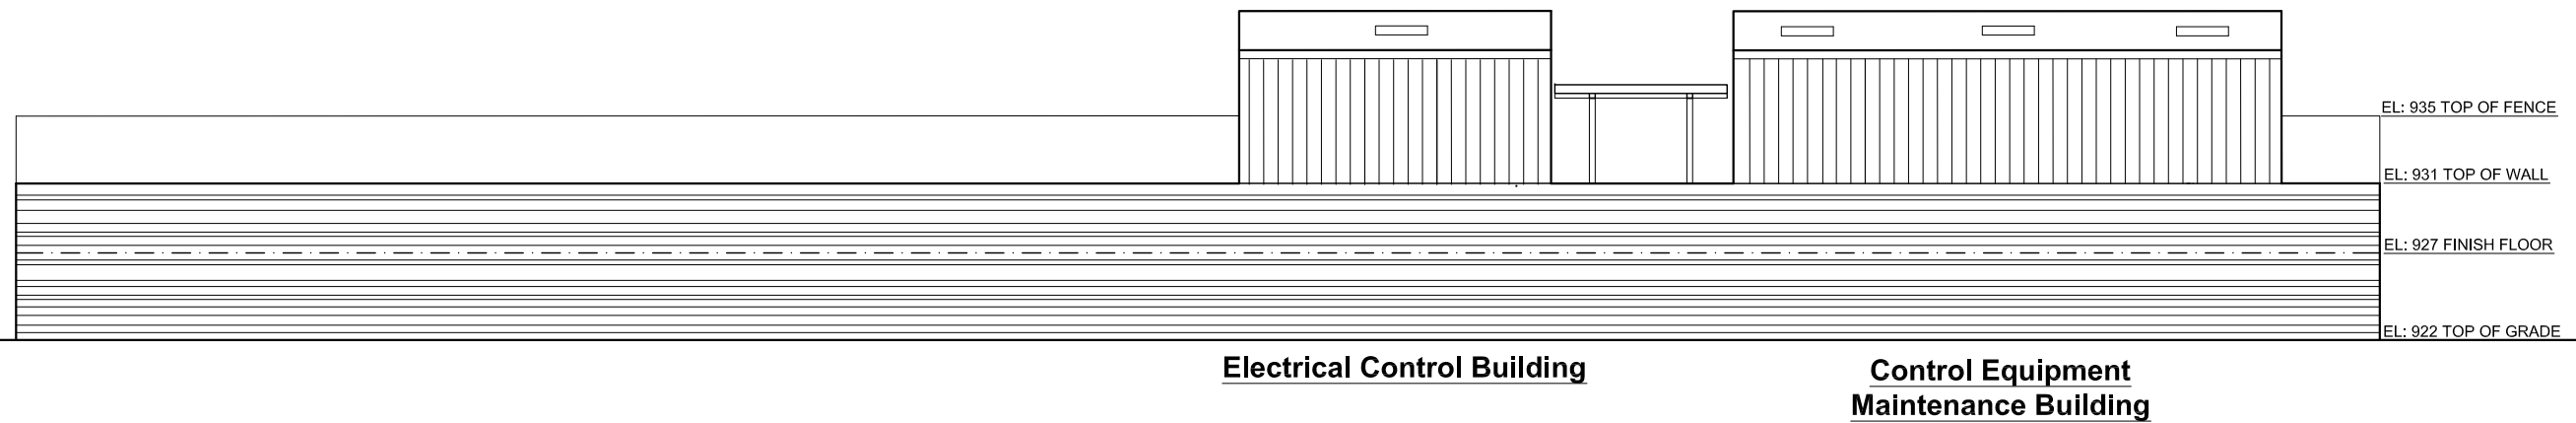

SOUTH ELEVATION

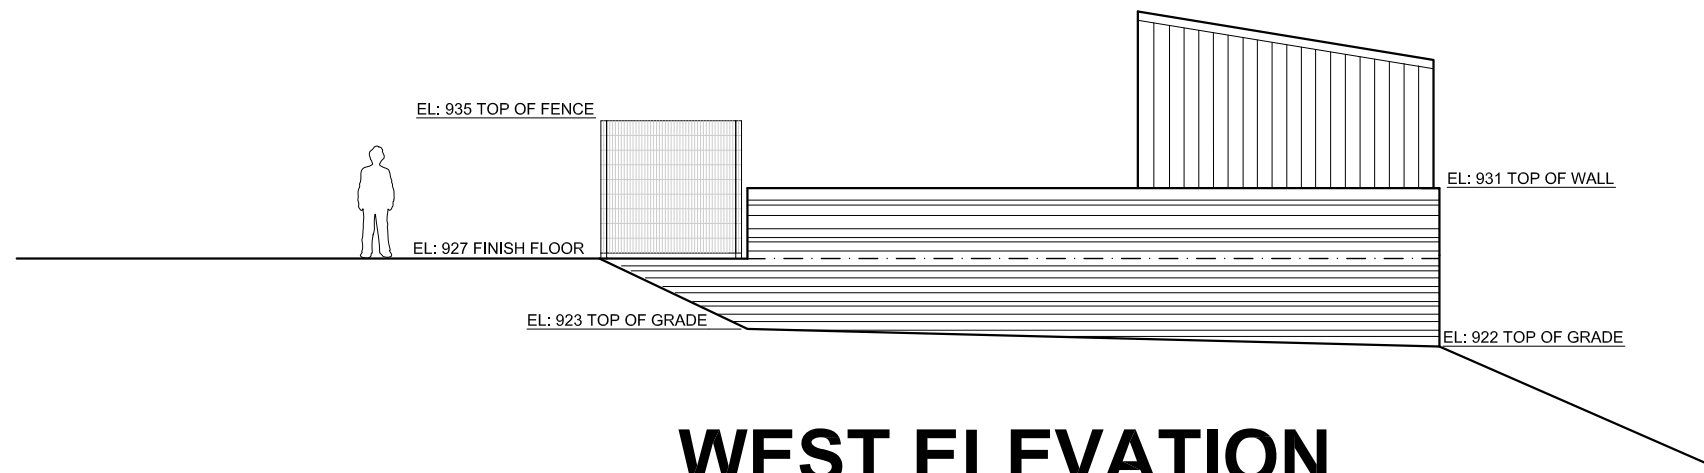

WEST ELEVATION

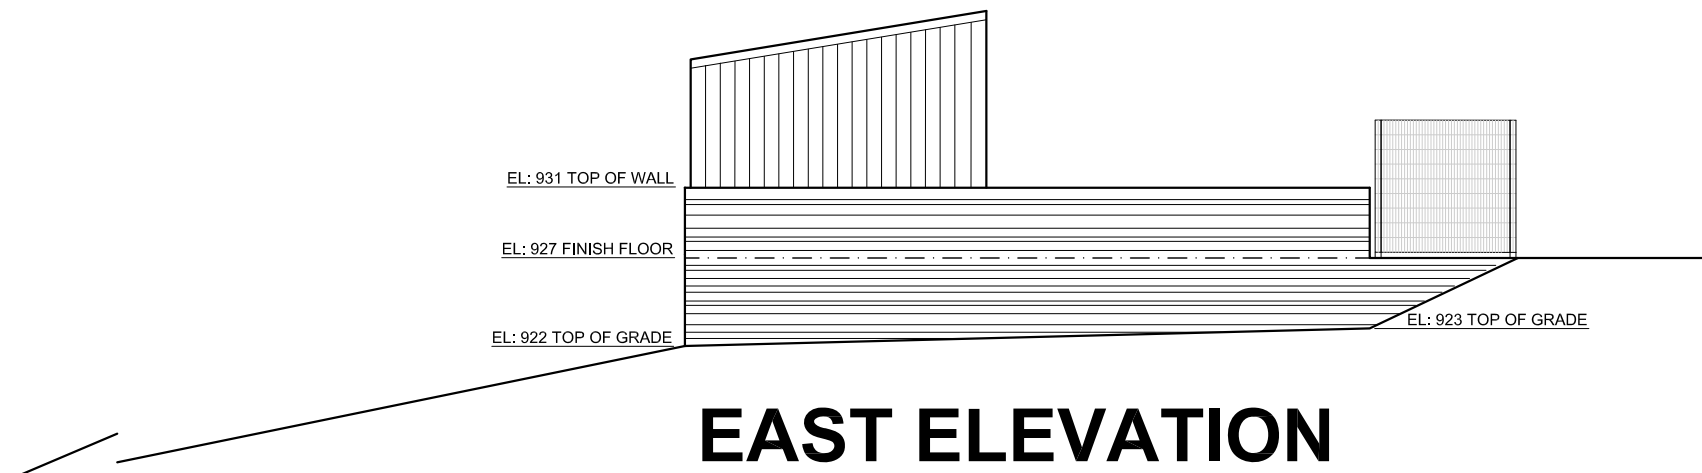

EAST ELEVATION



Board Form Concrete



Prefabricated Canopy Structure



Security Fence



Corrugated Metal Wall and Roof Panels

