


# NURSERY: THE CENTER FOR SUSTAINABLE GARDENING

## SAN FRANCISCO BOTANICAL GARDEN AT STRYBING ARBORETUM

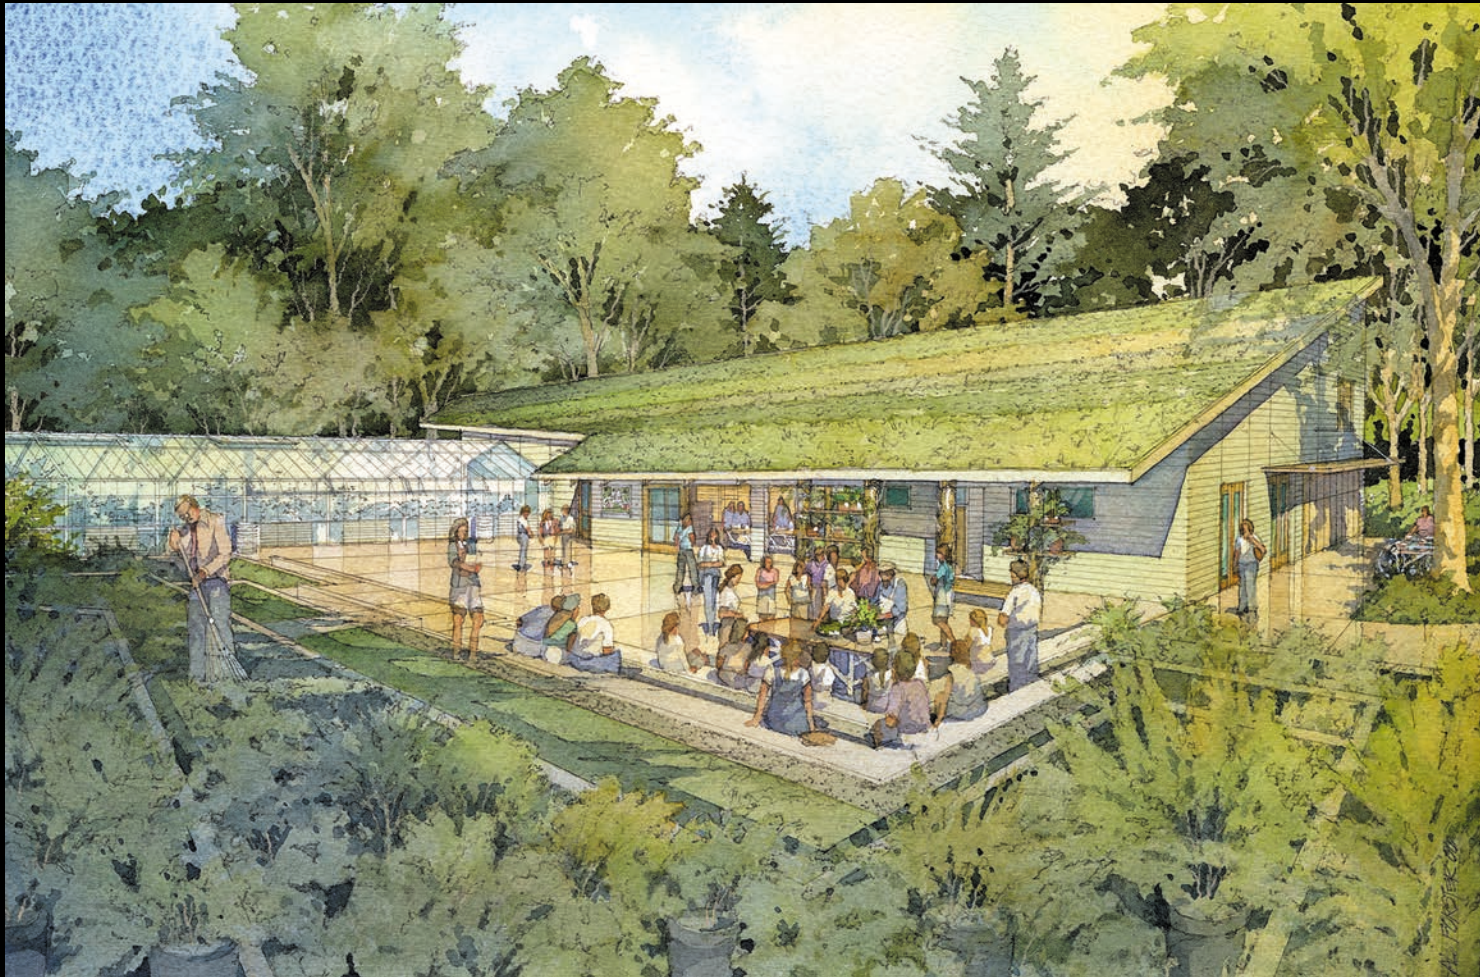

CIVIC DESIGN REVIEW - PHASE 3  
November 18, 2013

CIVIC DESIGN REVIEW - PHASE 3  
November 18, 2013




# NURSERY: THE CENTER FOR SUSTAINABLE GARDENING

## SAN FRANCISCO BOTANICAL GARDEN AT STRYBING ARBORETUM



NORTH ELEVATION OF HEADHOUSE + SHADEHOUSE  
CIVIC DESIGN REVIEW - PHASE 2  
MARCH 16, 2009

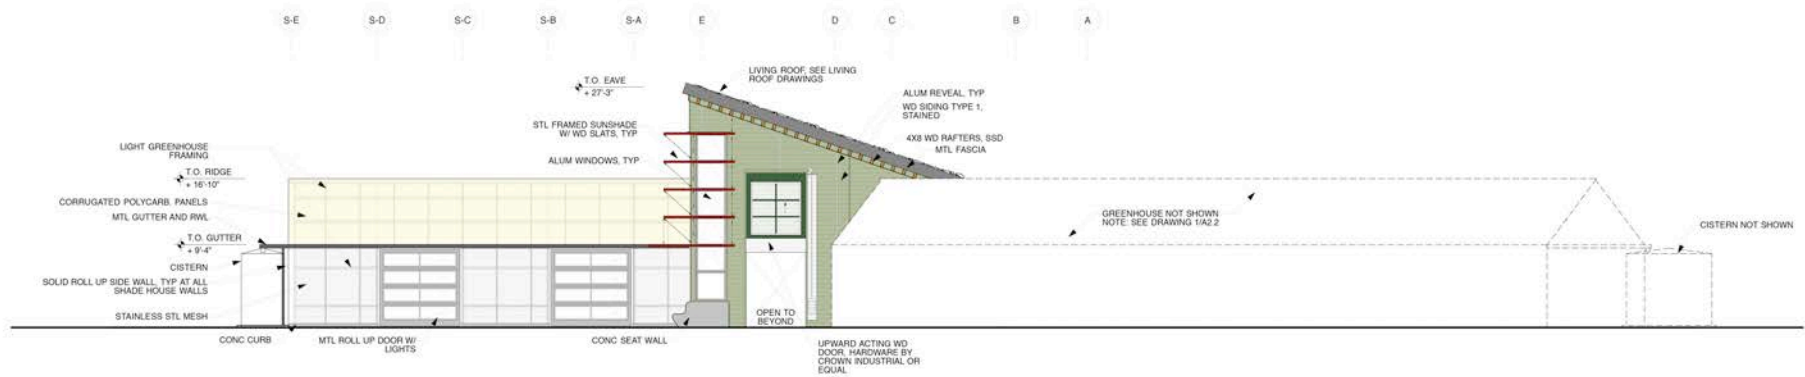


EAST ELEVATION OF HEADHOUSE + SHADEHOUSE  
CIVIC DESIGN REVIEW - PHASE 2  
MARCH 16, 2009

CIVIC DESIGN REVIEW - PHASE 3  
November 18, 2013

# NURSERY: THE CENTER FOR SUSTAINABLE GARDENING

## SAN FRANCISCO BOTANICAL GARDEN AT STRYBING ARBORETUM

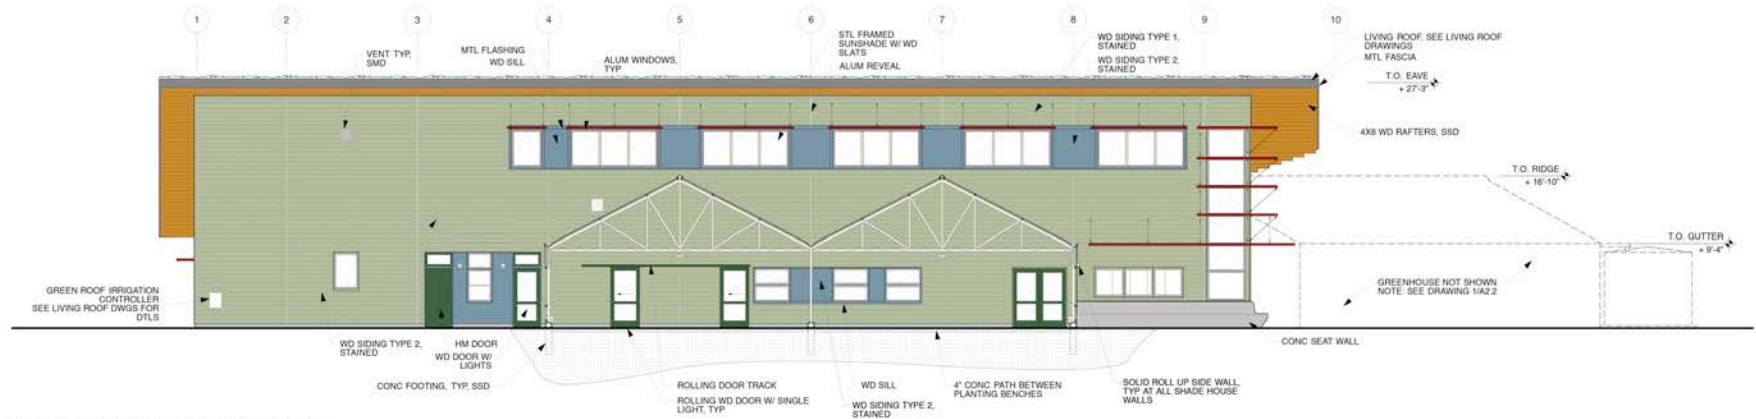

SOUTH ELEVATION OF HEADHOUSE + SECTION THROUGH SHADEHOUSE  
CIVIC DESIGN REVIEW - PHASE 2  
MARCH 16, 2009



WEST ELEVATION OF HEADHOUSE AND SHADEHOUSE  
CIVIC DESIGN REVIEW - PHASE 2  
MARCH 16, 2009


CIVIC DESIGN REVIEW - PHASE 3  
November 18, 2013

# NURSERY: THE CENTER FOR SUSTAINABLE GARDENING SAN FRANCISCO BOTANICAL GARDEN AT STRYBING ARBORETUM




CIVIC DESIGN REVIEW - PHASE 3  
November 18, 2013

NURSERY: THE CENTER FOR SUSTAINABLE GARDENING  
SAN FRANCISCO BOTANICAL GARDEN AT STRYBING ARBORETUM

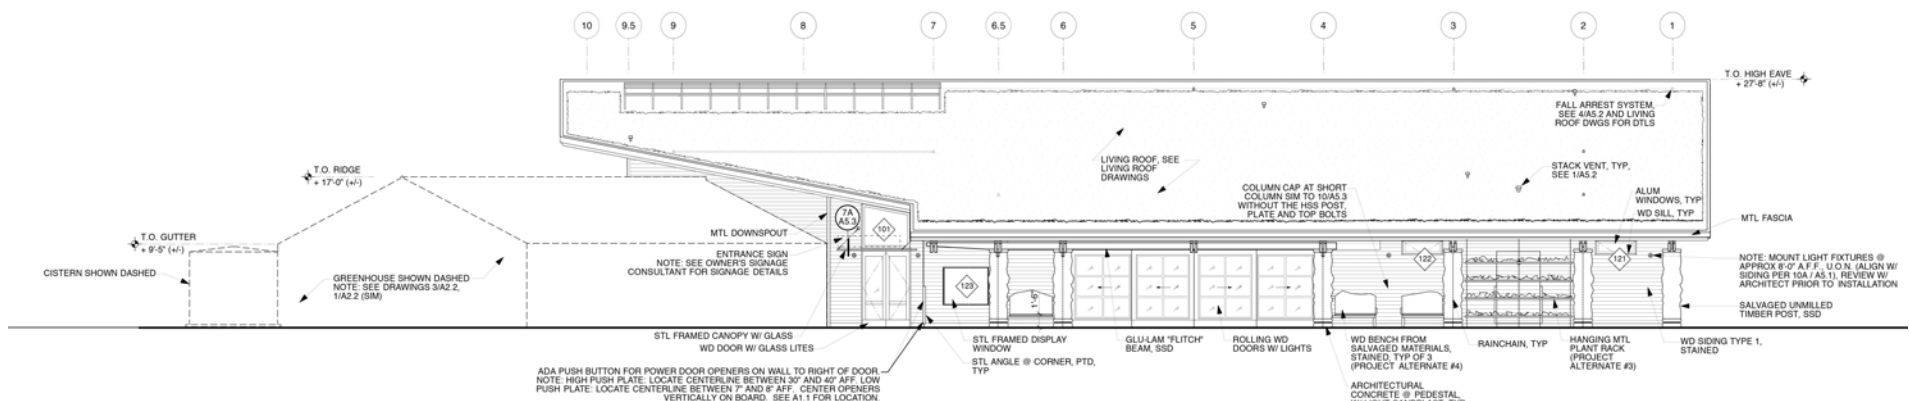


NORTH ELEVATION OF HEADHOUSE + SHADEHOUSE  
PERMIT SET - REVISION 5  
JULY 15, 2013

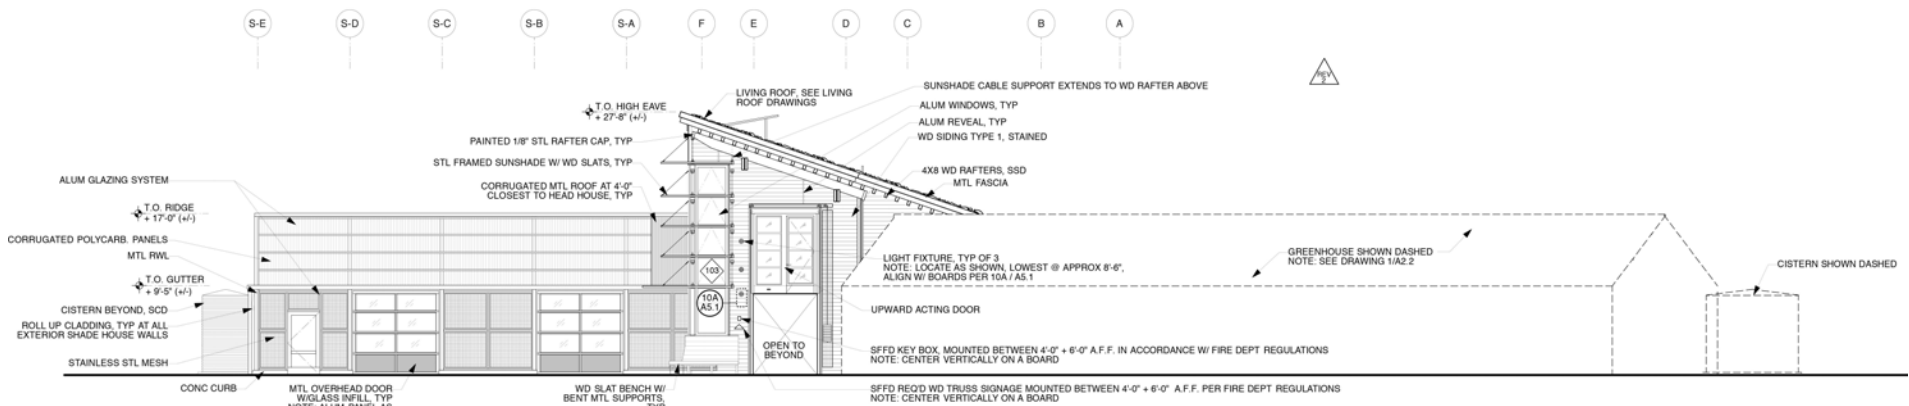


**EAST ELEVATION OF HEADHOUSE + SHADEHOUSE**  
**PERMIT SET - REVISION 5**  
**JULY 15, 2013**

# NURSERY: THE CENTER FOR SUSTAINABLE GARDENING

## SAN FRANCISCO BOTANICAL GARDEN AT STRYBING ARBORETUM

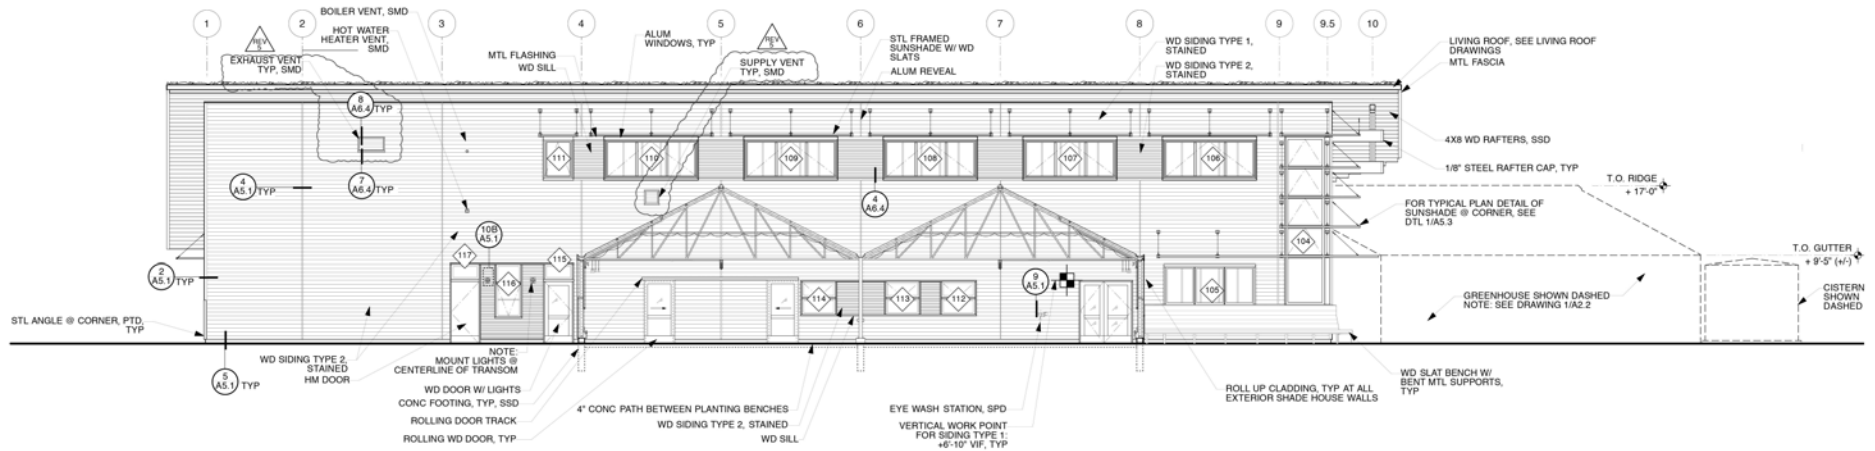

SOUTH ELEVATION OF HEADHOUSE + SECTION THROUGH SHADEHOUSE  
PERMIT SET - REVISION 5  
JULY 15, 2013

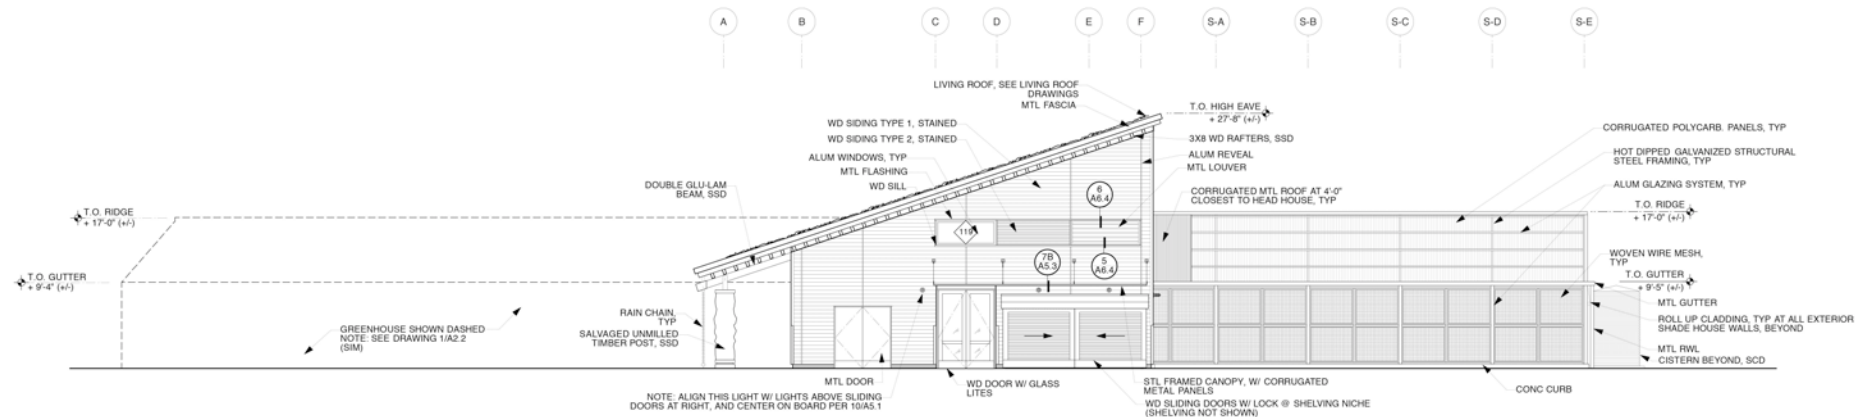


WEST ELEVATION OF HEADHOUSE AND SHADEHOUSE  
PERMIT SET - REVISION 5  
JULY 15, 2013

CIVIC DESIGN REVIEW - PHASE 3  
November 18, 2013




# NURSERY: THE CENTER FOR SUSTAINABLE GARDENING

## SAN FRANCISCO BOTANICAL GARDEN AT STRYBING ARBORETUM

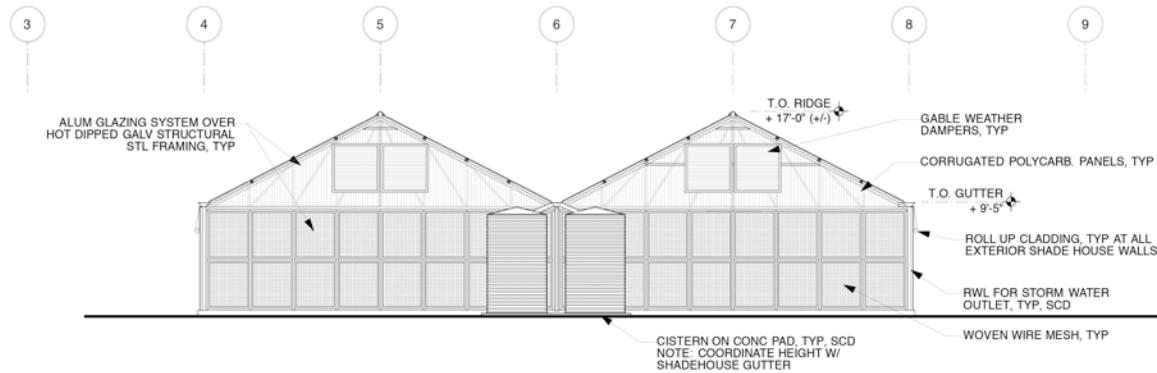


**SOUTH ELEVATION OF SHADEHOUSE**

PERMIT SET - REVISION 5  
JULY 15, 2013

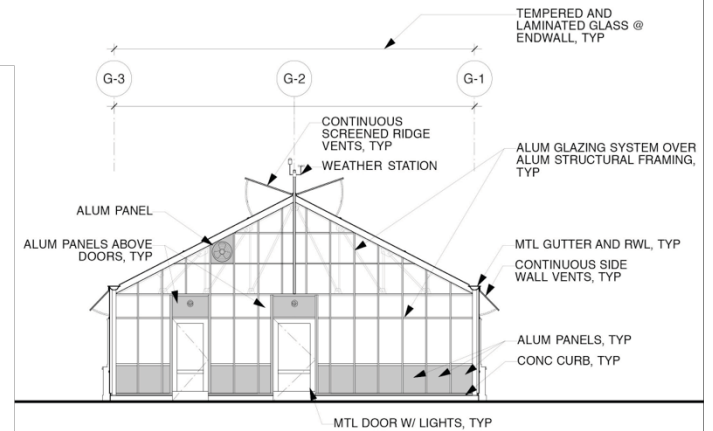

**NORTH ELEVATION OF GREENHOUSE**

PERMIT SET - REVISION 5  
JULY 15, 2013

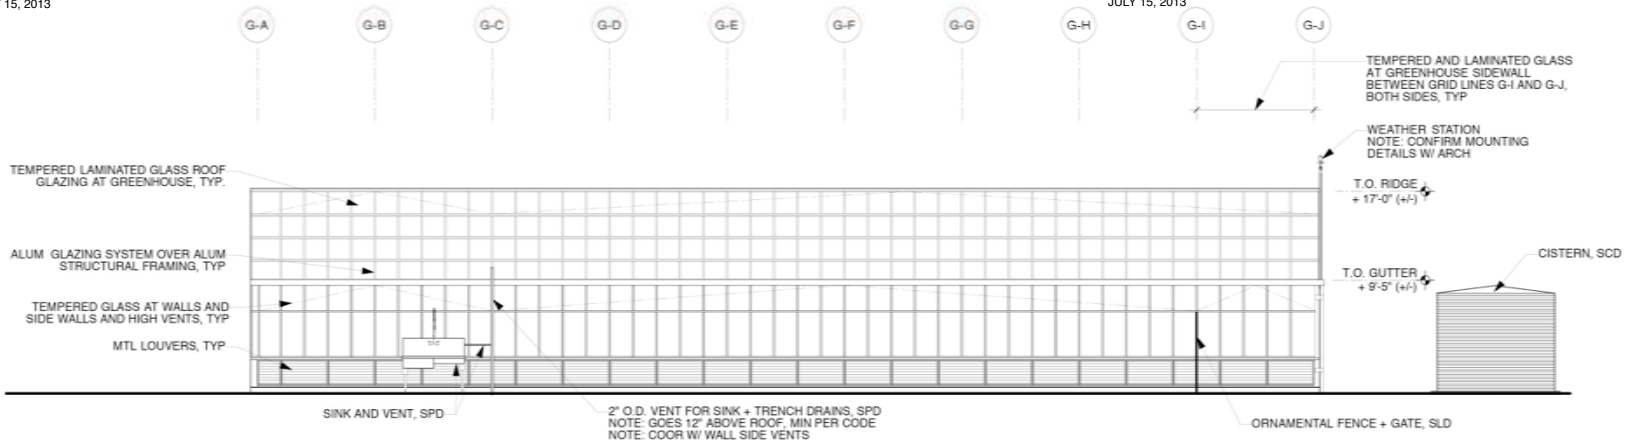

**EAST ELEVATION OF GREENHOUSE (WEST ELEVATION SIM)**


PERMIT SET - REVISION 5  
JULY 15, 2013

CIVIC DESIGN REVIEW - PHASE 3  
November 18, 2013



# NURSERY: THE CENTER FOR SUSTAINABLE GARDENING

## SAN FRANCISCO BOTANICAL GARDEN AT STRYBING ARBORETUM

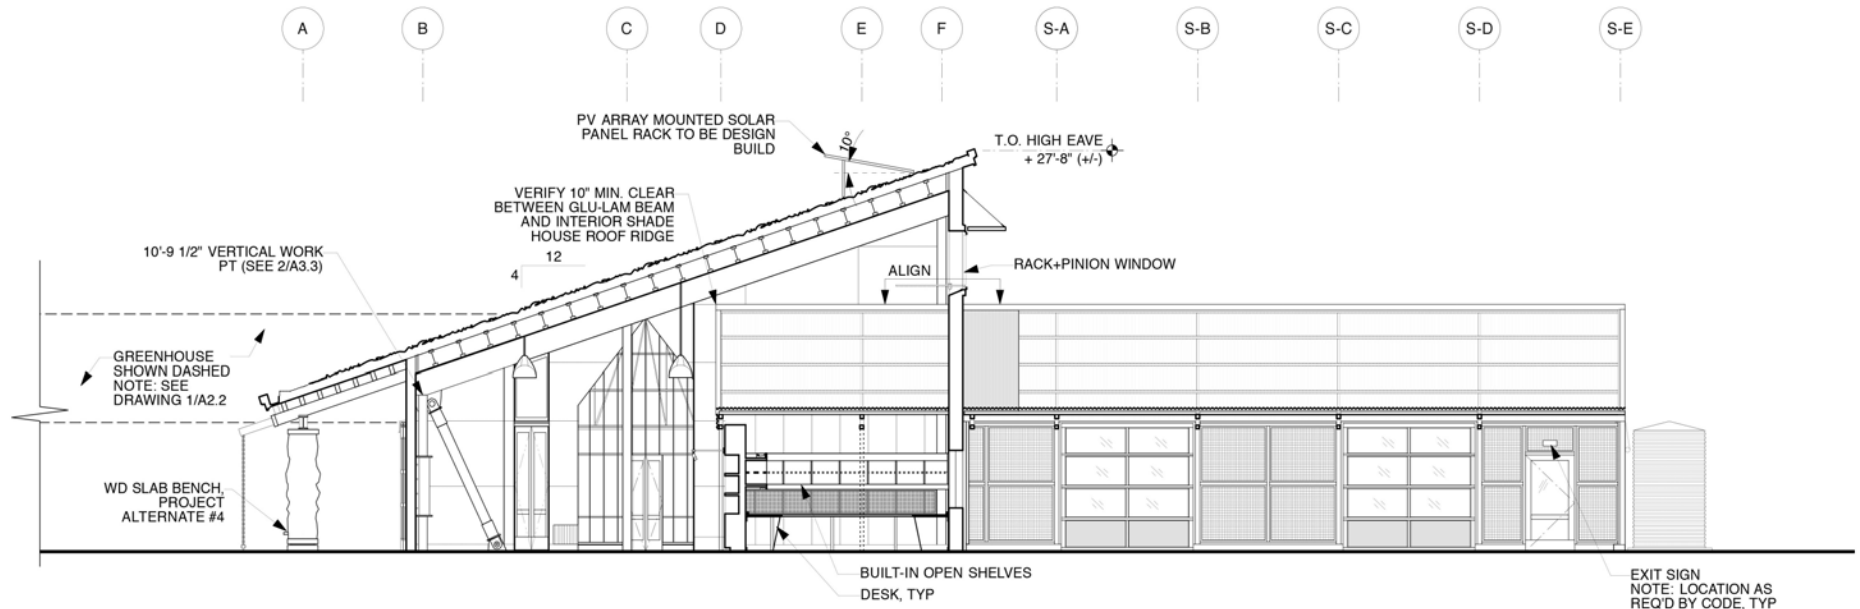

SECTION THROUGH HEADHOUSE + SHADE HOUSE, LOOKING EAST (FOR MORE INFORMATION, SEE INTERIOR ELEVATIONS)

PERMIT SET - REVISION 5  
JULY 15, 2013


CIVIC DESIGN REVIEW - PHASE 3  
November 18, 2013

# NURSERY: THE CENTER FOR SUSTAINABLE GARDENING

## SAN FRANCISCO BOTANICAL GARDEN AT STRYBING ARBORETUM



**VIEW 1: FROM NORTH**  
11/06/13

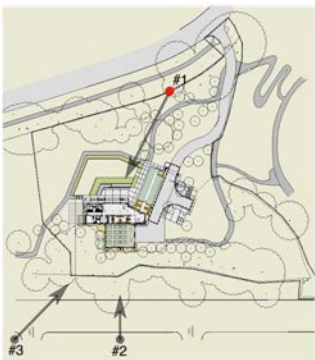


**LOCATION MAP**


CIVIC DESIGN REVIEW - PHASE 3  
November 18, 2013

# NURSERY: THE CENTER FOR SUSTAINABLE GARDENING

## SAN FRANCISCO BOTANICAL GARDEN AT STRYBING ARBORETUM

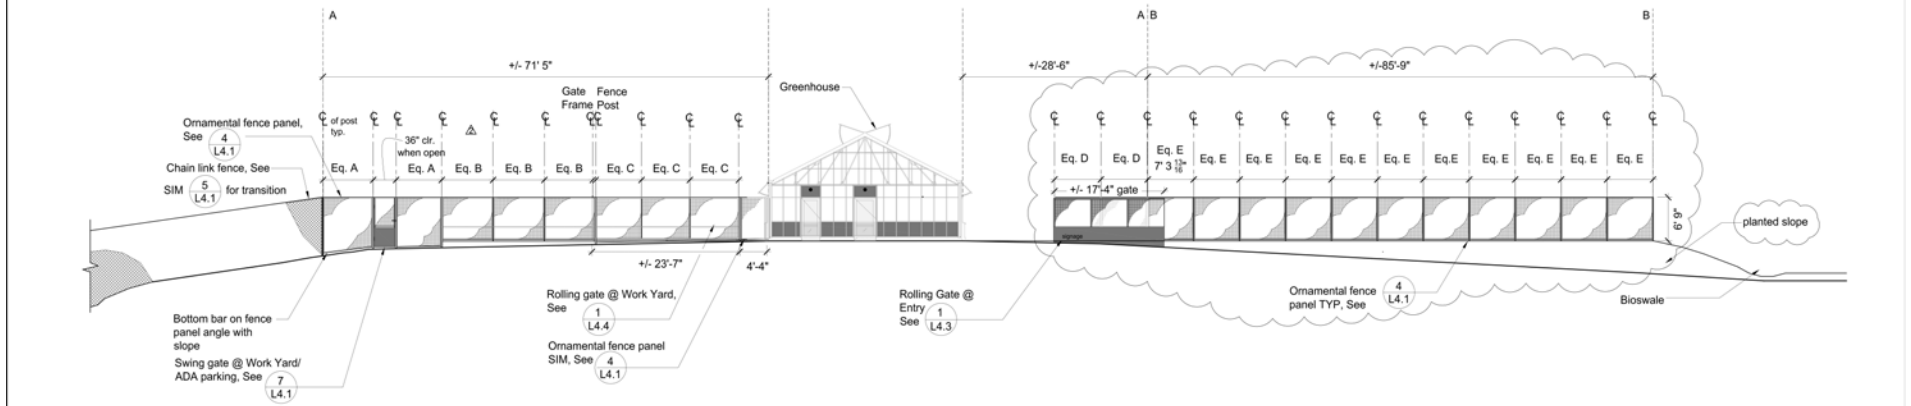

1 North Elevation of Fences and Gates (A-A, B-B)

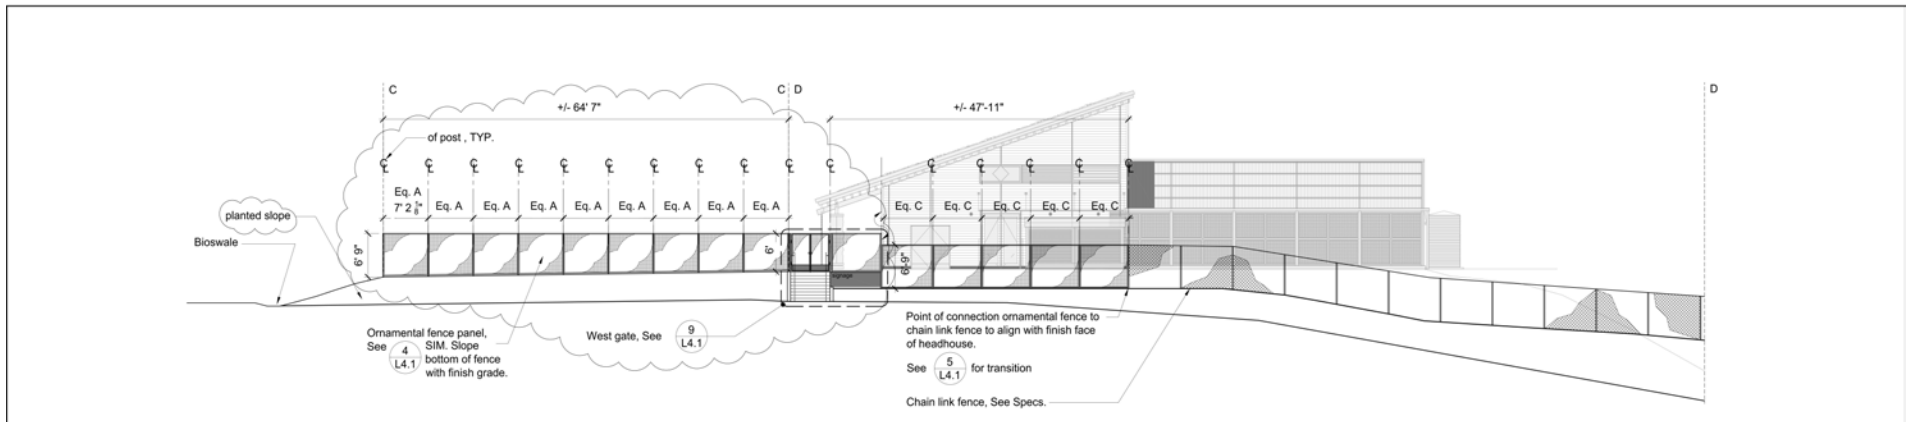

2 West Elevation of Fences and Gates (C-C, D-D)



[illegible]

CIVIC DESIGN REVIEW - PHASE 3  
November 18, 2013

# NURSERY: THE CENTER FOR SUSTAINABLE GARDENING

## SAN FRANCISCO BOTANICAL GARDEN AT STRYBING ARBORETUM



CIVIC DESIGN REVIEW - PHASE 3  
November 18, 2013