

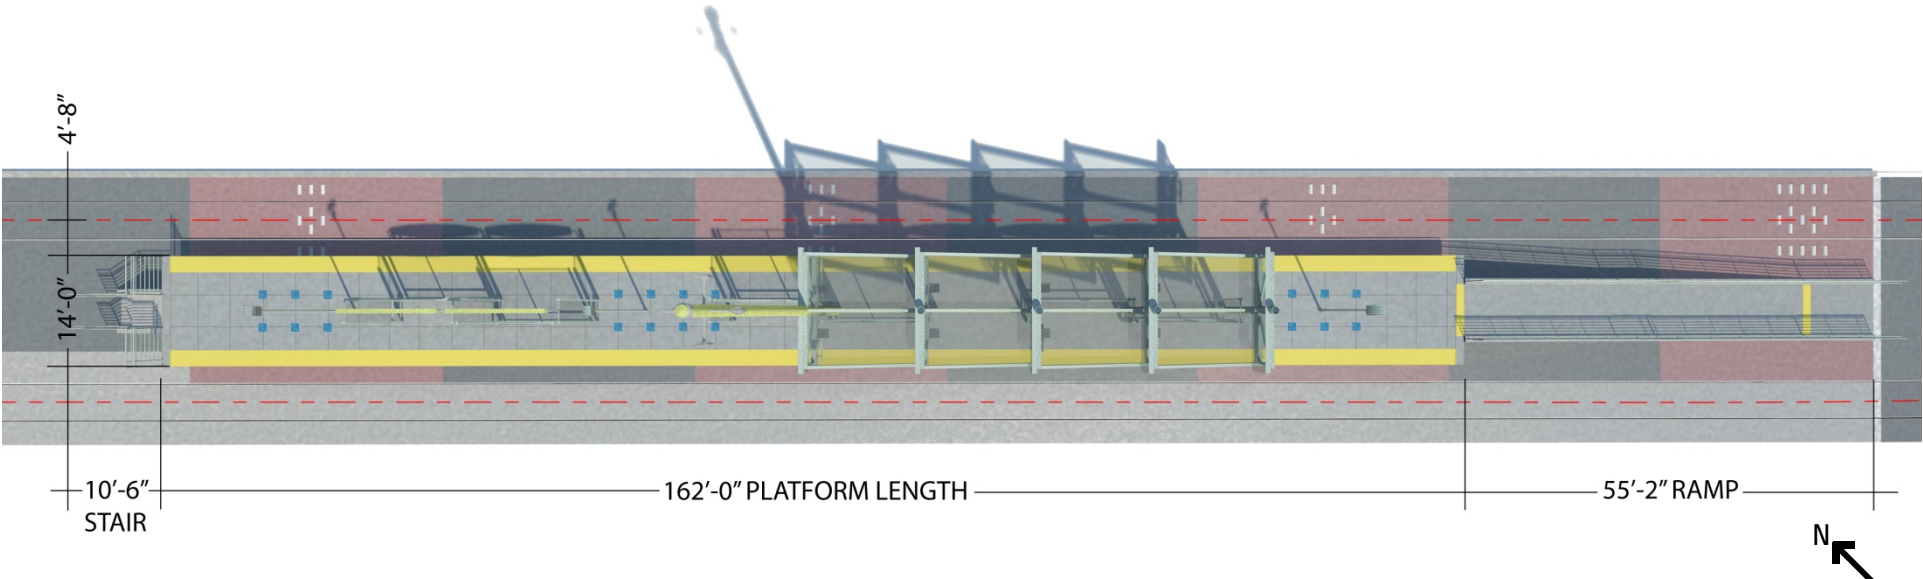
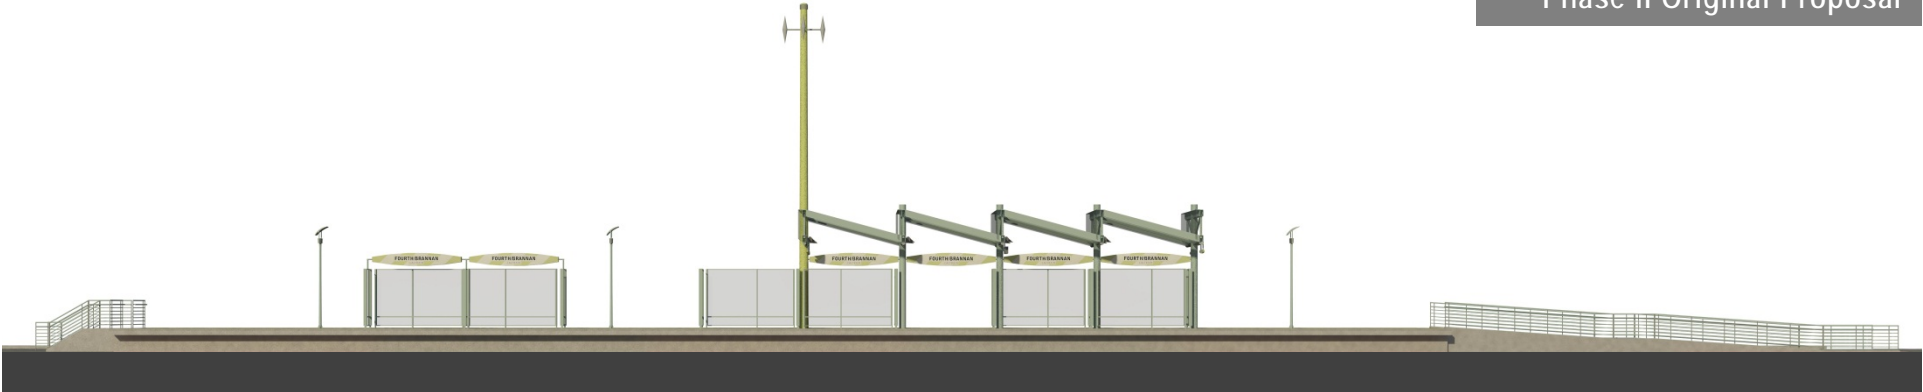


Phase II Original Proposal

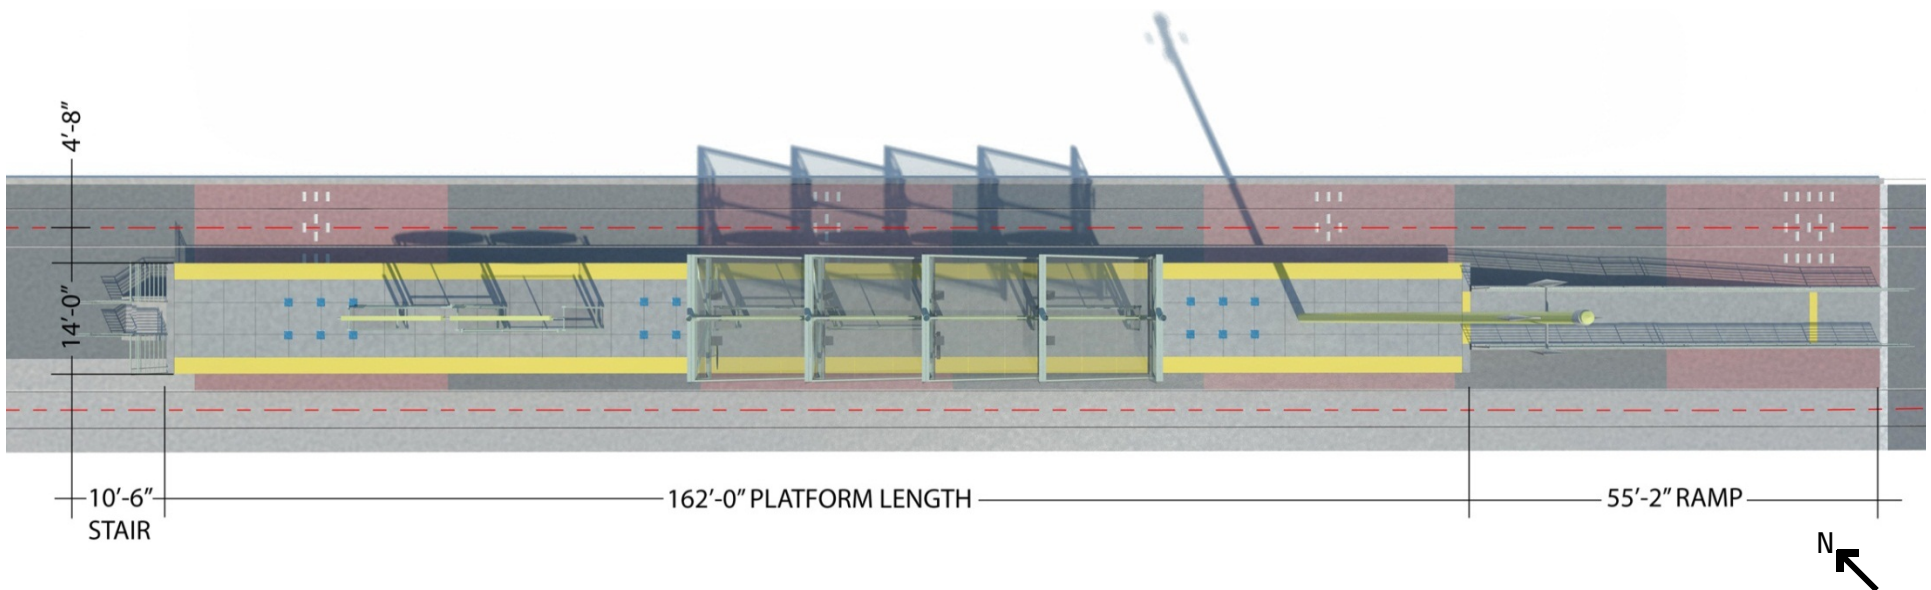

Phase II Revised Proposal

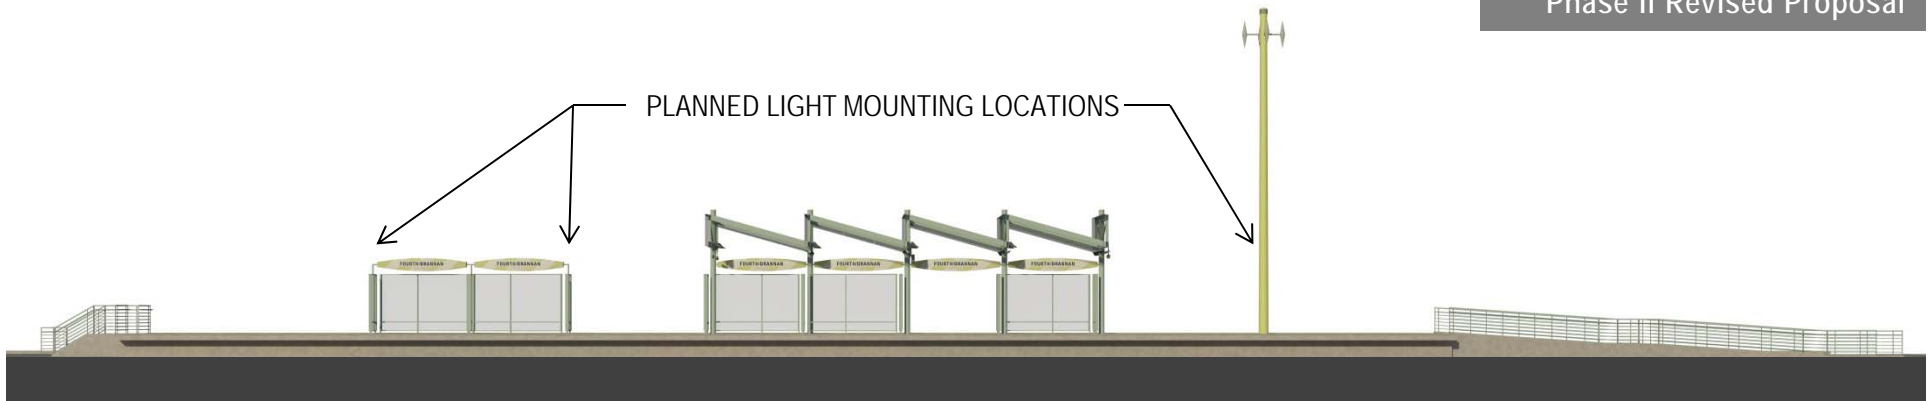

Connecting people. Connecting communities.

View from South

Phase II Original Proposal




Connecting people. Connecting communities.

View from South

Phase II Revised Proposal



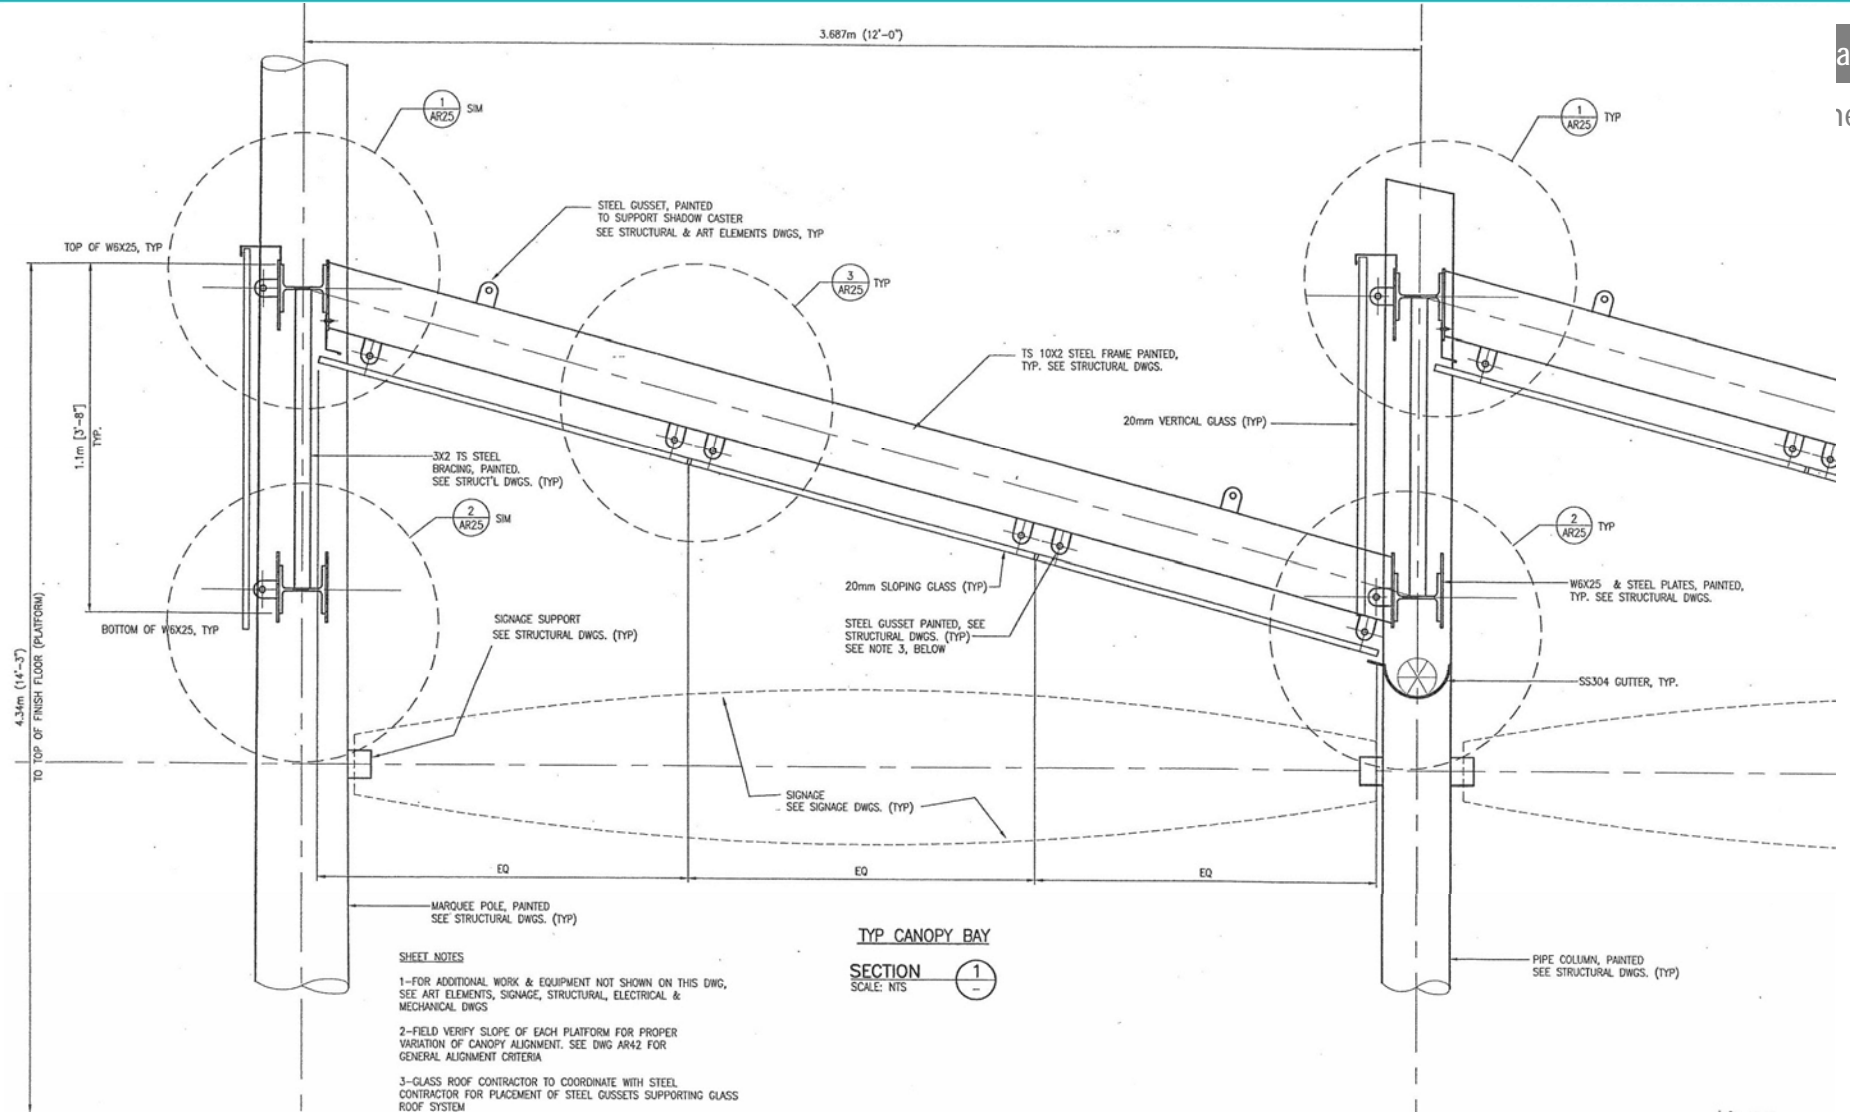

al  
1e

Phase II Revised Proposal  
canopy glass above frame

