

10  
GUY PLACE

VERTICAL PLANTED COLUMNS  
4' W X 4' D X 25' HT

OUTDOOR ROOMS W/ WATER  
FEATURES

515  
FOLSOM ST.

BAMBOO PLANTING  
SCREEN

LANDSCAPE FORMS  
"STRATA" BENCH

RECESSED COLD  
SPRING BLACK  
GRANITE POOL

18" x 36" IRIDIAN  
GRANITE PAVERS

REFLECTIVE METAL  
PANEL

CANYON VIEW TO  
DOWNTOWN

GUY PLACE

CLIFF LOWE & ASSOCIATES  
LIVABLE STREETScape DESIGN

PLANTING AT  
SIDEWALK FRONTAGE

ARTS COMMISSION  
GATE PANELS

ENTRY PLAZA W/  
PLANTING & SEATING

ENTRY GATES

EASEMENT ACCESS GATE

VERTICAL PLANTED  
COLUMNS


ACCESS  
RAMP

TW 10.5


330  
1ST STREET

326  
1ST STREET

501  
FOLSOM ST.

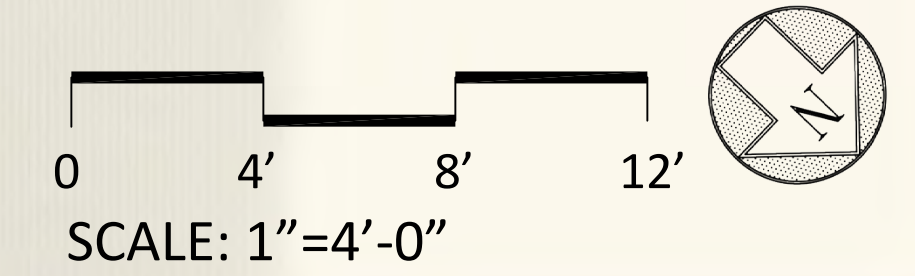

VERTICAL PLANTED COLUMNS  
4' W X 4' D X 25' HT

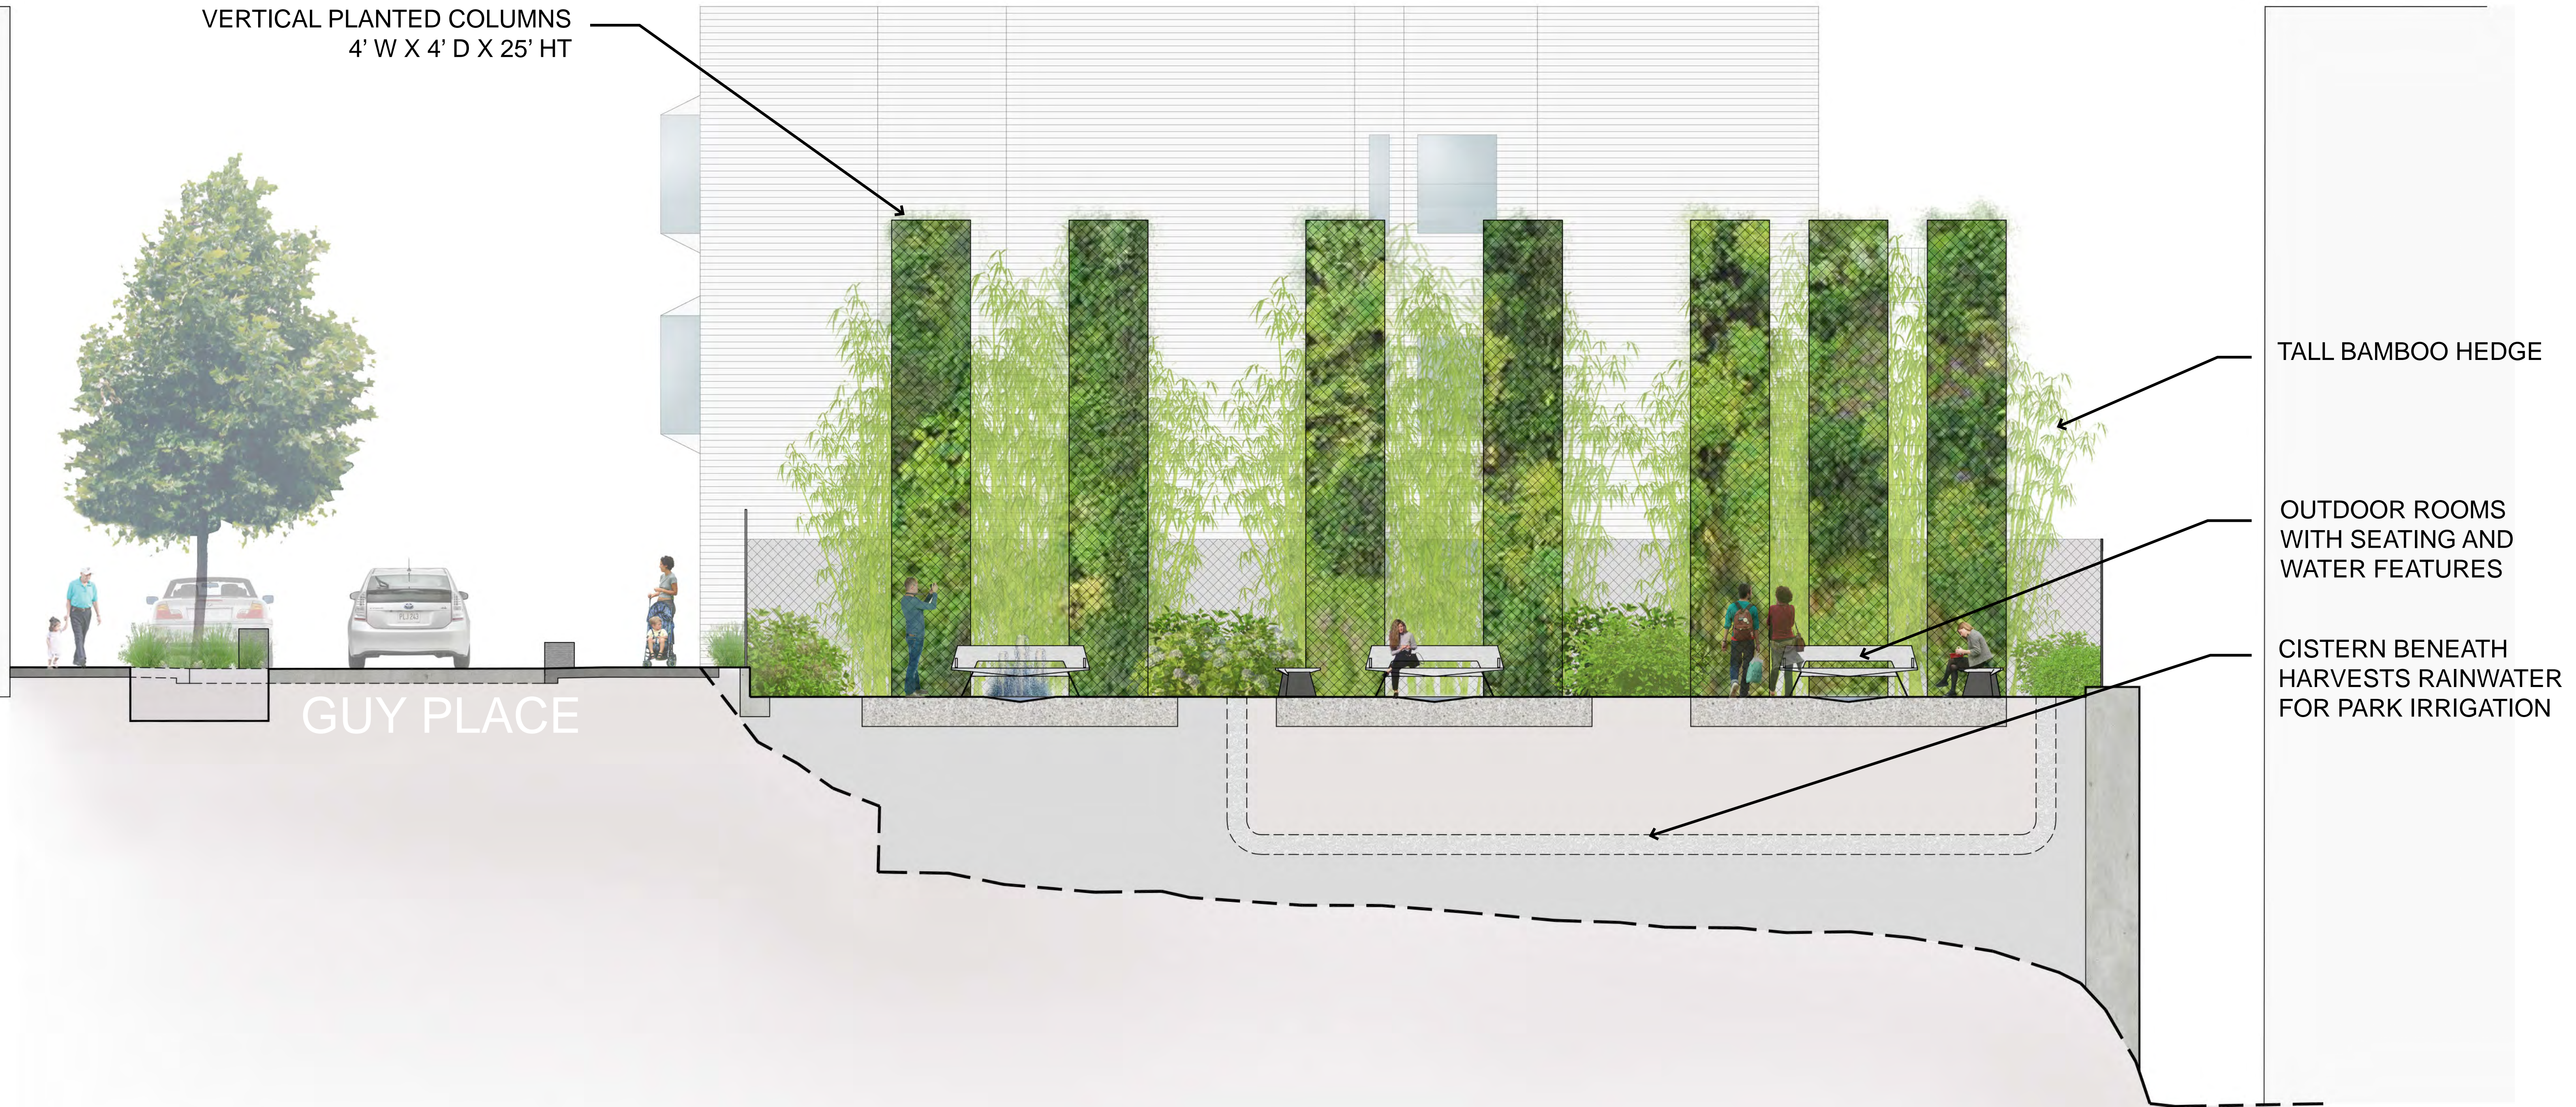

TALL BAMBOO HEDGE

OUTDOOR ROOMS  
WITH SEATING AND  
WATER FEATURES

CISTERN BENEATH  
HARVESTS RAINWATER  
FOR PARK IRRIGATION

# GUY PLACE MINI PARK

RINCON HILL, SAN FRANCISCO  
AUGUST 2014



AMERICAN  
LEGACY  
STONE 



18" x 36" PAVERS:  
Iridian Granite w/ Thermal Finish





LANDSCAPE FORMS 'STRATA' BENCH

AMERICAN  
LEGACY  
STONE 



RECESSED WATER FEATURE ELEMENTS:  
Cold Spring Black Granite w/ Diamond Finish

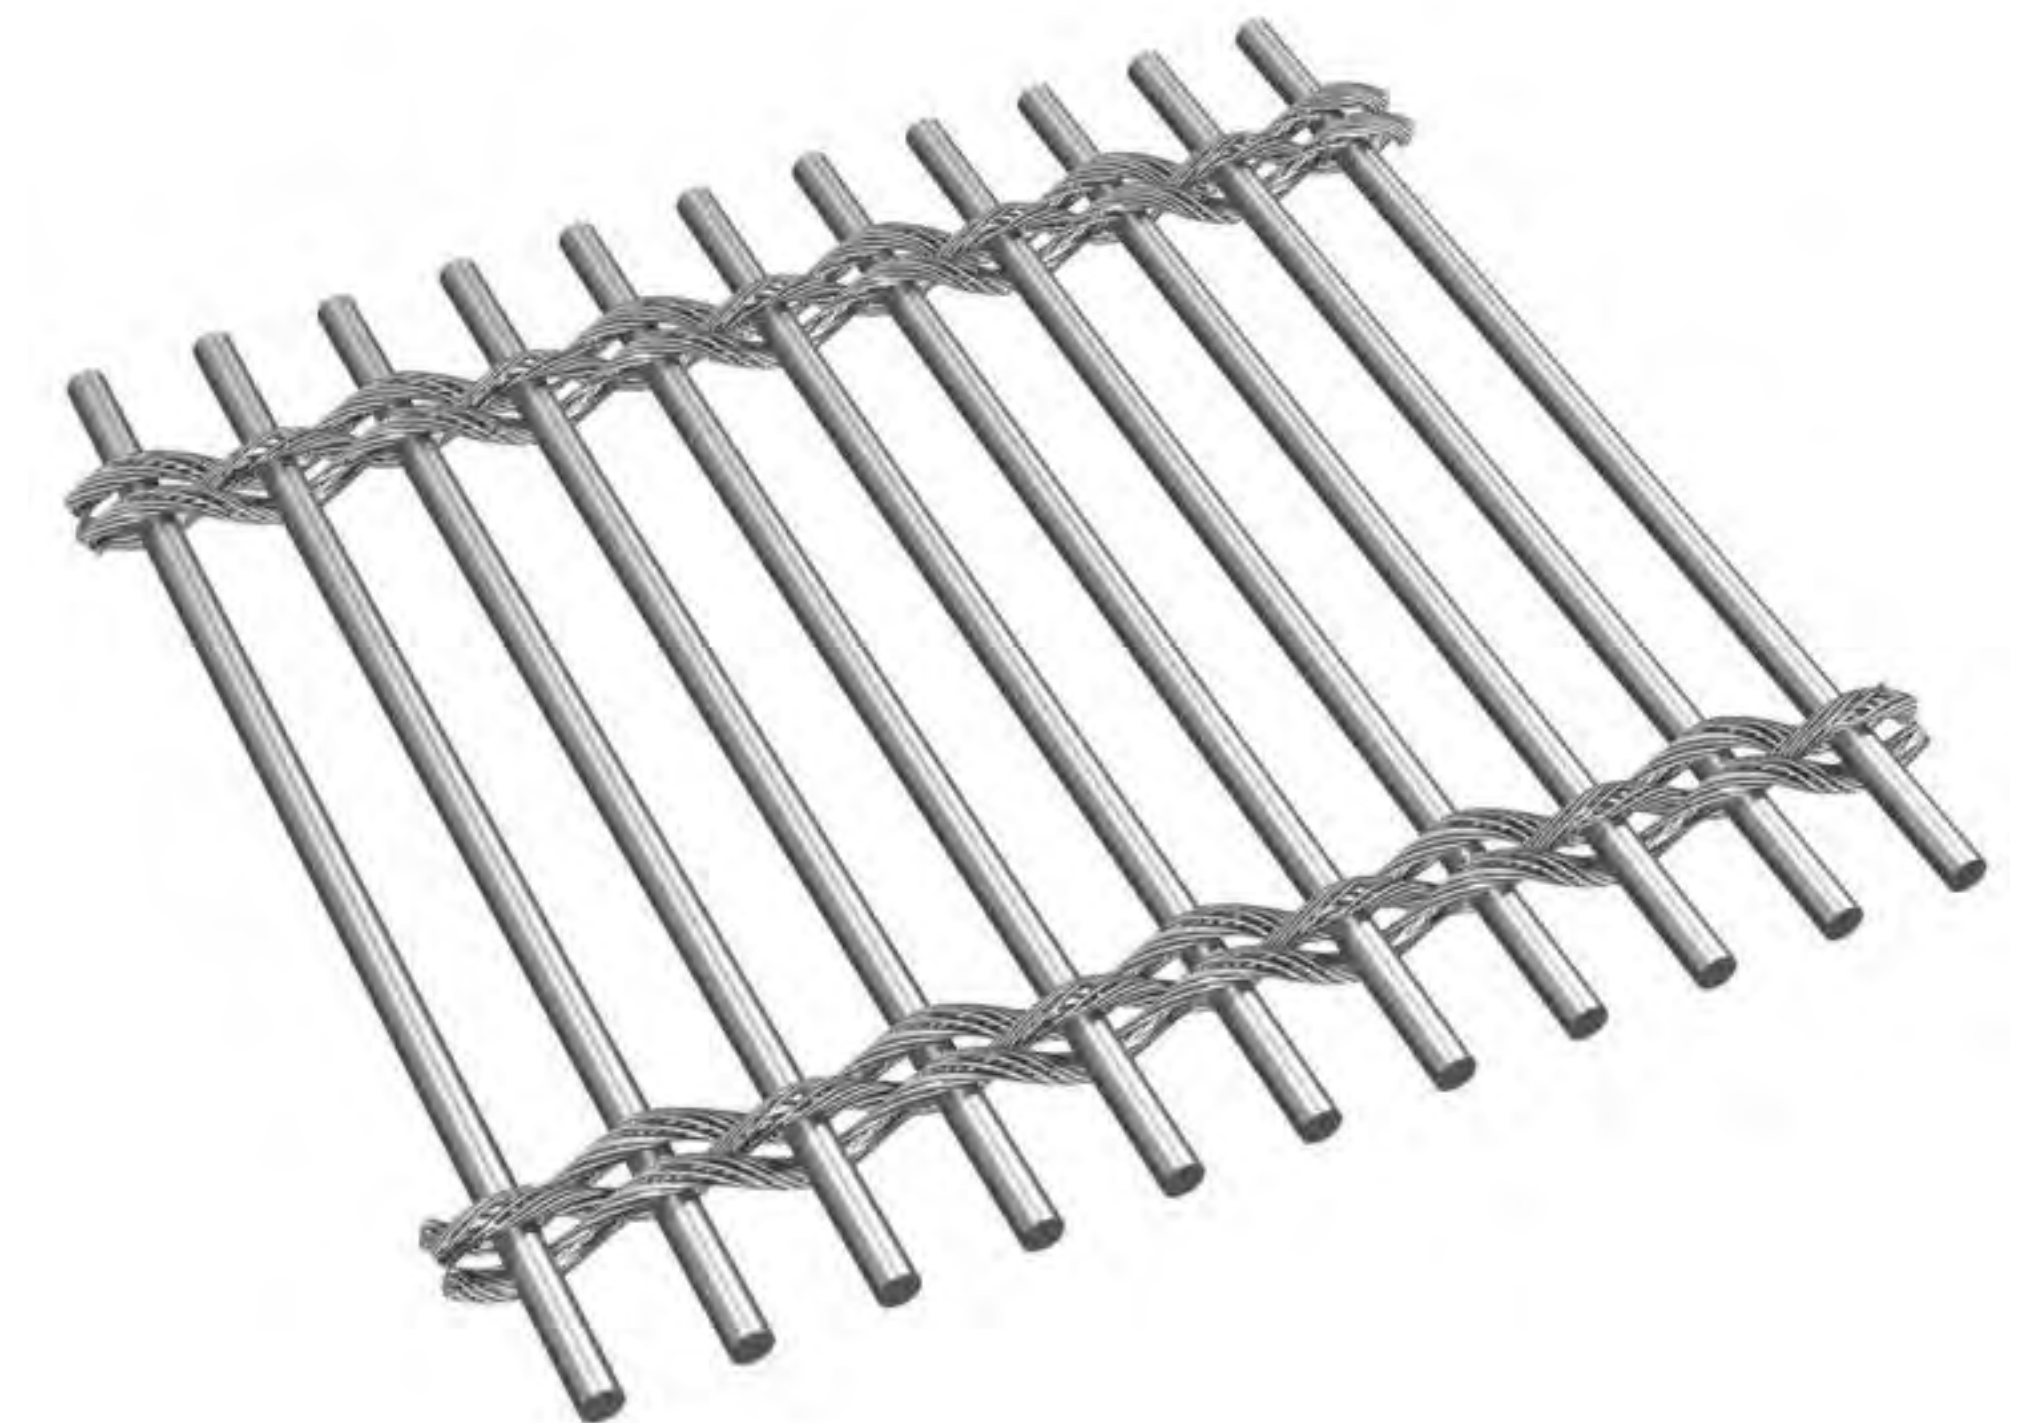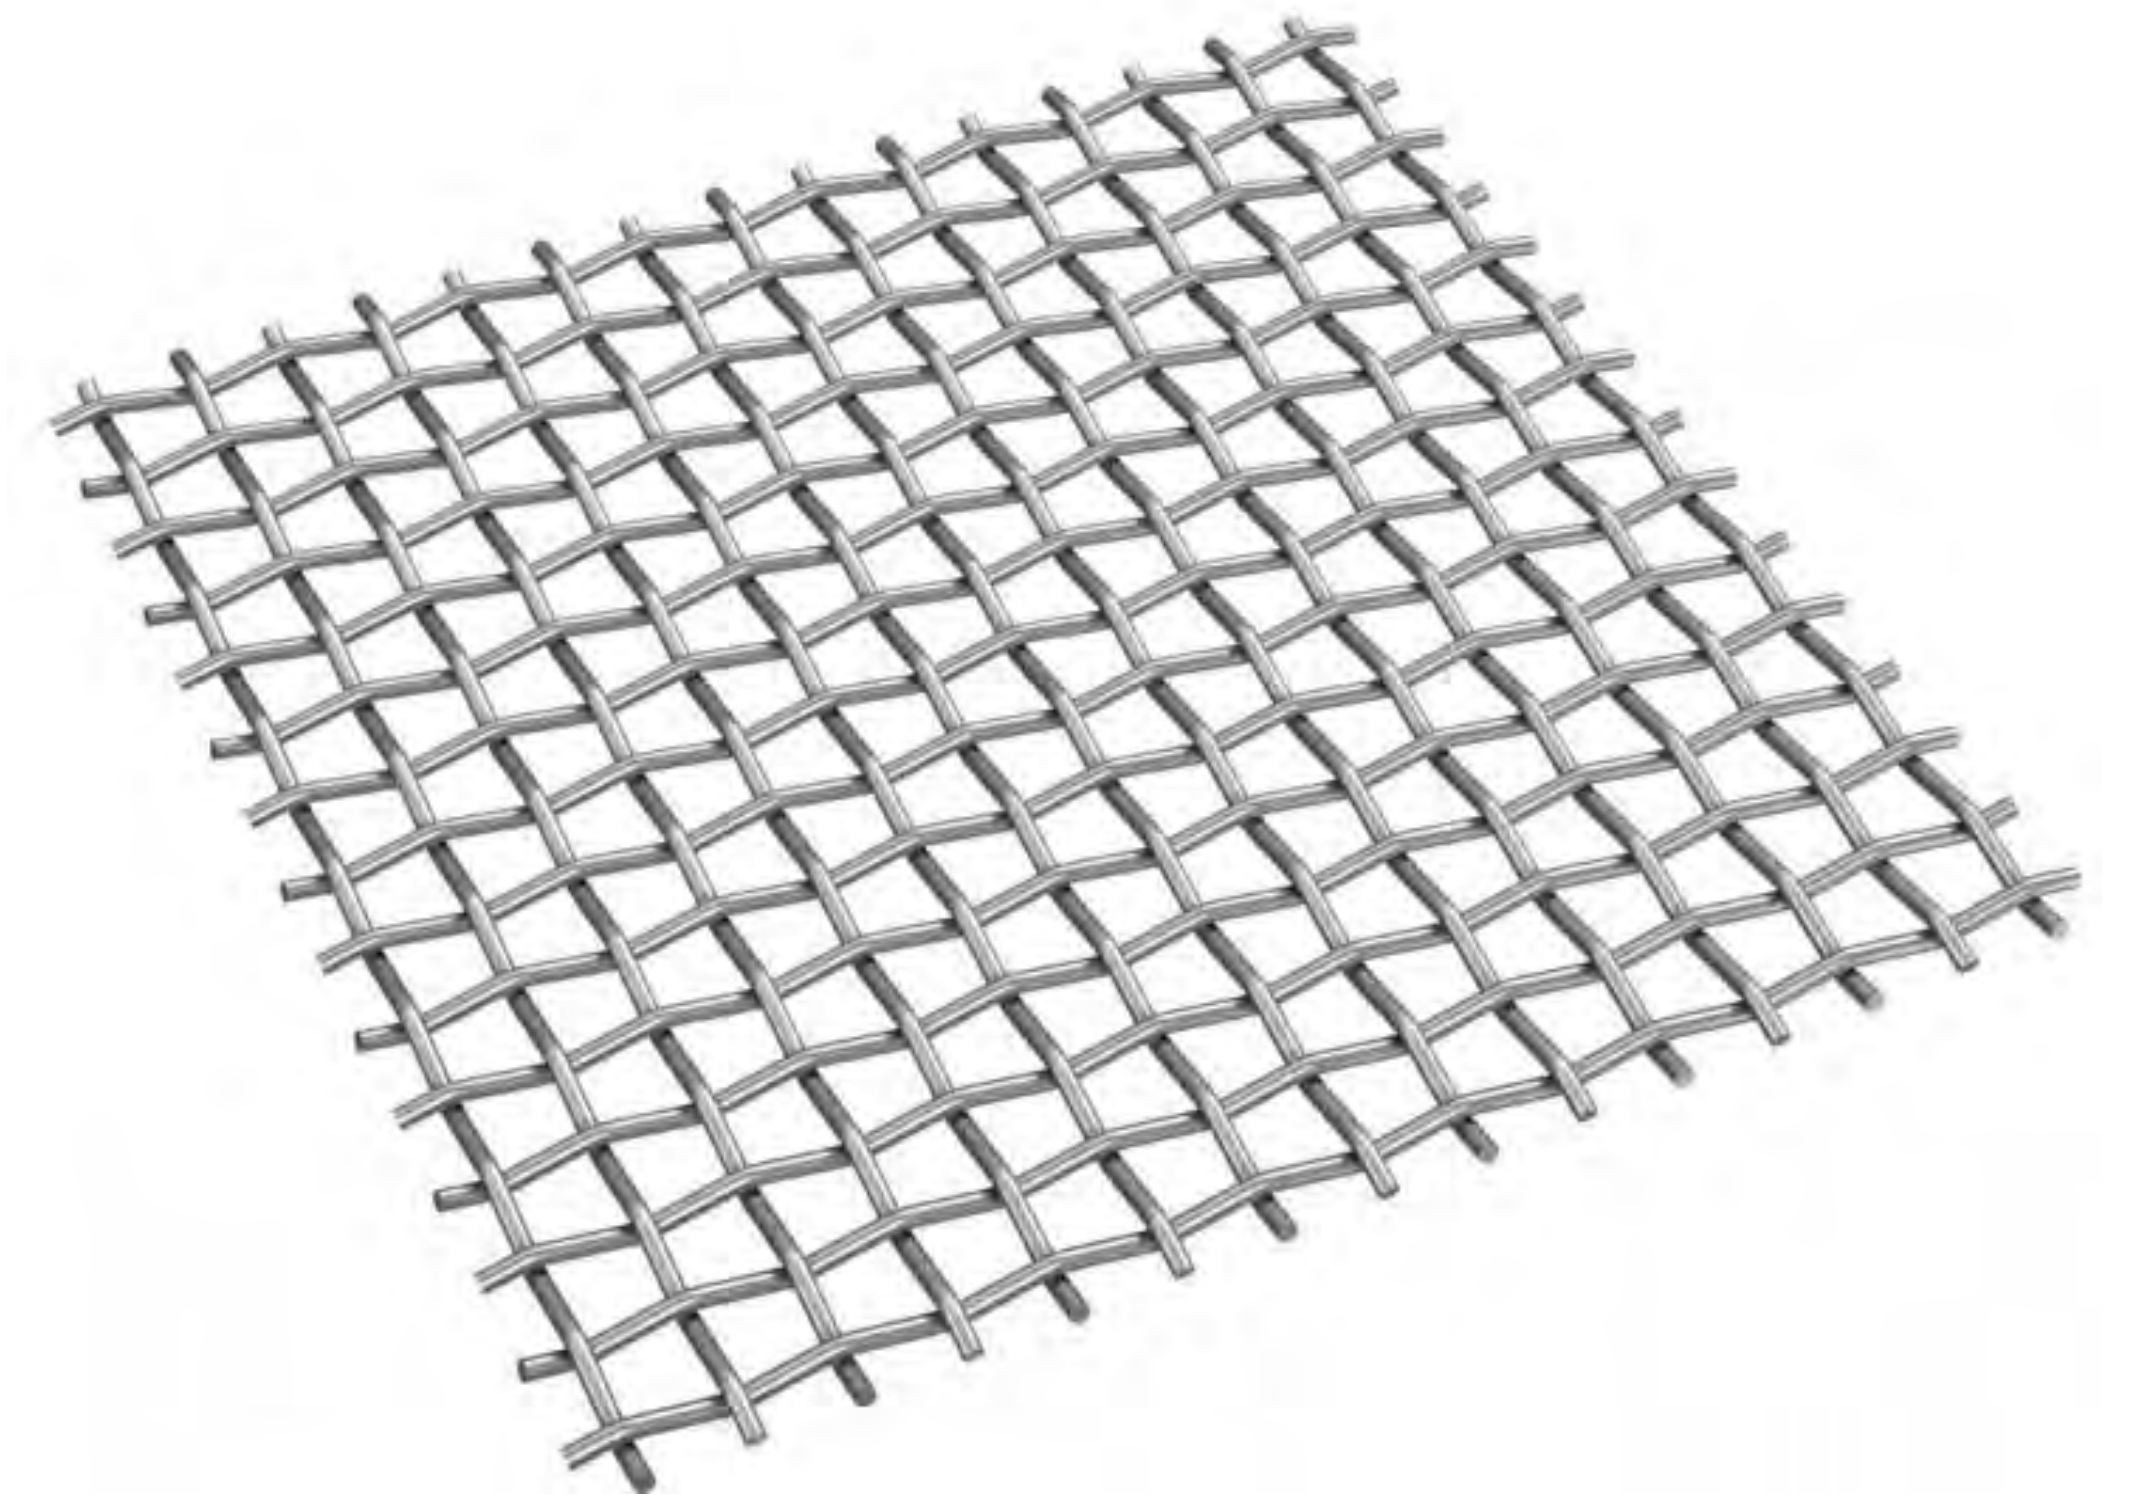

GKD ARCHITECTURAL METAL FABRIC

# GUY PLACE MINI PARK

RINCON HILL, SAN FRANCISCO  
AUGUST 2014

MATERIALS





# GUY PLACE MINI PARK

RINCON HILL, SAN FRANCISCO  
AUGUST 2014



STREETSCAPE VIEW





ENTRY VIEW

# GUY PLACE MINI PARK

RINCON HILL, SAN FRANCISCO  
AUGUST 2014






# GUY PLACE MINI PARK

RINCON HILL, SAN FRANCISCO  
AUGUST 2014

GARDEN ROOMS



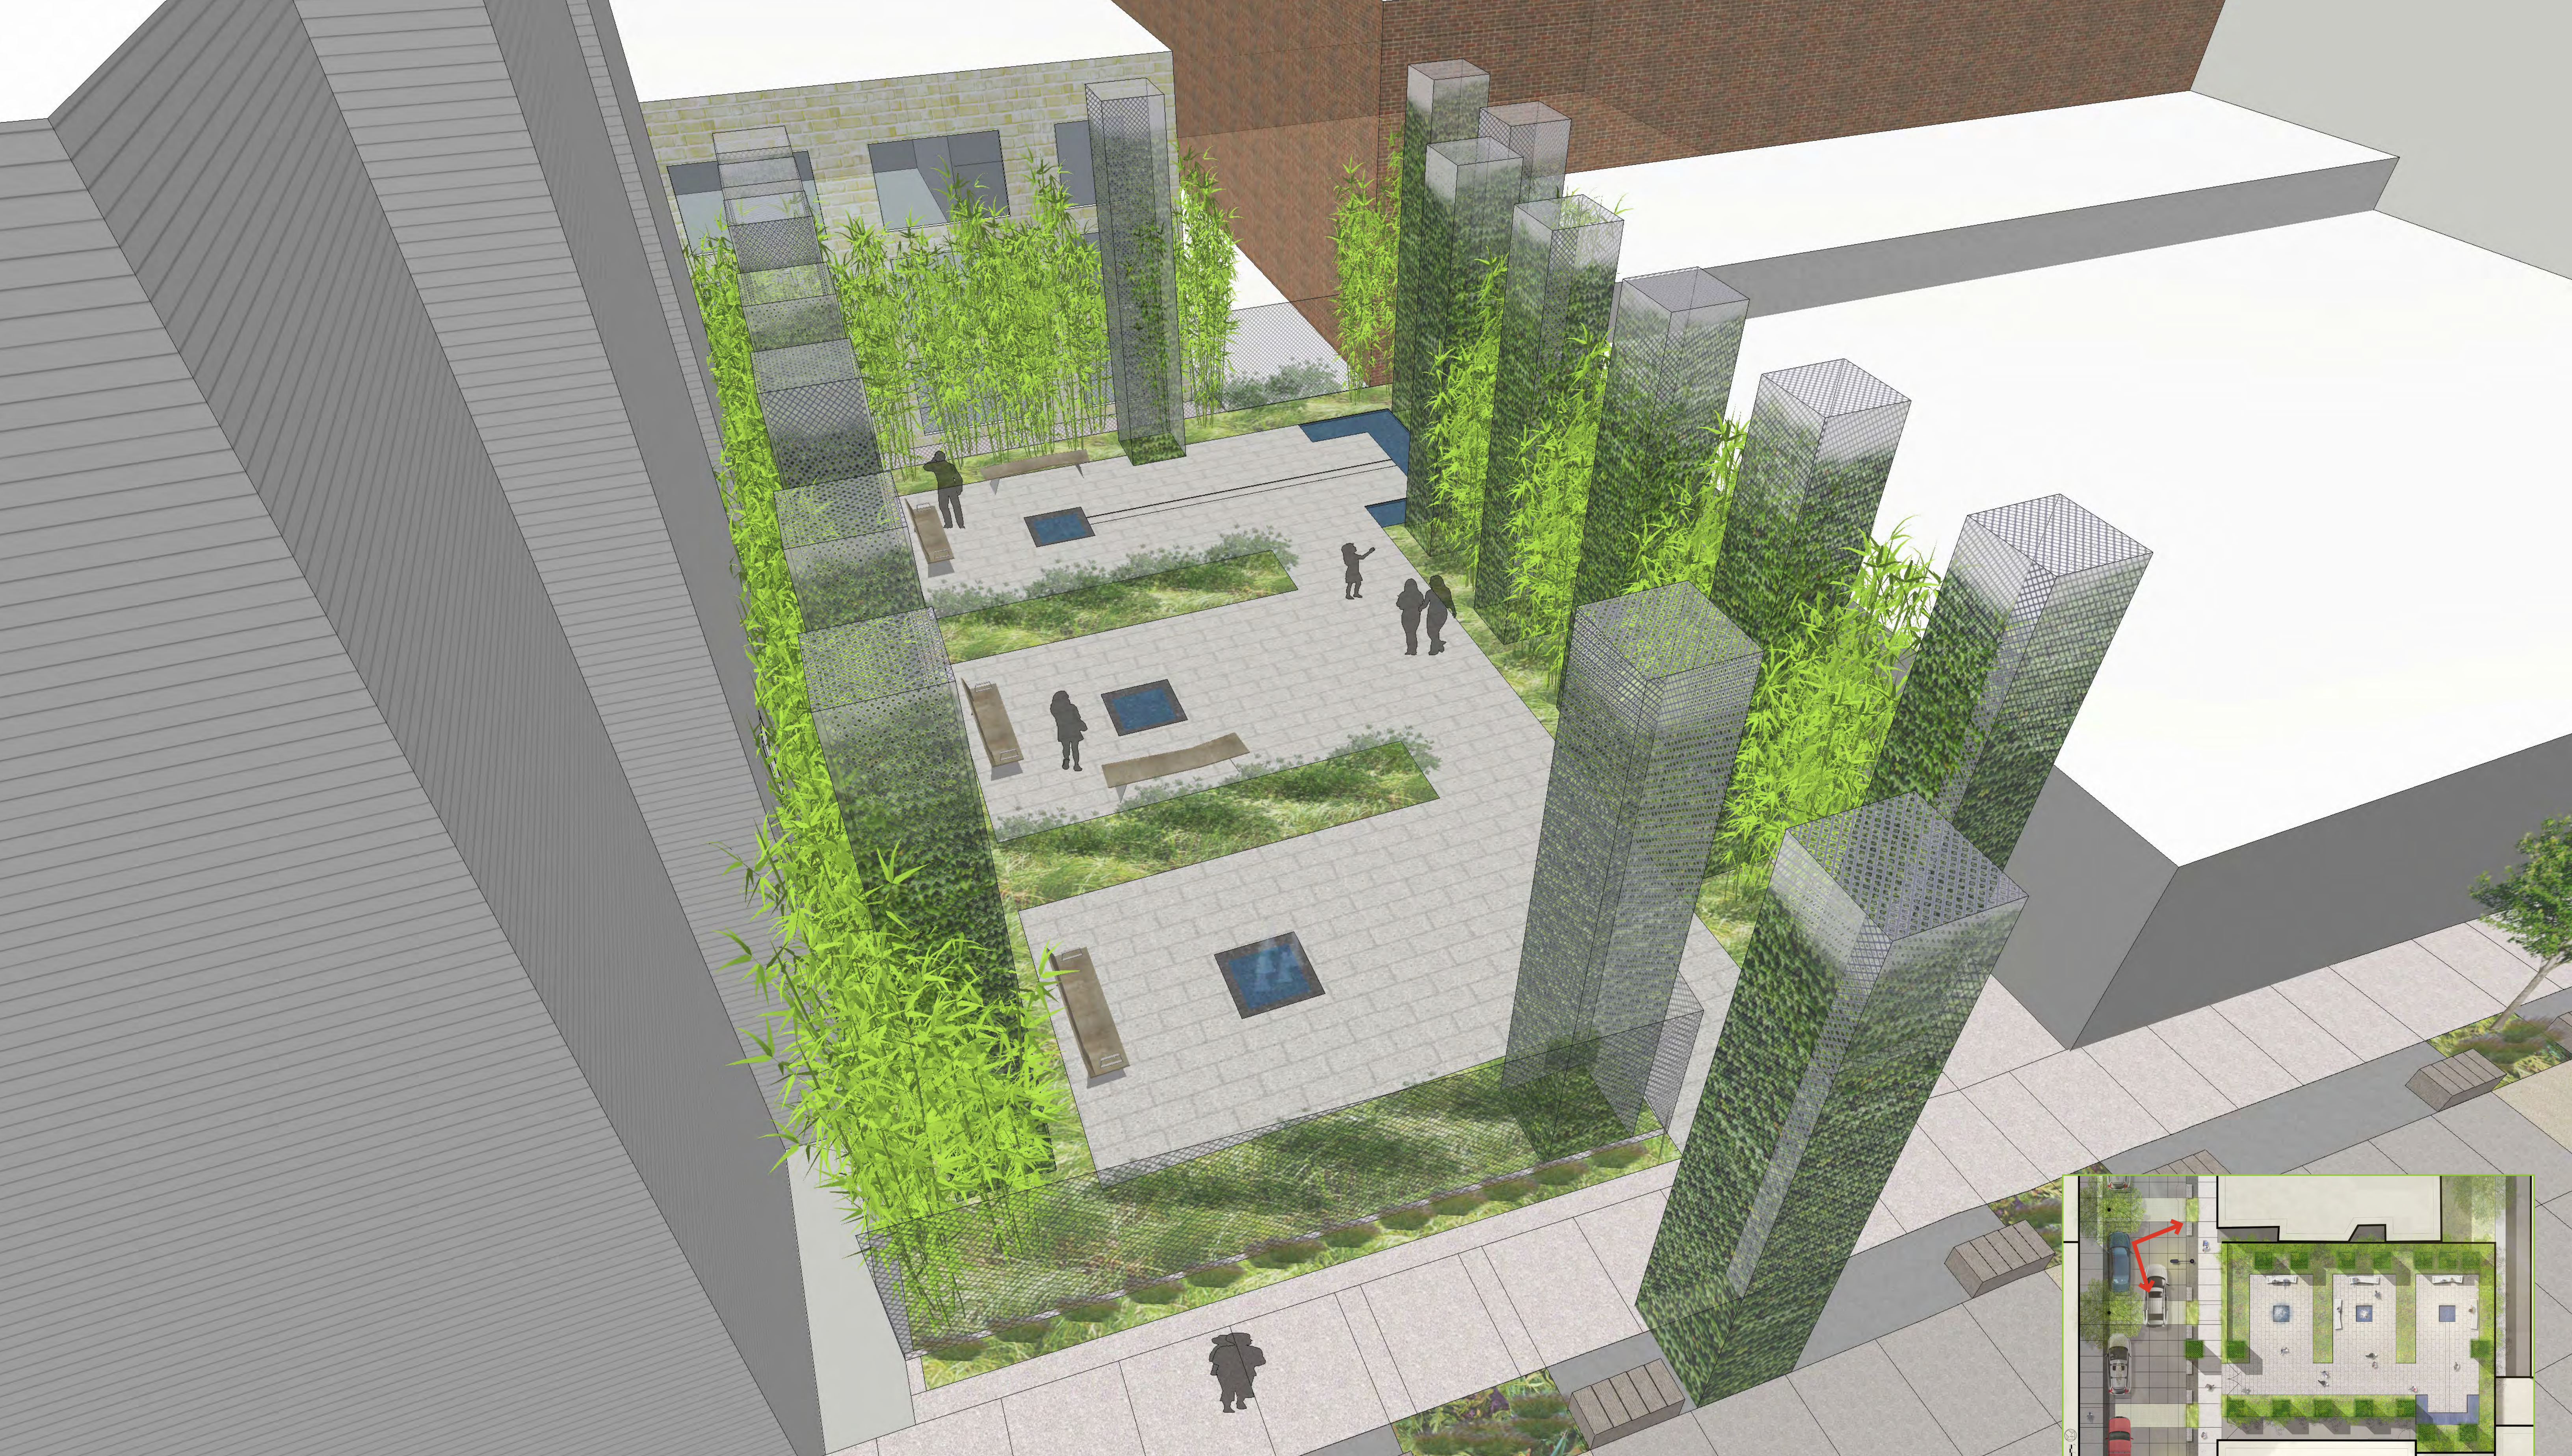

# GUY PLACE MINI PARK

RINCON HILL, SAN FRANCISCO  
AUGUST 2014

AERIAL PERSPECTIVE

