




SAN FRANCISCO RECREATION & PARK DEPARTMENT
**PORTSMOUTH SQUARE PARK
 RESTROOM RENOVATION**
 733 KEARNEY STREET
 SAN FRANCISCO, CA
 94108

ARCHITECT
HAMILTON
AITKEN Architects
 525 Brannan Street, Suite 400 · San Francisco · California 94107
 415.974.5030 fax 974.5033 www.hamiltonaitken.com

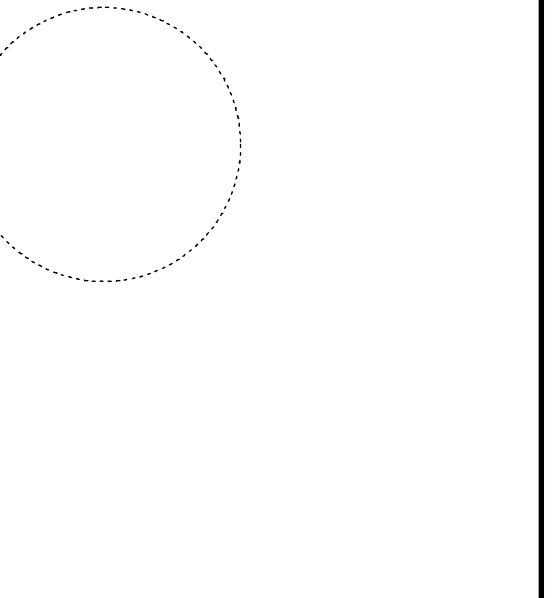


CONSULTANT
 THE DRAWING, DESIGN AND INFORMATION CONTAINED ON THIS SHEET ARE PREPARED FOR USE ON THIS PROJECT AS INSTRUMENTS OF SERVICE AND REMAIN THE PROPERTY OF HAMILTON-AITKEN ARCHITECTS, WHICH RETAINS ALL COMMON LAW, STATUTORY AND RESERVED RIGHTS, INCLUDING THE COPYRIGHT THEREON. © 2013 HAMILTON-AITKEN ARCHITECTS


No.	Issued For:	Date:
	DD PROGRESS SET	13/03/15
	60% REVIEW SET	13/03/26
	75% CD SET	13/04/23
	90% CD SET	13/05/14
	DBI SUBMITTAL	13/07/10

KEY PLAN

DATE: 13/07/10 JOB # 2012.210 CLIENT PROJECT # 3091-V

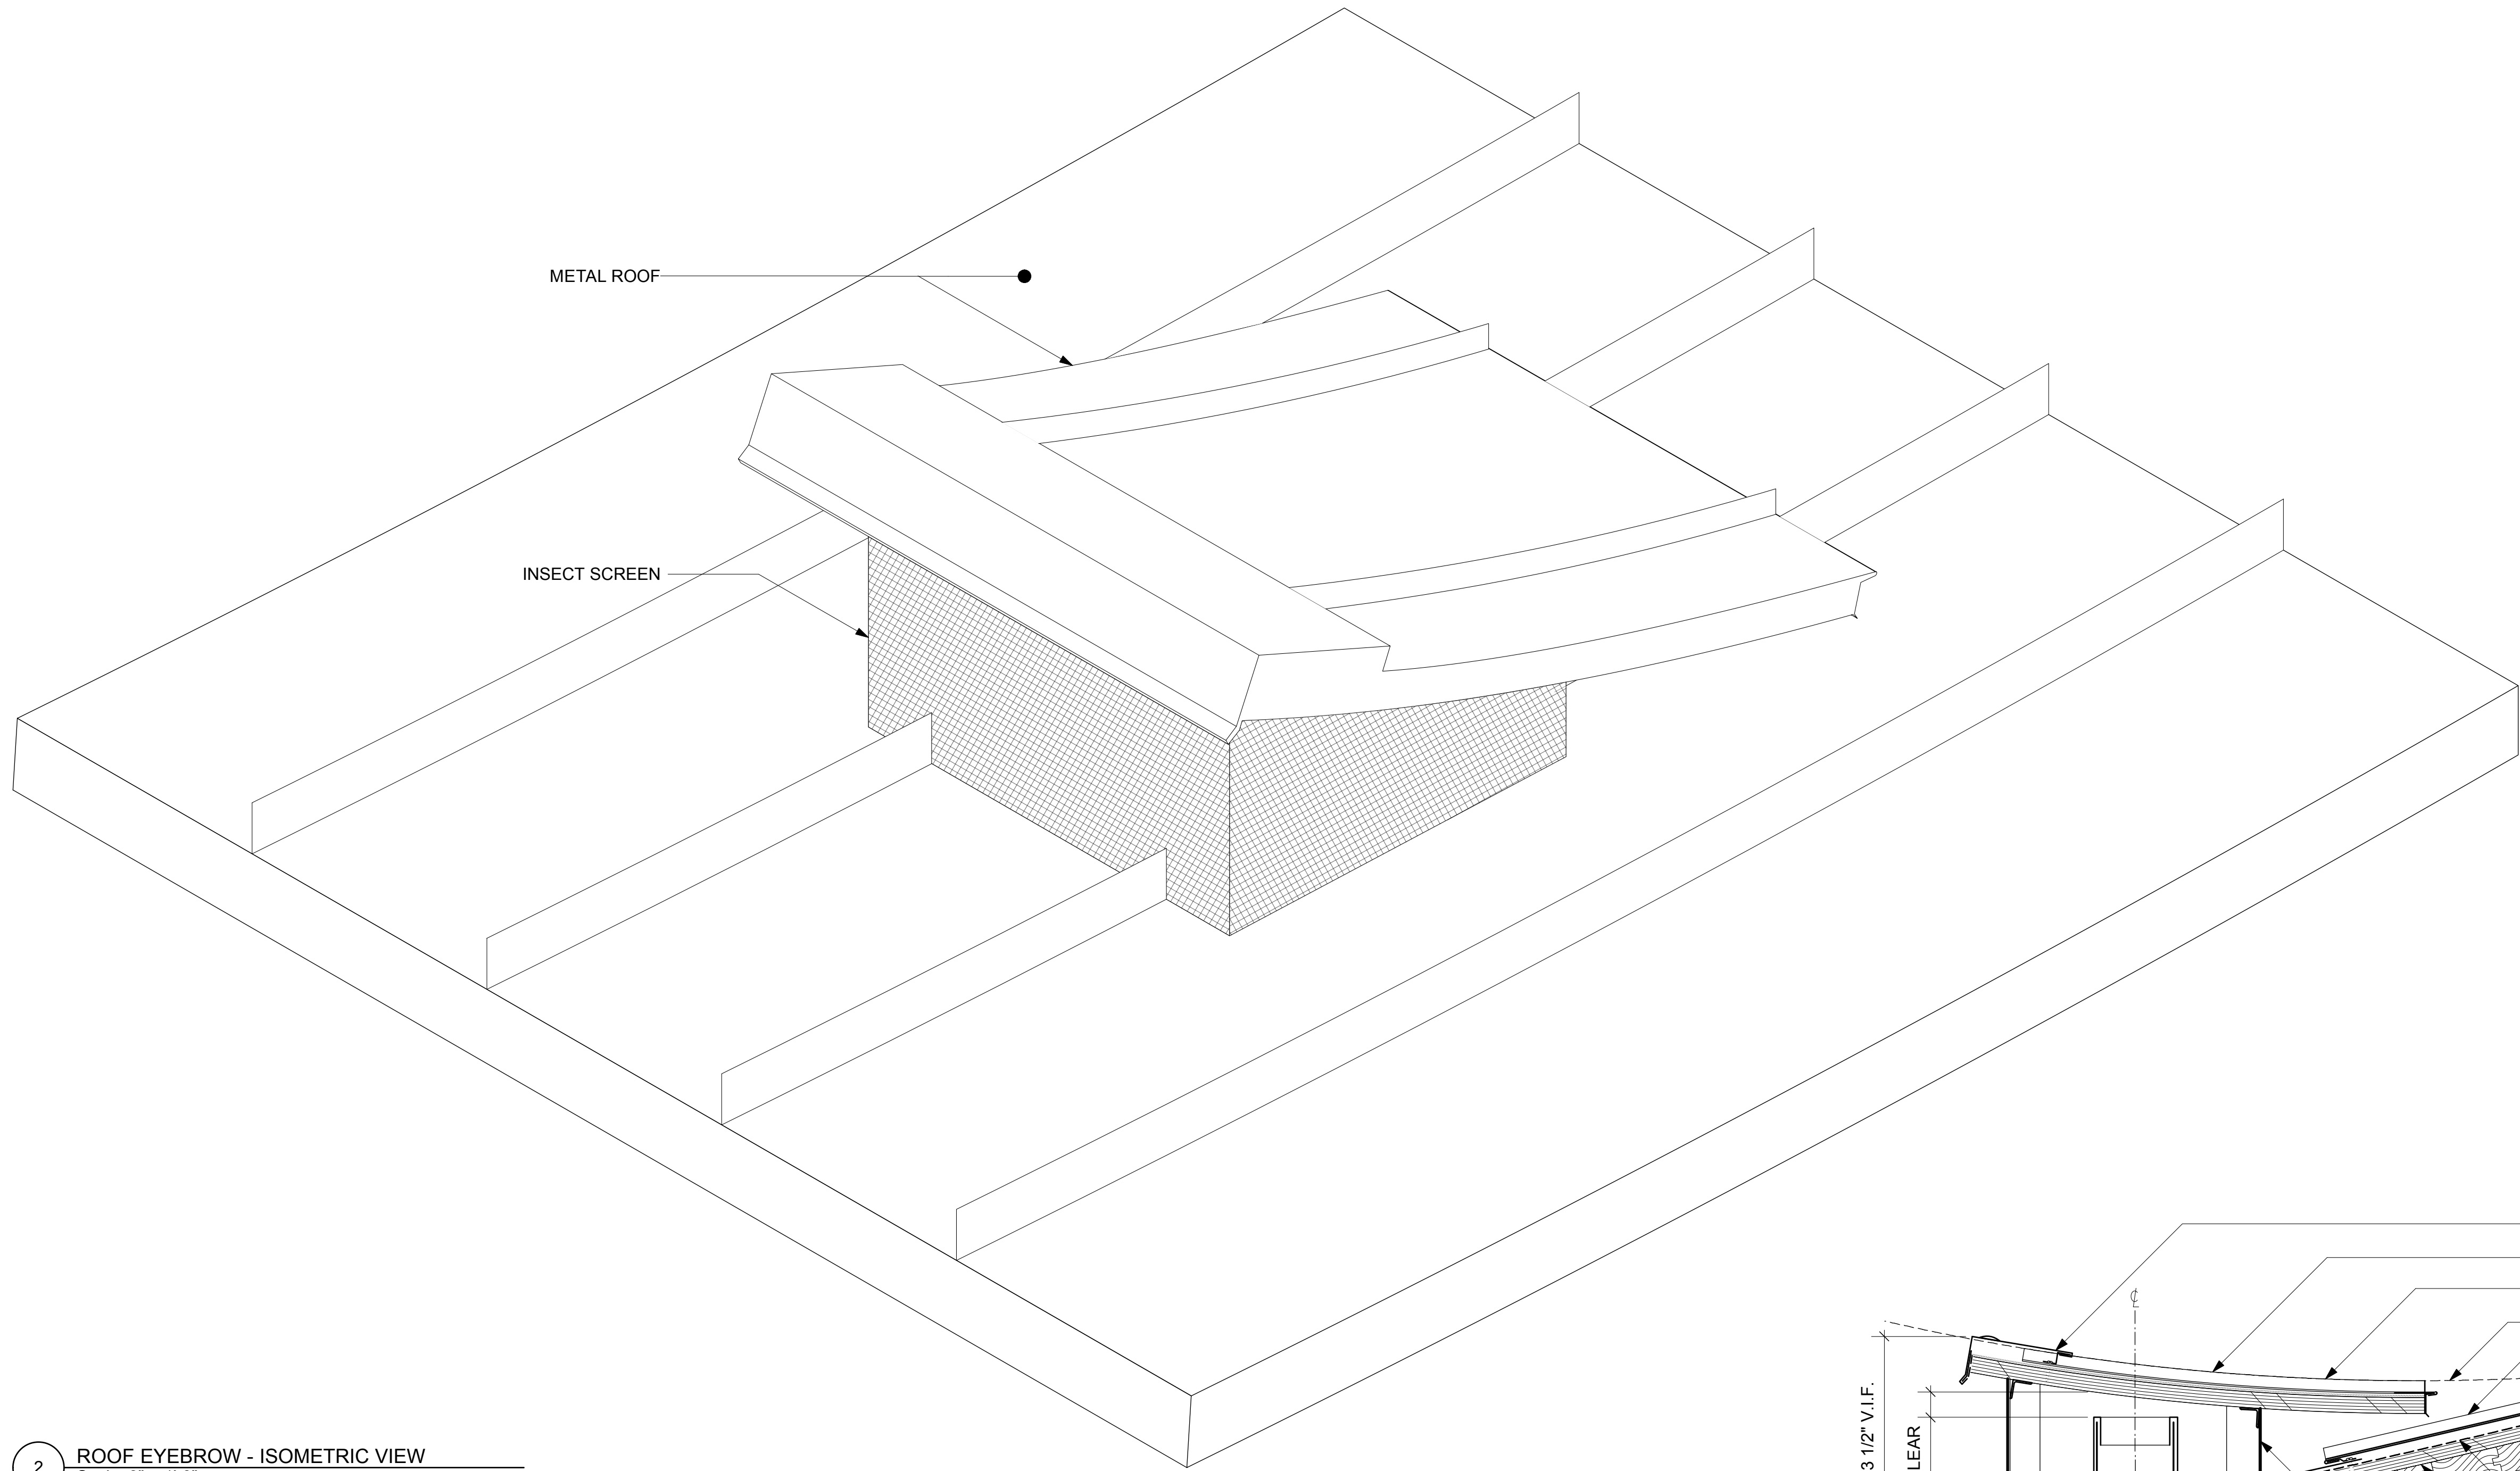

2 ROOF EYEBROW - ISOMETRIC VIEW
 Scale: 3" = 1'-0"

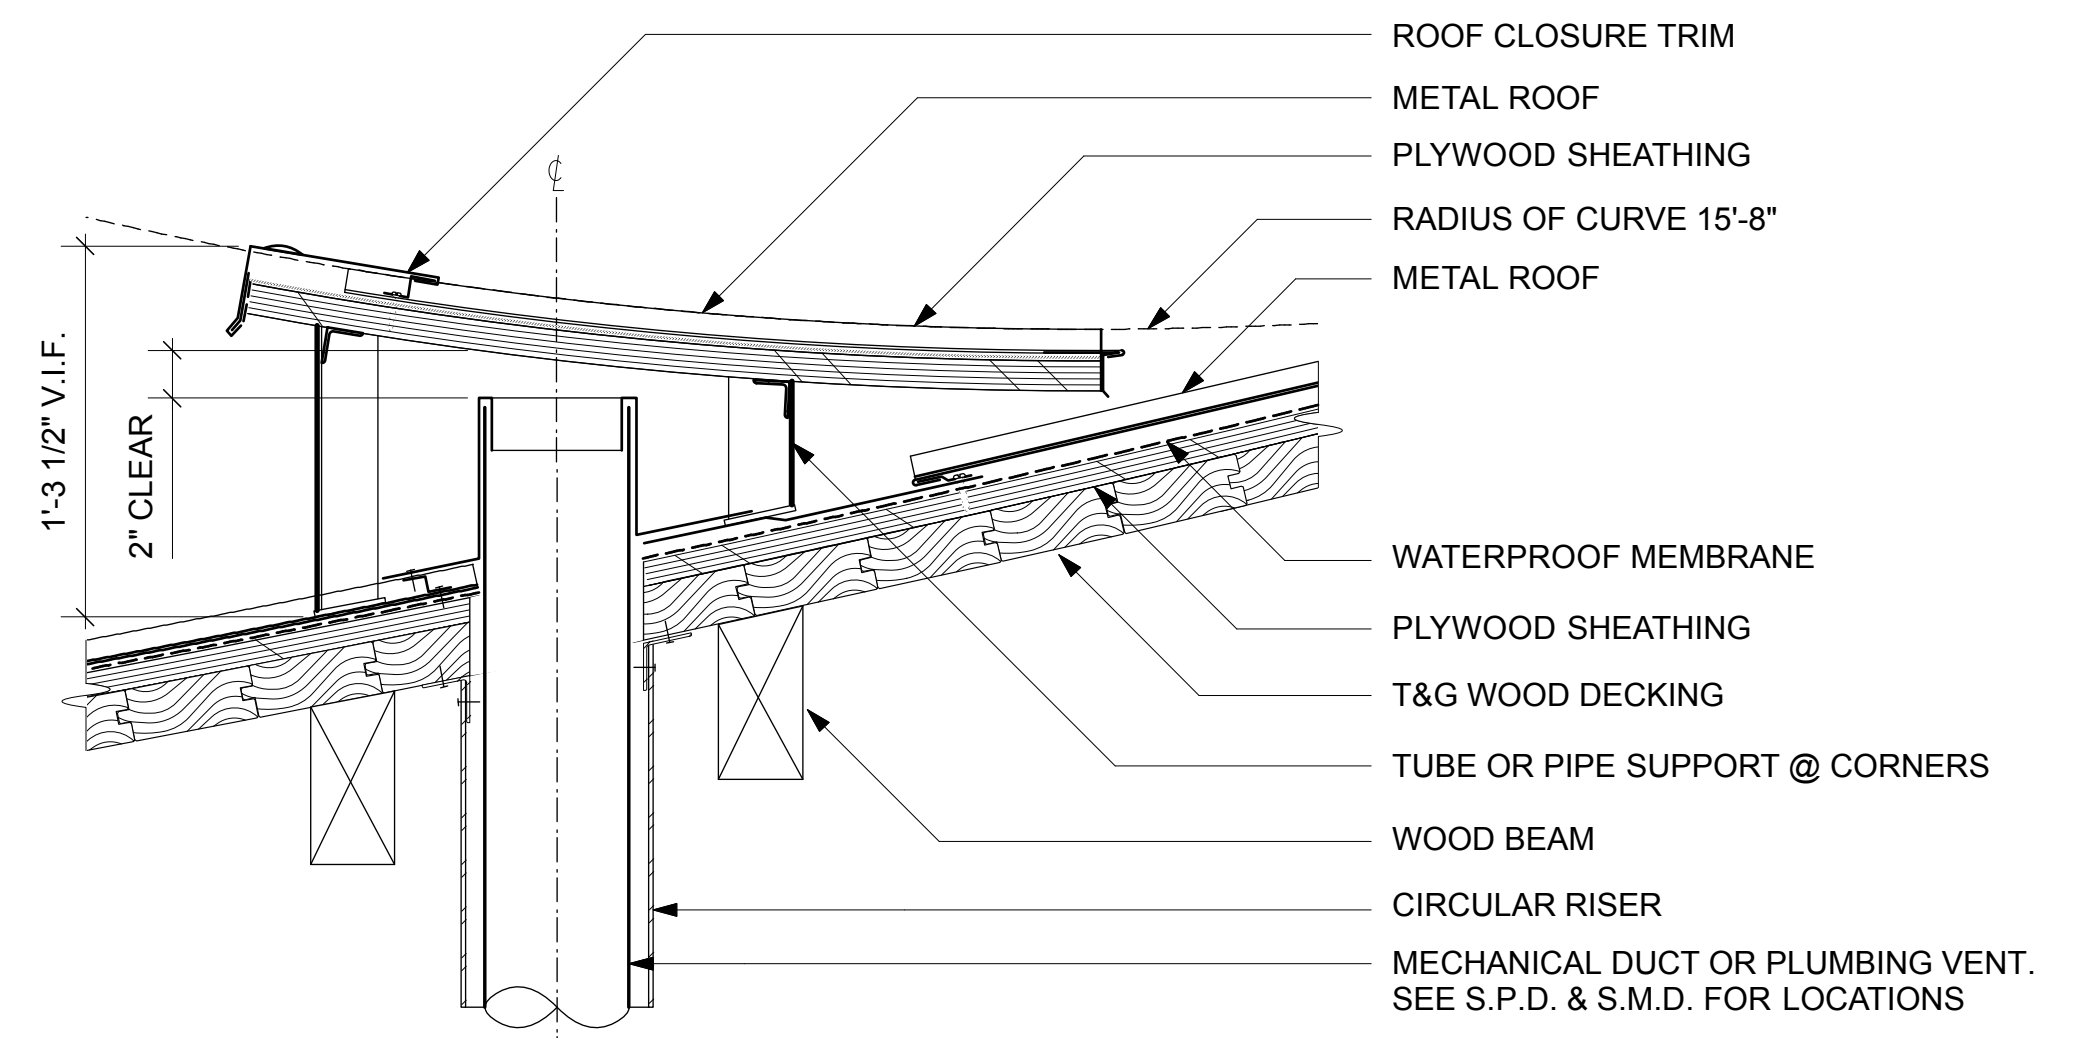

1 ROOF EYEBROW DETAIL
 Scale: 1 1/2" = 1'-0"