


- NOTES:
- SUBMIT SHOP DRAWINGS FOR CITY REPRESENTATIVE'S APPROVAL.
  - FIELD VERIFY FENCE DIMENSIONS.

### 38TH AVE. FENCE ELEVATION

SCALE: N.T.S.

1

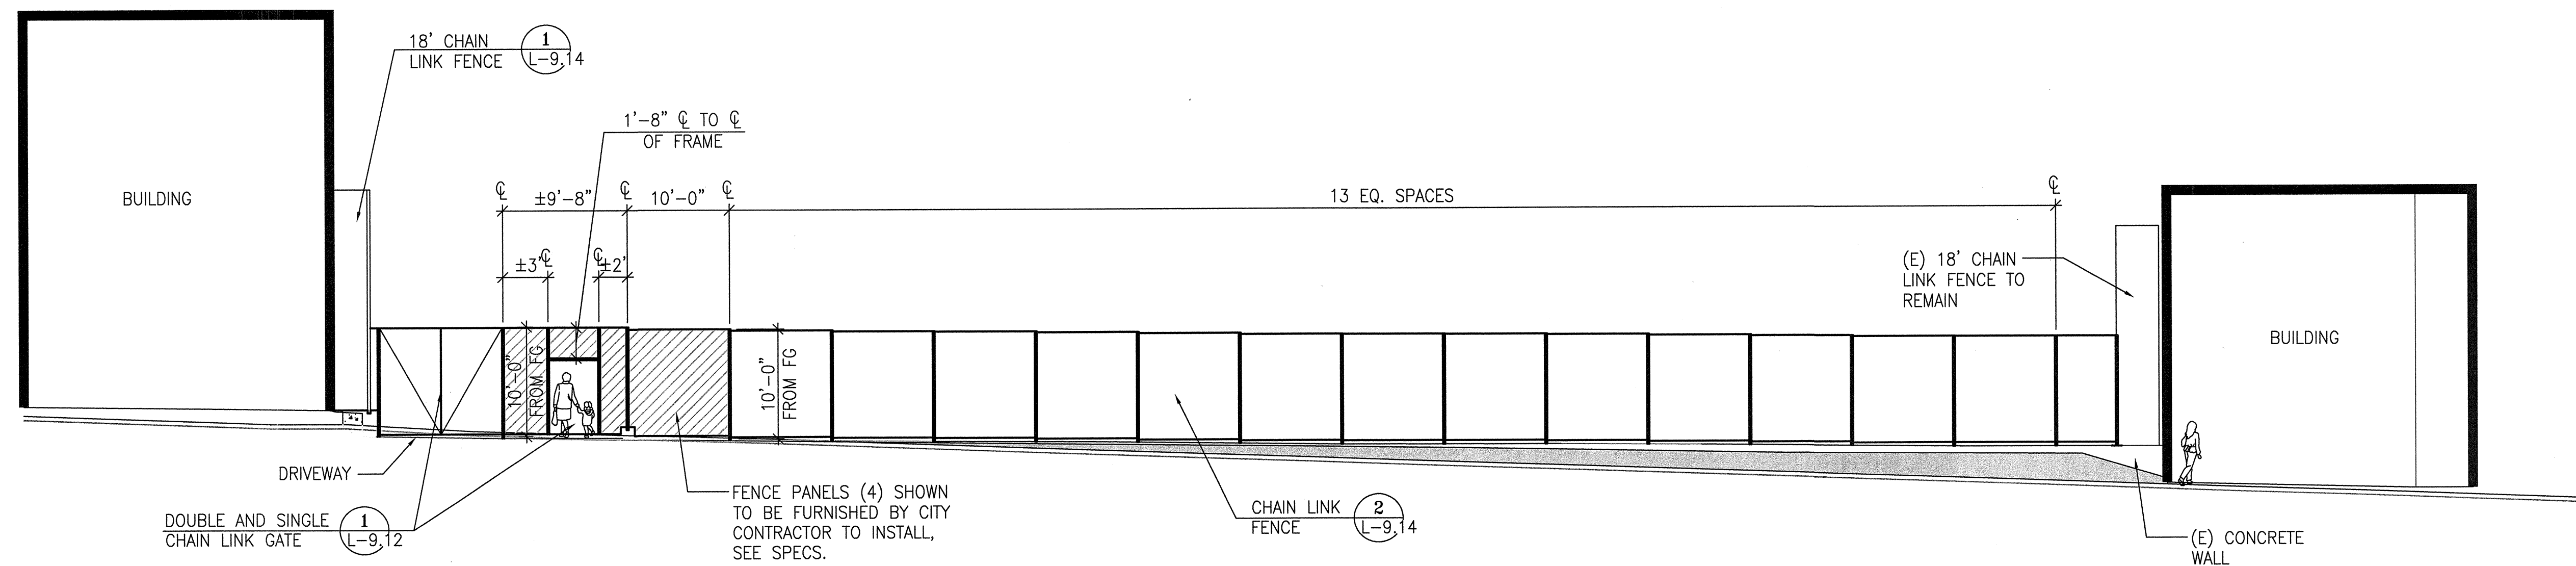

- NOTES:
- SUBMIT SHOP DRAWINGS FOR CITY REPRESENTATIVE'S APPROVAL.
  - FIELD VERIFY FENCE DIMENSIONS.


### 39TH AVE. FENCE ELEVATION

SCALE: N.T.S.

2

NO.	DATE	DESCRIPTION	BY	APP.
TABLE OF REVISIONS				
THIS DRAWING WAS LAST MODIFIED: 02/24/12 16:28, BY: ebliss				

REFERENCE INFORMATION & FILE NO. OF SURVEYS

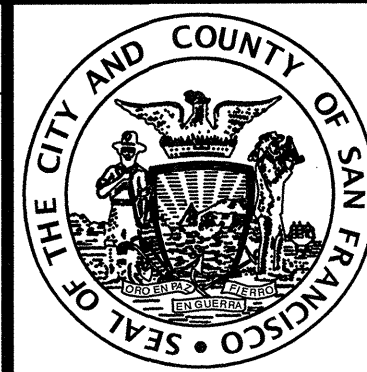

**INFRASTRUCTURE DIVISION**  
 DEPARTMENT OF PUBLIC WORKS  
 CITY AND COUNTY OF SAN FRANCISCO



DESIGNED: JK	DATE: 02/12
DRAWN: EB	DATE: 02/12
CHECKED: [Signature]	DATE: 2/12

APPROVED	
[Signature]	DATE: 2/12
SECTION MANAGER	DATE: 3/2/12
DEPUTY DIVISION MANAGER	DATE: [Signature]
DIVISION MANAGER	DATE: [Signature]

SCALE: AS SHOWN
SHEET OF SHEETS: 37 OF 129

**CABRILLO**  
 CLUBHOUSE & PLAYGROUND RENOVATION  
 851 38TH AVE. SAN FRANCISCO, CA  
 CONSTRUCTION DETAILS

CONTRACT NO. 3070V
DRAWING NO. L-9.11
FILE NO. 93,767
REV. NO.

Xrefs: V:\3070V\_Cabrillo\_Playground\2\_Design\Working\_Drawings\ELA\_Details\Construction\3070V\_Expansion\_Joint.dwg  
 V:\3070V\_Cabrillo\_Playground\2\_Design\Working\_Drawings\ELA\_Details\Construction\3070V\_Thickened\_Conc\_Edge.dwg  
 V:\3070V\_Cabrillo\_Playground\2\_Design\Working\_Drawings\ELA\BOES\_TBD.dwg  
 Model Units: Inches  
 Measurement Units are English  
 Drawing Path: V:\3070V\_Cabrillo\_Playground\2\_Design\Working\_Drawings\ELA\_Sheets\3070V\_L-9-9-24\_CONST\_DET\Submittals\Cabrillo.dwg  
 Plot Time: Mon, 27 Feb 2012 9:37am