


C:\Users\Dulce\Documents\MSA Projects\Central Subway\Working DWGs\MSA Work Files Nov 2011\1253ARRCPL-ARTWORK-Nov 7.dwg  
 Dulce Mon Nov 07,2011 - 5:51 am PLAN-ART-PATH

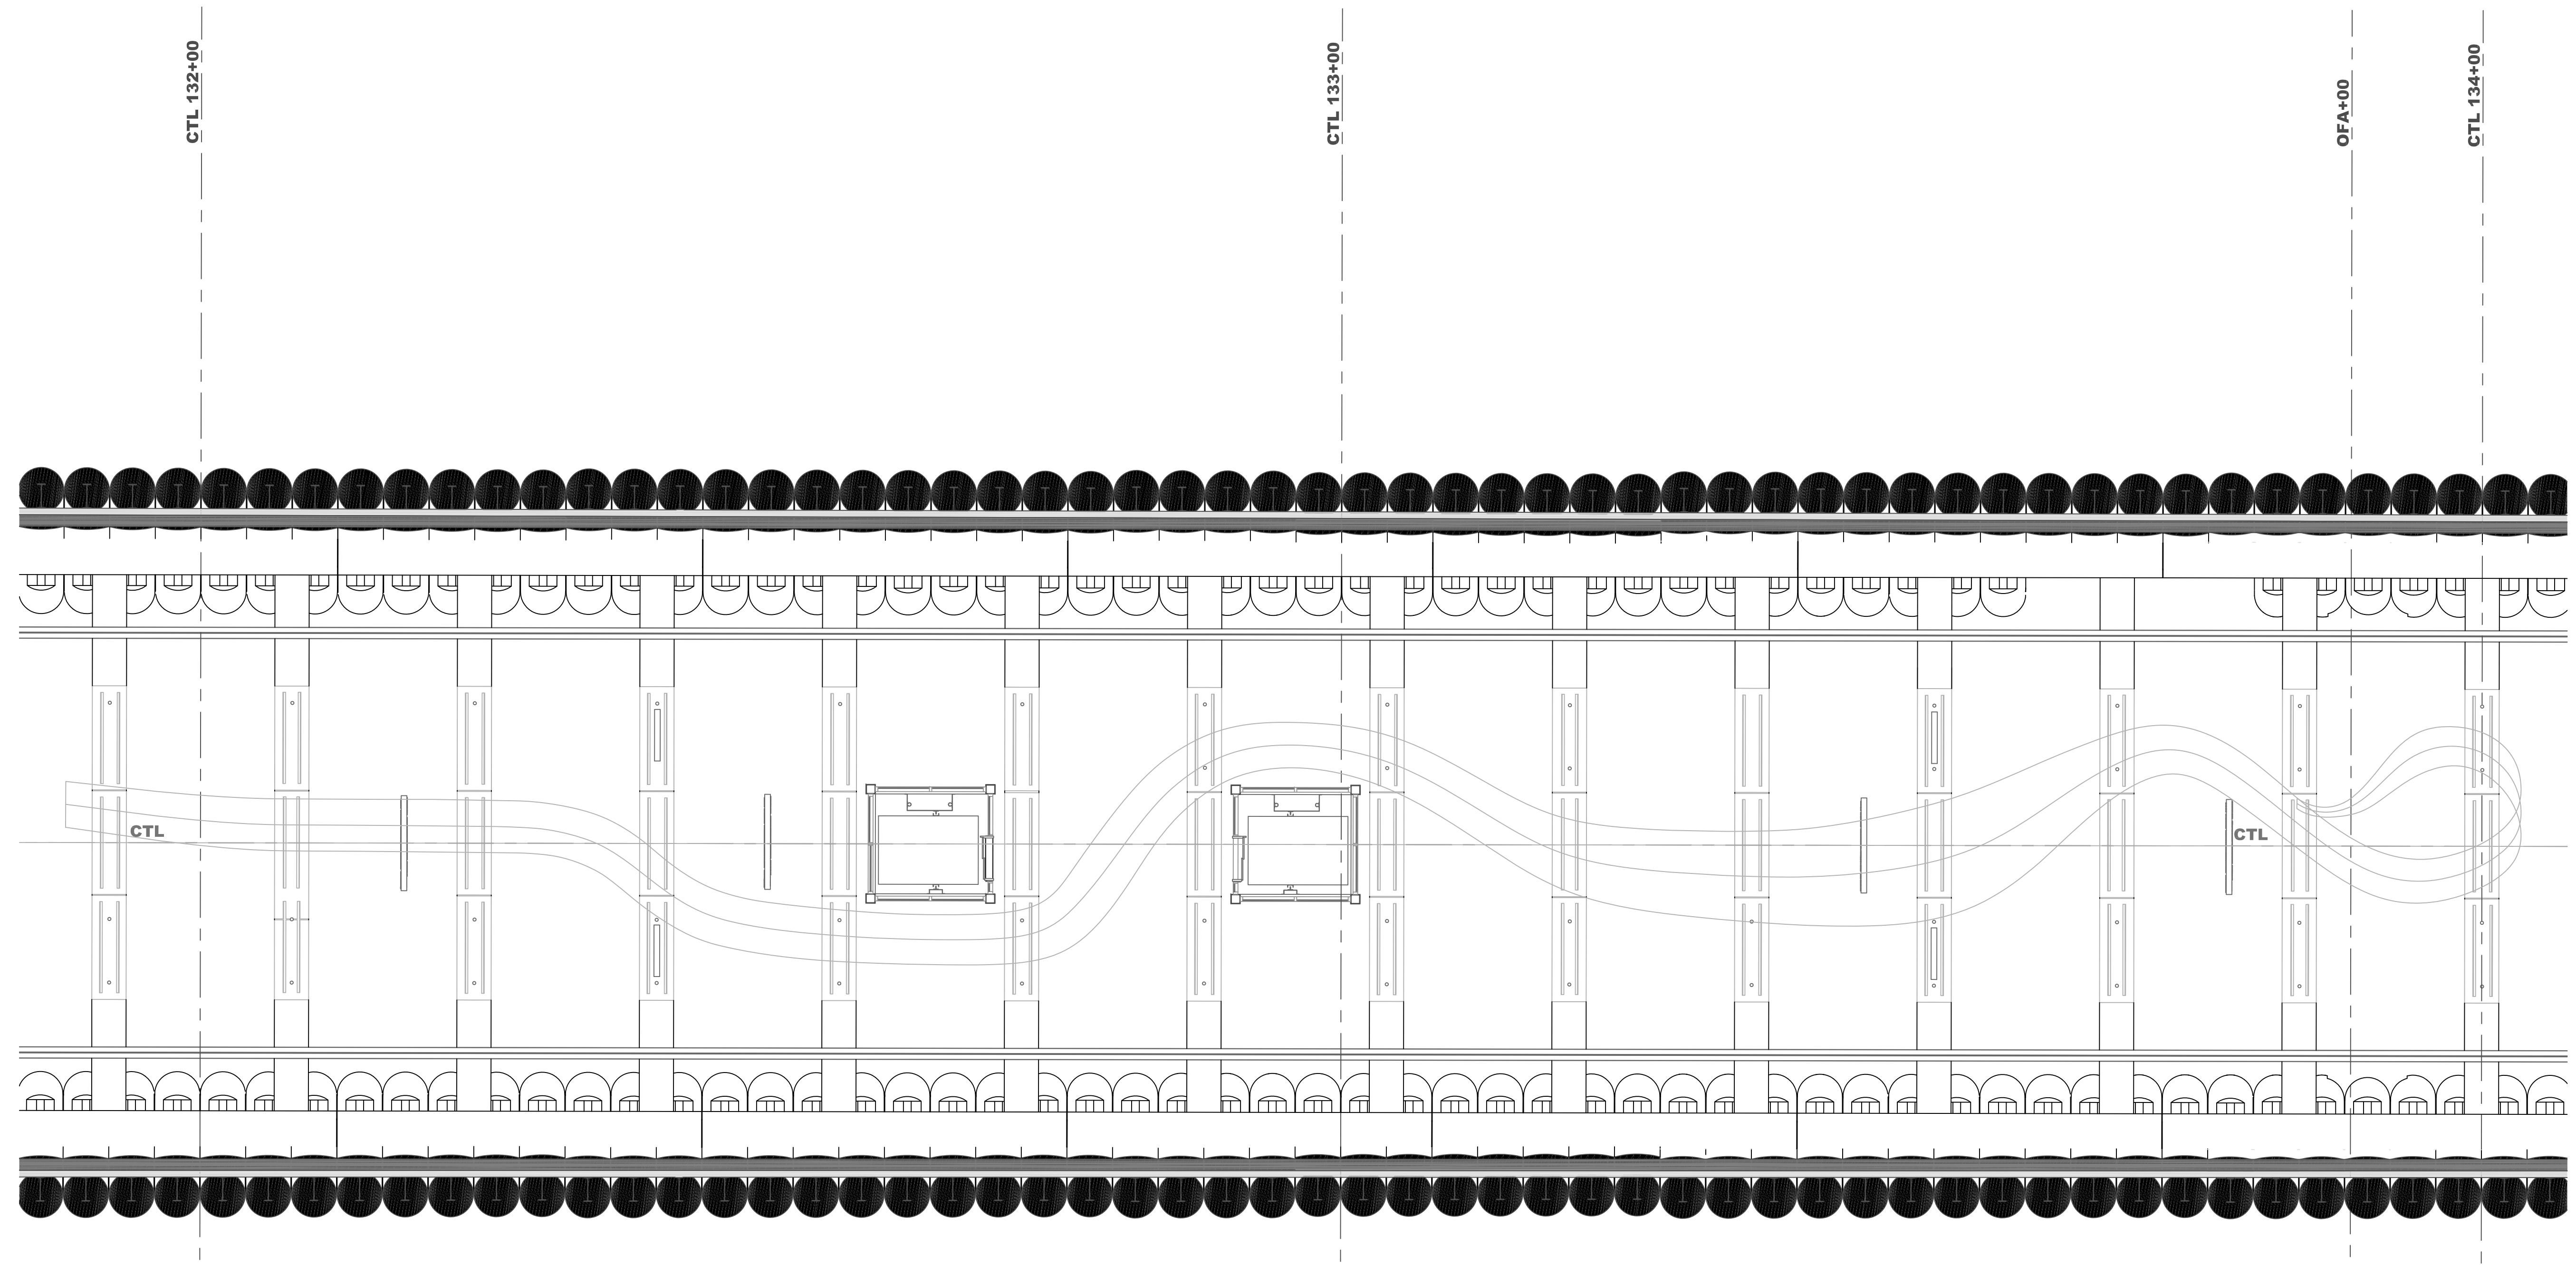

DATE	DESCRIPTION	REV. NO.	BY	CHECKED	APPROVED

DESIGNED	
DRAWN	
CHECKED	
REVIEWED	
RECOMMENDED	
APPROVED	
DATE	



CITY AND COUNTY OF SAN FRANCISCO  
**MUNICIPAL TRANSPORTATION AGENCY**

APPROVED


EXECUTIVE DIRECTOR/CEO

THIRD STREET LIGHT RAIL PROGRAM  
 PHASE 2 - CENTRAL SUBWAY  
 UNION SQUARE/MARKET STREET STATION

PLATFORM ART WORK  
 POSITION PLAN


CONTRACT NO.	1253
SFMTA CONTROL NO.	
DRAWING NO.	AT-200
SHEET NO.	
REVISION	

C:\Users\Duice\Documents\MSA Projects\Central Subway\Working DWGs\MSA Work Files Nov 2011\SECTION-ARTWORK-Nov 7.dwg  
 Duice Mon Nov 07,2011 - 6:12 am SECTION-ART-PATH

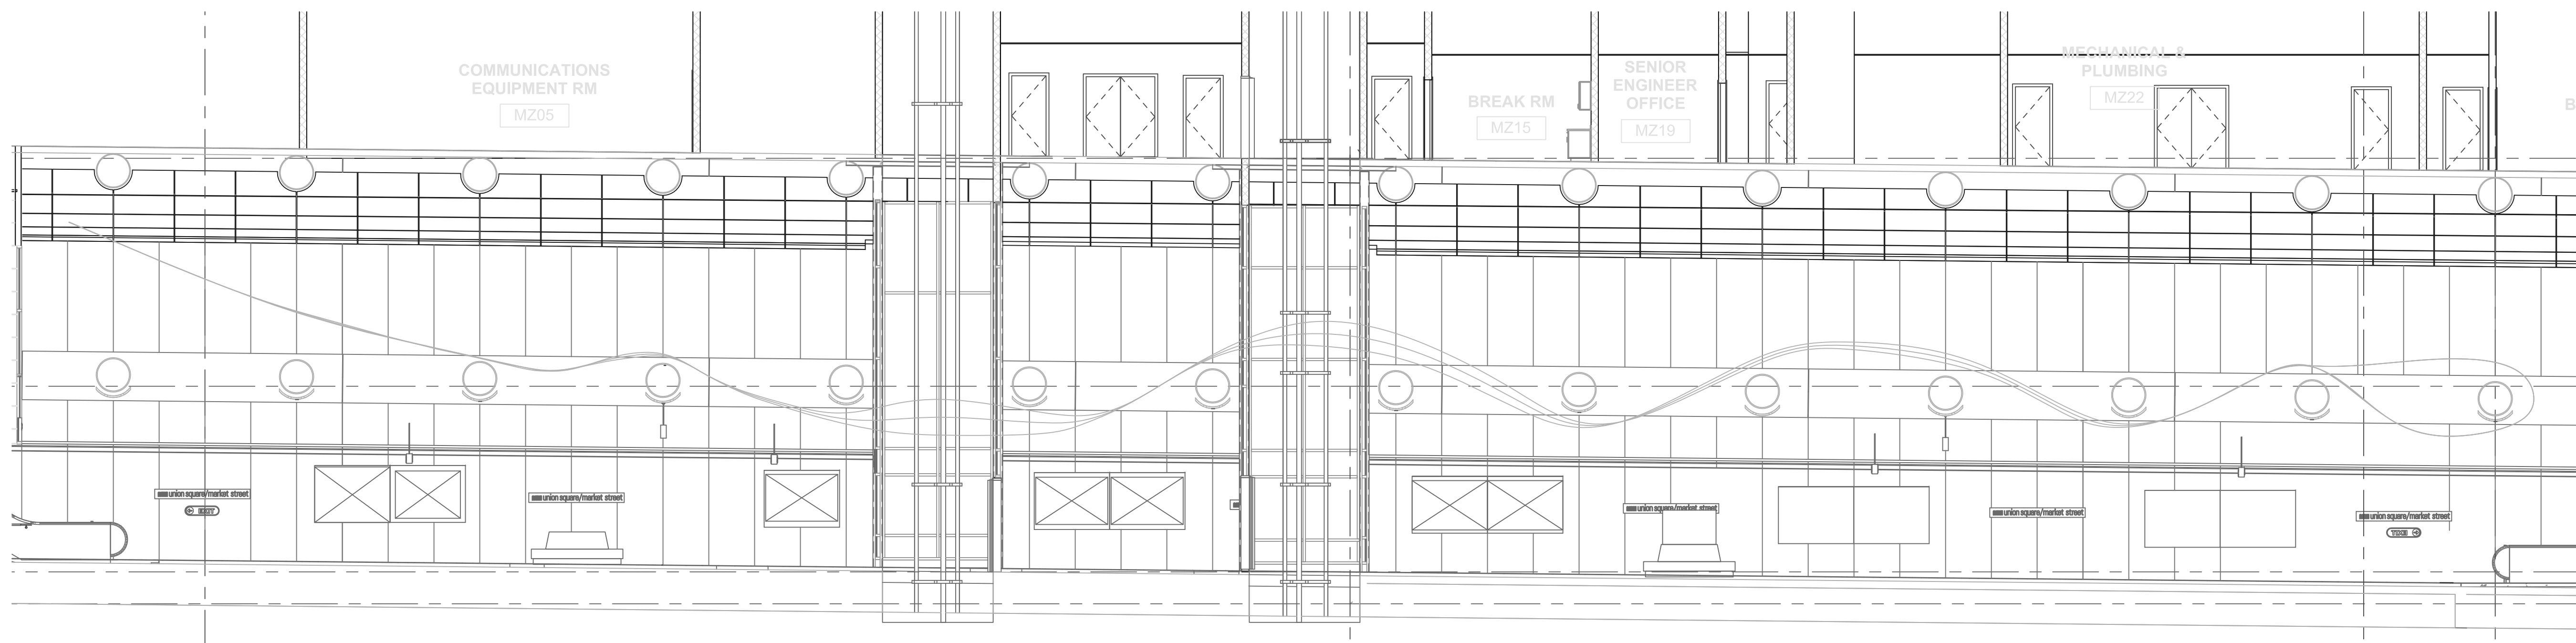

DATE	DESCRIPTION	REV. NO.	BY	CHECKED	APPROVED

DESIGNED	
DRAWN	
CHECKED	
REVIEWED	
RECOMMENDED	
APPROVED	
DATE	

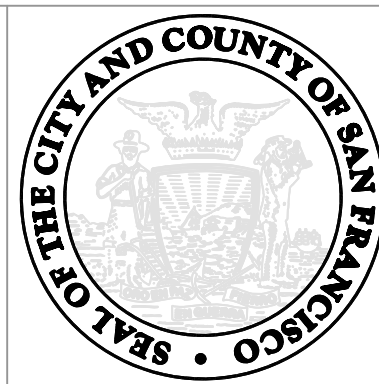

CITY AND COUNTY OF SAN FRANCISCO  
**MUNICIPAL TRANSPORTATION AGENCY**

APPROVED

EXECUTIVE DIRECTOR/CEO

THIRD STREET LIGHT RAIL PROGRAM  
 PHASE 2 - CENTRAL SUBWAY  
 UNION SQUARE/MARKET STREET STATION

PLATFORM ART WORK  
 LONGITUDINAL SECTION

CONTRACT NO.	1253
SFMTA CONTROL NO.	
DRAWING NO.	AT-201
SHEET NO.	
REVISION	