


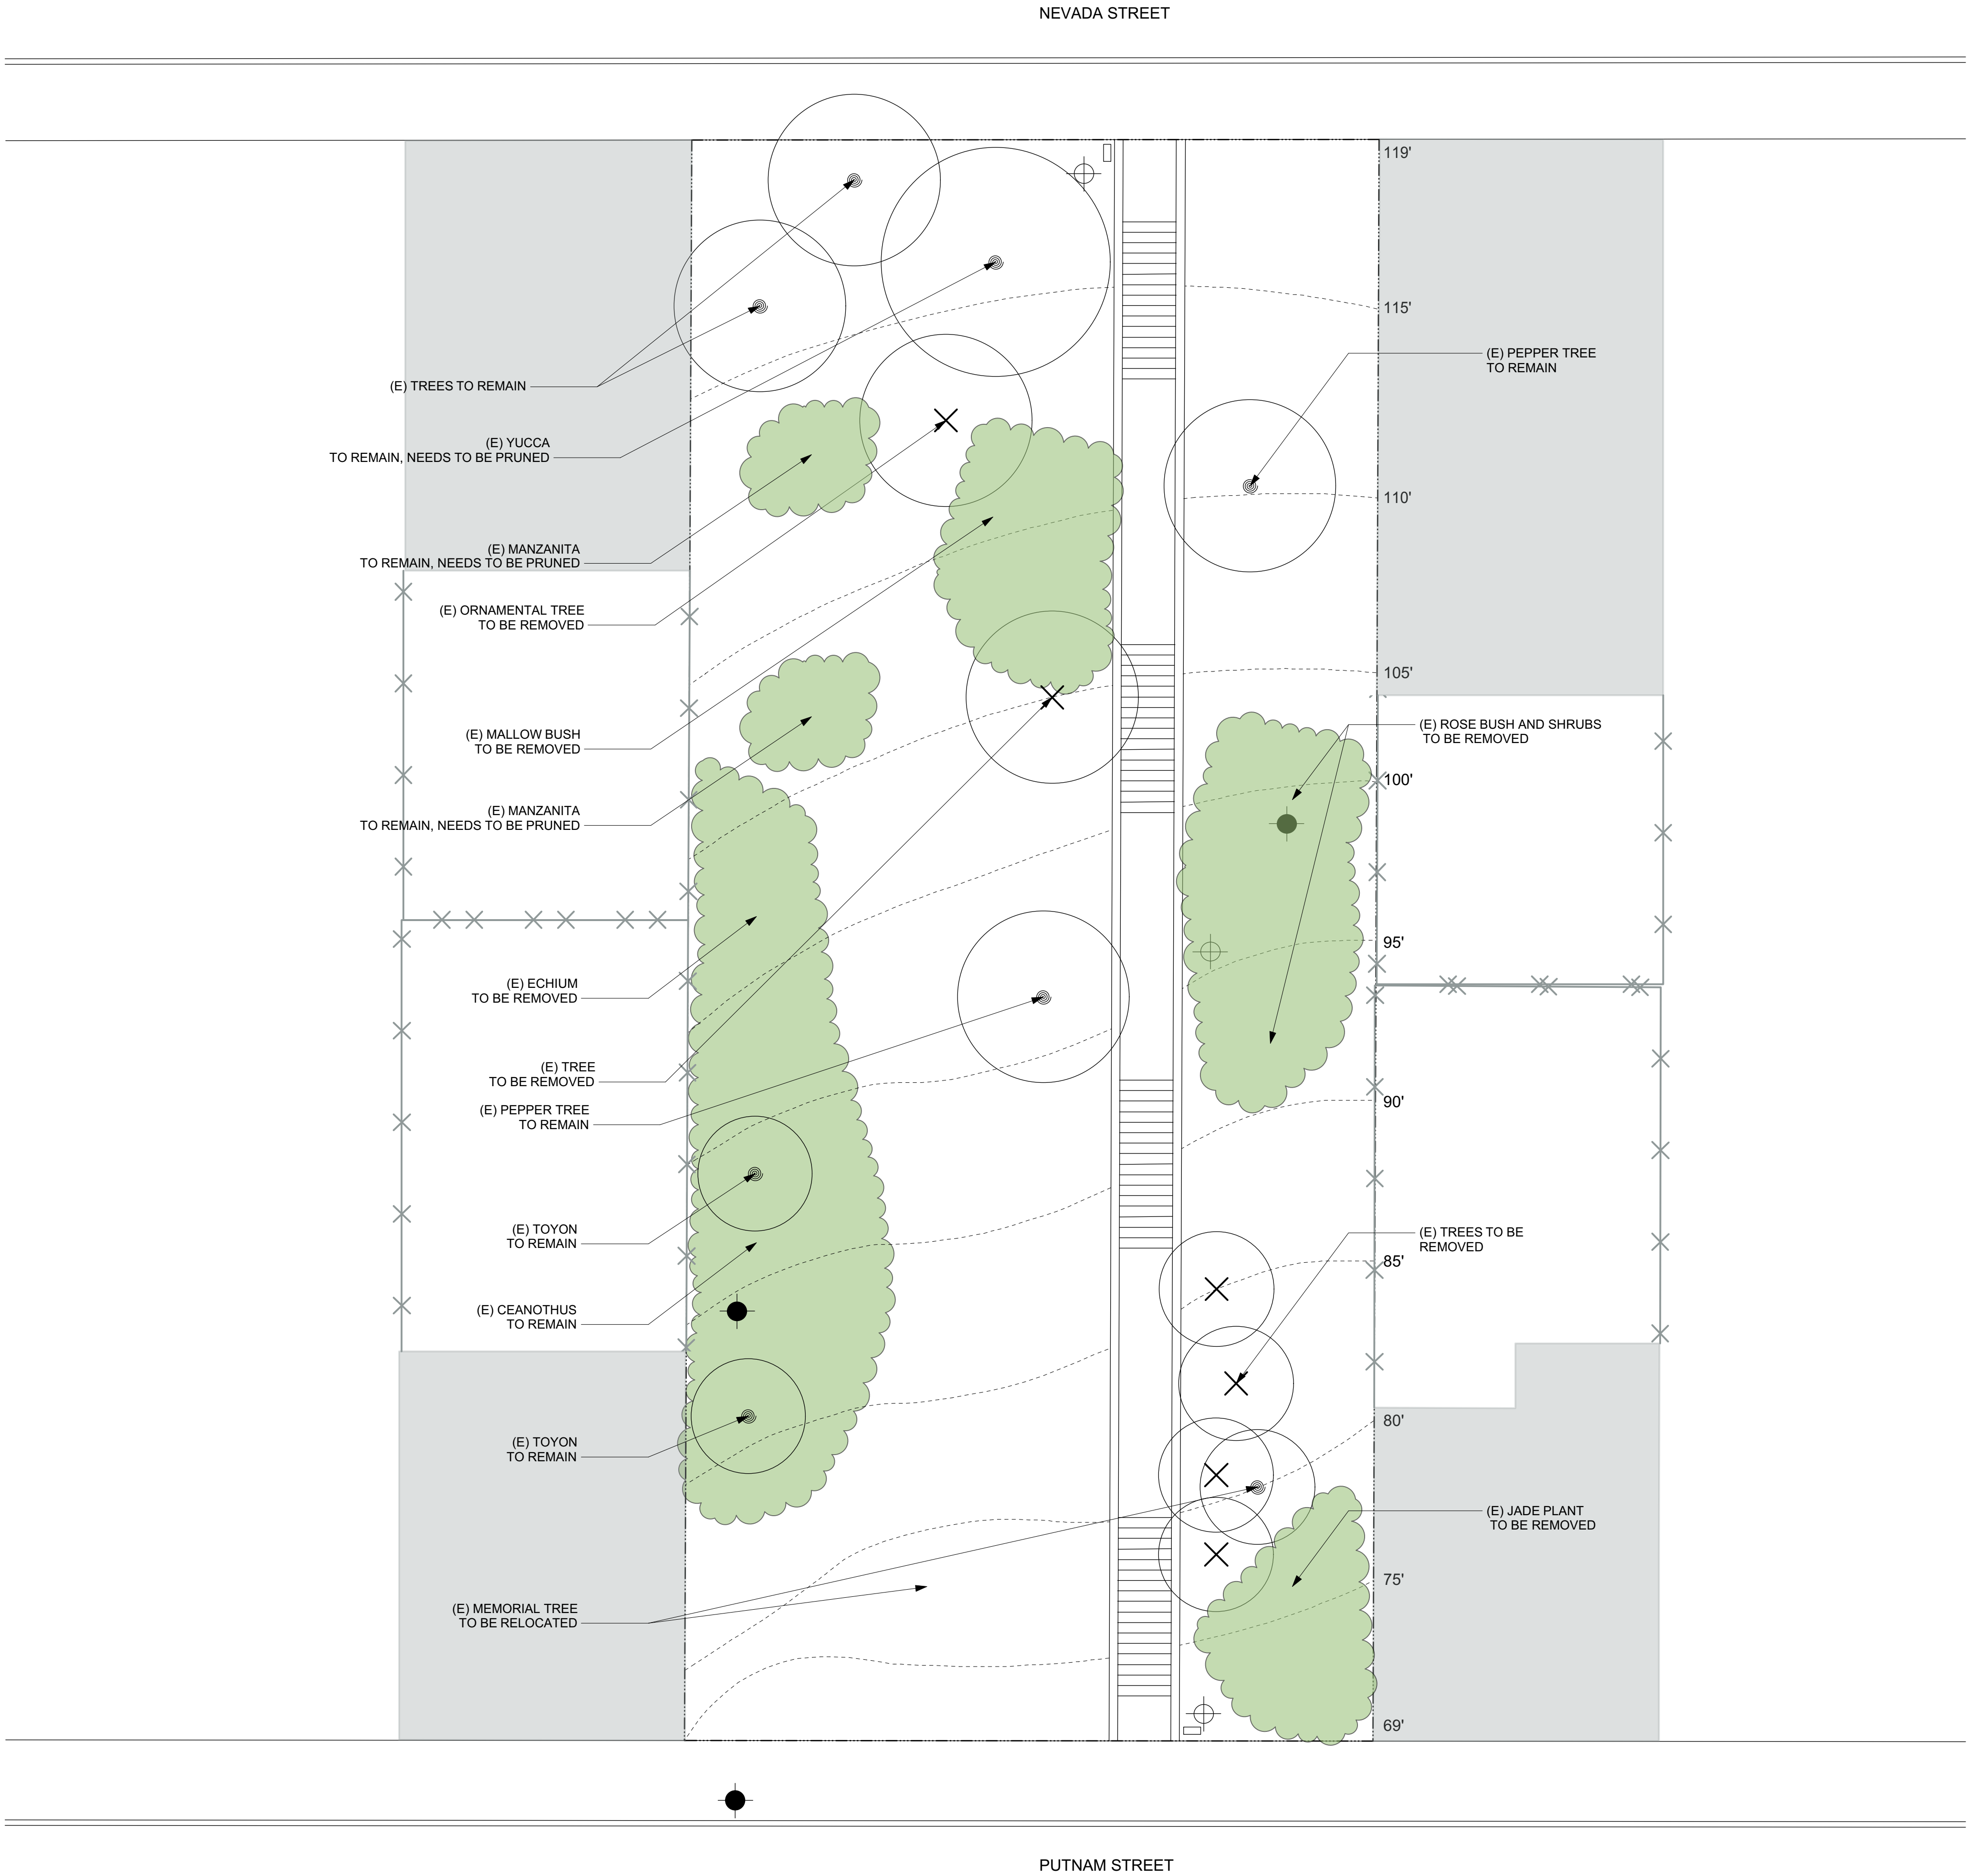


NOT FOR CONSTRUCTION

TOMPKINS STAIRWAY GARDEN
TOMPKINS AVE X PUTNAM STREET
SAN FRANCISCO, 94110
APN

DATE:	ISSUE:
01/16/2018	PROGRESS SET
SCALE: 1/8" = 1'-0"	
DEMO PLAN	
L1.1	


Plant List					
Qty	ID	Botanical Name	Common Name	Scheduled Size	Remarks
Trees					
1	CHI	Chilopsis linearis	Desert Willow	36" Box	
Shrubs					
30	ARE	Arctostaphylos 'Emerald Carpet'	Emerald Carpet Manzanita	5 Gal	
16	ARP	Arctostaphylos 'Pacific Mist'	Pacific Mist Manzanita	5 Gal	
14	BAC	Baccharis pilularis 'Pigeon Point'	Dwarf Coyote Bush	5 Gal	
12	CEH	Ceanothus griseus horizontalis	California Lilac	5 Gal	
Perennials					
113	ACH	Achillea millefolium	Common Yarrow	1 Gal	
172	CSP	Calandrinia spectabilis	Rock Purslane	1 Gal	
63	DUF	Dudleya farinosa	Bluff Lettuce	1 Gal	
20	ZAC	Epilobium canum (Zauschneria californica)	California Fuchsia	1 Gal	
101	EGD	Erigeron glaucus	Seaside daisy	1 Gal	
78	ESC	Eschscholzia californica	California Poppy	1 Gal	
173	SEN	Senecio mandraliscae	Blue Chalk Sticks	1 Gal	
68	WAT	Watsonia pillansii	Bugle Lily	1 Gal	
Vines					
Ornamental Grasses					
83	FES	Festuca californica	California Fescue	1 Gal	
86	MUD	Muhlenbergia dubia	Pine Muhly	1 Gal	
242	SEG	Sesleria 'Greenlee'	John Greenlee's Moor Grass	1 Gal	
Cacti & Succulents					
51	AGA	Agave attenuata	Fox Tail Agave	1 Gal	
7	AGV	Agave vilmoriniana	Octopus Agave	5 Gal	
65	BUL	Bulbine frutescens	Snake Flower	1 Gal	
11	DWS	Dasyliiron wheeleri	Silver Desert Spoon	5 Gal	
67	ECH	Echeveria spp.	Echeveria	1 Gal	'Afterglow', Perle Von Nurnberg', Hen & Chicks
68	SSC	Sedum spathulifolium 'Cape Blanco'	Cape Blanco Stonecrop	1 Gal	
Lawn					
1362	SF	No Mow/Fescue blend sod	No Mow/Fescue blend	SOD	

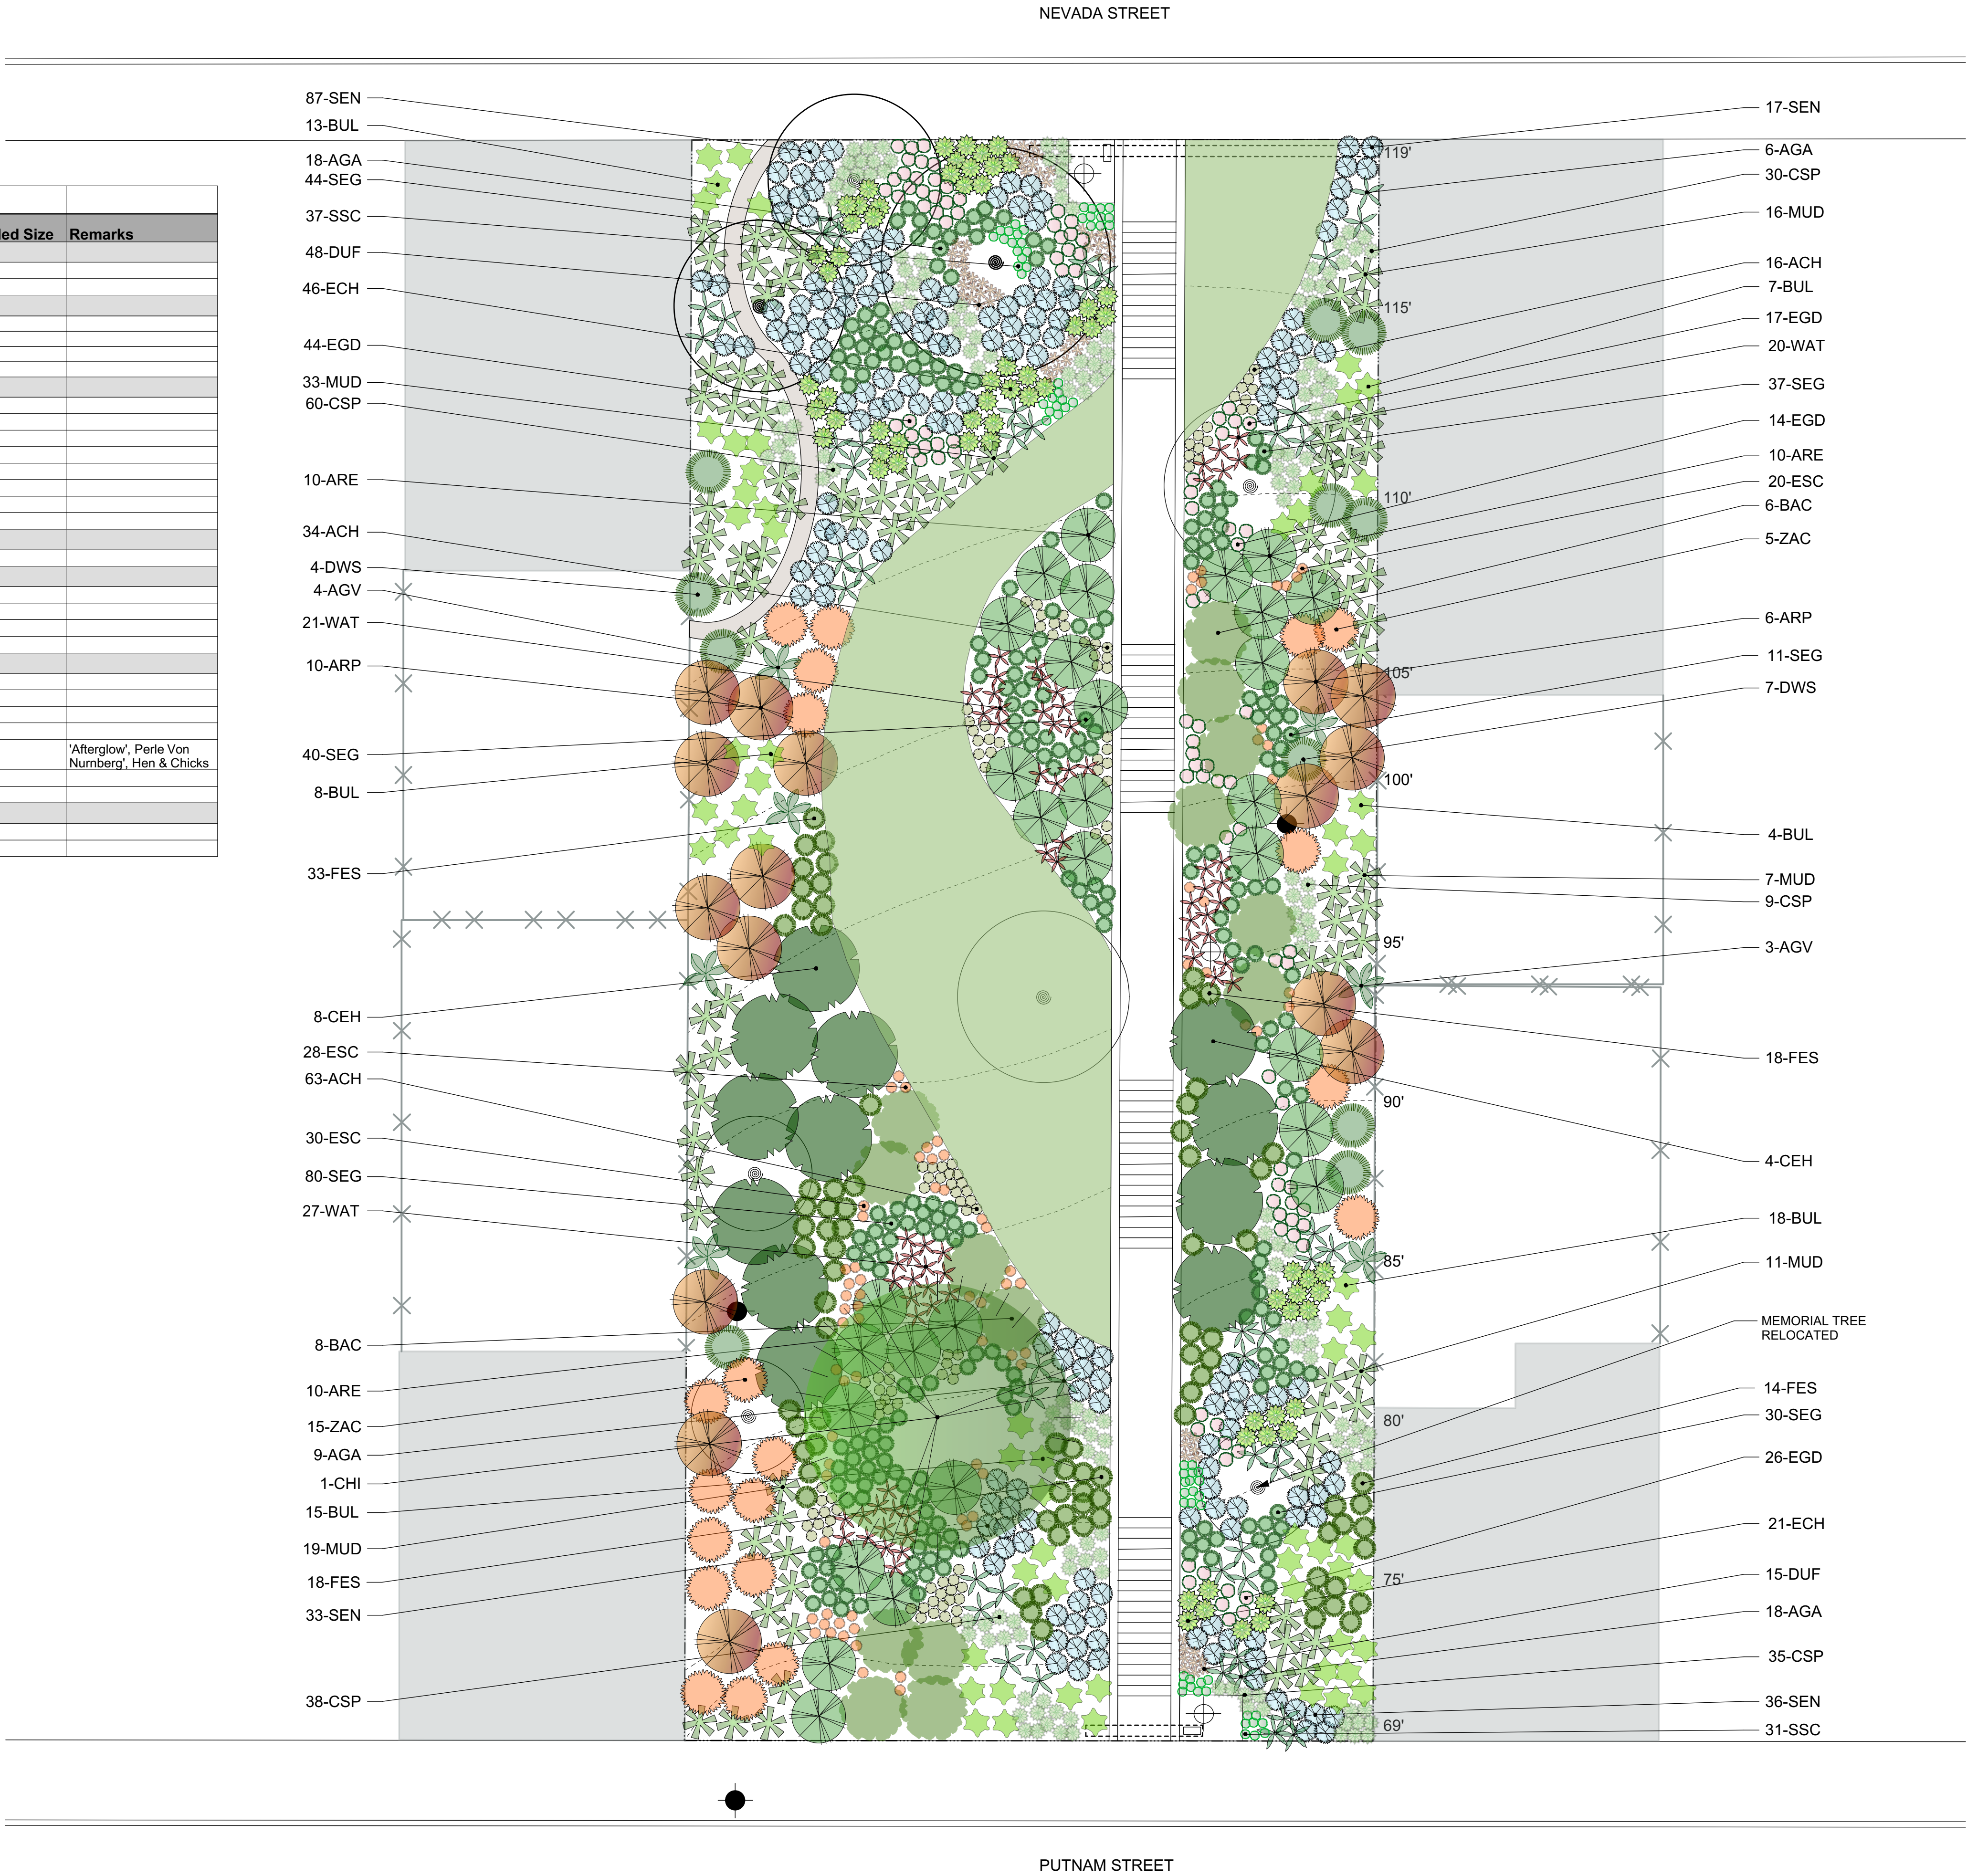

TOMPKINS STAIRWAY GARDEN
TOMPKINS AVE X PUTNAM STREET
SAN FRANCISCO, 94110
APN

DATE:	ISSUE:
03/01/2017	PROGRESS SET
04/10/2017	PROGRESS SET
10/03/2017	PROGRESS SET
01/16/2018	PROGRESS SET

SCALE: 1/8" =1'-0"

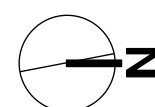

PLANTING
PLAN

L3.0

NOT FOR CONSTRUCTION