


SAN FRANCISCO
RECREATION & PARKS

GOLDEN GATE PARK - BOAT PLAYGROUND RESTROOM
@ 45TH AVE. & LINCOLN WAY



CIVIC DESIGN REVIEW | ALL GENDER REVISION
OCTOBER 17, 2016

CONCEPT SITE PLAN

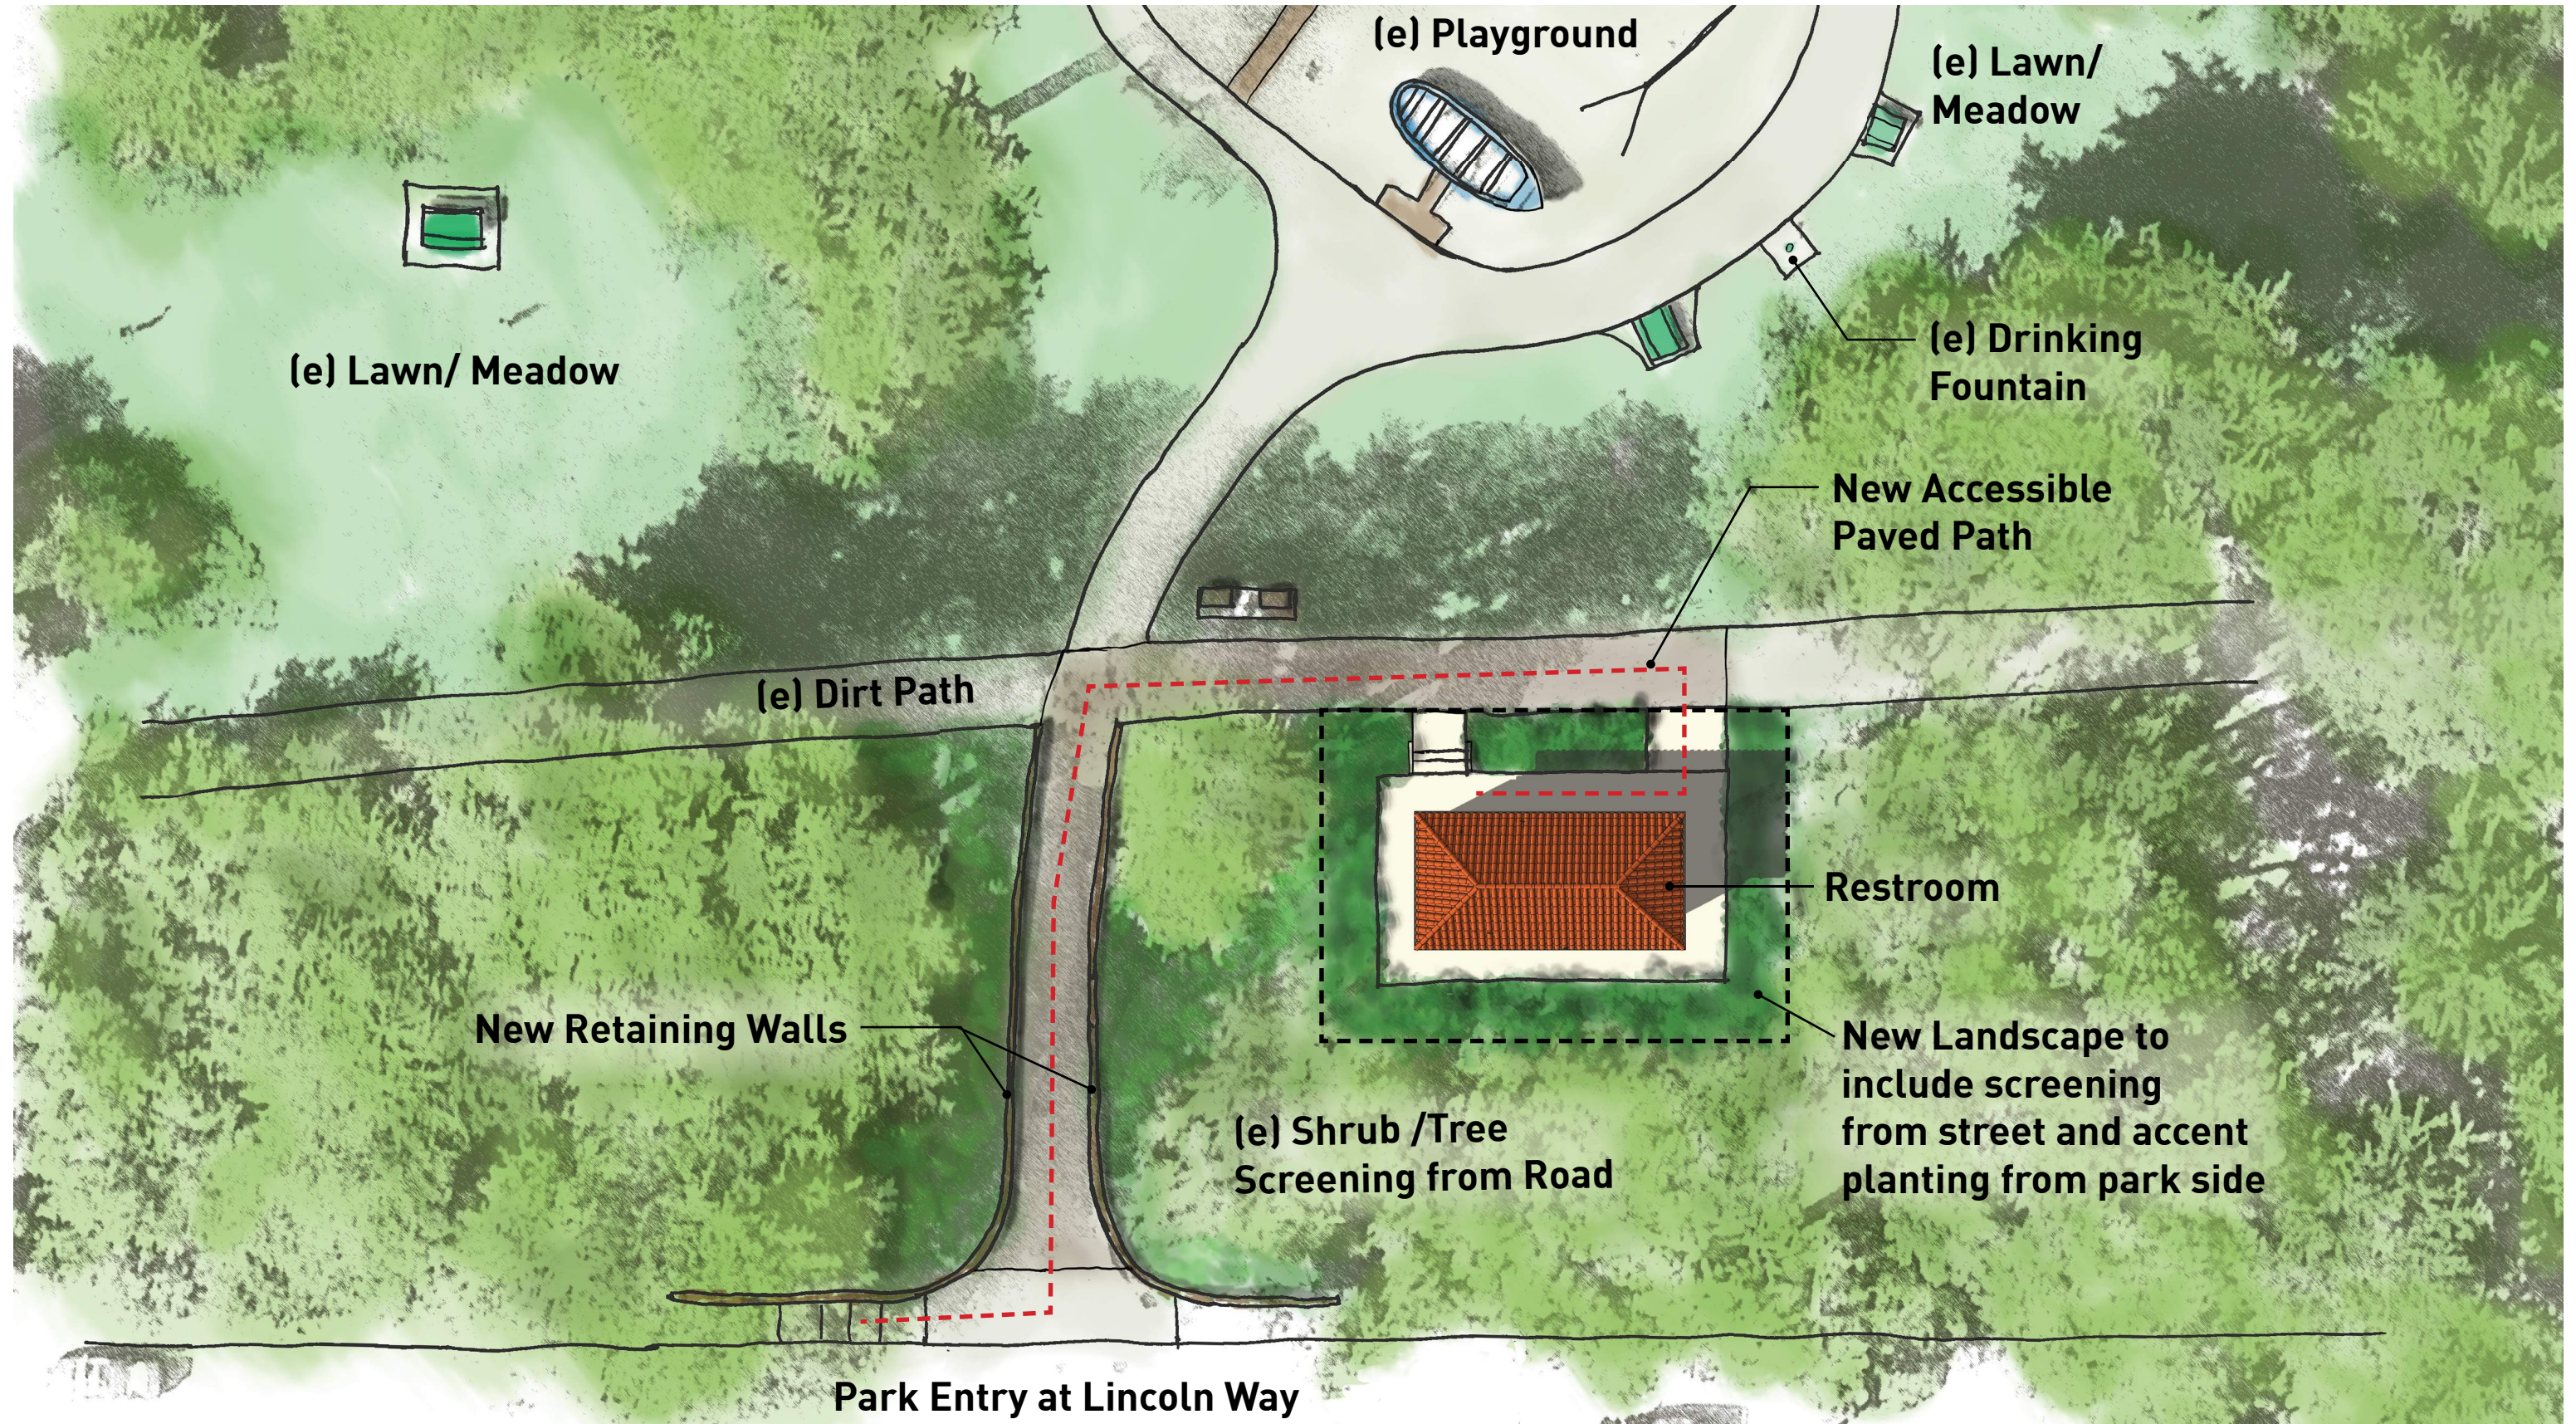

PROPOSED TRADITIONAL DESIGN PROTOTYPE - APPROVED BY CDR IN FEBRUARY 2011 AS PART OF THE 2008 RESTROOM BOND PROGRAM
APPROVED BY CDR IN APRIL 2016 FOR GOLDEN GATE PARK BOAT RESTROOM




PROPOSED TRADITIONAL DESIGN PROTOTYPE - MODIFIED IN OCTOBER 2016 TO INCLUDE ALL GENDER RESTROOM




PROPOSED TRADITIONAL DESIGN PROTOTYPE - PROTOTYPE APPROVED BY CDR IN FEBRUARY 2011 AS PART OF THE 2008 RESTROOM BOND PROGRAM
 APPROVED BY CDR APRIL 2016 & MODIFIED OCTOBER 2016 TO INCLUDE ALL GENDER RESTROOM

PROTOTYPE PLAN APPROVED BY CDR IN APRIL 2016

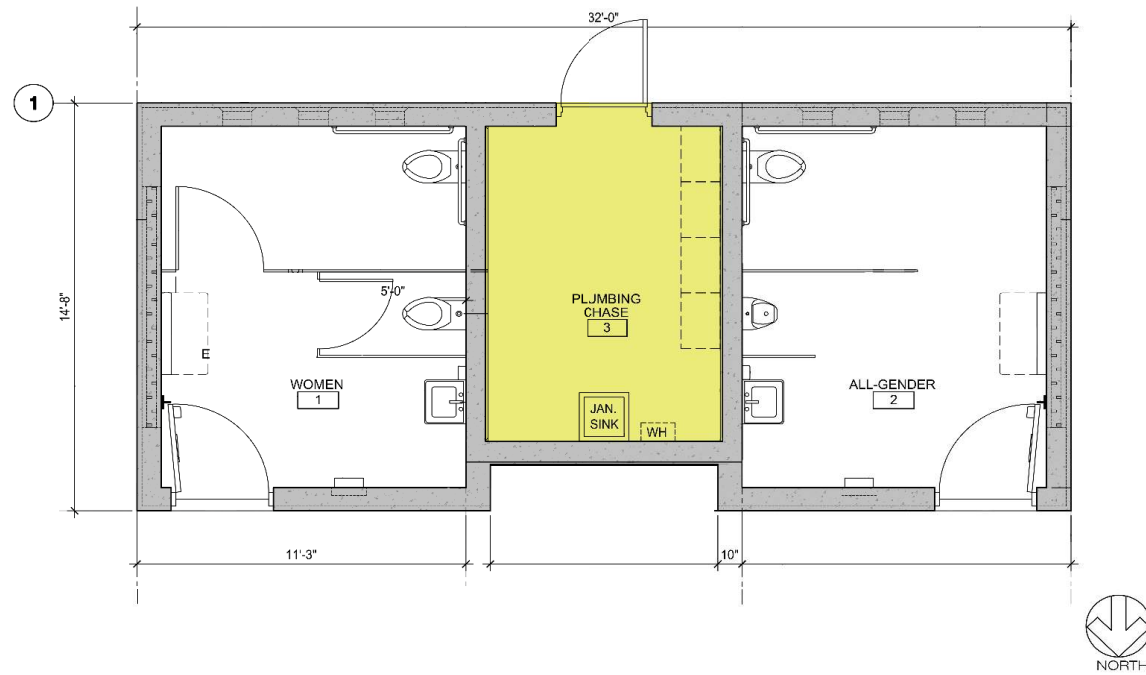


LEGEND
 Modified building area


MODIFIED PLAN INCORPORATING ALL GENDER RESTROOM

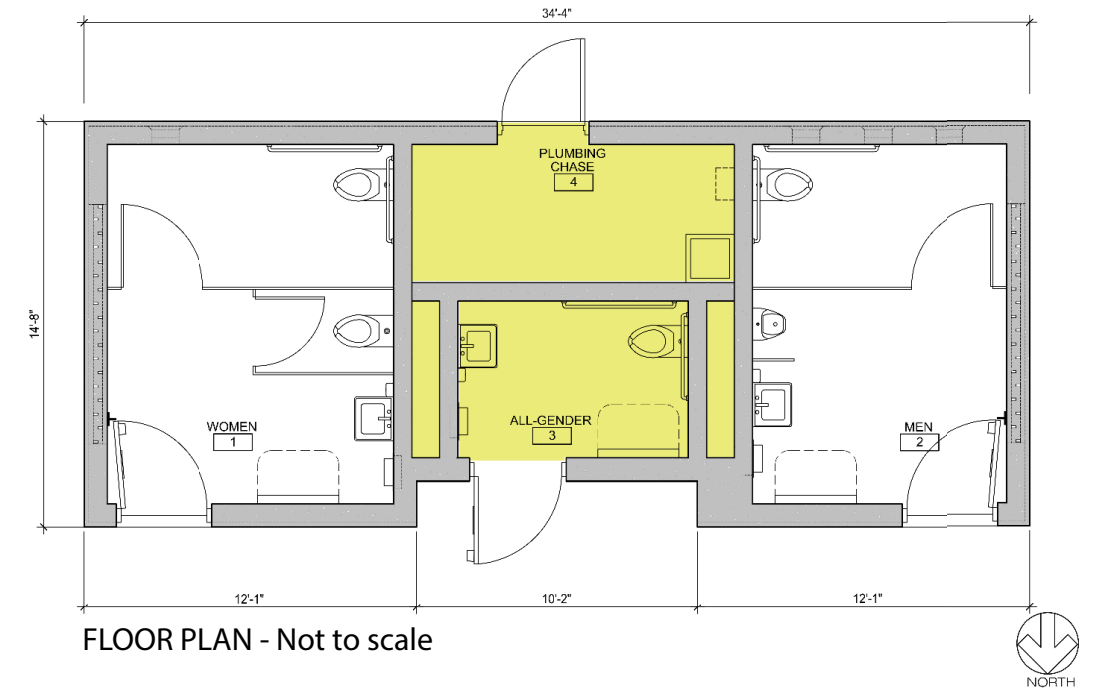


FLOOR PLAN - Not to scale

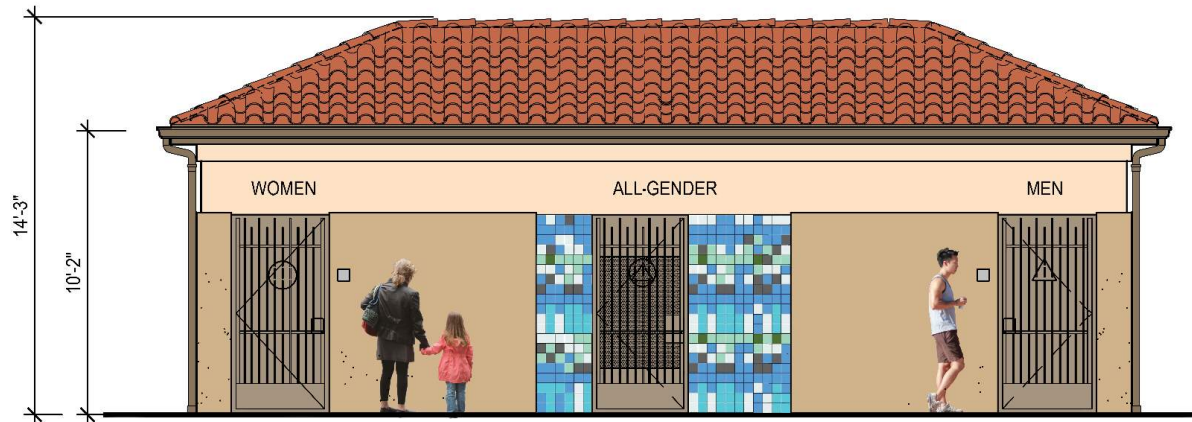

FRONT ELEVATION

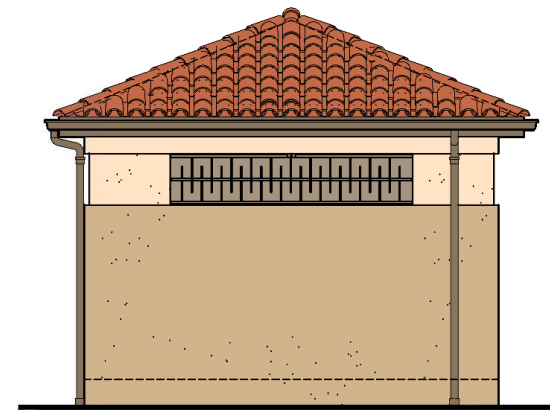

SIDE ELEVATION

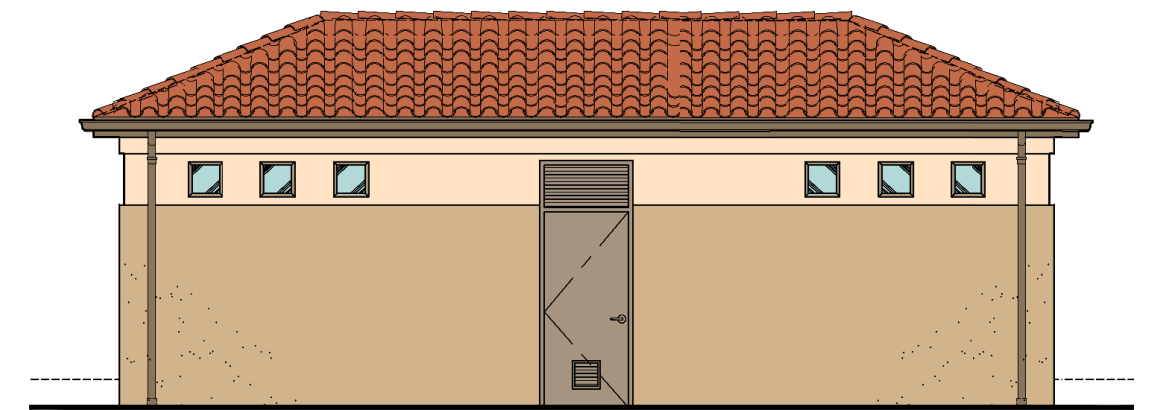

BACK ELEVATION

MODIFIED ELEVATIONS INCORPORATING ALL GENDER RESTROOM