




CALIFORNIA ACADEMY OF SCIENCES WEST GARDEN CAFÉ ADDITION


CIVIC DESIGN REVIEW PRESENTATION

21 OCTOBER 2013





EXISTING BIRDS OF
PREY MEWS EXHIBIT

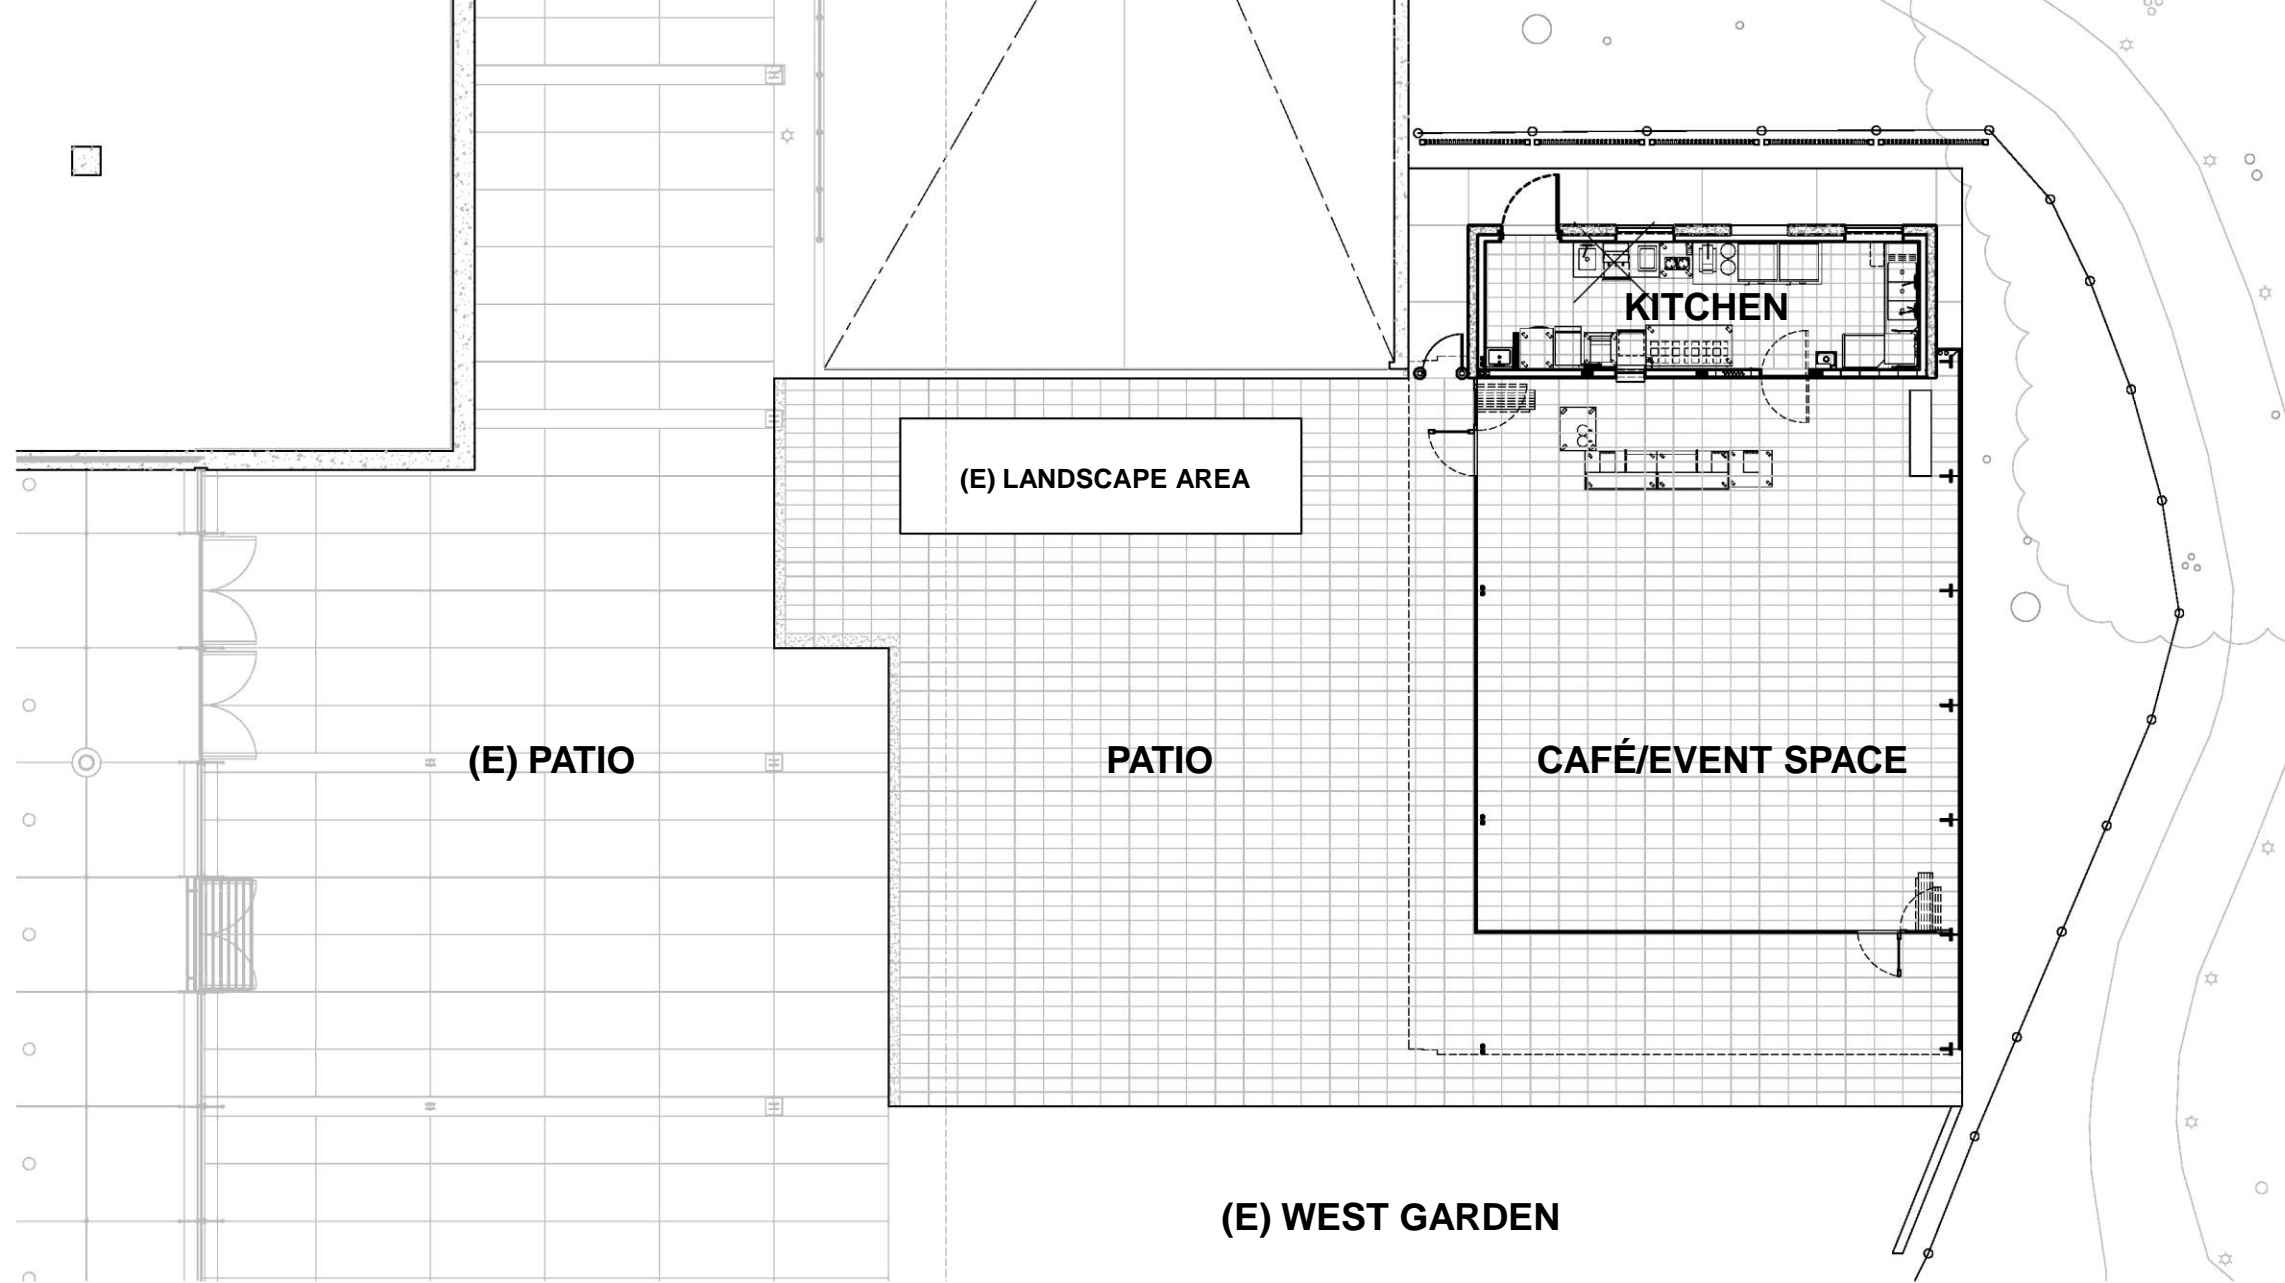

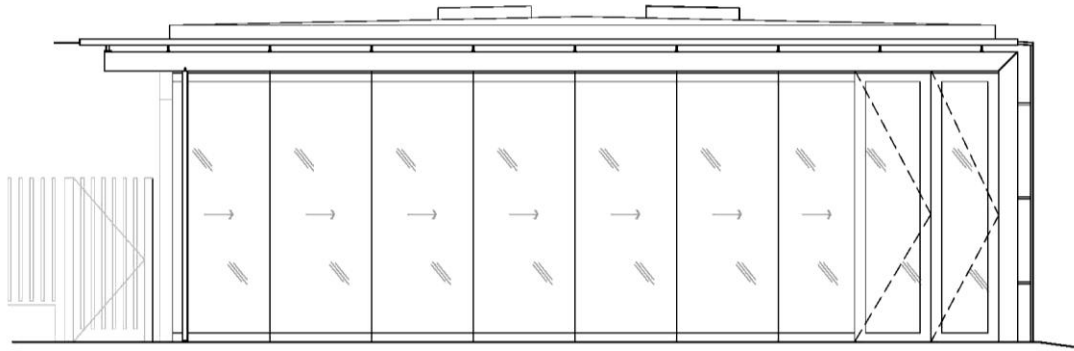



NORTH ELEVATION

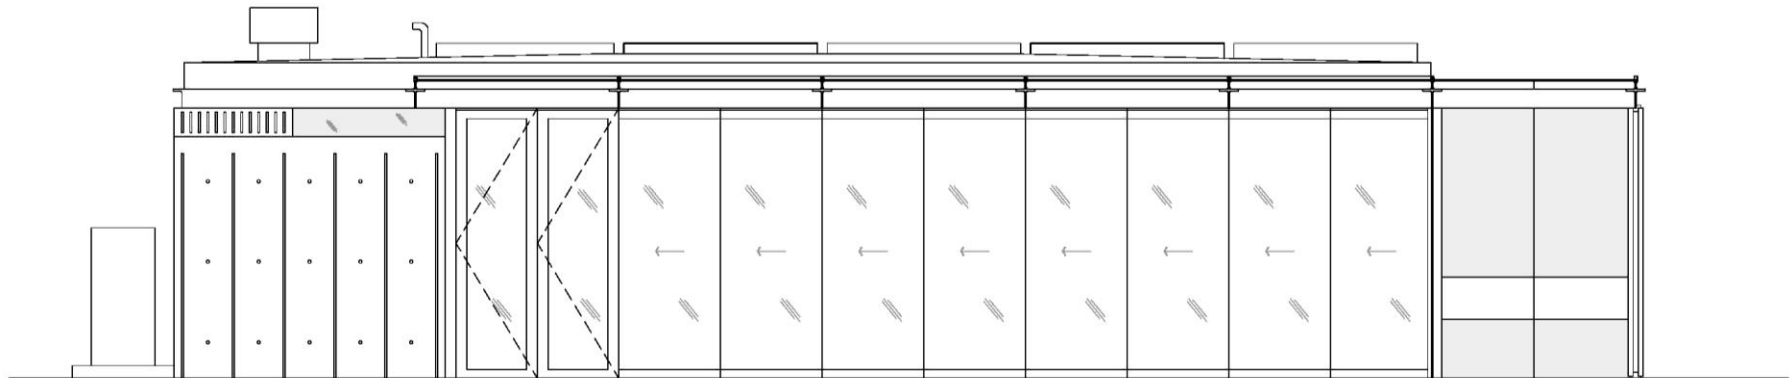

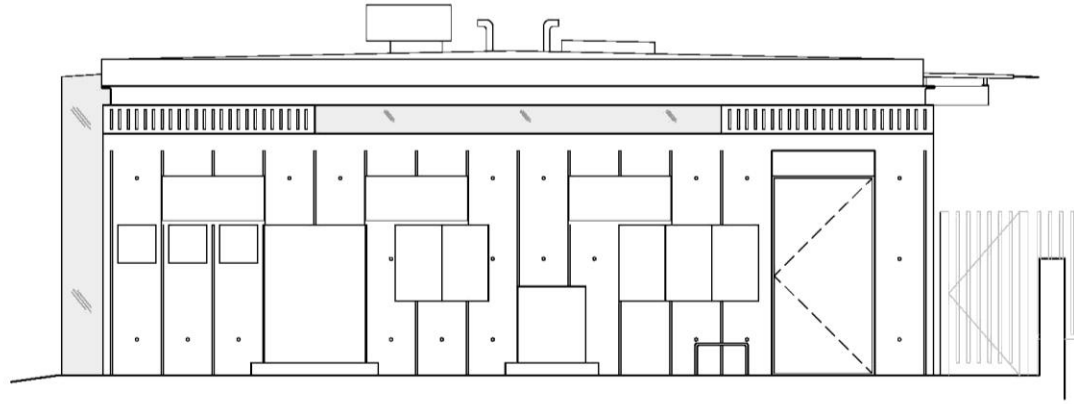



SOUTH ELEVATION

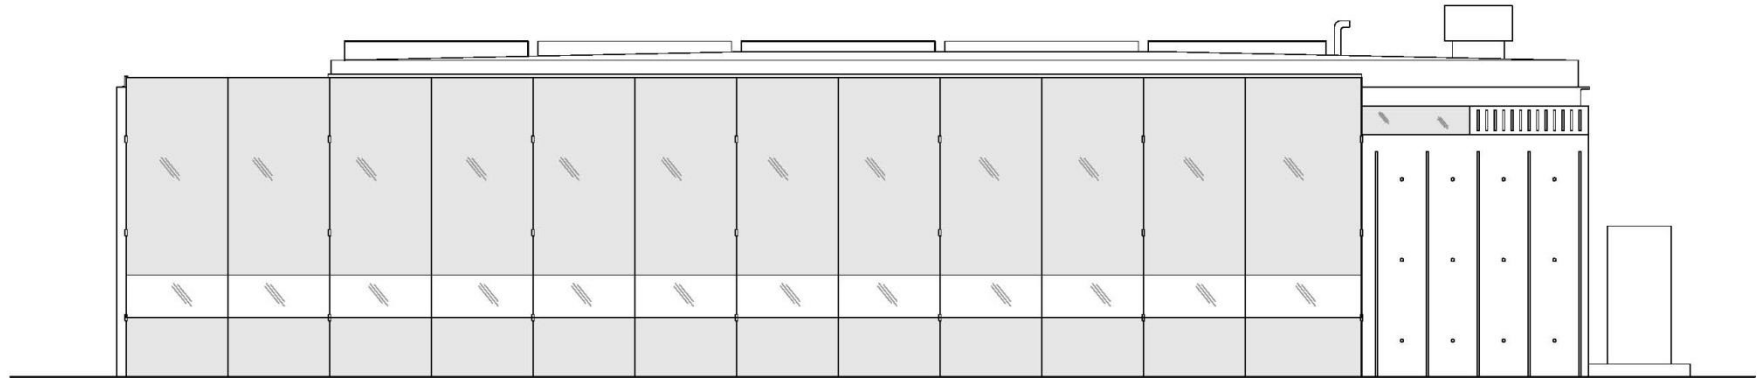


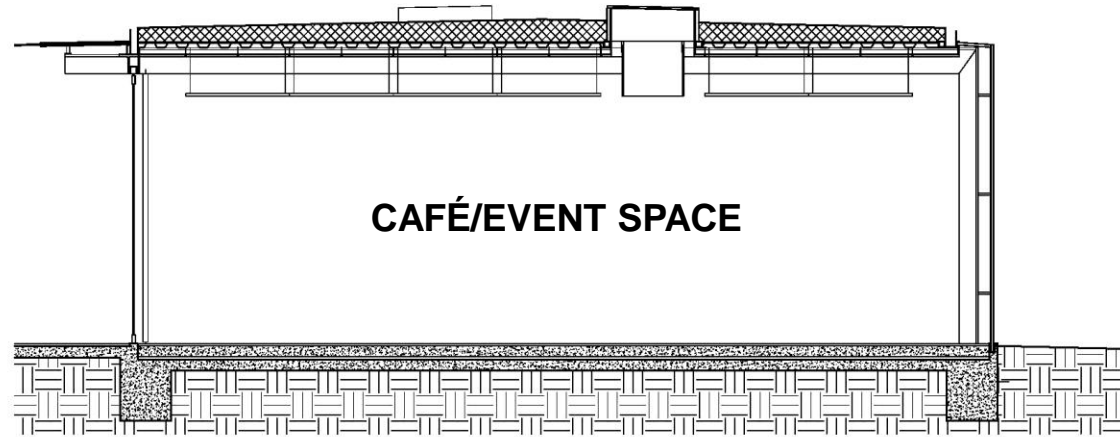



CROSS SECTION

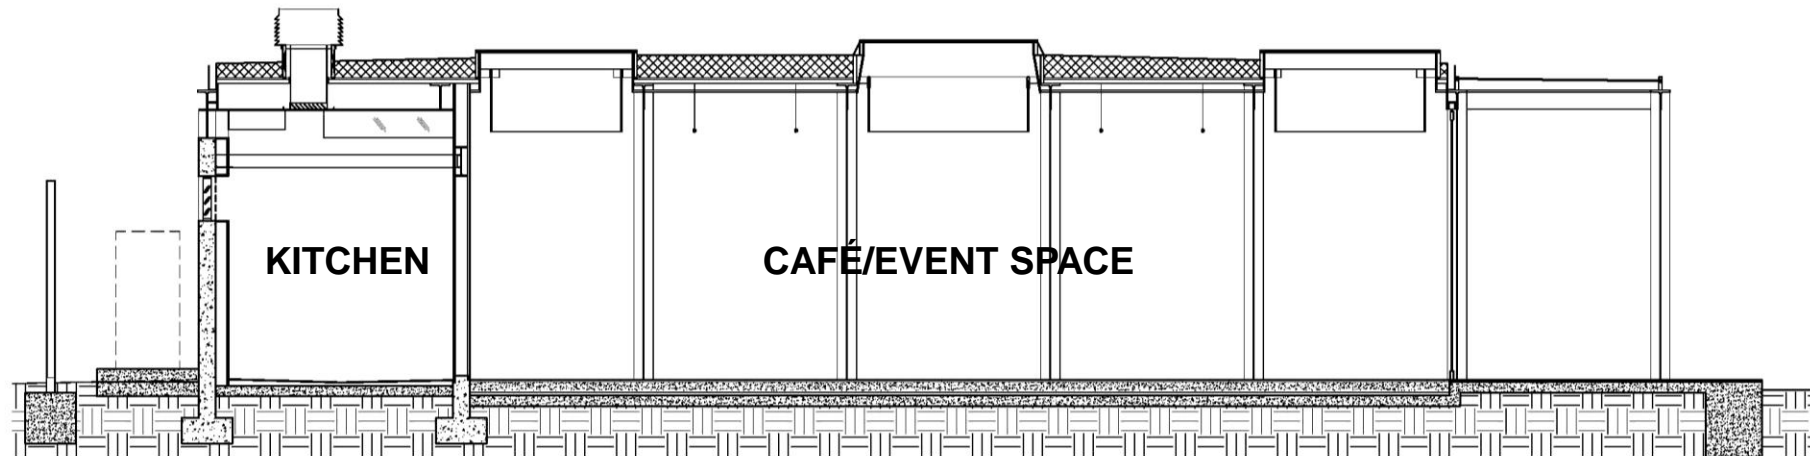

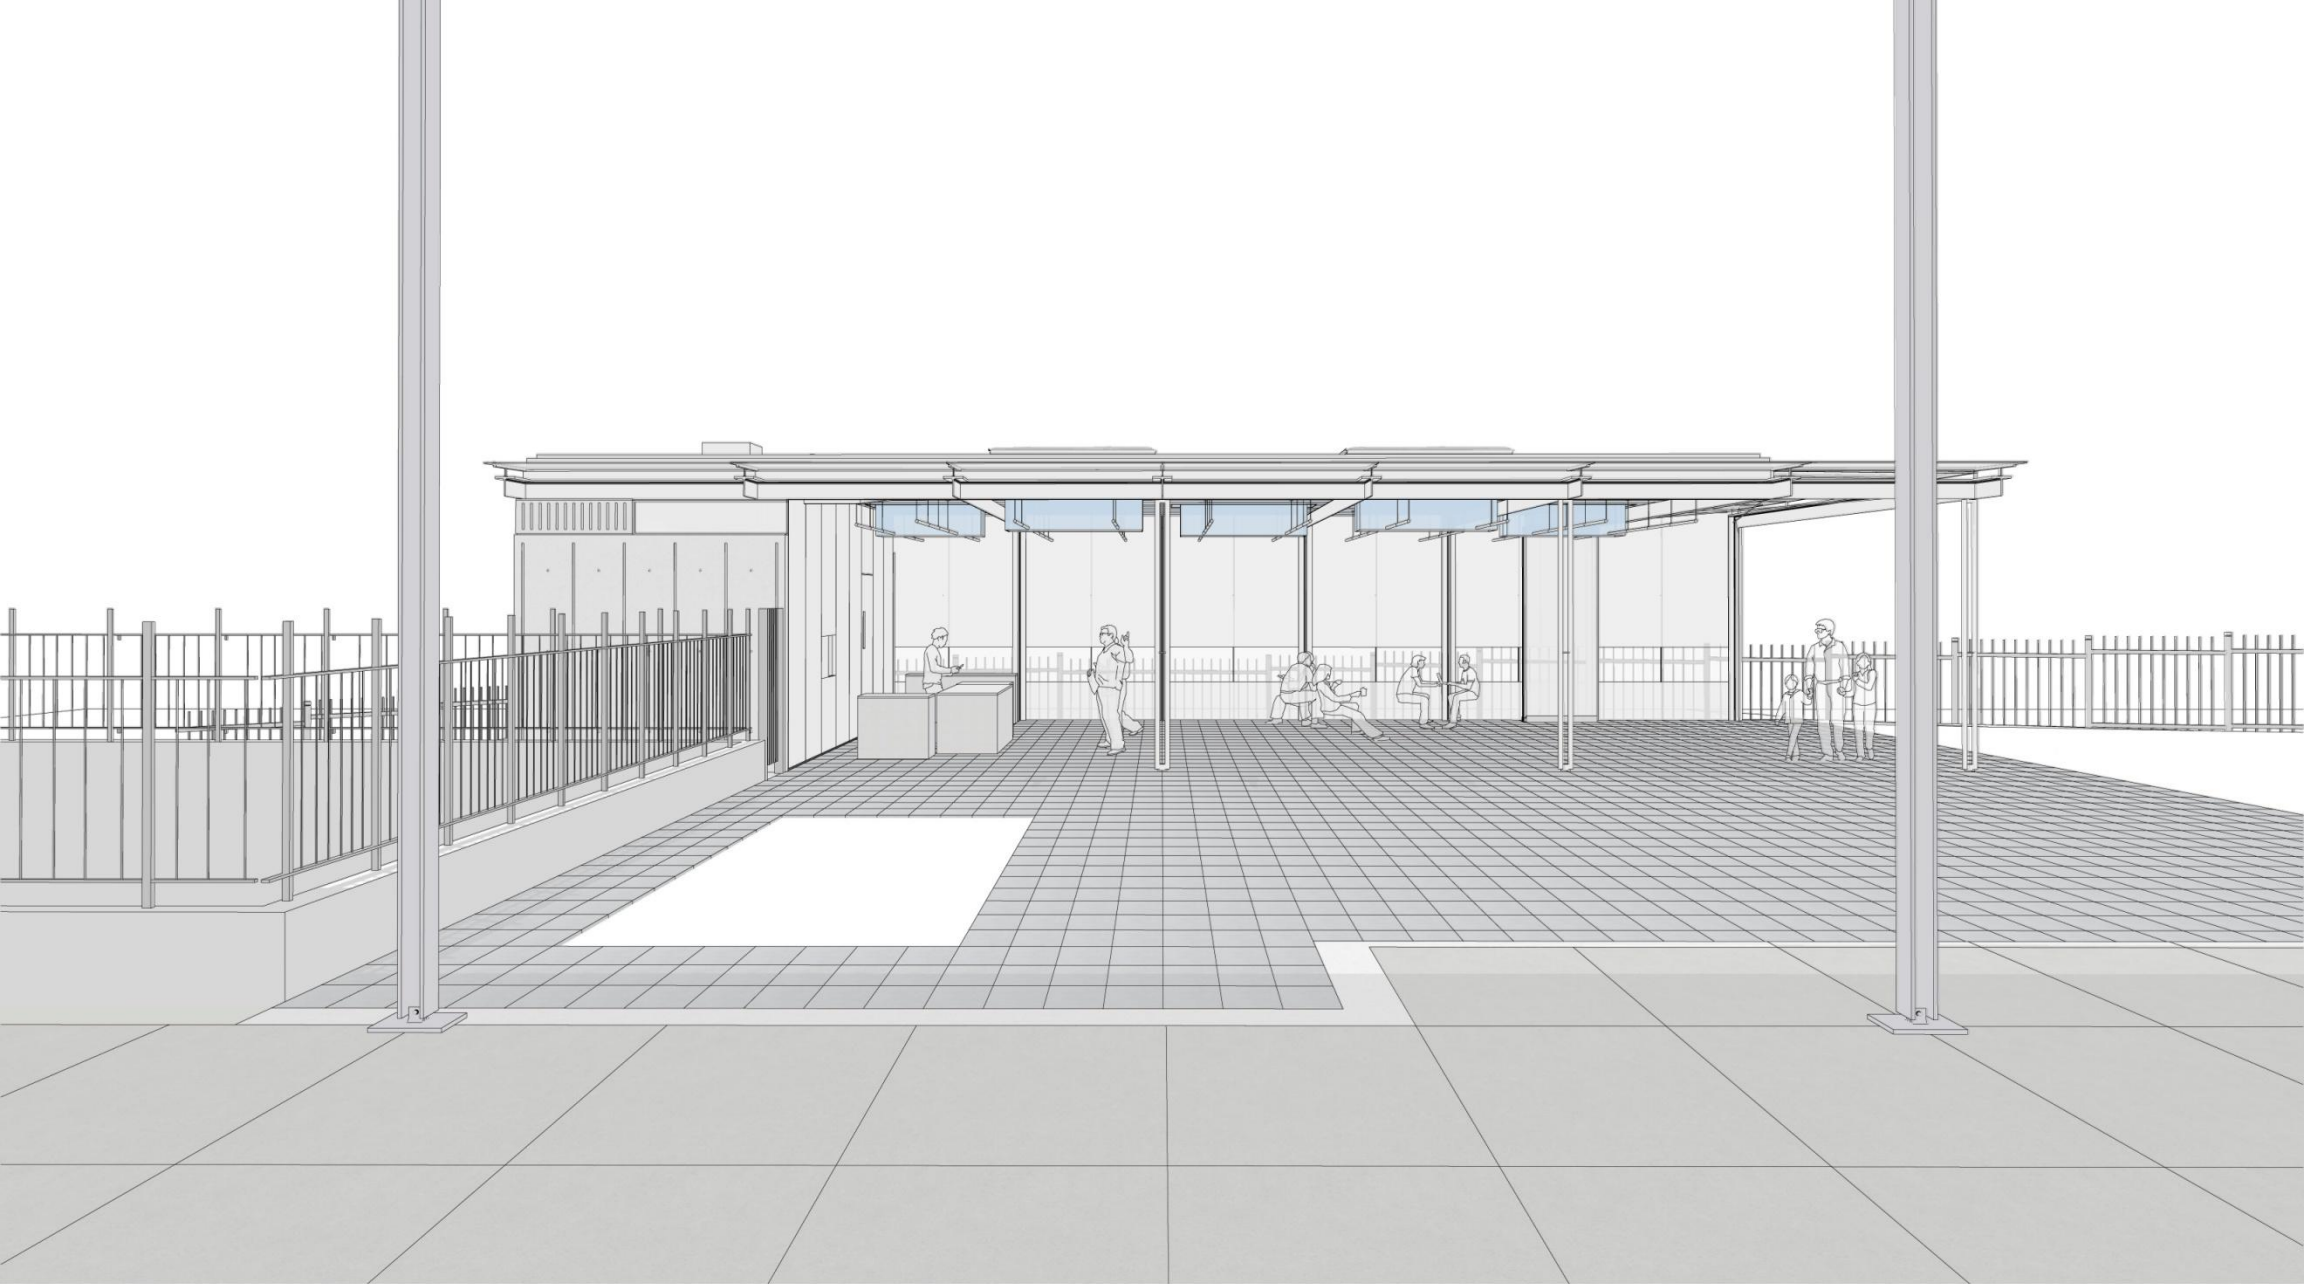

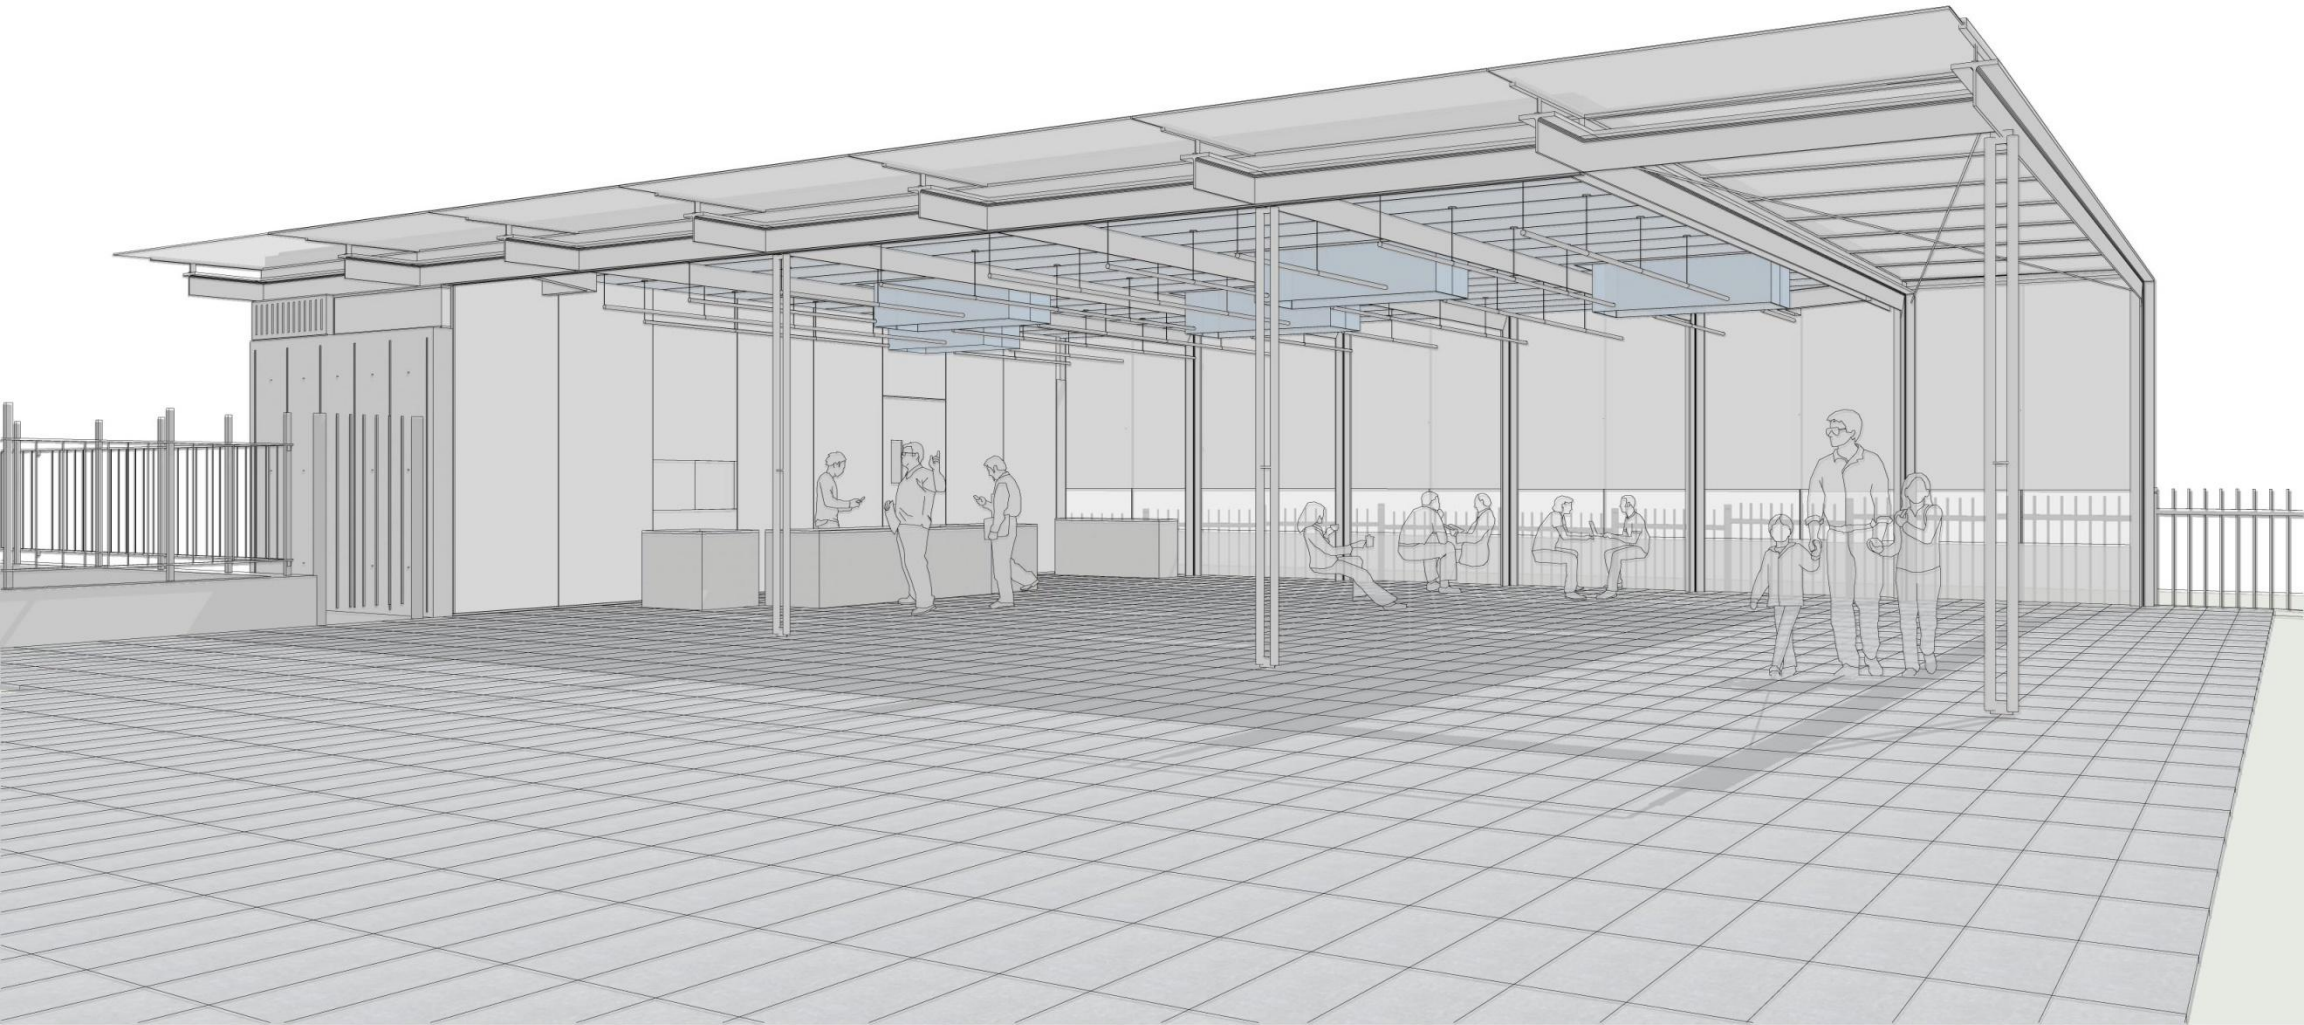

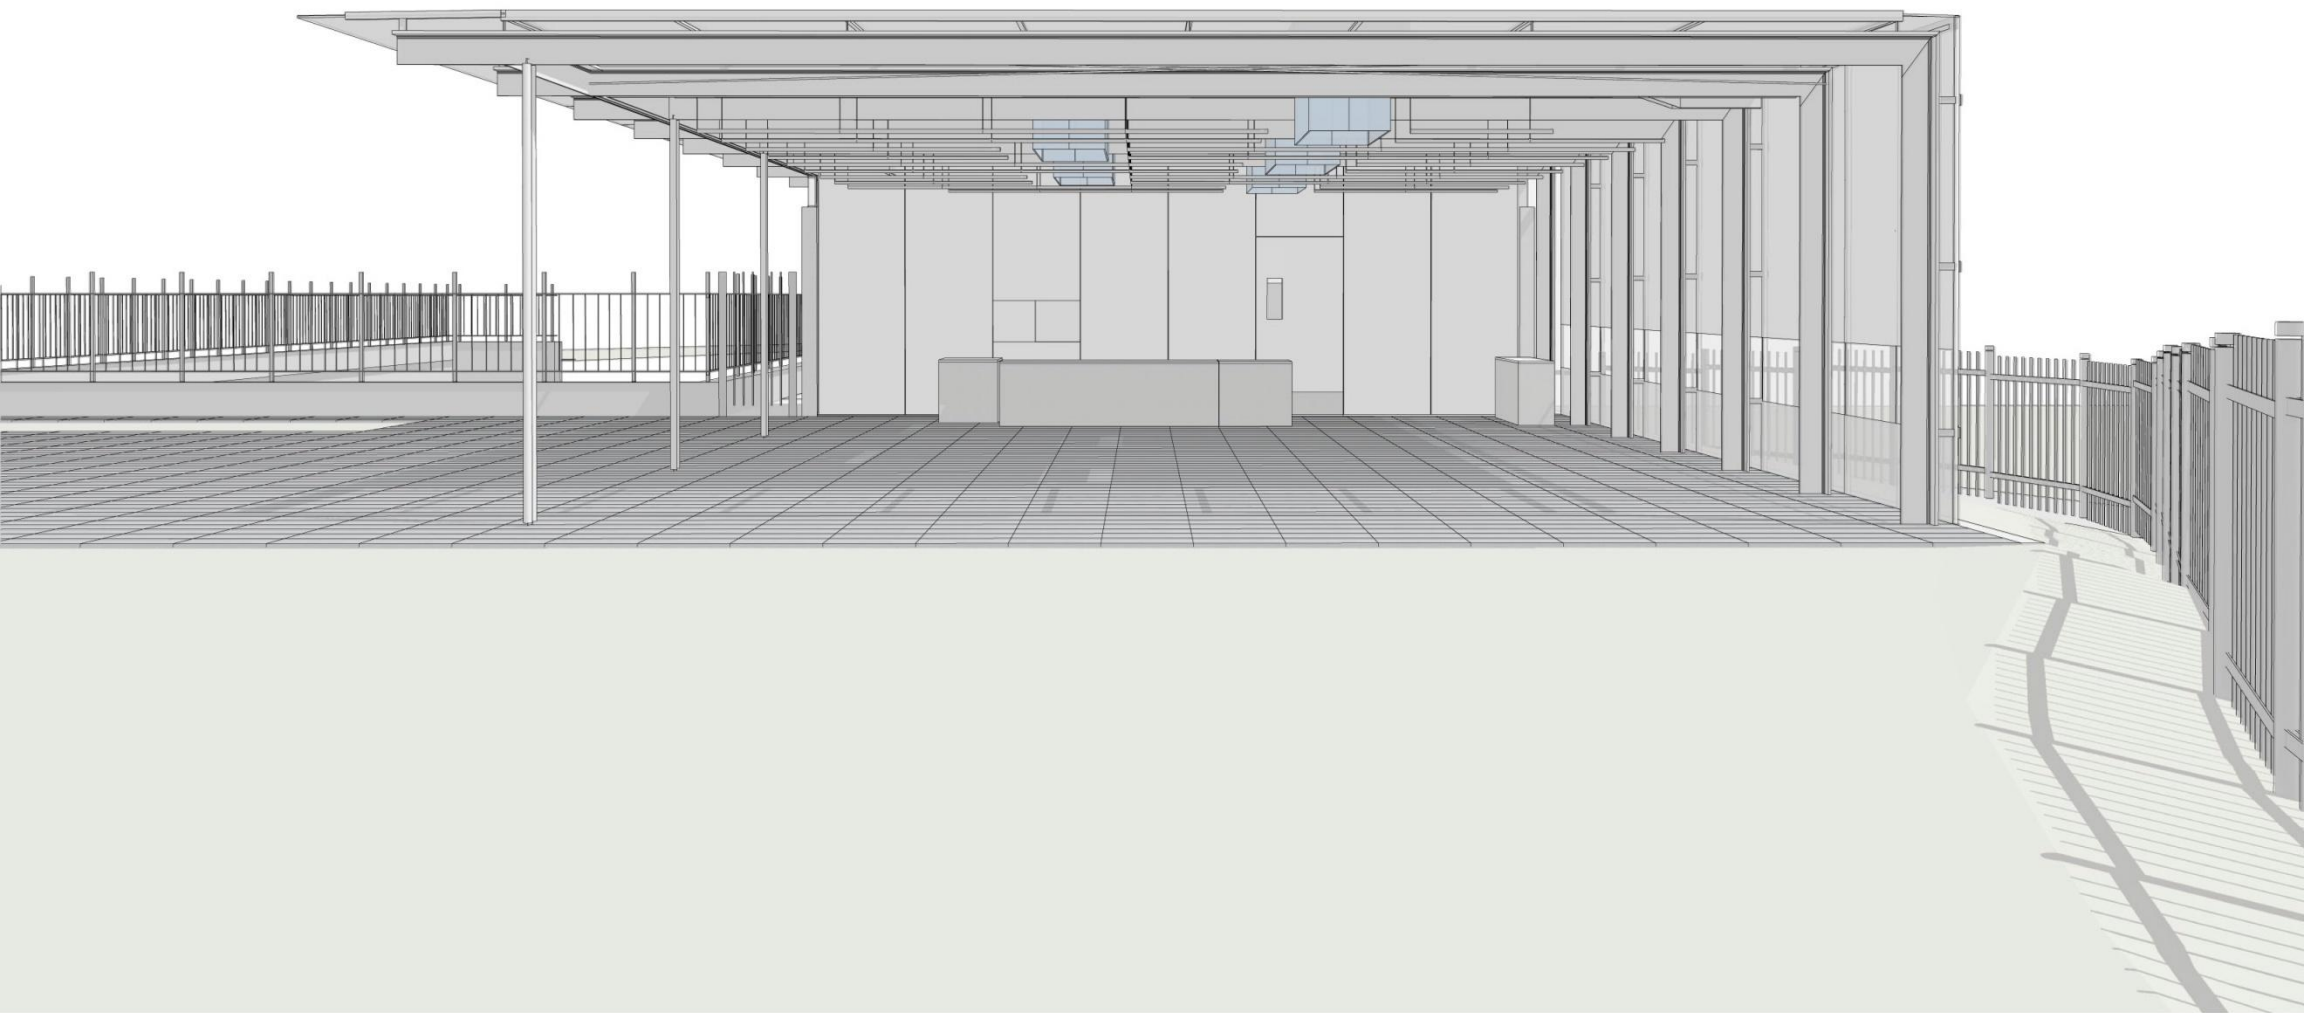

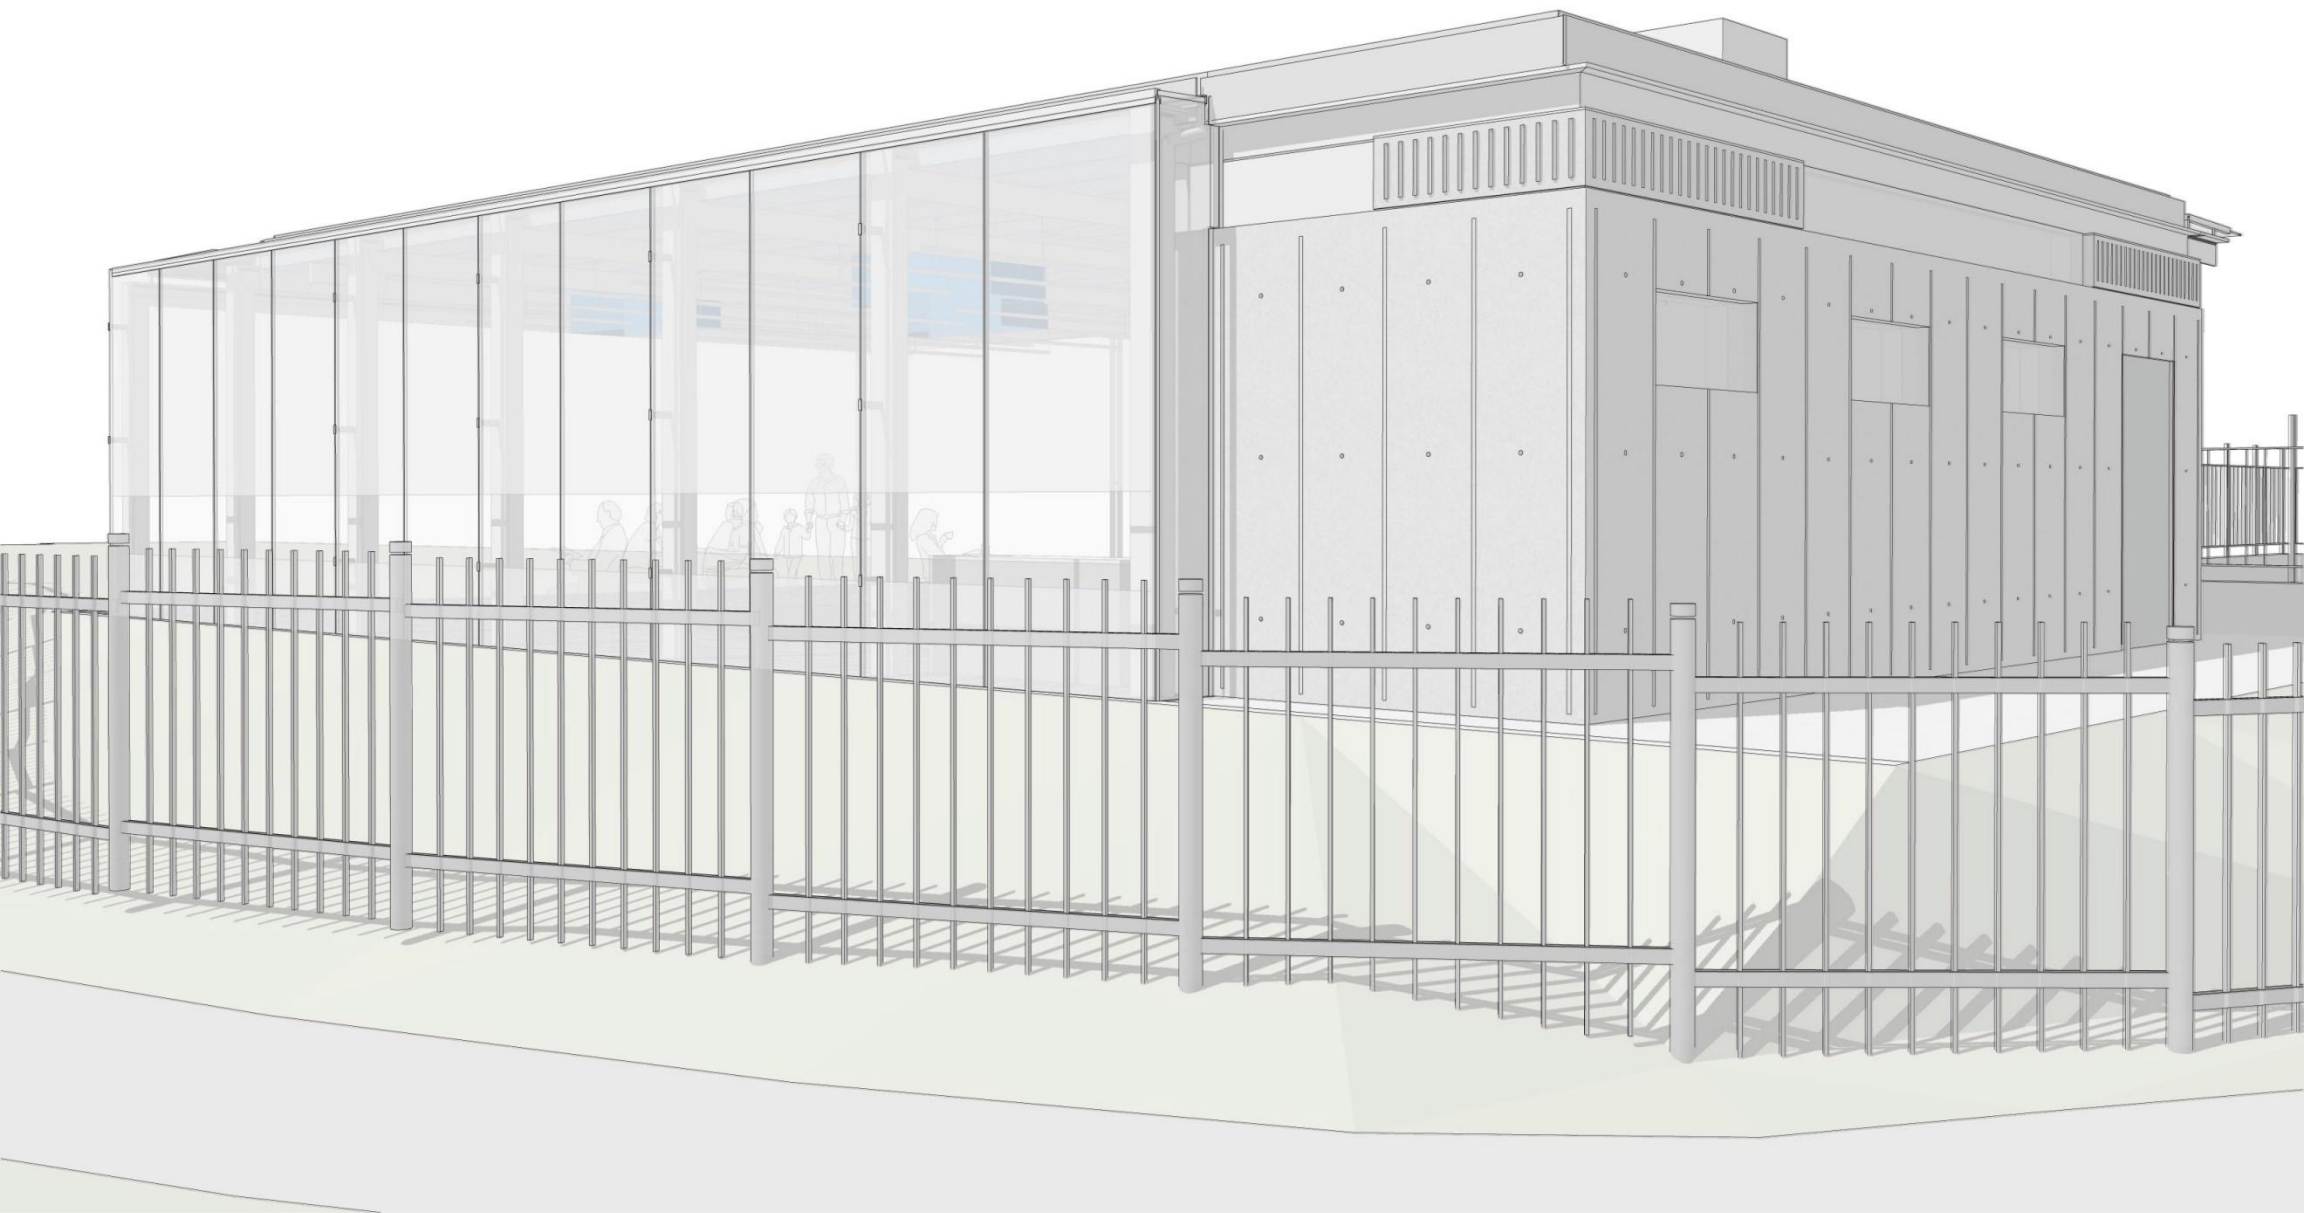

A rectangular sample of bird safe glass with a black frame, showing a slightly textured, off-white surface.


**BIRD SAFE GLASS
(OPERABLE WALL)**

A rectangular sample of frosted glass with a black frame, showing a smooth, white, opaque surface.

**FROSTED GLASS
(FIXED WALL)**

A large, dark grey, textured rectangular sample representing a porcelain tile.

**PORCELAIN TILE
(FLOOR)**

A rectangular sample of translucent resin, showing a solid, light blue color.

**TRANSLUCENT RESIN
(LIGHT DIFFUSING
BOXES)**

A large, light blue rectangular sample representing paint for the ceiling.

**LIGHT BLUE PAINT
(CEILING)**

A rectangular sample of white paint, showing a smooth, white surface.

**WHITE PAINT
(STRUCTURE)**

A rectangular sample of grey paint, showing a smooth, grey surface.

**GREY PAINT
(METALS)**