



International Terminal Building – BAA Gate Enhancements

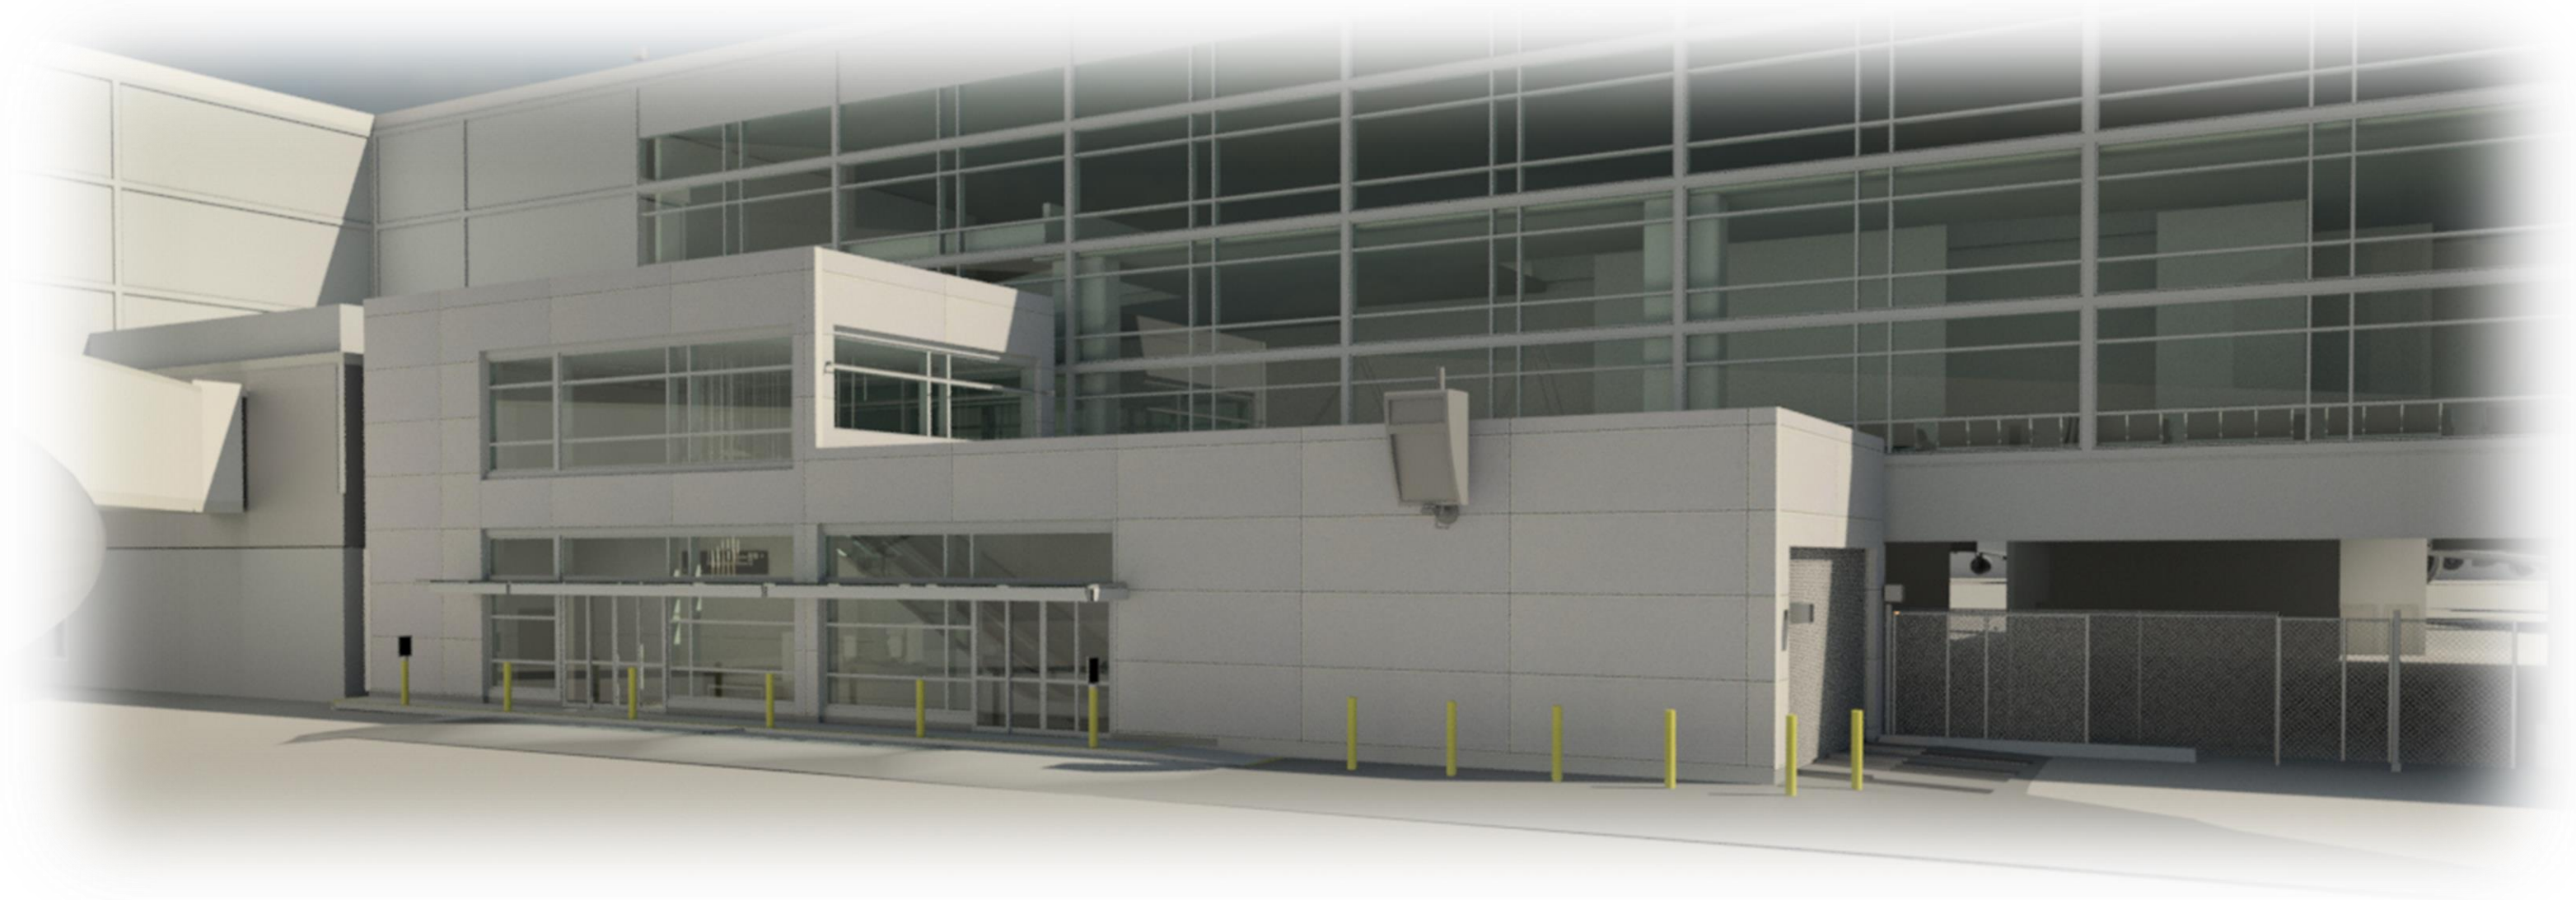

**JULY 26TH, 2018 CIVIC DESIGN REVIEW
A2 BUS ANNEX**

SITE – PROJECT LOCATION

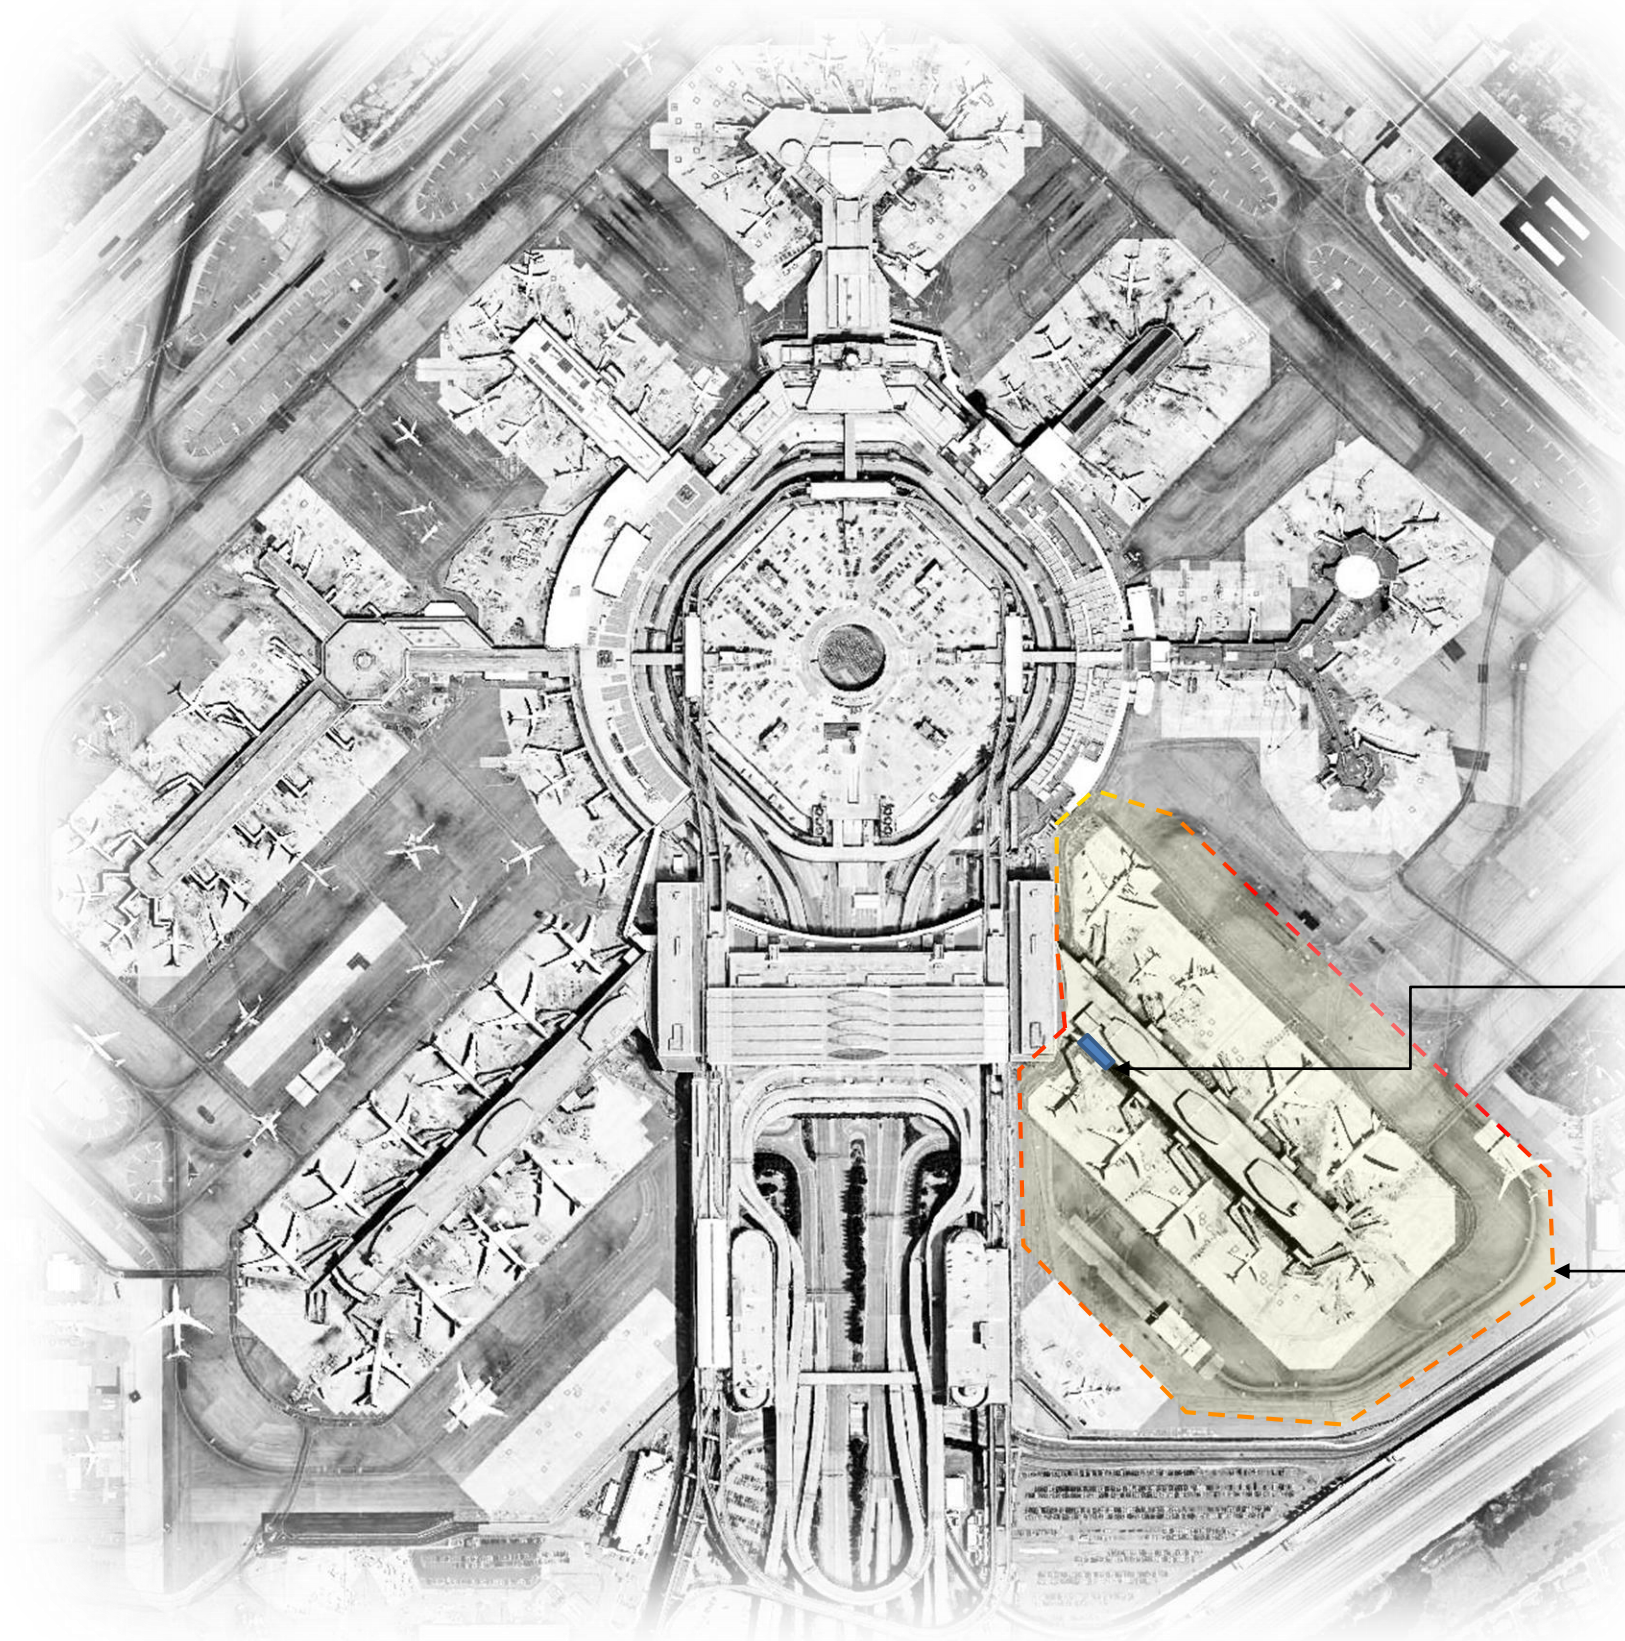

A2 Bus Annex Scope Area

Overall Project Boundary


GATE A2 – EXISTING PHOTOS



GATE A2 – EXISTING PHOTOS




NORTHERN END LOCATION FOR PROPOSED BUS LOUNGE

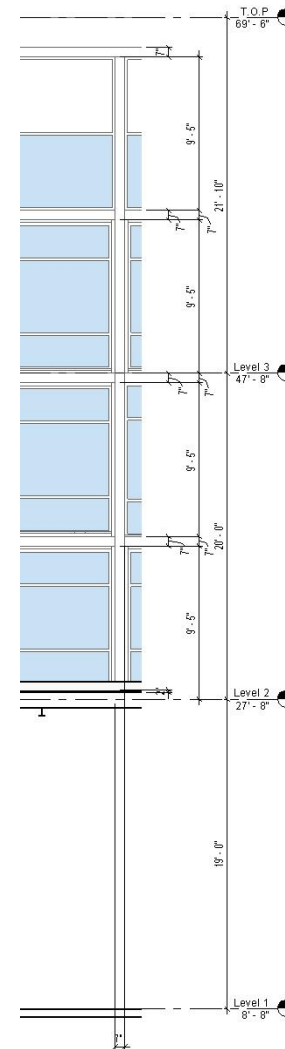

RAMP AREA LOCATION FOR PROPOSED BUS LOUNGE

OVERALL PROJECT PLAN EXISTING

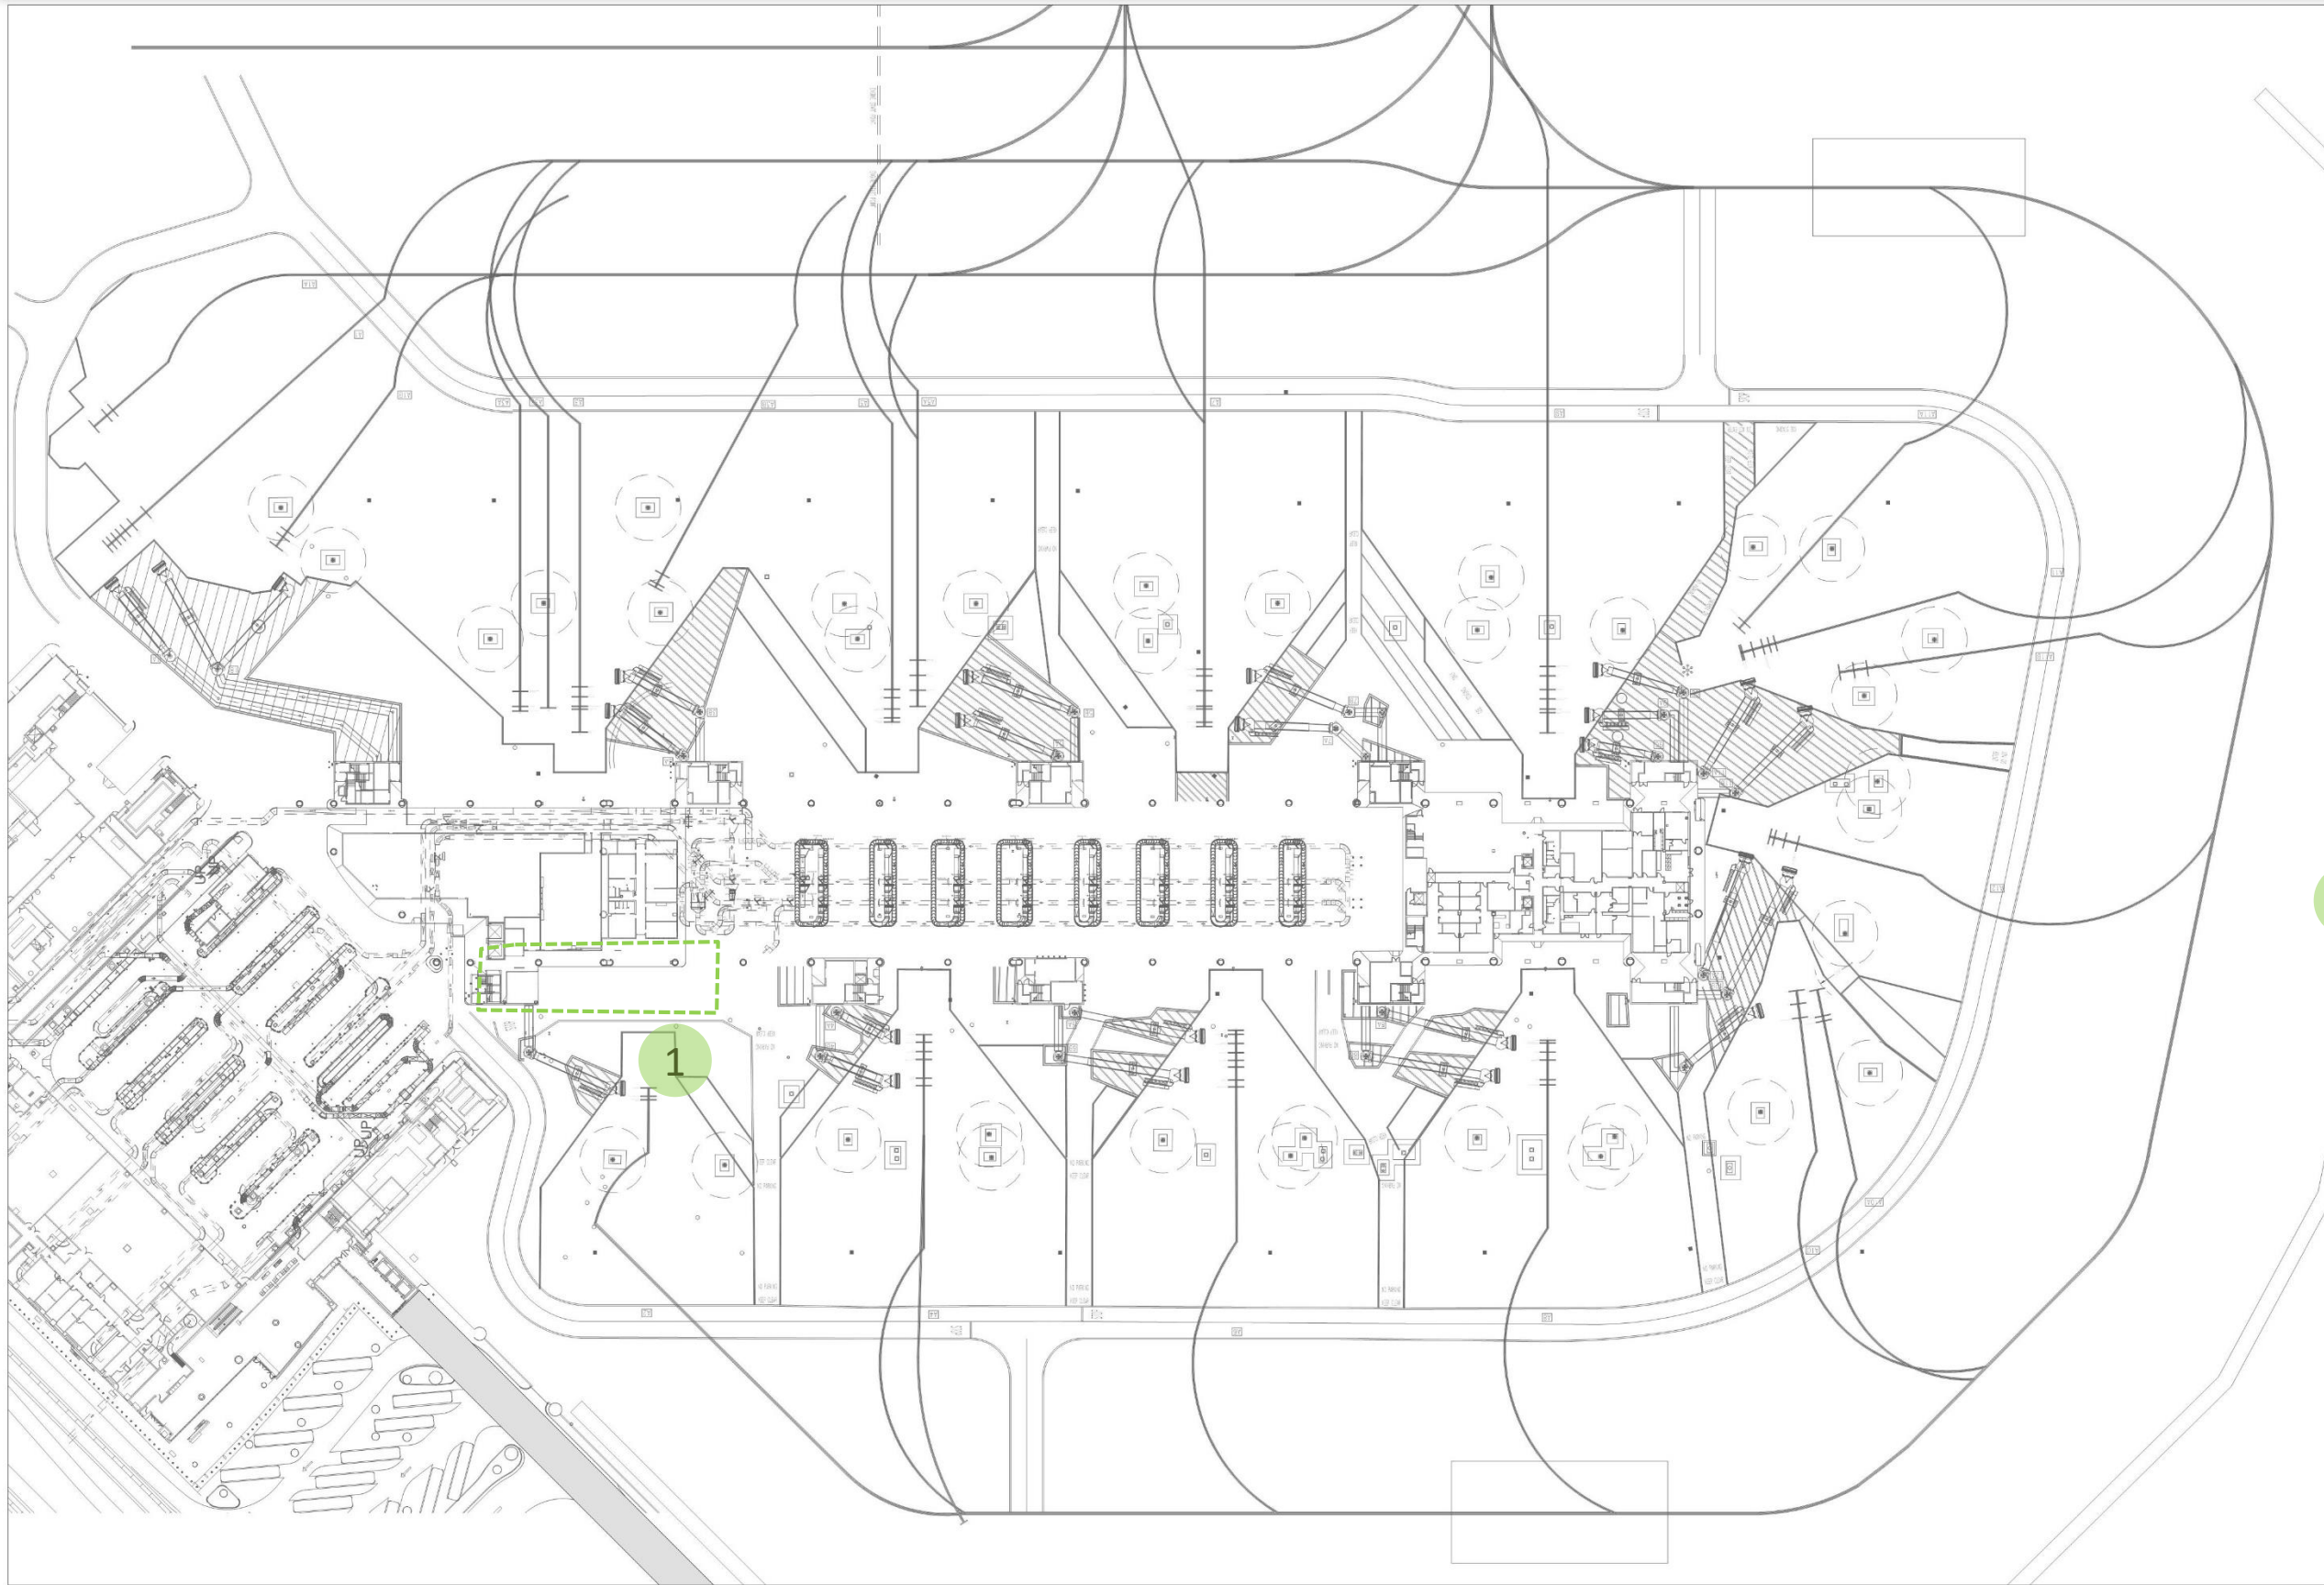


Overall Project Scope

- Aircraft layouts
- Gate house modifications
- New PBB & fixed lengths

Passenger Experience Point

1. Gate A2 Bus Annex

OVERALL PROJECT PLAN PROPOSED

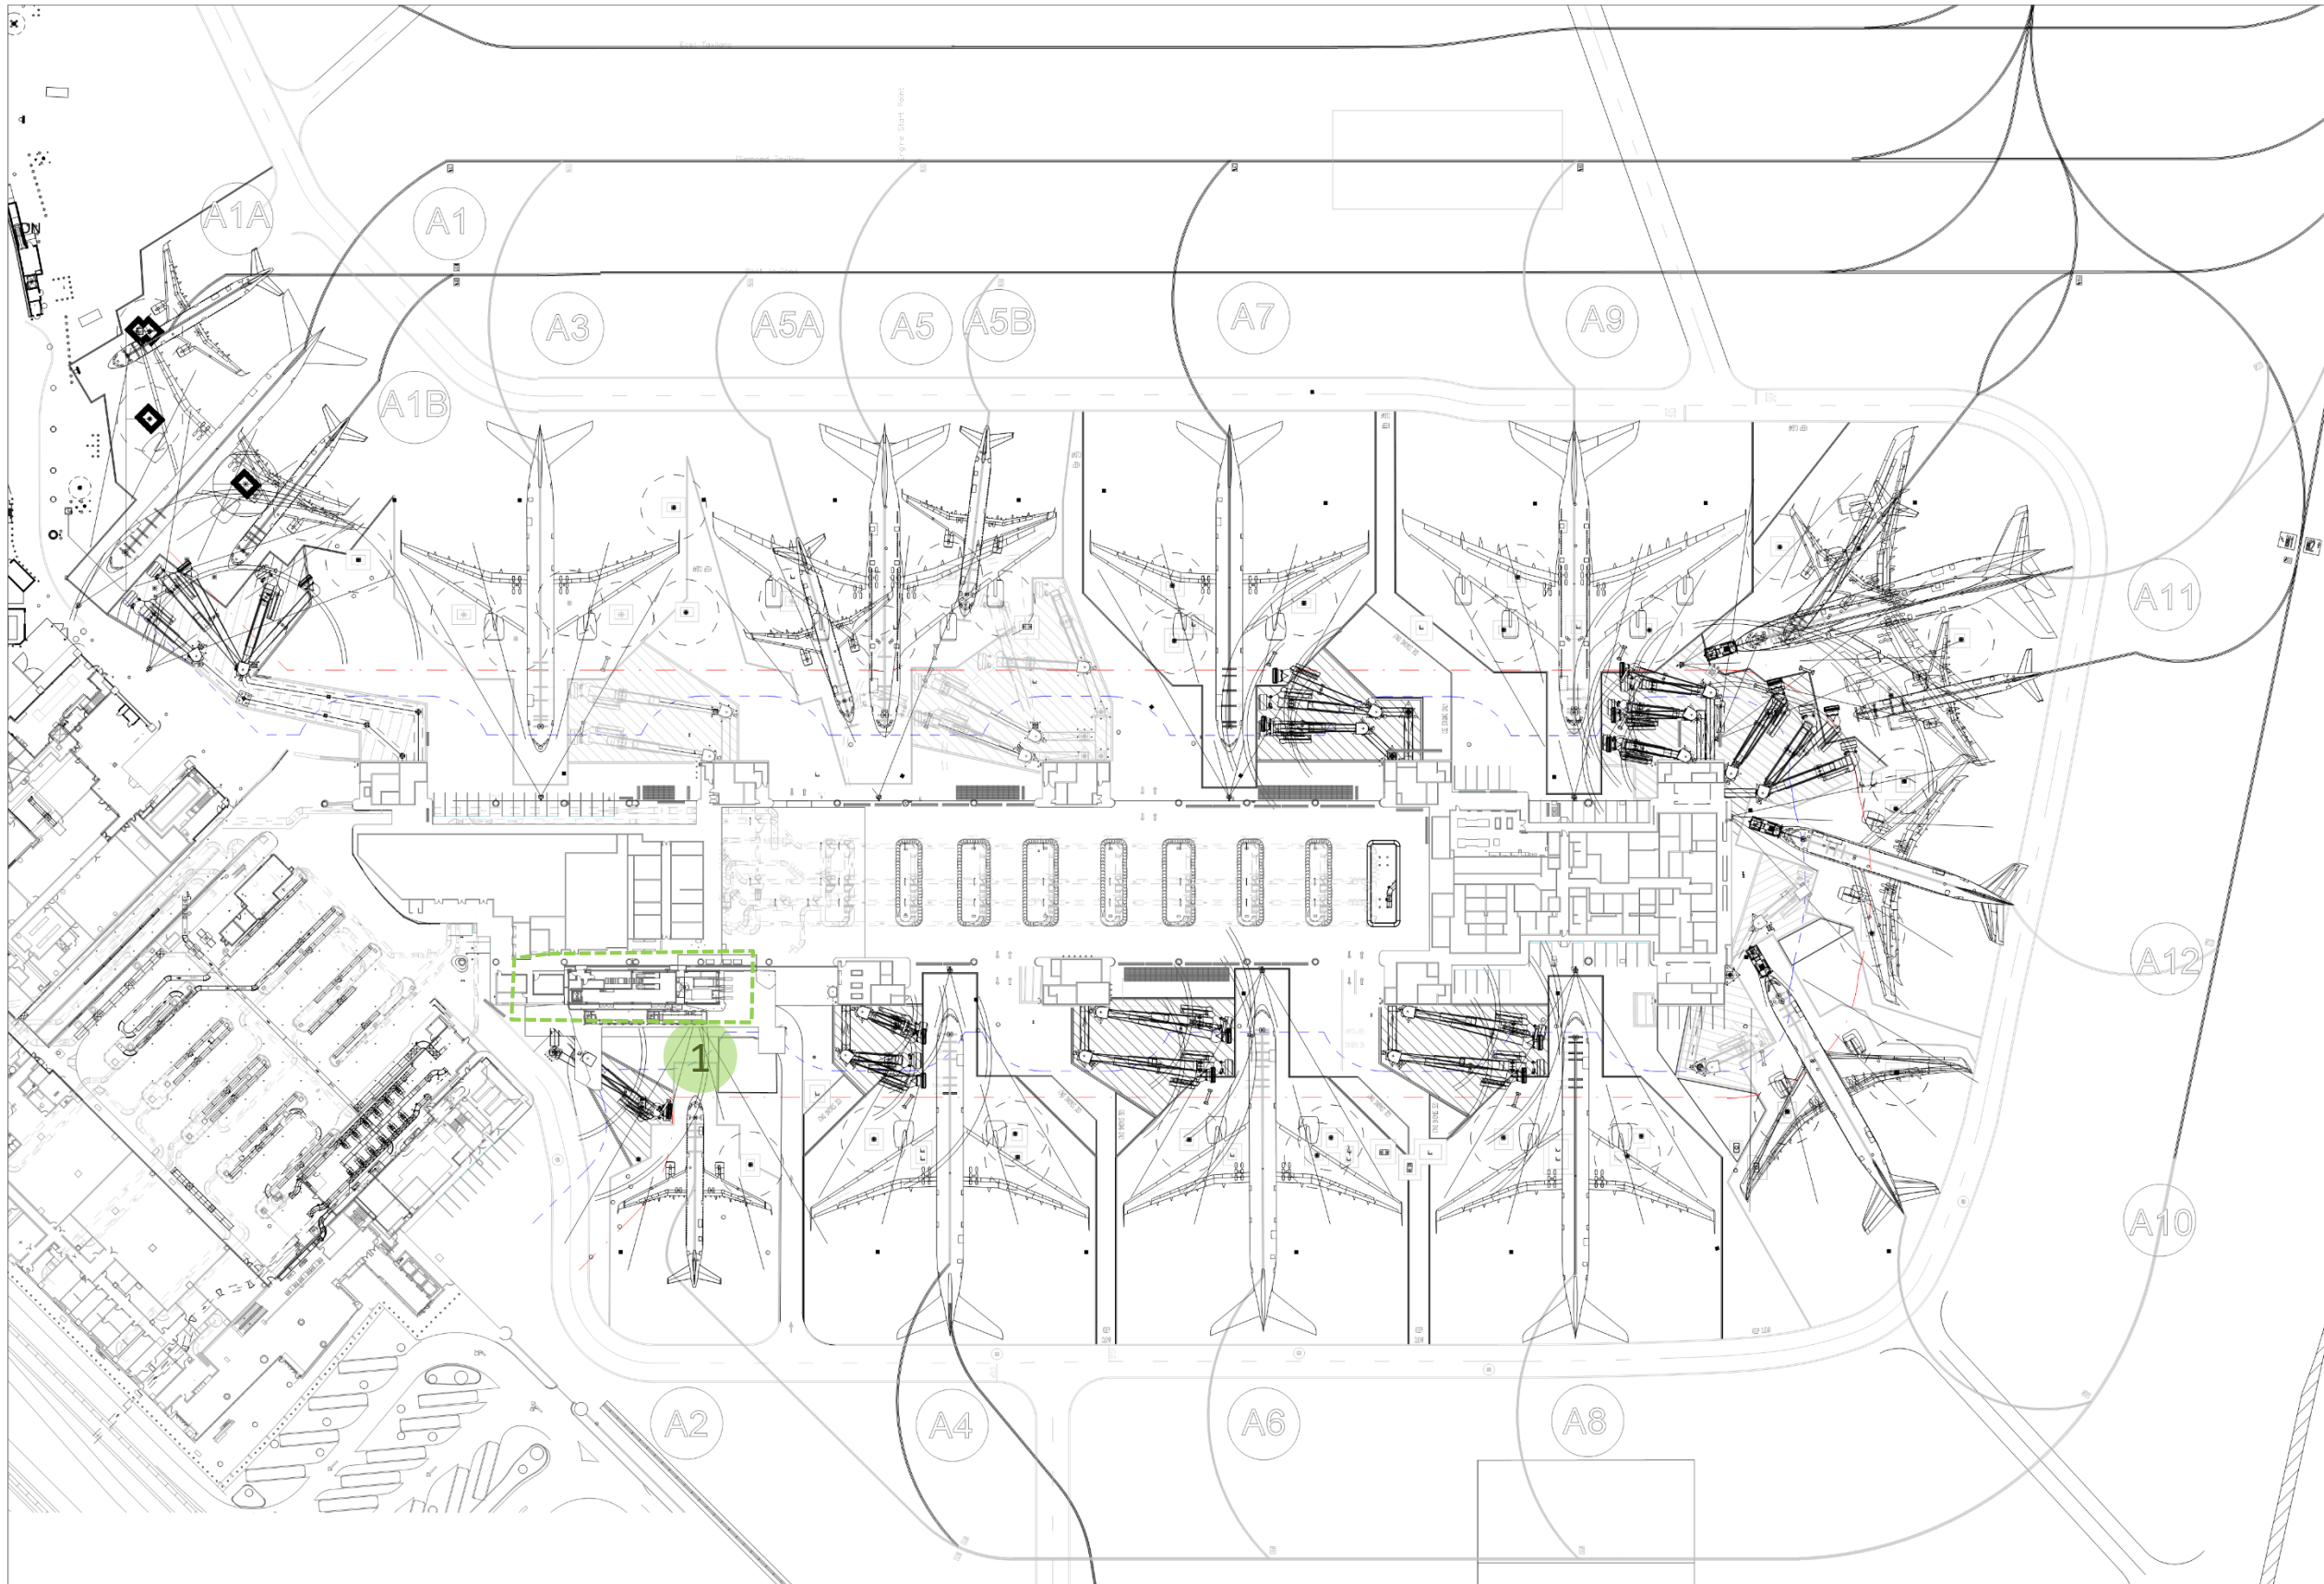


Overall Project Scope

- Aircraft layouts
- Gate house modifications
- New PBB & fixed lengths


Passenger Experience Points

1. Gate A2 Bus Annex

GATE A2 + PROPOSED BUS ANNEX PLAN- LEVEL 1


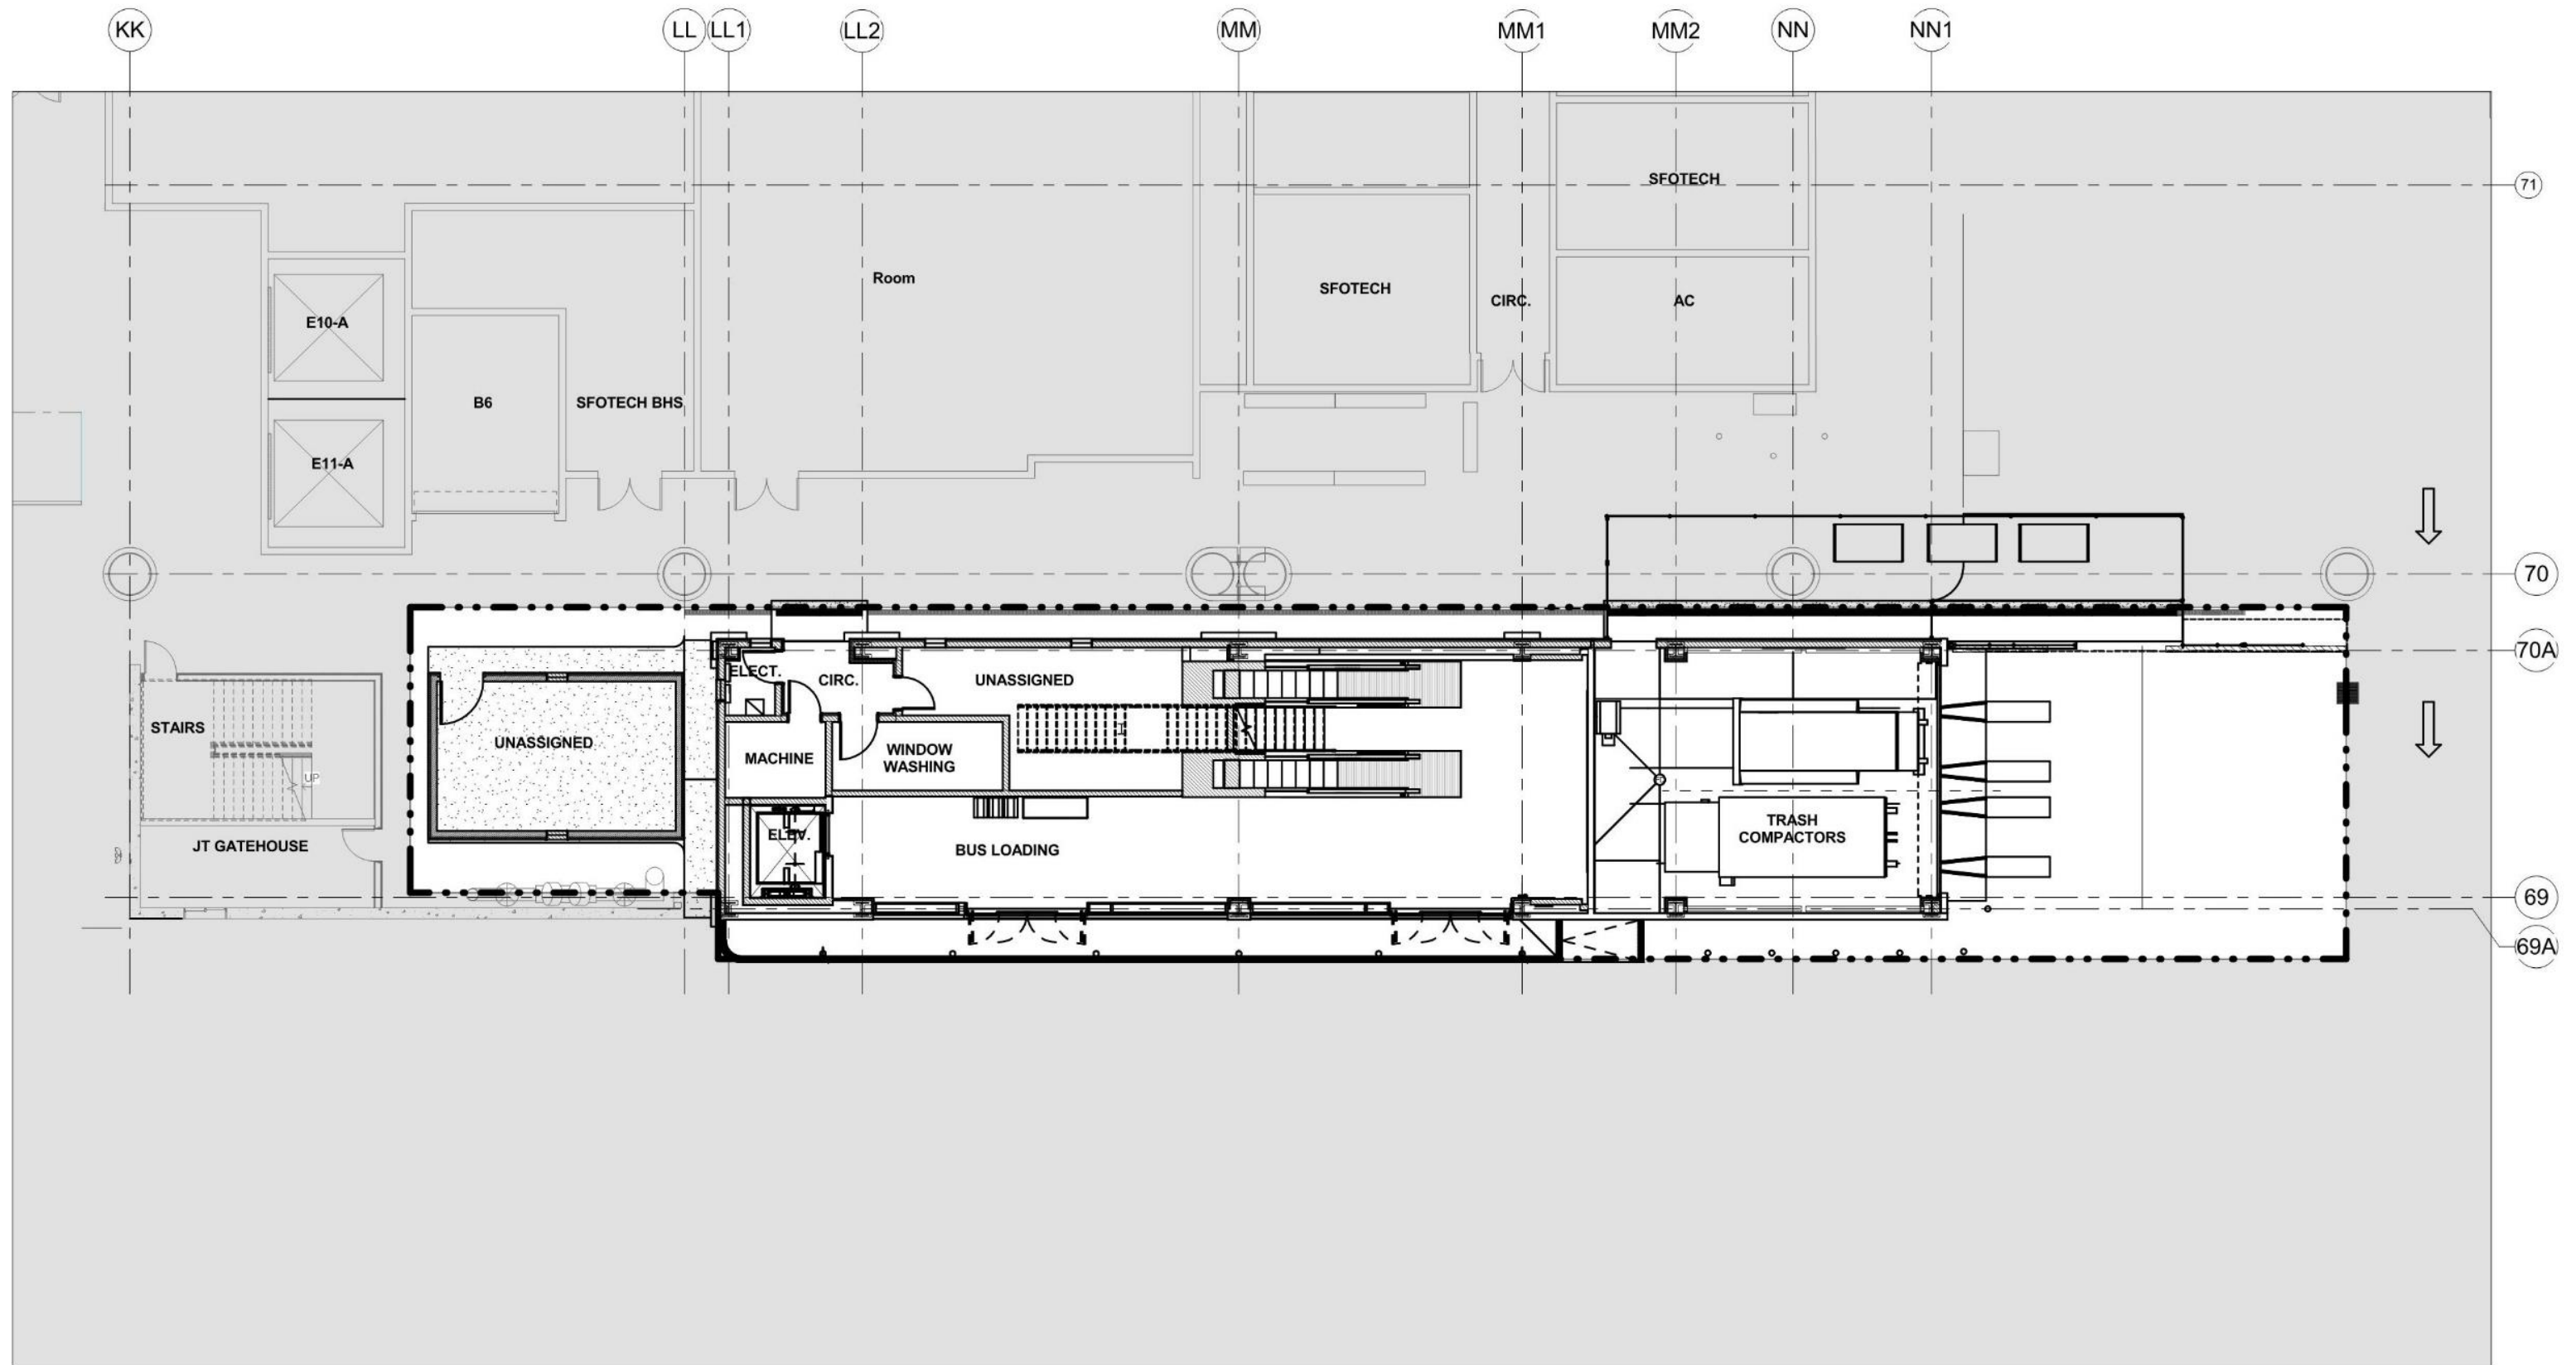


GATE A2 + PROPOSED BUS ANNEX PLAN – LEVEL 2


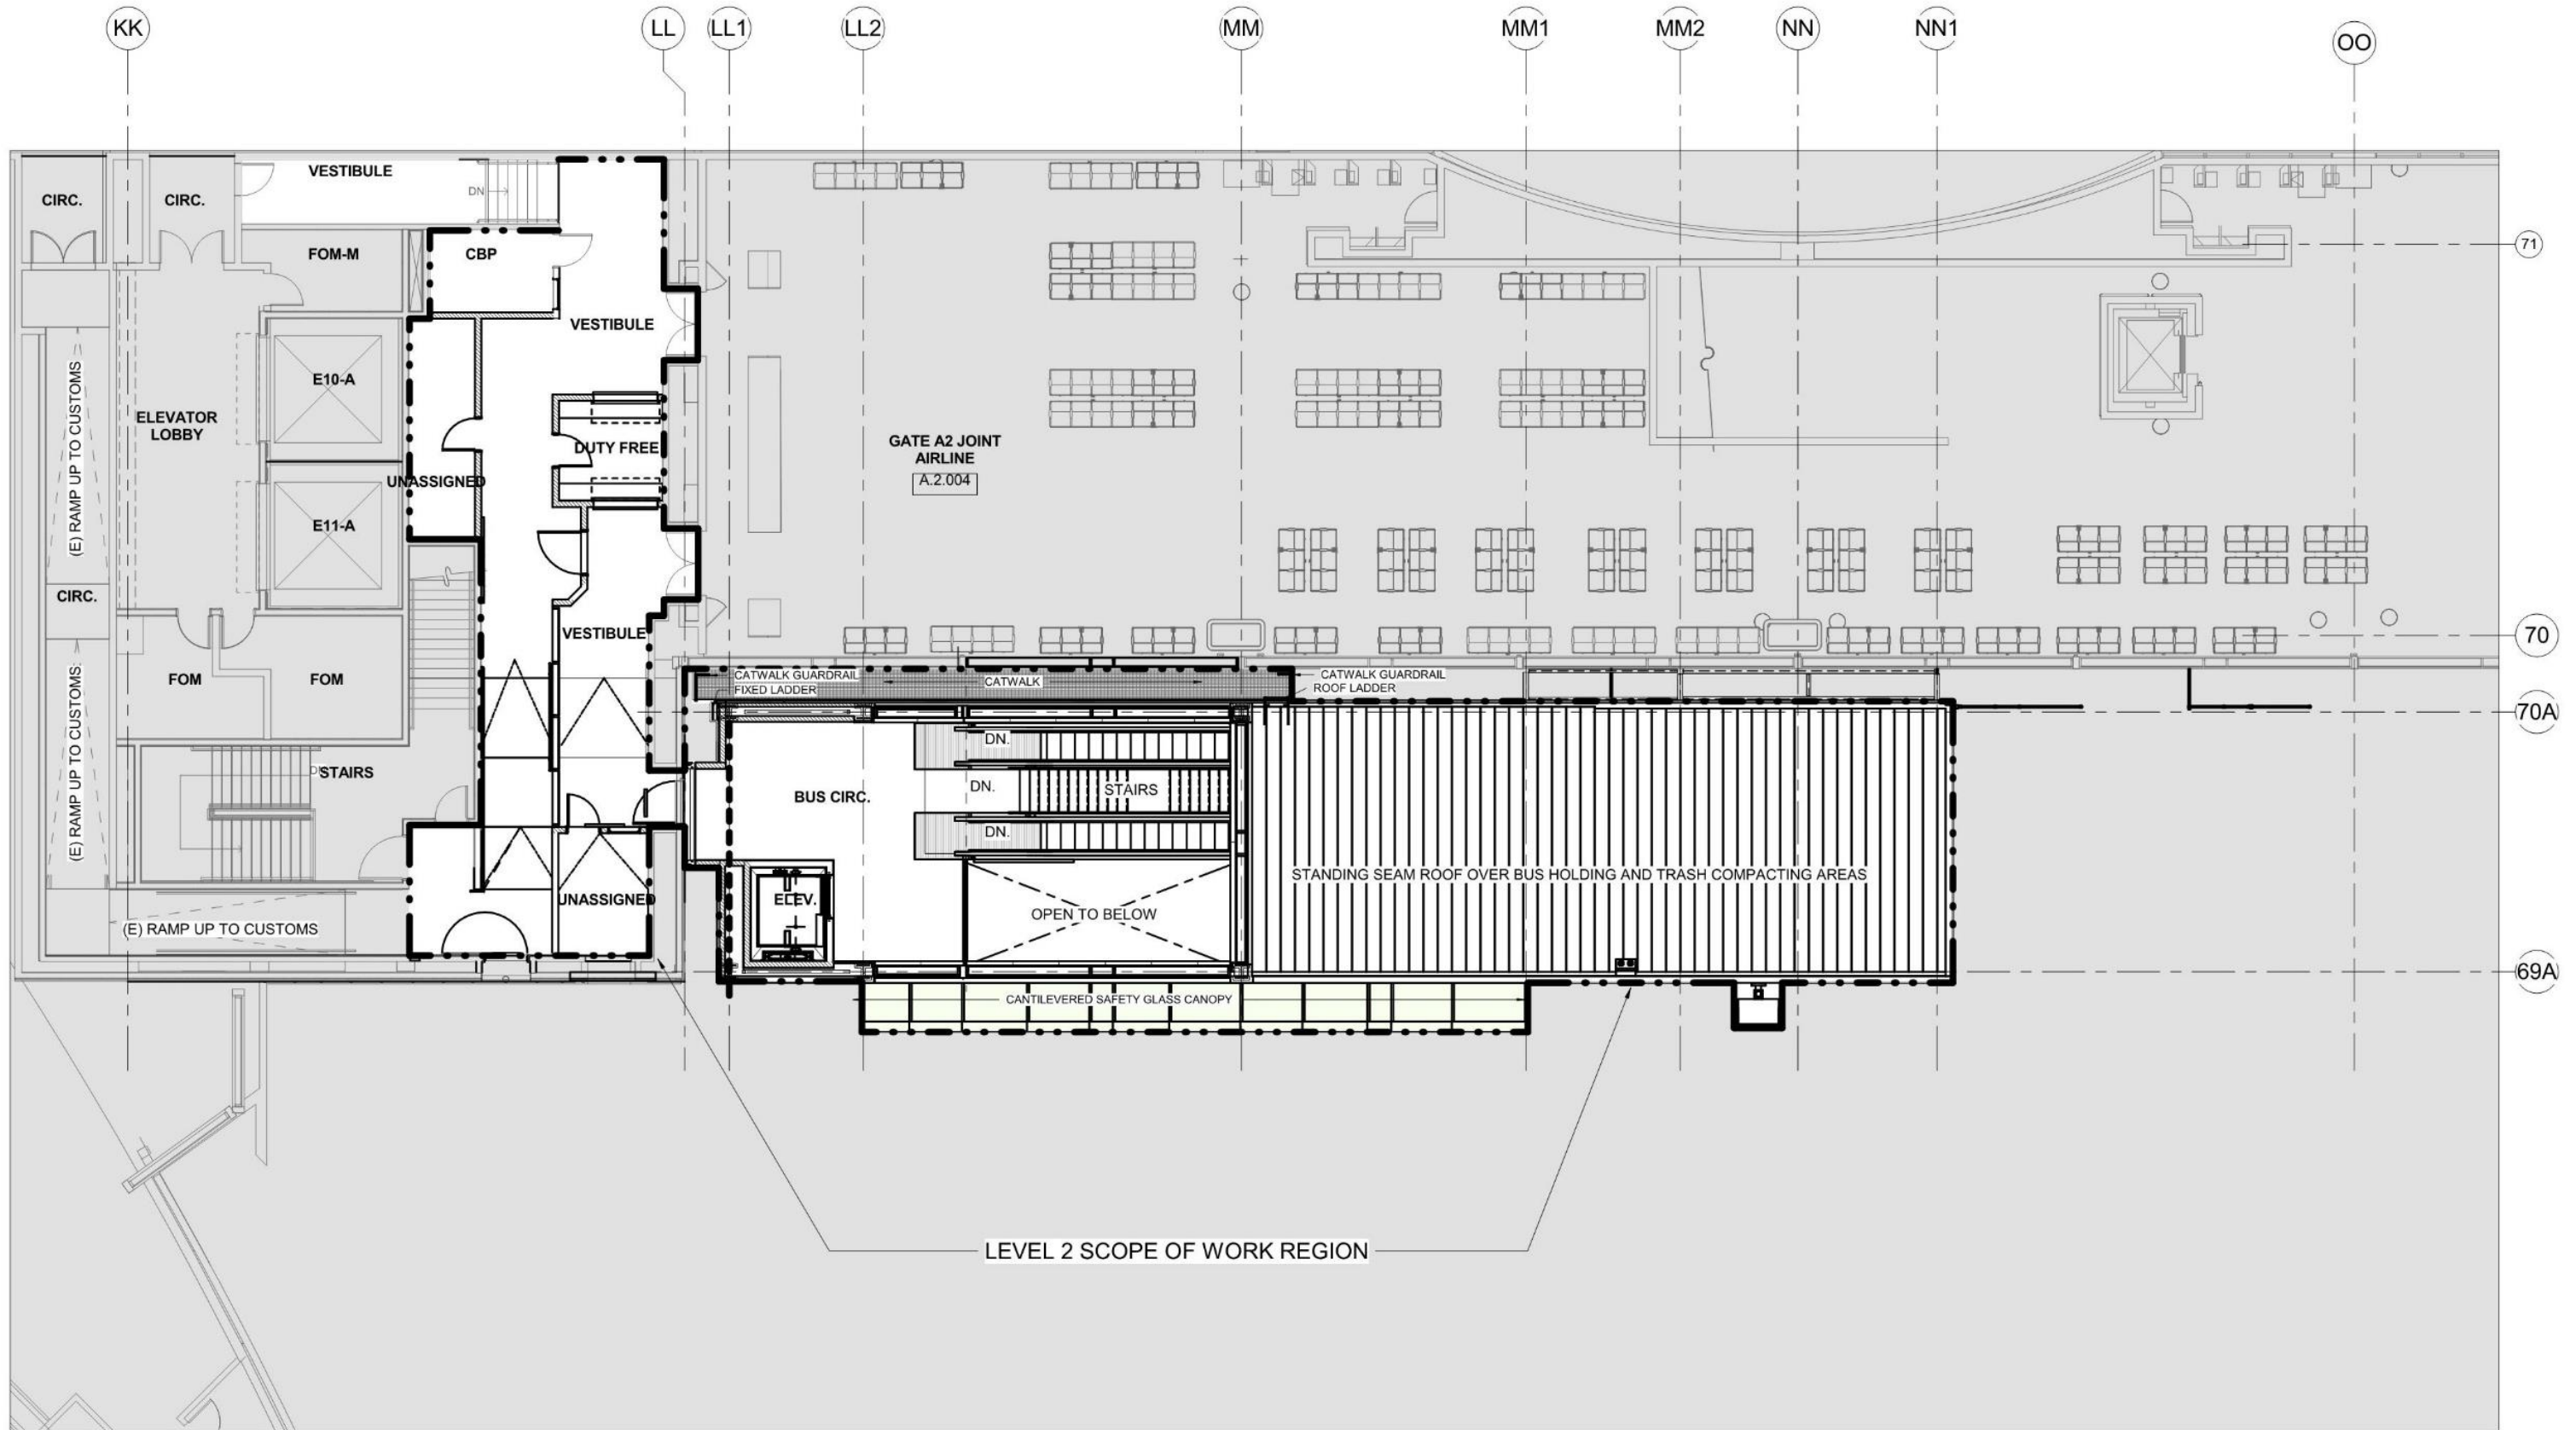


LEVEL 2 SCOPE OF WORK REGION


GATE A2 – EXISTING - AXON

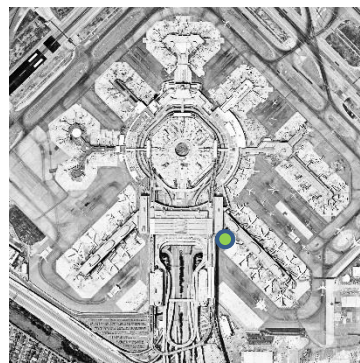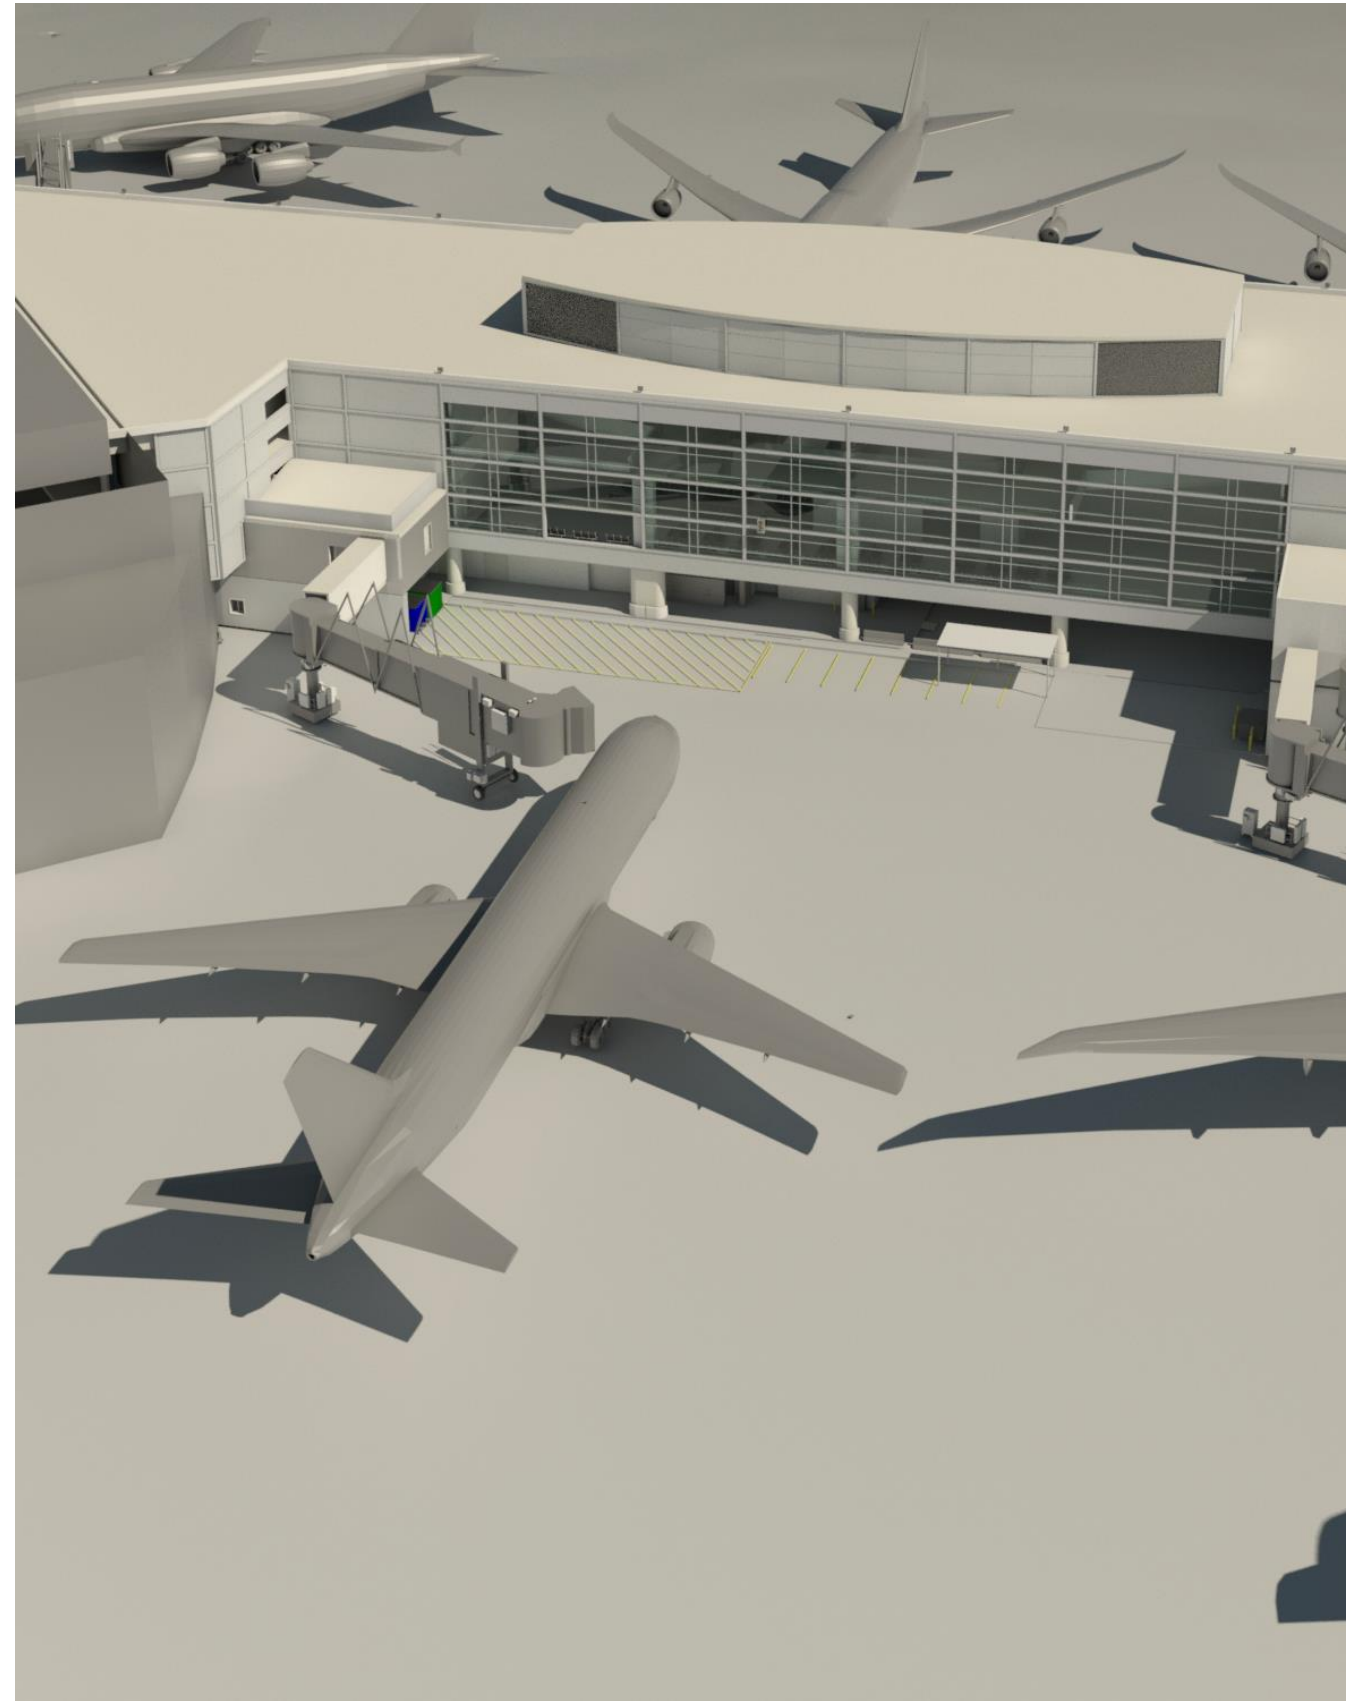



GATE A2 + PROPOSED BUS ANNEX - AXON

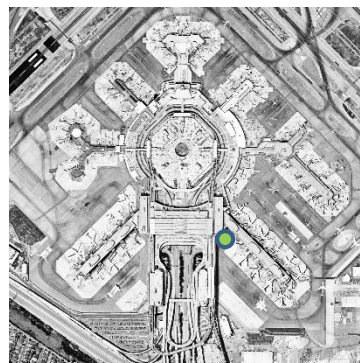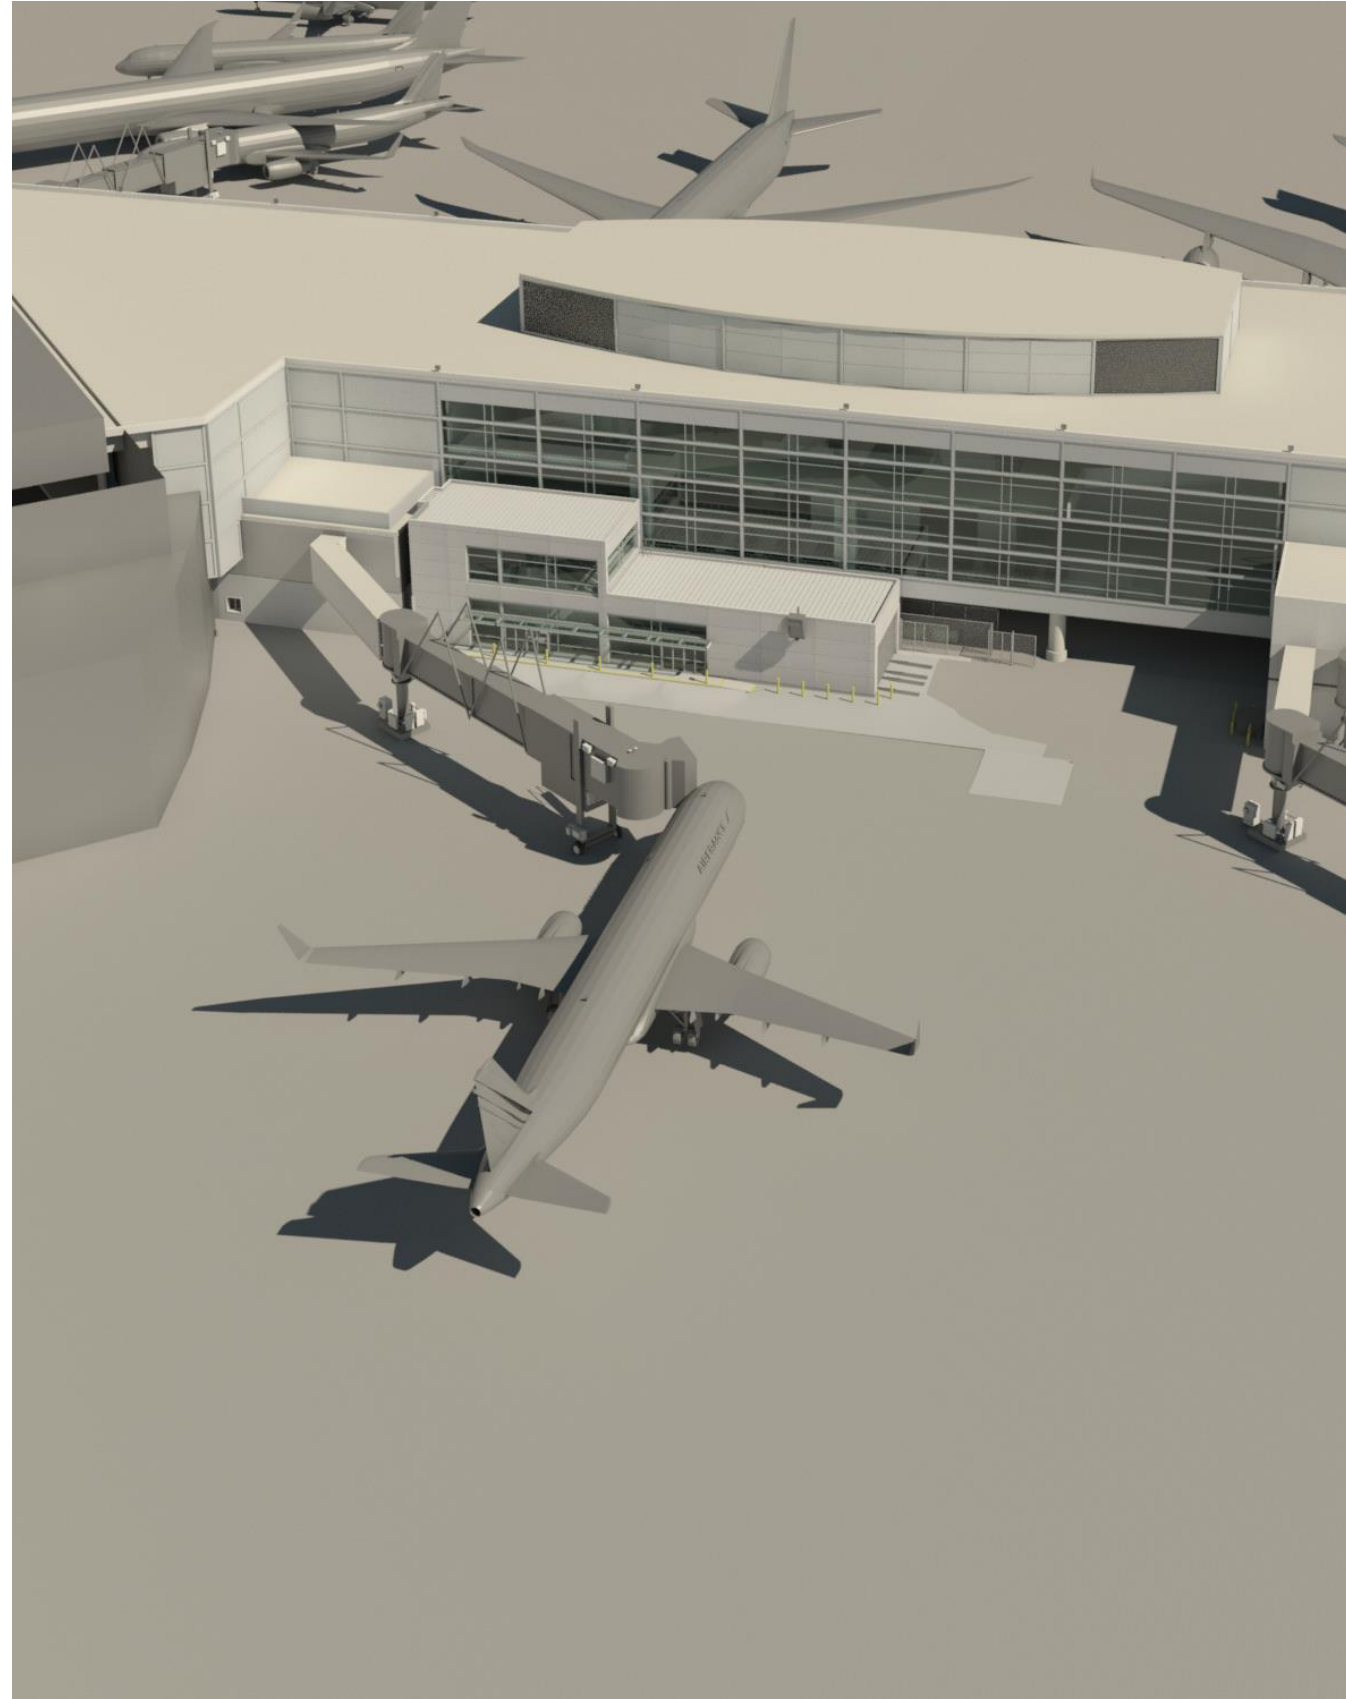



GATE A2 + PROPOSED BUS ANNEX – AIRFIELD AXON

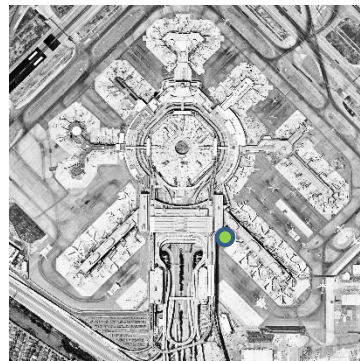



GATE A2 + PROPOSED BUS ANNEX – AIRFIELD APPROACH

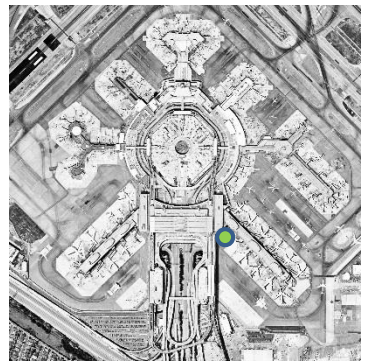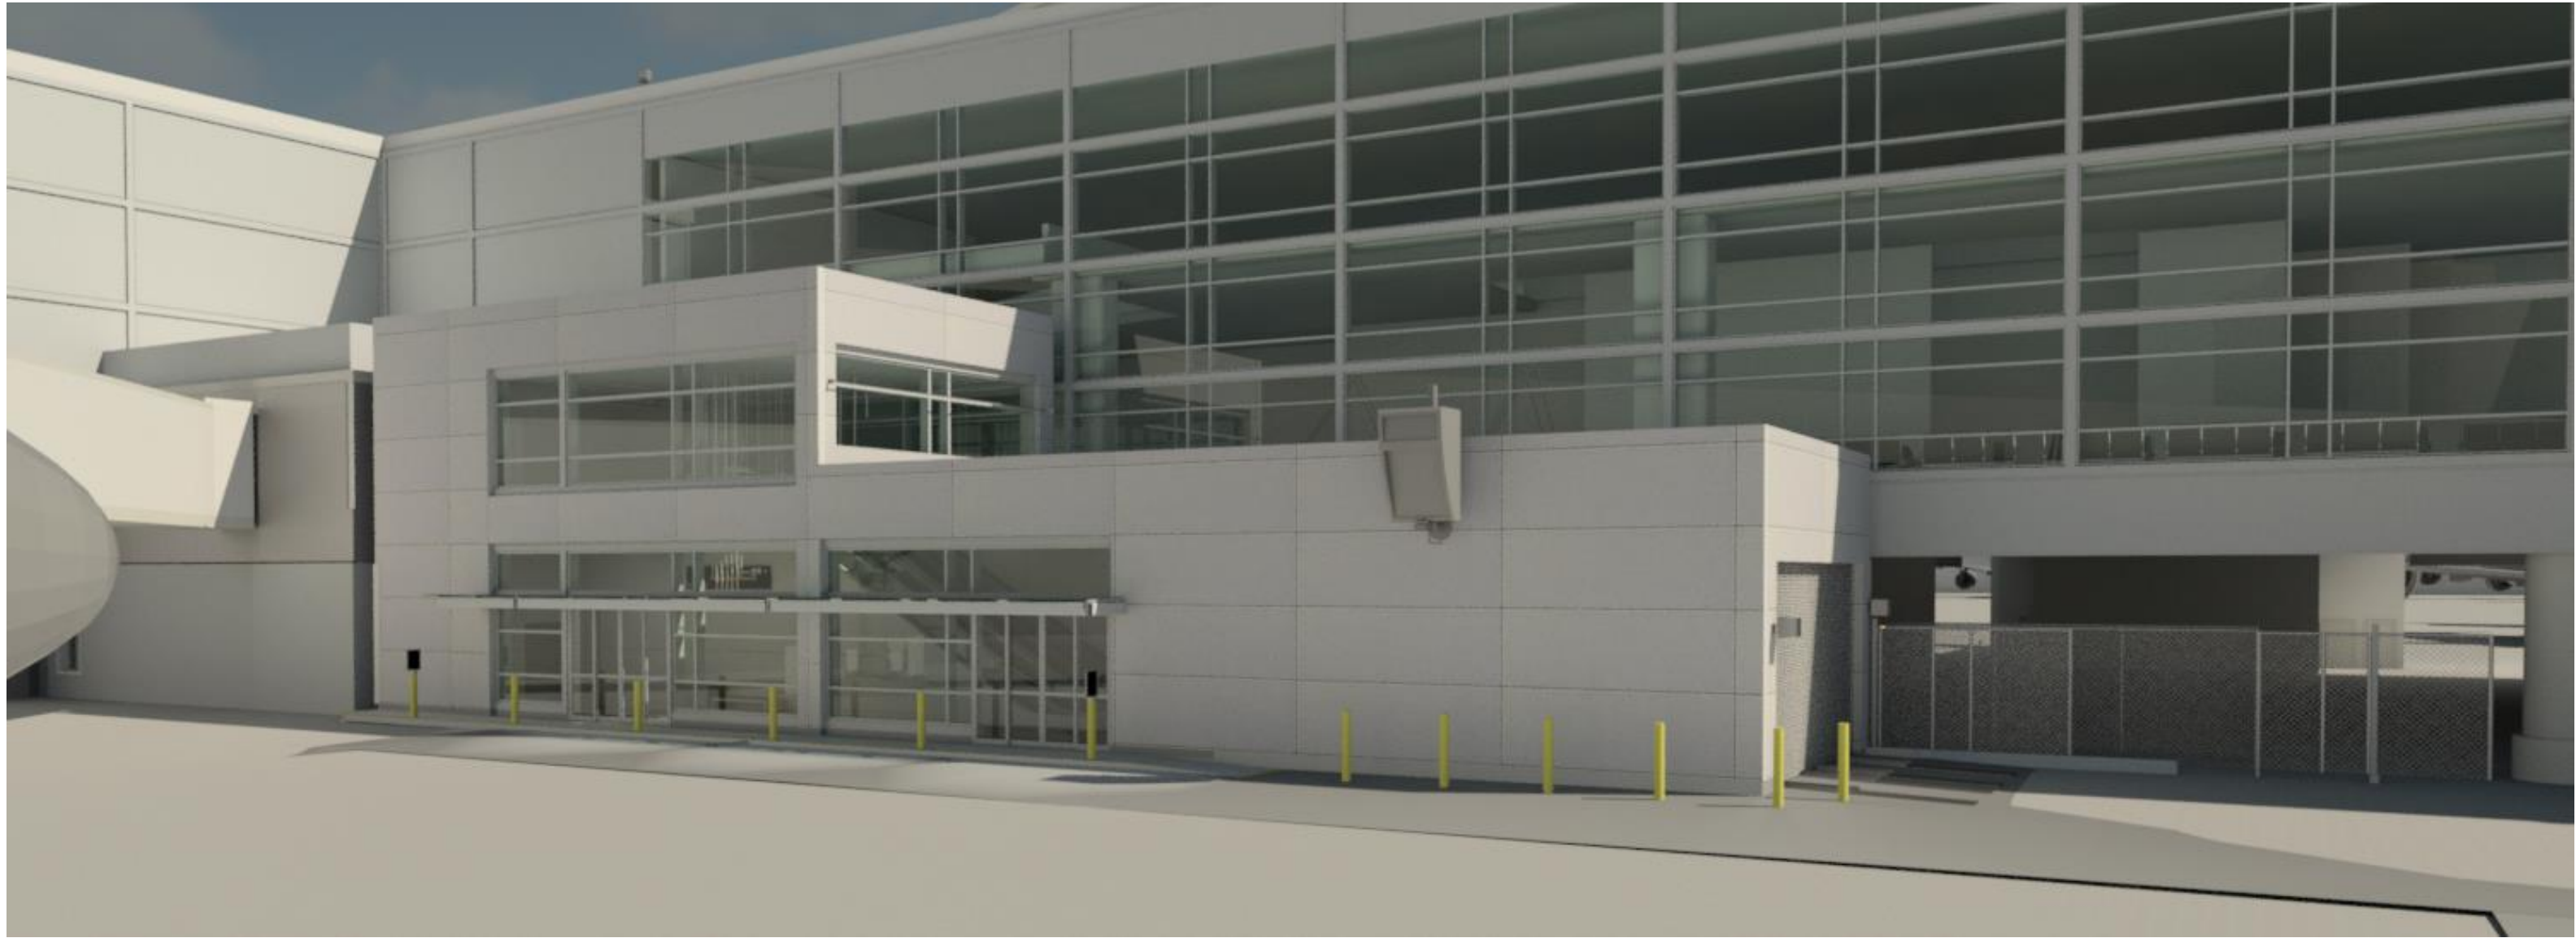

GATE A2 – PROPOSED ELEVATION

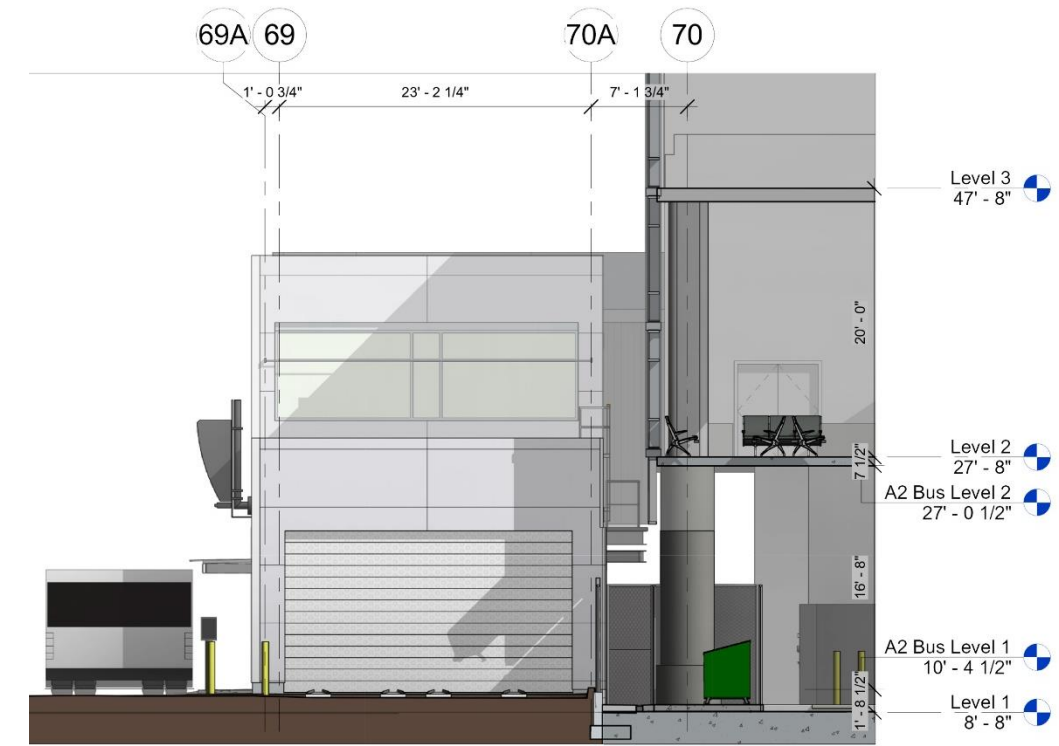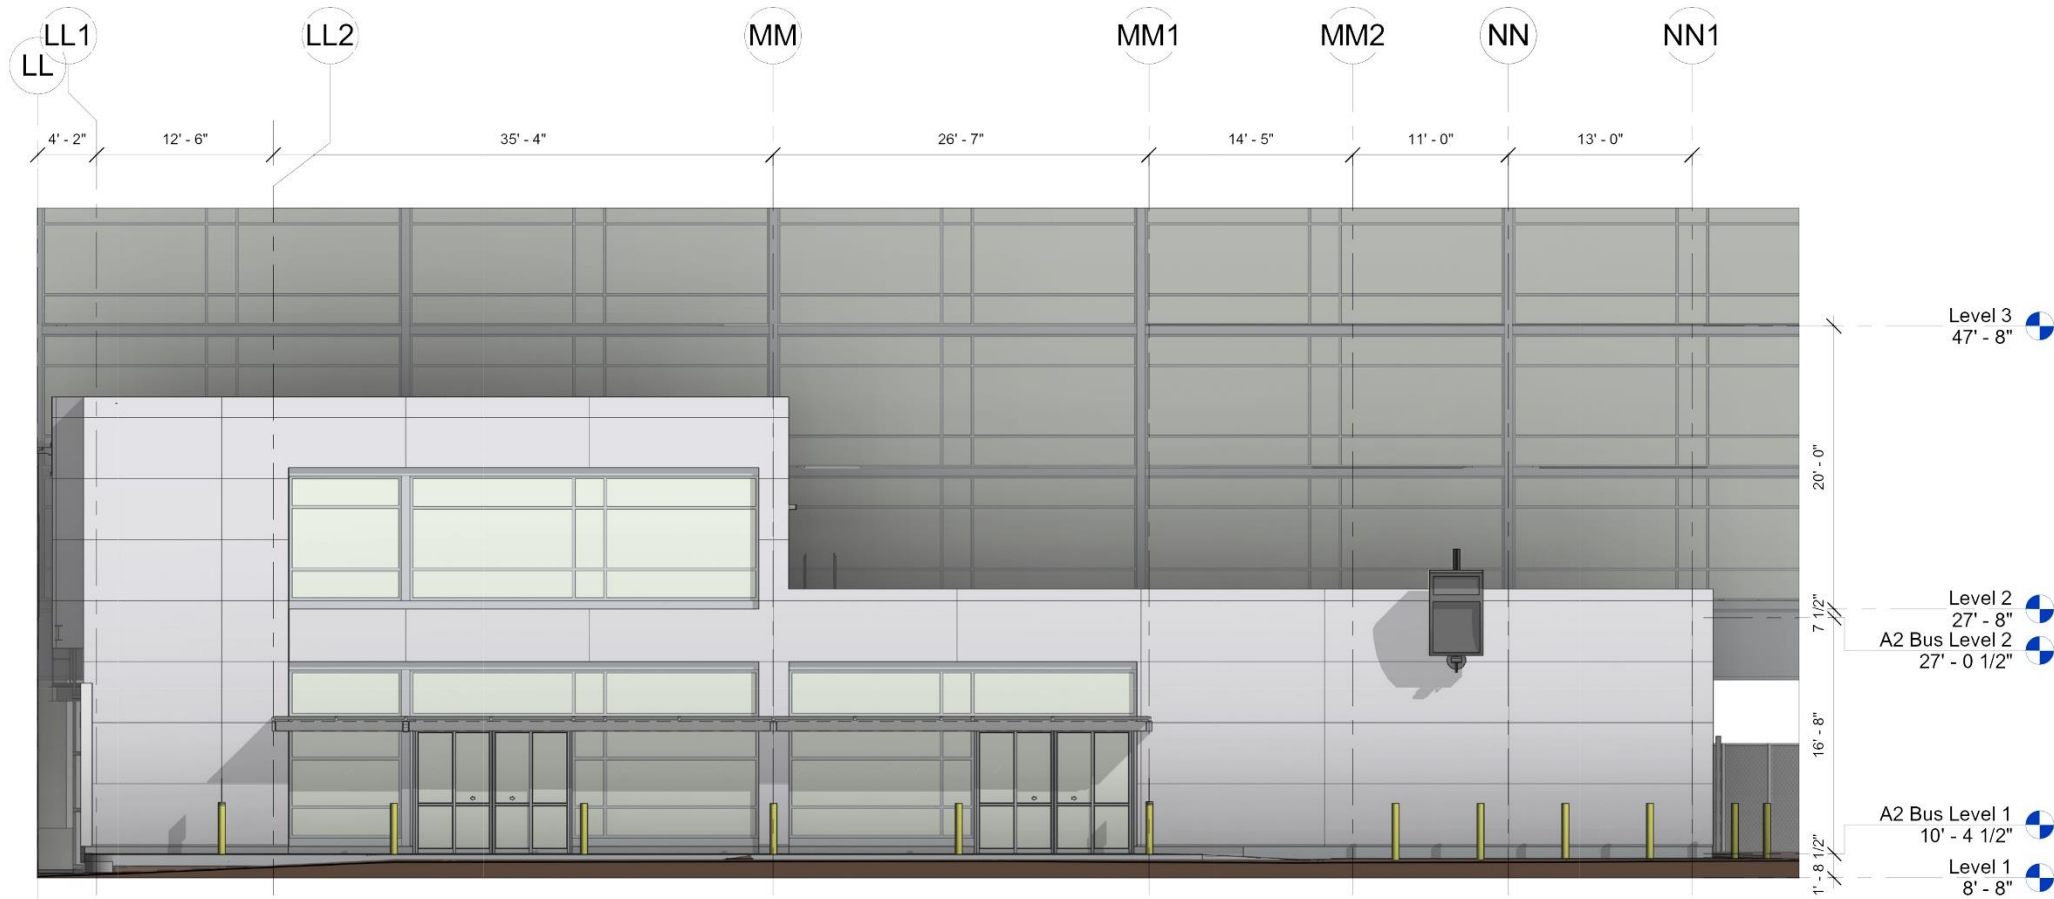


GATE A2 – PROPOSED ELEVATION

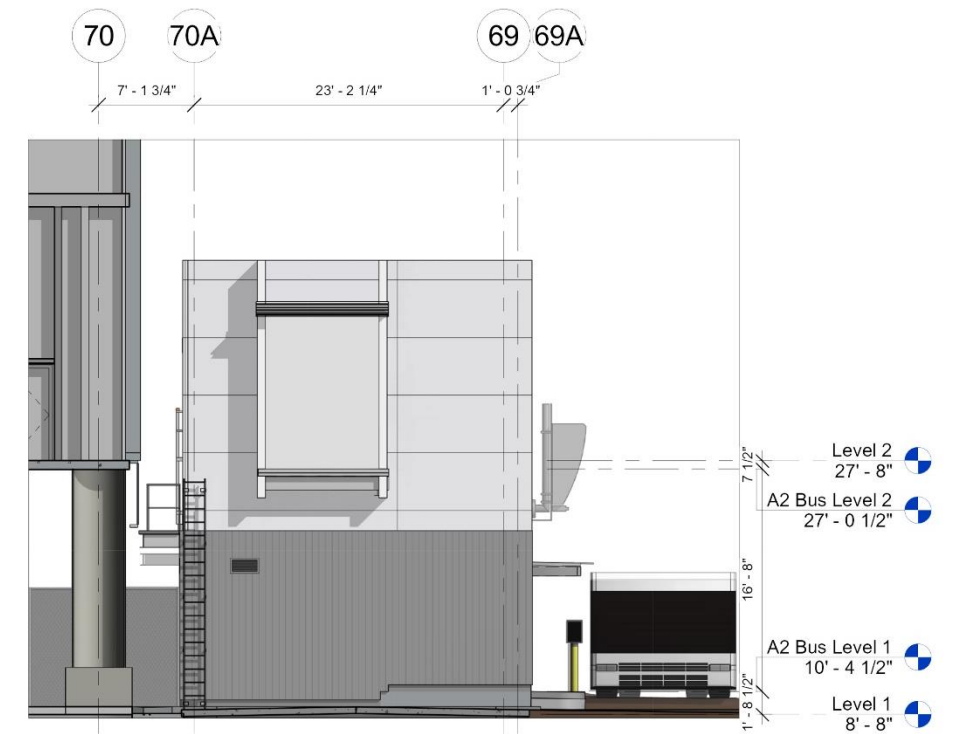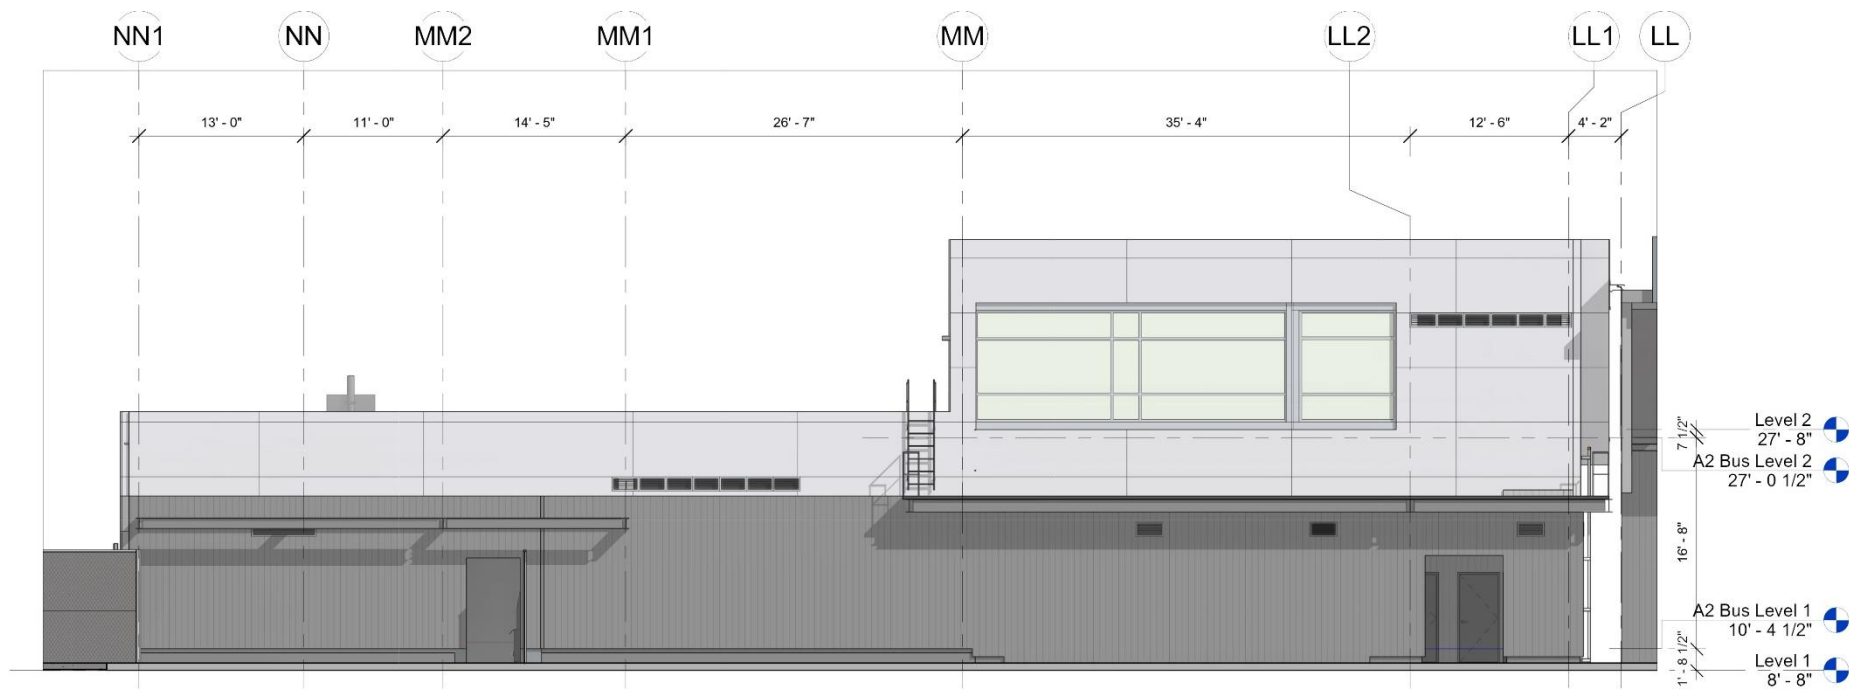

GATE A2 – PROPOSED BUS ANNEX – BUS BOARDING



GATE A2 – PROPOSED BUS ANNEX – BUS BOARDING

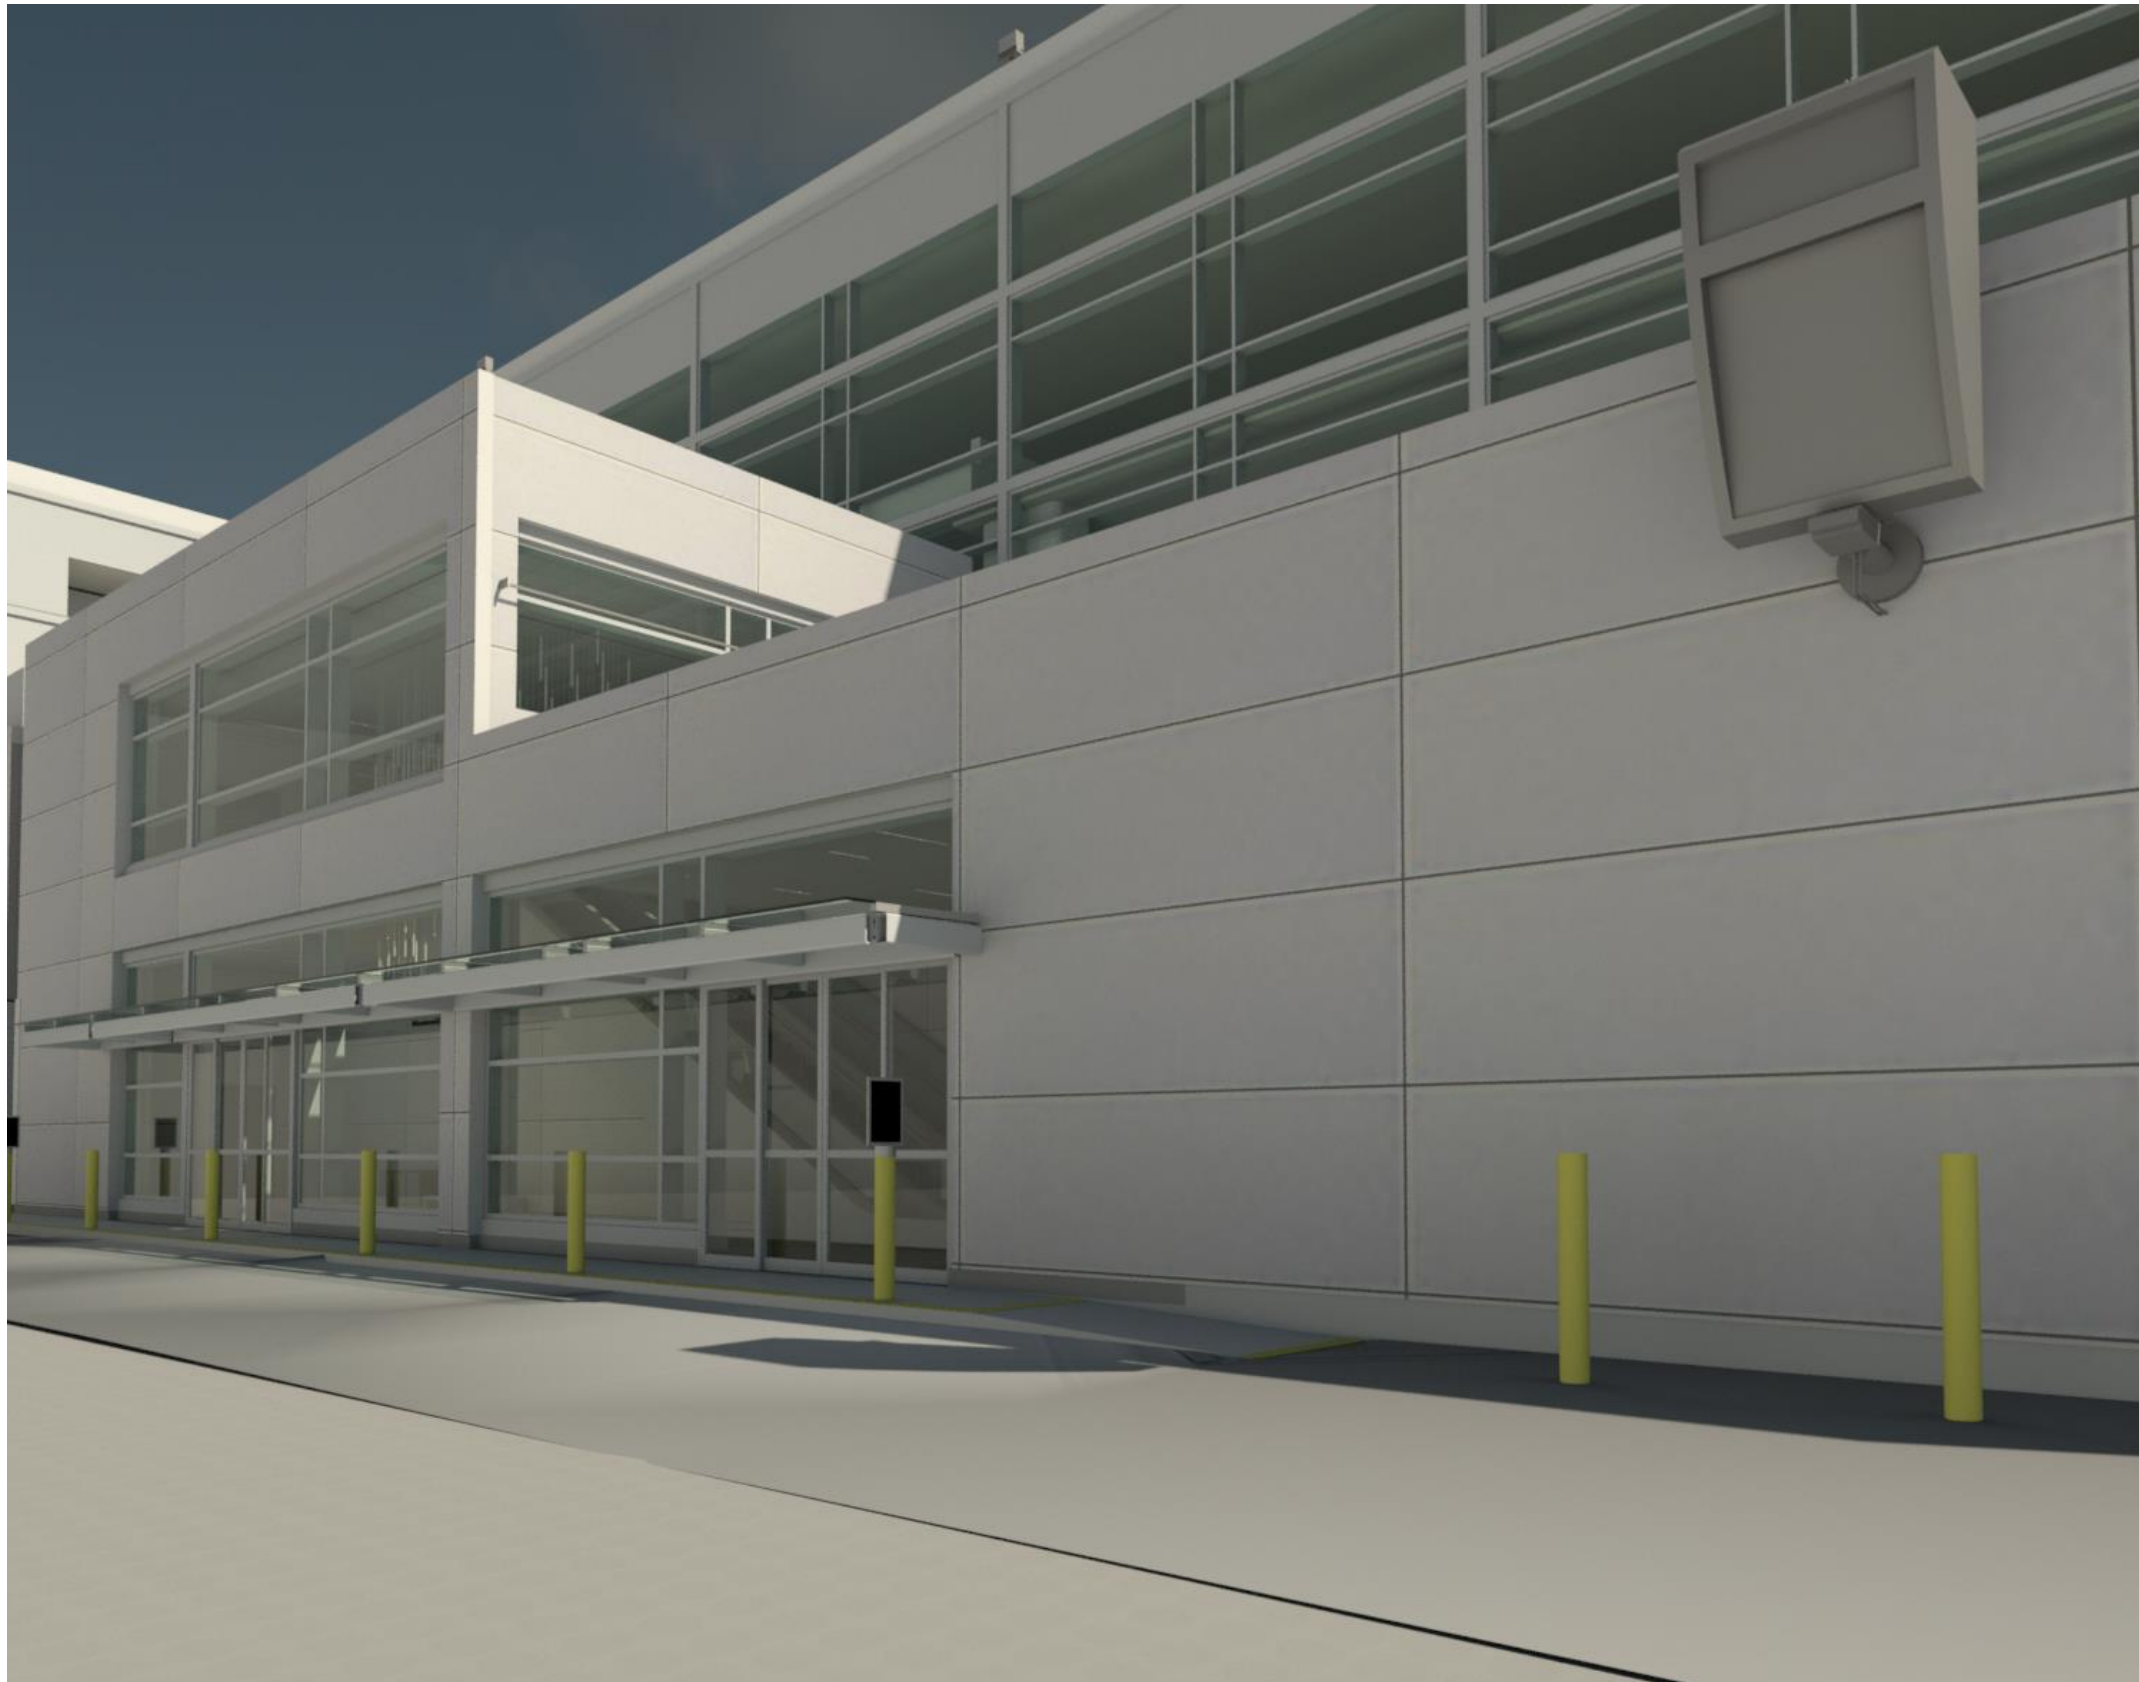

GATE A2 – PROPOSED BUS ANNEX – HOLDROOM




A2 HOLDING AREA



GATE A2 – PROPOSED BUS ANNEX – 3RD FLOOR ABOVE




UPPER VIEW OF EXISTING A2 HOLDING AREA

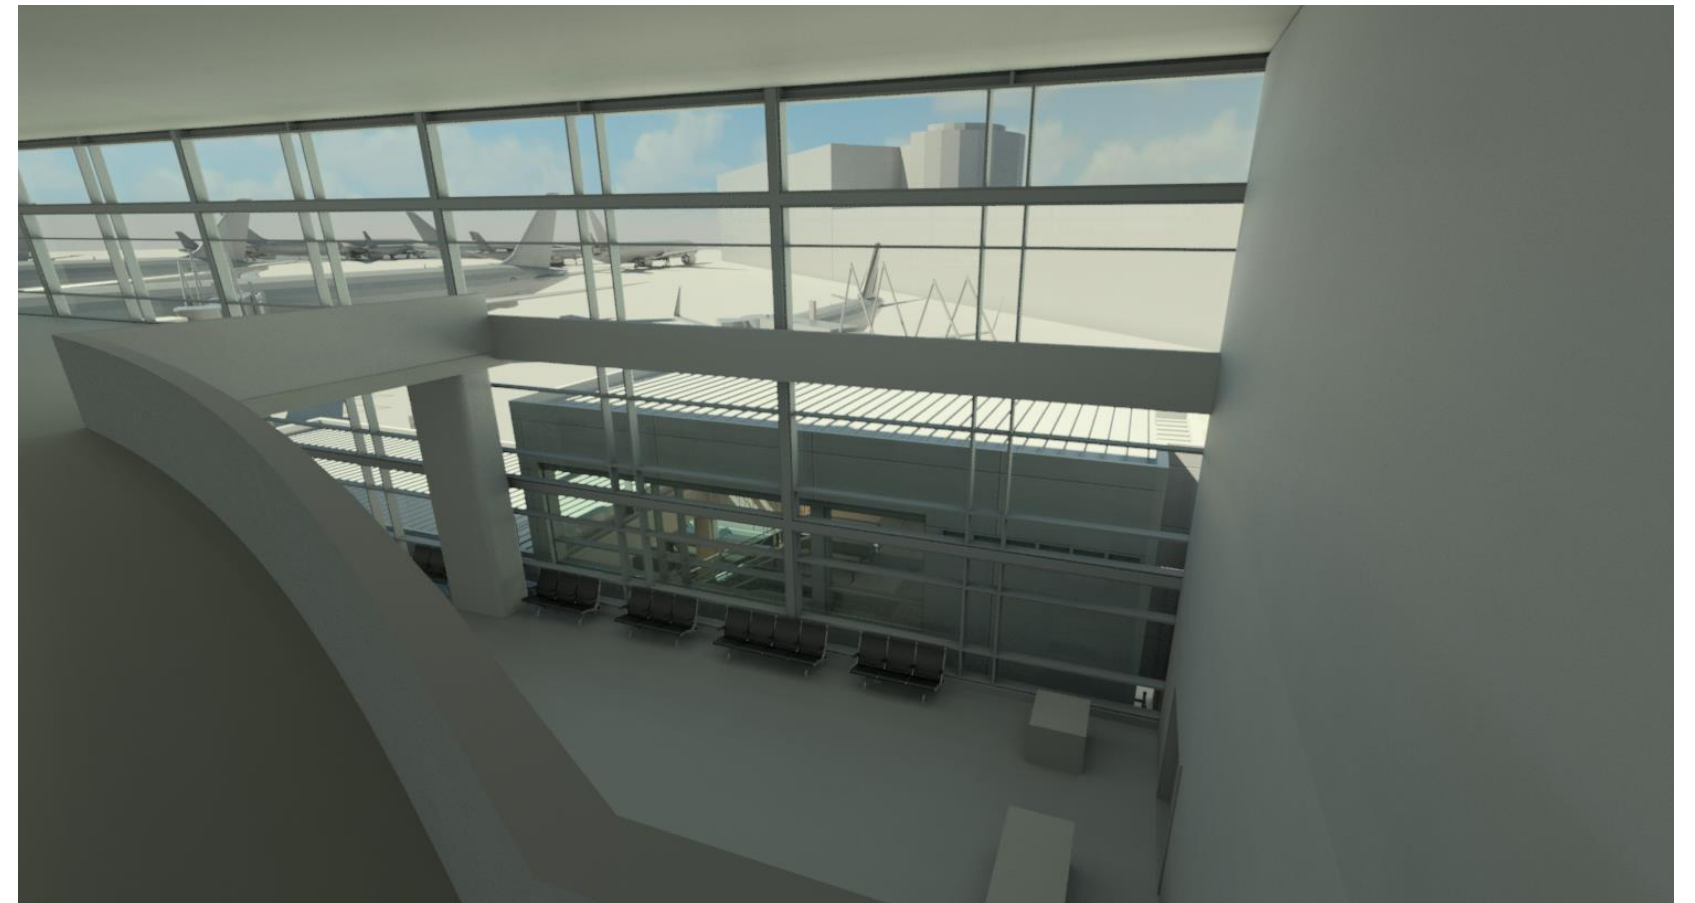

GATE A2 – PROPOSED BUS ANNEX – HOLDROOM




INTERIOR VIEW OF EXISTING A2 HOLDING AREA

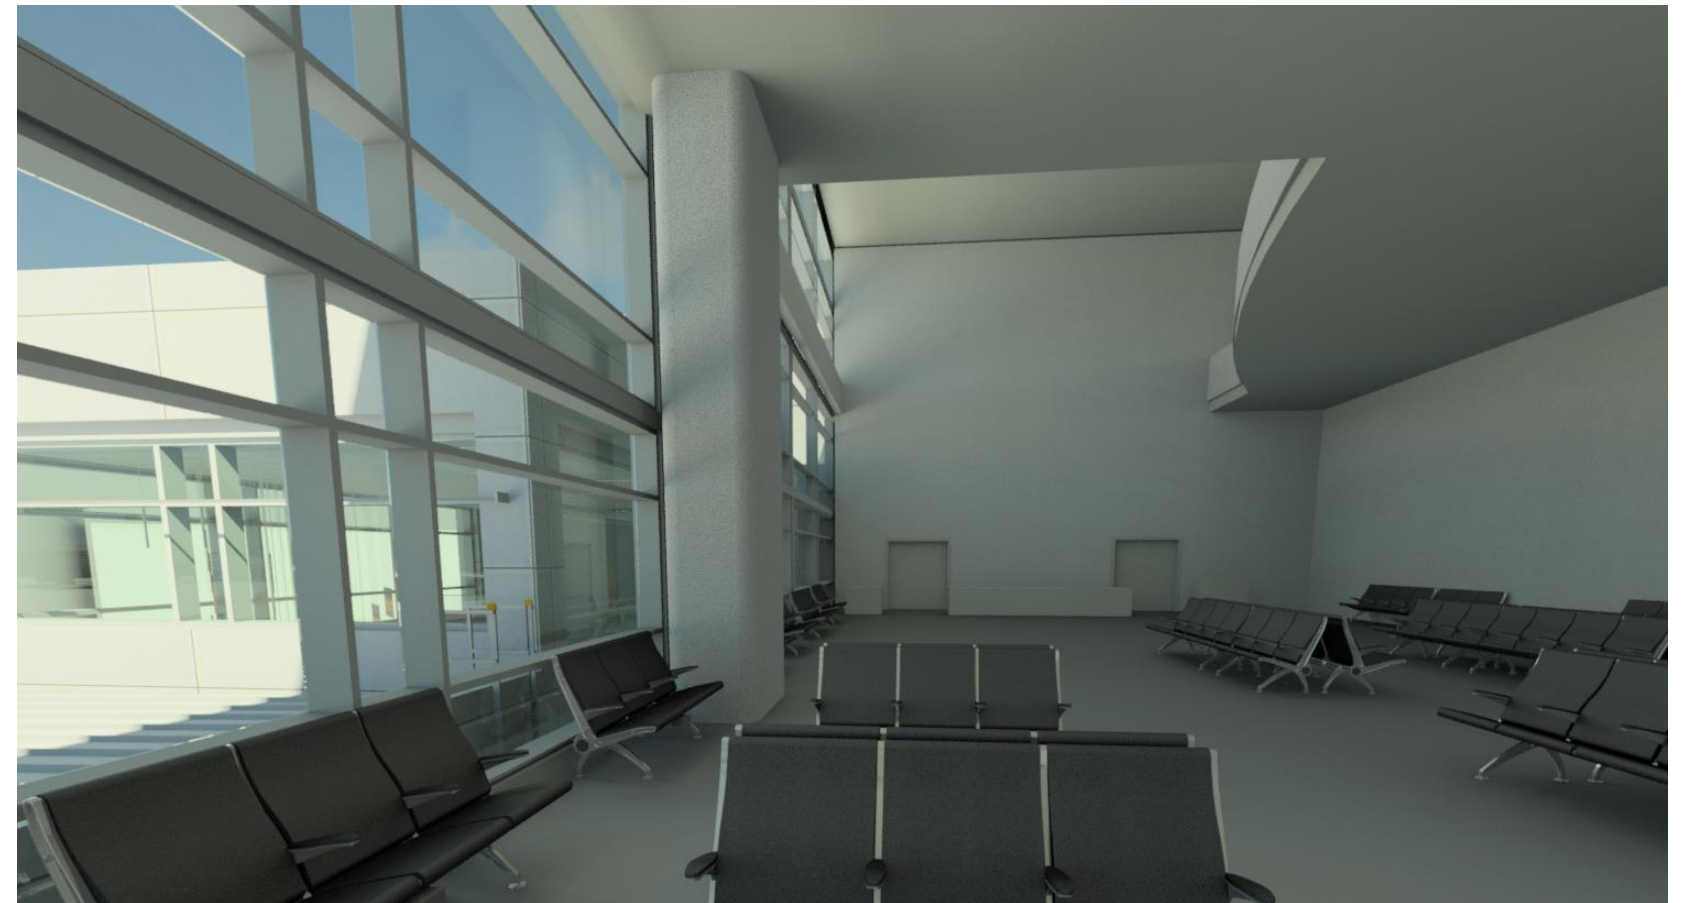


GATE A2 BUS ANNEX – PROPOSED MATERIALS

Note

Exterior Finishes will match BAA material palette from terminal exterior reference guide

 

COMPOSITE ALUMINUM PANEL
PANTONE 427C

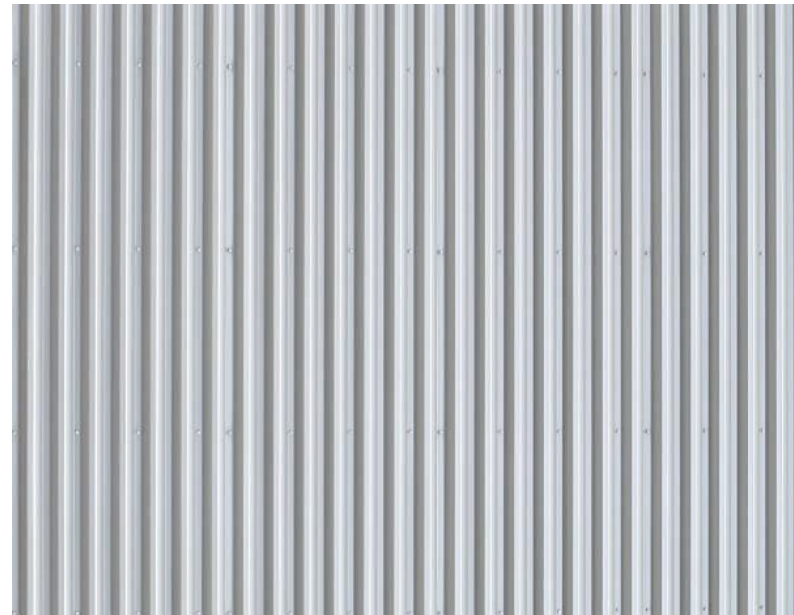

CORRUGATED METAL PANEL



METAL STANDING SEAM ROOFING



CLEAR GLASS WITH LOW E - COATING



CONCRETE

Thank You!



INTB BAA Gate Enhancements

