



SFO Interim Boarding Area B

Civic Design Review (Phase 3)
July 20, 2015

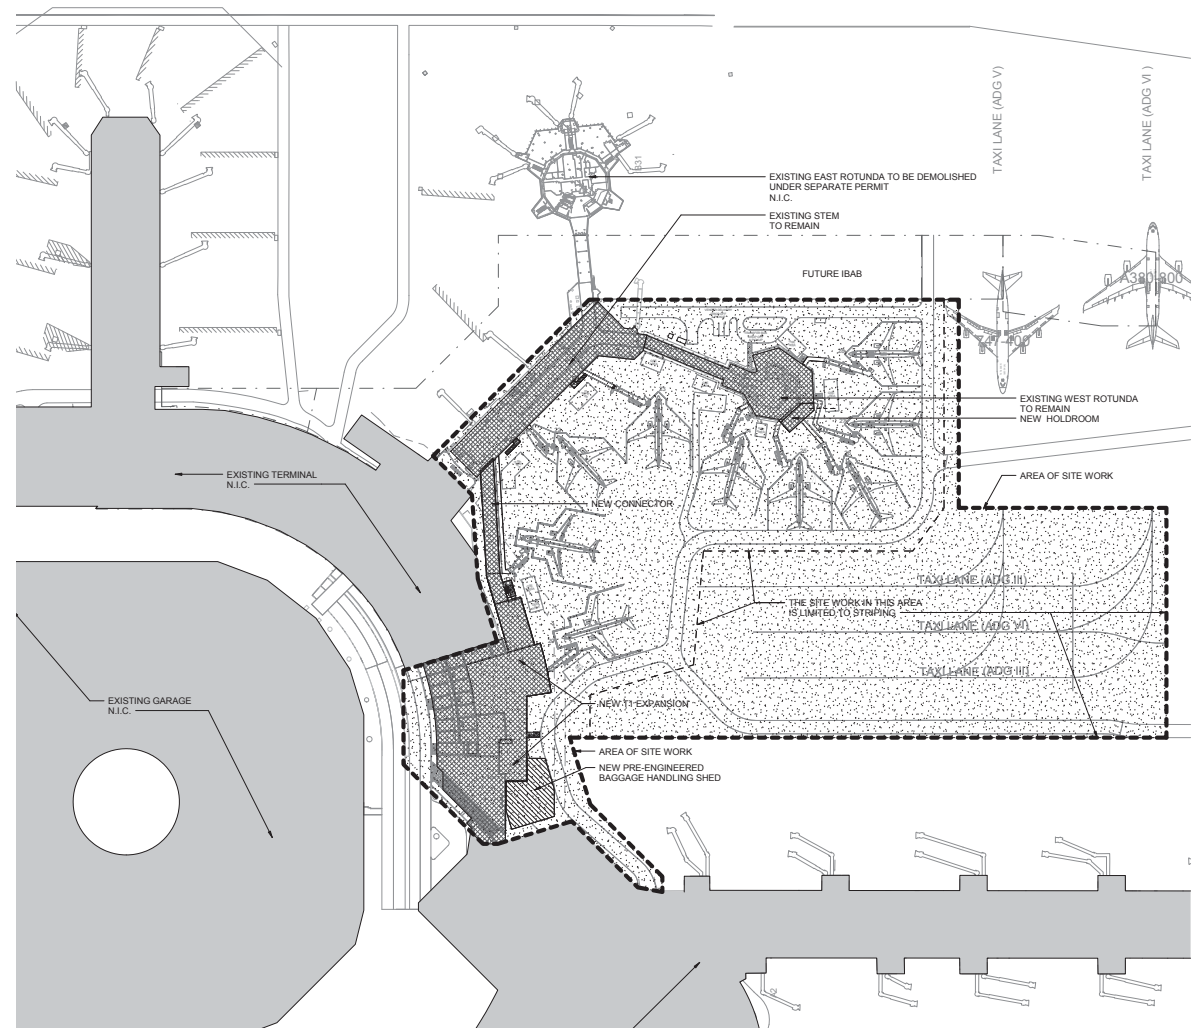


Site Plan

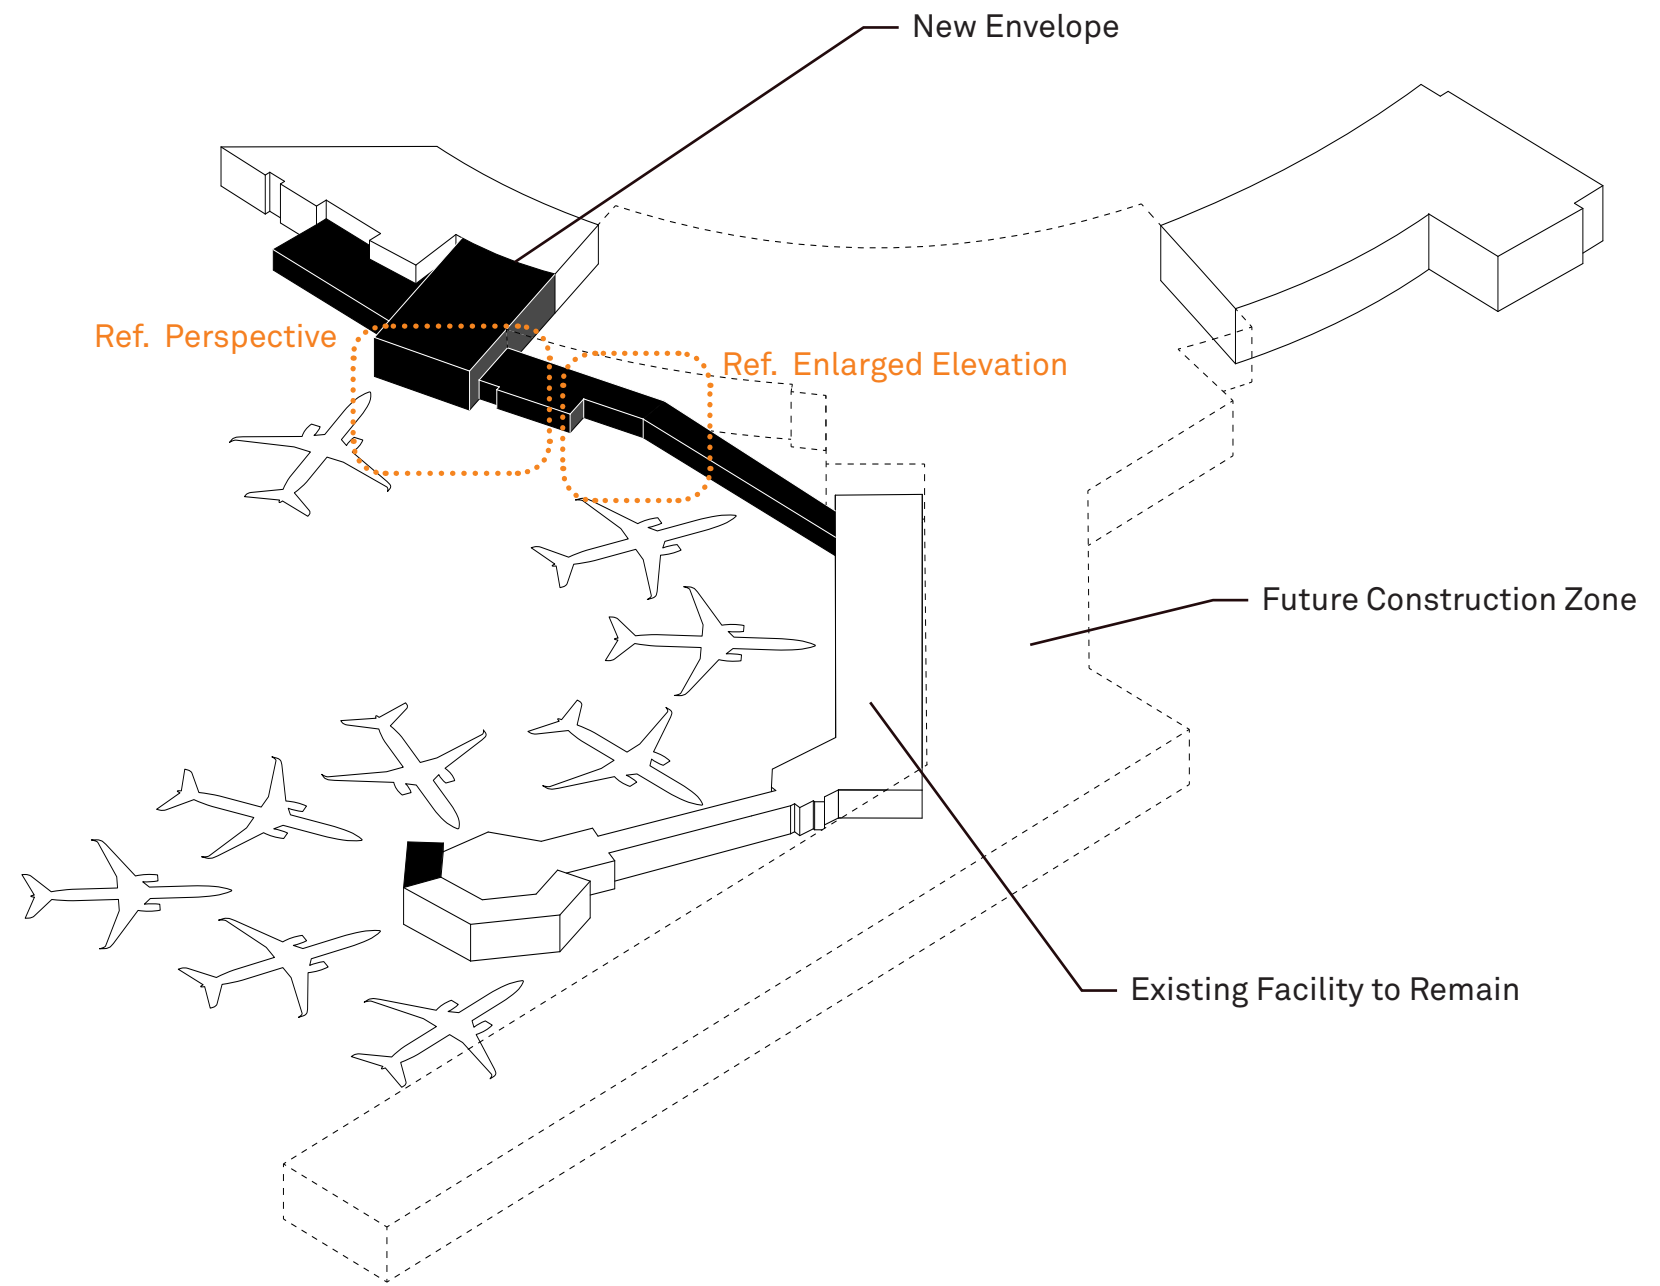


New/Existing Construction Diagram




Exterior Perspective (Highlighting Panel Cladding Details and Window Trim) nts

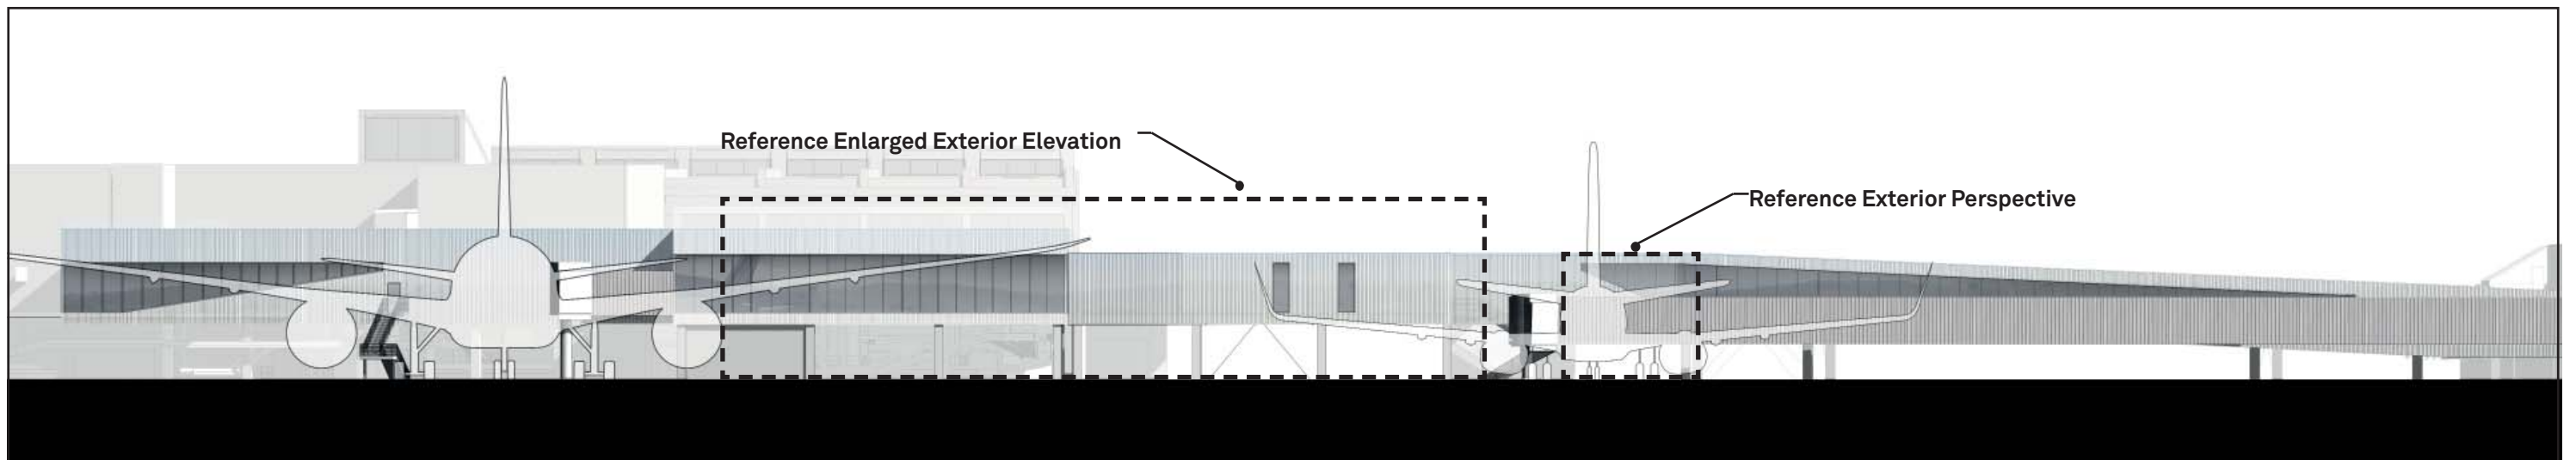


Exterior Elevation nts

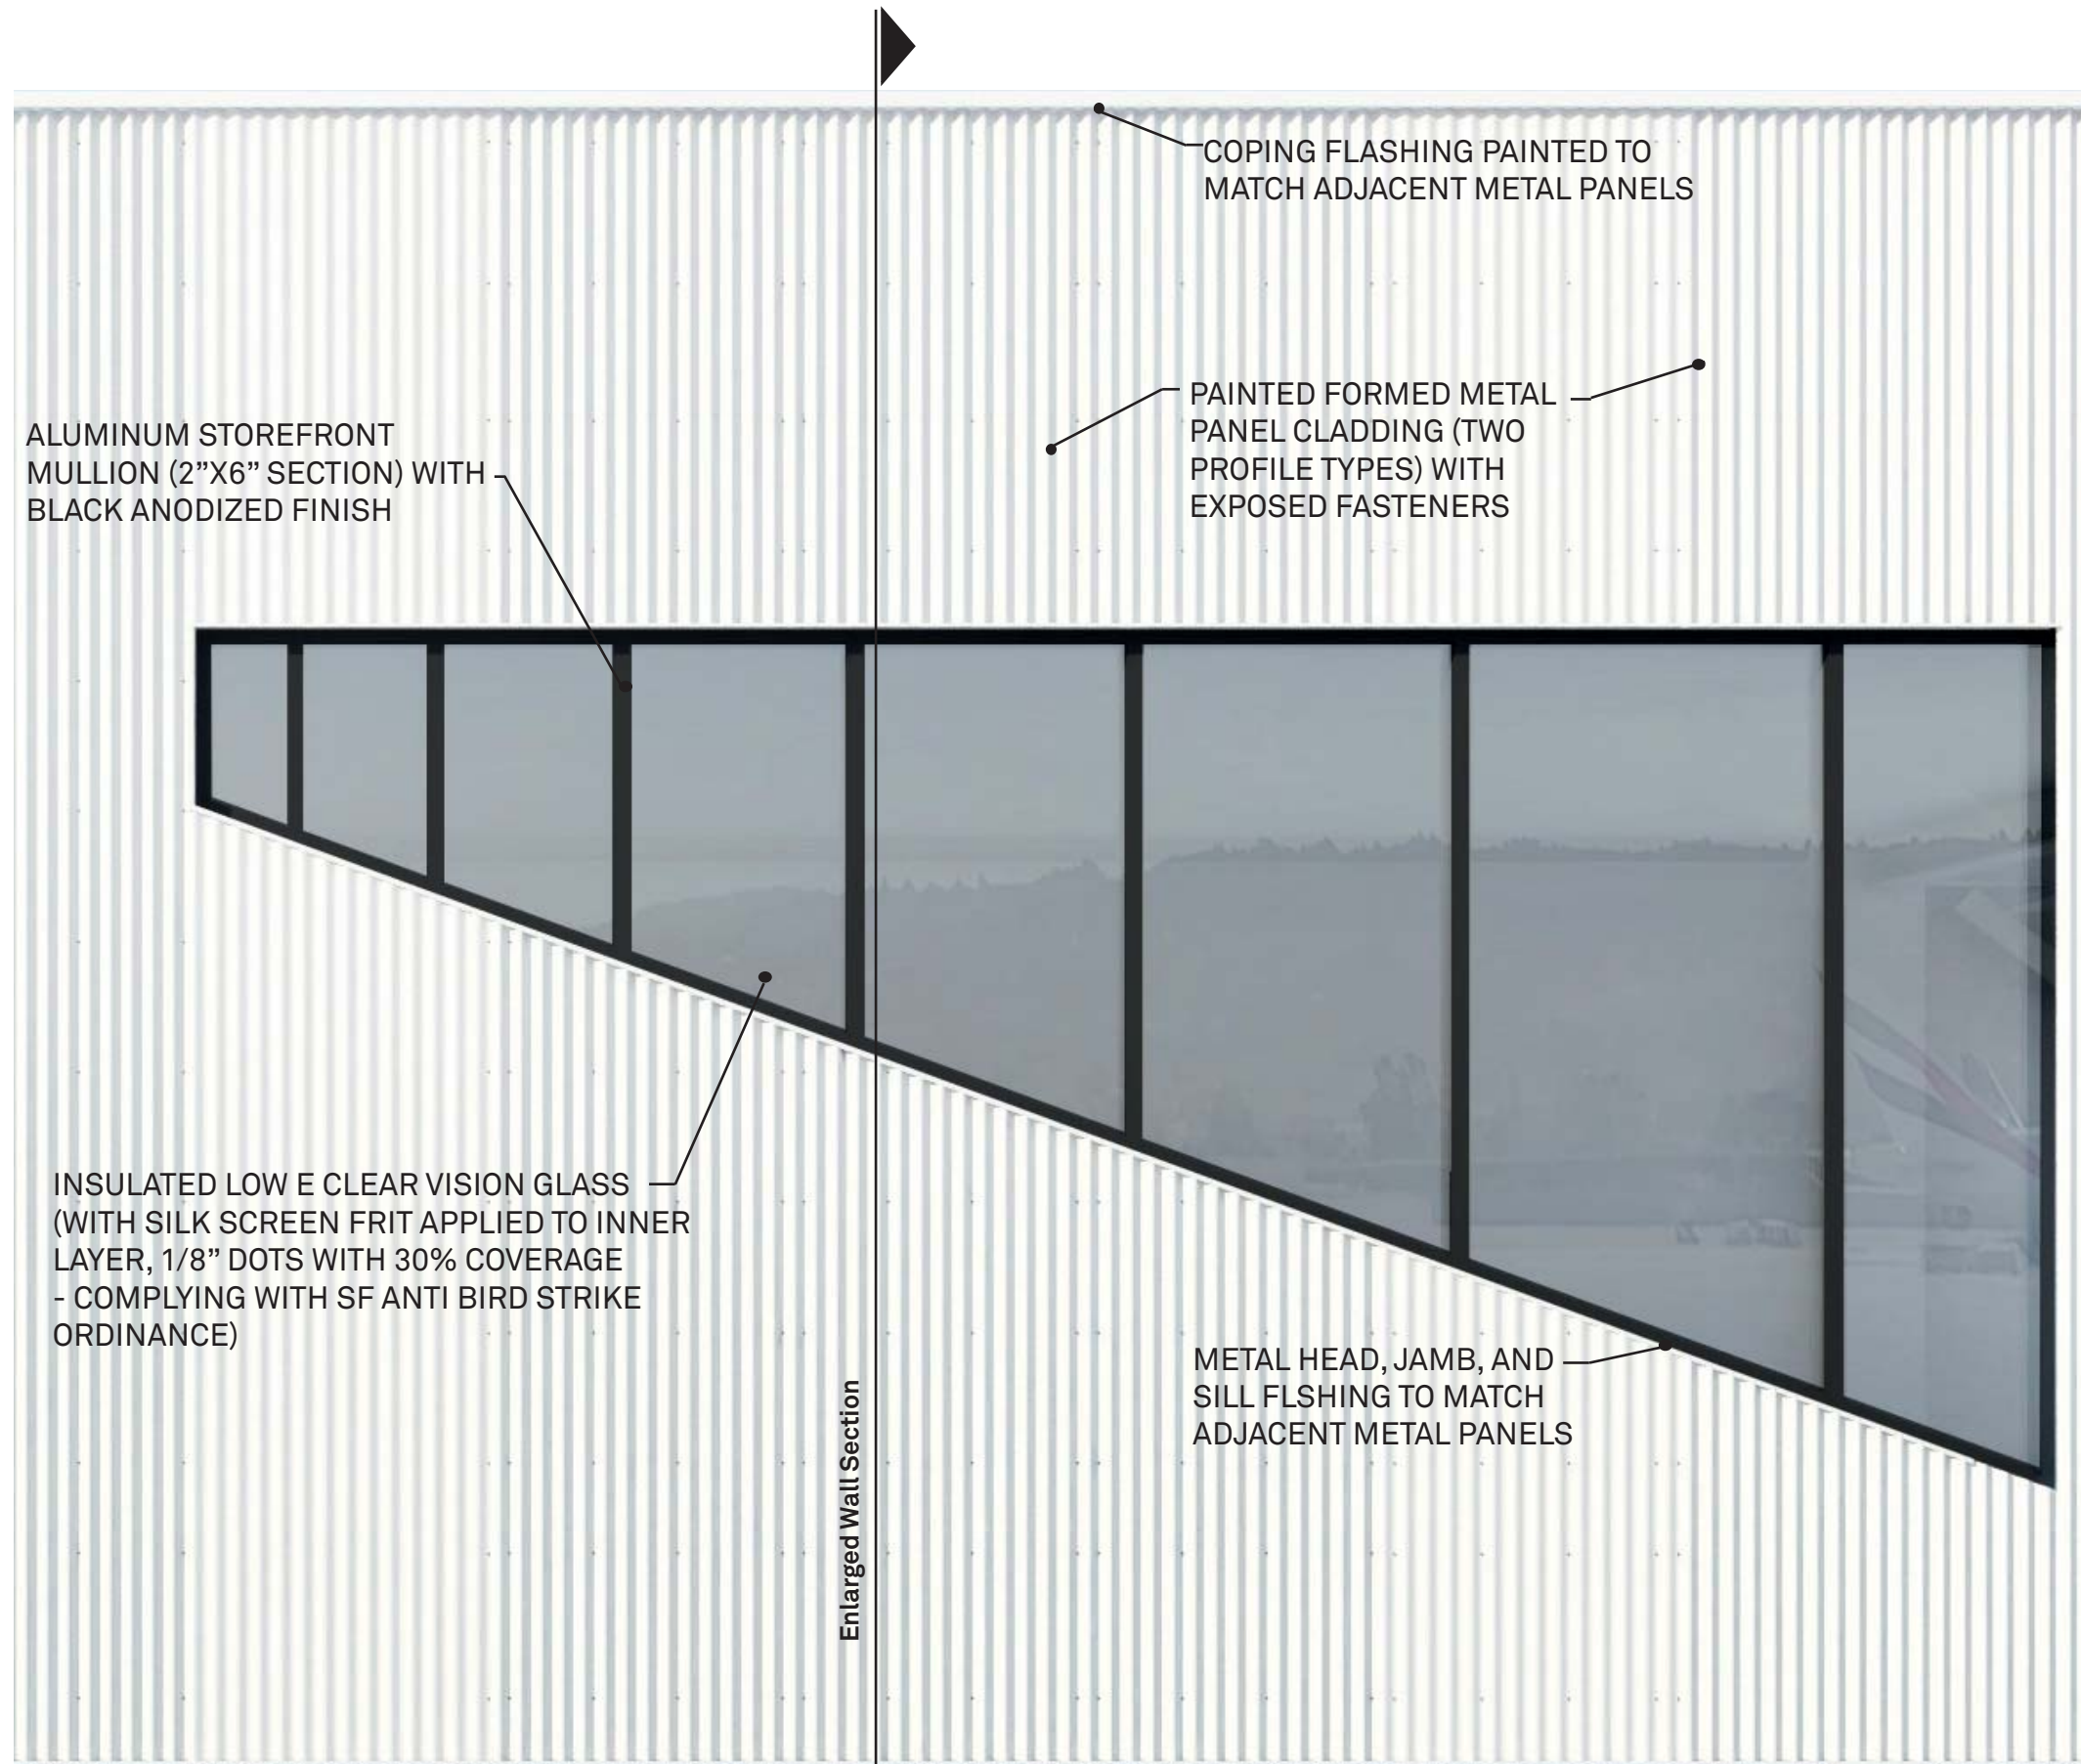


Enlarged Exterior Elevation at New Connector Bridge nts

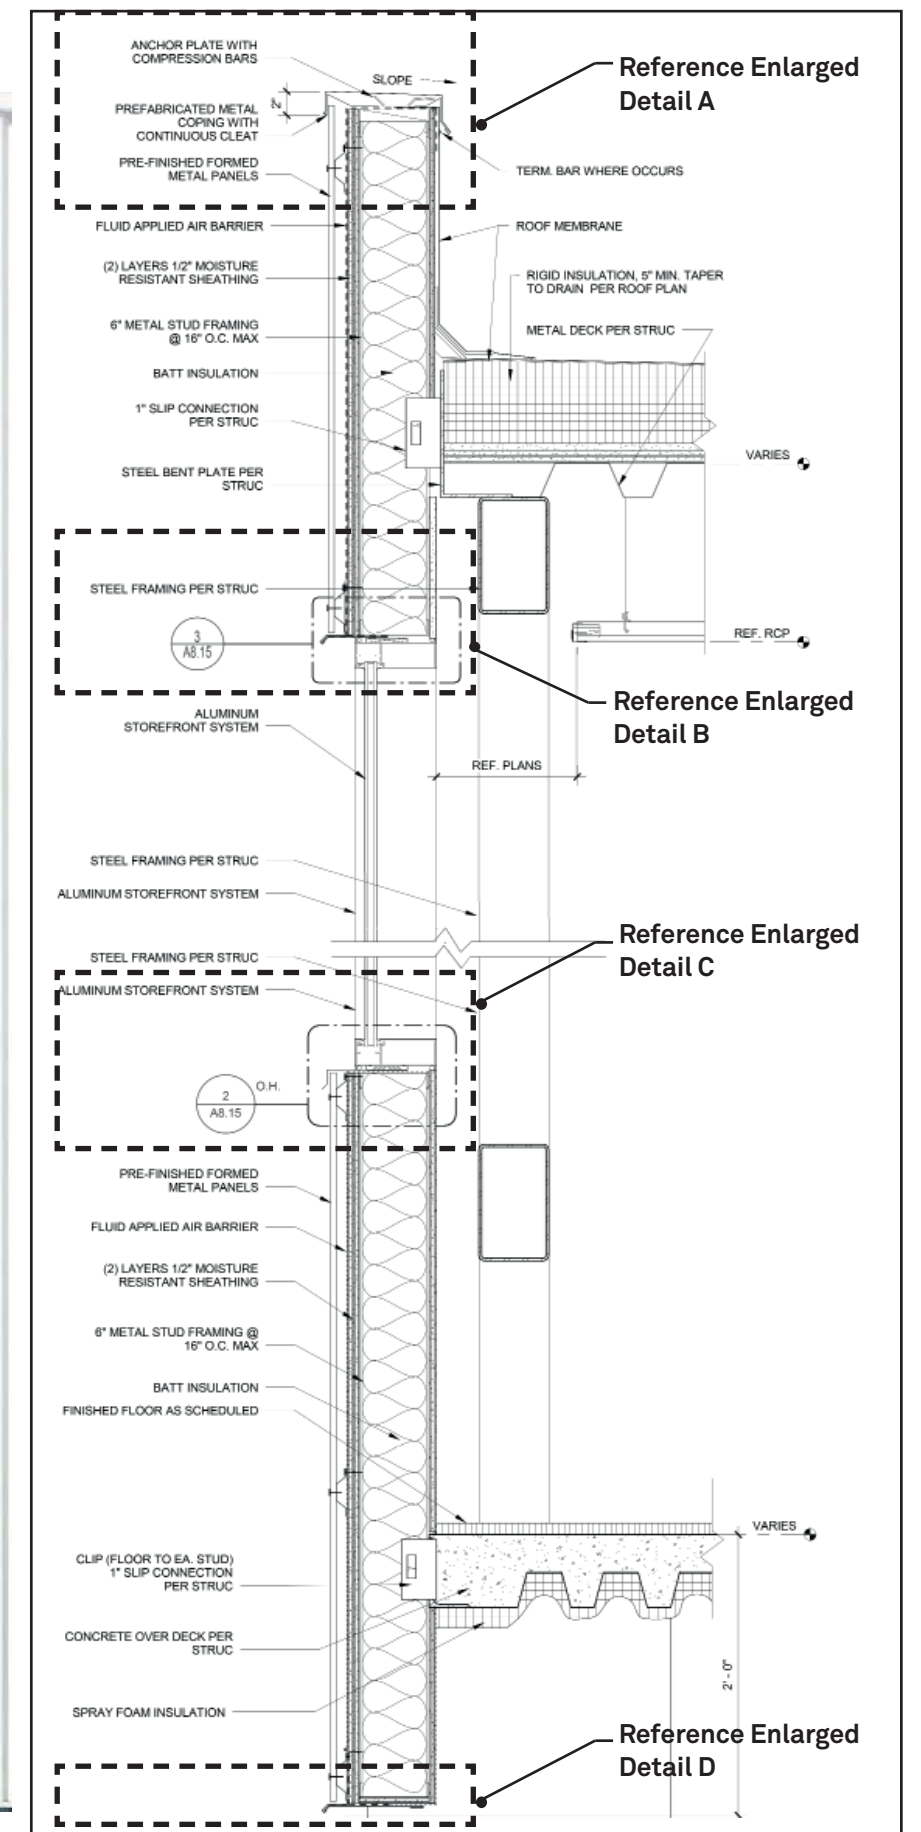


Enlarged Exterior Wall Section at New Connector Bridge nts

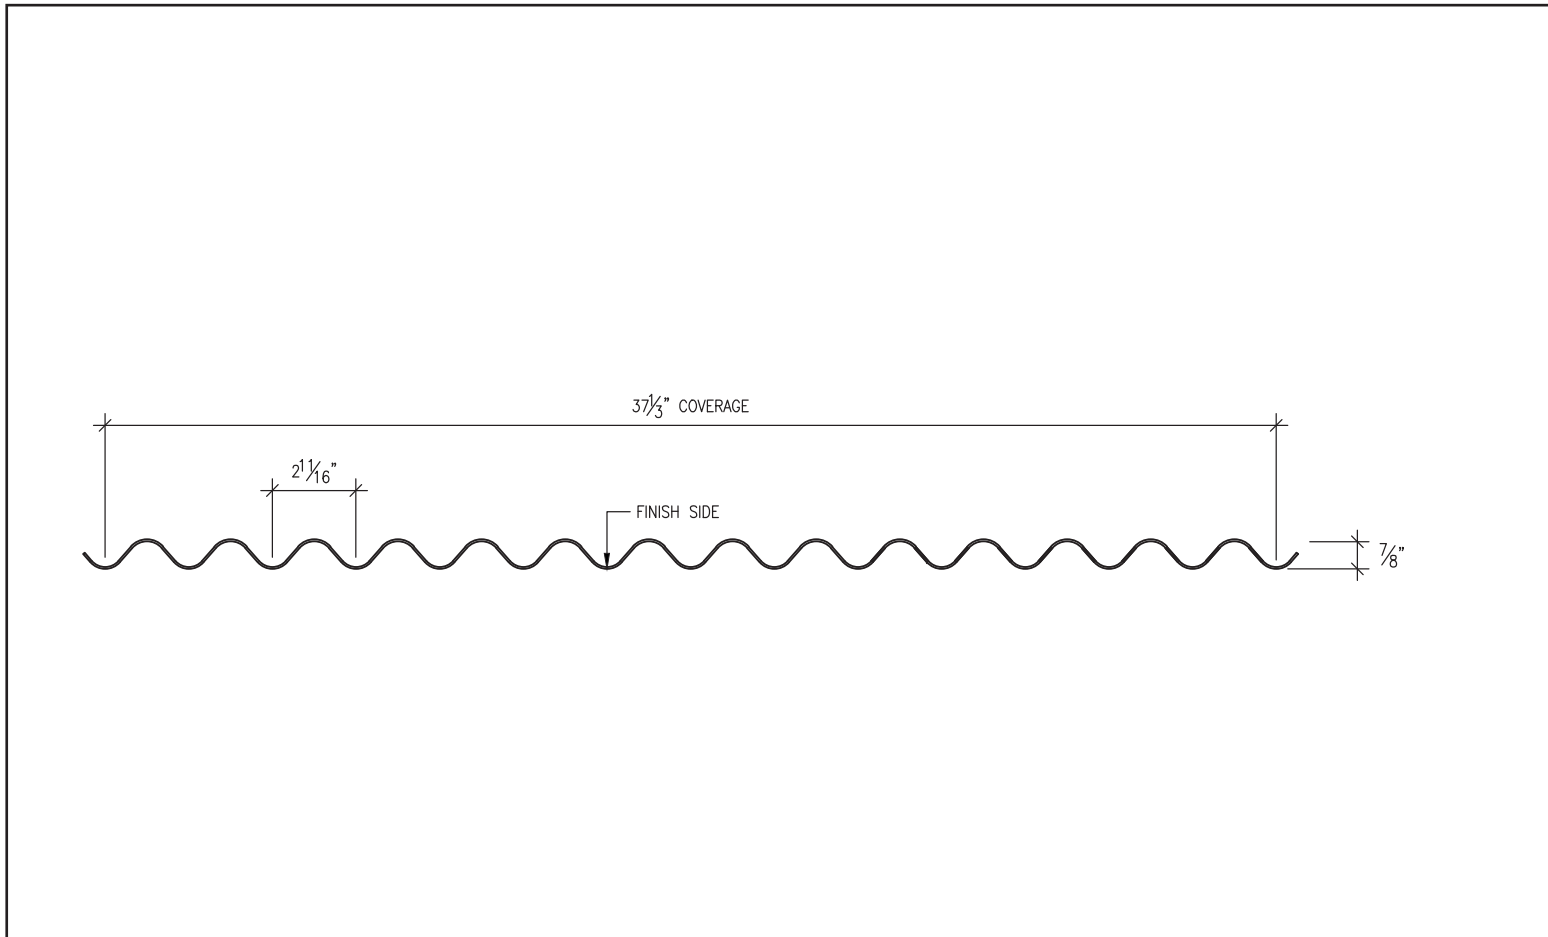


Profile Section of Formed Metal Panel - Pattern A nts

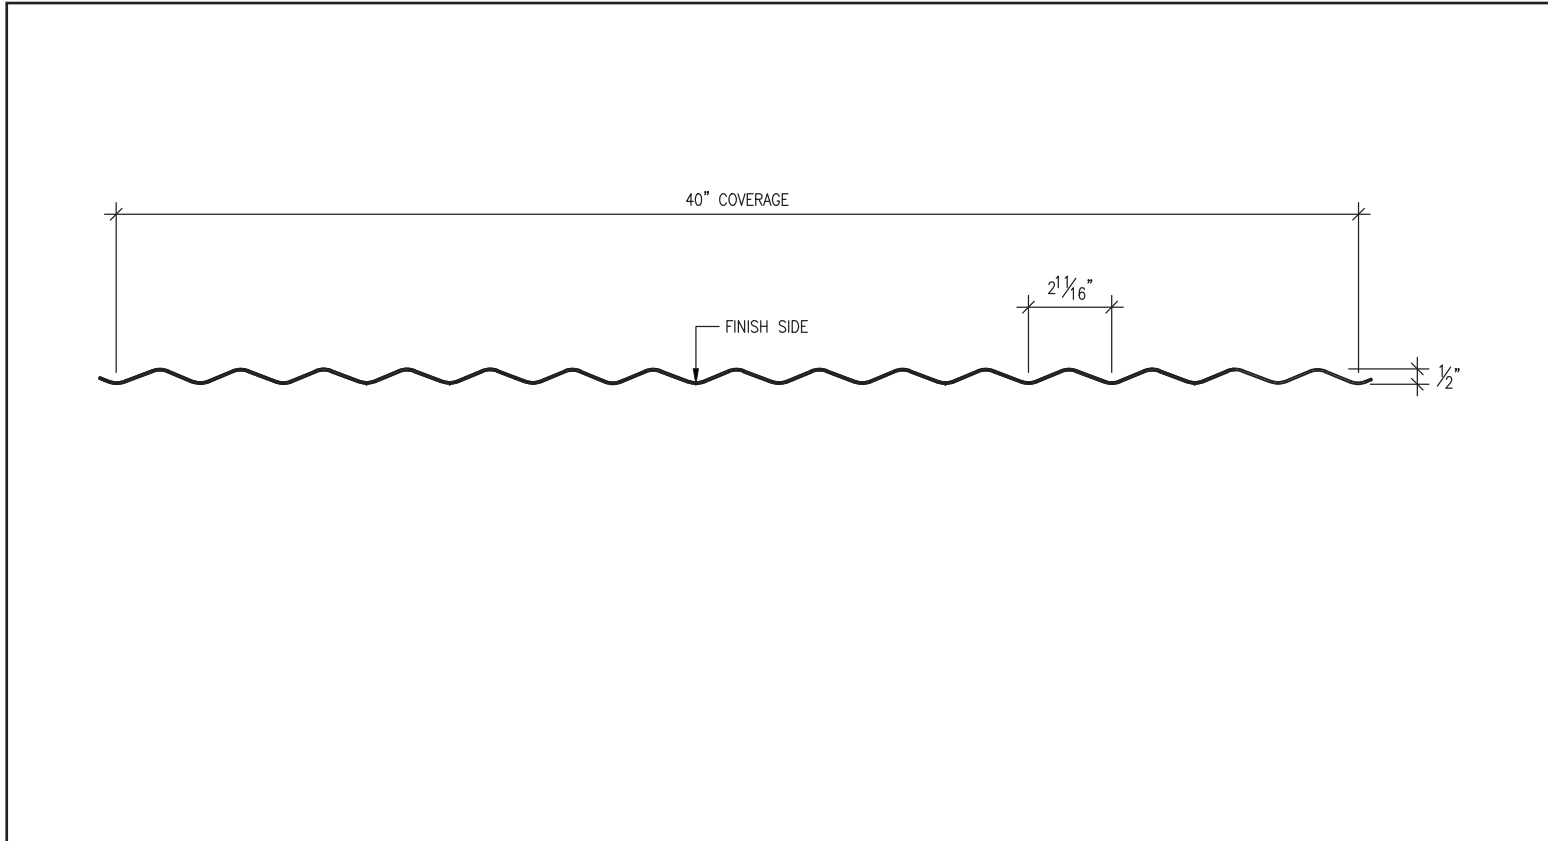


Profile Section of Formed Metal Panel - Pattern B nts

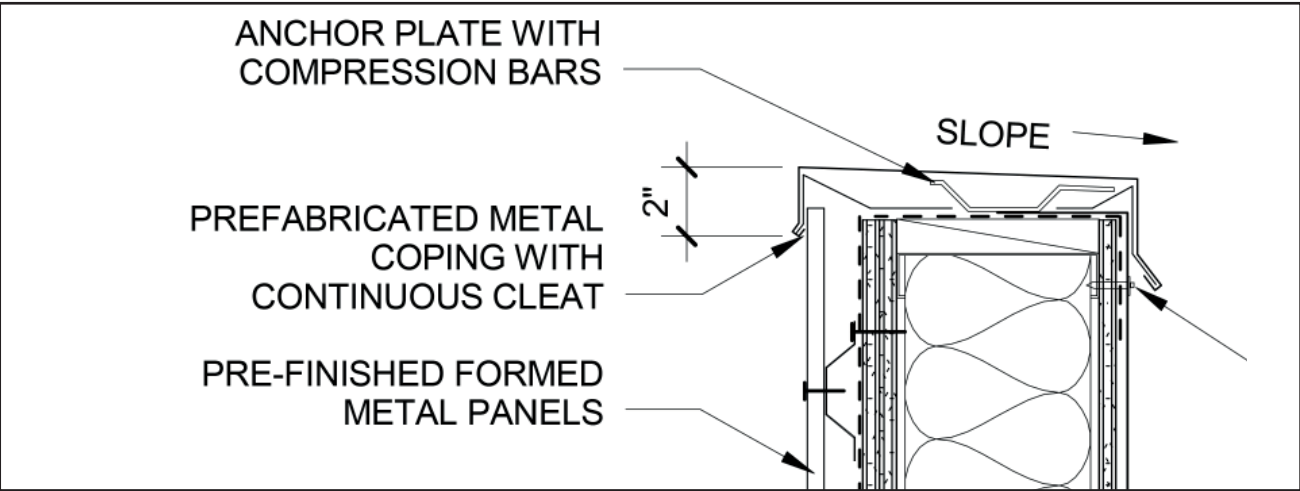


Enlarged Detail A at Exterior Wall Parapet nts

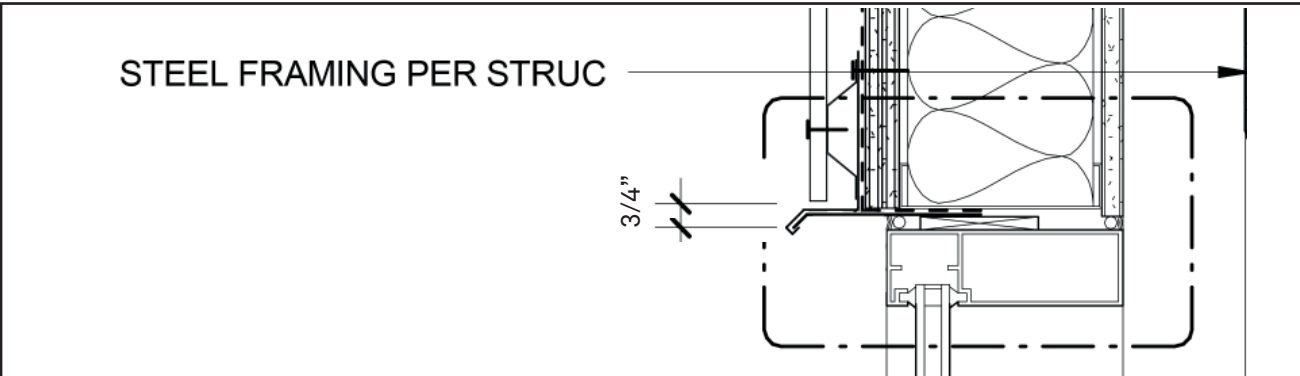

Enlarged Detail B at Exterior Window Head nts

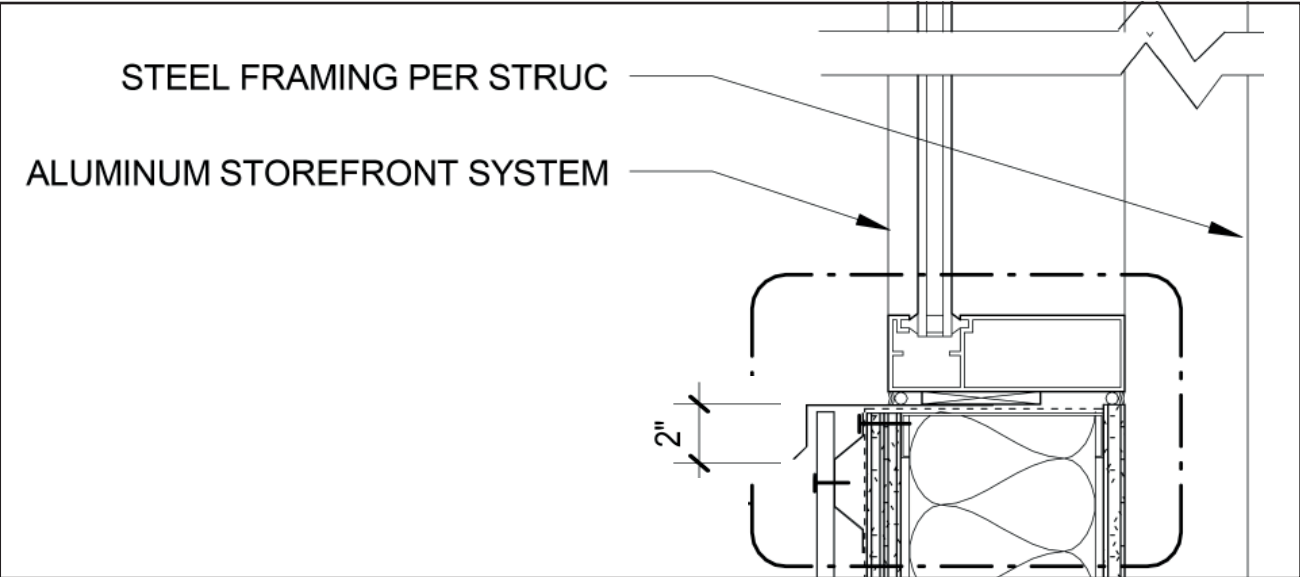

Enlarged Detail C at Exterior Window Sill nts

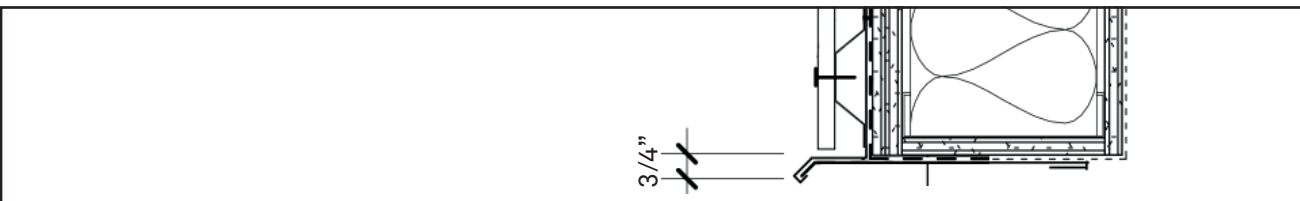

Enlarged Detail D at Exterior Wall Base nts